



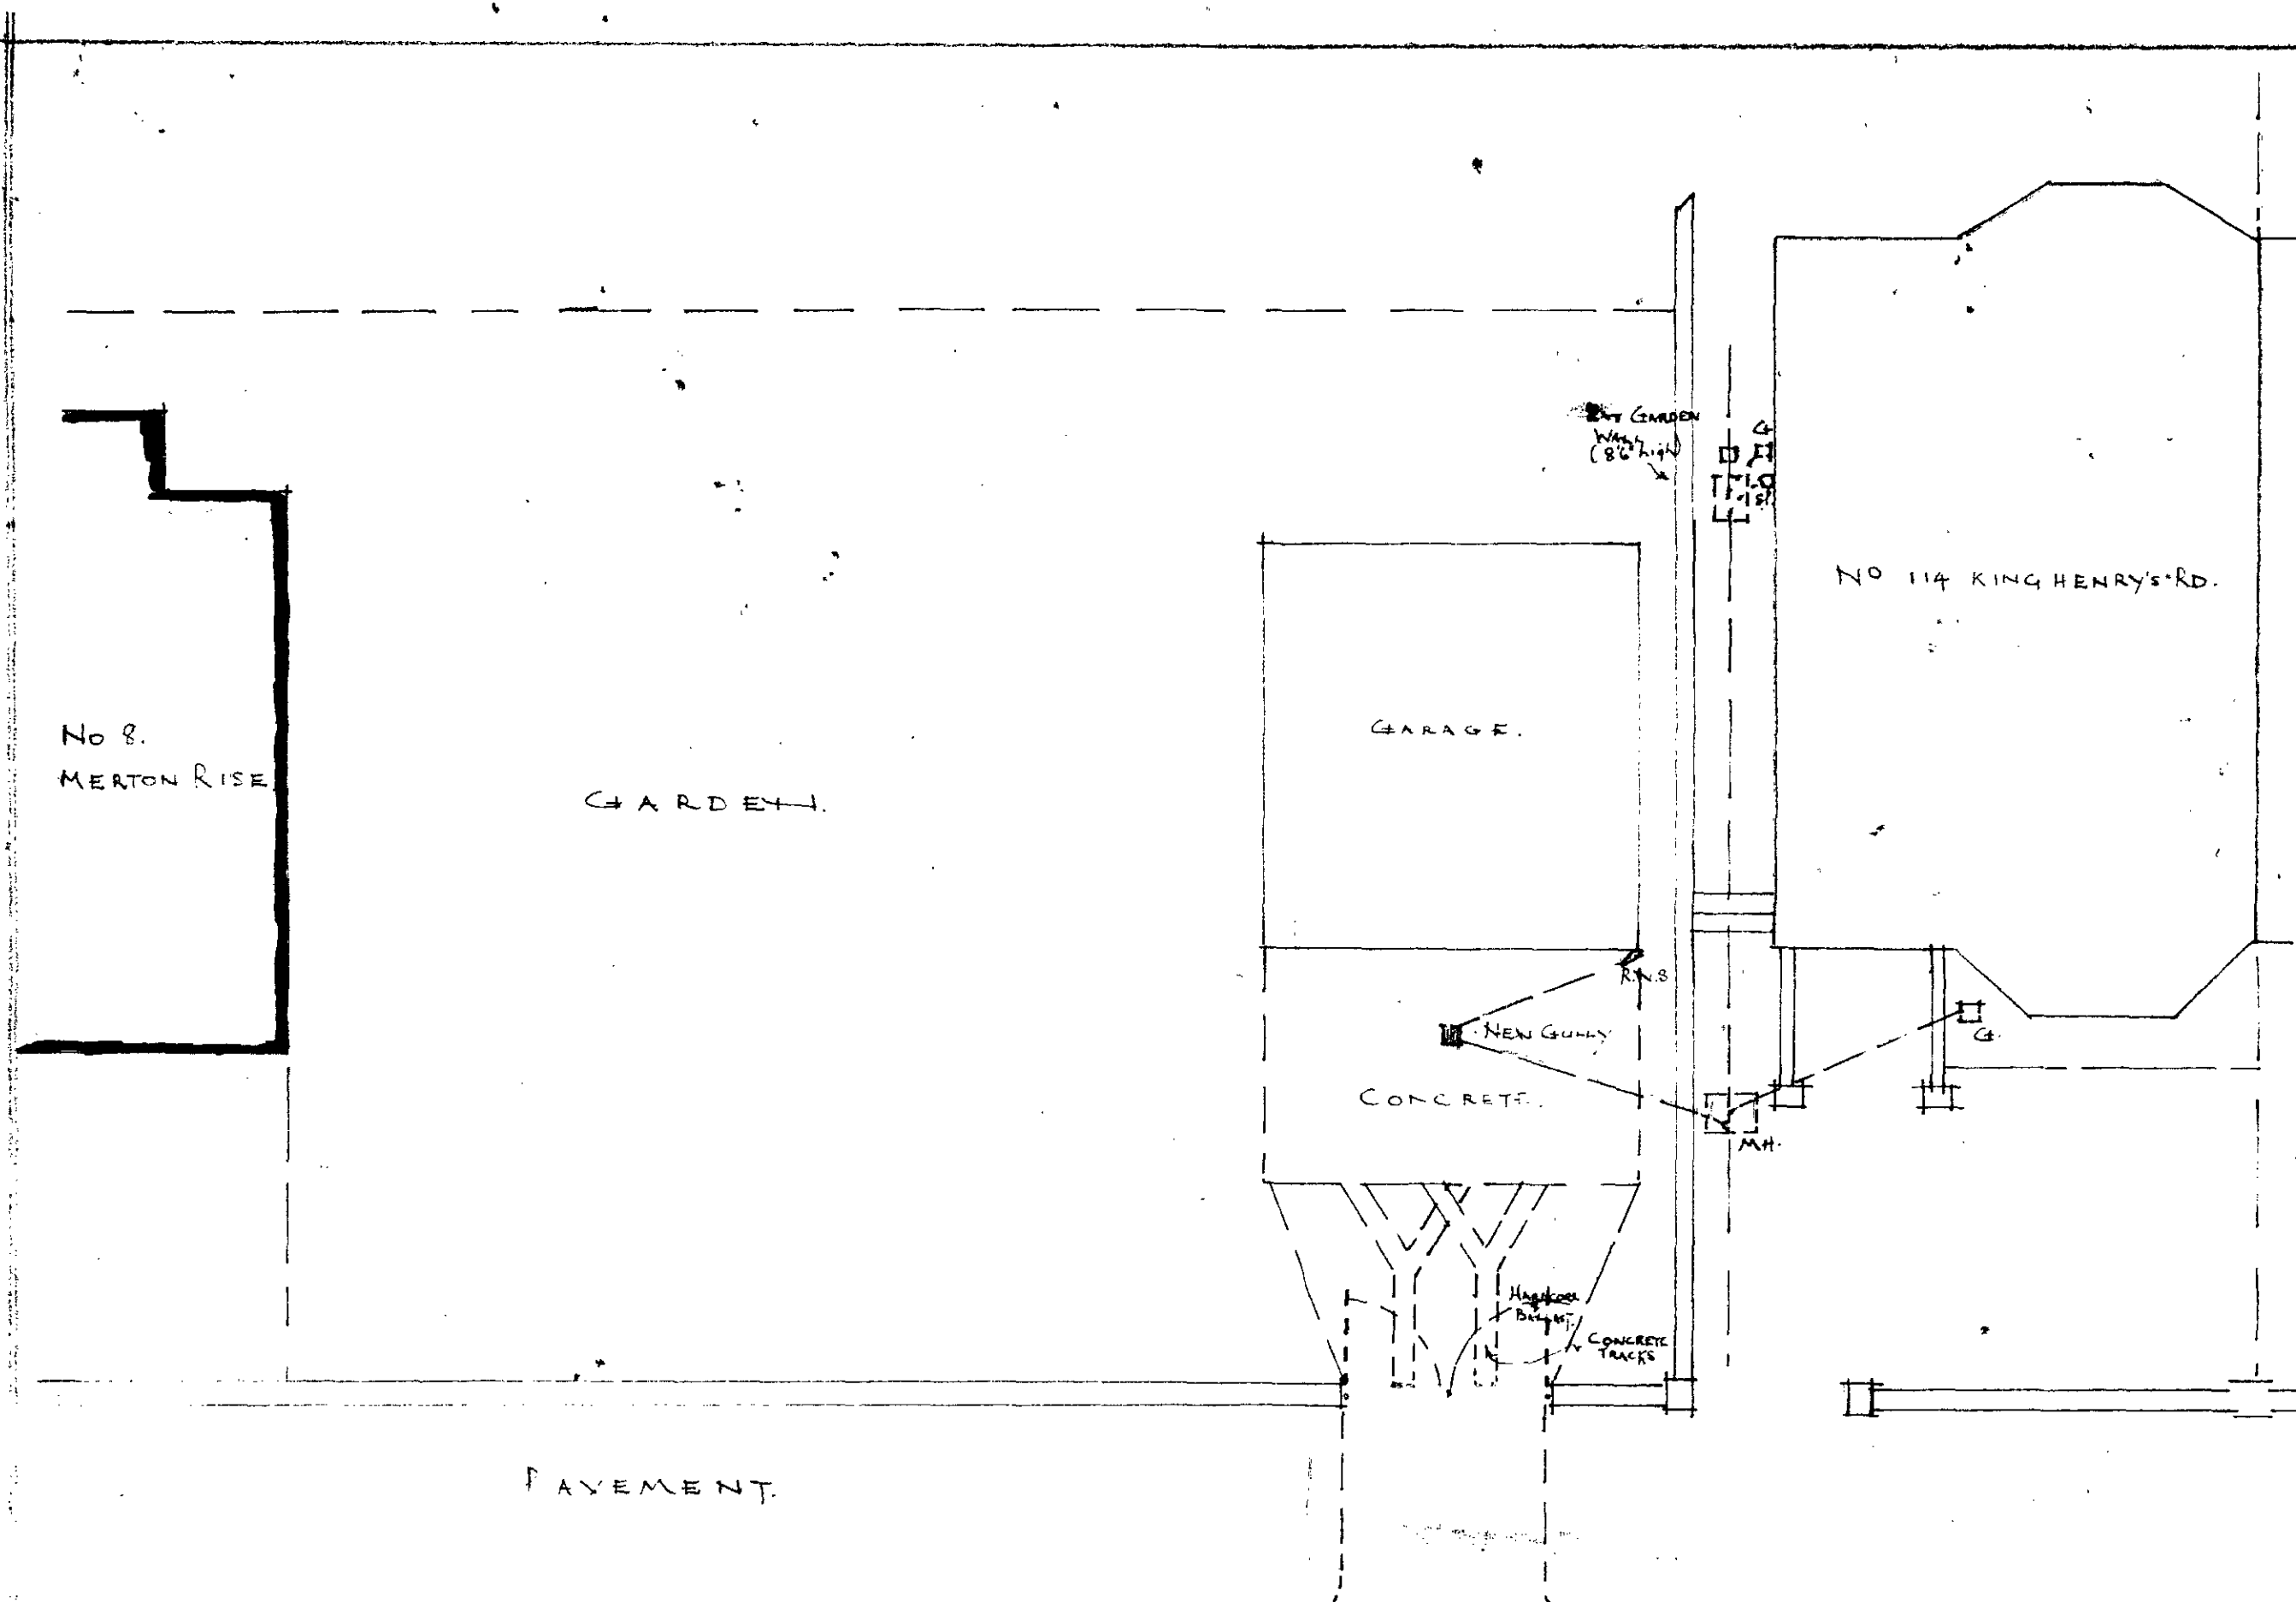


PLAN SHOWING NEW DRAINAGE.
(SCALE 1/8" = ONE FOOT)




SIDE ELEVATION.

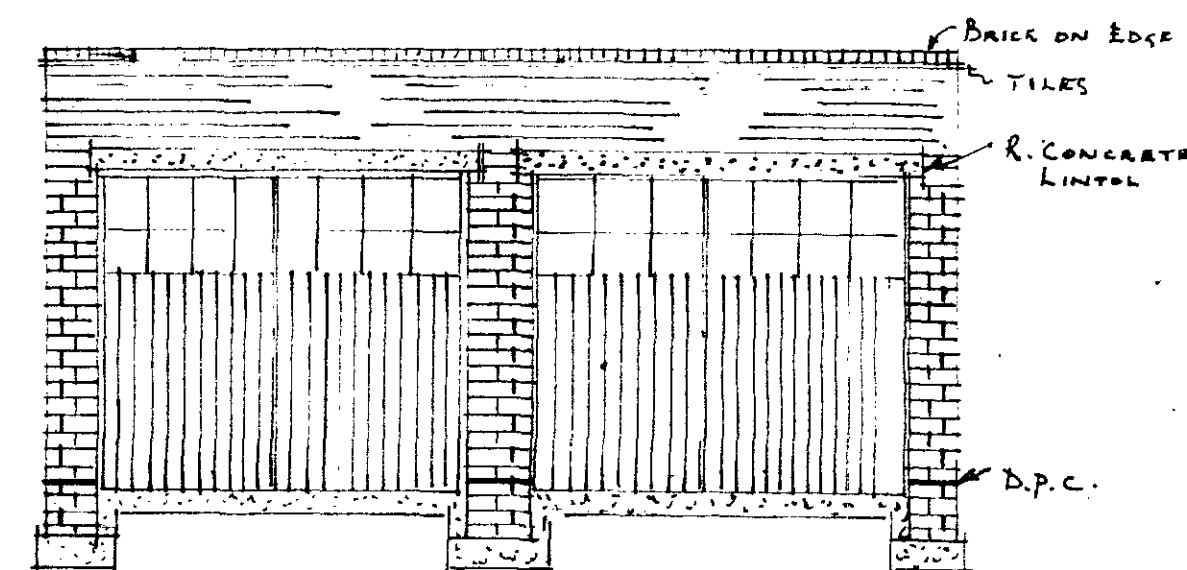


FRONT ELEVATION.

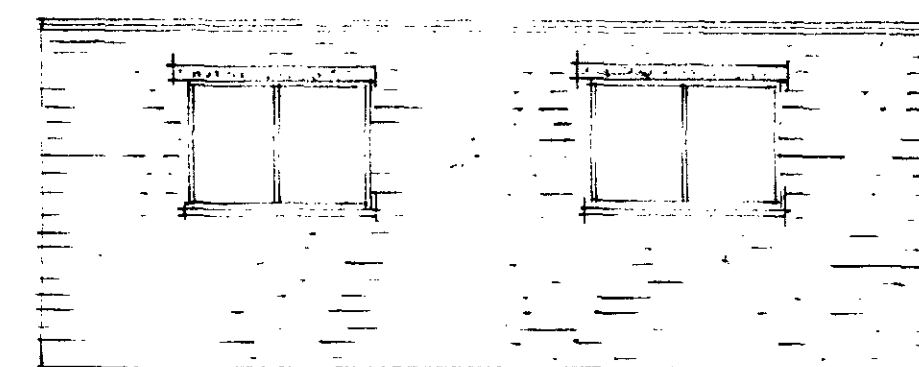

REAR ELEVATION.

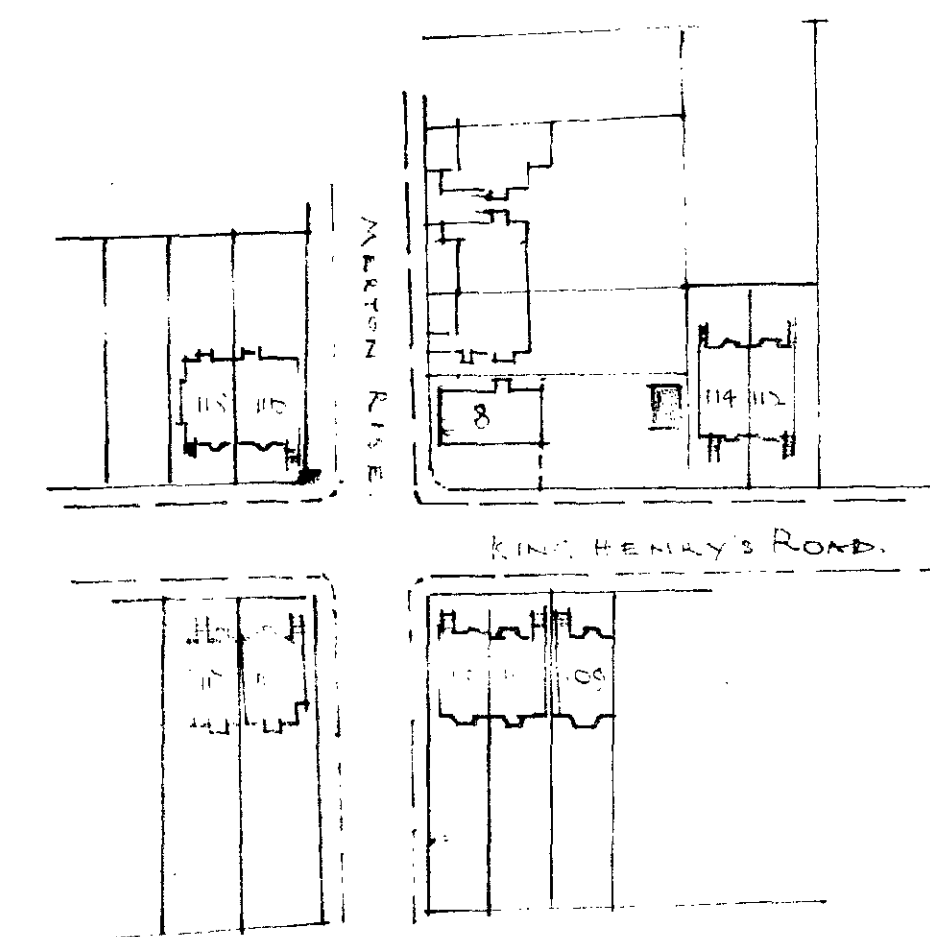

SITE PLAN
SCALE 1/8" = ONE FOOT.

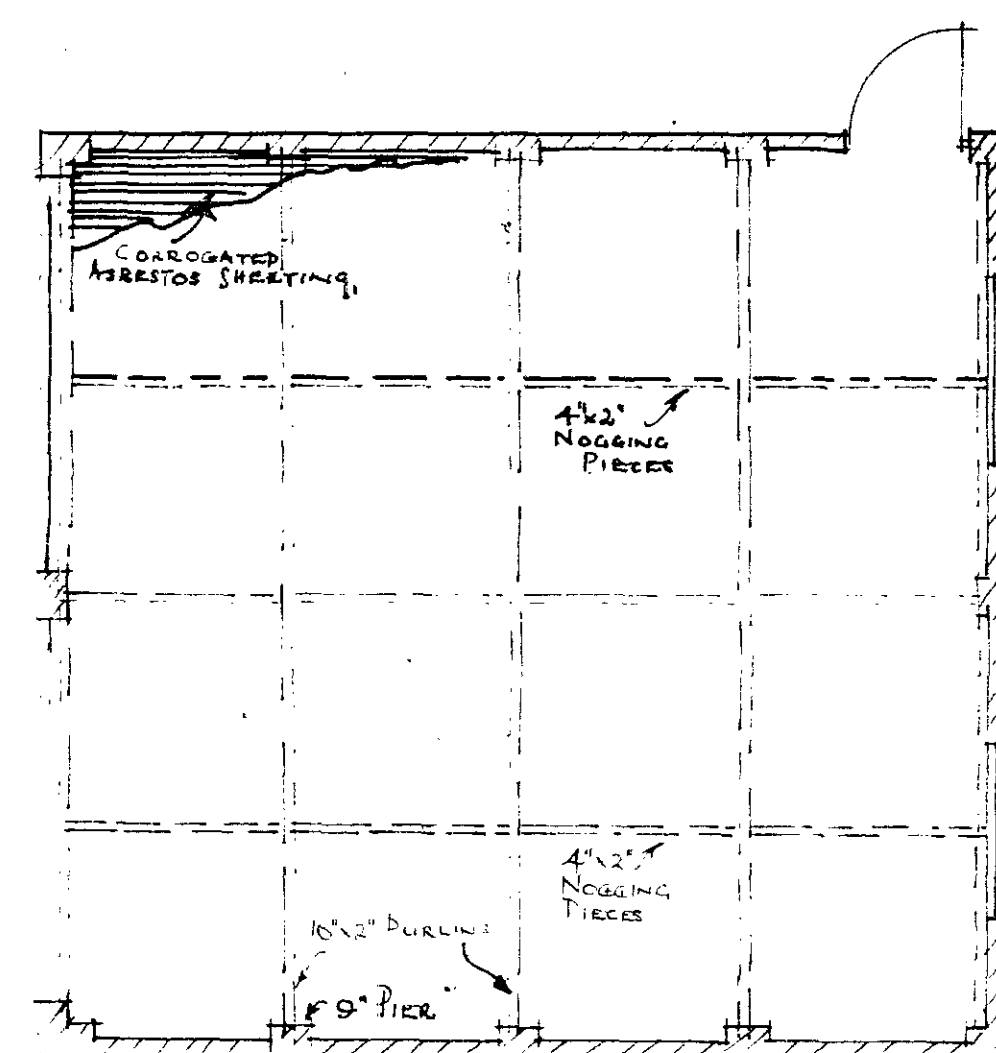

PLAN OF ROOF.

DETAILS: SCALE 1/4" = ONE FOOT.

APPROVED FOR CONSTRUCTION
29 OCT 1934
C.L. GILBERT

PROPOSED ERECTION OF BRICK BUILT GARAGE
REAR OF NO 8, MERTON RISE, HAMPSTEAD, N.W.3.

10138
15 SEP 1934
S.C.