



job John Jophing Esq. No. 7 Chamberlain St. N.I.	drawn D.C.B.	date 25-5-64
	scale half-inch equals one foot	
design alliance	job no. 6094	
	drawing no. 5	

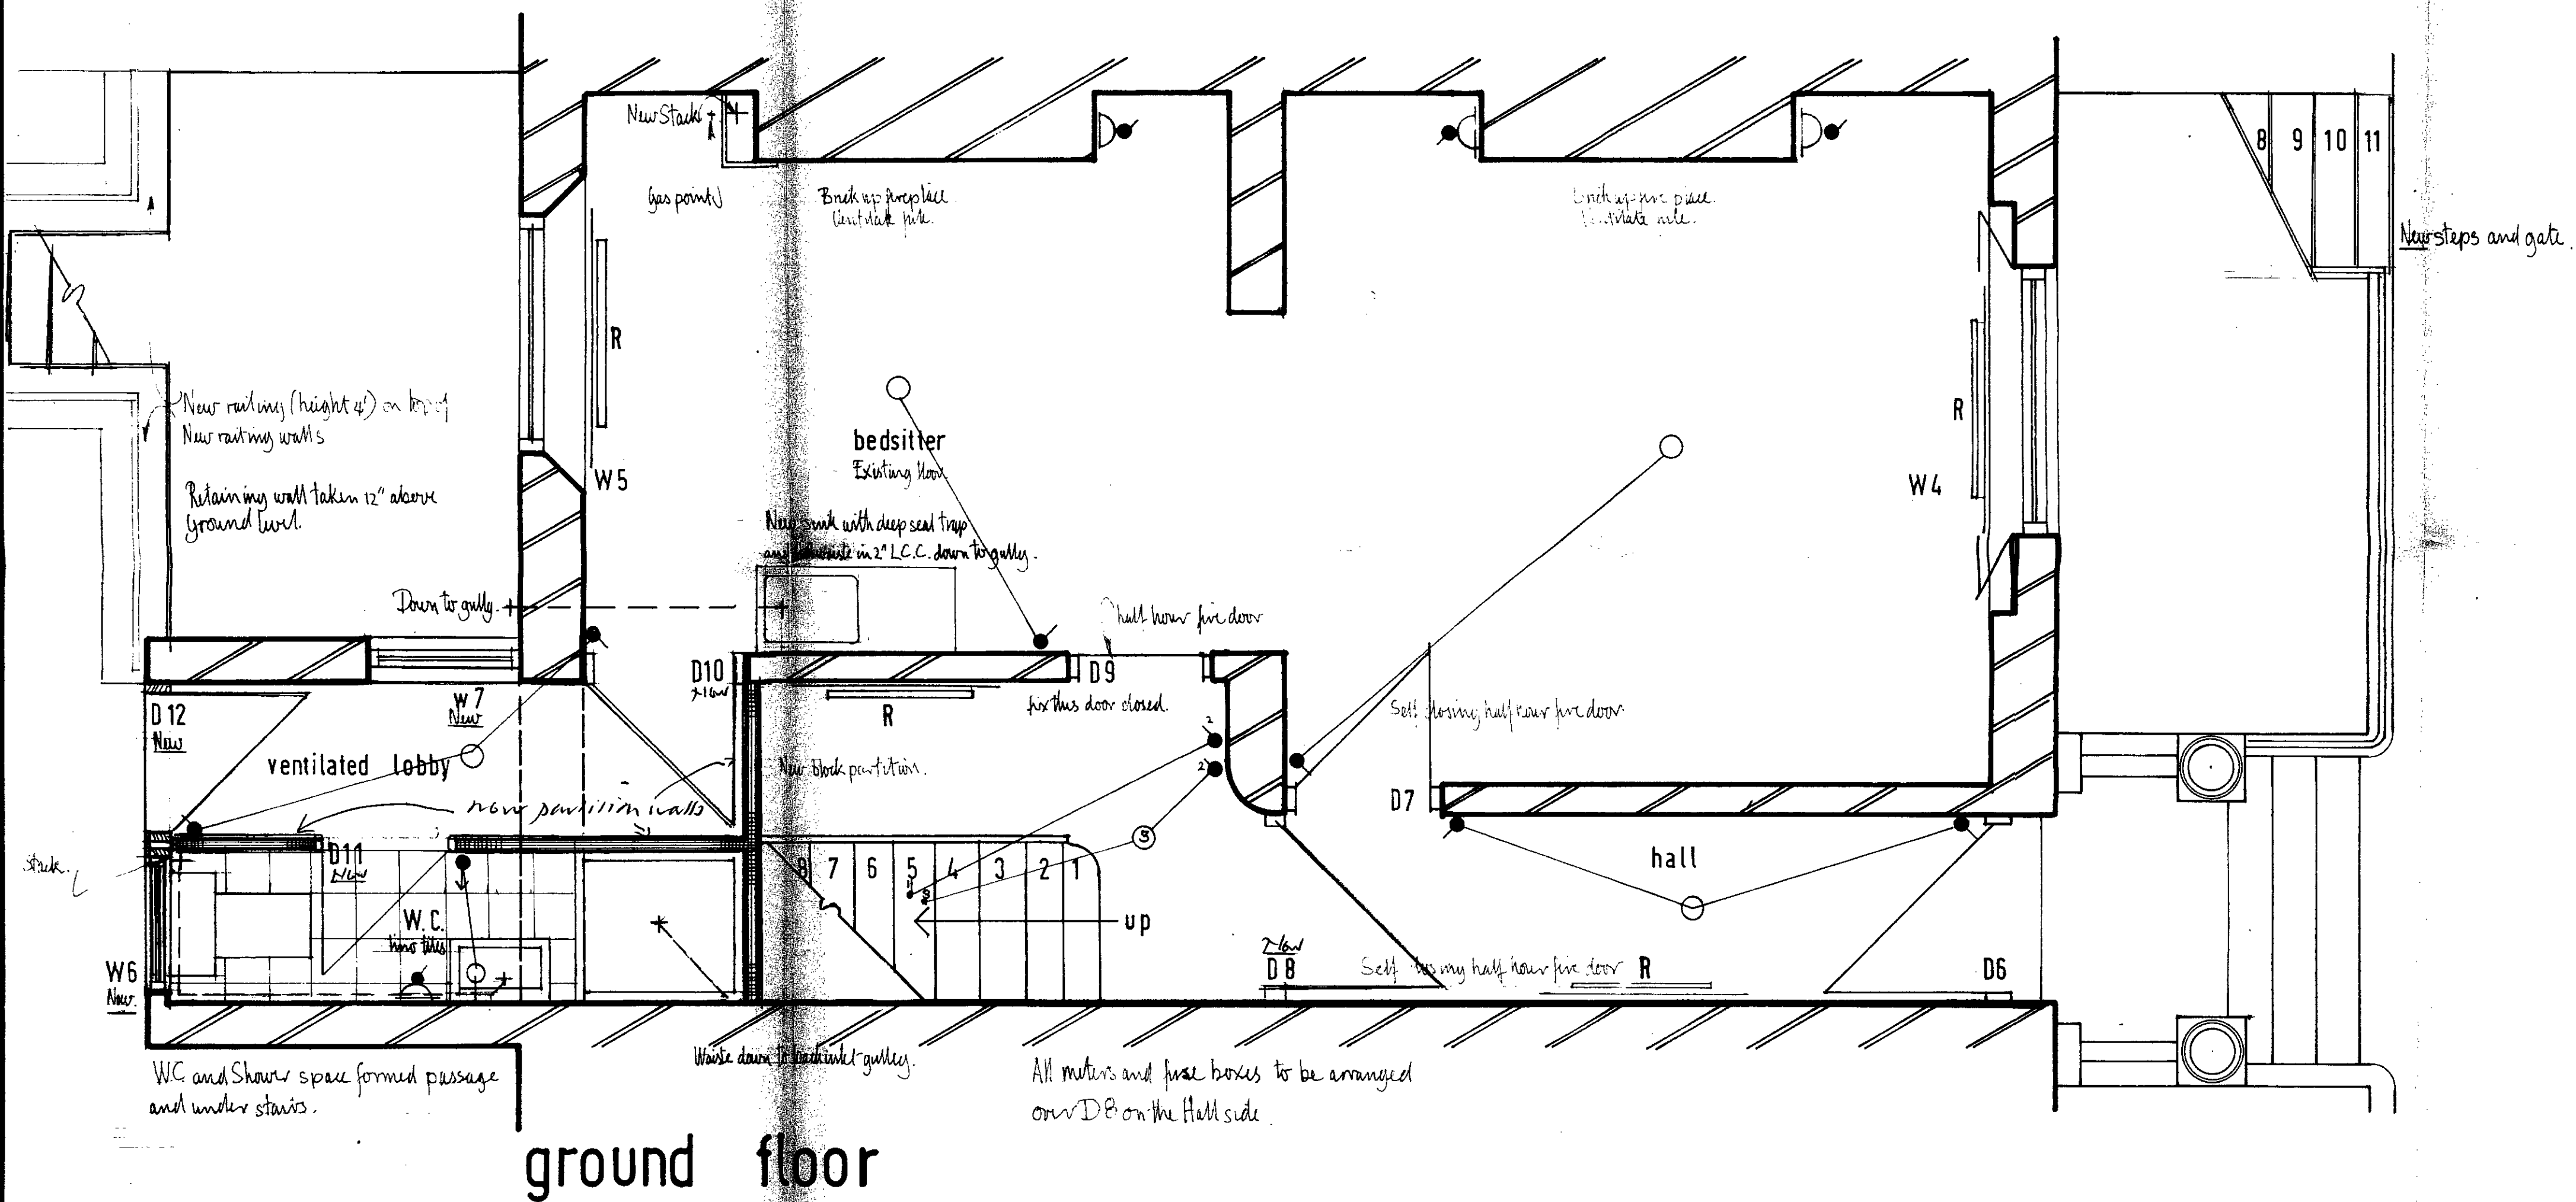


LONDON COUNTY COUNCIL
18265 -9-7-64


job John Jopling Esq. No 7 Chamberlain St. N.I.	drawn D.C.B.	date 27-5-64.
	scale. half inch equals one foot.	
	job no. 6094	
design alliance	drawing no. 6	

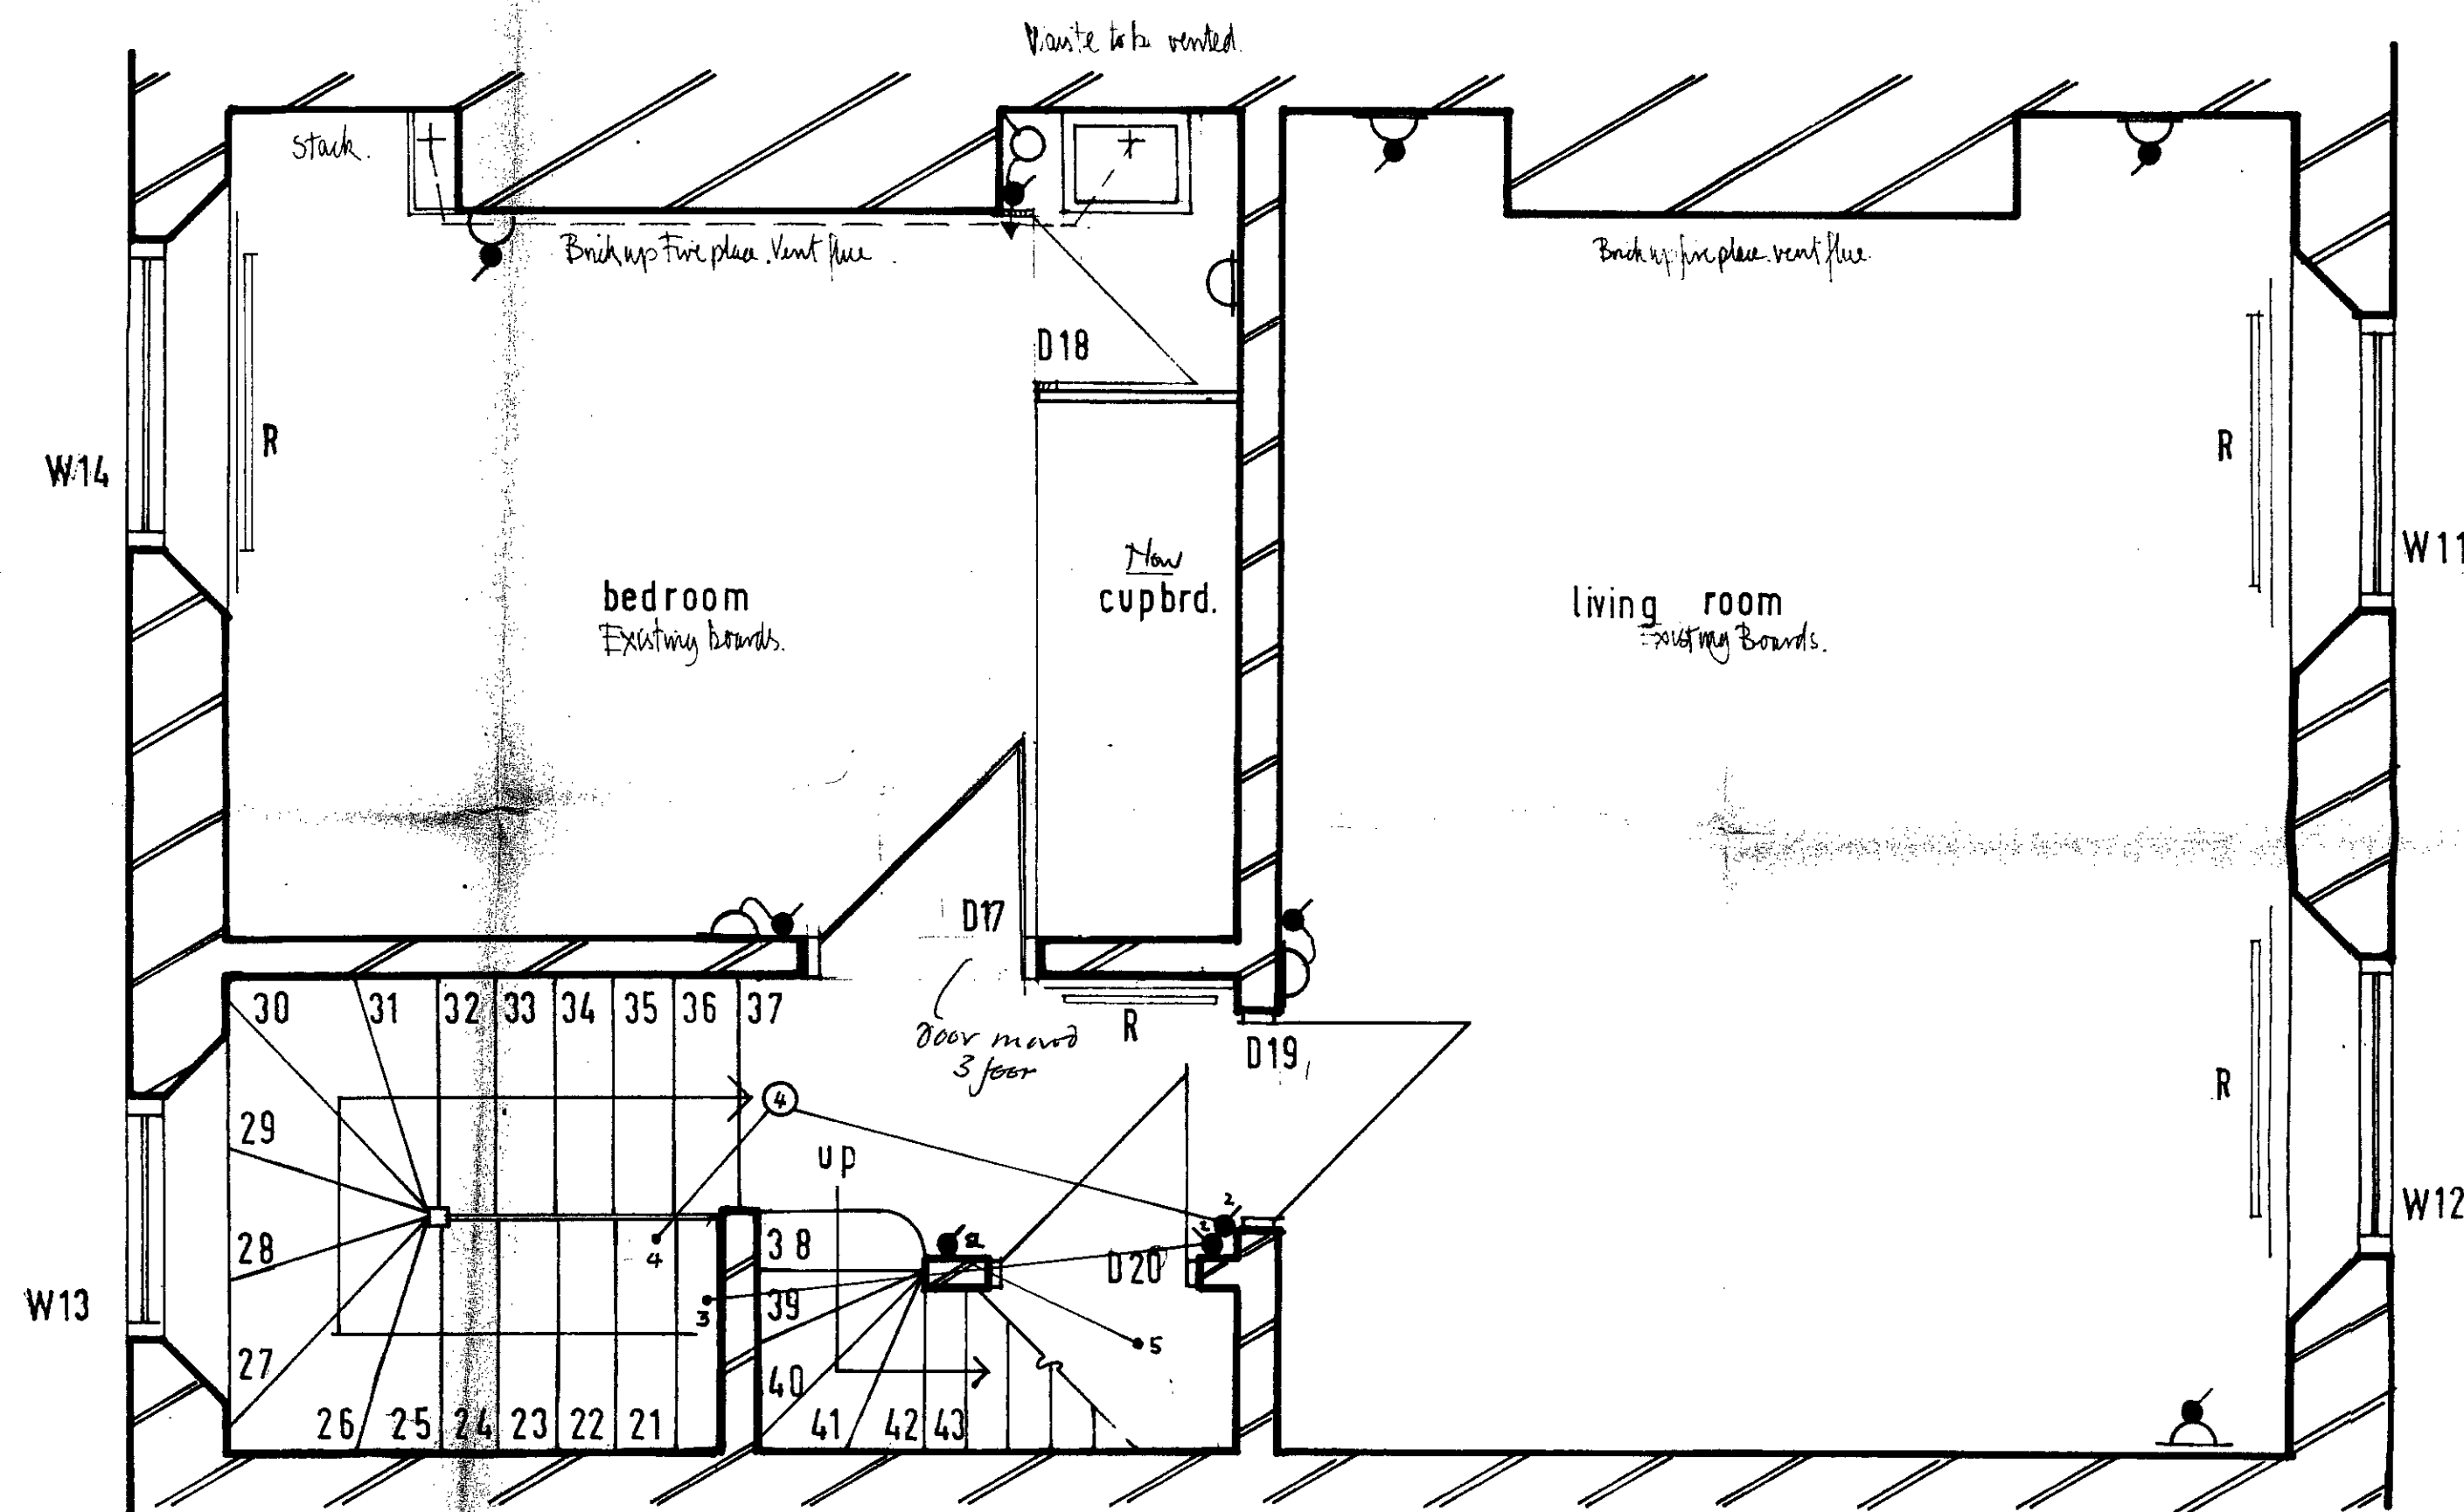


second floor

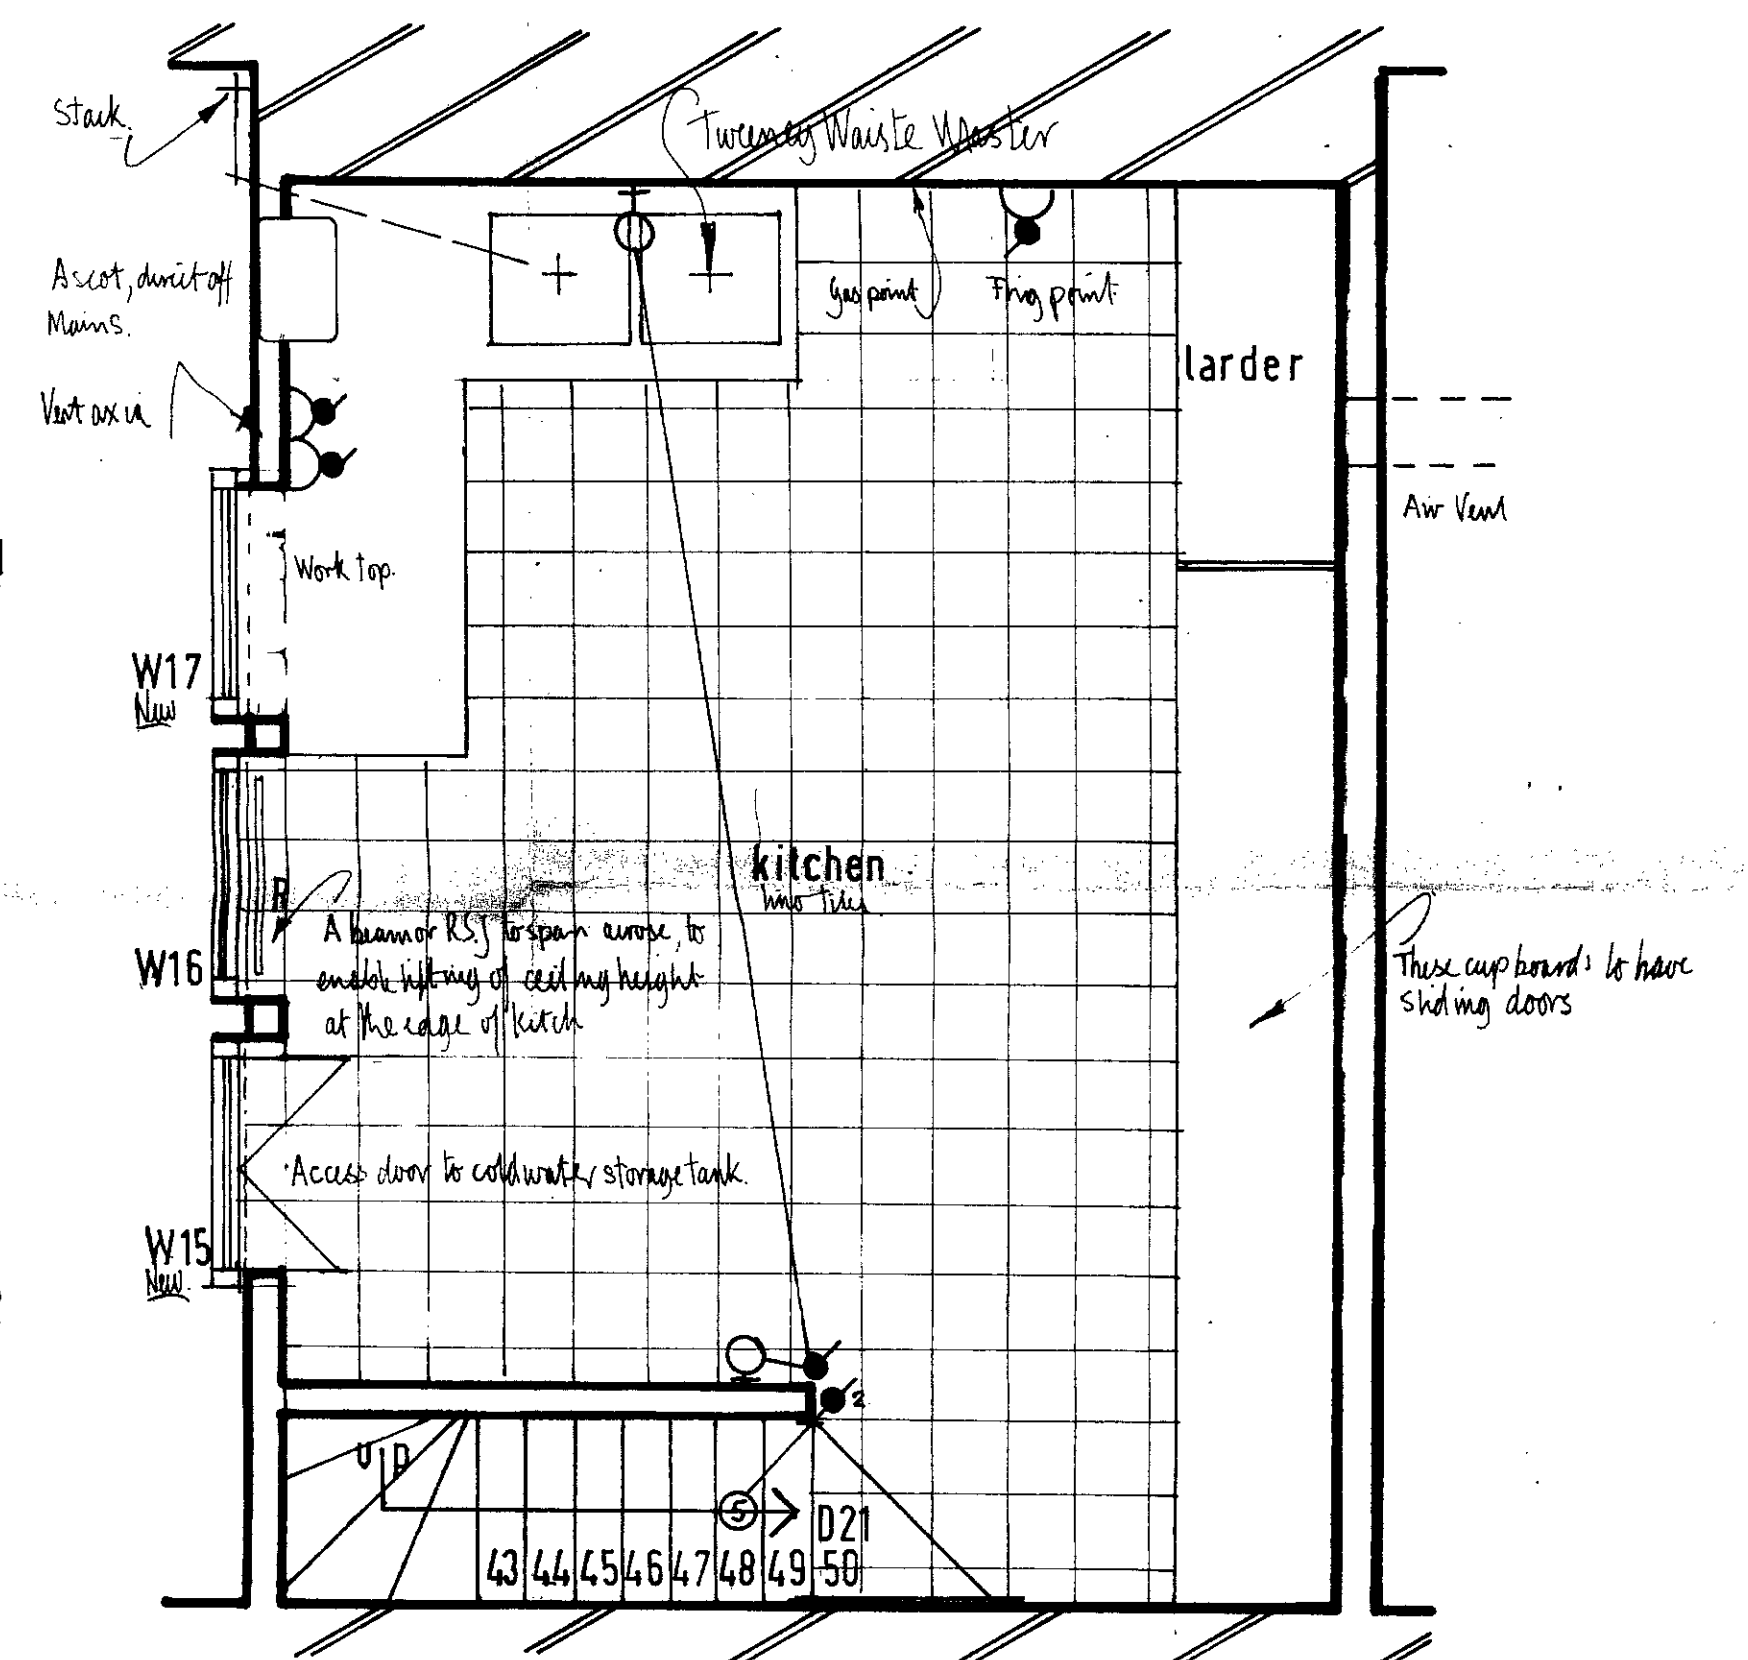

third floor

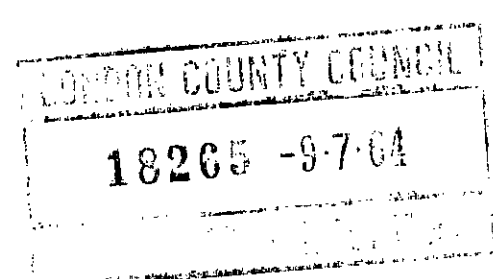

drawn D.C.B.		date 31.5.64
scale: half inch equals one foot		
job John Lophing Esq. No 7 Chamberlain St N.I.	job no. 6094	
design alliance	drawing no. 8	

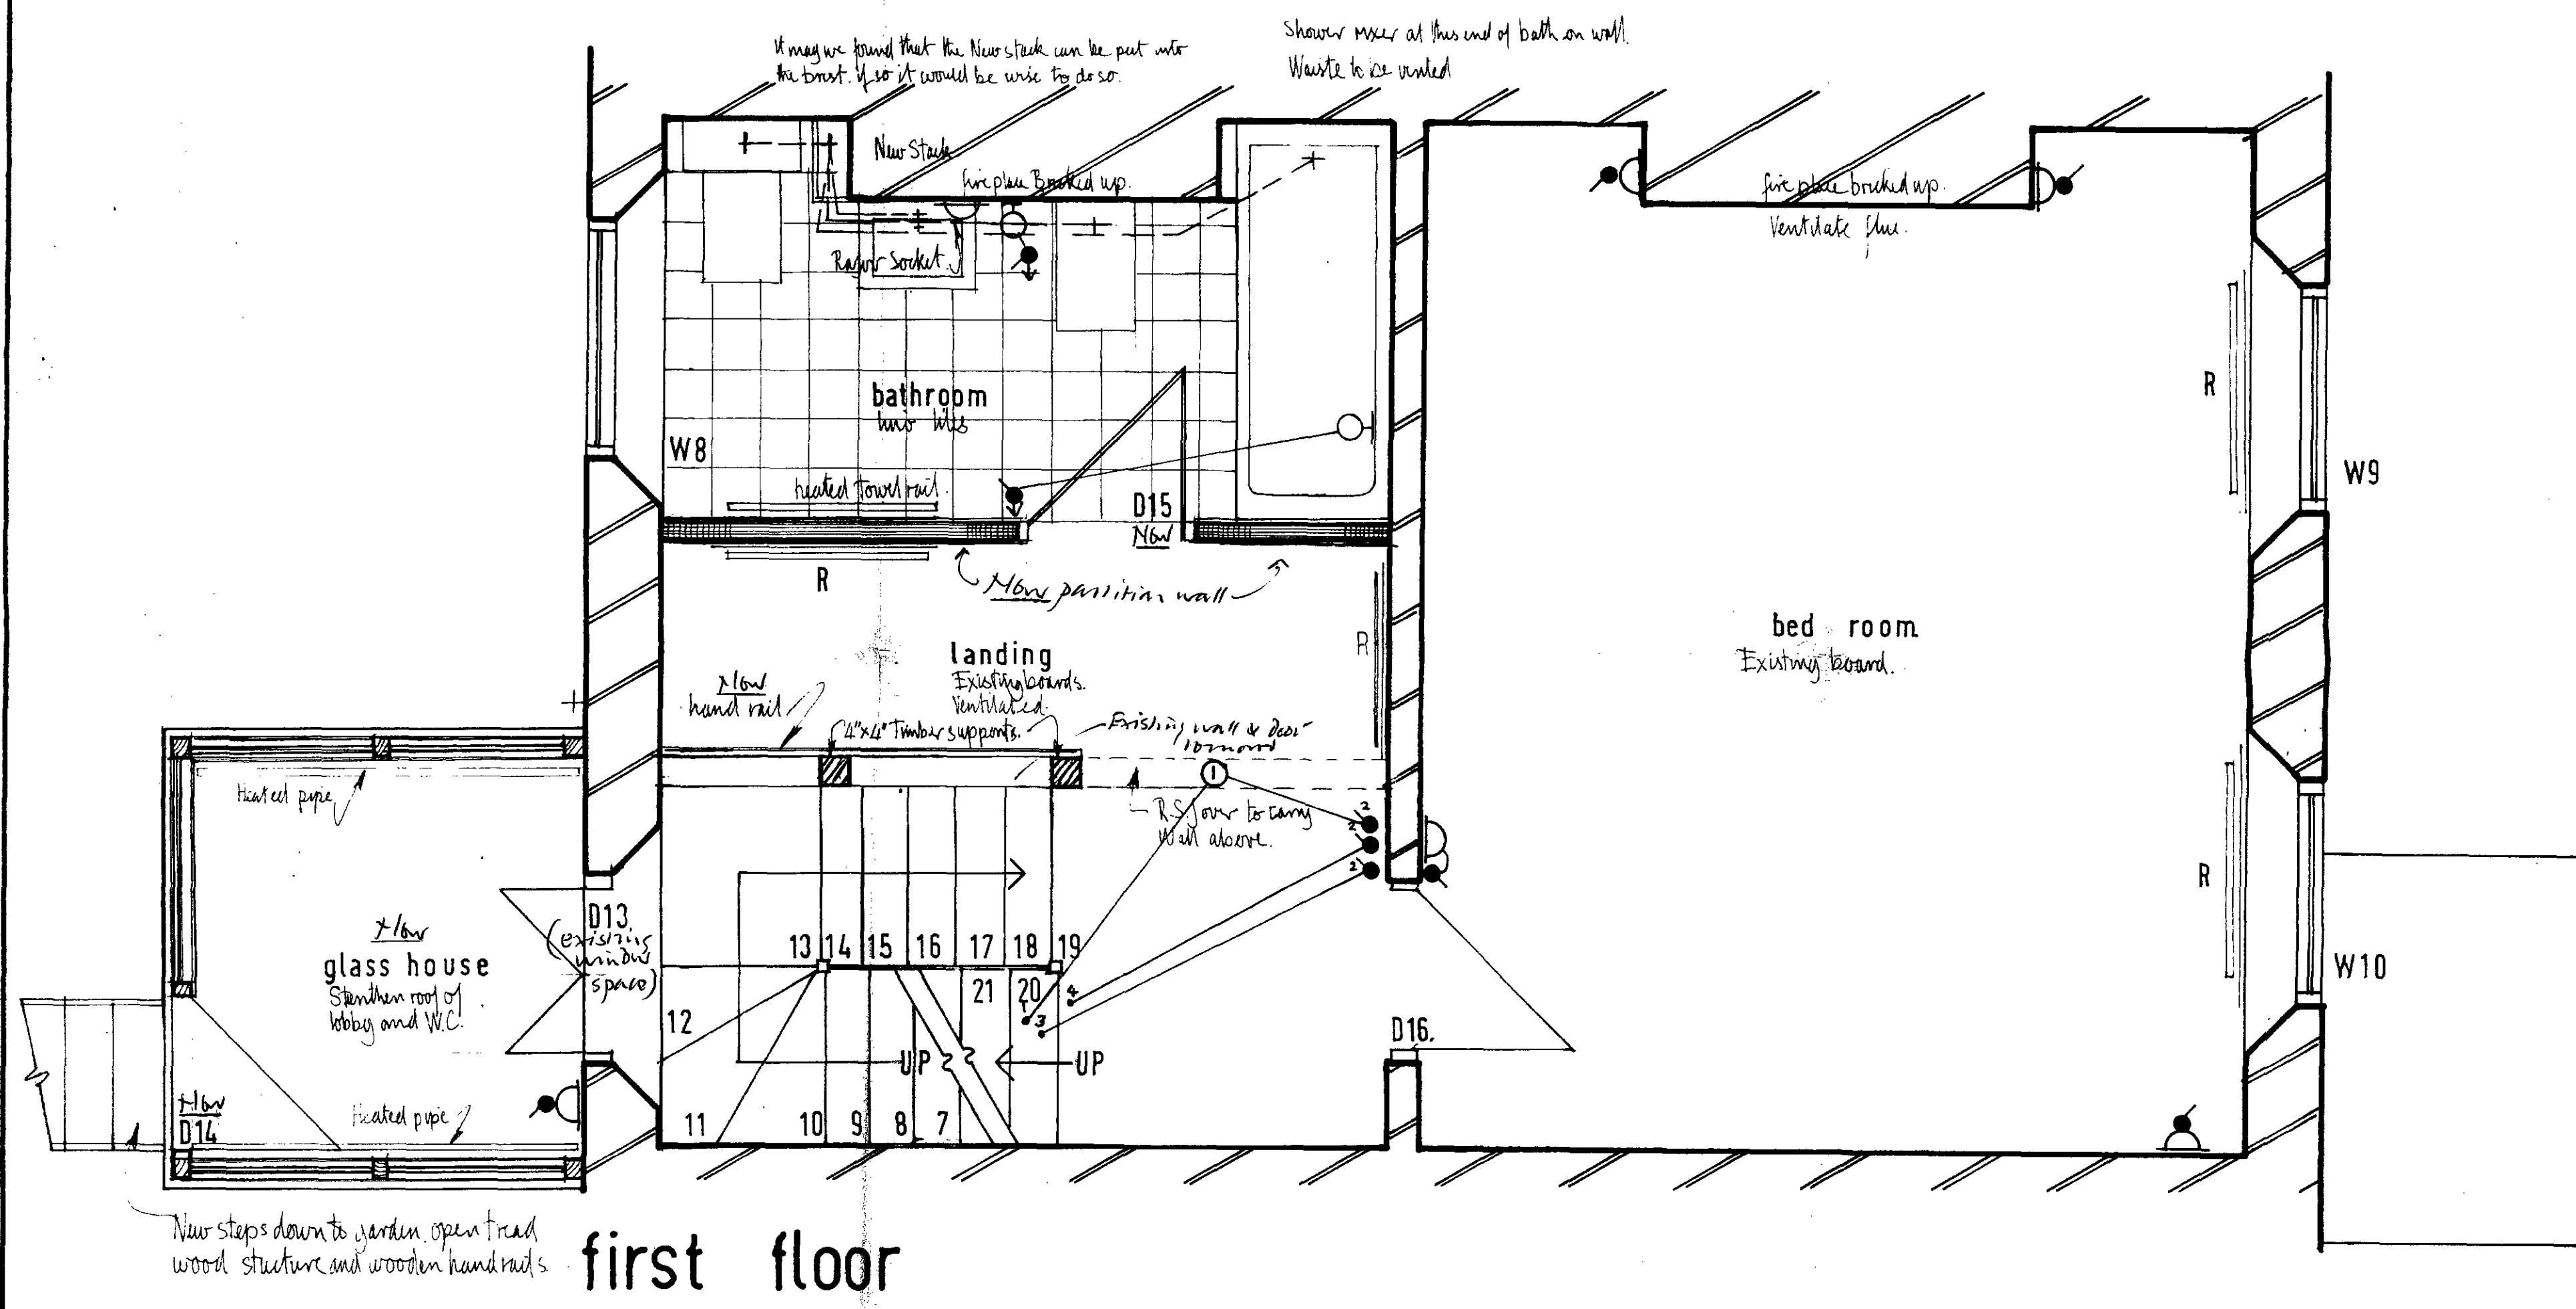

LONDON COUNTY COUNCIL
18265 -9-7-64

drawn DCB		date 29.5.64
scale 1/4" inch equals one foot		
job John Jophing Esq. No 7 Chamberlain St N.1.	job no	6094
design alliance	drawing no	7