


NOTES
 CONTRACTORS MUST VERIFY ALL DIMENSIONS ON SITE BEFORE COMMENCING ANY WORK OR SHOP DRAWINGS
 FIGURED DIMENSIONS ARE TO BE USED IN PREFERENCE TO SCALED DIMENSIONS
 IF THIS DRAWING EXCEEDS THE QUANTITIES TAKEN IN ANY WAY THE ARCHITECTS ARE TO BE INFORMED BEFORE THE WORK IS INITIATED
 SEIFERT COPYRIGHT

· FACADE OF FLATS
 OVER RAMP ACCESS
 · MODIFIED 8/6/93.

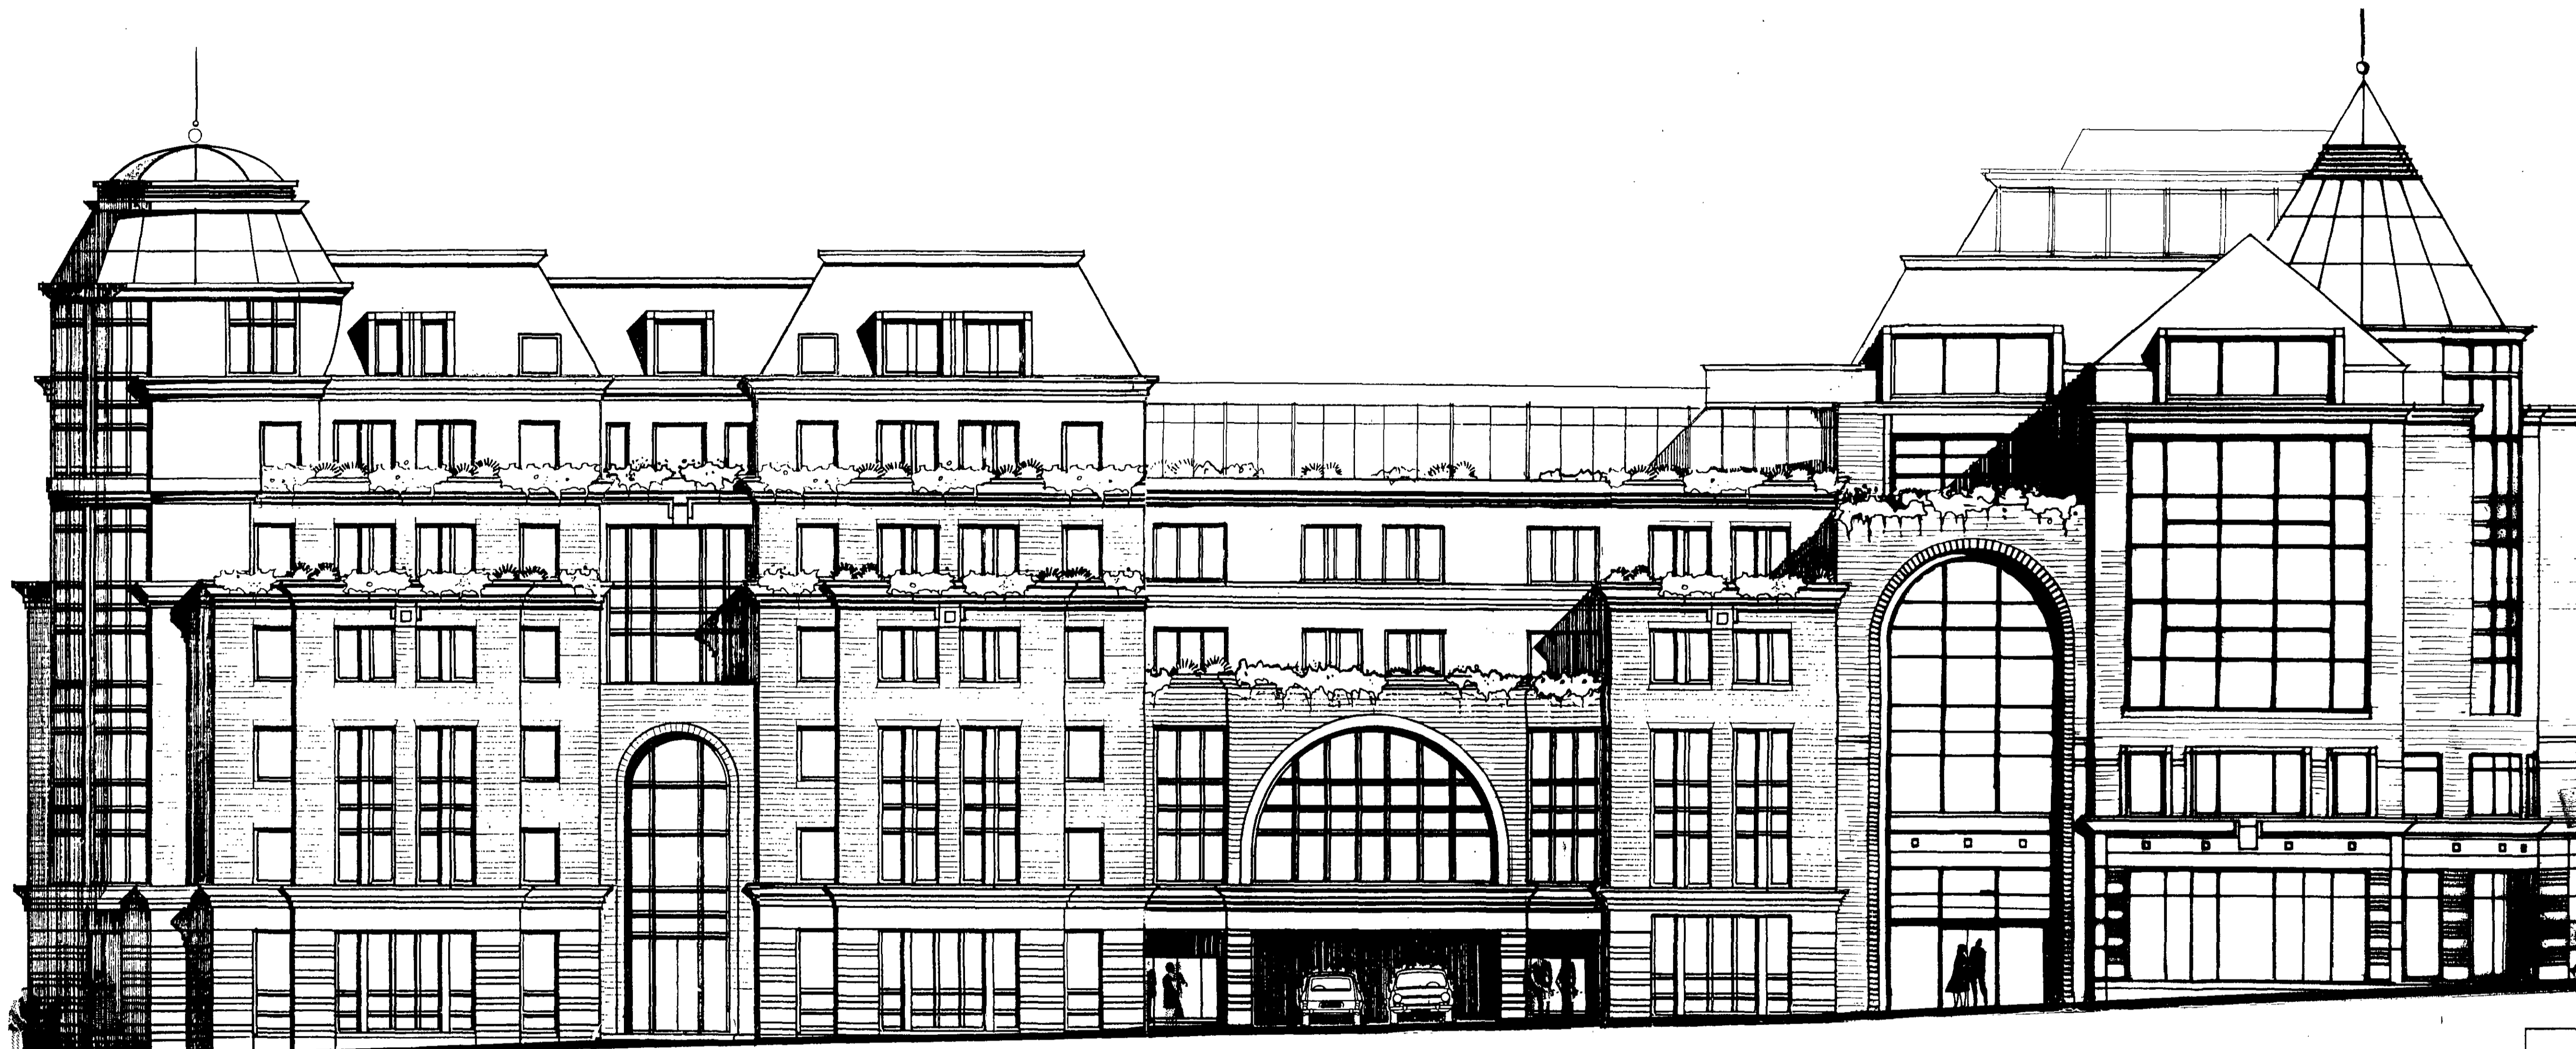

· SLATE ROOF
 · METAL DORMERS & FEATURE CORNER ELEMENTS

· BRICK
 · STONE DRESSINGS
 · POWDER COATED METAL WINDOWS
 · CLEAR GLASS

· NATURAL STONE
 · POWDER COATED METAL WINDOWS
 · CLEAR GLASS

194 00235

RECEIVED
 01 SEP 1993
 PLANNING
 ON BEHALF OF THE LOCAL AUTHORITY

JOHN SEIFERT

ARCHITECTS
 164 SHAFTESBURY AVENUE
 LONDON WC2H 8HZ

TELEPHONE 071 242 1644
 TELEX 296622 SEIFERTS G
 FACSIMILE 071 379 0099

ELEVATION FROM GREVILLE ROAD

JOB

CARLTON PLAZA

TITLE

**ELEVATION
 FROM GREVILLE ROAD.**

REVISION C 16/2/1994
 · minor amendments to previous office elevation to incorporate residential
 · new residential entrance below main arched element
 · roof profile reduced in bulk


REVISION B 20.Sept.1993
 · 1.8m SET-BACK TO KILBURN PRIORITY
 · OFFICES REDUCED
 · ADDITIONAL SET-BACKS AT 5th FLOOR
 · NEW GLAZED LINK AT 5th FLOOR SET-BACK

SCALE 1:100 DATE 08.FEB.1993.

DRAWING No. 0011/PL/24 REVISION No. C

NOTES
 CONTRACTORS MUST VERIFY ALL DIMENSIONS ON SITE BEFORE COMMENCING ANY WORK OR SHOP DRAWINGS
 FIGURED DIMENSIONS ARE TO BE USED IN PREFERENCE TO SCALED DIMENSIONS
 IF THIS DRAWING EXCEEDS THE QUANTITIES TAKEN IN ANY WAY THE ARCHITECTS ARE TO BE INFORMED BEFORE THE WORK IS INITIATED
 SEIFERT COP/410/4

SECTION THROUGH APARTMENTS OVER ENTRANCE TO PARKING REVISED 21/6/93.

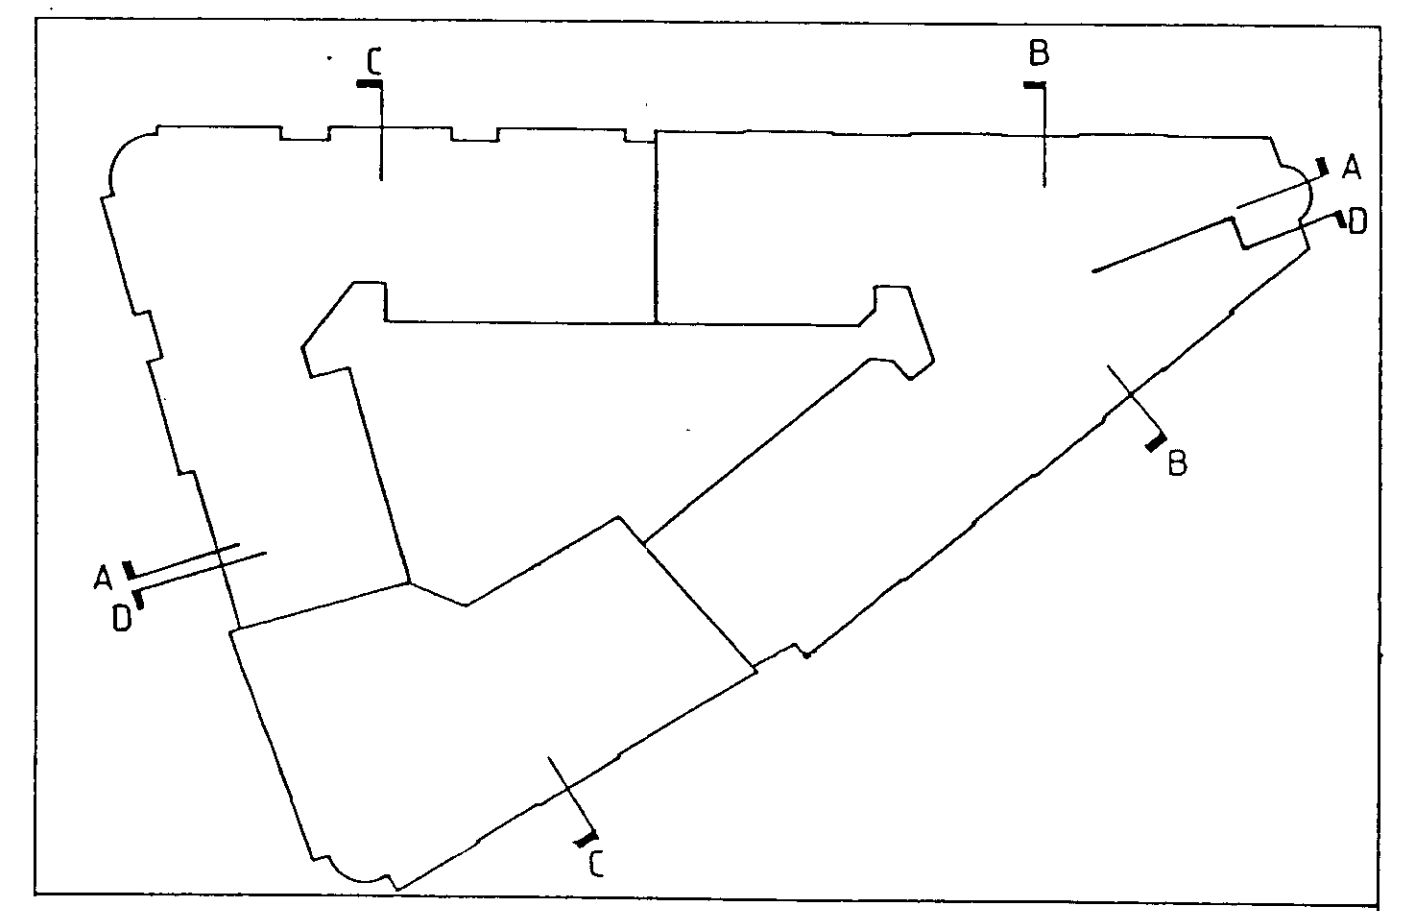

JOHN SEIFERT
 ARCHITECTS
 164 SHAFTESBURY AVENUE
 LONDON WC2H 8JZ
 TELEPHONE 01242 1644
 LONDON TELEX 296822 SEIFERTS G
 FACSIMILE 01242 10099

JOB
 CARLTON PLAZA

TITLE
 SECTION D-D

REVISION C 18/2/1994
 • revised elevation to new residential units
 • roof profile reduced in bulk
 • basement 2 extended to site boundary

REVISION B 20-Sept.1993
 • SET-BACK TO GREVILLE ROAD CHANGED
 • OFFICES EXTENDED TO 5th FLOOR

SCALE 1:100
DATE 08.FEB.1993.
REVISION No. 0011/PL/21
REVISION No. C

NOTES
 CONTRACTORS MUST VERIFY ALL DIMENSIONS ON SITE BEFORE COMMENCING ANY WORK OR SET-UP DRAWINGS
 FIGURED DIMENSIONS ARE TO BE USED IN PREFERENCE TO SCALED DIMENSIONS
 IF THIS DRAWING EXCEEDS THE QUANTITIES TAKEN IN ANY WAY THE ARCHITECTS ARE TO BE INFORMED BEFORE THE WORK IS INITIATED
 SEIFERT COPYRIGHT



-SLATE ROOF
 -METAL DORMERS & FEATURE
 -CORNER ELEMENTS


JOHN SEIFERT
 ARCHITECTS
 164 SHAFTESBURY AVENUE
 LONDON WC2H 8HZ
 TELEPHONE 01-242 1844
 TELEX 296622 SEIFERTS-G-GB
 FACSIMILE 01-379 0099

JOB
 CARLTON PLAZA

TITLE
 SECTION C-C

SCALE **DATE**
 1:100 08.FEB.1993.
DRAWING No. **REVISION No.**
 0011/PL/20 B

- REVISION B 16/2/1994**
- offices changed to residential use
 - section revised with 2850 floor to floor
 - building width reduced
 - roof profile amended to garden courtyard side
 - basement 2 extended to site boundary
- REVISION A 20.Sept.1993**
- OFFICES EXTENDED TO 5th FLOOR
 - ELEVATION MODIFIED
 - FLOOR REMOVED FROM KILBURN PRIORITY
 - 1.8m SET-BACK TO KILBURN PRIORITY
 - LANDSCAPED AREA TO KILBURN PRIORITY
 - HEALTH CLUB RELOCATED TO BASEMENT 1

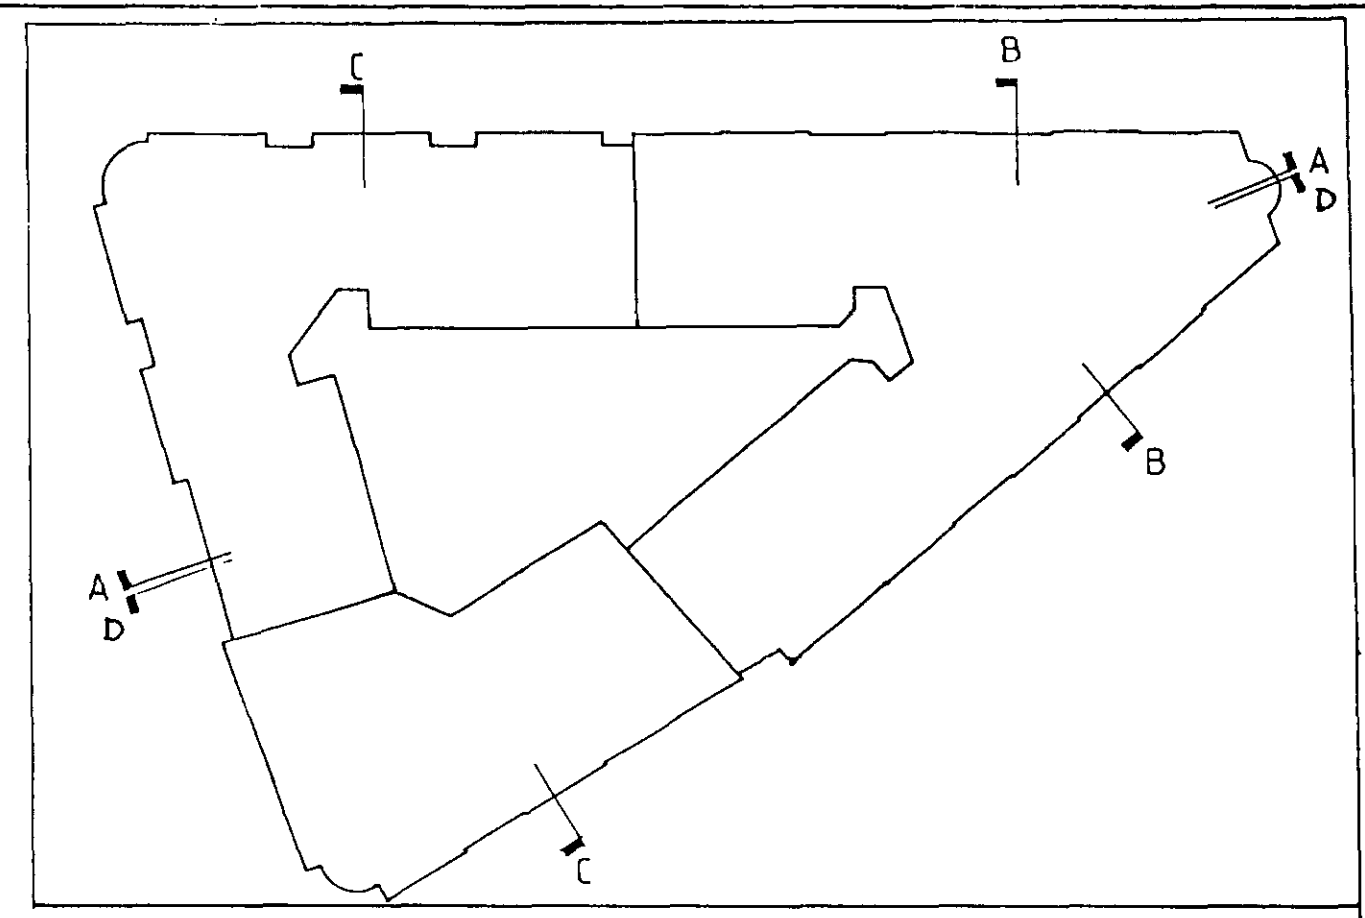

NOTES
 CONTRACTORS MUST VERIFY ALL DIMENSIONS ON SITE BEFORE COMMENCING ANY WORK OR SHOP DRAWINGS
 FIGURED DIMENSIONS ARE TO BE USED IN PREFERENCE TO SCALED DIMENSIONS
 IF THIS DRAWING EXCEEDS THE QUANTITIES TAKEN IN ANY WAY THE ARCHITECTS ARE TO BE INFORMED BEFORE THE WORK IS INITIATED
 SEIFERT COPYRIGHT



SLATE ROOF
 METAL DORMERS &
 FEATURE
 CORNER ELEMENTS

BRICK
 STONE DRESSINGS
 POWDER COATED METAL
 WINDOWS
 CLEAR GLASS

NATURAL STONE
 POWDER COATED METAL
 WINDOWS
 CLEAR GLASS
 STAINLESS STEEL
 ENTRANCE DOORS &
 CANOPIES

FAÇADE OF UPPER FLOORS
 OF HOTEL OVER ENTRANCE
 TO SERVICE YARD
 REVISED 21/6/93
 REVISED 28/6/93

LONDON ARCHITECTS ASSOCIATION
 101 SEP 1994
 PLANNING APPROVED
 ON 16/09/93

JOHN SEIFERT
 ARCHITECTS
 164 SHAFTESBURY AVENUE
 LONDON WC2H 8JZ
 TELEPHONE 01 242 1644
 TELEFAX 06432 SEIFERTS G
 FACSIMILE 01 379 0299

ELEVATION FROM MAIDA VALE / KILBURN HIGH ROAD

JOB
 CARLTON PLAZA

TITLE
 ELEVATION
 FROM MAIDA VALE / KILBURN
 HIGH ROAD

REVISION D 16/2/1994
 - minor amendments to previous office elevation to incorporate residential
 - roof profile reduced in bulk
 - corner entrance removed

REVISION C 20.Sept.1993

- ADDITIONAL OFFICES AT 5th FLOOR
 - CINEMA ENTRANCE REMOVED

SCALE 1:100
 DATE 08.FEB.1993
 DRAWING No. 0011/PL/22
 REVISION No. D