

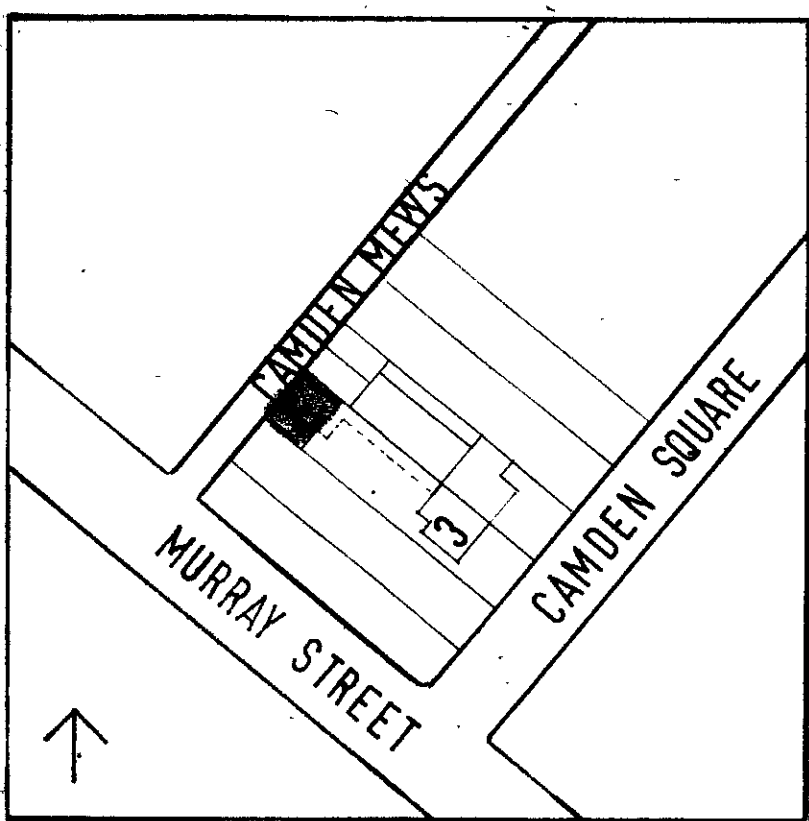
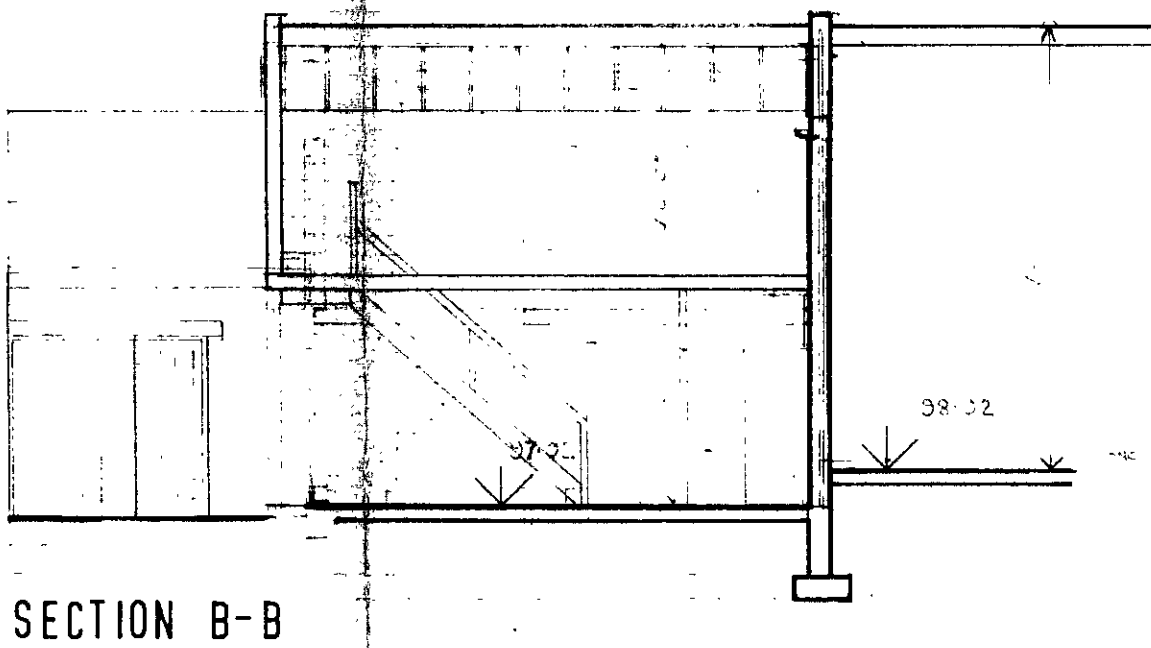
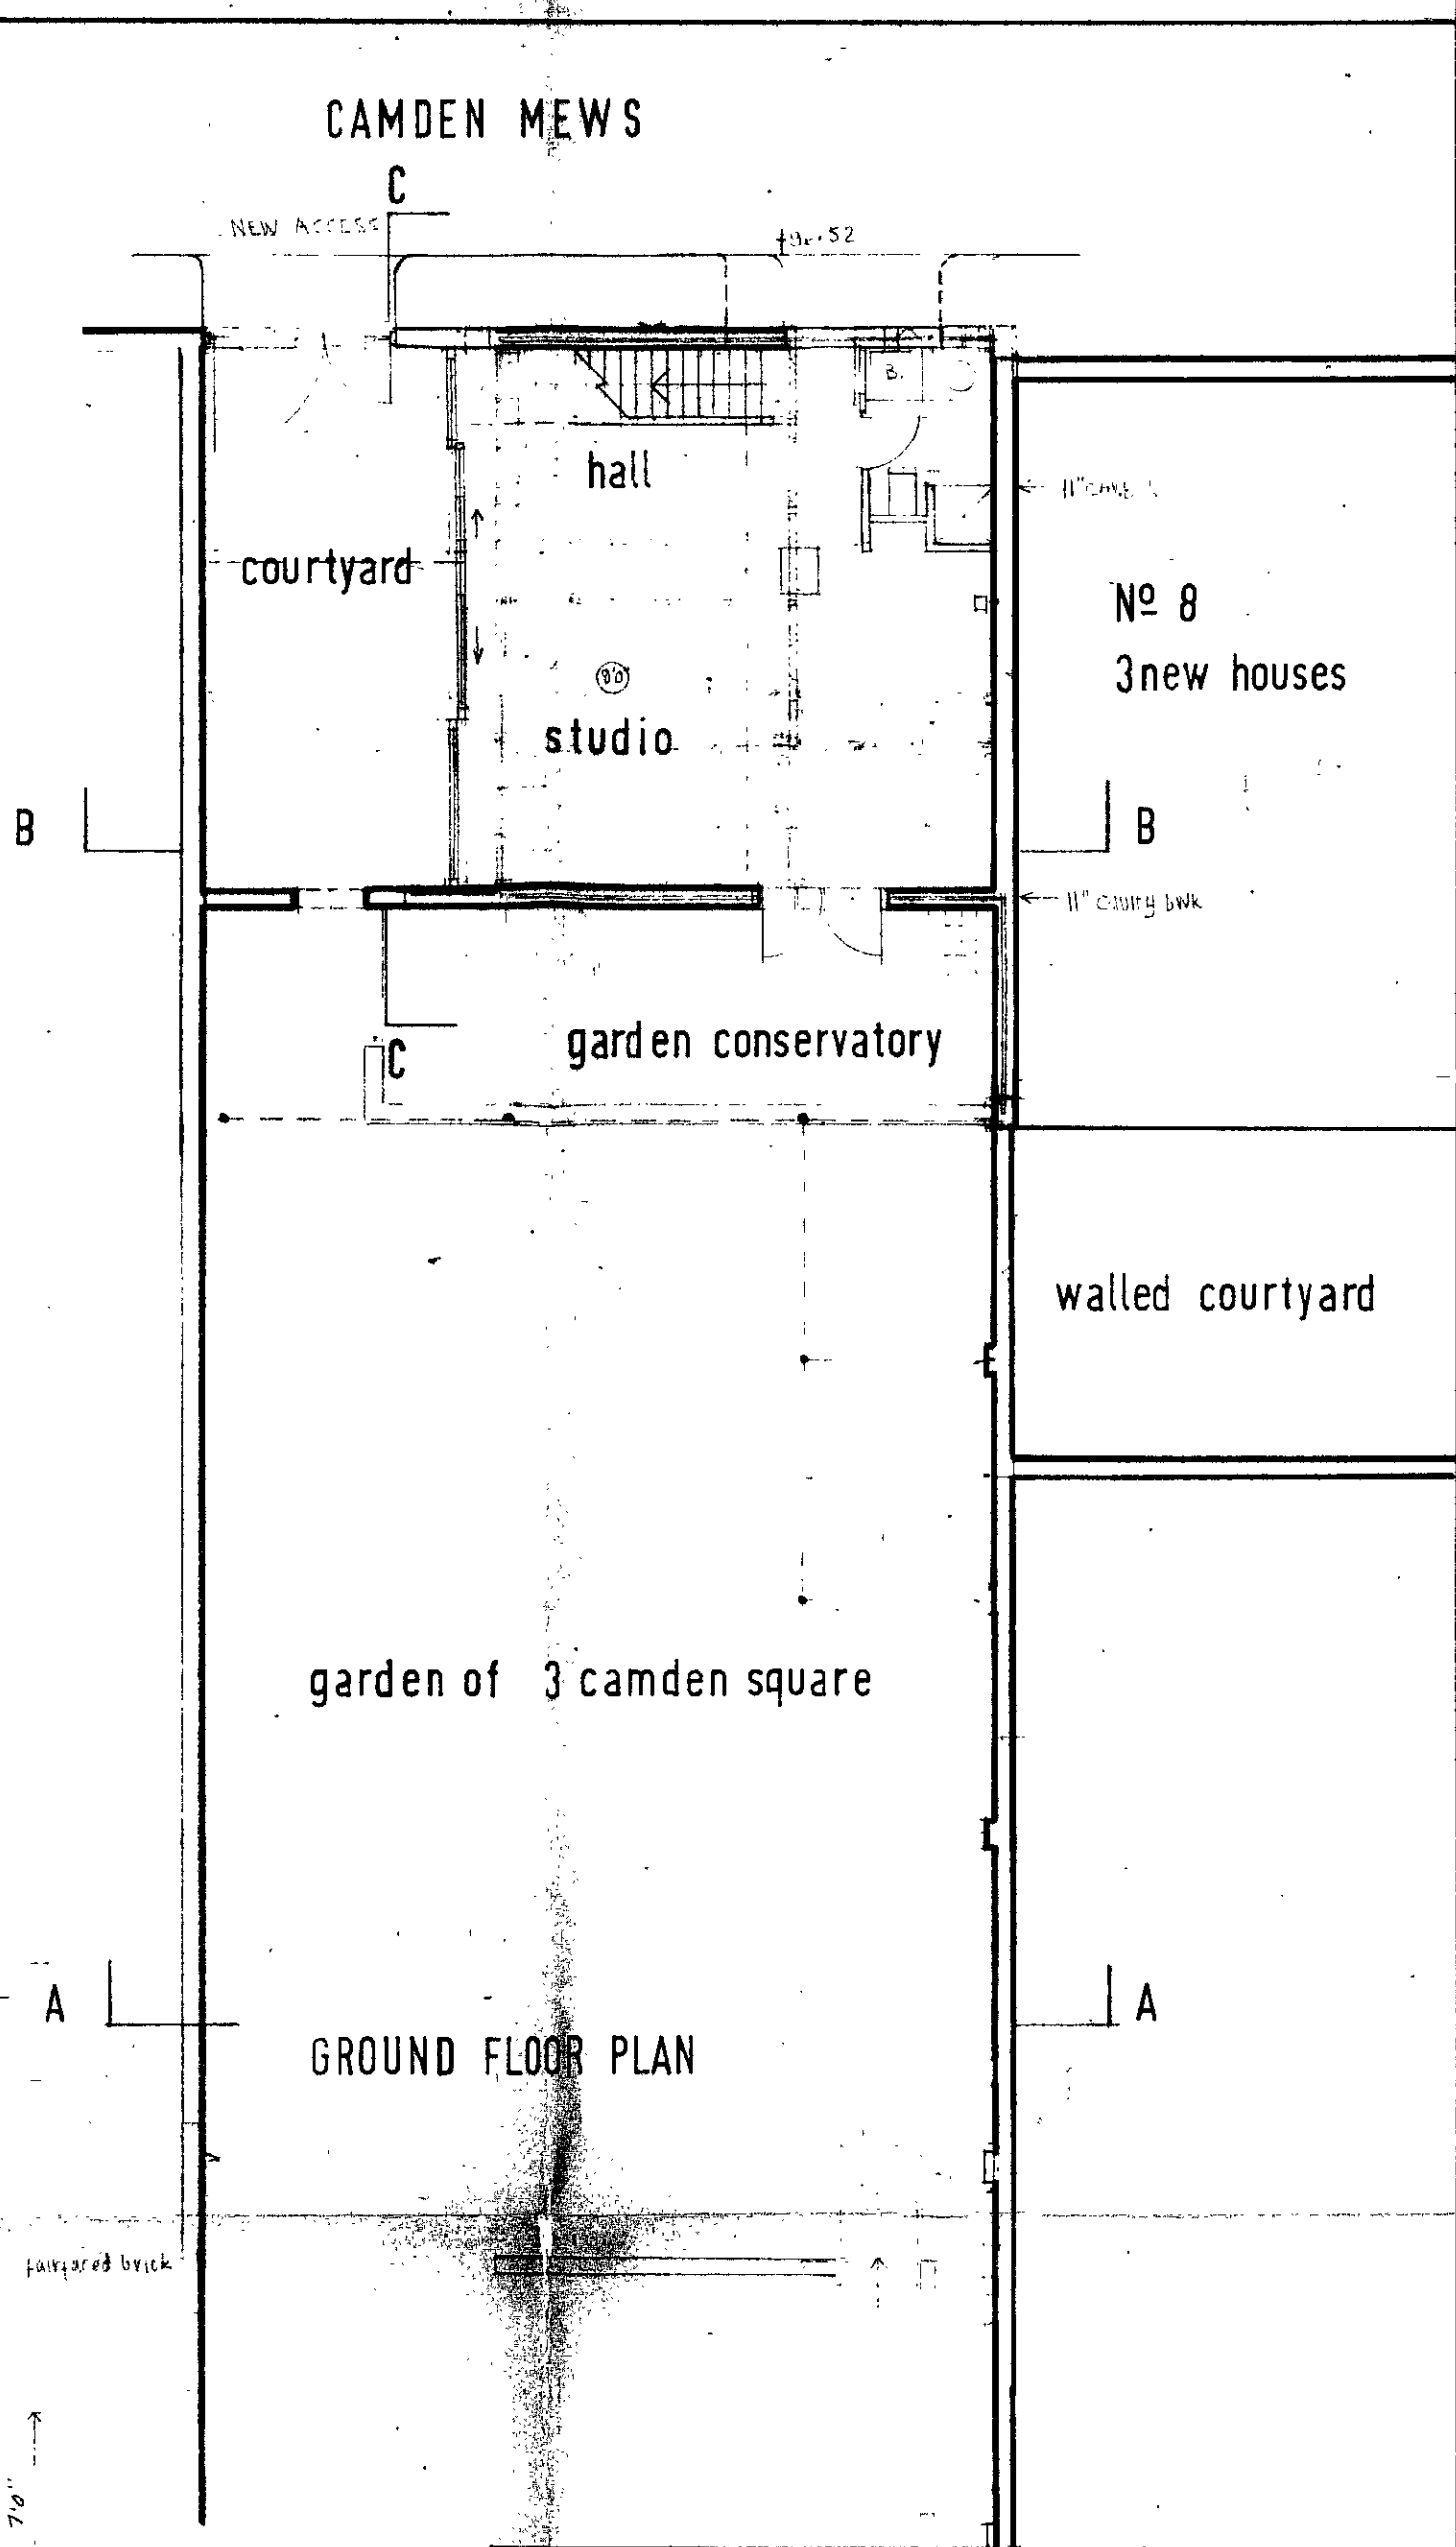
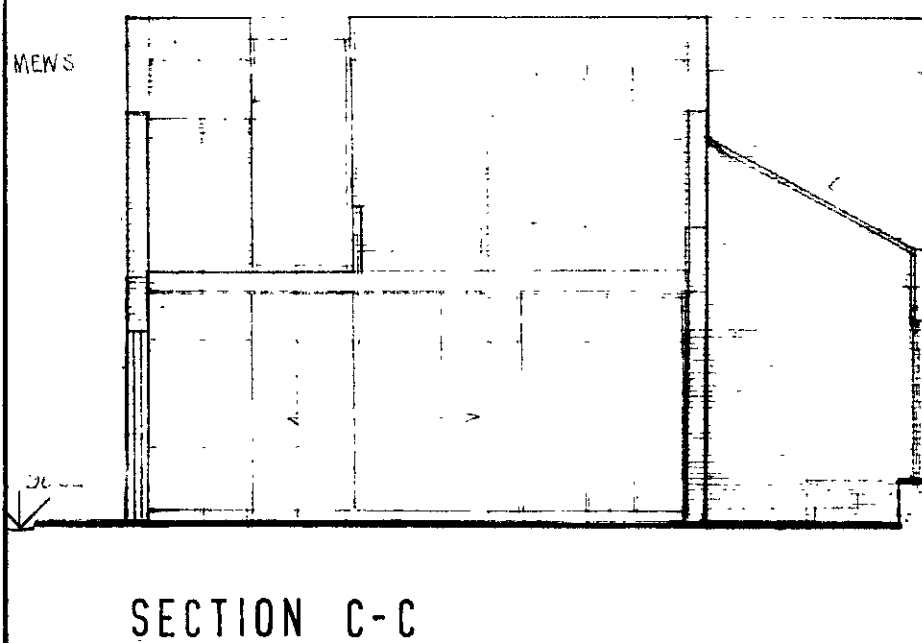
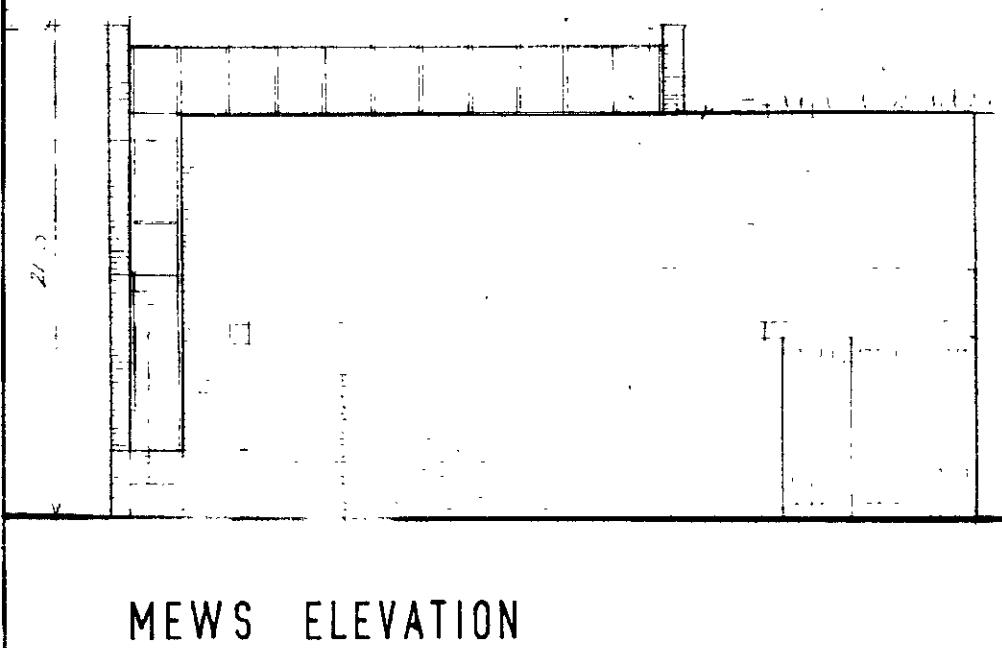


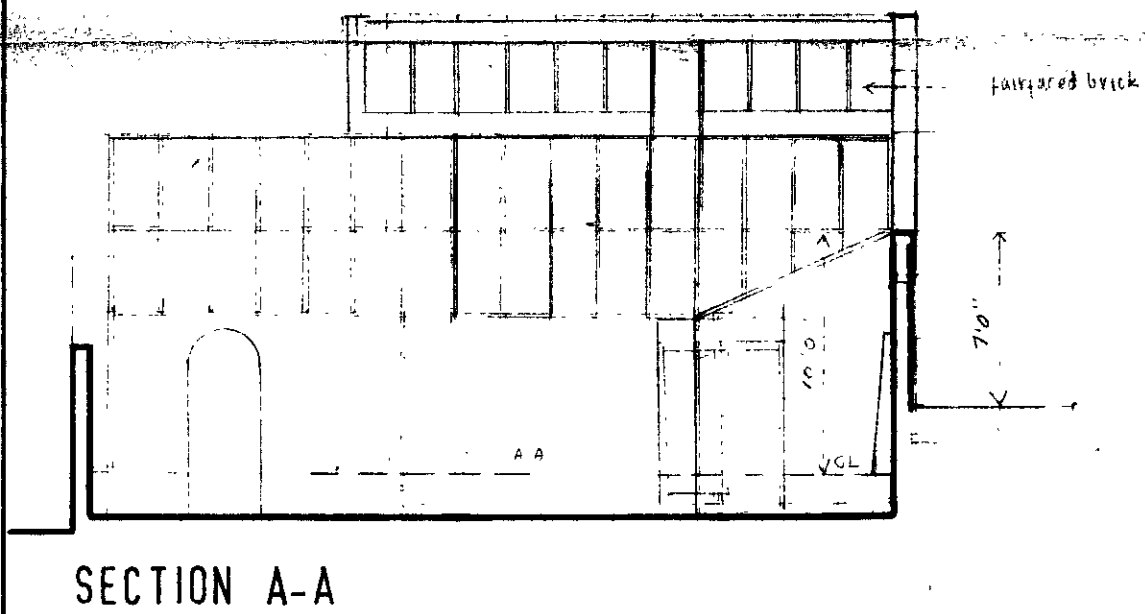

O.S. T.Q. 2984 SE 1:1250

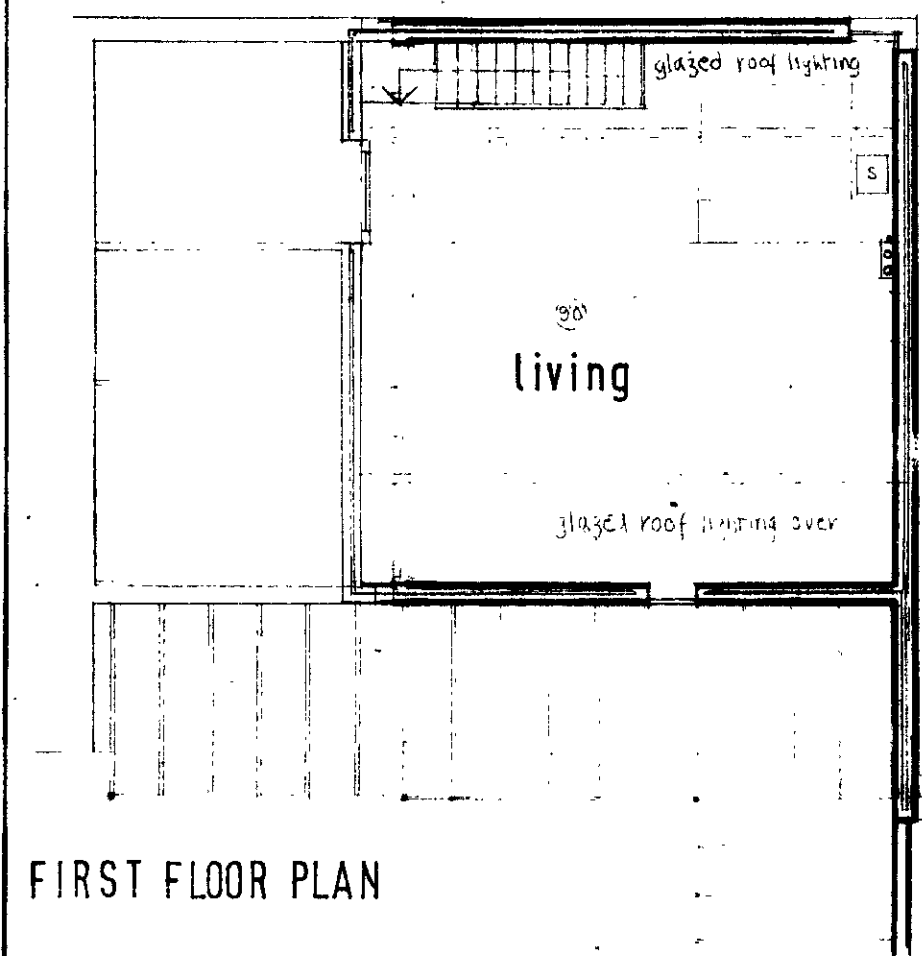

TP 103015/NE
LONDON COUNTY COUNCIL
01607 21-1-65
ARCHITECTS & PLANNERS

CAMDEN MEWS
2
20-1-65

1. The Works
2. The Works
3. The Works
4. The Works