


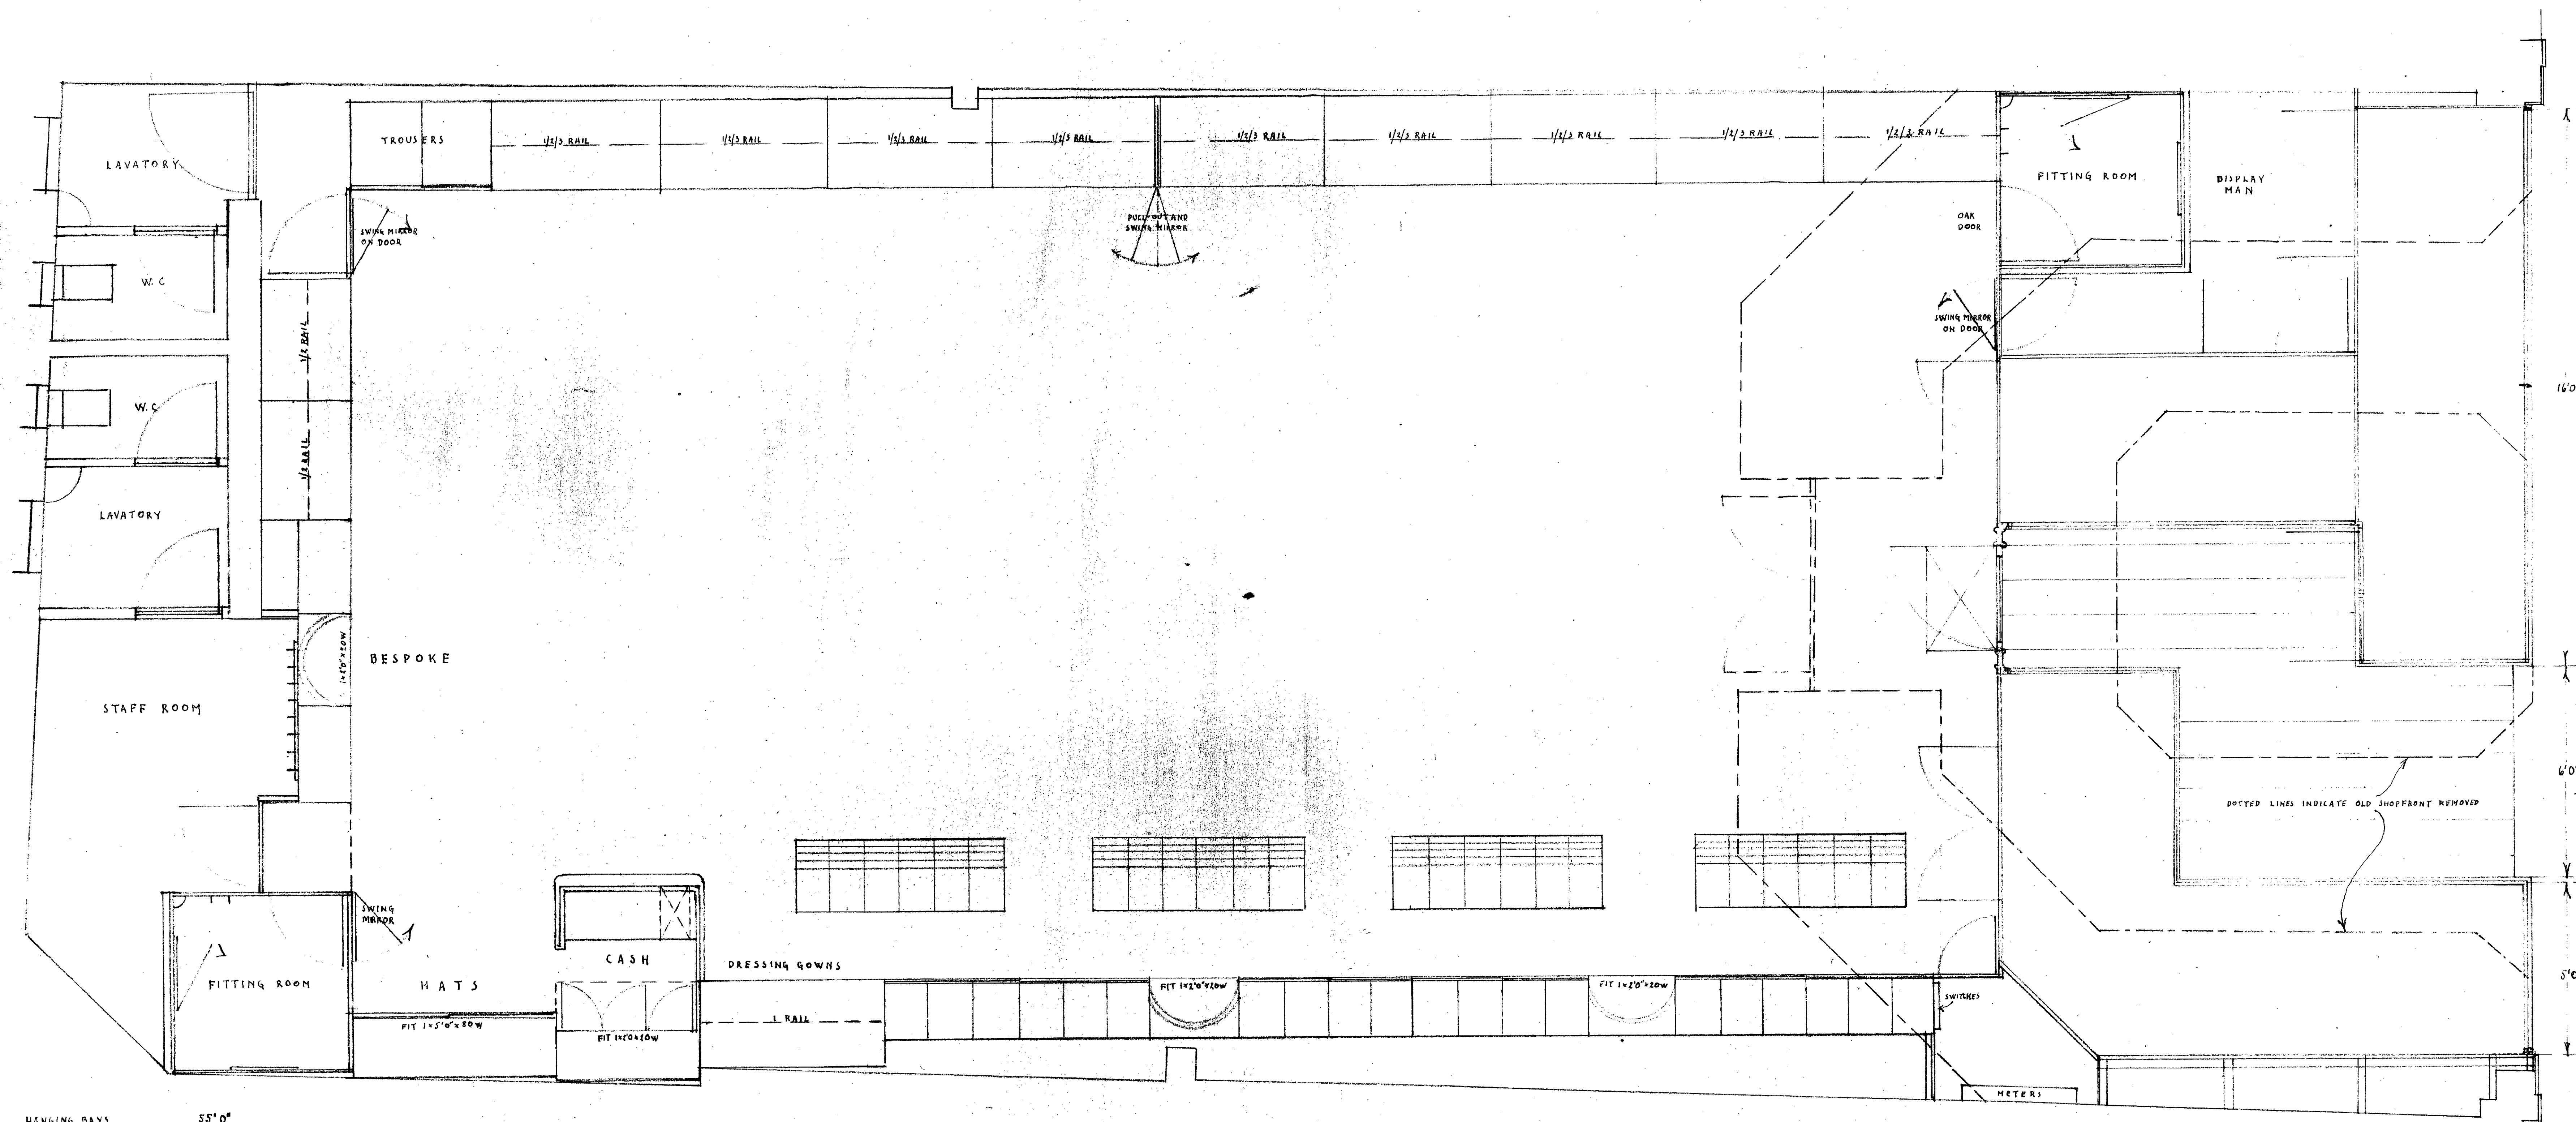

HANGING BAYS 55' 0"
 QUICKSERVICE FITTINGS 25' 0"
 BESPOKE FITTING 8' 3"
 HAT CASE 6' 0"
 TROUSERS FITTING 4' 0"
 COUNTERS (6' 0") 4

PLAN SHOWING PROPOSED NEW SHOPFRONT & ALTERATION TO INTERNAL LAYOUT

10309
 12 AUG 1958


FOR SHOPFRONT ELEVATION SEE DRAWING M/RK12/2

MASTERS

40A KILBURN HIGH ROAD LONDON N.W. 5

SCALE $\frac{1}{2}$ " TO 1' 0"

MASTERS & CO. (Clothing) LTD.
 ESTATE DEPARTMENT
 81 TAFF ST., PONTYPRIDD
 TSD 13 AUG 58 M/RK12/1

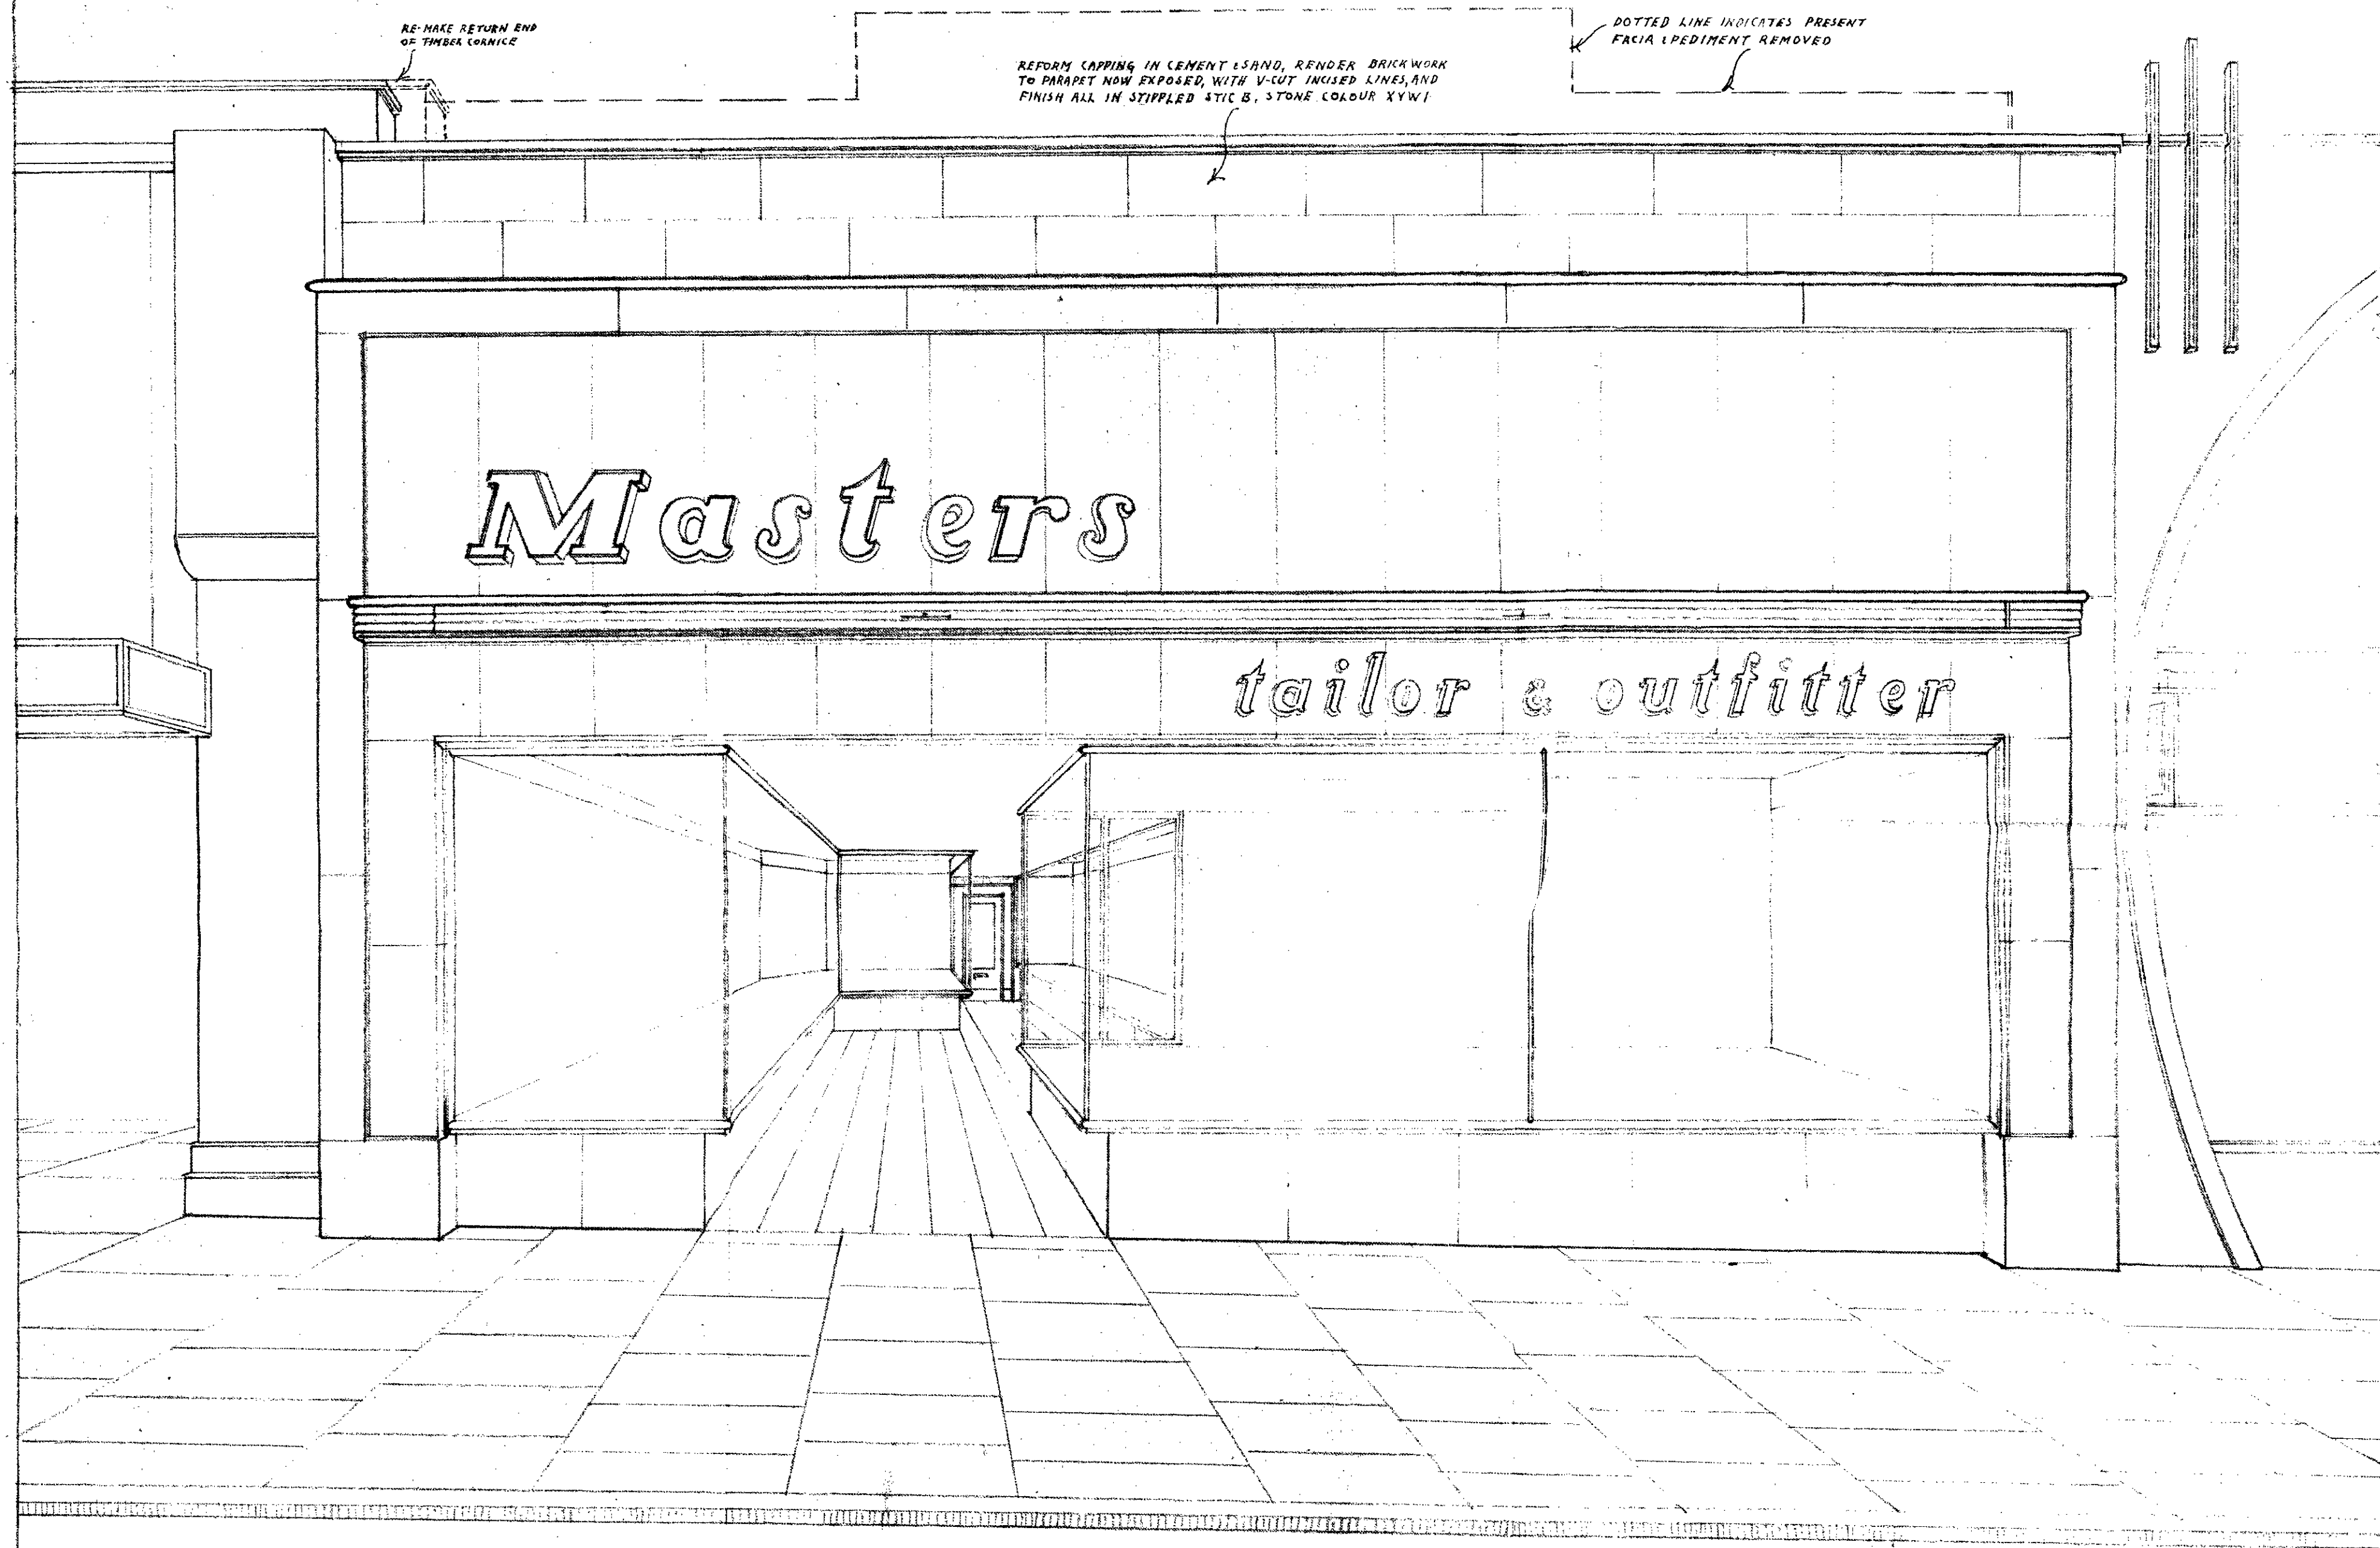

BRONZE CORNICE, LEAD FLASHING
 OUTER SURROUND BLACK BON-ACCORD GRANITE
 FACIA PANEL BLUE HILLS GRANITE FACED ABERGRAN

MAIN LETTERING WITH OPAL PERSPEX FACES,
 NARROW GREEN EDGINGS TO FACES, &
 METAL RETURNS SPRAYED BRONZE COLOUR.
 FITTED INTERNAL DOUBLE LINE GREEN
 NEON
 (PRESENT NEON FACIA SIGN REMOVED)
 PROJECTION FROM GRANITE 3 1/2"

BRONZE SUNBLIND LATH, BOX CAPPING & FACINGS
 BLIND ON FOLD-AWAY ARMS, MINIMUM
 EXTENDED HEIGHT 7'6"

FREIZE BLUE HILLS GRANITE FACED ABERGRAN
 INNER PILASTER SHAFTS DITTO
 FREIZE LETTERING AS MAIN SIGN, BUT ALL
 METALWORK STAINED IVORY COLOUR.
 FITTED SINGLE LINE WHITE NEON
 PROJECTION FROM GRANITE 2 1/4"


PRESENT F.P. GRANITE PILASTERS & ARTIFICIAL
 STONE TRUSSES ON BOTH SIDES OF
 FRONTAGE, REMOVED.

SASHES BRONZE, WITH PENCIL STAYBRITE ANGLE
 BARS & MULLION

DOOR, FRAME LARCHITRAVE LIGHT OAK WITH
 BRONZE FURNITURE

ENCLOSURES & WALL ENDS VENEERED ASH

RISERS BLACK BON-ACCORD GRANITE FACED ABERGRAN
 LOBBY FLOOR WHITE TERRAZZO, BLACK EBONITE LINES

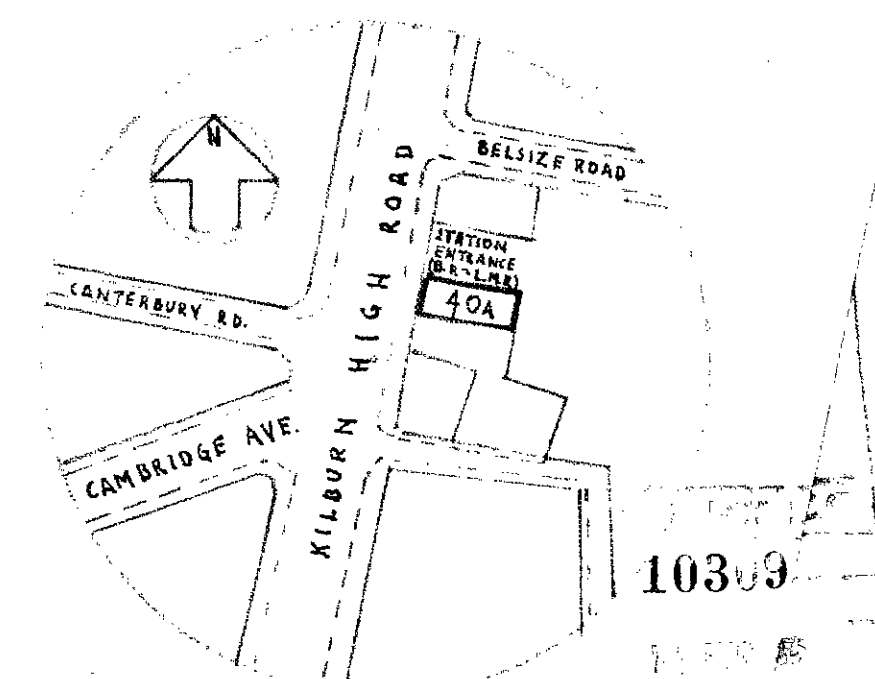

BLOCK PLAN ~ 1:1,250

FOR PLAN SEE DRAWING M/R.KIL/1 T&CP

P E R S P E C T I V E E L E V A T I O N O F S H O P F R O N T
 A P P R O X I M A T E S C A L E H A L F I N C H T O O N E F O O T

MASTERS

40A KILBURN HIGH ROAD LONDON N. W. 5

MASTERS & CO. (Clothing) LTD.
 ESTATE DEPARTMENT
 81 TAFF ST., PONTYPRIDD
 JSD 3 AUG 55 M/R.KIL/2