

NEW PLANTING



119 & 121
PARKWAY

FRONT ELEVATION

ONE INCH TO
FOUR FEET


7

D. John Brown RIBA.

CTP/J11/28/A/HB2279.
29048.

CASE COPY.

119 & 121 PARKWAY

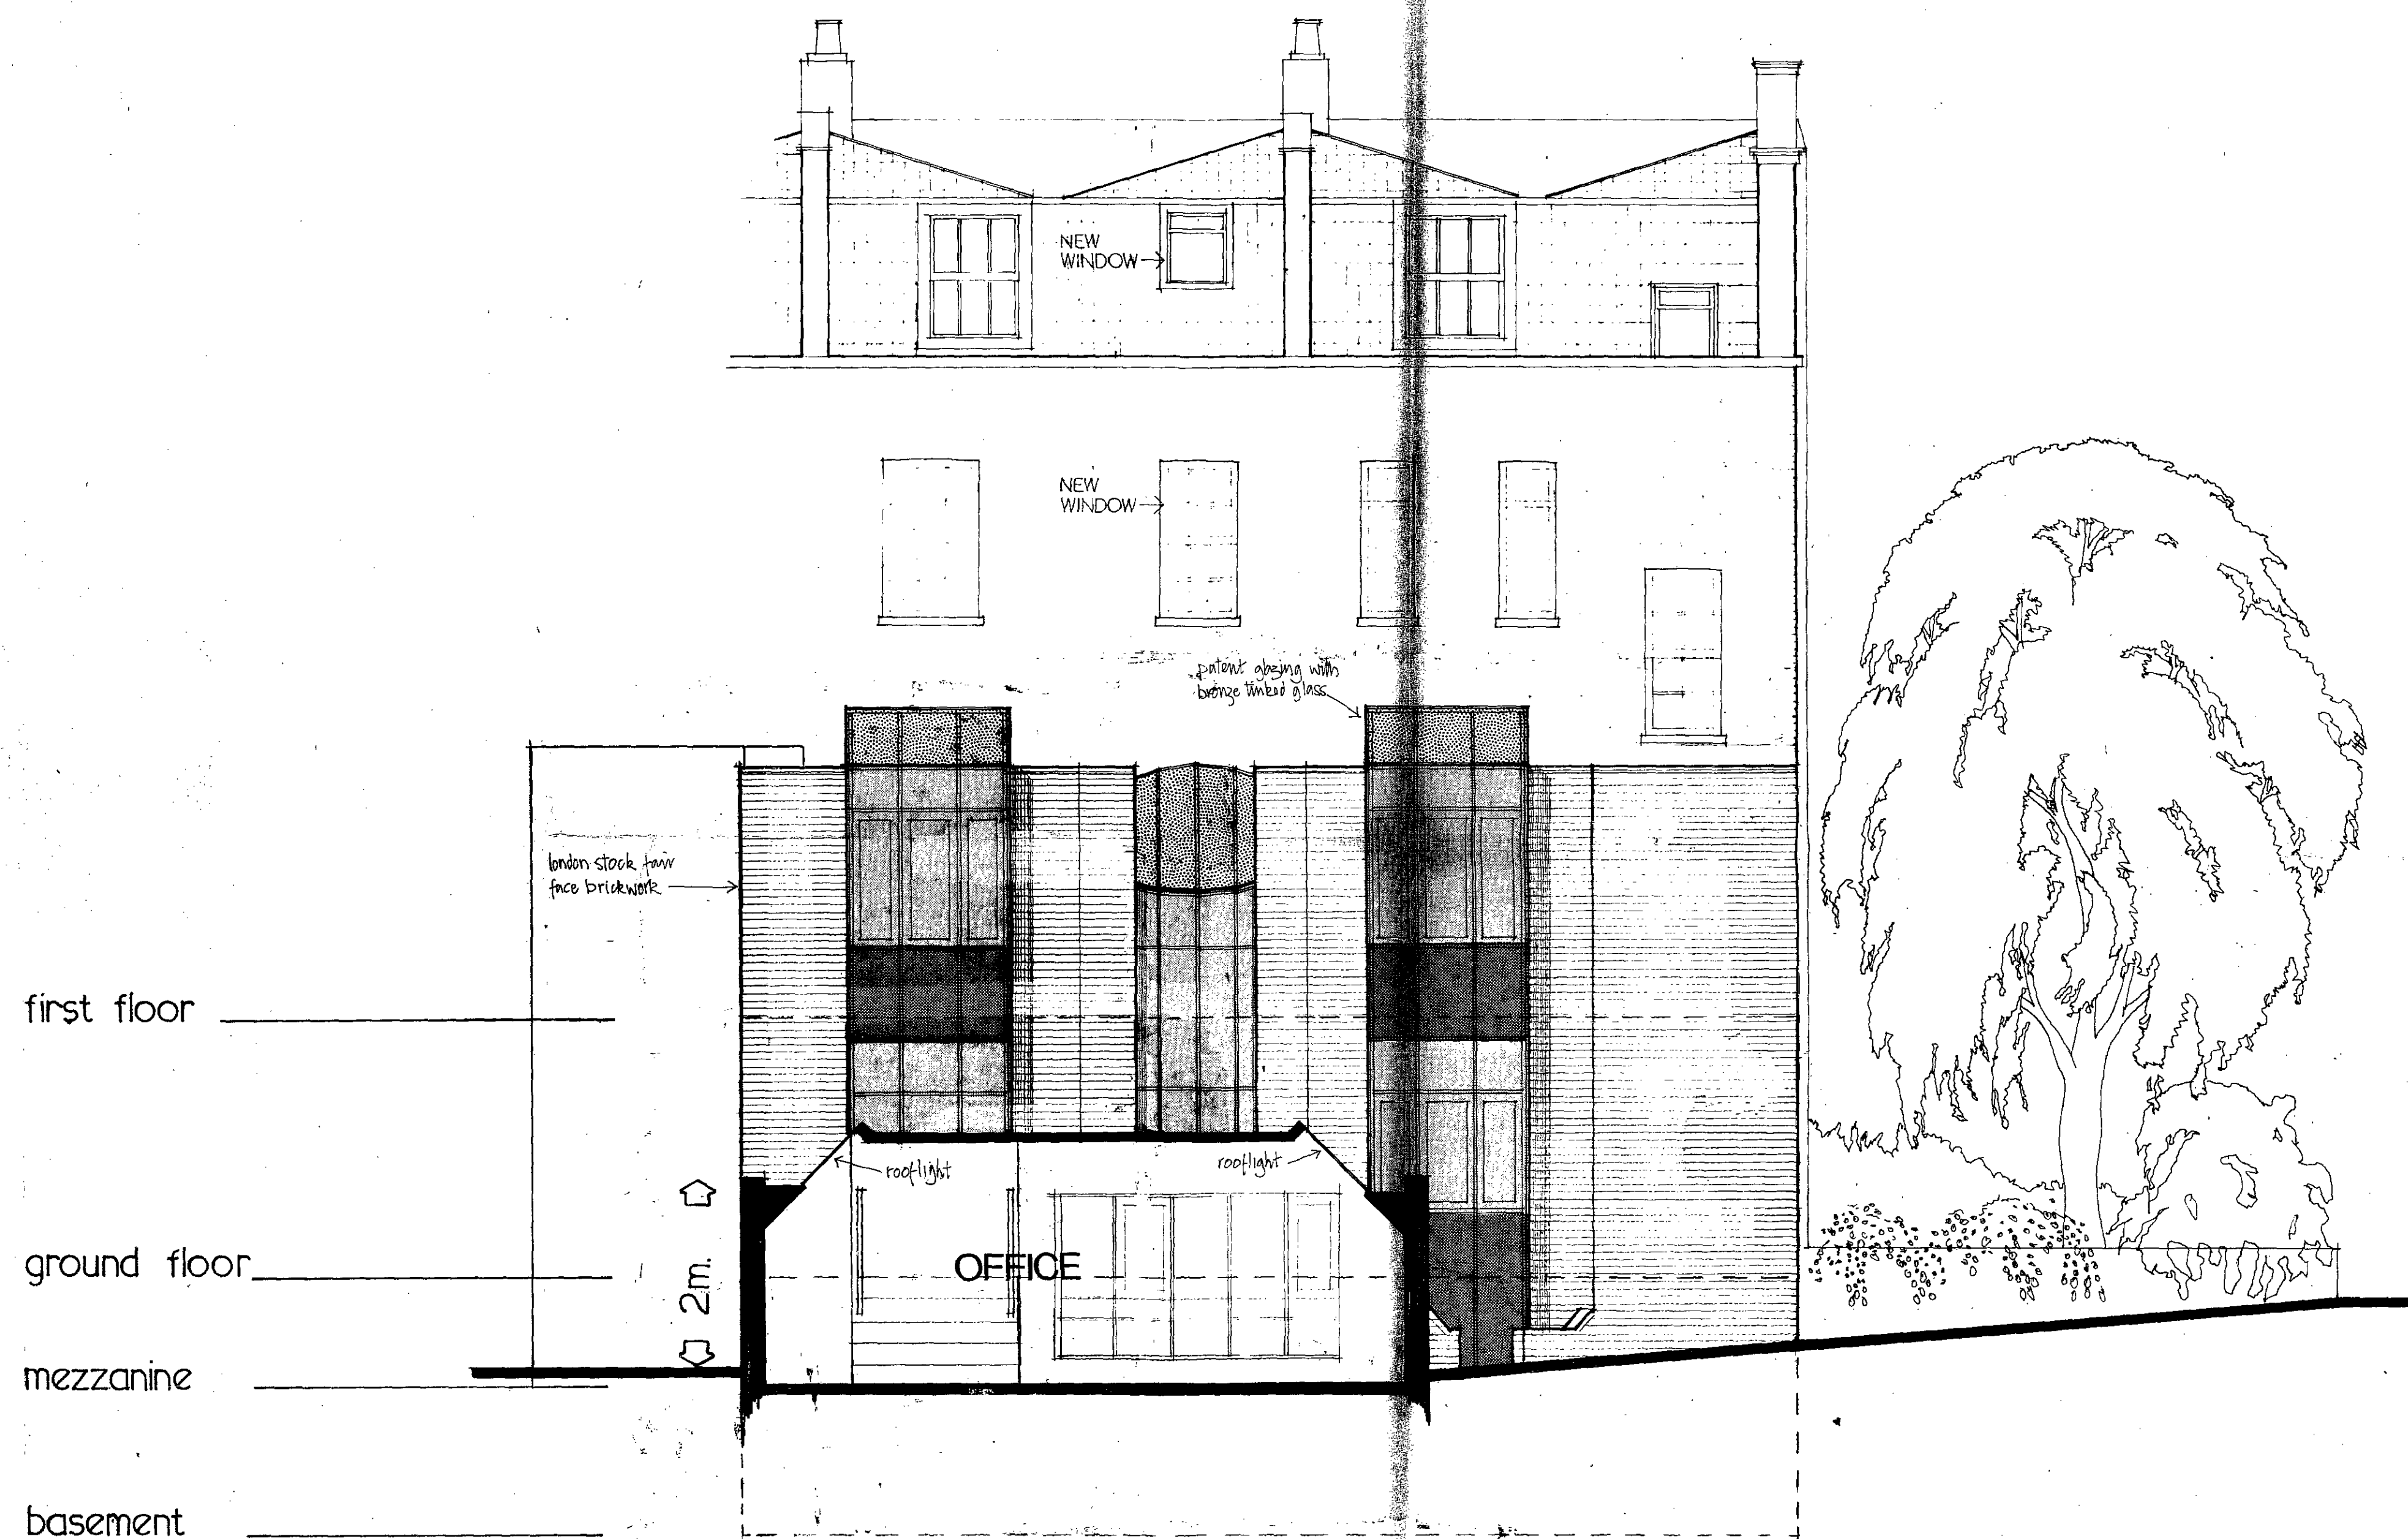

REAR ELEVATION


CASE COPY.

11/28/A/HB2279
29048.

ONE INCH TO
FOUR FEET

6

D. J. M. B. R. B. A.

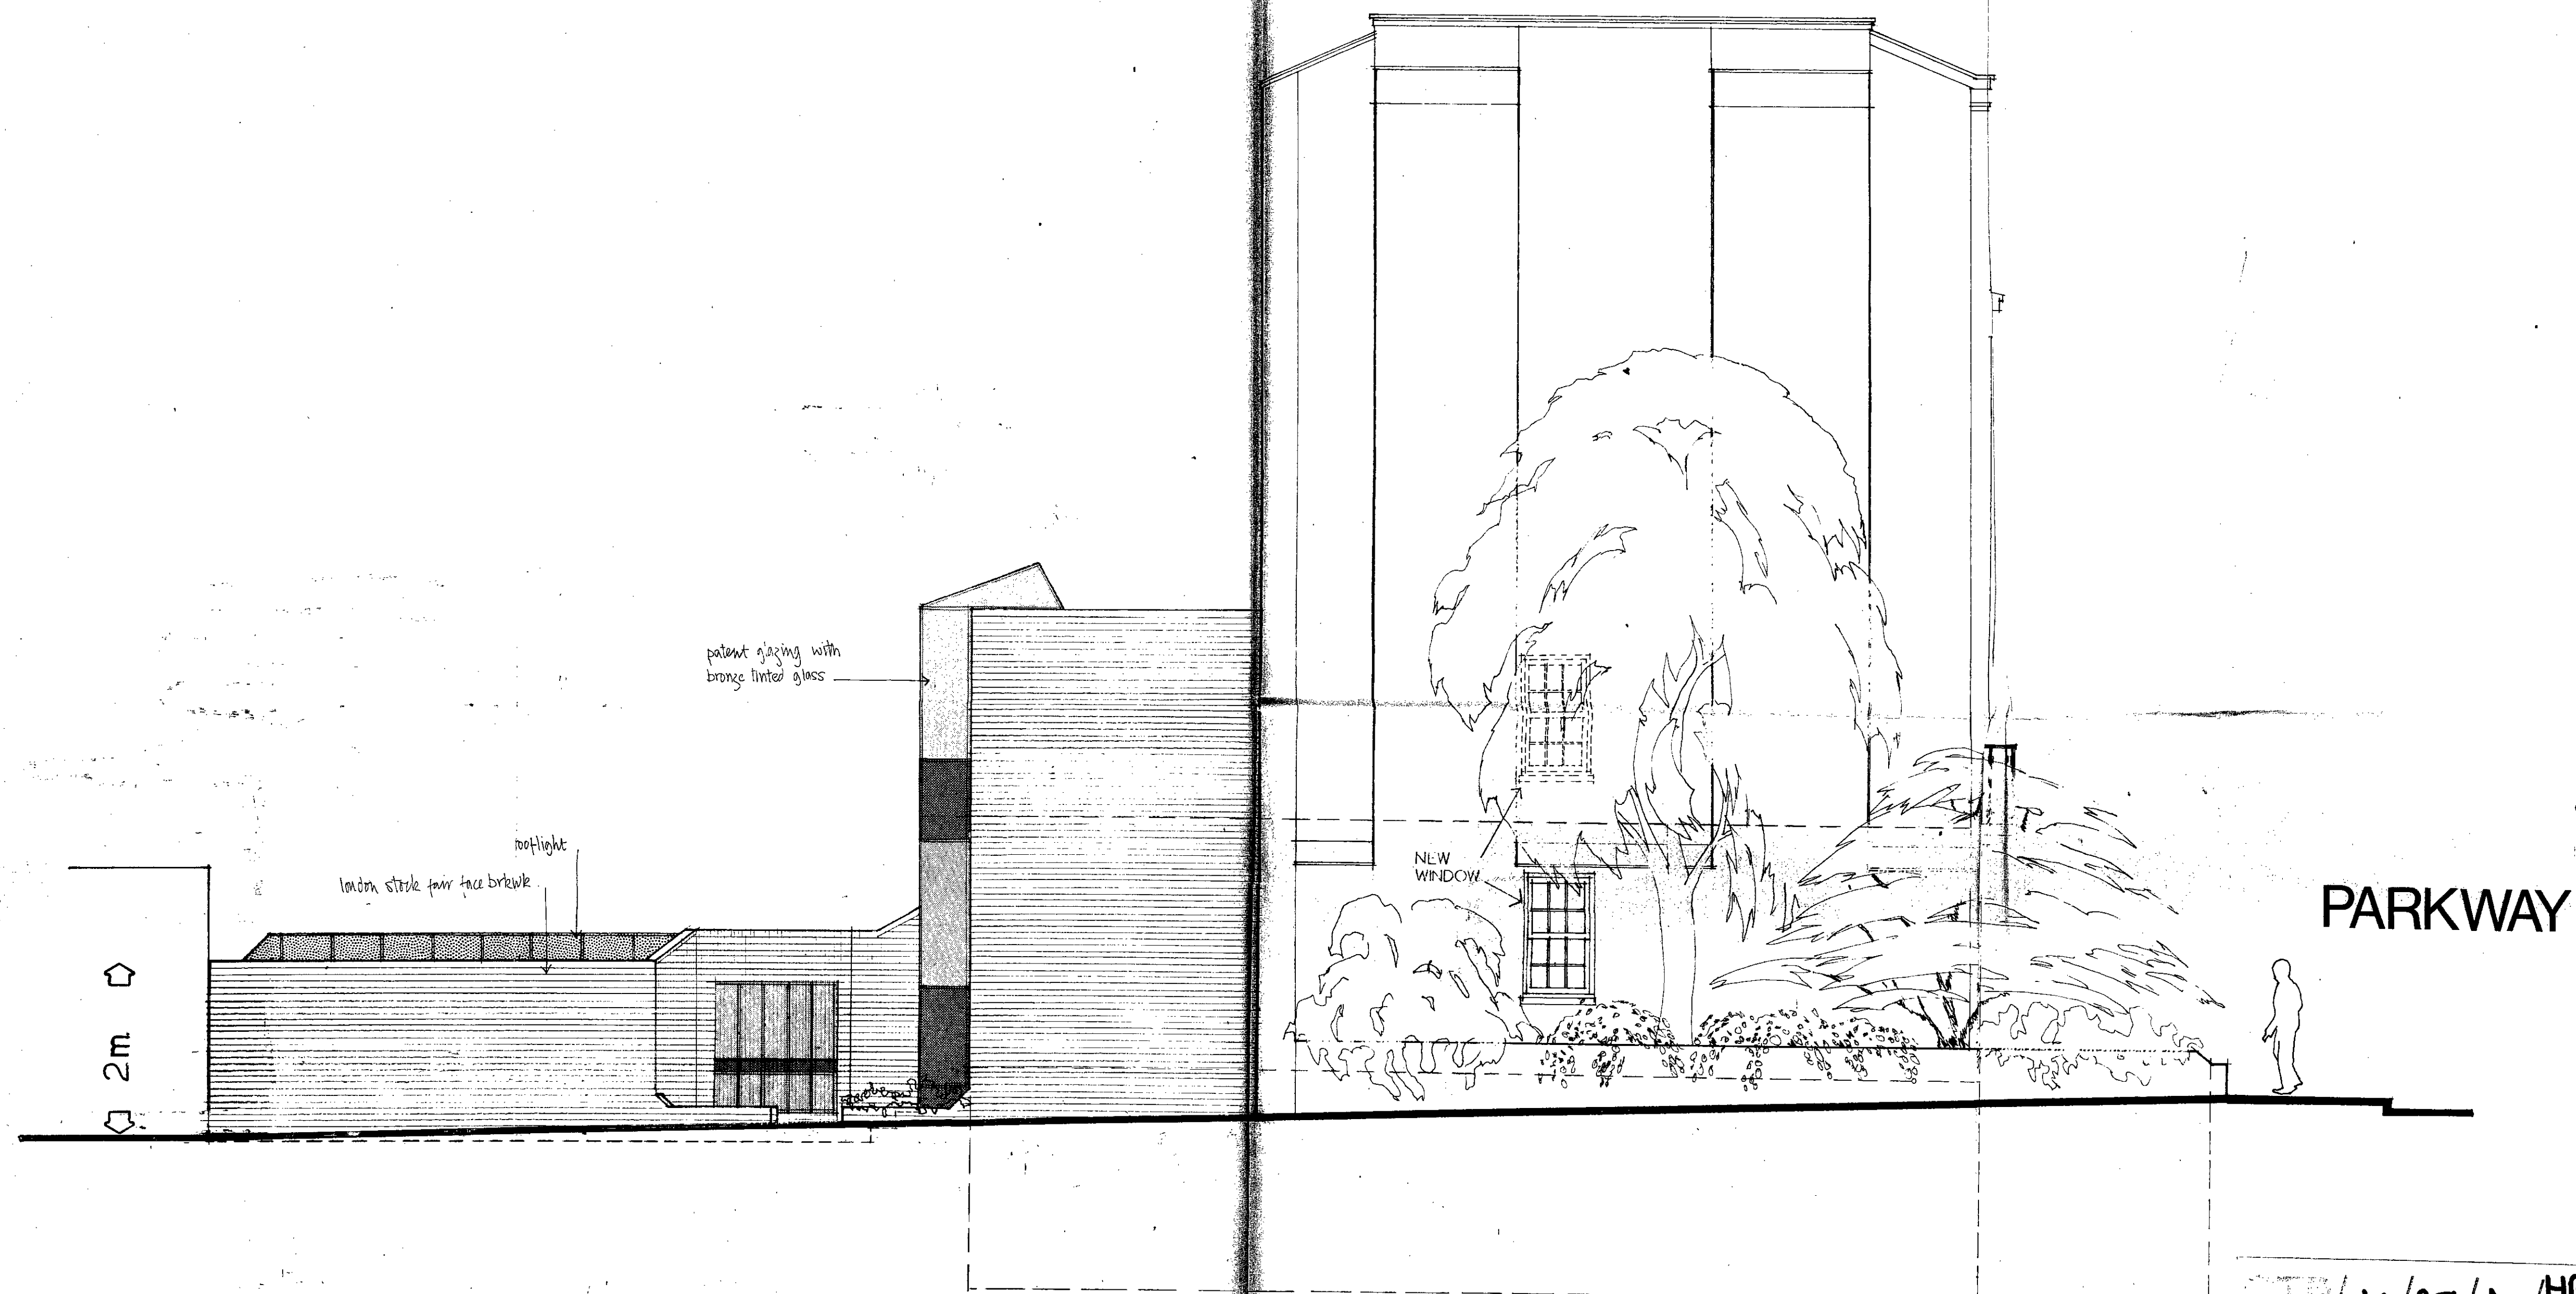

TP/J11/28/A/H02279.
2904/8.


119 & 121
PARKWAY

SIDE ELEVATION

ONE INCH TO
FOUR FEET

5

John Bravell. RIBA

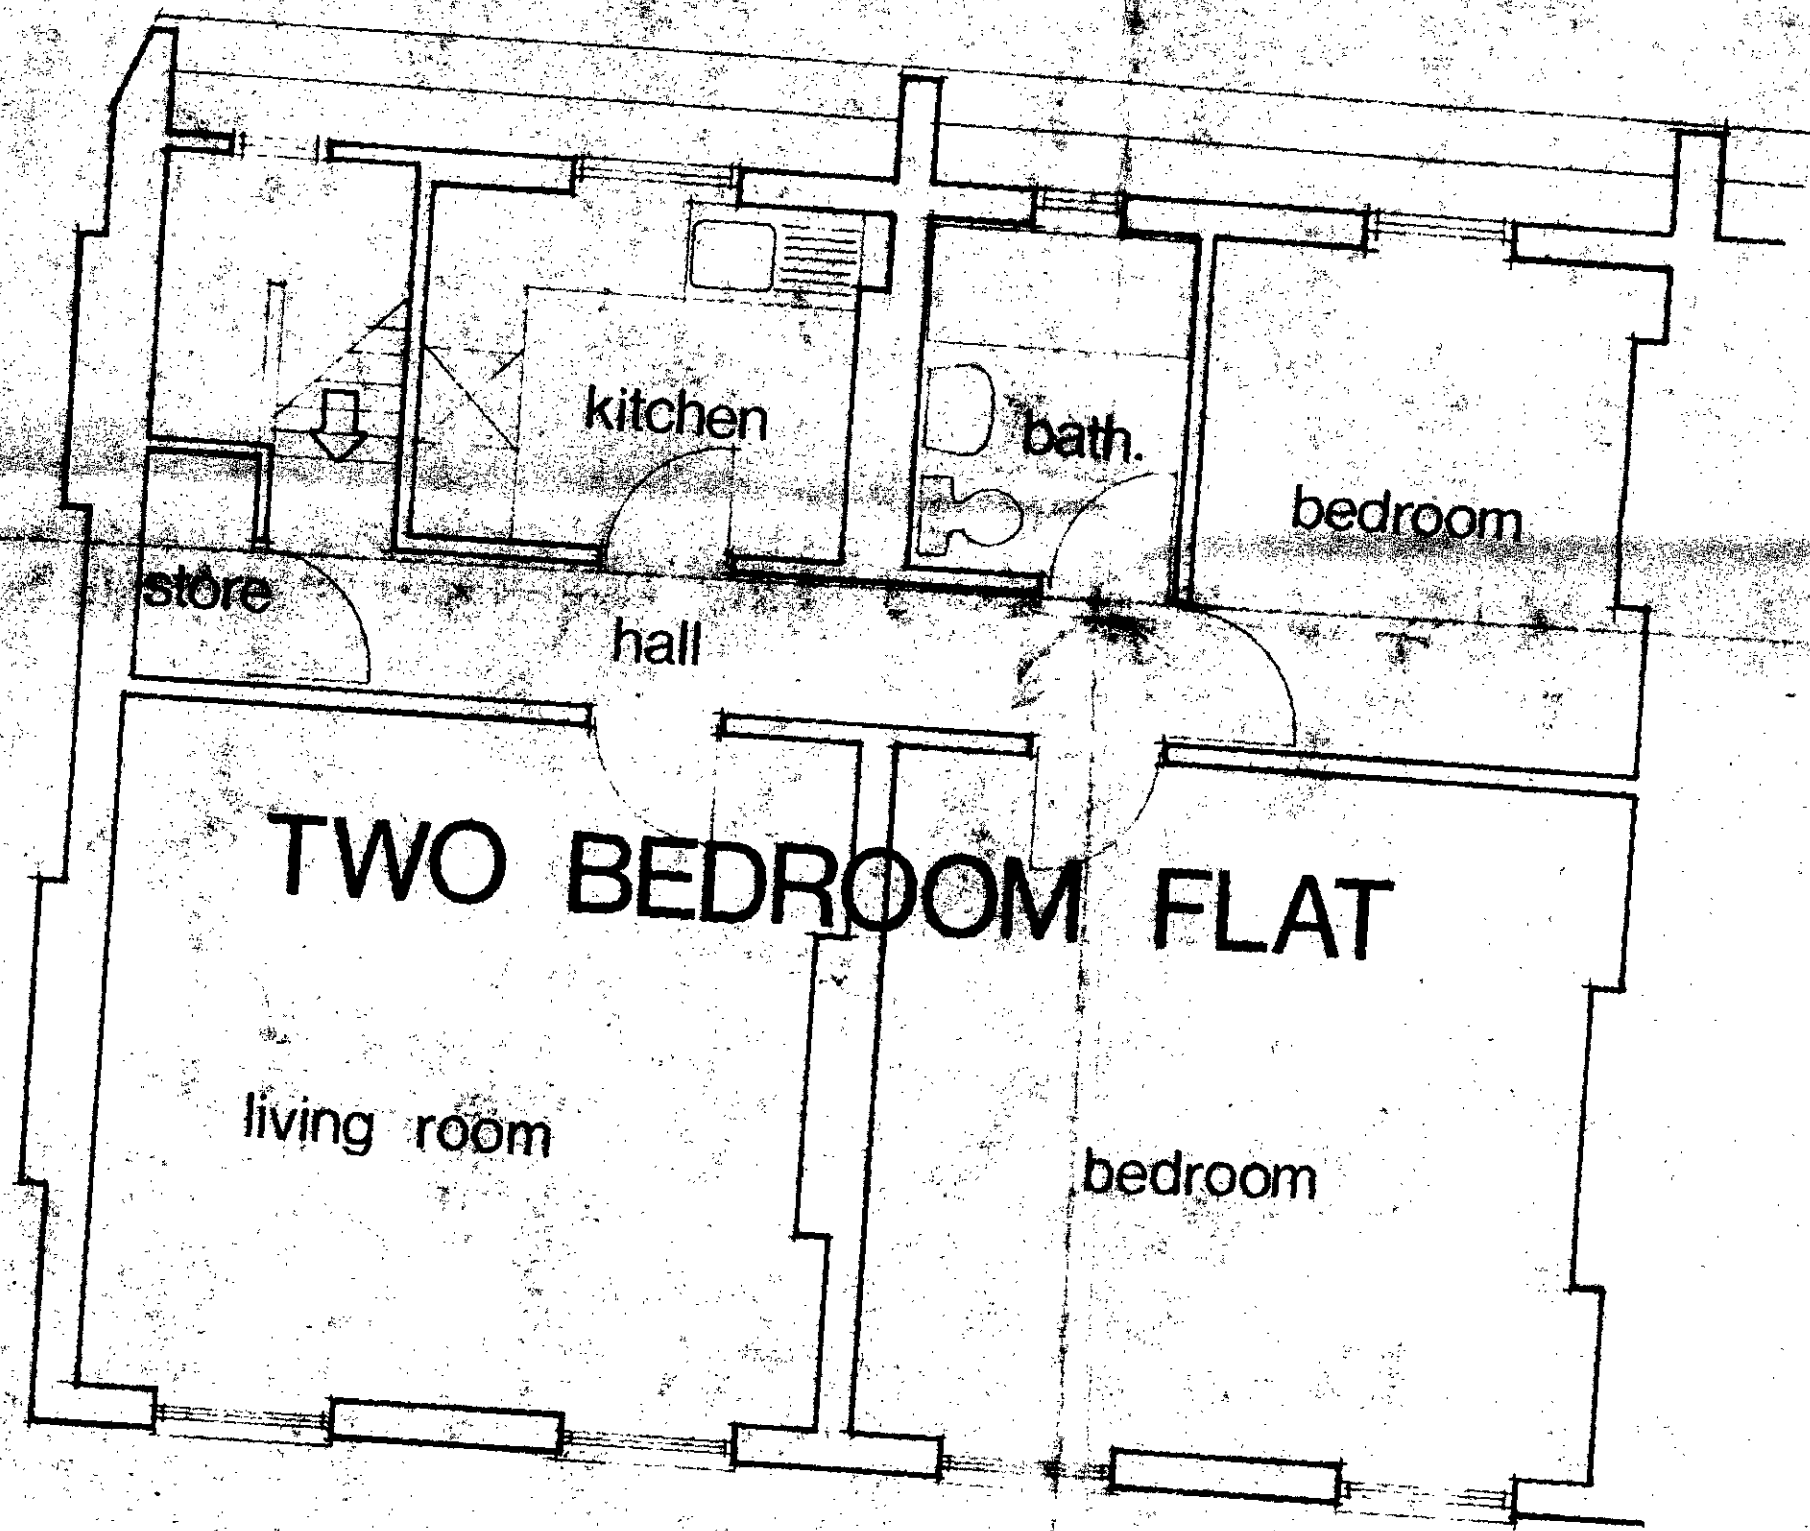


THIRD



119 & 121
PARKWAY

SECOND
4

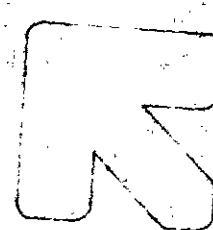


ONE INCH TO
FOUR FEET

D. J. M. B. R. 11/28/11

CASE COPY.

CTF/011/28/A/HB2249.
29048.


↑
DEPTH OF
EXISTING
BUILDING

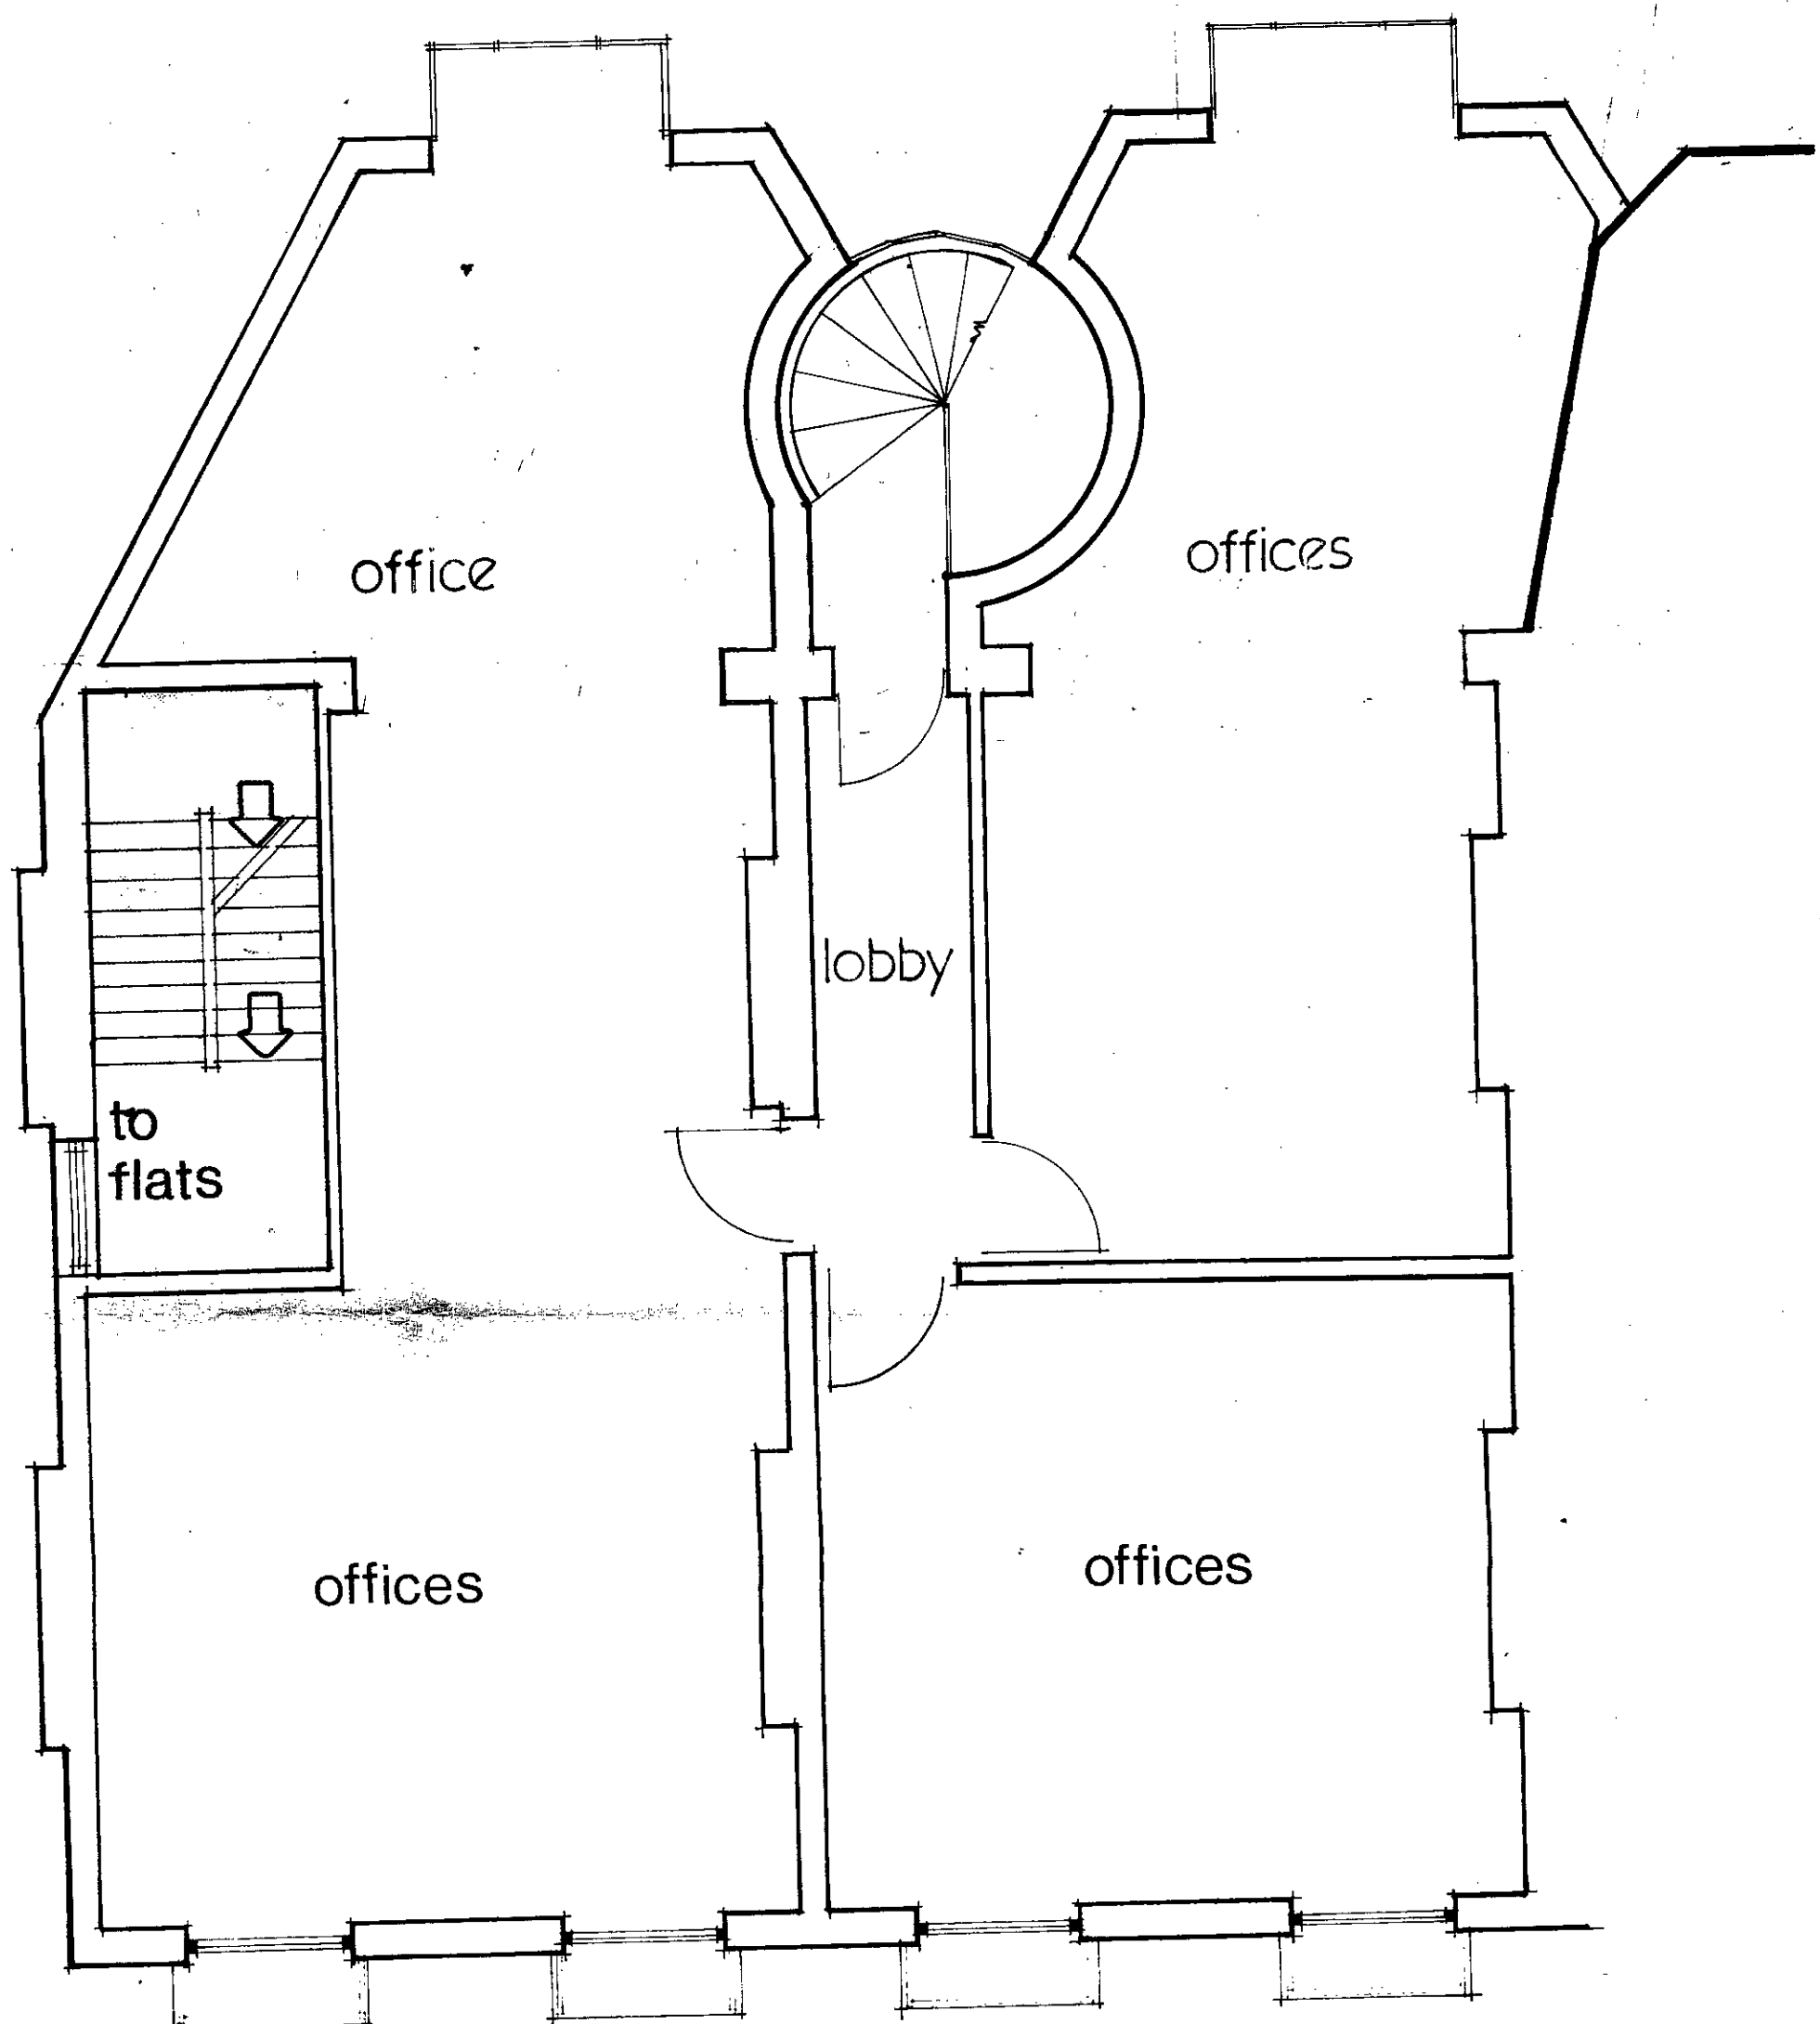

CASE COPY.

119 & 121
PARKWAY

FIRST
ONE INCH TO
FOUR FEET
3
D. J. Brown R.E.

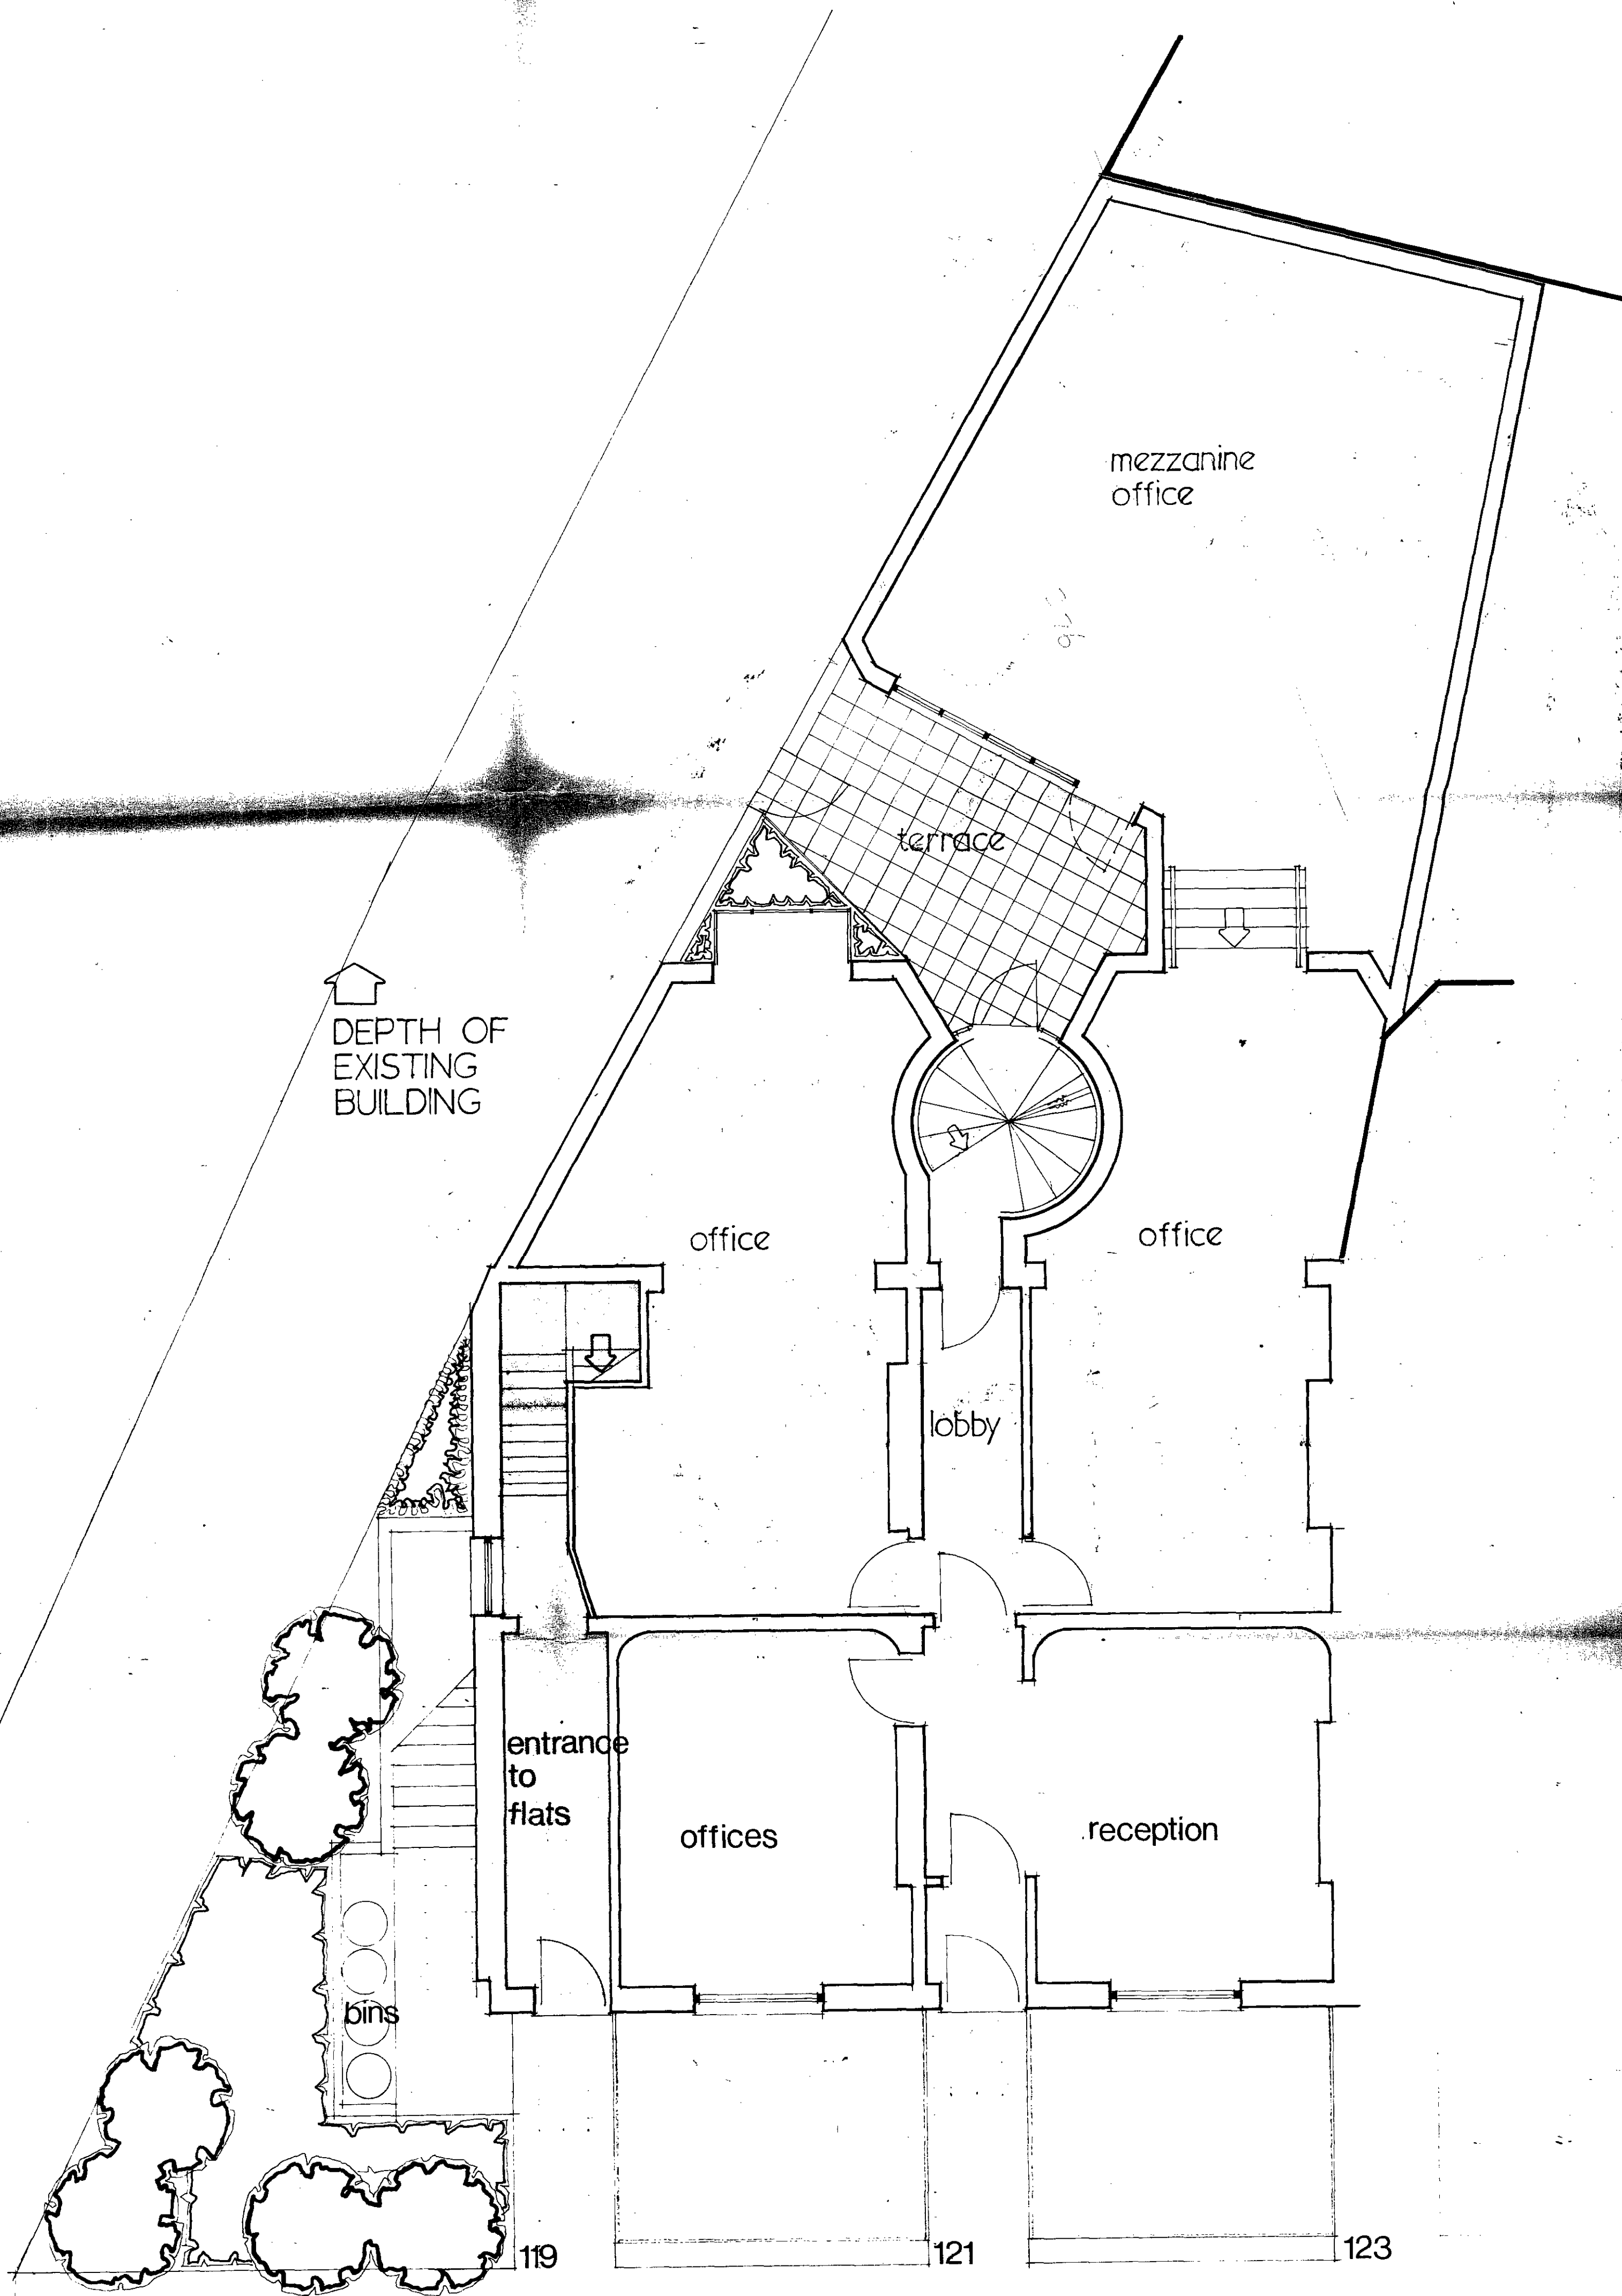


CASE COPY.

CTP/01/20/X/H/2019
290143

119 & 121
PARKWAY

GROUND

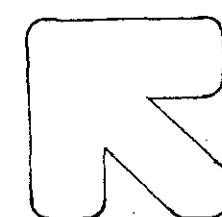


ONE INCH TO
FOUR FEET

2

D. John Gravel. RIBA.

DEPTH OF
EXISTING
BUILDING

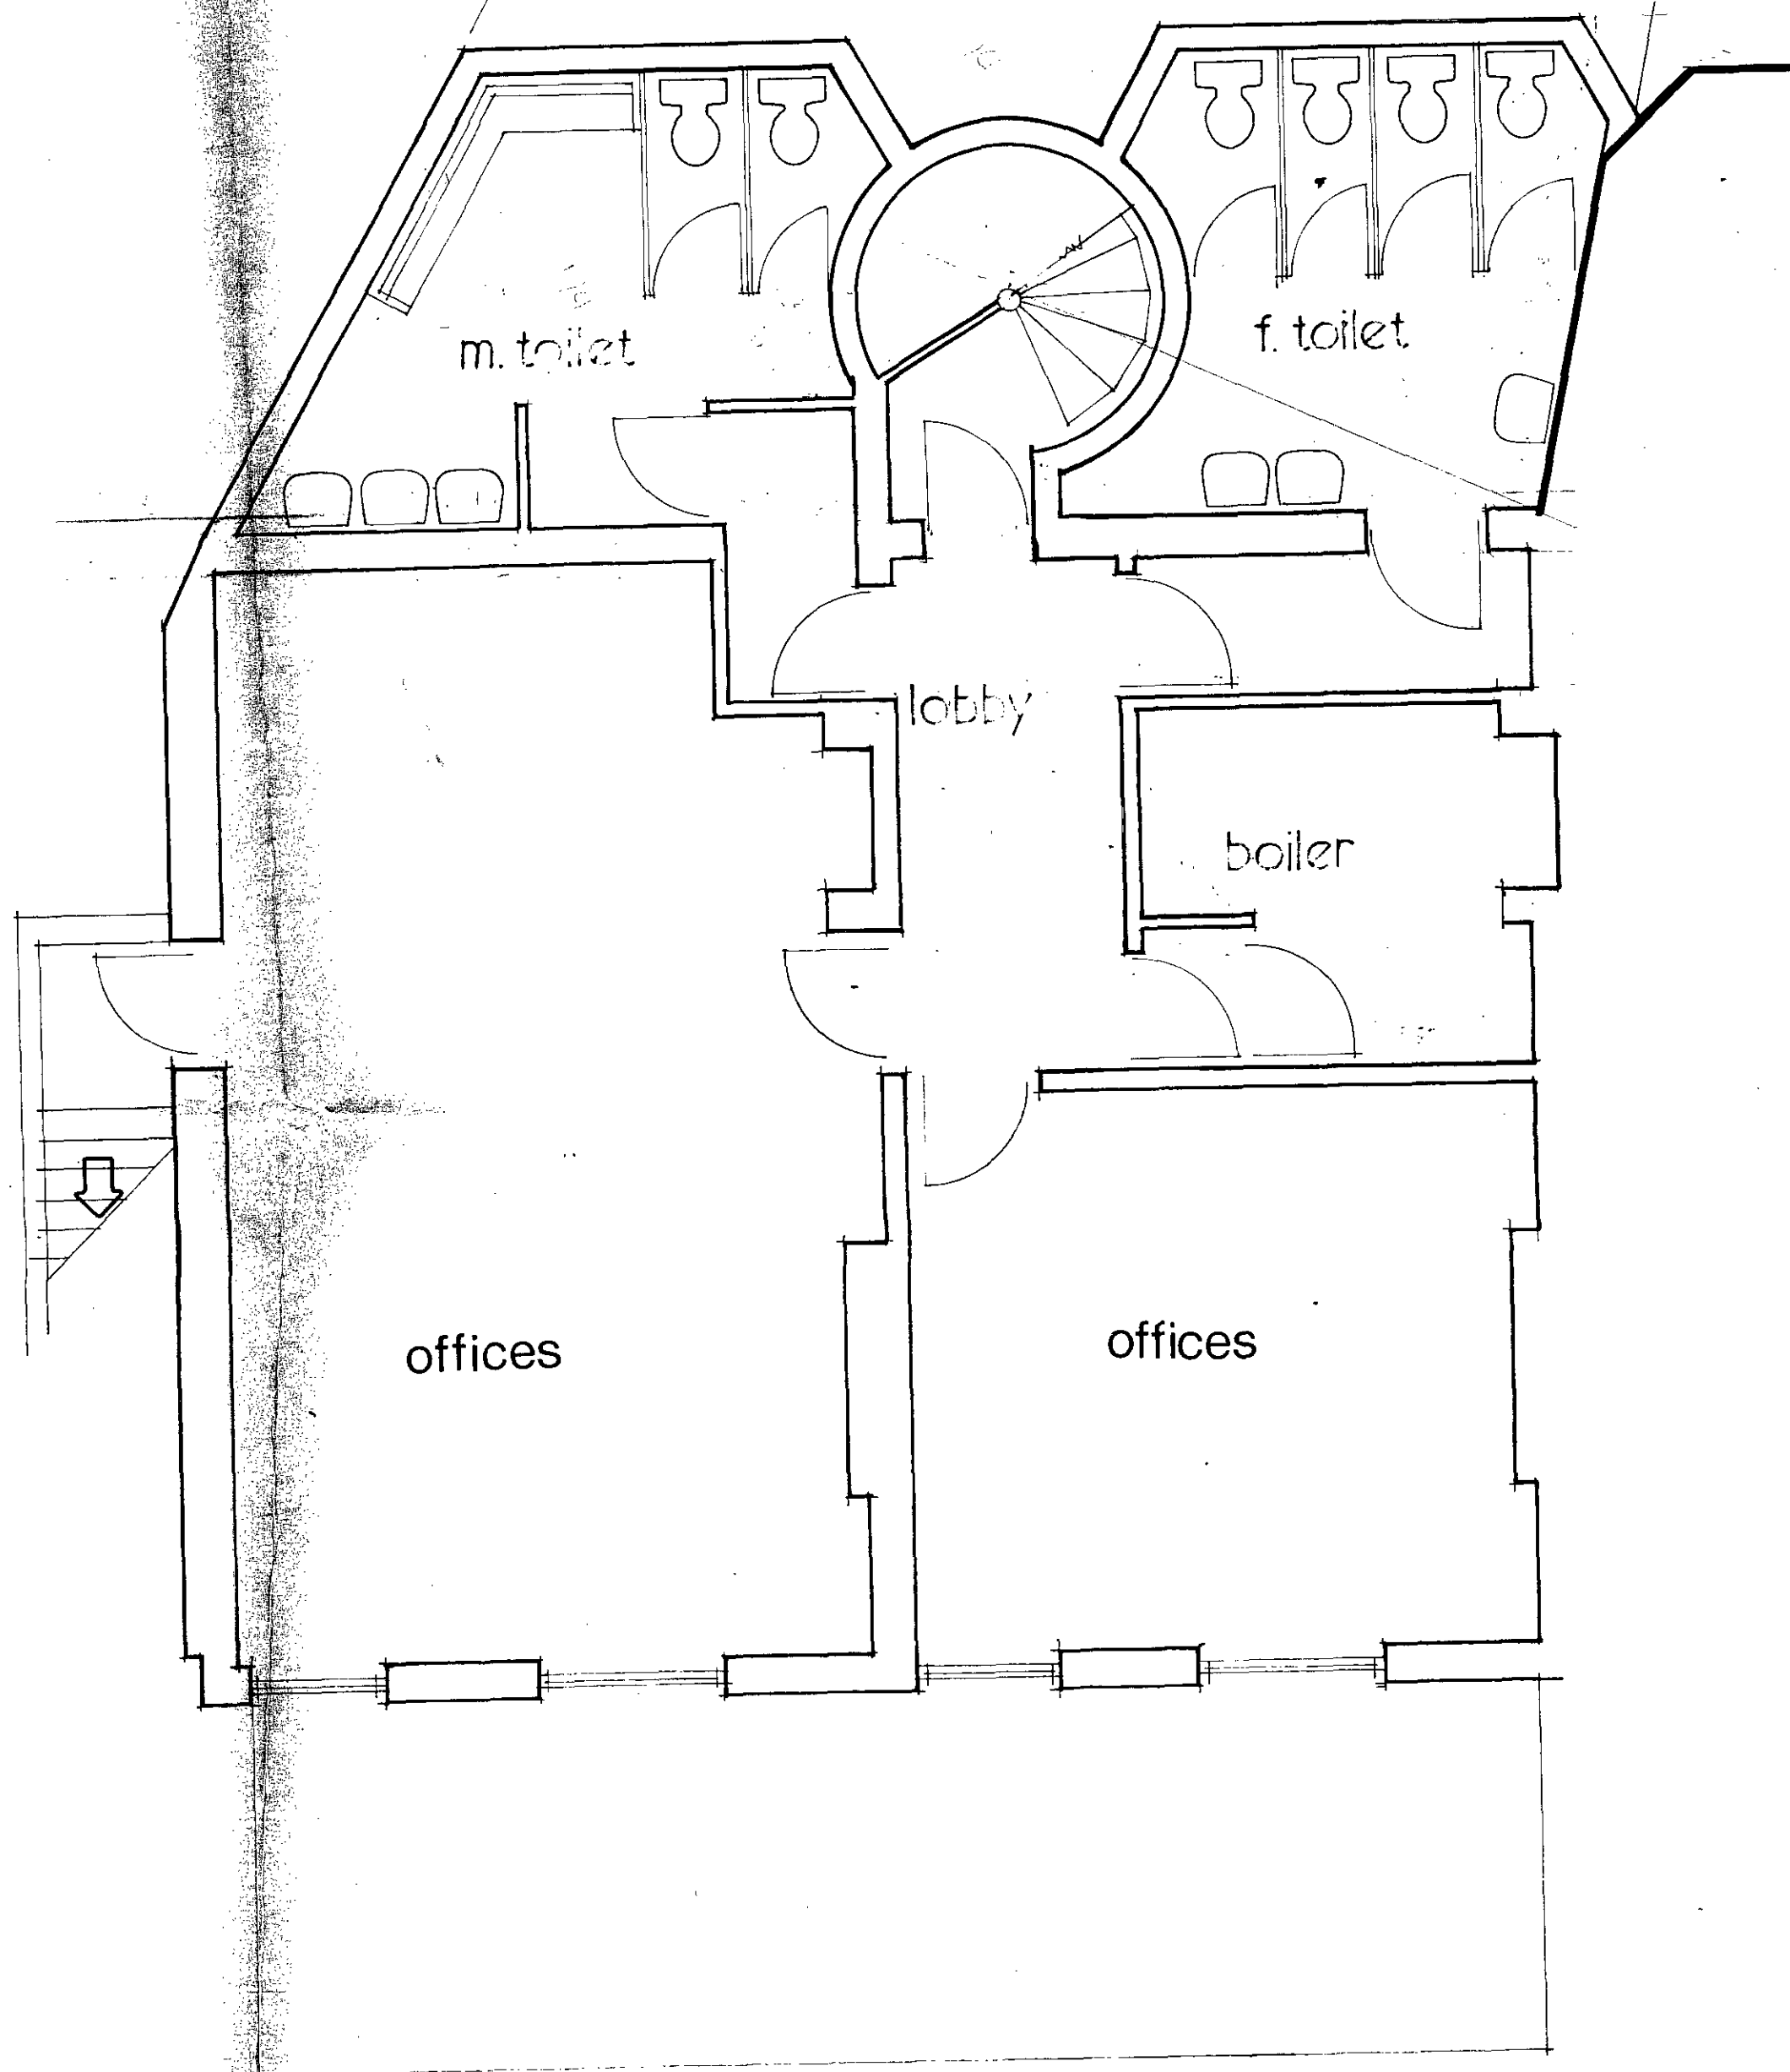


CASE COPY.

CTP/J11/28/A/HB2279
29048

119 & 121
PARKWAY

BASEMENT

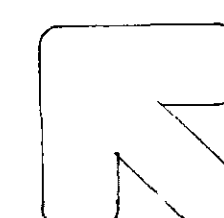

ONE INCH TO
FOUR FEET

D. Sam Brown, RIBA

1