
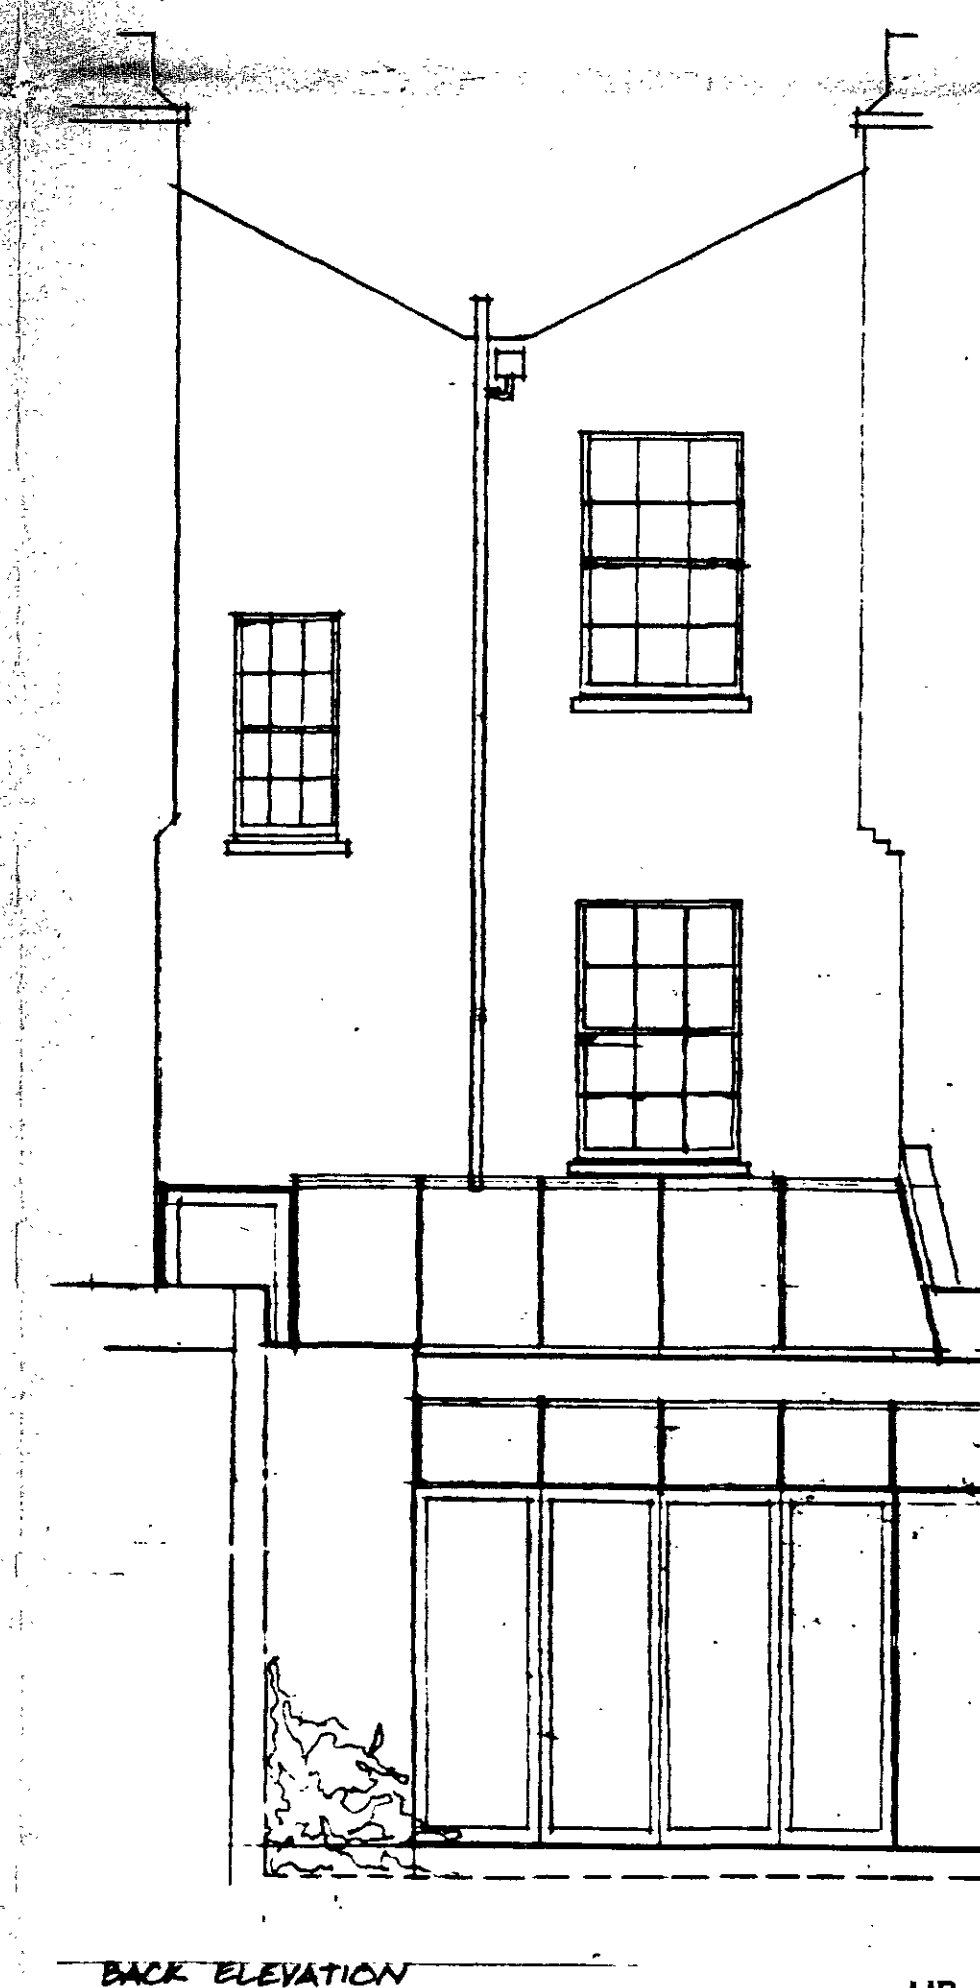
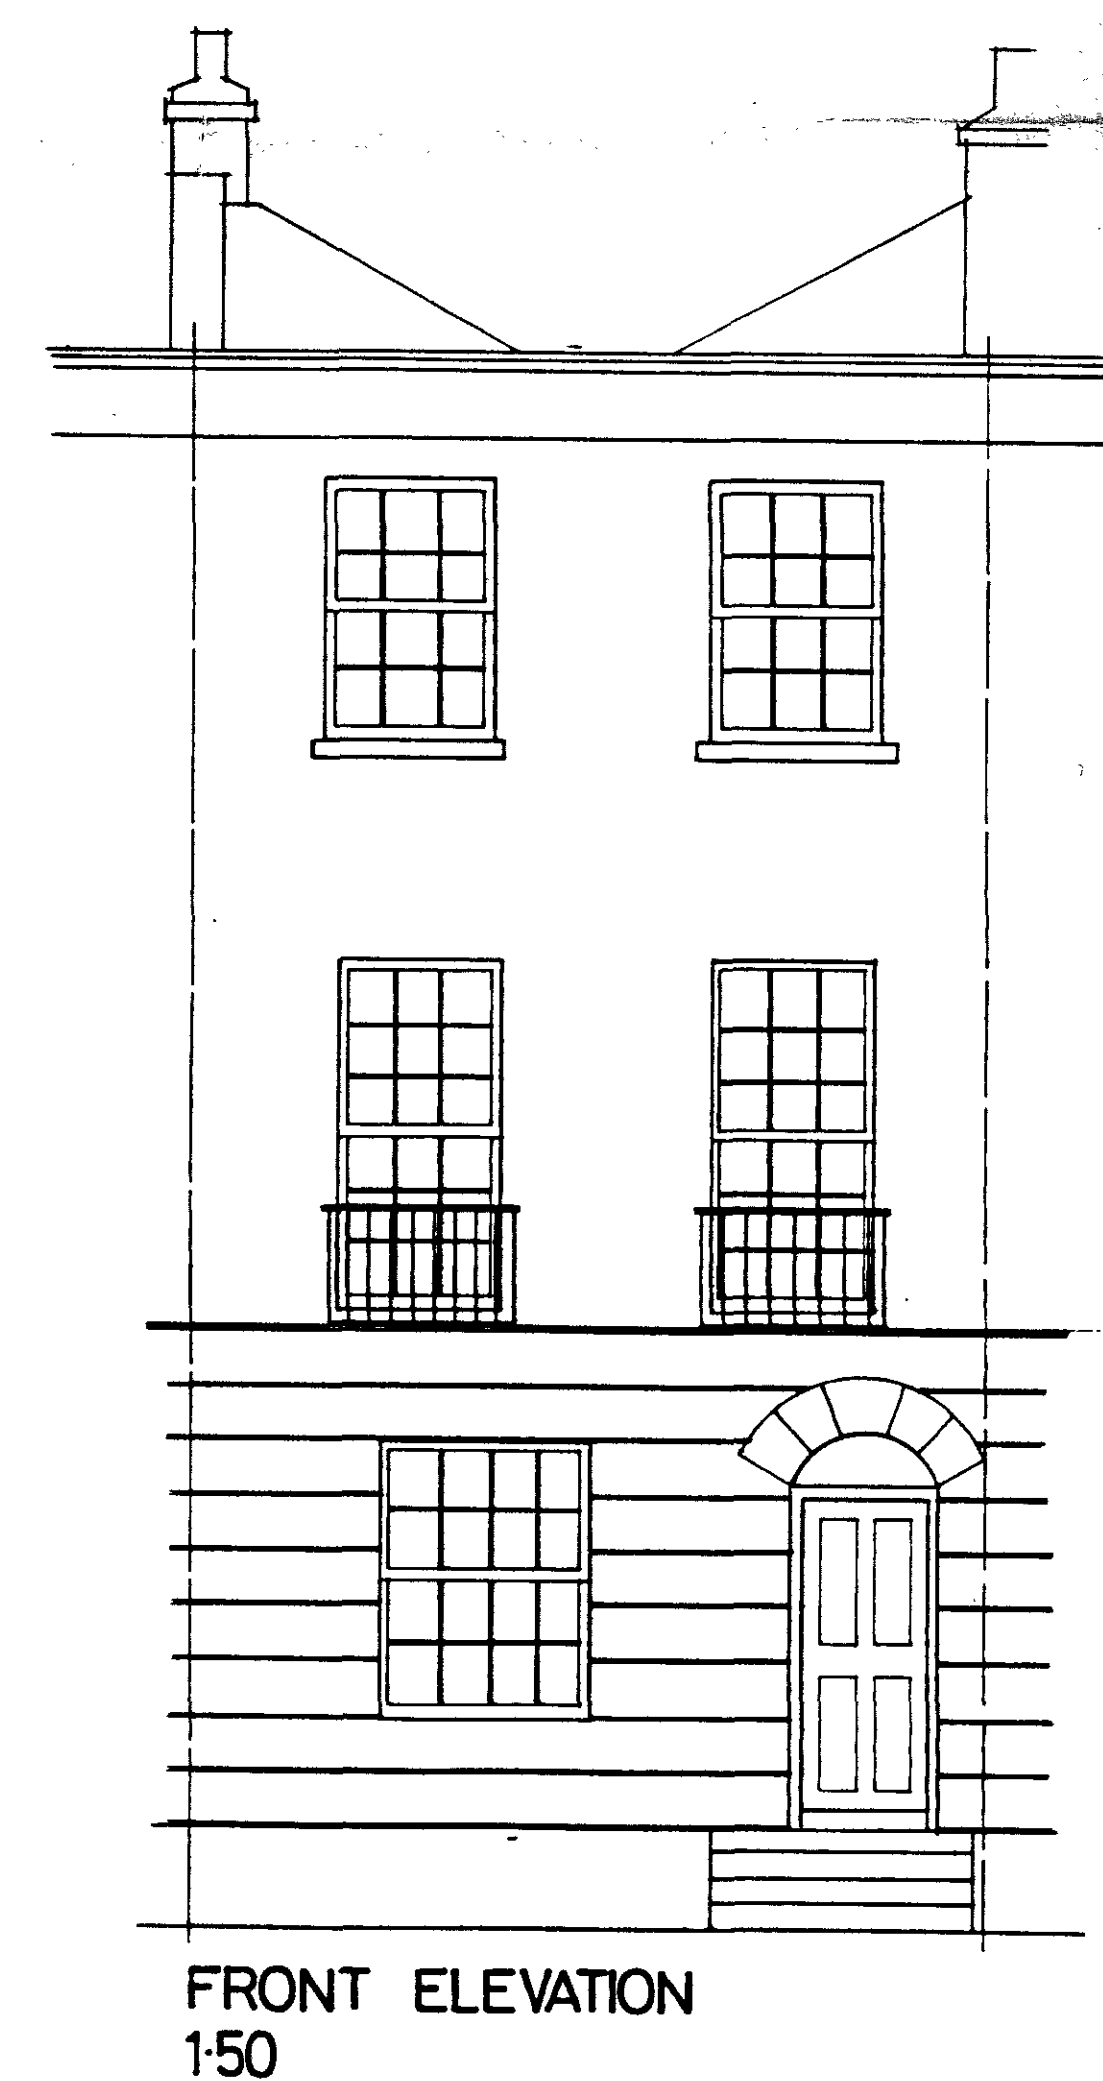
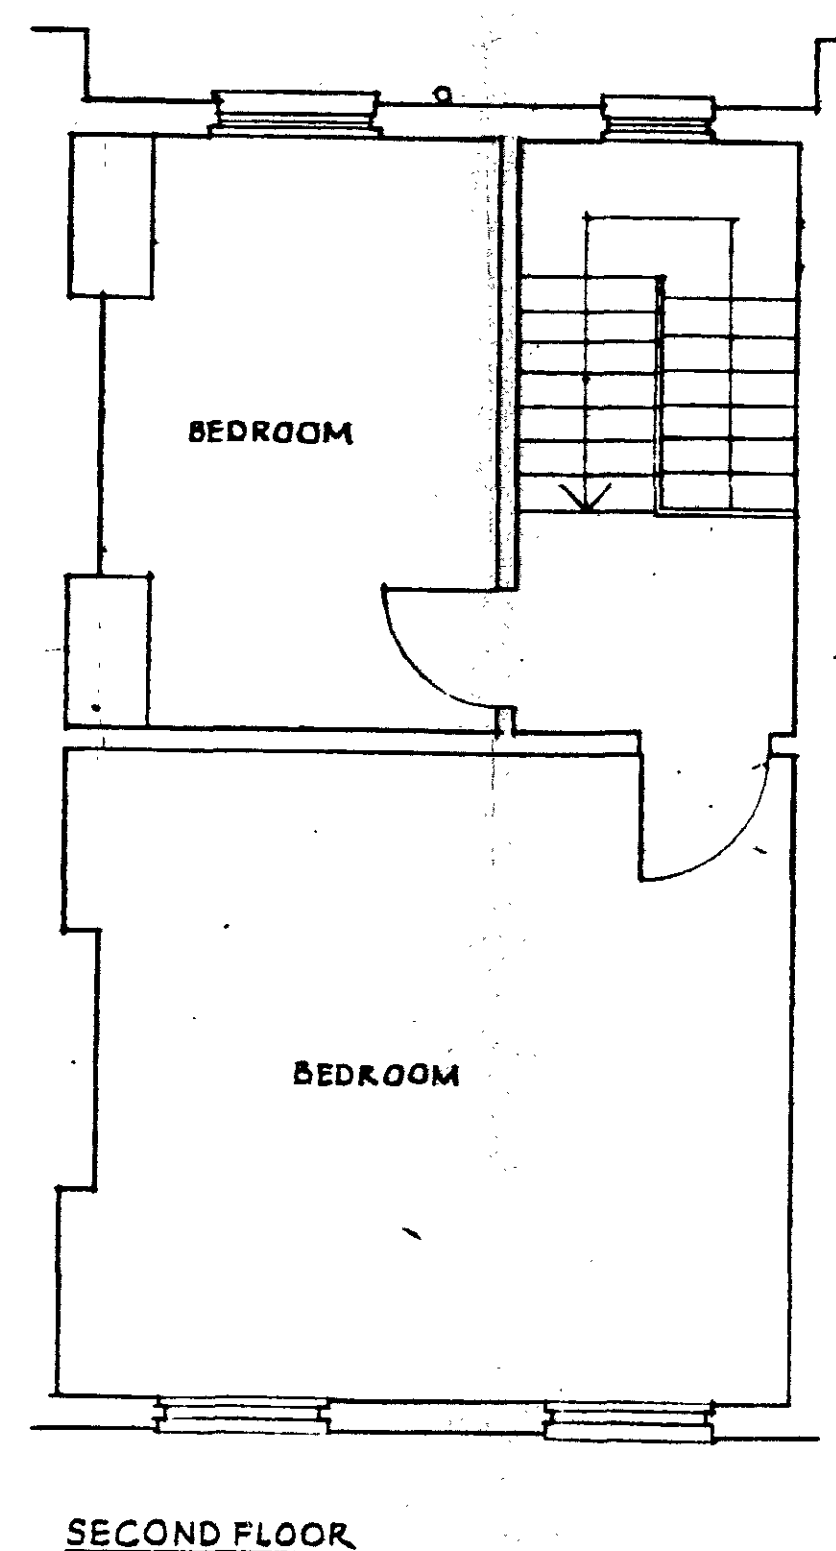
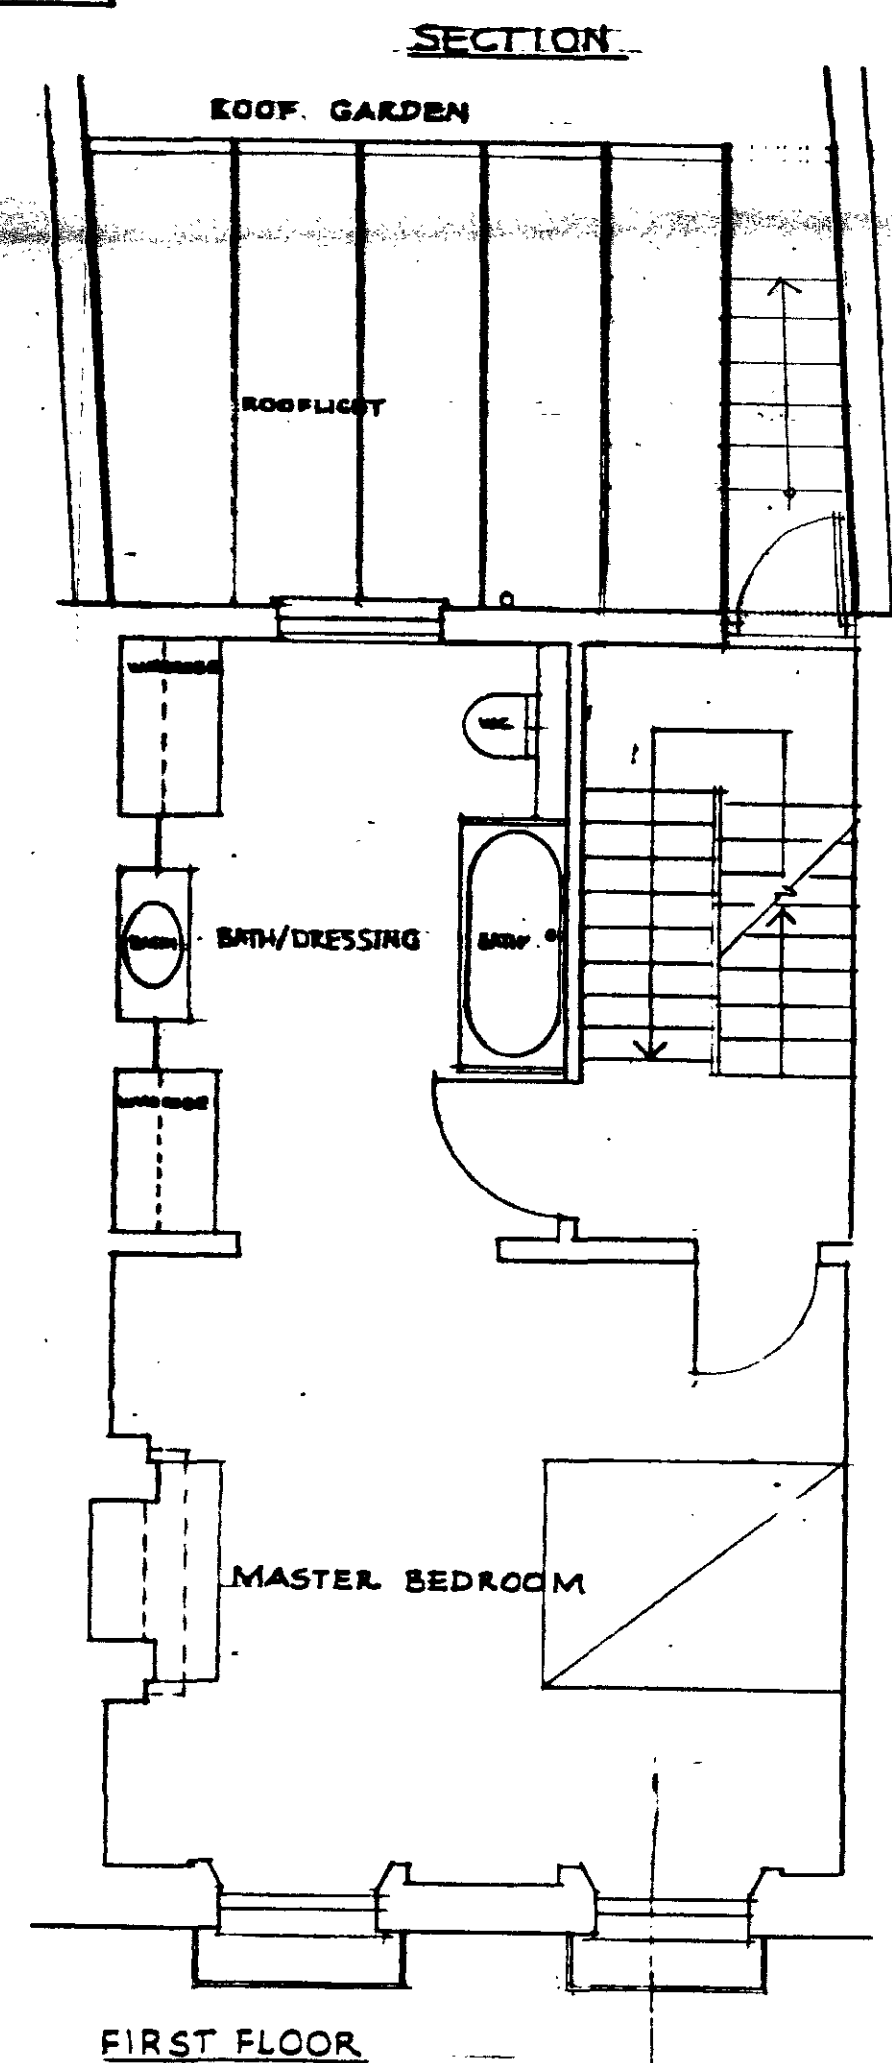
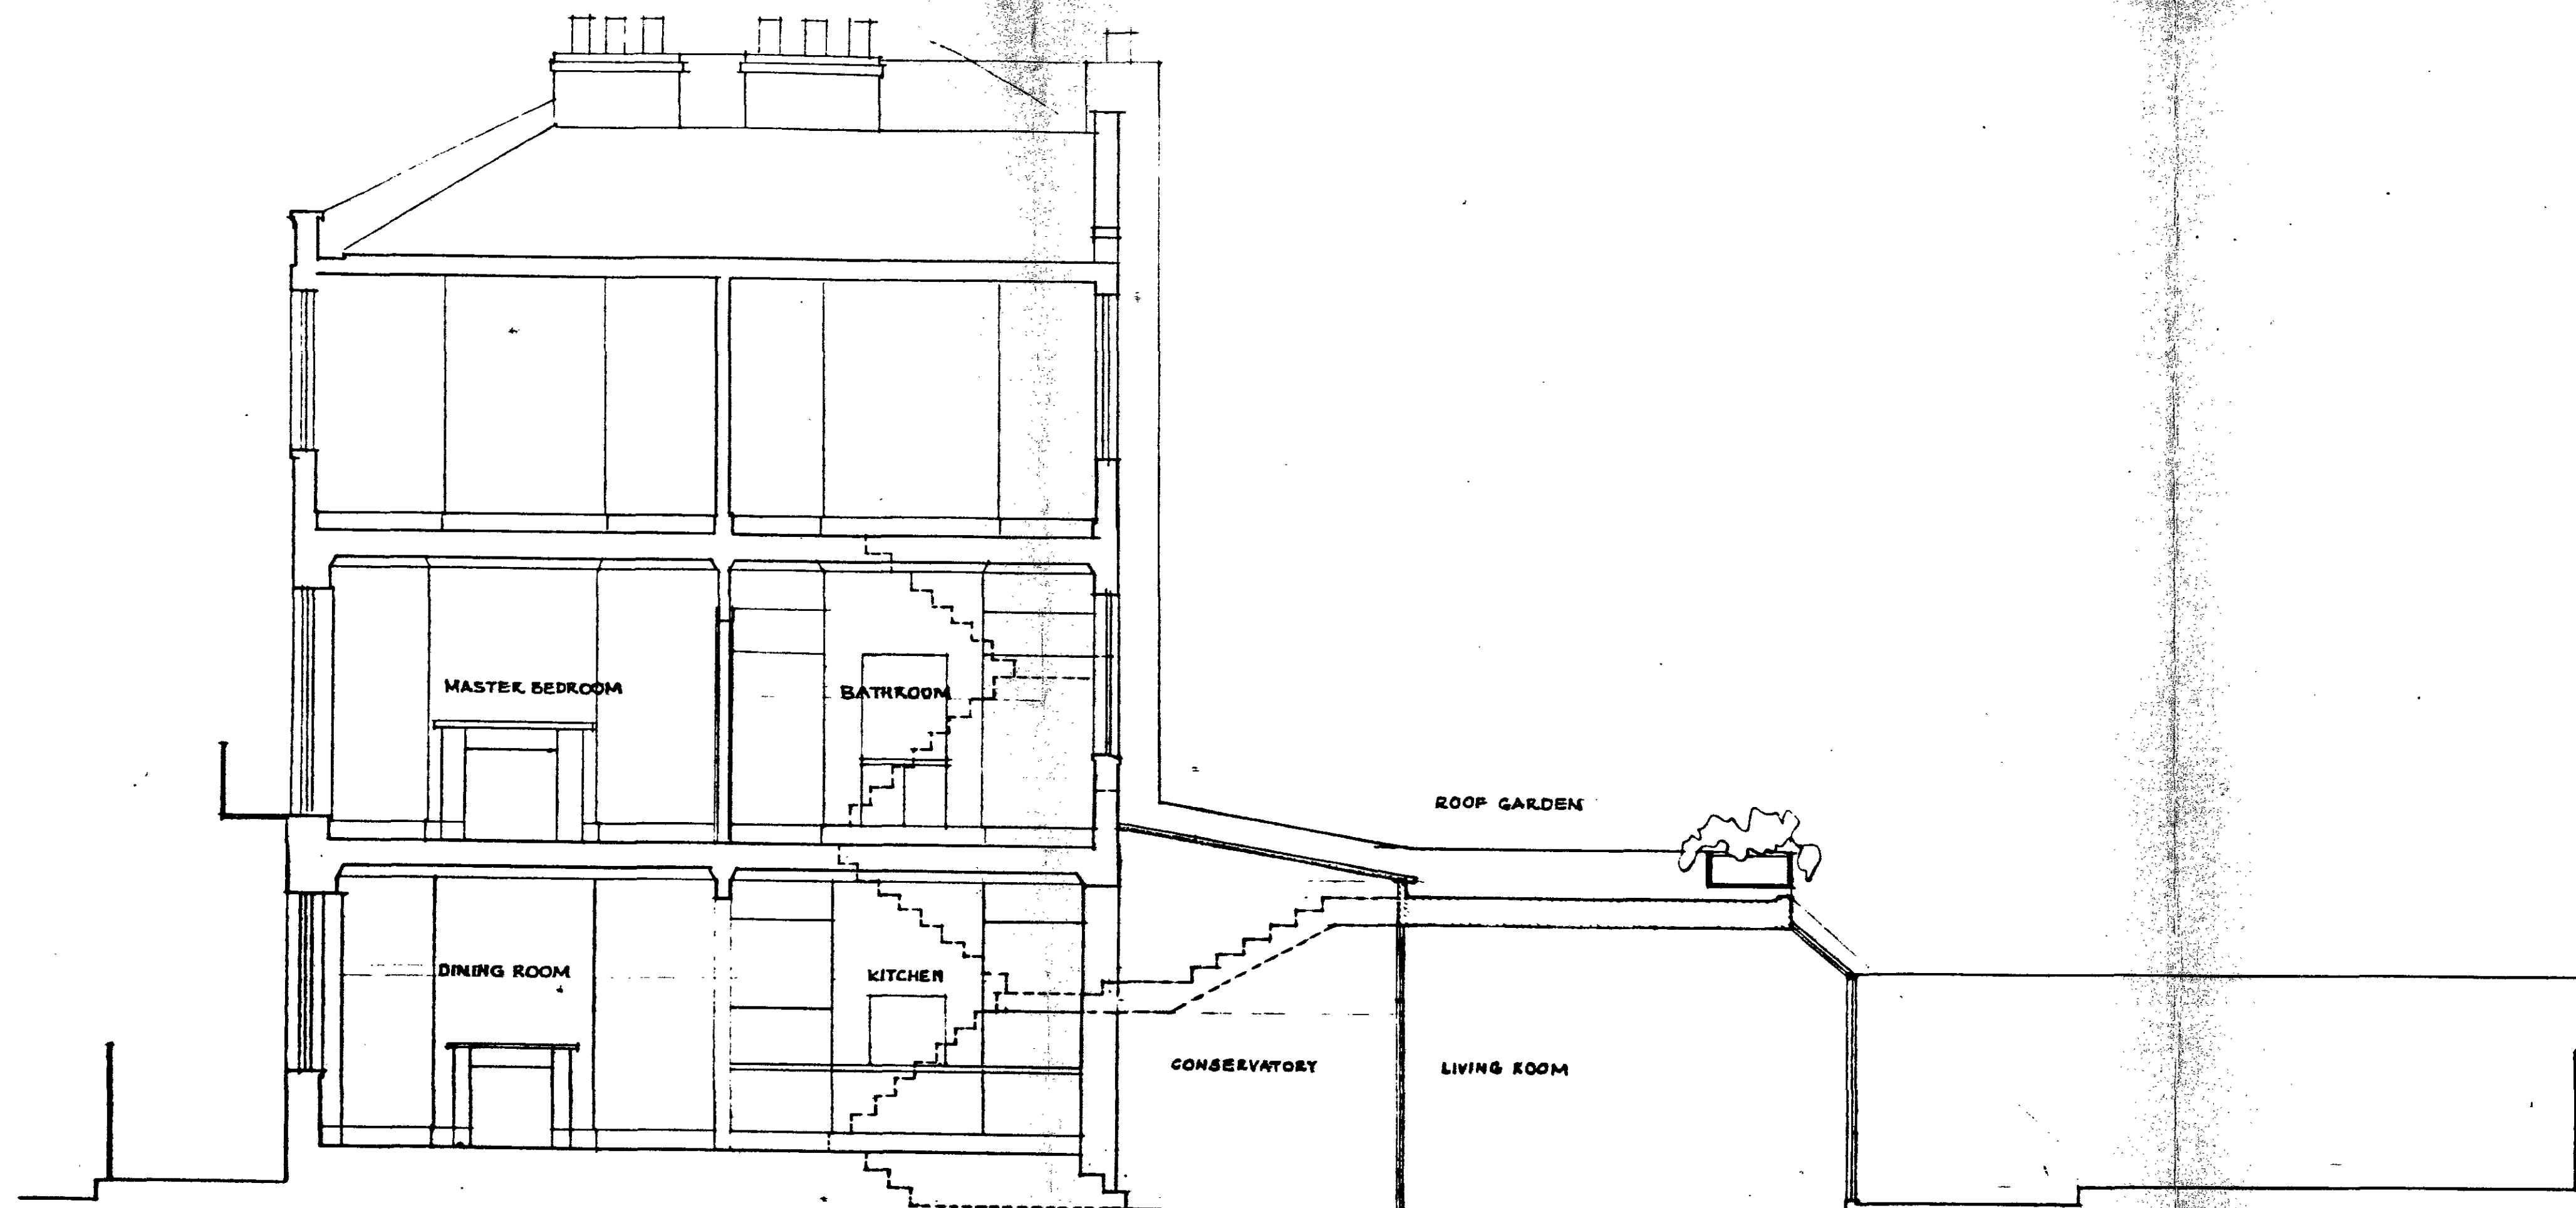


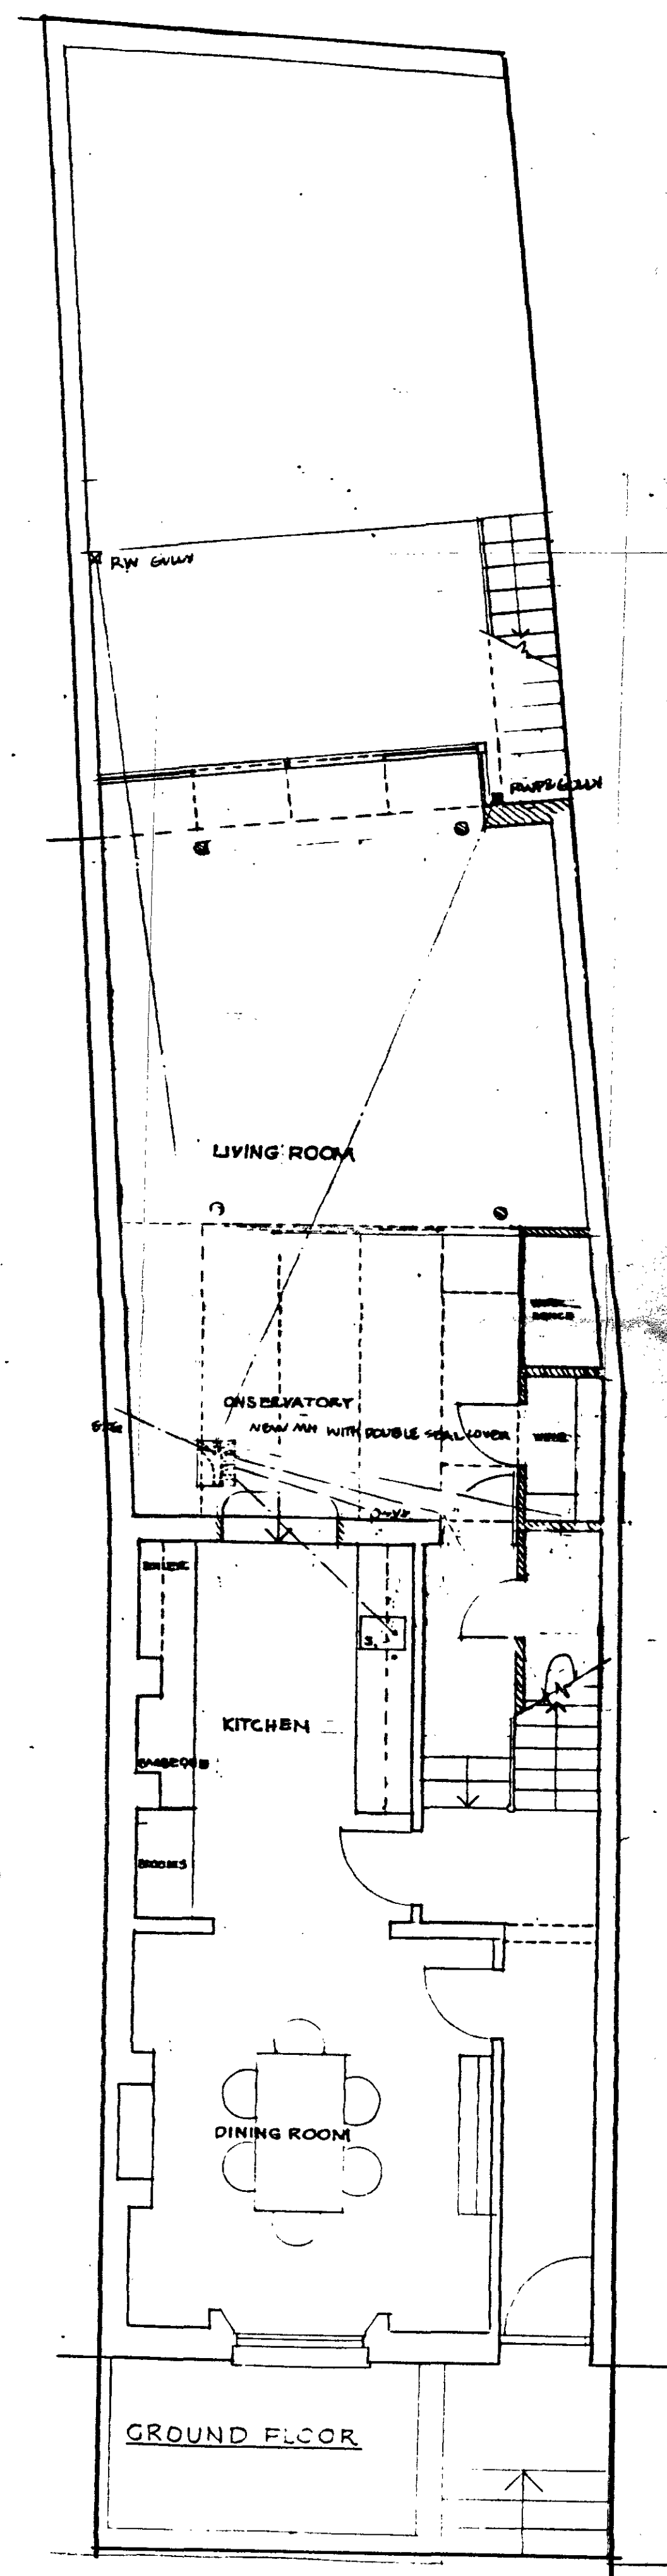

LONDON BOROUGH OF CAMDEN
TOWN AND COUNTRY PLANNING ACTS
19 FEB 1986
PLANS NOT APPROVED
ON BEHALF OF THE COUNCIL

LONDON BOROUGH OF CAMDEN
TOWN AND COUNTRY PLANNING ACTS
05 MAR 1986
PLANS NOT APPROVED
ON BEHALF OF THE COUNCIL

HB 857037 47 R

SURVEY OF EXISTING AT NO 127 ALBERT STREET LONDON NW1 FOR JAMES DEWE MATHEWS
MARK GUARD 01.600.0809
DEC 1985. SCALE 1:50. DWS 110/1