




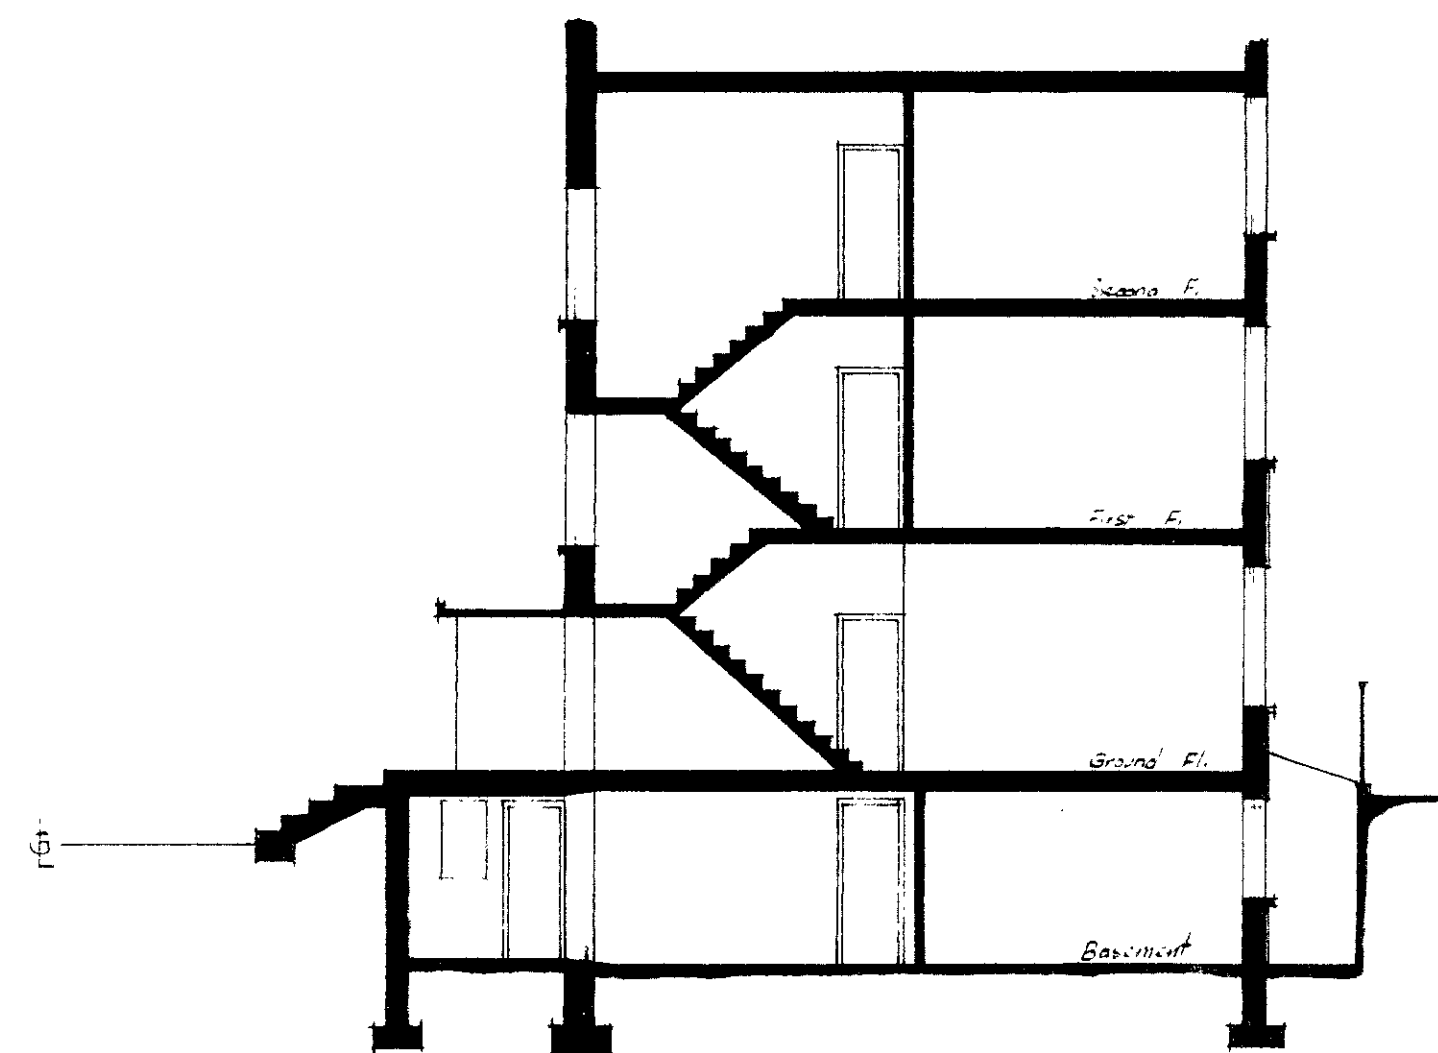


EXISTING SECTION

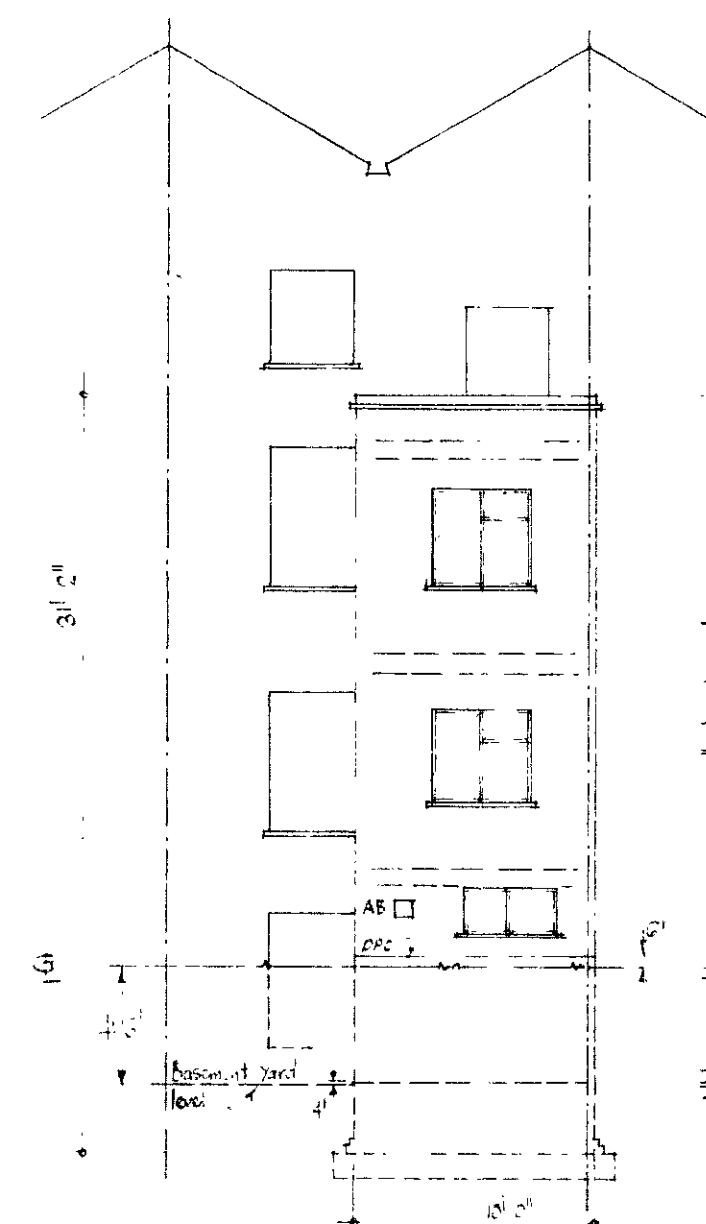


PROPOSED REAR ELEVATION

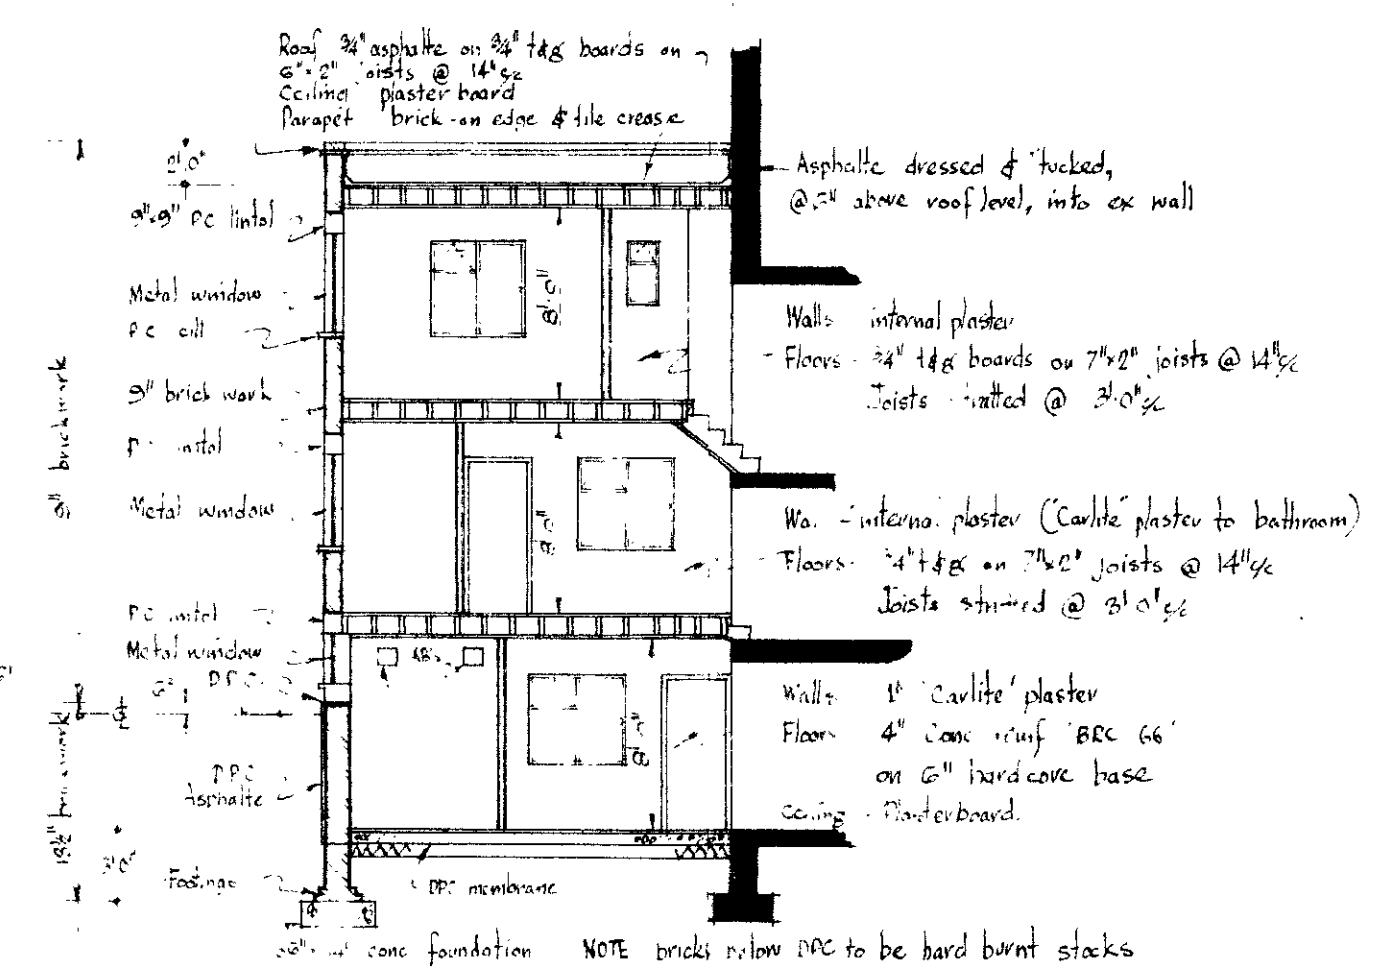

SECTION THRO' EXTENSION

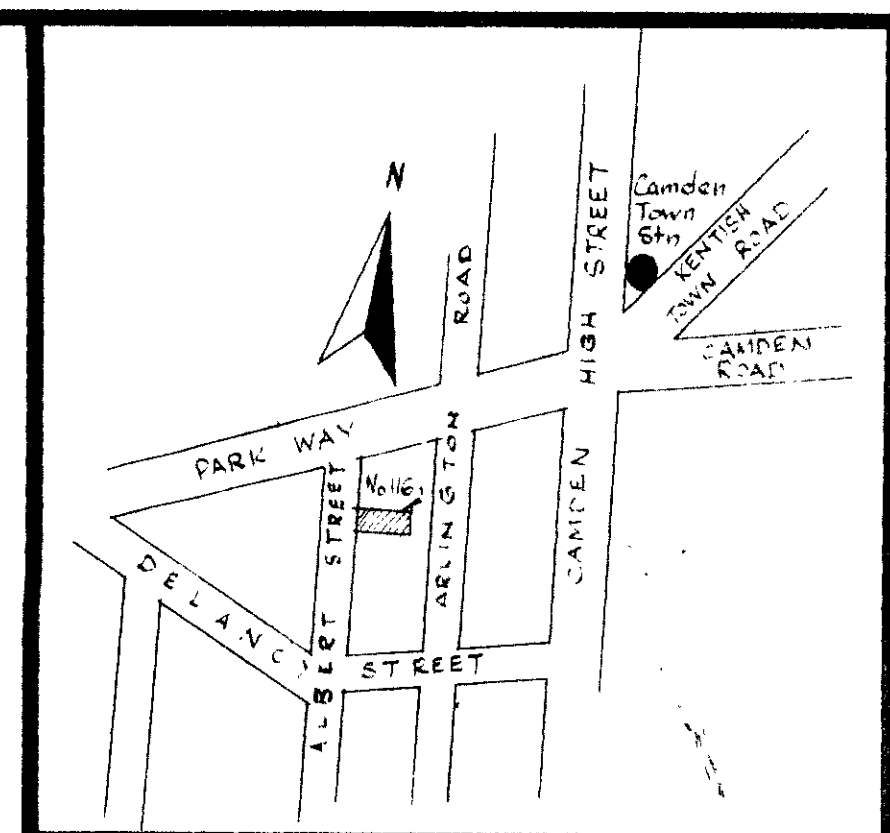


SITE LOCATION

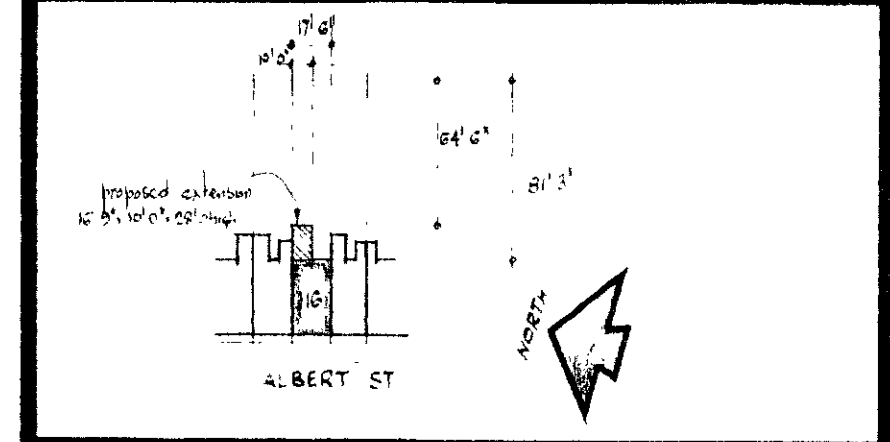


BLOCK PLAN 1" = 10'

LONDON BOROUGH OF CAMDEN
PRESENTED TO THE PLANNING AND
DEVELOPMENT COMMITTEE/APPLICATIONS
SUB-COMMITTEE ON 15 JUN 1968

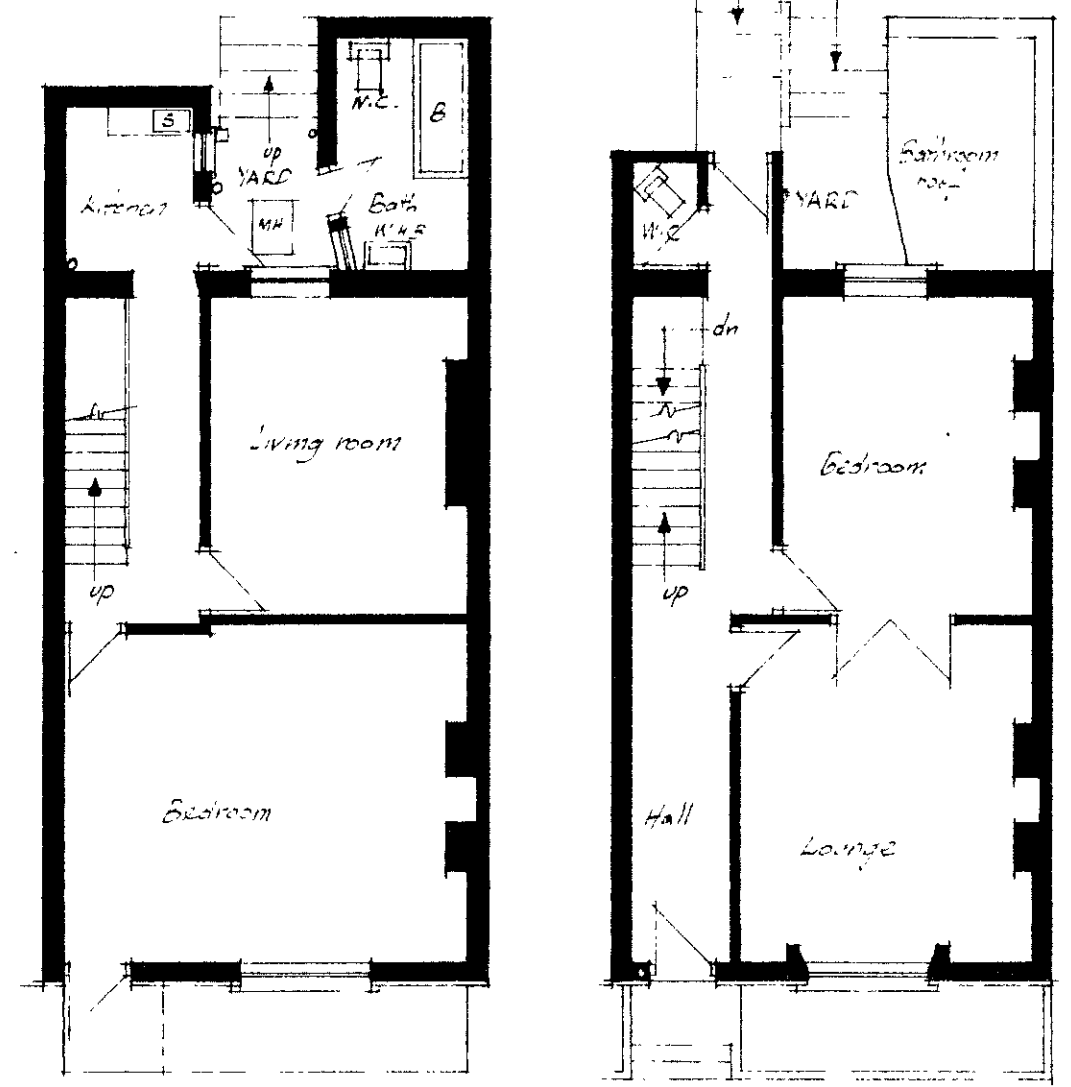


BASEMENT

GROUND

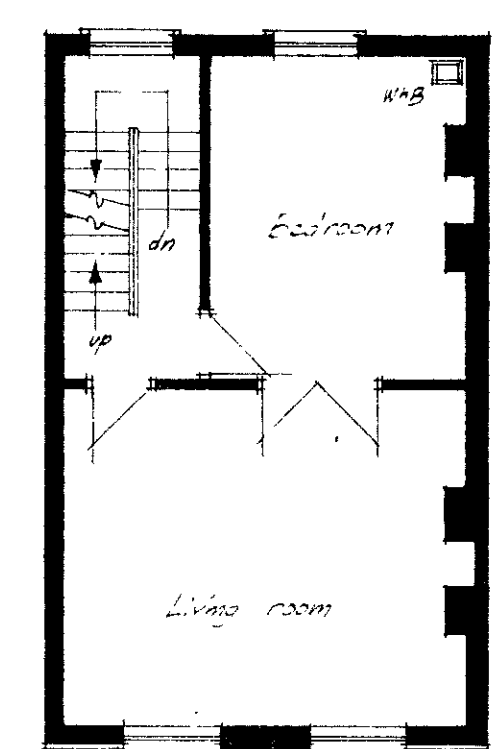


FIRST

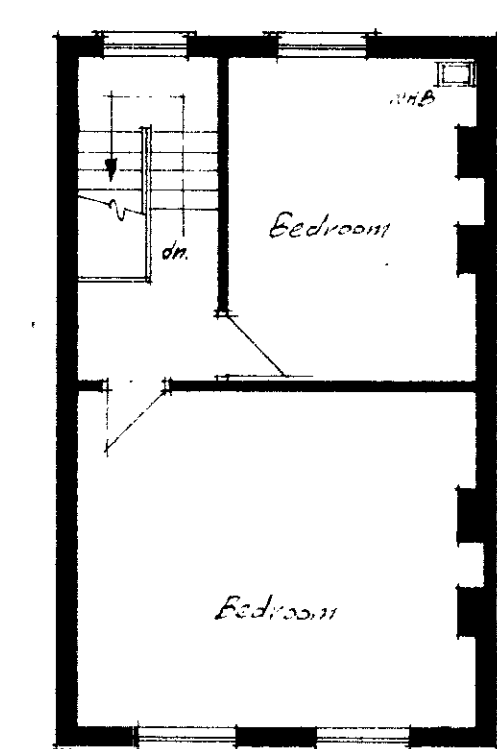


SECOND


FLOOR PLANS AS EXISTING.

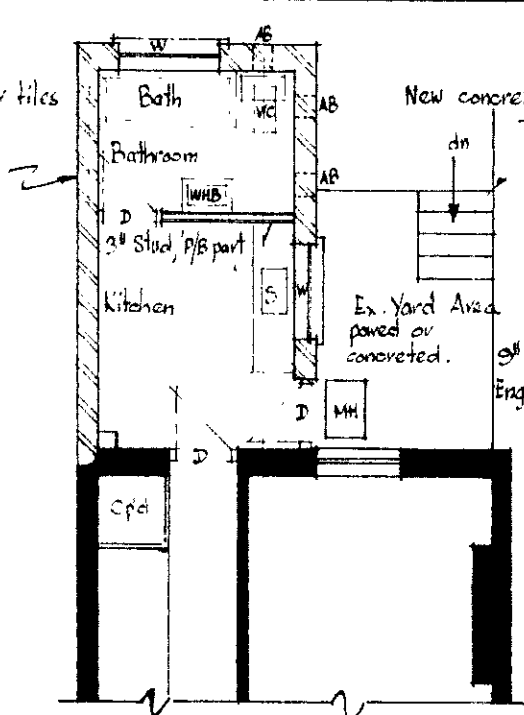

BASEMENT

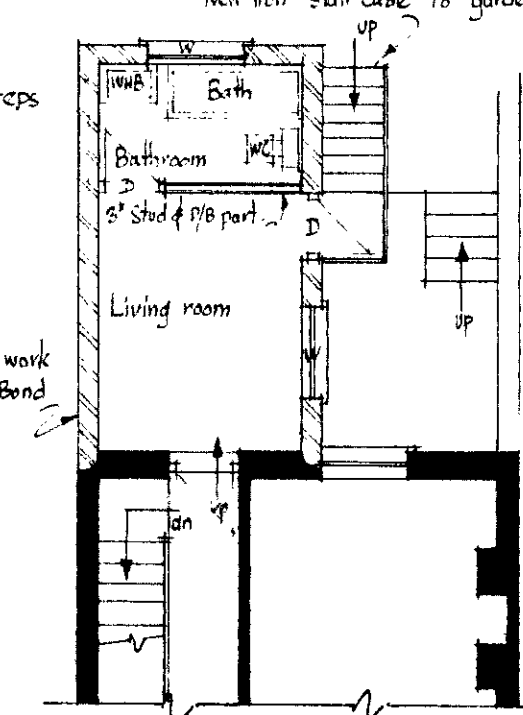

GROUND

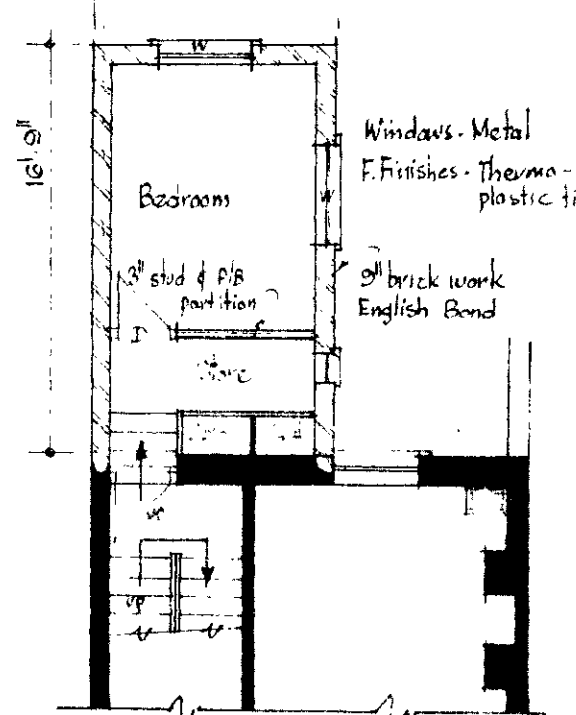

FIRST

PROPOSED EXTENSION

PROPOSED EXTENSION TO REAR OF
116, ALBERT ST. LONDON N.W.1.

REVISION	DATE	BY	CHKD
1			
2			
3			
4			
5			
6			
7			
8			
9			
10			