
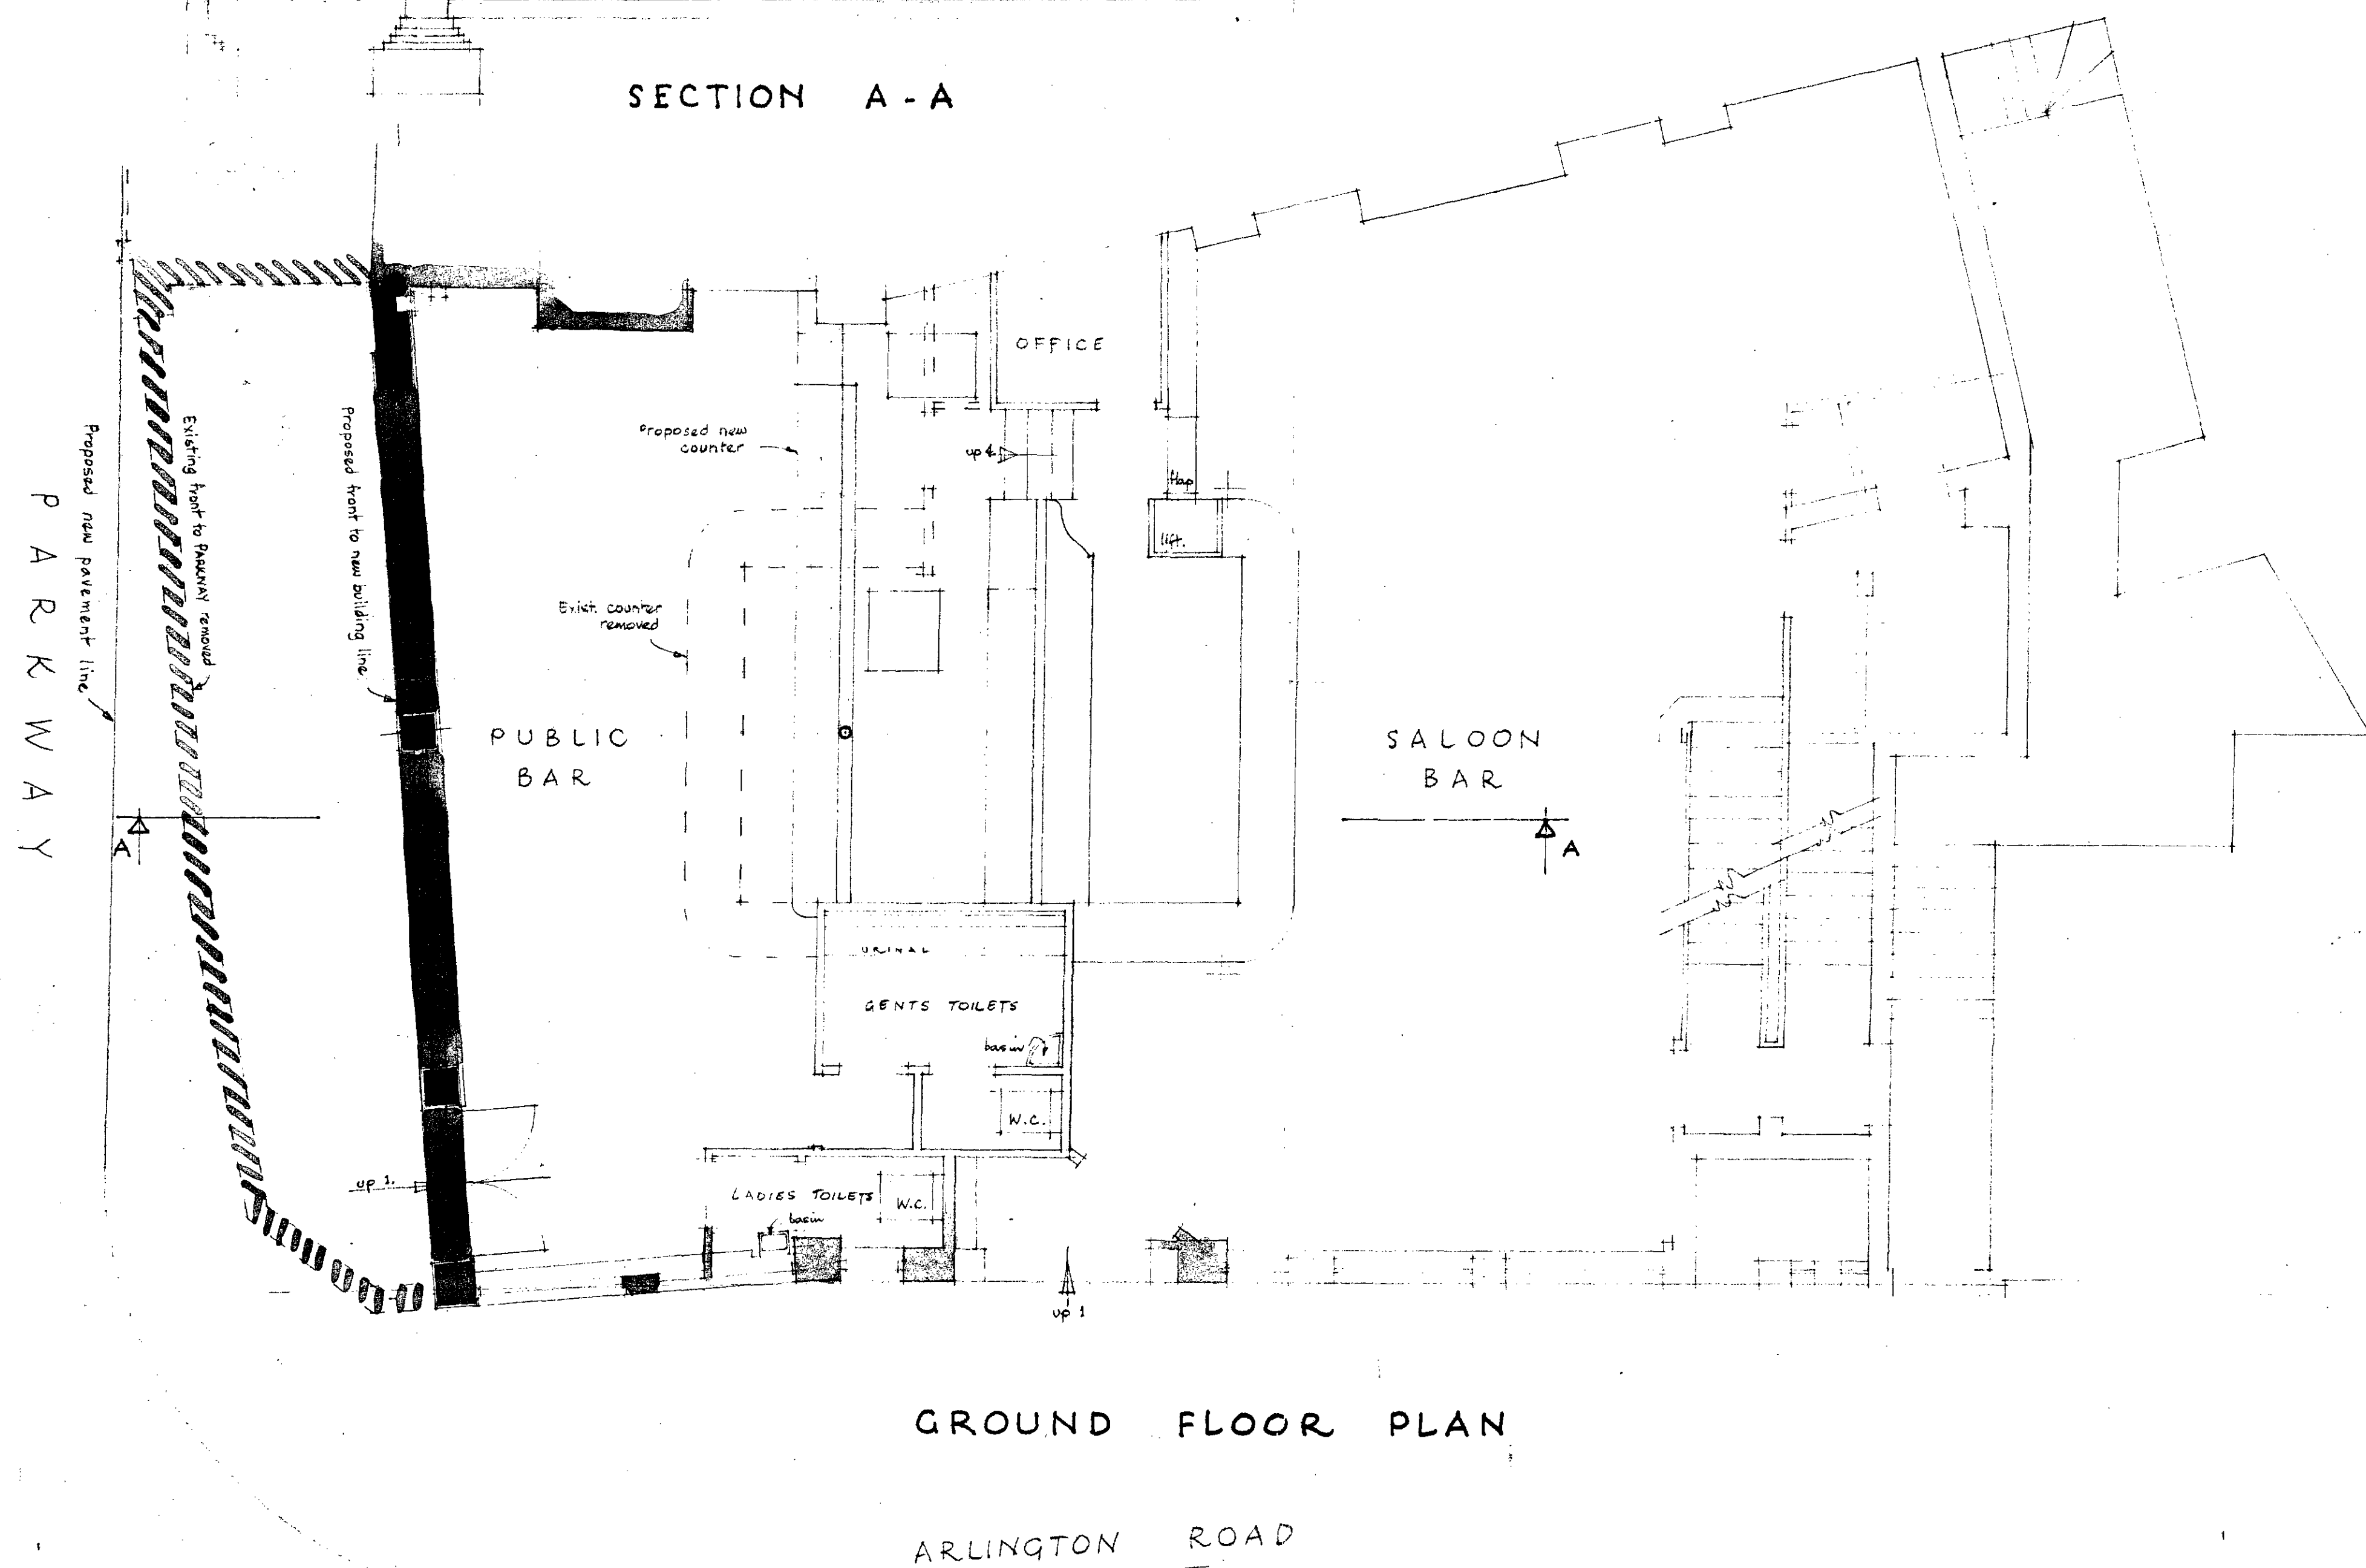


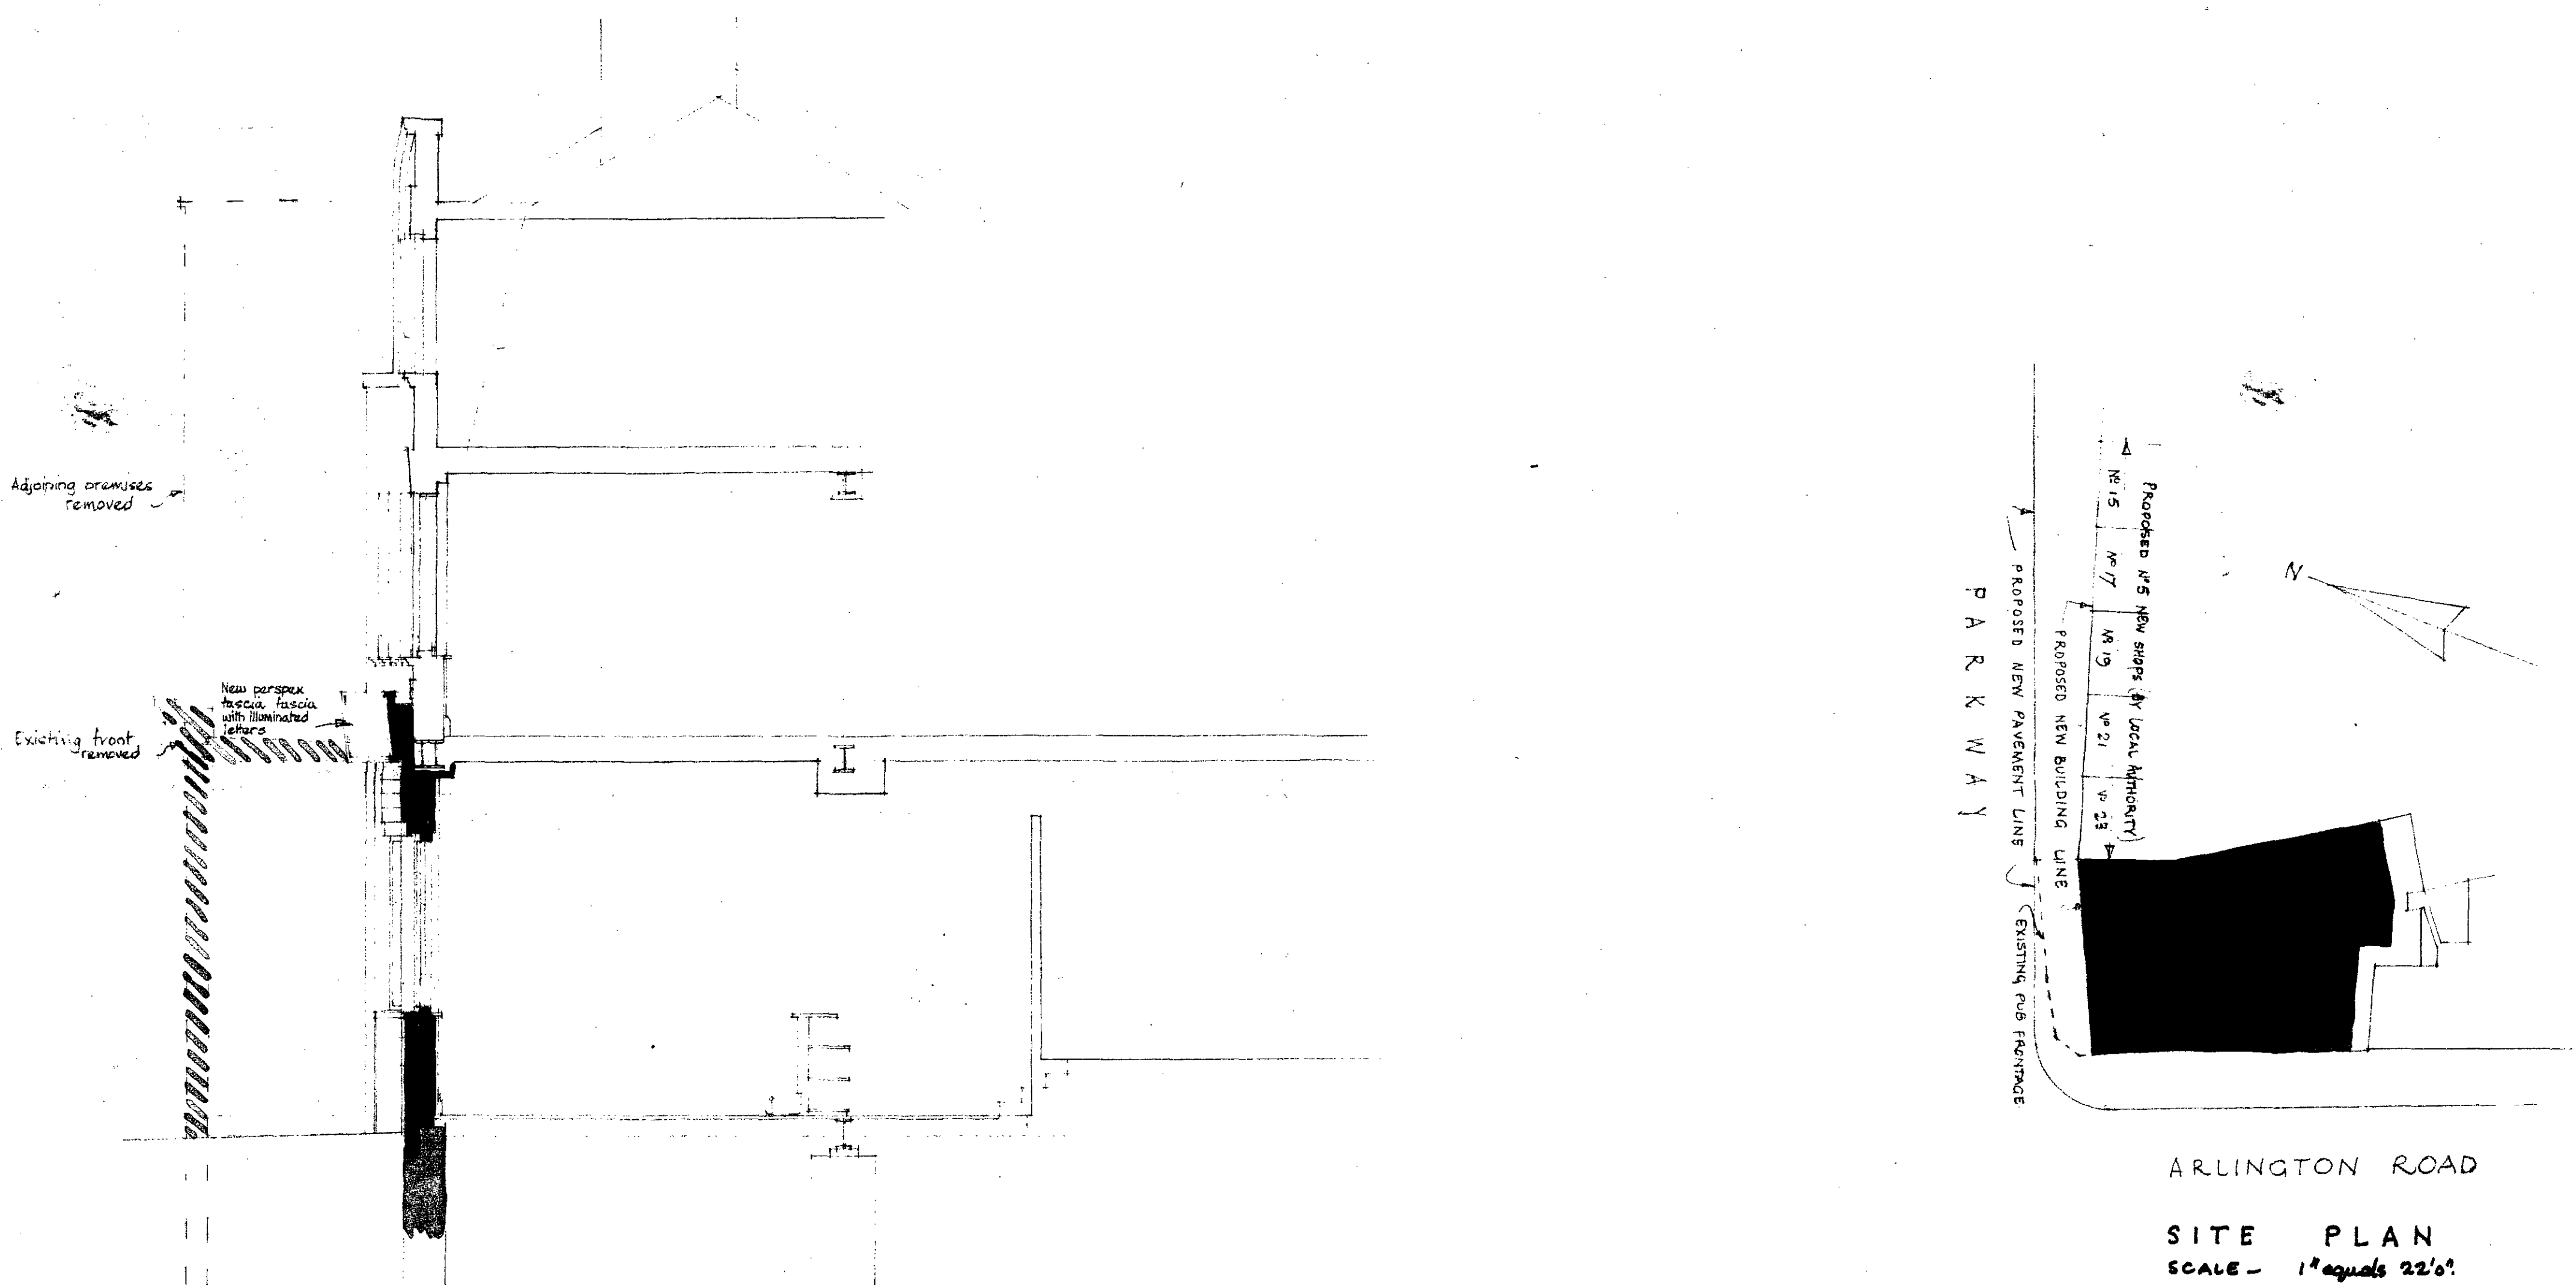

PROPOSED ALTERATIONS TO "THE CAMDEN STORES" P.H.
25, PARKWAY, CAMDEN TOWN, N.W.1. for TRUMAN HANBURY BUXTON CO. LTD.

F. G. A. HALL, F.R.I.B.A., F.R.I.C.S.,
CHARTERED ARCHITECT,
91, BRICK LANE,
LONDON, E.1.

DRAWING No 1
SCALE 1 inch equals 4 feet
OCTOBER 1961. J.M.W.

ARCHITECT L.C.C.	
No. 16023	
18 OCT 1961	
REF. 1.	ACK'D.