
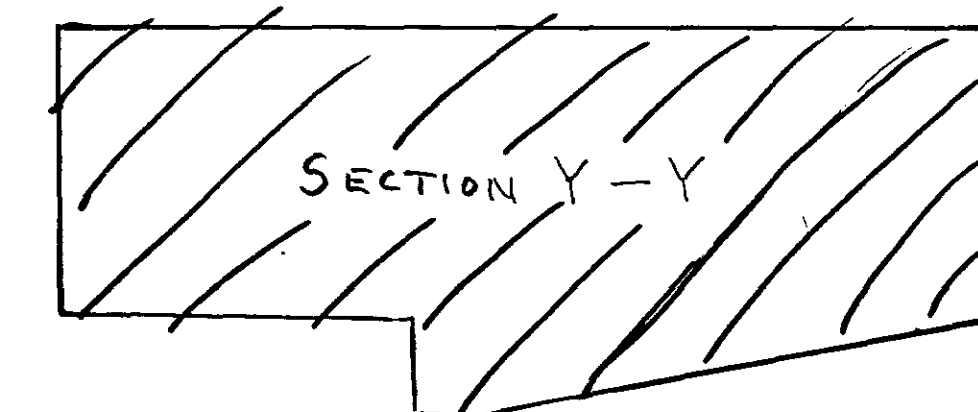
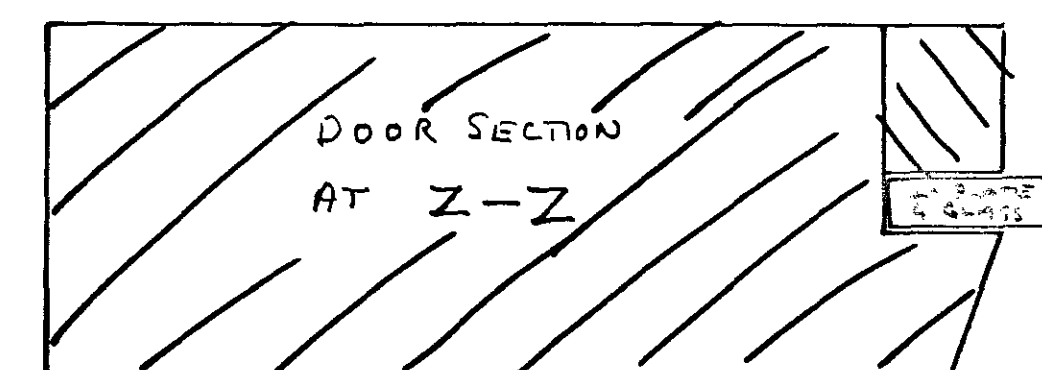
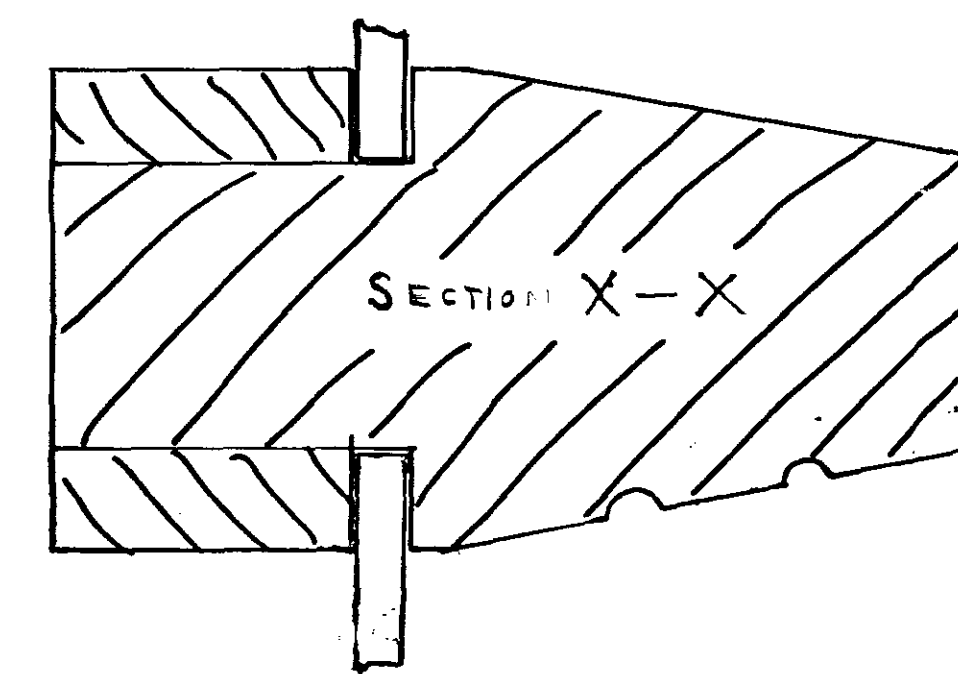
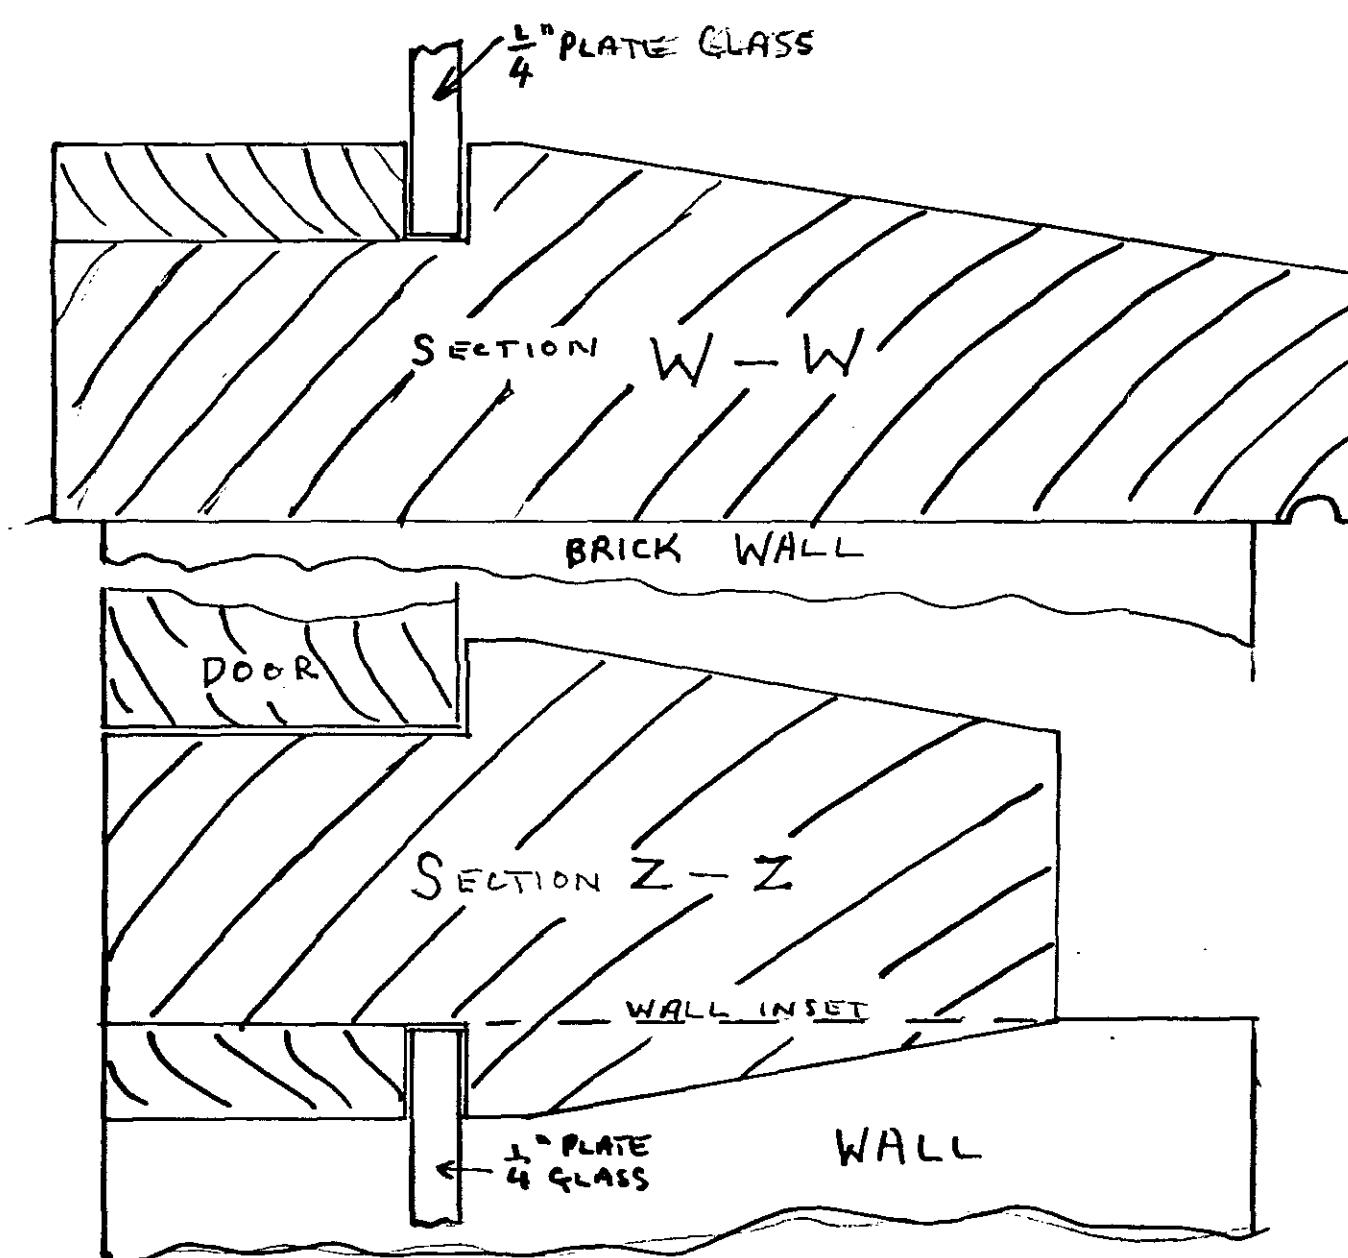
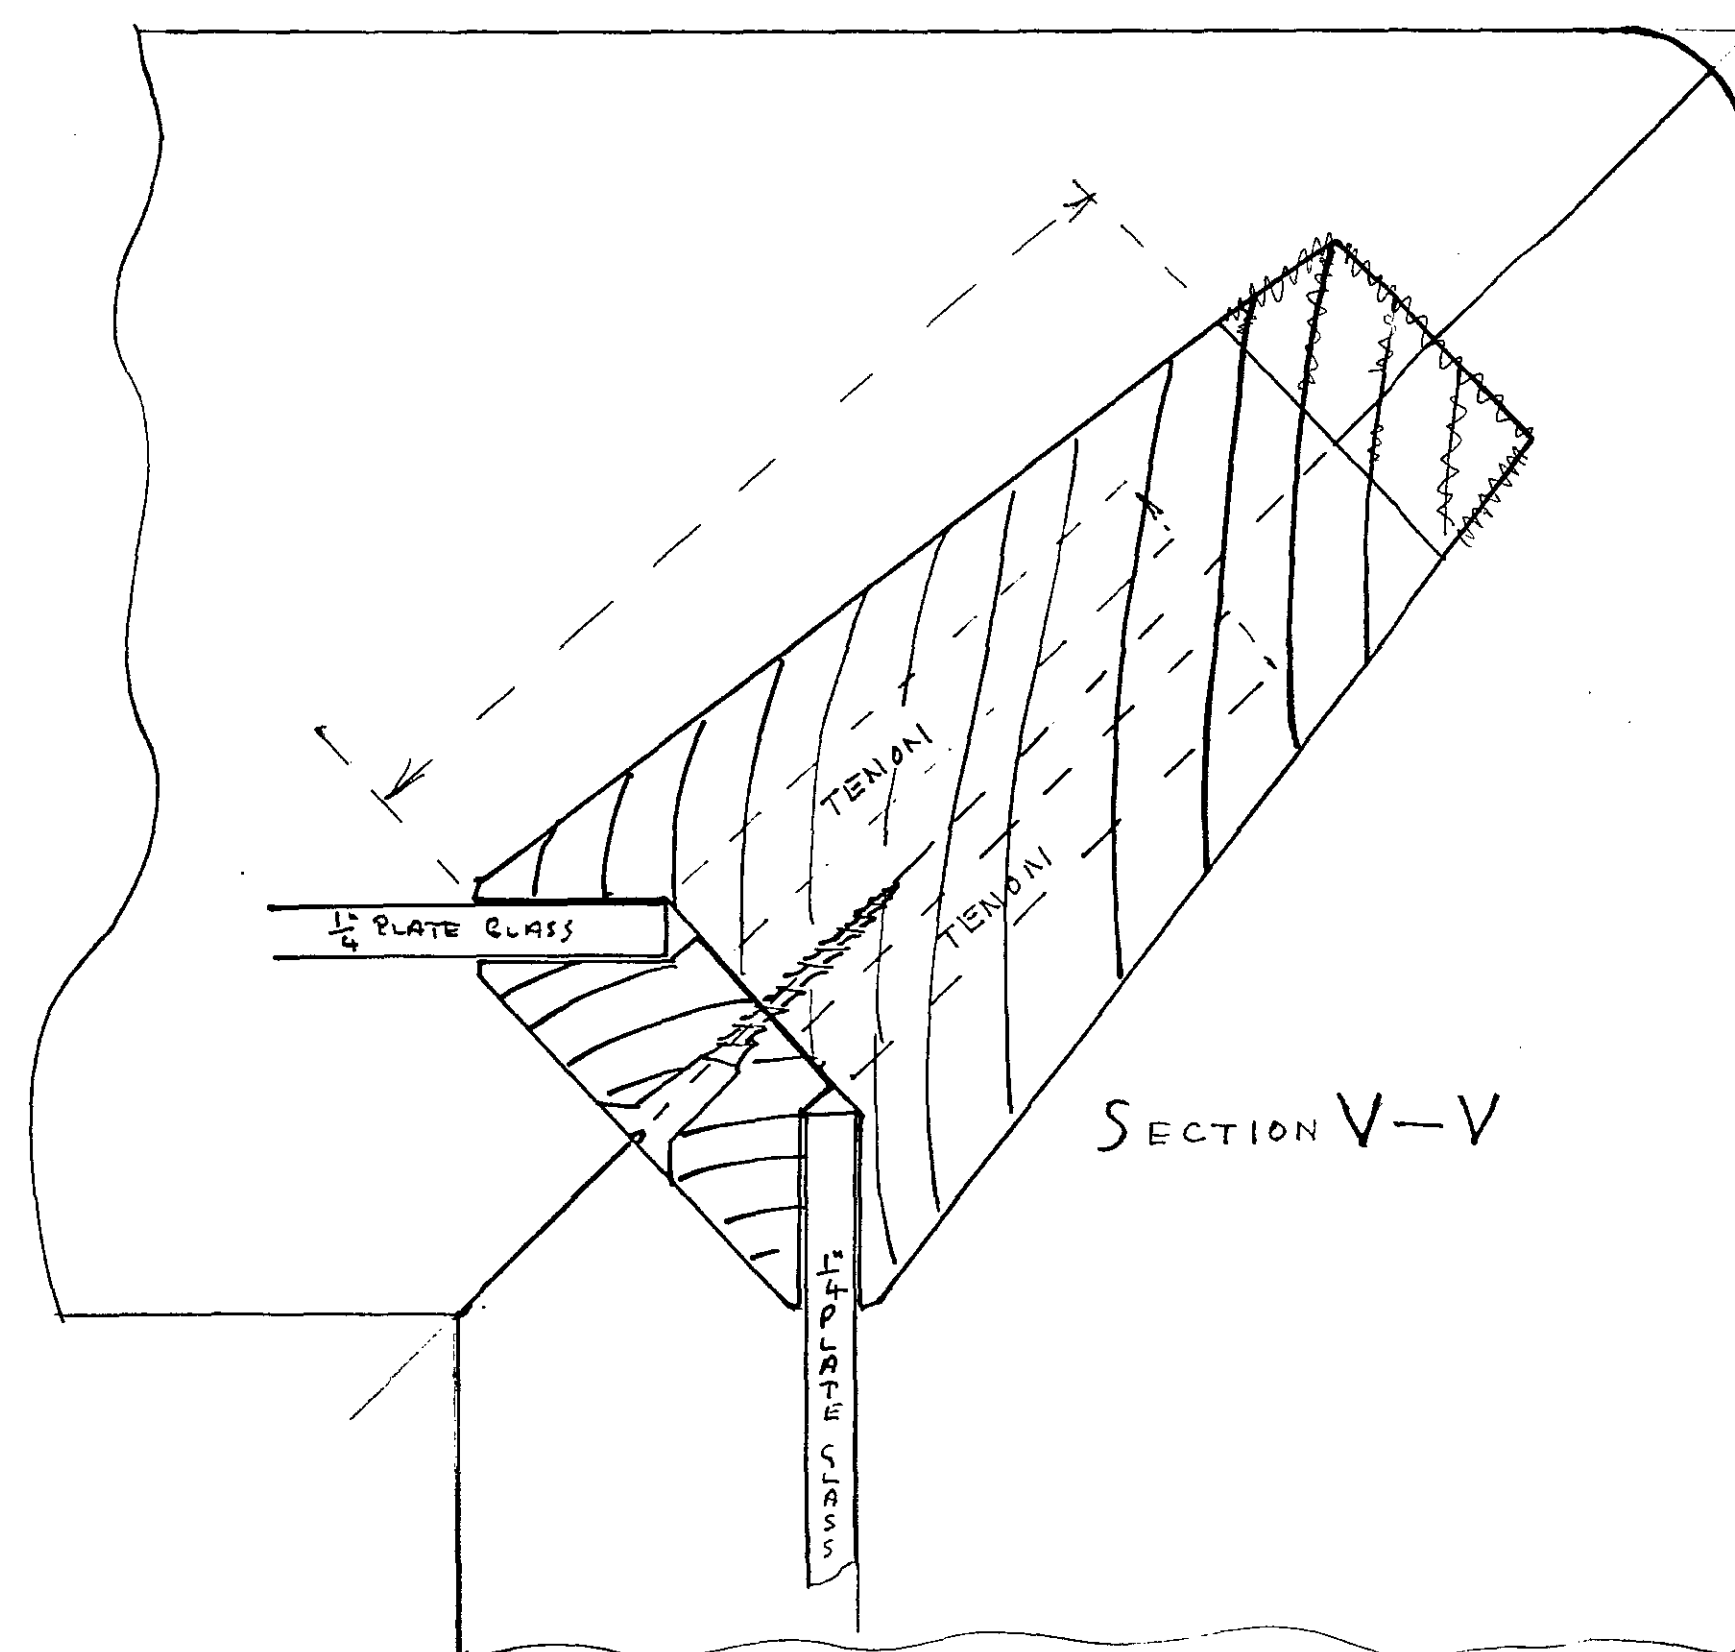


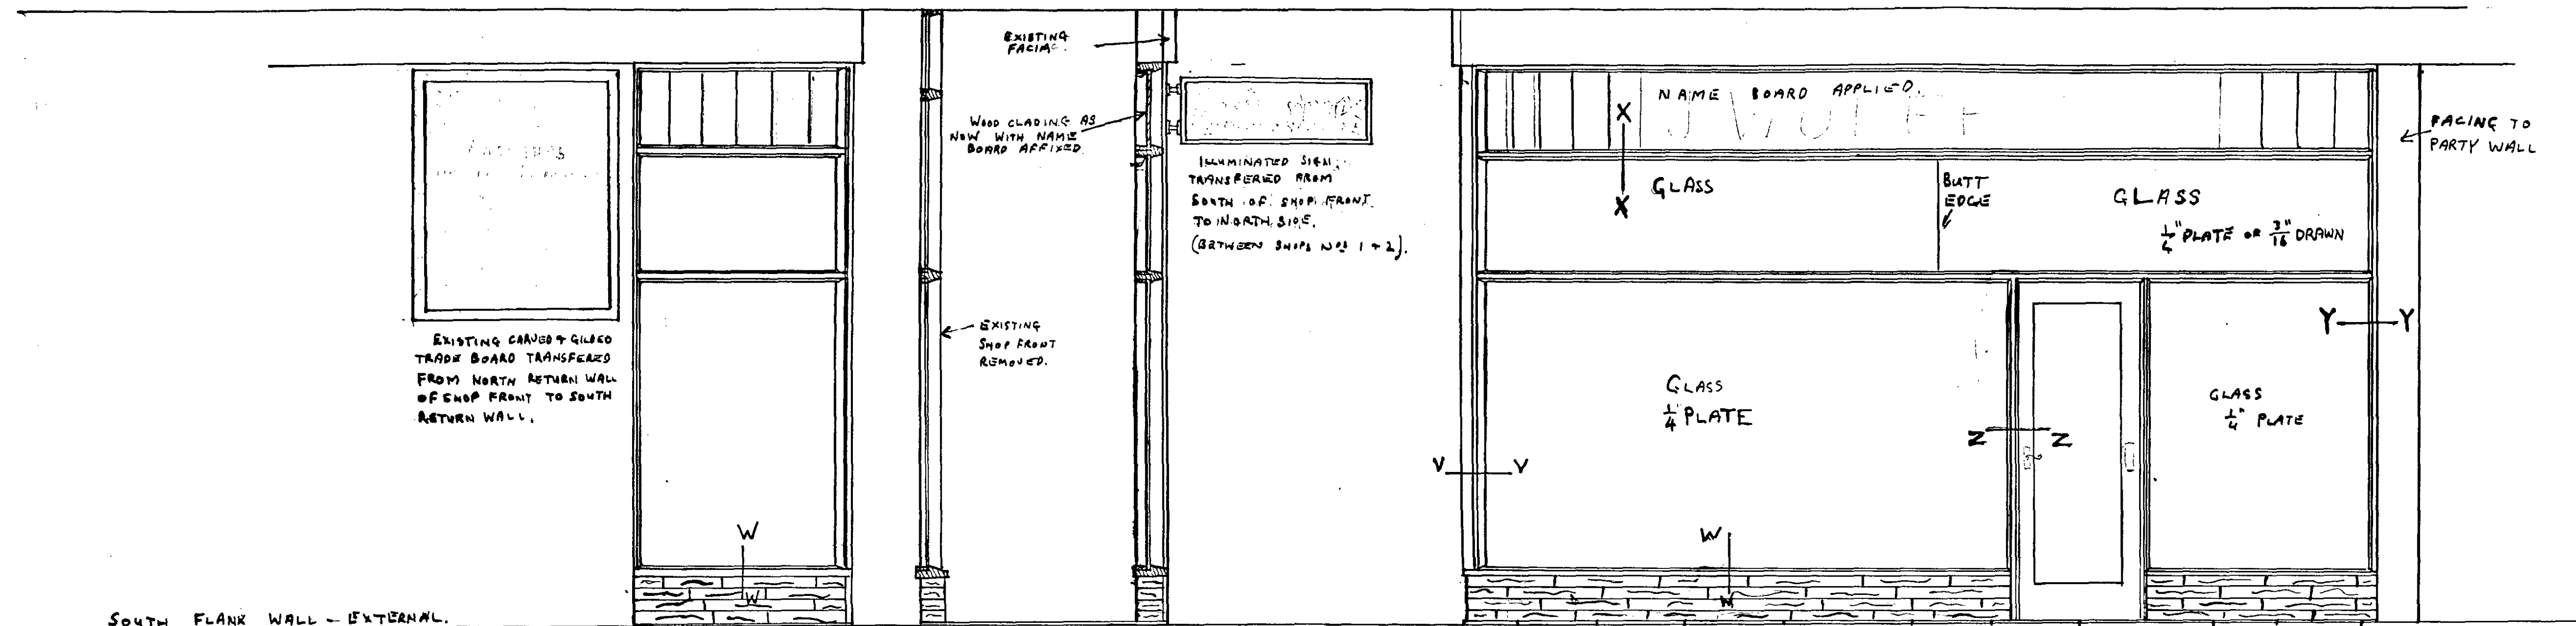

N° 1 CHESTER COURT
 ALBANY STREET N.W.1
 PROPOSED ALTERATION TO SHOP FRONT.
 J.WOLFF & SON LTD.
 DRAWING: P.J.WOLFF DATE: 5-1-72. SCALE: 1/2" = 1 FOOT & F/S DETAIL.

LONDON BOROUGH OF CROMDEY
 PLANNING
 19 APR 1972
 ON BEHALF OF THE COUNCIL

L11 10 A 12710