

Information ©

Do not scale from this drawing.
All dimensions to be checked on site.

Amendments

Date:	Revisions	By

HB8770387

MEZZANINE FLOOR



GROUND FLOOR

Job Title
3rd GREVILLE PLACE
LONDON, NW.7

Drawing Title
PROPOSED INTERNAL
ELEVATION.

Scale: 1:20 Date: feb 86 Job No: 83621
Drawn by: [Signature] Checked by: Drawing No: 04

LONDON BOROUGH OF CAMDEN
PLANNING AND COUNTRYSIDE PLANNING 1078
1 - DEC 1988
PLANS APPROVED
ON BEHALF OF THE COUNCIL

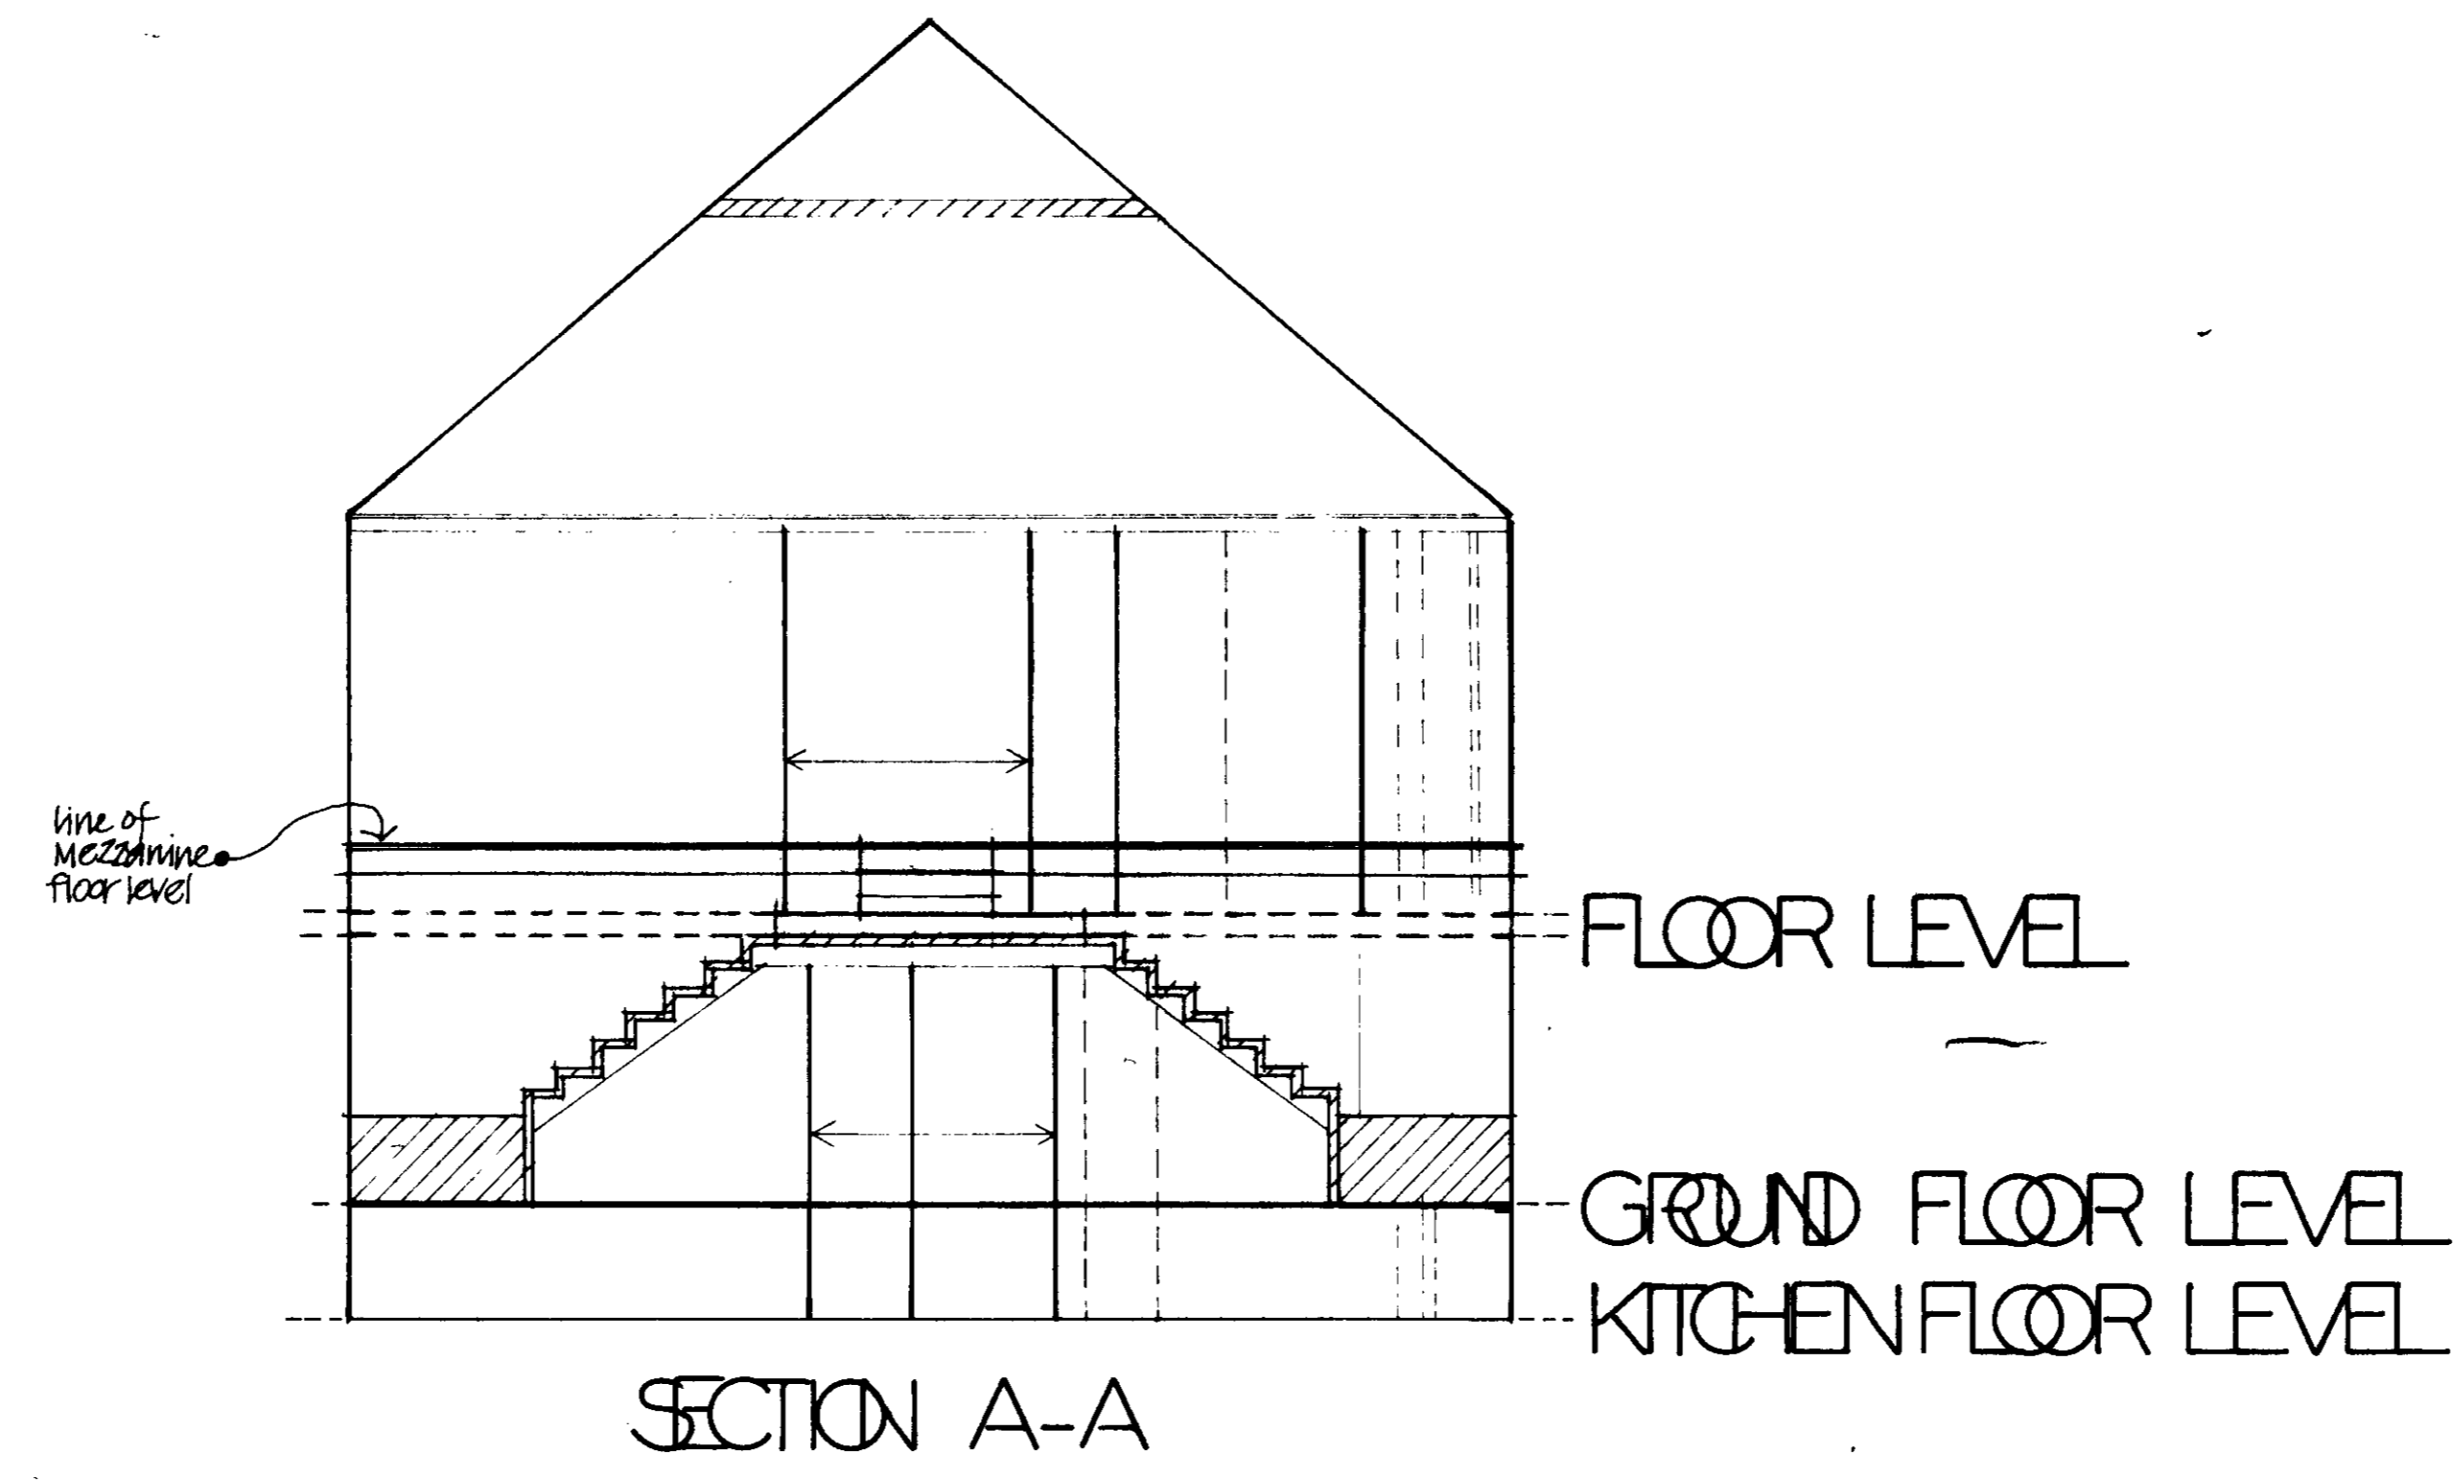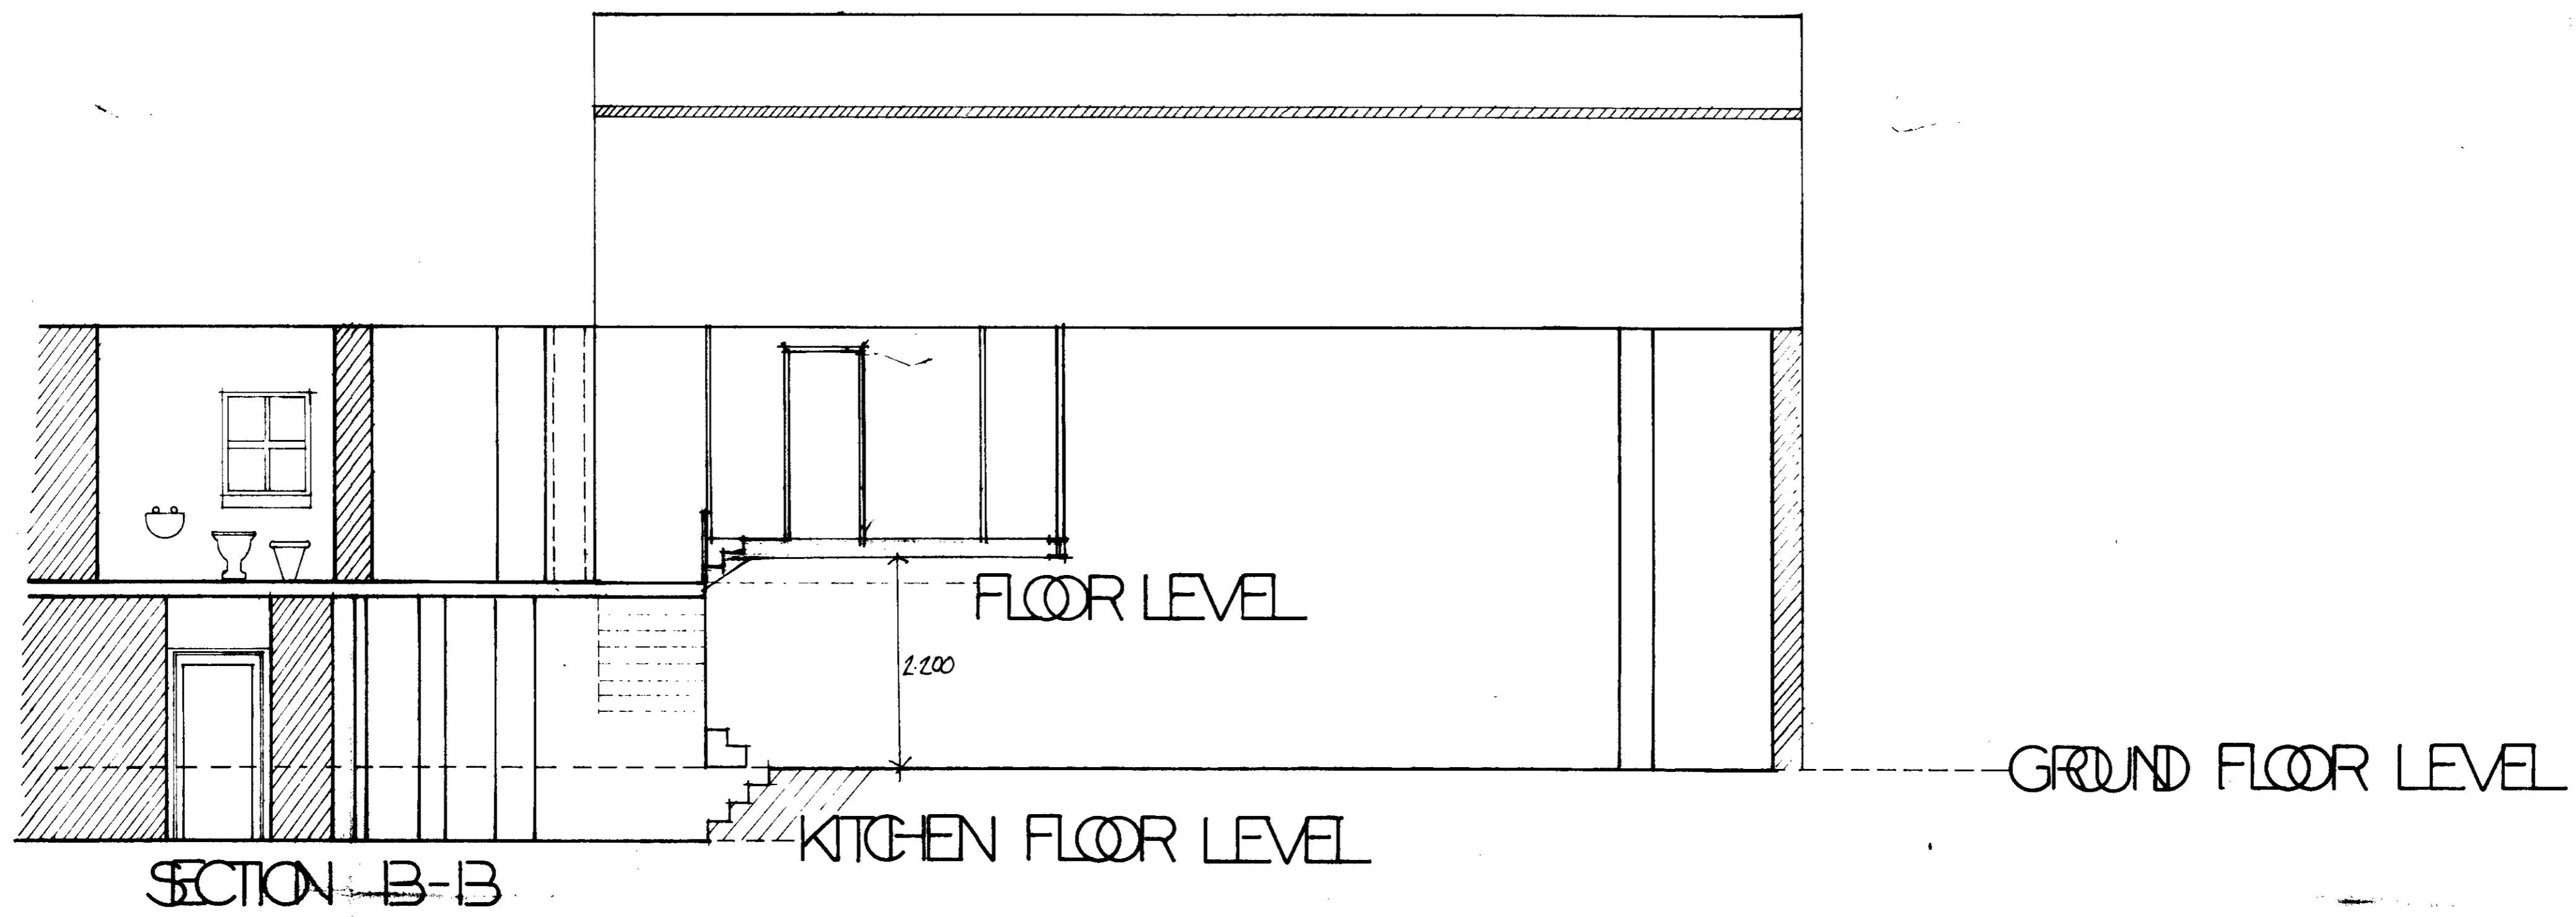

Information

Do not scale from this drawing.
All dimensions to be checked on site.

Amendments

Date	Revisions	By


Job Title
**MR & MRS ROGERS'S
RESIDENCE
MAIDA VALE**

Drawing Title
SECTIONS
HB 8770387

LONDON BOROUGH OF CANNON
TOWN AND SUBURB PLANNING AUTHORITY
12 DEC 1988
PLANS APPROVED
ON BEHALF OF THE COUNCIL

Scale: 1:50 Date: 08/08/85 Job No: 8621
Drawn by: CS Checked by: Drawing No: 02

Delva Patman Associates
116 LONG ACRE LONDON WC2E 9PA 01-240 6004
SURVEYORS PLANNING AND DESIGN CONSULTANTS

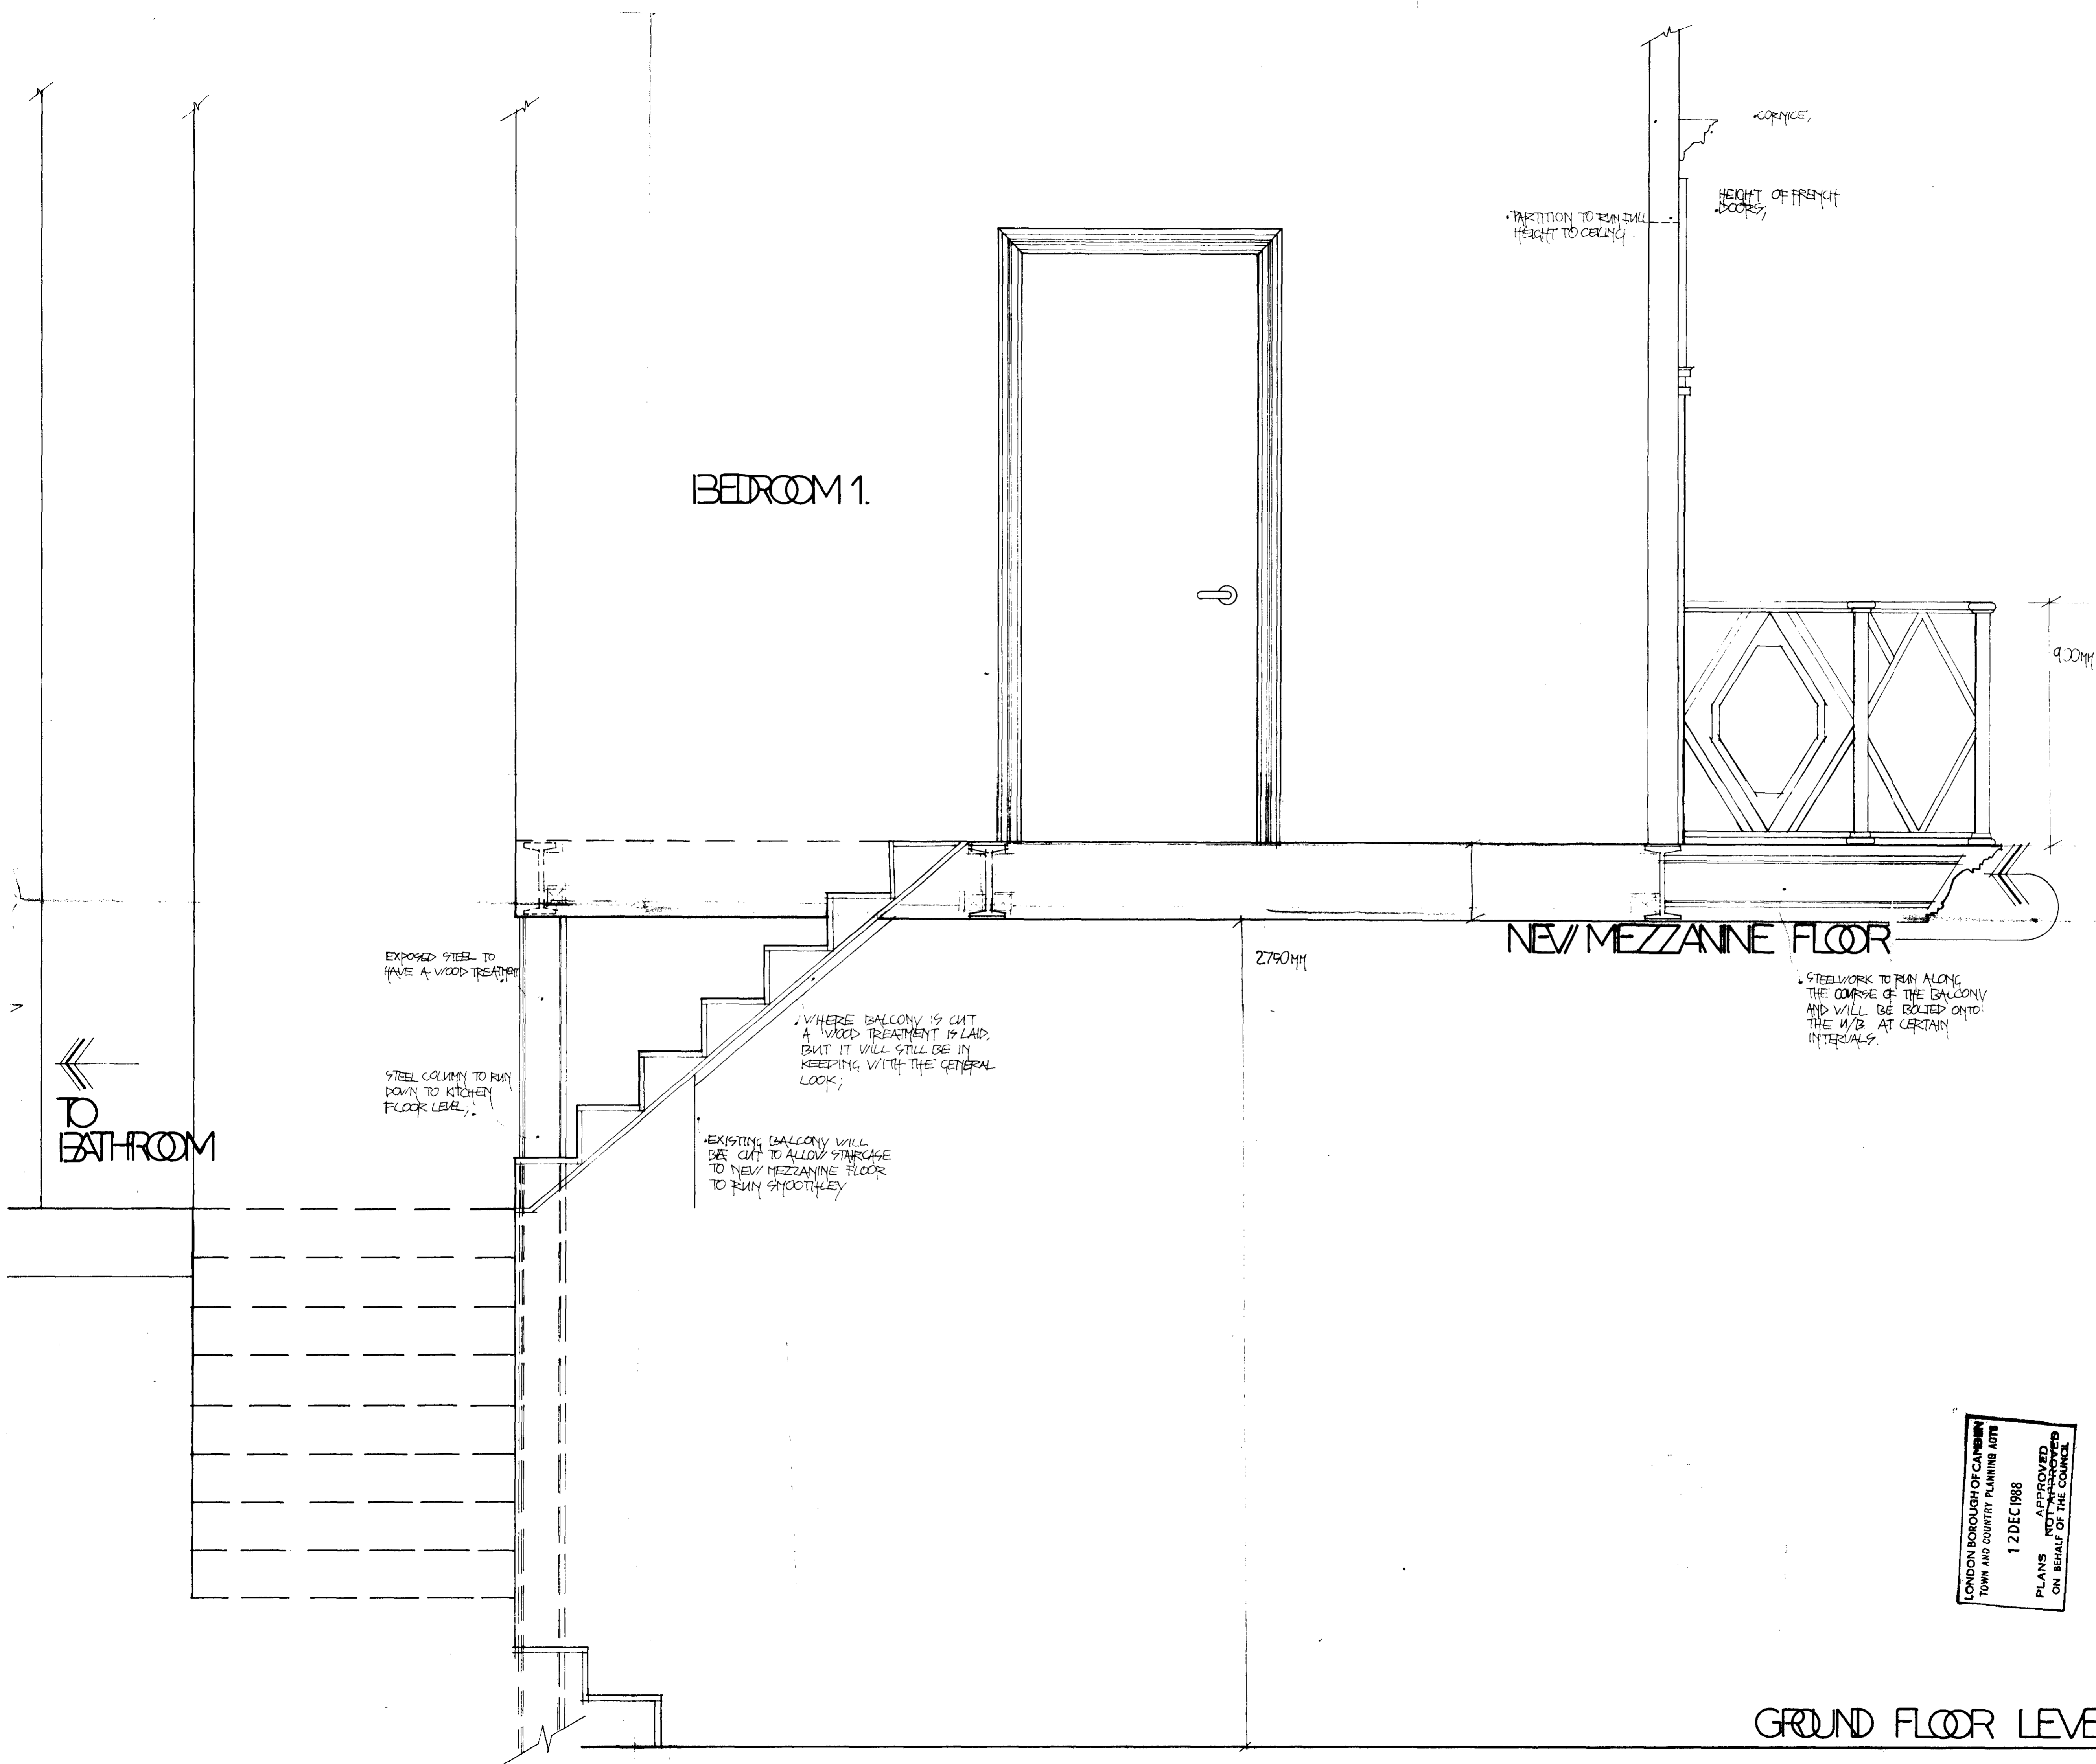

Information		
Do not scale from this drawing. All dimensions to be checked on site.		
Amendments		
Date:	Revisions	By

Job Title: 3a GREVILLE PLACE
LONDON NW7
HB 8770387


Drawing Title: SECTION SHOWING
NEW MEZZANINE
FLOOR LEVEL.

Scale: 1:10 Date: mar 86 Job No: 8621
Drawn by: OS Checked by: Drawing No: 03

LONDON BOROUGH OF CAMBEN
TOWN AND COUNTRY PLANNING ACTS
12 DEC 1988
APPROVED
PLANS NOT APPROVED
ON BEHALF OF THE COUNCIL

GROUND FLOOR LEVEL

Delva Patman Associates
116 LONG ACRE LONDON WC2E 9PA 01-240 6004
SURVEYORS PLANNING AND DESIGN CONSULTANTS

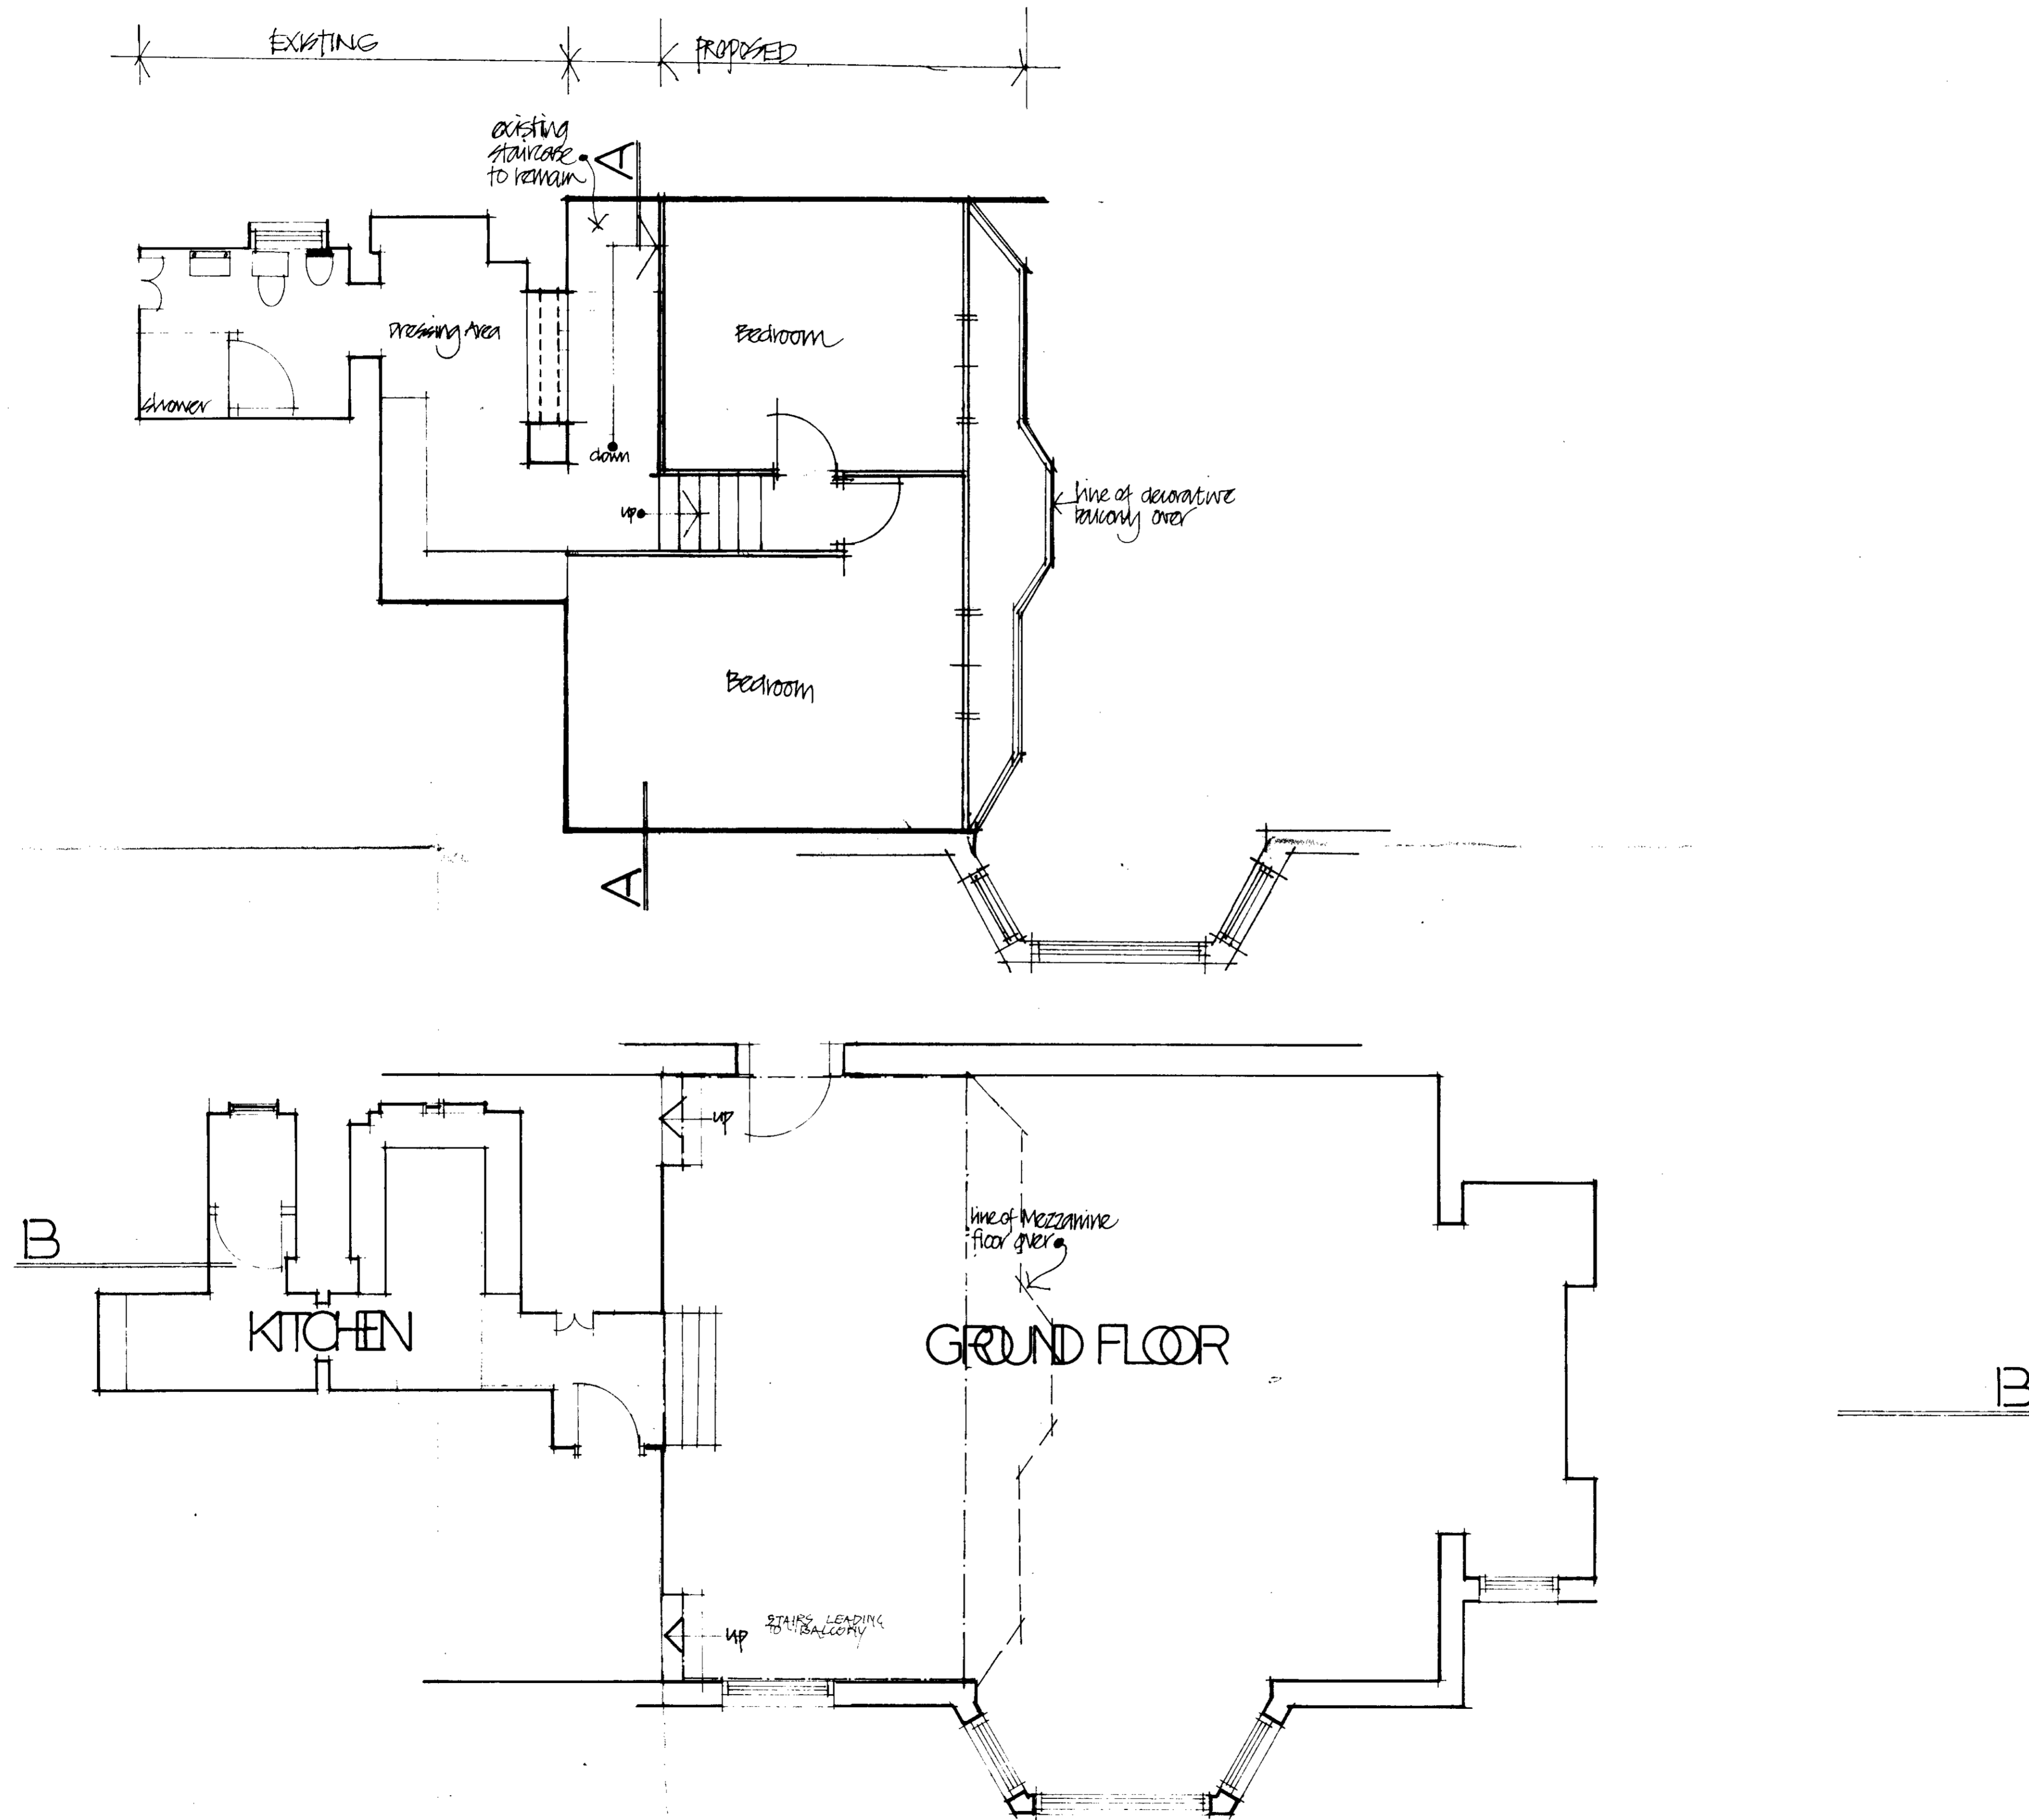

LONDON BOROUGH OF CAMDEN
 TOWN AND COUNTRY PLANNING ACTS
 12 DEC 1988
 PLANS APPROVED
 ON BEHALF OF THE COUNCIL

Information

Do not scale from this drawing.
 All dimensions to be checked on site.

Amendments

Date:	Revisions	By

Job Title: **MR & MRS ROGERS
 RESIDENCE
 MAIDA VALE**

Drawing Title: **LHB 8770387 - 3
 LAYOUT PLANS**

Scale: **1:50** Date: **dec 85** Job No: **8621**
 Drawn by: **CS** Checked by: Drawing No: **01**

Delva Patman Associates
 116 LONG ACRE LONDON WC2E 9PA 01-240 6004
 SURVEYORS PLANNING AND DESIGN CONSULTANTS