

# ING CROSS

CAMDEN WARD

Kings Cross Freight and Freightliner Terminal

27.5m

28.0m

Hoppers

Tank

Conveyor

Depot

B N 27.94m  
27.0m

Conveyor

Conveyor

TP 9201319

Freightliner Terminal

BRITISH RAIL  
 PROPERTY IN CHARGE  
 SOUTH EAST DIVISION  
 30/11/65  
 GREAT BRITAIN  
 7/11/65


PLAN No. 1665  
 PREP

SCALE 1/1250

Produced from Ordnance Survey Map by  
 Railways (Southern Region) with the  
 the Control of Public Buildings Office  
 Crown Copyright Reserved.

CONCRETE  
WORKS.

CONCRETE  
WORKS.

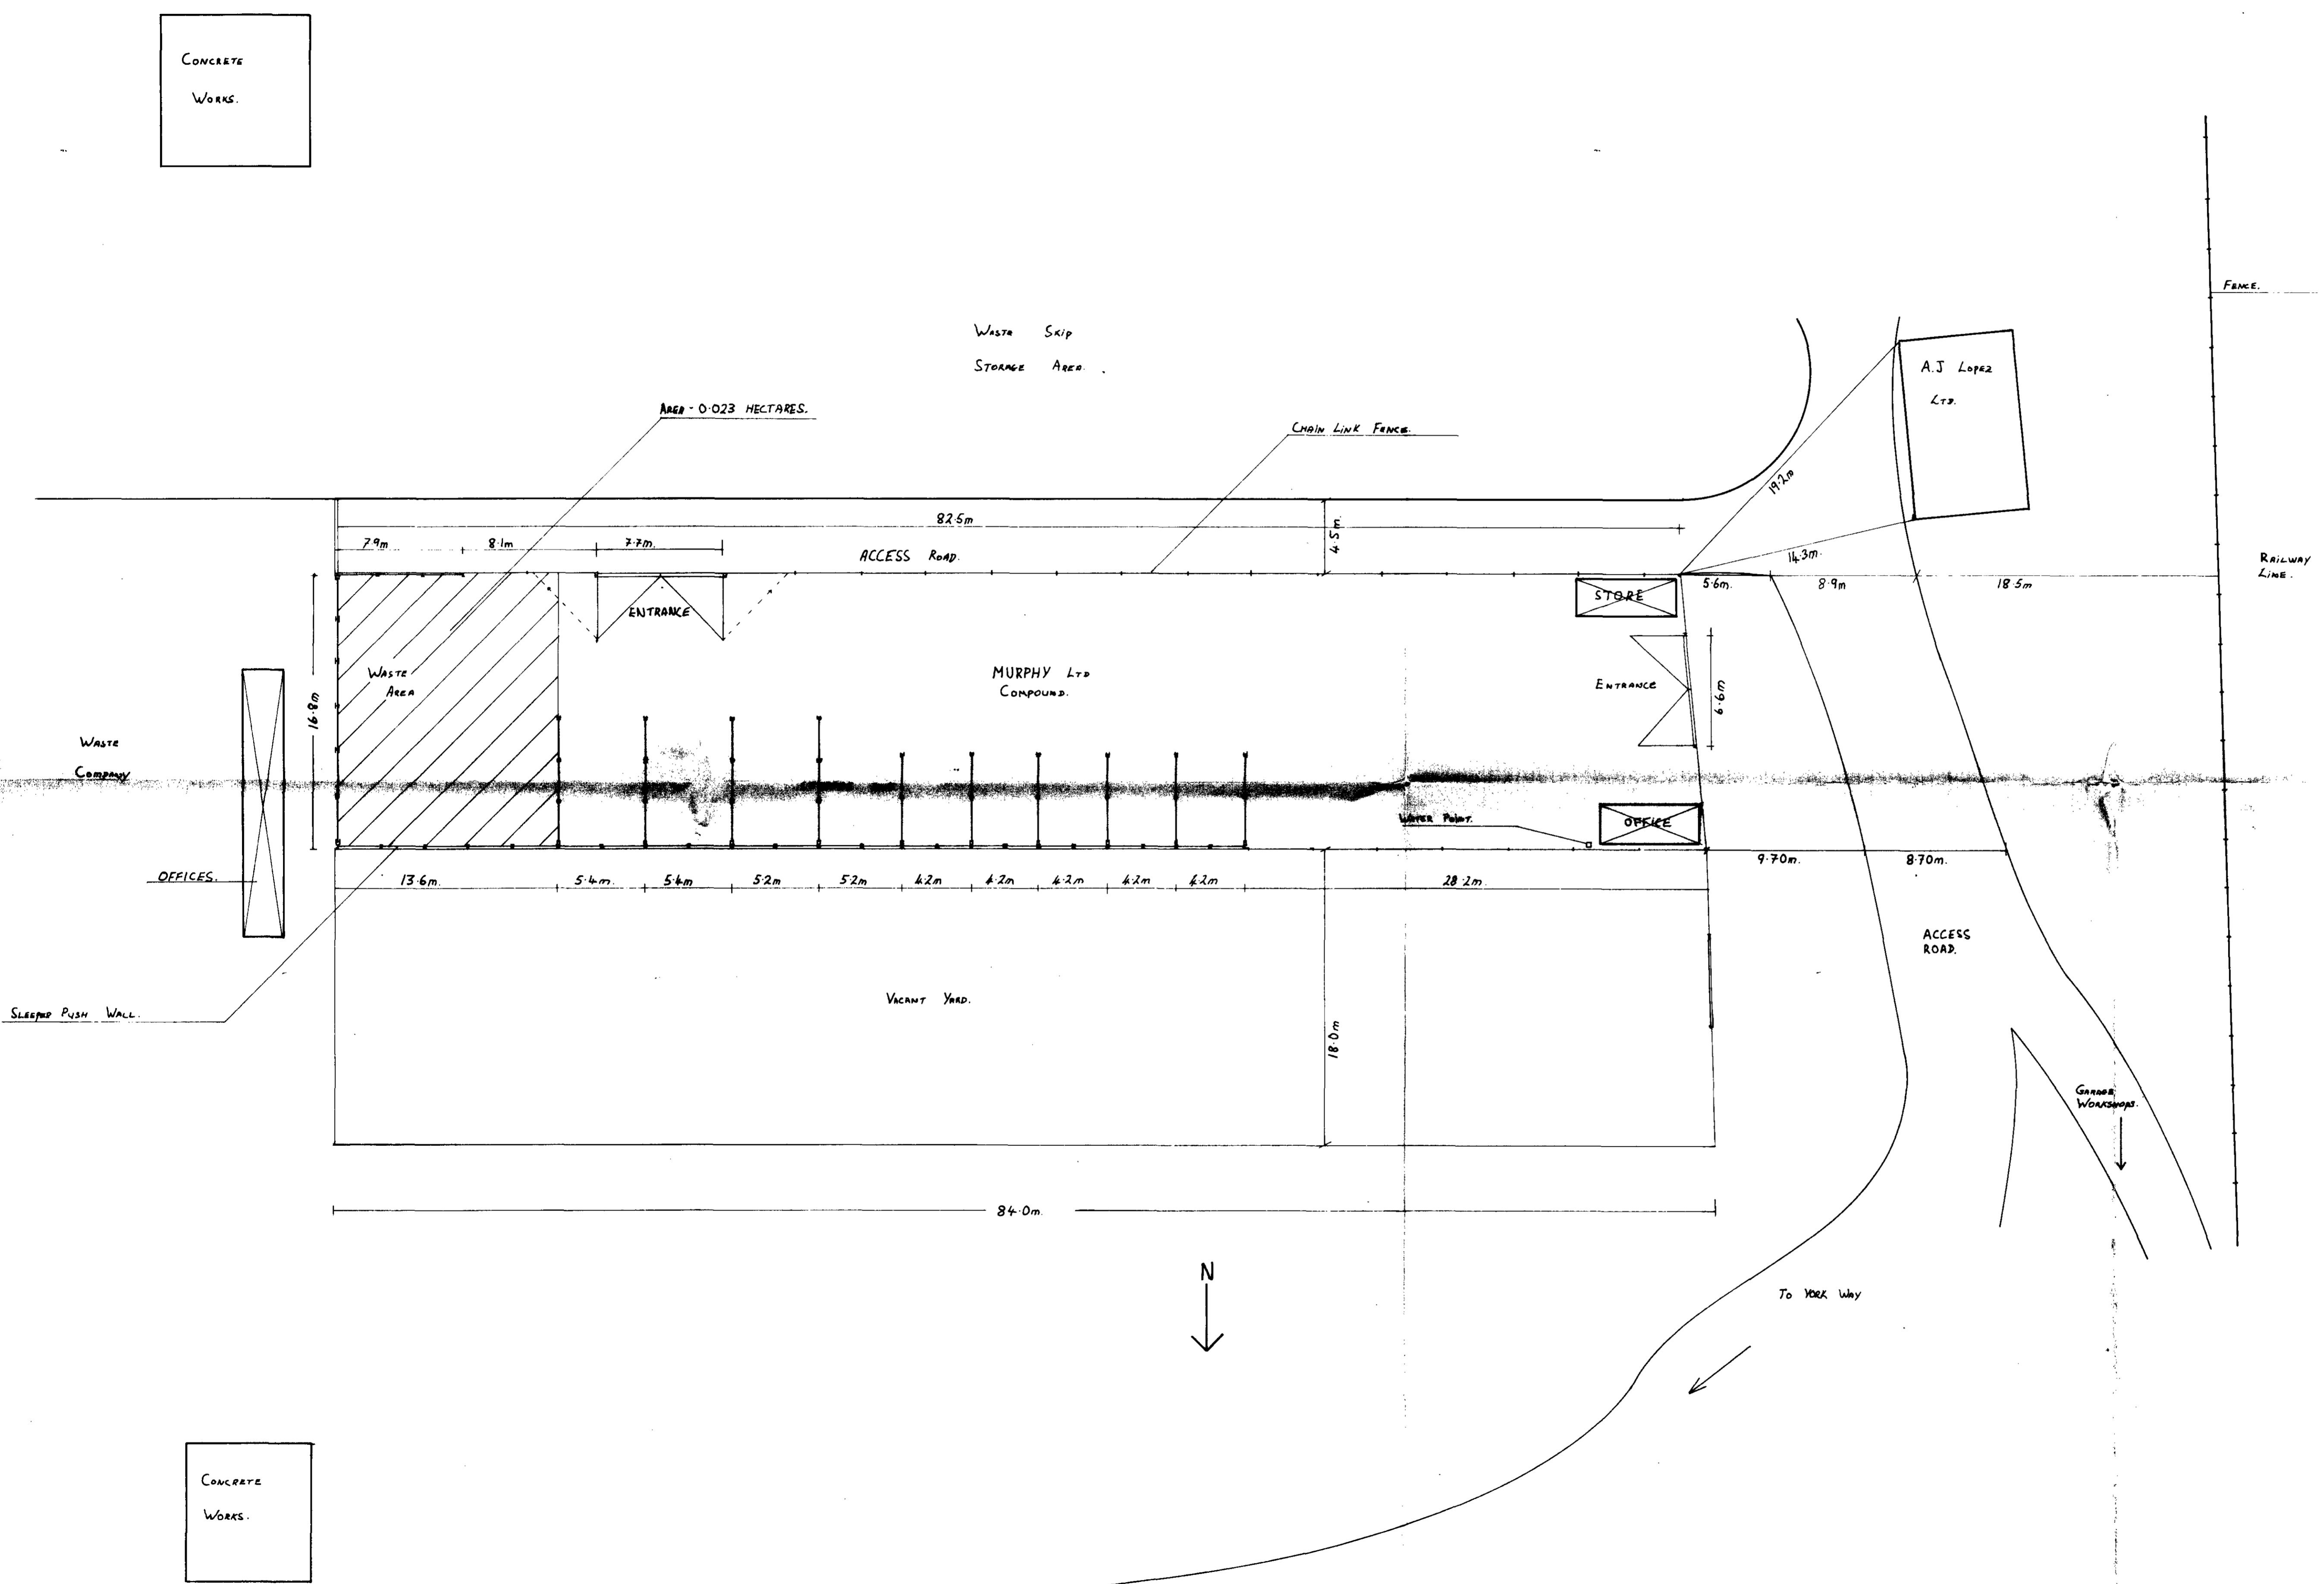

*Chris Lloyd*  
 LONDON BOROUGH OF CAMDEN  
 TOWN AND COUNTRY PLANNING ACTS  
 11 FEB 1993  
 PLANS APPROVED  
 ON BEHALF OF THE COUNCIL

TP9201319

**MURPHY**  
 ASHLEY HOUSE, ASHLEY ROAD  
 TOTTENHAM HALE  
 LONDON N17 9LZ DRAWING - M.L.I.

KINGS CROSS DEPOT.

PLAN - SCALE - 1:20

Drawn - *JD* DATE - 20-10-92.