


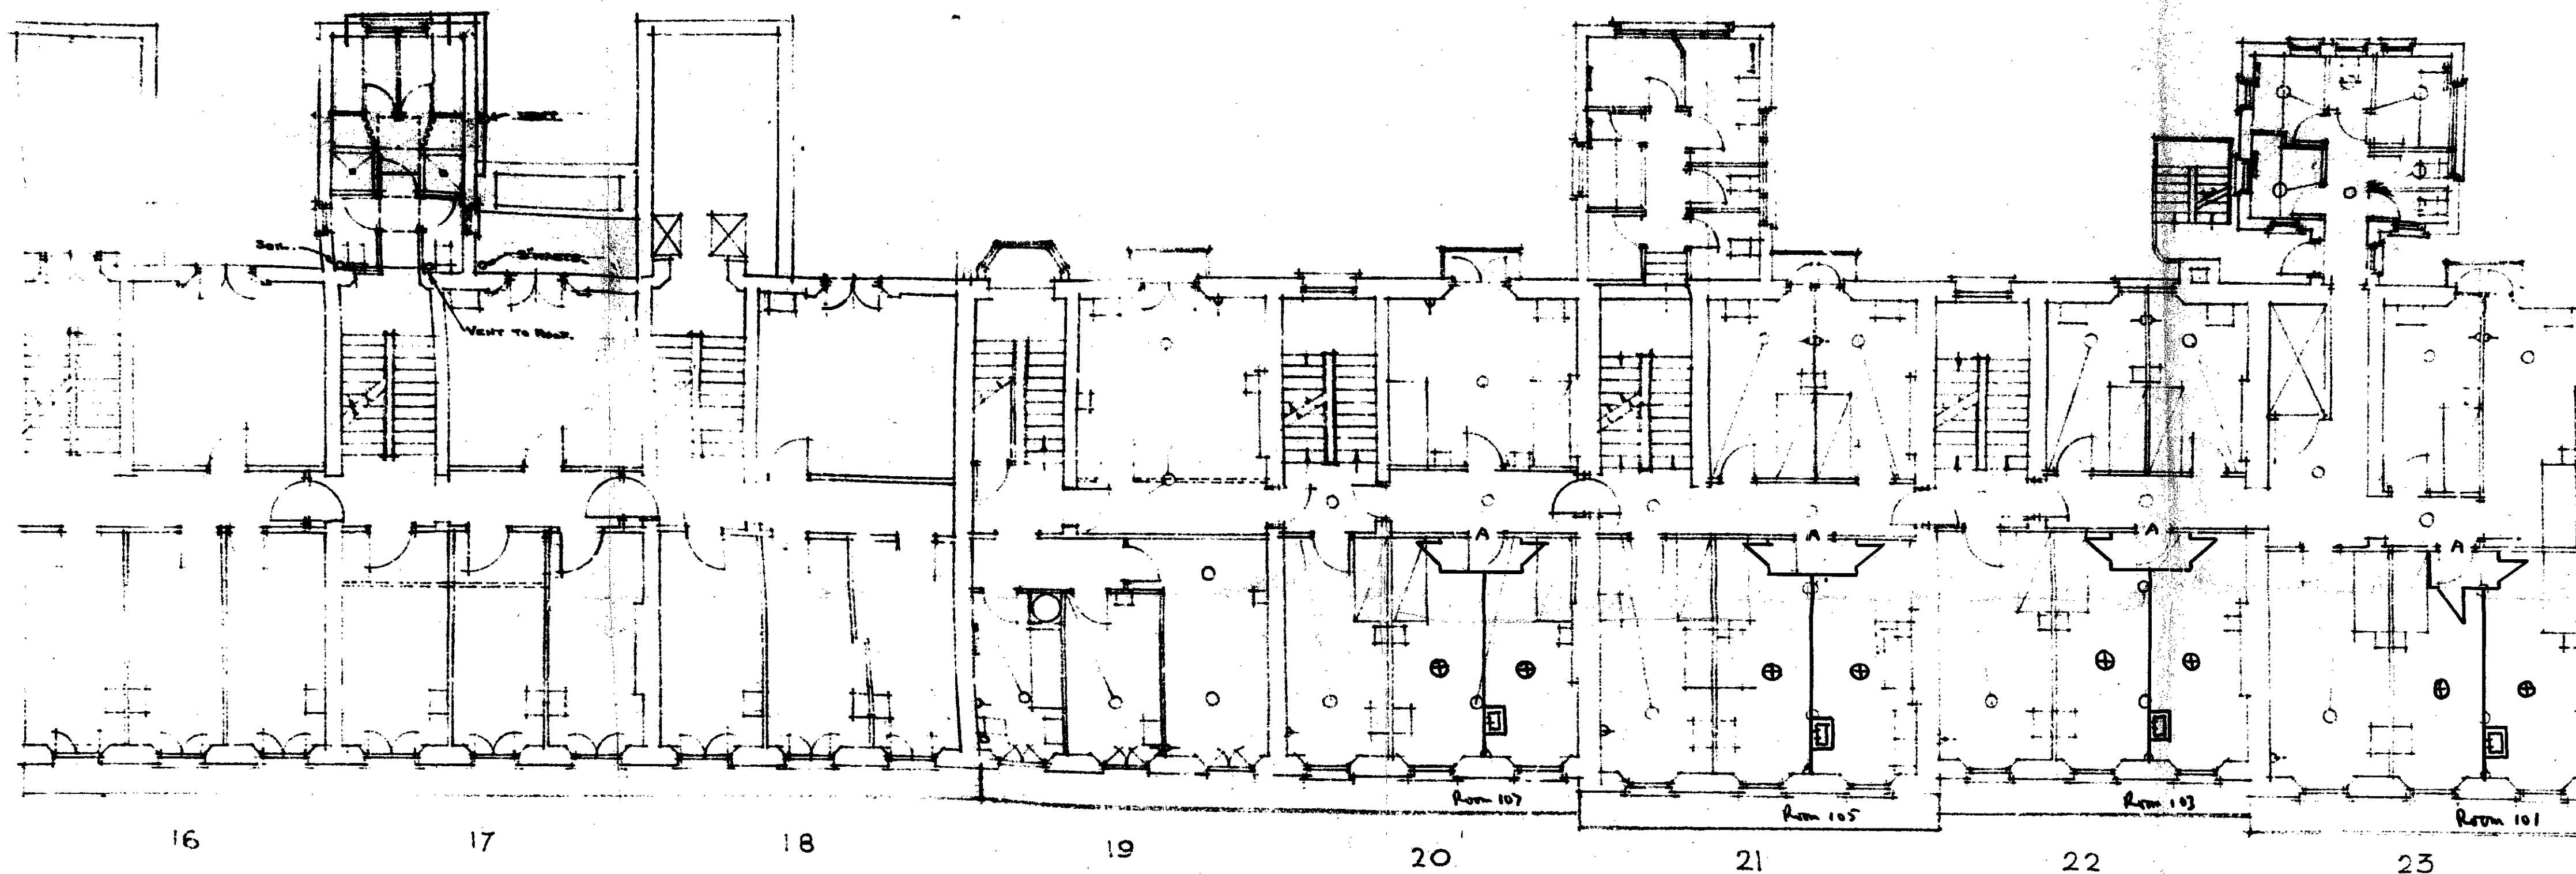

- ⊕ : NEW PENDANT LIGHT
 □ : NEW WASH HAND BASIN
 — : NEW STUD PARTITIONS

FIRST FLOOR
 SCALE EIGHT FEET = ONE INCH


LONDON UNIVERSITY INSTITUTE OF EDUCATION
 CONVERSION OF 10 - 23 ENDSLEIGH STREET W.C.1.

CTP/M3/7/C/HB290

LONDON BOROUGH OF CAMDEN
 TOWN AND COUNTRY PLANNING ACTS
 11 JAN 1983
 PLANS NOT APPROVED
 ON BEHALF OF THE COUNCIL

JOHN V. ...
 STAFF ARCHITECT
 SGT. COLLEGE ...

178K00176

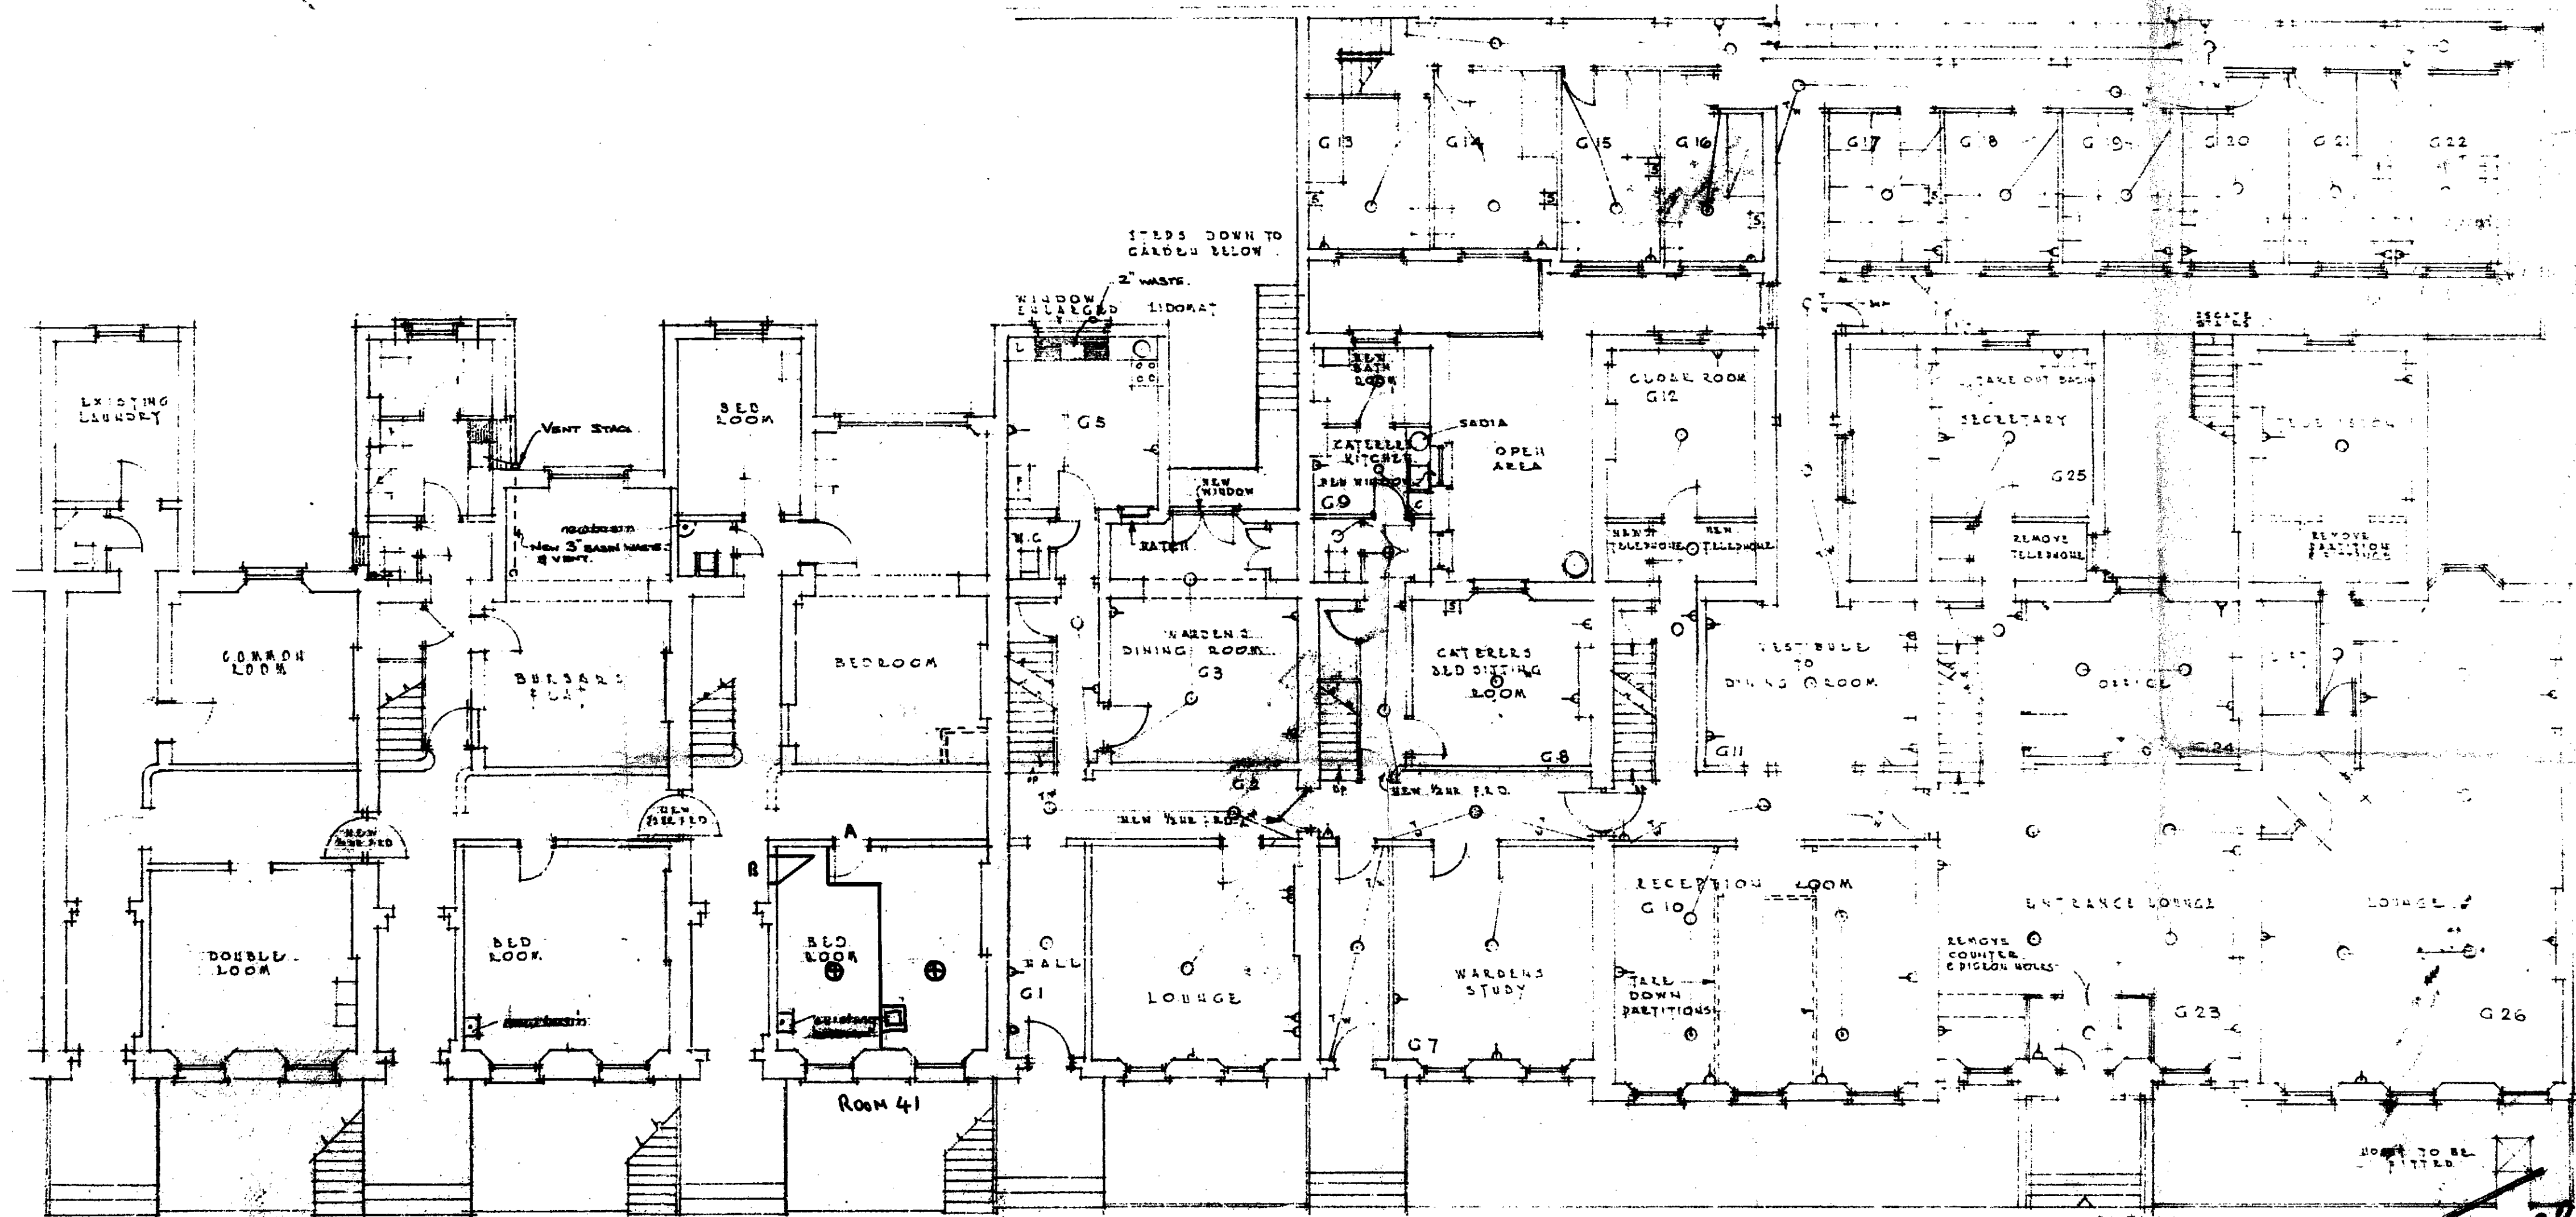

GROUND FLOOR
SCALE EIGHT FEET = ONE INCH

- ⊕ NEW PENDANT LIGHT
- ⊞ NEW WASH HAND BASIN
- NEW STUD PARTITION

LONDON UNIVERSITY INSTITUTE OF EDUCATION
CONVERSION OF 10-23 ENDSEIGH STREET W.C.1

Revised 23-9-64

MAIN ENTRANCE

JOHN V. FLIBA
STAFF ARCHITECT CLUTTONS
501 COLLEGE STREET, S.W.

CTP/M13/7/c/HB2901

LONDON BOROUGH OF CAMDEN
TOWN AND COUNTRY PLANNING ACT
11 JAN 1983
PLANS NOT APPROVED
ON BEHALF OF THE COUNCIL

175