
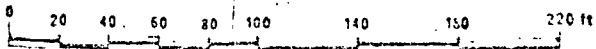


# DROPPING LEVEL PLAN

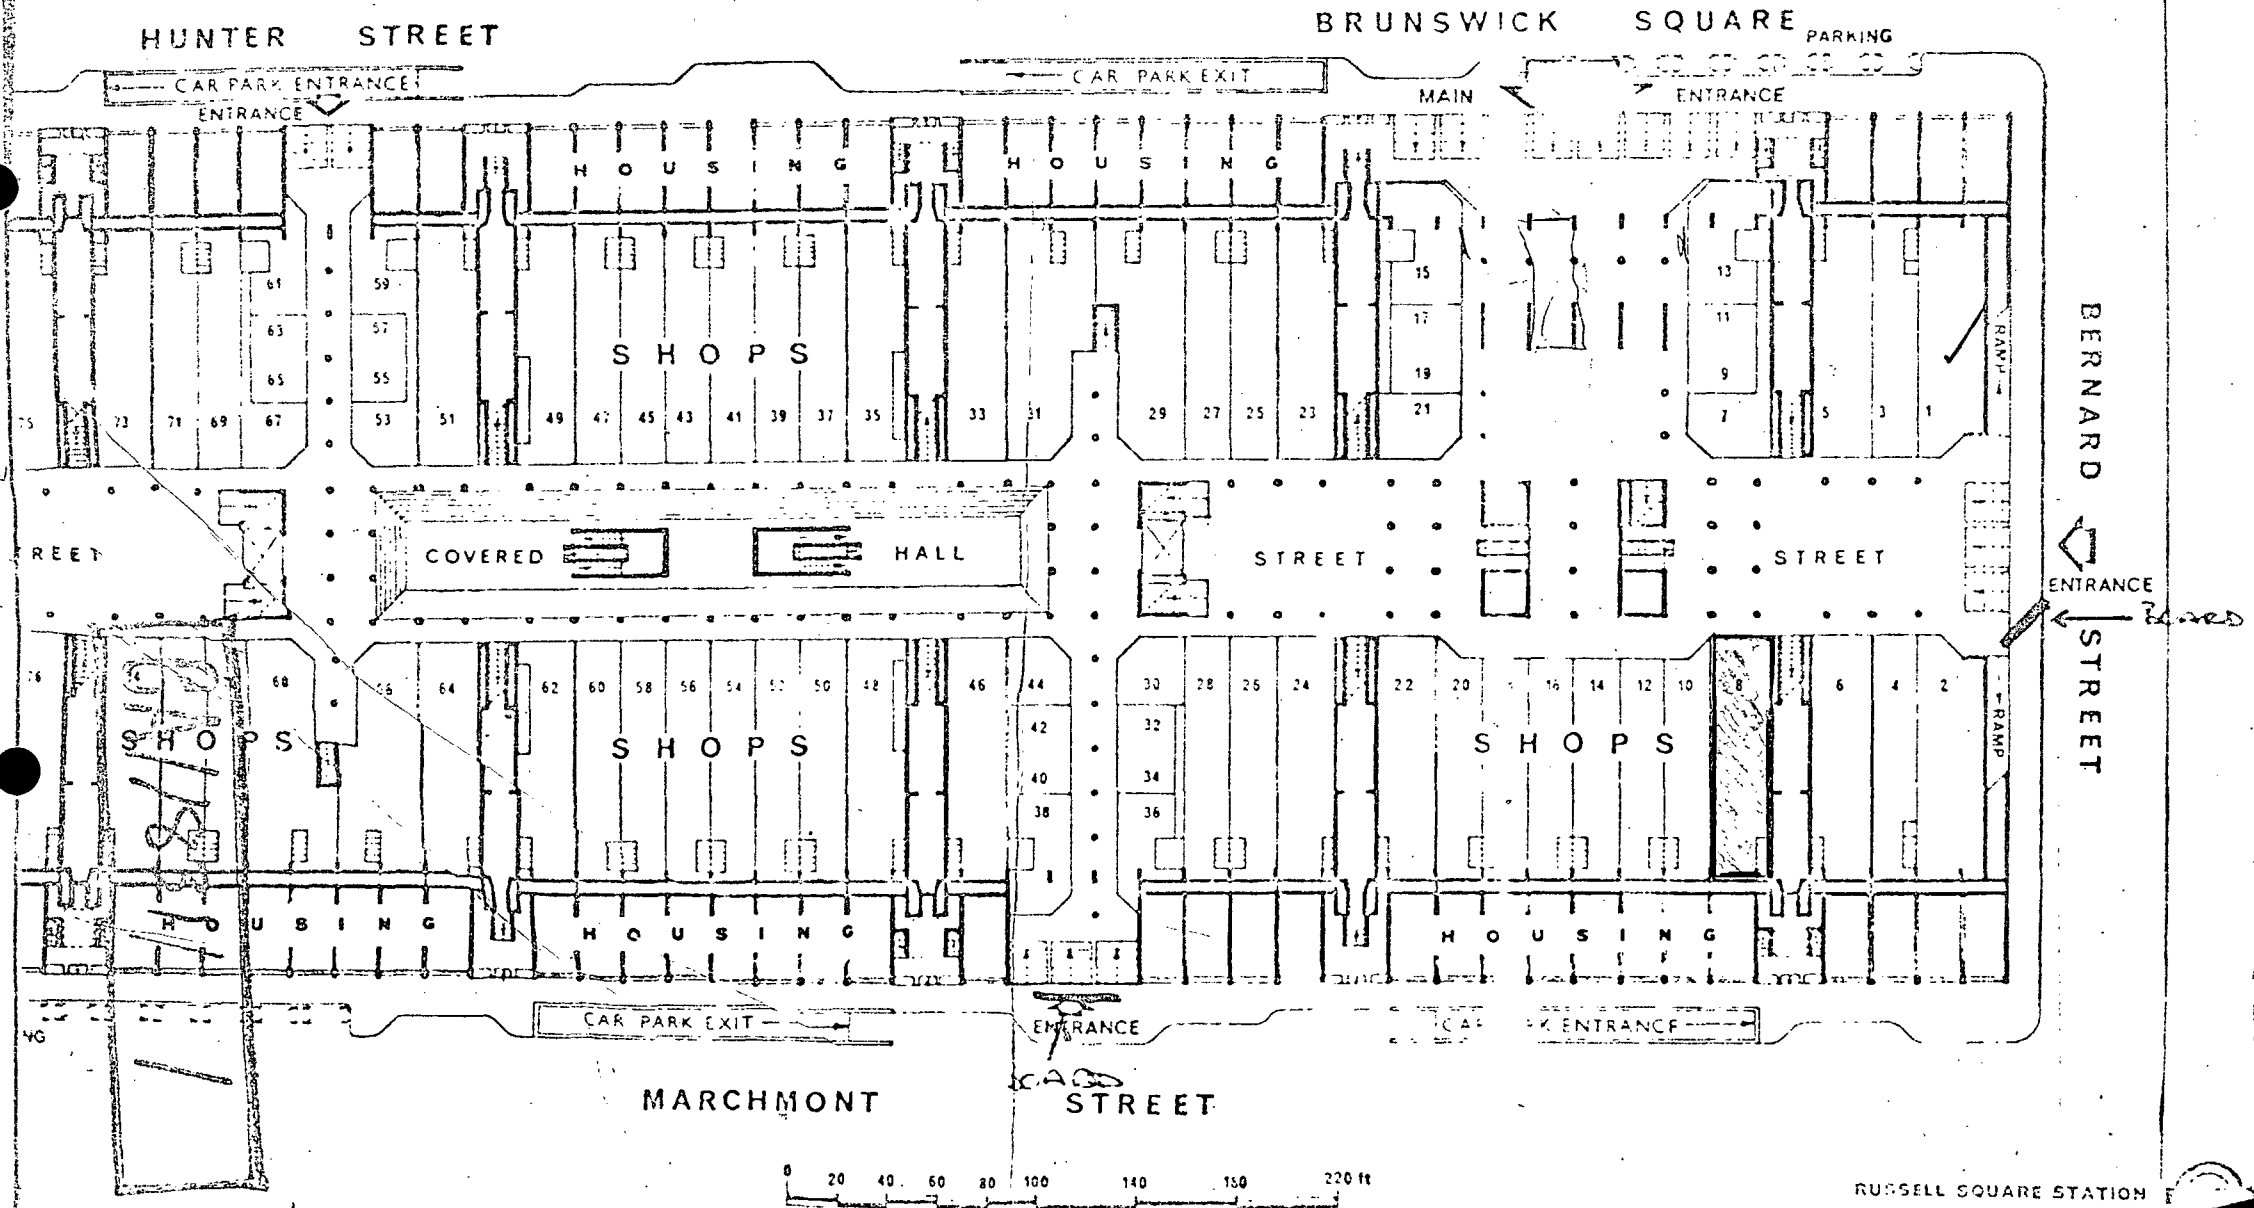

RUSSELL SQUARE STATION