



BRUNSWICK SQUARE


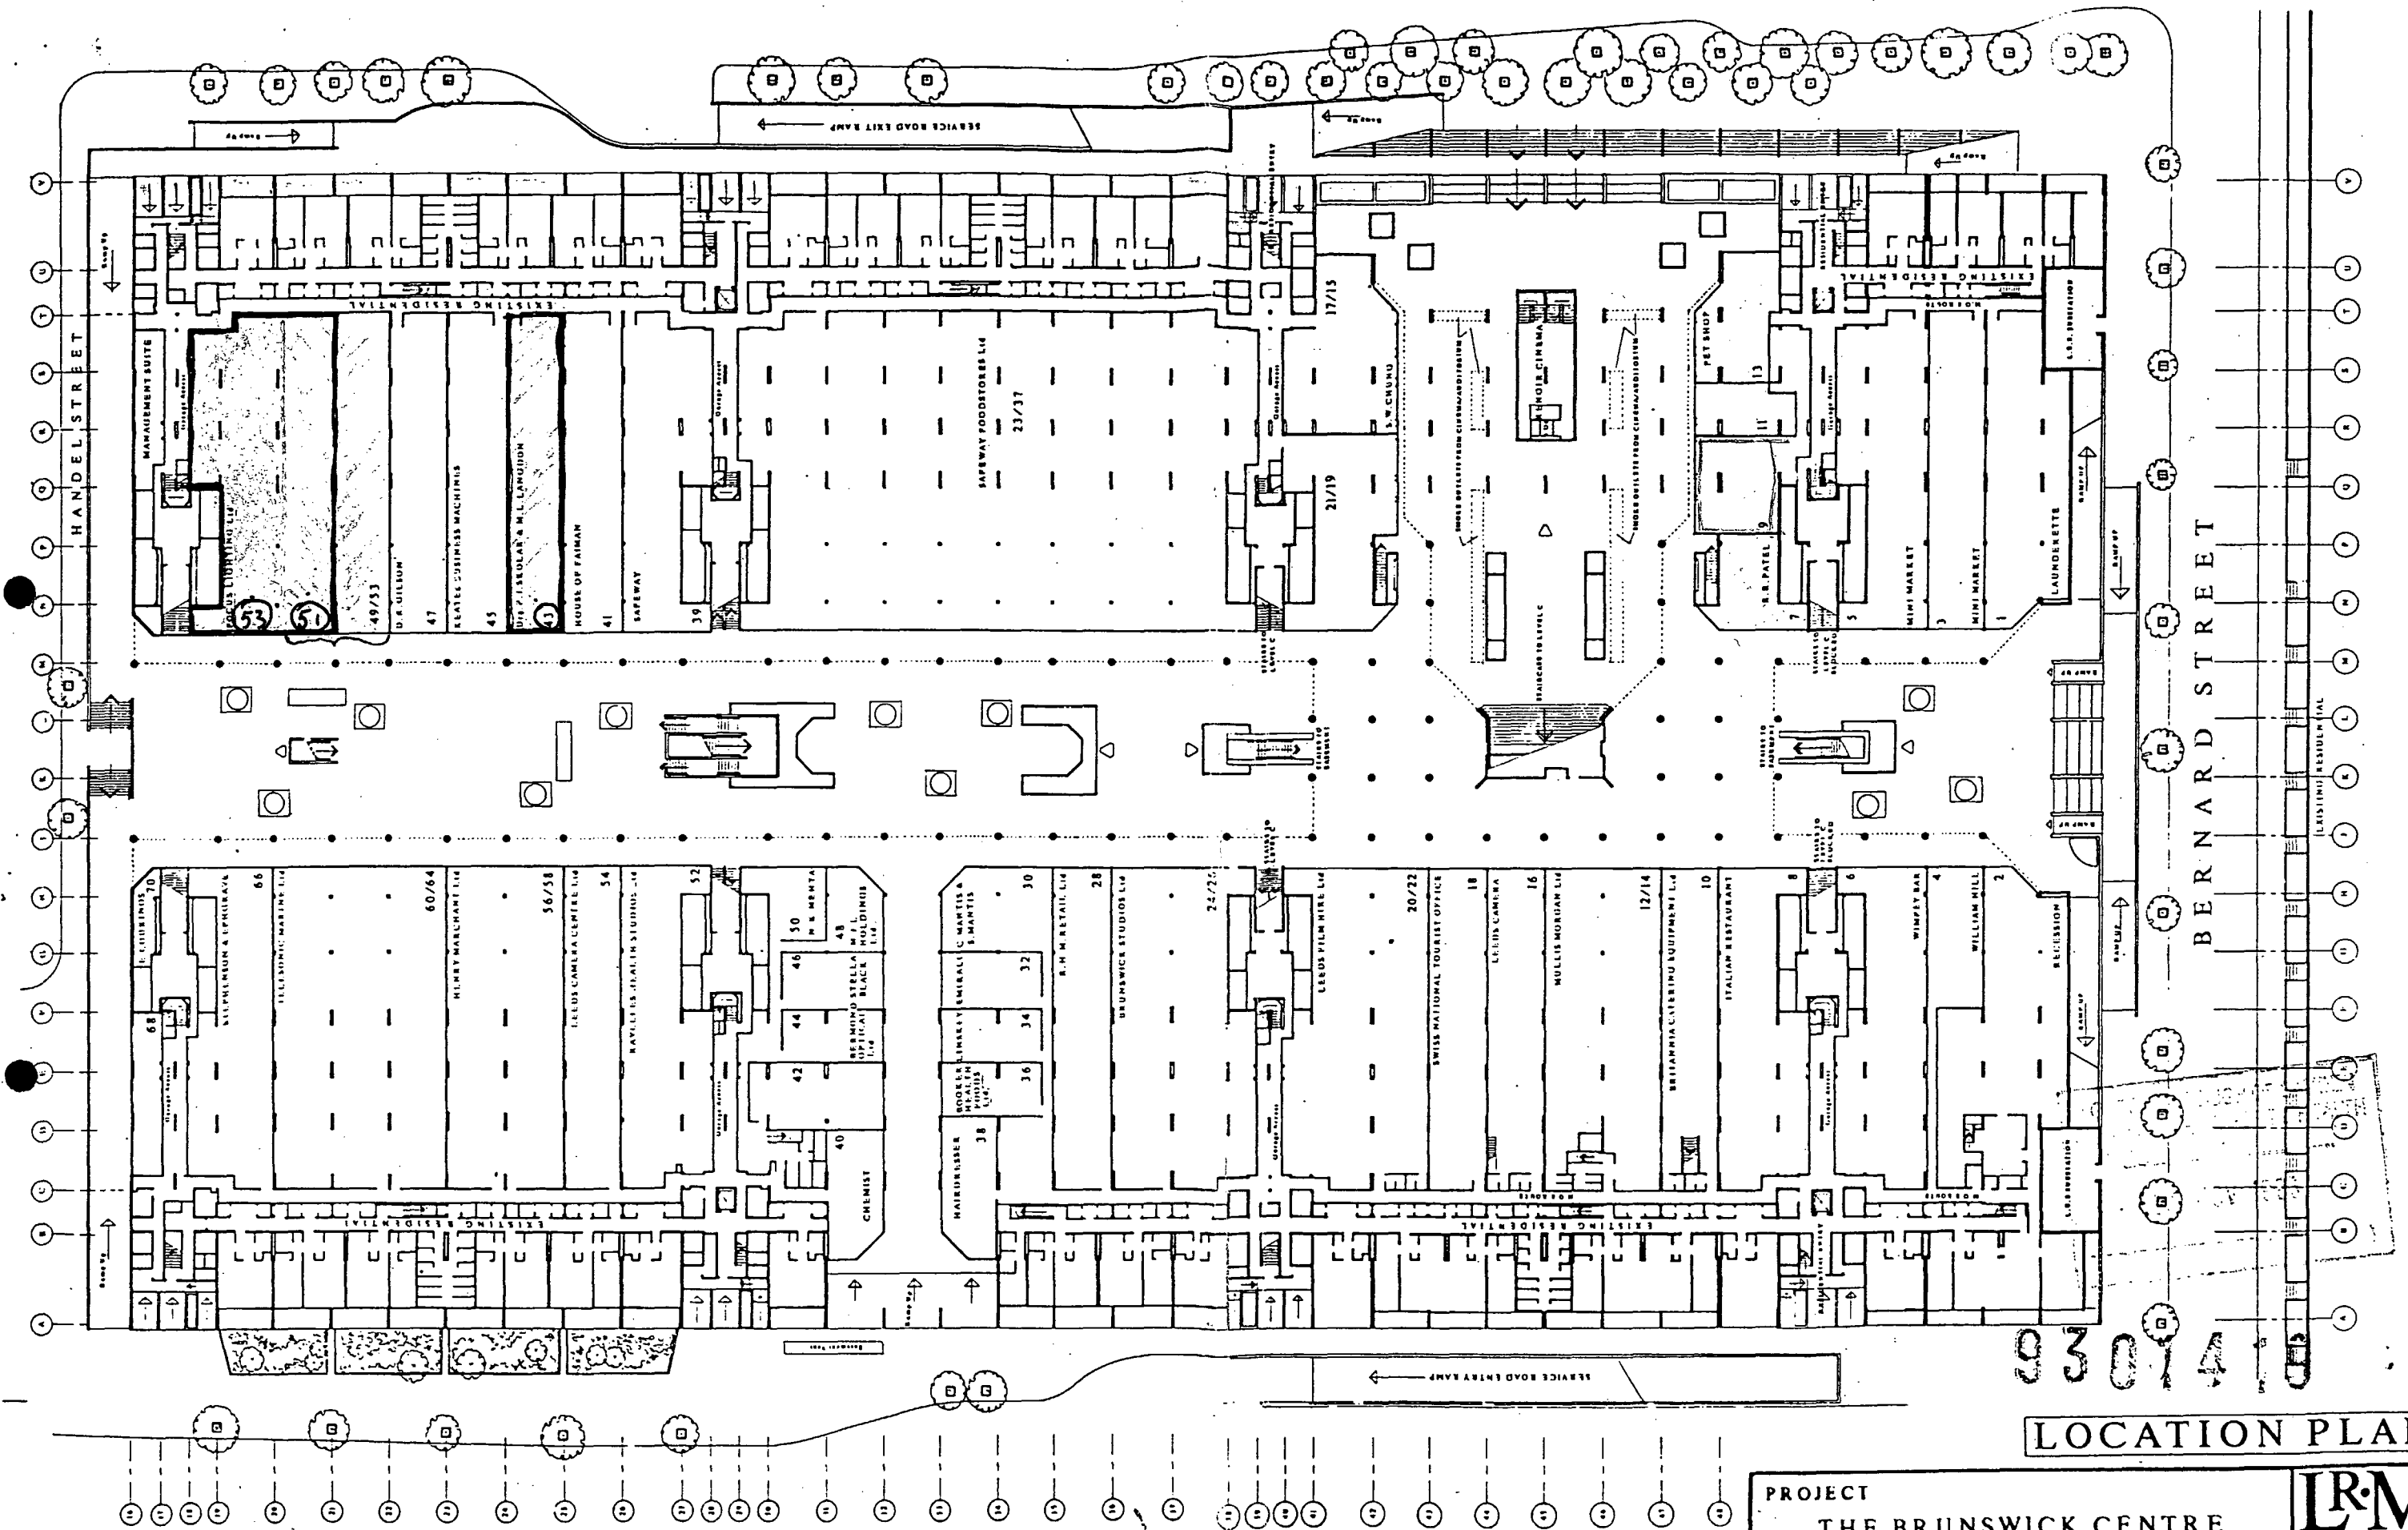


93074

LOCATION PLAN

PROJECT		 CHARTERED ARCHITECTS 34 Great Titchfield Street London W1P 7AD Telephone 071 580 5772 Facsimile 071 580 5998
THE BRUNSWICK CENTRE		
CLIENT	TRANMAC	
DRWG No	538/5	SCALE N.T.S. DATE 11/93

MARCHMONT STREET.

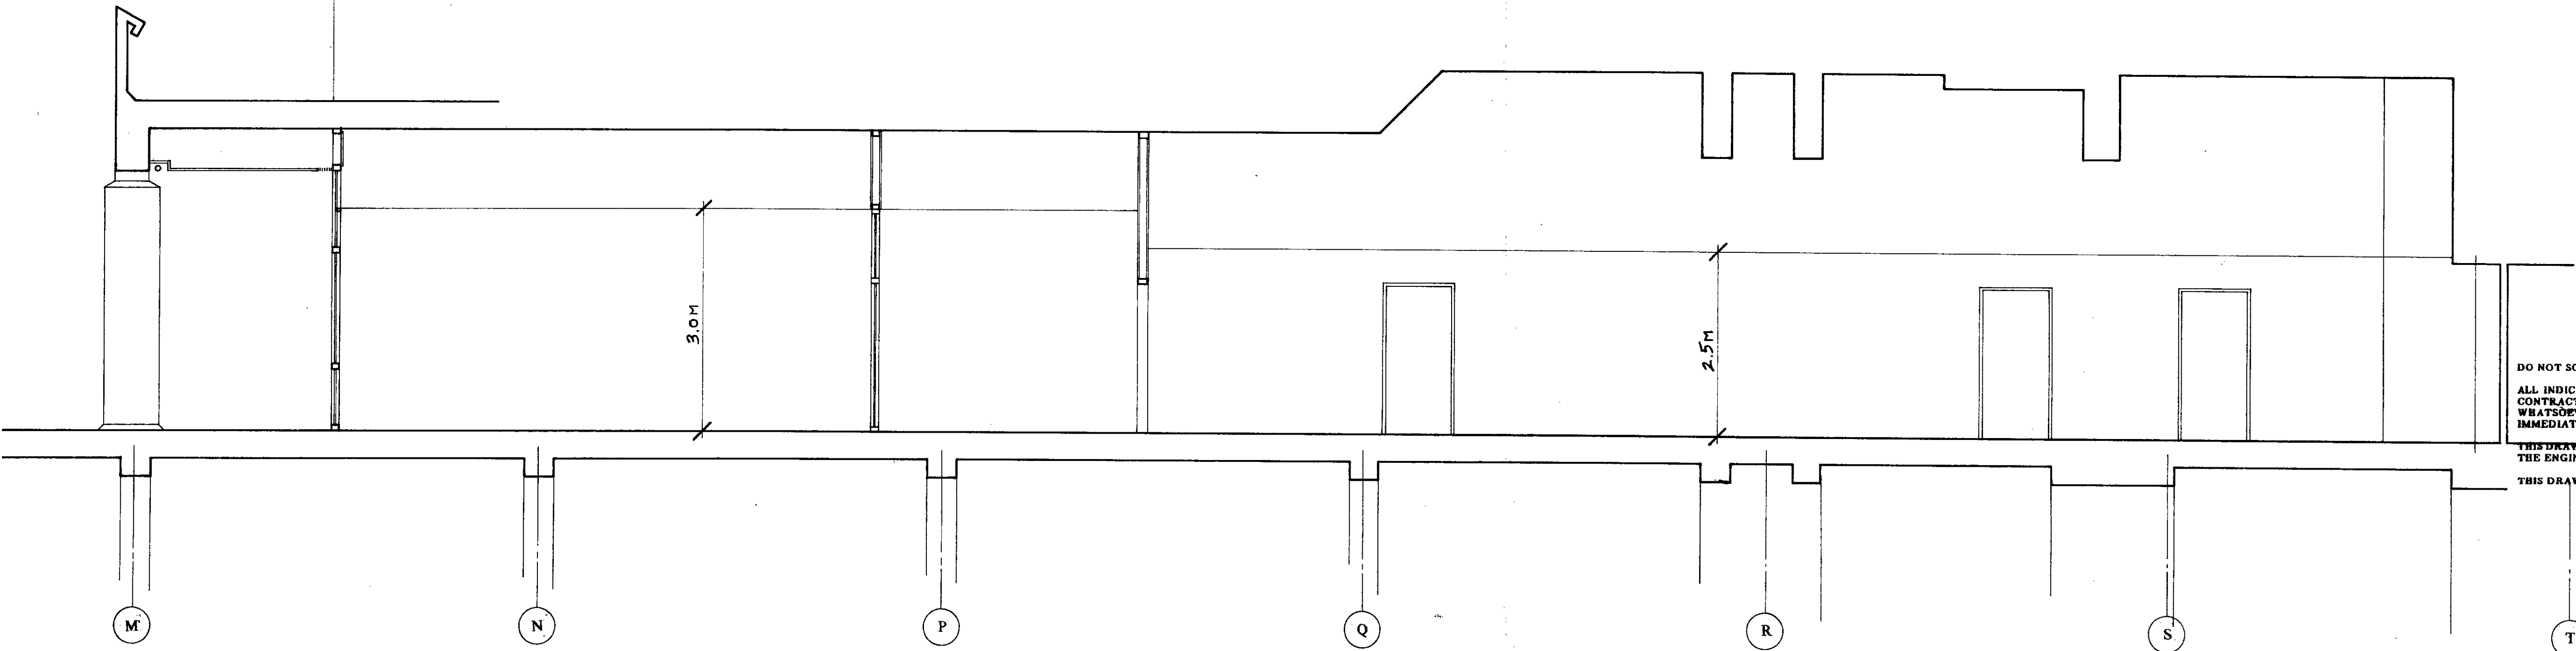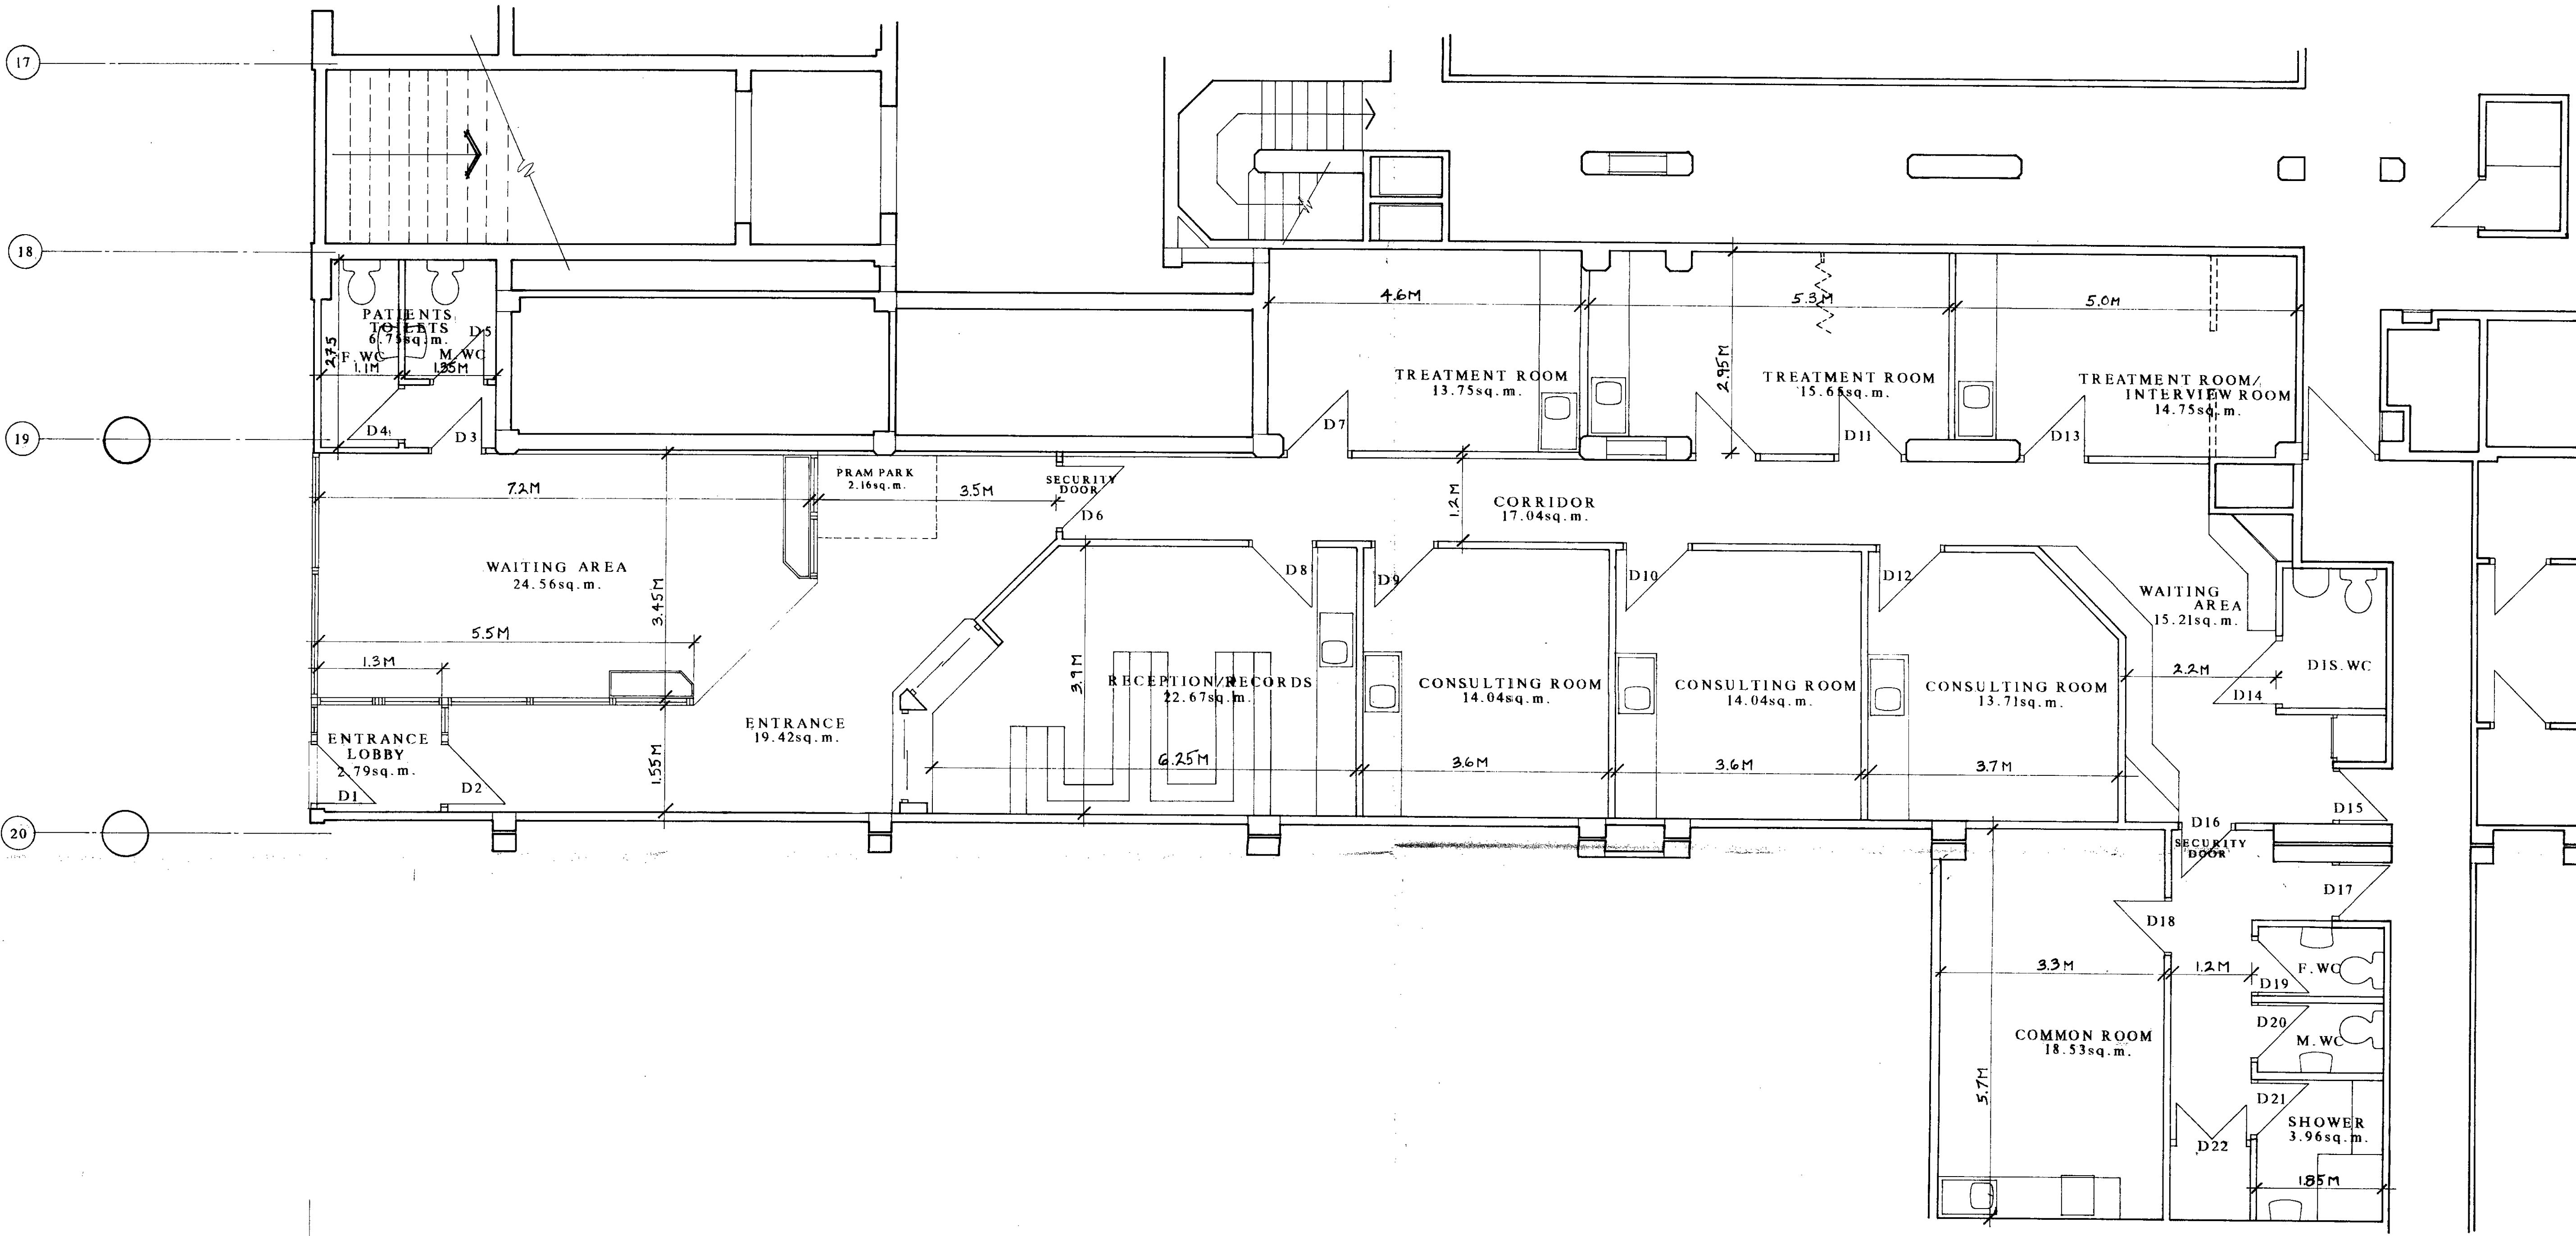

9301419

LONDON DISTRICT OF CANNON
 PLANNING DEPARTMENT
 08 NOV 1993

DO NOT SCALE OFF THIS DRAWING.
 ALL INDICATED DIMENSIONS TO BE CHECKED AND VERIFIED ON SITE BY THE MAIN CONTRACTOR BEFORE THE COMMENCEMENT OF ANY SHOP DRAWINGS OR ANY WORK WHATSOEVER ON SITE, AND REPORT ALL DISCREPANCIES TO THE ARCHITECT IMMEDIATELY.
 THIS DRAWING TO BE READ IN CONJUNCTION WITH ALL THE RELATED ARCHITECT AND THE ENGINEERS DRAWINGS AND DETAILS AND ALL OTHER RELEVANT INFORMATION.
 THIS DRAWING TO BE READ IN CONJUNCTION WITH DRAWINGS NOS.

PROPOSED LEVEL A PLAN

PROJECT	BRUNSWICK MEDICAL CENTRE RELOCATION	LRM <small>CHARITABLE ARCHITECTS 34 Great Portland Street London W1P 7AQ Telephone: 011 480 1777 Facsimile: 011 582 2565</small>
CLIENT	TRANMAC	
DRWG No	538/2A	SCALE 1:30 DATE 11/93