


revision	date	initials	description of amendments
R	8/2/99		POSITION OF PLANT AT NORTH END OF ROOF AMENDED

GRID SETTING-OUT CRITERIA IS AS FOLLOWS :-

1. ALL DATA REFERRED TO IS TAKEN AT THIRD FLOOR LEVEL.
2. GRID LINE 4 IS ON INSIDE FACE OF COLUMNS TO FRONT ELEVATION BETWEEN GRIDS B AND C.
3. GRID LINES B TO M ARE PERPENDICULAR TO GRID LINE 4 AND ARE ON CENTRE LINES OF COLUMN FACES ON GRID LINE 4.
4. GRID LINES 2 AND 3 ARE PARALLEL TO GRID LINE 4 AND ARE ON CENTRE LINES OF COLUMN FACES ON GRID LINE A.
5. GRID LINE A IS ON INSIDE FACE OF COLUMNS AT GRID LINES 2 AND 3 AND IS NOT PARALLEL TO GRID LINE B.
6. GRID LINE 1 IS ON OUTER FACE OF BUILDING AND IS NOT PARALLEL TO GRID LINE 2.
7. GRID LINE N IS ON INSIDE FACES OF COLUMNS IN MAIN AREA.
8. SETTING OUT POINT IS AT INTERSECTION OF GRID LINES 4 AND F.

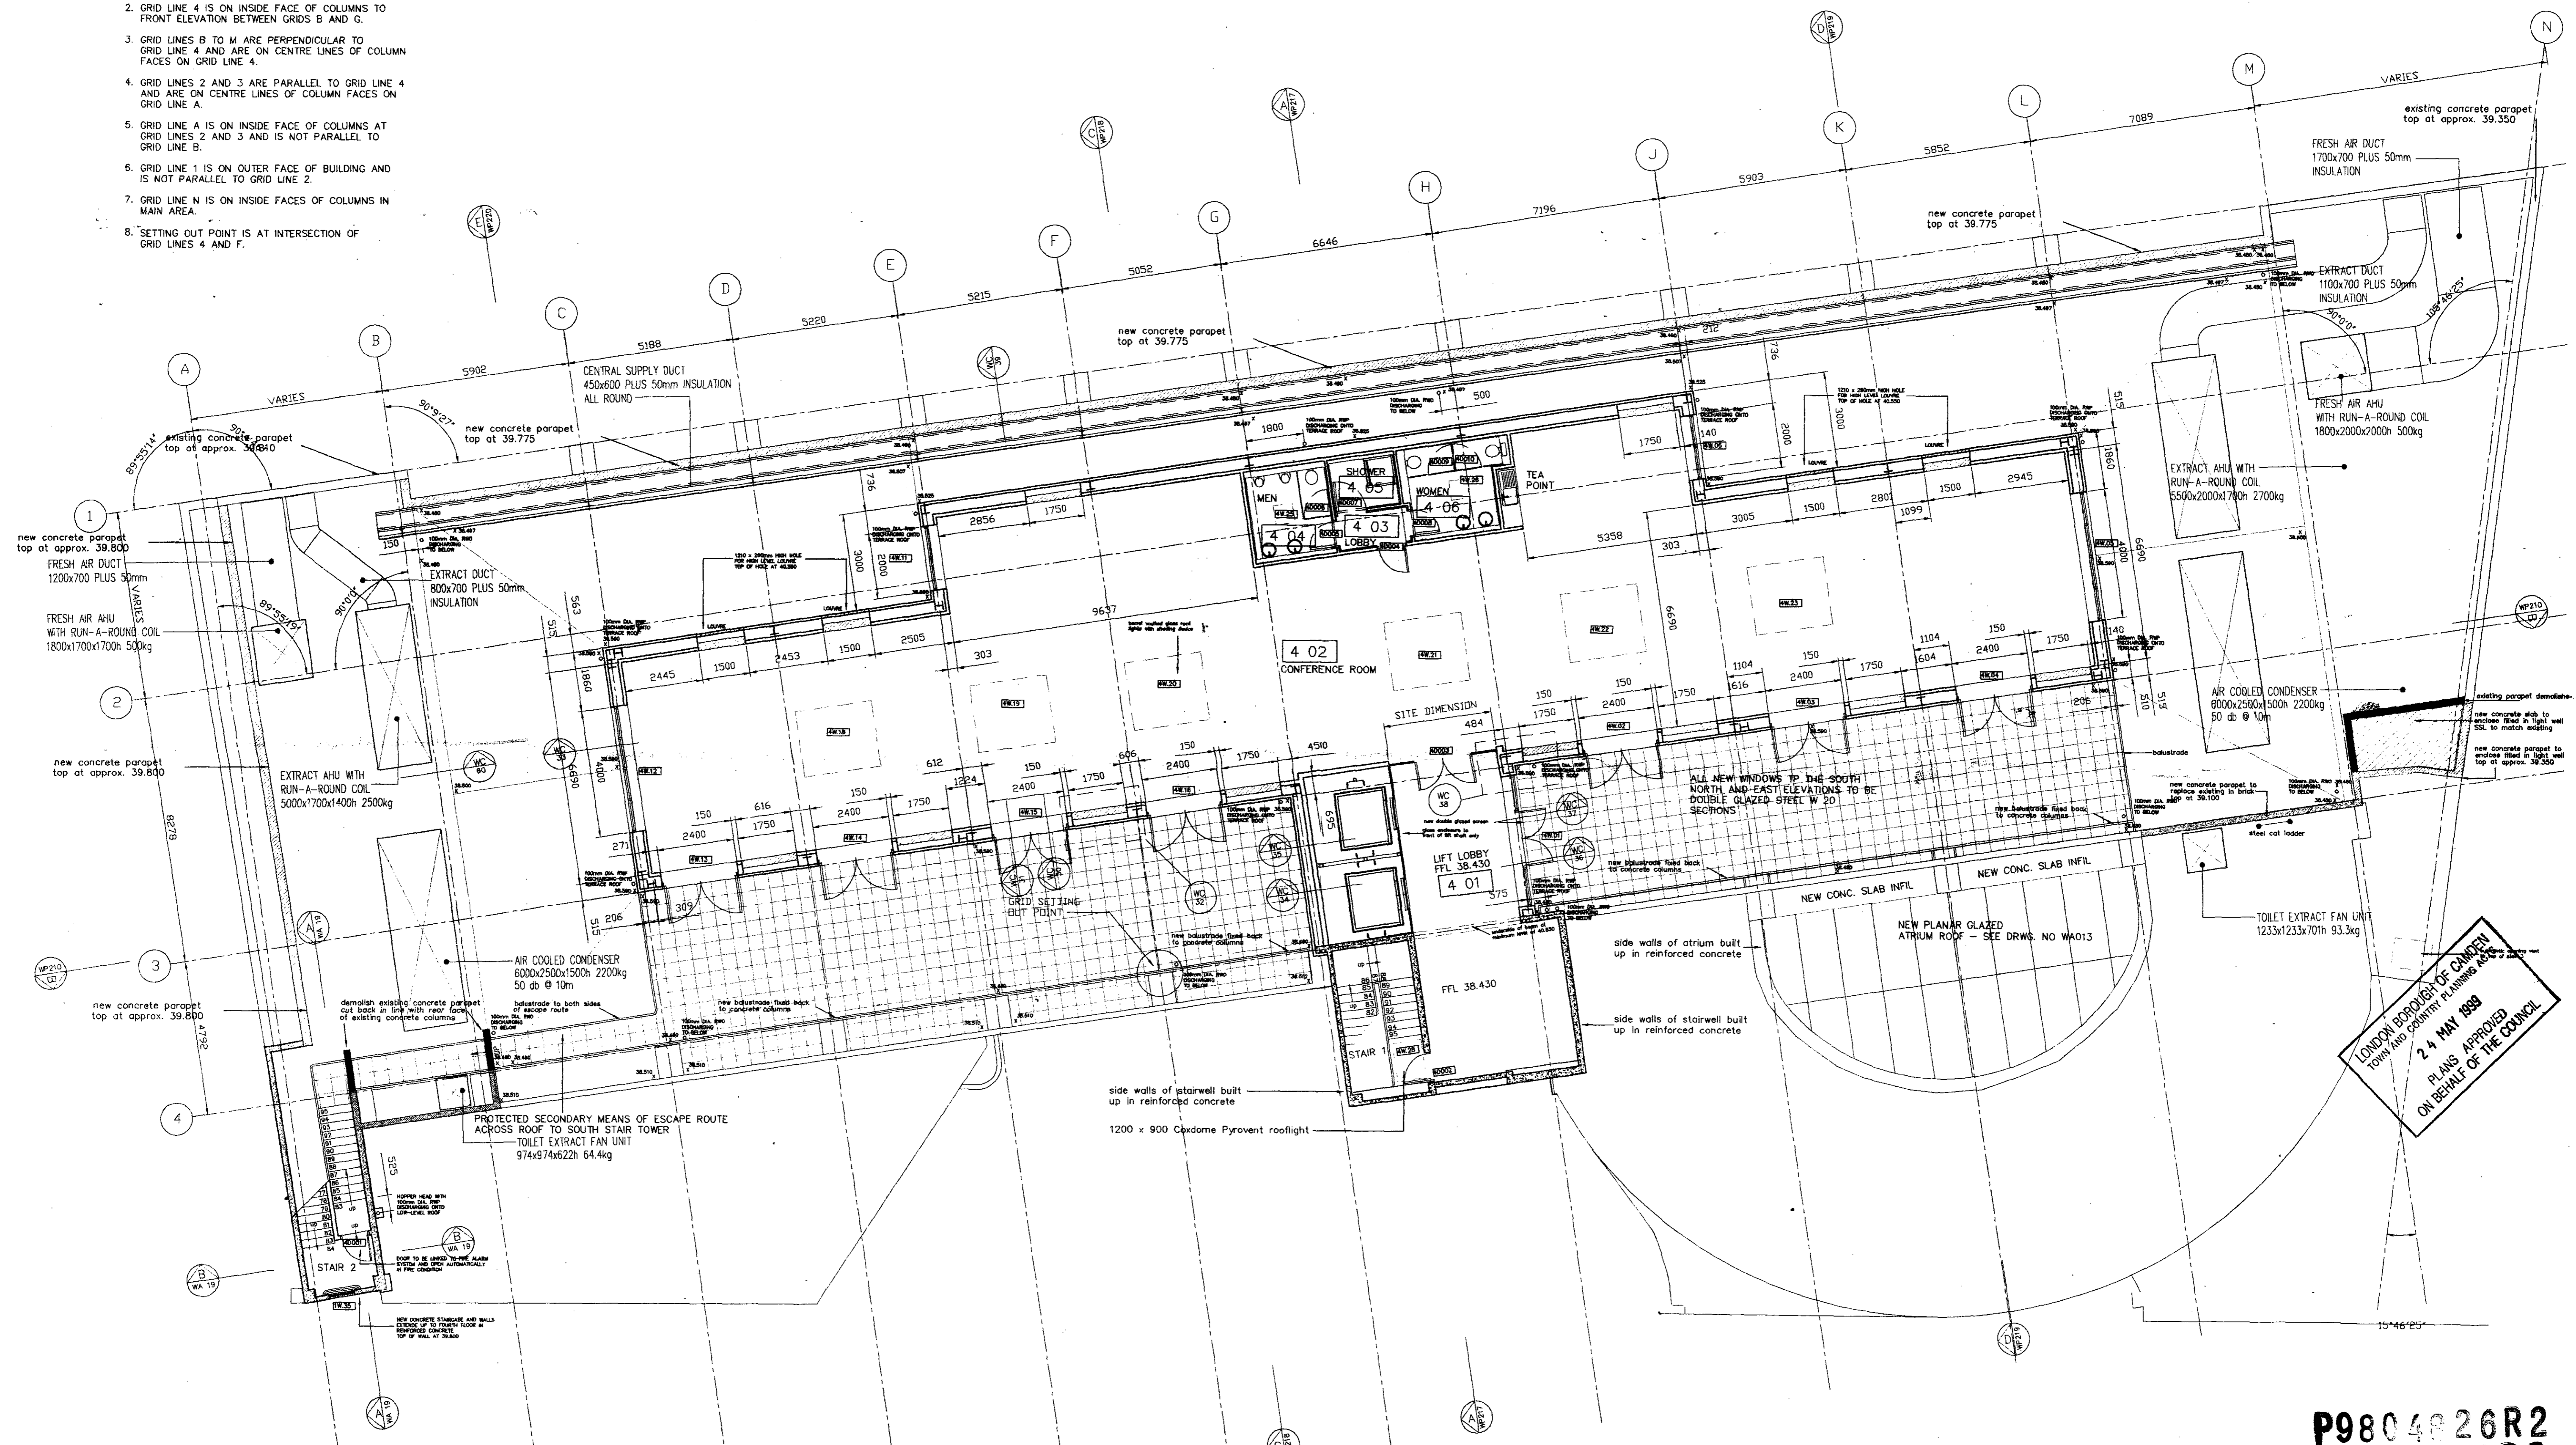

FOURTH FLOOR PLAN

NOTE
ALL SPOT LEVELS GIVEN ON FLAT ROOF
AREA REFER TO TOP SURFACE OF PLYWOOD DECKING

P9804826R2
L9804838R2
FOR CONSTRUCTION

INDICATIVE PLAN ONLY

P K Y R I A K I D E S S A N D S	project	7-11 HERBRAND STREET									
	site	PROPOSED FOURTH FLOOR PLAN									
scale	1:100	date	23/1/98	drawn	job no.	534	disc.	dep. no.	WP 206	rev.	issue date
7 Cliff Road Studios, London, NW1 9AN		
tel: 0171 485 5753		tel: 0171 485 5753		tel: 0171 485 5753		tel: 0171 485 5753		tel: 0171 485 5753		tel: 0171 485 5753	
© Paskin Kyriakides Sands		DO NOT SCALE FROM THIS DRAWING - Verify all dimensions on site		DO NOT SCALE FROM THIS DRAWING - Verify all dimensions on site		DO NOT SCALE FROM THIS DRAWING - Verify all dimensions on site		DO NOT SCALE FROM THIS DRAWING - Verify all dimensions on site		DO NOT SCALE FROM THIS DRAWING - Verify all dimensions on site	