

1 2 3 4 5 6 7 8 9 10 11

A

B

C

D

A

B

C

D

A

B

C


D

A

B

C

D

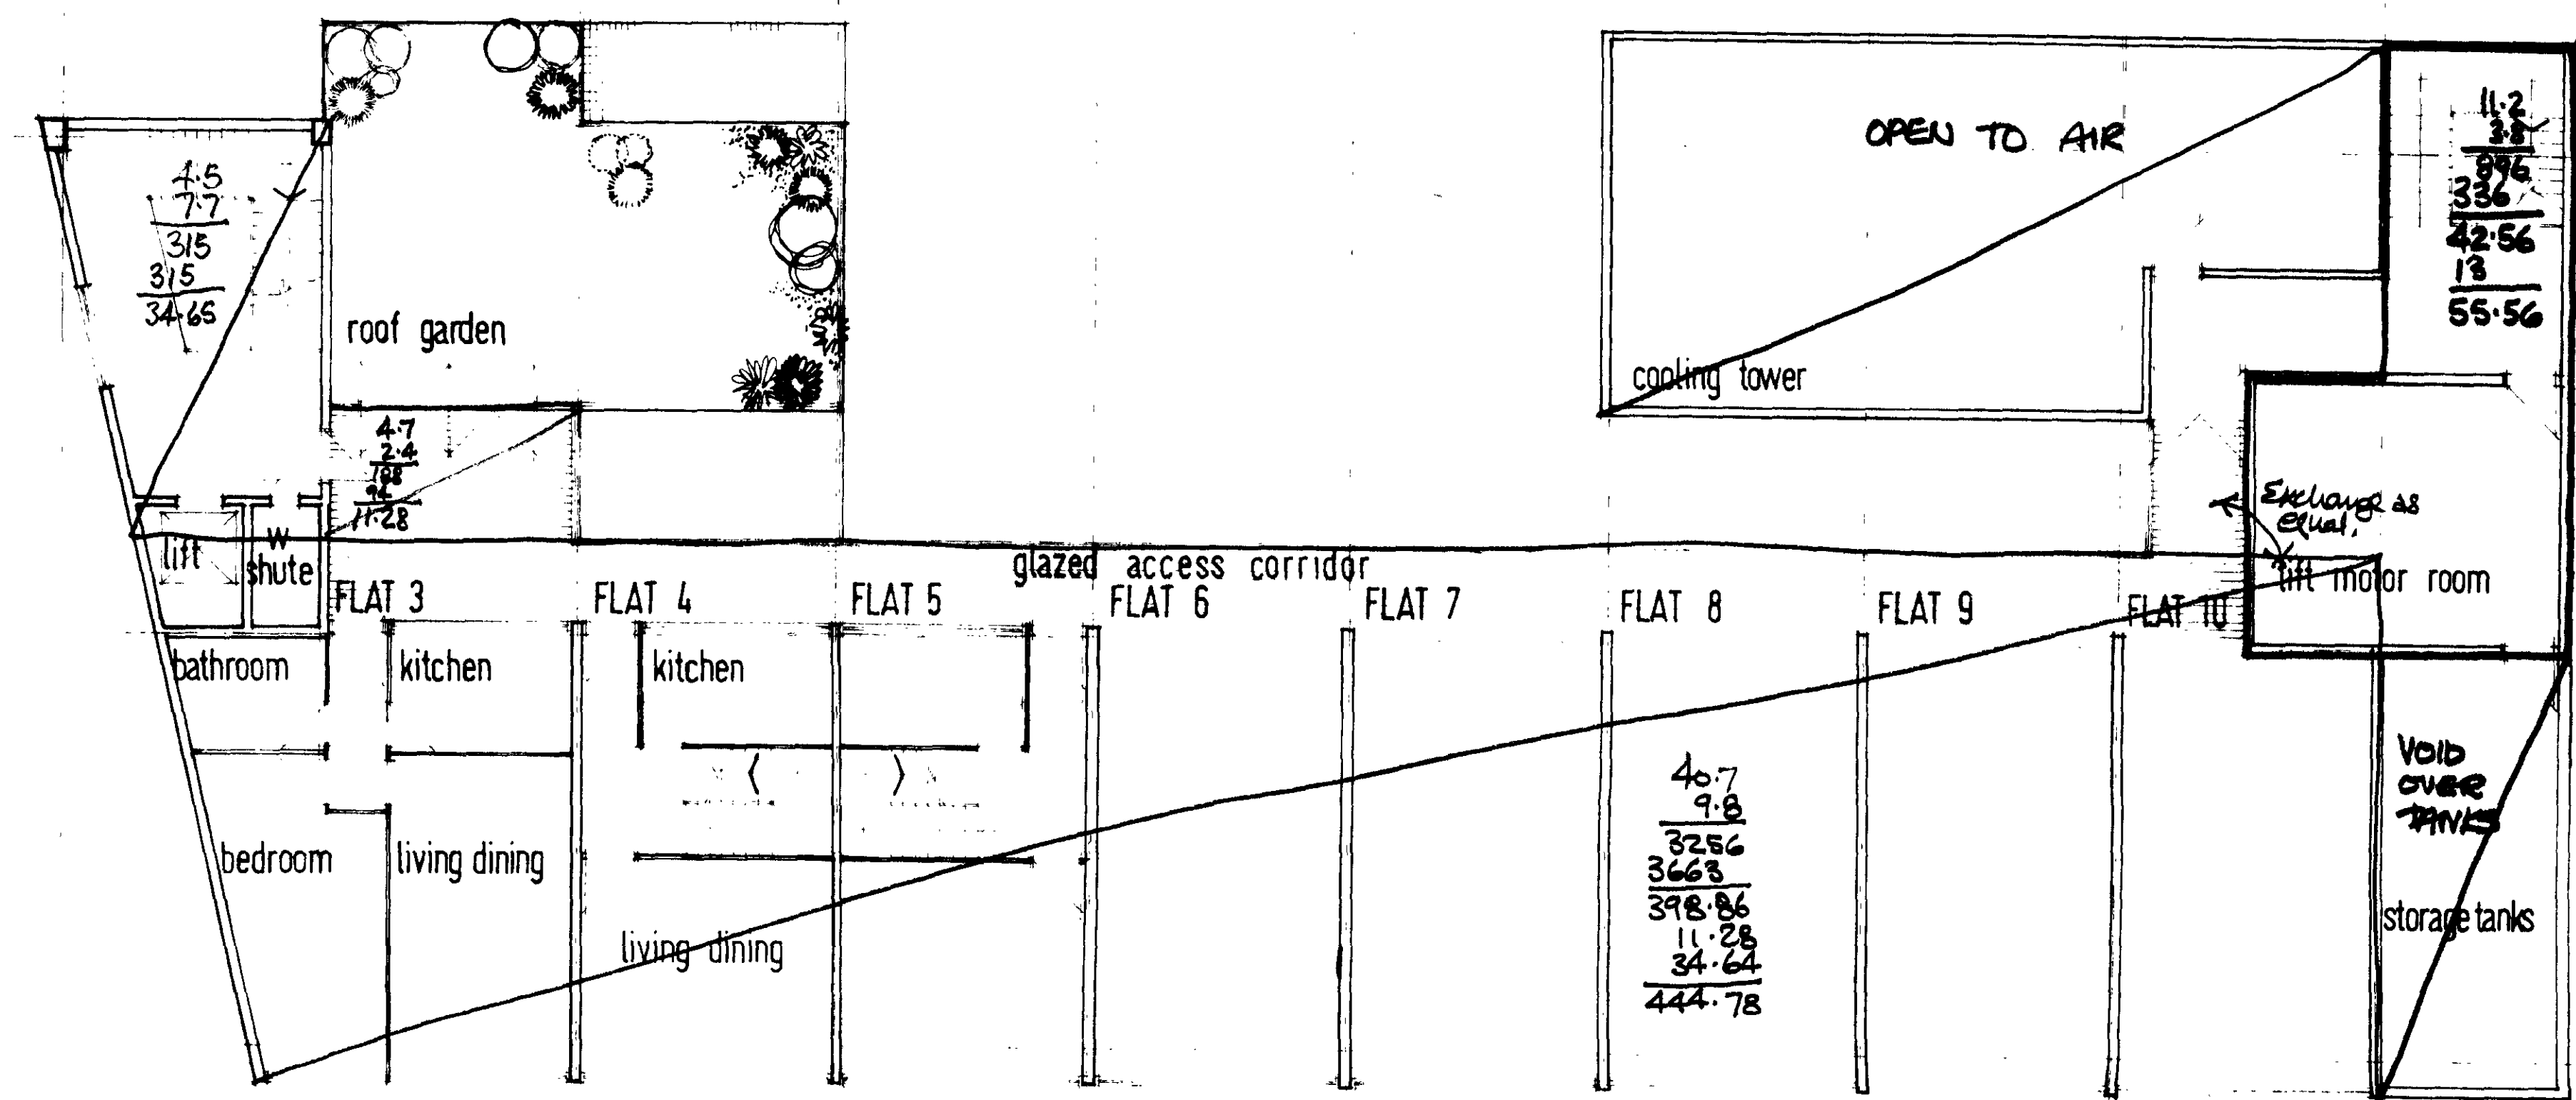


SIXTH FLOOR

COMMERCIAL 56m²

RESIDENTIAL

Basement	500
Circulation up building	210
Fifth	444
Sixth	446
	1519
	10.7
	10633
	1519
	16,253.3 sq.ft.

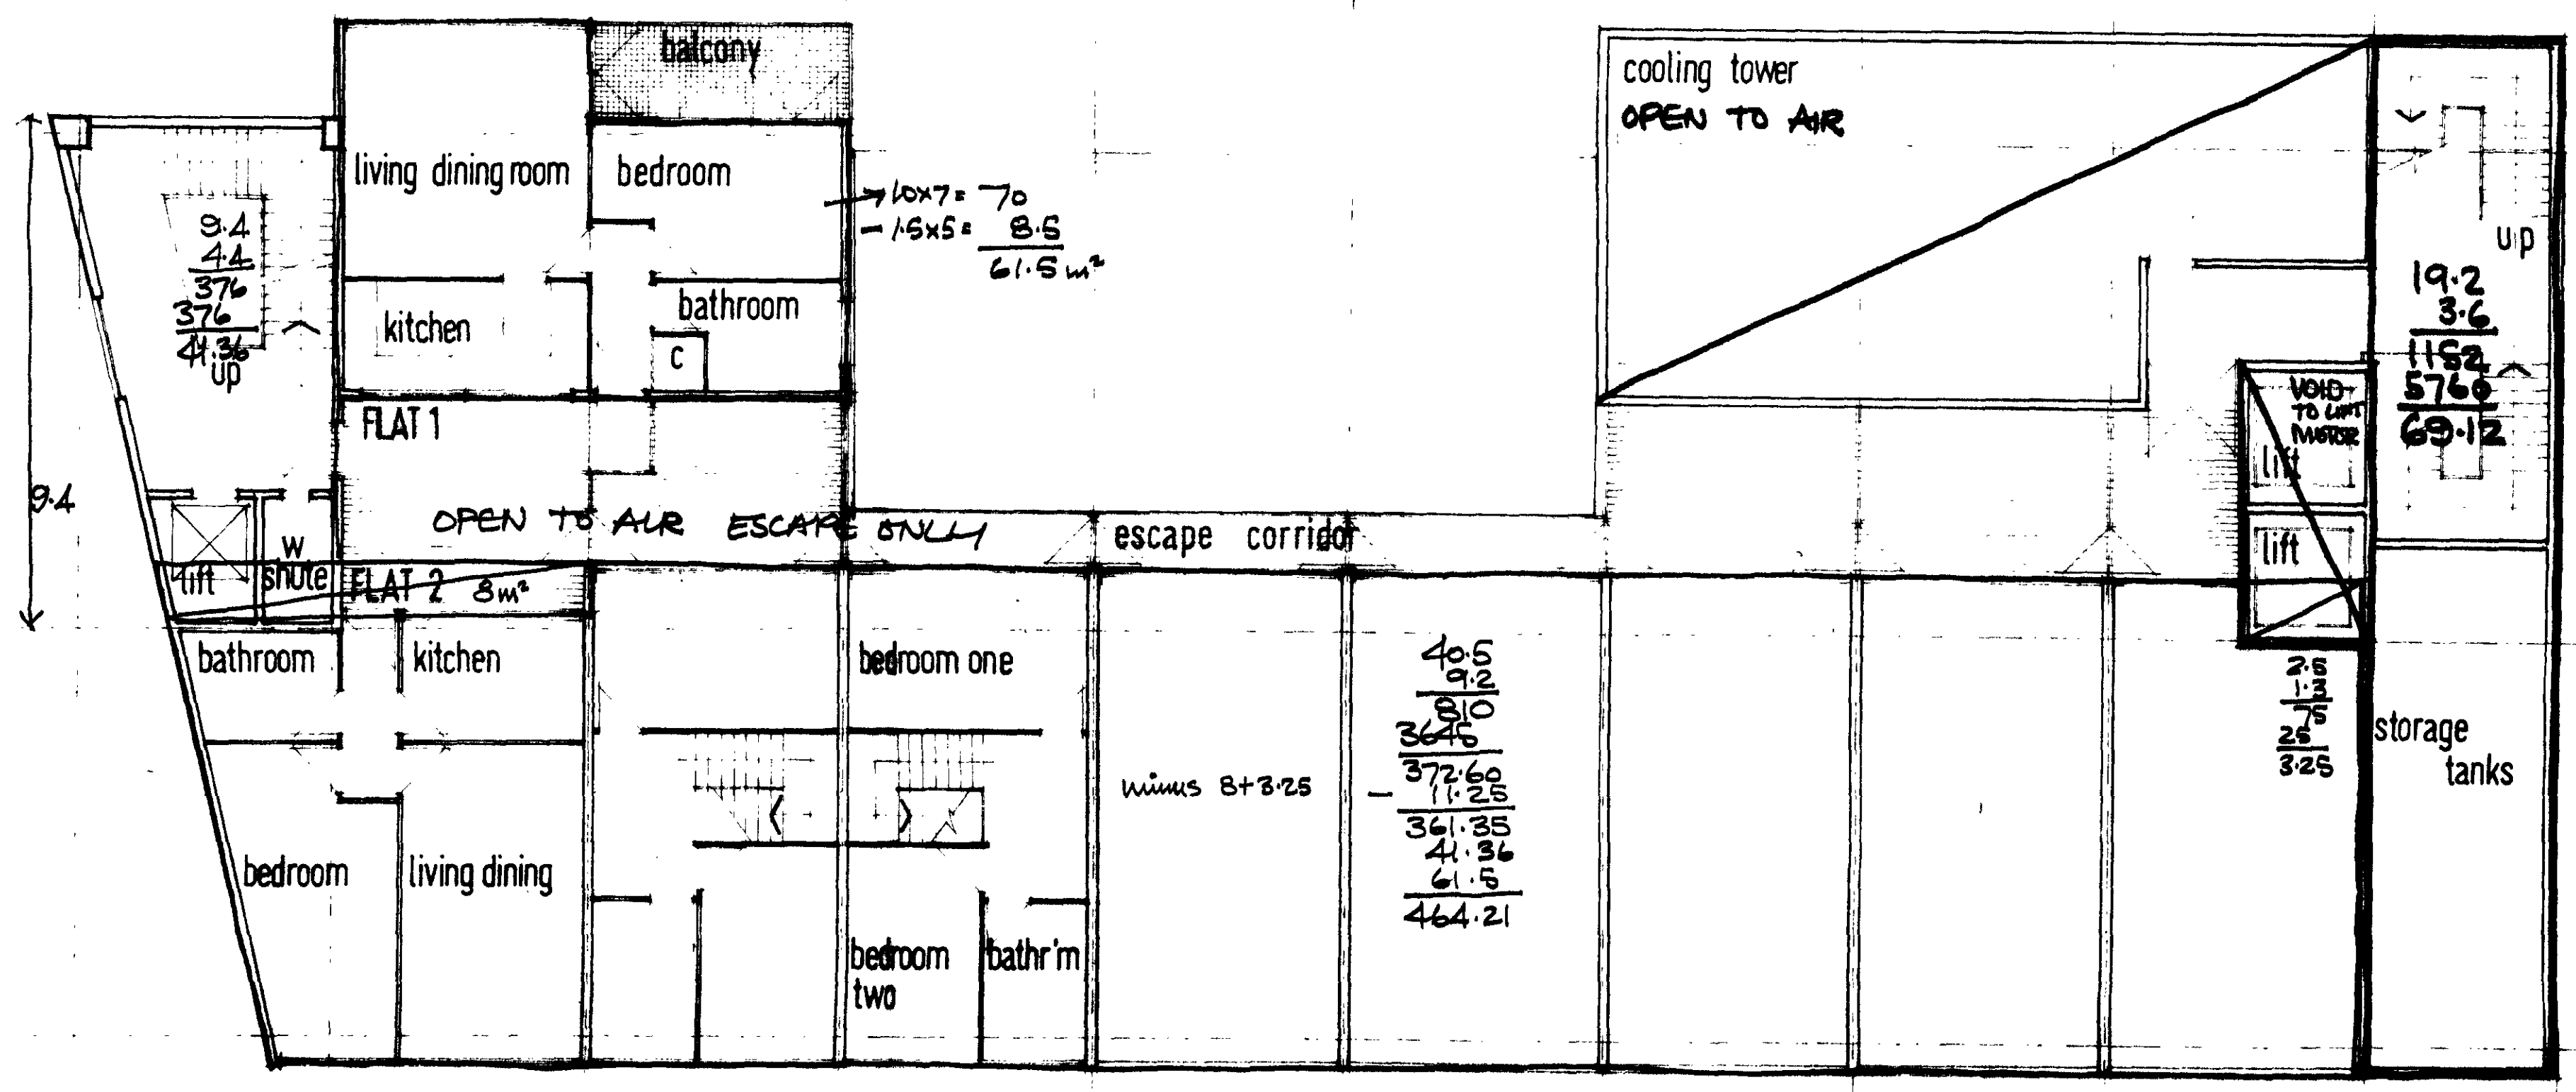


FIFTH FLOOR

COMMERCIAL 69m²

COMMERCIAL


Basement	760
Circulation	977
First	1008
Second	1008
Third	886
Fourth	652
Fifth	69
Sixth	56
	5316
	10.7
	37212
	531600
	56,881.2 sq.ft.

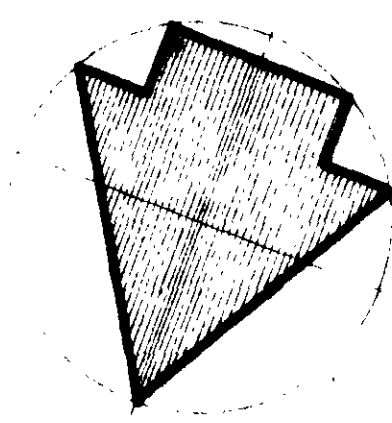

REVISIONS


OTR/ M12/ 23 B/ 14373

JOB/DRAWING CODE	TITLE	SCALE	DATE
3778.29	5th AND 6th FLOORS	1:100	JULY.72.
PIRELLI HOUSE, ELSTON RD. LONDON NW1.			
JOHN SPRATLEY & PARTNERS ARCHITECTS & CONSULTANTS			
8 UPPER BROOK STREET LONDON W101-489 0371/8 sleep ST. EDMUND HOUSE WEST ST. HELEN STREET ABBINGDON SPK. (WYLL)			

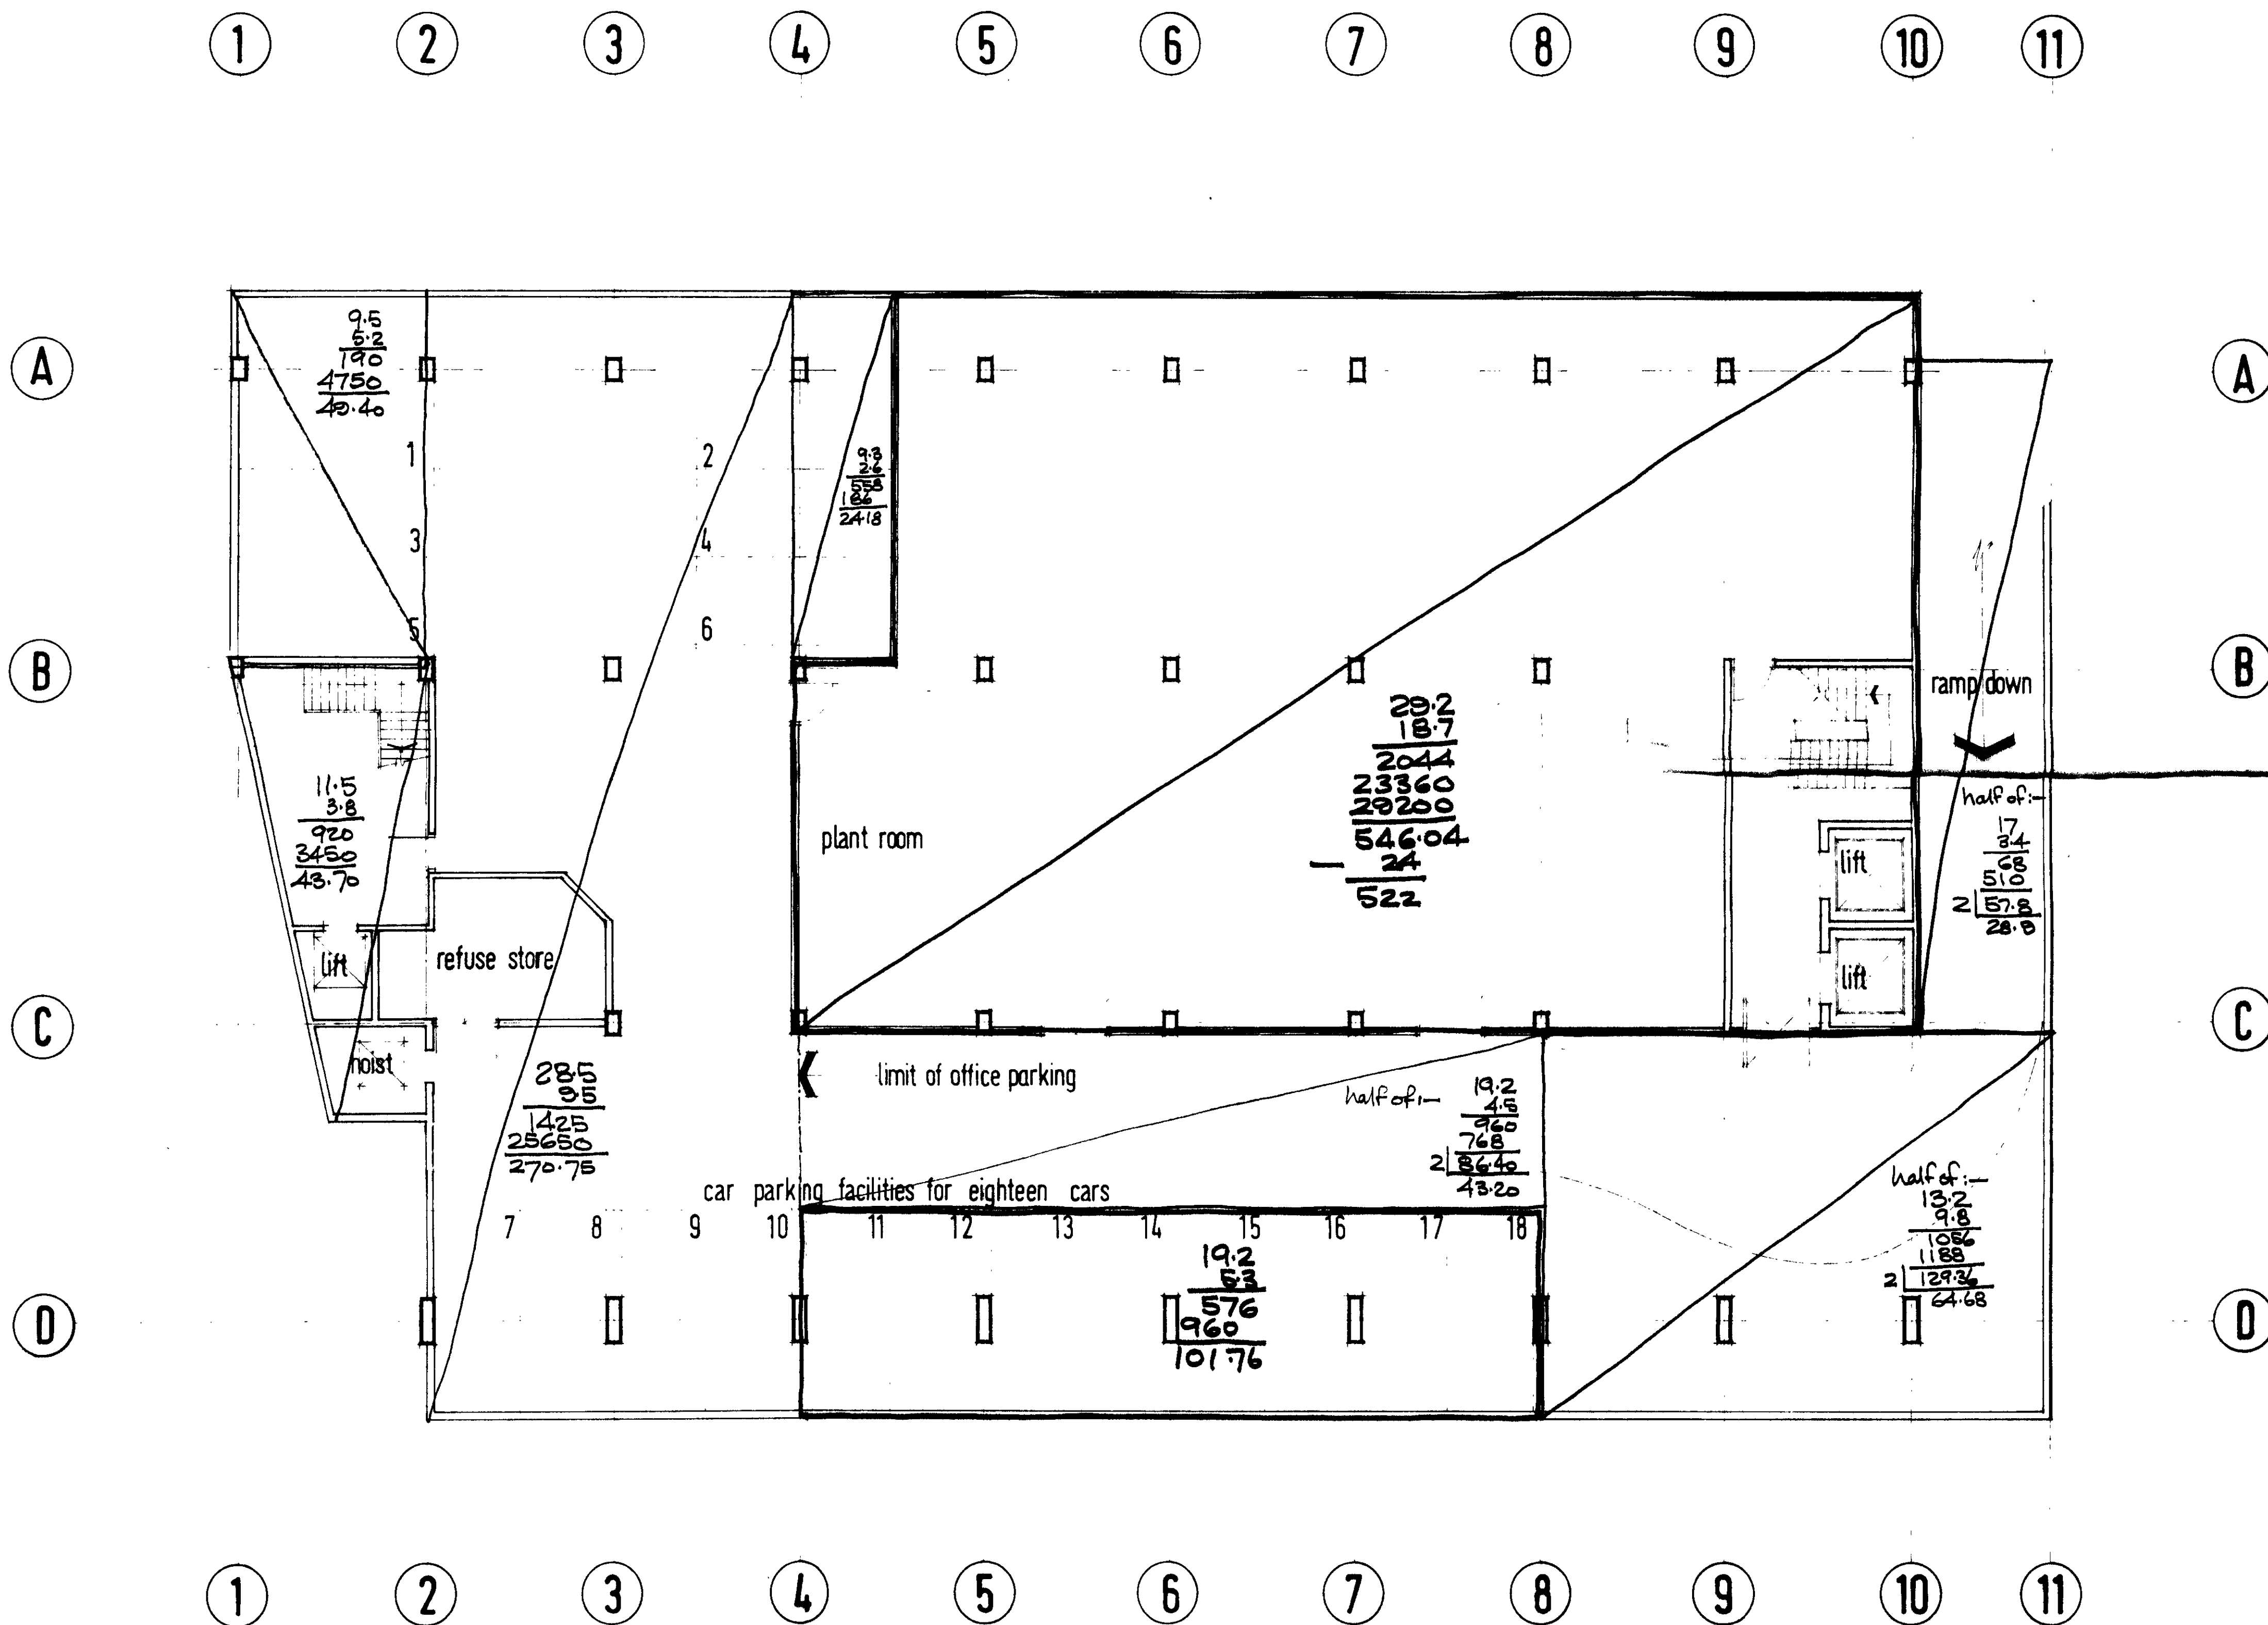

COMMERCIAL: Plant & Core
 part circulation
 522
 43.20
 64.68
 28.90
 658.78
 101.76
 760.54 say 760m²

RESIDENTIAL
 270.75
 28.90
 64.68
 43.20
 40.40
 43.70
 500.63 say 500m²

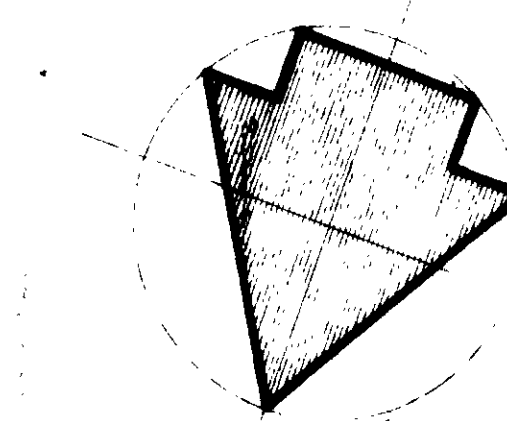


REVISIONS

CTP/MIA / 23 / B / 14373

JOB/DRAWING CODE	TITLE	SCALE	DATE
3.778.25	BASEMENT PLAN.	1:100	JULY 72.
JOB	DRAWN		
PIRELLI HOUSE EUSTON RD LONDON N.W.1	NC		
JOHN SPATLEY & PARTNERS ARCHITECTS & CONSULTANTS			

WARREN ST

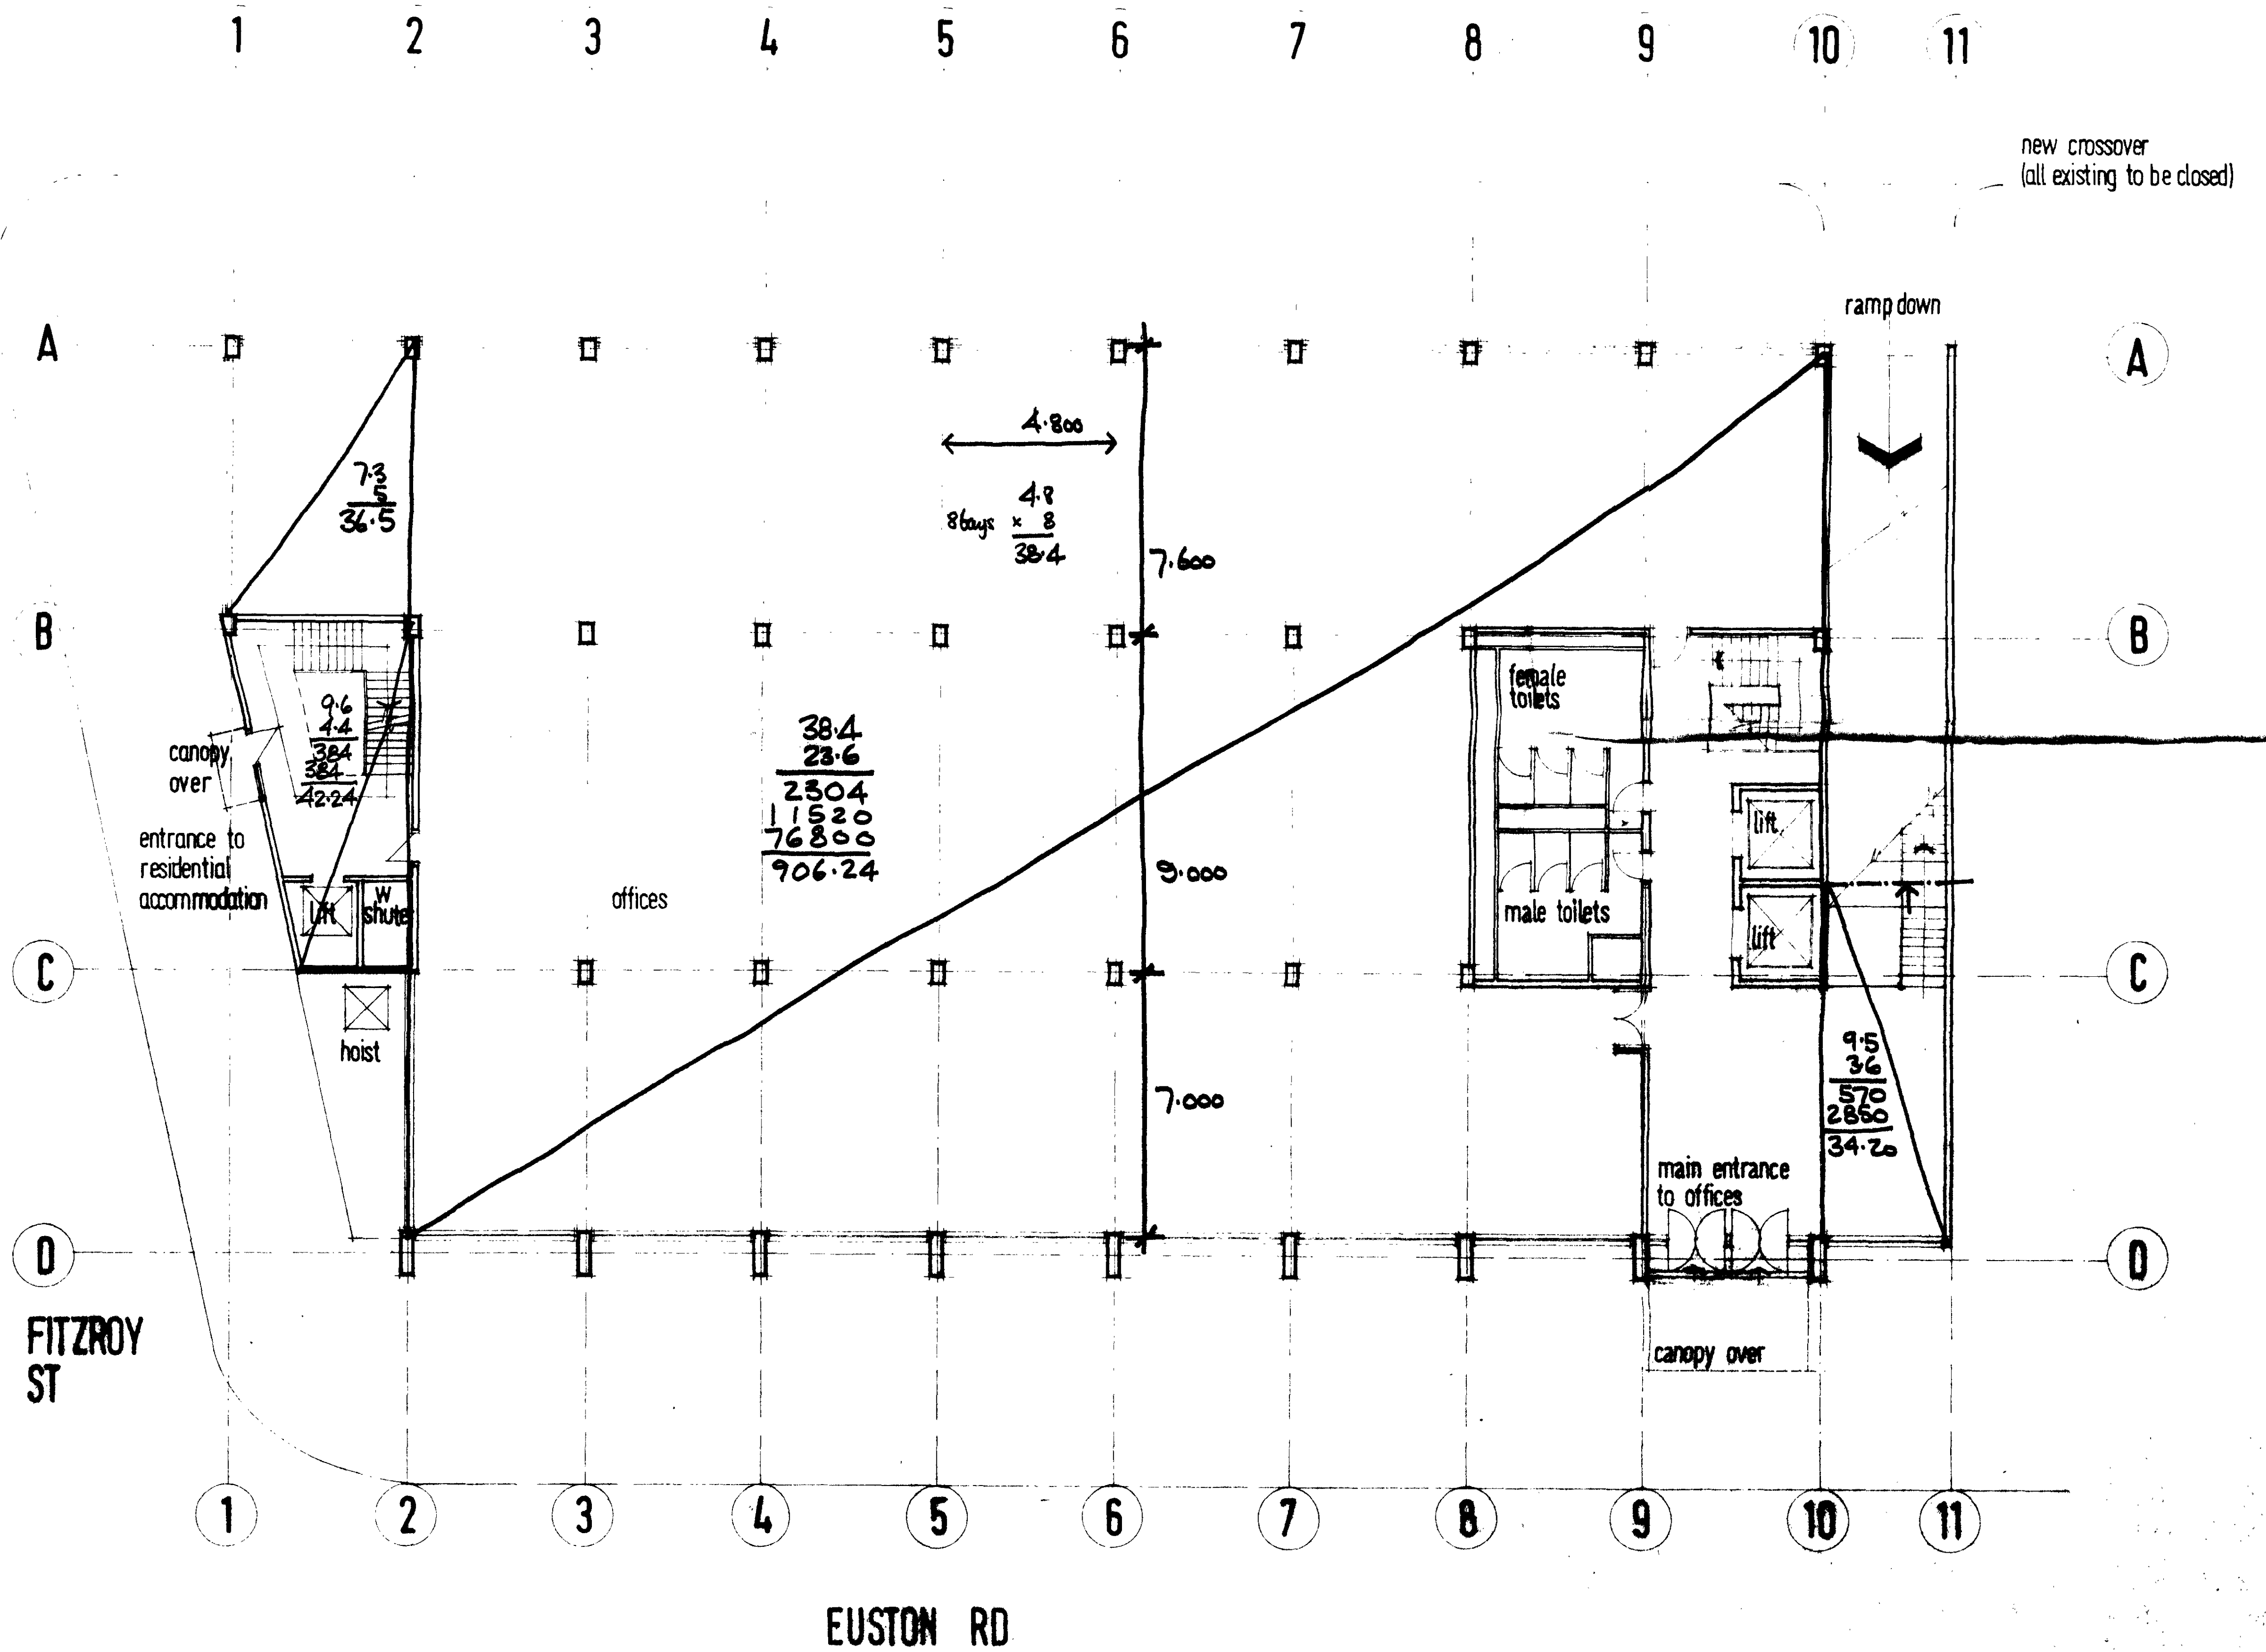


COMMERCIAL

906.24	
36.5	
34.2	
<u>976.94</u>	say 977m ²

RESIDENTIAL

42m²

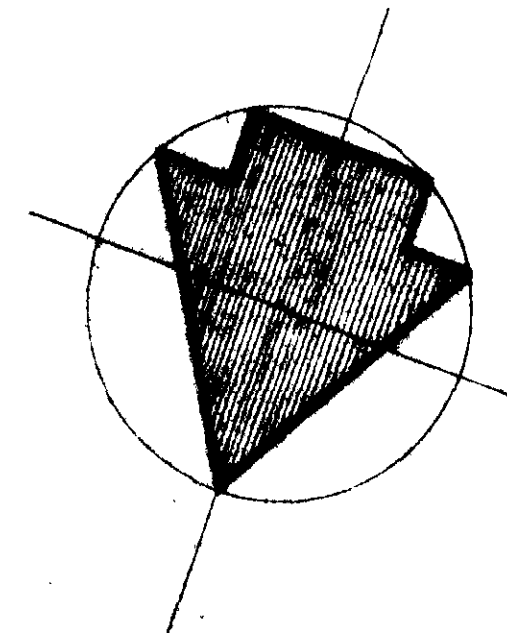


CTP/M12/23/B/14373

37.7.76. GROUND FLOOR PLAN 1:100. JULY 72.

PIRELLI HOUSE, EUSTON RD., LONDON, N.W.1. GS.

JOHN SPRATLEY & PARTNERS ARCHITECTS & CONSULTANTS


8, UPPER BROOK STREET LONDON W1 01498 0371/2 also at ST. EDMUND HOUSE WEST ST. HELEN STREET ABINGDON BERKS. 1730/1961

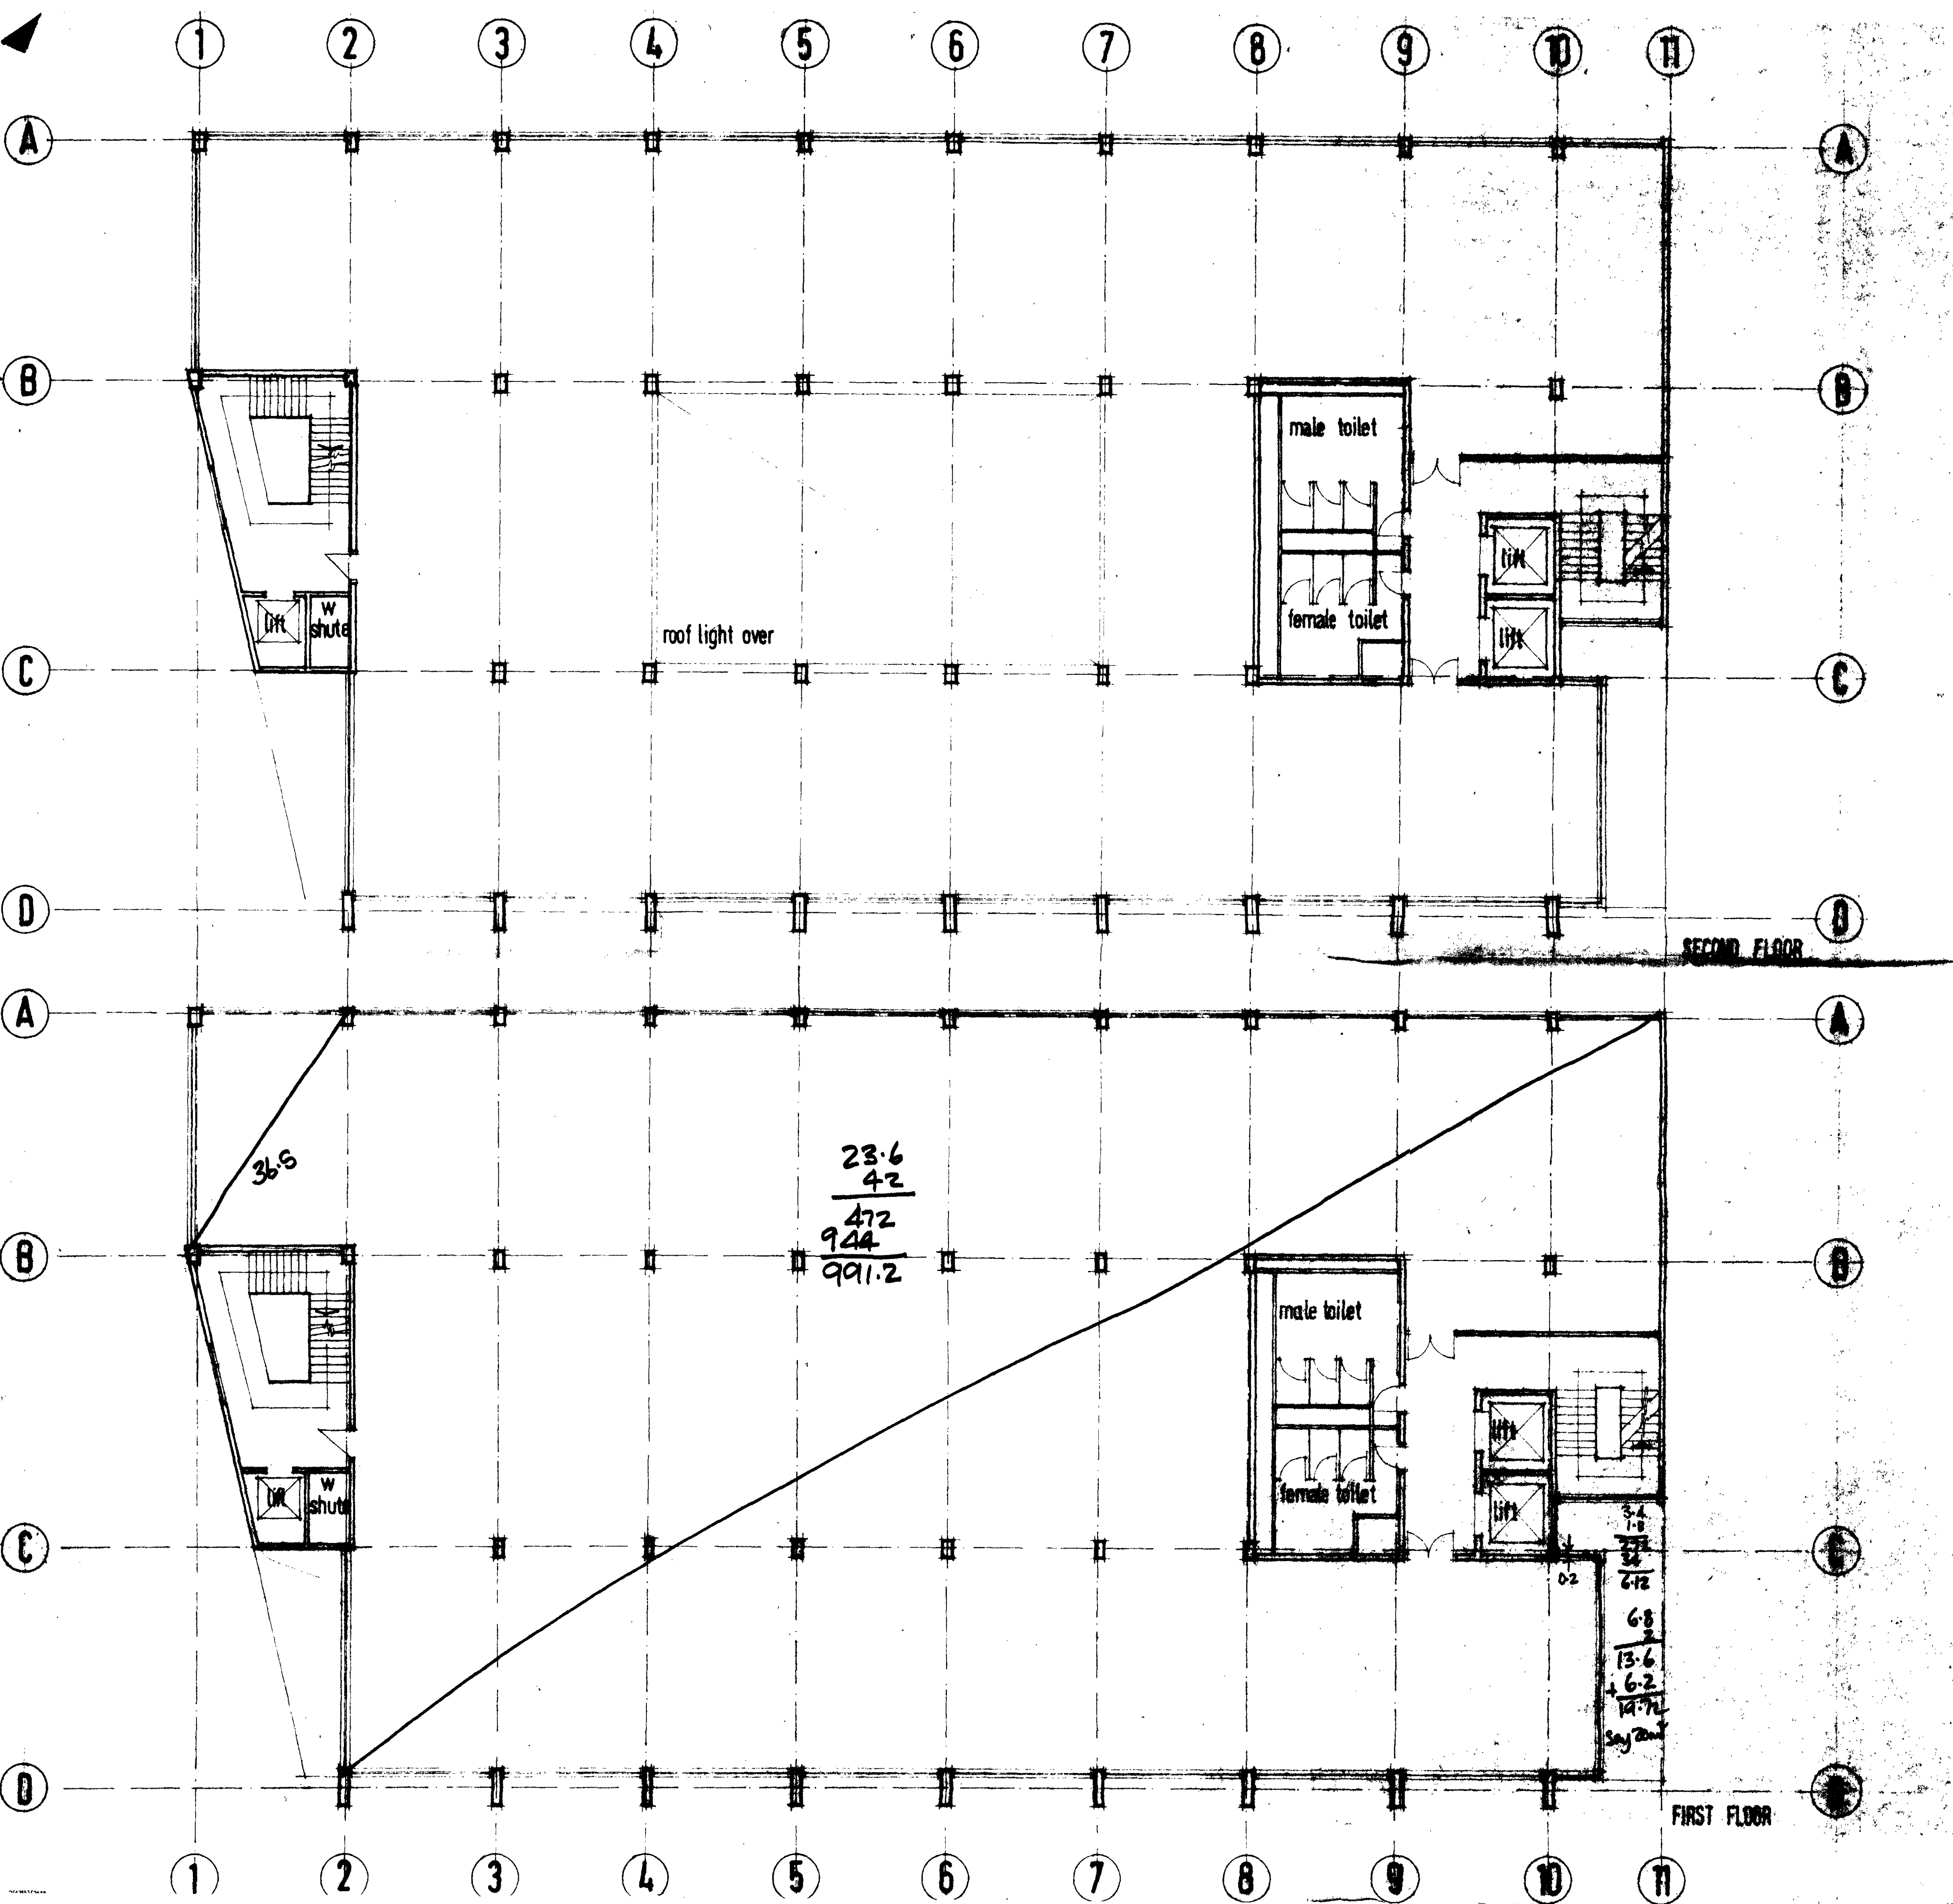

23.6
42
472
944
991.2


COMMERCIAL
991.2
+ 36.5
1027.7
20
1007.7 Say 1008 m²

RESIDENTIAL
42 m²

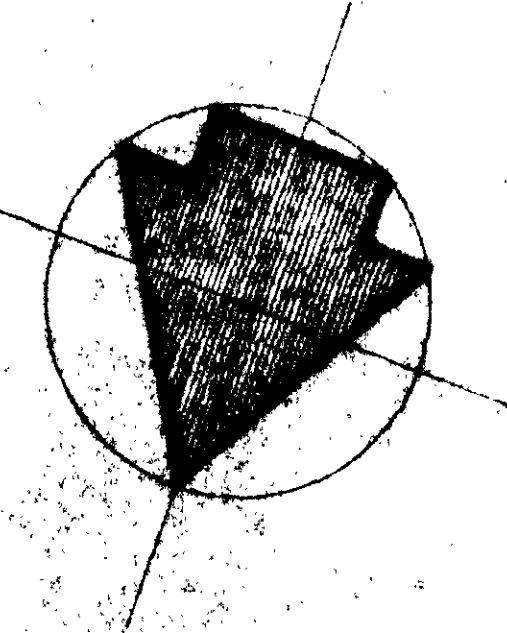

CTP/ M19/ 23/ 8 / 14373

WELLER & PARTNERS
100 DRY 72
WELLER & PARTNERS
100 DRY 72
WELLER & PARTNERS
100 DRY 72

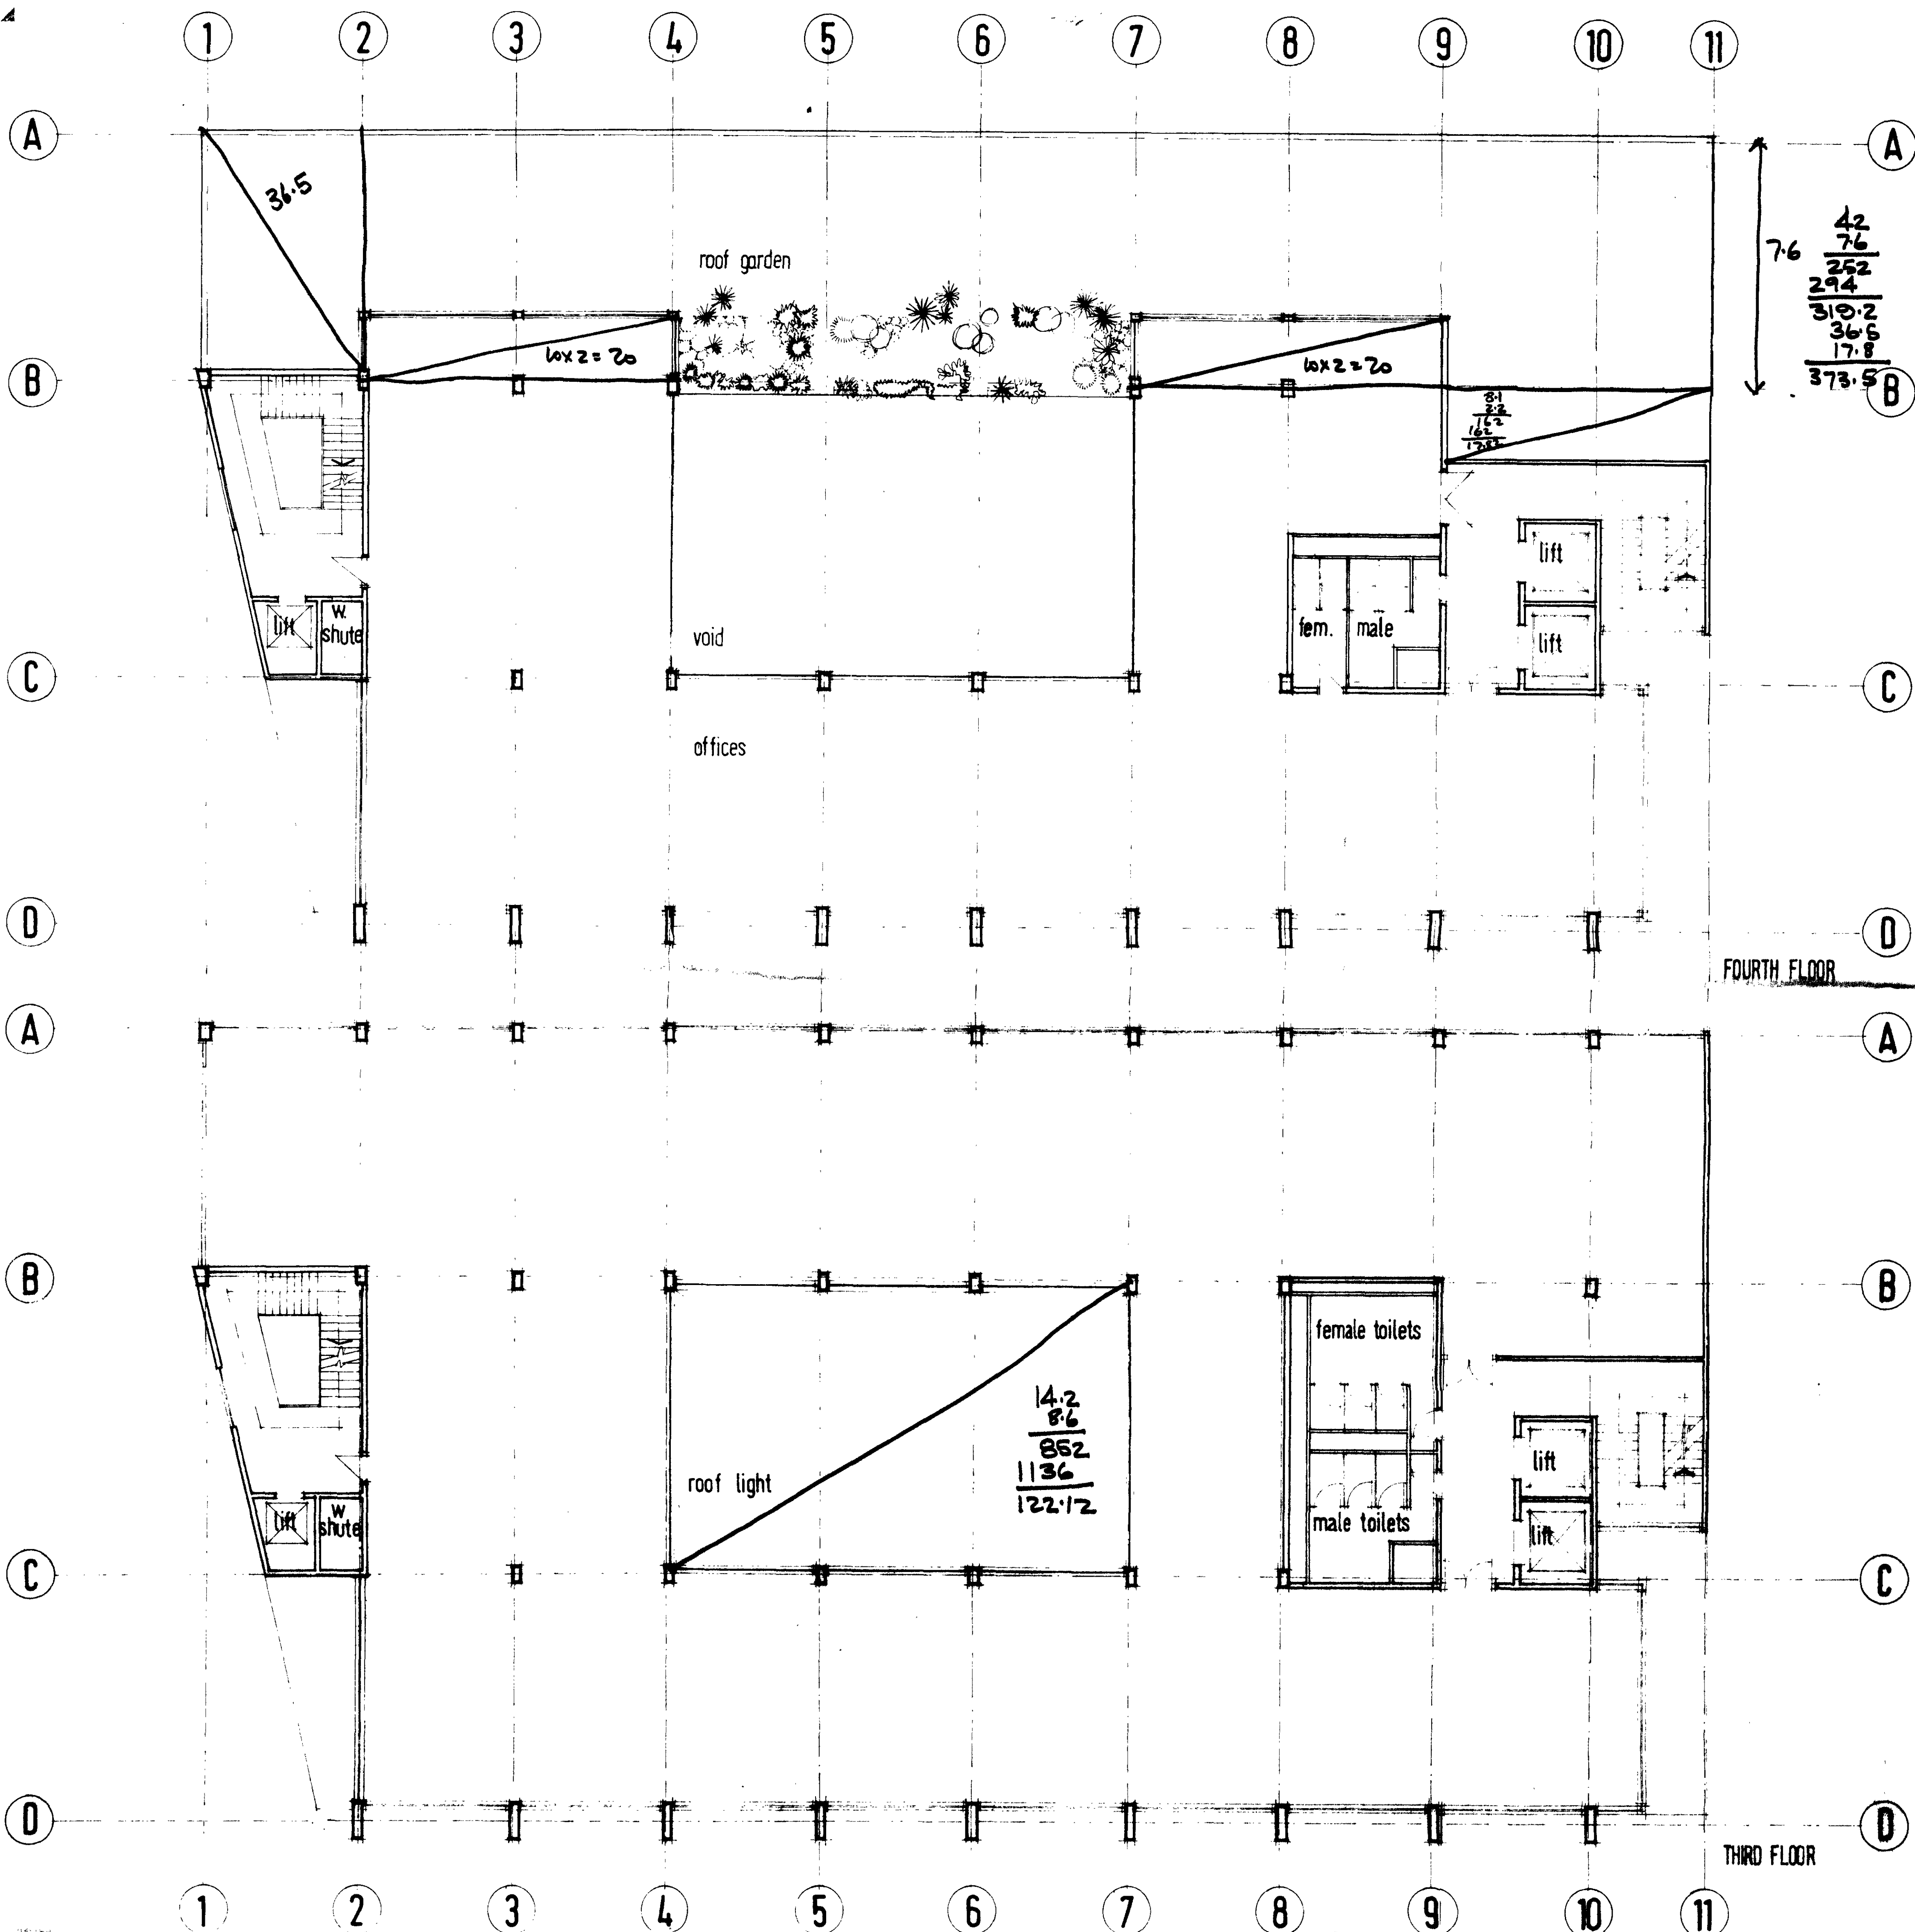


COMMERCIAL 886
 - 374
 512
 + 40
 552 m²

RESIDENTIAL 42 m²

COMMERCIAL 1008
 - 122
 886 m²

RESIDENTIAL 42 m²

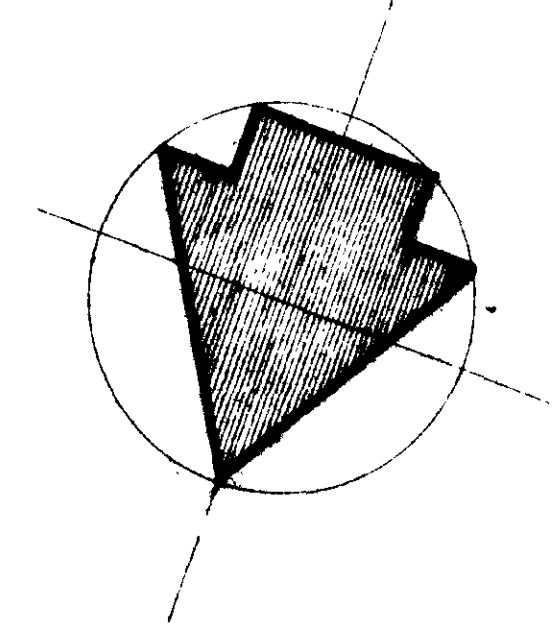

REVISIONS

CTP/mj/23/B/4373