
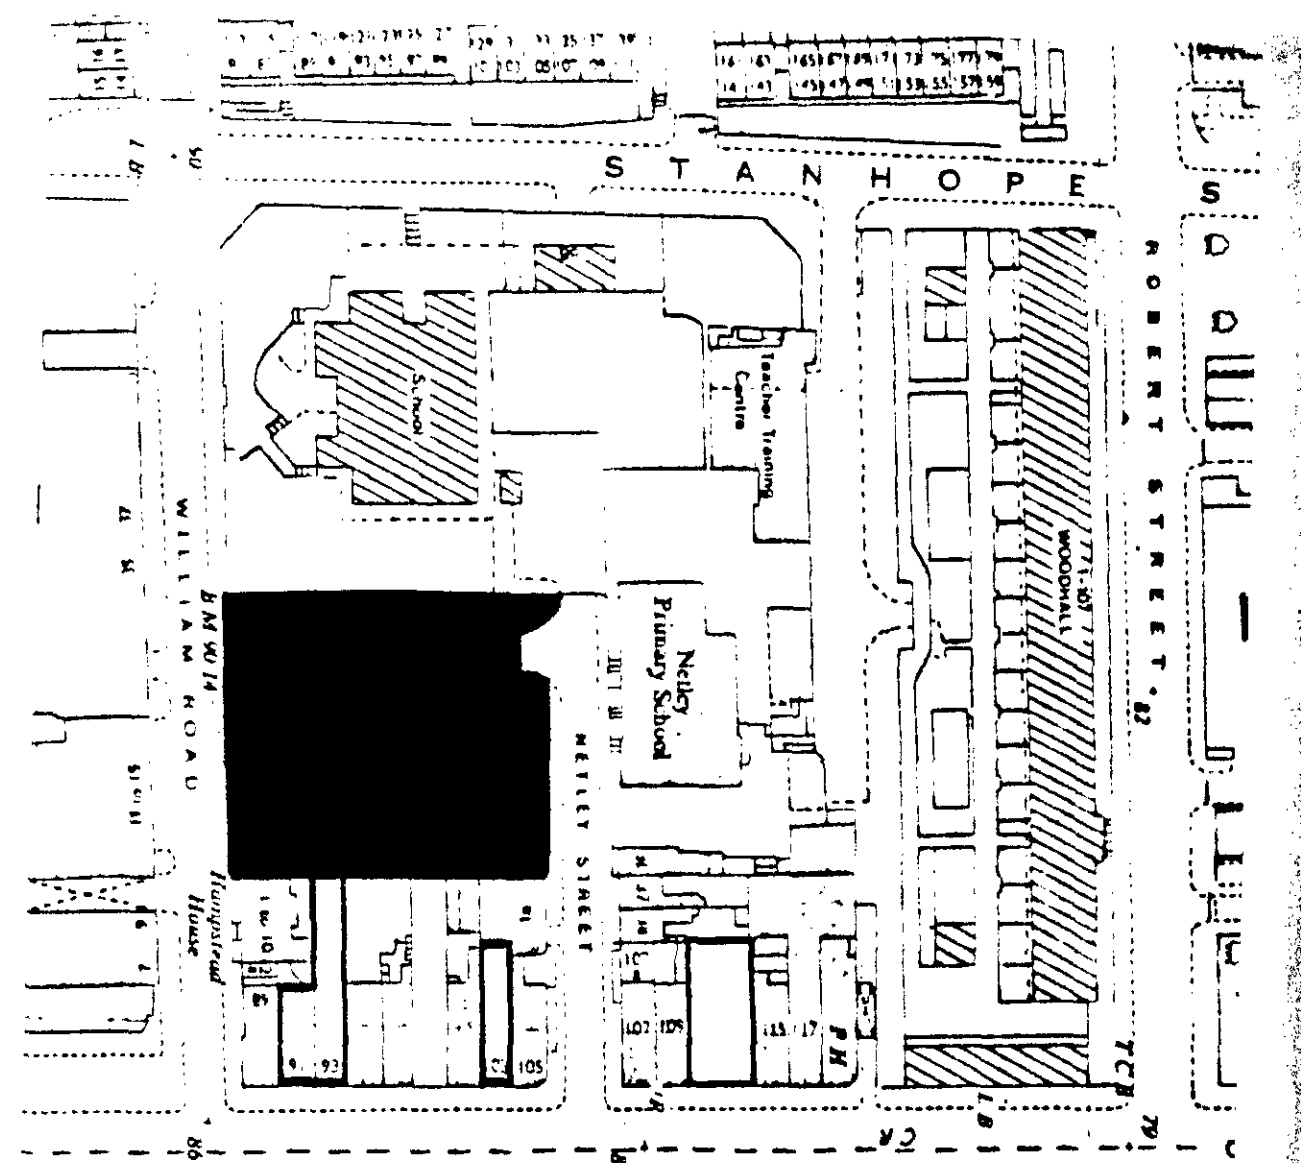


WILLIAM ROAD

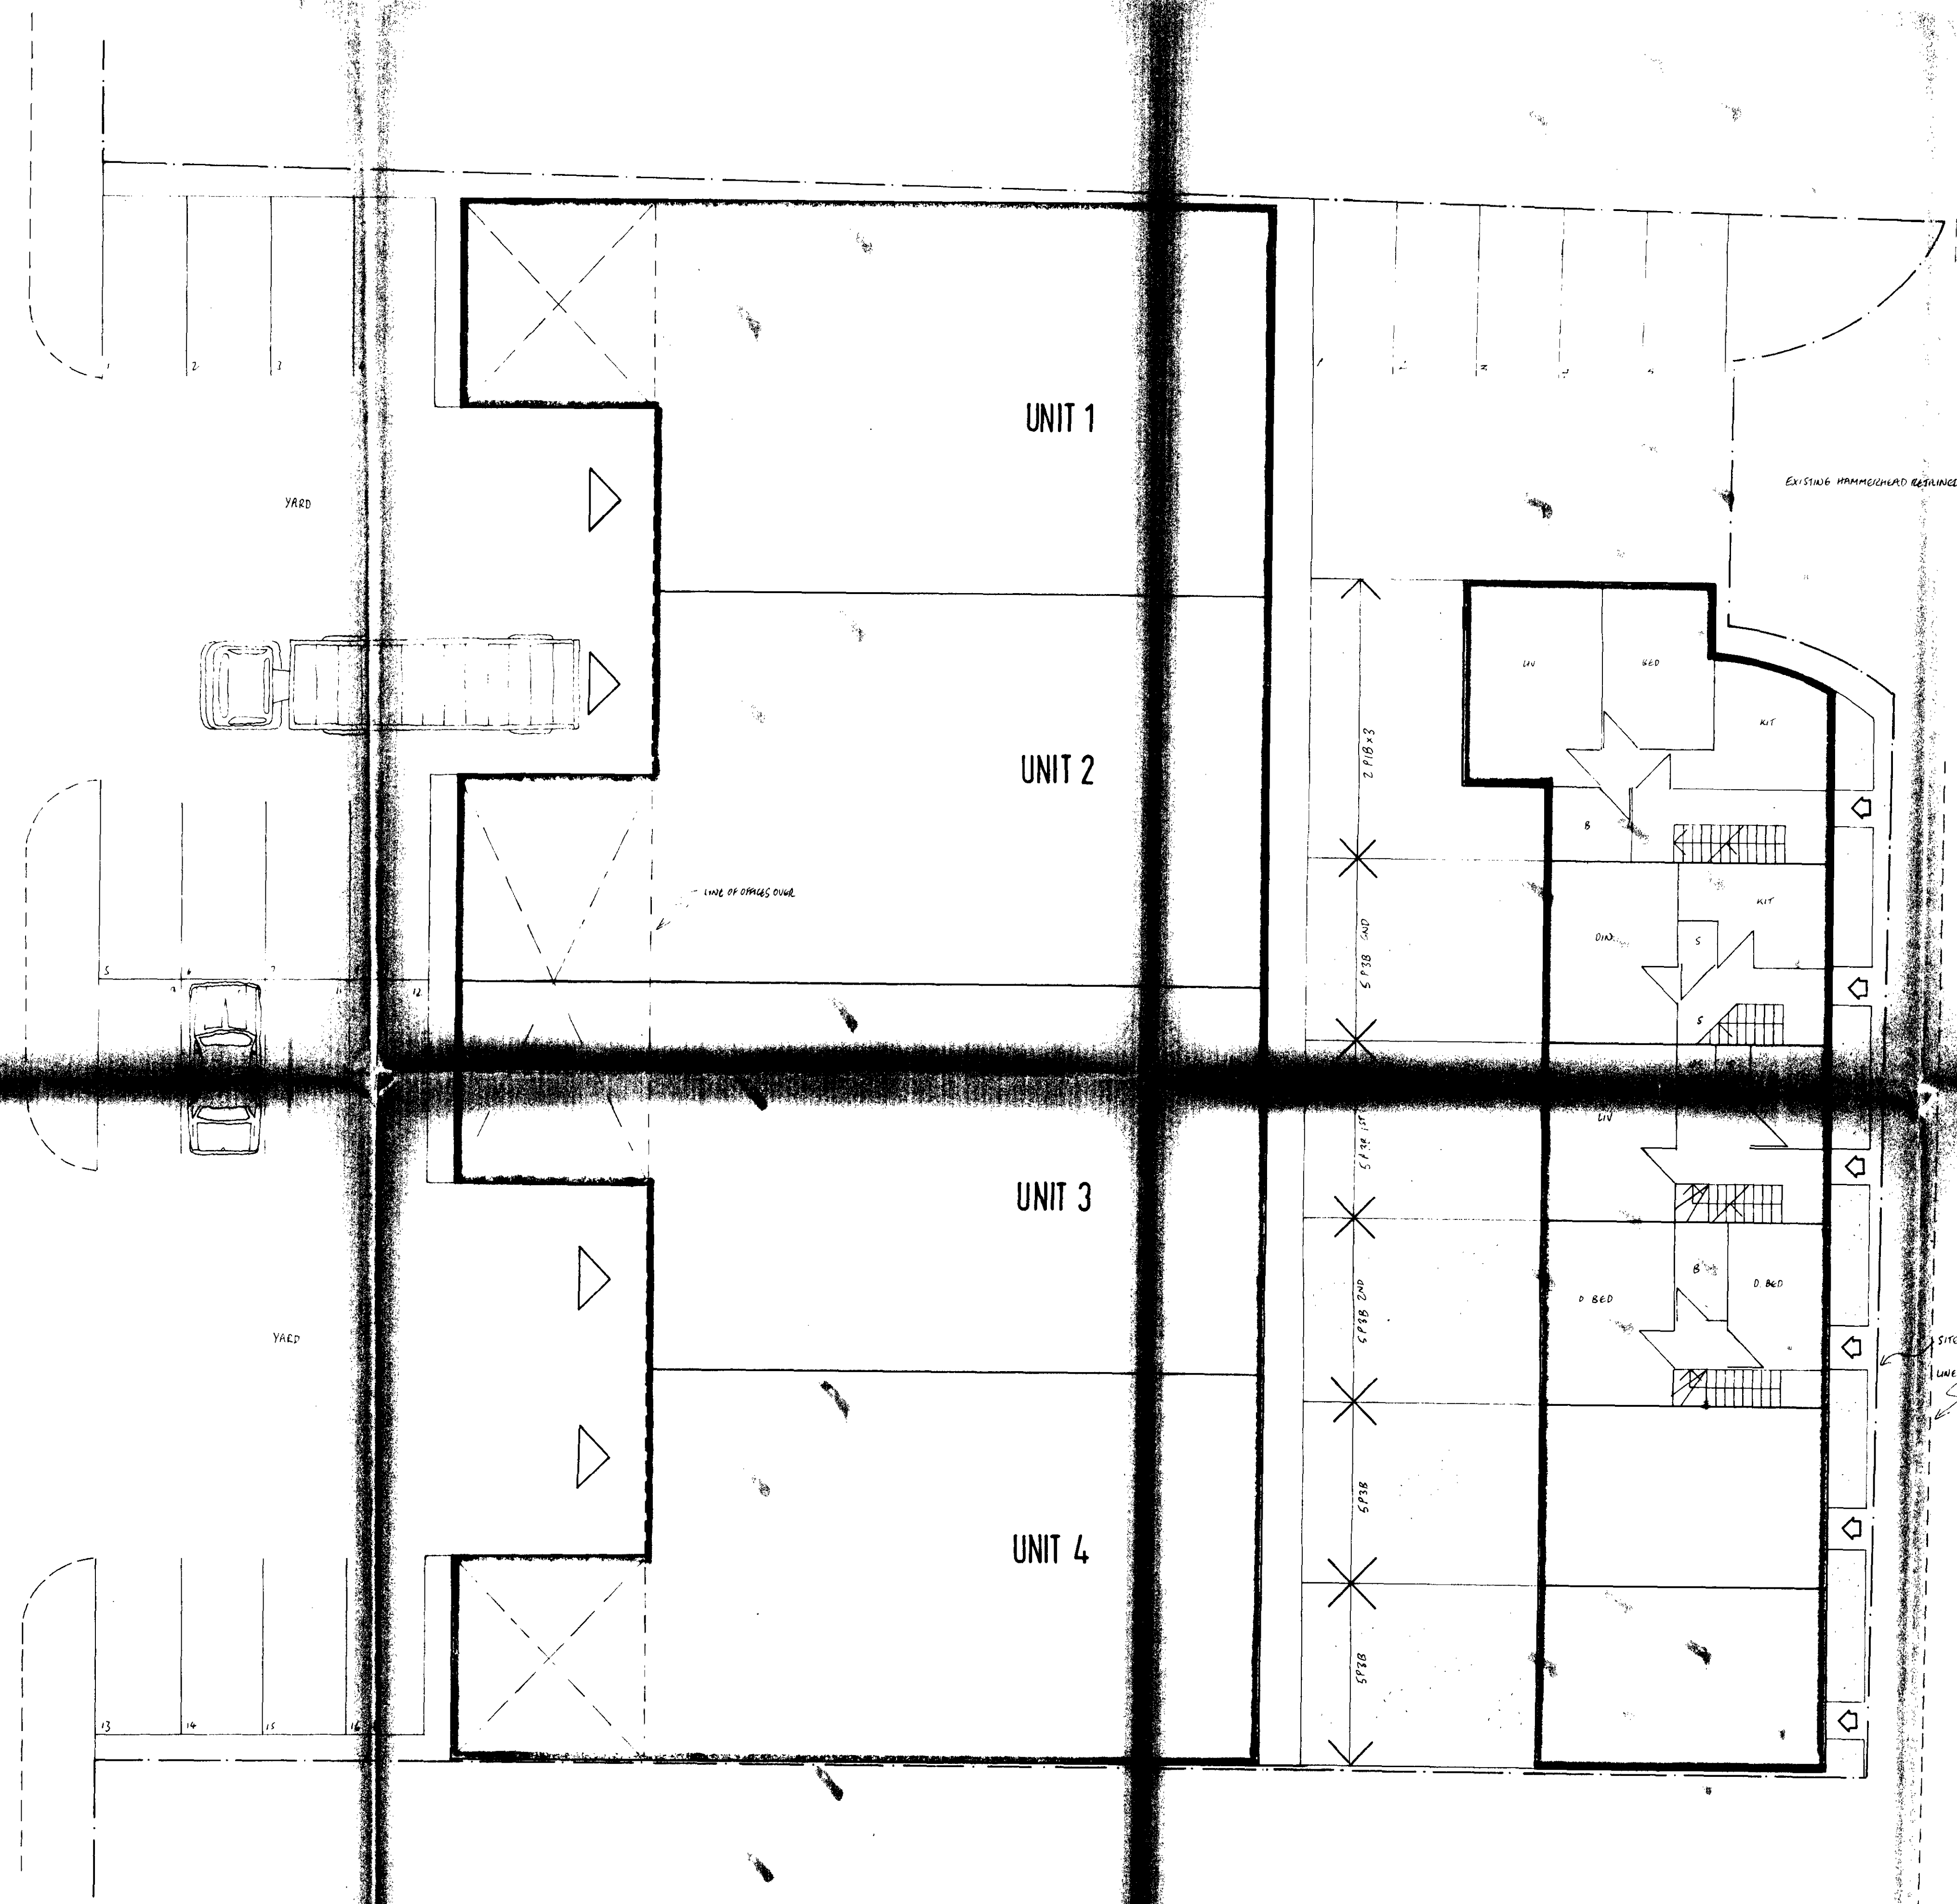


Location Plan 1:1250

RESIDENTIAL :-  
 3 No. 2P1B FLATS  
 & 5 No. 5P3B HOUSES  
 TOTAL 31 BEDSPACES

INDUSTRIAL :-  
 UNITS 2500 FT<sup>2</sup> EACH  
 INCLUDING 300 FT<sup>2</sup> OFFICES  
 TOTAL 10,000 FT<sup>2</sup>

NETLEY STREET

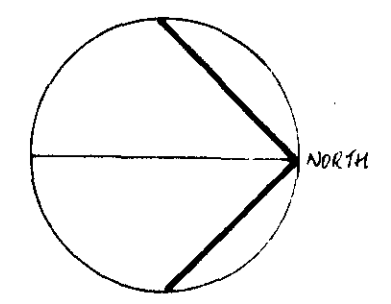

WILLIAM ROAD AND NETLEY STREET N.W.1.	8-80
	S.E.

SITE LAYOUT	1:100
-------------	-------

CTP/42/9/B/31197
