




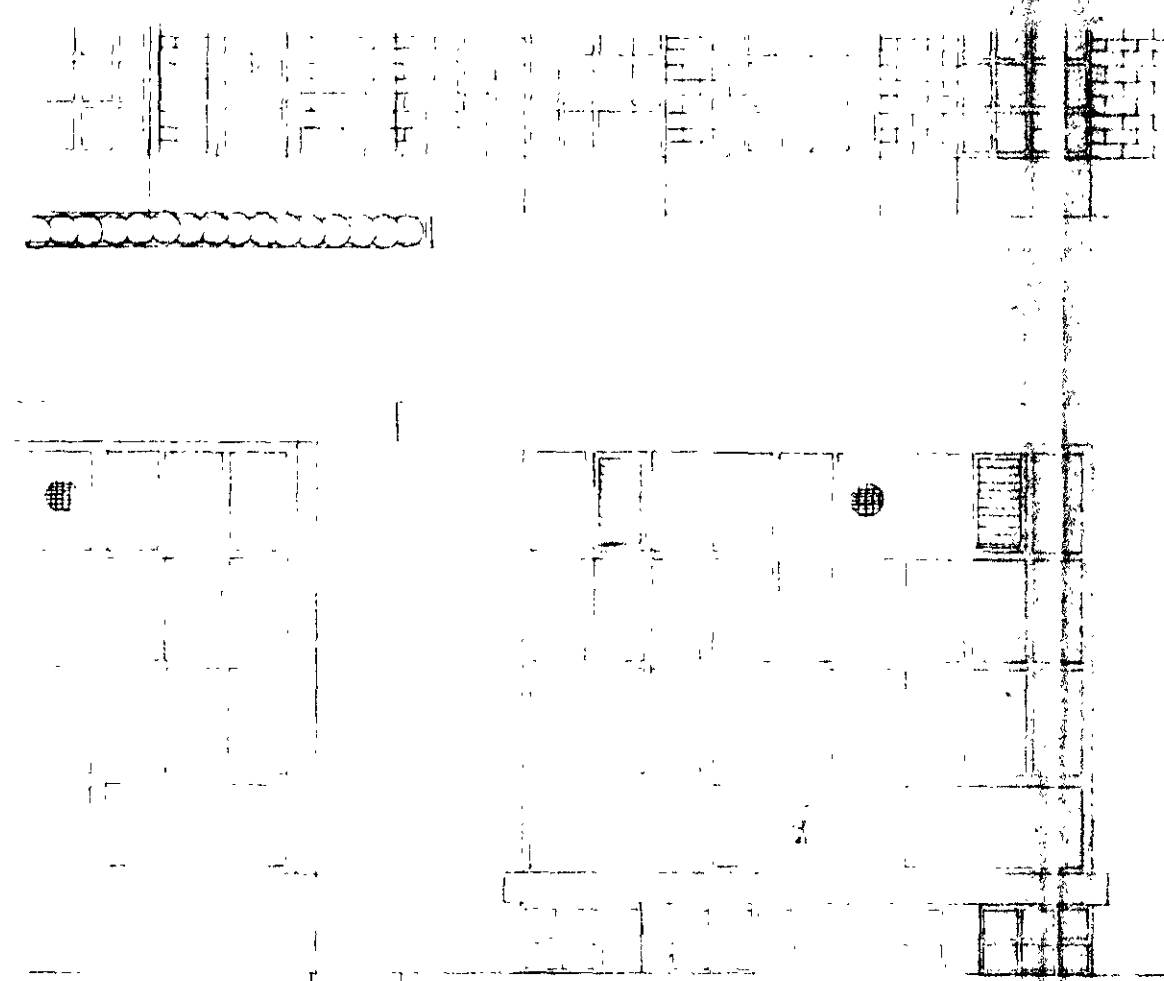


ELEVATION TO ARGYLE STREET (ASEXISTING)

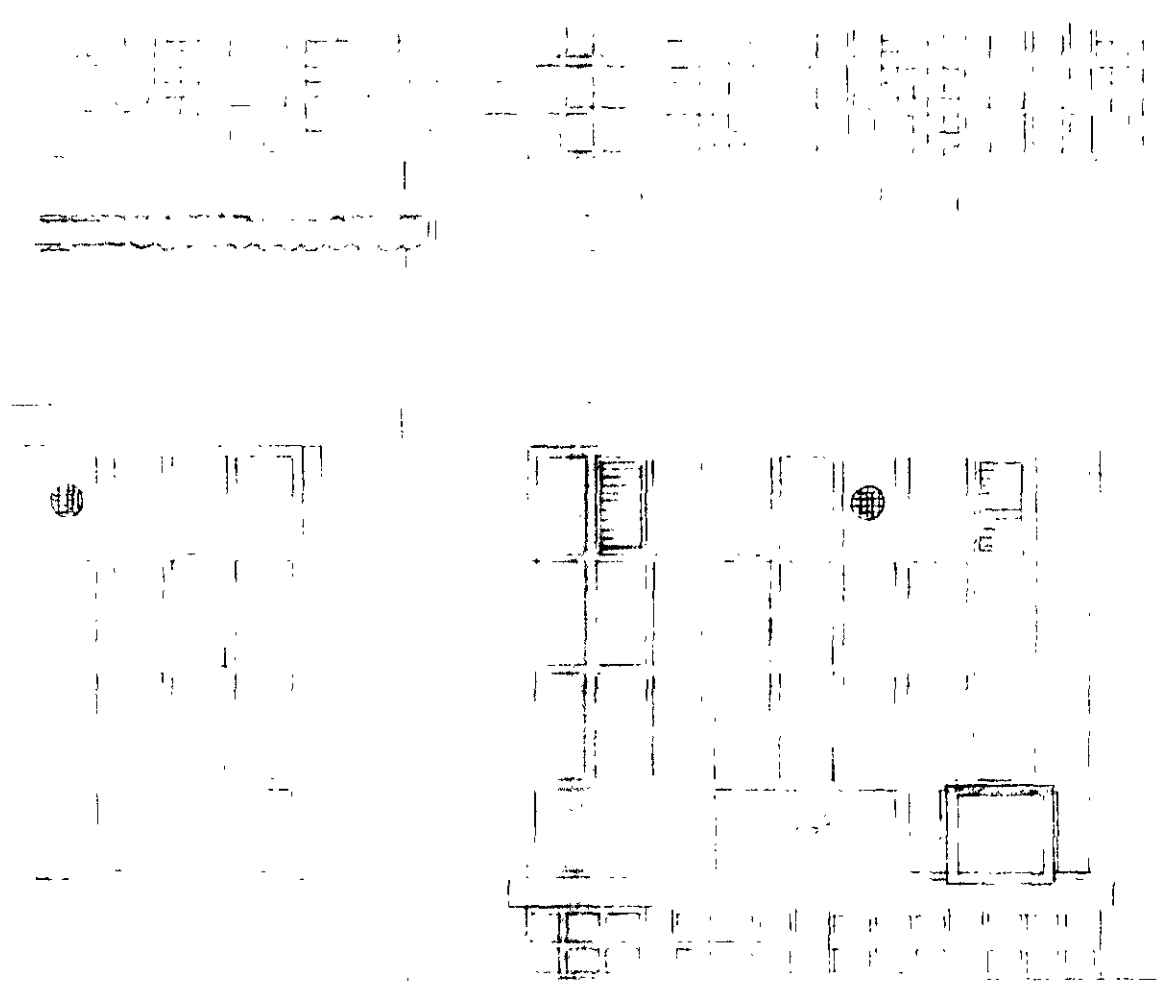

NEW CASH DISPENSER


ELEVATION TO ARGYLE STREET (AS PROPOSED)

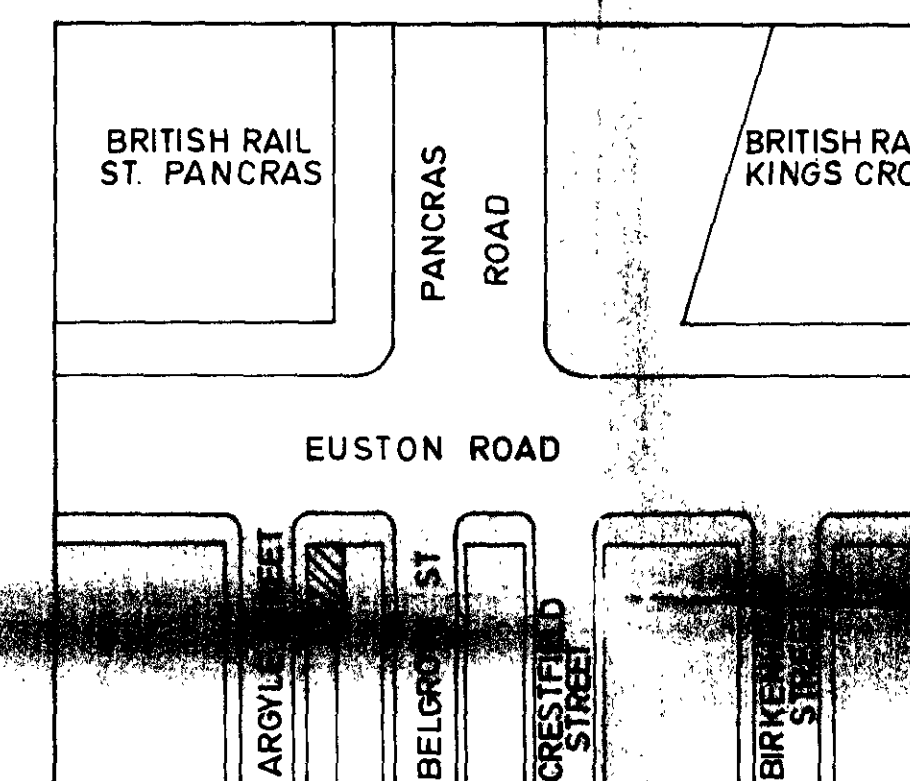

MIDLAND BANK PLC

LOCATION PLAN

CTP/44/11/B/35748

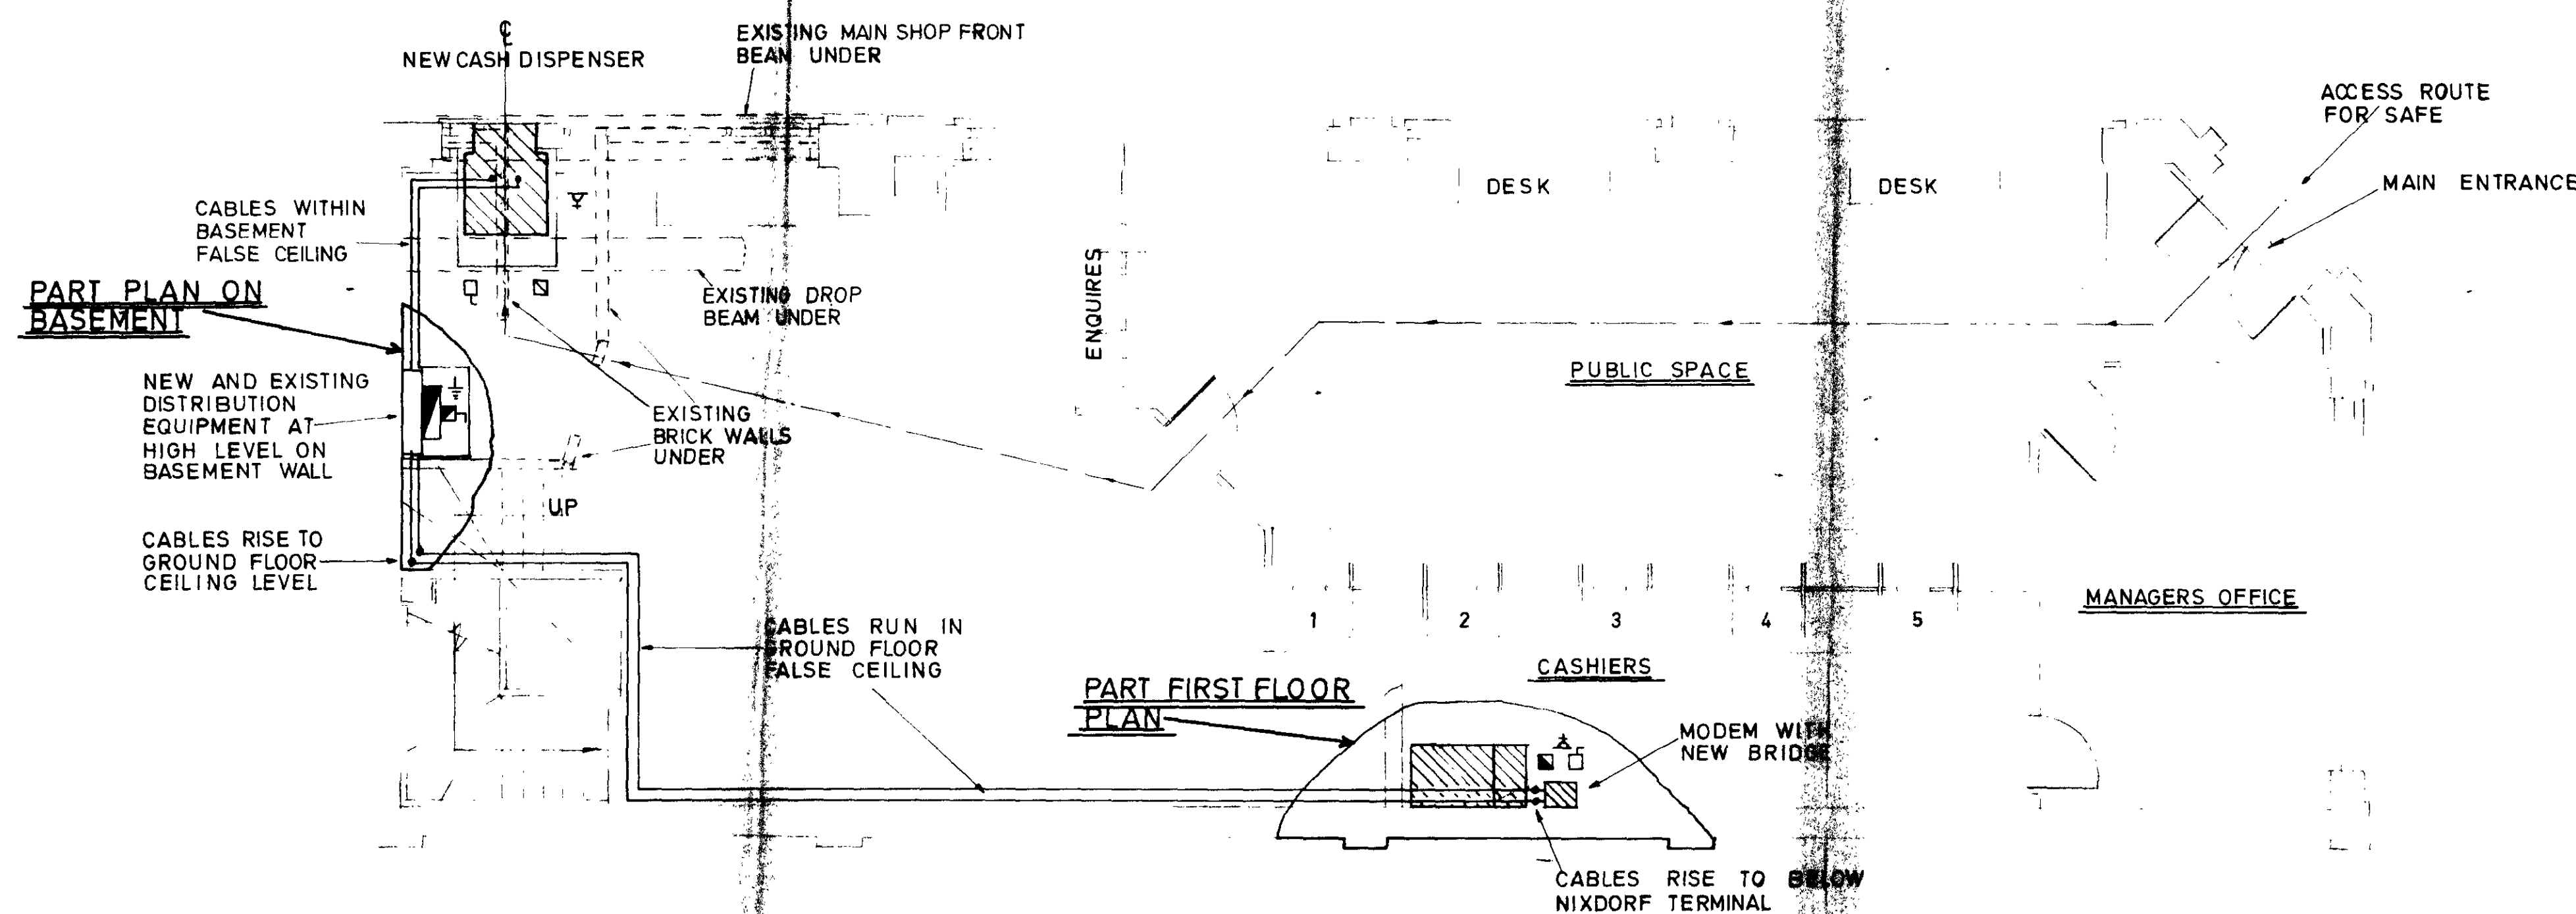

PLAN ON GROUND FLOOR

CLIENT APPROVED	
PRELIMINARY FOR APPROVAL	
Revisions	Ref Eng Date
MIDLAND BANK PLC. KINGS CROSS BRANCH 31 EUSTON ROAD	
NEW CASH DISPENSER GENERAL DETAILS	
Drawn by <i>AGB</i> Scales 1:50	
Checked by GS	
Date 12 NOVEMBER 82 (work to figured dimensions)	
DRG No. FS 11555 /2131 / 1	
MIDLAND BANK PLC PREMISES DEPARTMENT PO BOX 2 GRIFFIN HOUSE PENNINE CENTRE 41 SILVER STREET SHEFFIELD S1 3GG	
Sir Frederick Snow & Partners Consulting Engineers Ross House, 144 Southwark Street, London SE1 0SZ Telephone: 01 928 5688 Telex: 917478 Snomen G	
120 Thorpe Road, Norwich, NR1 1RT ☐	
Craggside House, Heaton Road, Newcastle upon Tyne NE6 1SE ☐	
125 Portland Street, Manchester M1 6DW ☐	
30 Royal Terrace Edinburgh, H7 5UR ☐	

N.B. Small scale floor layouts have not been checked in detail and should not be used for any purpose other than to illustrate the location of the AutoBank & related equipment.
DO NOT TRACE



