

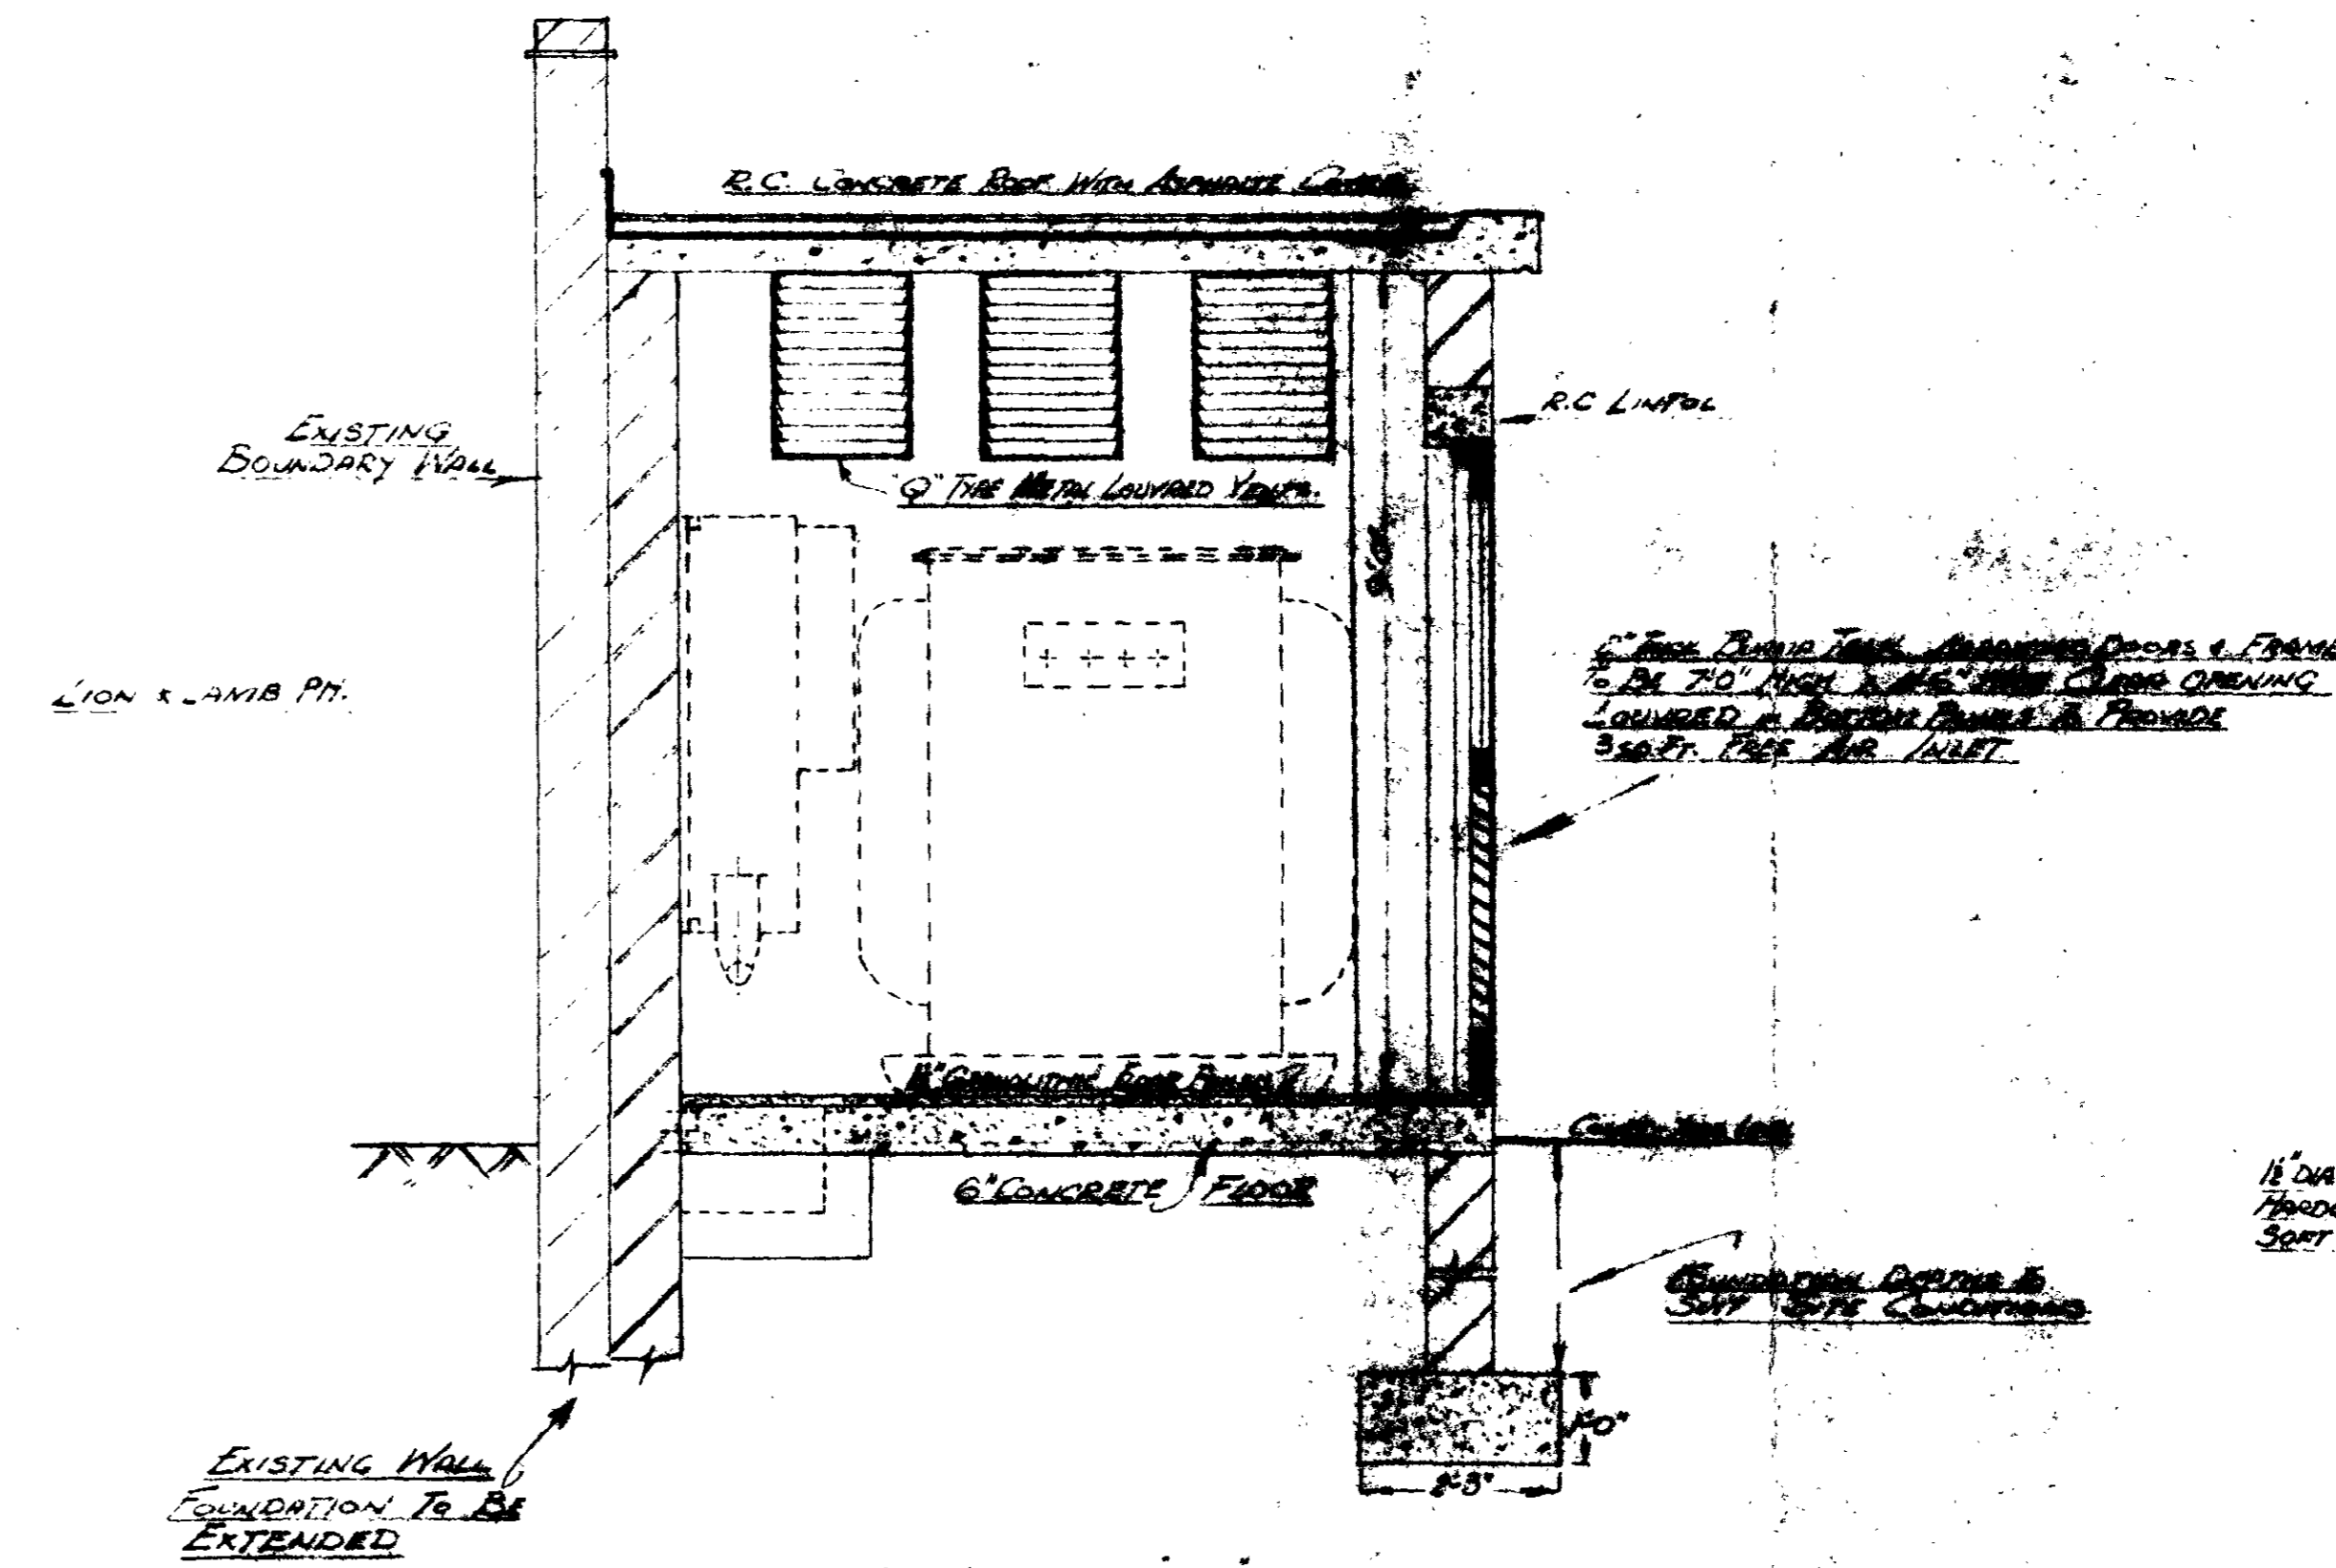



ELEVATION

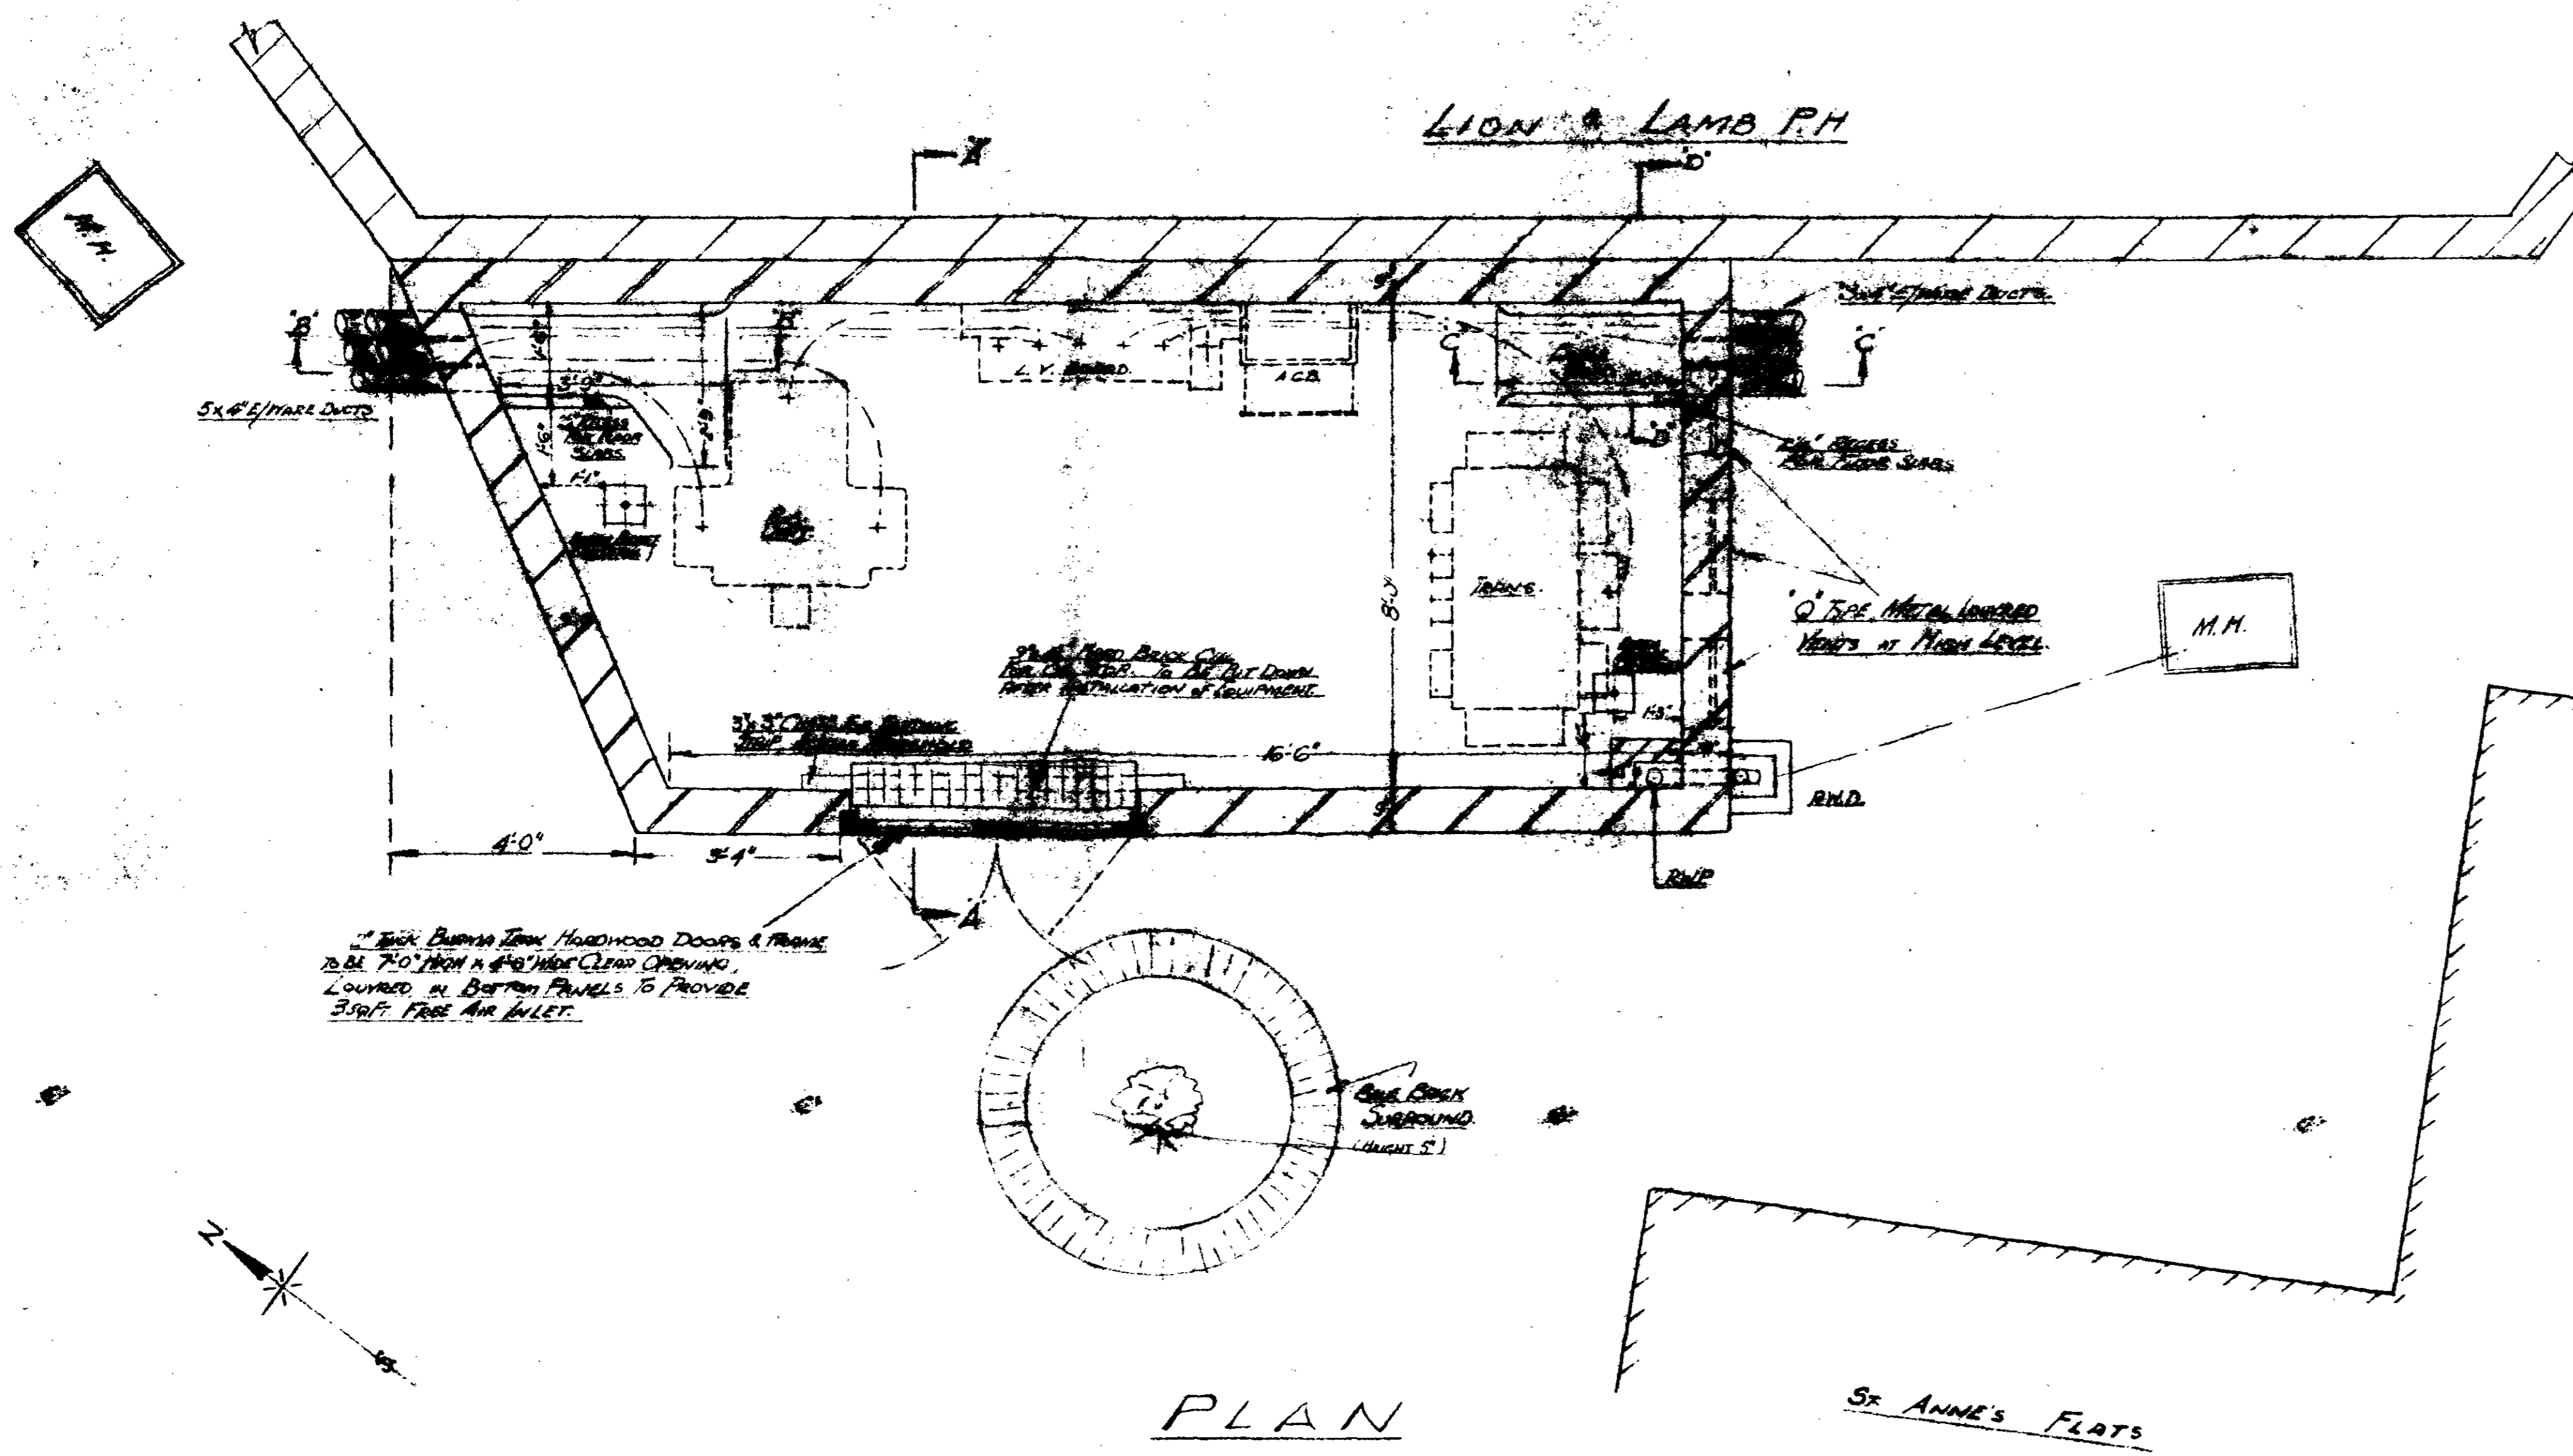


SECTION AA

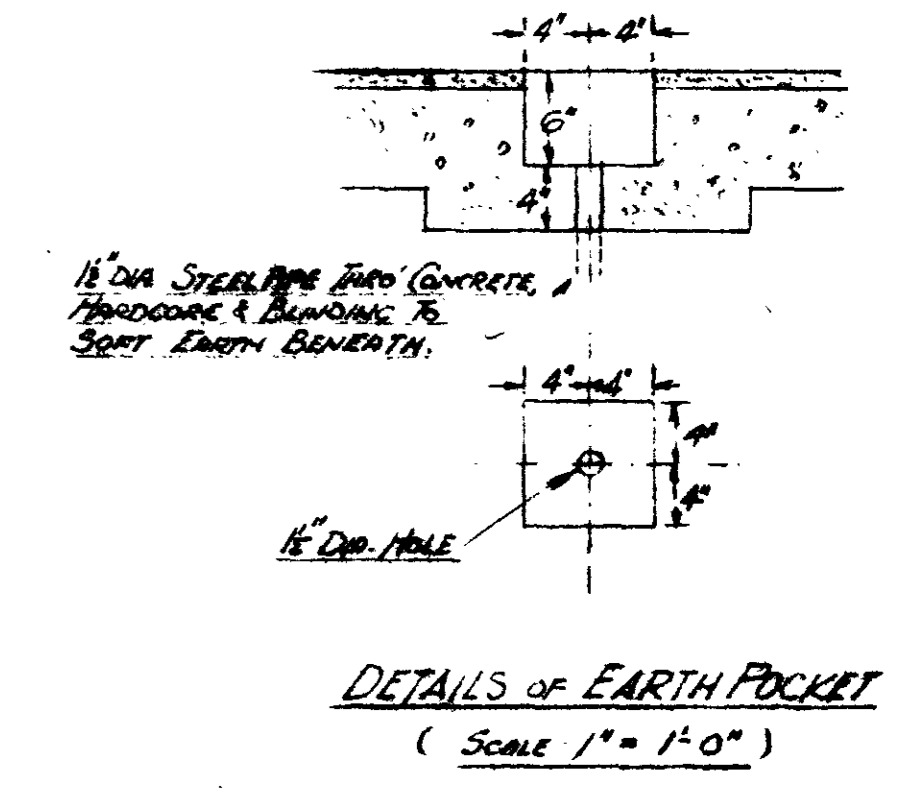


PLAN

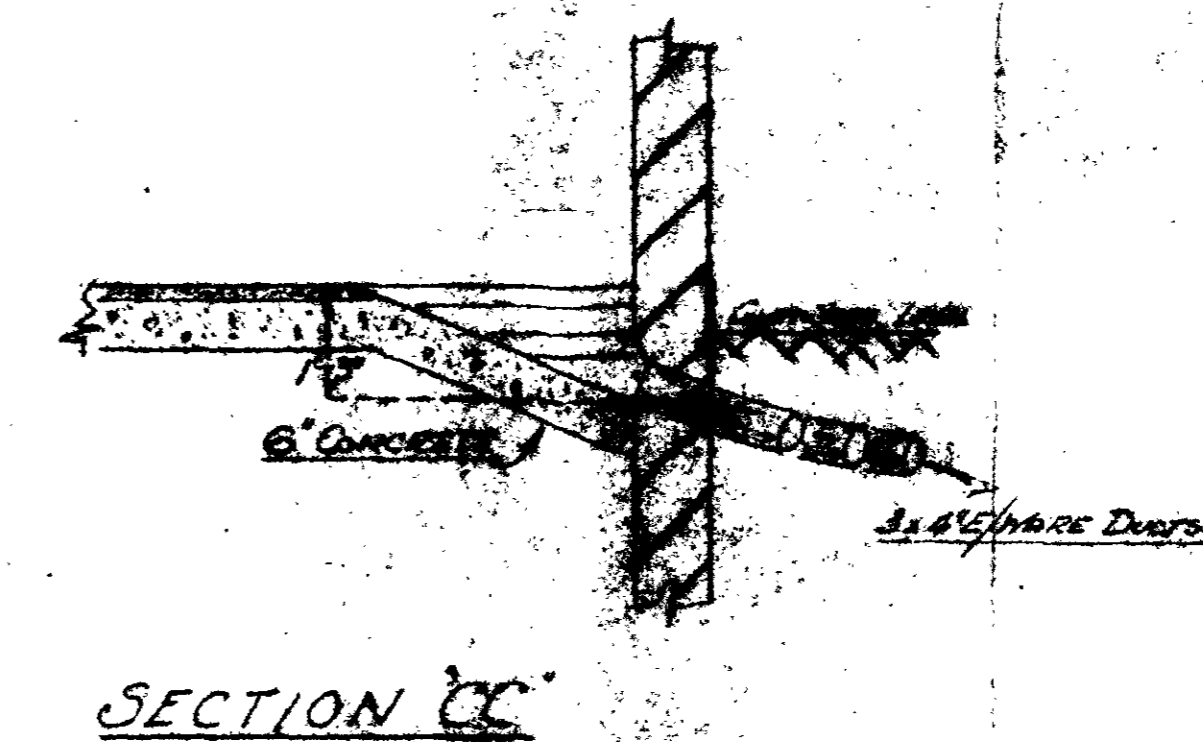


SECTION CC

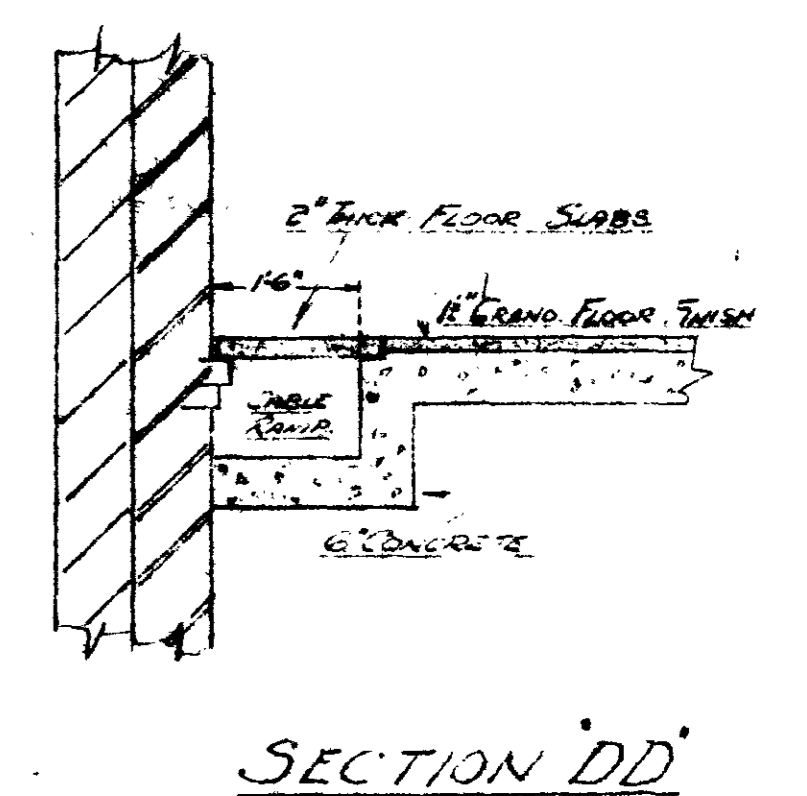

SECTION DD

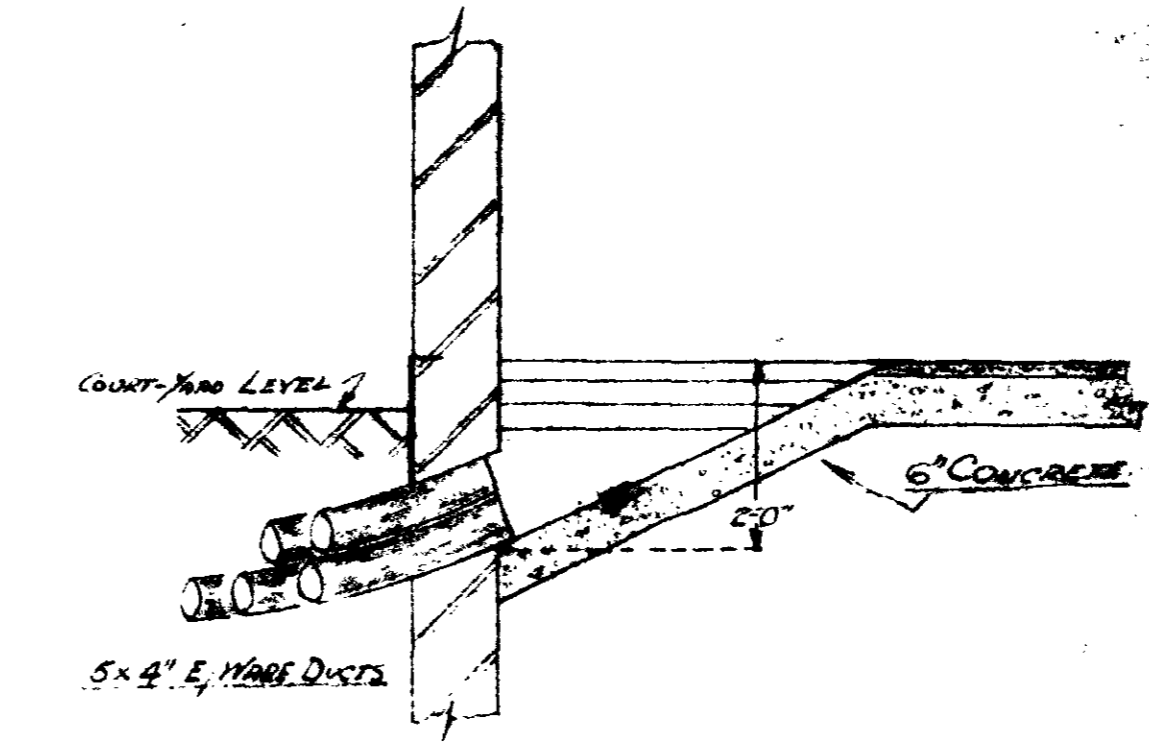

SECTION BB

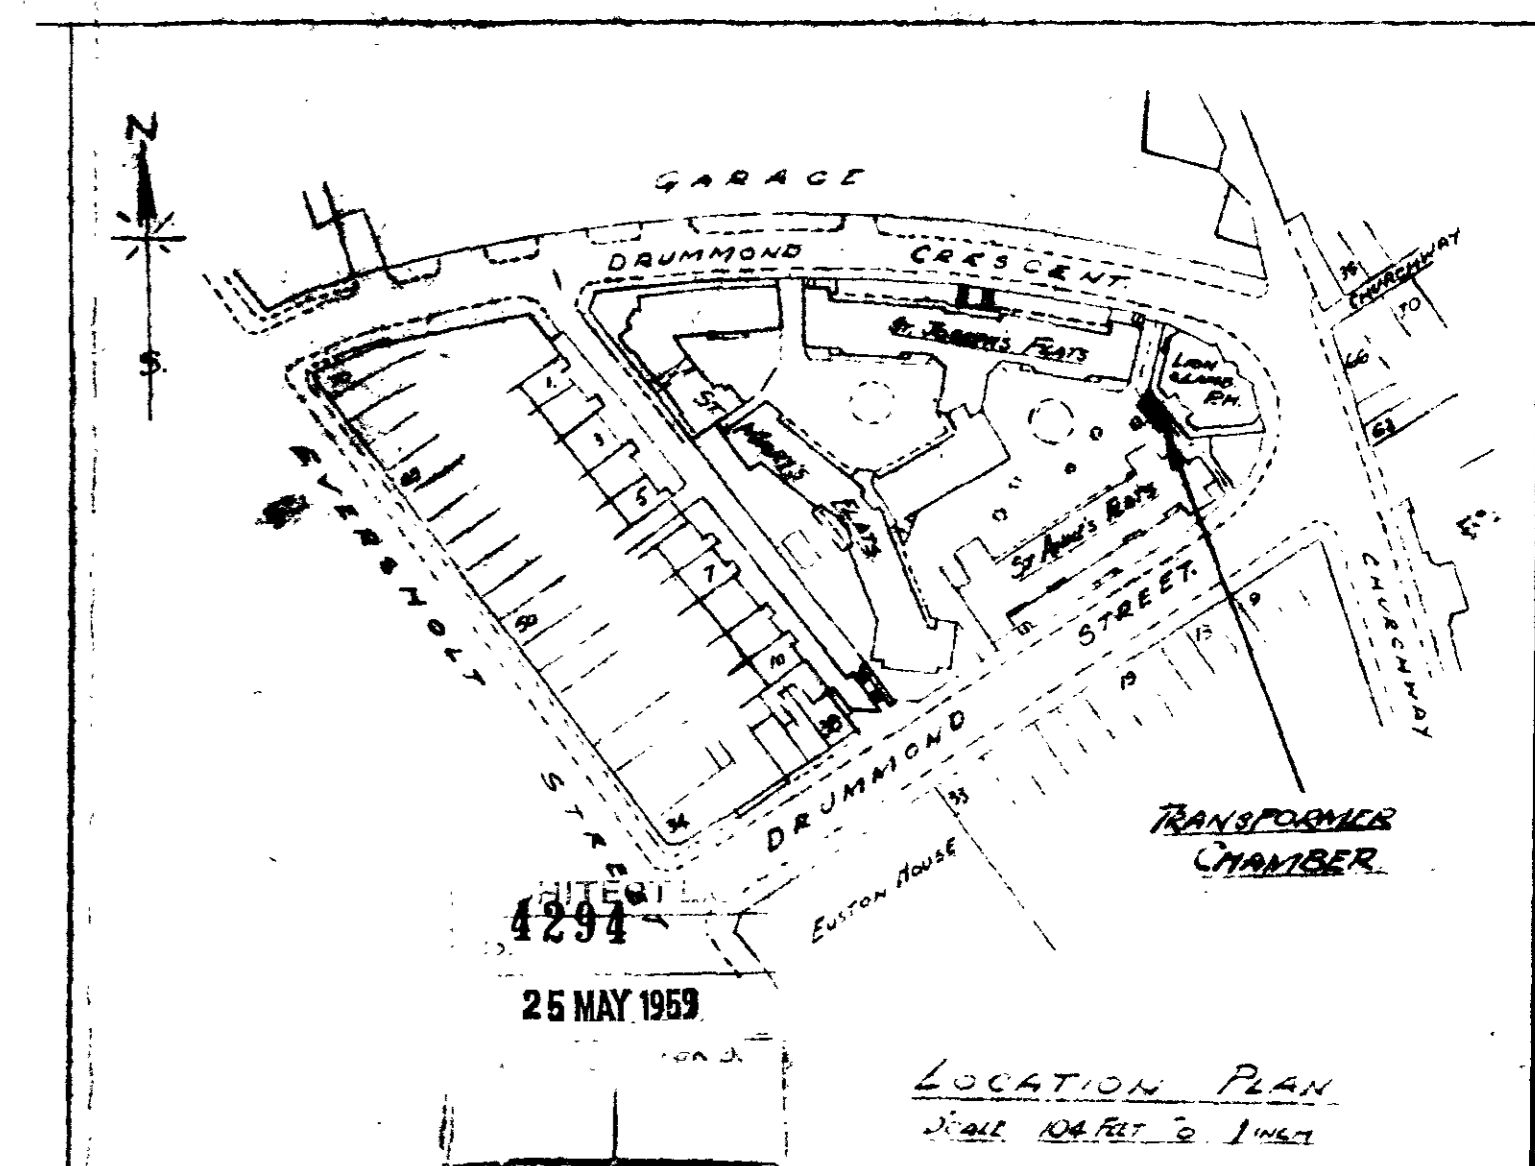

LOCATION PLAN

REVISIONS	
A	20-53 RAINWATER DRAINAGE

NOTES:  
 WALLS TO HAVE 2 COATS CREAM EMULSION PAINT  
 CEILING TO HAVE 2 COATS WHITE EMULSION PAINT

ST. ANNE'S FLATS - DUMFRIES ST.  
 TRANSFORMER CHAMBER  
 BUILDING WORK

LONDON ELECTRICITY BOARD  
 REGENCY DISTRICT  
 18, AYMOUTH STREET, W.1.  
 TELEPHONE, WELBECK 4622  
 SCALES: 1/8" = 10' & 1/4" = 10'  
 DATE 3-4-58 | Drawn by [Signature] | Traced  
 DRAWING NUMBER: D/518/1