


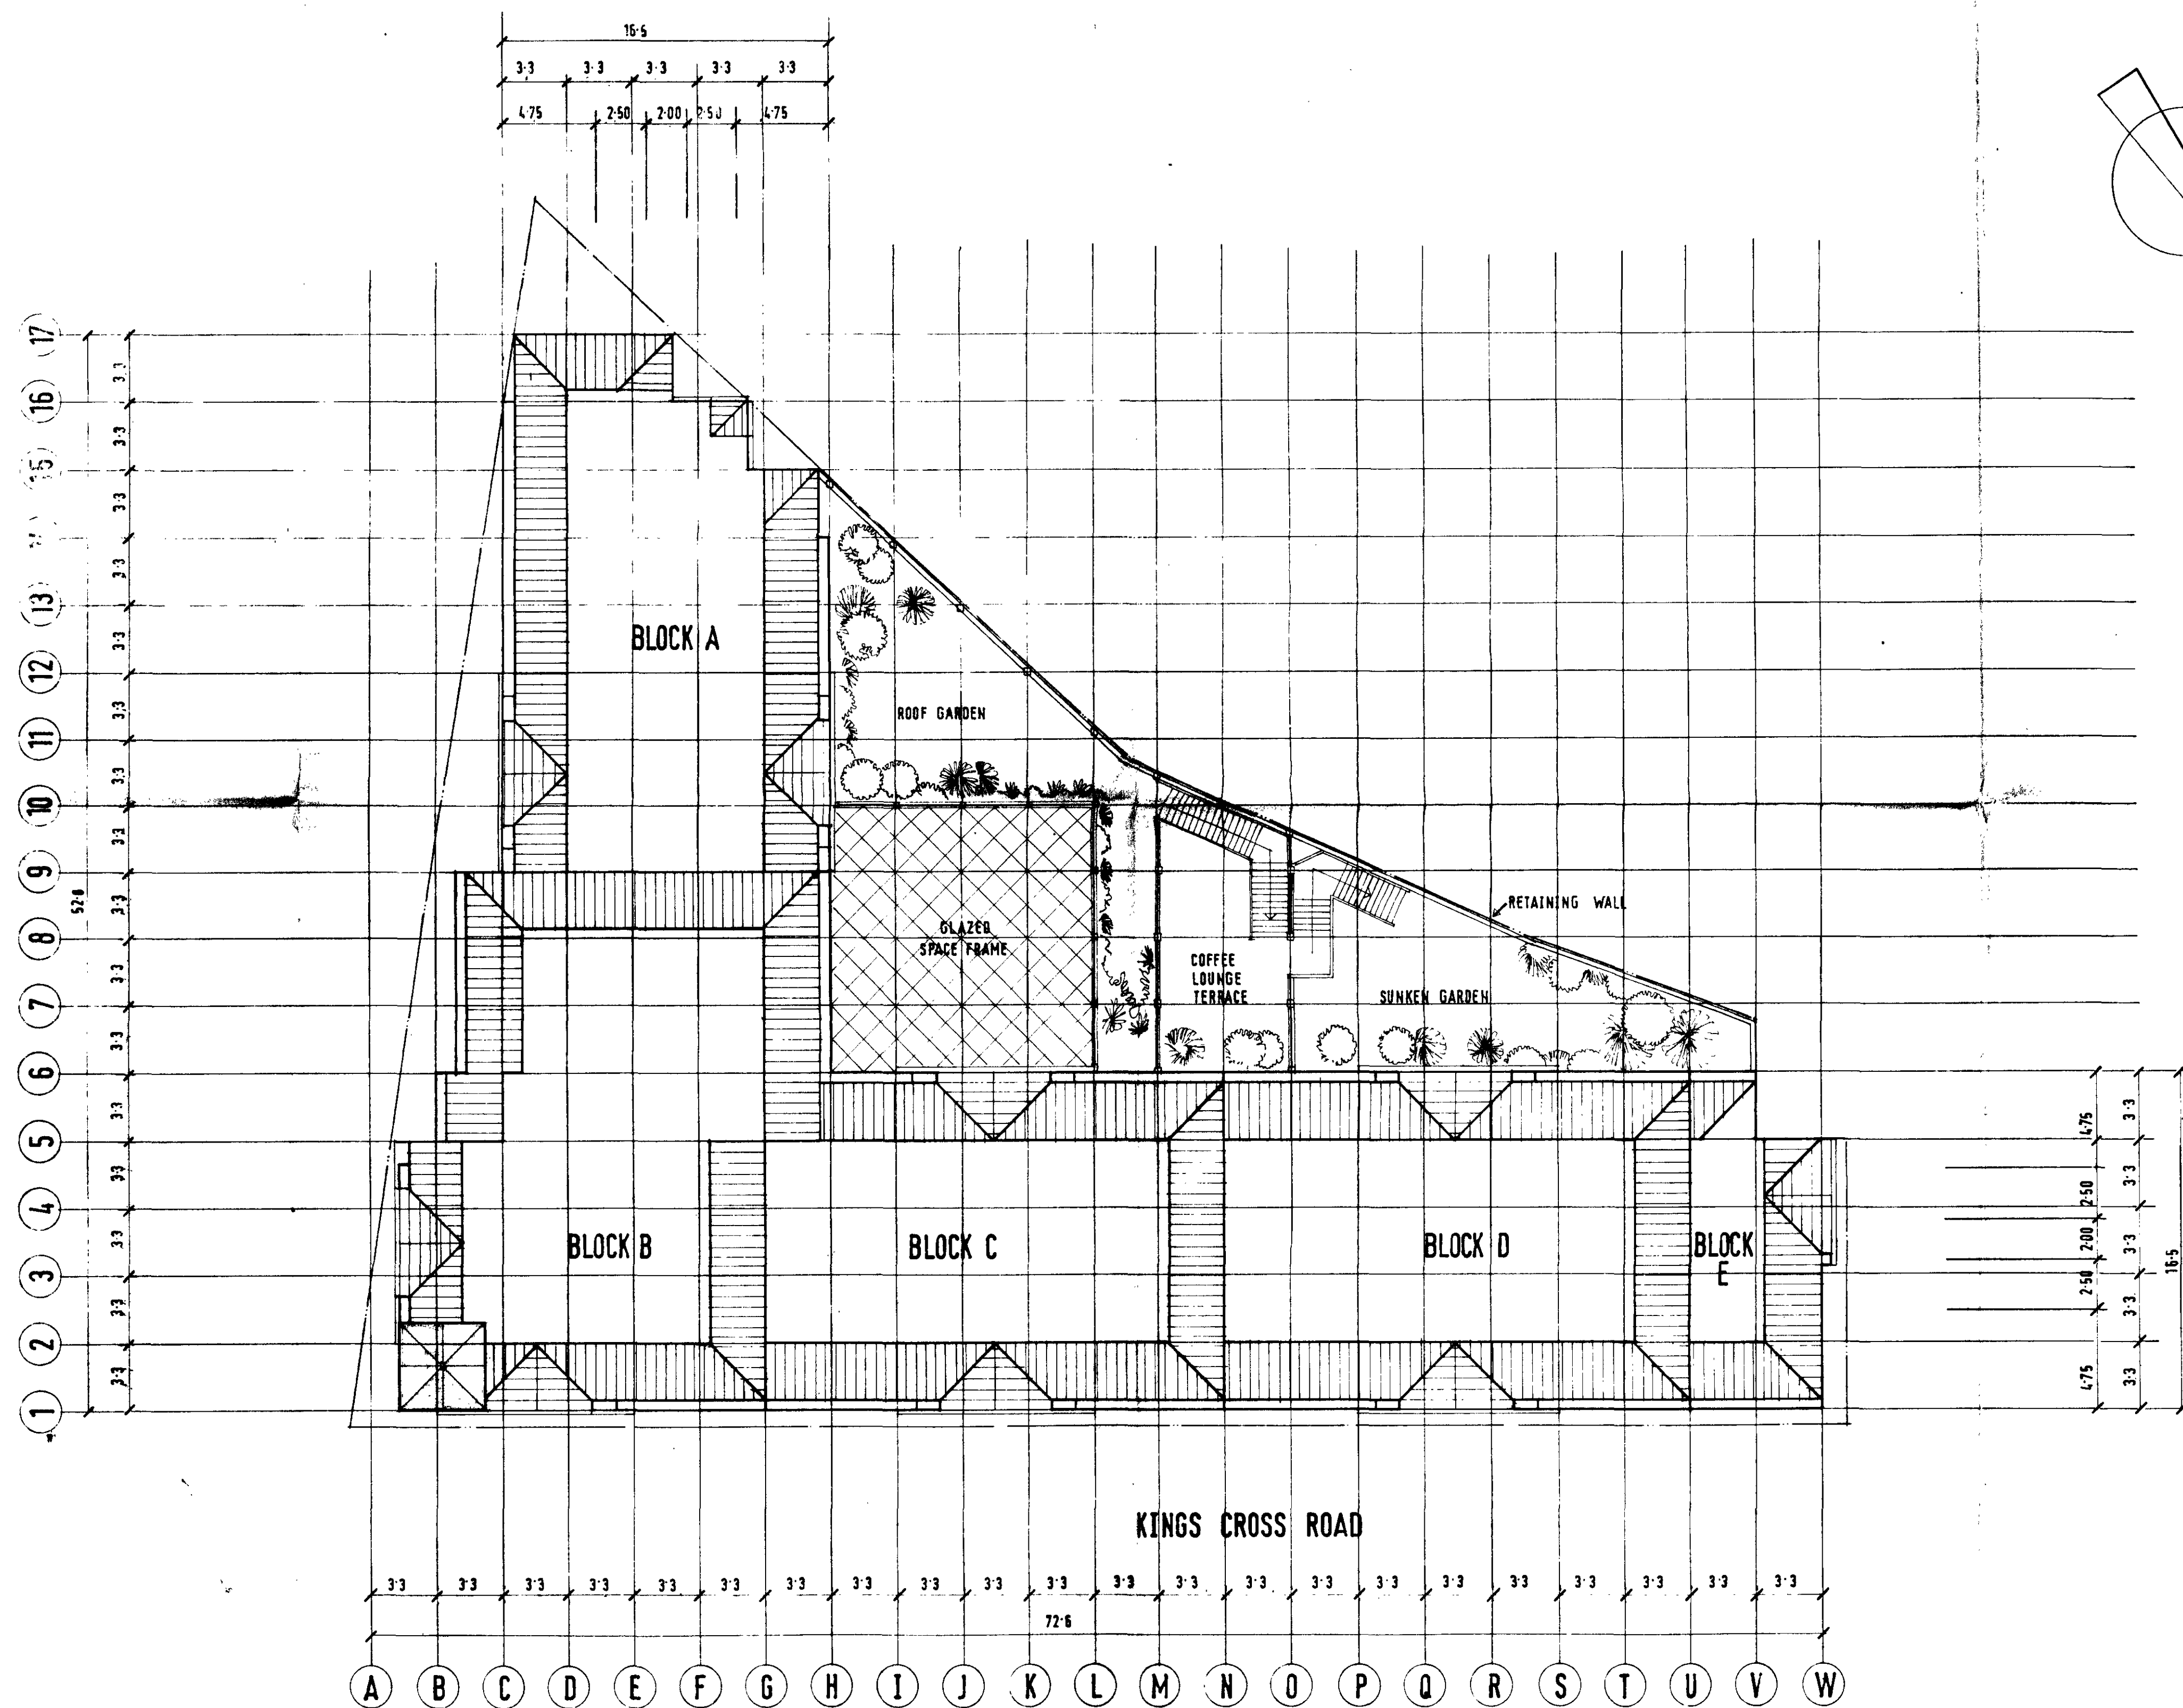

LONDON BOROUGH OF CROYDON
PLANNING AND TRANSPORT
DEPARTMENT
5 SEP 1988
RECEIVED

REVISION		DATE	NO
JOB TITLE		MT. PLEASANT HOTEL	
DRAWING TITLE		SCALE	1:200
		DATE	AUG 88
		DRAWN	AMCG
JOB NO	DWG NO	G.I	REV NO
P431	25	CHECKED	3
RAGLAN SQUIRE & PARTNERS			
16, REGENCY STREET, WESTMINSTER, LONDON, SW1P 4DB			
TEL 01 821 7689			
TELEX 918732			

