



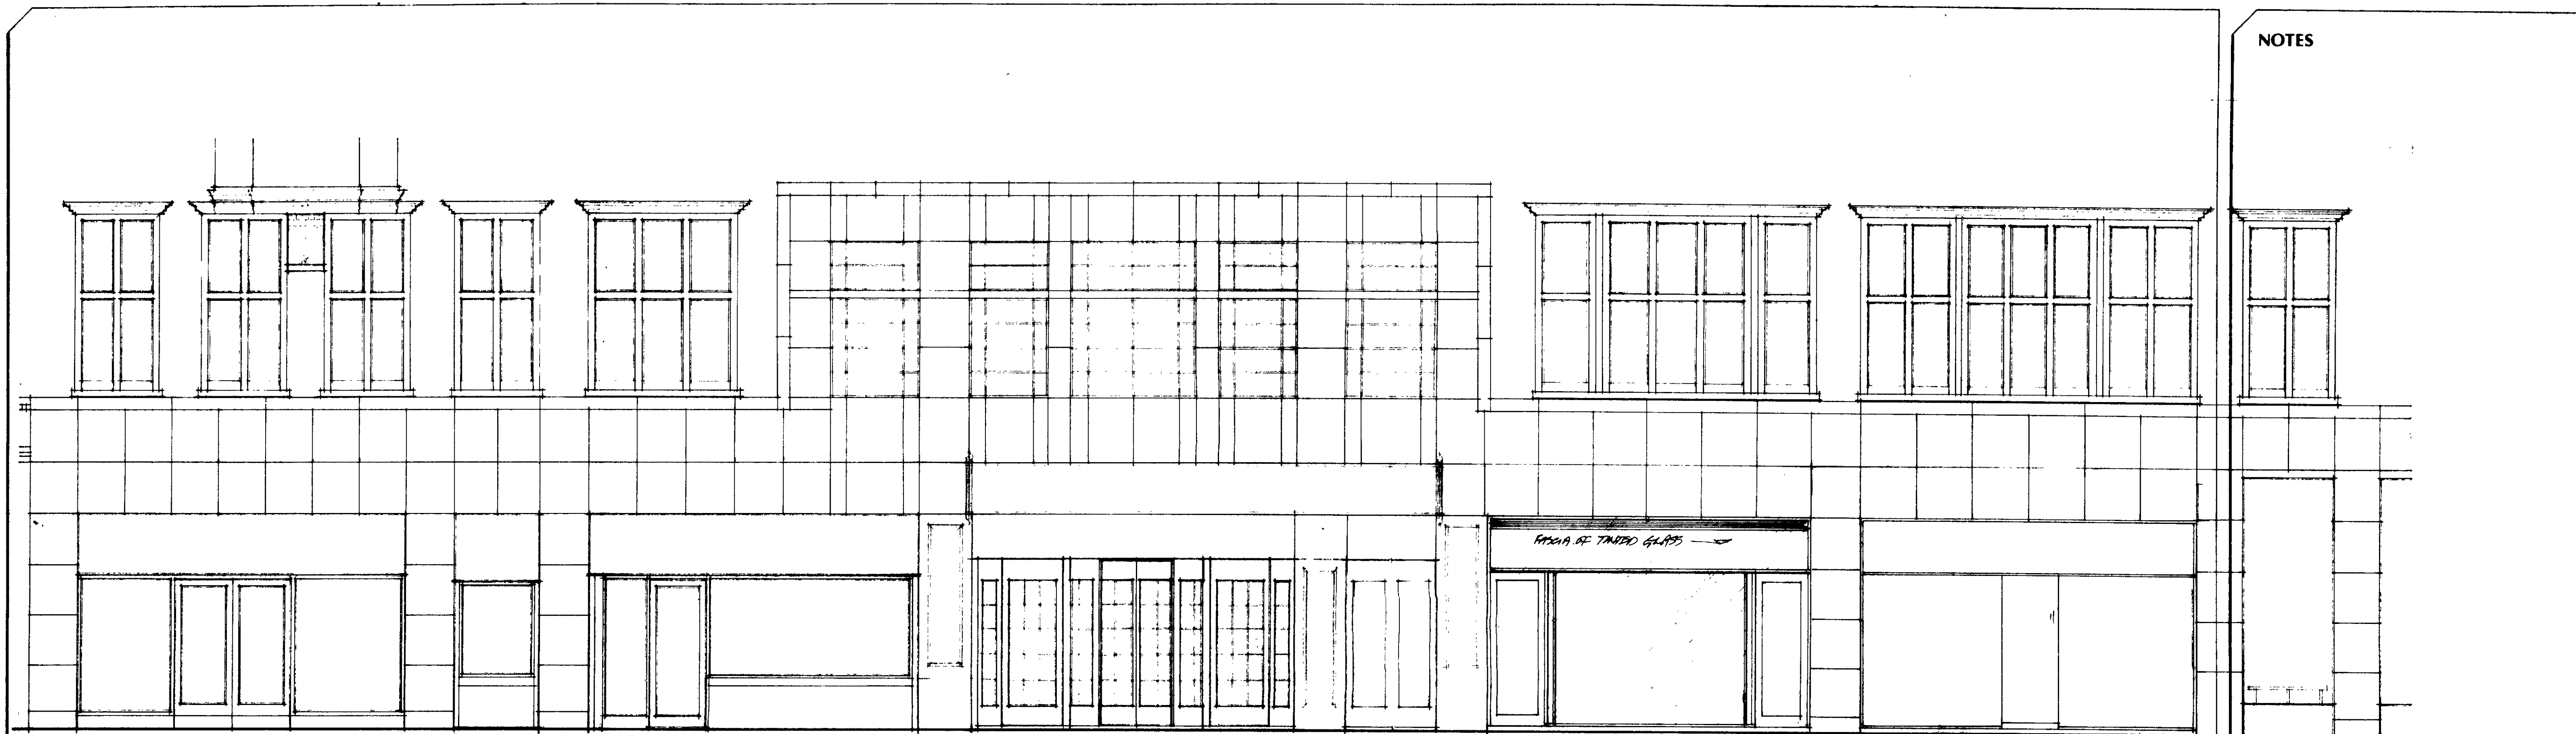

NOTES

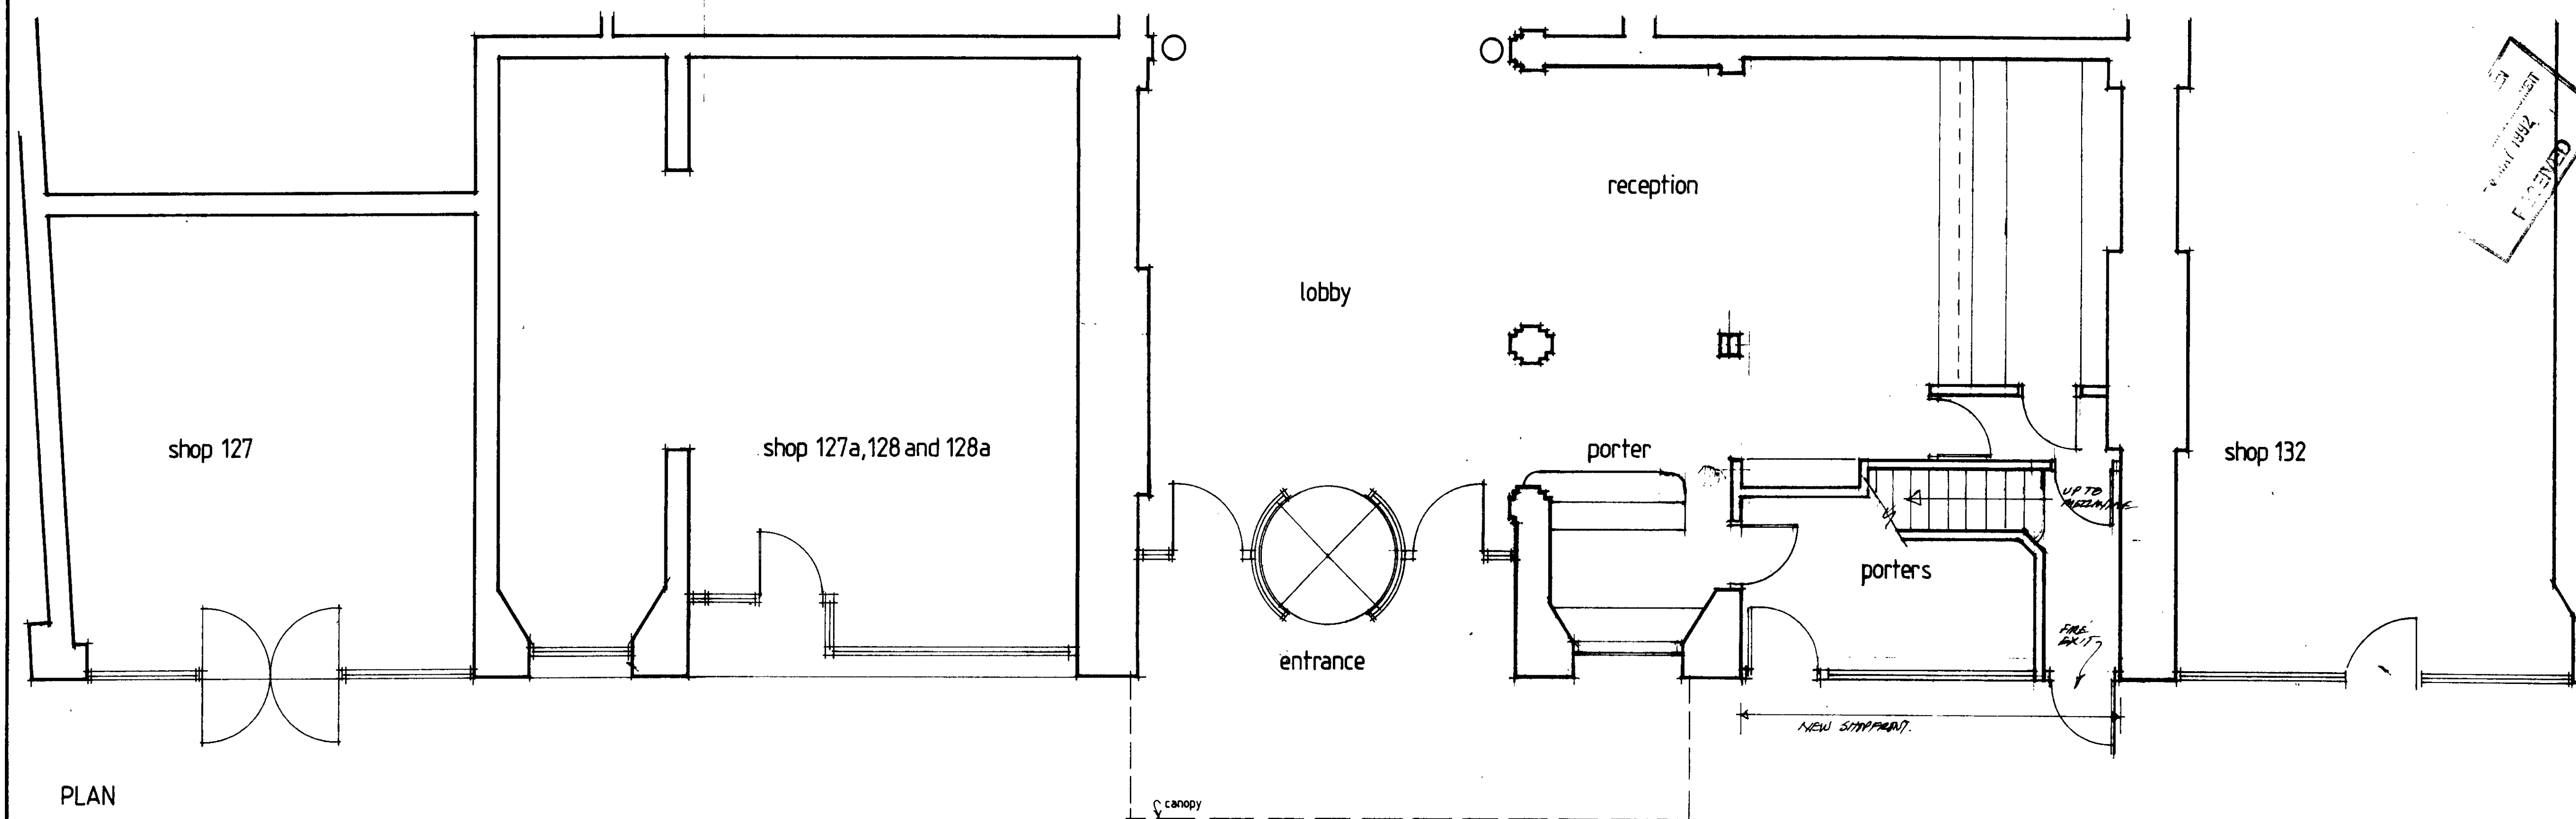

PLAN

TP9200361 R1

2	RECEPTION AREA REVISED TO MATCH DOOR	10/10/92
B	DOOR REINSTATED	10/10/92
A	DOOR REMOVED	
CODE	DESCRIPTION	BY DATE
REVISIONS		

CLIENT	Edwardian Hotels
PROJECT	The Grafton Hotel
TITLE	Proposed Entrance Details
All dimensions to be checked on site. Do Not Scale unless directed. F.A. to be notified of suspected omissions or discrepancies	



FARRELL ASSOCIATES
 WESTROP BARN, CORSHAM, WILTSHIRE SN13 9QF ENGLAND
 TELEPHONE 0249 712082 FAX 0249 715254

SCALE	DRAWING No.
DATE	© F.A.
DRAWN BY	291-1
JOB REF.	REVISION A.B.C.
CLIENT'S APPROVAL	
DATE	