

This design and drawing remains the property of F.K.C.LTD. It is not sold or given but loaned by them and subject to their recall. It must not be traced nor reproduced in any manner nor shall it be submitted to outside parties for examination without their consent. It shall be used only as a means of reference to work designed or furnished by them.

ALUMINIUM SCAFFOLD UNITS FOR EASY ERECTION AND RAPID ASSY.

DOORS WHICH CAN ONLY BE OPENED WHEN PLATFORMS ARE IN LINE AND BY MEANS OF SPECIAL KEY OPERATED FROM THE REMOTE PLATFORM.



INTERLOCKING DOOR TO STAIRWAY, PROVIDING ACCESS FROM GROUND LEVEL.

ROOF ARCH

CENTRAL PART OF ACCESS PLATFORM.

OUTER PART OF ACCESS PLATFORM.

PICTORIAL ASSY ONLY - NOT TO SCALE

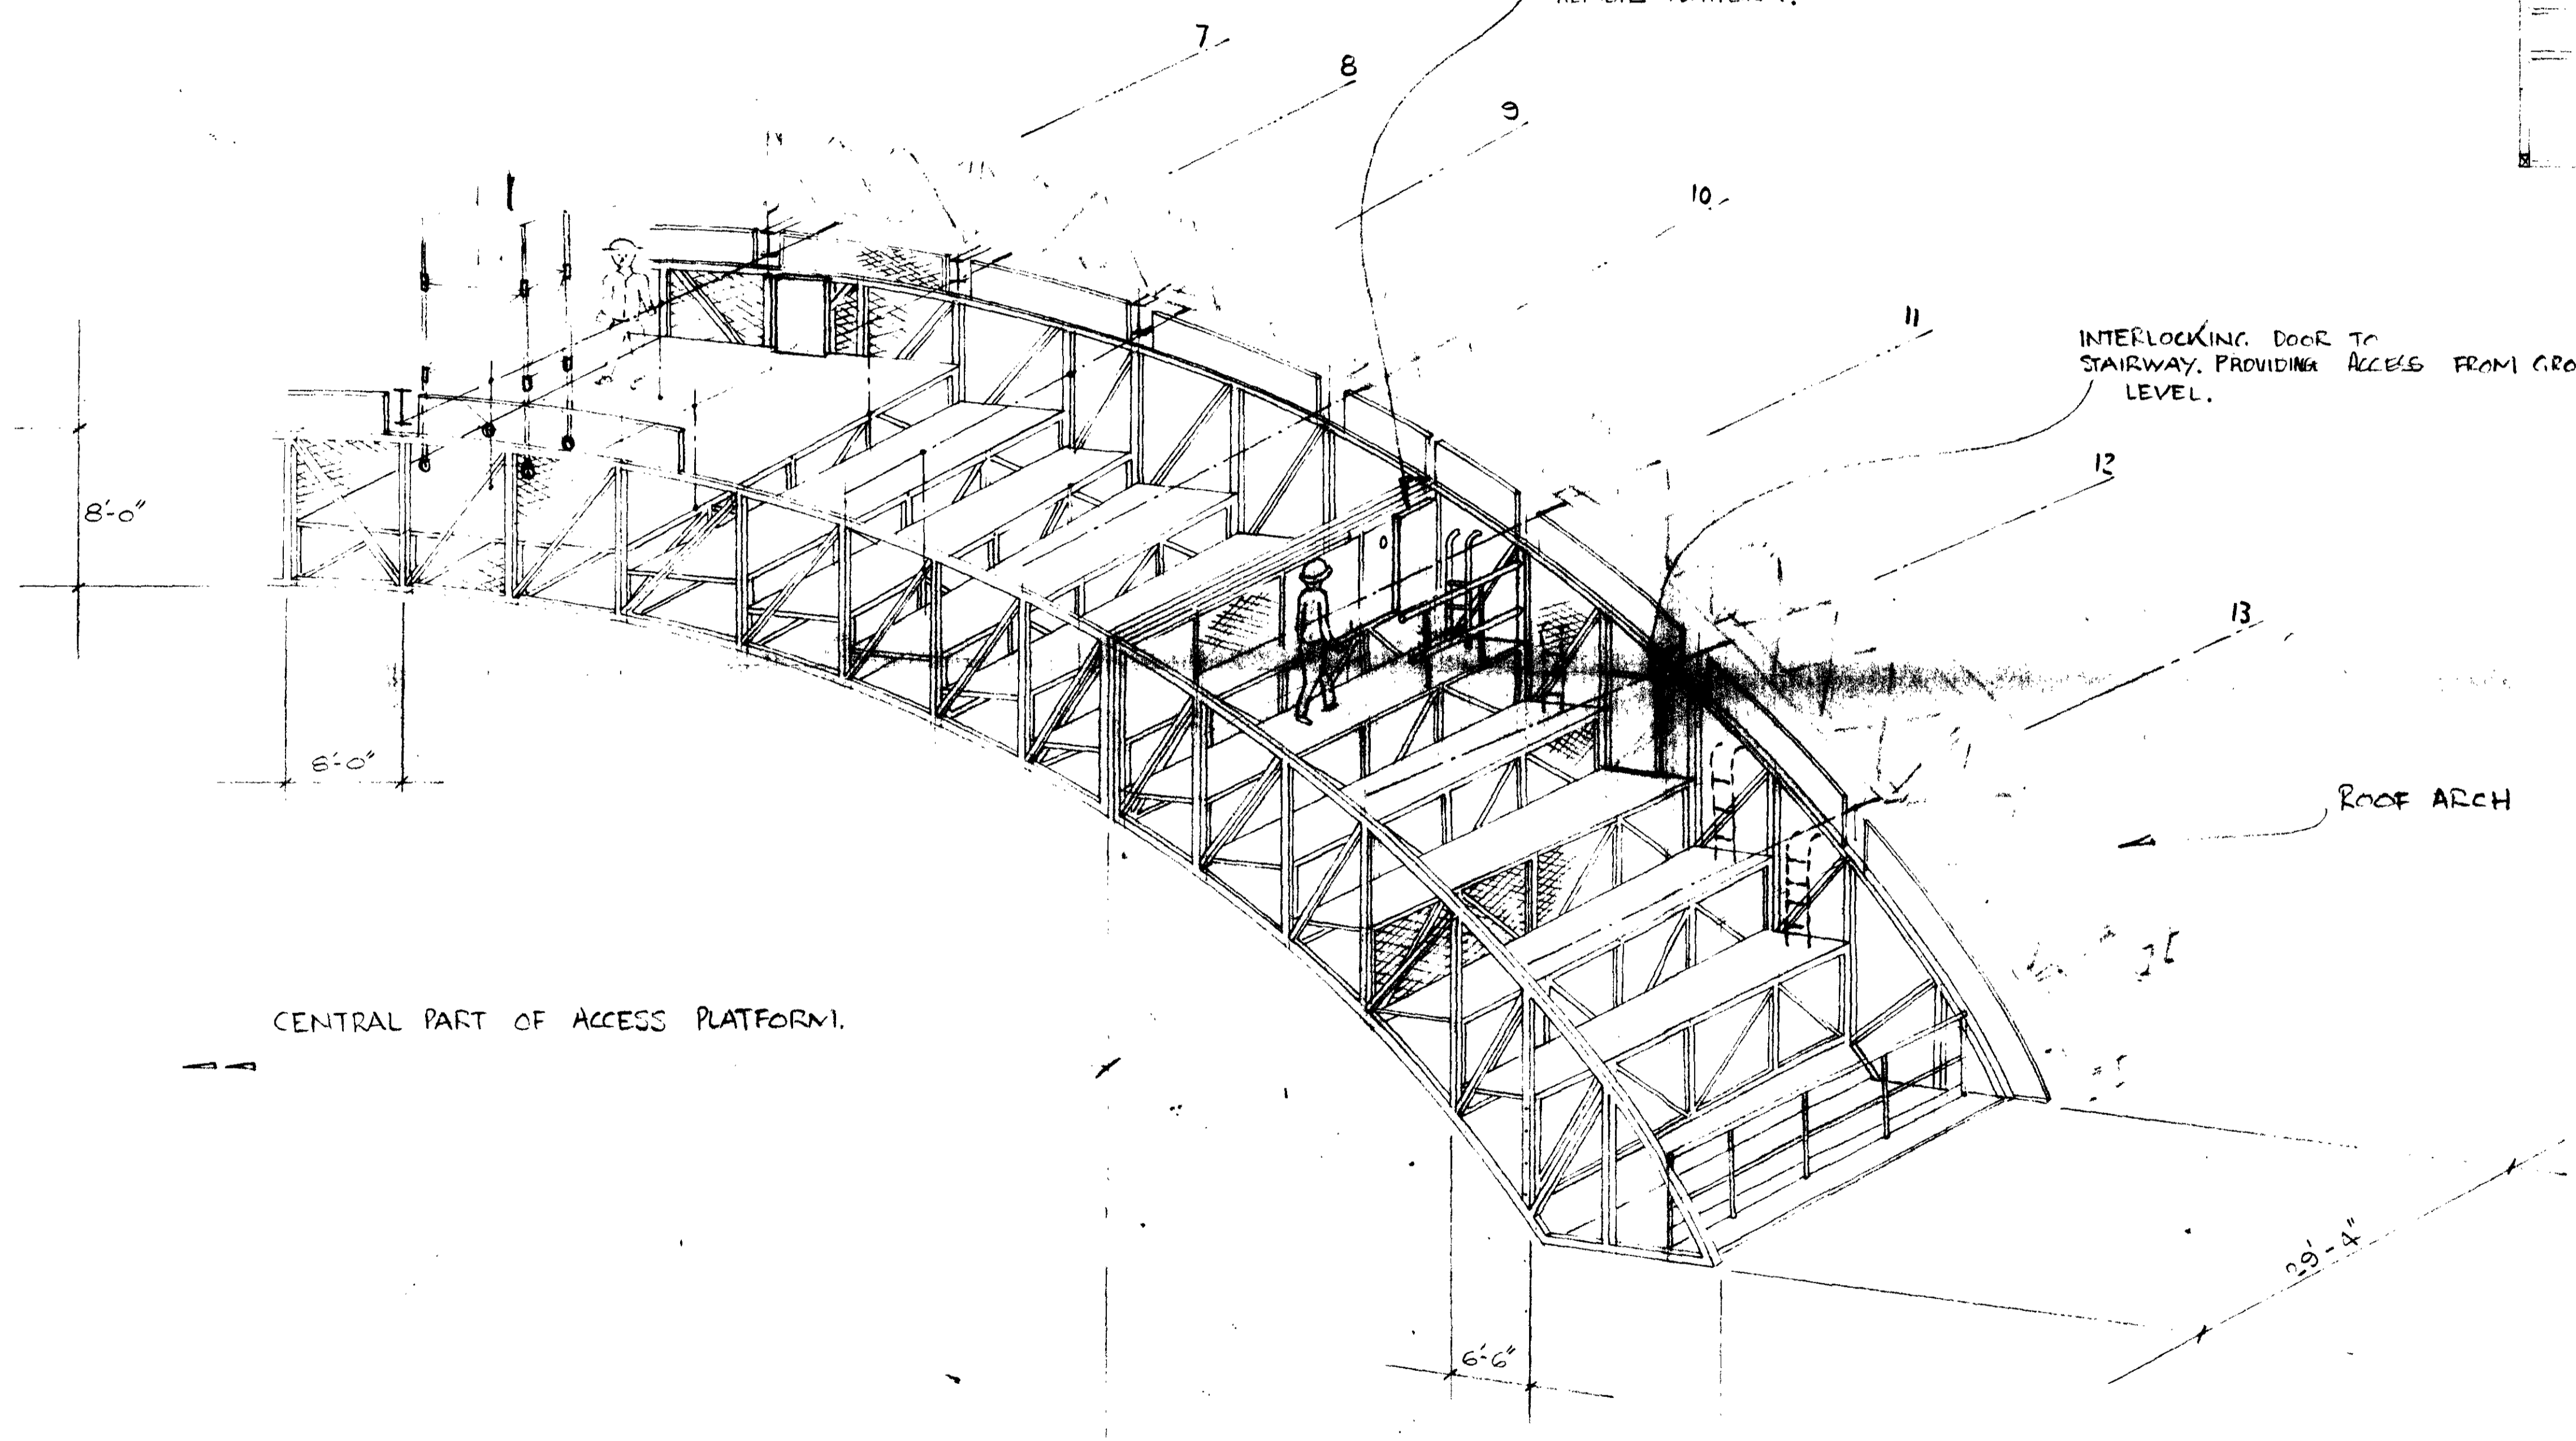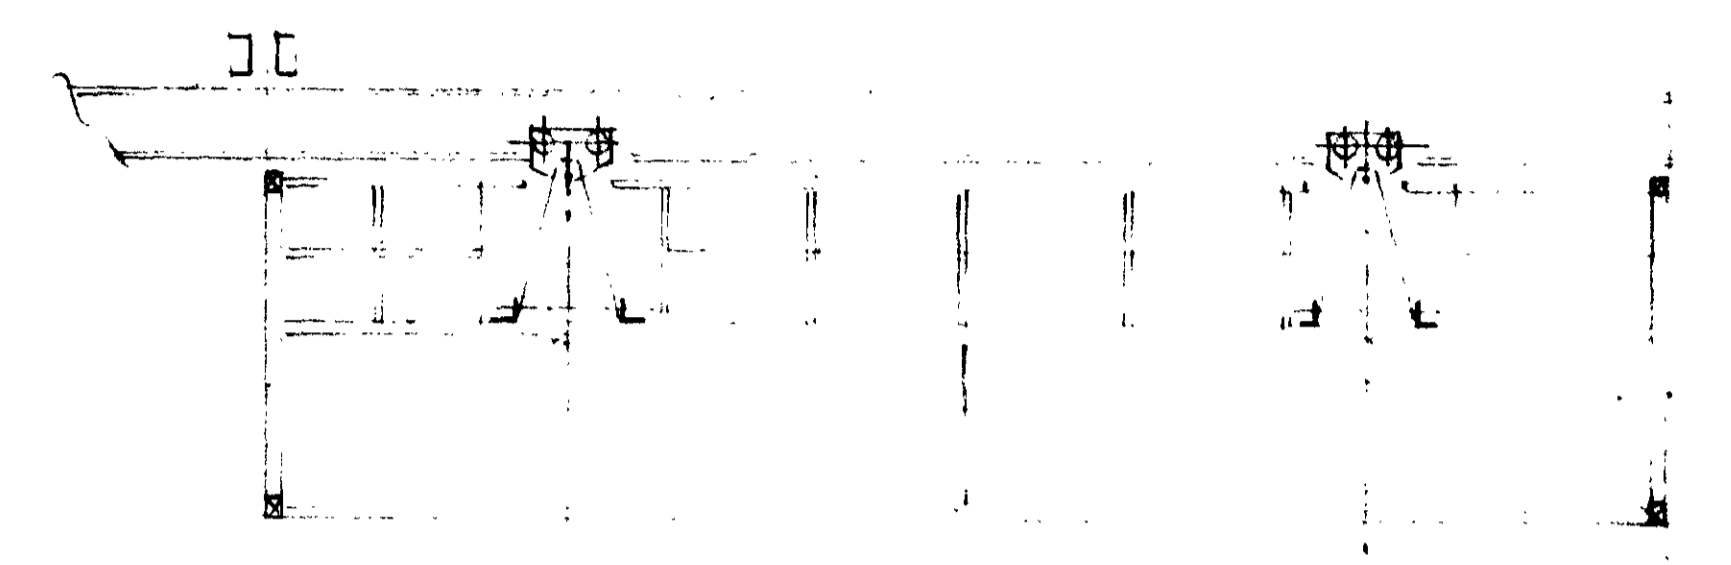

CTP/114/2 /B /H.2013

FK FRENCH KIER CONSTRUCTION

CIVIL ENGINEERING CONTRACTORS
 Tempsford Hall, Sandy, Bedfordshire, SG19 2BD
 Telephone: Biggleswade 40111 Telex: 82345 Kier G

ST PANCRAS STATION


DRAWING TITLE
 PICTORIAL ASSY OF ACCESS PLATFORM.

SCALE N.T.S.	DATE SEIT 12 72
DRAWN RJP.	CHECKED


DRAWING No. 280/P15

This Drawing is the sole property of Kier Ltd and is not to be copied or shown to anyone outside the recipient's authority or used for the construction of any work detailed on the drawing except where otherwise agreed.


DOOR TO STAIRWAY PROVIDING ACCESS FROM GROUND LEVEL.

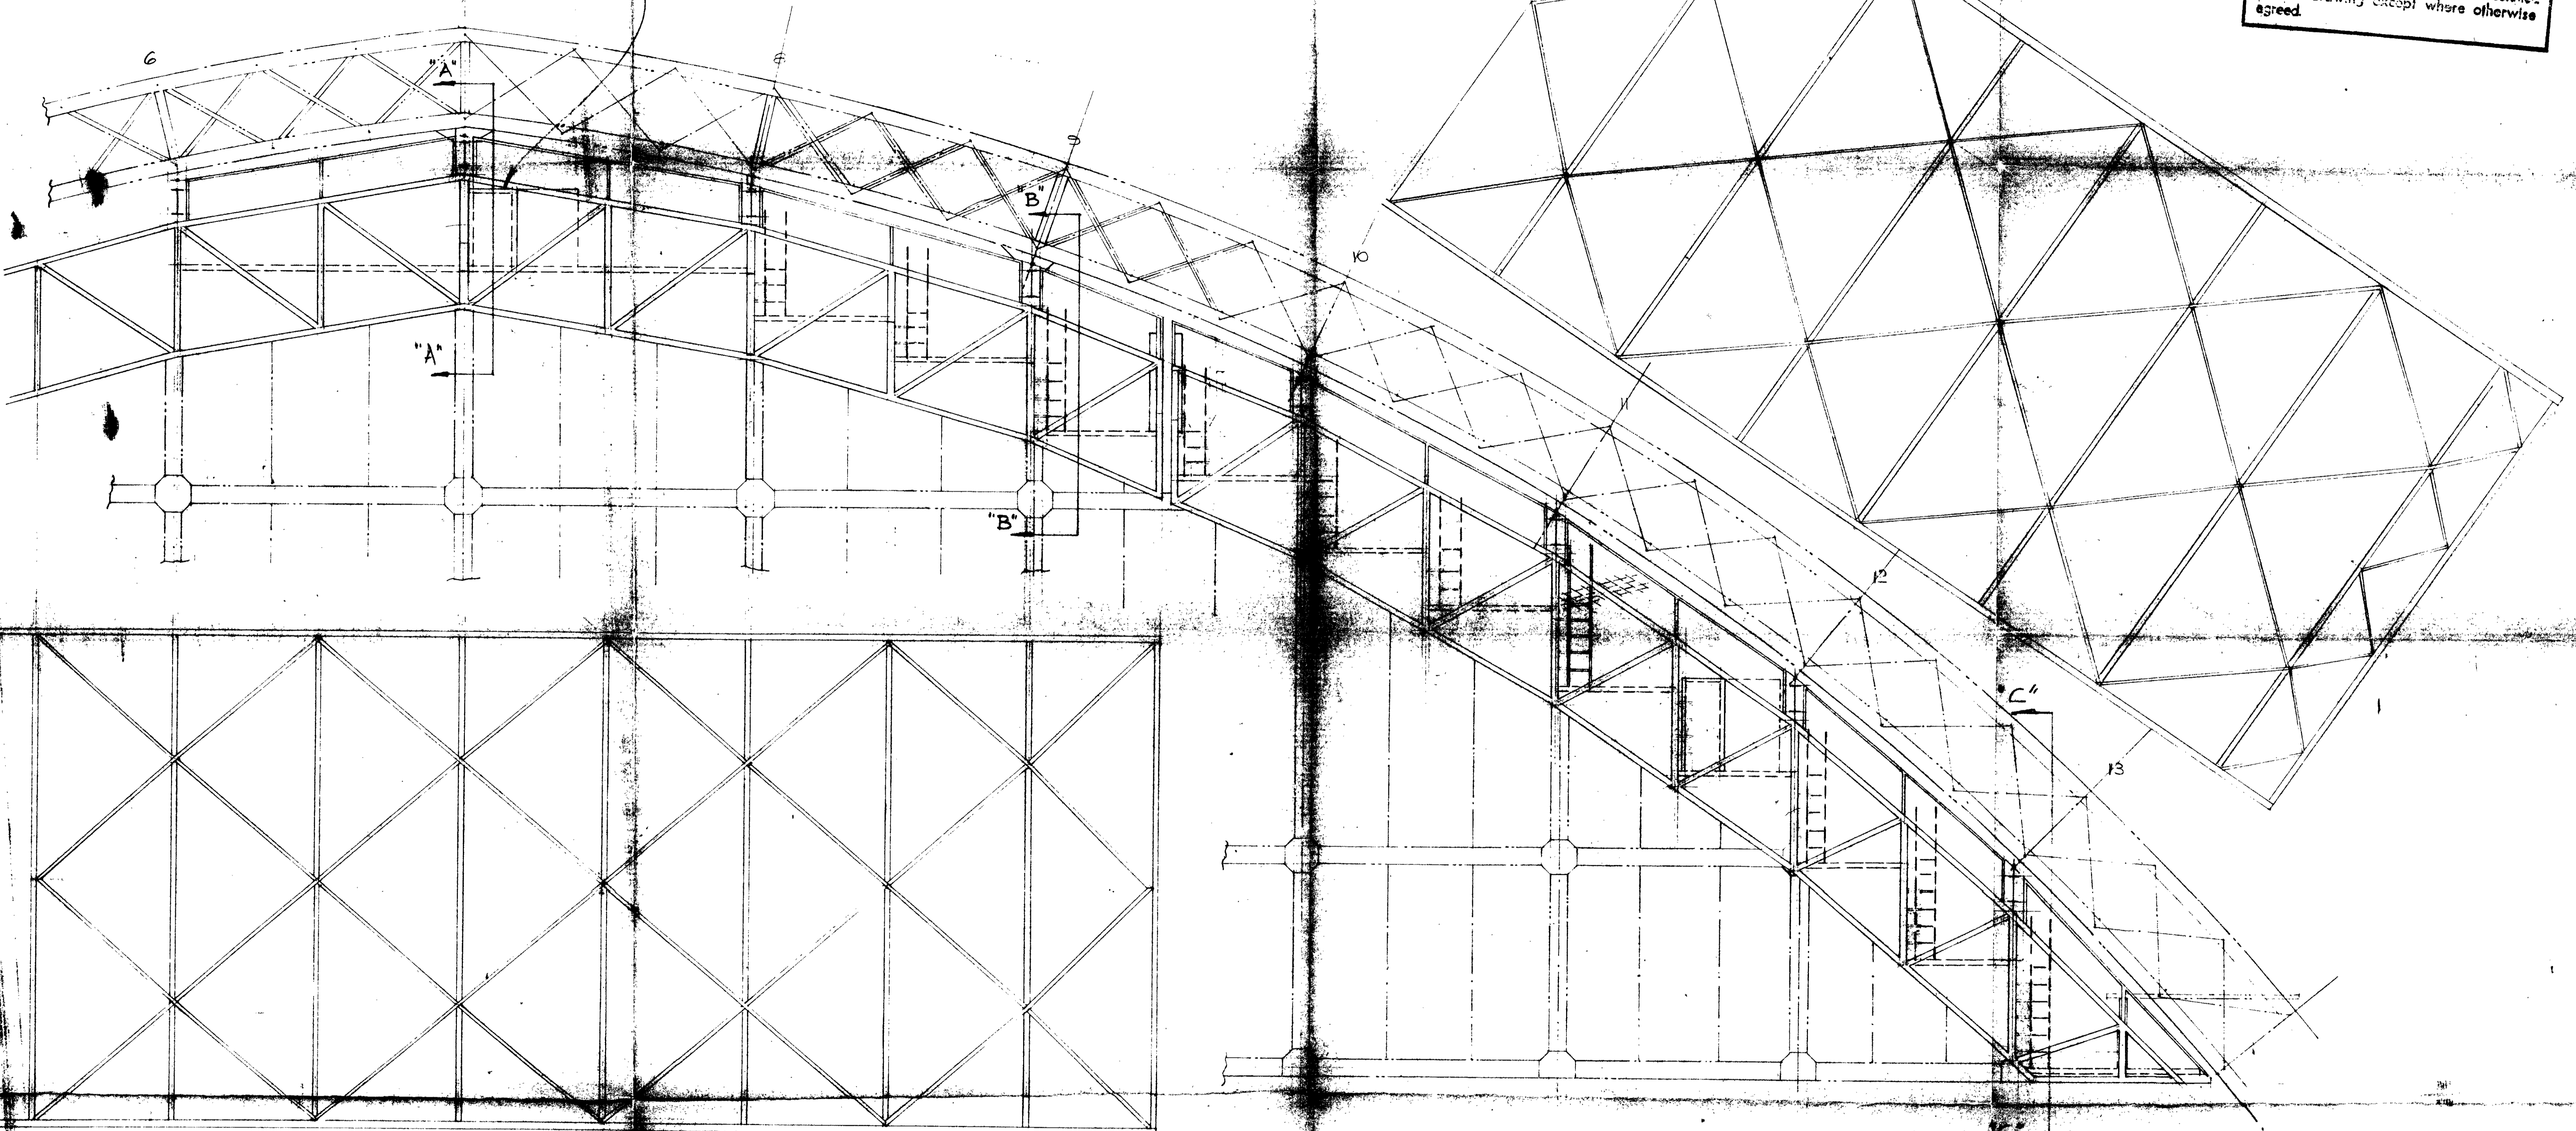


VIEW ON UNDERSIDE SHOWING CROSS BRACING.

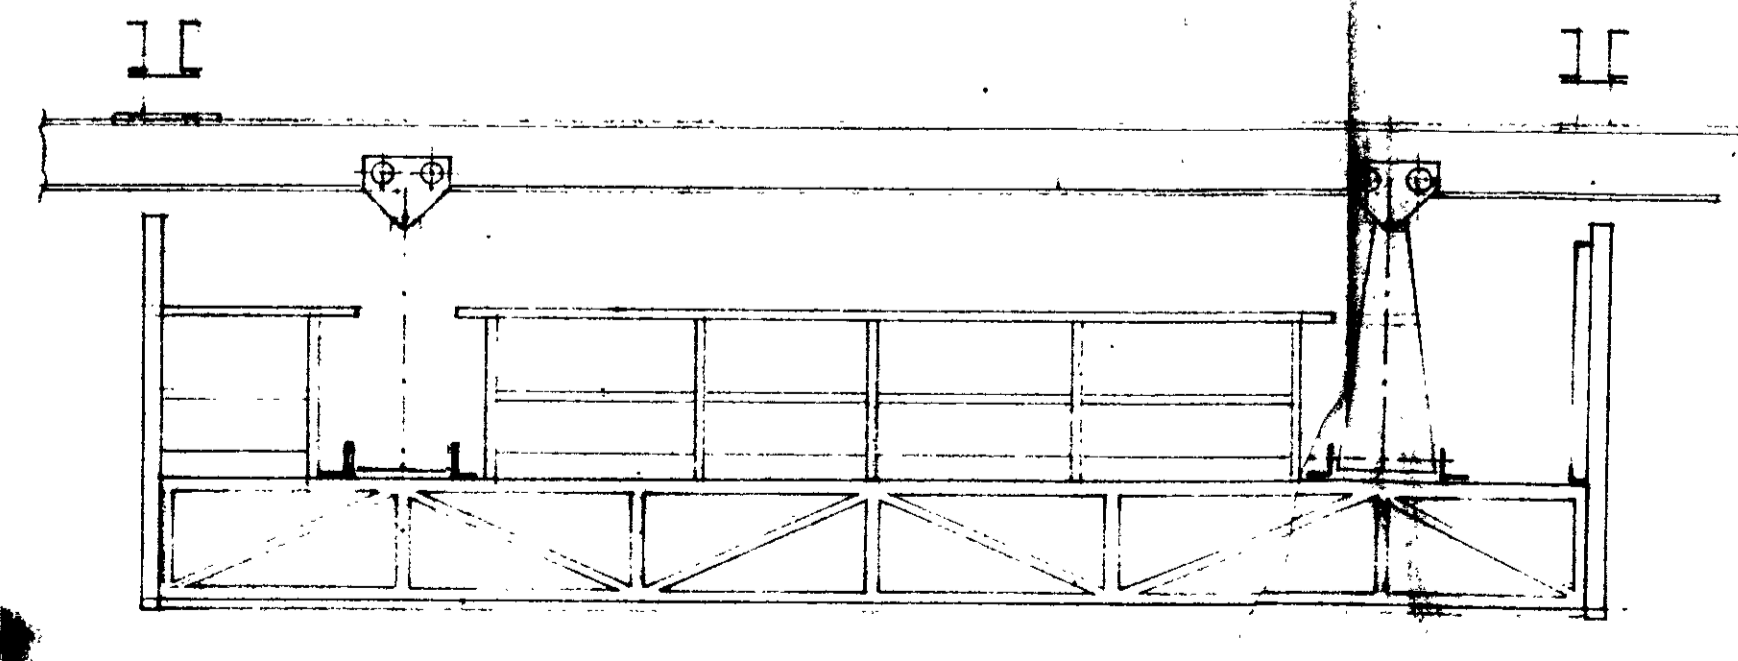

SECTION A-A

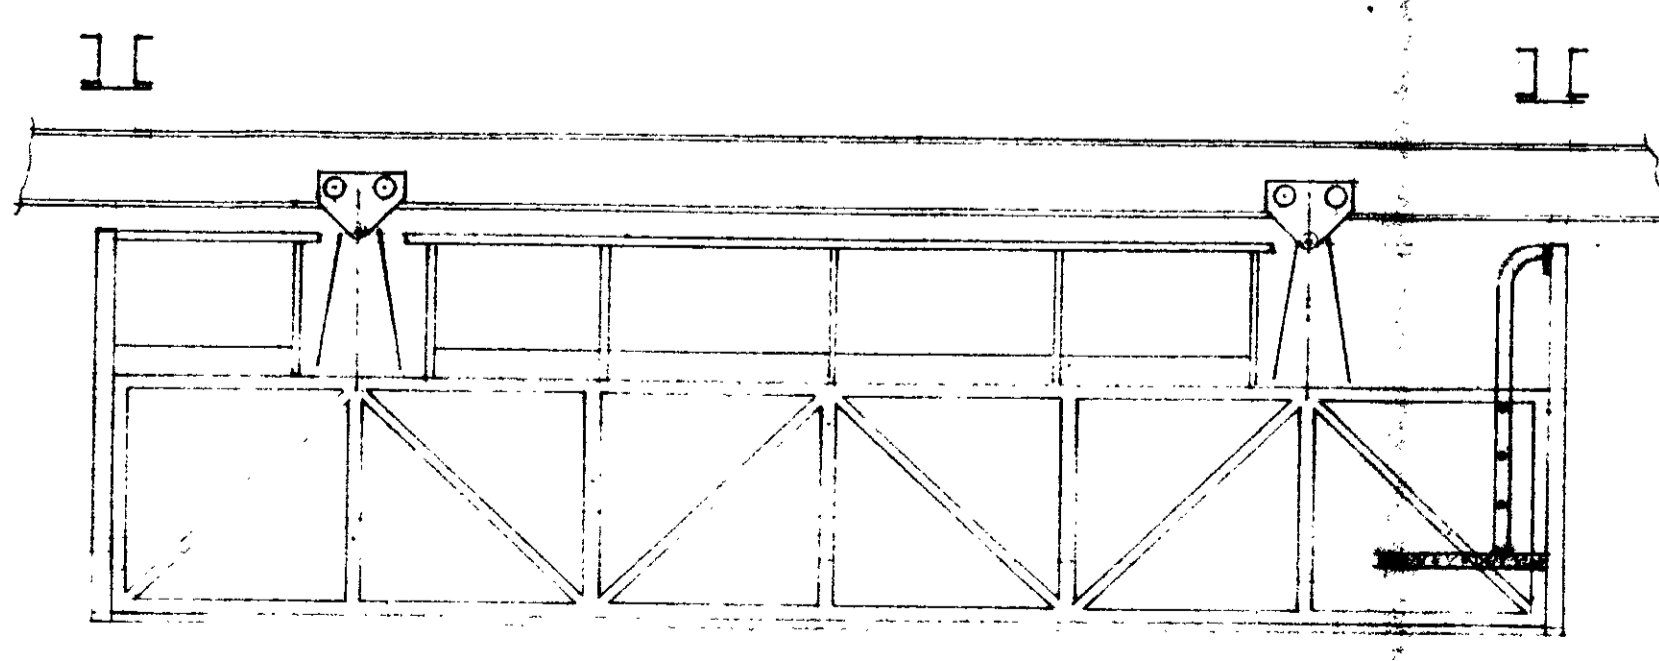

SECTION B-B

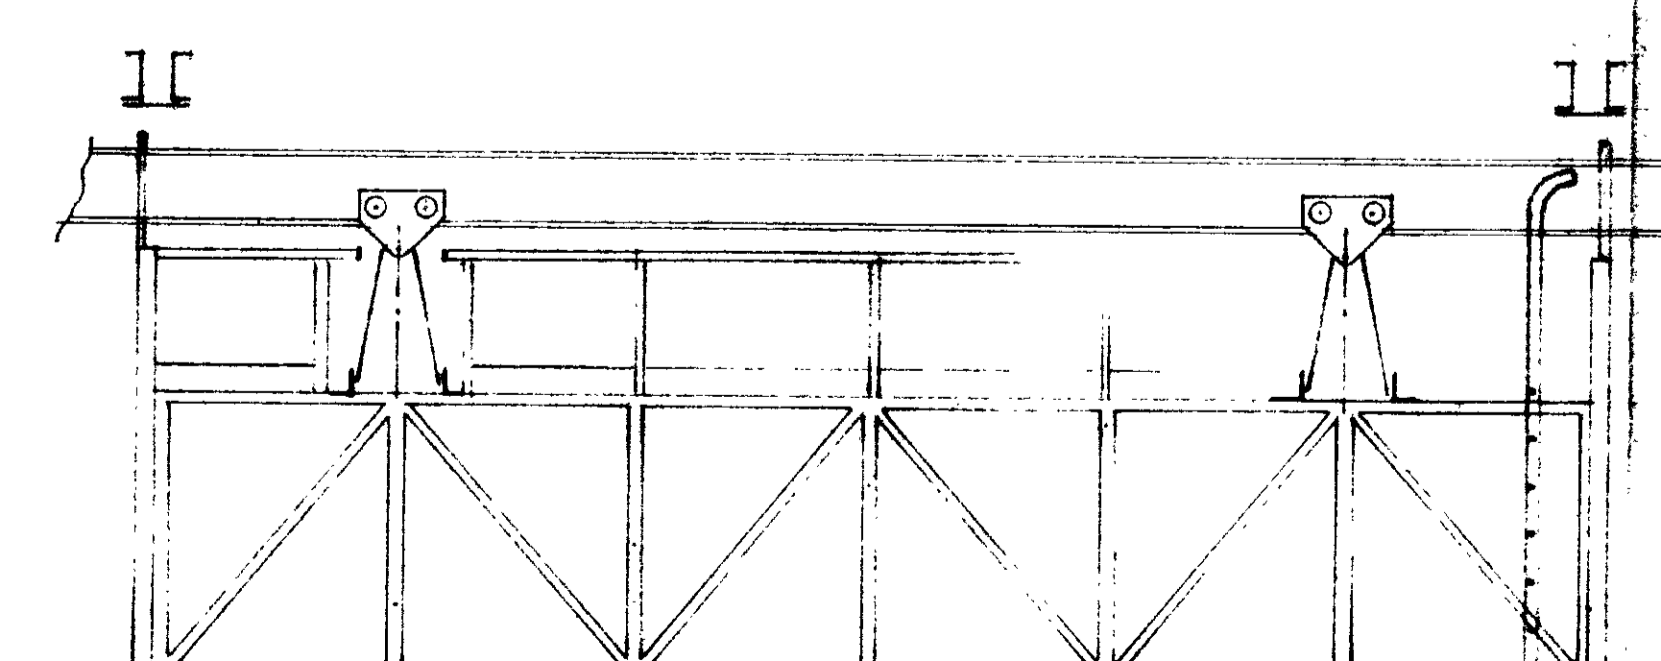

SECTION C-C

CTP/04/2/B/HB 2013

PROPOSED ARRANGEMENT OF MOBILE ACCESS PLATFORM TO ST PANCRAS STATION ROOF.

FRENCH KIER CONSTRUCTION LTD, TEMPSFORD HALL, SANDY BEDS.

DRAWN BY R.J.P.
DATE SEPT 13TH 1978
SCALE 1/4" = 1'-0"

DRG No 280/P16

Office Copy