
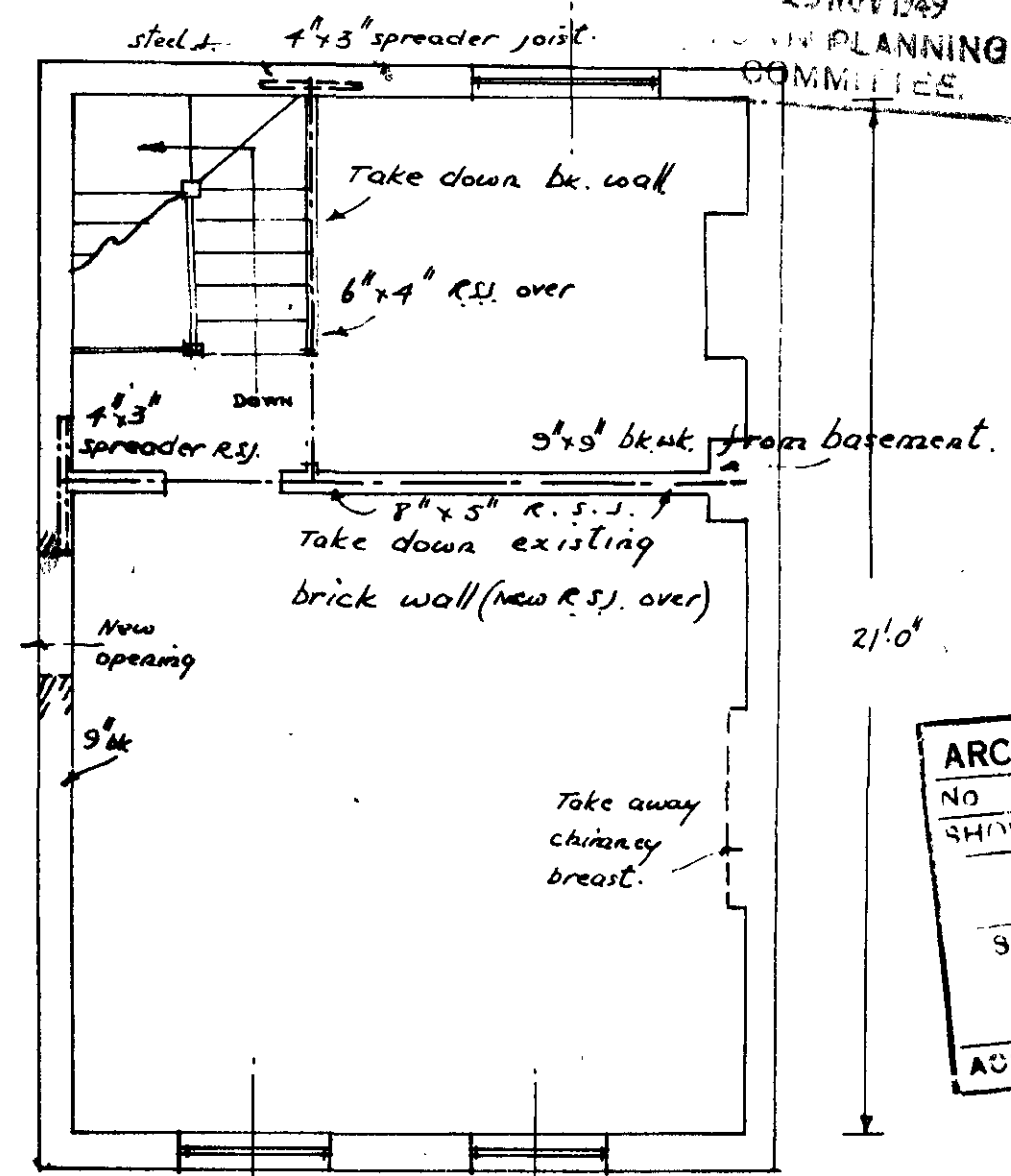
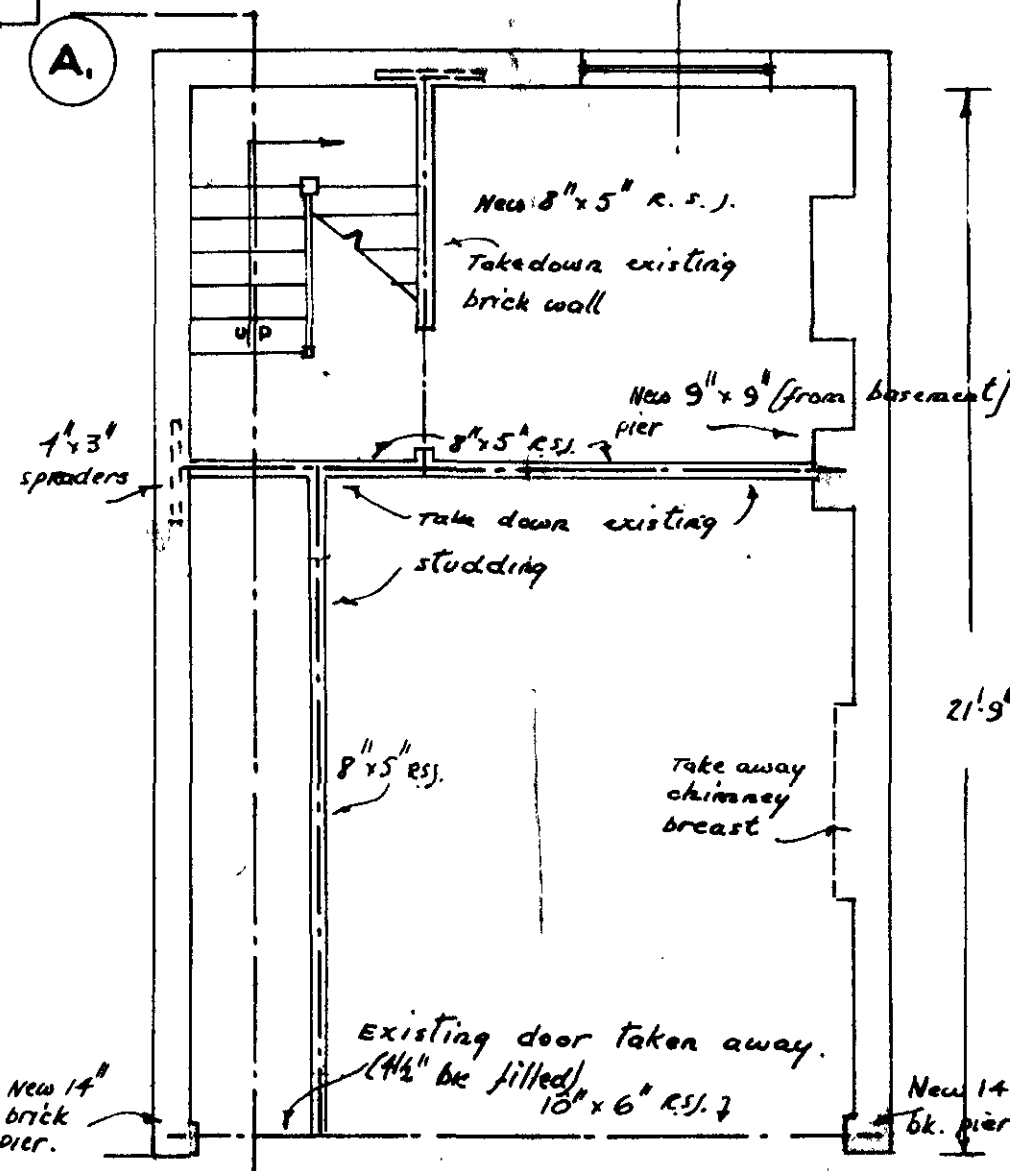
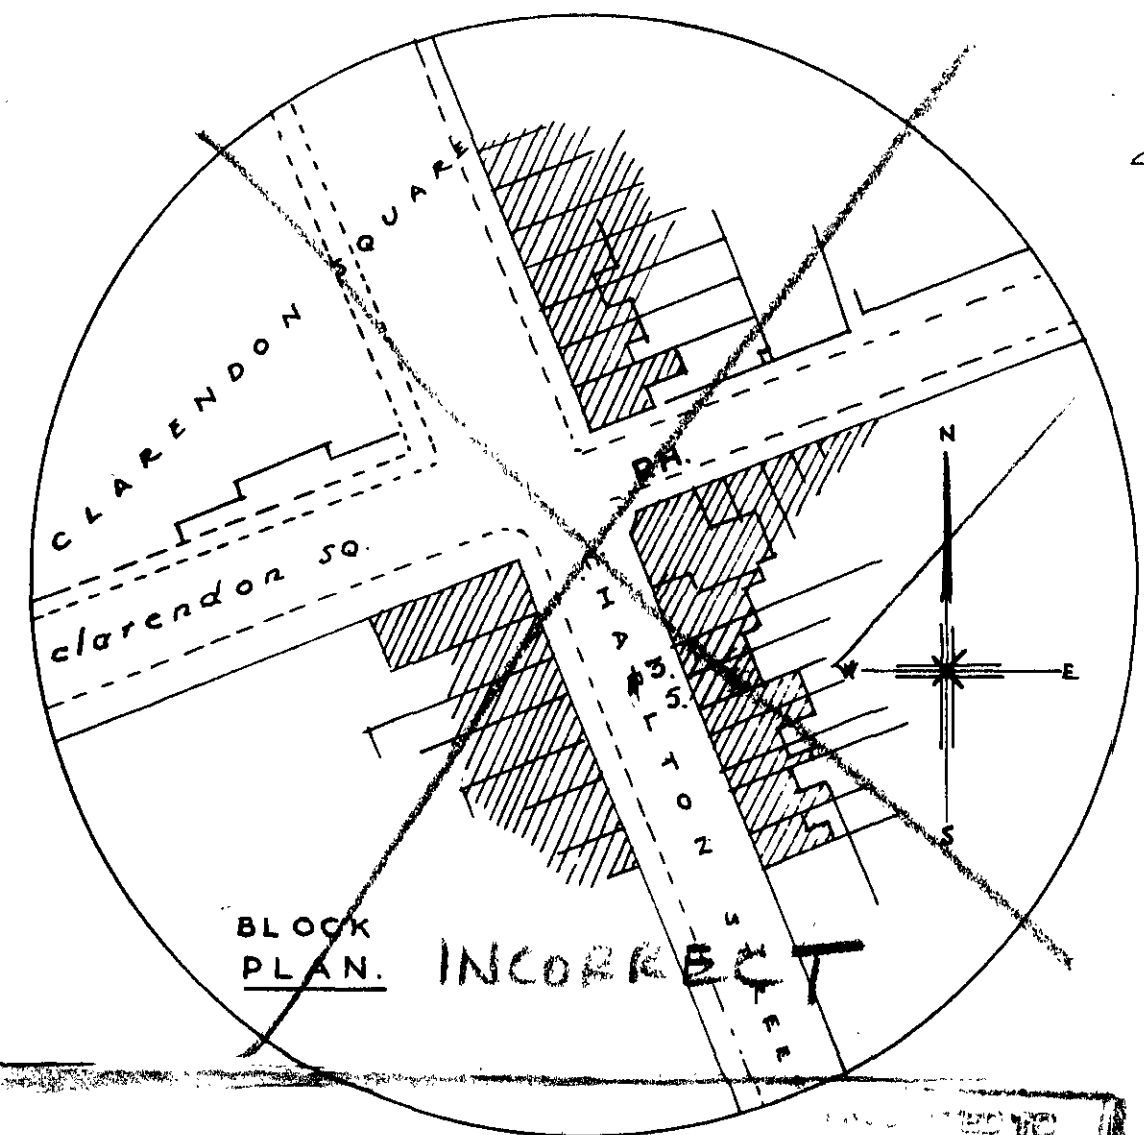
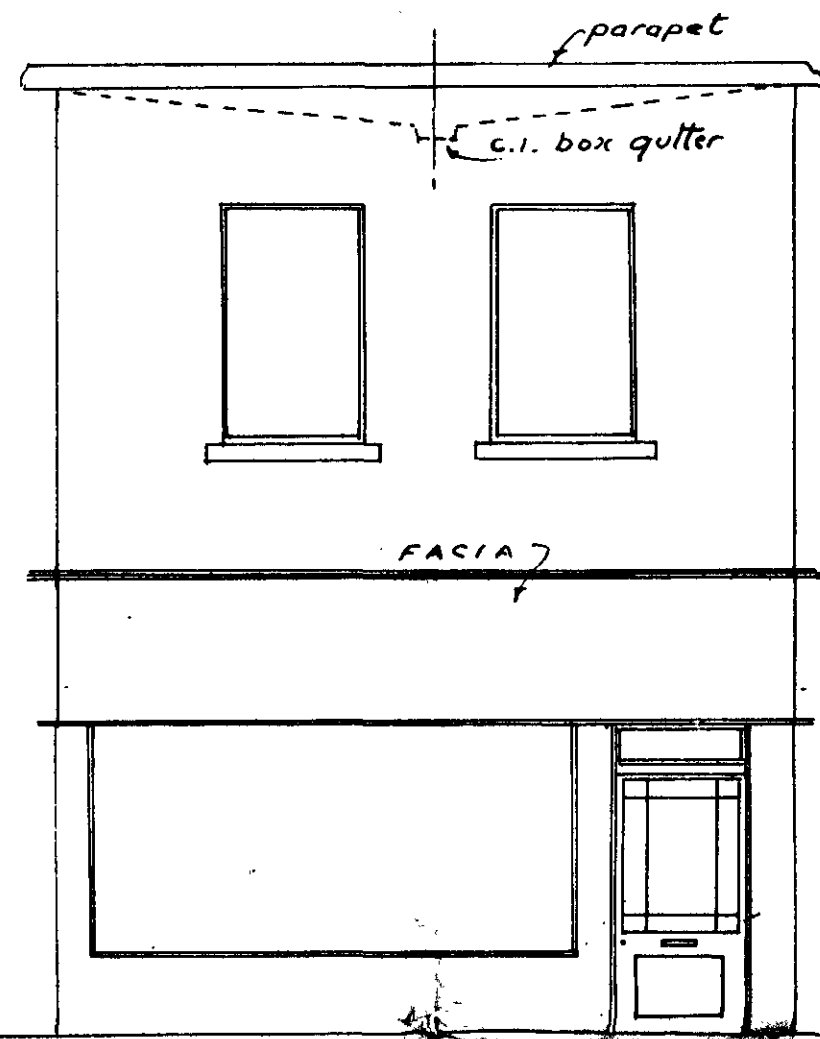


PROPOSED ALTERATION TO NOS. 3 & 5 CHARLTON STREET, EUSTON.

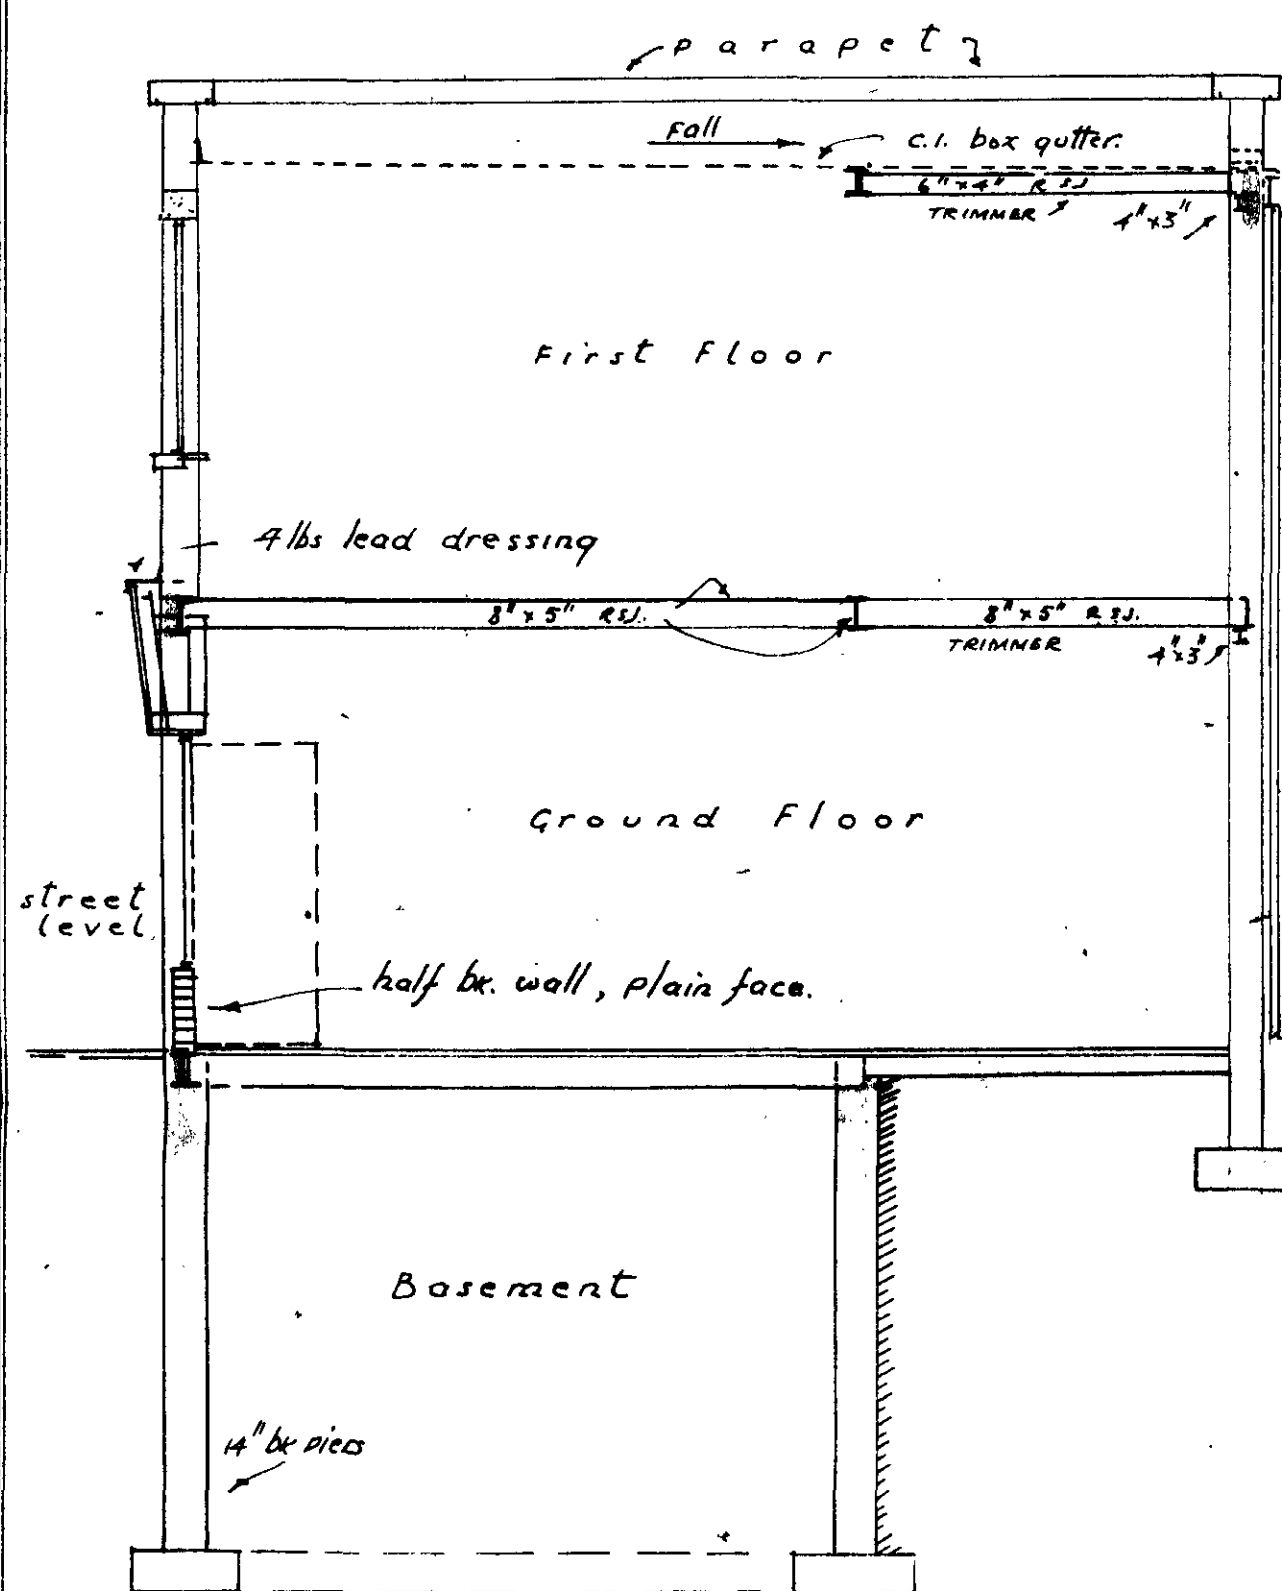

25 NOV 1949
PLANNING
COMMITTEE.

ARCHITECT L.C.C.
NO 7607
SHOW
5 AUG 1949
SFC REF 10
ACK'D

CHAS. A. BROWNING & CO.,
SURVEYORS
85 MARK STREET, E.C. 8.

JULY 1949