

London W.C.1.
LOCATION PLAN
 SCALE 1:1250

50 BIDBOROUGH STREET W.C.1.
PROPOSED COMMERCIAL DEVELOPMENT

ARCHITECT L.C.	
No. 257	
3 MAY 1962	
REF. TO	ACK'D.


R. SEIFERT AND PARTNERS *chartered architects*
 34 RED LION SQUARE W.C.1.

463.1.B

EUSTON ROAD

MABLETON PLACE

MAIN ENTRANCE
11ft 3"
14ft
13ft
13ft

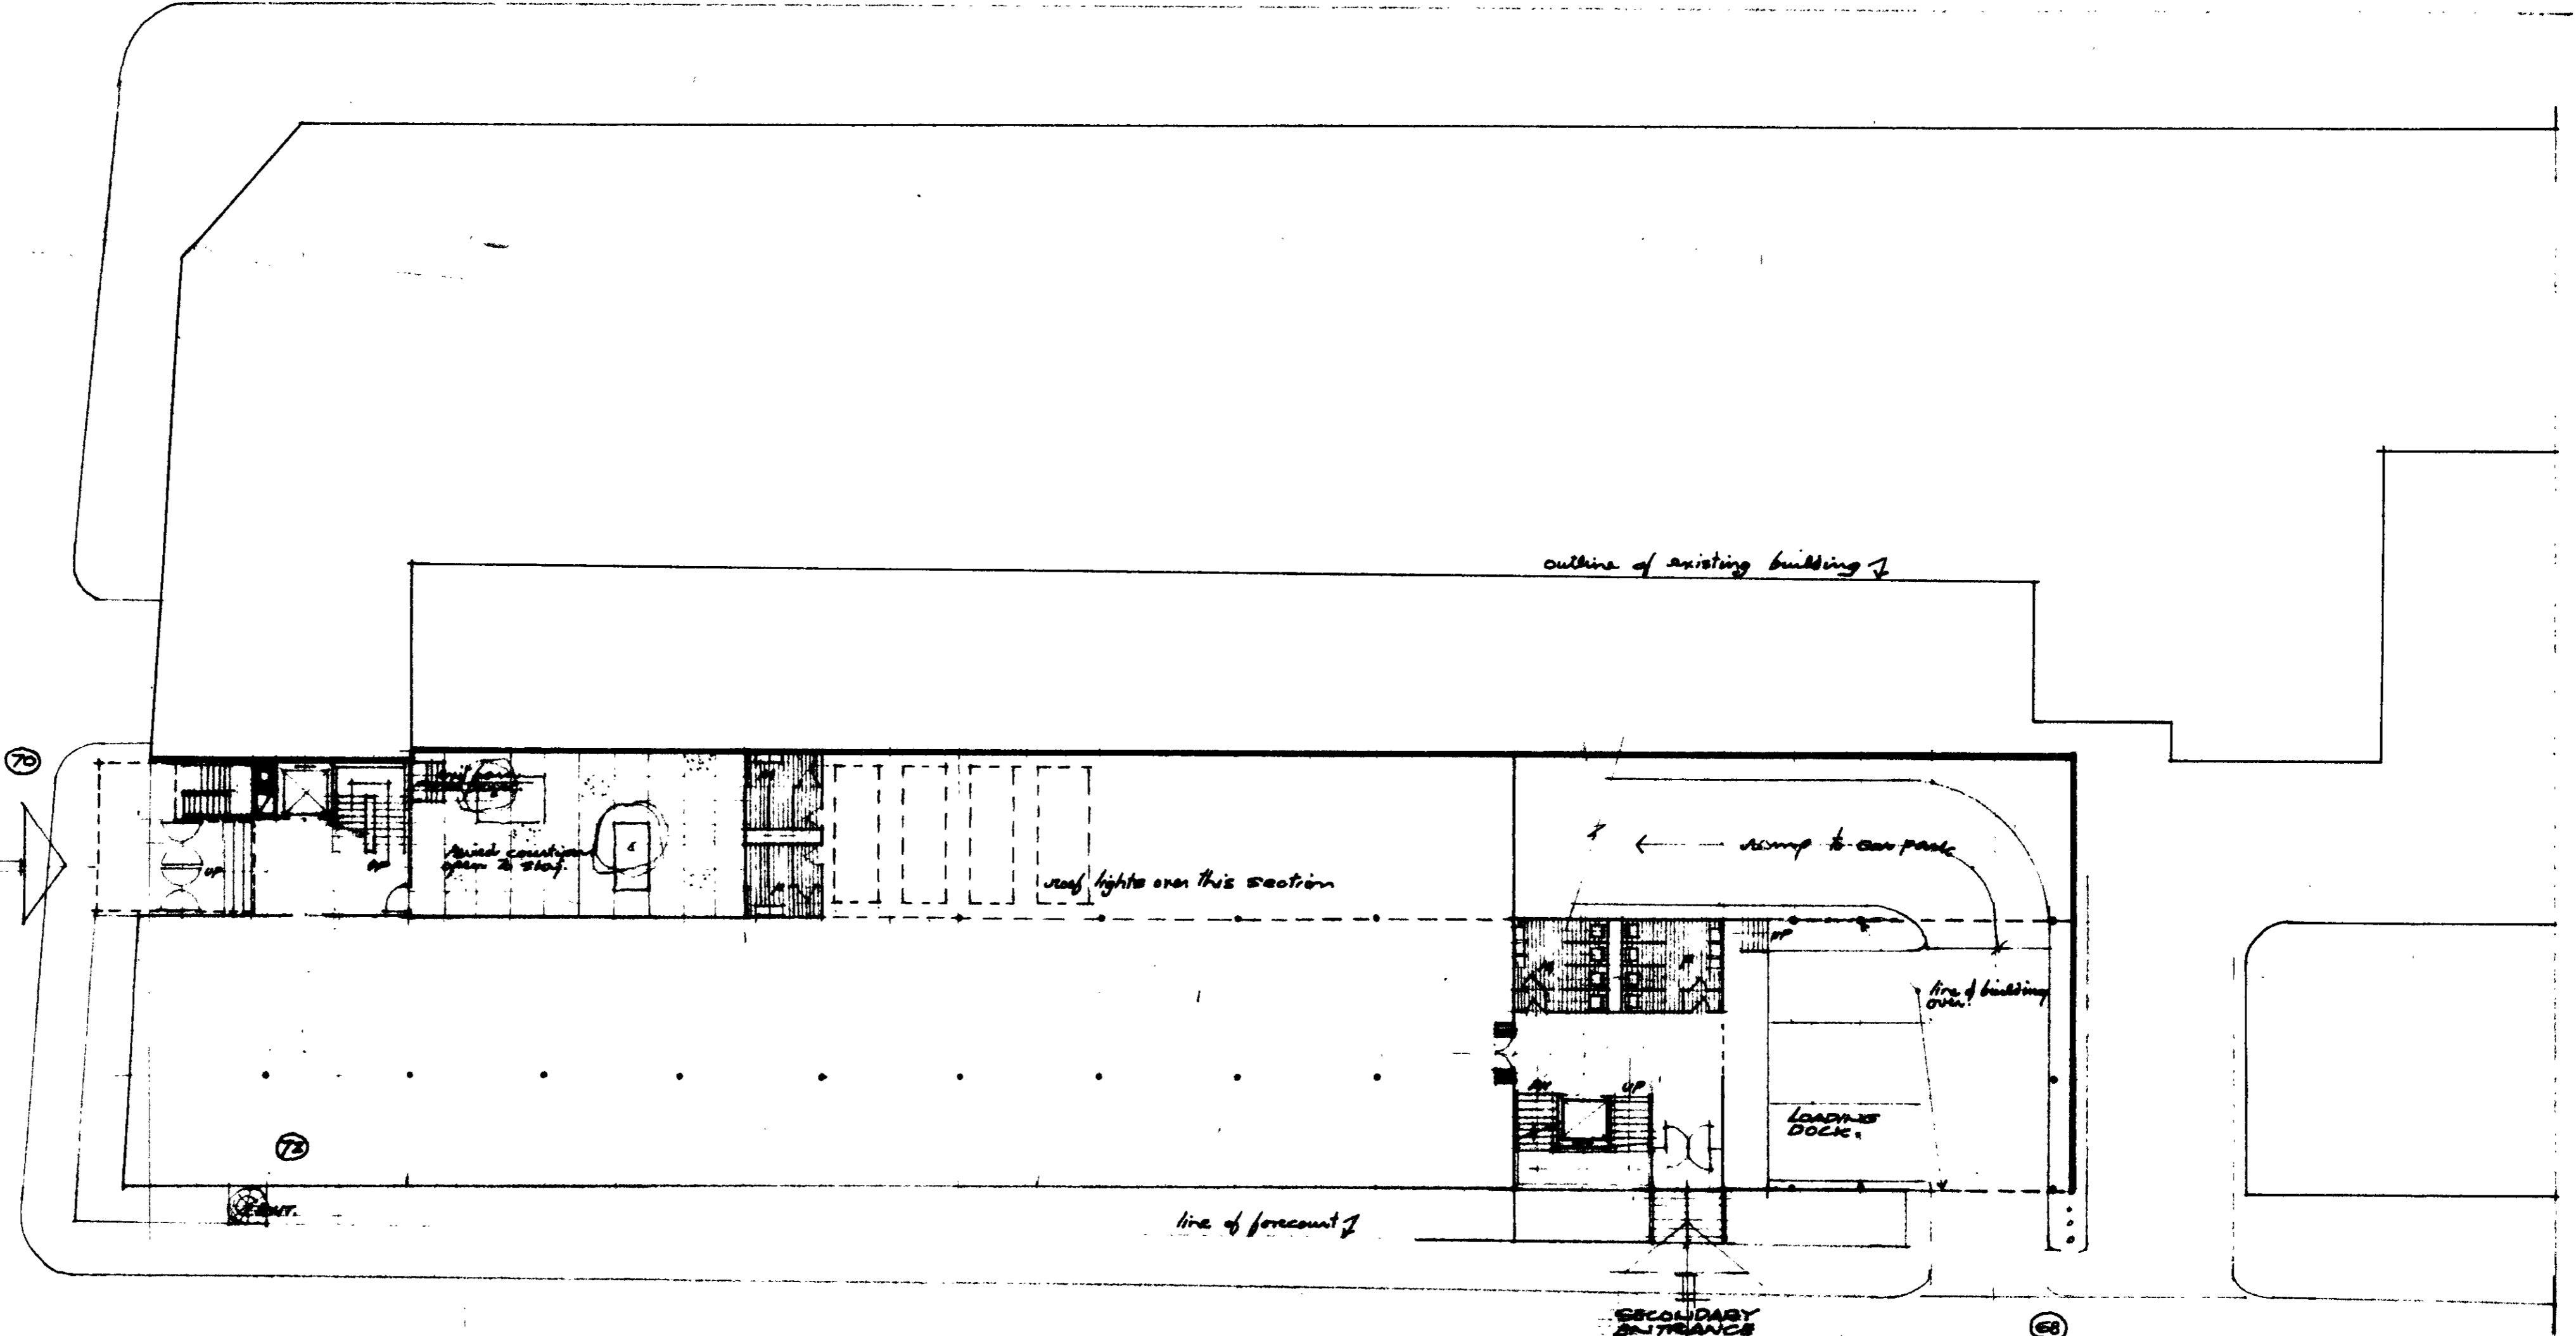

BIDBOROUGH STREET

GROUND FLOOR

blky shown 4 ft. too far back

50 BIDBOROUGH STREET W.C.I.
PROPOSED COMMERCIAL DEVELOPMENT.

R. SEIFERT and PARTNERS CHARTERED ARCHITECTS
34 RED LION SQUARE M.C.I.

ARCHITECT L.C.C.	
No. 2537	
3 MAY 1962	
REF. TO	ACK'D

463-11 SCALE 1/16" = 1'-0"
APRIL 1962
SCHEME B R.F.M.