


R

3

2

1

G

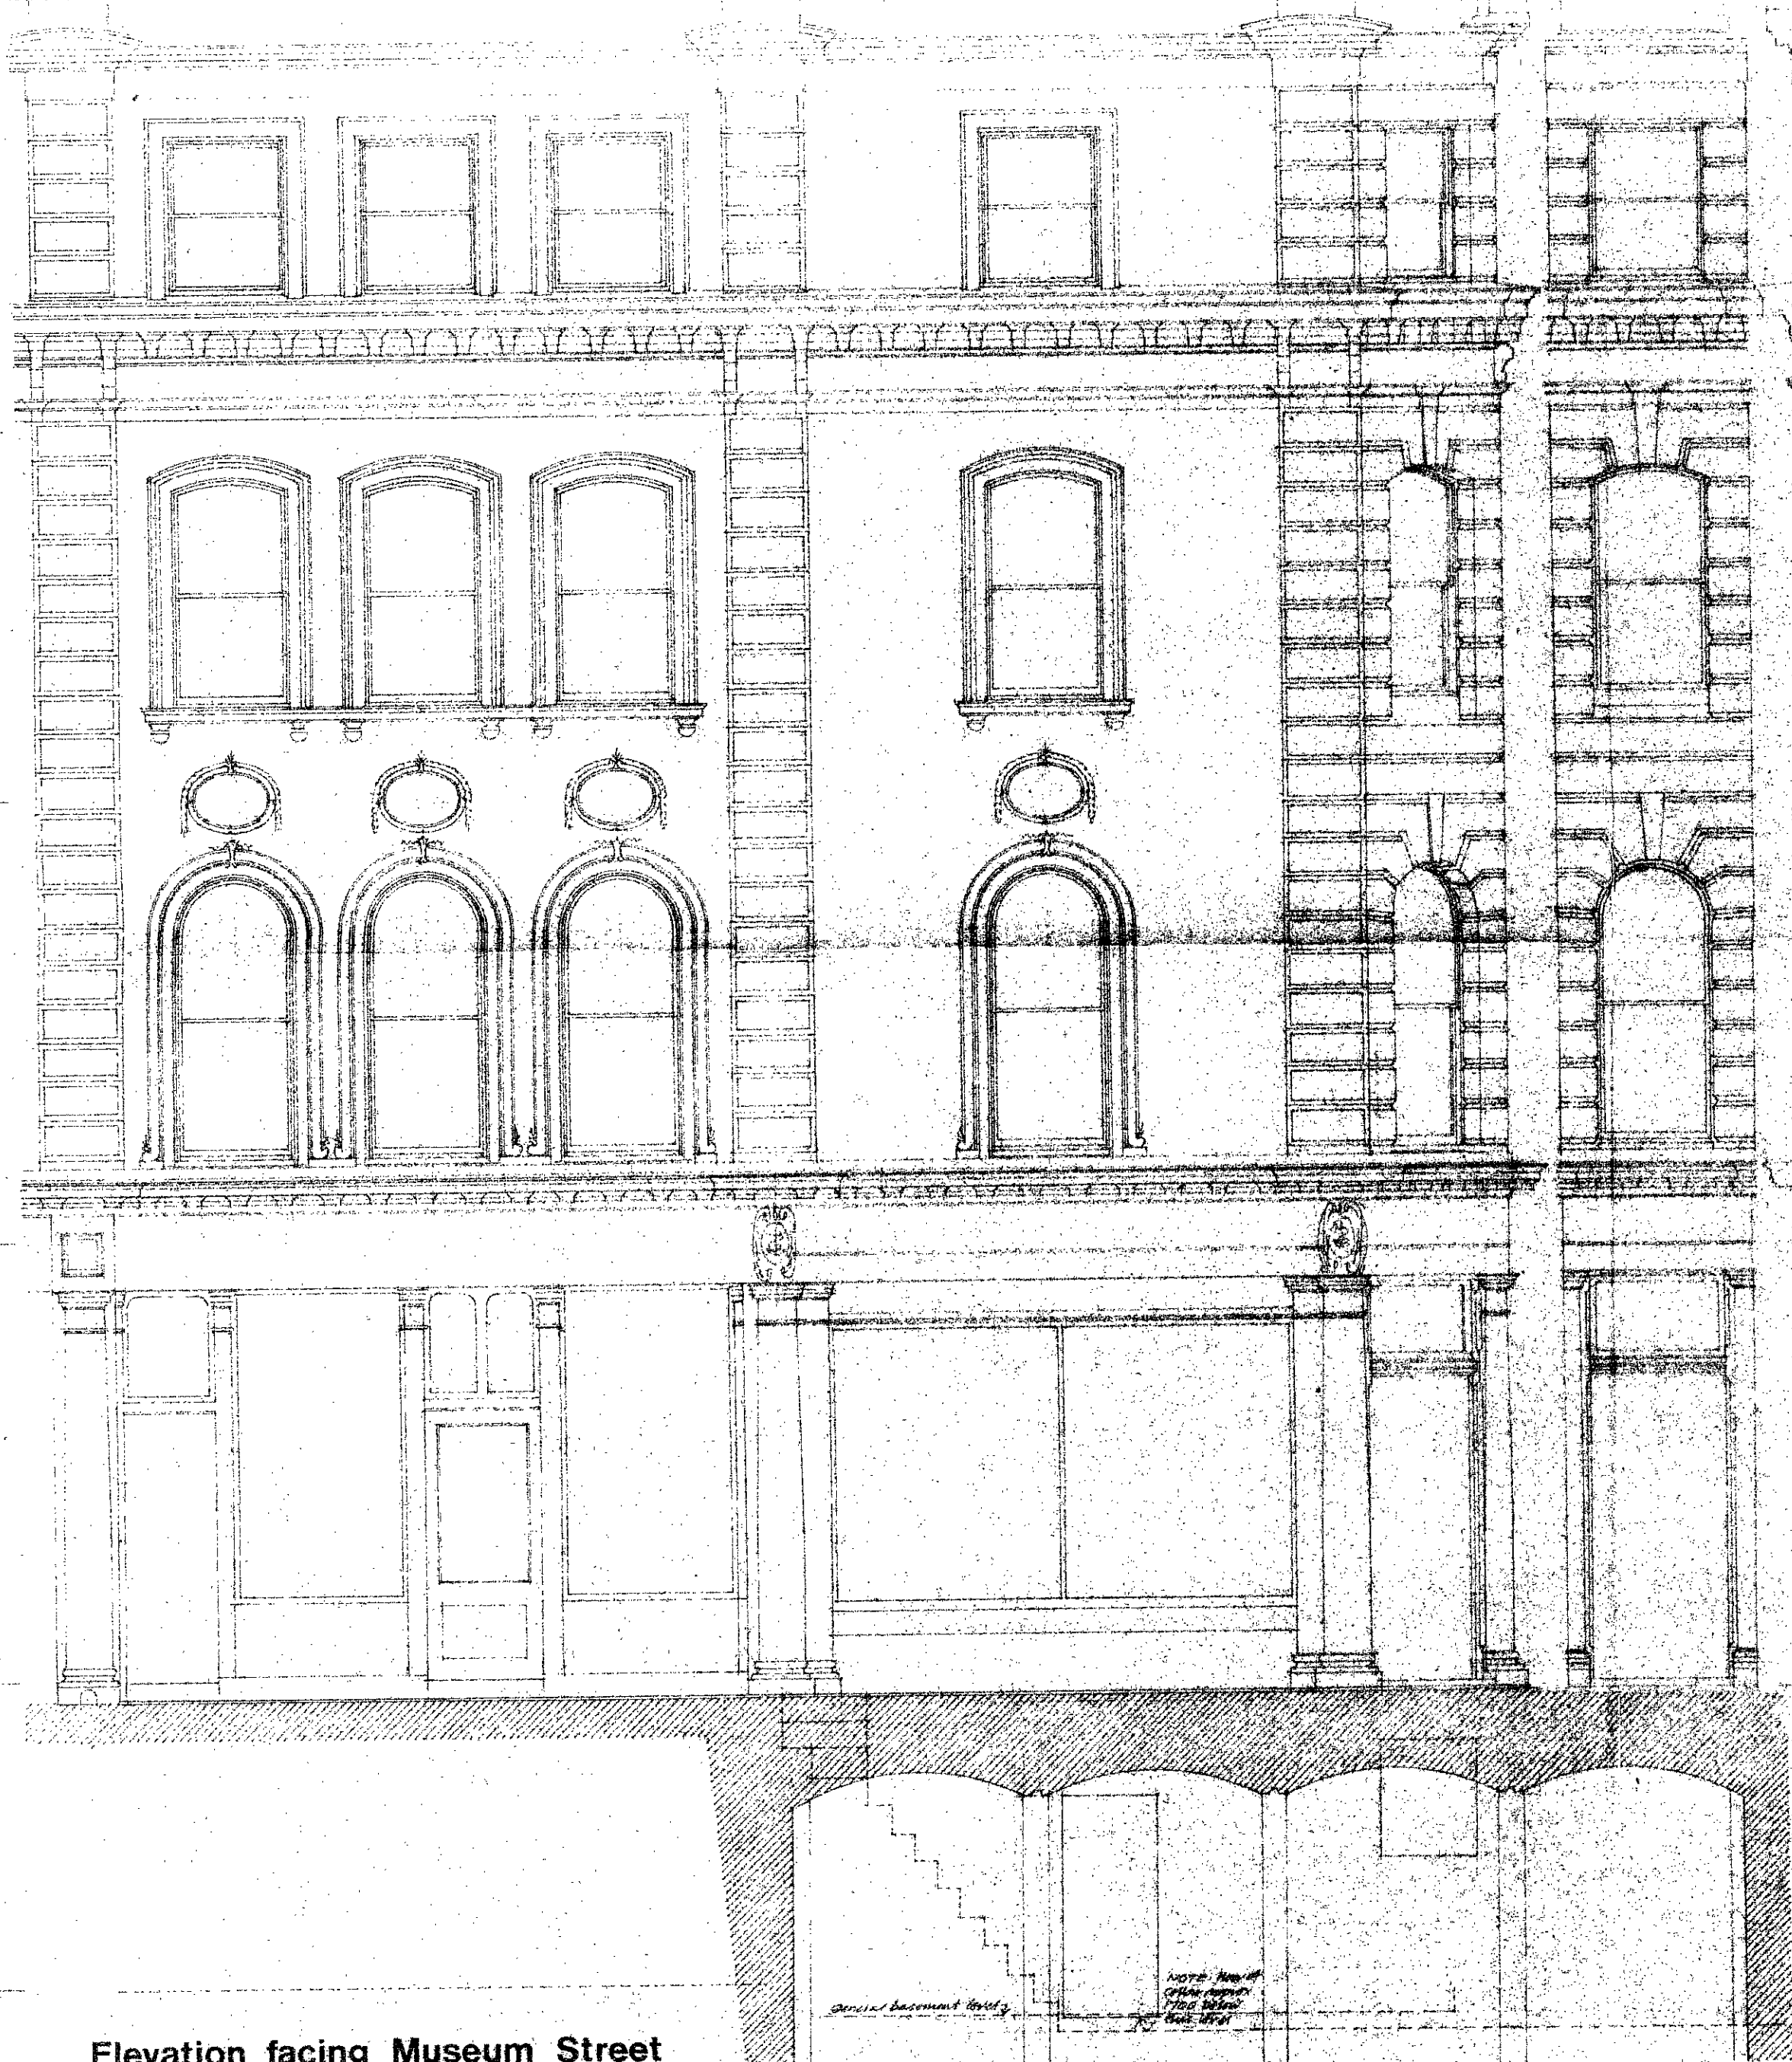

Elevation facing Museum Street


R

3

2

1

G

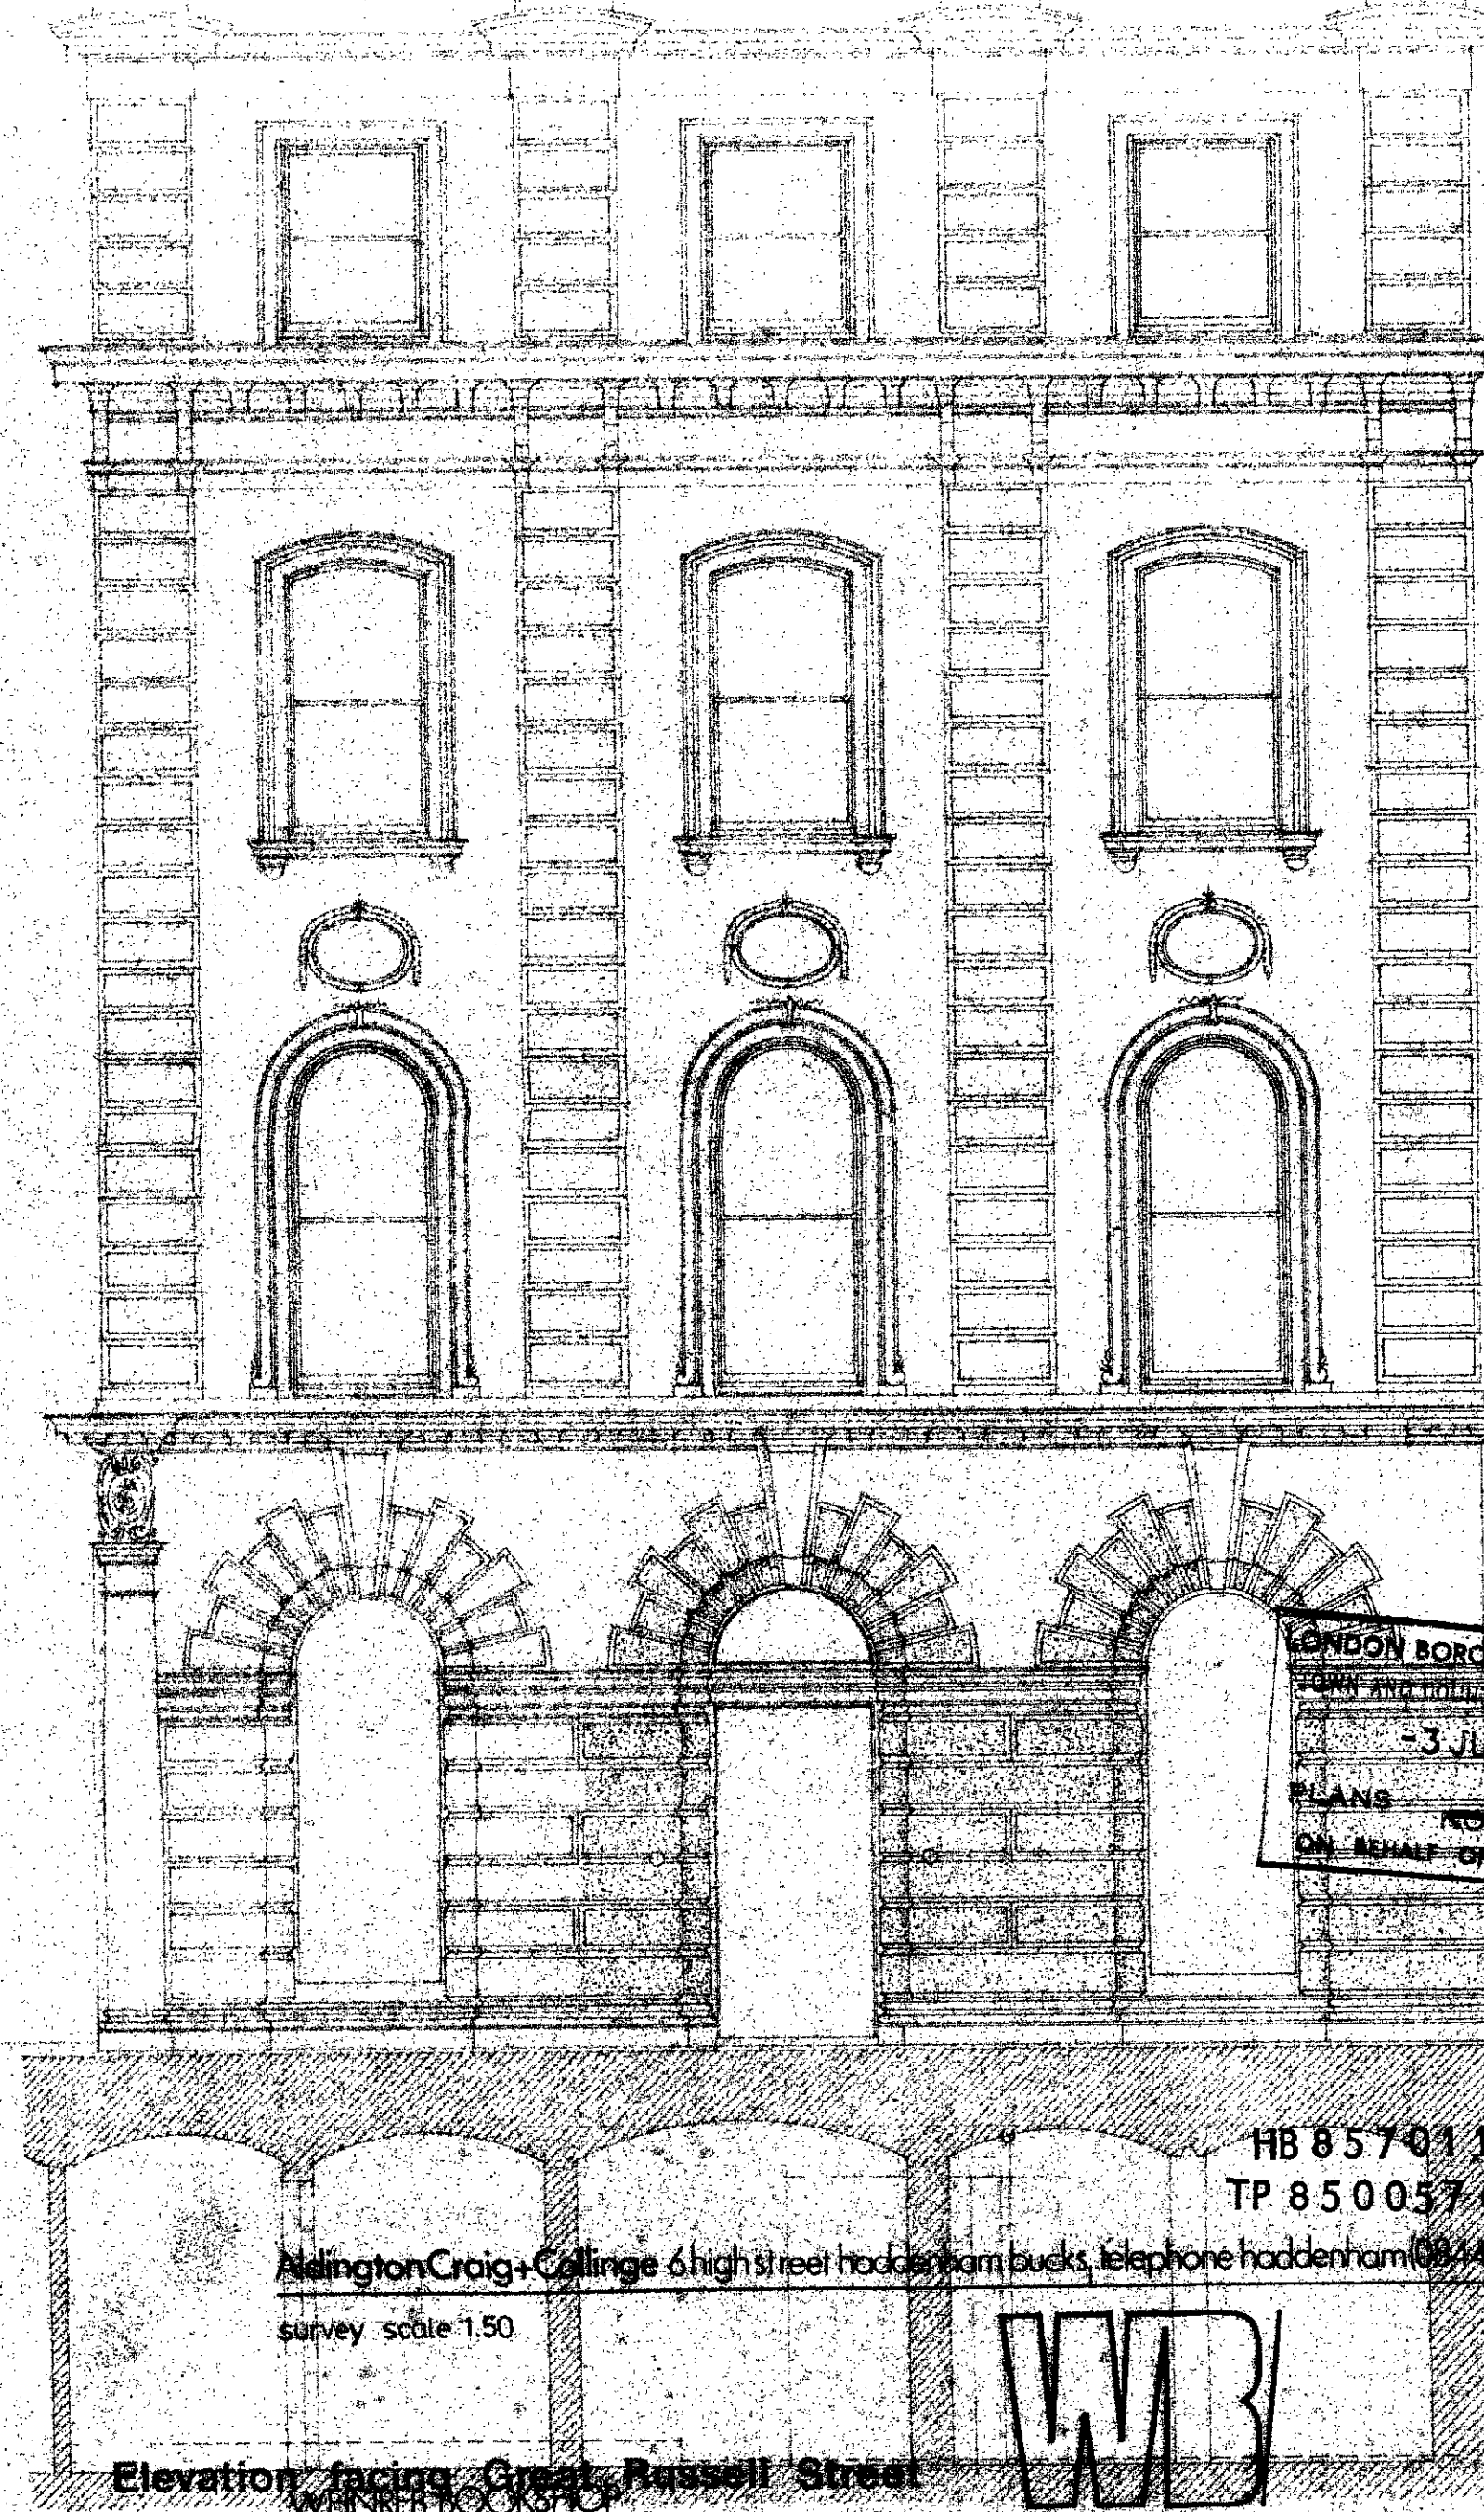

Elevation facing Great Russell Street


LONDON BOROUGH OF CAMDEN
TOWN AND COUNTRY PLANNING
-3 JUL 1985
PLANS APPROVED
ON BEHALF OF THE COUNCIL

HB 8570110
TP 8500376


Adlington Craig + Collinge 61 High Street Haddenham Bucks. Telephone Haddenham 04944 291228
survey scale 1:50

WB

7

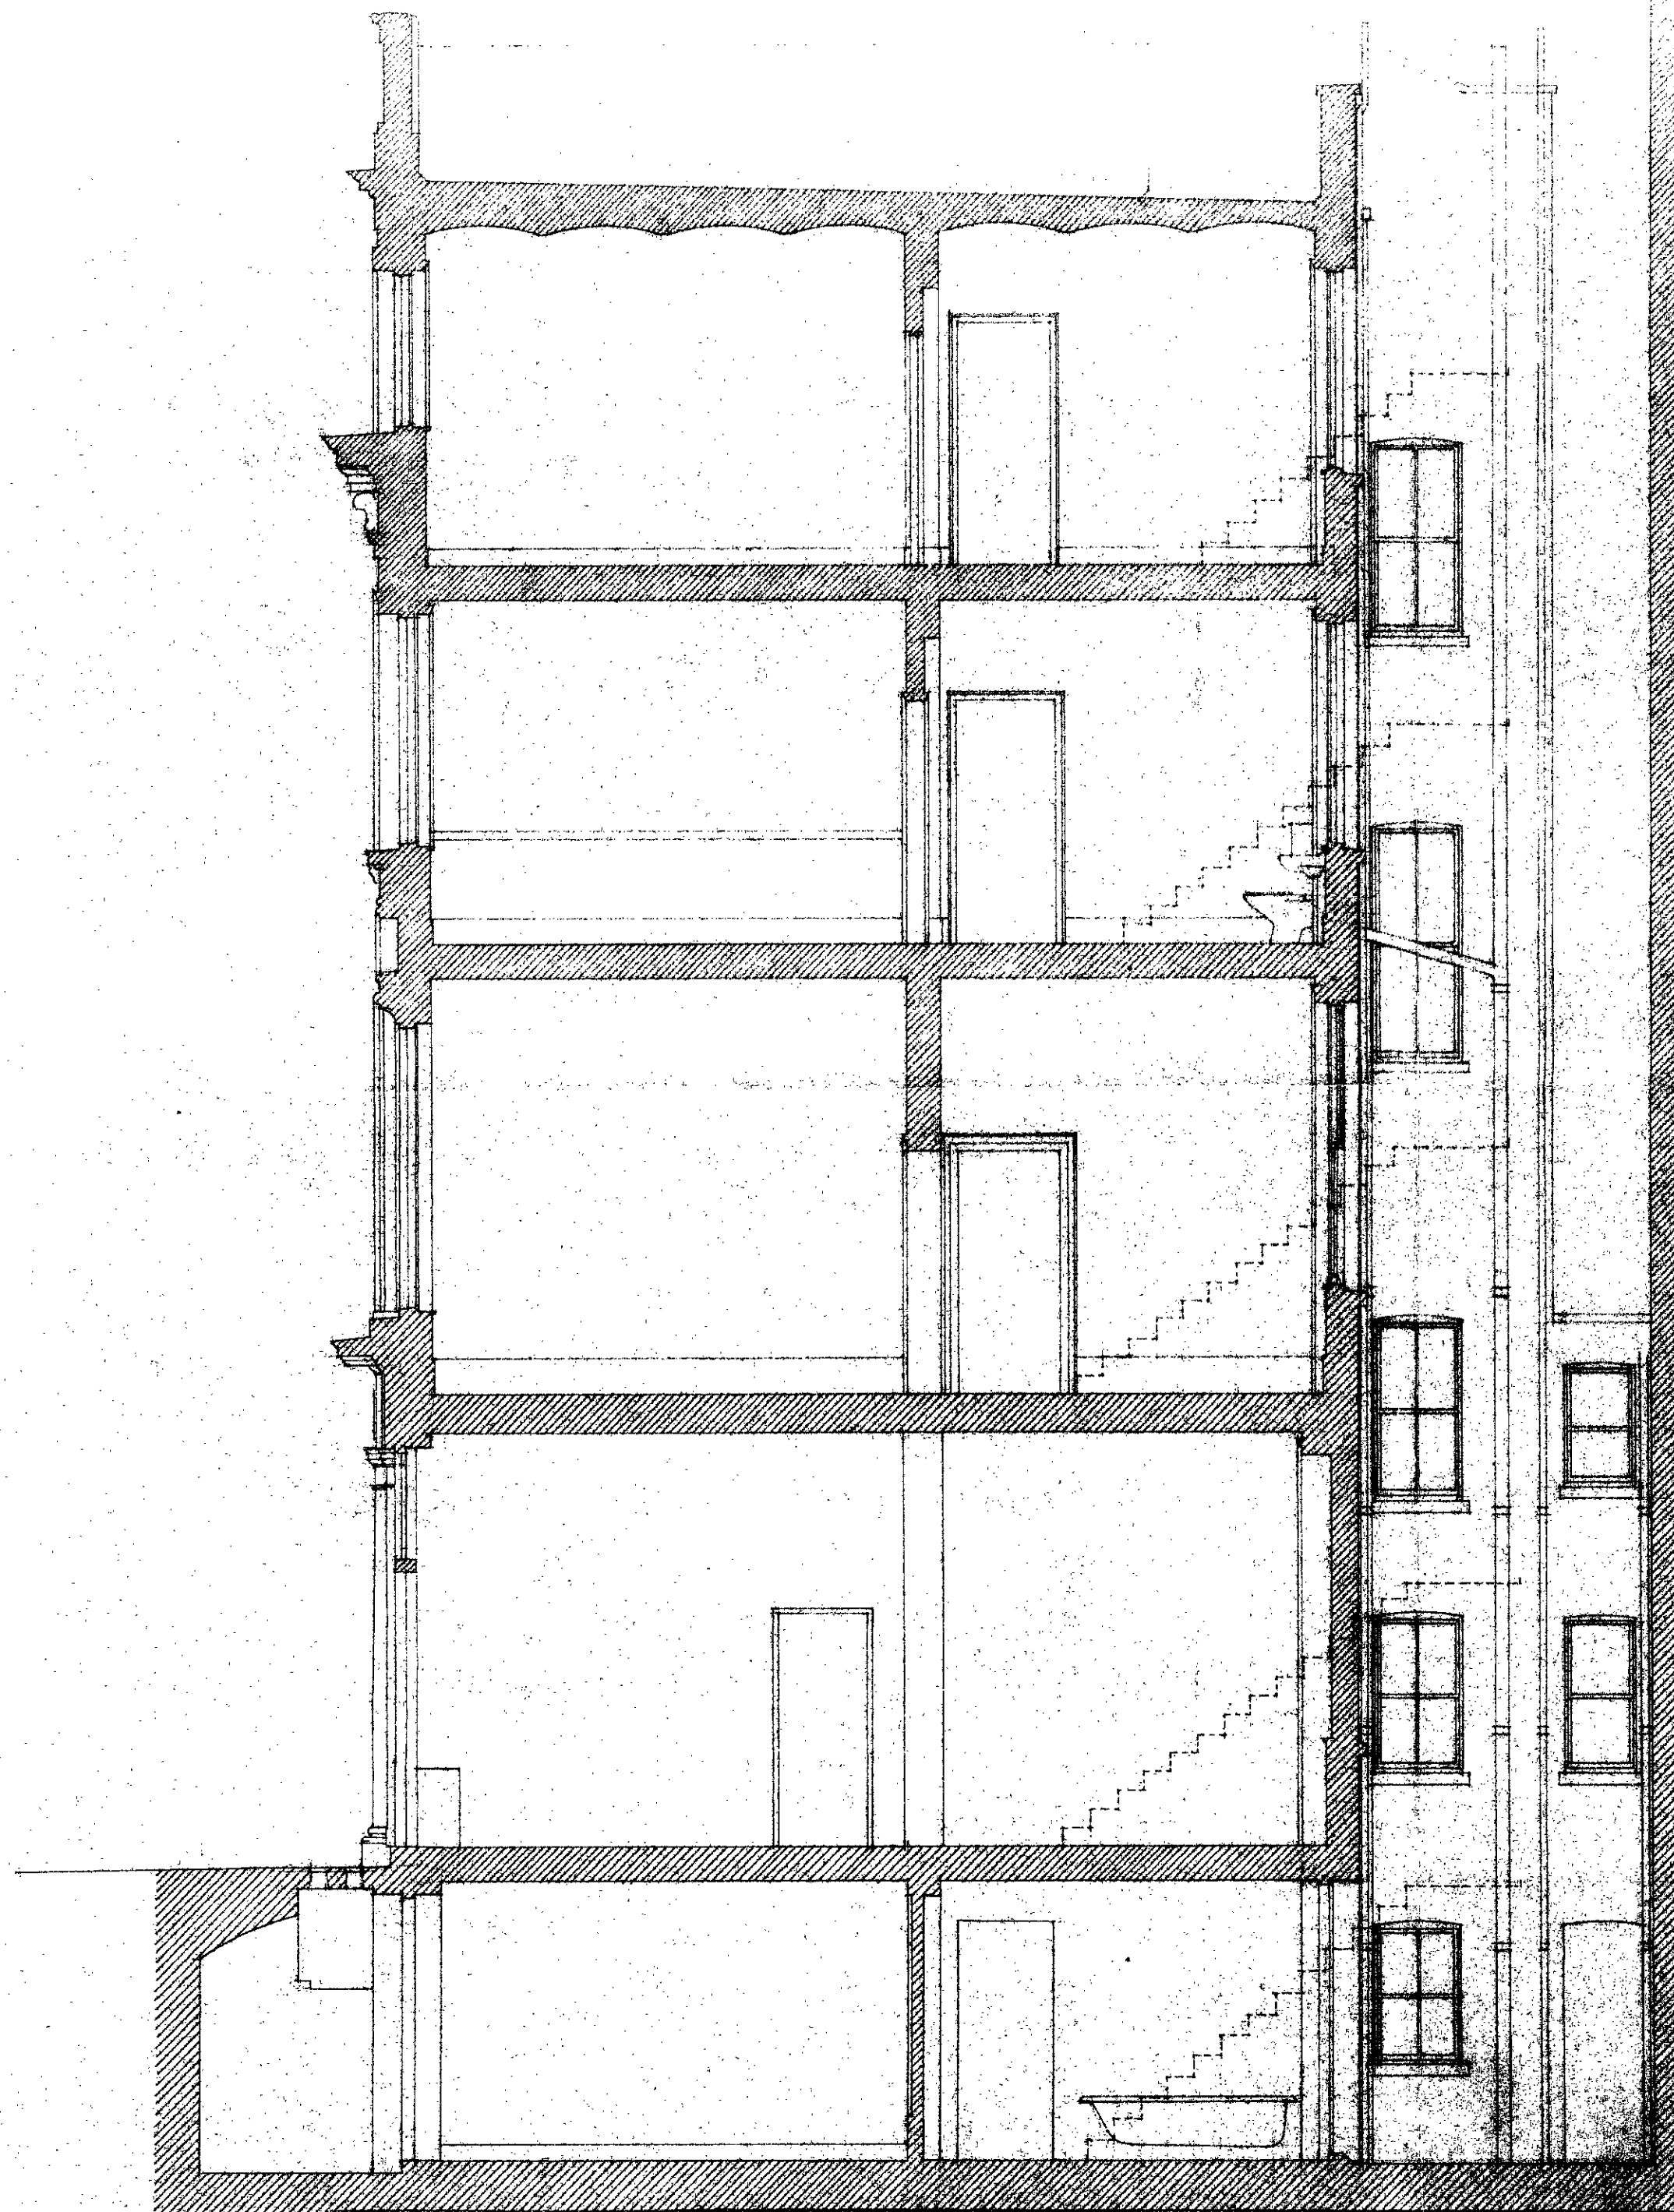

Section a-a
Scale 1:50
0 1 2 3 4 5 6 7 8 9 10 20 feet

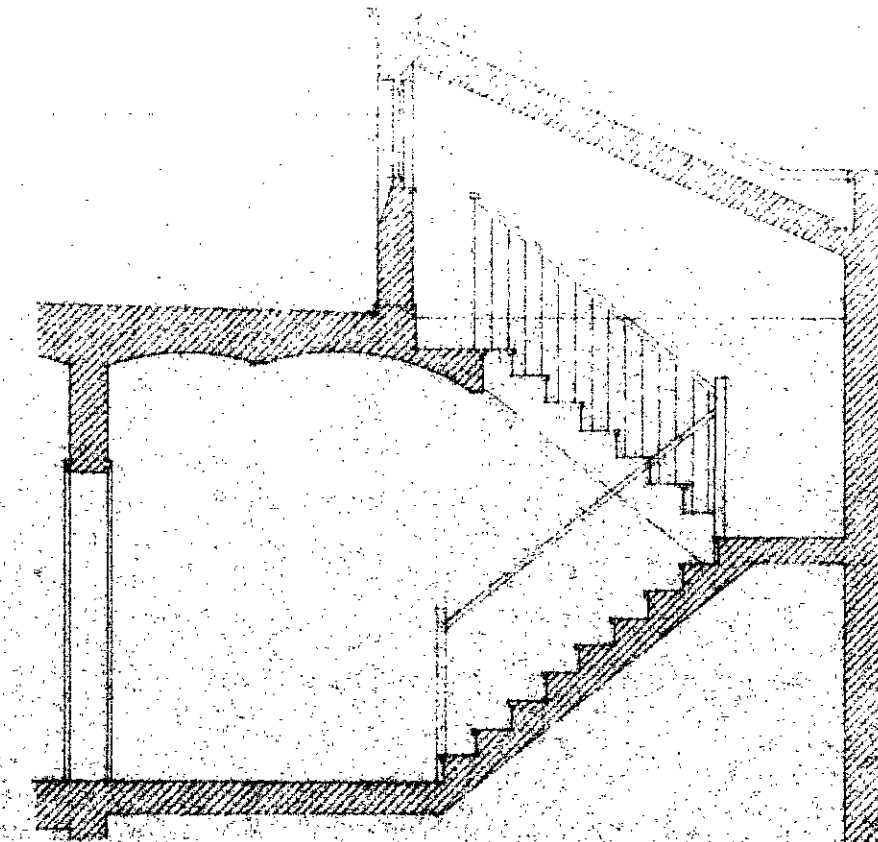

PART SECTION
THROUGH
STAIR AT FLOOR

LONDON BOROUGH OF CAMDEN
TOWN AND COUNTRY PLANNING ACTS
- 3 JUL 1985
PLANS ~~NOT APPROVED~~ APPROVED
ON BEHALF OF THE COUNCIL

HB 8570110
TP 8500576

Aldington Craig & Collinge 6 high street haddenham bucks, telephone haddenham (0844) 291228

survey scale 1:50
34 museum street

WEINREB BOOKSHOP

WB

8


R

3

2

1

G

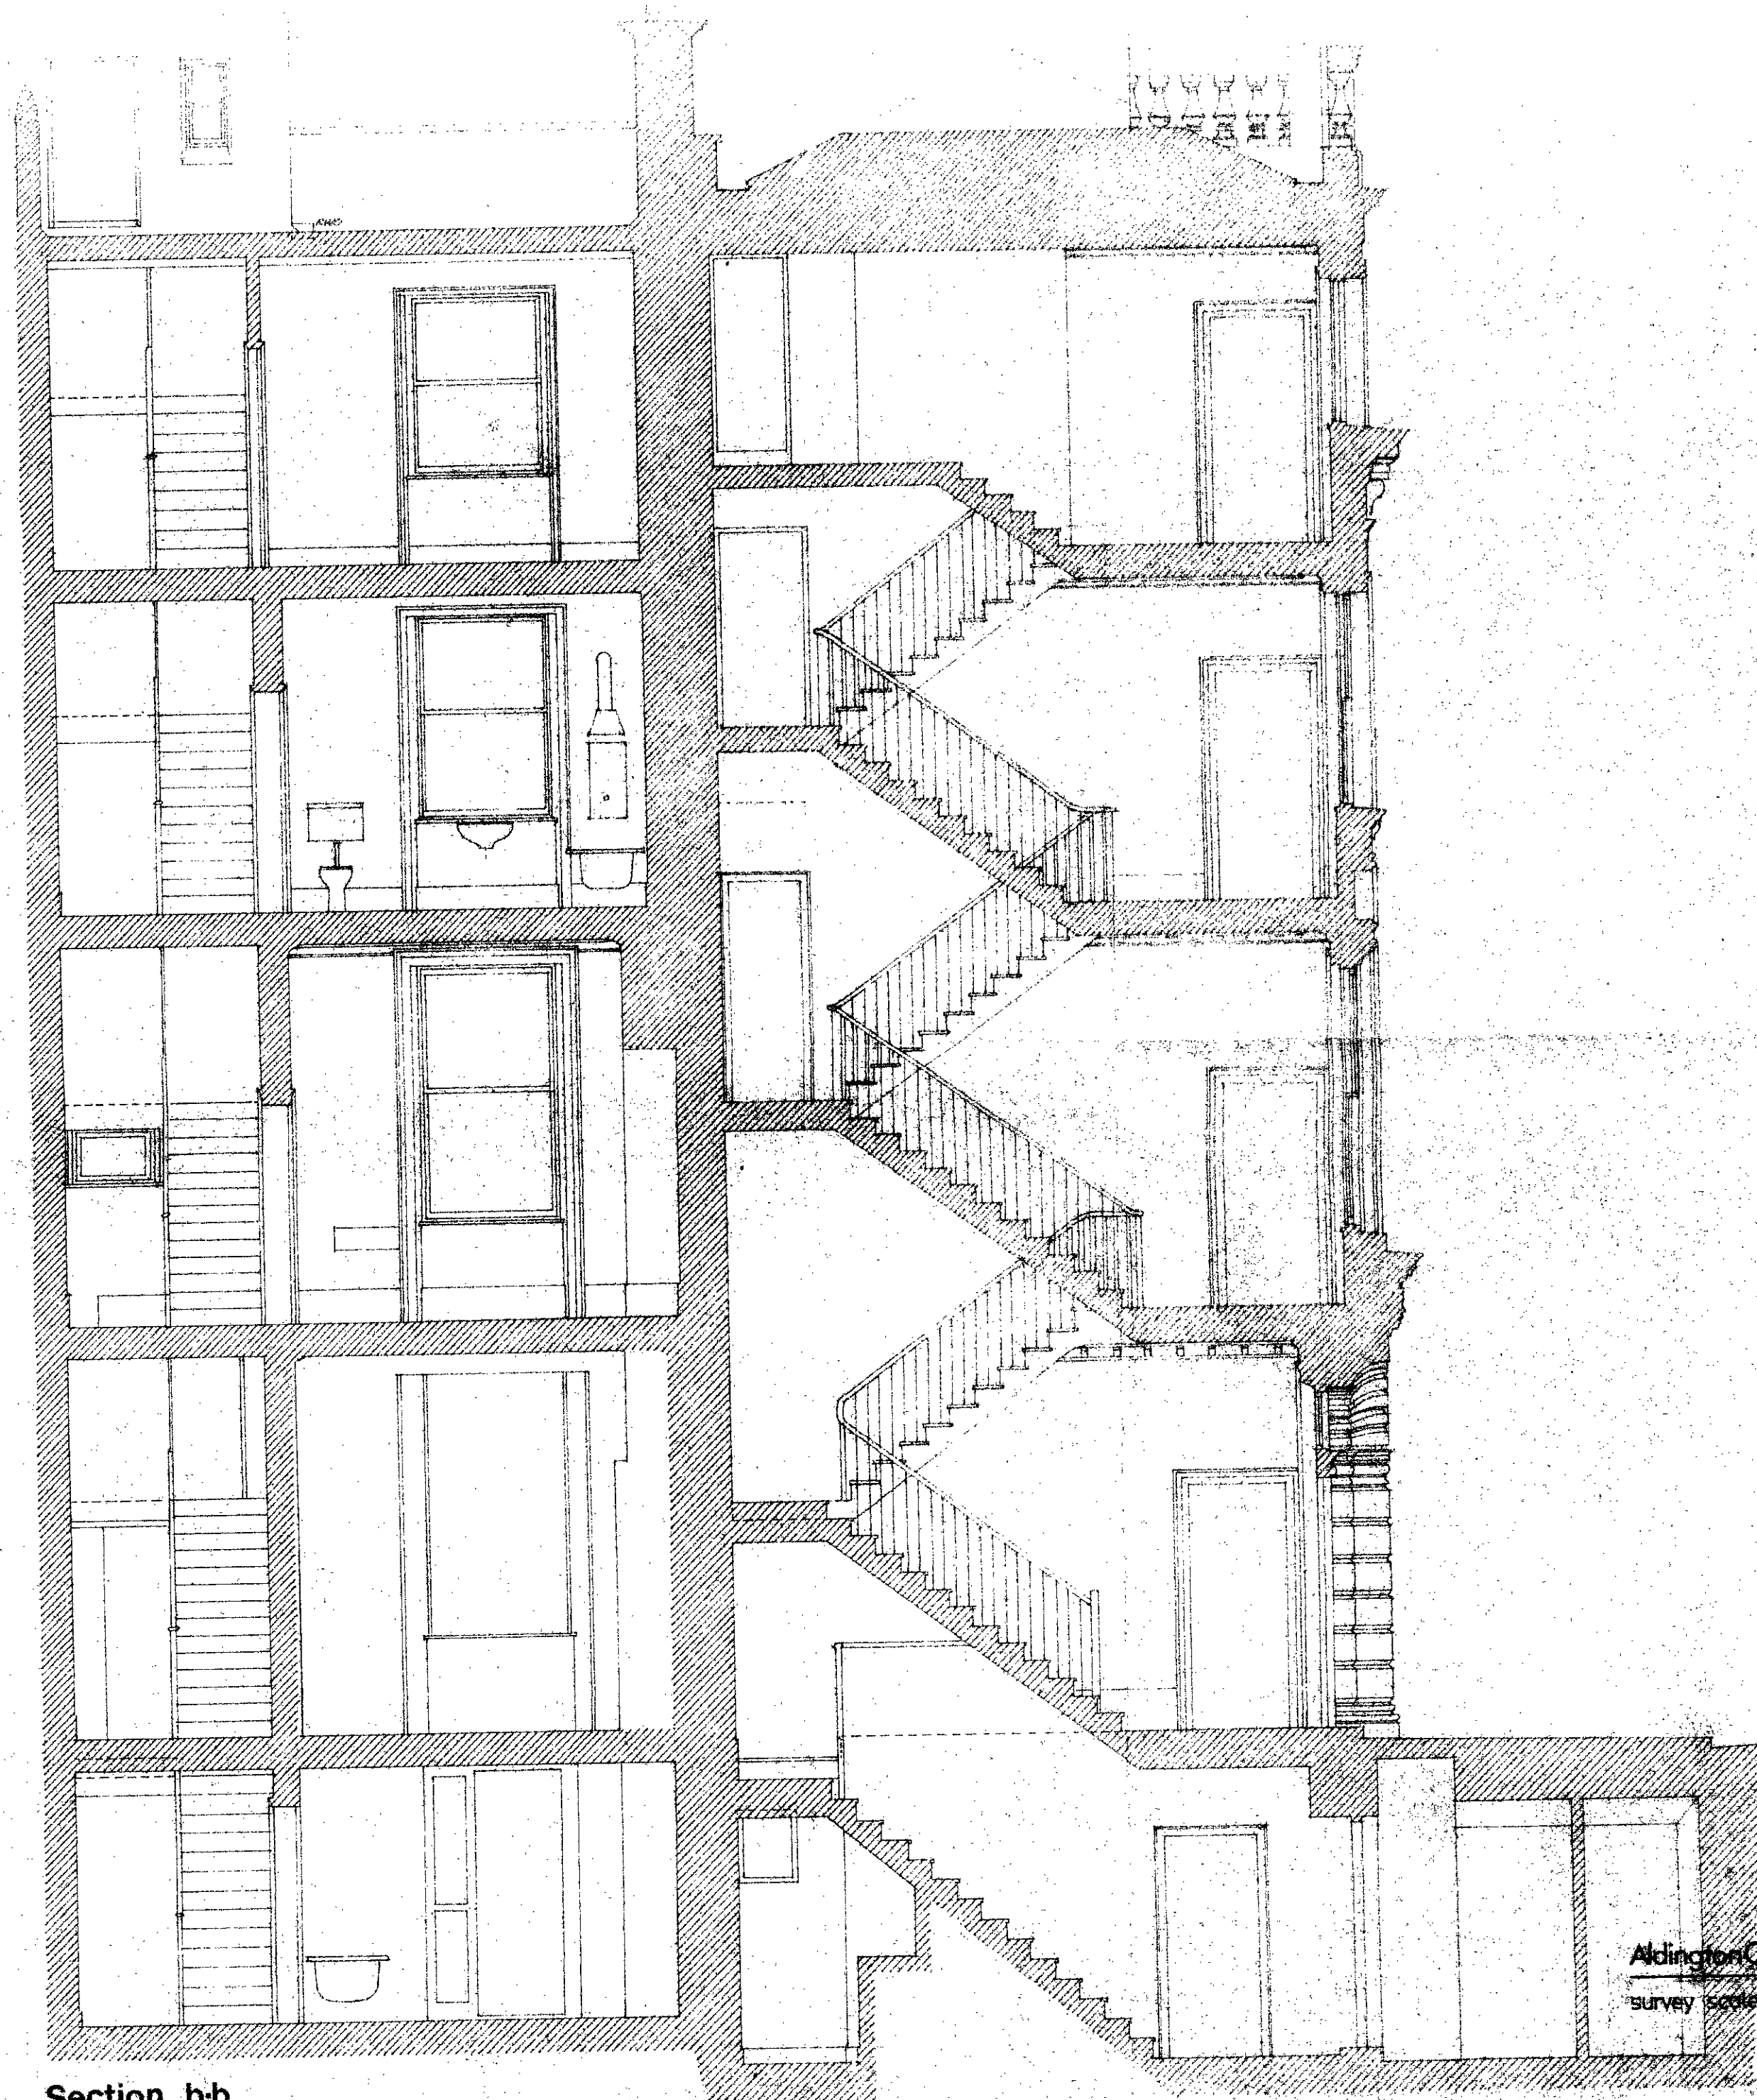

Section b-b

Scale 1/50
0 1 2 3 4 5
metres
0 1 2 3 4 5
feet

Aldington Craig + Collinge 6 high street haddenham bucks telephone haddenham 0844/291228

survey scale 1:50

WEINREB BOOKSHOP

LONDON BOROUGH OF CAMDEN
TOWN AND COUNTRY PLANNING ACTS
- 3 JUL 1985
PLANS ~~NOT APPROVED~~ APPROVED
ON BEHALF OF THE COUNCIL

HB 8570110
TP 8500576

WB 9

THIS PLAN IS FOR
TOWN PLANNING OR
BUILDING REGULATION
APPROVAL ONLY. IT
IS NOT A WORKING
DRAWING. ALL DIMENSIONS
TO BE CHECKED ON SITE.


THIS PLAN IS FOR
TOWN PLANNING OR
BUILDING REGULATION
APPROVAL ONLY. IT
IS NOT A WORKING
DRAWING. ALL DIMENSIONS
TO BE CHECKED ON SITE.



ELEVATION TO COPTIC STREET

LONDON BOROUGH OF CAMDEN
TOWN AND COUNTRY ACTS
14 AUG 1985
PLANS NOT APPROVED
ON BEHALF OF THE COUNCIL

TP 8500837

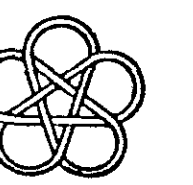

David Elliott,
Design Consultant

18 Upper Berkeley Street,
London W1N 7PE
Telephone: 01 258 0313

Sk 1548

THIS PLAN IS FOR
TOWN PLANNING OR
BUILDING REGULATION
APPROVAL ONLY. IT
IS NOT A WORKING
DRAWING. ALL DIMENSIONS
TO BE CHECKED ON SITE.


THIS PLAN IS FOR
TOWN PLANNING OR
BUILDING REGULATION
APPROVAL ONLY. IT
IS NOT A WORKING
DRAWING. ALL DIMENSIONS
TO BE CHECKED ON SITE.



ELEVATION TO LITTLE RUSSEL STREET

LONDON BOROUGH OF CAMDEN
TOWN AND COUNCIL PLANNING ACTS
14 AUG 1985
PLANS NOT APPROVED
ON BEHALF OF THE COUNCIL

TP 8500837

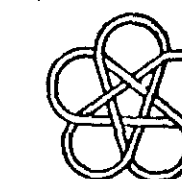

David Elliott,
Design Consultant

Sk 1547

12 Upper Berkeley Street,
London W1M 7PE.
Telephone: 01 258 0313