


THIS PLAN IS FOR
 TOWN AND COUNTRY PLANNING ACTS
 1990. ALL DIMENSIONS
 TO BE CHECKED ON SITE

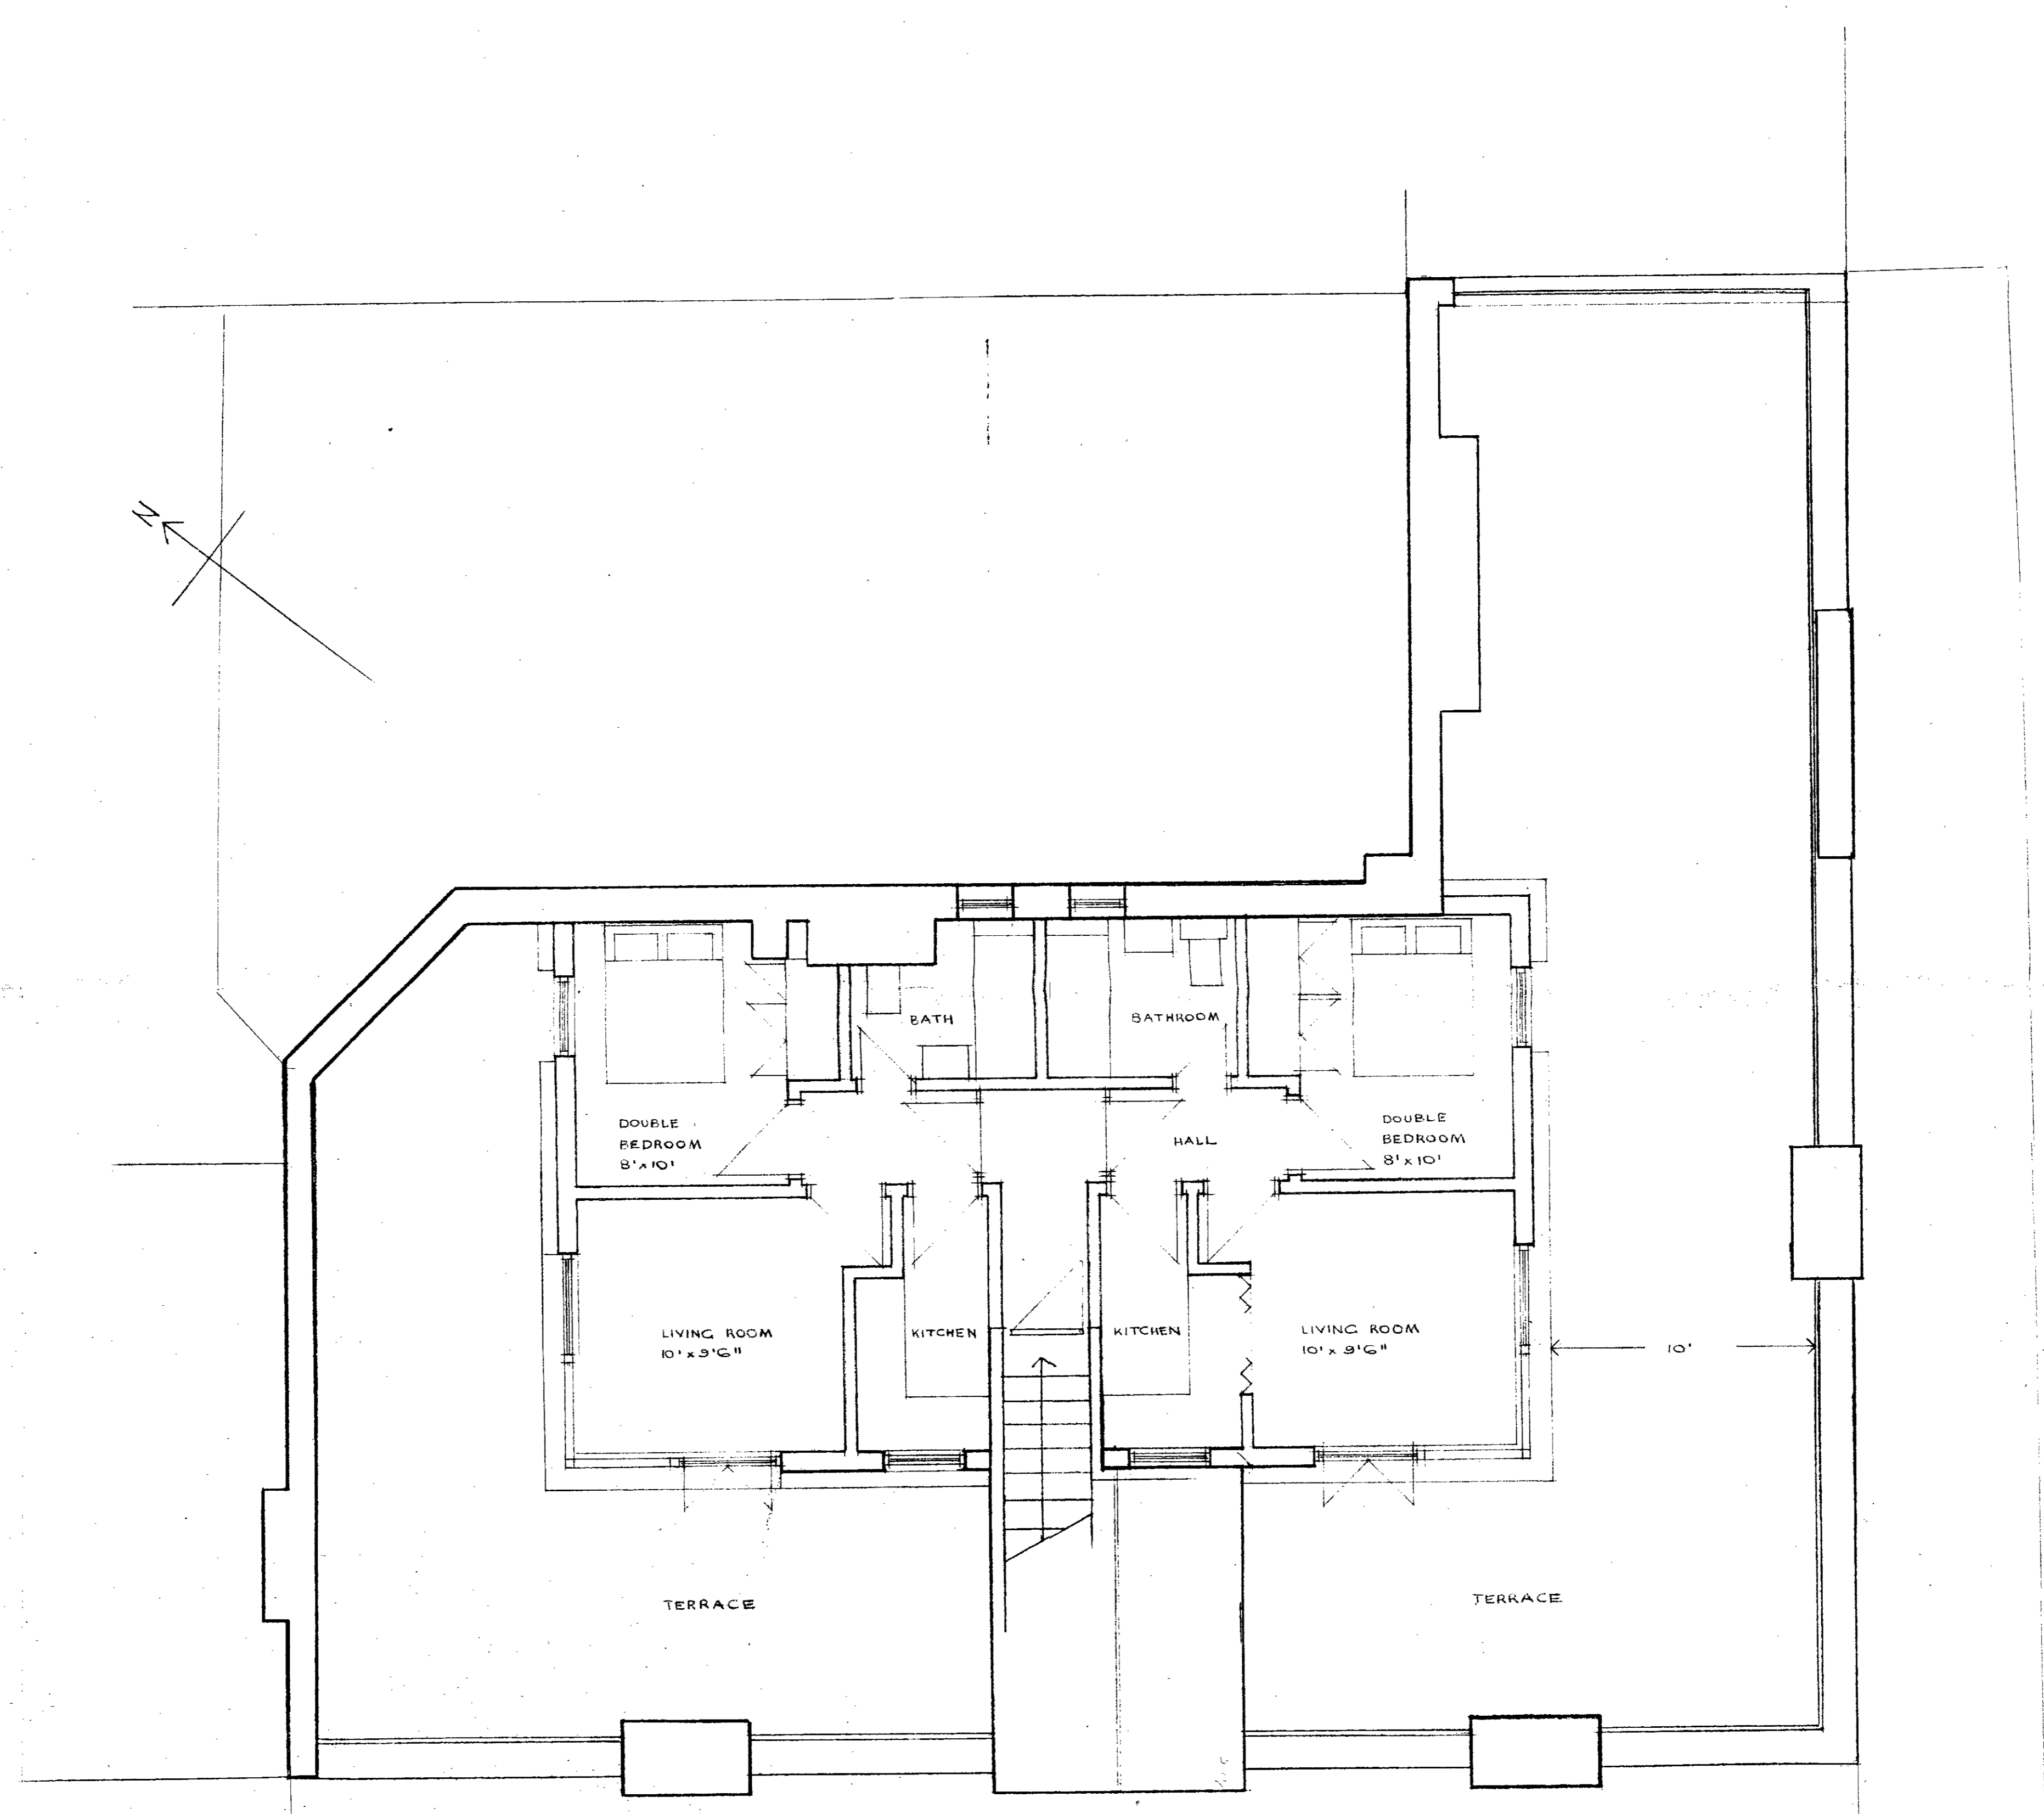


ROOF PLAN
 1:48.

59.22m²
 19.64m²
 28.20
 79.39m²
 0.21254
 2.176
 217.6m²

99
 38
 79.11
 17.14 267
 187.2 369
 338m² / 1811
 3.86

LONDON BOROUGH OF CAMDEN
 TOWN AND COUNTRY PLANNING ACTS
 14 AUG 1985
 PLANS NOT APPROVED
 ON BEHALF OF THE COUNCIL

TP 8500837

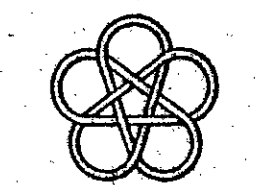

David Elliott
 Design Consultant
 12 Upper Berkeley Street,
 London W1H 7PE
 Telephone: 01 258 0313

3.285
 1384.6
 1305.6 + 79 m²
 432 m²

PROPOSALS FOR ROOF
 30 COPTIC STREET, WC1
 Sk 1551