



LONDON BOROUGH OF CANNON
PLANNING AND COMMUNICATIONS
DEPARTMENT
1 BANCROFT (A.M.)
RECEIVED
ACK.


TP 87 00478 R1

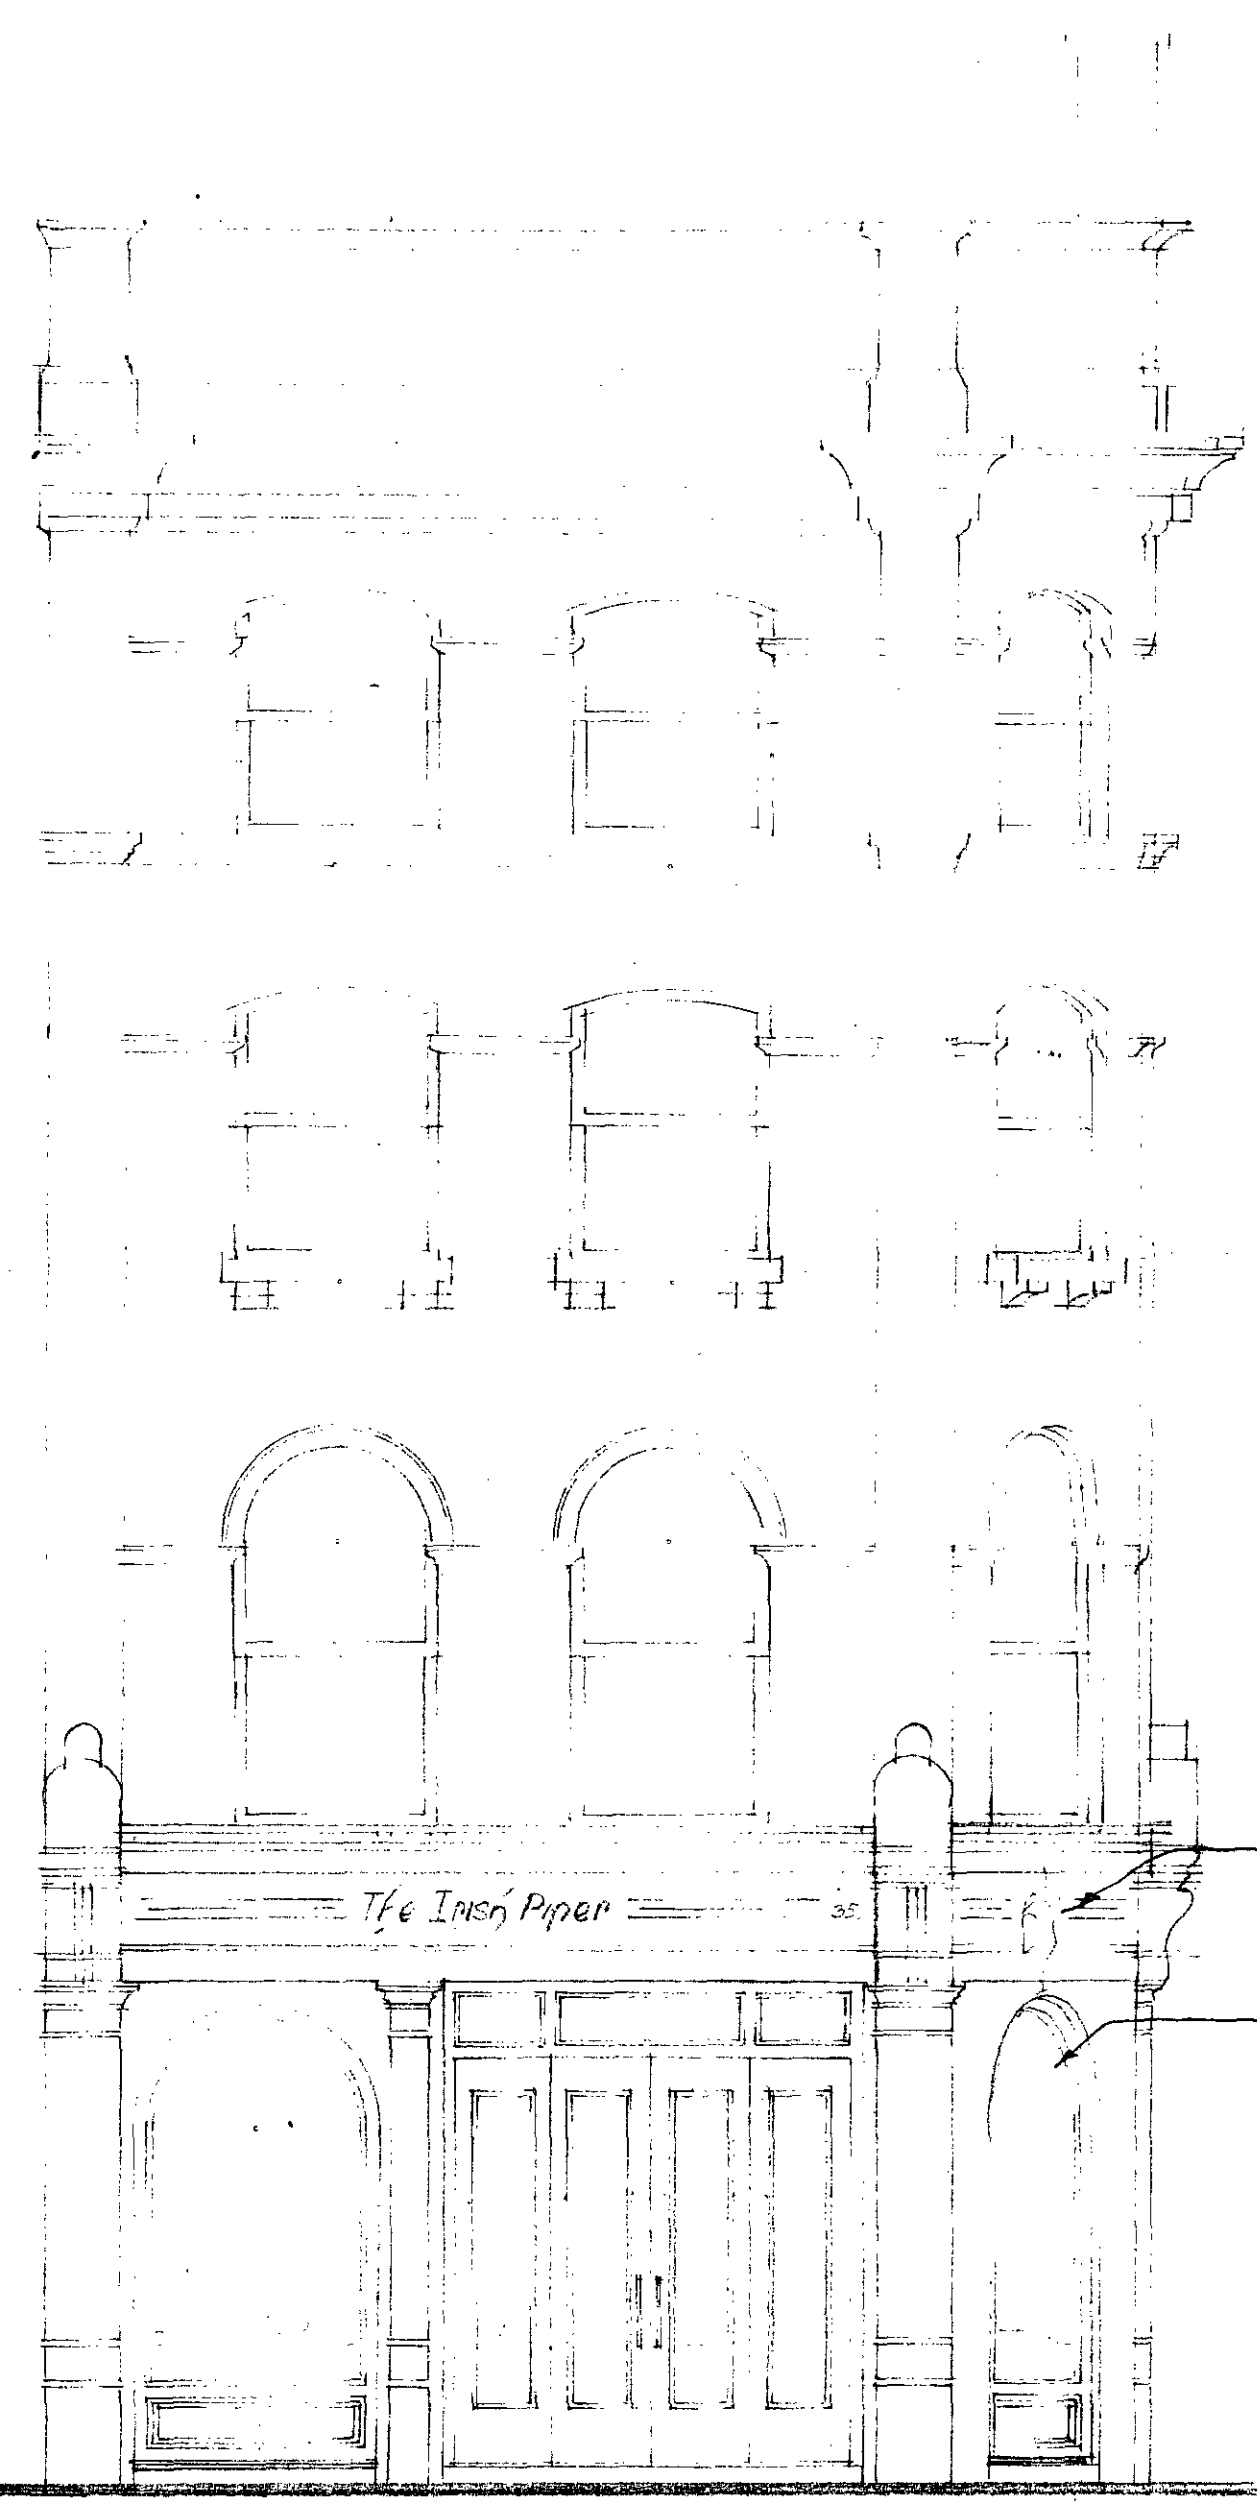

elevation to
GREAT RUSSELL ST.

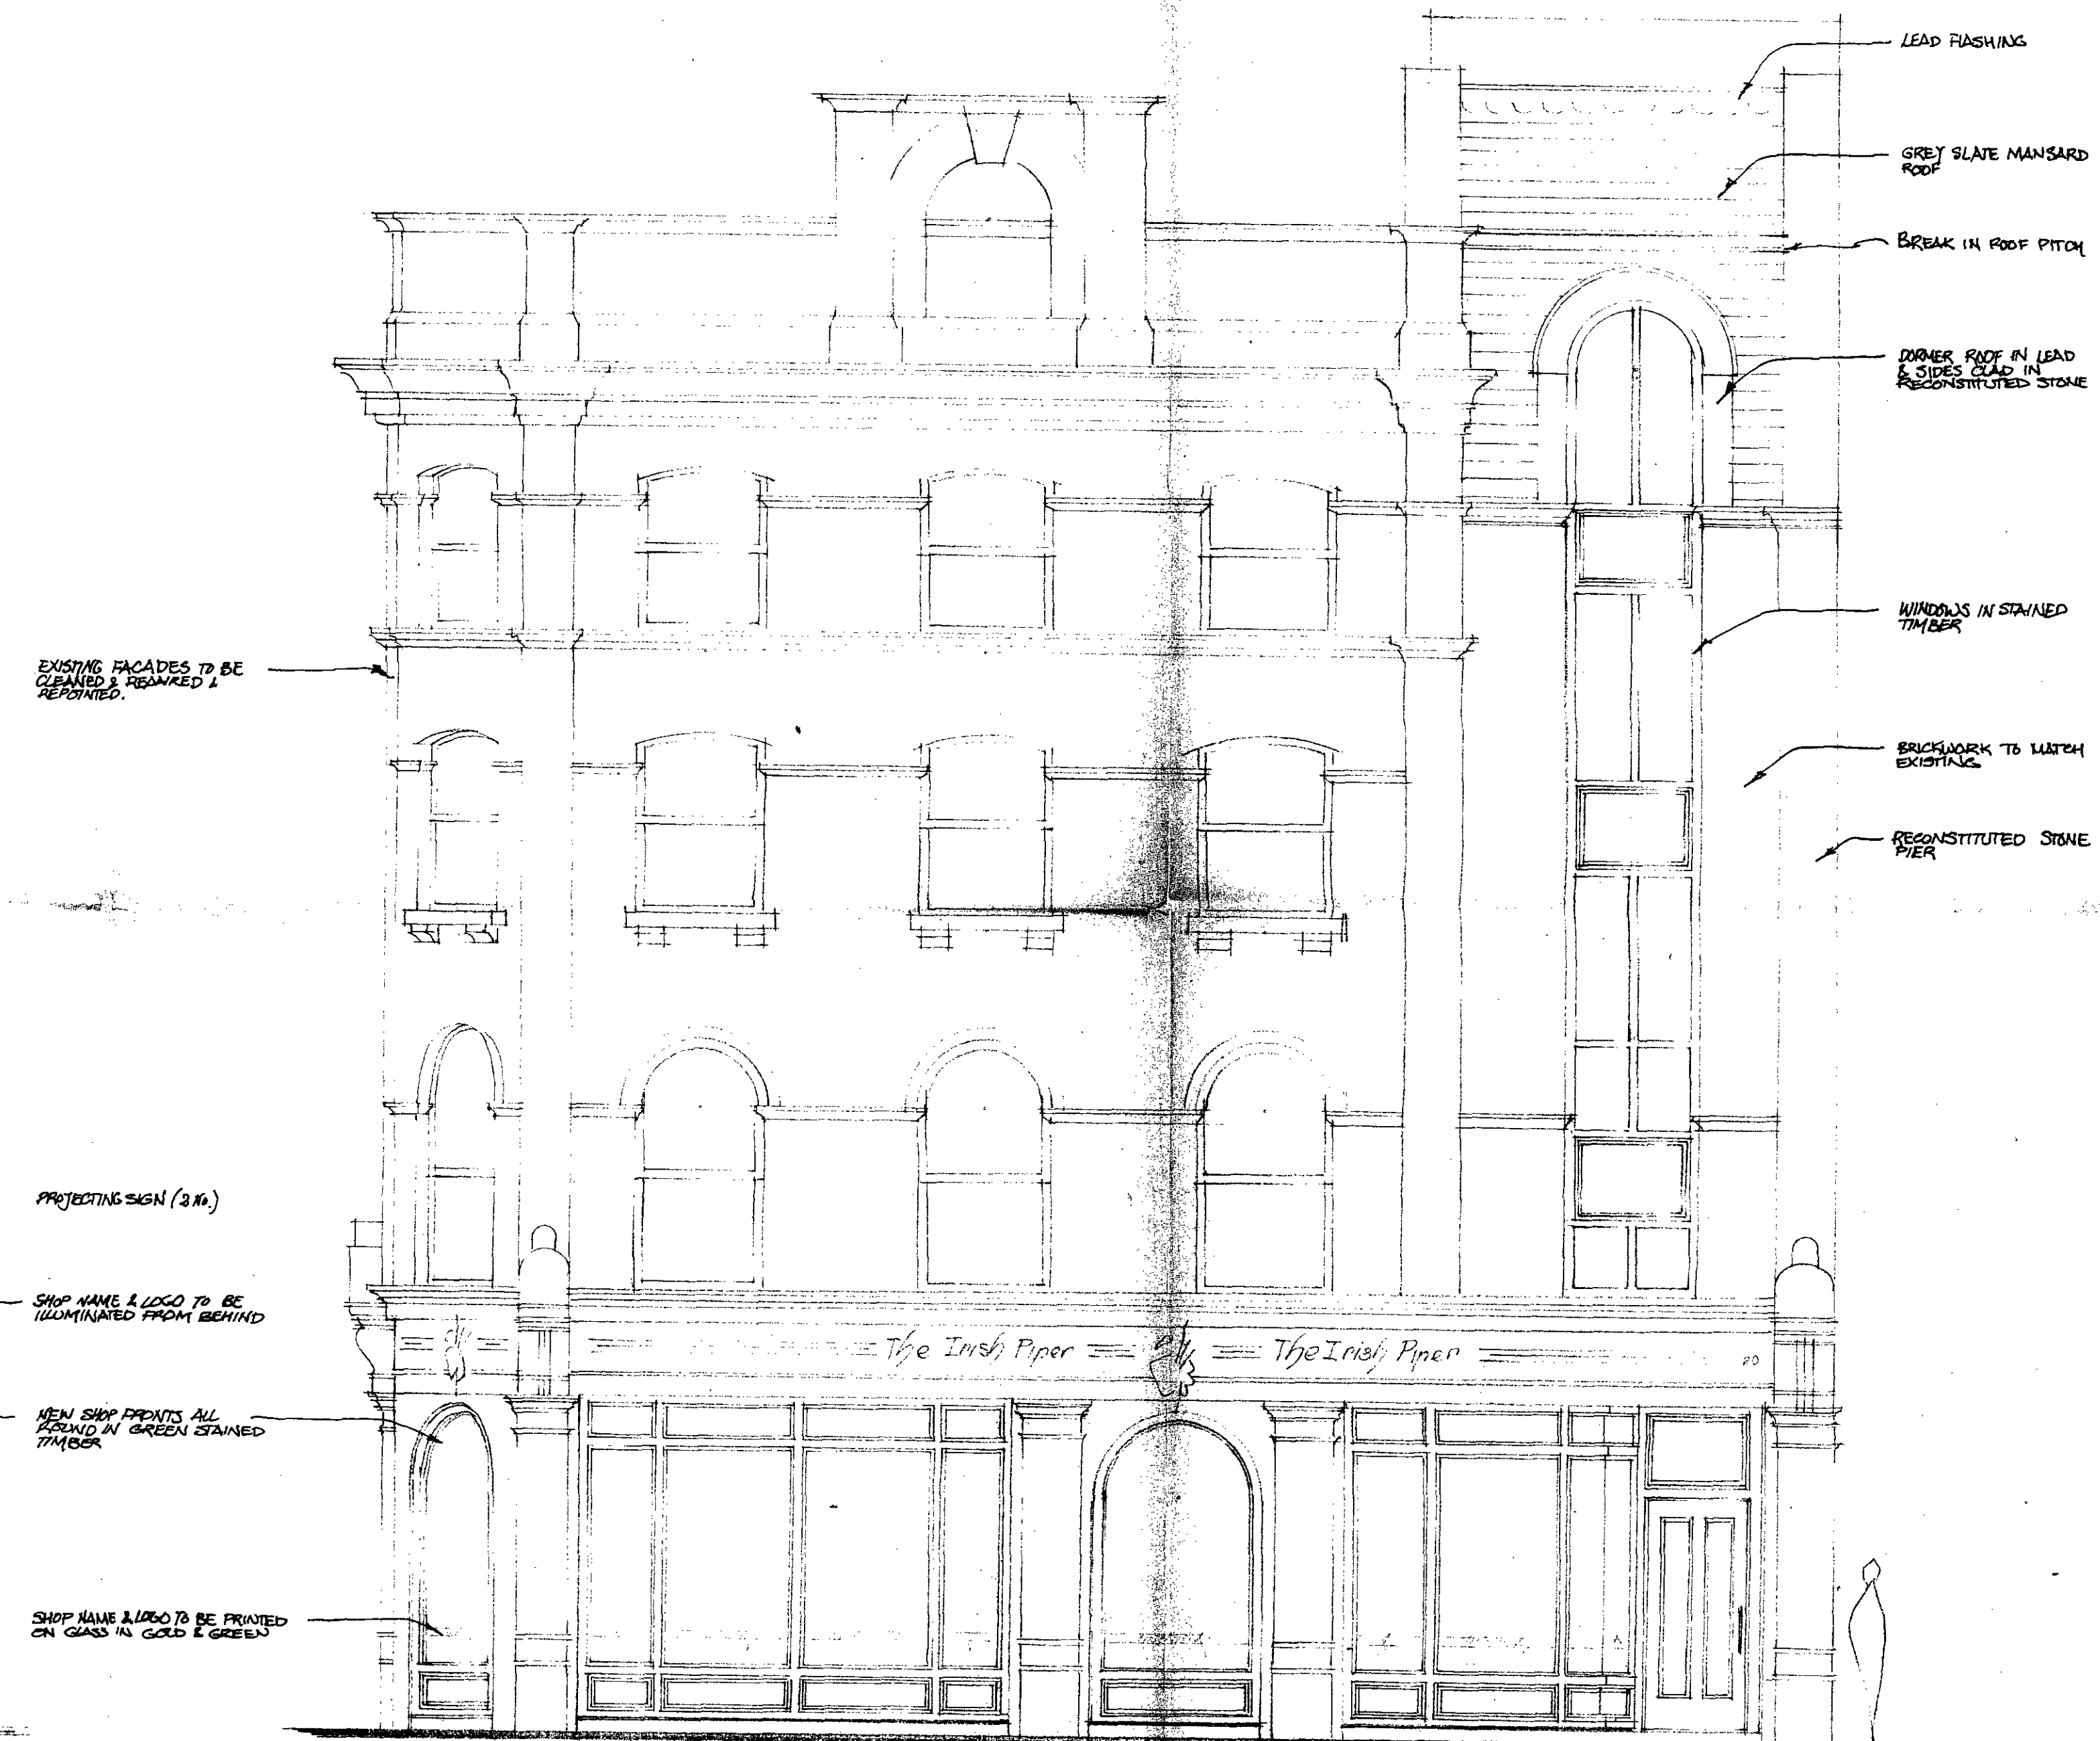

elevation to
BLOOMSBURY ST.

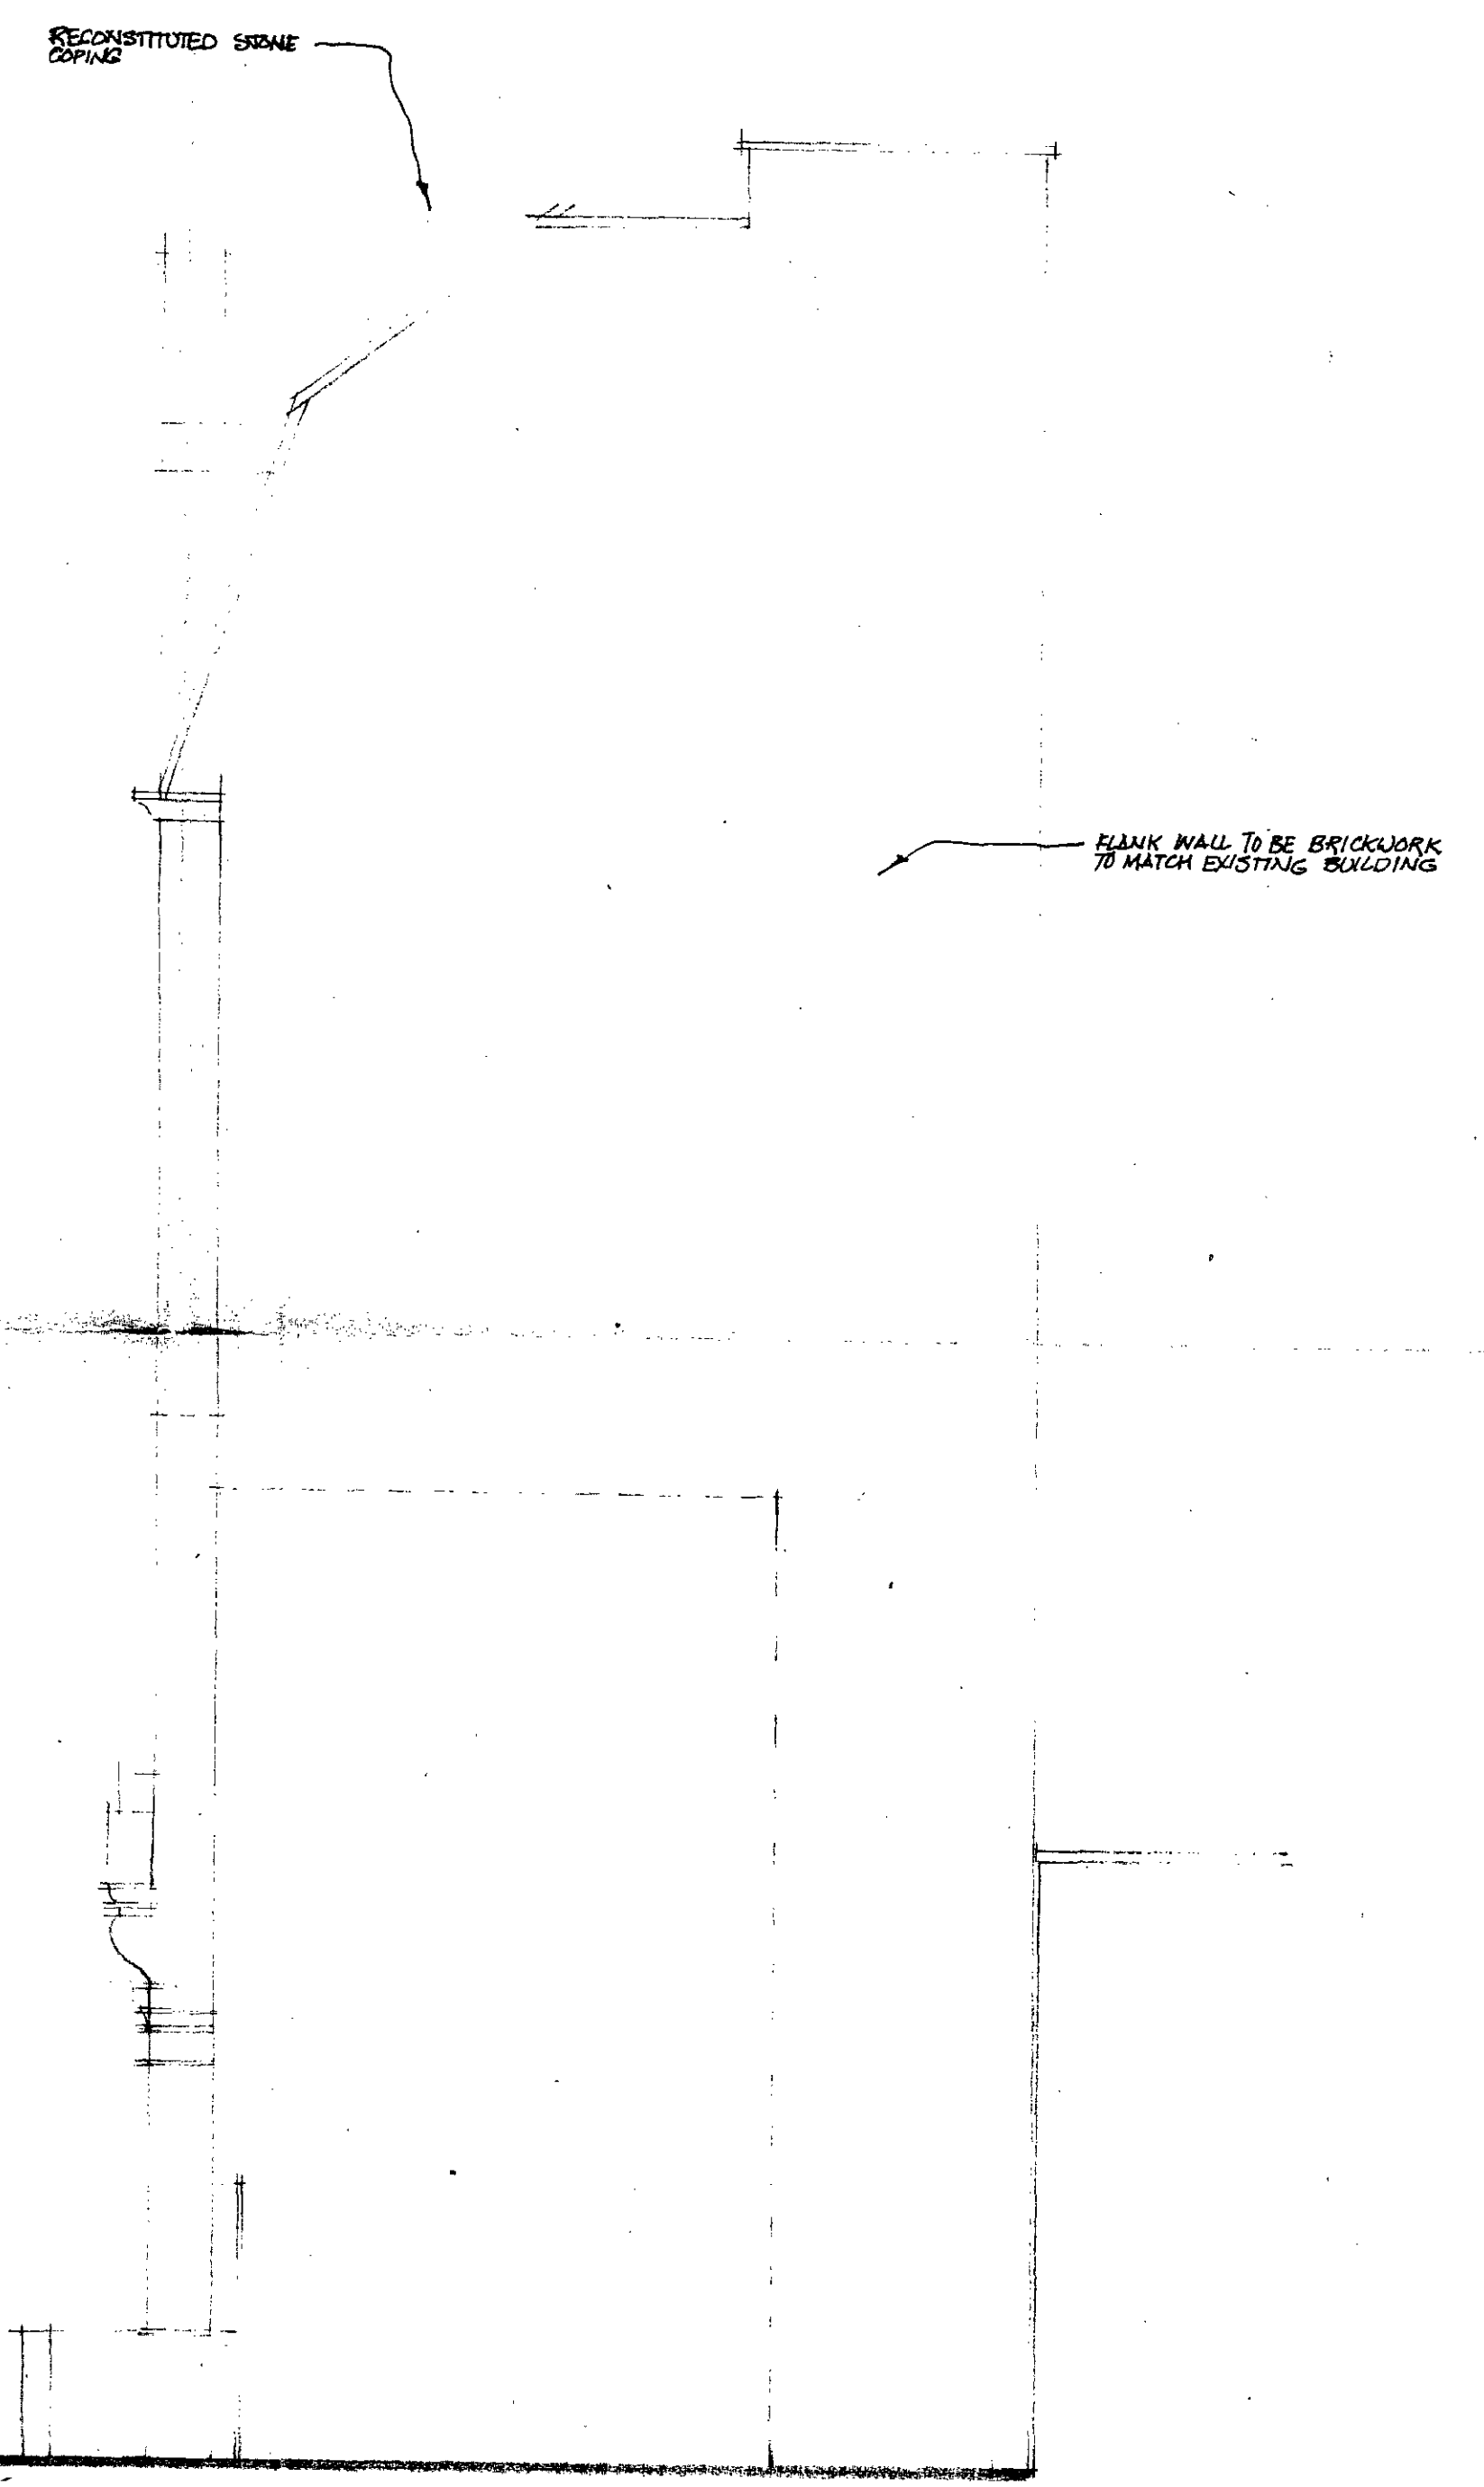

elevation to
18 BLOOMSBURY ST.