

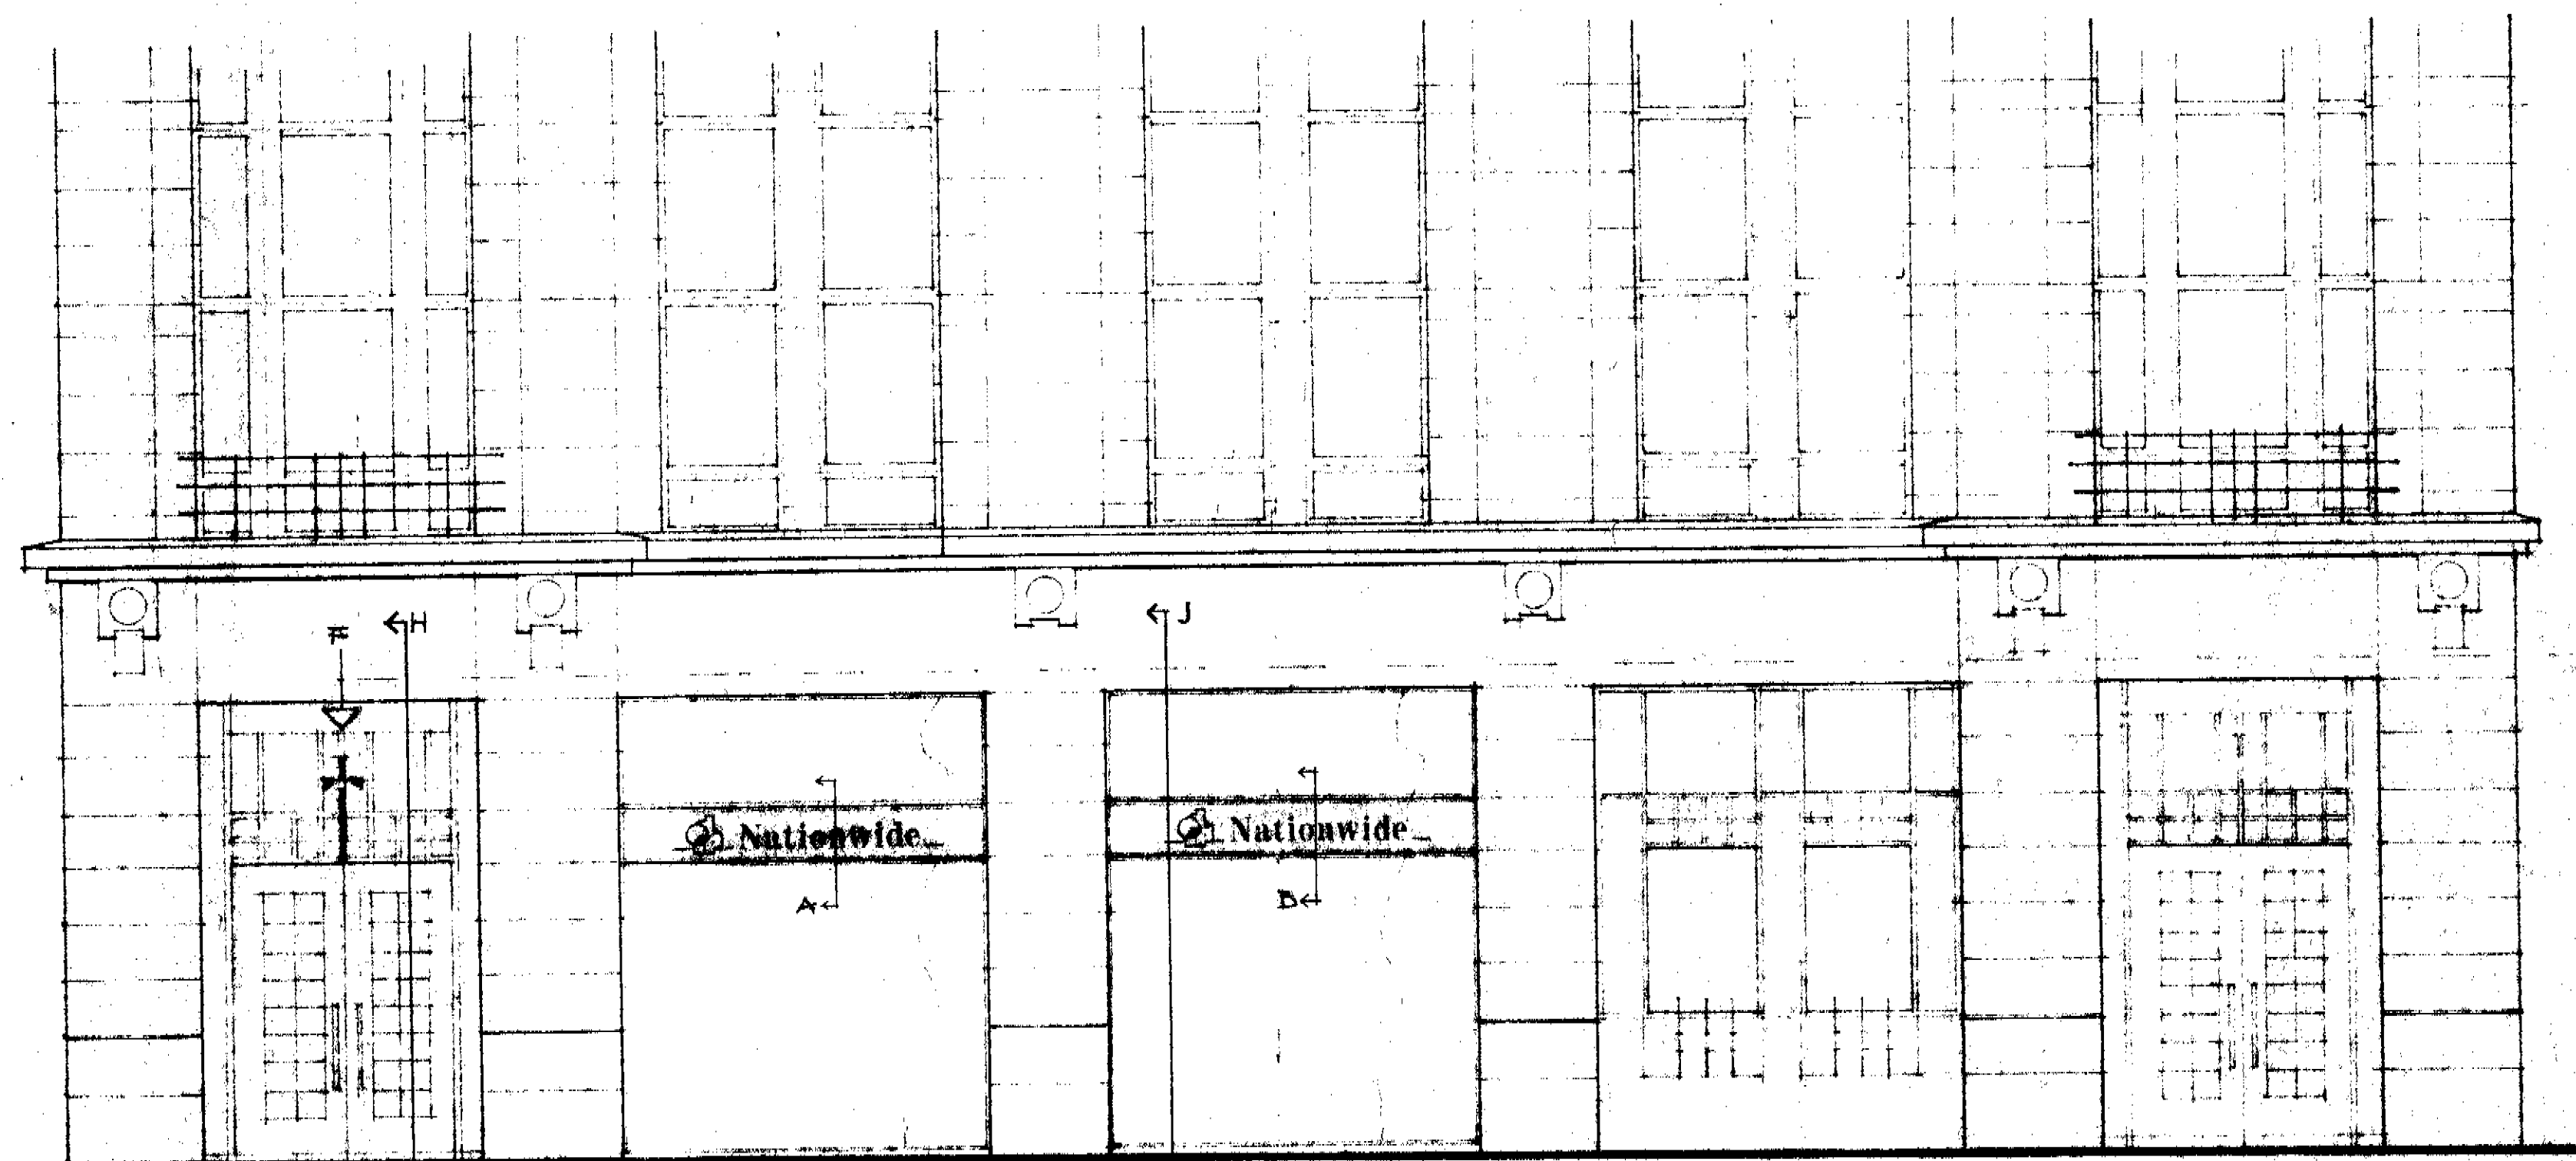


The Contractor, Customer or his agent shall verify that a logo, symbol, image or typeface shown is in its correct form and subject to any modification necessary to meet technical requirements.

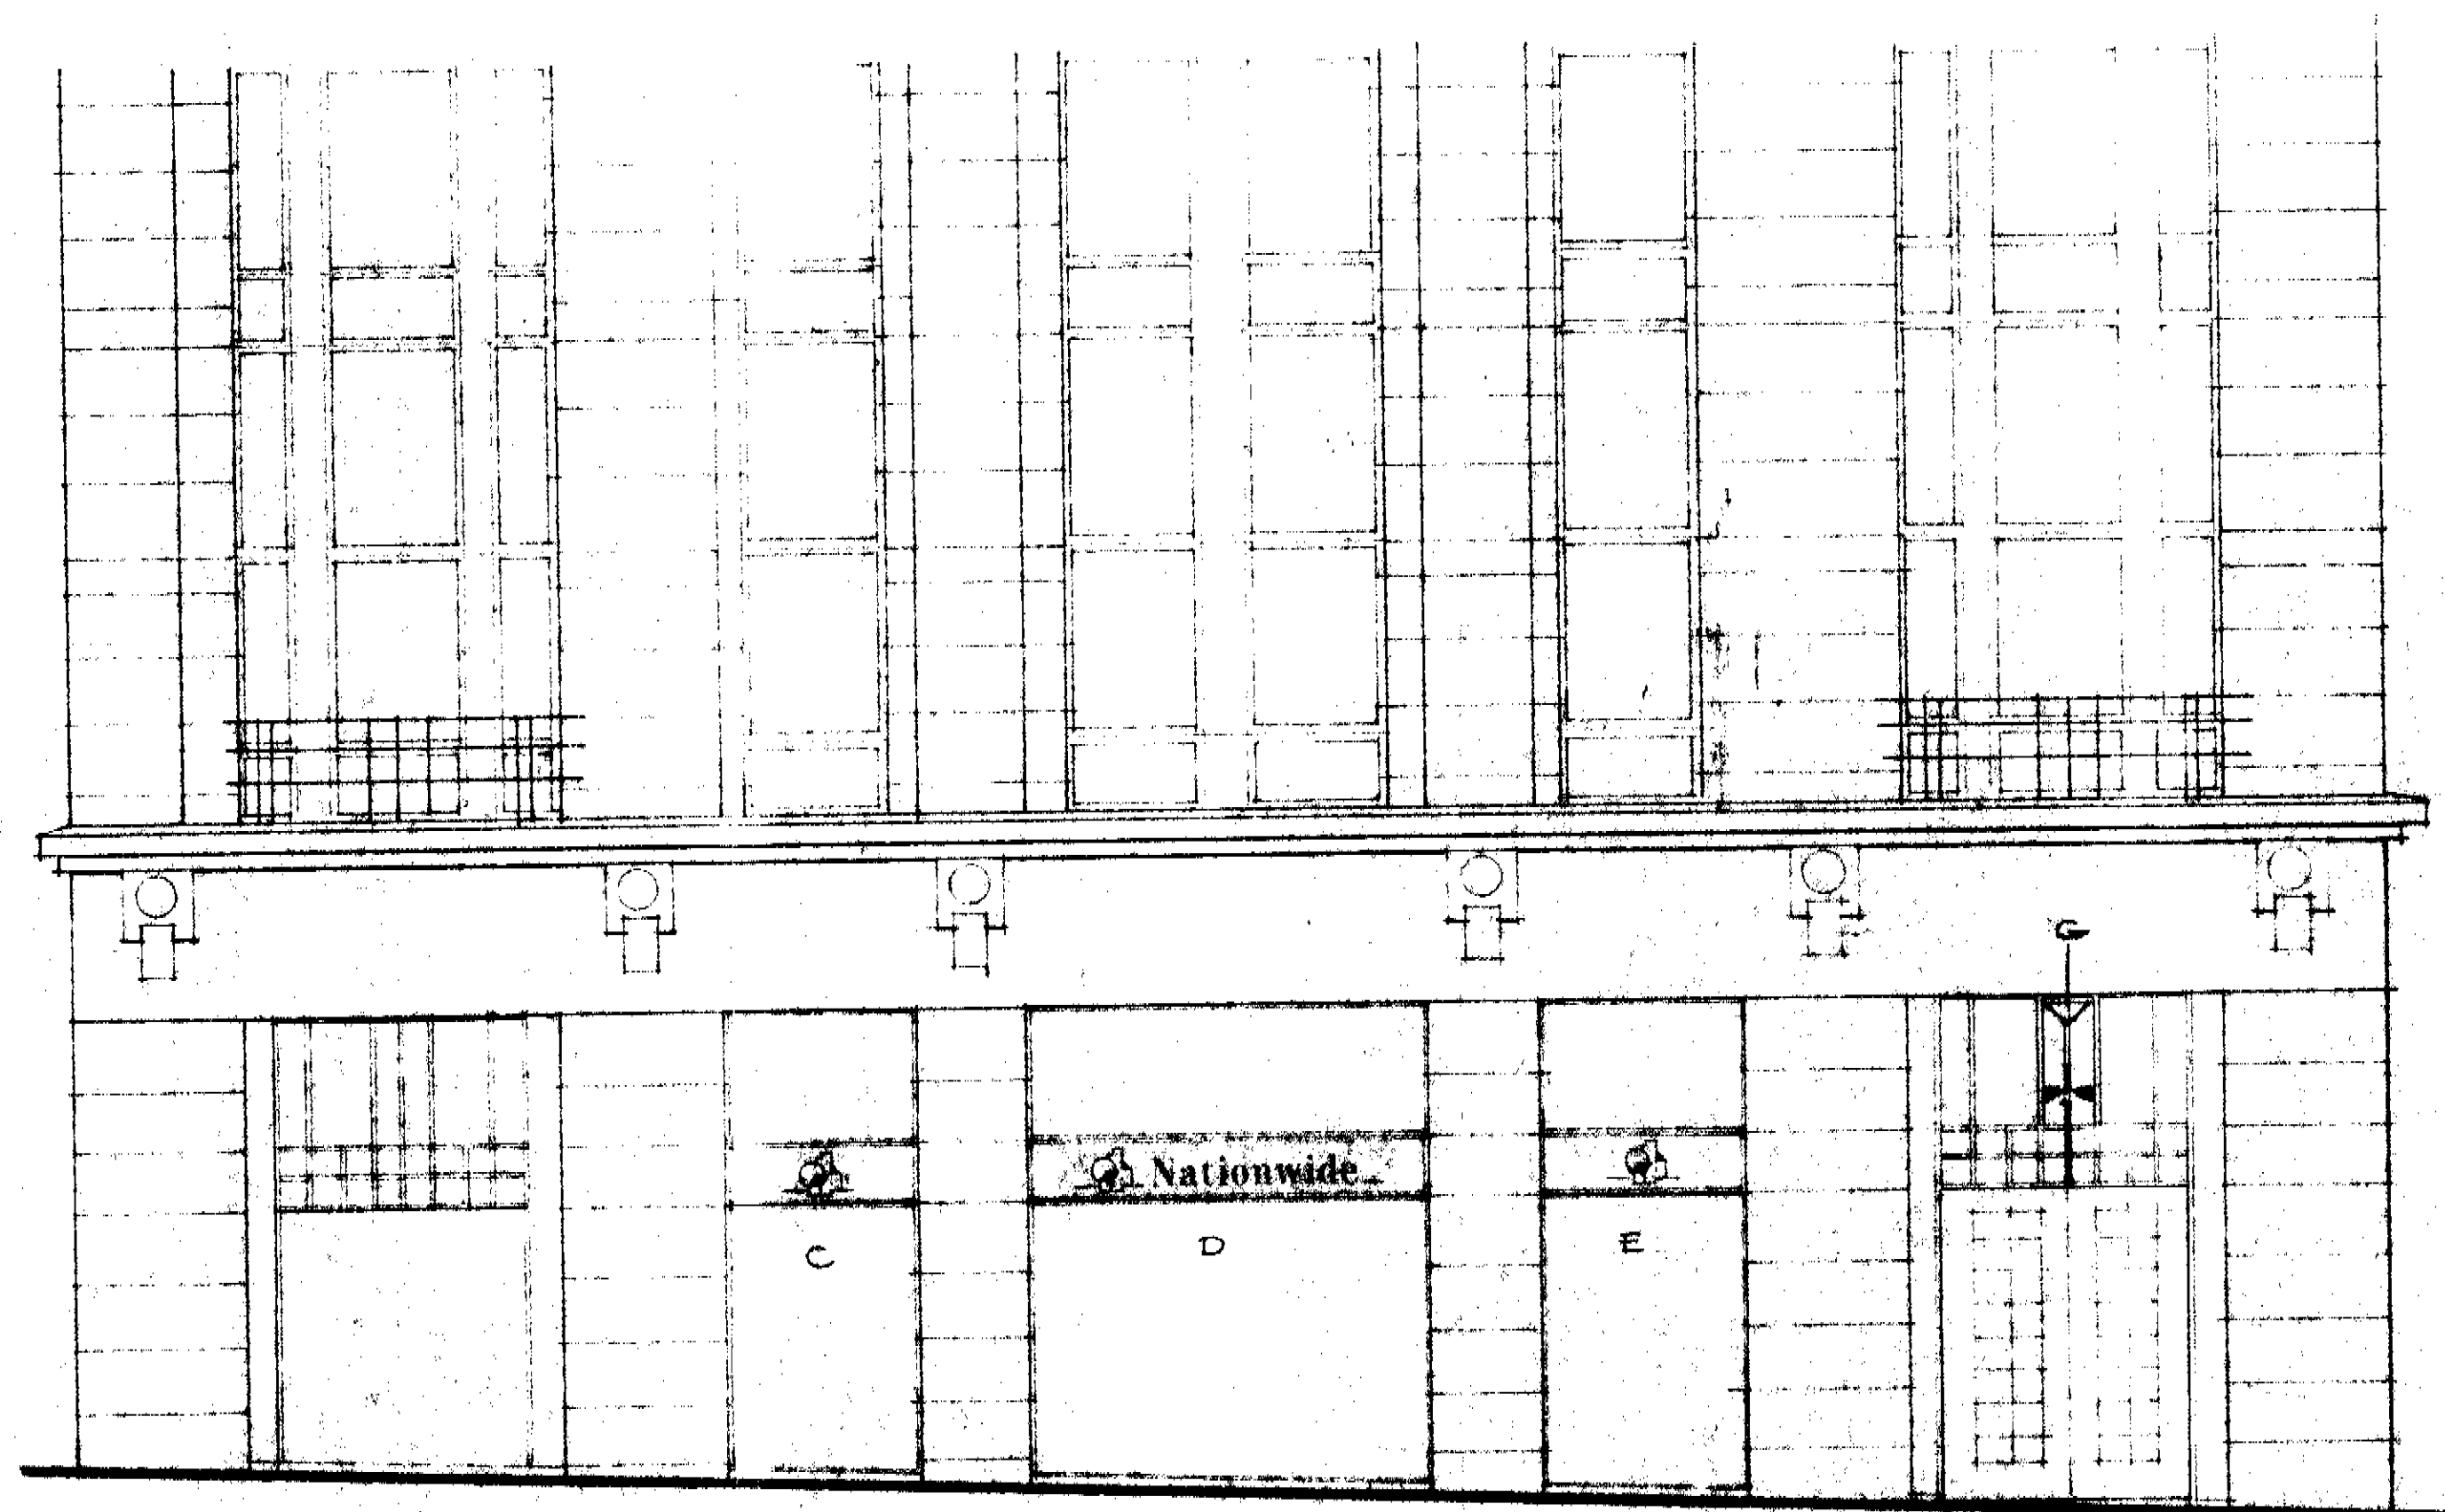

HIGH HOLBORN ELEVATION

COLLECTING SIGNS 110

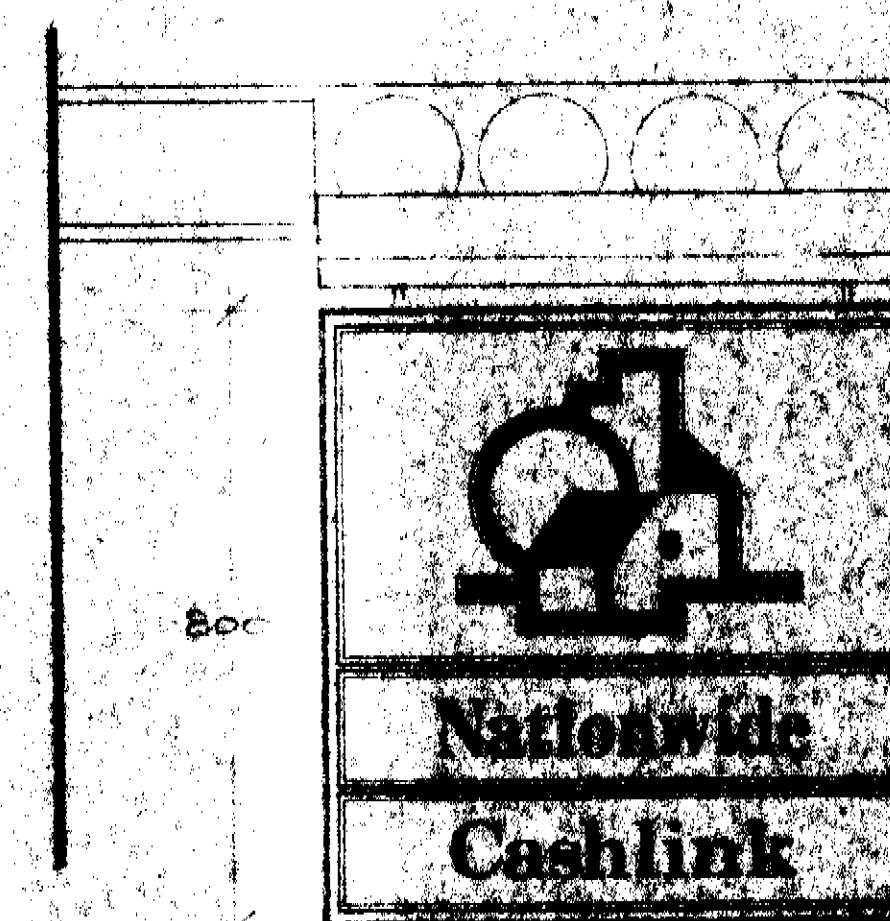

BLOOMSBURY COURT ELEVATION

S P E C I F I C A T I O N

SIGNS A & B SINGLE SIDED ILLUMINATED  
FASCIA SIGNS.

ALL SIZE OF EACH 3100 x 450 MM  
SIGNAGE CONSTRUCTED FROM ALUMINUM  
WITH RETAINING FRAME IN ALUMINUM BEVE.  
ENVELOPPED BLUE/BLACK TO MATCH WINDOW MILLIONS  
FACE PANEL TO BE BLUE ACRYLIC  
STENCIL CUT AND FITTED WITH MOULDED  
TEXT AND SYMBOL  
TEXT TO BE MOULDED FROM BLUE,  
GREEN AND OPAL ACRYLIC  
ILLUMINATION BY HOT CATHODE LAMPS

SIGN D. SINGLE SIDED ILLUMINATED  
FRASCIA SIGN

0/ALL 3000 X 450 MM.  
CONSTRUCTION AS SIGNS ARE.

SIGNS OF 2 SINGLE SIDED FABRIC & SIGN  
O/ALL SIZE 1500 X 150 MM  
CONSTRUCTION AS SIGNS A & B (NOT TEXT)

SIGNS T & G DOUBLE SIDED  
PROJECTING SIGN EXTERNALLY ILLUMINATED  
OALL SIZE AS SHOWN.  
BLUE BLACK SIDED FRAME BLUE TUNEL  
SIDE CHANNELLED DECORATION IN WHITE,  
GREEN AND RED.

LONDON BOROUGH OF CAMDEN  
TOWN AND COUNTRY PLANNING ACT  
**13 AUG 1991**  
APPROVED  
PLANS ~~NOT~~ APPROVED  
ON BEHALF OF THE COUNCIL

209-100 607

Project: **NATIONWIDE ANGLIA  
BUILDING SOCIETY**

Sheet 1111  
HIGH WOLDORN

Eng No 2266-3

Date 8-2-90

File 1-50

— 100 —

Checked \_\_\_\_\_





**T**


**L**

**TRU**


\_\_\_\_\_

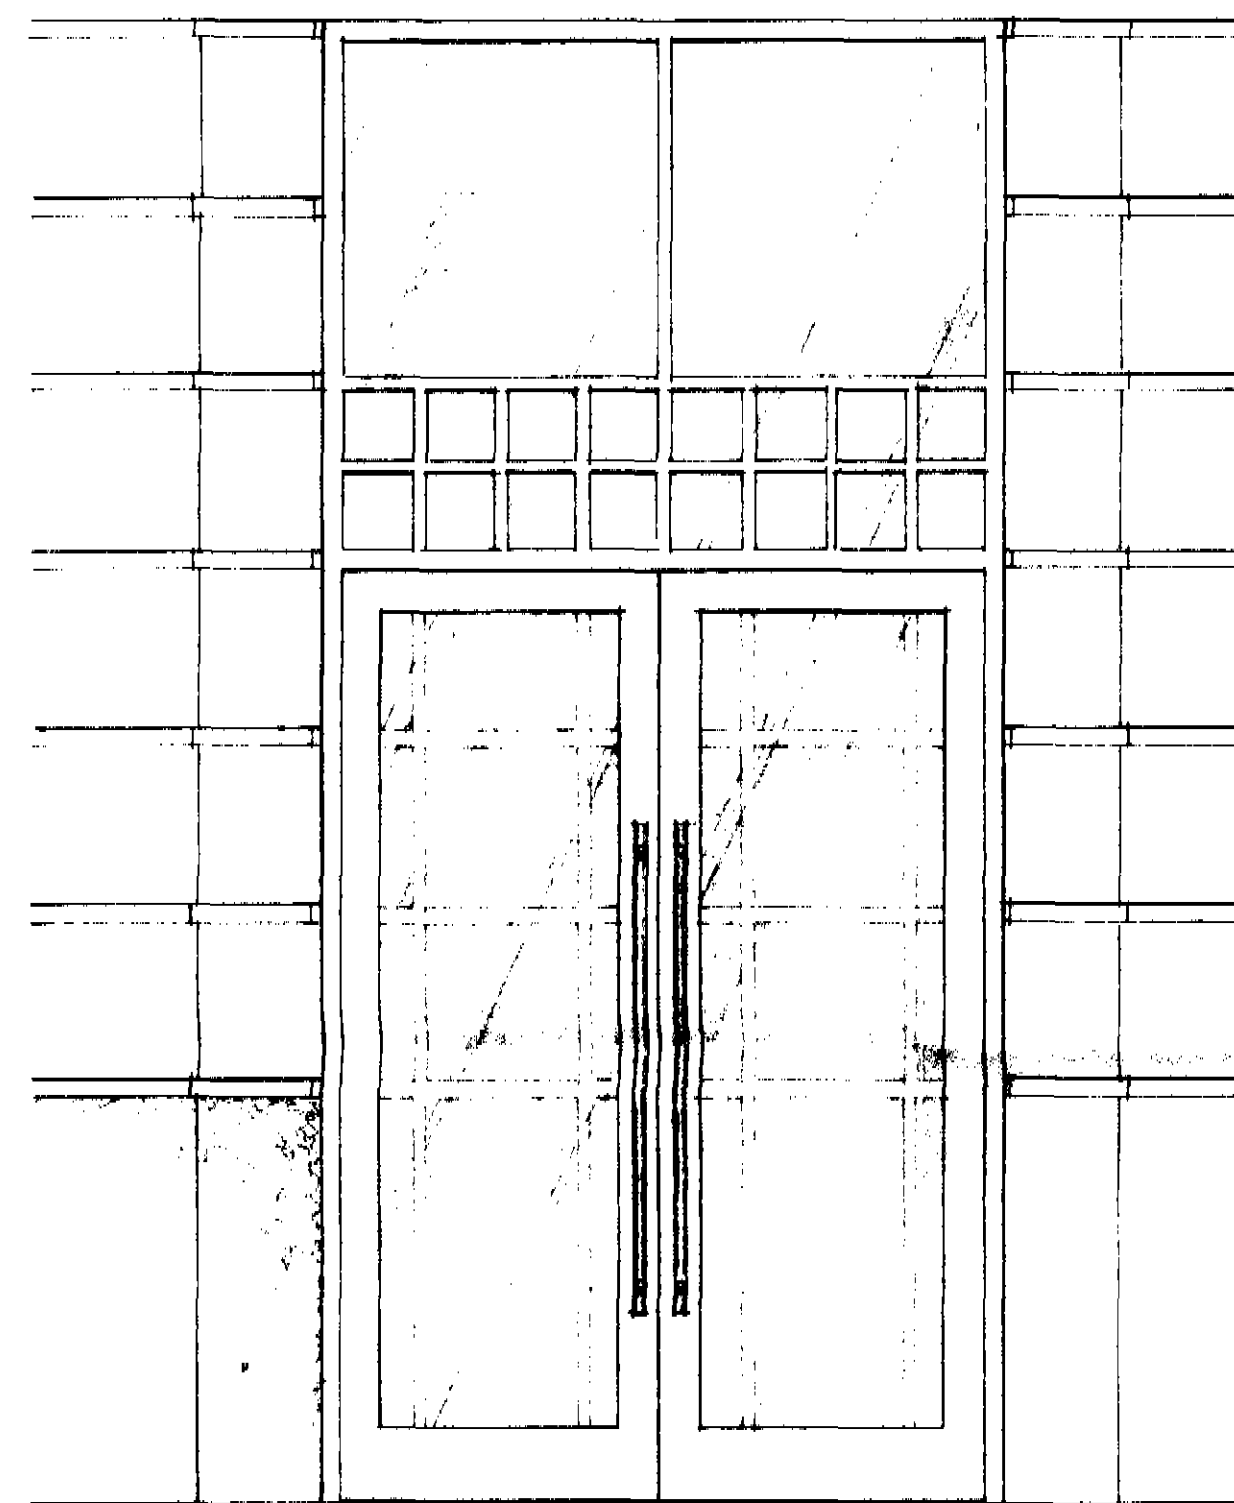

Door Elevation

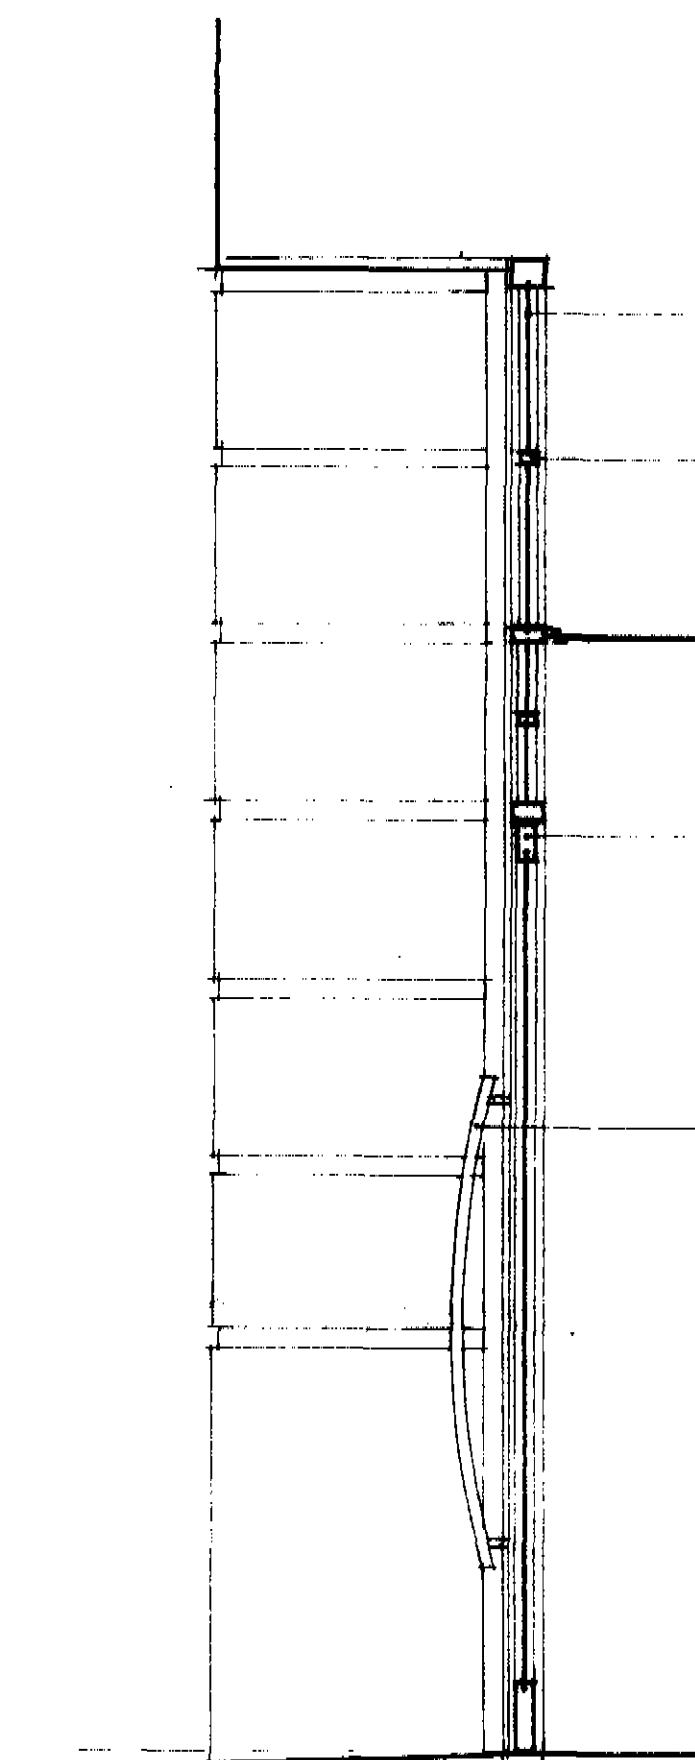

SECTION H-H

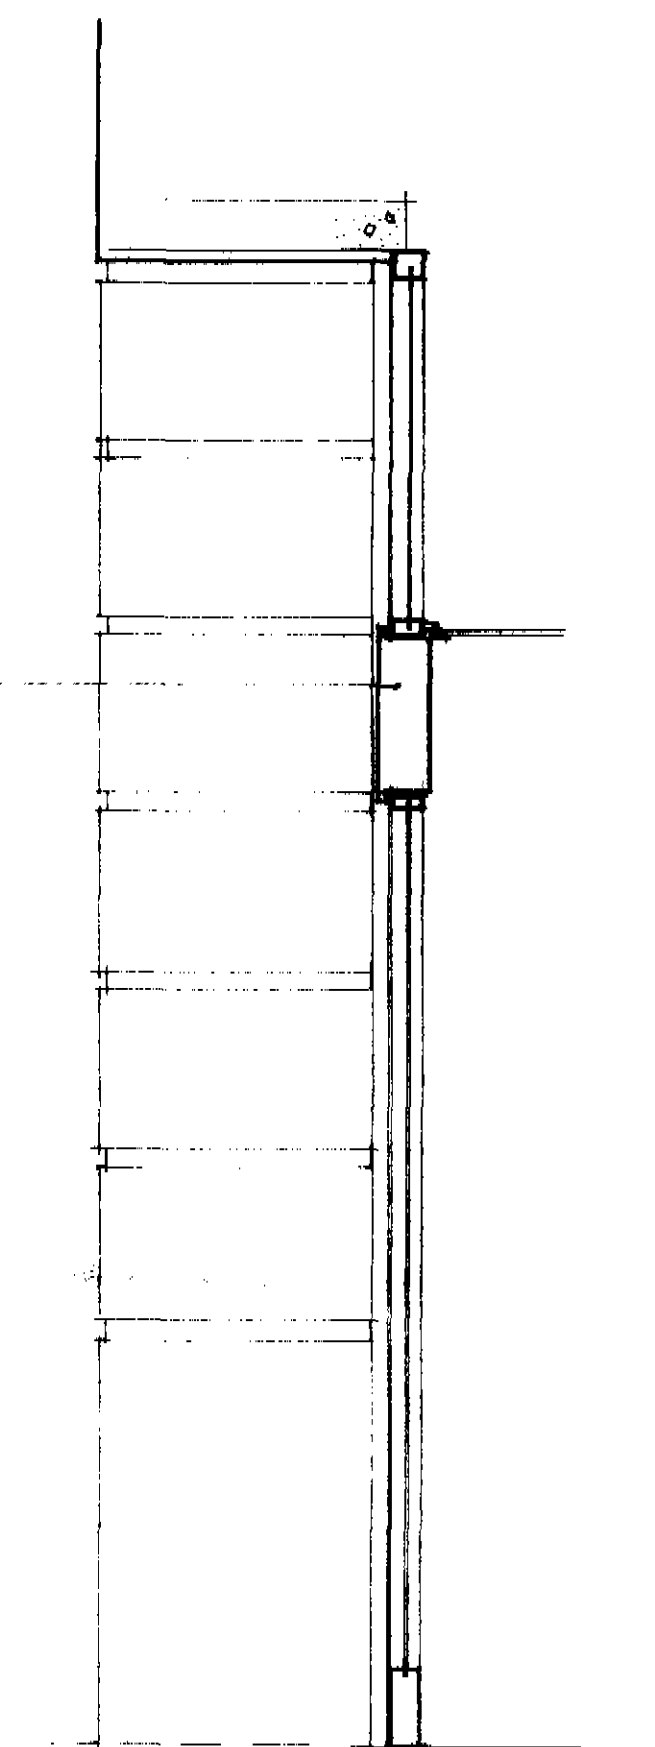

SECTION J-J


All Shopfront glazing to be of 10mm float glass in aluminium box sections finished Sandalor 661-3 to match those already installed to East end of Holborn elevation

Intermediate transomes and fenestration to match


Framing of illuminated metal sign box in transome space, finished Syntha Pulvin powder coating Ral 9011 Semi-gloss

Doors to be modified aluminium to match window section with 7.5mm Impactex clear glass

Polished brass handles of 20mm curved rod on 15mm diam. 150mm long spacers/fixings

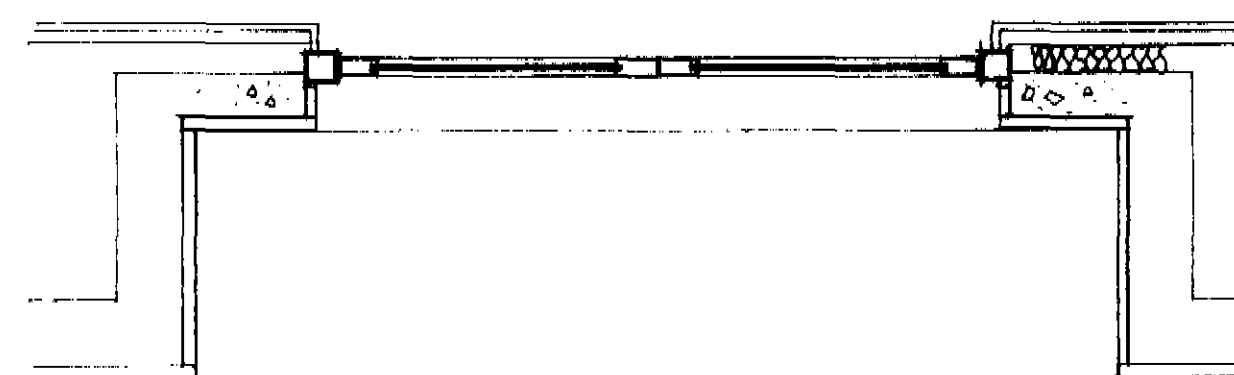

Plan

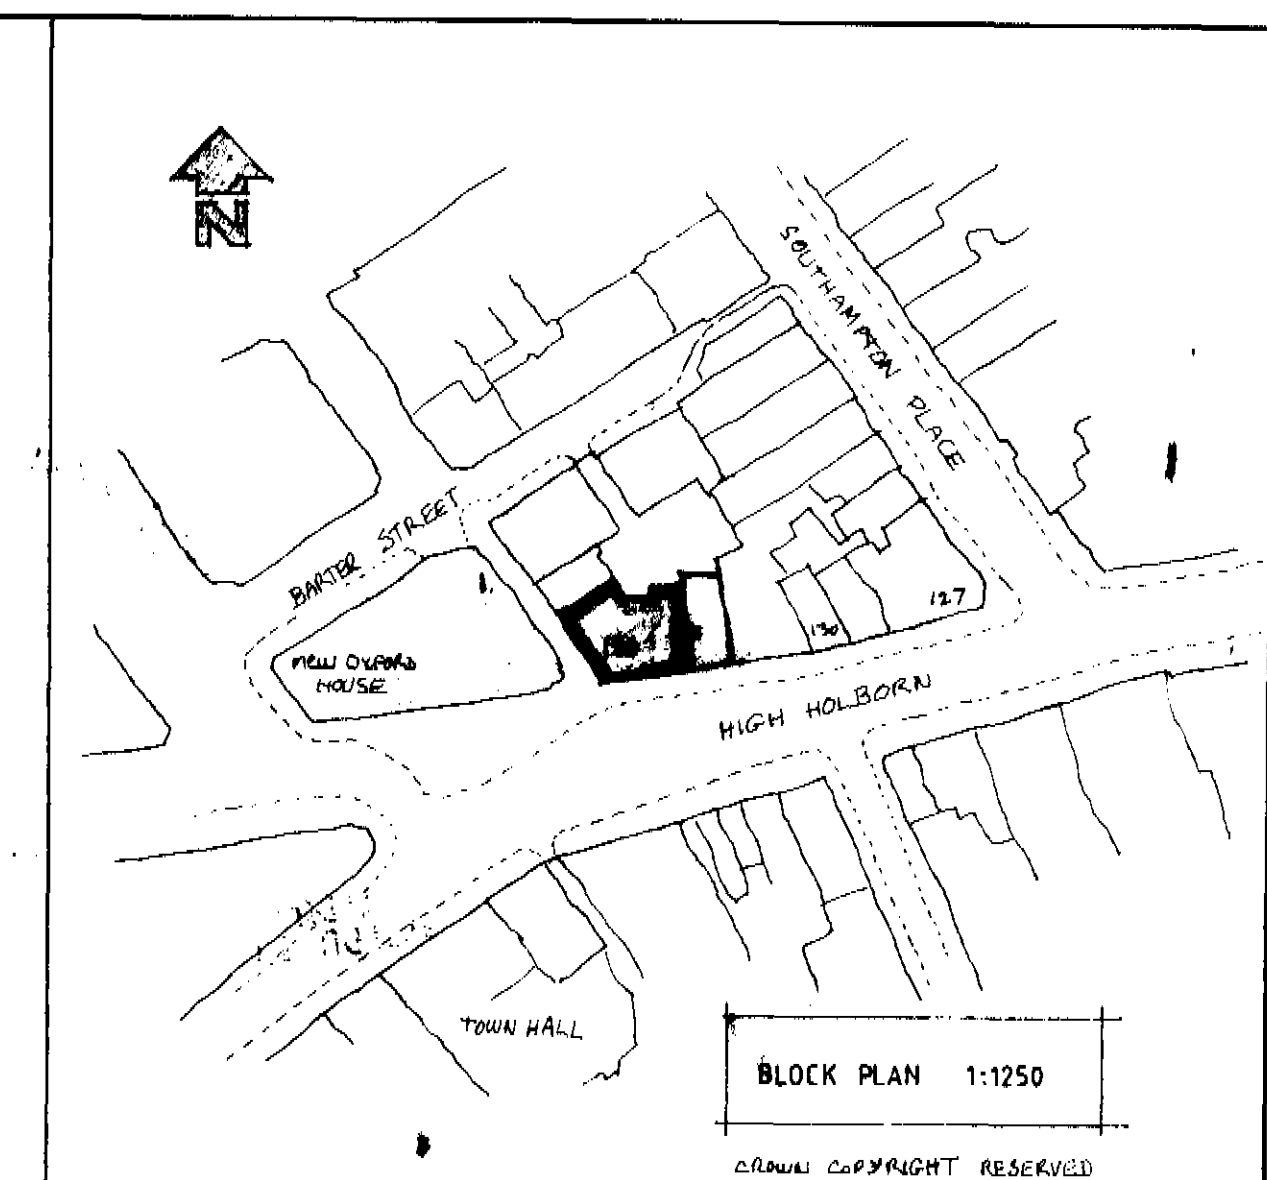

BLOCK PLAN 1:1250


CA9100607  
CA9100605



Swindon Estates Office  
Swindon Admin. Centre  
P.O. Box 74, Princes Street  
Swindon SN1 2HQ  
Tel: 0793 513513

LONDON BOROUGH OF CAMDEN  
TOWN AND COUNTRY PLANNING ACTS  
13 AUG 1991  
APPROVED  
PLANS ~~2001~~ APPROVED  
C.I.E. HALF OF THE COUNCIL

|               |                                       |       |          |
|---------------|---------------------------------------|-------|----------|
| drawn by      | H.S.L.<br>H.S.L.                      |       |          |
| date          | May 91                                | scale | 1:20     |
| job           | 136, HIGH HOLBORN                     |       |          |
| drawing title | Branch Entrance and Window<br>details |       |          |
| drawing no.   | 0230/91/1                             |       | revision |