



Notes:
 This Drawing is Copyright MWA
 This Drawing must not be copied without written permission
 Do Not Scale. All dimensions to be checked on site
 Read this Drawing in conjunction with Drawing No 9403 -09.

Issue	Date	Amendment

This is the Drawing referred to in the Application

Signed : Dated :

LONDON BOROUGH OF CAMDEN
 FORWARD COUNTRY PLANNING ACTS
 1 SEP 1994
 PLANS APPROVED
 ON BEHALF OF THE COUNCIL

Client: MEMERY CRYSTAL
 Project: OFFICE PLANNING & DESIGN
 MERRIN WALKER ASSOCIATES
 Interior Designers
 38 BODLEY LANE, BRIDLE PATH ROAD LONDON W9 1HX
 TEL: 01 262 8355 FAX: 071 289 6335
 Location: SOUTHAMPTON ROW LONDON WC1B 5HT
 Title: ELEVATION : VERNON PLACE EXISTING & PROPOSED

ELEVATION : EXISTING & PROPOSED

V E R N O N P L A C E

Plot Date	Scale	Plot Ref
18/6/94	1:100	MEM12
Project No	Drawing No	Plot Rev
9403	12	



Proposed New External Heat Rejection
Condenser unit - 1.28m x 0.69m x 1.42m



ELEVATION : EXISTING & PROPOSED

SICILIAN AVENUE


LONDON BOROUGH OF CAMDEN
TOWN AND COUNTRY PLANNING ACTS
1 SEP 1994
PLANS APPROVED
ON BEHALF OF THE COUNCIL

Notes
This Drawing is Copyright MWA
This Drawing must not be copied without written permission
Do Not Scale All dimensions to be checked on site
Read this Drawing in conjunction with Drawing No. 9403 -09

Issue	Date	Amendment


This is the Drawing referred to in the Application
Signed Dated

Client	MEMERY CRYSTAL
Project	OFFICE PLANNING & DESIGN
Designers	MORRISON WALKER ASSOCIATES Interior Designers
Address	30 BODDLEPH MANSONS BODDLEPH ROAD LONDON W9 1HX TEL 071 289 6335 FAX 071 289 6335
Location	31 SICHILIAN ROW LONDON WC1B 5HT
Drawing Title	ELEVATION SICILIAN AVENUE EXISTING & PROPOSED
Plot Date	18/6/94
Scale	1:100
Plot Ref	MEM11
Project No	9403
Drawing No	11
Plot Rev	

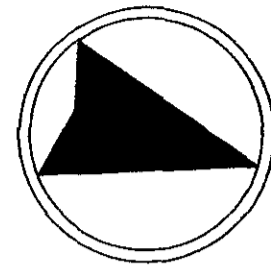

SICILIAN AVENUE

VERNON PLACE

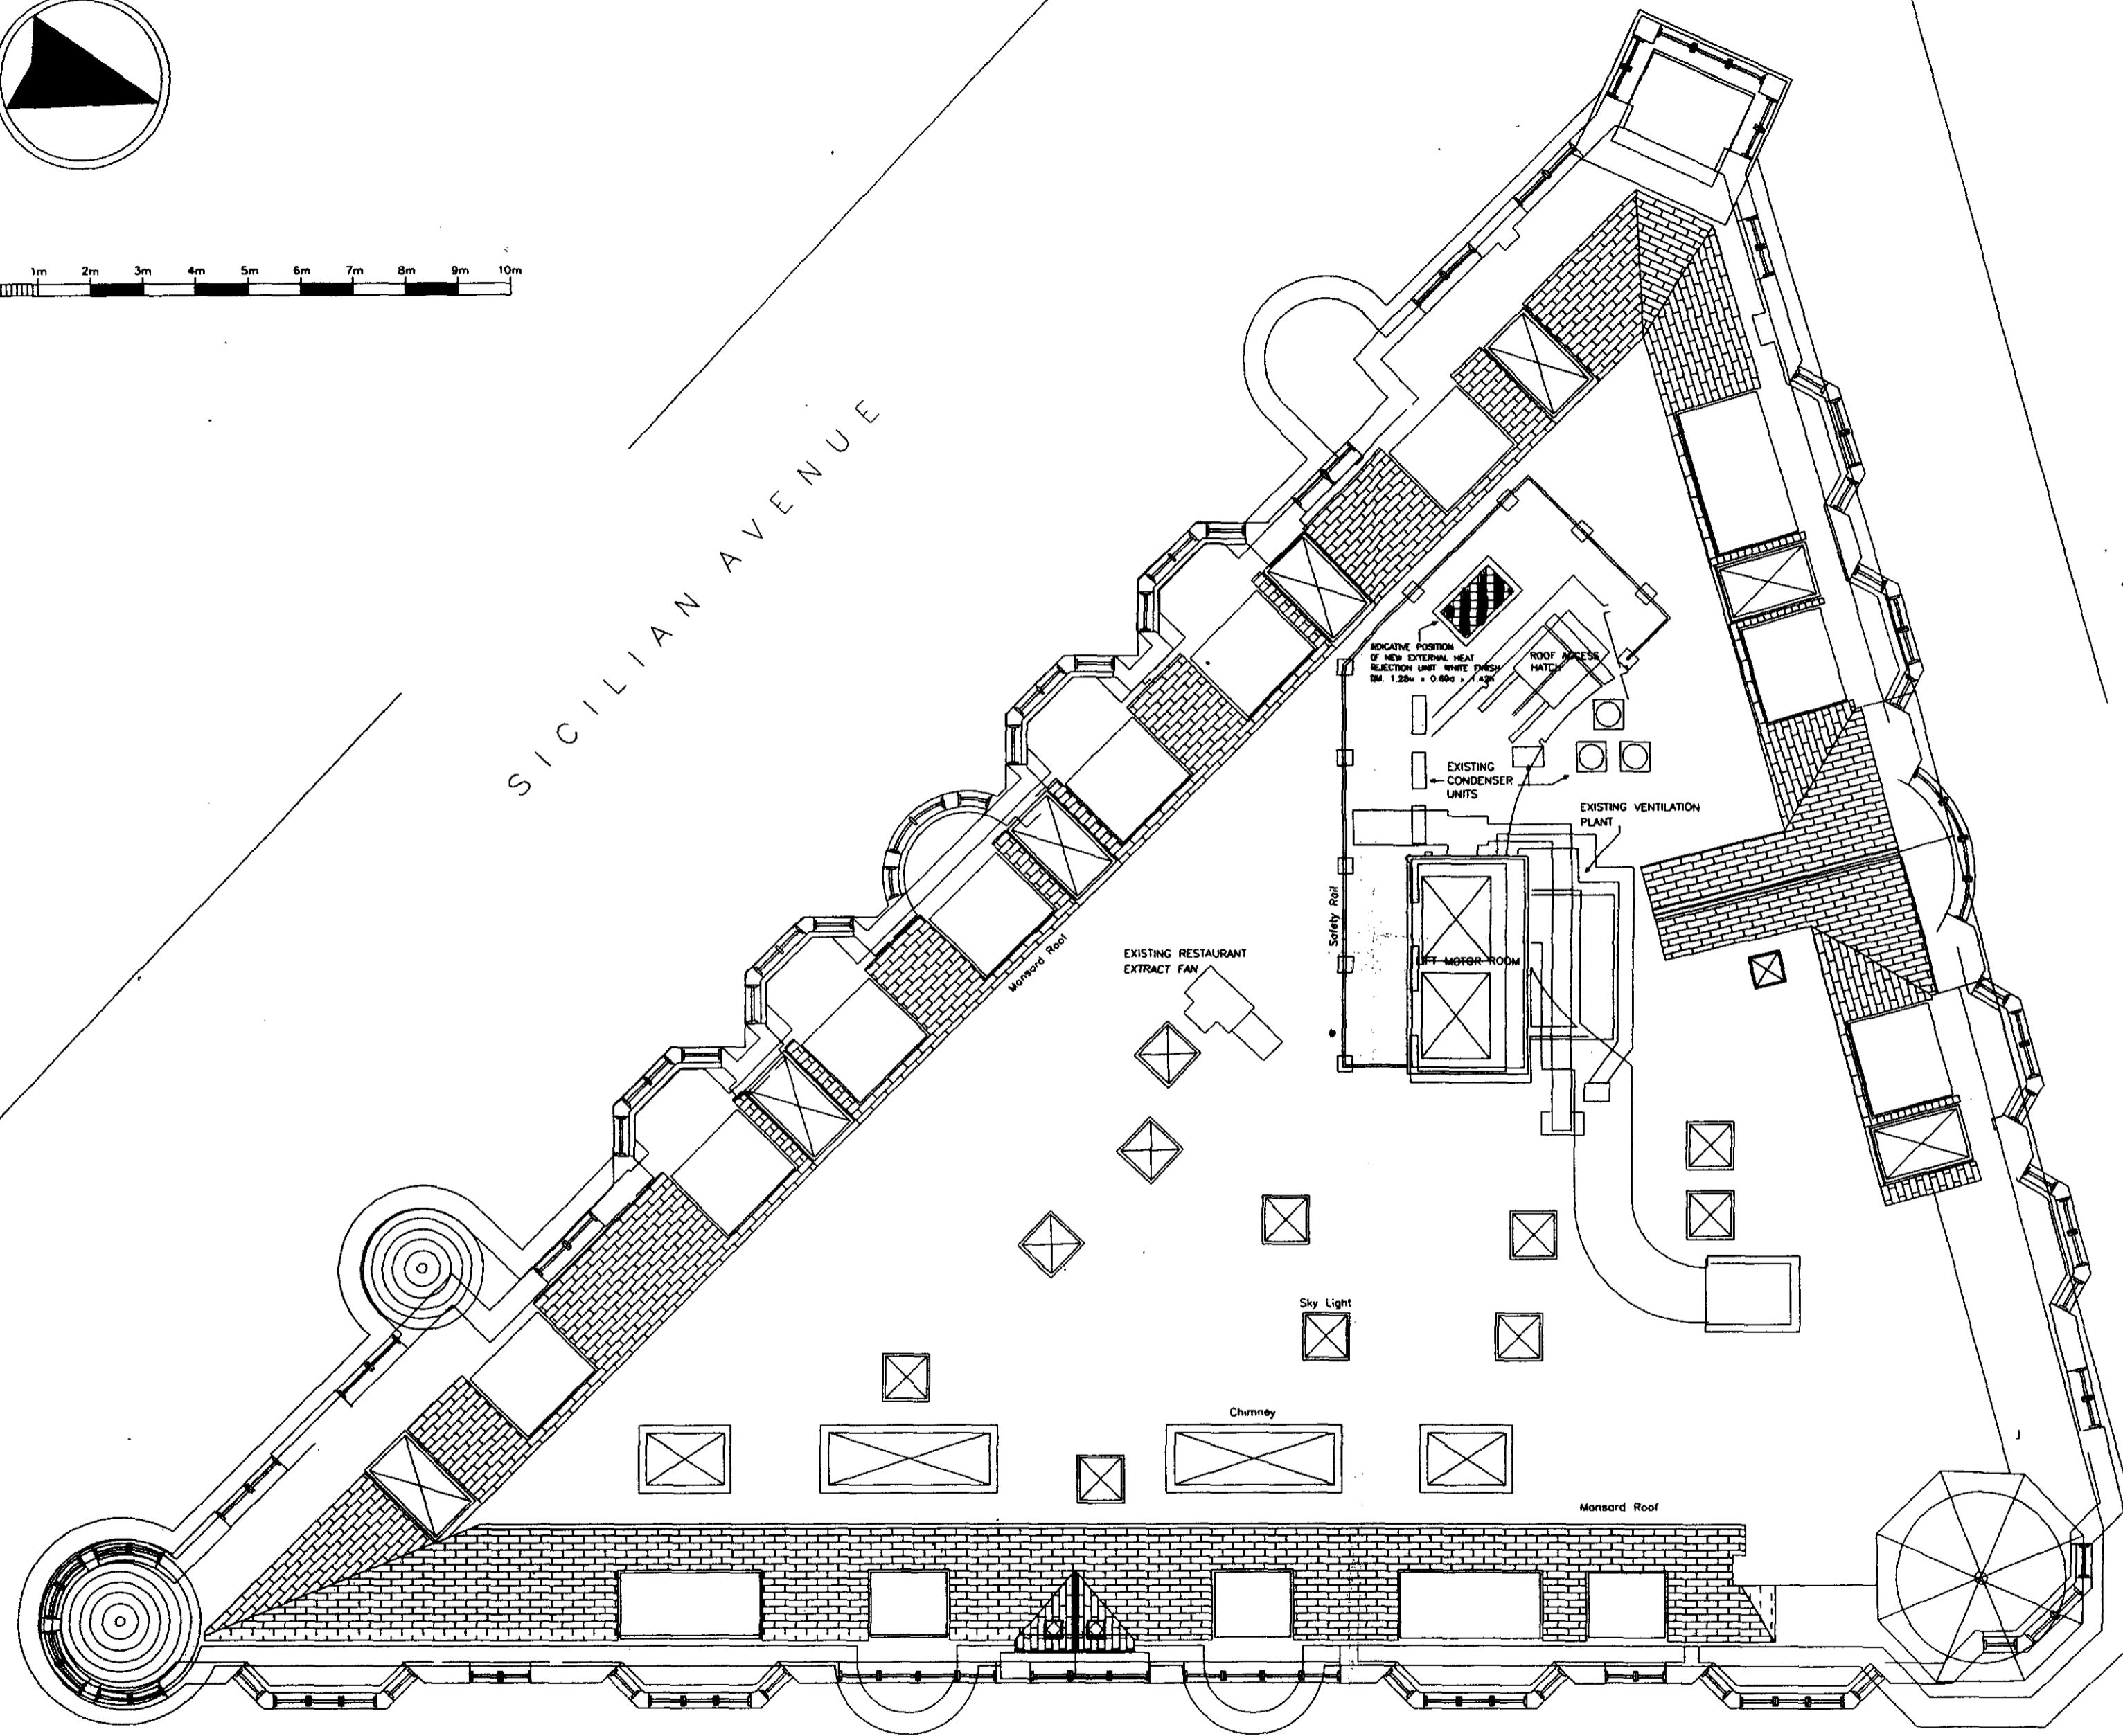

PLAN : ROOF LAYOUT -EXISTING & PROPOSED

SOUTHAMPTON ROW

Notes:
This Drawing is Copyright MWA
This Drawing must not be copied without written permission
Do Not Scale. All dimensions to be checked on site

Issue Date Amendment

This is the Drawing referred to in the Application

Signed: _____ Dated: _____

Client: MEMERY & CO

Project: OFFICE PLANNING & DESIGN

MORRISON WALKER ASSOCIATES

Interior Designers

38 Brompton Road, Brompton, London W1 1HR
Tel: 01 274 6335 Fax: 01 274 6335

Location: SOUTHAMPTON ROW LONDON WC1B 5HT


Drawing Title: PLAN -ROOF LAYOUT EXISTING & PROPOSED

Plot Date: 16/6/94 Scale: 1:100 Plot Ref: MEM09

Project No: 9403 Drawing No: 09 Plot Ref:

LONDON BOROUGH OF CAMDEN
TOWN AND COUNTRY PLANNING ACTS
1 SEP 1994
PLANS APPROVED
ON BEHALF OF THE COUNCIL

9400958
9470198

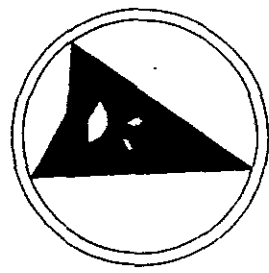

NOTES

GENERAL
 PROPOSED ALTERATIONS TO FIRST SECOND FLOOR TO FORM OFFICES, MEETING ROOMS,
 RECEPTION, TEA BAR AND COPIER ROOM. AREA INDICATED BY ROOMS 2/01 TO 2/19.
 TOTAL FLOOR AREA SUBJECT OF PLANNING APPLICATION IS 270 SQ M

PARTITIONS

REMOVE 2.5m EXISTING PARTITION AND MAKE GOOD

NEW PARTITIONS TO FORM OFFICES, MEETING ROOMS, TEA BAR AND FRONT ROOM
 TO BUILDING REGS. ISH, GENERALLY TO GIVE HALF HOUR FIRE PROTECTION.
 CONSTRUCT FROM 50mm GIB LATHES OVER 100mm CENTRES BASE
 AND HEAD PLANE TO SUSPENDED CEILING WITH 24mm SHEETS 12mm PLASTERBORED TO
 EACH SIDE WITH SOUND INSULATION BETWEEN SEAMS. JOINTS TAPPED AND FILLED
 PREPARED FOR DECORATIVE FINISH. WOODWORK SETTING TO MATCH EXISTING.

FORM GLAZING CURVED AROUND COLUMN IN RECEPTION AREA/ 11 FROM STEP AND
 FLOORBOARD AS ABOVE.

GLAZING

900mm WIDE GLAZED VISION PANEL TO PS 6222 WITH NEW PARTITIONS AND
 ALUMINIUM FRAME VISION PANELS TO BE FORMED IN NEW GLAZING TO OFFICES 2/01
 2/02, 2/03 AND DOOR TO CORRIDOR FROM RECEPTION AREA AND ALONG TEA BAR.

DOORS

NEW DOORS GENERALLY SC STANDARD SIZE WITH THINER VENEER FINISH.
 NEW DOORS TO ROOMS 2/12, 2/13 TO BE U/2 HOUR FD BOS. DOOR TO CORRIDOR ALONG
 ROOM 2/12 TO BE SC/2/12/13 WITH 6mm WIRE GLASS TO MAX SIZE 1.2 x 2m.

SUSPENDED CEILING


EXISTING SUSPENDED CEILING TO ROOMS 2/06, 2/07, 2/08, 2/09, 2/10, 2/11,
 2/12, 2/13 TO BE REMOVED AND REPLACED TO THE SAME HEIGHT WITH 600mm x 600mm
 NEW SUSPENDED CEILING GRID, TILES AND HANGERS.

LIGHTING

REPLACE EXISTING SURFACE MOUNTED SHIP LIGHT FITTINGS WITH RECESSED DIFFUSED
 FLUORESCENT UNIT TO BE REGULATIONS LATEST EDITION AND WORKPLACE (HEALTH
 SAFETY AND WELFARE) REGULATIONS 1992.

CORRIDOR COOLING

SUPPLY AND INSTALL A VARIABLE REPRESENTATIVE VOLUME (VAV) CORRIDOR COOLING SYSTEM
 TO ROOMS 2/06, 2/07, 2/08, 2/09, 2/10 AND 2/11. THE INDOOR COOLING UNITS ARE
 SUSPENDED CEILING CASSETTE UNITS (TOTAL 7kW) WITH REFRIGERANT PIPING
 FOLLOWING EXISTING PIPING ROUTE UP TO THE PLANT ON THE ROOF. SEE DRAWING
 No. 9403/01 FOR THE EXTERNAL CONDENSER UNIT WHICH WILL BE SITED WITHIN THE SPENTRAL.

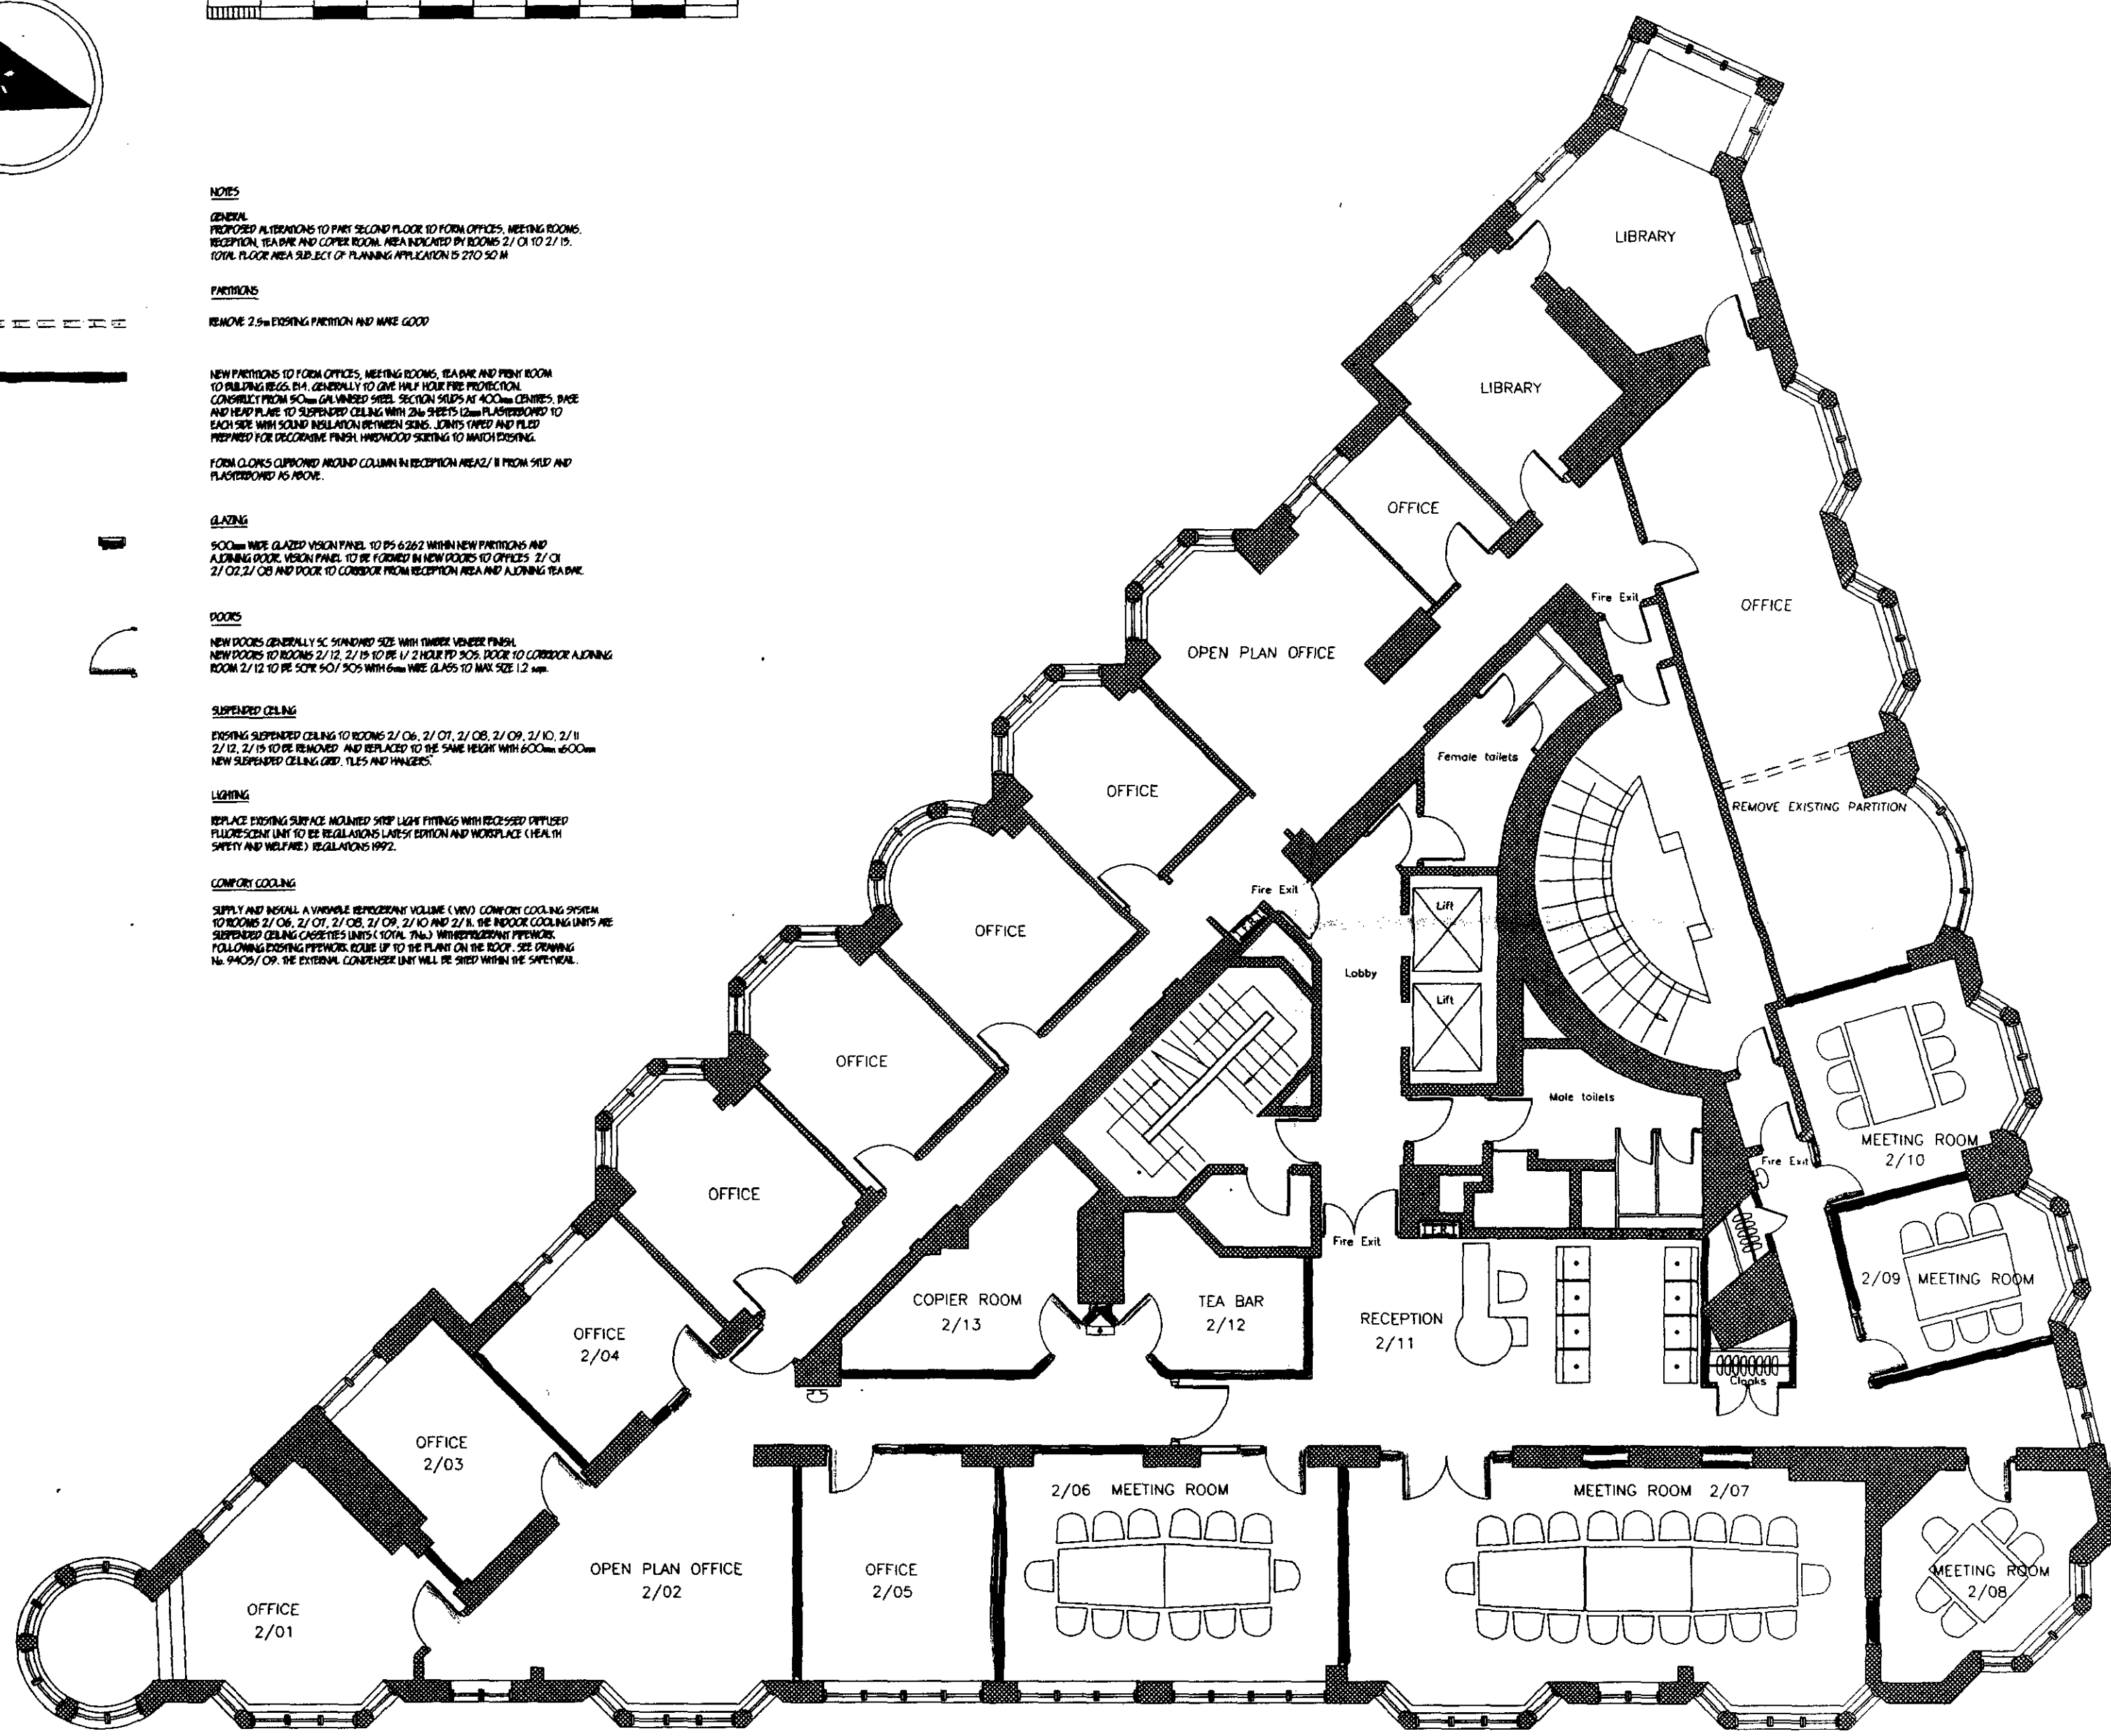

Notes.
 This Drawing is Copyright MWA
 This Drawing must not be copied without written permission
 Do Not Scale All dimensions to be checked on site

- LEGEND**
- Fire Hose Reel
 - Fire Alarm Bell
 - Emergency Alarm Button (Break Glass)

Issue	Date	Amendment

This is the Drawing referred to in the Application
 Signed _____ Dated _____

Client: MEMERY CRISTAL
 Project: OFFICE PLANNING & DESIGN
MORRISON WALKER ASSOCIATES
 Interior Designers
 100 ROLPH MANSONS BROADLPH ROAD LONDON W9 1HX
 TEL 071 289 6335 FAX 071 289 6335


Location: 31 SOUTHAMPTON ROW LONDON WC1B 5HT
 Drawing Title: PLAN SECOND FLOOR - PROPOSED PARTITIONS
 Plot Date: 15/6/94 Scale: 1:100 Plot Ref: MEM08
 Project No: 9403 Drawing No: 08 Plot Rev:

--	--	--	--

PLAN : SECOND FLOOR


PROPOSED PARTITIONS

LONDON BOROUGH OF CAMDEN
 TOWN AND COUNTRY PLANNING ACTS
1 SEP 1994
 PLANS APPROVED
 ON BEHALF OF THE COUNCIL

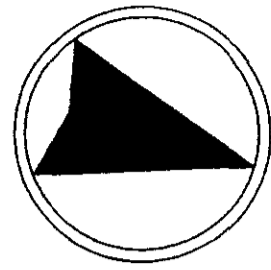

SICILIAN AVENUE

VERNON PLACE

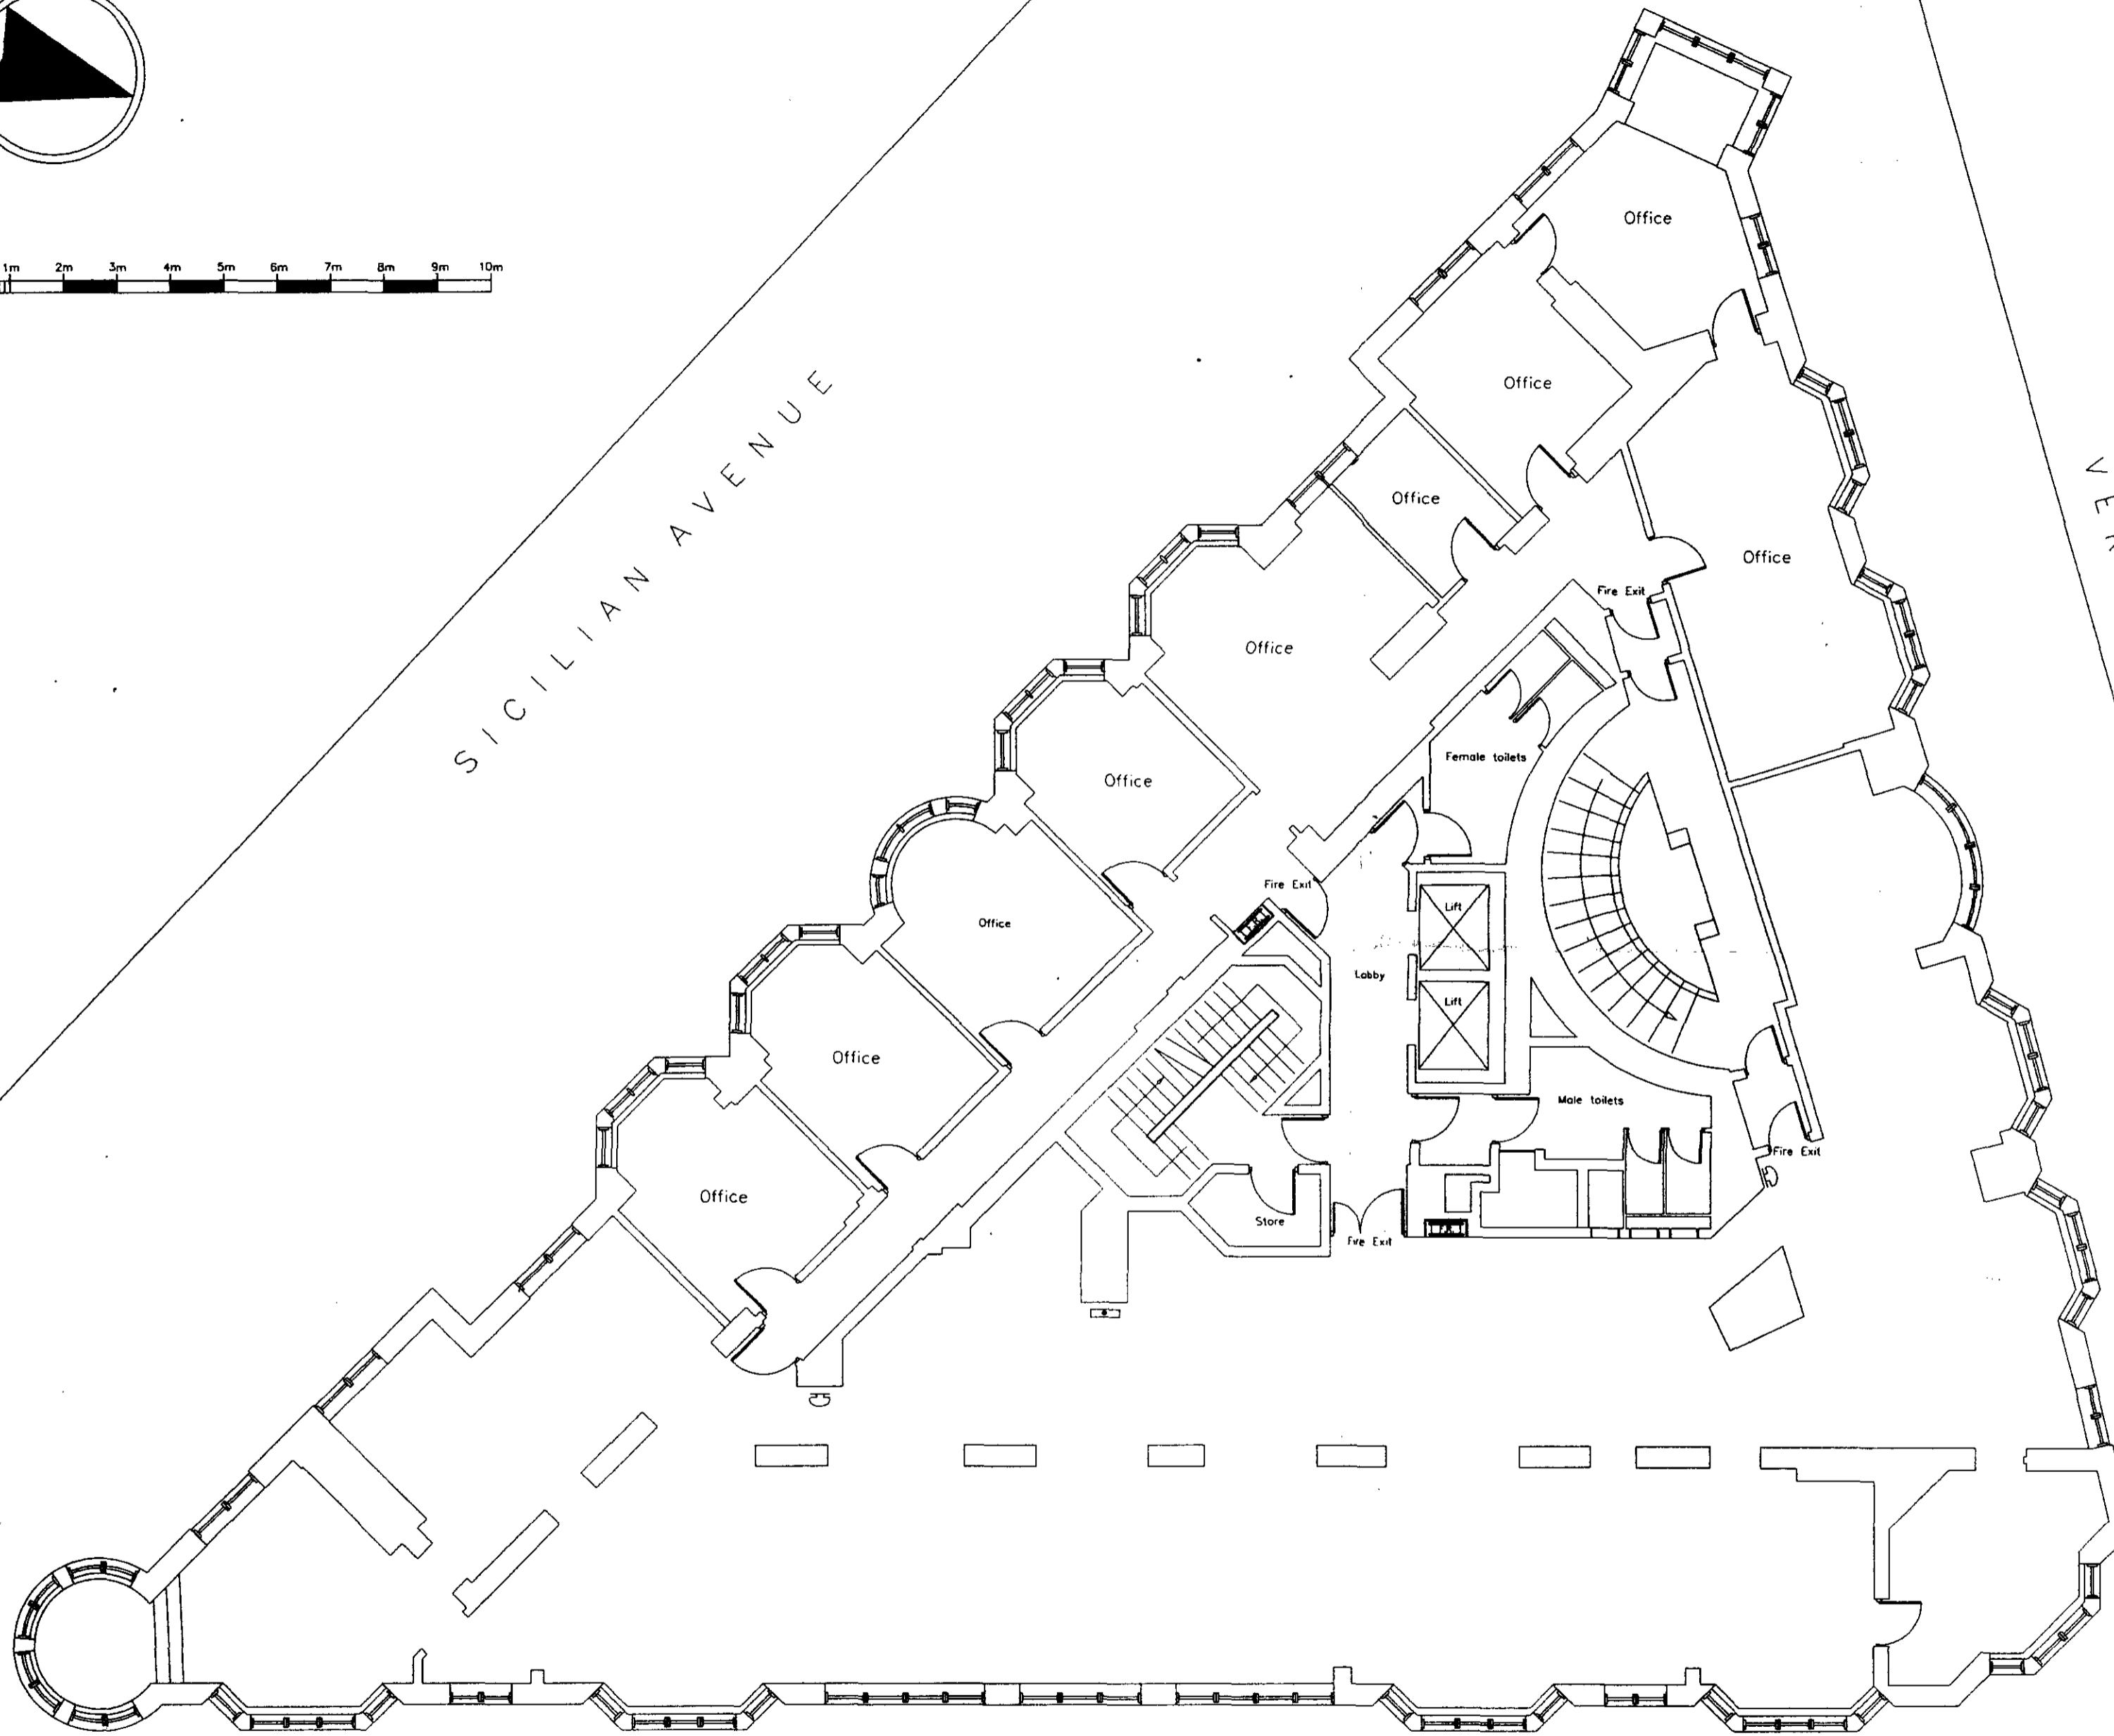

PLAN : SECOND FLOOR - Existing

SOUTHAMPTON ROW

Notes:
This Drawing is Copyright MWA
This Drawing must not be copied without written permission
Do Not Scale All dimensions to be checked on site

- LEGEND
- Fire Hose Reel
 - Fire Alarm Bell
 - Emergency Alarm Button (Break Glass)

Issue Date Amendment

Cole
L9400958
L9470198

This is the Drawing referred to in the Application

Signed: Dated:

Client: MEMERY CRYSTAL

Project: OFFICE PLANNING & DESIGN

LONDON BOROUGH OF CAMDEN
TOWN AND COUNTRY PLANNING ACTS
1 SEP 1994
PLANS APPROVED
ON BEHALF OF THE COUNCIL

MORRISON & WALKER & ASSOCIATES
Interior Designers

38 BIDDULPH MANSIONS BIDDULPH ROAD LONDON W9 1TH
TEL 071 289 6335 FAX 071 289 6335

Location: 31 SOUTHAMPTON ROW LONDON WC1B 5HT

Drawing Title: PLAN SECOND FLOOR - EXISTING

Plot Date: 15/6/94 Scale: 1:100 Plot Ref: MEM02

Project No: 9403 Drawing No: 02 Plot Rev: