


PROPOSED NEW PARTY WALL OPENINGS &c.
AT CHENIES STREET WORKS for MESSRS A.J. CALEY & SON LTD.

L.C.C.
ARCHITECTS DEPT.
19 JAN 22 03951

Drawing 2001.
Approved 13th Feb 1922
G. TOPHAM FORREST.
Superintending Architect.

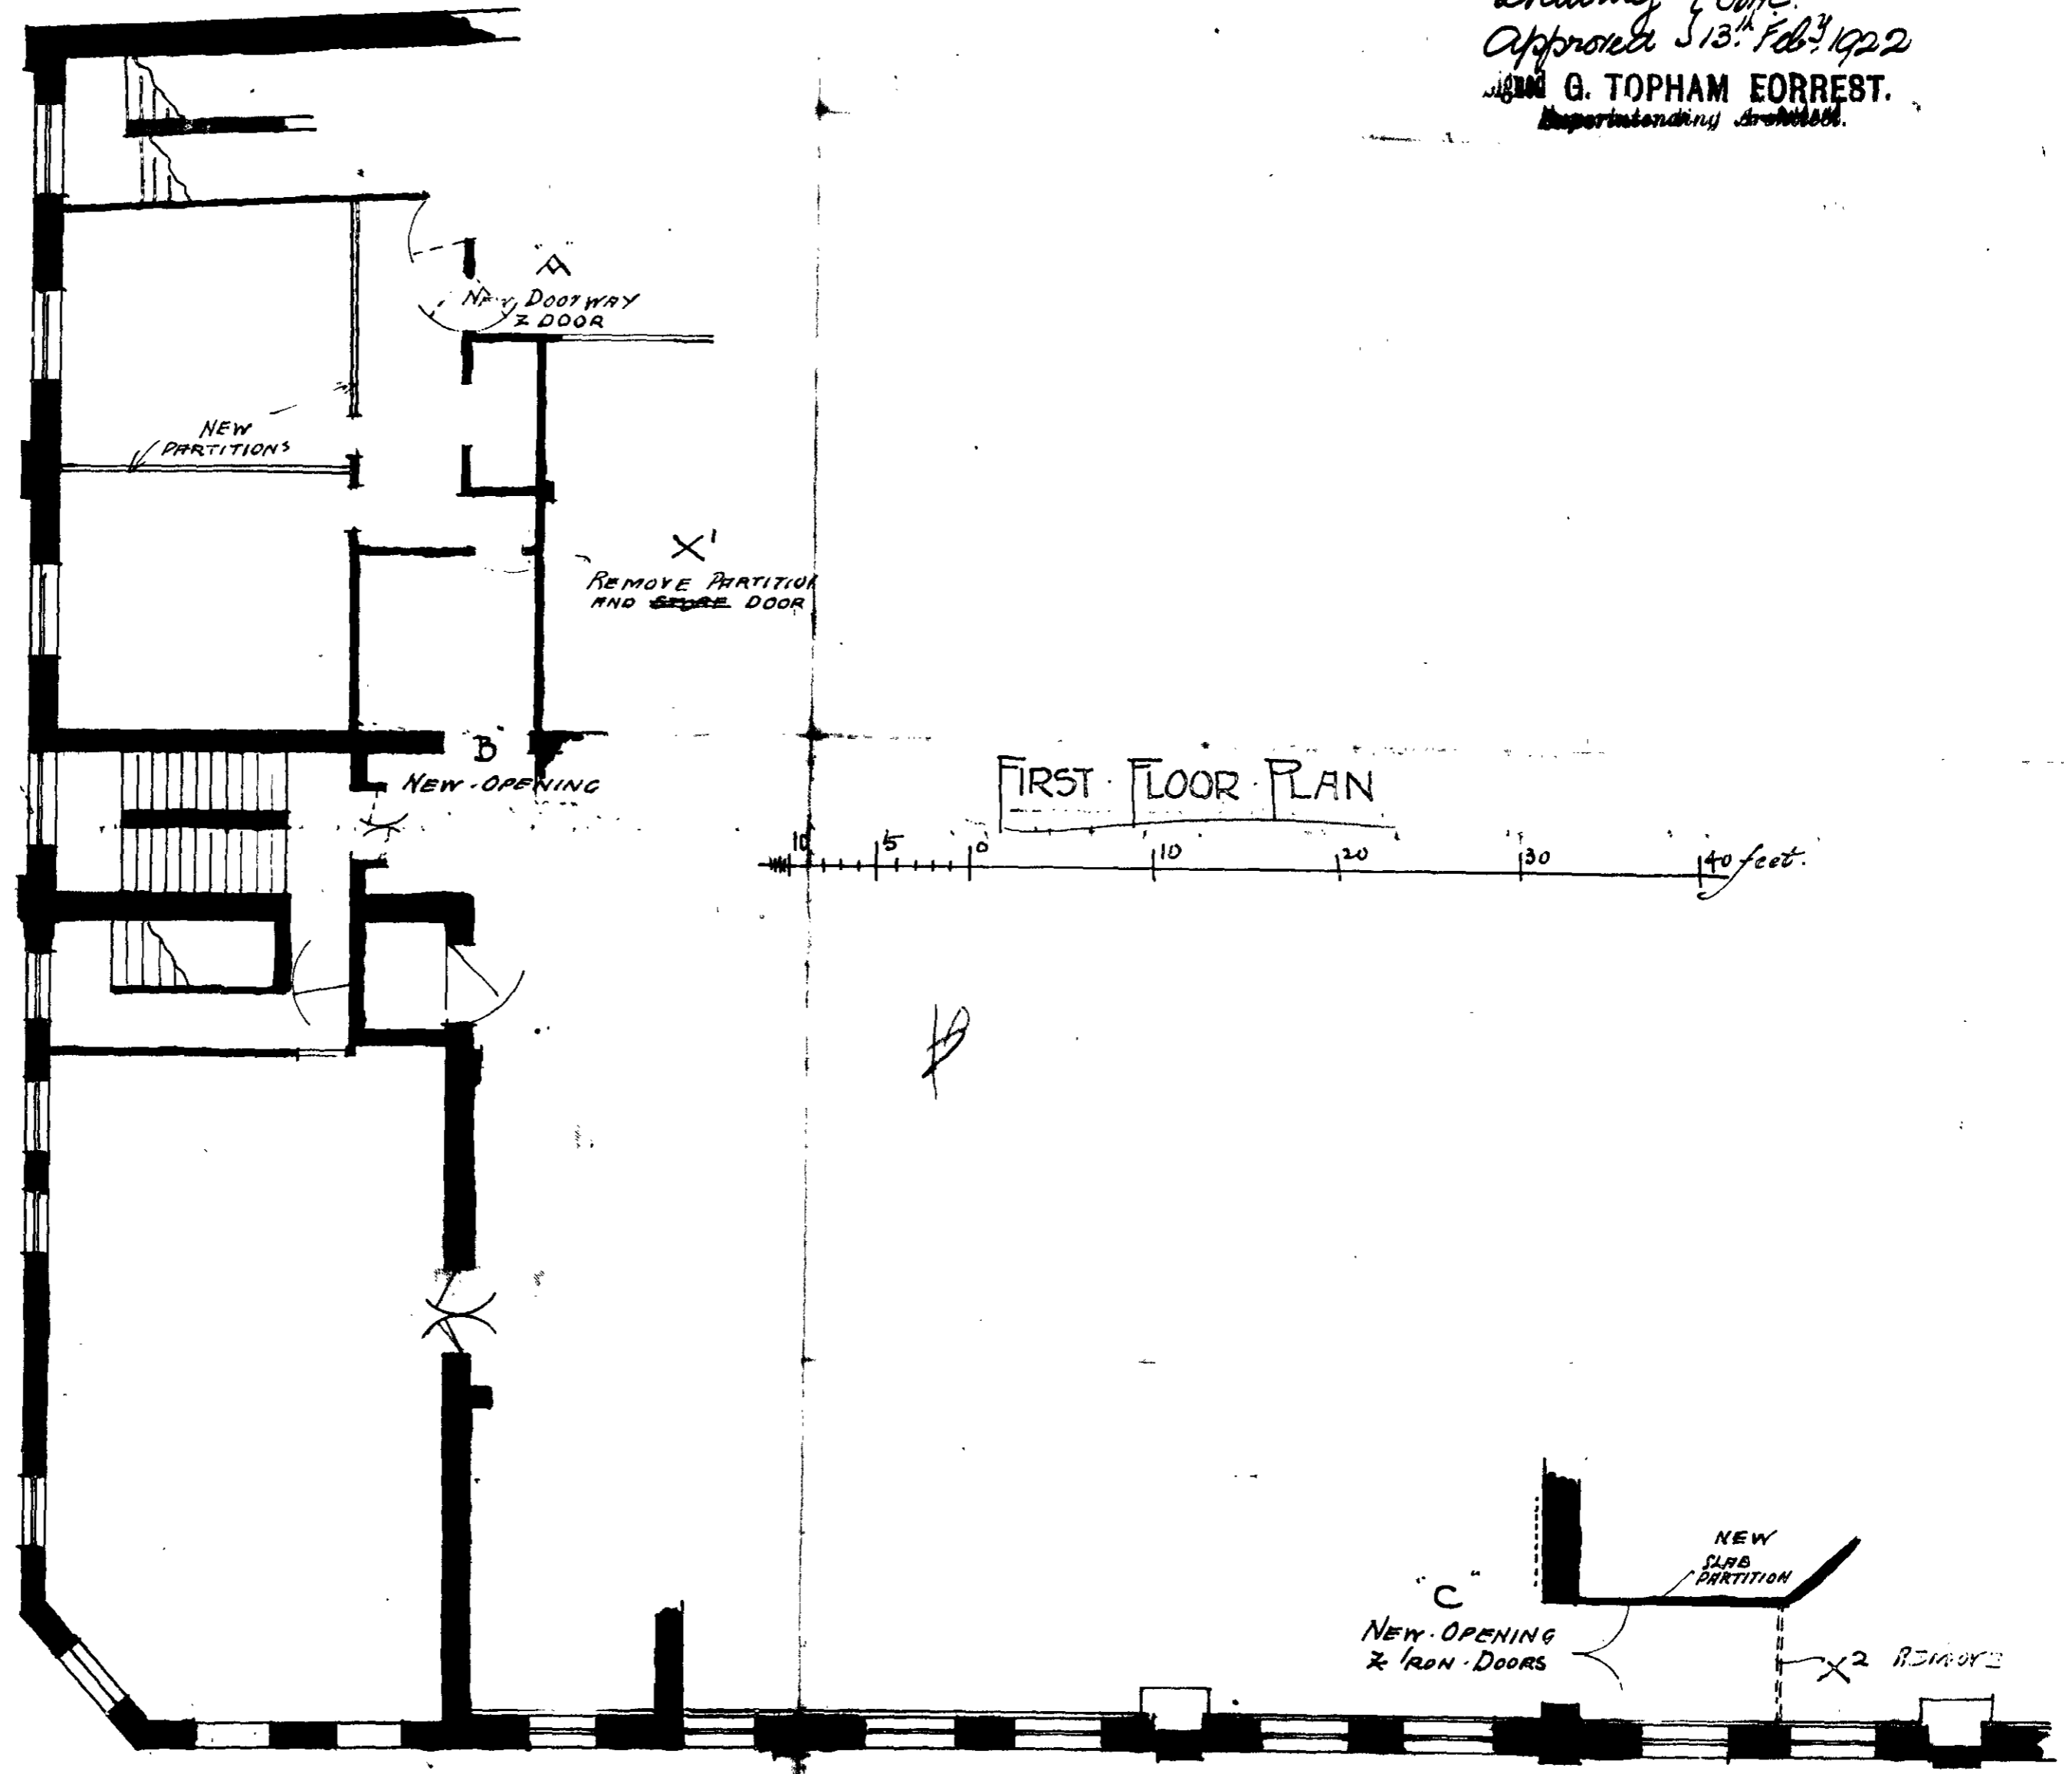

W. H. M. Gladwin
19 MOORGATE
LONDON E.C.
JAN 1922.