



COMMONWEALTH HOUSE HIGH HOLBORN PROPOSED ELEVATION

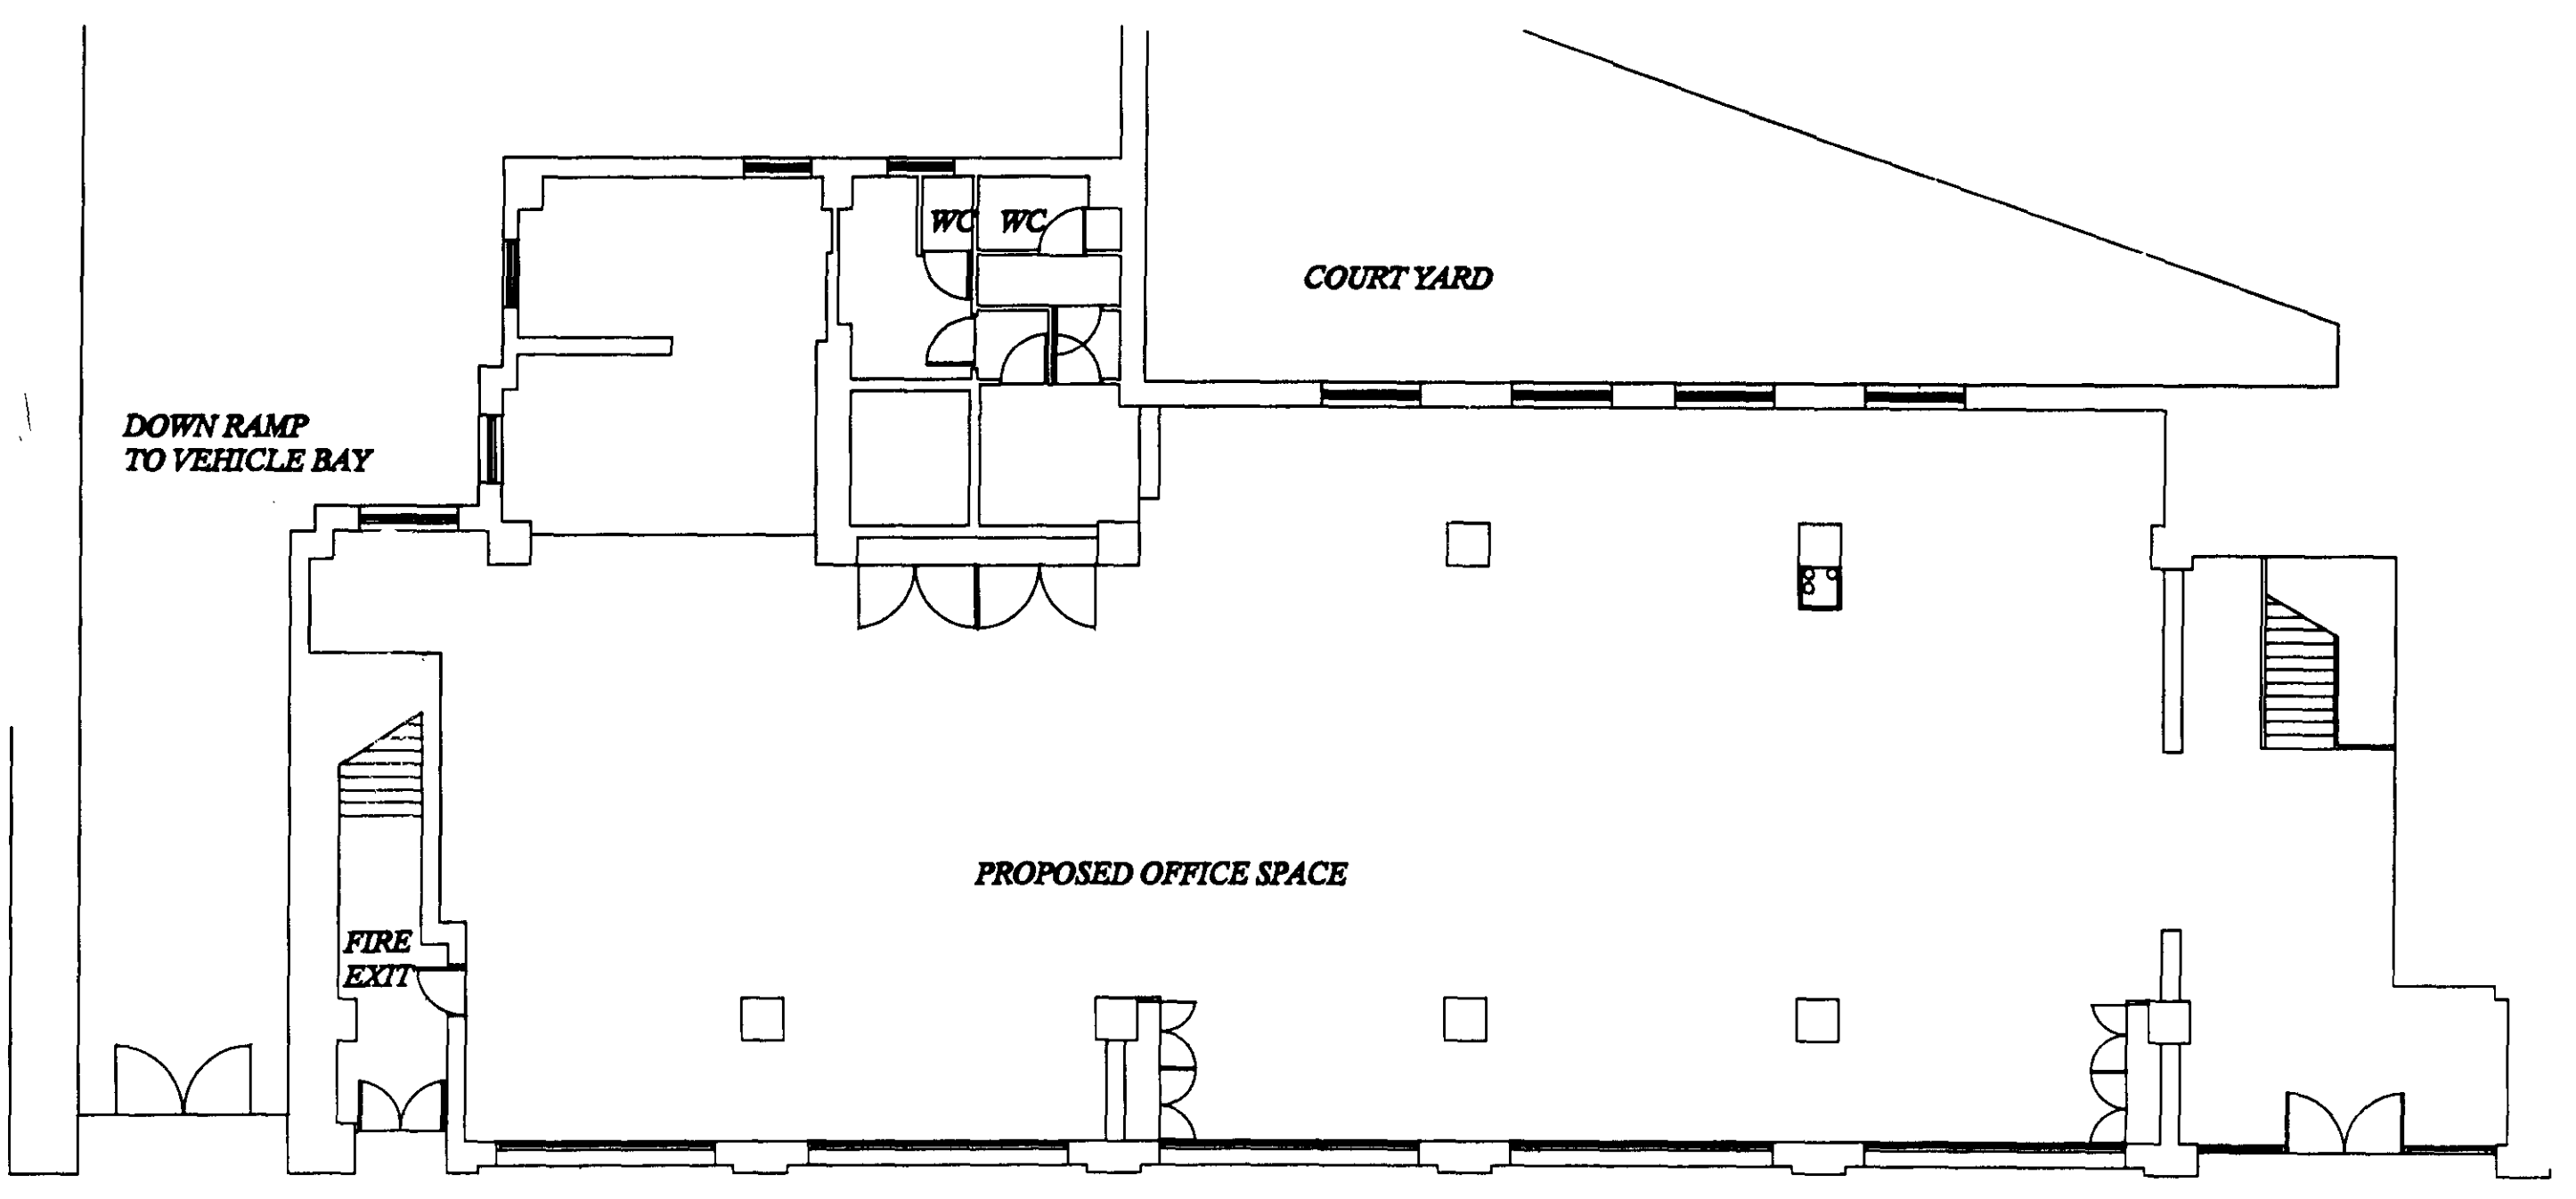

PROPOSED PLAN

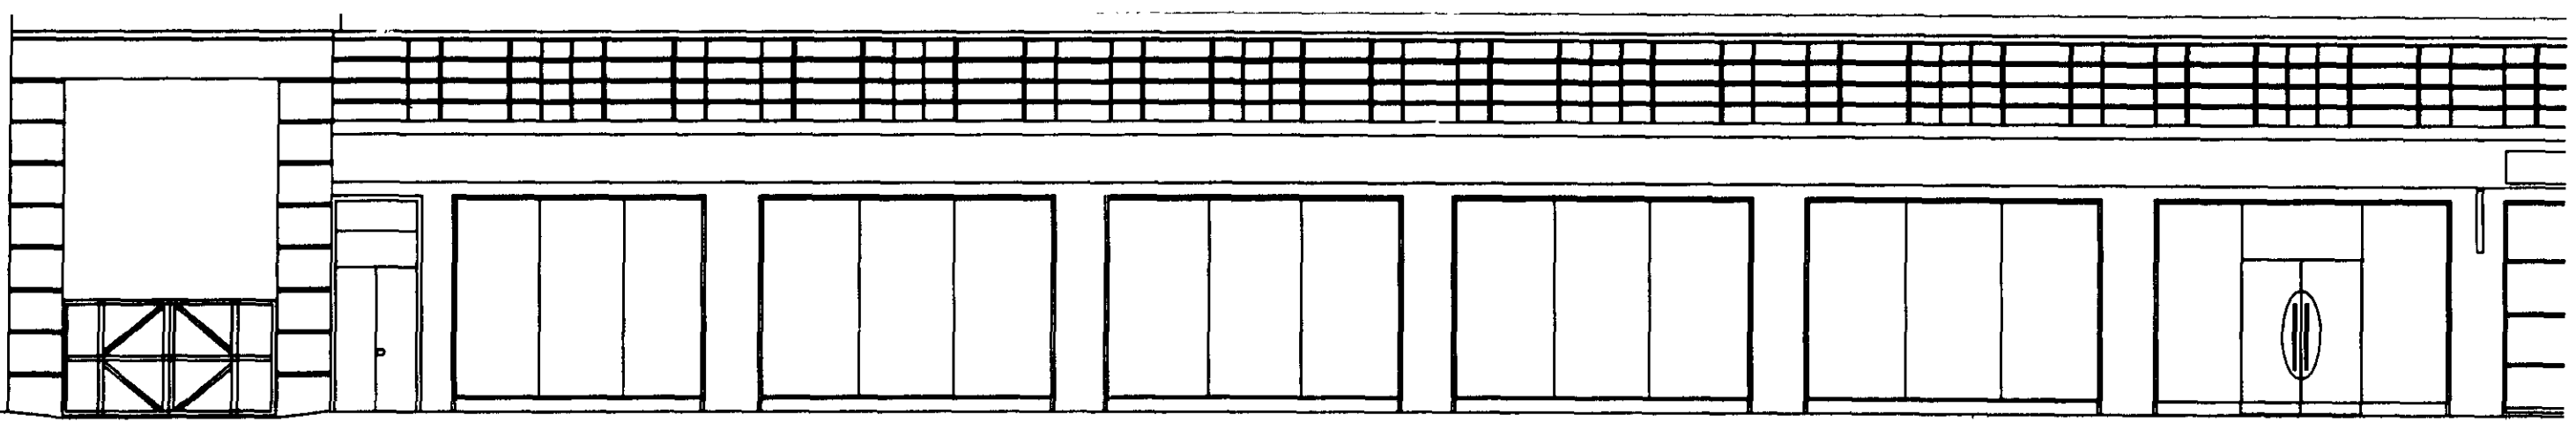

148-153 HIGH HOLBURN

COMMONWEALTH HOUSE HIGH HOLBORN PROPOSED ELEVATION

NOTE:
All dimensions must be checked on site and not scaled from this drawing.

A	10/2/98	1/5/2002/RE L.A. COMMENTS
Date		Revisions

Close Associates

CLOSE ASSOCIATES

QUADRANT HOUSE, HEROLD DRIVE
LAPORTE, NEWBURY, BERKSHIRE SL5 8XP
TEL 01753 756730 FAX 01753 814287
E-MAIL: info@close.co.uk No. 1101025 5/97/10/2002
Members of the European Society

Client
Leighton Entertainment

Job Title
*Proposed office plan
148-153 High Holborn

Drawing Title
*Proposed office plan
148-153 High Holborn*

PS 9705317 RL

Scale 1:200 1:100

Date Feb 98 Drawn by

Orig. No. 1109 1/1A 02 Rev. A