


REVISION	DESCRIPTION	DATE
01	MODS FOR GRADE ONE REQUIREMENTS	30.04.97



L9704679

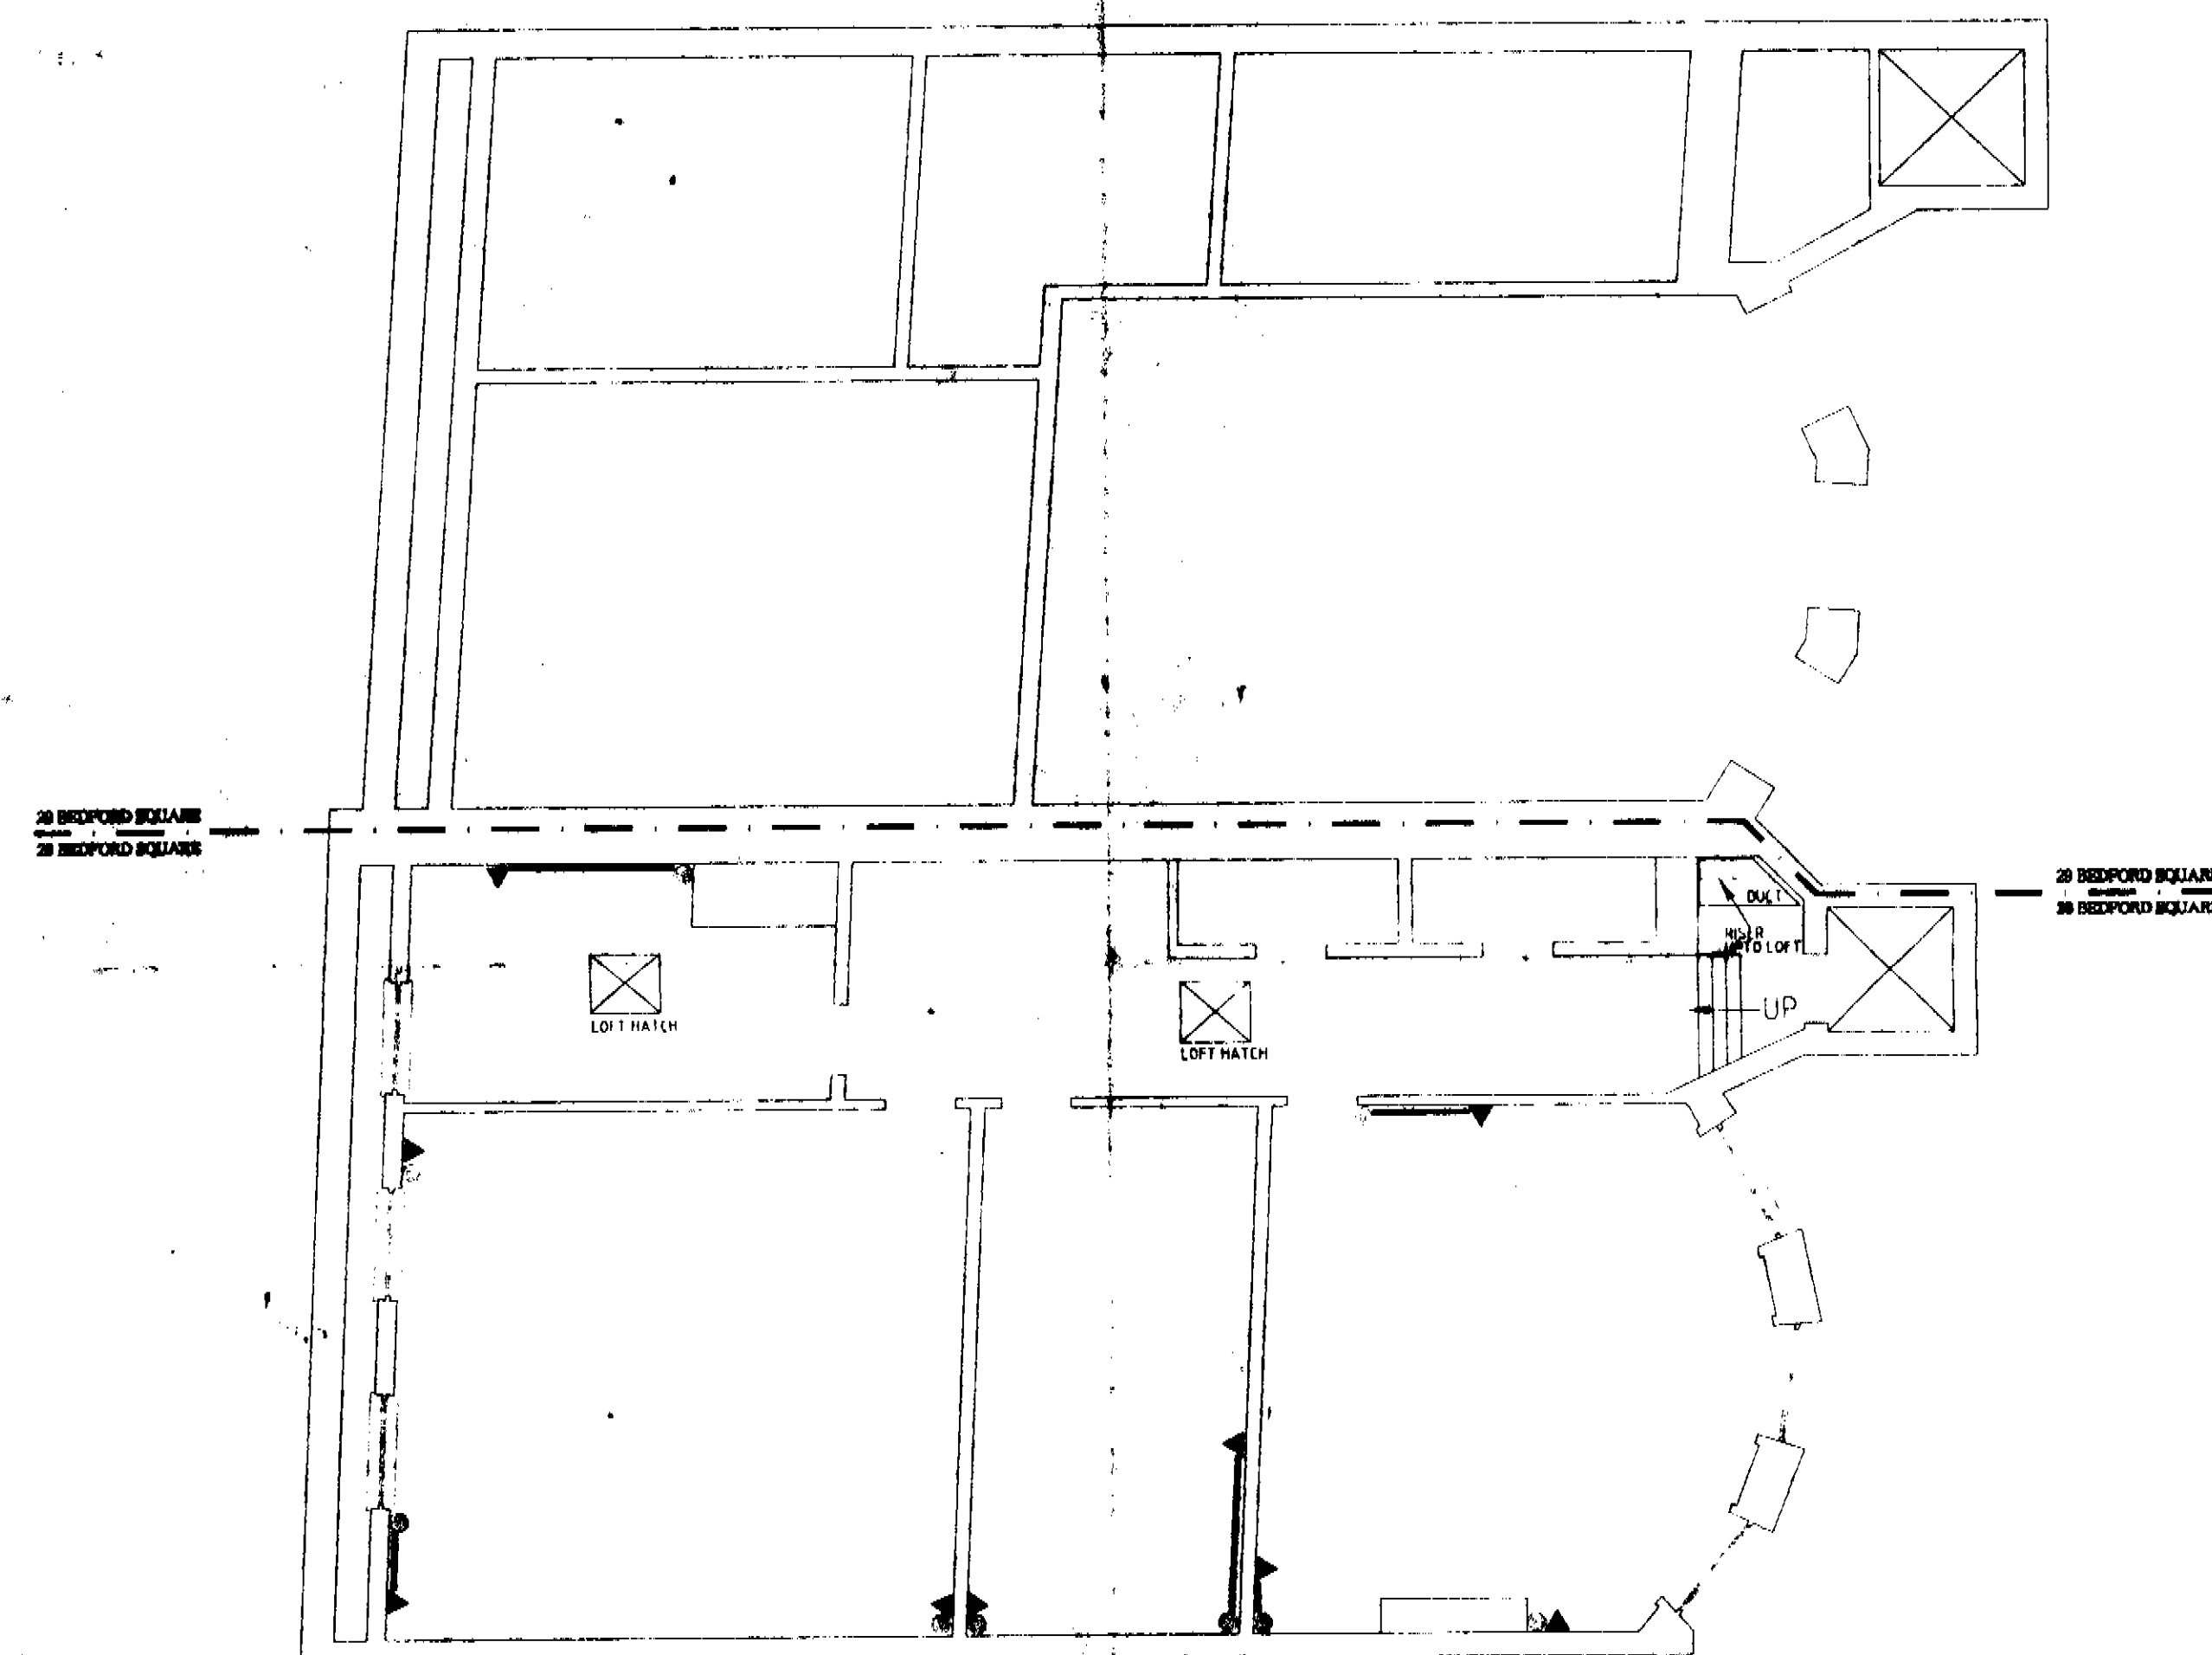

- KEY :**
- HIGH LEVEL CABLE ROUTE
 - LOW LEVEL CABLE ROUTE
 - ☒ CABINET
 - ▼ DOUBLE DATA OUTLET
 - DROP YT2 TRUNKING
 - HOLE THROUGH WALL

* NOTE : ALL CABLING WILL BE DOWN DROPS FROM LOFT SPACE, FED FROM RISER FROM BASEMENT

PDI datacom networks
The Power of Being Connected
 THE NETWORK CENTRE
 12 THE MURRILLS
 PORTCHESTER
 HANTS
 PO18 6RD
 E-Mail: (Sales@pdi-ltd.demon.co.uk)
 TEL: (01705) 365555
 FAX: (01705) 364040

Title
 28-29 BEDFORD SQUARE
 THIRD FLOOR LAYOUT
 DAT OUTLET POSITIONS
 & TRUNKING ROUTES



Approved	Scale
Checked	Date APRIL 97
Drawn SLEE	Sheet of Sheets
Drawing No 61092	Rev.

PDI Designed

LONDON BOROUGH OF CAMDEN
 TOWN AND COUNTRY PLANNING ACTS
 18 SEP 1997
 PLANS APPROVED
 ON BEHALF OF THE COUNCIL

PDI designed

- KEY:
- DOUBLE DATA OUTLET
 - CABINET
 - CABLE ROUTE UNDER FLOOR
 - CABLE ROUTE

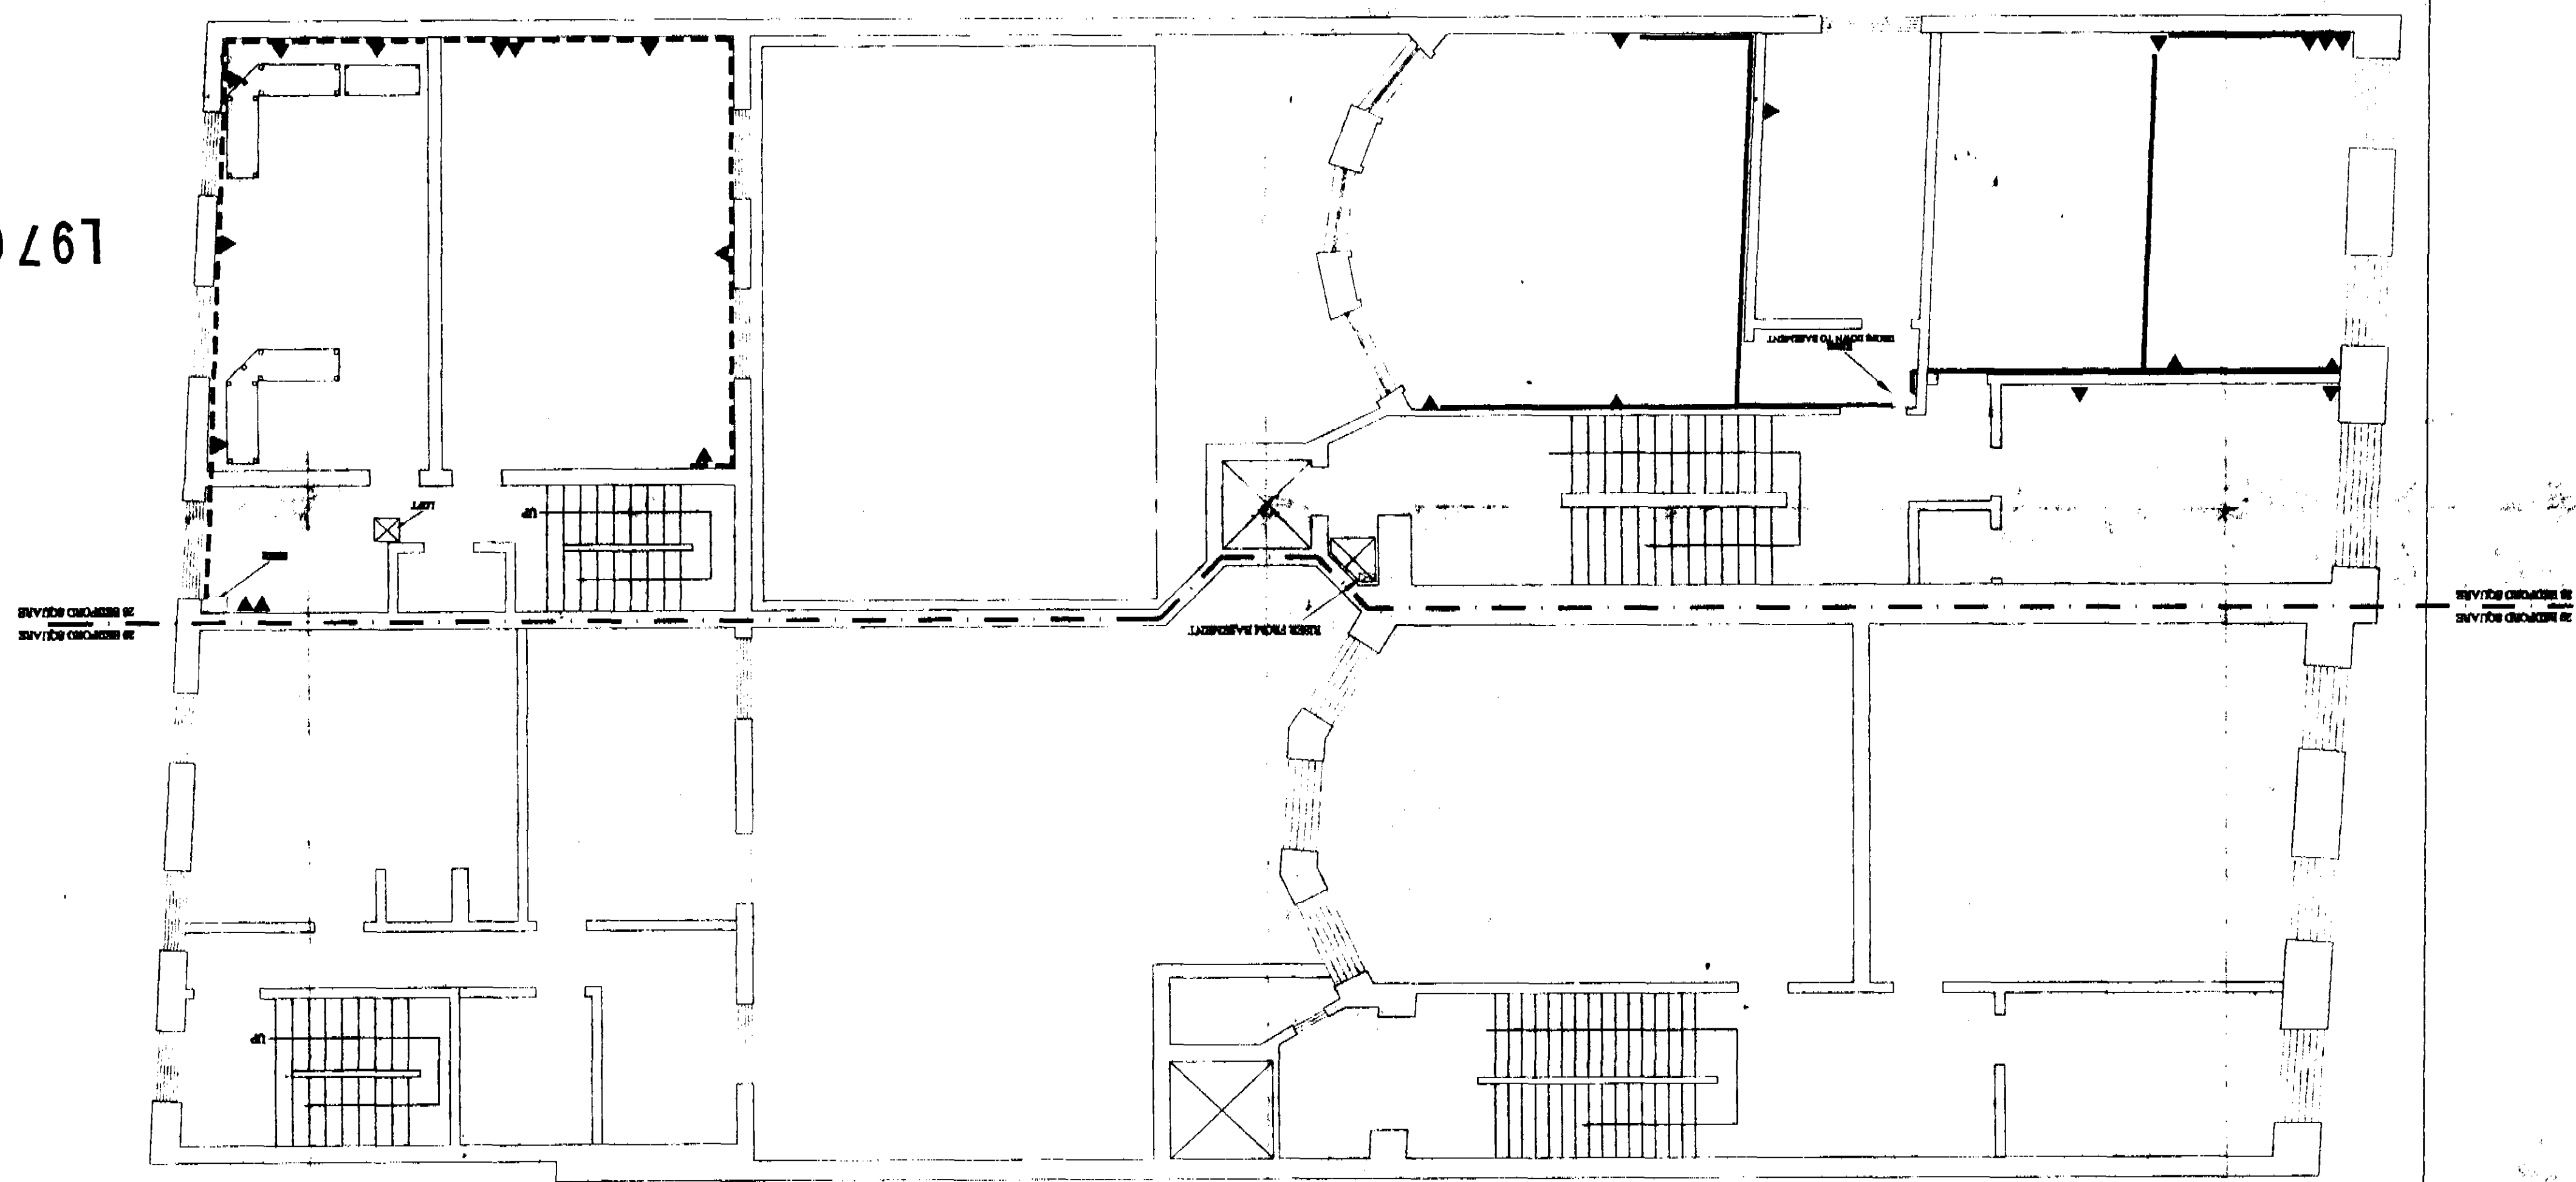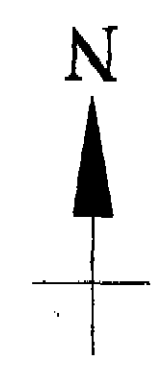

19704079

28-29 BEDFORD SQUARE
SECOND FLOOR LAYOUT
DAT OUTLET POSITIONS
& TRUNKING ROUTES


PDI datacom
The Network Centre
The Tower of Saint Dunstons
100 Abchurch Lane
London EC4N 3DF
Tel: (01706) 364040
Fax: (01706) 364040
E-Mail: sales@pdi-jtd.demon.co.uk

Approved	Scale	1:100
Checked	Date	APRIL 97
Drawn	Sheet	1 of 1
Drawing No.	61092	


LONDON BOROUGH OF CAMDEN
TOWN AND COUNTRY PLANNING ACTS
19 SEP 1997
PLANS APPROVED
ON BEHALF OF THE COUNCIL

REVISION	DATE	DESCRIPTION
01	30.04.97	MODS FOR GRADE ONE REQUIREMENTS
02	27.6.97	TRUNKING ROUTES REVISED

REVISION	DESCRIPTION	DATE
01	MODS FOR GRADE ONE REQUIRMENTS	30.04.97
02	TRUNKING ROUTES REVISED	27.6.97

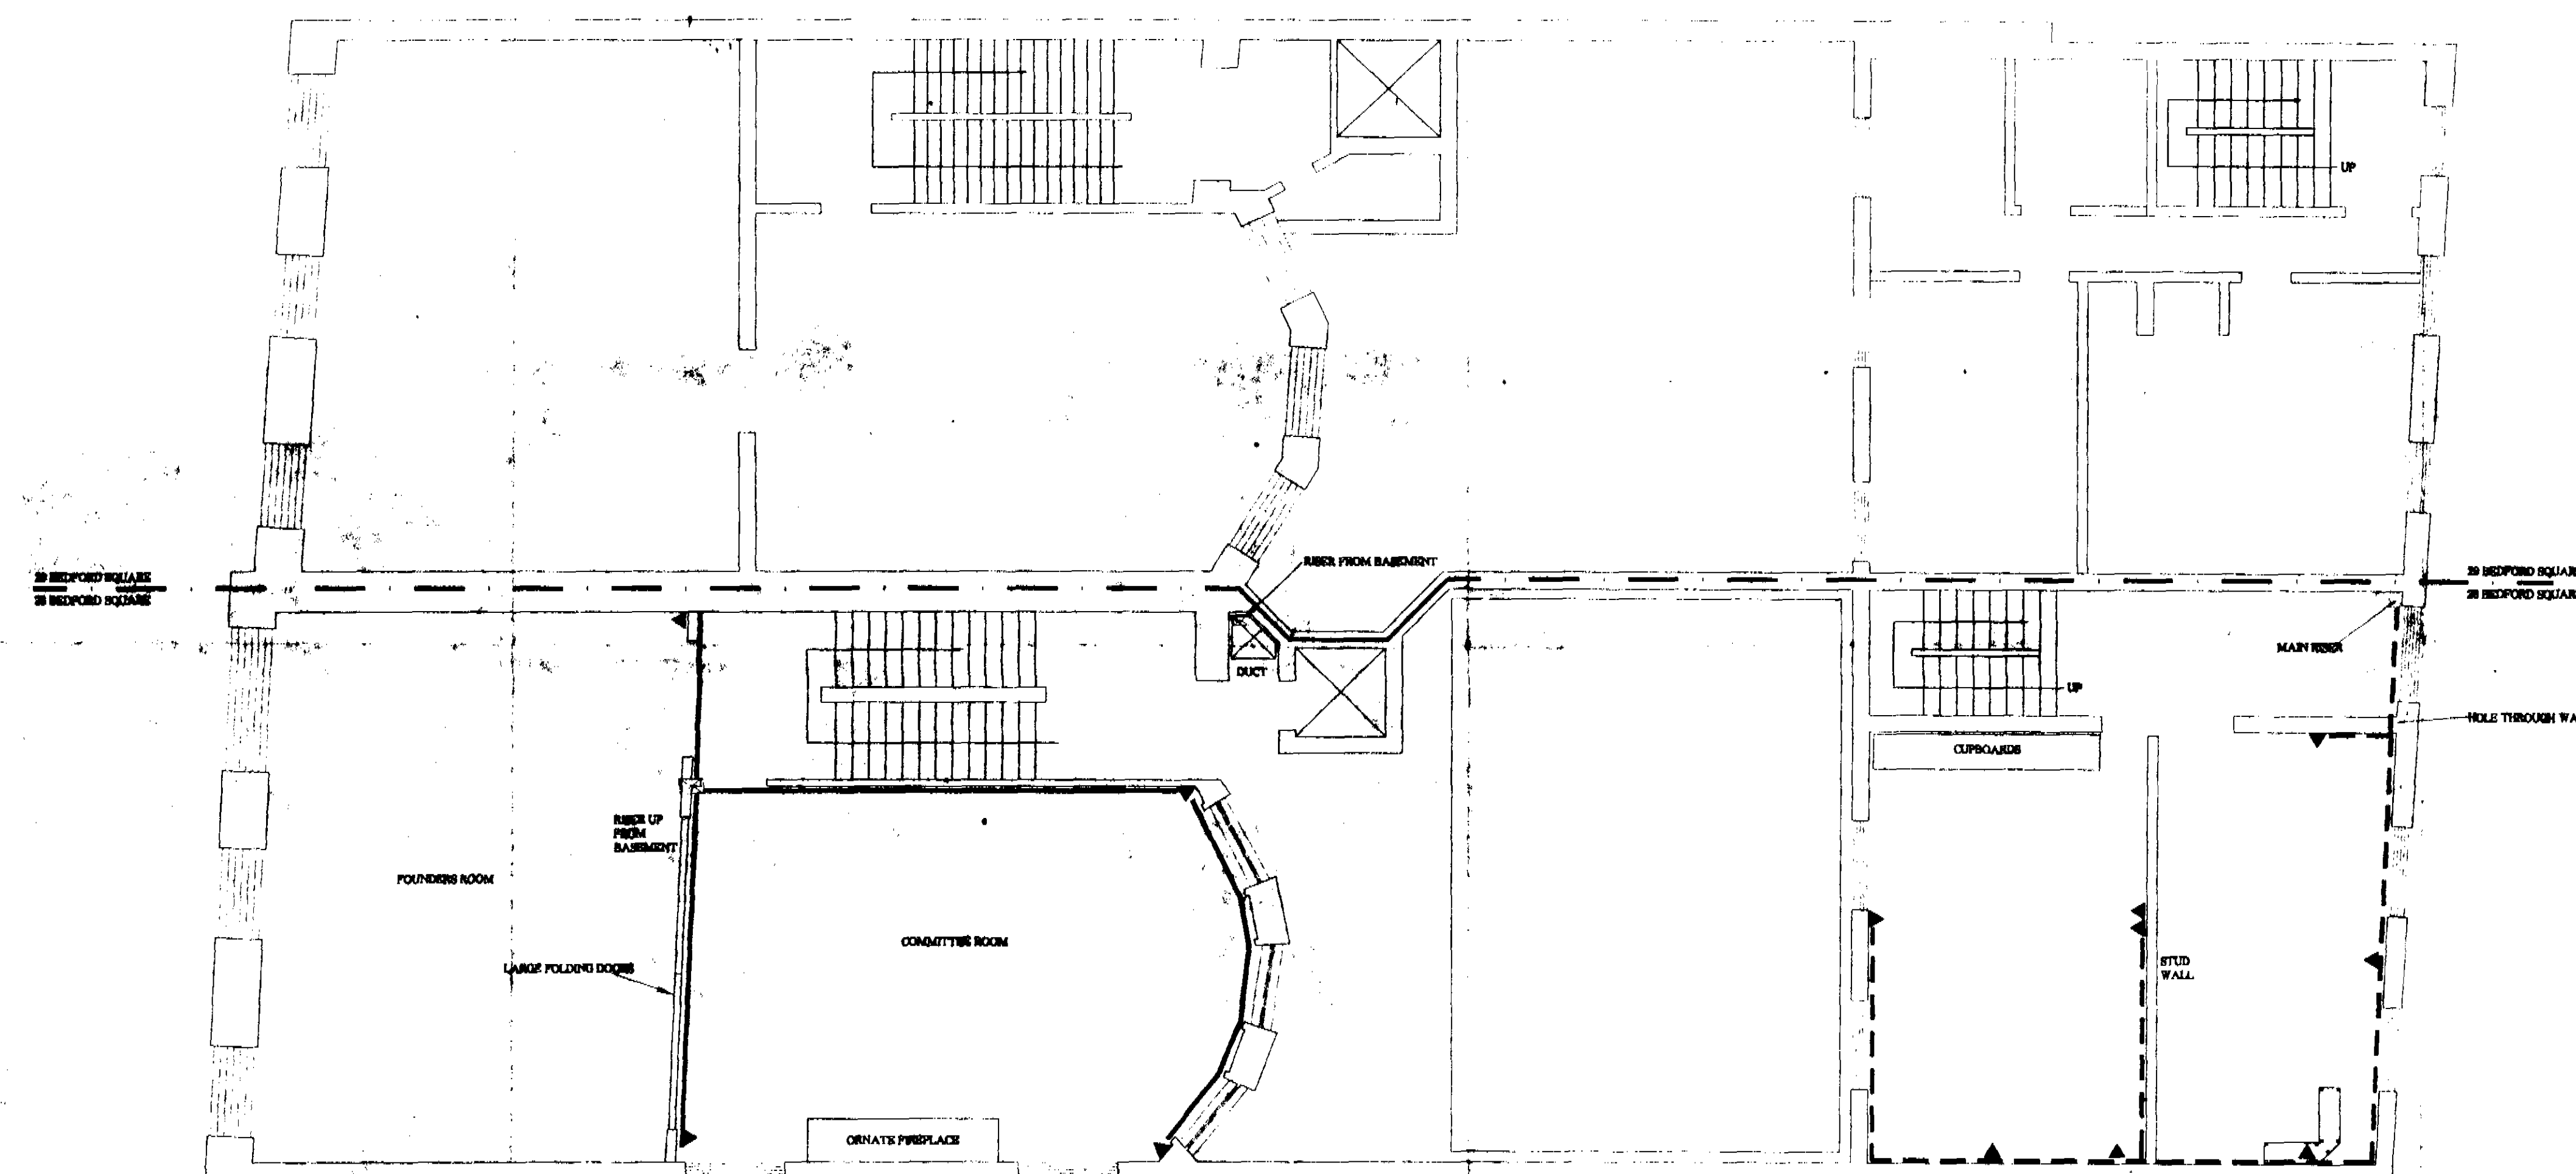

L9704675

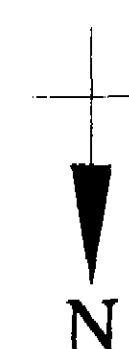

- KEY :
- CABLE ROUTE
 - CABLE ROUTE UNDER FLOOR
 - ⊠ CABINET
 - ▼ DOUBLE DATA OUTLET

PDI Designed


PDI datacom networks
The Power of Being Connected
 THE NETWORK CENTRE
 12 THE MURRILLS
 PORTCHESTER
 HANTS
 PO16 9RD
 E Mail: (Sales@pdi-ltd.demon.co.uk)

Title
 28-29 BEDFORD SQUARE
 FIRST FLOOR LAYOUT
 DAT OUTLET POSITIONS
 & TRUNKING ROUTES

LONDON BOROUGH OF CAMDEN
 TOWN AND COUNTRY PLANNING ACTS
 19 SEP 1997
 PLANS APPROVED
 ON BEHALF OF THE COUNCIL

Approved	Scale 1:100
Checked	Date APRIL 97
Drawn S.LEE	Sheet 3 OF 5
Drawing No. 61092	Rev 2

REVISION	DESCRIPTION	DATE
01	MODS FOR GRADE ONE REQUIREMENTS	30.04.97
02	TRUNKING ROUTES REVISED	27.6.97

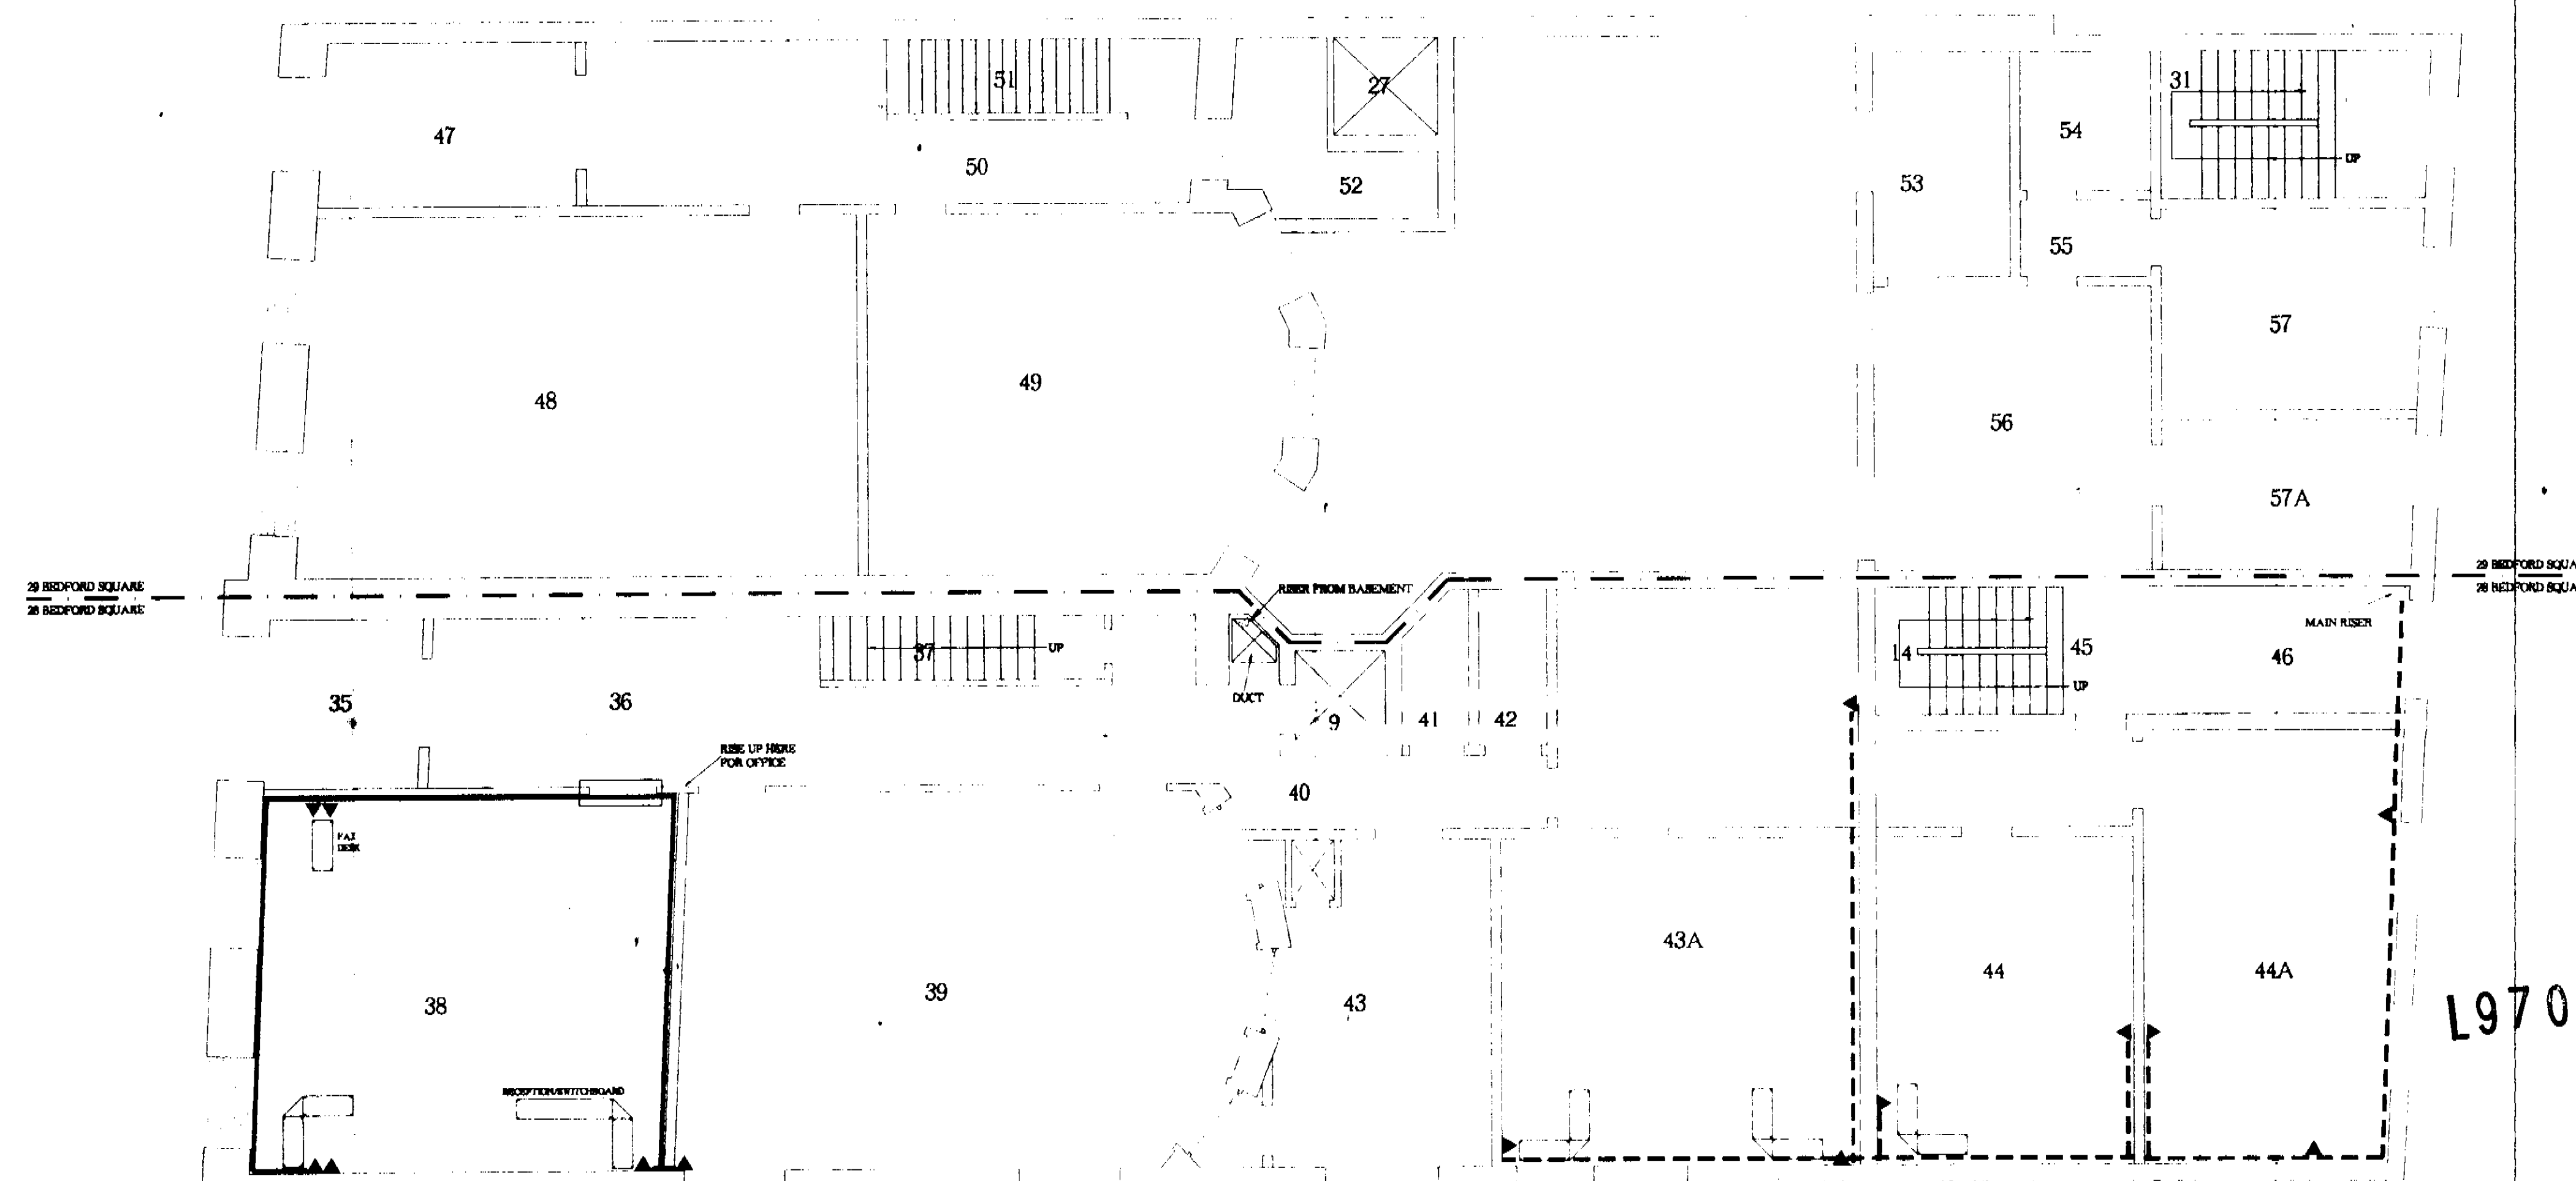

KEY

- CABLE ROUTE
- CABLE ROUTE UNDER FLOOR
- ▣ CABINET
- ▼ DOUBLE DATA OUTLET



PDI Design

PDI
The Power of Being Connected
THE NETWORK CENTRE
12 THE MORRIS
PORTCHESTER
HANTS
PO16 9RD
E-Mail: (Sales@pdi-uk.demon.co.uk)


Title
28 29 BEDFORD SQUARE
GROUND FLOOR LAYOUT
DAT OUTLET POSITIONS
& TRUNKING ROUTES

LONDON BOROUGH OF CAMDEN
TOWN AND COUNTRY PLANNING ACTS
10 APR 1997
PLANS APPROVED
ON BEHALF OF THE COUNCIL

Approved	Scale
Checked	Date
Drawn	Sheet
Drawing No.	Rev

100
APRIL 97
S.LEE
OF
61092

REVISION	DESCRIPTION	DATE
01	MODS FOR GRADE ONE REQUIRMENTS	30.04.97
02	UNDER FLOOR TRUNKING	27.6.97

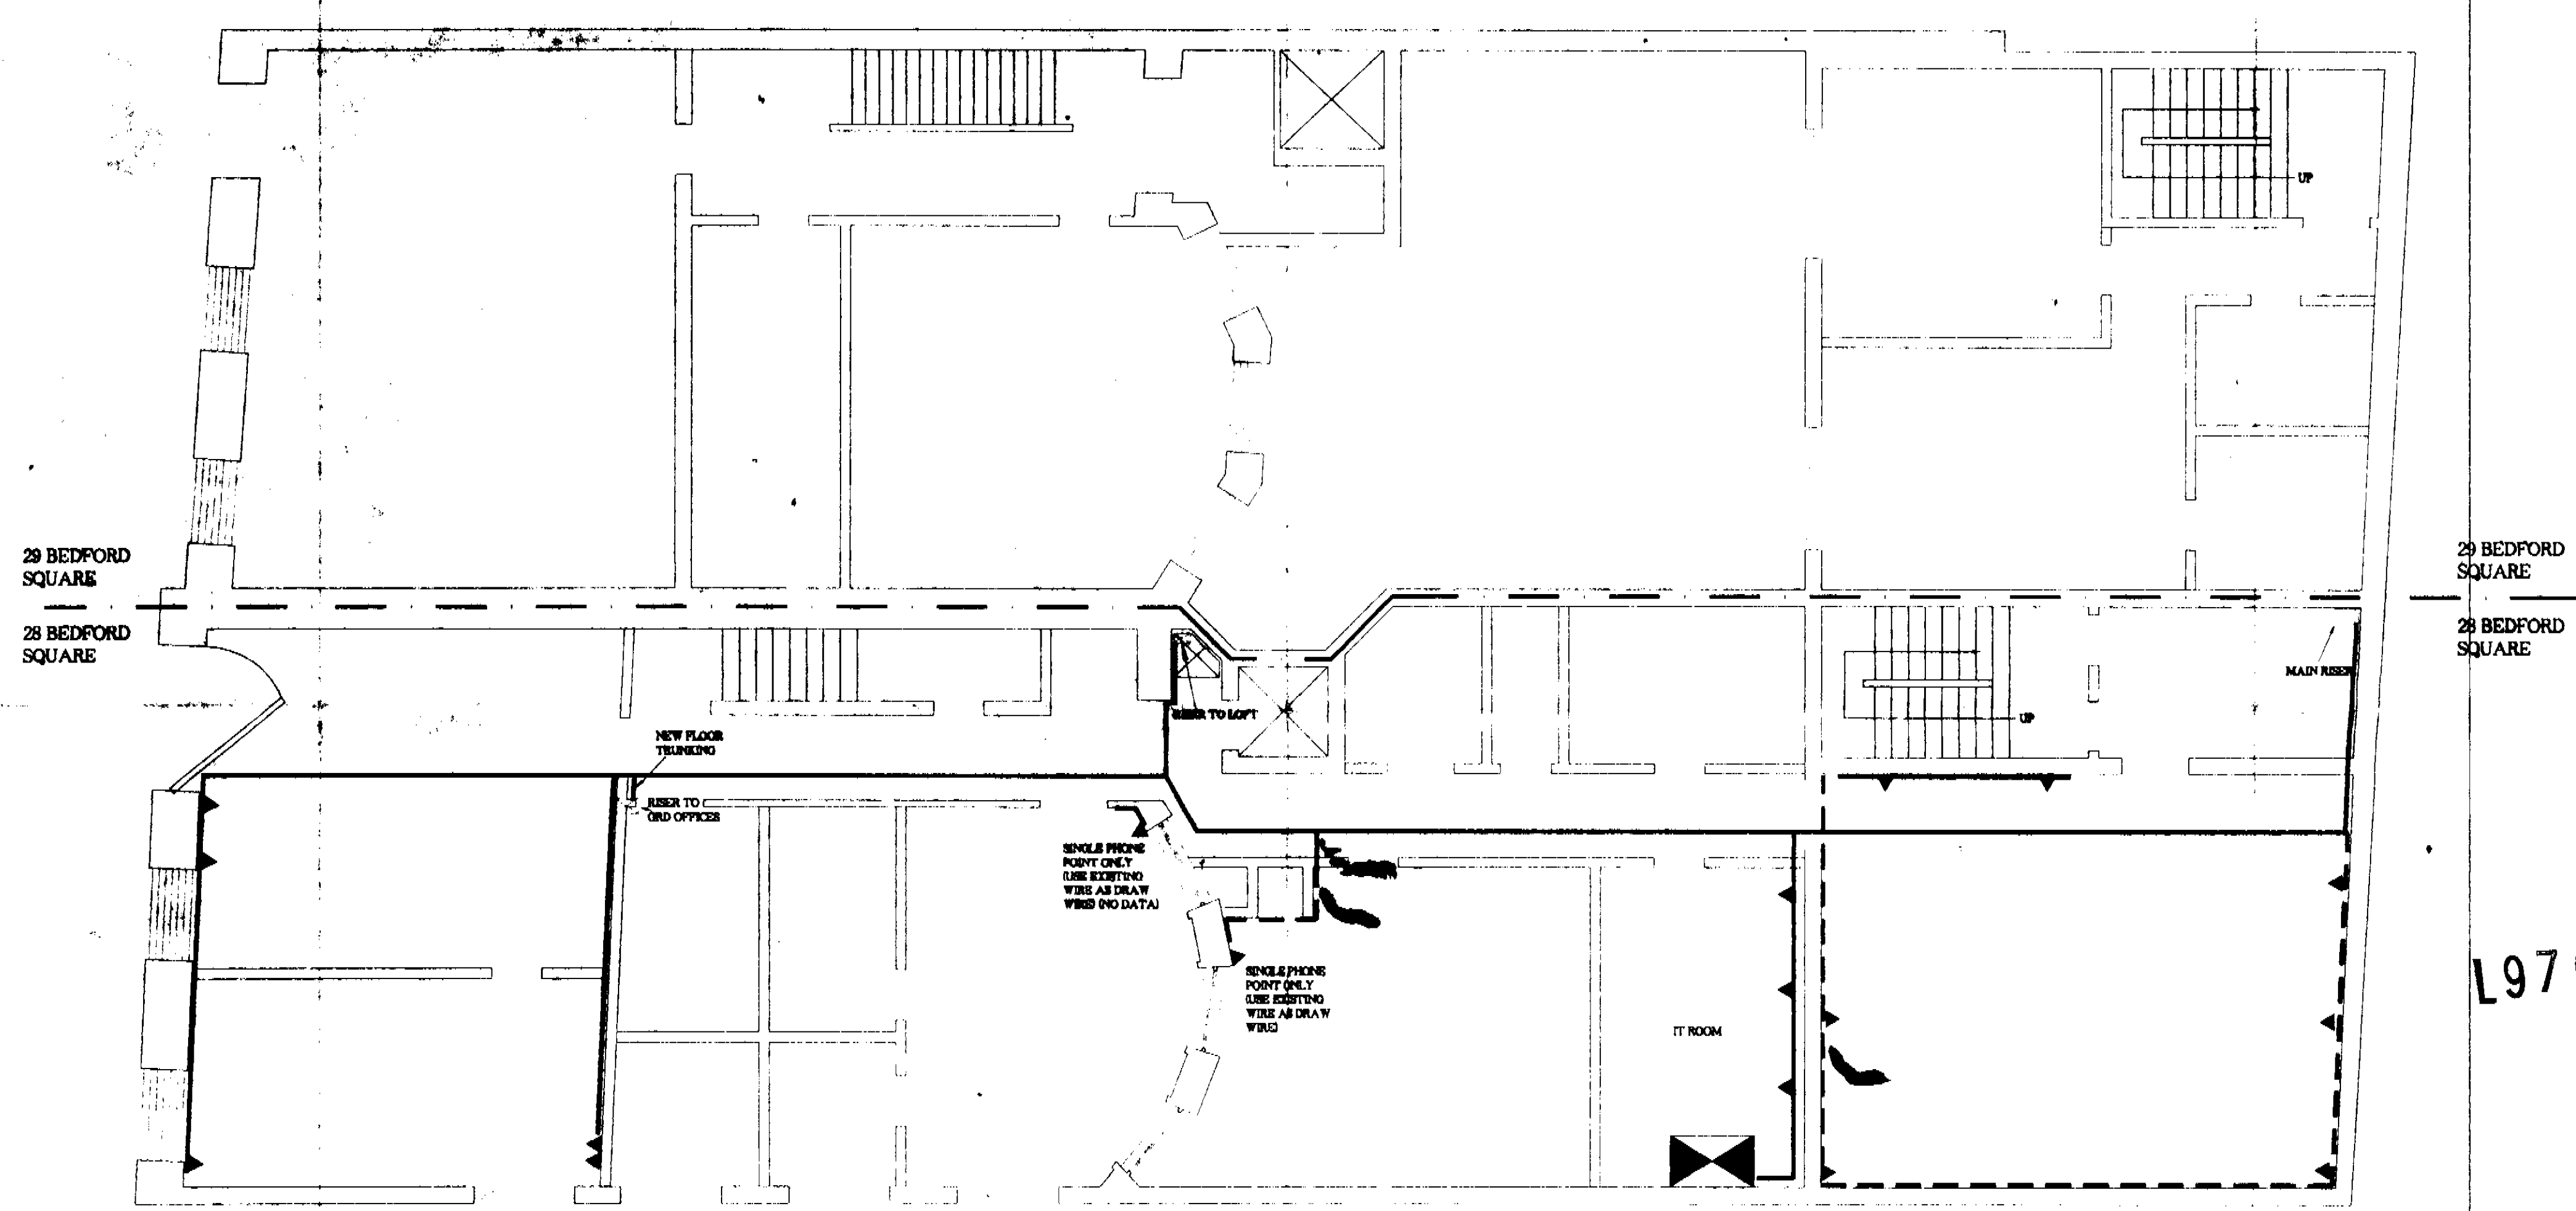

- KEY :
- PLASTIC TRUNKING
 - UNDER FLOOR DUCTING
 - ⊠ CABINET
 - ▼ DOUBLE DATA OUTLET

PDI Designed

PDI *datacom networks*
The Power of Being Connected
 THE NETWORK CENTRE
 12 THE MURRILLS
 PORTCHESTER
 HANTS PO16 9RD
 TEL: (01705) 355555
 FAX: (01705) 364040
 E-Mail: (Sales@pdi-ltd.demon.co.uk)

Title
 28-29 BEDFORD SQUARE
 BASEMENT LAYOUT
 DAT OUTLET POSITIONS
 & TRUNKING ROUTES

Approved	Scale 1:100
Checked	Date APRIL -97
Drawn S.LEE	Sheet 1 OF 5
Drawing No. 61092	Rev. 2

LONDON BOROUGH OF CAMDEN
 TOWN AND COUNTRY PLANNING ACTS
 13 SEP 1997
 PLANS APPROVED
 ON BEHALF OF THE COUNCIL

L9704673