


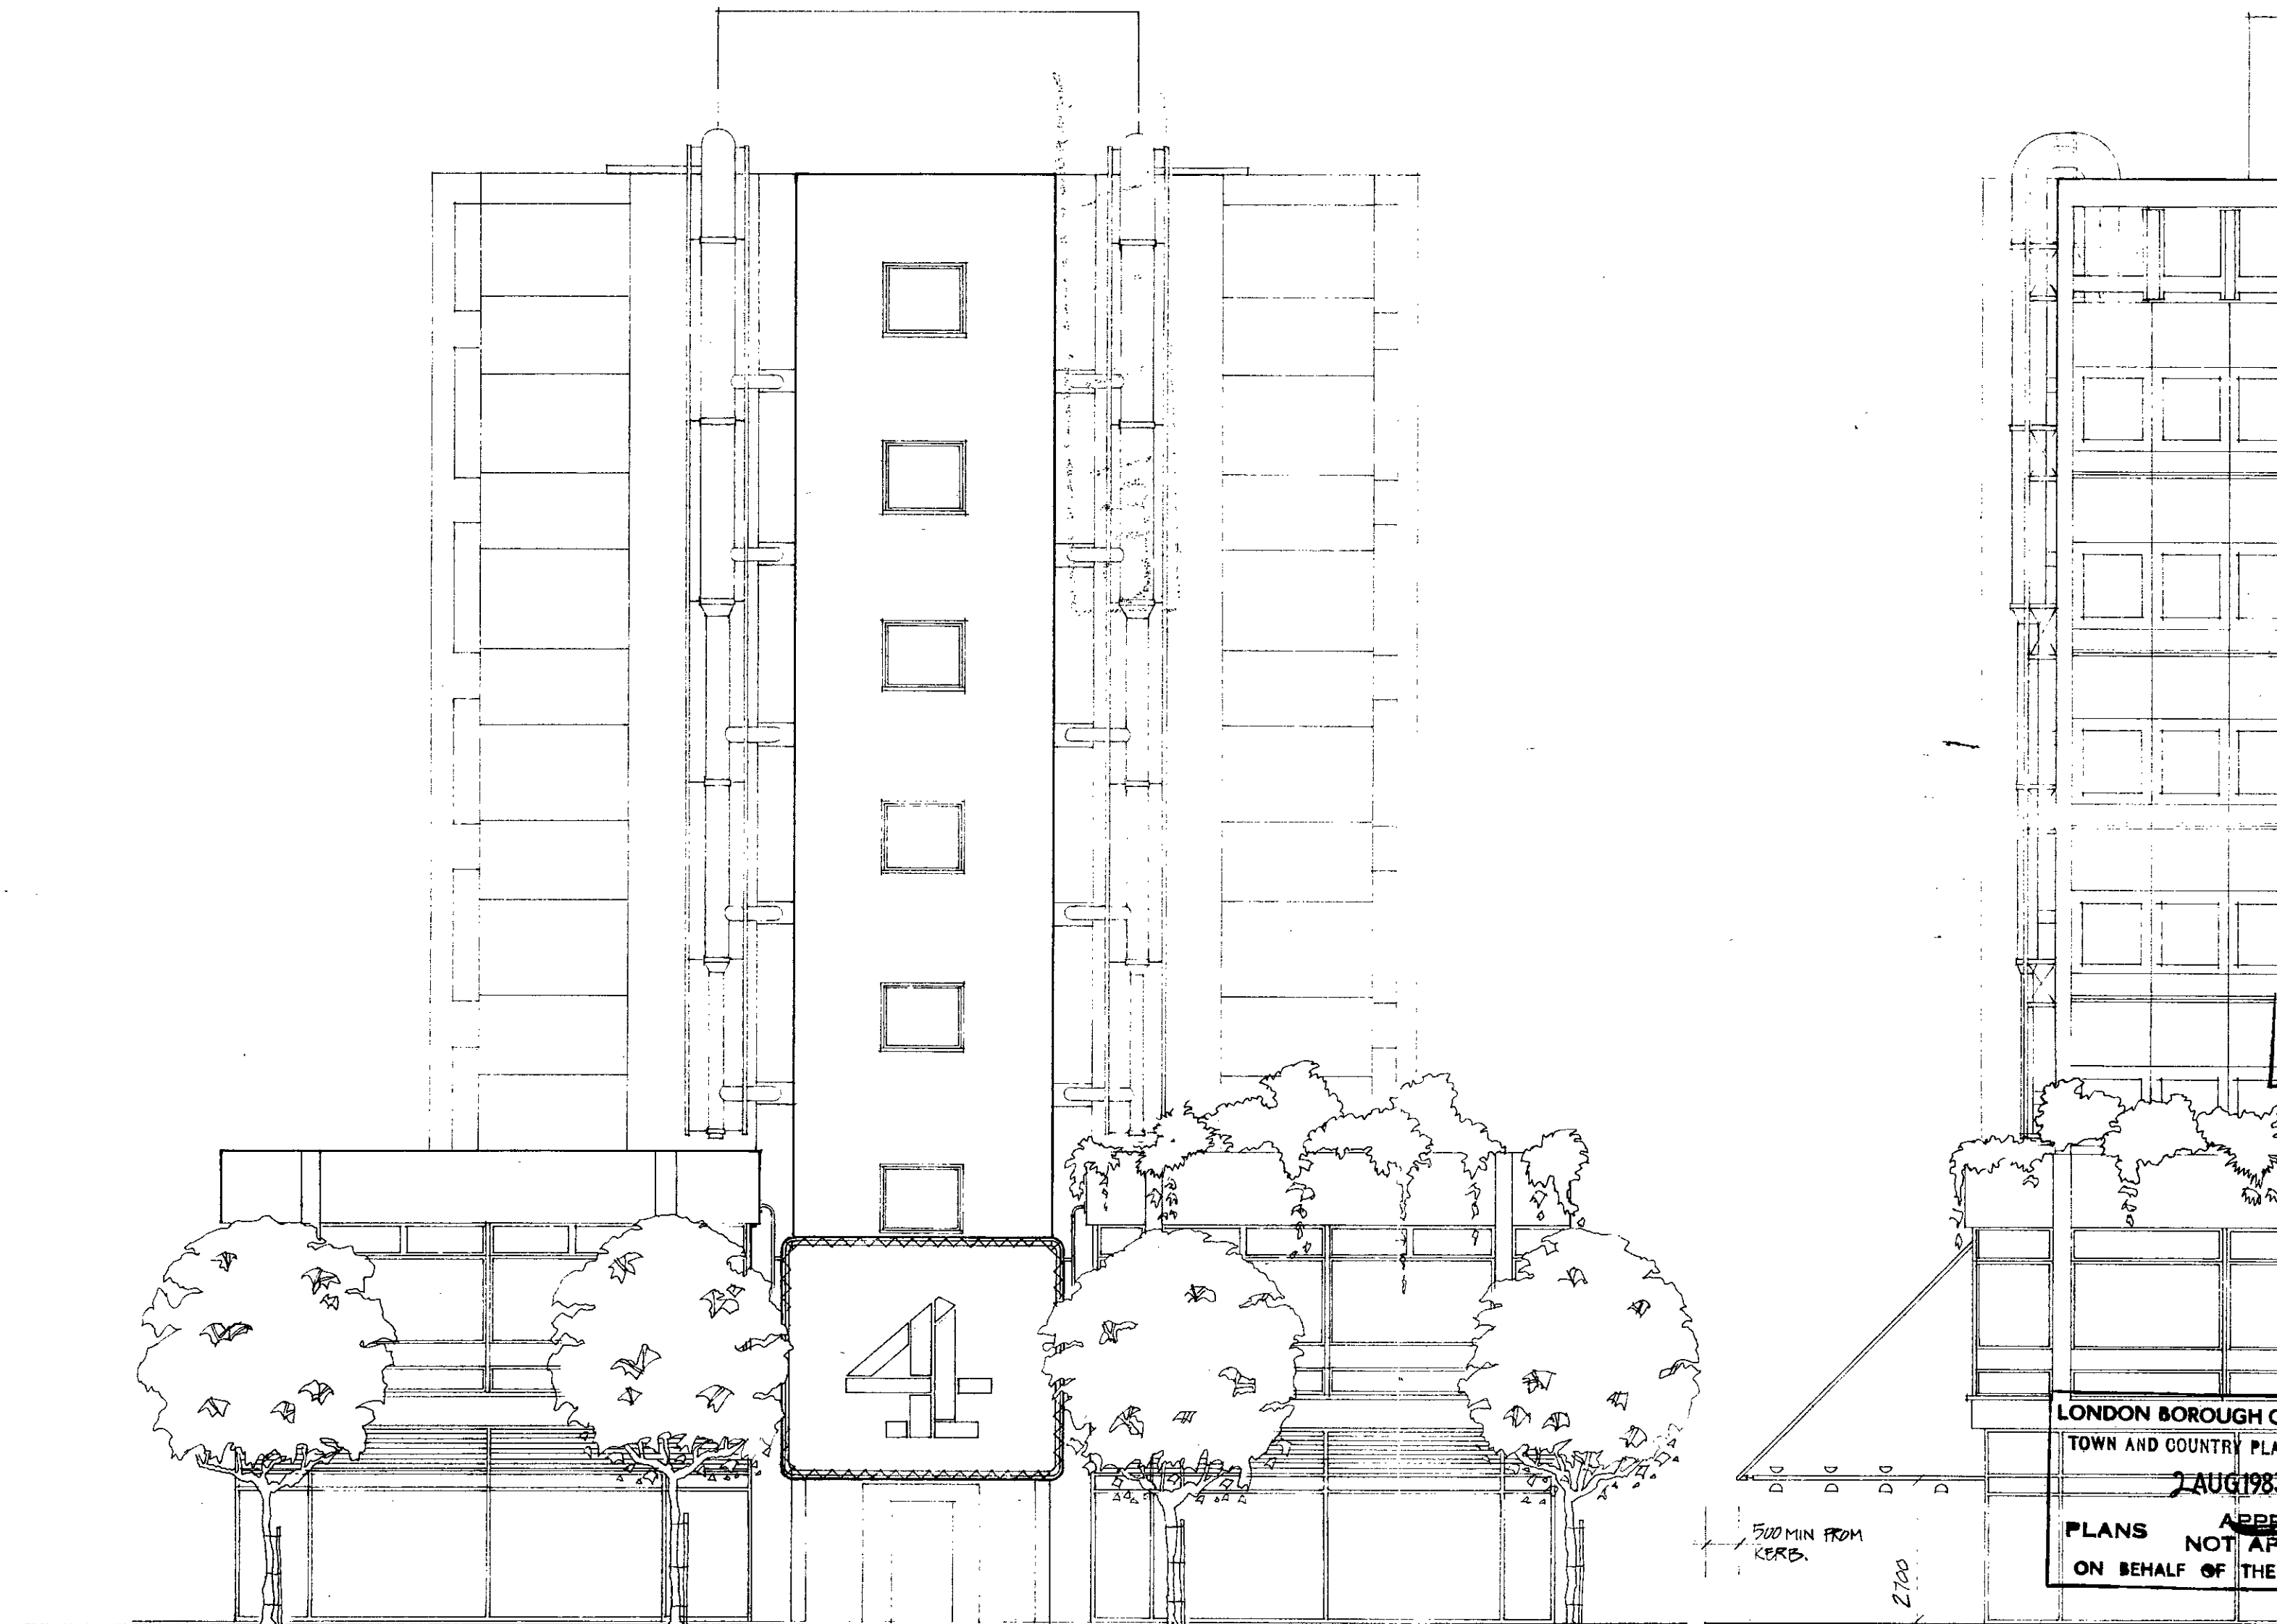

CHARLOTTE STREET
ELEVATION

LONDON BOROUGH OF CAMDEN
TOWN AND COUNTRY PLANNING ACTS
14 JUN 1983
PLANS NOT APPROVED
ON BEHALF OF THE COUNCIL

SCALA STREET
ELEVATION

CTP/N12/32/A /36042+
36043

CLIENT
CHANNEL 4 TV CITY (WITHDRAWN)

JOB TITLE
PROPOSED OFFICES (PHASE II)
50-52 CHARLOTTE STREET
LONDON W1

DRAWING
CANSPM + A.G. EAST
CHARLOTTE STREET ELEVATION

LONDON BOROUGH OF CAMDEN
TOWN AND COUNTRY PLANNING ACTS

2 AUG 1983

PLANS NOT APPROVED
ON BEHALF OF THE COUNCIL

SCALE
1:100

CHECKED


DRAWN
P. B. H.

DATE
02.03.83


LEVITT BERNSTEIN ASSOCIATES ARCHITECTS
30 OVAL ROAD LONDON NW1 01-267 5681

DRAWING No.
511 ~ 230

N

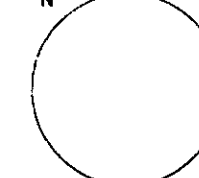

PAN1610

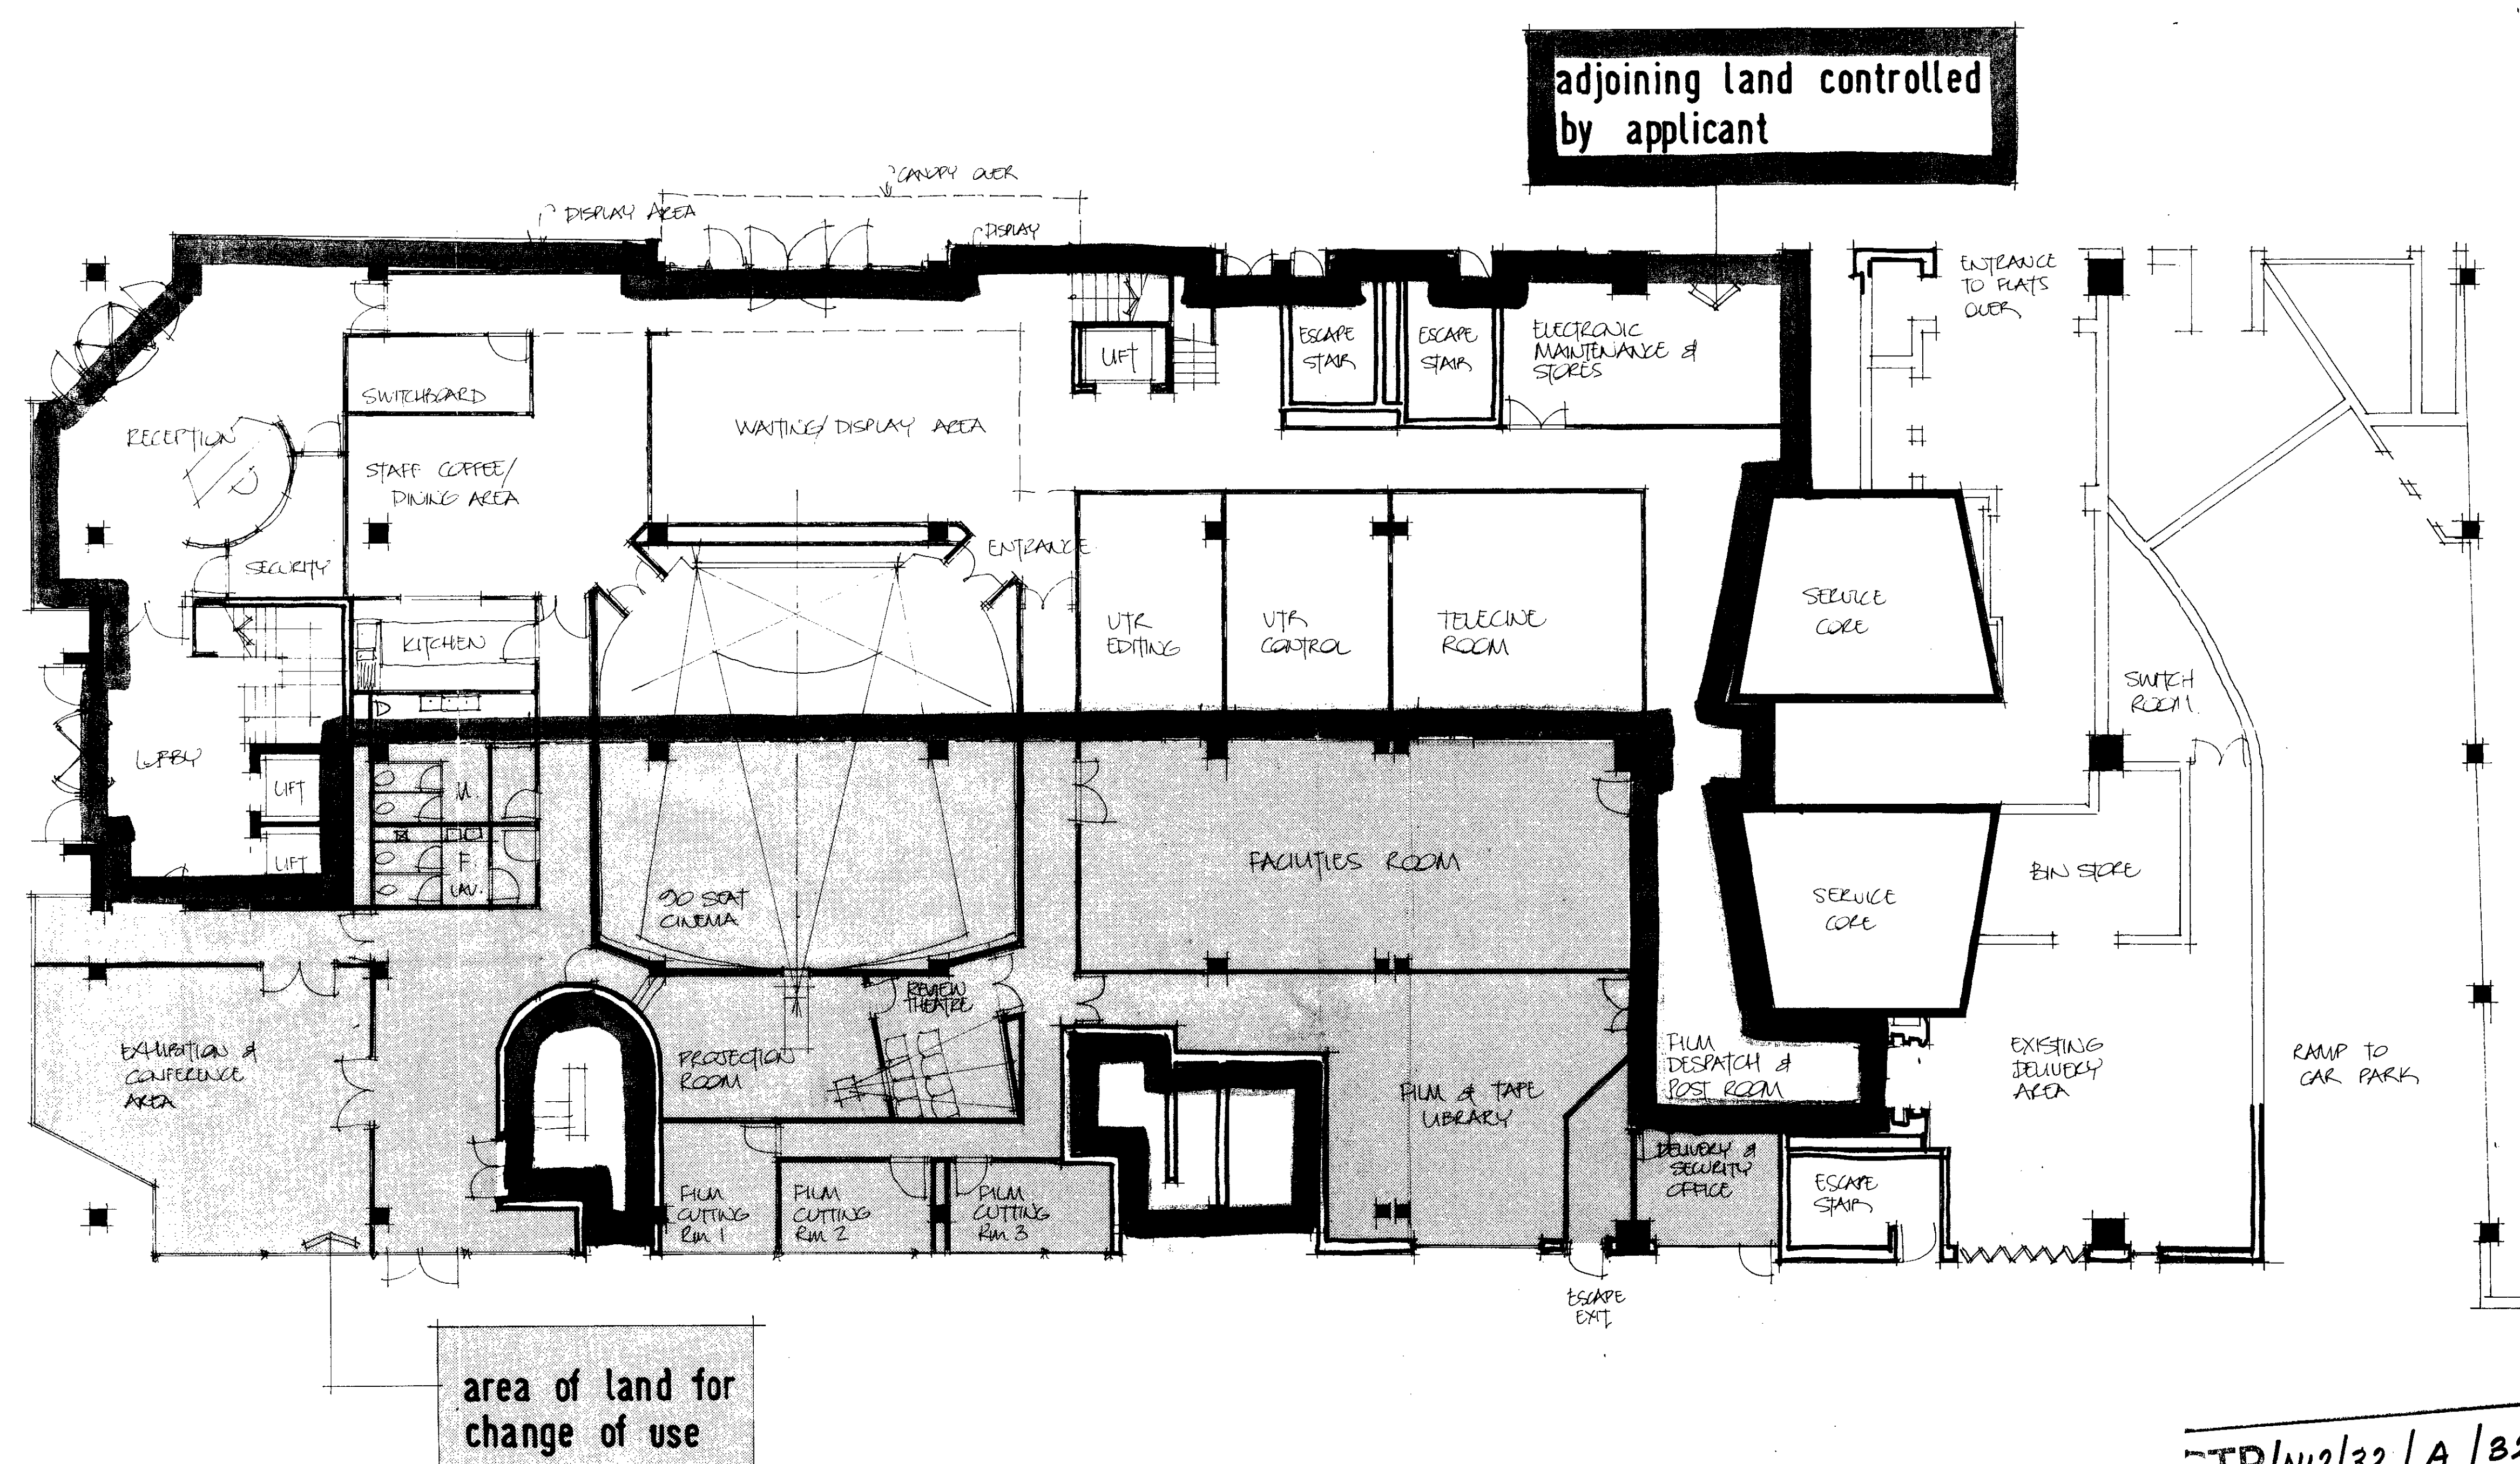

adjoining land controlled
by applicant

area of land for
change of use

CTP/N12/32 / A / 32407

LONDON BOROUGH OF CAMDEN
TOWN AND COUNTRY PLANNING ACTS
30 JUN 1981
PLANS ~~NOT APPROVED~~ APPROVED
ON BEHALF OF THE COUNCIL

NOTES.

no dimensions to be scaled from
this drawing.
all dimensions to be checked on
site by the contractor and
any errors or discrepancies
to be reported to the architect

REVISIONS.		
contract	CHANNEL 4 LTD. CHARLOTTE STREET LONDON W.1.	
description	GROUND FLOOR ALTERNATIVE LAYOUT. SINGLE PHASE	
date. 10.4.81	drawn. M	
THE WARE MACGREGOR PARTNERSHIP		
chartered architects.		
32, High Street, Beckenham, Kent. 01-650 8137-8-9		
scale. 1/8" TO ONE FOOT		
contract no.	drg. no.	rev.
612	63	A