




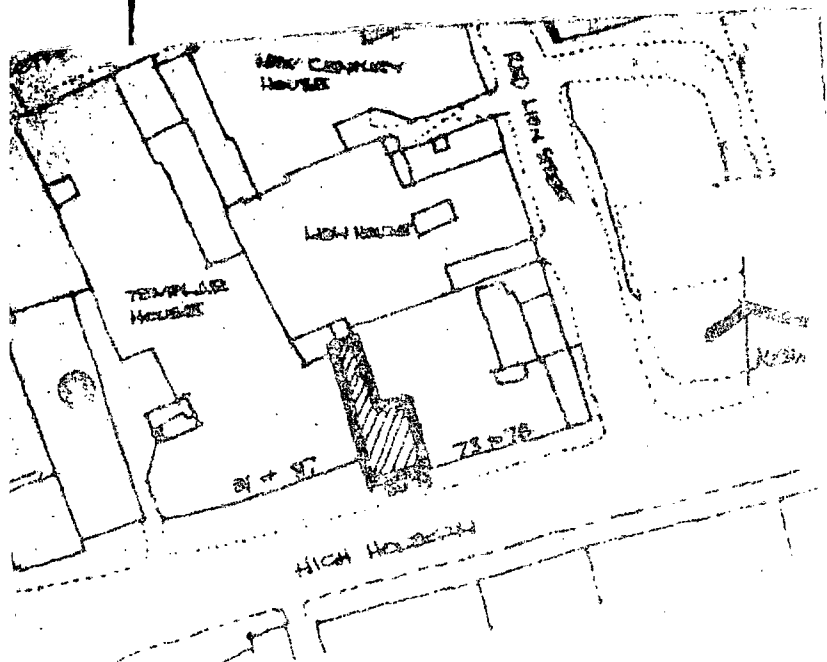

79/80 HIGH HOLBORN W.C.I.

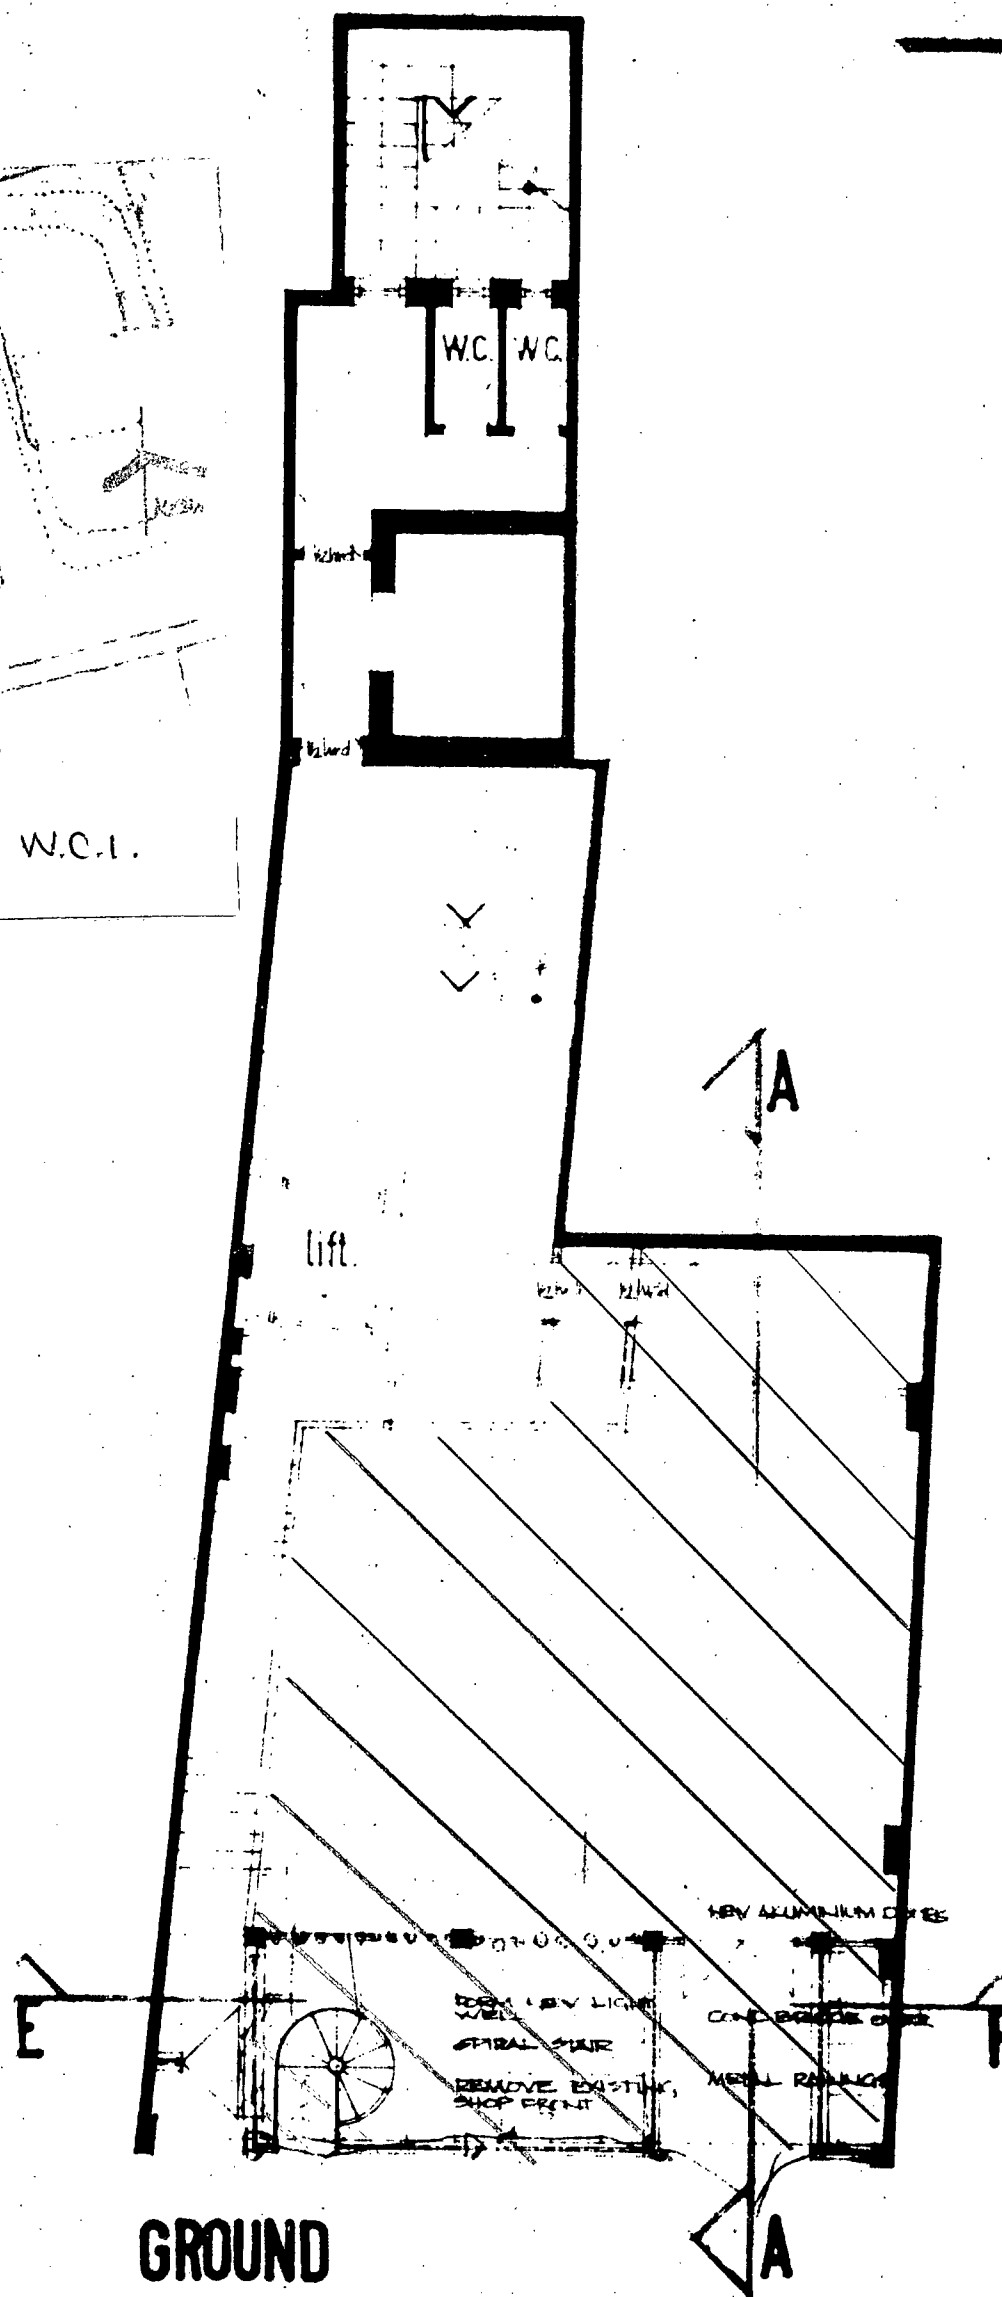

N15 23 1 18212

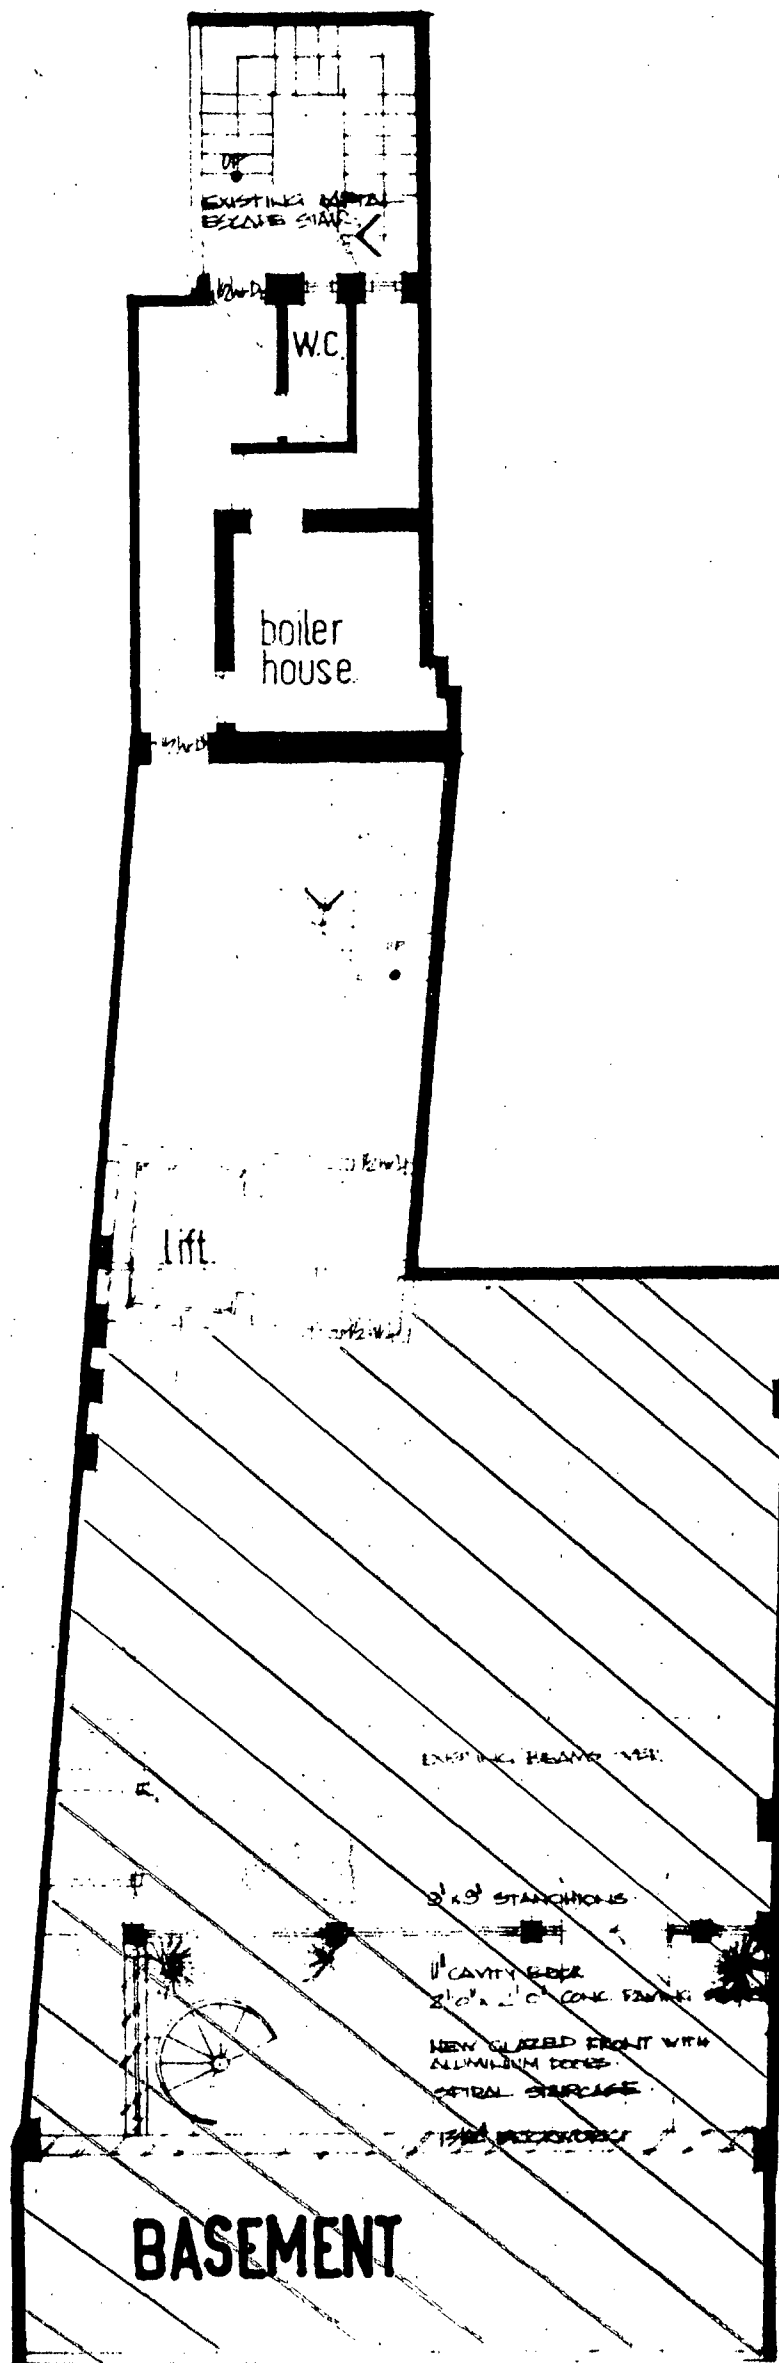

1/15/23 / 1 / 18219