




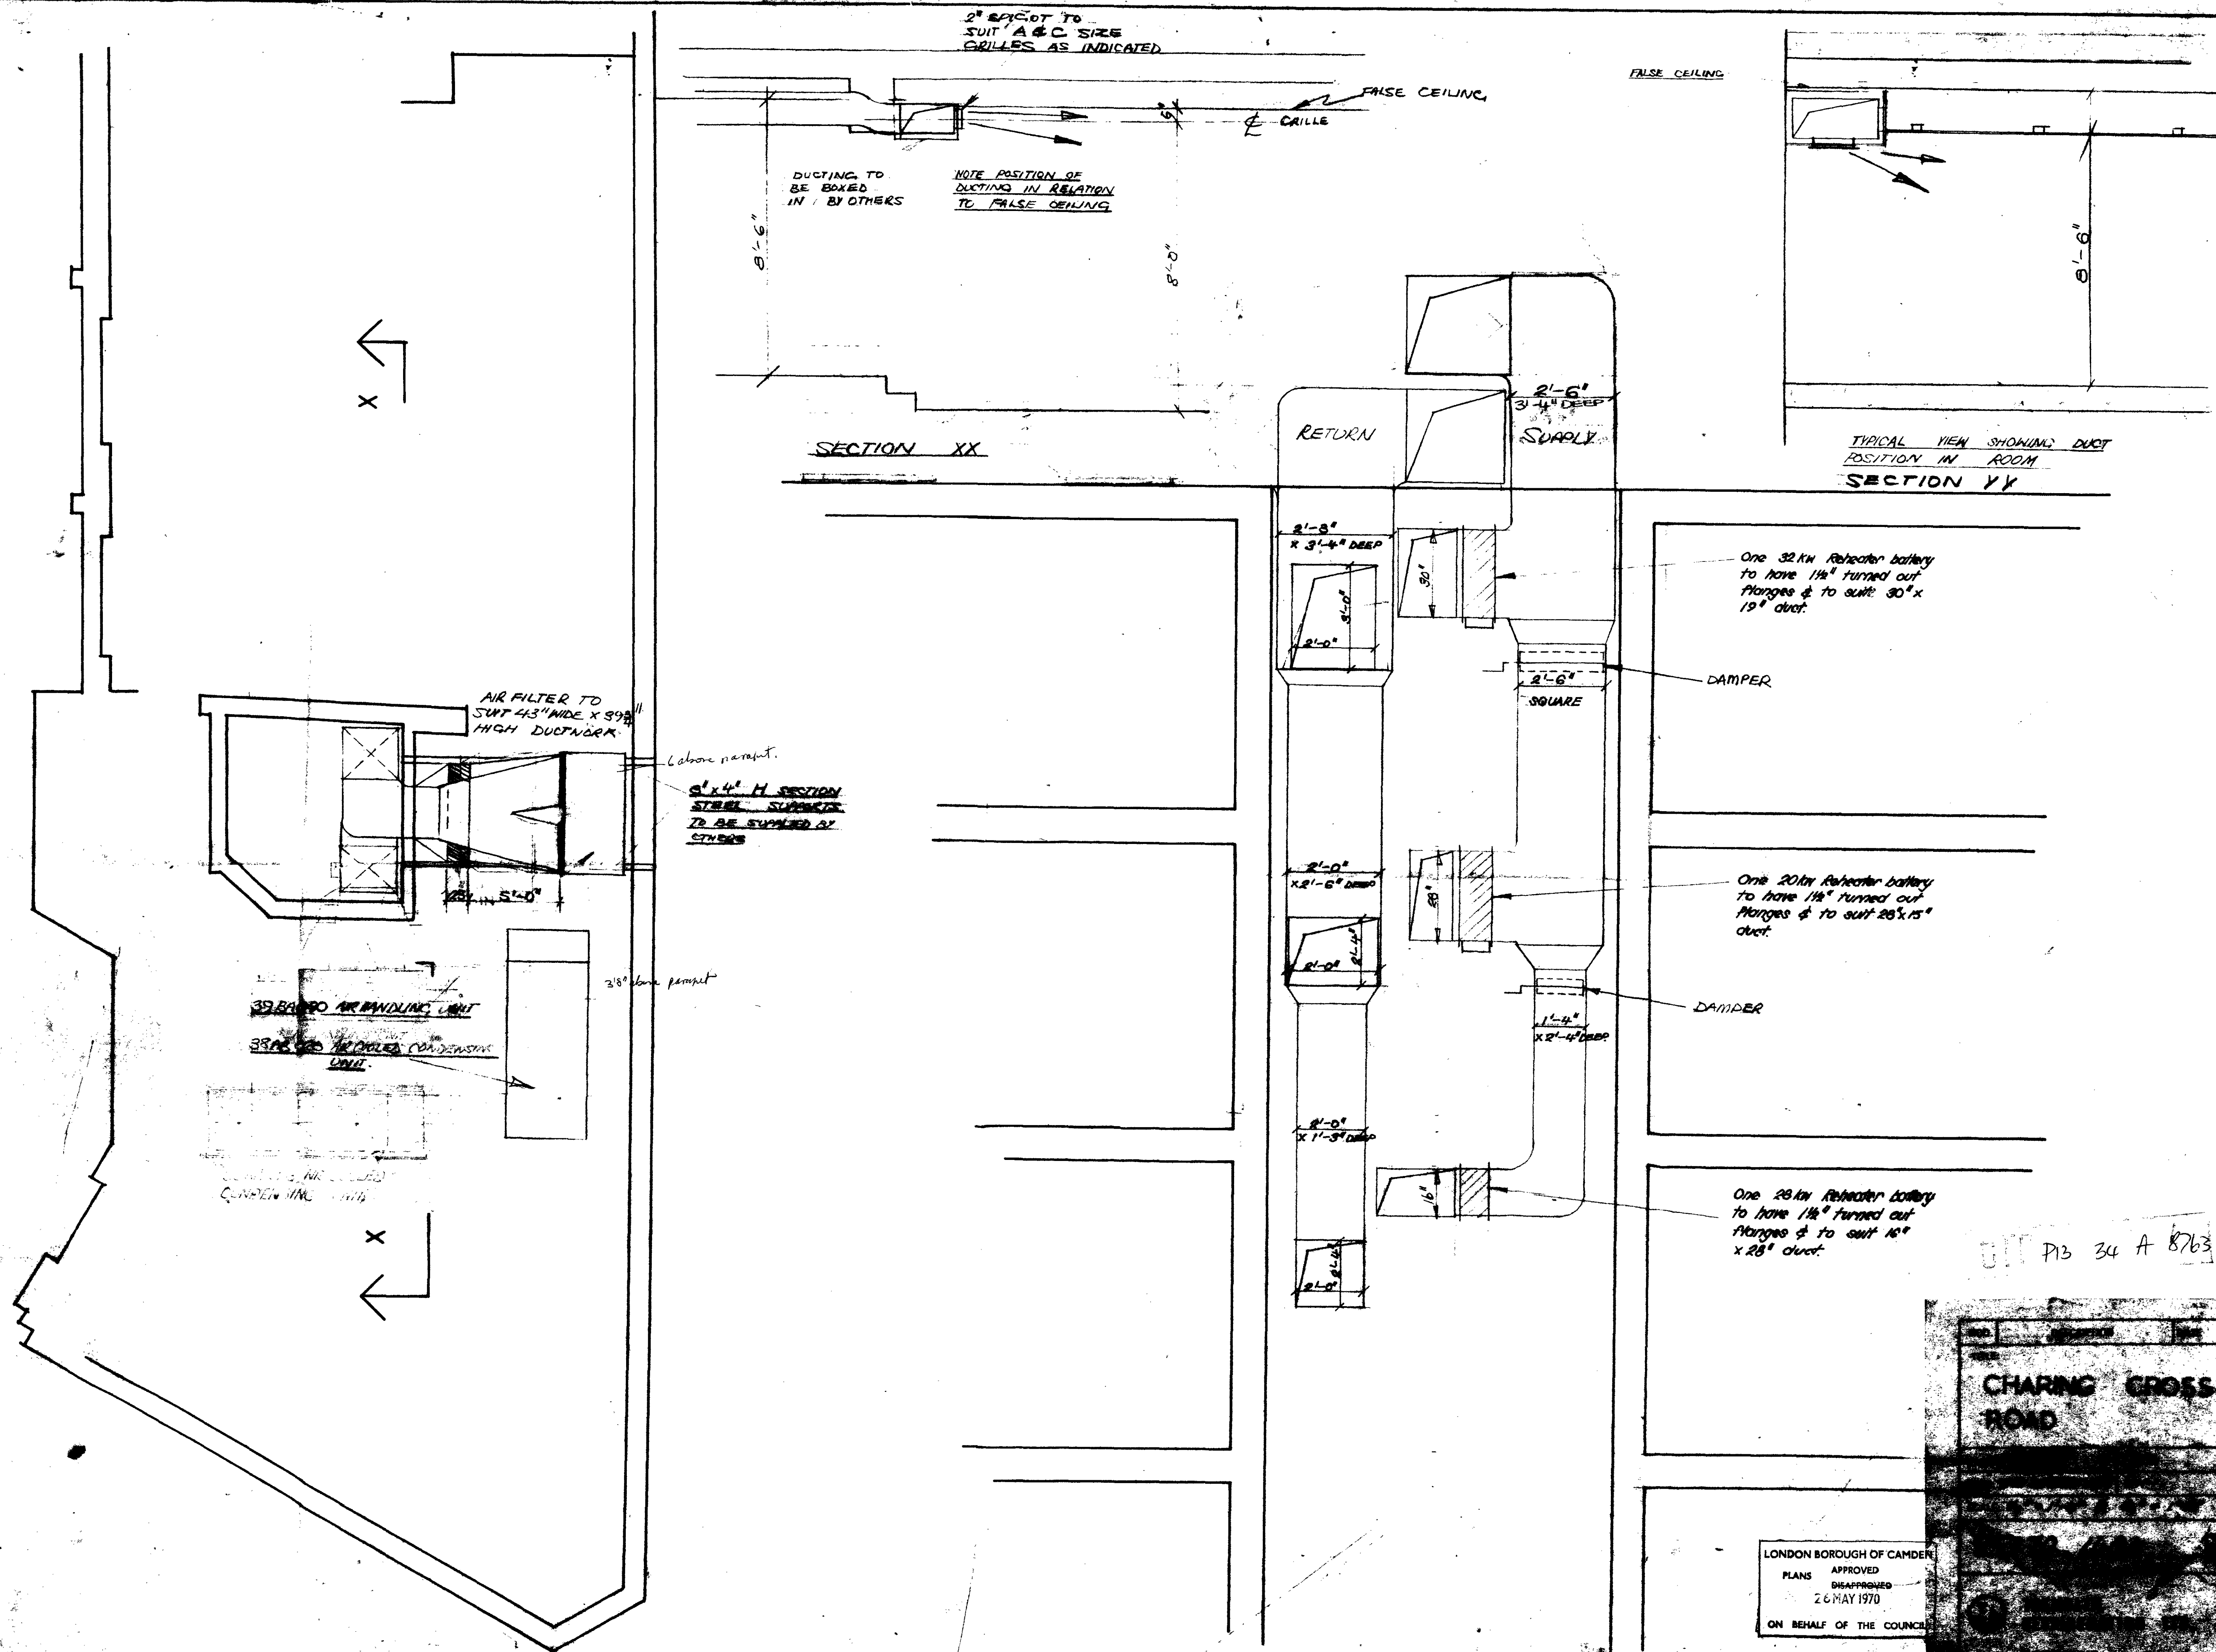


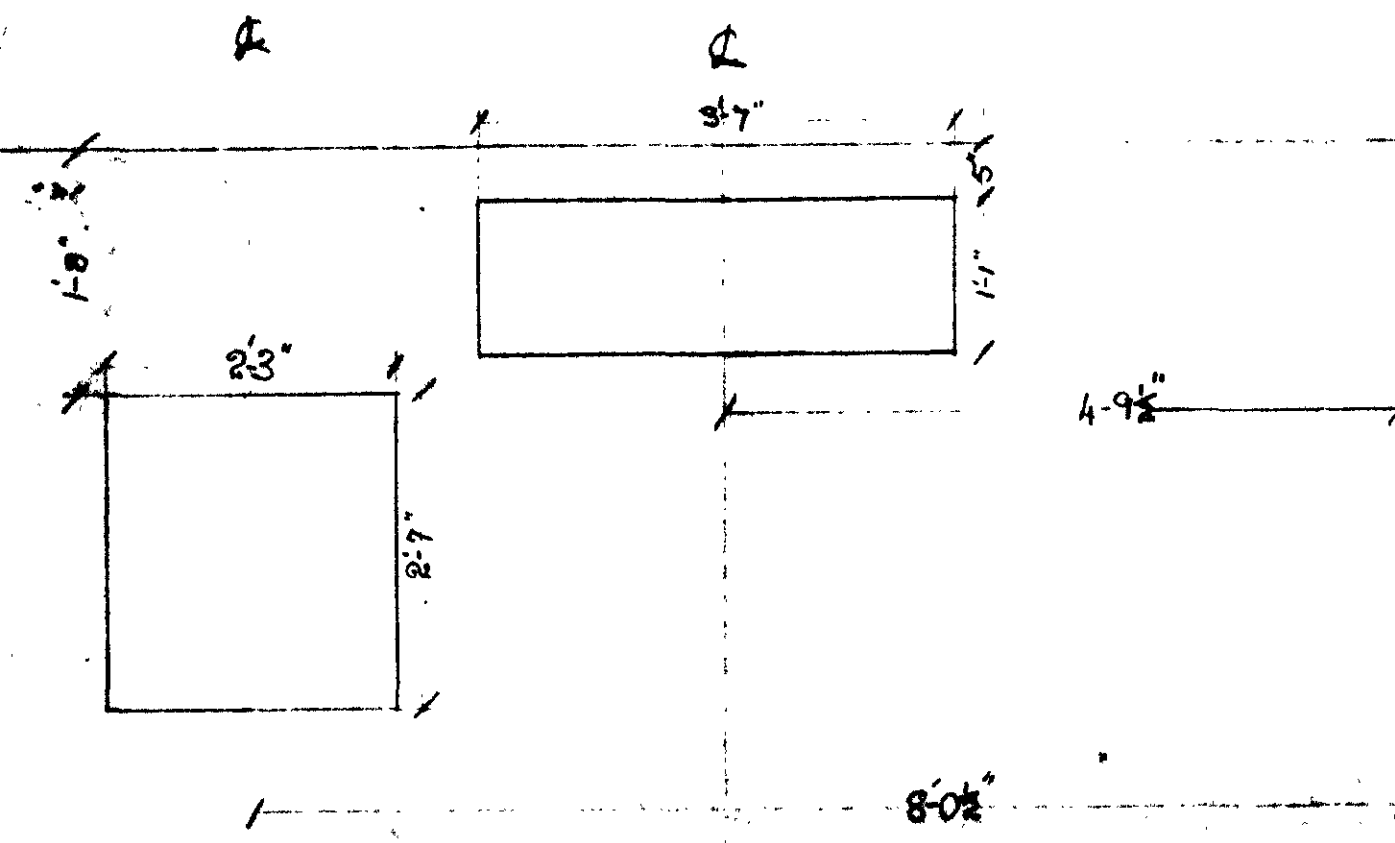

ELEV 2ND FLOOR HOLES

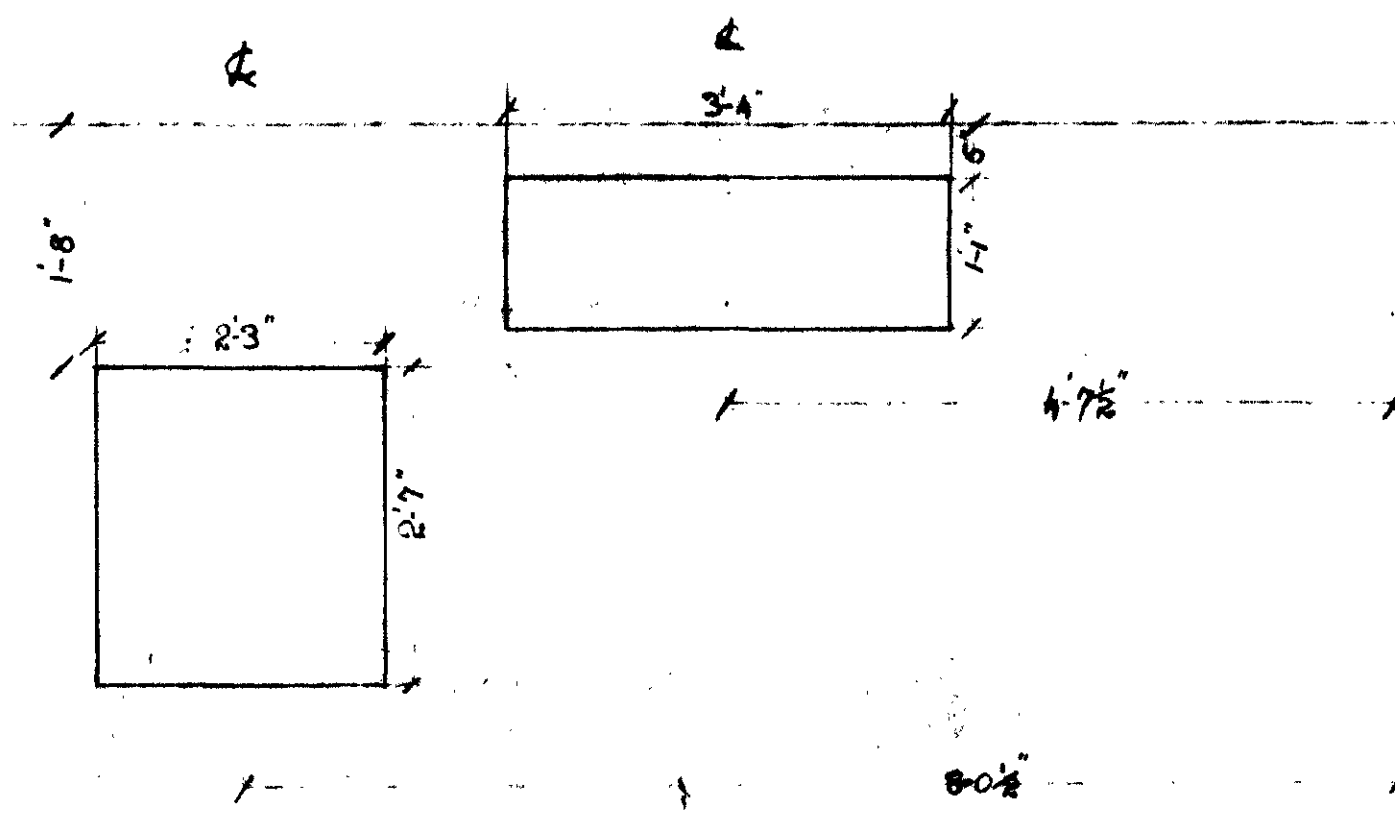


ELEV 3RD FLOOR HOLES

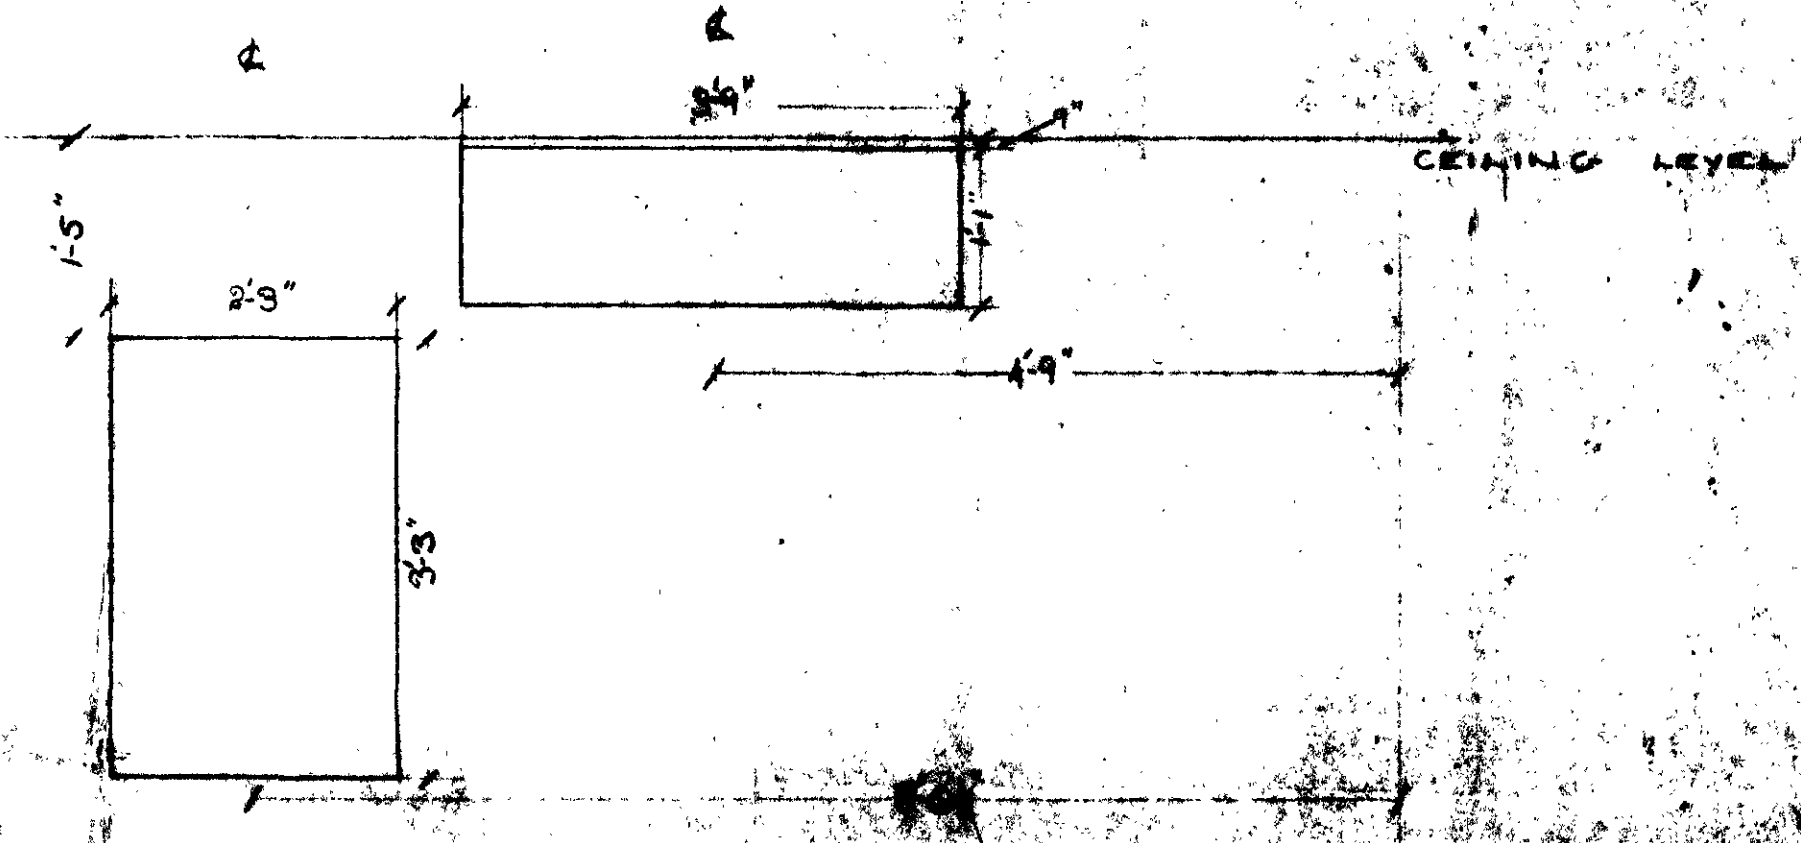


ELEV 4TH FLOOR HOLES


CEILING LEVEL

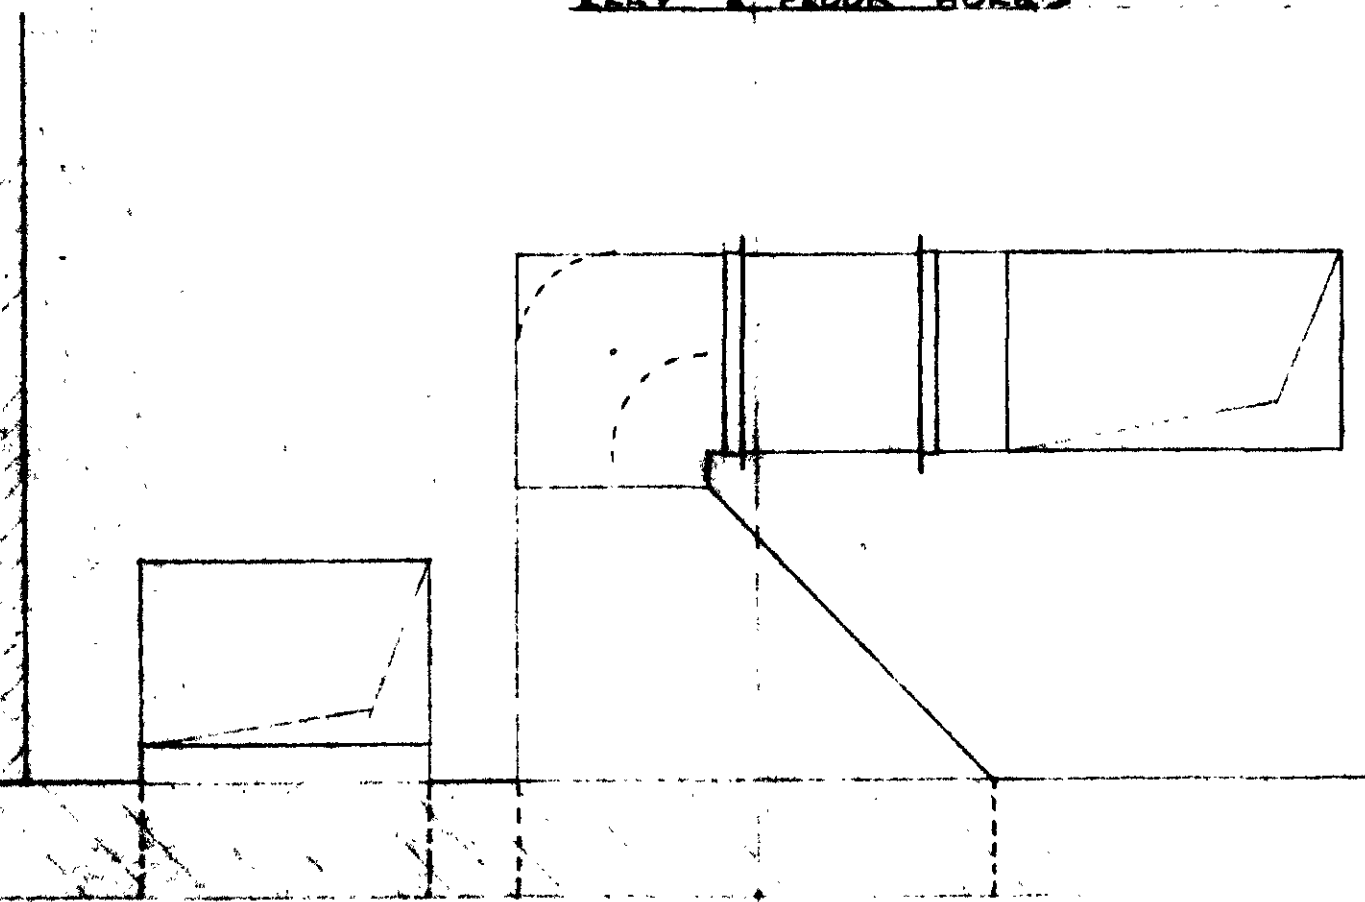

PLAN 2ND FLOOR

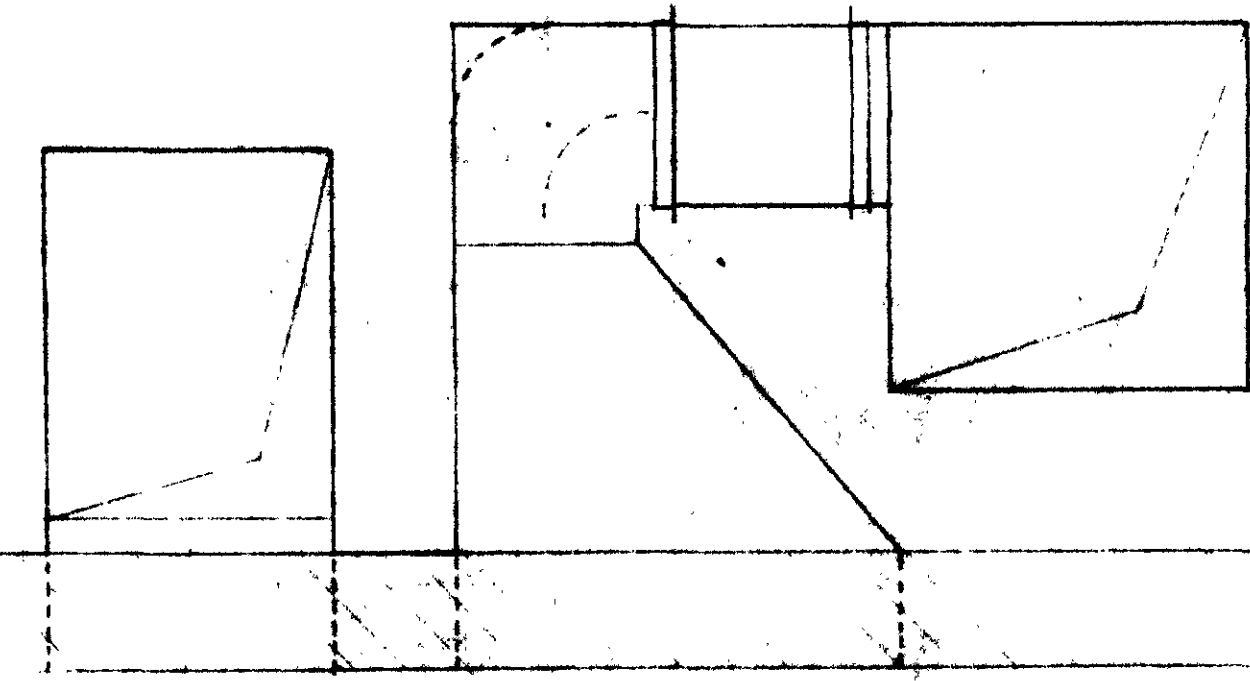

PLAN 3RD FLOOR

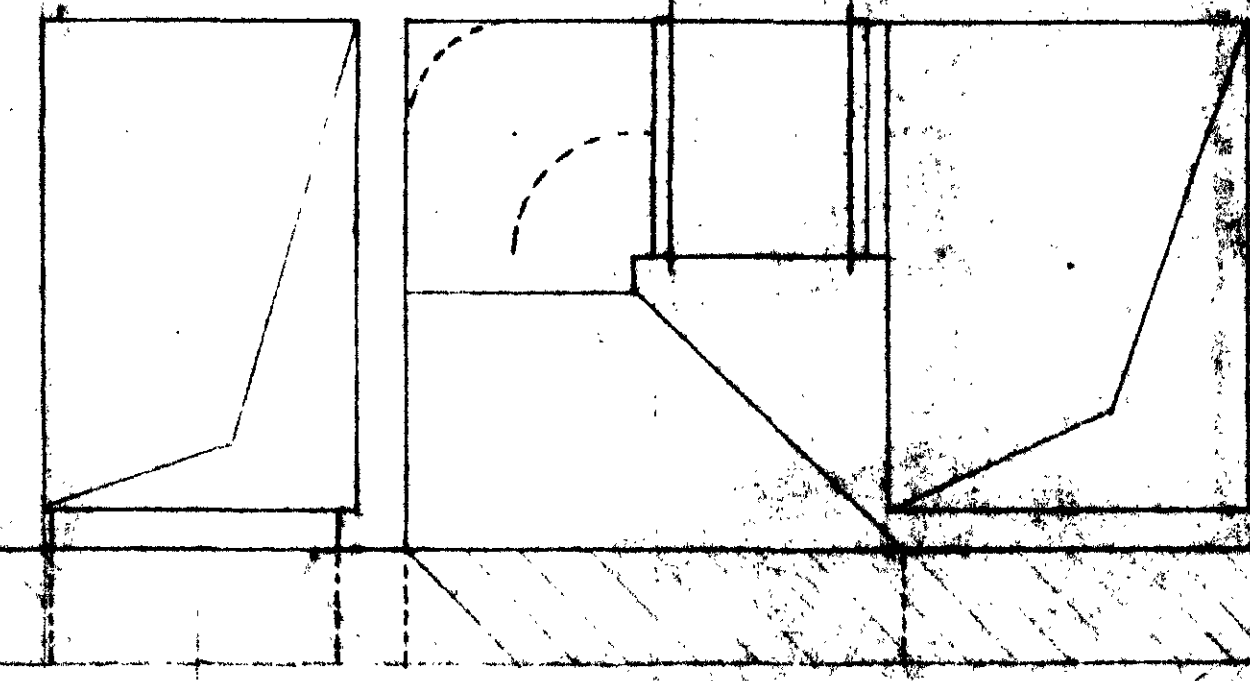

PLAN 4TH FLOOR

LONDON BOROUGH OF CAMDEN
APPROVED
ON BEHALF OF THE COUNCIL

CTP/P13/34/A/8

REMARKS: APPROXIMATION 1/2

DETAILED DUCTWORK DRAWING: CHARGING CABLE ROOM

13th MARCH 1971

DRAWING NO. 100

