



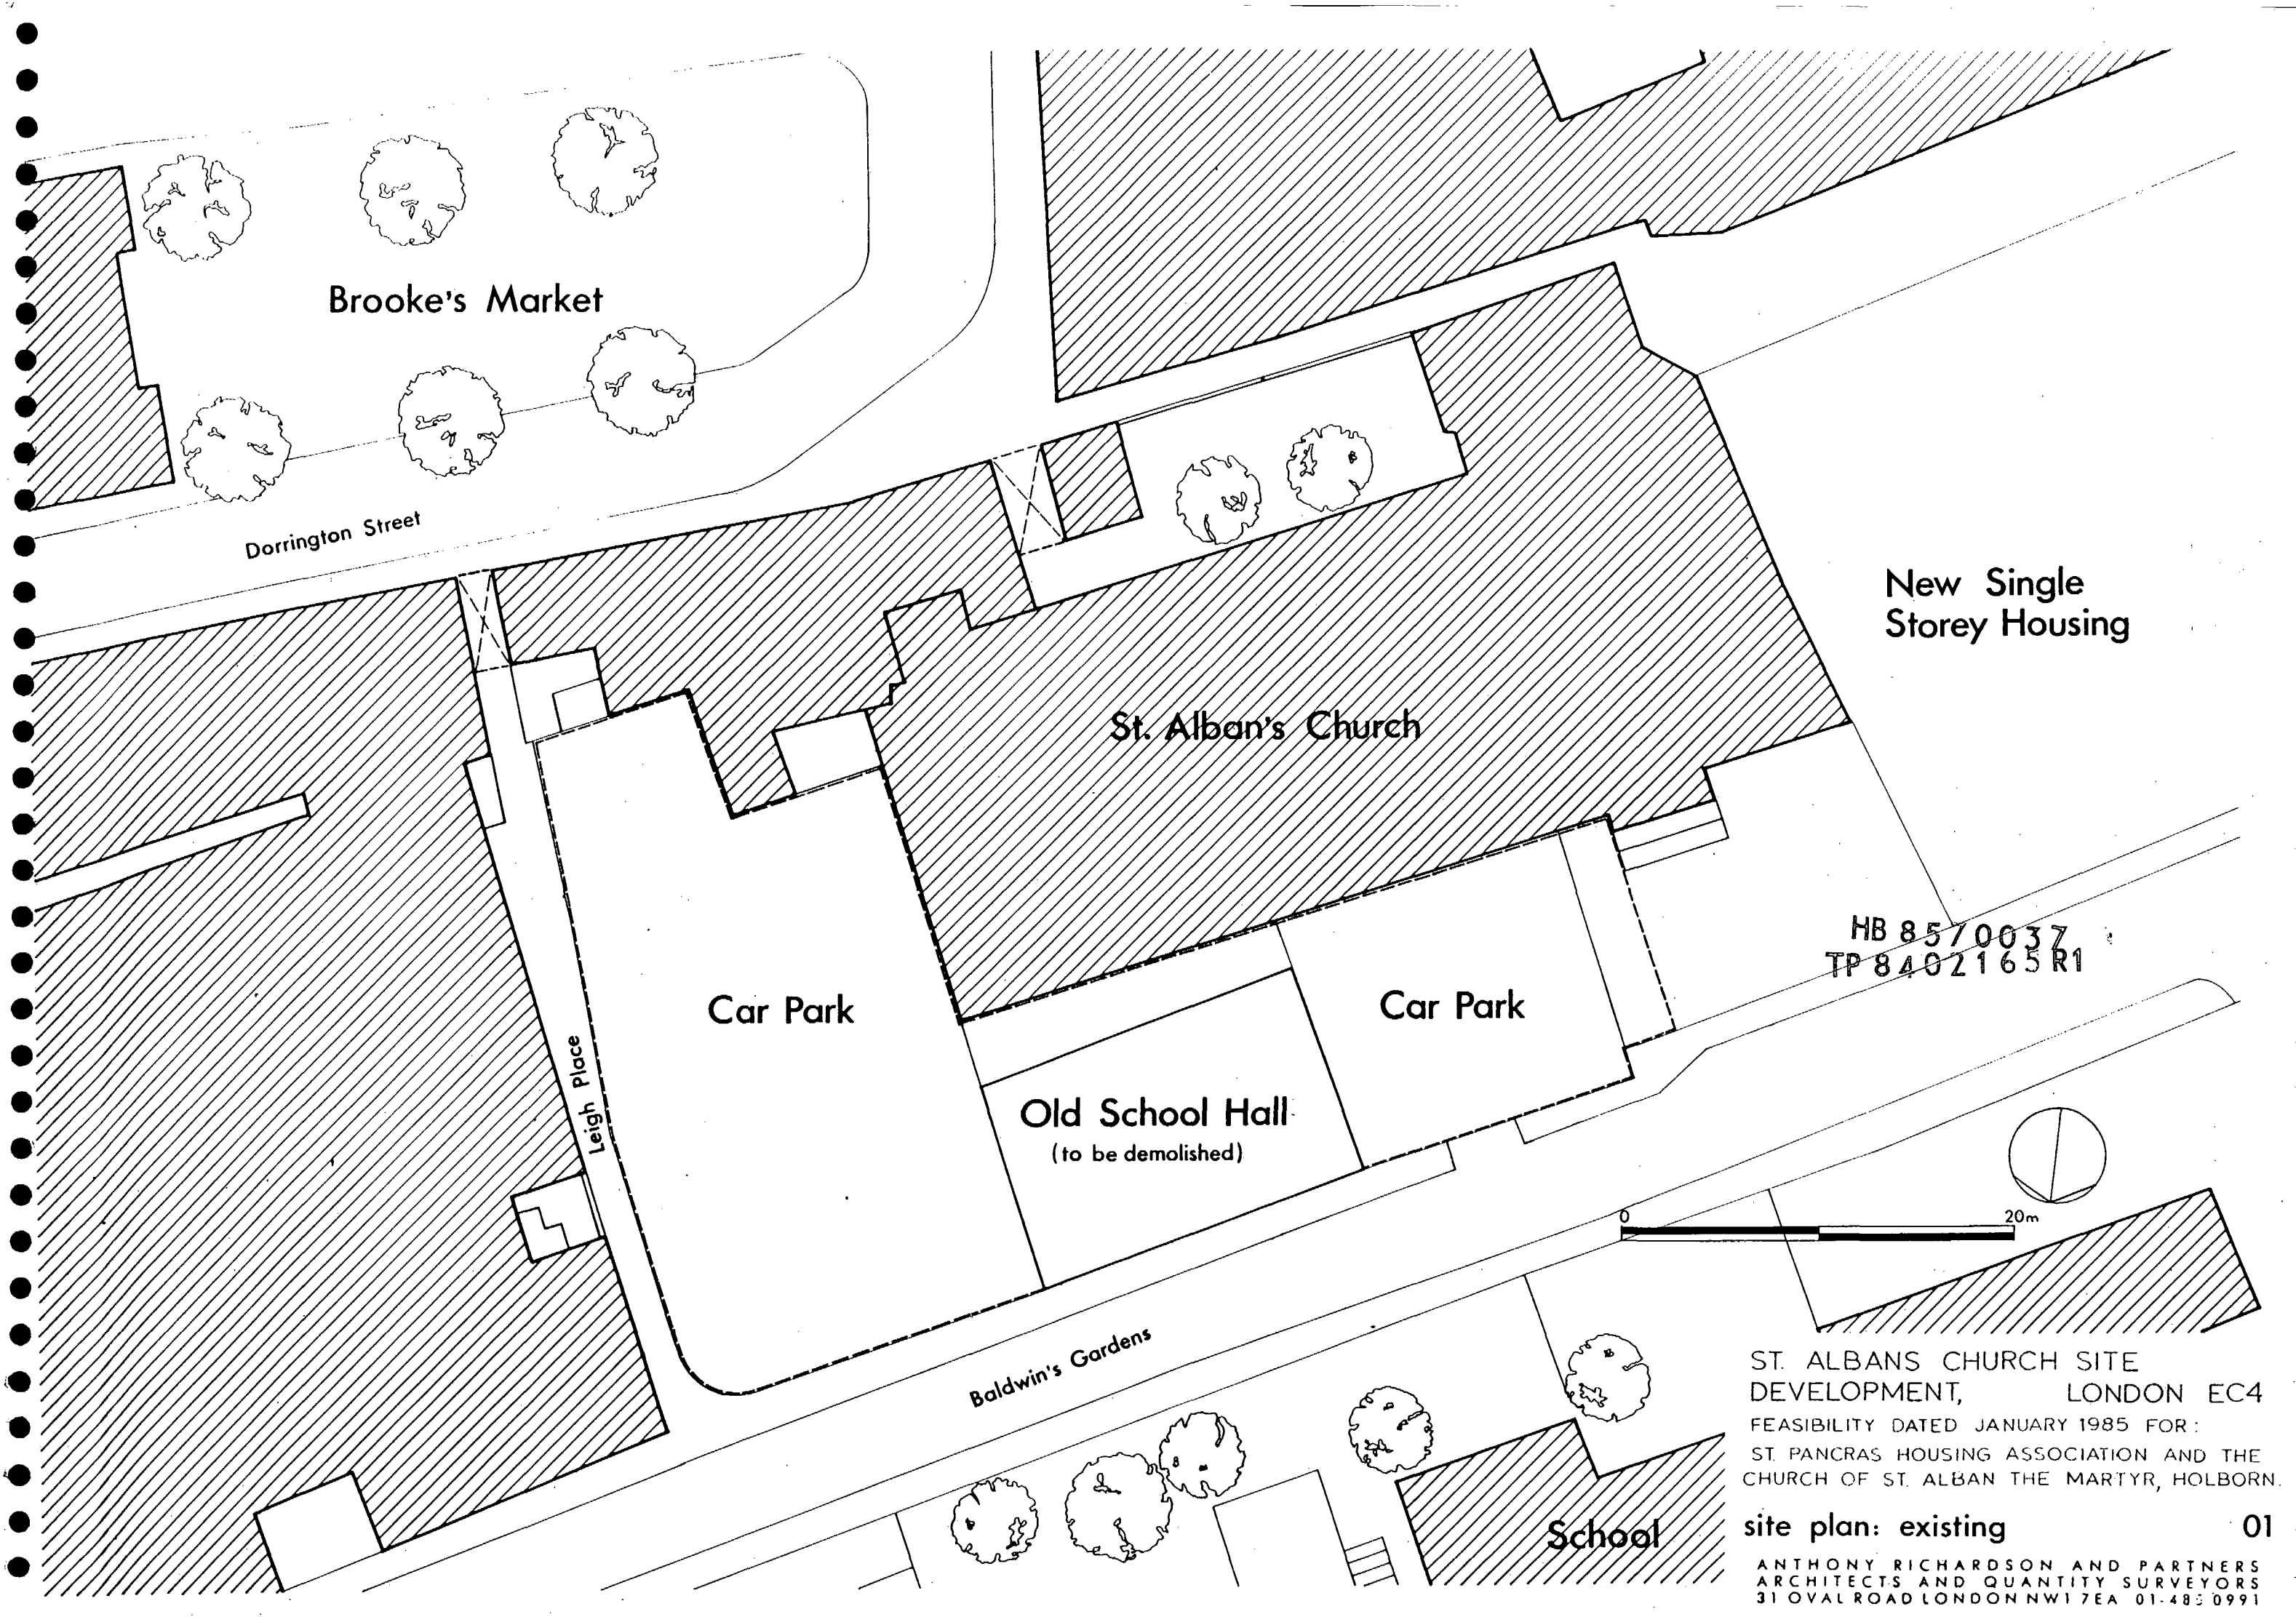

ST. ALBANS CHURCH SITE  
DEVELOPMENT, LONDON EC4  
FEASIBILITY DATED JANUARY 1985 FOR:  
ST. PANCRAS HOUSING ASSOCIATION AND THE  
CHURCH OF ST. ALBAN THE MARTYR, HOLBORN.

site plan: existing 01

ANTHONY RICHARDSON AND PARTNERS  
ARCHITECTS AND QUANTITY SURVEYORS  
31 OVAL ROAD LONDON NW1 7EA 01-485 0991

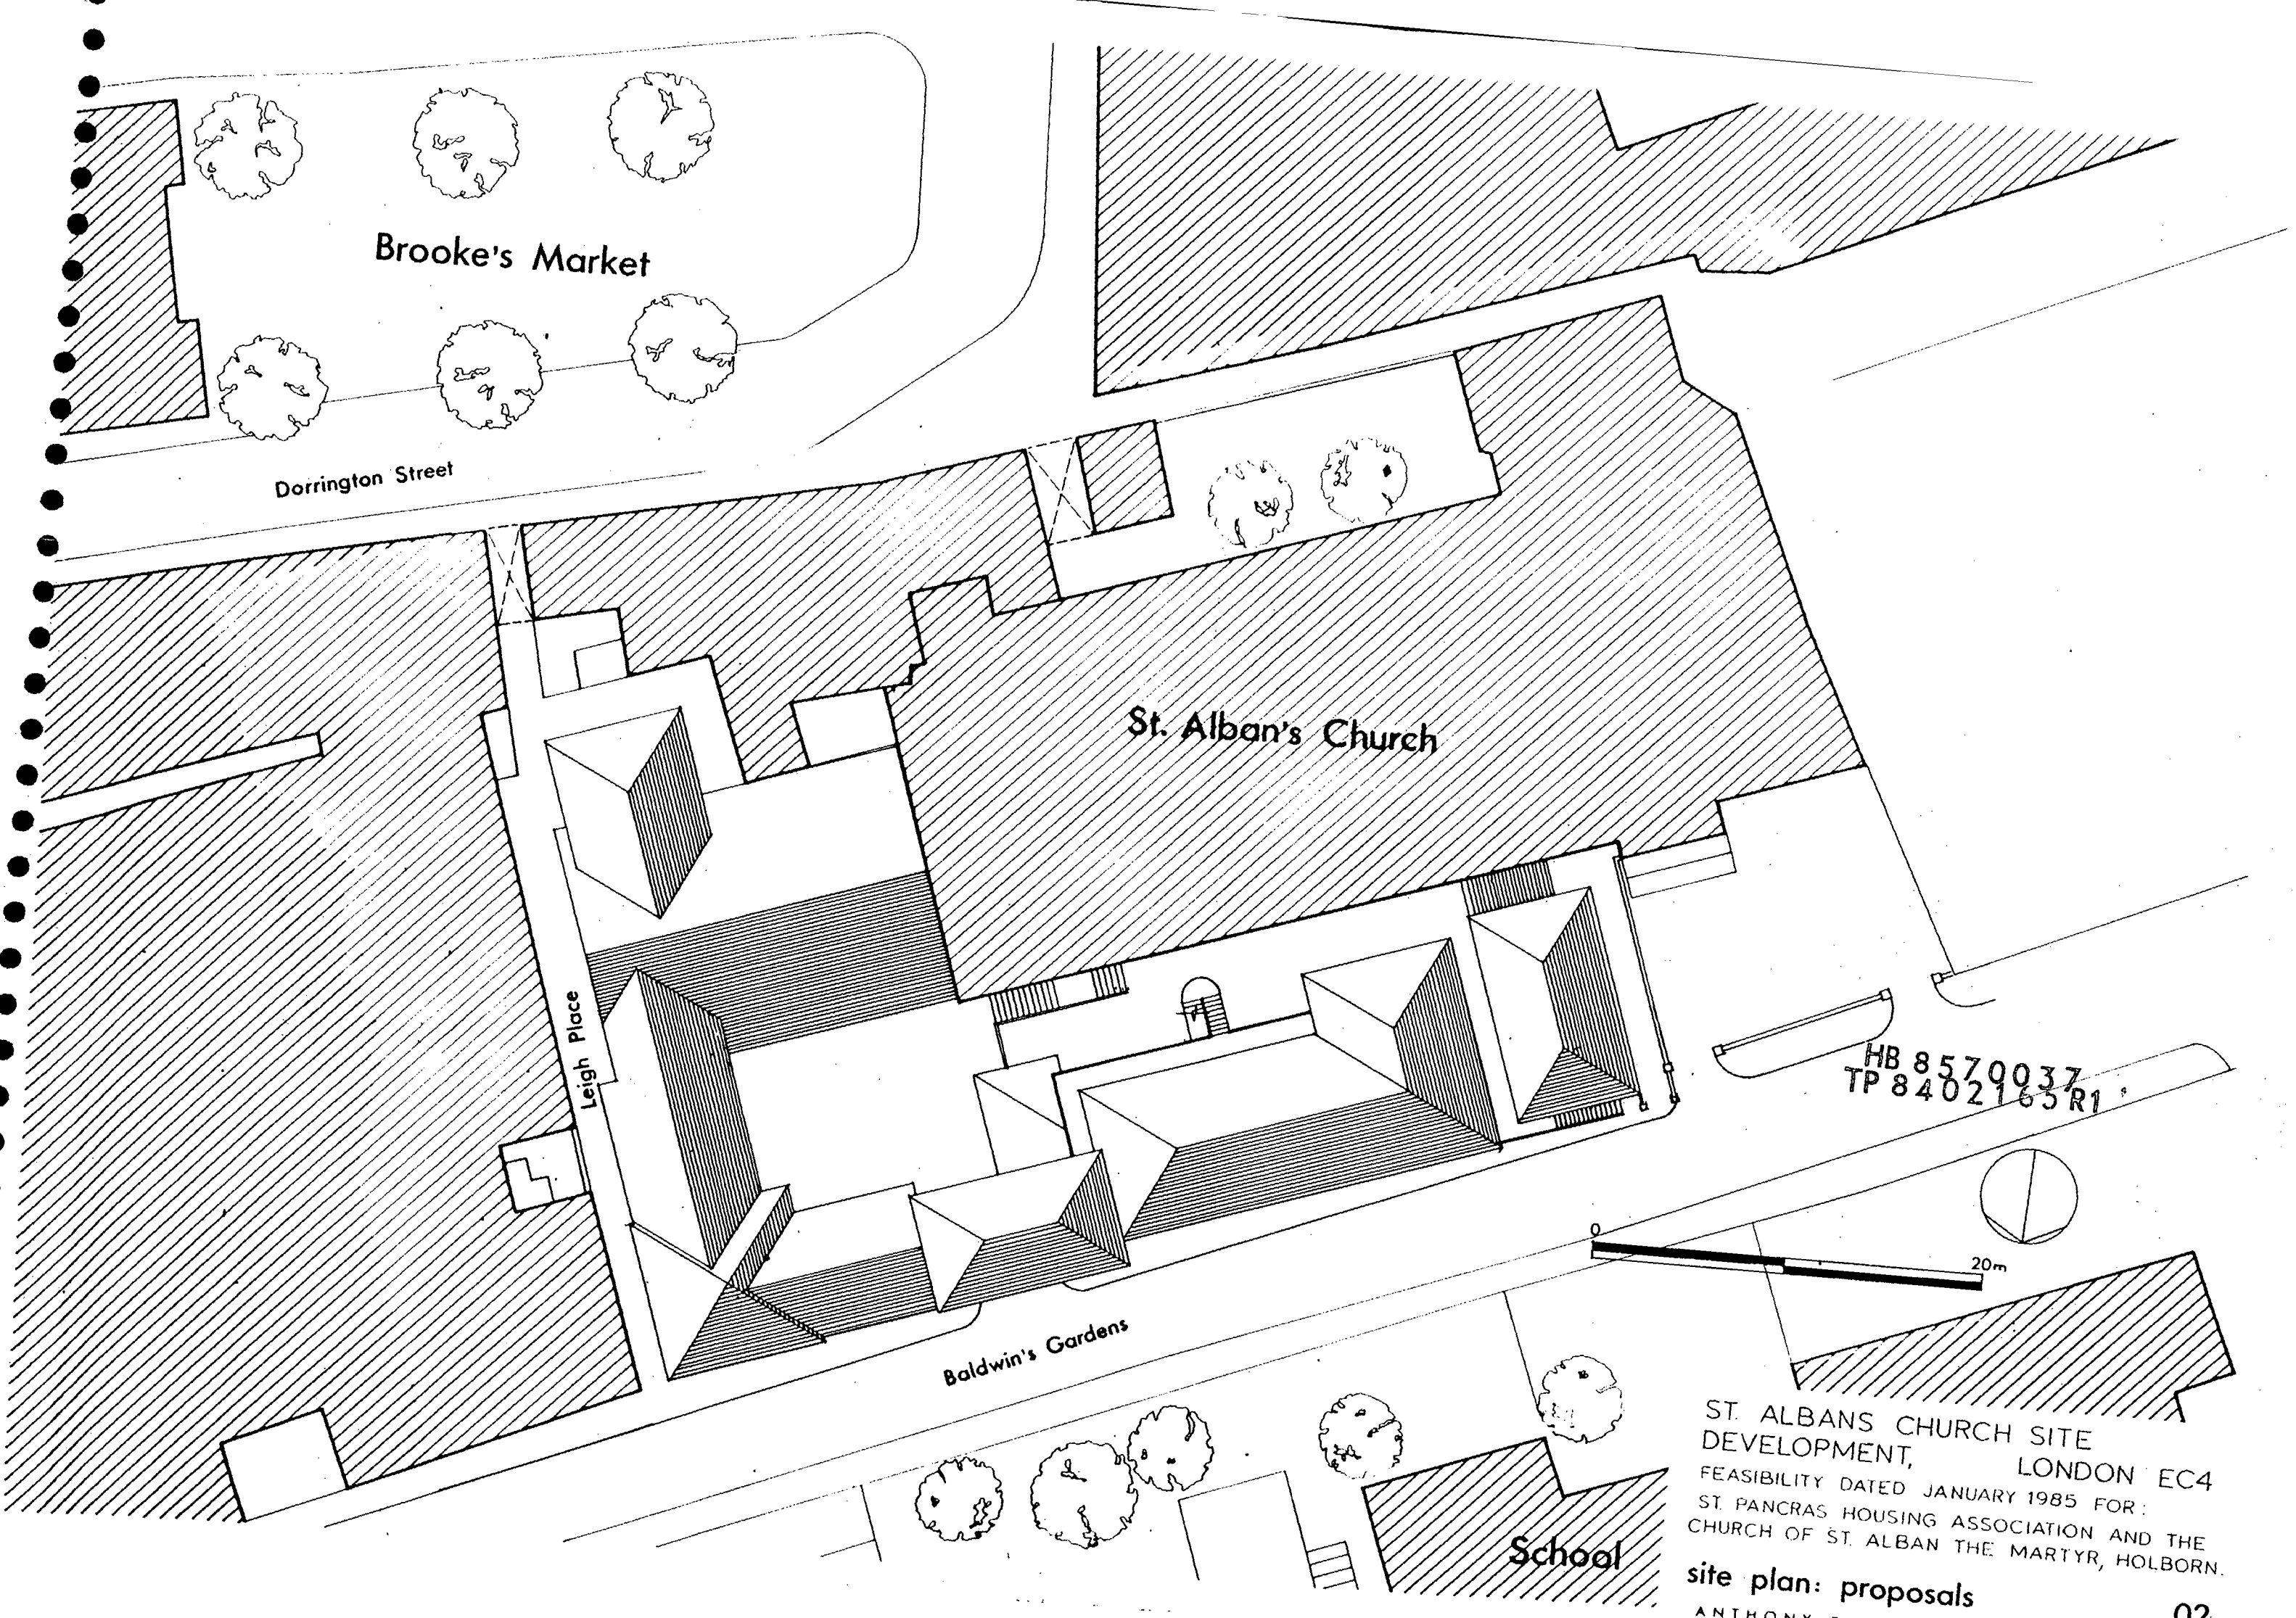

Brooke's Market

Dorrington Street

St. Alban's Church

Leigh Place

Baldwin's Gardens

School

HB 8570037  
TP 8402165R1

ST. ALBAN'S CHURCH SITE  
DEVELOPMENT, LONDON EC4  
FEASIBILITY DATED JANUARY 1985 FOR:  
ST. PANCRAS HOUSING ASSOCIATION AND THE  
CHURCH OF ST. ALBAN THE MARTYR, HOLBORN.  
site plan: proposals  
ANTHONY