


IP 8501855

HB 857 0335

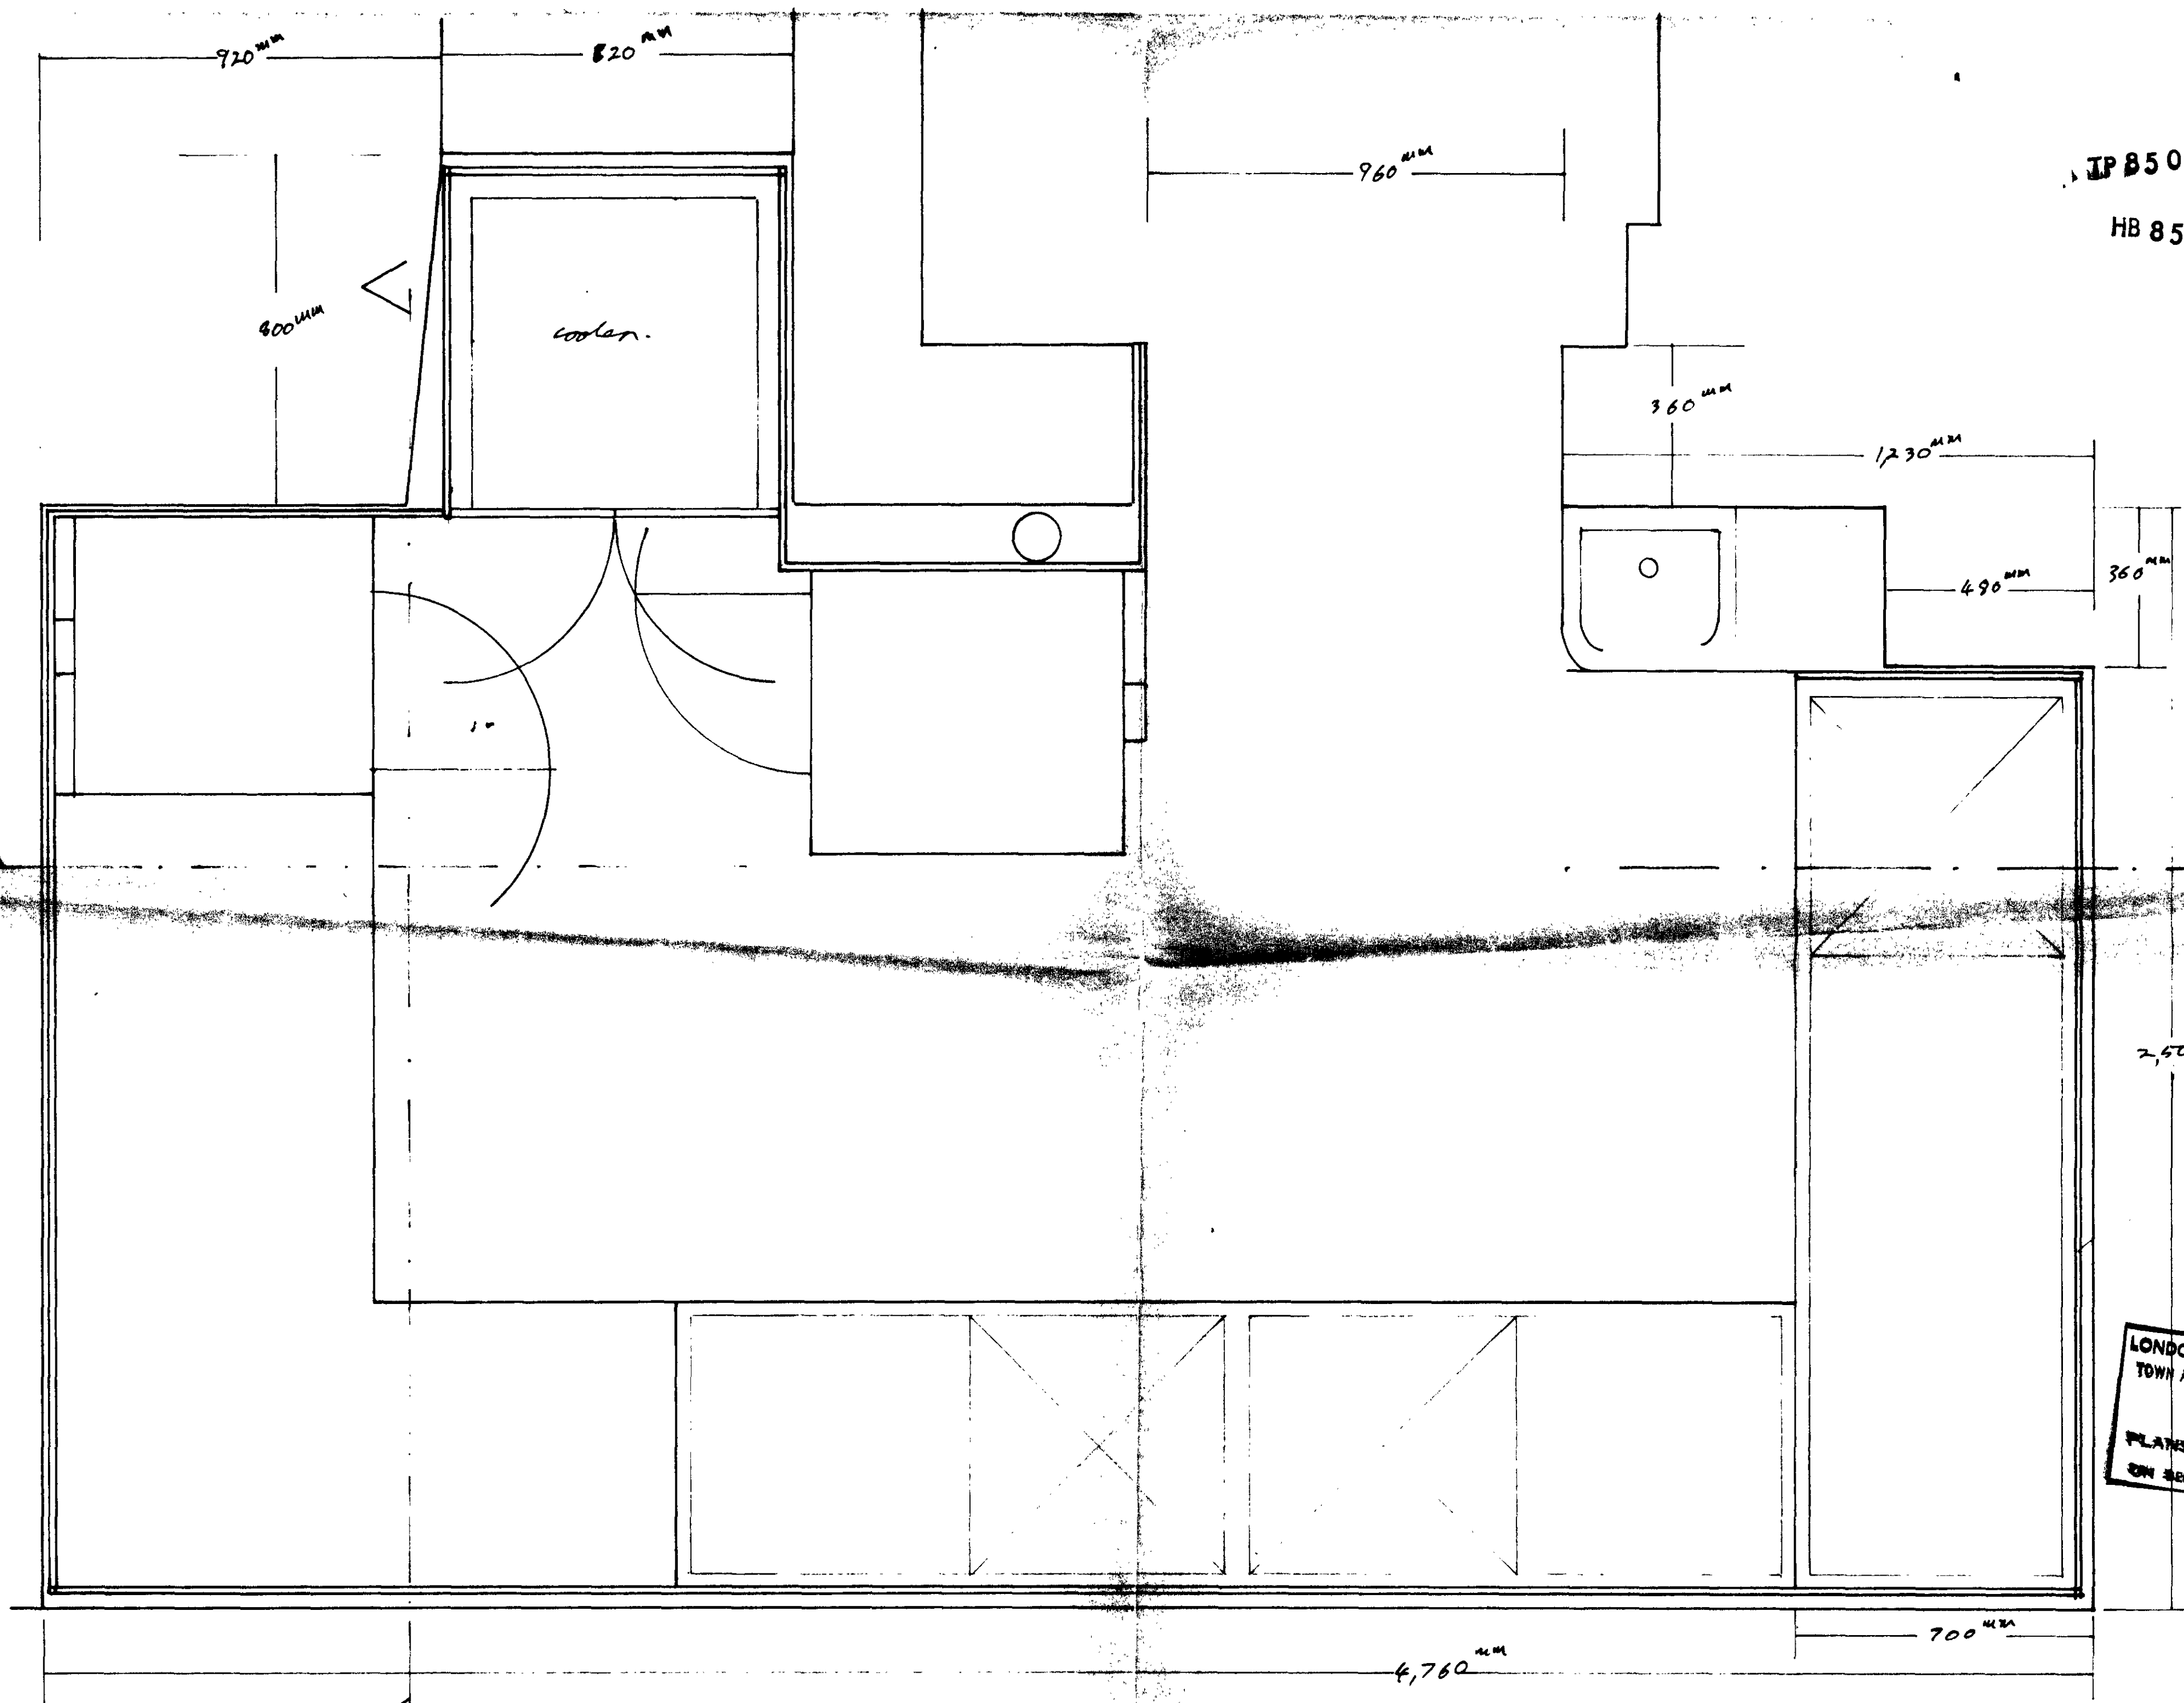


Section line A

Dalton fresh
Block board?
Battens at
600 mm

LONDON BOROUGH OF CAMBEN
TOWN AND COUNTRY PLANNING ACTS
23 JAN 1986
PLANS APPROVED
ON BEHALF OF THE COUNCIL

Section A

Plan: Kitchen extension Food for thought
31 Neals st.

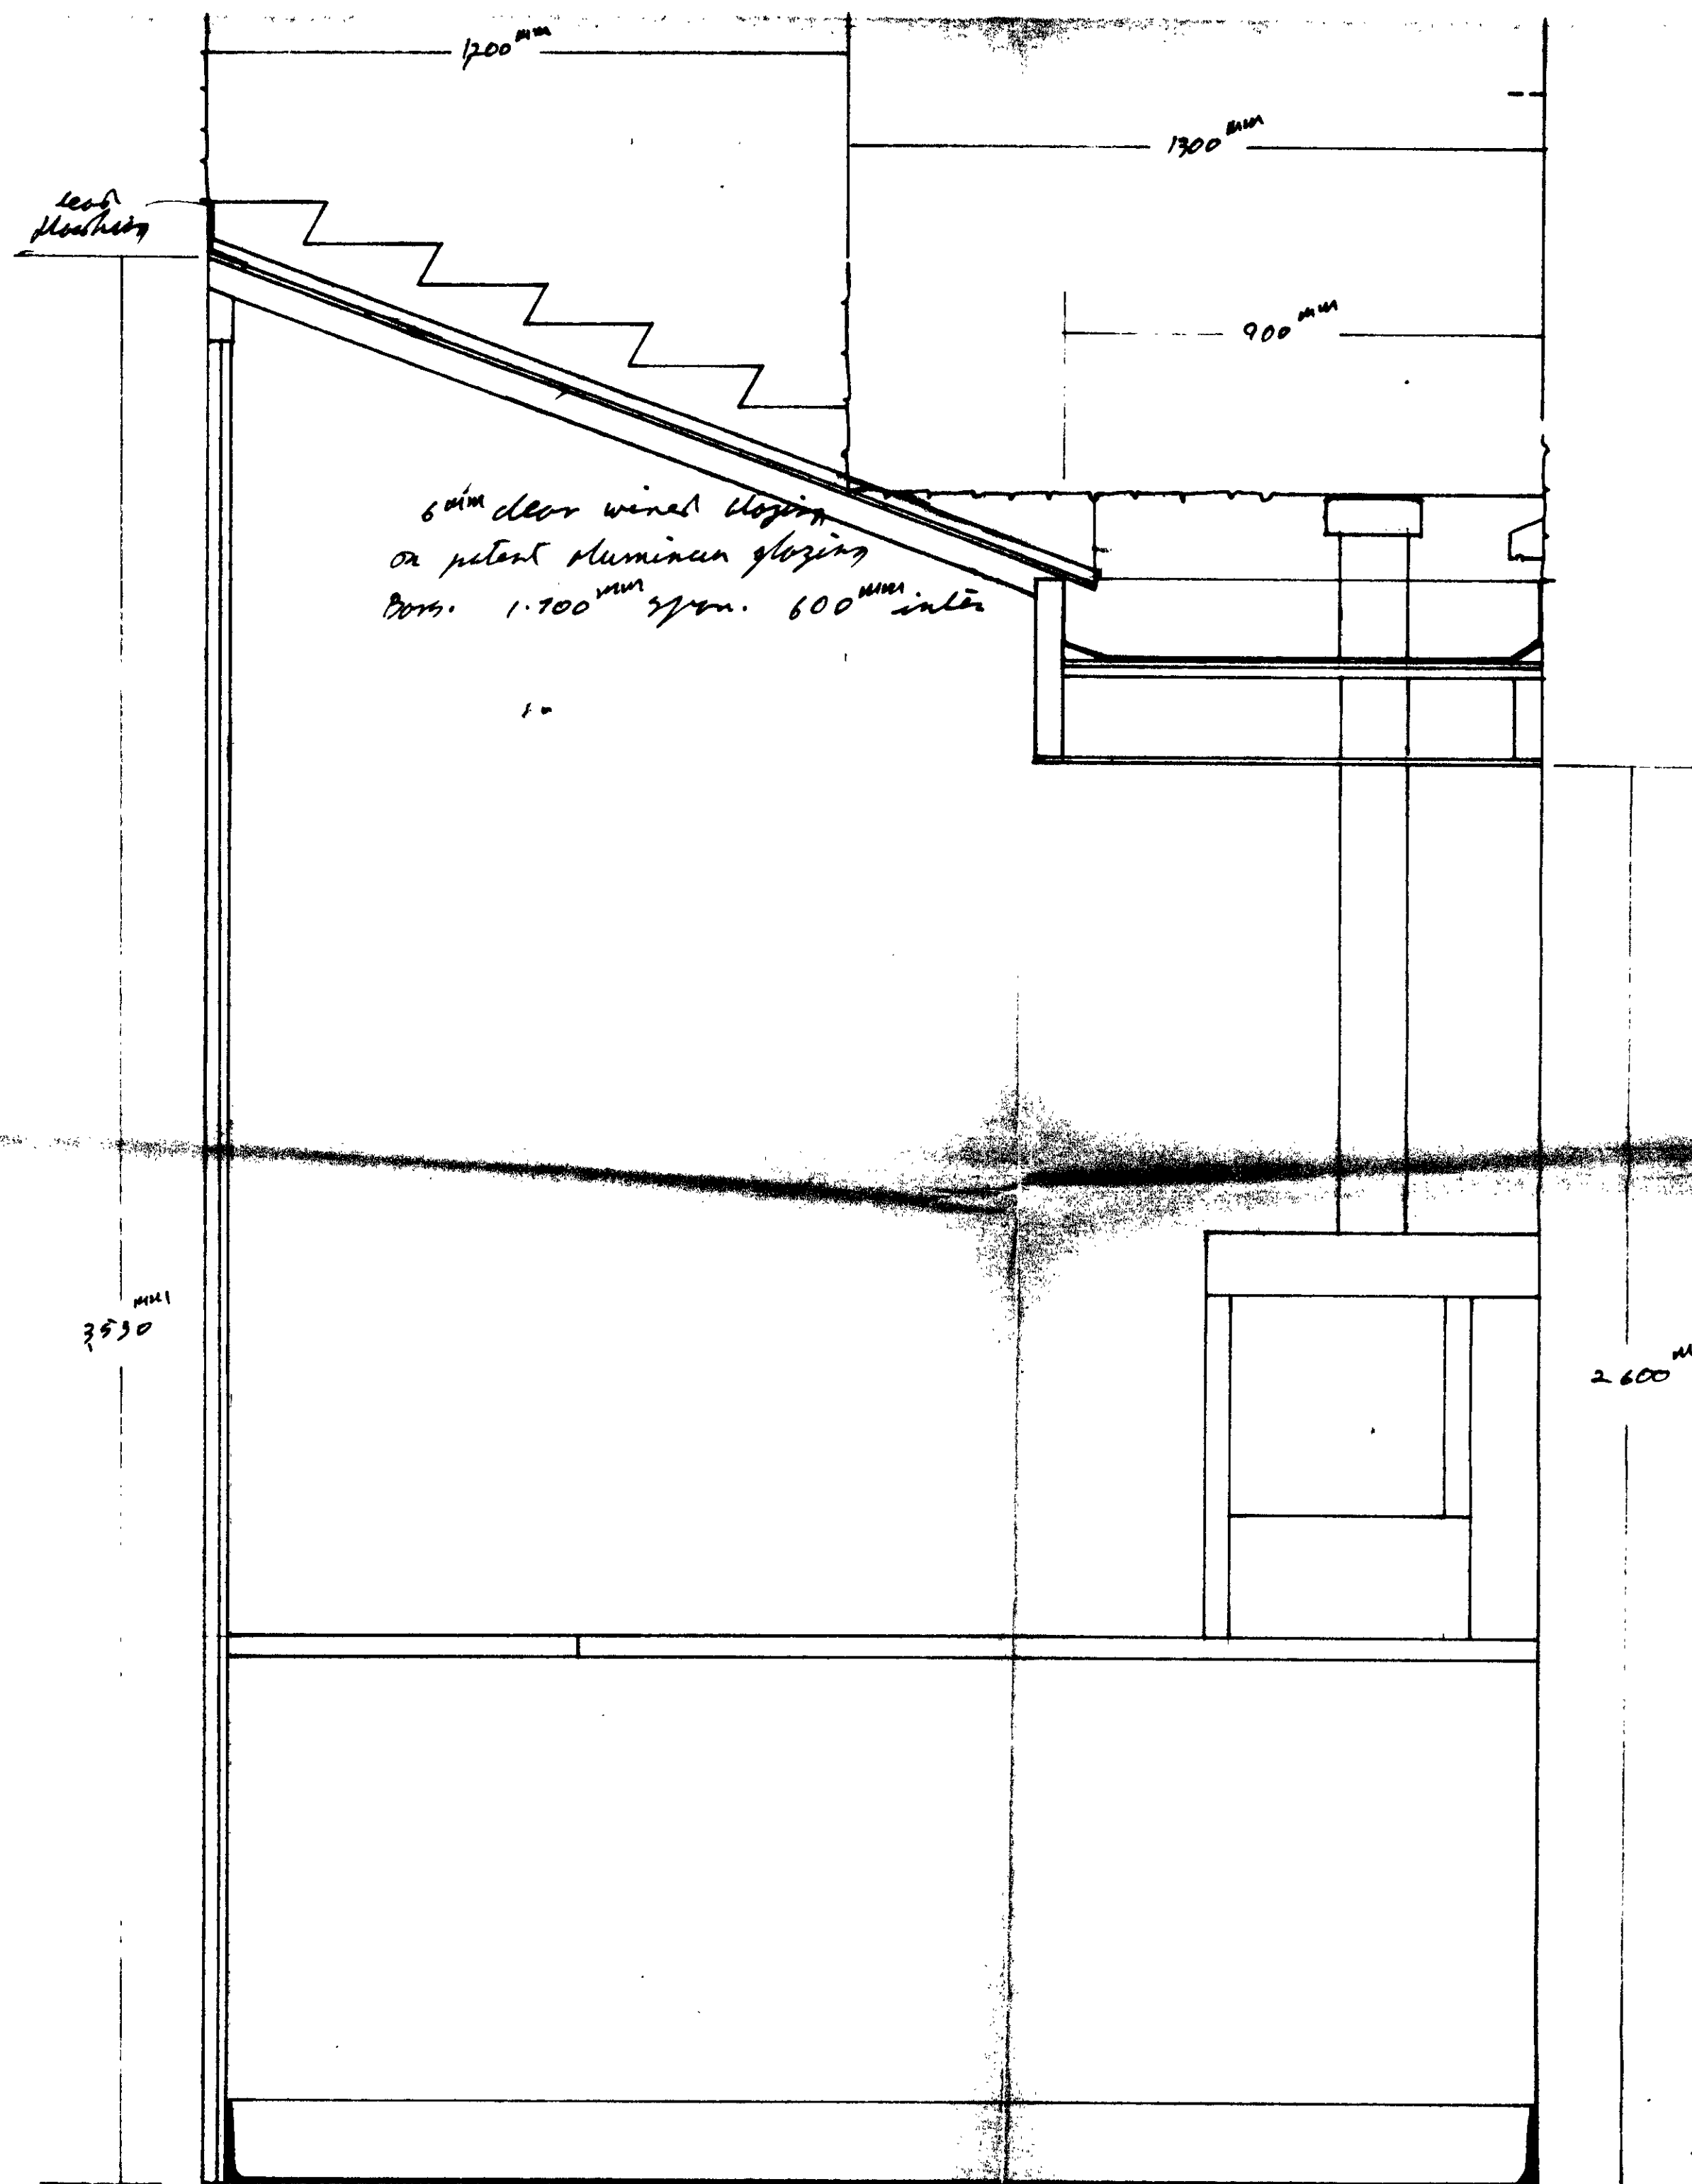

IP 8501855
HB 857 0335

LONDON BOROUGH OF CAMDEN
TOWN AND COUNTRY PLANNING ACTS
23 JAN 1986
PLANS APPROVED
ON BEHALF OF THE COUNCIL

Section A Kitchen extension
Food for Thought 31 Neals St.

Elevation: Kitchen extension
Food for thought 31 Needs it

TP 8501855 +
HB 8570335

existing Rainwater.

1200mm

Exterior 1" Ply as deck. Overlaid by tapered
insulation board. to a fall of 1:60

Top surface to be asbestos
cement Tiles

lead flashing

1/2" aluminium backed
Plaster board.

water heater

existing in steel
casing in extension
casing

Oven

coden

Oven.

LONDON BOROUGH OF CAMDEN
TOWN AND COUNTRY PLANNING ACTS
23 JAN 1986
PLANS APPROVED
ON BEHALF OF THE COUNCIL

1800

2,520

2,800

4,800

LTP 8501855 .4

HB 857 0335 .41

Roof: Kitchen extension
Food for thought 31 Neals st

