

remarks/revisions

This drawing is not to be scaled.
Only figured dimensions are to be
followed and Contractors are to
check all dimensions on site before
work commences and to refer any
apparent discrepancy to the
surveyor.

job no. 536/90

drawing no.

GORDONS

Chartered Surveyors

3 Stedham Place
London WC1A 1HU
Tel: 01-631 1513
Tel: 01-637 2669

client

J LEVY ESQ.

job address

180 DRURY LANE/
14 STUKELEY STREET.
LONDON W.C.2

drawing title

FLOOR PLANS

scale

1/50

drawn by


C.J.

date

Aug '90

COPYRIGHT RESERVED

remarks/revisions

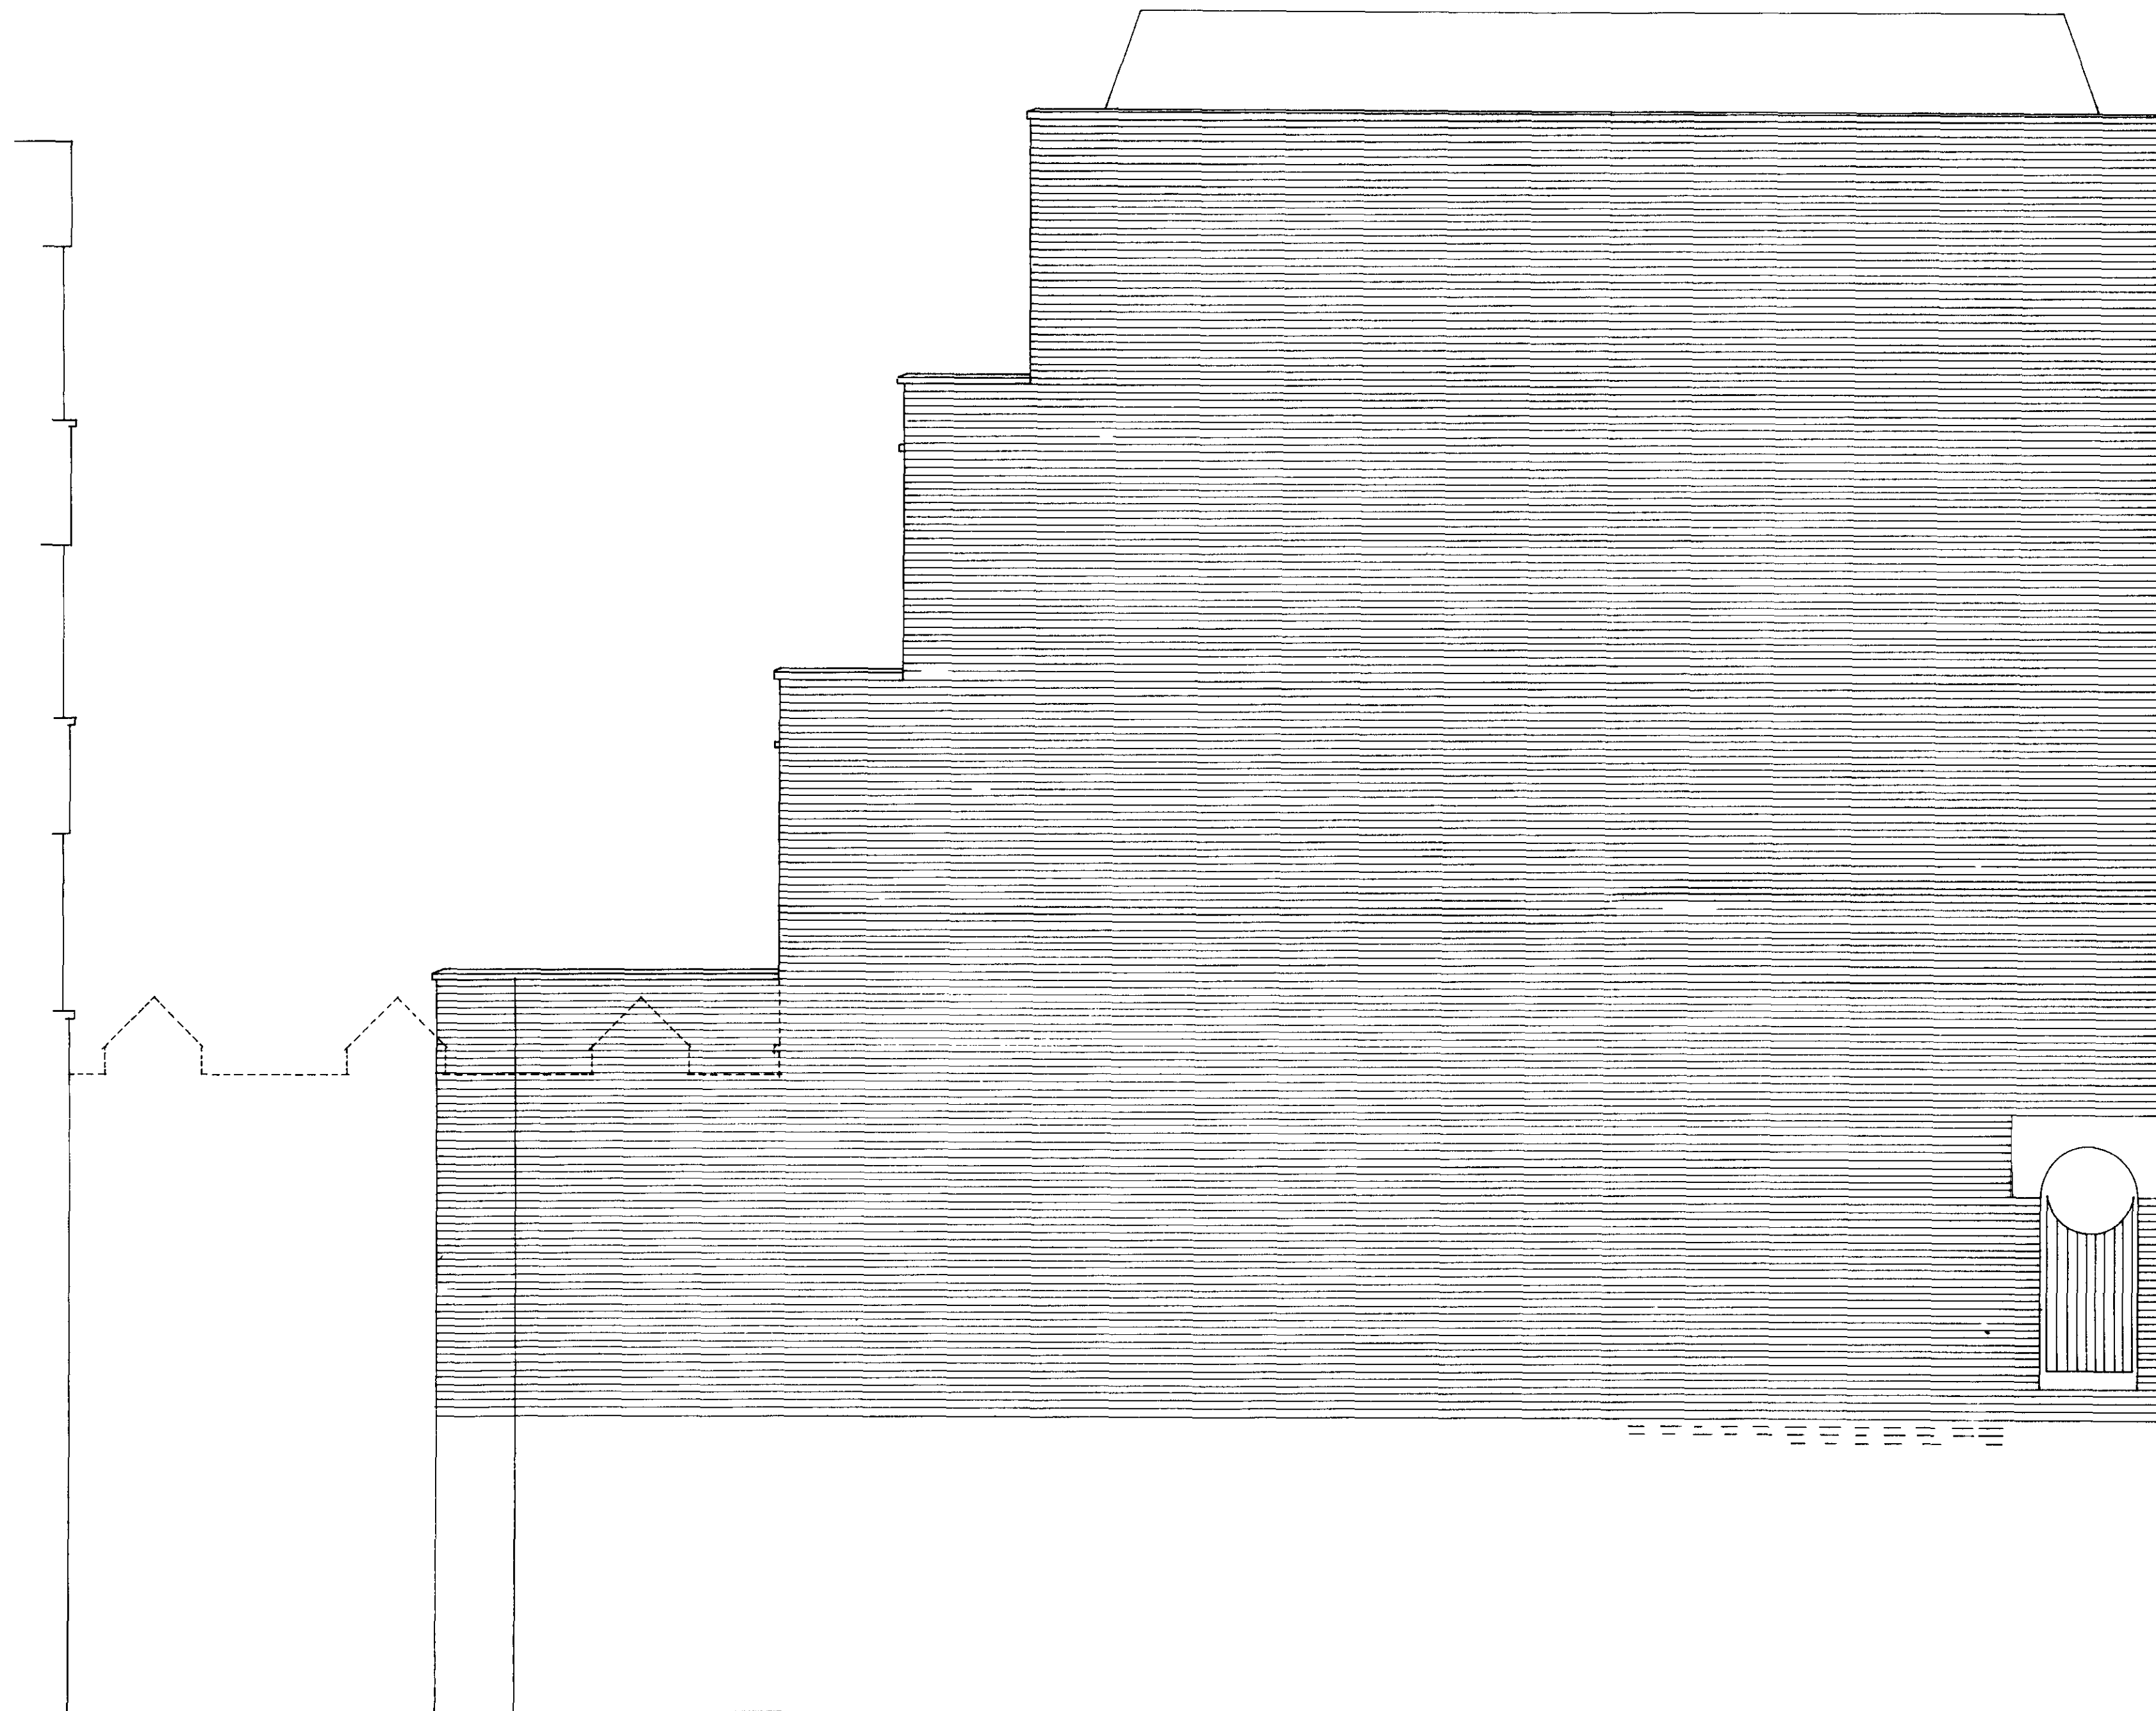

Rear of
18 Drury Lane

SIDE ELEVATION



REAR ELEVATION

LONDON BOROUGH OF CAMDEN
TOWN AND COUNTRY PLANNING ACTS
16 APR 1991
PLANS NOT APPROVED
ON BEHALF OF THE COUNCIL

TP9000493

This drawing is not to be scaled.
Only figured dimensions are to be
followed and Contractors are to
check all dimensions on site before
work commences and to refer any
apparent discrepancy to the
surveyor.

job no. 536190 drawing no.

GORDONS
Chartered Surveyors
3 Stedham Place
London WC1A 1HU
Tel: 01-631 1513
Tel: 01-637 2669

client
I. LEVY ESQ.

job address
180 DRURY LANE /
14 STUKELEY STREET
LONDON W.C.2.

drawing title
ELEVATIONS

scale 1/50 drawn by C J date Aug '90

COPYRIGHT RESERVED

remarks/revisions

MANSARD ROOF TO
FOURTH FLOOR

TP9000493

This drawing is not to be scaled.
Only figured dimensions are to be
followed and Contractors are to
check all dimensions on site before
work commences and to refer any
apparent discrepancy to the
surveyor.

job no. 536/90 drawing no.

GORDONS



Chartered Surveyors
3 Stedham Place
London WC1A 1HU
Tel: 01-631 1513
Tel: 01-637 2669

client
I. LEVY ESQ.

job address
180 DRURY LANE/
14 STUKLEY STREET.
LONDON W.C.2.

drawing title
STREET ELEVATION.

scale 1/50 drawn by C.J. date Aug '90

COPYRIGHT RESERVED

Rear of N°9
Macklin Street

N°14

N°12

N°10

N°8

Stukley Street

Rear of
18 Drury Lane

SIDE ELEVATION

REAR ELEVATION

remarks/revisions

This drawing is not to be scaled.
Only figured dimensions are to be
followed and Contractors are to
check all dimensions on site before
work commences and to refer any
apparent discrepancy to the
surveyor.

job no. 536/90 drawing no.

GORDONS

Chartered Surveyors

3 Stedham Place
London WC1A 1HU
Tel: 01-631 1513
Tel: 01-637 2669


client
I. LEVY ESQ.

job address
180 DRURY LANE /
14 STUKELEY STREET
LONDON W.C.2.

drawing title
ELEVATIONS

scale 1/50 drawn by C J date Aug '90

COPYRIGHT RESERVED

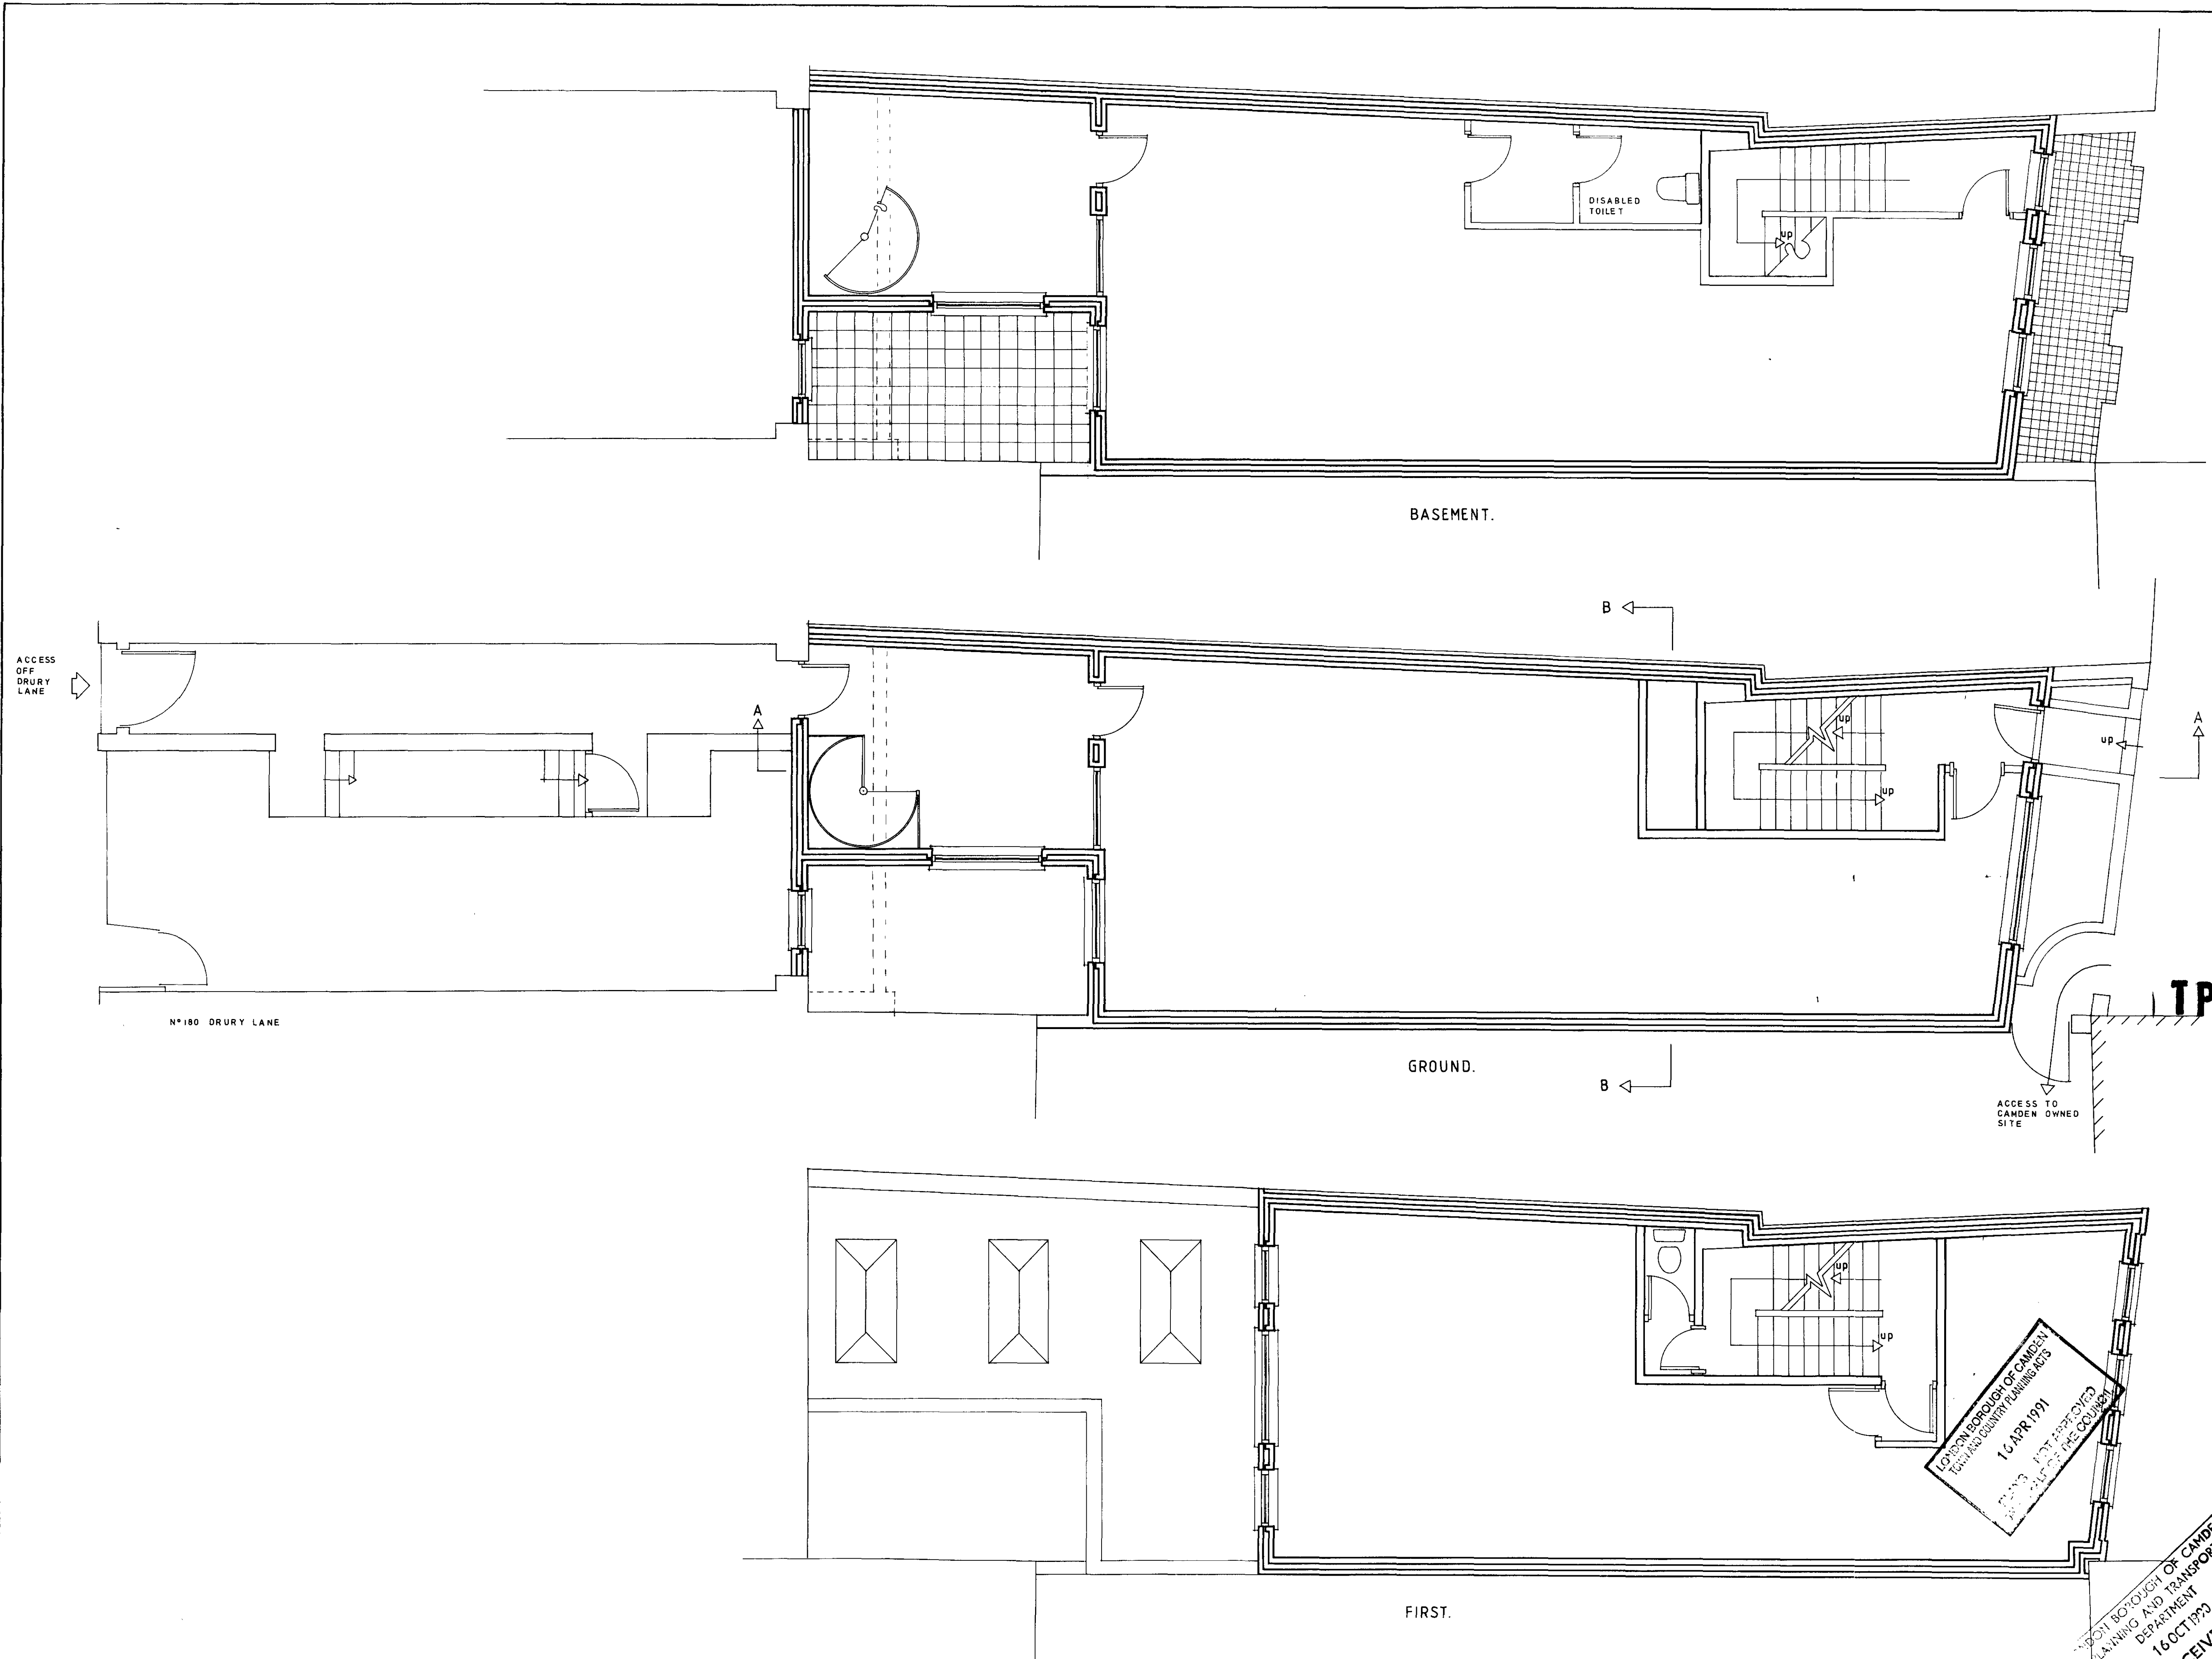

remarks/revisions		
<p>This drawing is not to be scaled. Only figured dimensions are to be followed and Contractors are to check all dimensions on site before work commences and to refer any apparent discrepancy to the surveyor.</p>		
job no.	drawing no.	
536 / 90		
GORDONS		
Chartered Surveyors		
3 Stedham Place London WC1A 1HU Tel: 01-631 1513 Tel: 01-637 2669		
client		
I. LEVY ESQ.		
job address		
180 DRURY LANE / 14 STUKELEY STREET LONDON W.C.2		
drawing title		
FLOOR PLANS		
scale	drawn by	date
1 / 50	C. J.	Aug '90