




DO NOT SCALE THIS DRAWING. USE FIGURED DIMENSIONS.

THIS DRAWING IS COPYRIGHT. DO NOT REPRODUCE IT WITHOUT WRITTEN PERMISSION.

VERIFY ALL DIMENSIONS ON SITE BEFORE COMMENCING ANY WORK OR SHOP DRAWINGS.

INFORM THE ARCHITECTS BEFORE ANY WORKS STARTS IF THIS DRAWING EXCEEDS THE QUANTITIES IN ANY WAY.

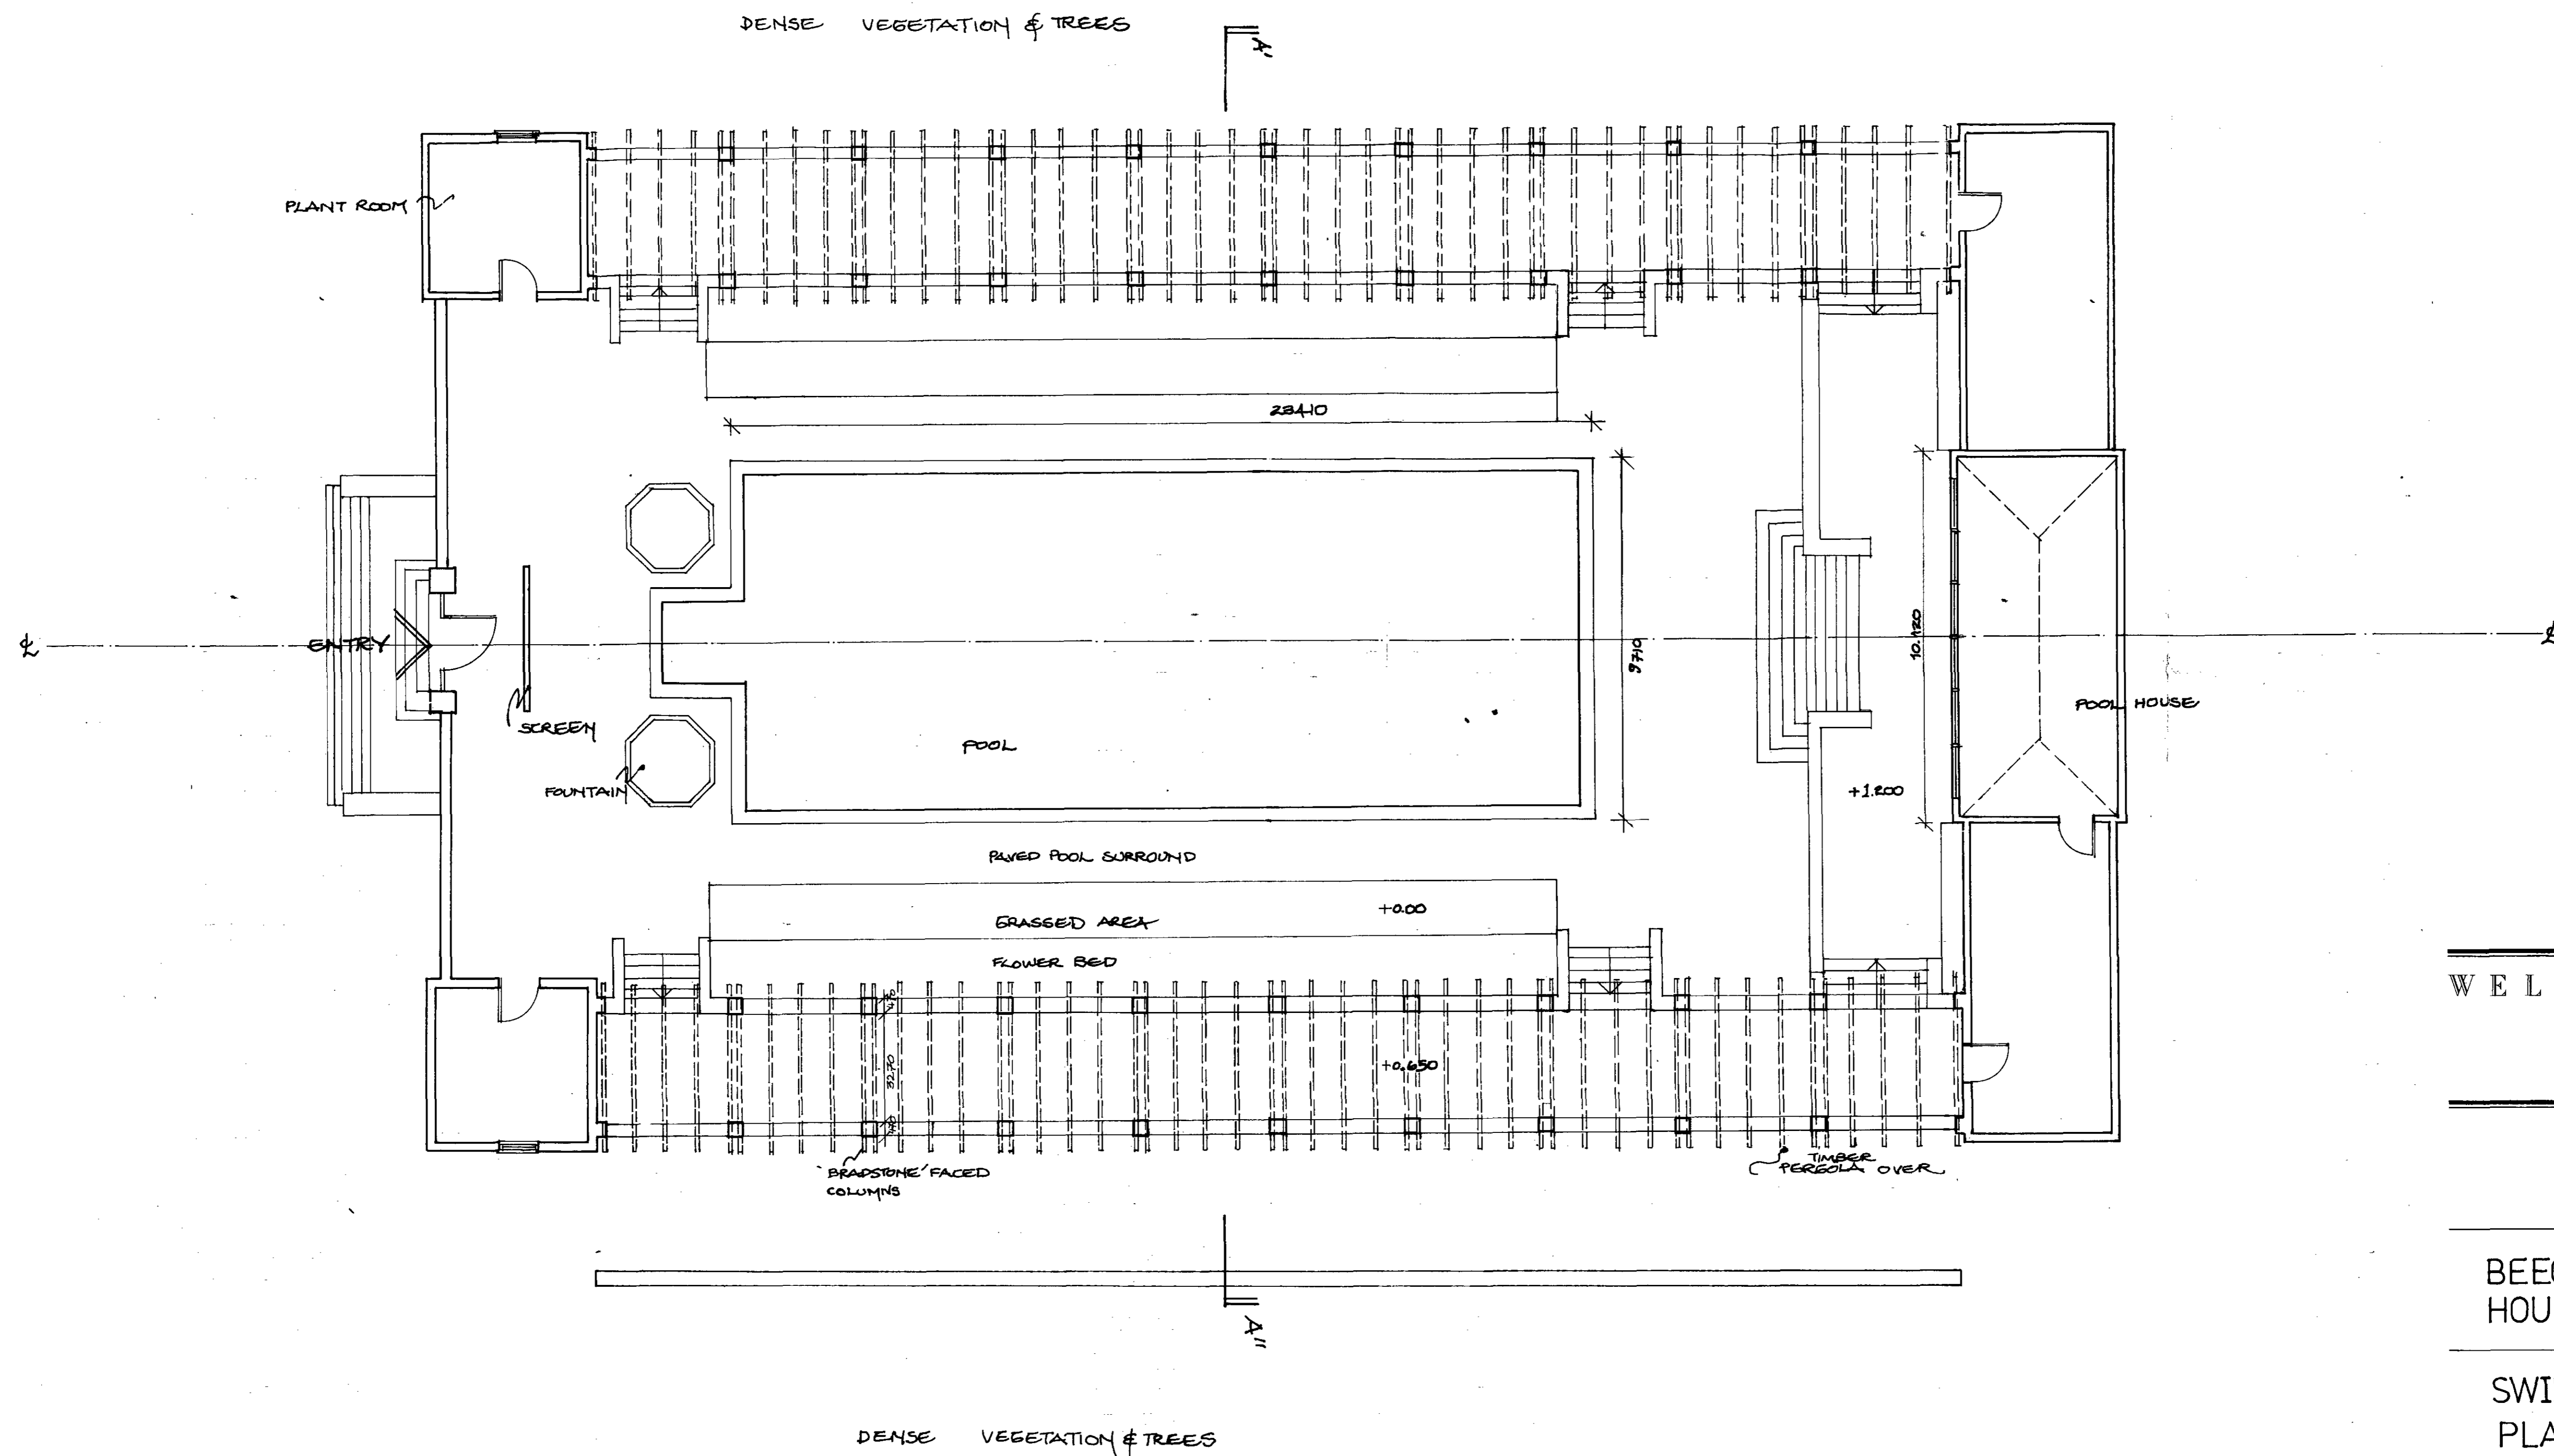

WELDON WALSH E  
CHARTERED ARCHITECTS

BEECHWOOD  
HOUSE

SWIMMING POOL  
PLAN (EXISTING)

SEPT 89

1:100


89CR47: 100

DO NOT SCALE THIS DRAWING. USE FIGURED DIMENSIONS.

THIS DRAWING IS COPYRIGHT. DO NOT REPRODUCE IT WITHOUT WRITTEN PERMISSION.

VERIFY ALL DIMENSIONS ON SITE BEFORE COMMENCING ANY WORK OR SHOP DRAWINGS.

INFORM THE ARCHITECTS BEFORE ANY WORKS STARTS IF THIS DRAWING EXCEEDS THE QUANTITIES IN ANY WAY.

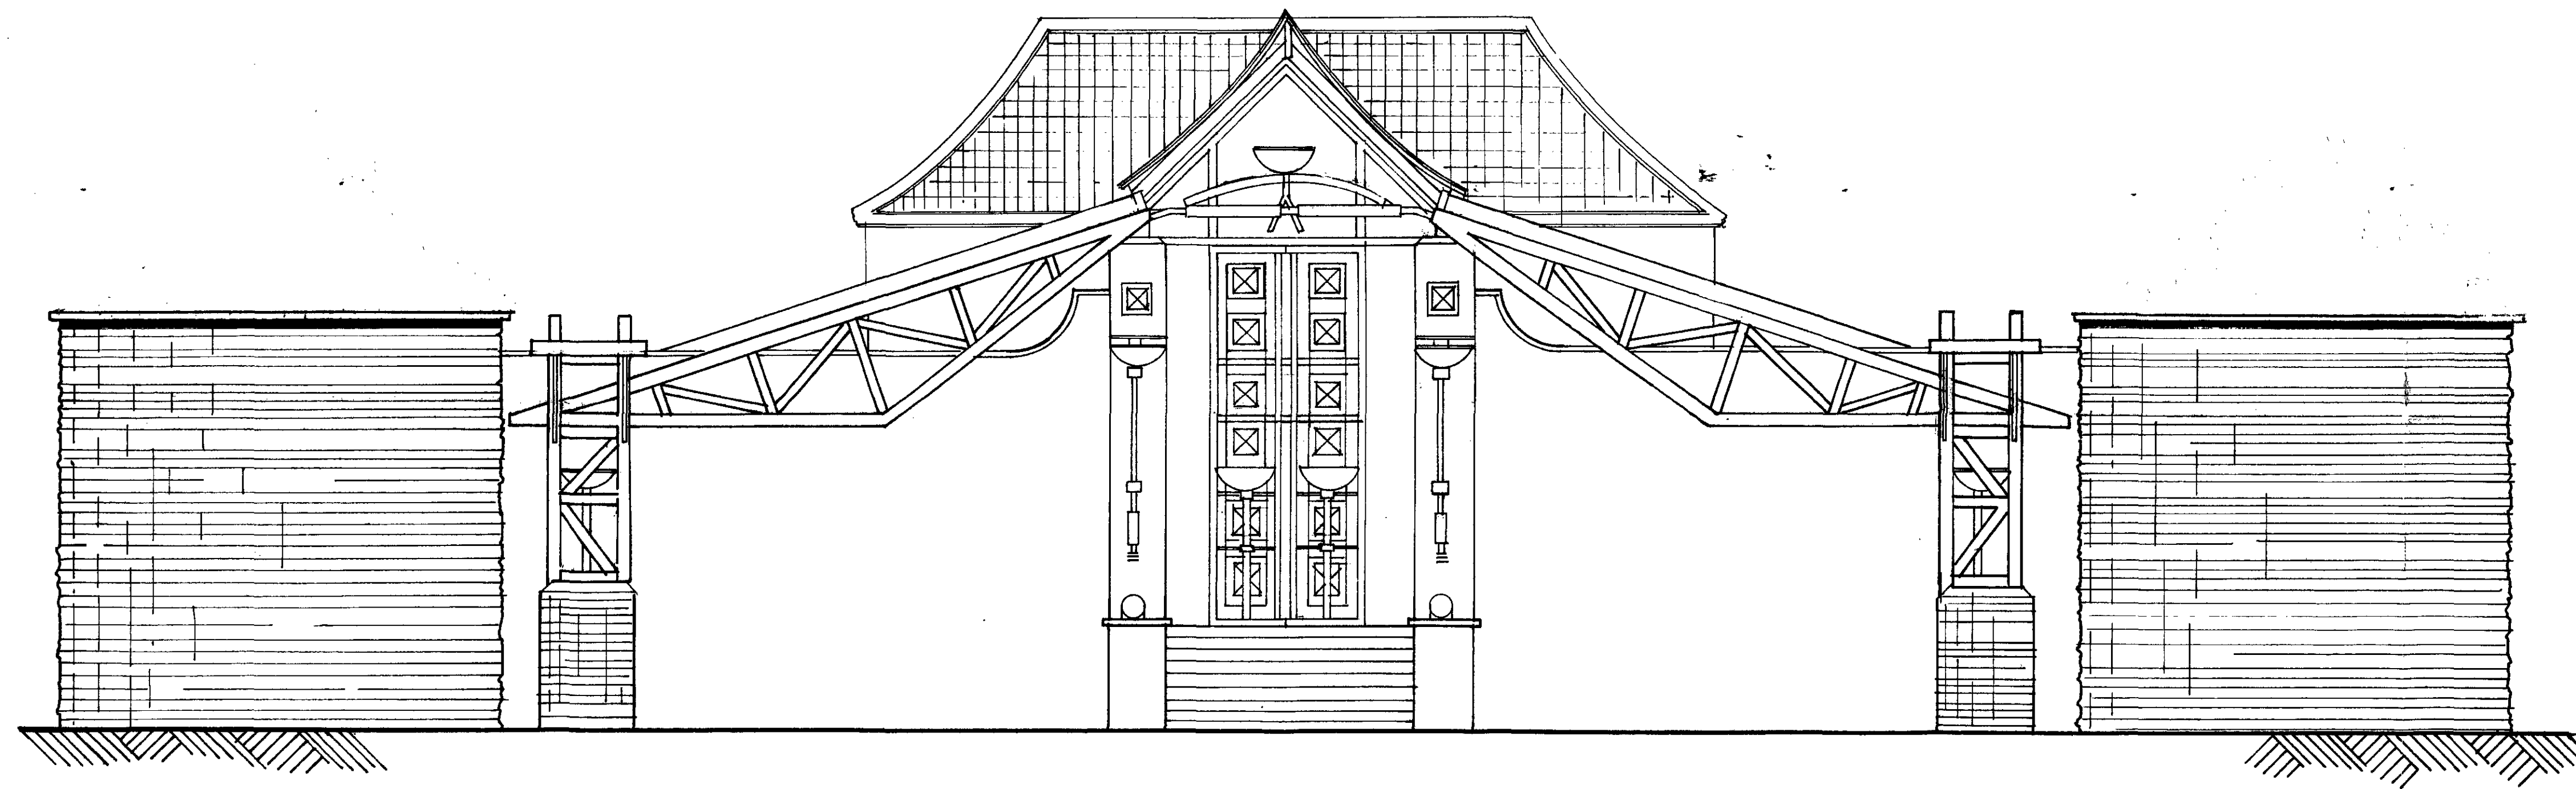

REV 'A' 12/11/89 <sup>CORNER</sup> - ROOFS DELETED, NOW FLAT.

WELDON WALSHE

CHARTERED ARCHITECTS

BEECHWOOD HOUSE


SWIMMING POOL  
ENTRANCE ELEVATION

OCT 89

1:50

89CR47: 112 'A'

DO NOT SCALE THIS DRAWING USE FIGURED DIMENSIONS  
 THIS DRAWING IS COPYRIGHT. DO NOT REPRODUCE IT WITHOUT WRITTEN PERMISSION.  
 VERIFY ALL DIMENSIONS ON SITE BEFORE COMMENCING ANY WORK OR SHOP DRAWINGS.  
 INFORM THE ARCHITECTS BEFORE ANY WORKS STARTS IF THIS DRAWING EXCEEDS THE QUANTITIES IN ANY WAY.

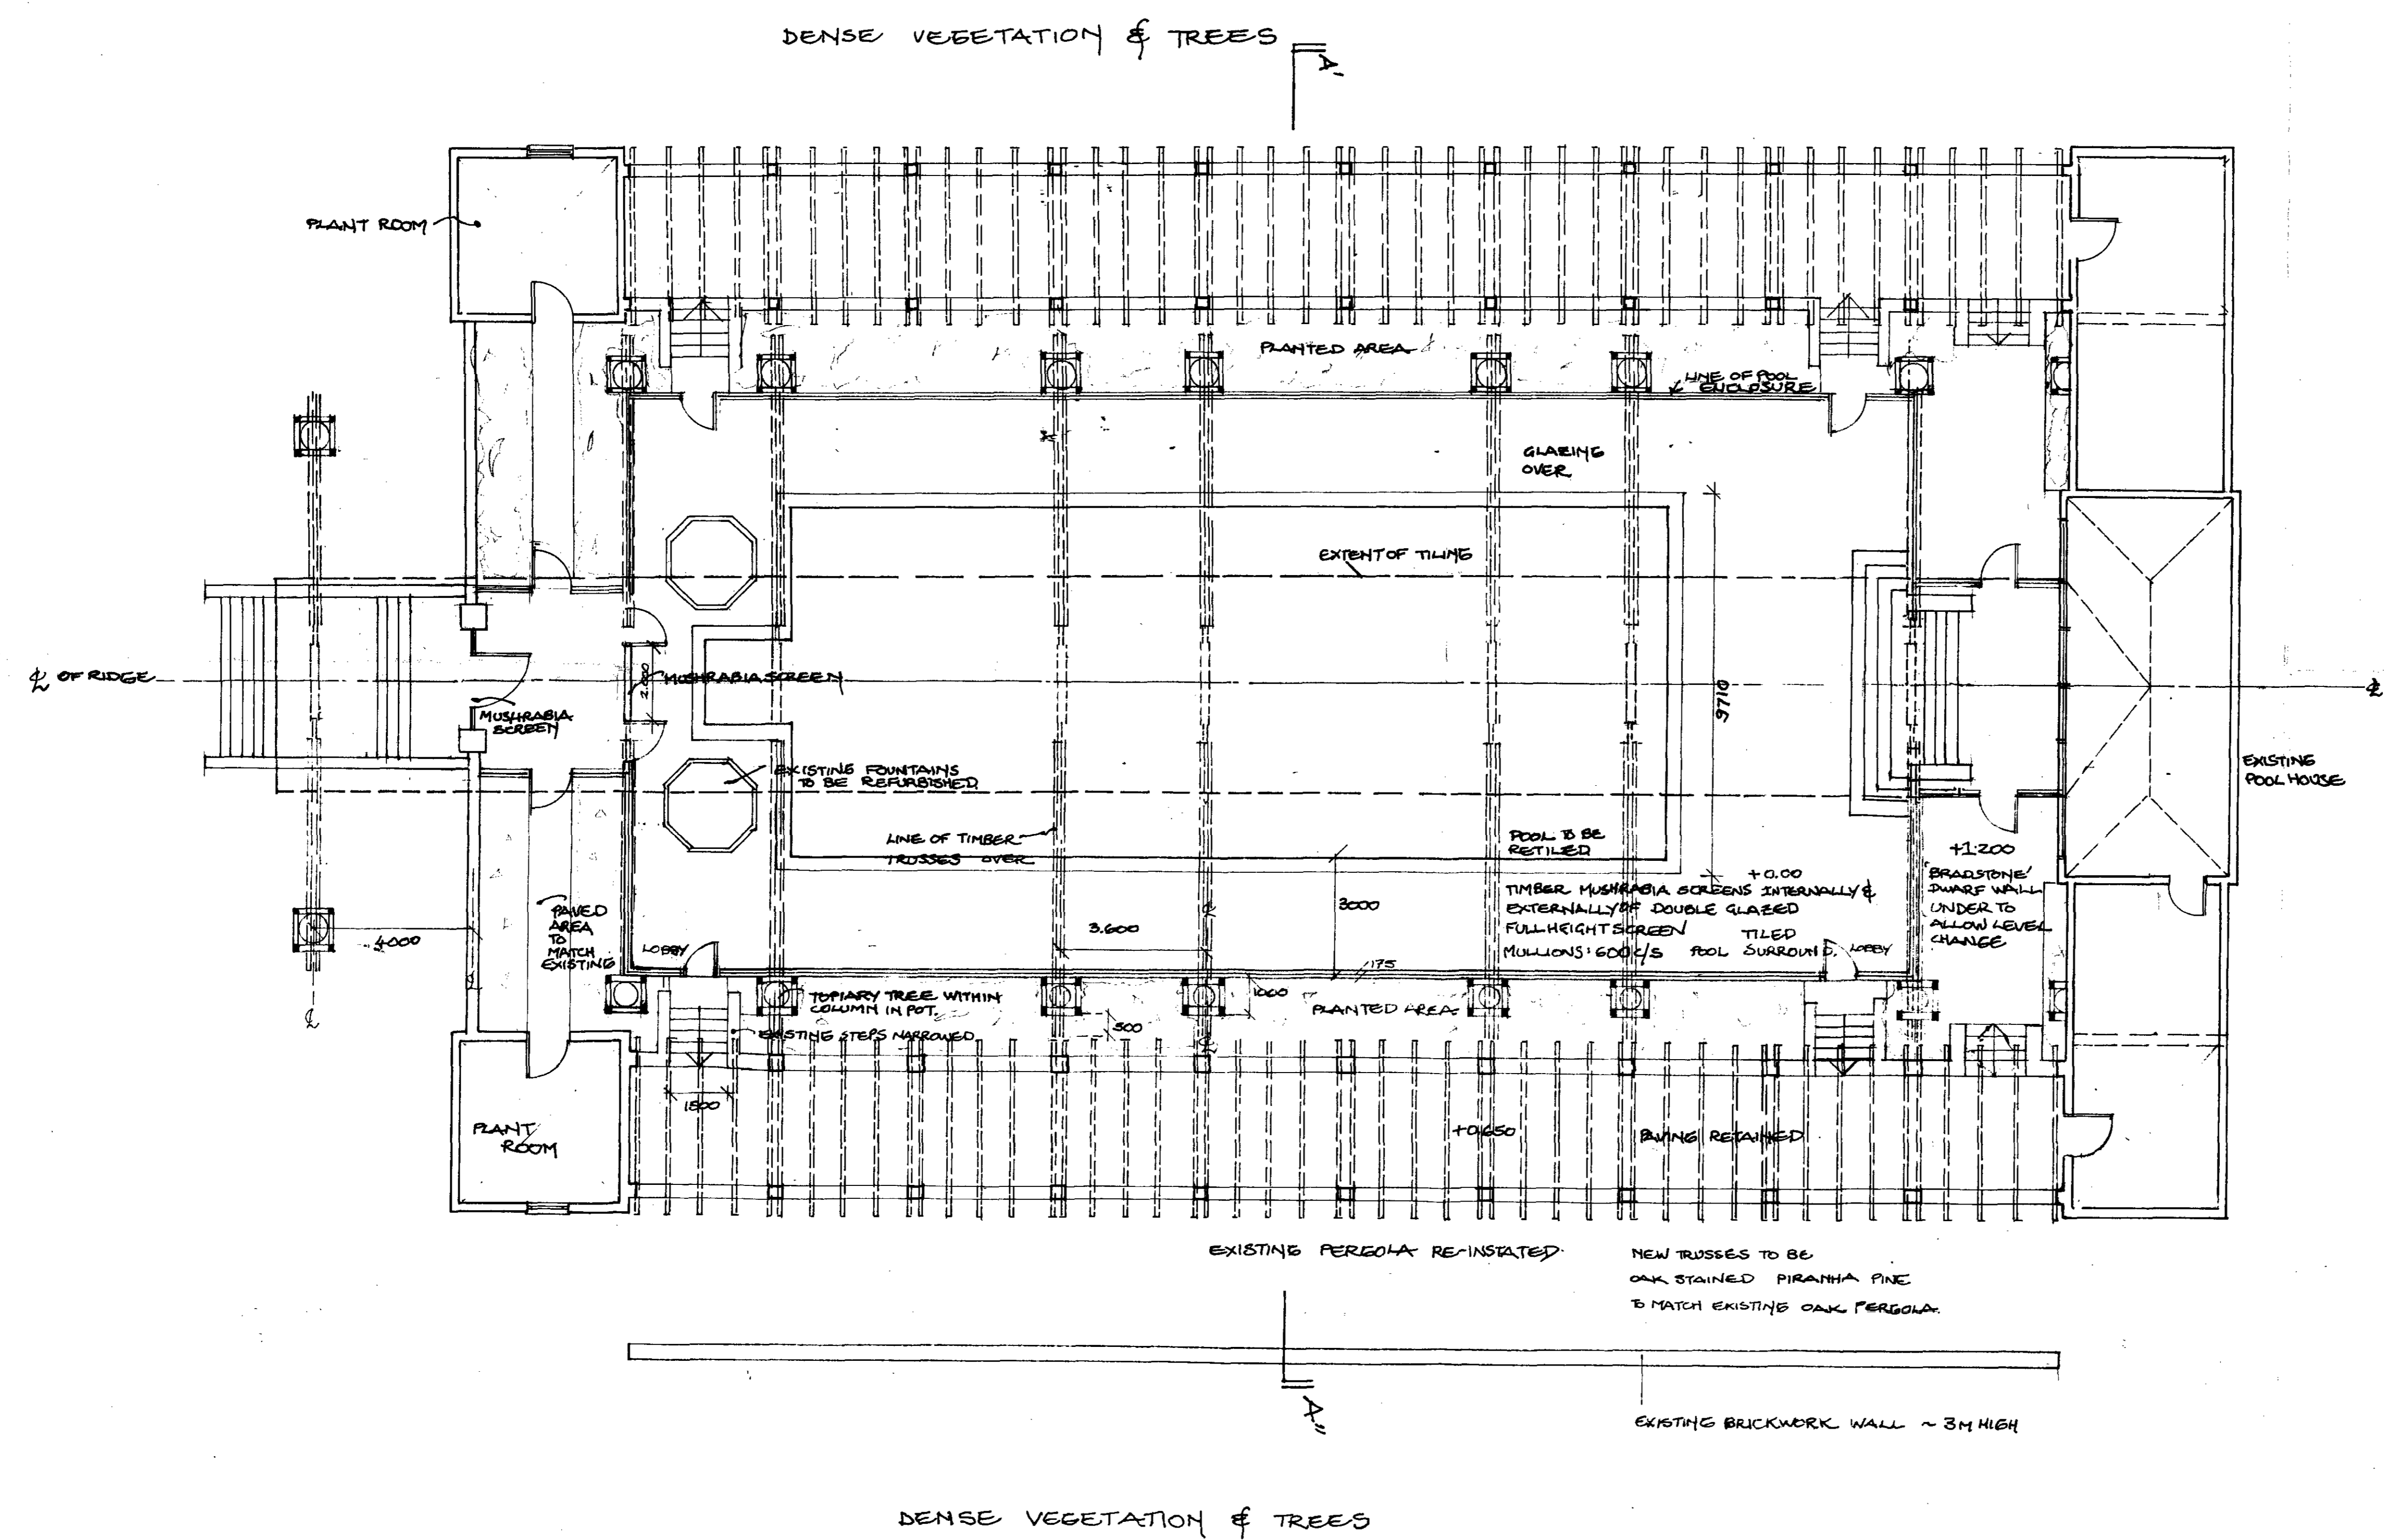

REV 2 2/12/89 PITCHED ROOF TO CORNER REMOVED  
 REV 1 3/10/89 LOBBYS REMOVE EXISTING STAIR REINSTATED

**WELDON WALSHE**  
 CHARTERED ARCHITECTS

BEECHWOOD HOUSE


SWIMMING POOL PLAN (PROPOSED)

SEPT 89

1100

89CR47: 101

DO NOT SCALE THIS DRAWING. USE FIGURED DIMENSIONS.  
THIS DRAWING IS COPYRIGHT. DO NOT REPRODUCE IT WITHOUT WRITTEN PERMISSION.  
VERIFY ALL DIMENSIONS ON SITE BEFORE COMMENCING ANY WORK OR SHOP DRAWINGS.  
INFORM THE ARCHITECTS BEFORE ANY WORKS STARTS IF THIS DRAWING EXCEEDS THE QUANTITIES IN ANY WAY.

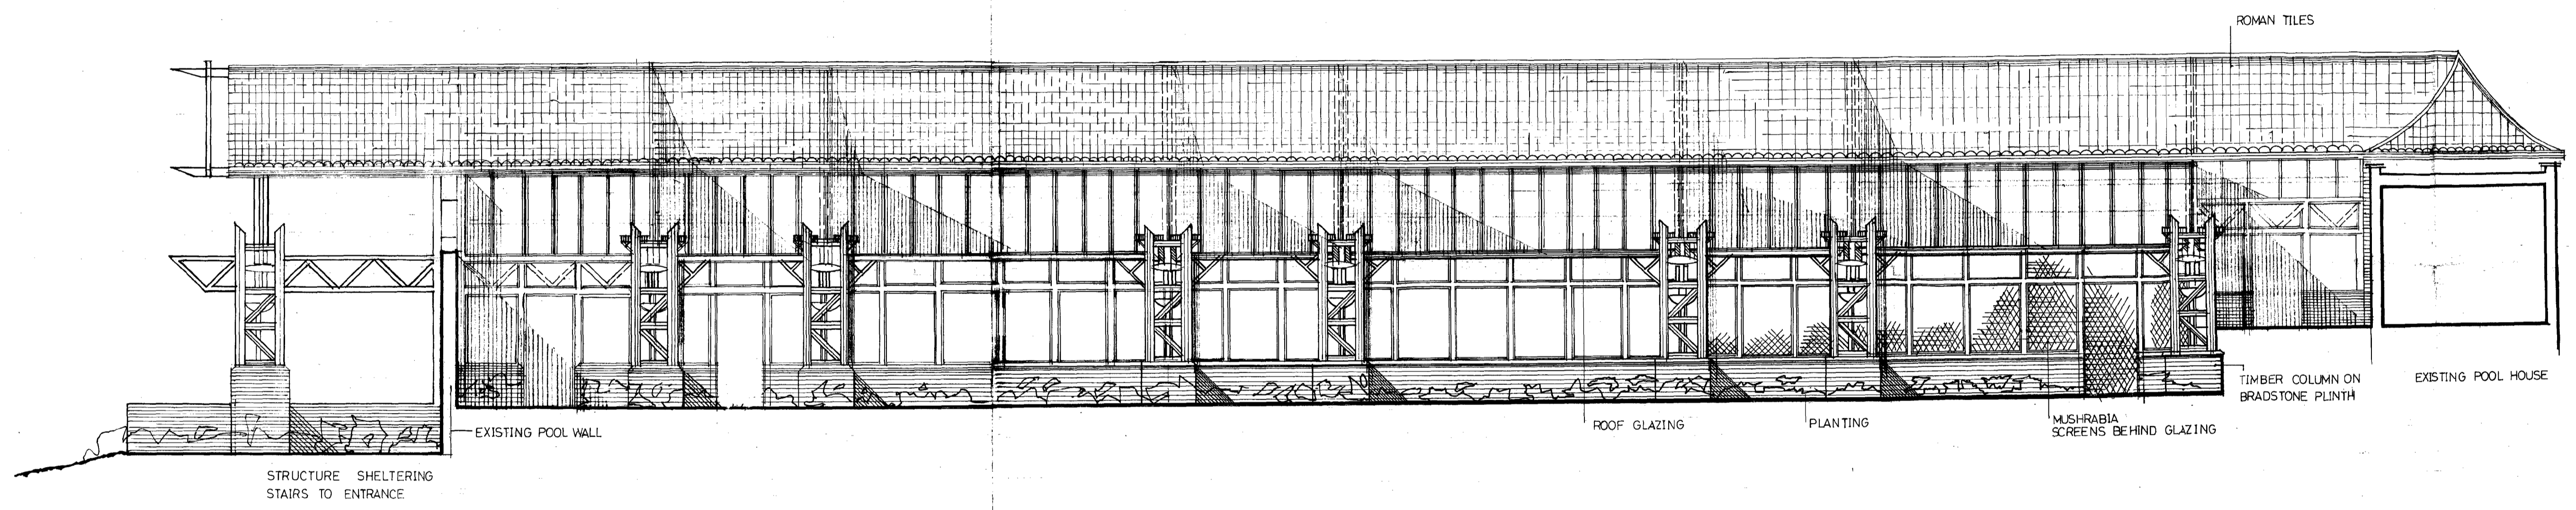

WELDON WALSH  
CHARTERED ARCHITECTS

BEECHWOOD  
HOUSE


SWIMMING POOL  
LONG ELEVATION

OCT 89

1:50

89CR47: 110

DO NOT SCALE THIS DRAWING USE FIGURED DIMENSIONS  
THIS DRAWING IS COPYRIGHT. DO NOT REPRODUCE IT WITHOUT WRITTEN PERMISSION.  
VERIFY ALL DIMENSIONS ON SITE BEFORE COMMENCING ANY WORK OR SHOP DRAWINGS.  
INFORM THE ARCHITECTS BEFORE ANY WORKS STARTS IF THIS DRAWING EXCEEDS THE QUANTITIES IN ANY WAY

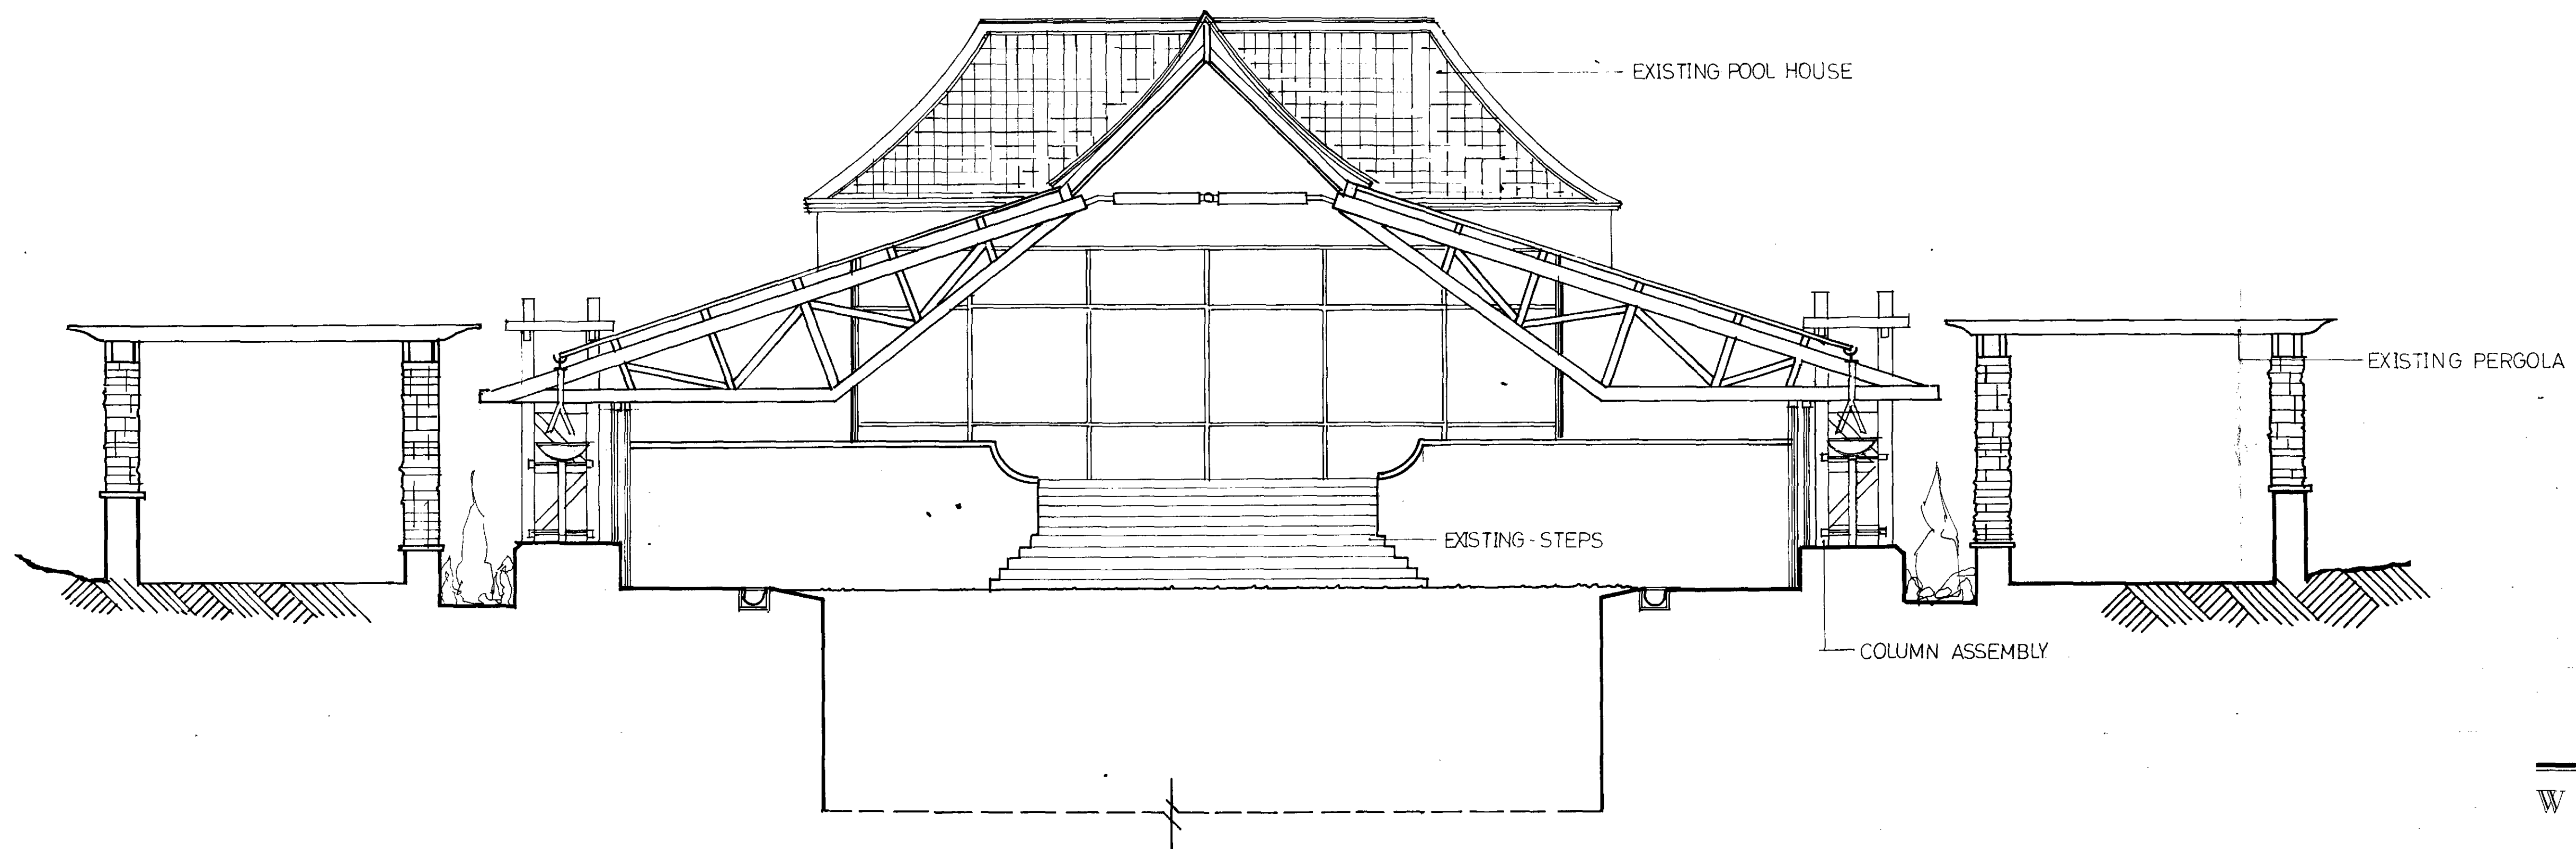

WELDON WALSHE  
CHARTERED ARCHITECTS

BEECHWOOD HOUSE

SWIMMING POOL  
SECTION

OCT '89

1:50


89CR47: 111

DO NOT SCALE THIS DRAWING. USE FIGURED DIMENSIONS.

THIS DRAWING IS COPYRIGHT. DO NOT REPRODUCE IT WITHOUT WRITTEN PERMISSION.

VERIFY ALL DIMENSIONS ON SITE BEFORE COMMENCING ANY WORK OR SHOP DRAWINGS.

INFORM THE ARCHITECTS BEFORE ANY WORKS STARTS IF THIS DRAWING EXCEEDS THE QUANTITIES IN ANY WAY.

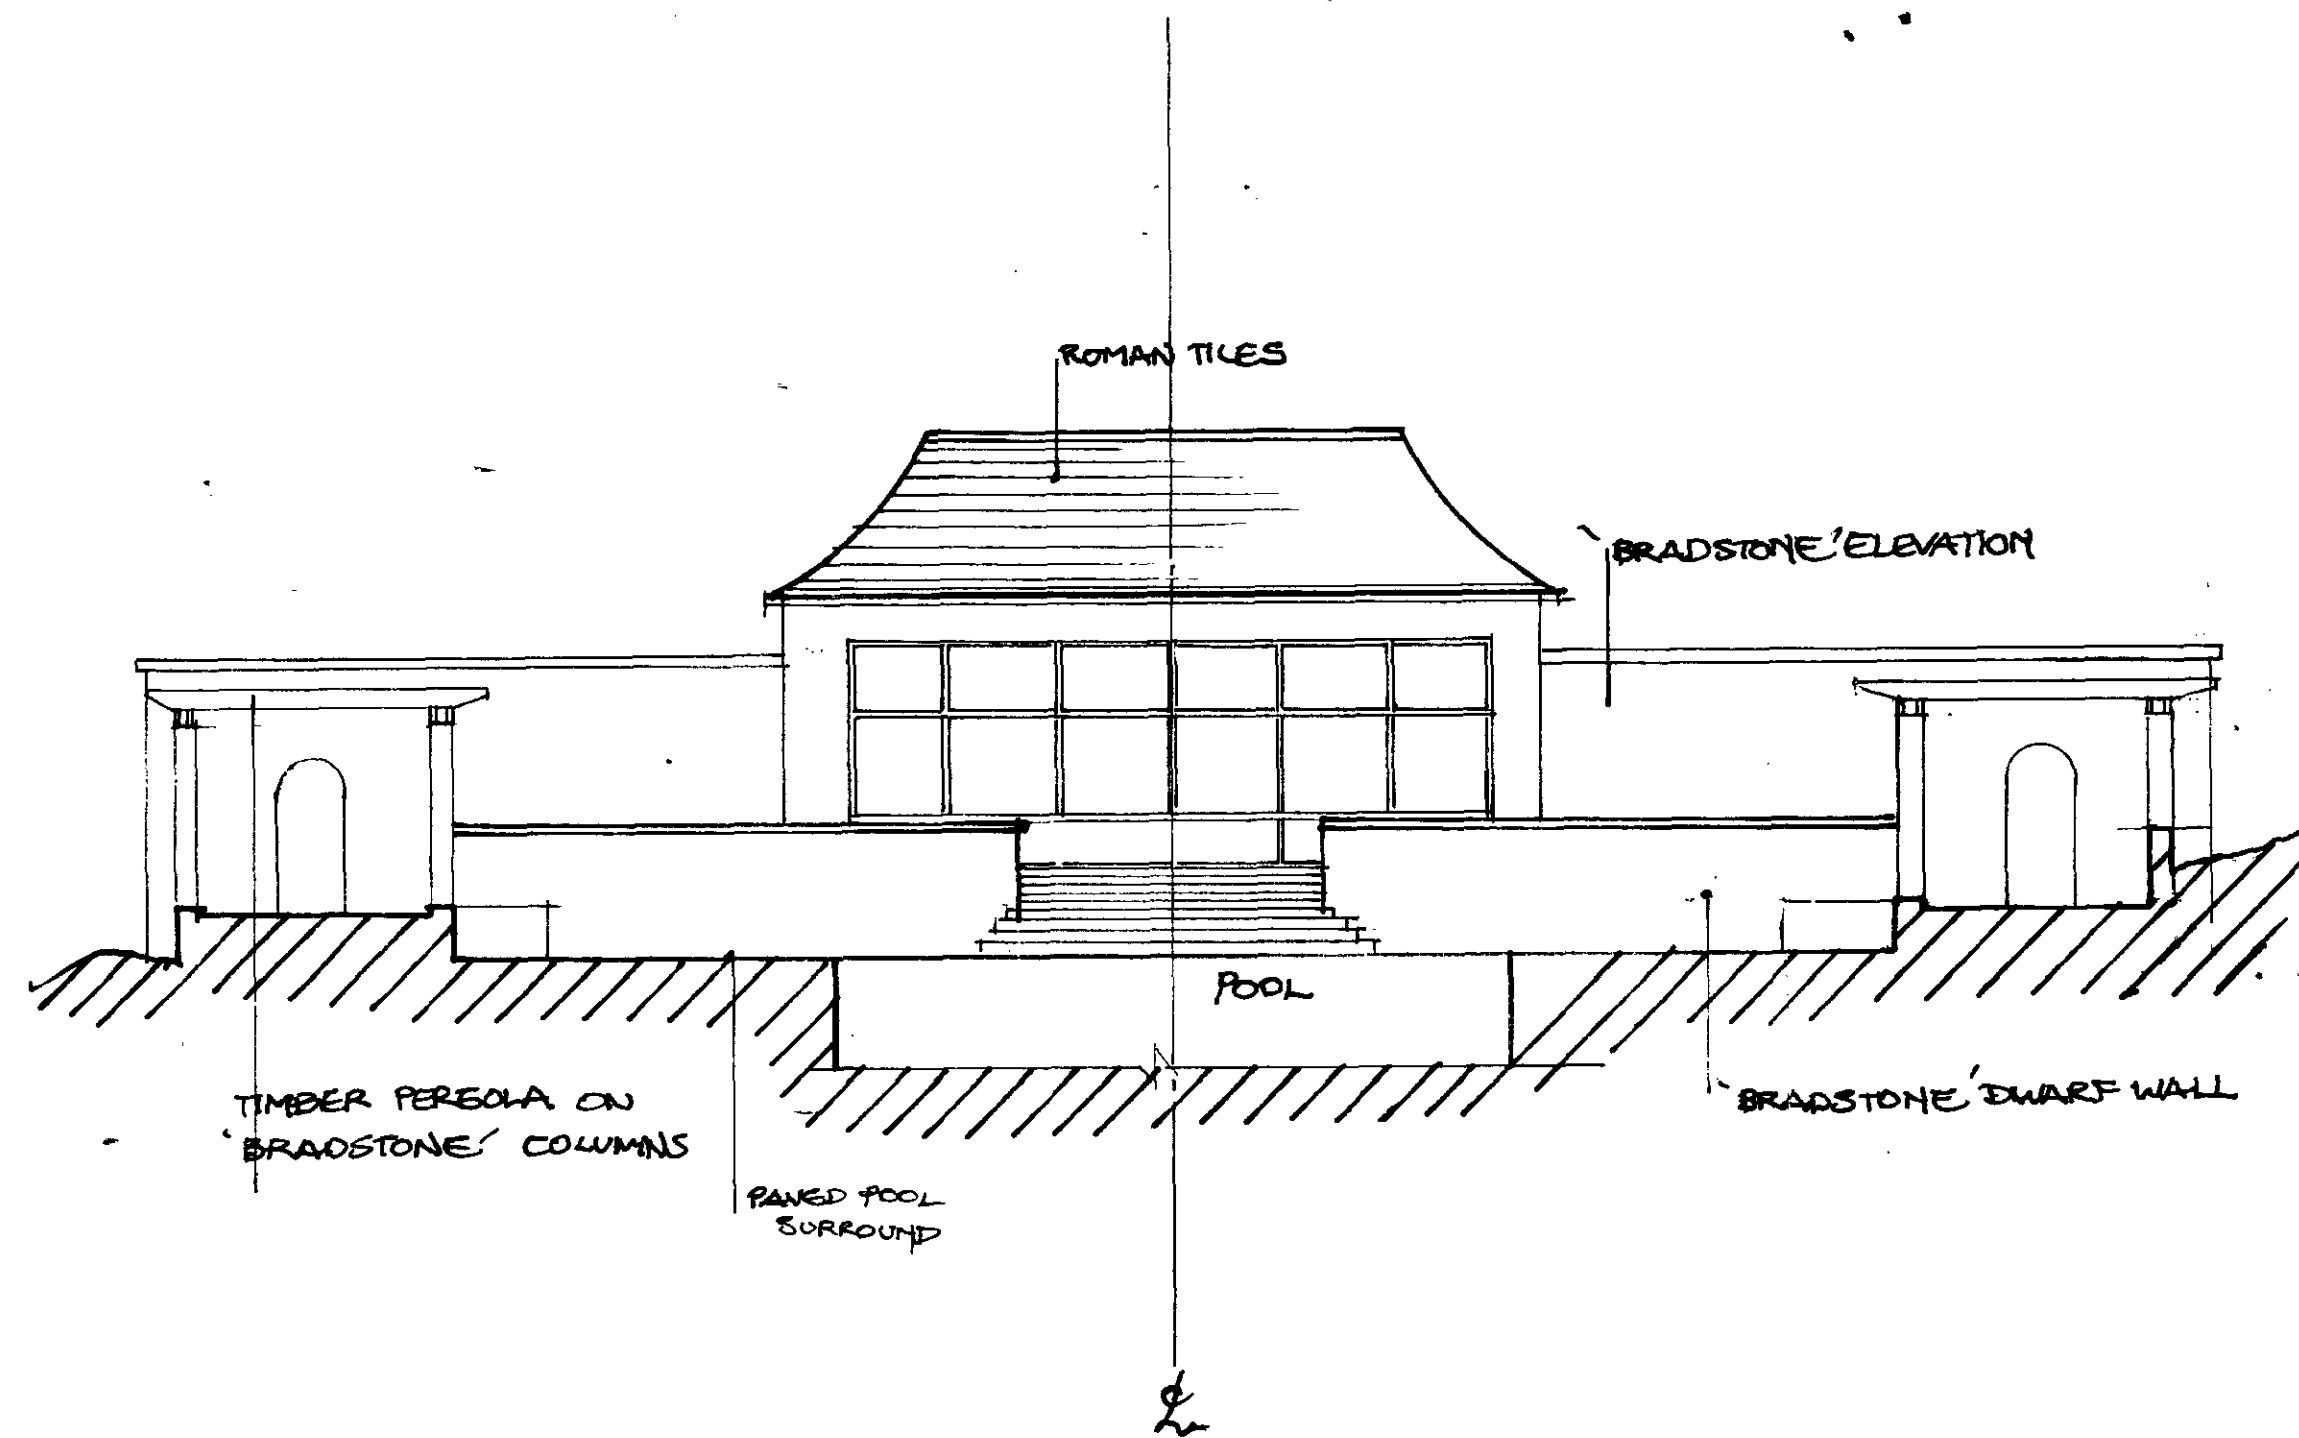

WELDON WALSH E

CHARTERED ARCHITECTS

BEECHWOOD  
HOUSE

POOL SECTION A-A"  
(EXISTING)

SEPT 89

1:100


89CR47:103

DO NOT SCALE THIS DRAWING. USE FIGURED DIMENSIONS.

THIS DRAWING IS COPYRIGHT. DO NOT REPRODUCE IT WITHOUT WRITTEN PERMISSION.

VERIFY ALL DIMENSIONS ON SITE BEFORE COMMENCING ANY WORK OR SHOP DRAWINGS.

INFORM THE ARCHITECTS BEFORE ANY WORKS STARTS IF THIS DRAWING EXCEEDS THE QUANTITIES IN ANY WAY.

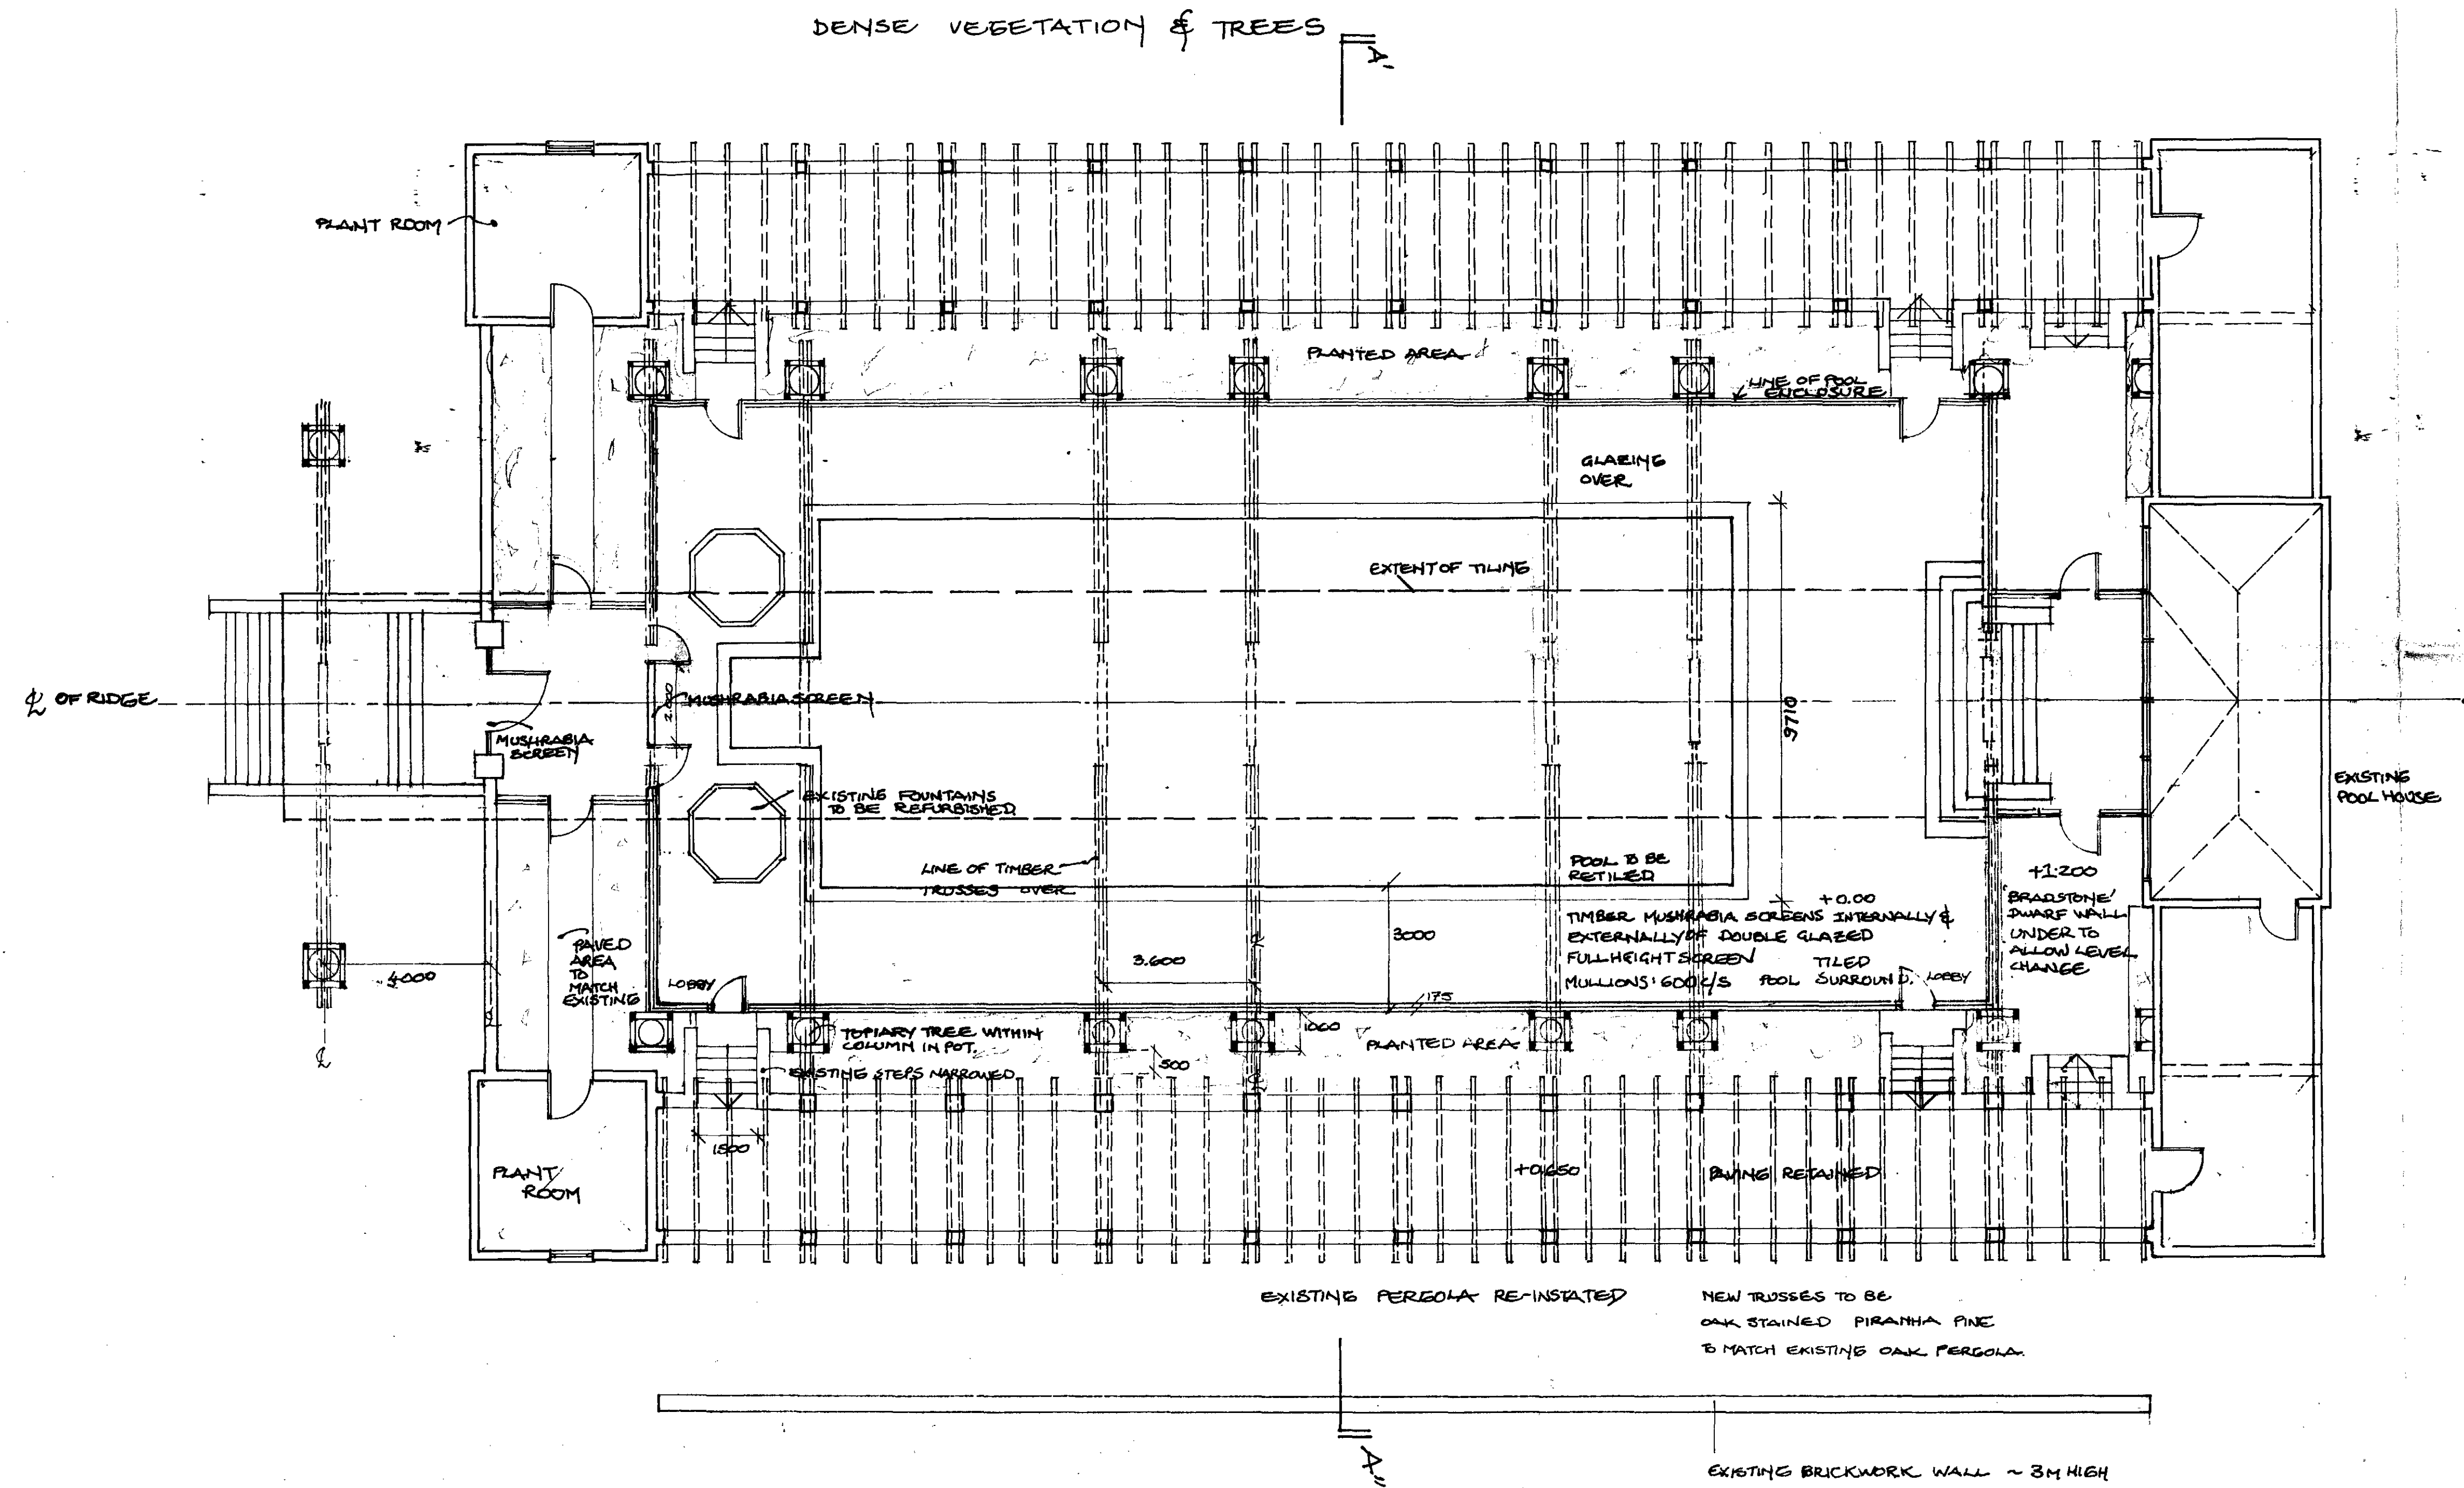

REV B 13/11/89 CORNER ROOFS REMOVED.  
REV A 3/10/89 LOBBYS REMOVE EXISTING STAIR REINSTATED

**WELDON WALSH**  
CHARTERED ARCHITECTS

**BEECHWOOD  
HOUSE**

**SWIMMING POOL  
PLAN (PROPOSED)**

SEPT 89

1100

89CR47: 101 *WB*




DO NOT SCALE THIS DRAWING. USE FIGURED DIMENSIONS.

THIS DRAWING IS COPYRIGHT. DO NOT REPRODUCE IT WITHOUT WRITTEN PERMISSION.

VERIFY ALL DIMENSIONS ON SITE BEFORE COMMENCING ANY WORK OR SHOP DRAWINGS.

INFORM THE ARCHITECTS BEFORE ANY WORKS STARTS IF THIS DRAWING EXCEEDS THE QUANTITIES IN ANY WAY.

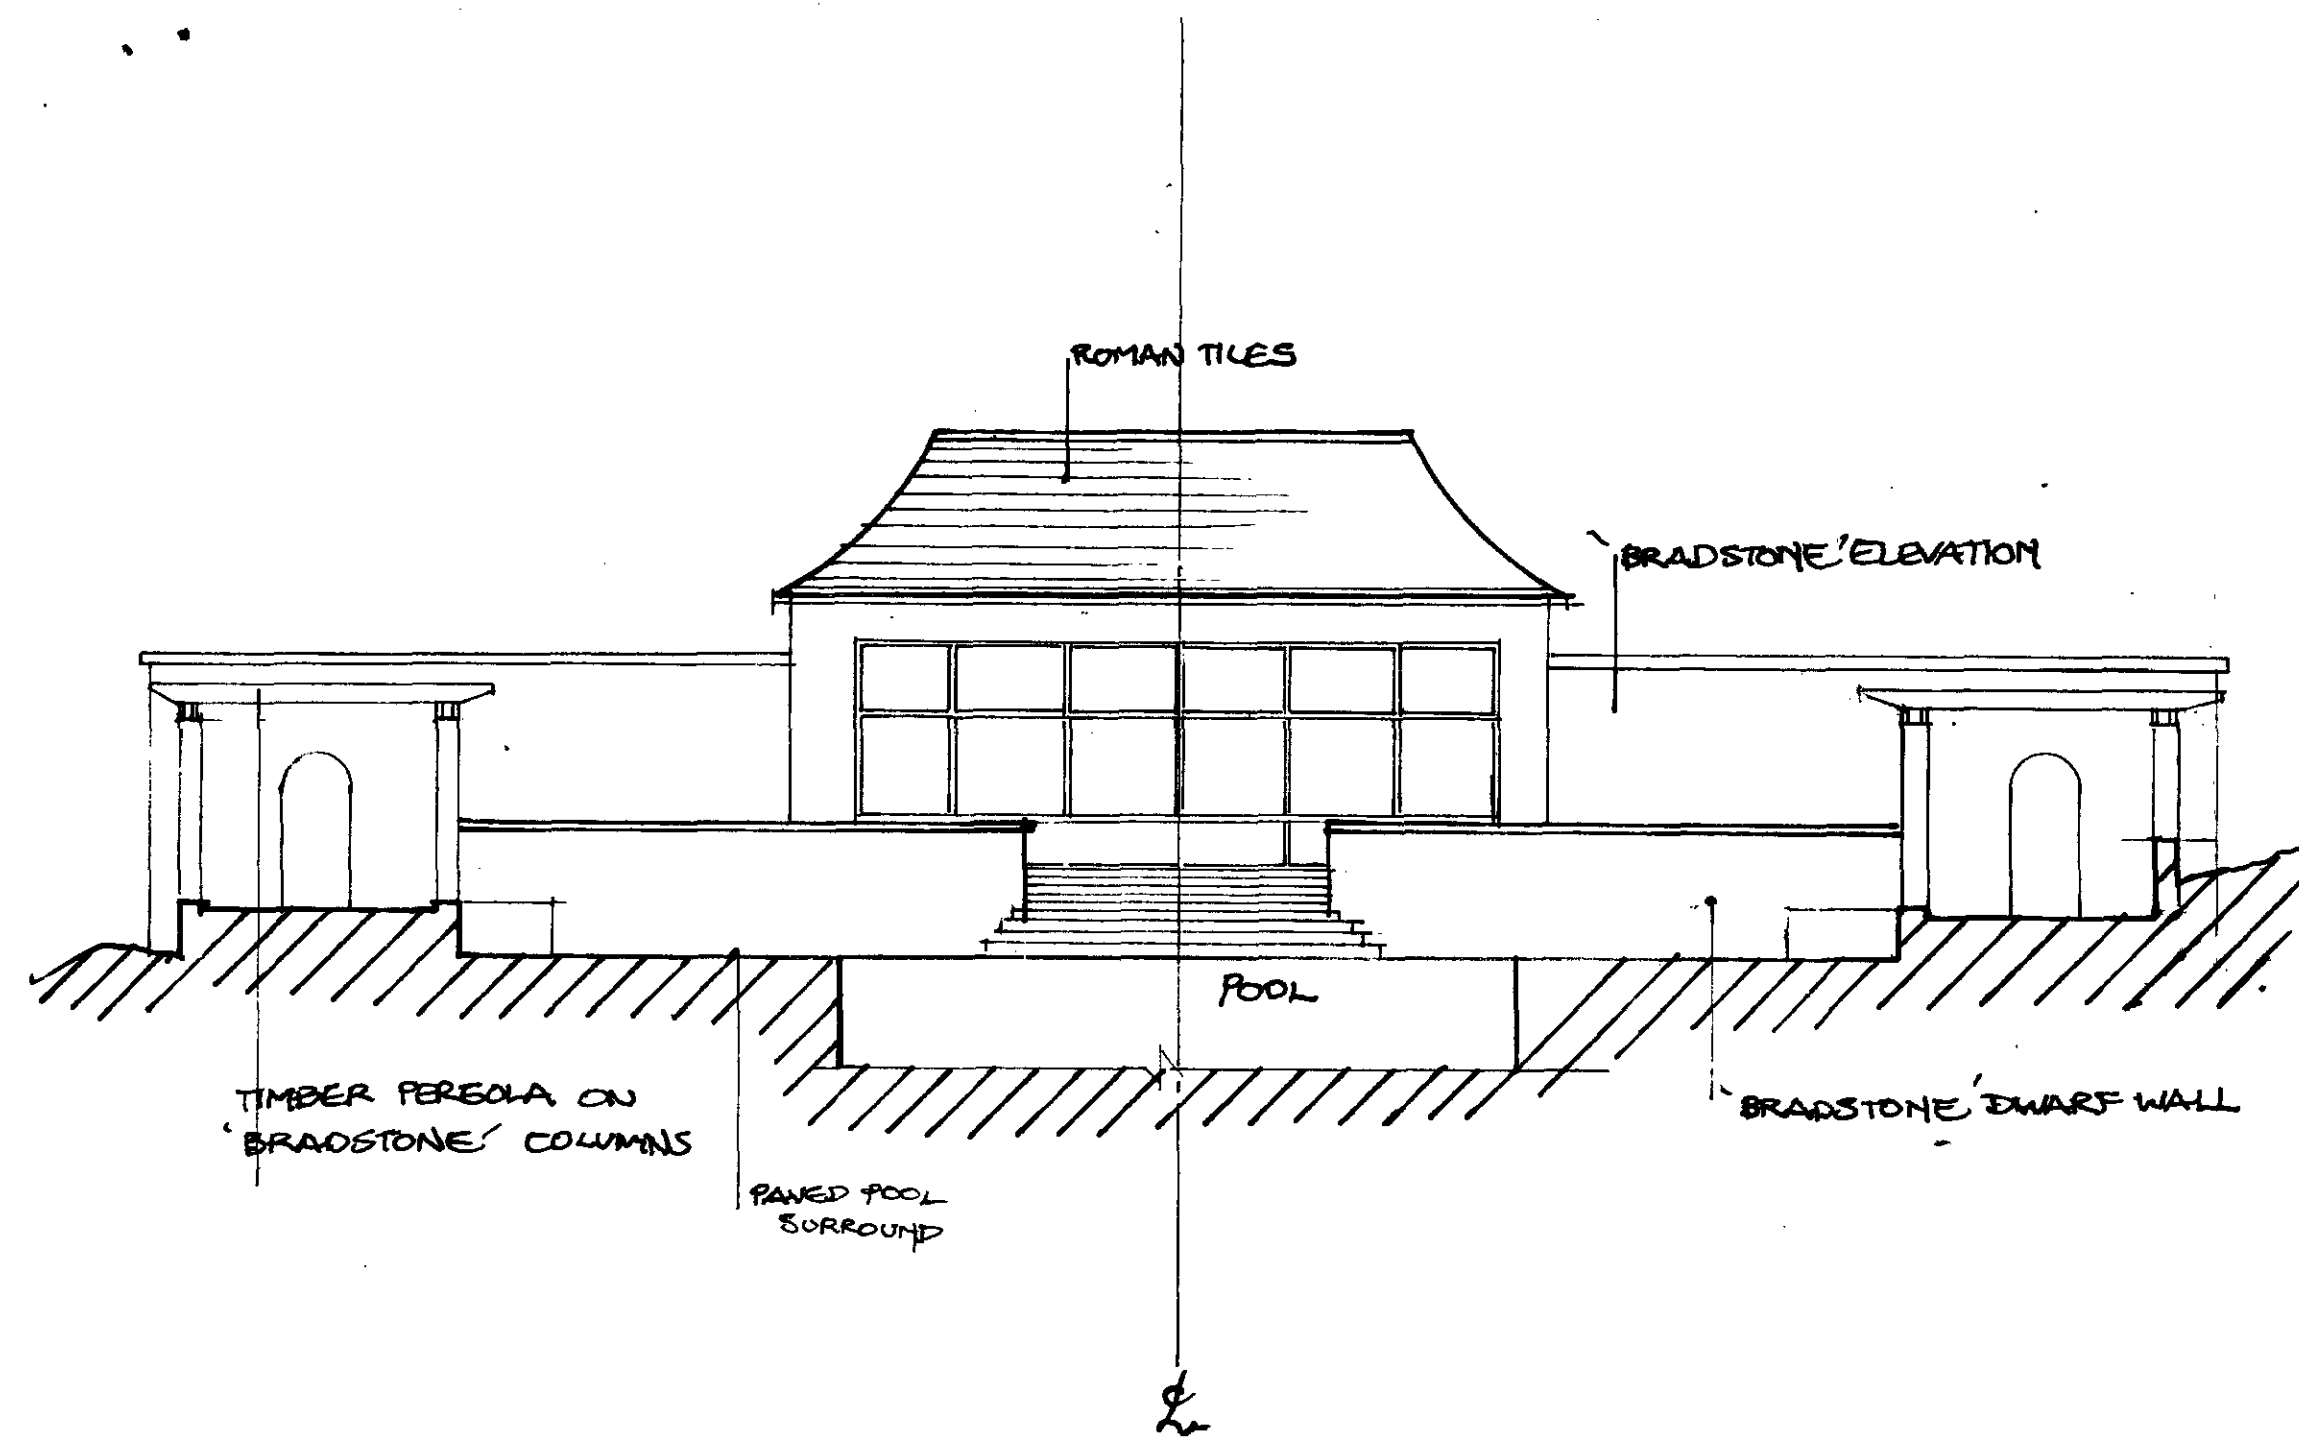

WELDON WALSHE

CHARTERED ARCHITECTS

BEECHWOOD  
HOUSE


POOL SECTION A-A"  
(EXISTING)

SEPT 89

1:100

89CR47:103

DO NOT SCALE THIS DRAWING USE FIGURED DIMENSIONS  
 THIS DRAWING IS COPYRIGHT DO NOT REPRODUCE IT WITHOUT WRITTEN PERMISSION  
 VERIFY ALL DIMENSIONS ON SITE BEFORE COMMENCING ANY WORK OR SHOP DRAWINGS.  
 INFORM THE ARCHITECTS BEFORE ANY WORKS STARTS IF THIS DRAWING EXCEEDS THE QUANTITIES IN ANY WAY.

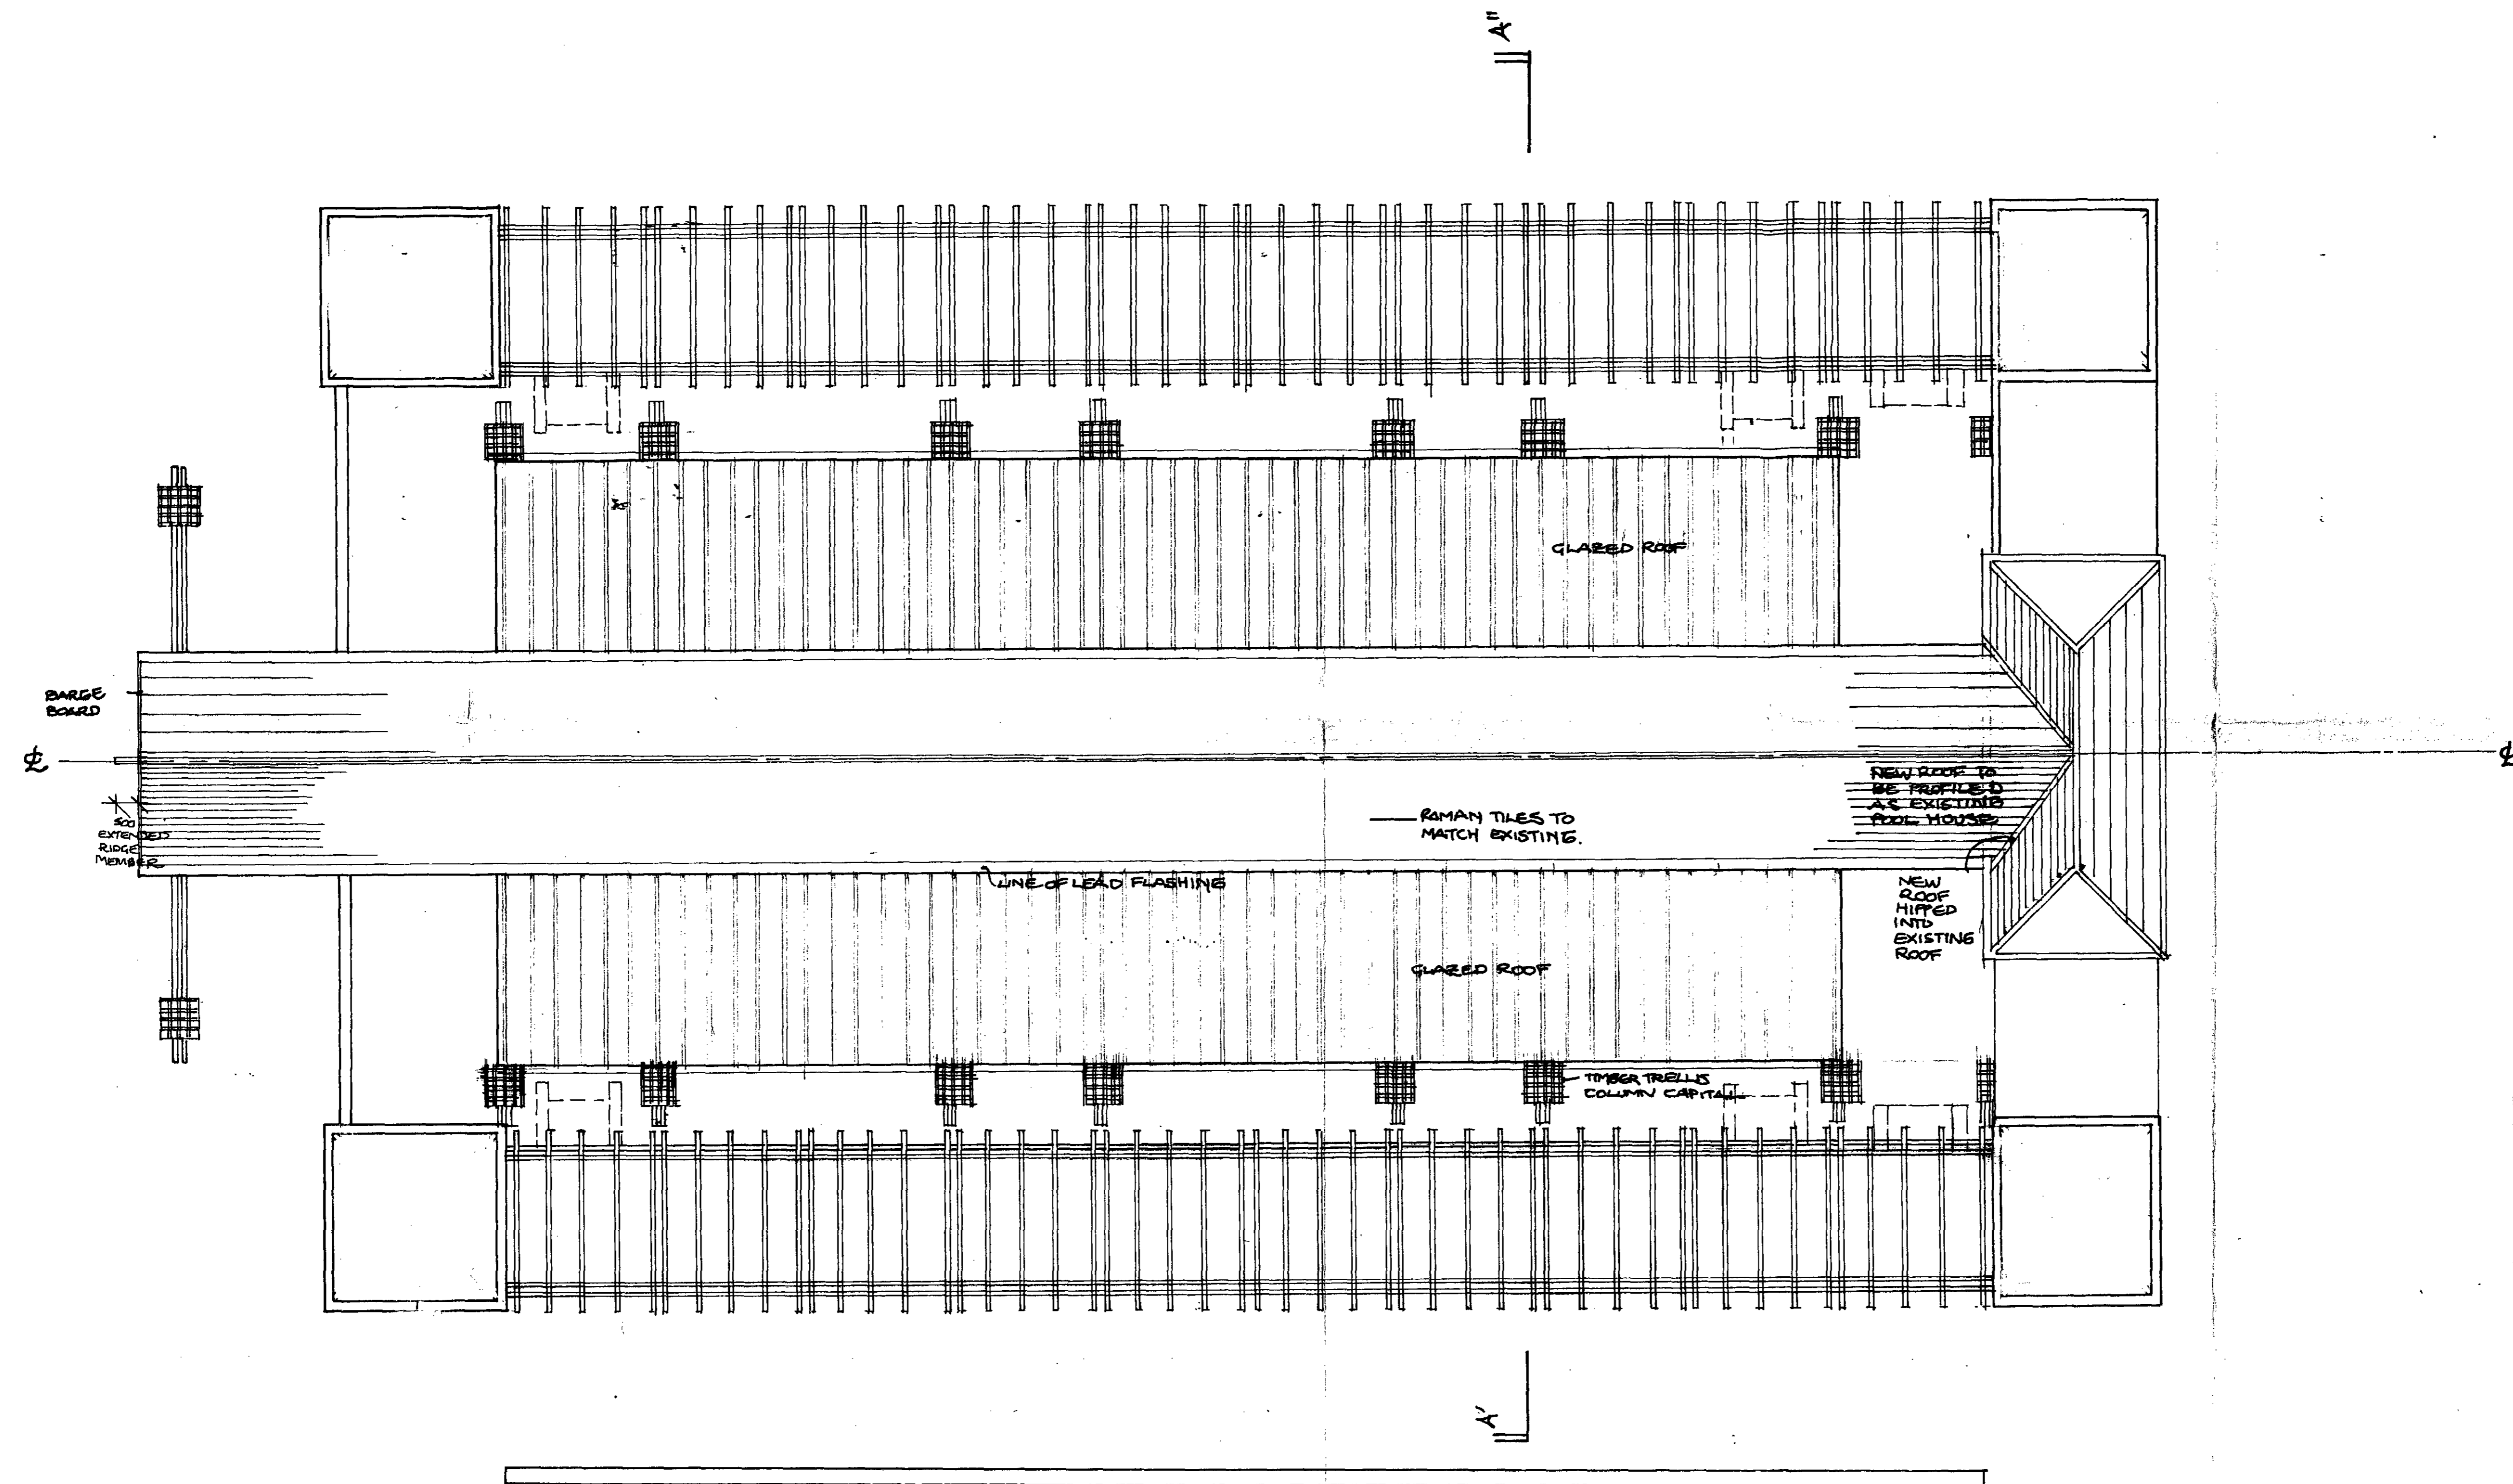

REV 'B' 13/11/89 CORNER ROOF DELETED NEW FLAT.  
 REV 'A' 3/10/89 EXISTING WALL ADDED

**WELDON WALSH**  
 CHARTERED ARCHITECTS

BEECHWOOD  
 HOUSE

SWIMMING POOL  
 PLAN AT ROOF

SEPT 89

1100


89CR47: **102** B1

DO NOT SCALE THIS DRAWING USE FIGURED DIMENSIONS

THIS DRAWING IS COPYRIGHT DO NOT REPRODUCE IT WITHOUT WRITTEN PERMISSION

VERIFY ALL DIMENSIONS ON SITE BEFORE COMMENCING ANY WORK OR SHOP DRAWINGS

INFORM THE ARCHITECTS BEFORE ANY WORKS STARTS IF THIS DRAWING EXCEEDS THE QUANTITIES IN ANY WAY

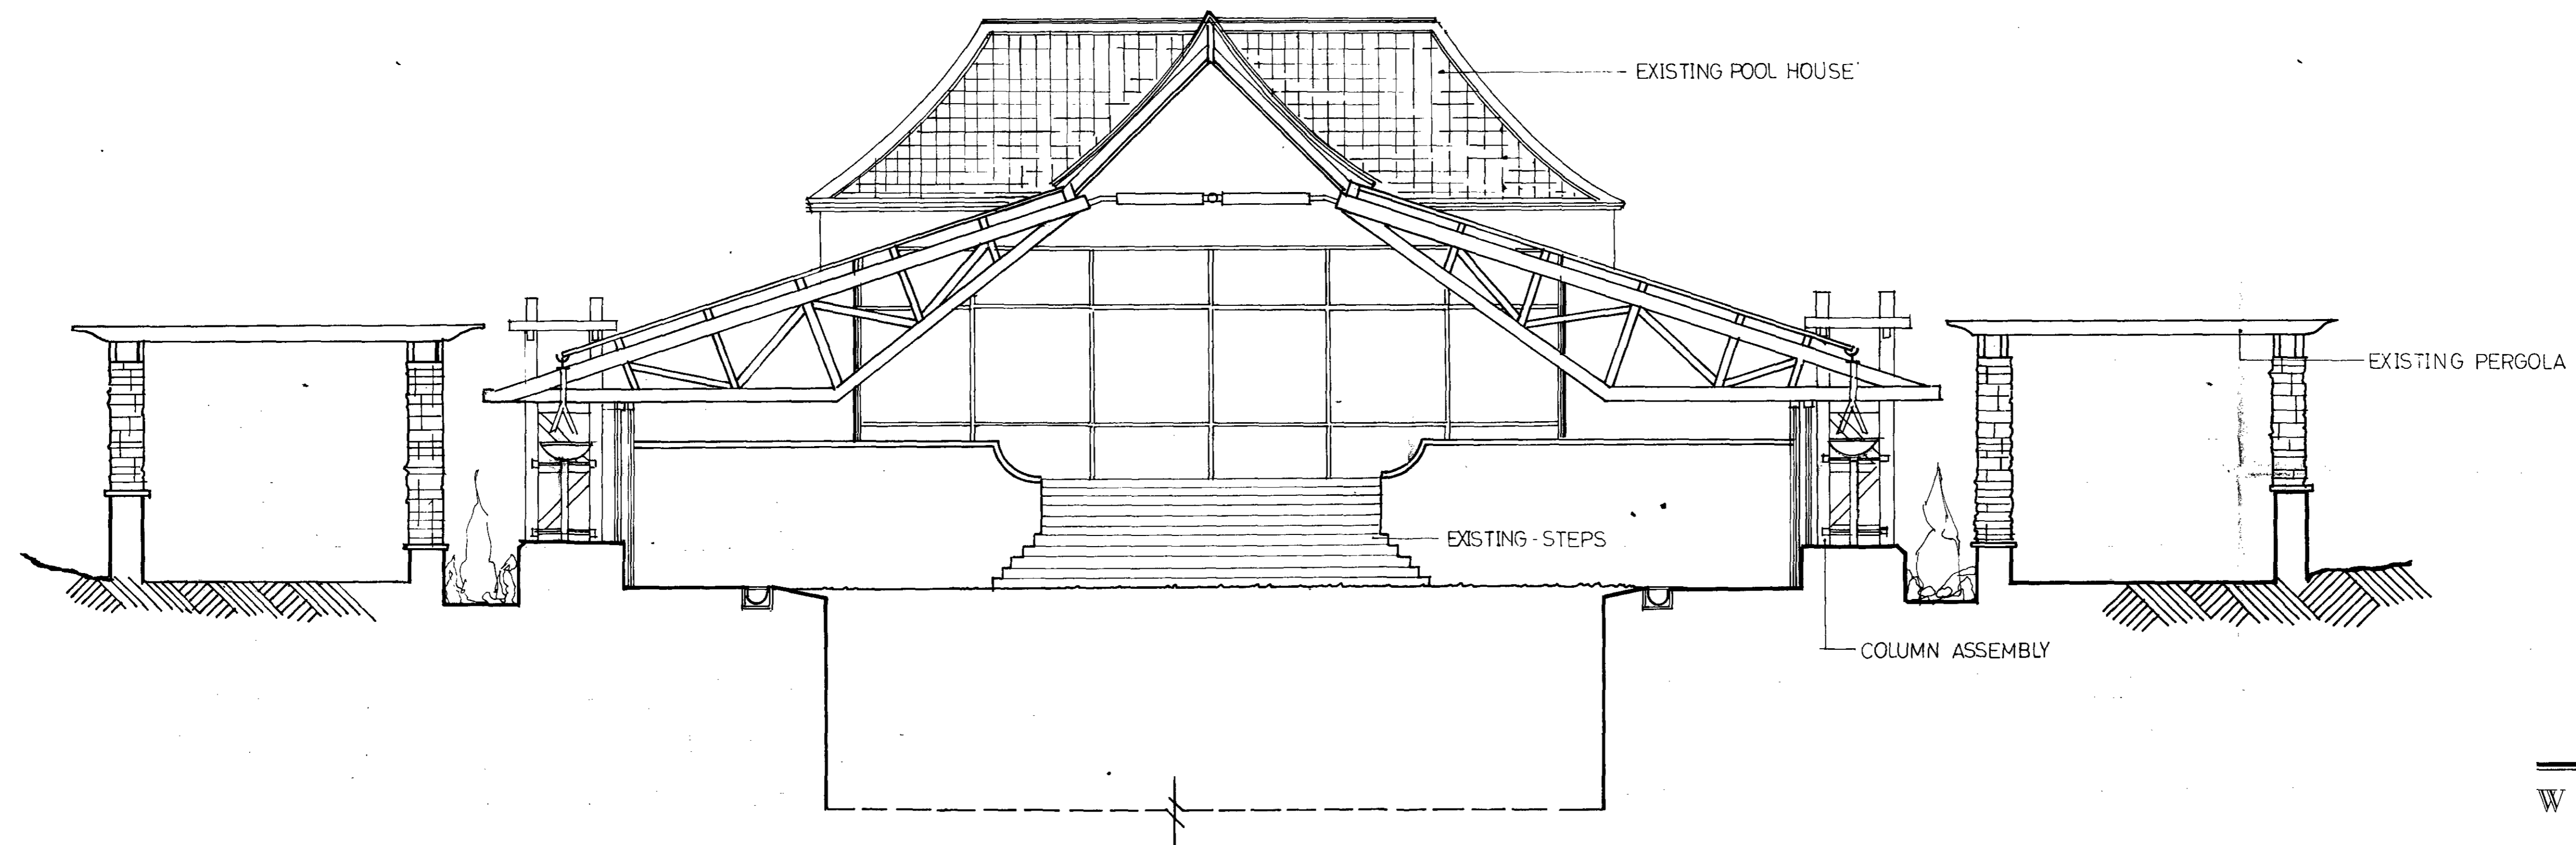

WELDON WALSH E

CHARTERED ARCHITECTS

BEECHWOOD HOUSE


SWIMMING POOL  
SECTION

OCT '89

1:50

89CR47:111

DO NOT SCALE THIS DRAWING. USE FIGURED DIMENSIONS.  
THIS DRAWING IS COPYRIGHT. DO NOT REPRODUCE IT  
WITHOUT WRITTEN PERMISSION.  
VERIFY ALL DIMENSIONS ON SITE BEFORE COMMENCING  
ANY WORK OR SHOP DRAWINGS.  
INFORM THE ARCHITECTS BEFORE ANY WORK STARTS  
IF THIS DRAWING EXCEEDS THE QUANTITIES IN ANY WAY.

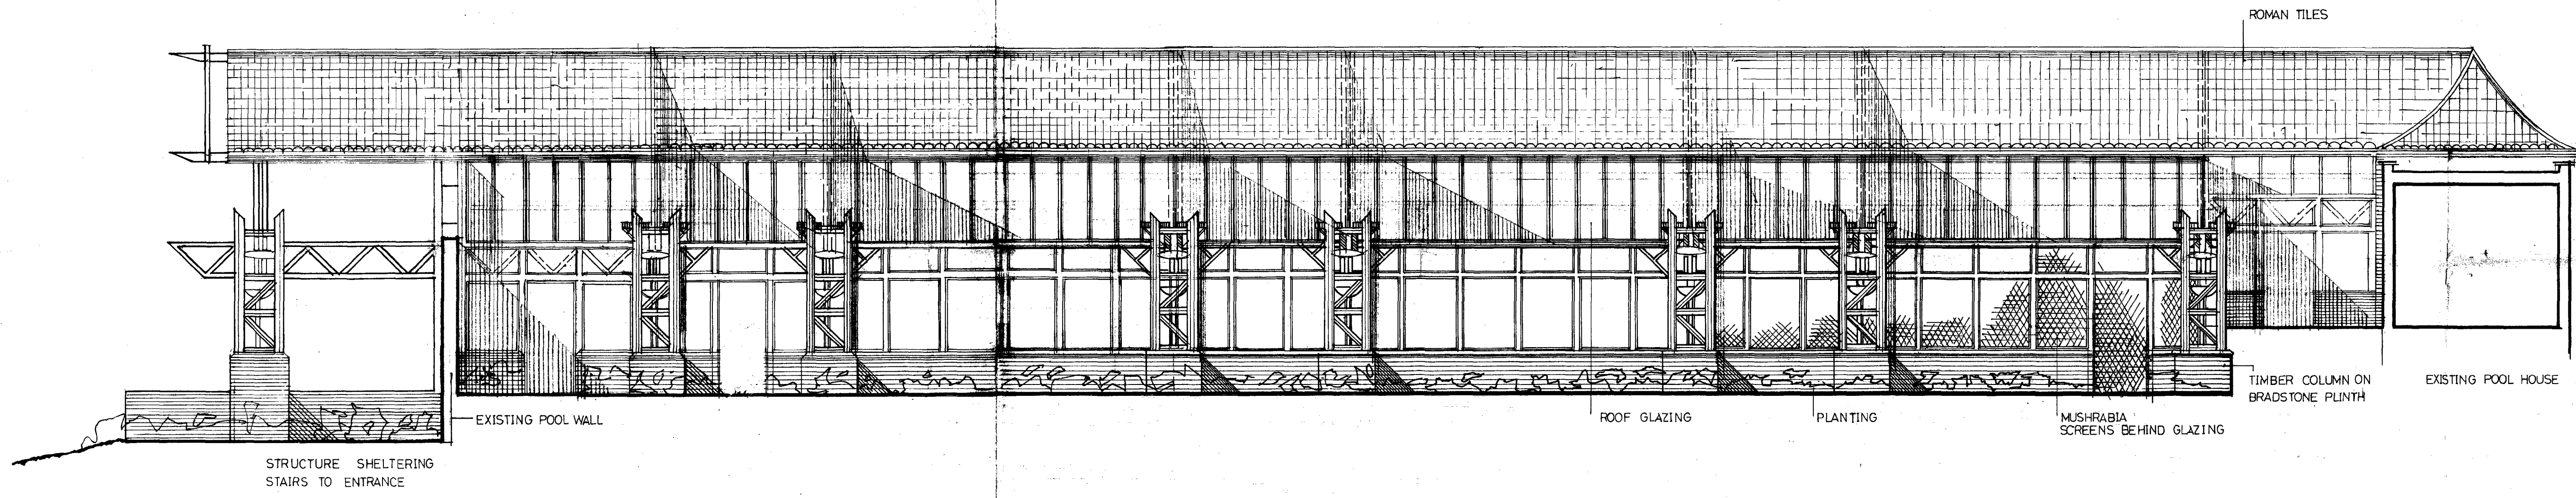

WELDON WALSH  
CHARTERED ARCHITECTS

BEECHWOOD  
HOUSE

SWIMMING POOL  
LONG ELEVATION

OCT 89

1:50


89CR47: 110

DONOT SCALE THIS DRAWING USE FIGURED DIMENSIONS

THIS DRAWING IS COPYRIGHT DO NOT REPRODUCE IT WITHOUT WRITTEN PERMISSION

VERIFY ALL DIMENSIONS ON SITE BEFORE COMMENCING ANY WORK OR SHOP DRAWINGS

INFORM THE ARCHITECTS BEFORE ANY WORKS STARTS IF THIS DRAWING EXCEEDS THE QUANTITIES IN ANY WAY

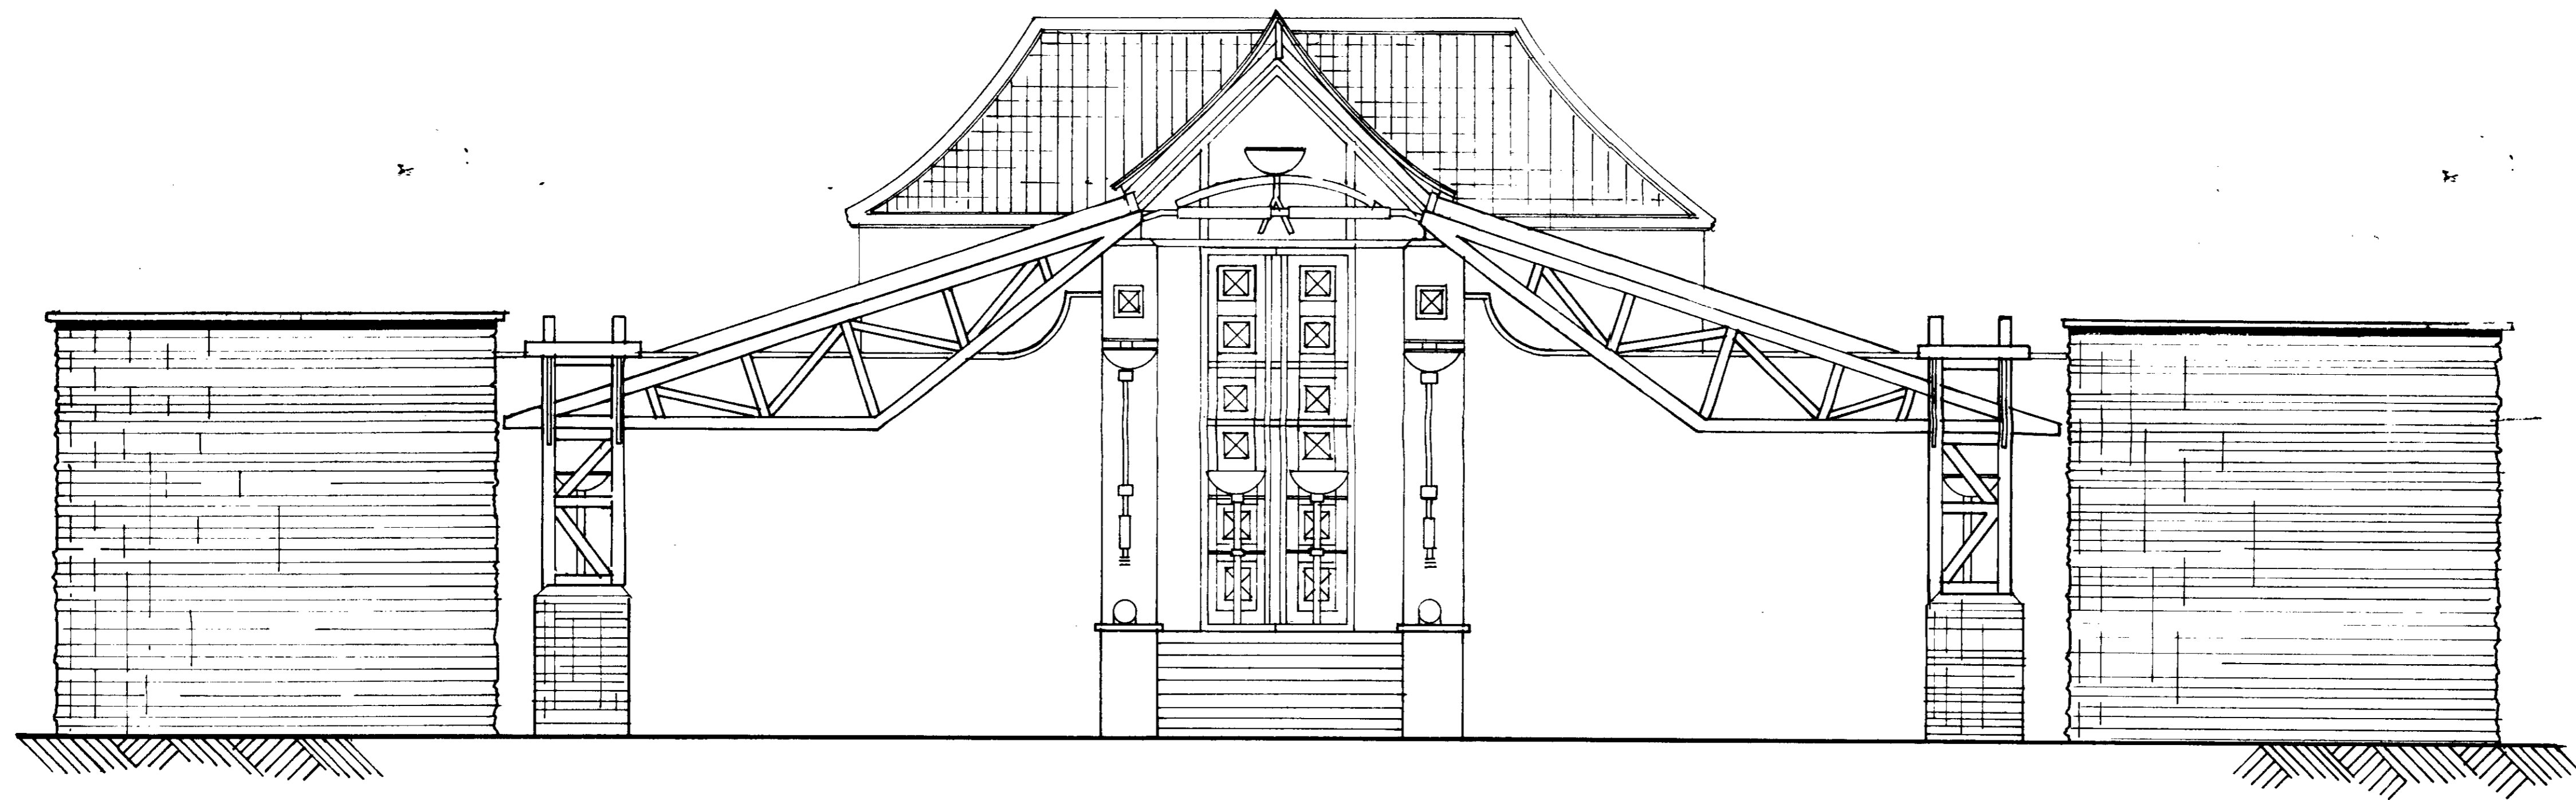

REV A/ 13/11/89 <sup>CORNER</sup> - ROOFS DELETED NOW FLAT

WELDON WALSH E

CHARTERED ARCHITECTS

BEECHWOOD HOUSE

SWIMMING POOL  
ENTRANCE ELEVATION

OCT 89

1:50


89CR47: 112 'A'

DO NOT SCALE THIS DRAWING USE FIGURED DIMENSIONS

THIS DRAWING IS COPYRIGHT. DO NOT REPRODUCE IT WITHOUT WRITTEN PERMISSION

VERIFY ALL DIMENSIONS ON SITE BEFORE COMMENCING ANY WORK OR SHOP DRAWINGS

INFORM THE ARCHITECTS BEFORE ANY WORKS STARTS IF THIS DRAWING EXCEEDS THE QUANTITIES IN ANY WAY

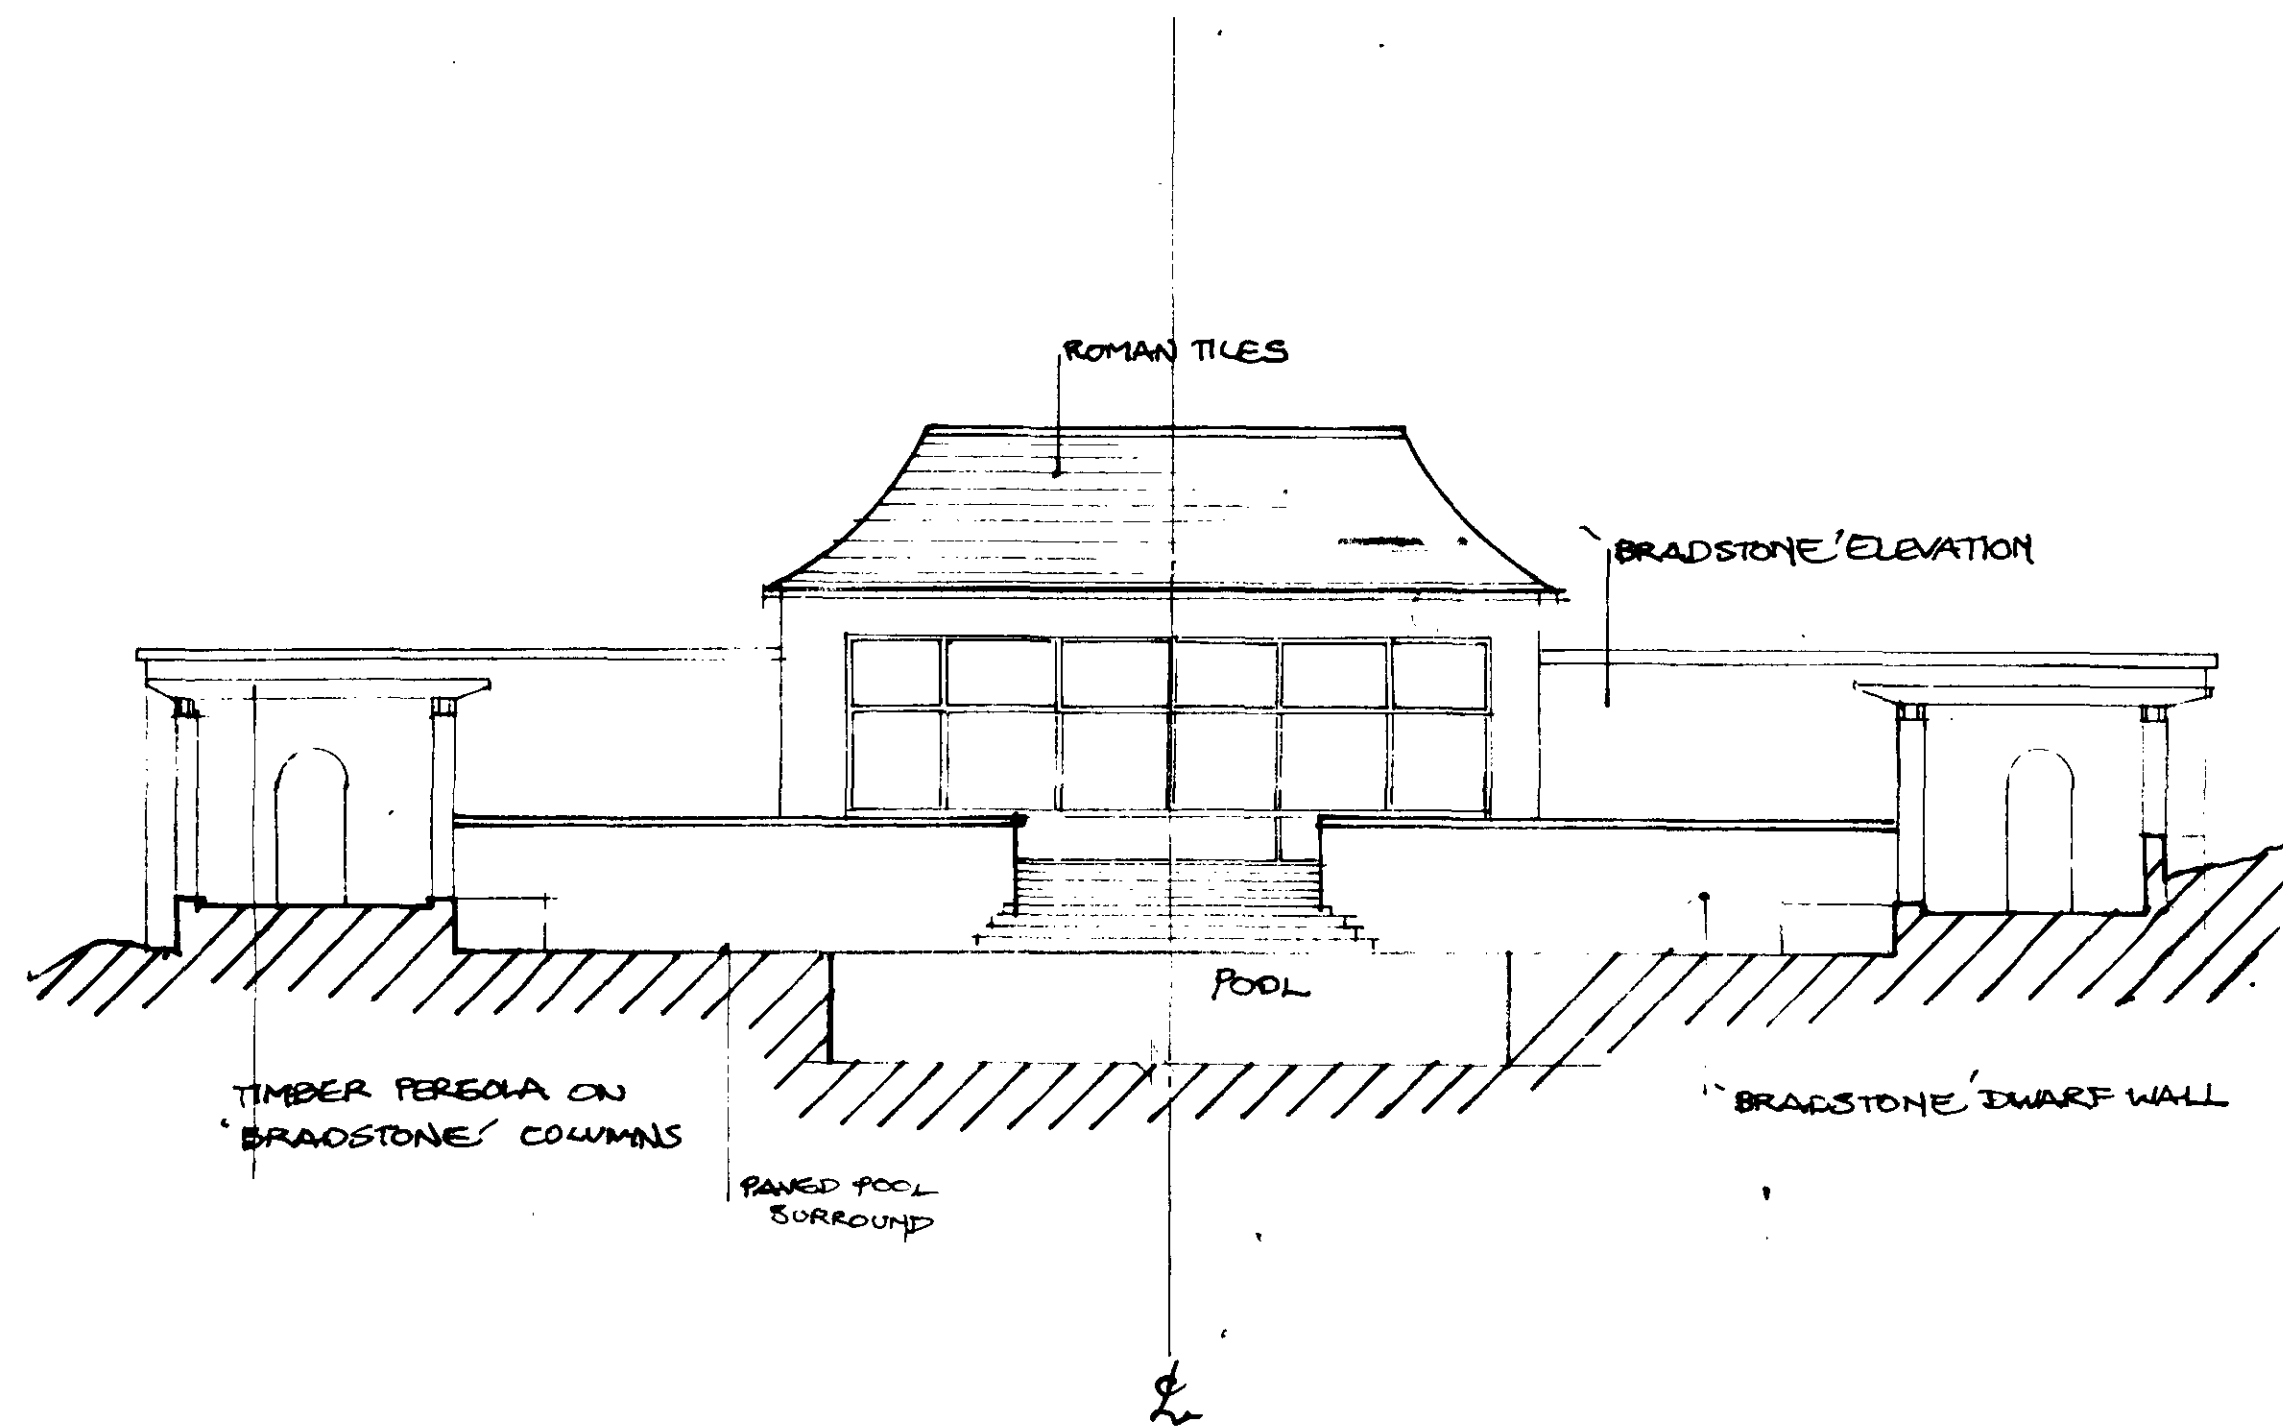

WELDON WALSH E

CHARTERED ARCHITECTS

HB 8970515

TP 8903625

BEECHWOOD  
HOUSE

POOL SECTION A-A"  
(EXISTING)

SEPT 89

1:100


89CR47:103

DO NOT SCALE THIS DRAWING USE FIGURED DIMENSIONS

THIS DRAWING IS COPYRIGHT DO NOT REPRODUCE IT WITHOUT WRITTEN PERMISSION

VERIFY ALL DIMENSIONS ON SITE BEFORE COMMENCING ANY WORK OR SHOP DRAWINGS

INFORM THE ARCHITECTS BEFORE ANY WORKS STARTS IF THIS DRAWING EXCEEDS THE QUANTITIES IN ANY WAY.

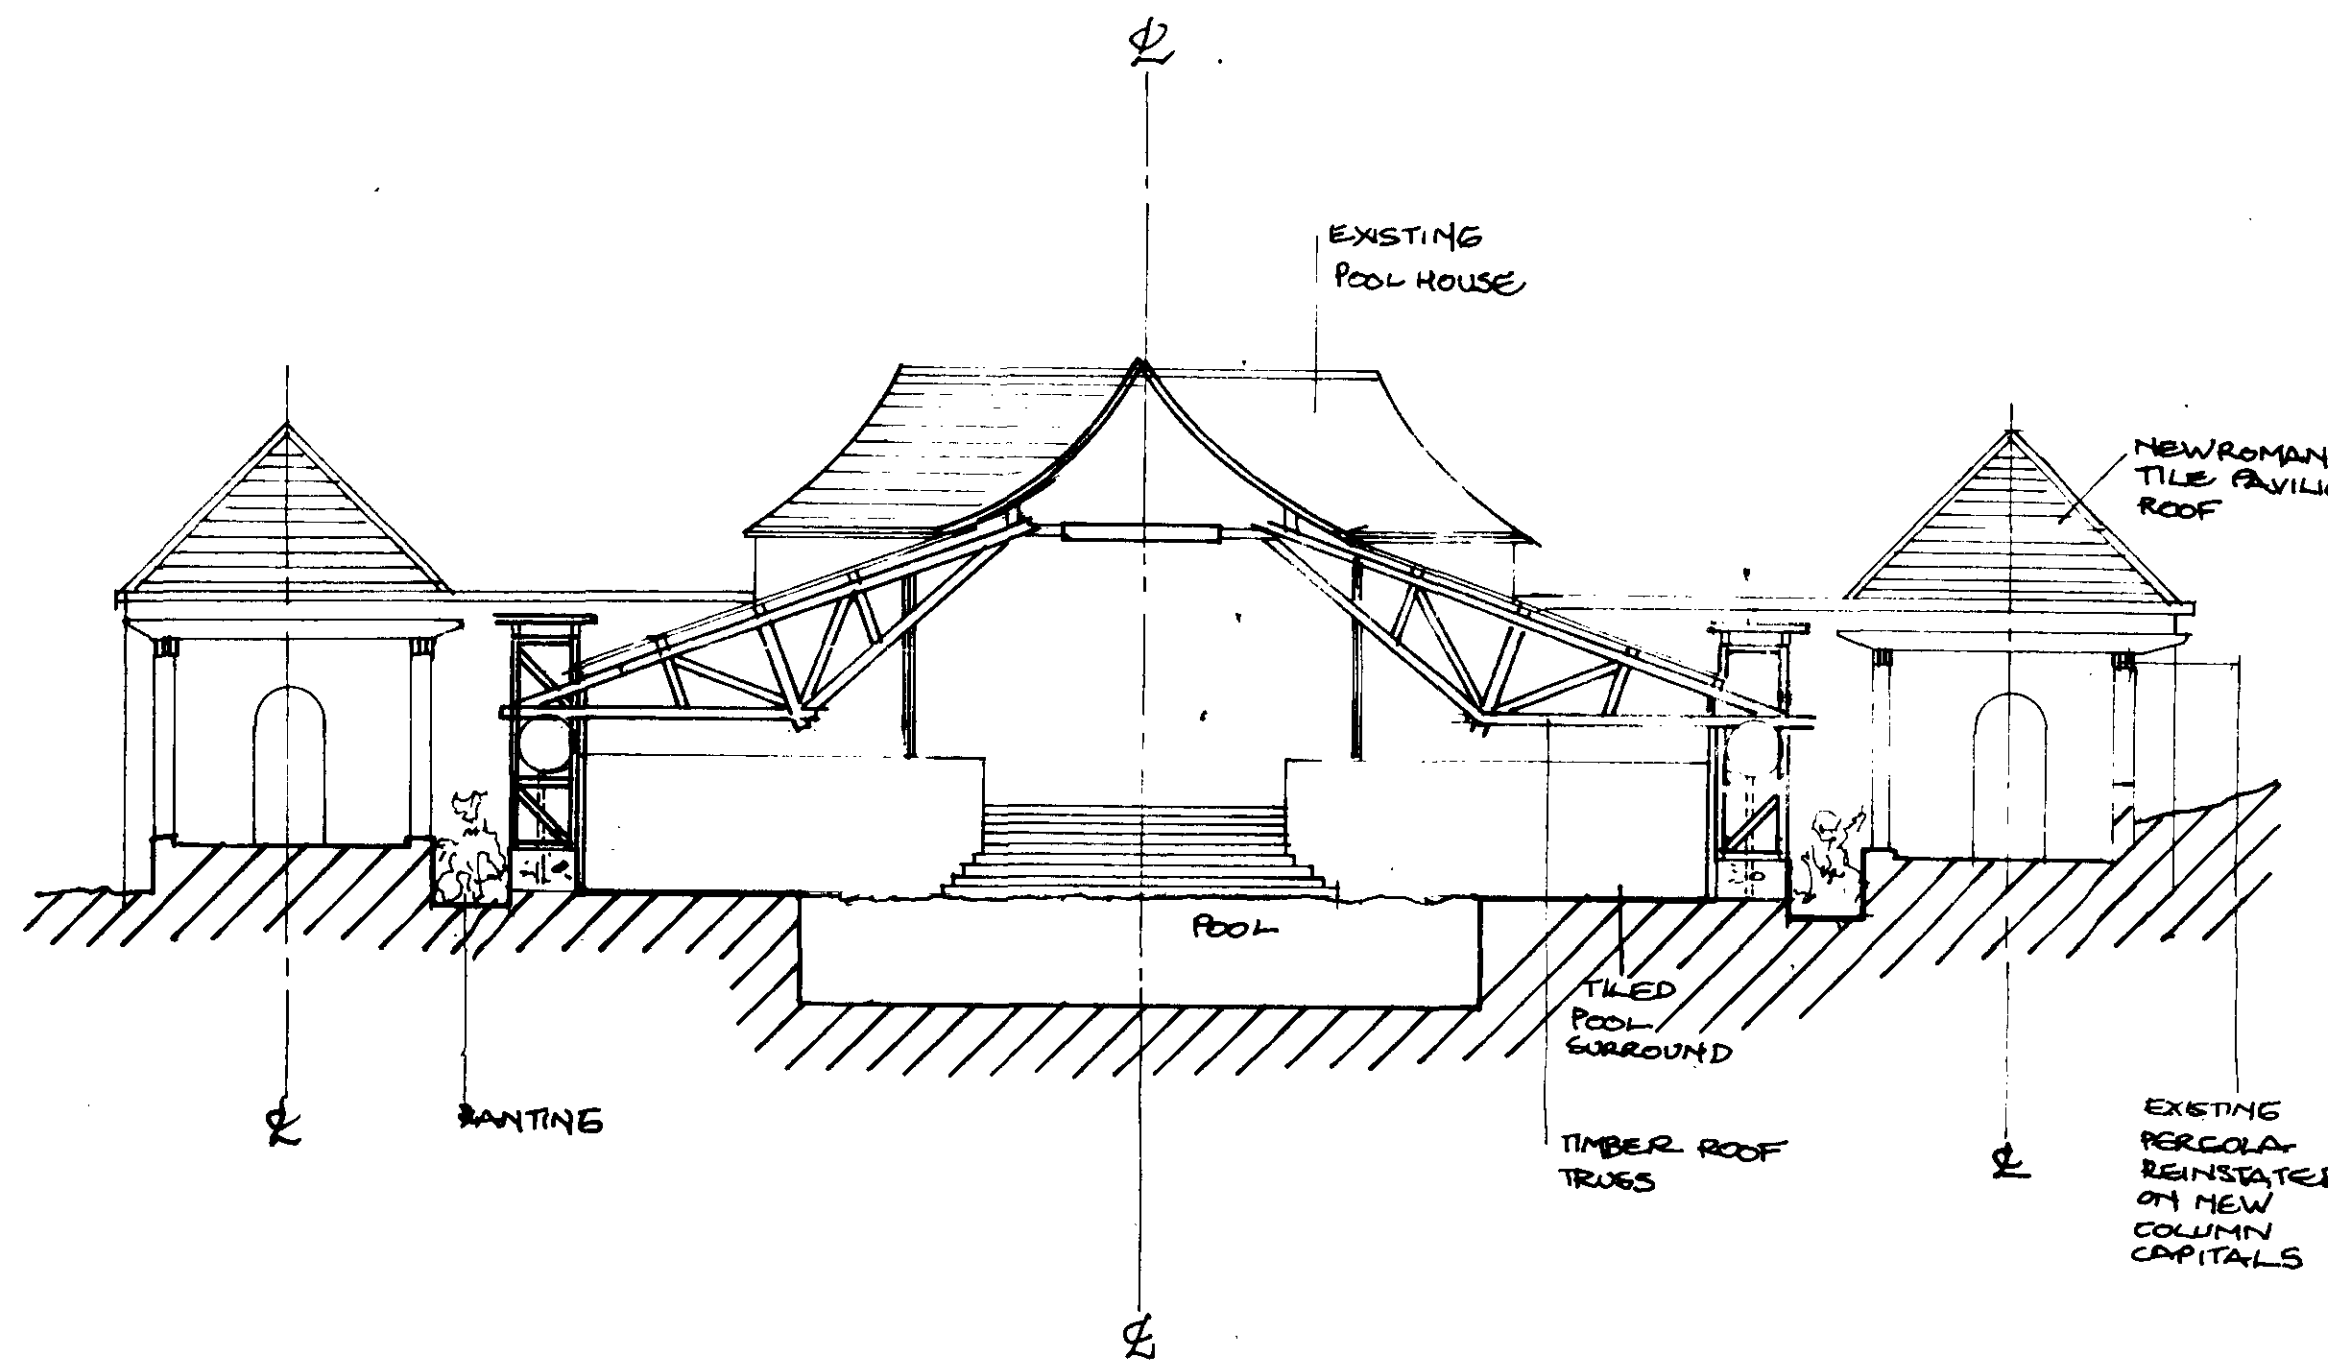

REV 'A' EXISTING STEP IN FRONT OF POOLHOUSE ADDED

**WELDON WALSH**  
 CHARTERED ARCHITECTS

HB 8970515

TP 8903625

**BEECHWOOD  
 HOUSE**


**POOL SECTION A-A"  
 (PROPOSED)**

SEPT 89

1100

89CR47: **104**

DO NOT SCALE THIS DRAWING USE FIGURED DIMENSIONS  
 THIS DRAWING IS COPYRIGHT DO NOT REPRODUCE IT WITHOUT WRITTEN PERMISSION  
 VERIFY ALL DIMENSIONS ON SITE BEFORE COMMENCING ANY WORK OR SHOP DRAWINGS  
 INFORM THE ARCHITECTS BEFORE ANY WORKS STARTS IF THIS DRAWING EXCEEDS THE QUANTITIES IN ANY WAY

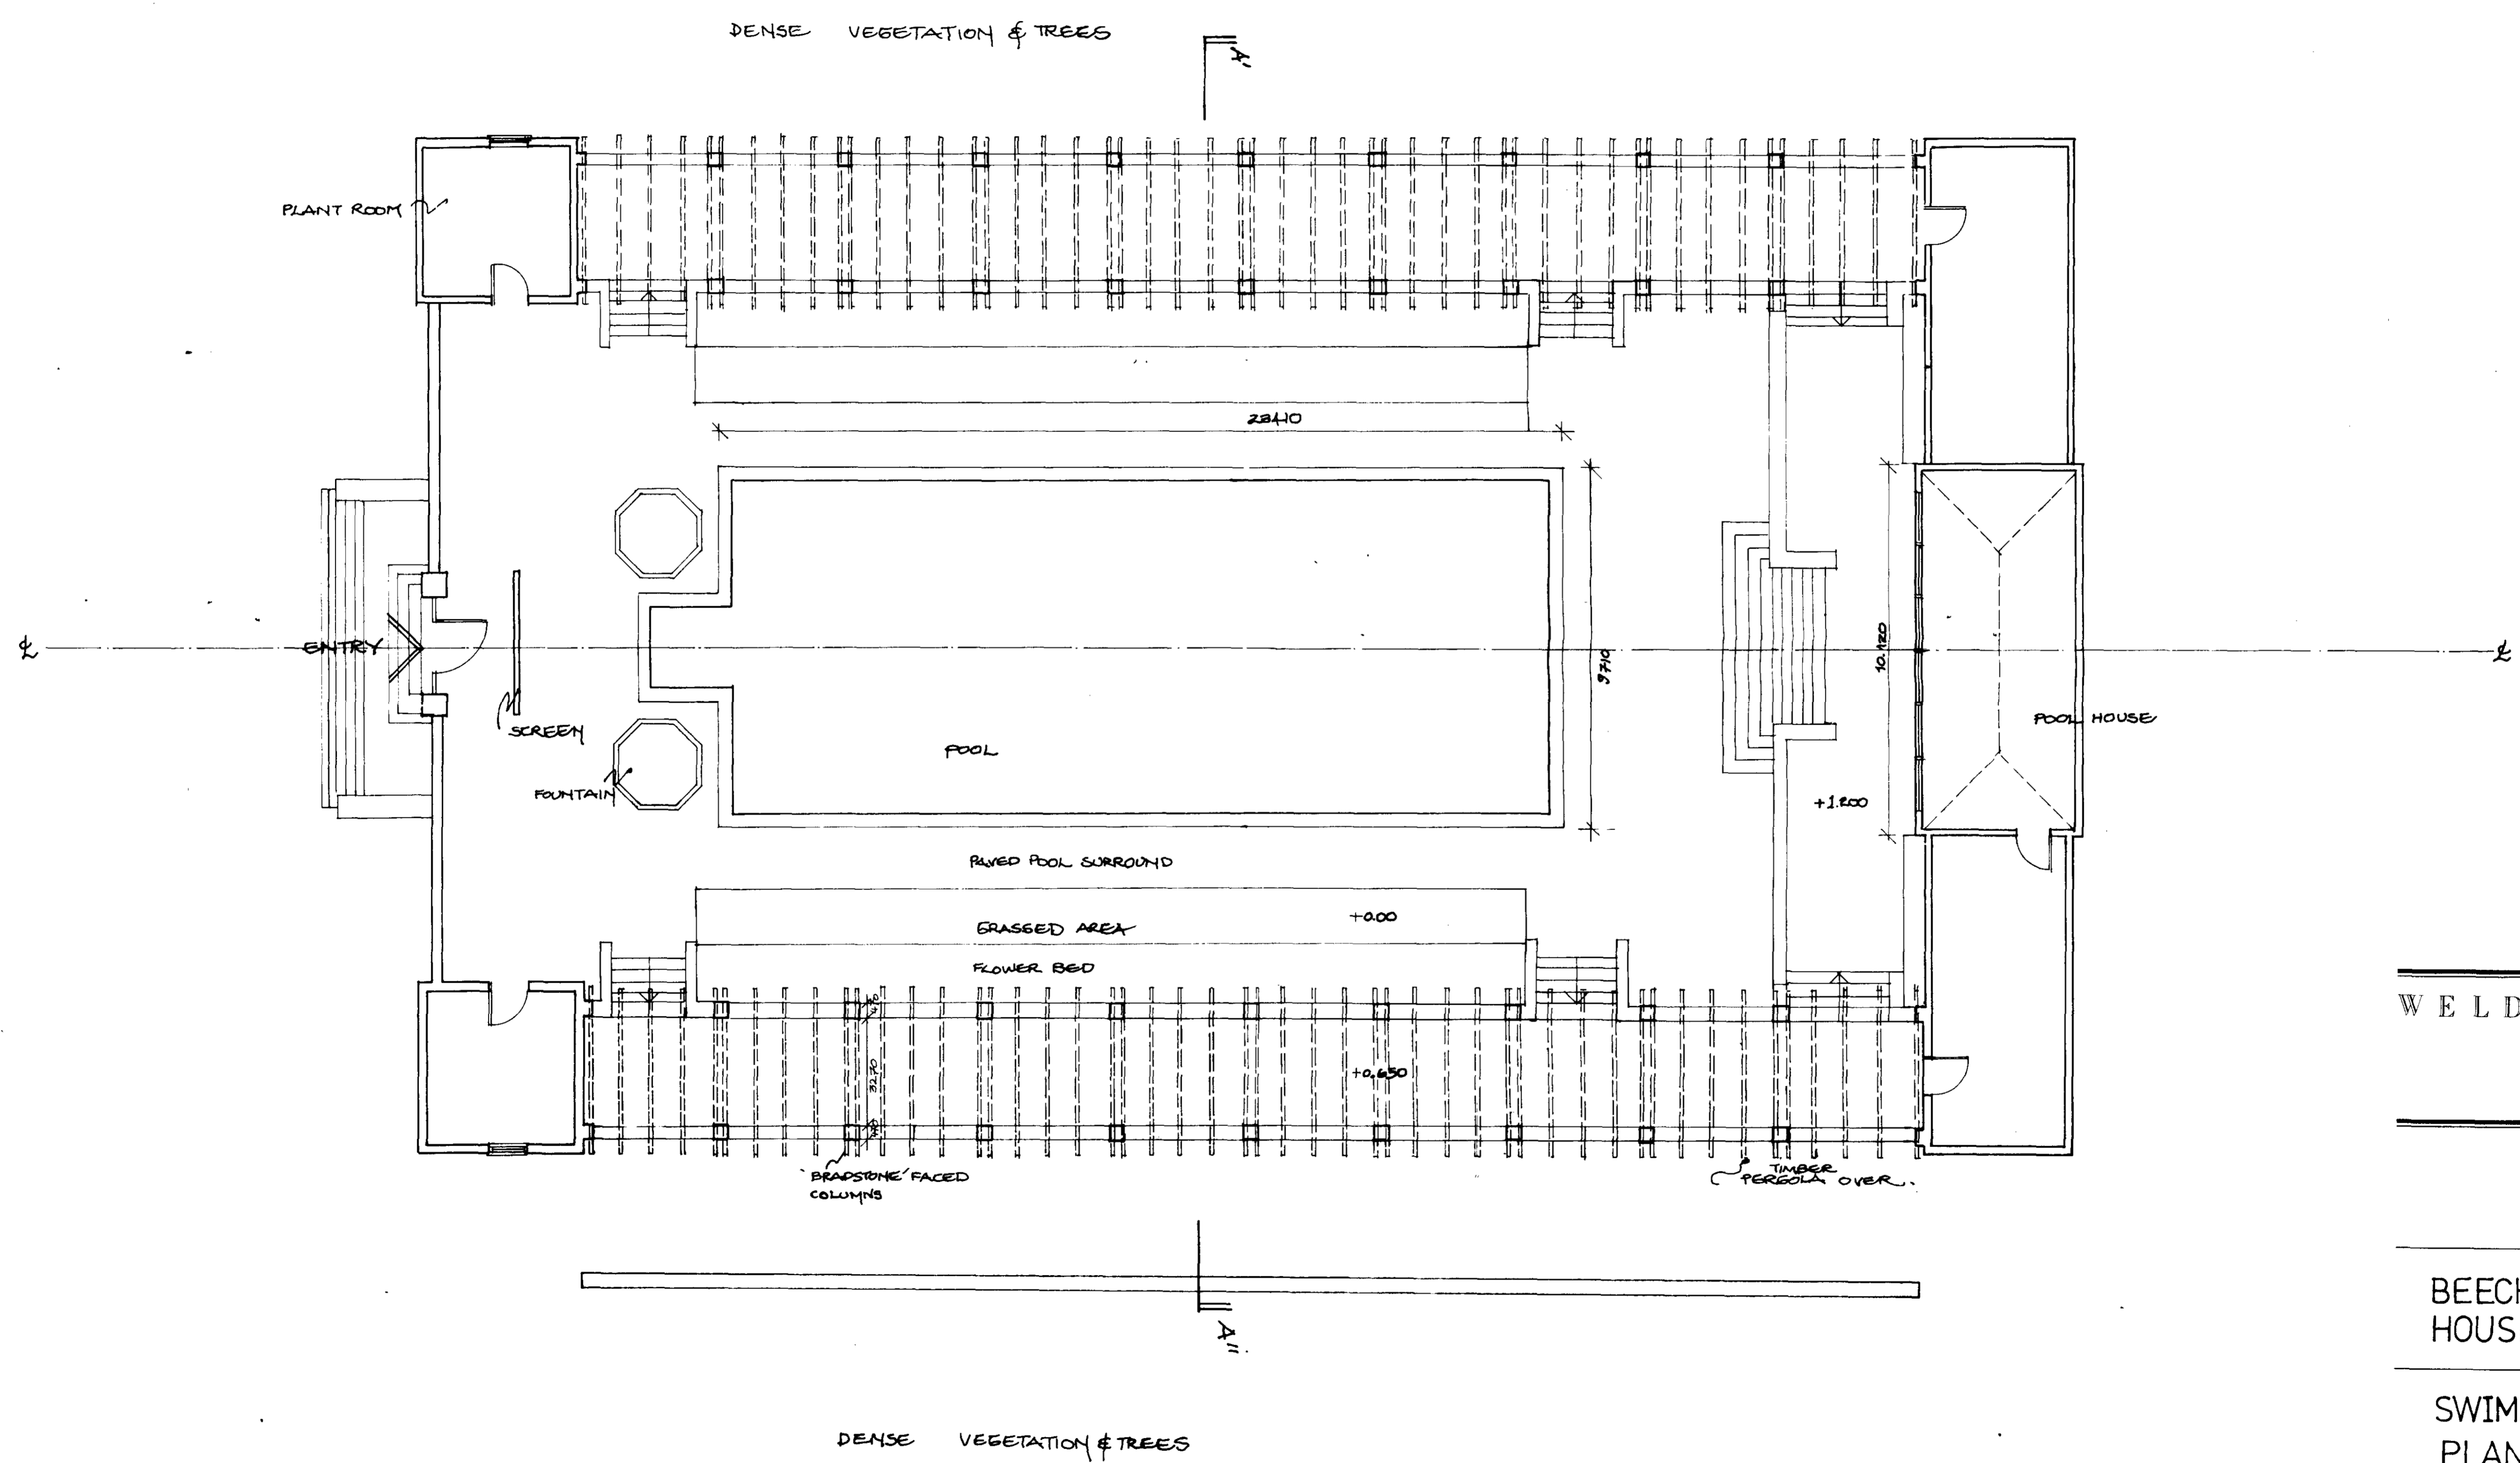

WELDON WALSH  
 CHARTERED ARCHITECTS

HB 8970515  
 TP 8903625

BEECHWOOD  
 HOUSE

SWIMMING POOL  
 PLAN (EXISTING)


SEPT 89

1:100

89CR47:100



DO NOT SCALE THIS DRAWING USE FIGURED DIMENSIONS  
 THIS DRAWING IS COPYRIGHT DO NOT REPRODUCE IT WITHOUT WRITTEN PERMISSION  
 VERIFY ALL DIMENSIONS ON SITE BEFORE COMMENCING ANY WORK OR SHOP DRAWINGS  
 INFORM THE ARCHITECTS BEFORE ANY WORKS STARTS IF THIS DRAWING EXCEEDS THE QUANTITIES IN ANY WAY

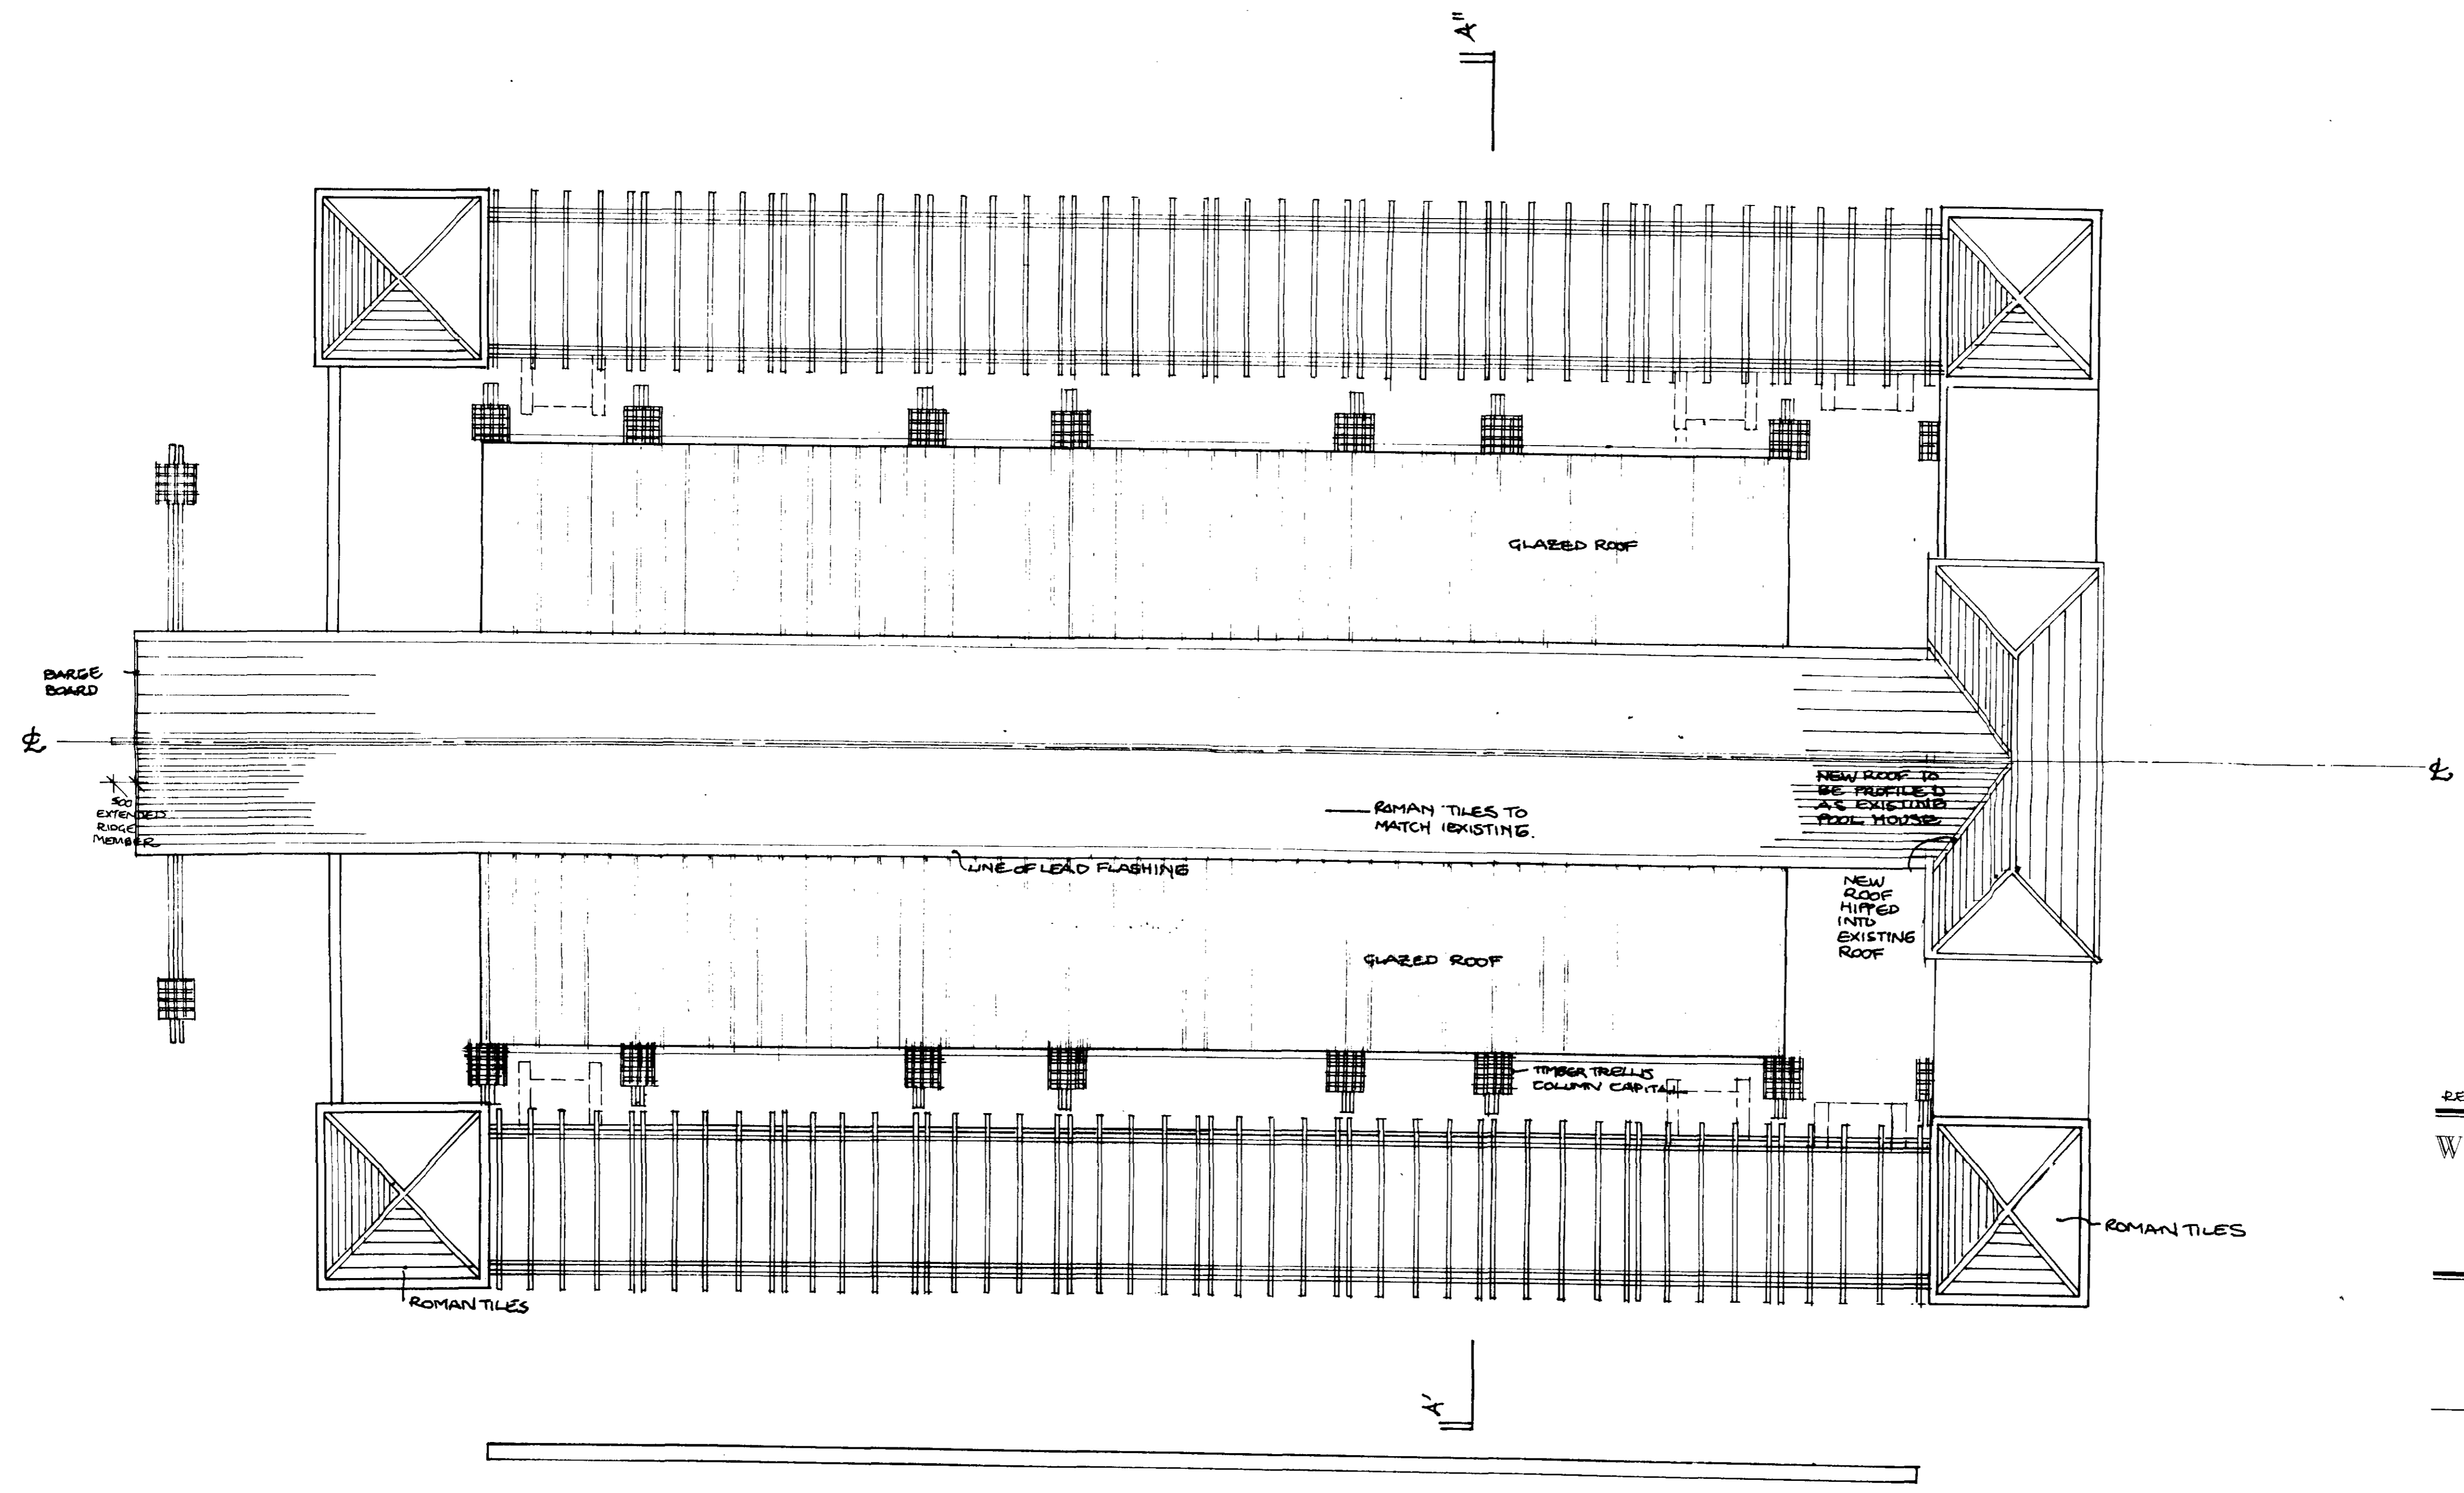

REV'A 3/10/89 EXISTING WALL ADDED  
**WELDON WALSH**  
 CHARTERED ARCHITECTS

HB 8970515  
 TP 8903625

BEECHWOOD  
 HOUSE


SWIMMING POOL  
 PLAN AT ROOF

SEPT 89

1:100

89CR47: 102A

DO NOT SCALE THIS DRAWING USE FIGURED DIMENSIONS  
 THIS DRAWING IS COPYRIGHT DO NOT REPRODUCE IT WITHOUT WRITTEN PERMISSION  
 VERIFY ALL DIMENSIONS ON SITE BEFORE COMMENCING ANY WORK OR SHOP DRAWINGS  
 INFORM THE ARCHITECTS BEFORE ANY WORKS STARTS IF THIS DRAWING EXCEEDS THE QUANTITIES IN ANY WAY

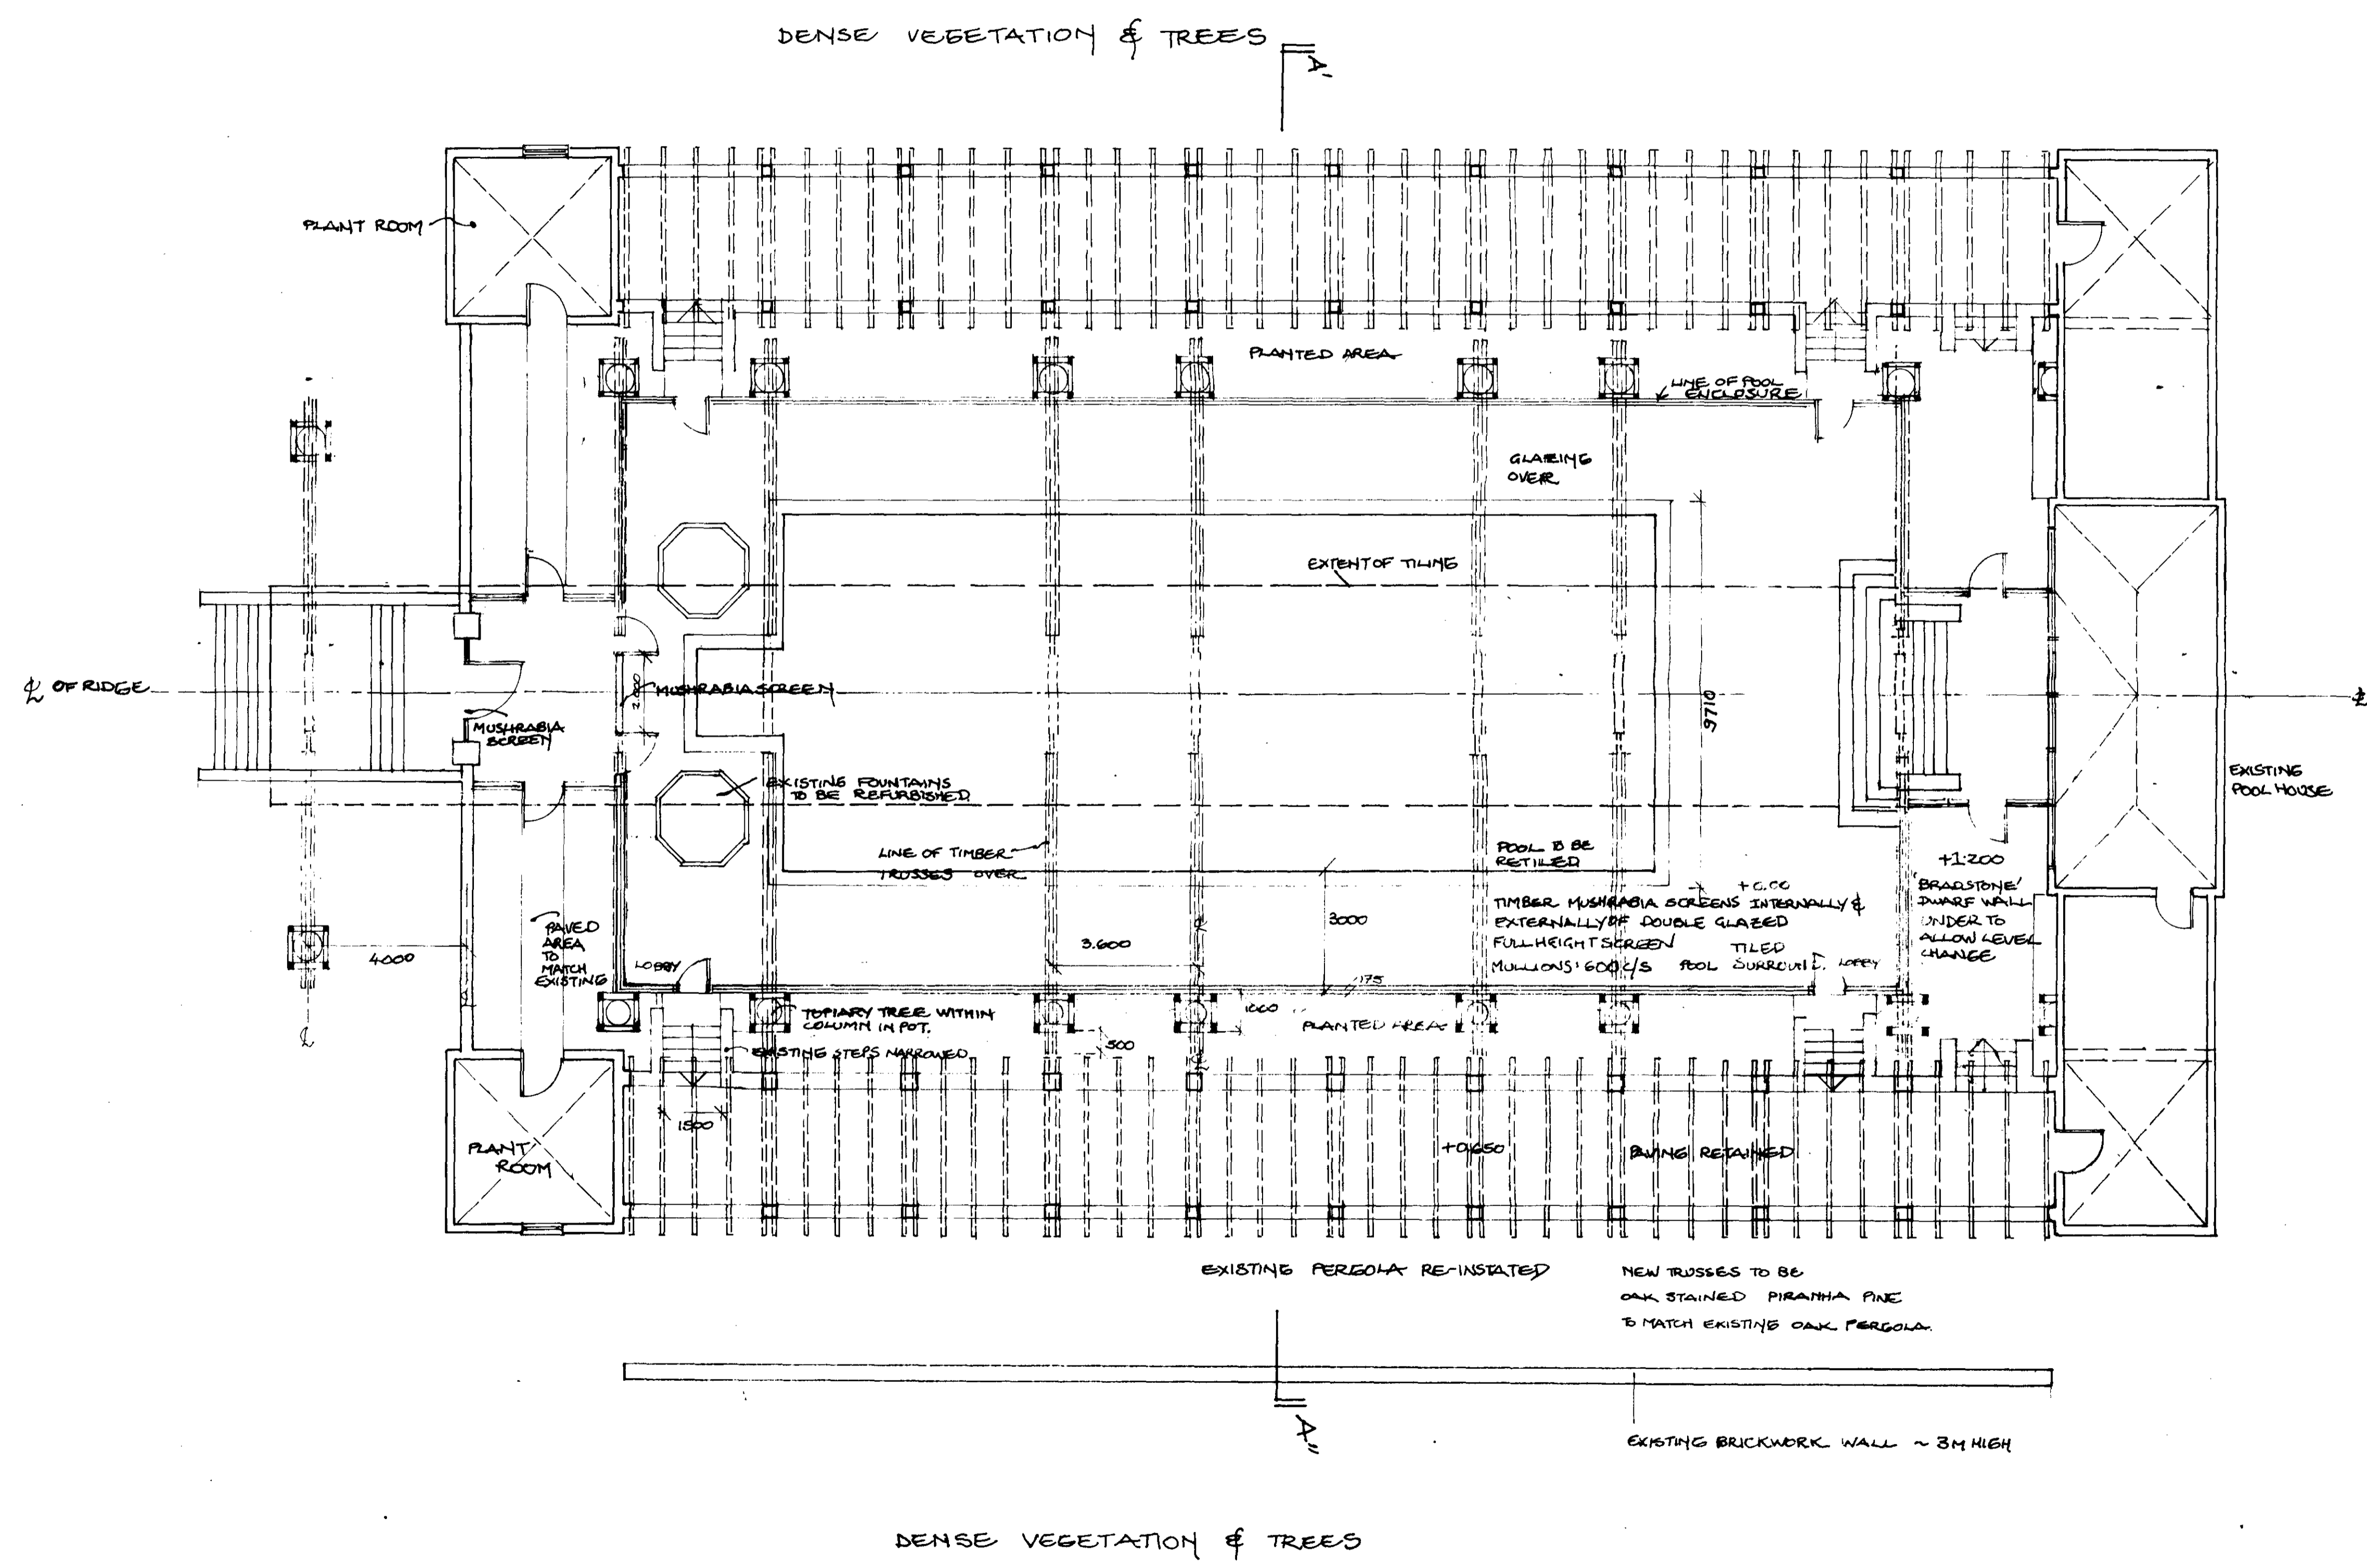

REVA' 2/10/89 LOBBYS REMOVE EXISTING STAIR REINSTATED

**WELDON WALSH**  
 CHARTERED ARCHITECTS

HB 8970515  
 TP 8903025

**BEECHWOOD HOUSE**

**SWIMMING POOL PLAN (PROPOSED)**

SEPT 89

1100

89CR47: **101**