


DO NOT SCALE THIS DRAWING. USE FIGURED DIMENSIONS.


THIS DRAWING IS COPYRIGHT. DO NOT REPRODUCE IT WITHOUT WRITTEN PERMISSION.

VERIFY ALL DIMENSIONS ON SITE BEFORE COMMENCING ANY WORK OR SHOP DRAWINGS.

INFORM THE ARCHITECTS BEFORE ANY WORKS STARTS IF THIS DRAWING EXCEEDS THE QUANTITIES IN ANY WAY.

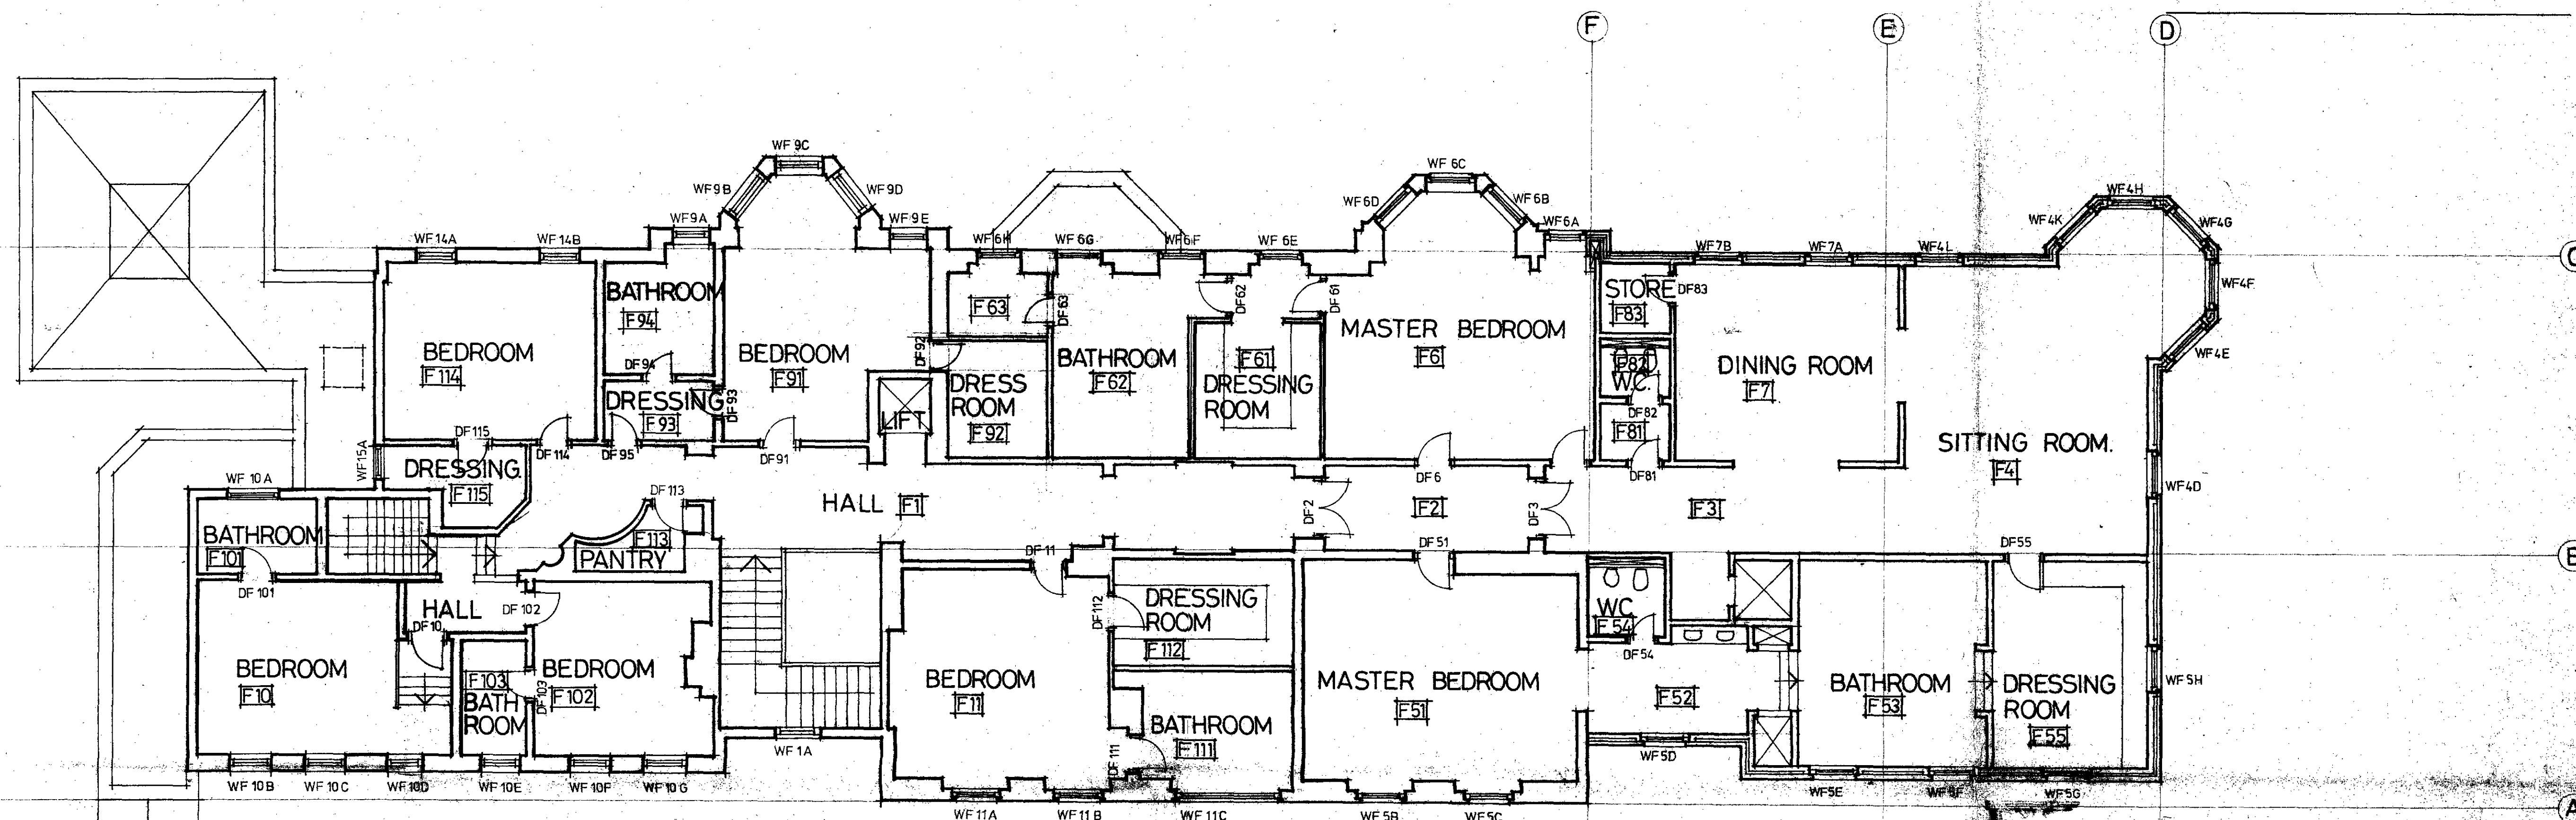

1 FIRST FLOOR PLAN
1:100

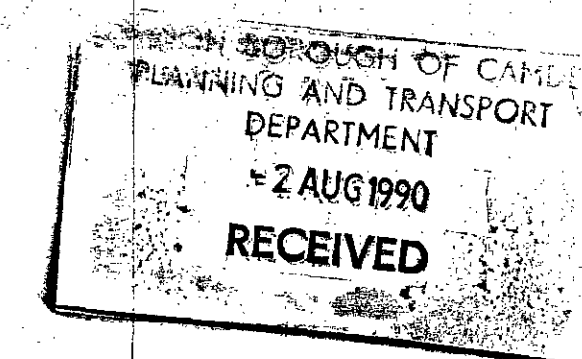

D C 30-3-90 LAYOUT RETURNED TO ORIGINAL
B 12-3-90 LAYOUT ALTERED

WELDON WALSHE

CHARTERED ARCHITECTS

TP 9003159R2

HB 9070428R2

BEECHWOOD HOUSE

FIRST FLOOR PLAN

1:100

DECEMBER 1989

89 CR 47 518C


DO NOT SCALE THIS DRAWING. USE FIGURED DIMENSIONS.

THIS DRAWING IS COPYRIGHT. DO NOT REPRODUCE IT WITHOUT WRITTEN PERMISSION.

VERIFY ALL DIMENSIONS ON SITE BEFORE COMMENCING ANY WORK OR SHOP DRAWINGS.

INFORM THE ARCHITECTS BEFORE ANY WORKS STARTS IF THIS DRAWING EXCEEDS THE QUANTITIES IN ANY WAY.

1 GROUND FLOOR PLAN
1:100

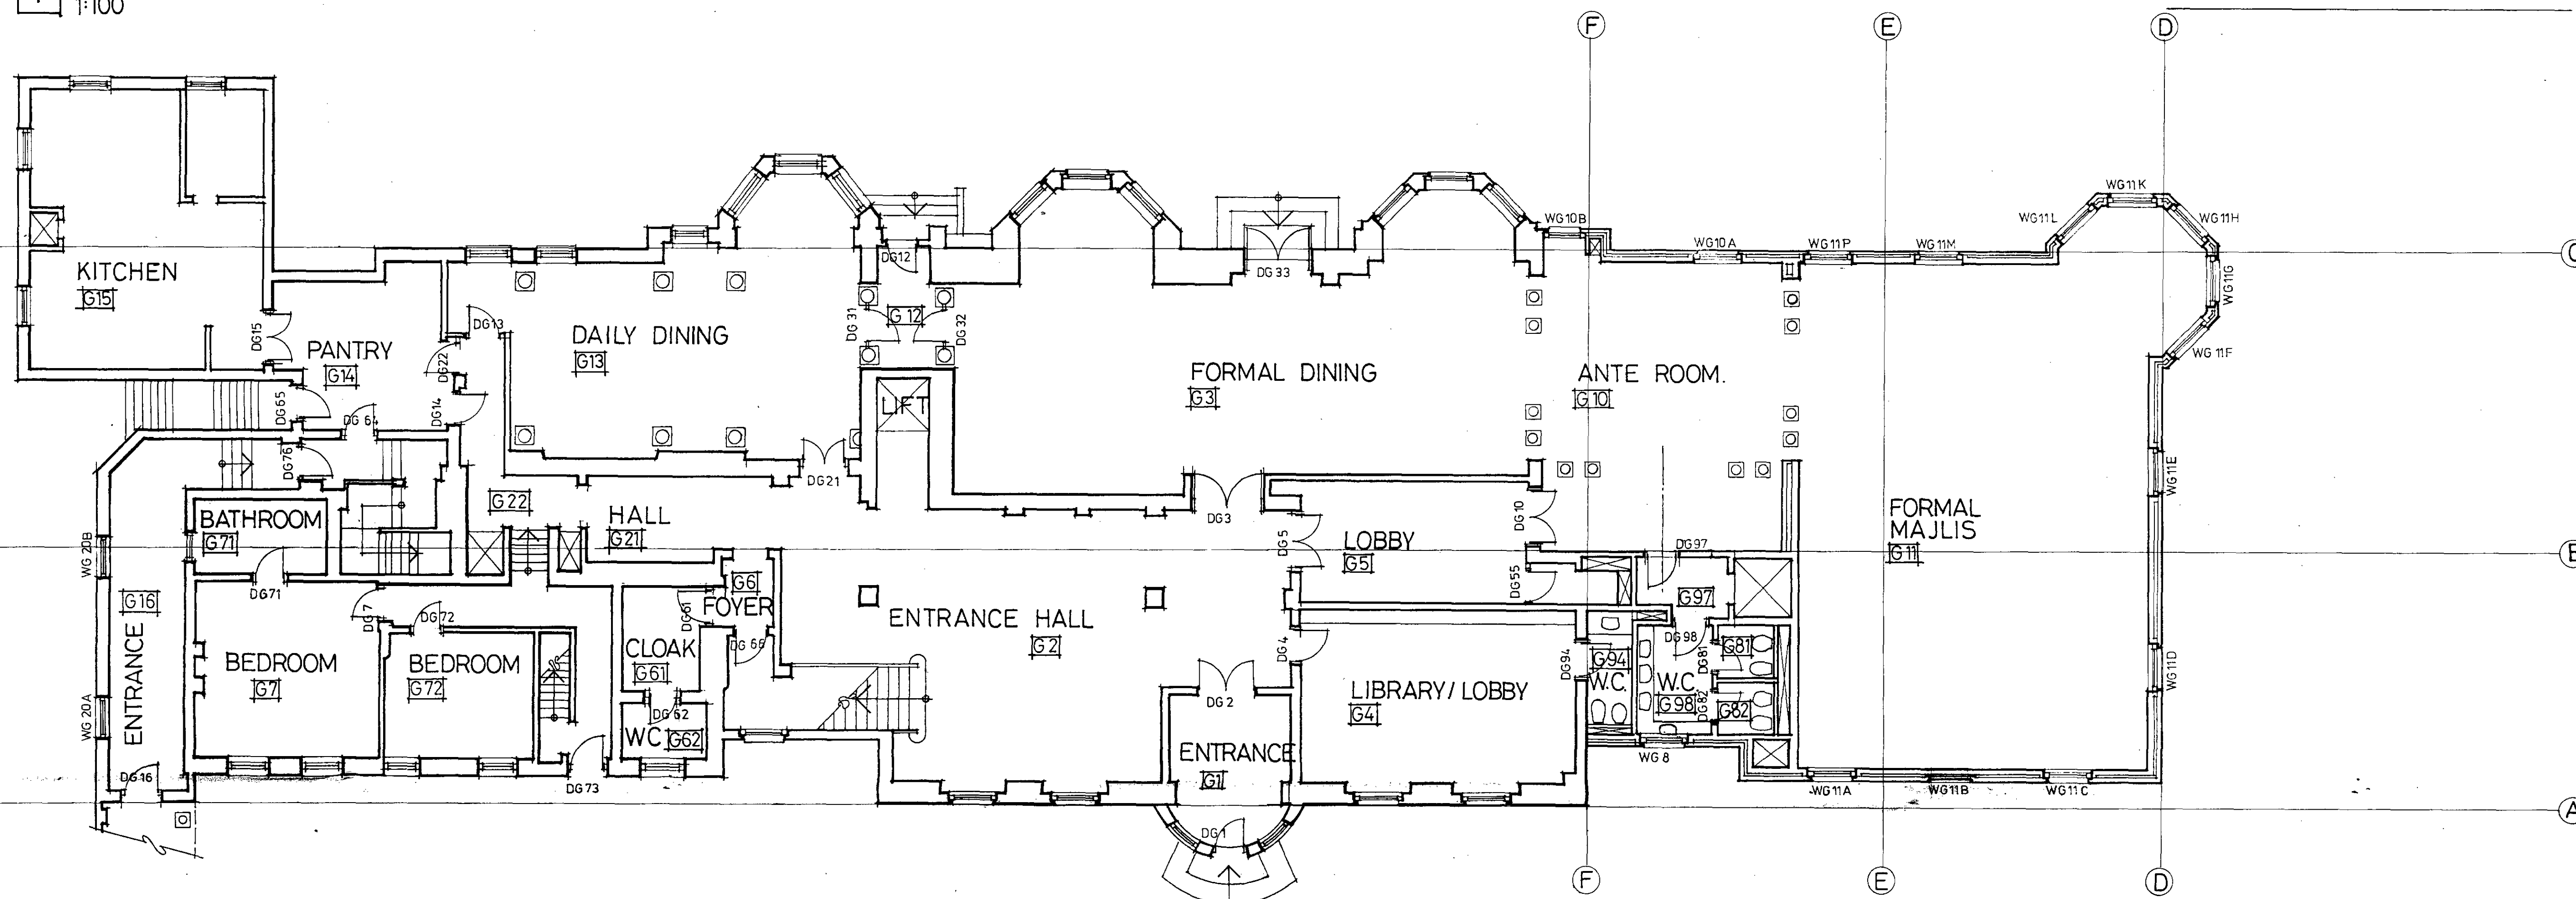

C 1/1/90 W.C. 11E PLANNED IN
B 18-1-90 LIFT LOBBY CONFIGURATION CHANGED
- BALCONY REMOVED
A 0-1-00 INTERNAL STRUCTURE & PARKING
REVISED TO CORRESPOND WITH
ENGINEERS DR. NO. 8087/IT/97, 98, 99.
(DATED DEC 90).

WELDON WALSHE

LONDON BOROUGH OF CROYDON
PLANNING AND TRANSPORT
DEPARTMENT
8 FEB 1990
RECEIVED


BEECHWOOD HOUSE

GROUND FLOOR PLAN

1:100

DECEMBER 1989

89 DR 47 517 c

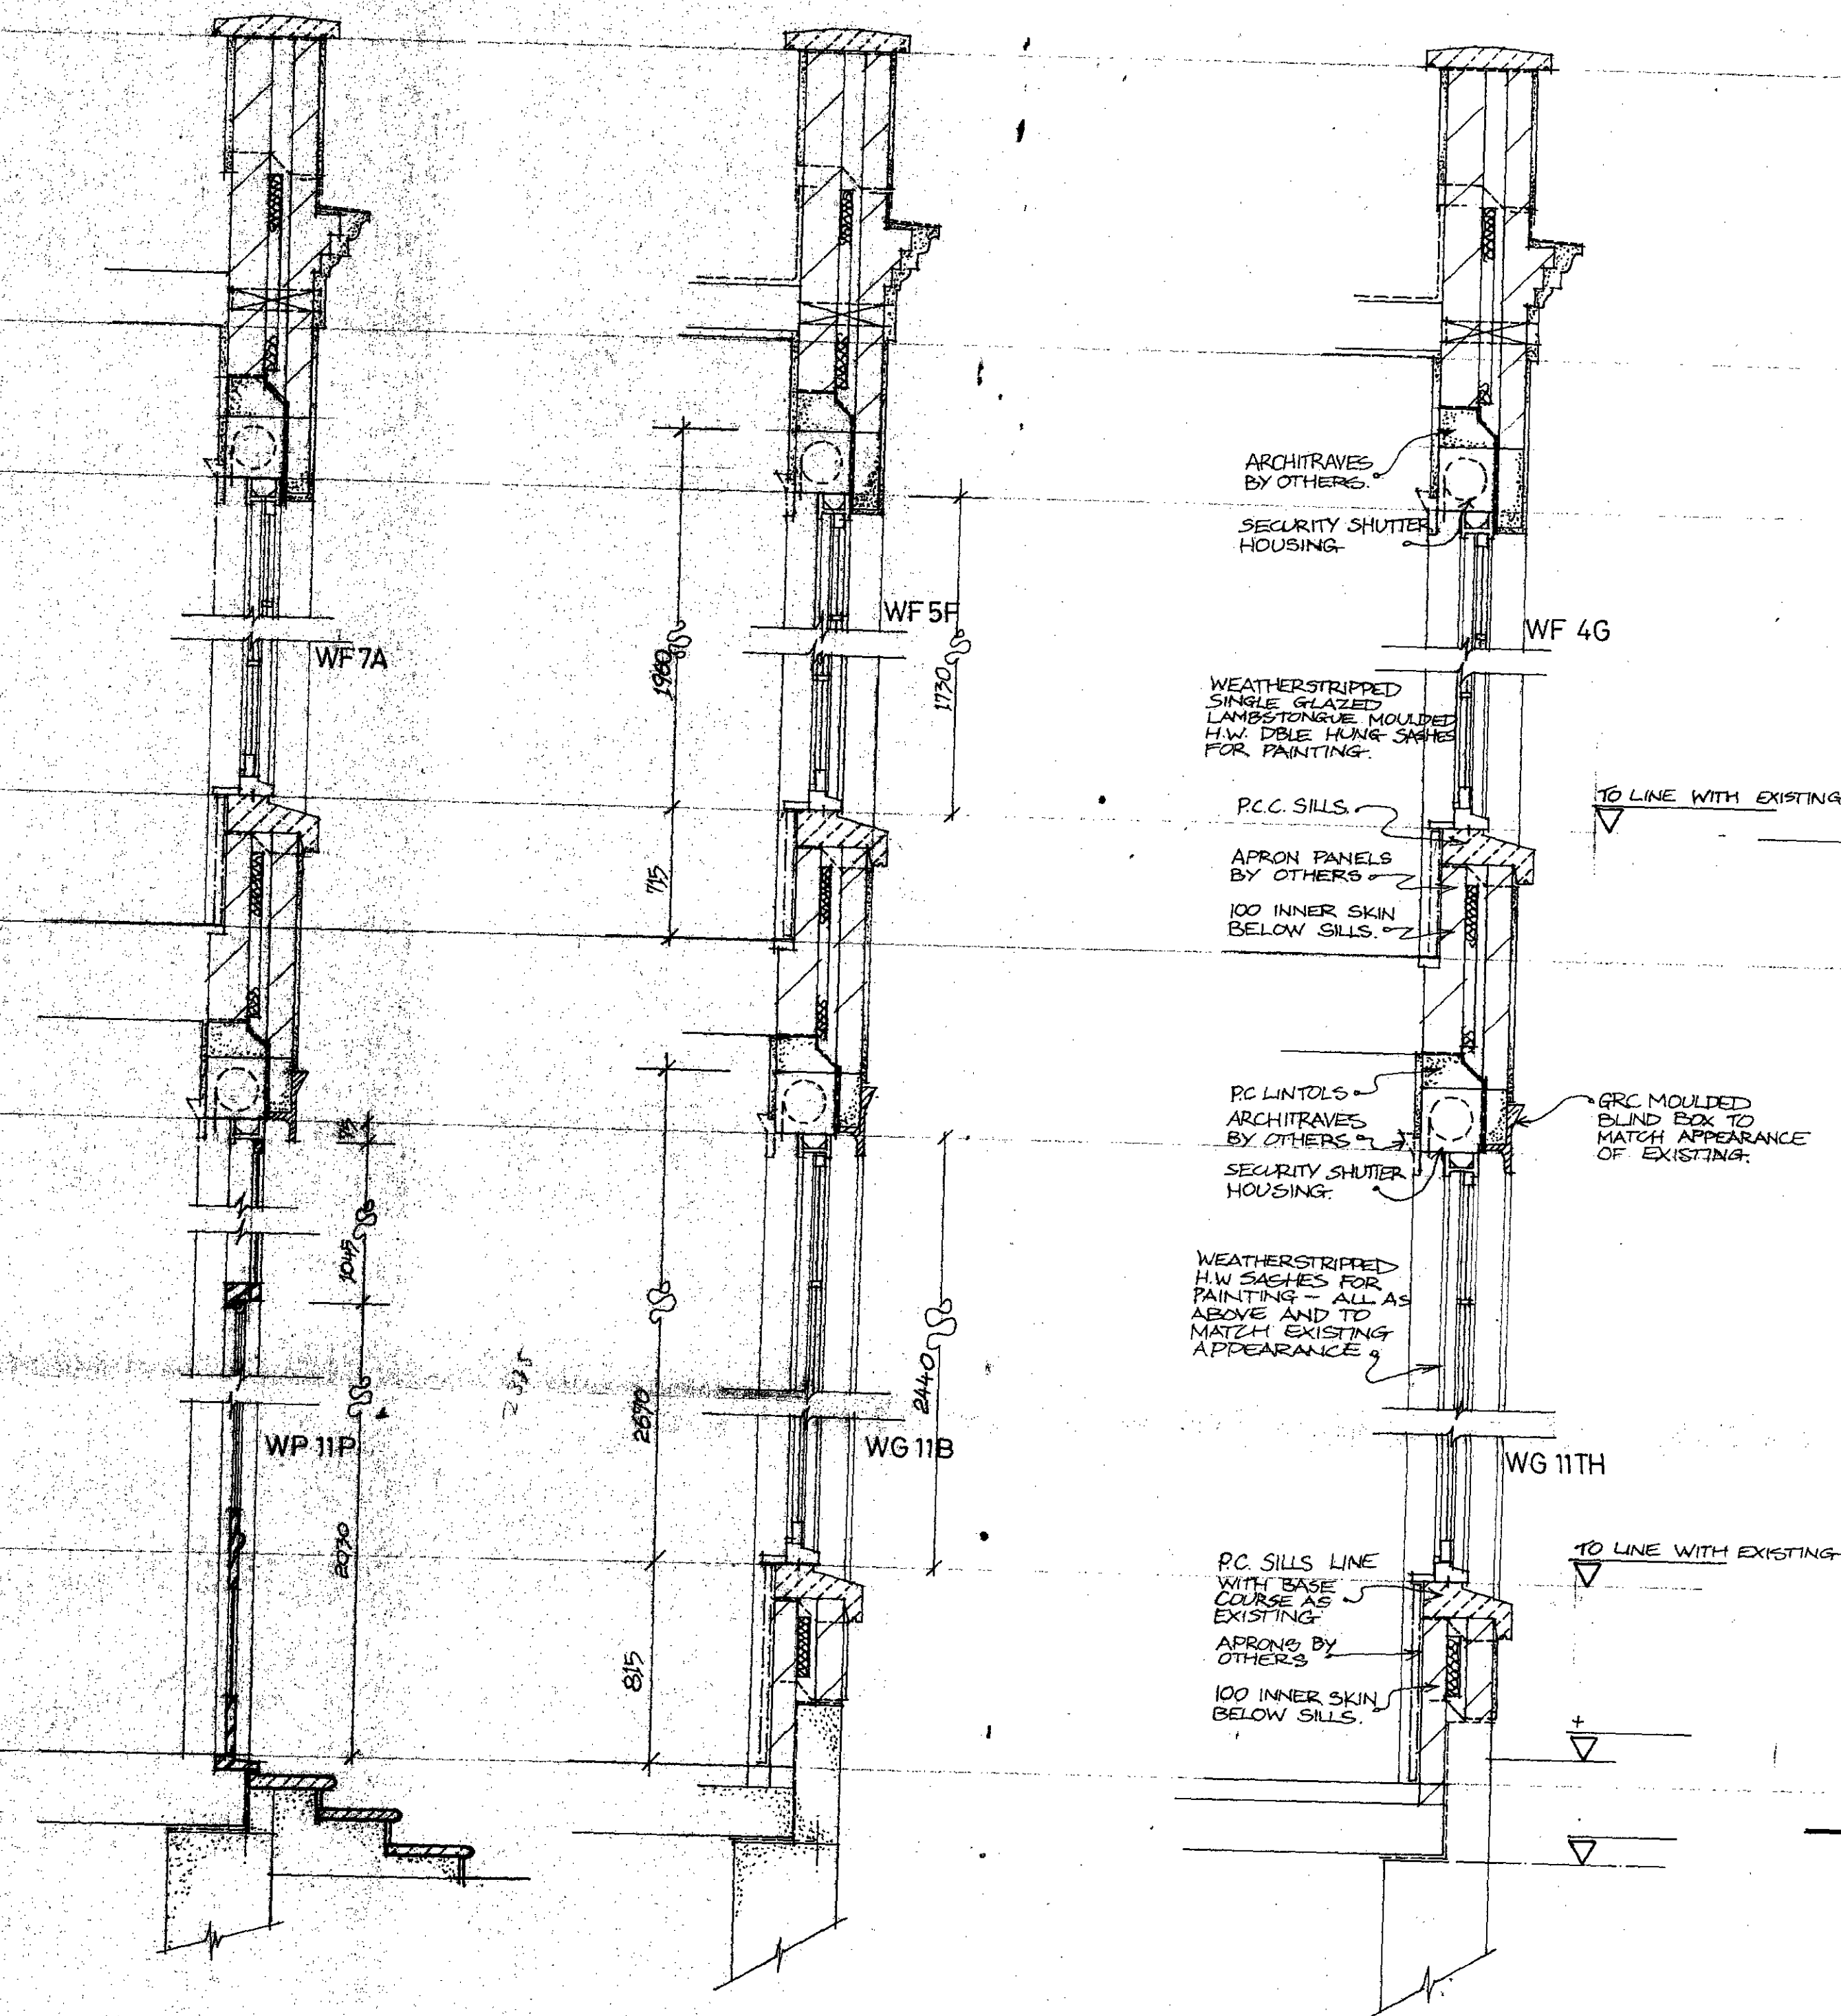


1:20
DETAIL SECTION THRU
WF 7A & WP 11P.

1:20
DETAIL SECTION THRU
WF 5F & WG 11B

1:20
DETAIL SECTION THRU
WF 4G & WG 11TH

1:20
DETAIL SECTION THRU
NORTHERN WALL.

1:20
DETAIL SECTION THRU WALL
TO F 52 & G 98.

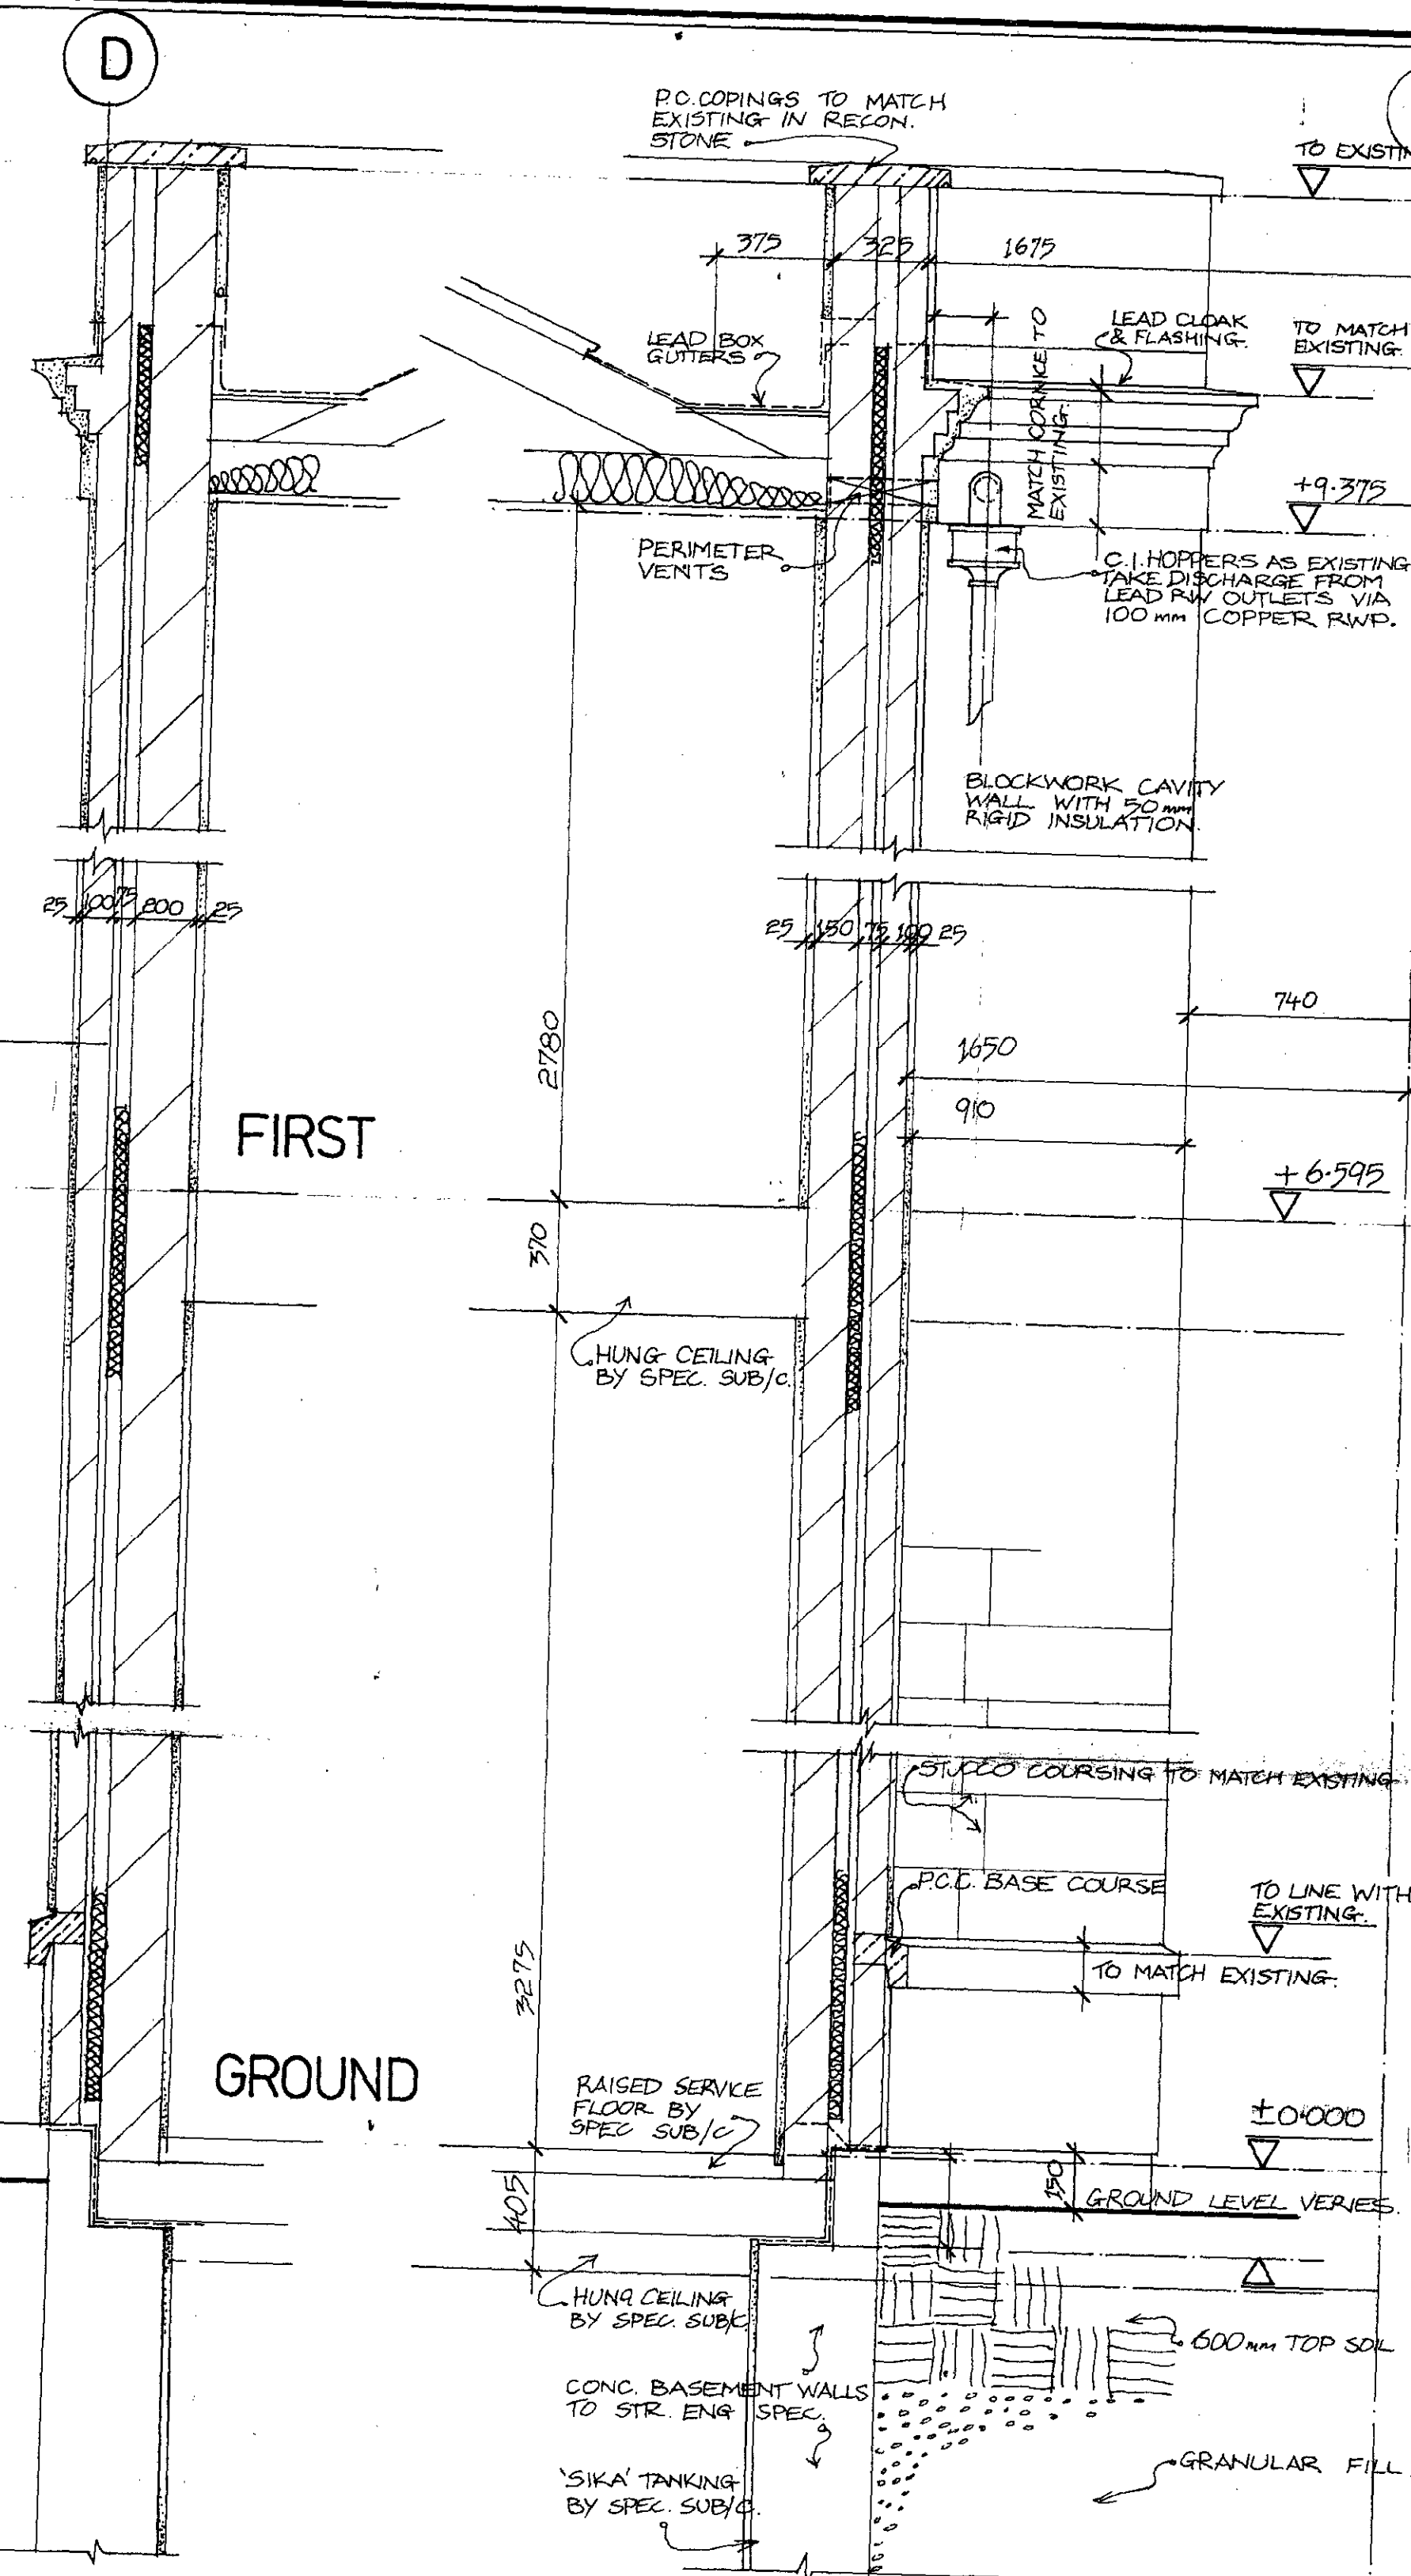

WELDON WALSH
CHARTERED ARCHITECTS

BEECHWOOD HOUSE

SECTIONS

1:20

DEC 89.

89 CR 47 515

DO NOT SCALE THIS DRAWING. USE FIGURED DIMENSIONS.
THIS DRAWING IS COPYRIGHT. DO NOT REPRODUCE IT WITHOUT WRITTEN PERMISSION.
VERIFY ALL DIMENSIONS ON SITE BEFORE COMMENCING ANY WORK OR SHOP DRAWINGS.
INFORM THE ARCHITECTS BEFORE ANY WORKS STARTS IF THIS DRAWING EXCEEDS THE QUANTITIES IN ANY WAY.

LONDON BOROUGH OF CAMDEN
PLANNING AND TRANSPORT
DEPARTMENT
19 DEC 1989
RECEIVED


DO NOT SCALE THIS DRAWING. USE FIGURED DIMENSIONS.

THIS DRAWING IS COPYRIGHT. DO NOT REPRODUCE IT WITHOUT WRITTEN PERMISSION.

VERIFY ALL DIMENSIONS ON SITE BEFORE COMMENCING ANY WORK OR SHOP DRAWINGS.

INFORM THE ARCHITECTS BEFORE ANY WORKS STARTS IF THIS DRAWING EXCEEDS THE QUANTITIES IN ANY WAY.

LONDON BOROUGH OF CAMDEN
PLANNING AND TRANSPORT
DEPARTMENT
19 DEC 1989
RECEIVED

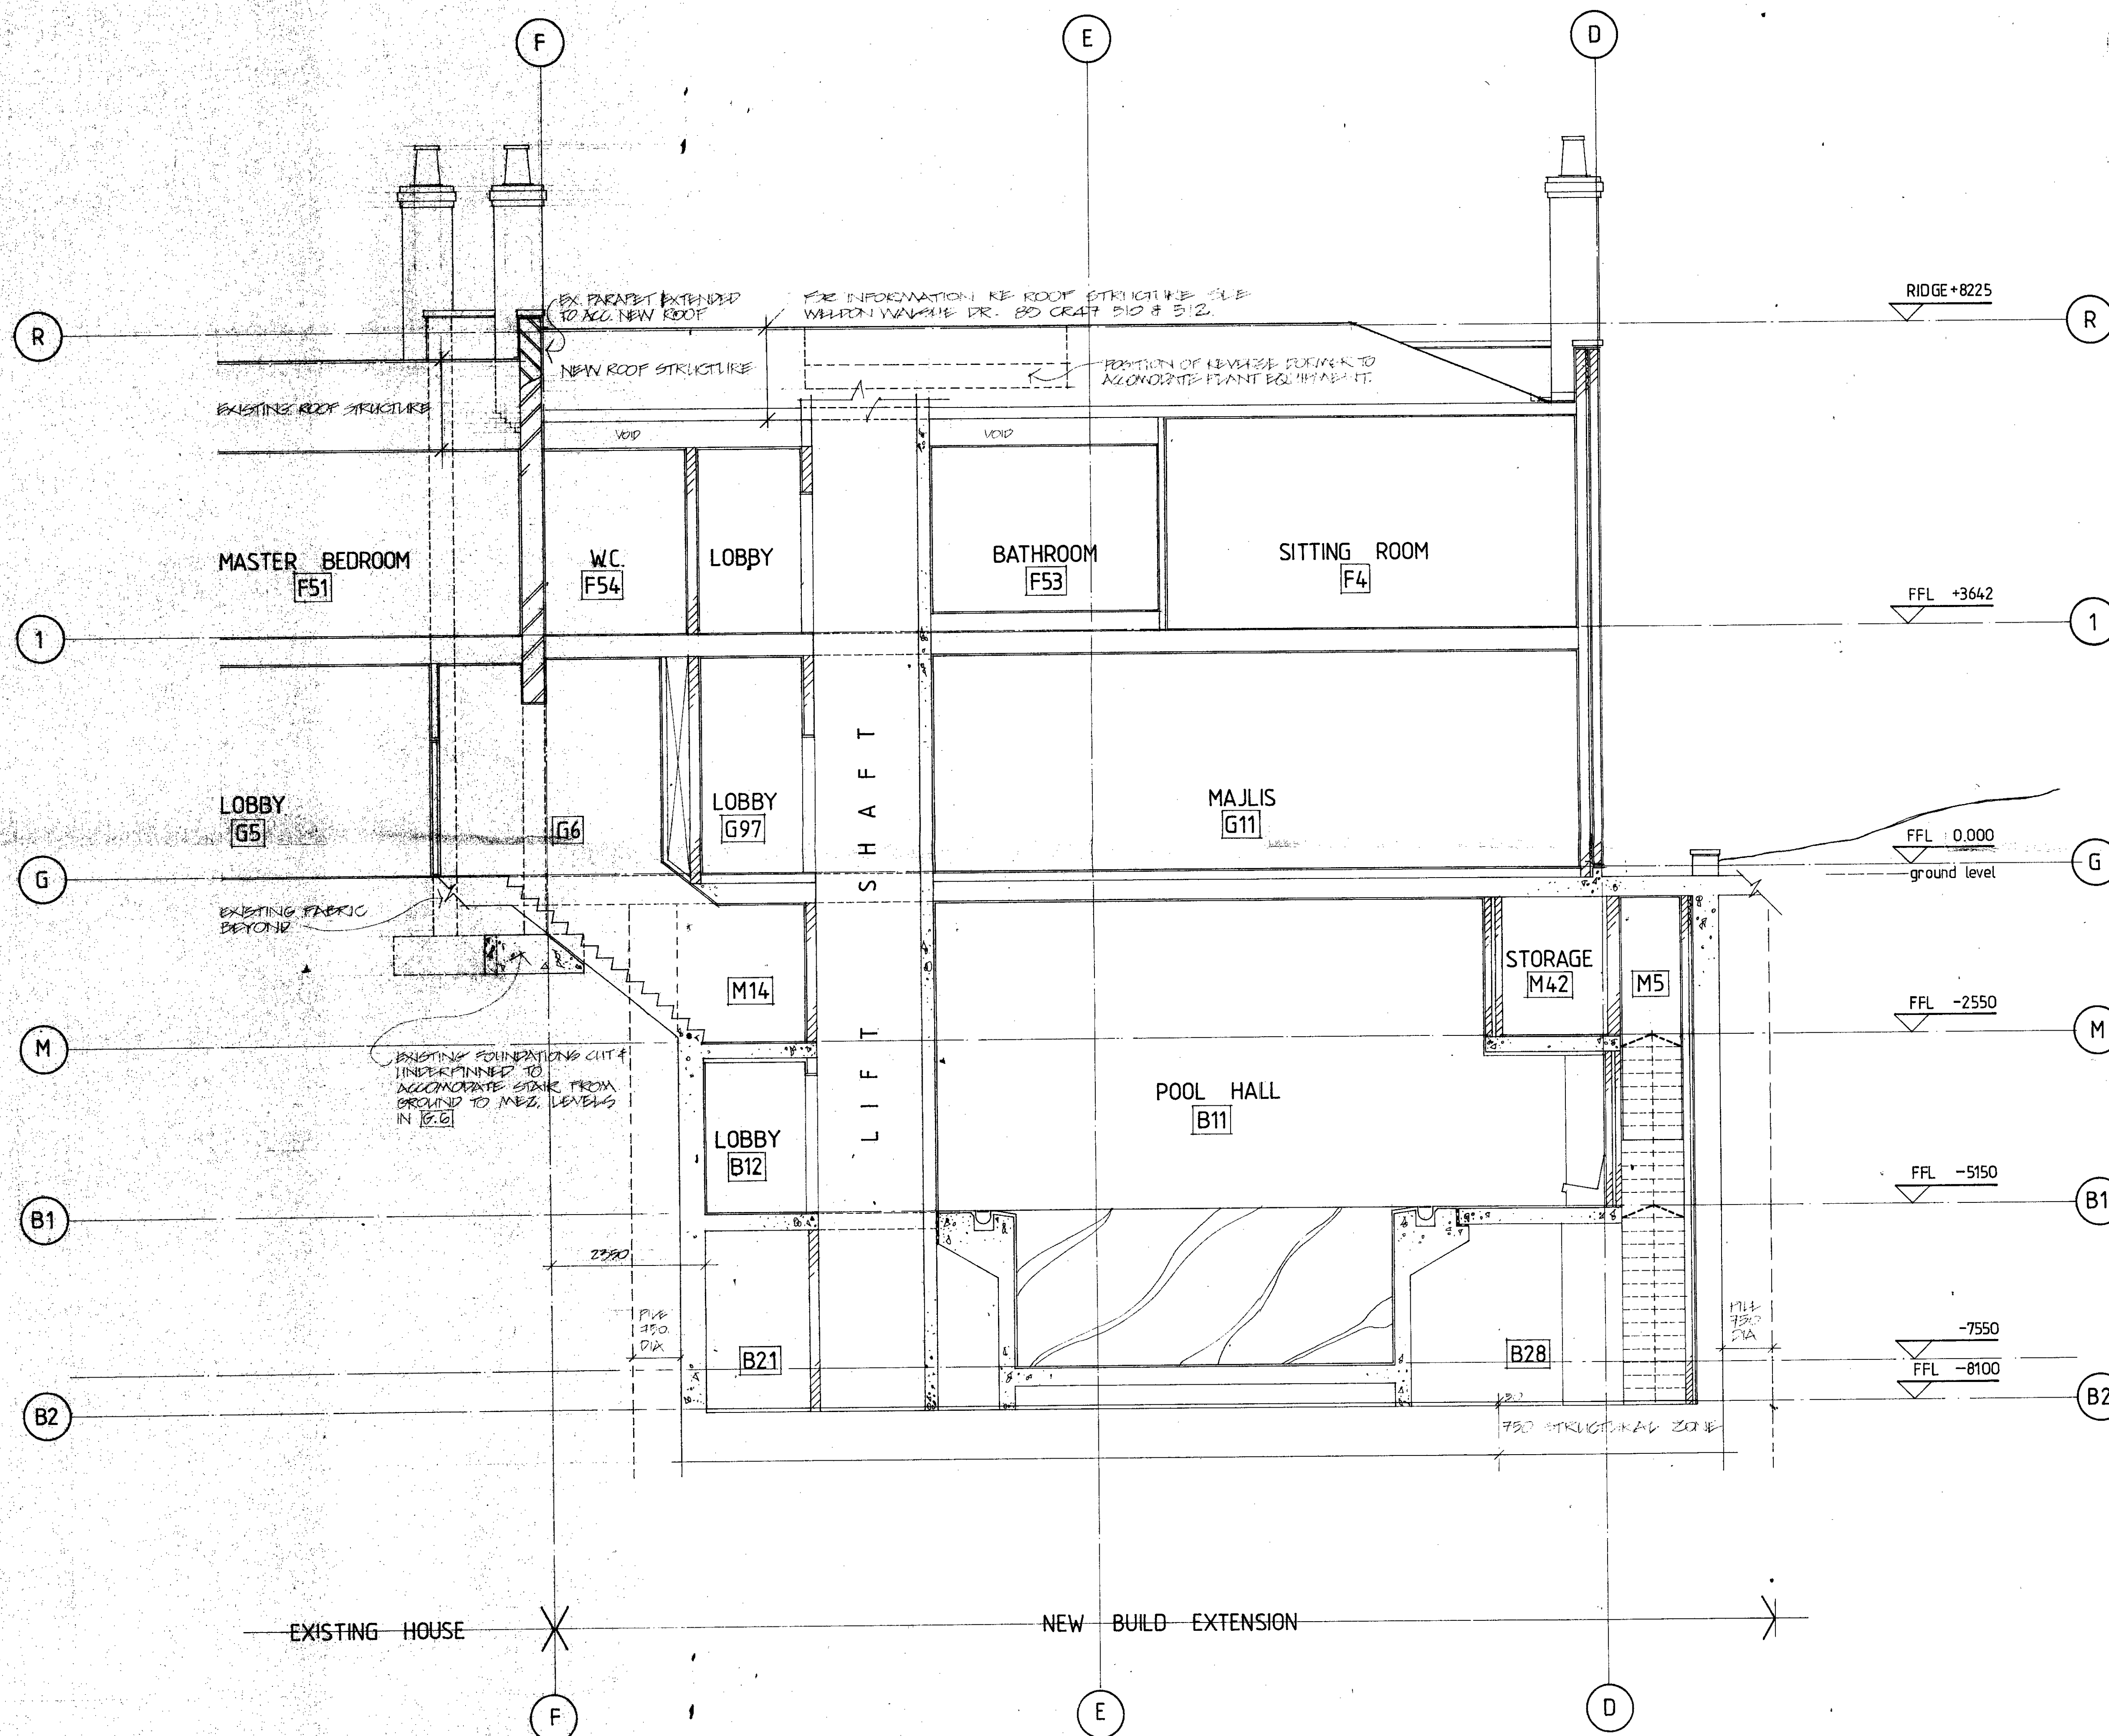

WELDON WALSHE
CHARTERED ARCHITECTS


BEECHWOOD HOUSE

SECTION A-A

1:50


DEC 1989

89 CR47 511

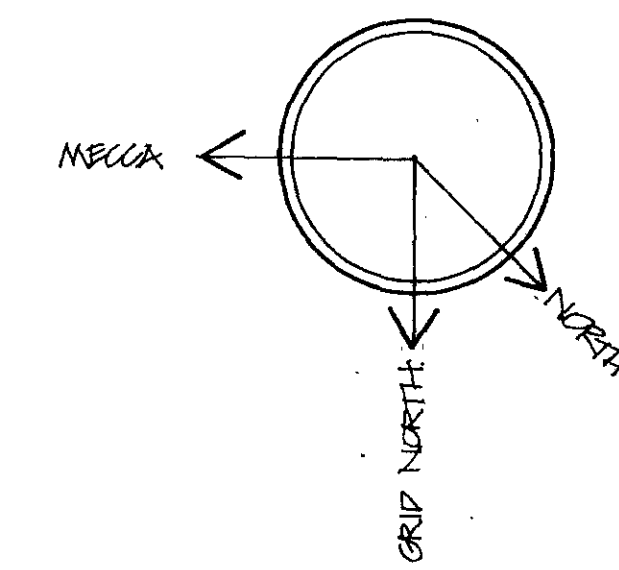

DO NOT SCALE THIS DRAWING USE FIGURED DIMENSIONS
THIS DRAWING IS COPYRIGHT DO NOT REPRODUCE IT WITHOUT WRITTEN PERMISSION
VERIFY ALL DIMENSIONS ON SITE BEFORE COMMENCING ANY WORK OR SHOP DRAWINGS
INFORM THE ARCHITECTS BEFORE ANY WORKS STARTS IF THIS DRAWING EXCEEDS THE QUANTITIES IN ANY WAY

LONDON BOROUGH OF CAMDEN
PLANNING & TRANSPORT
DEPARTMENT
19 DEC 1989
RECEIVED

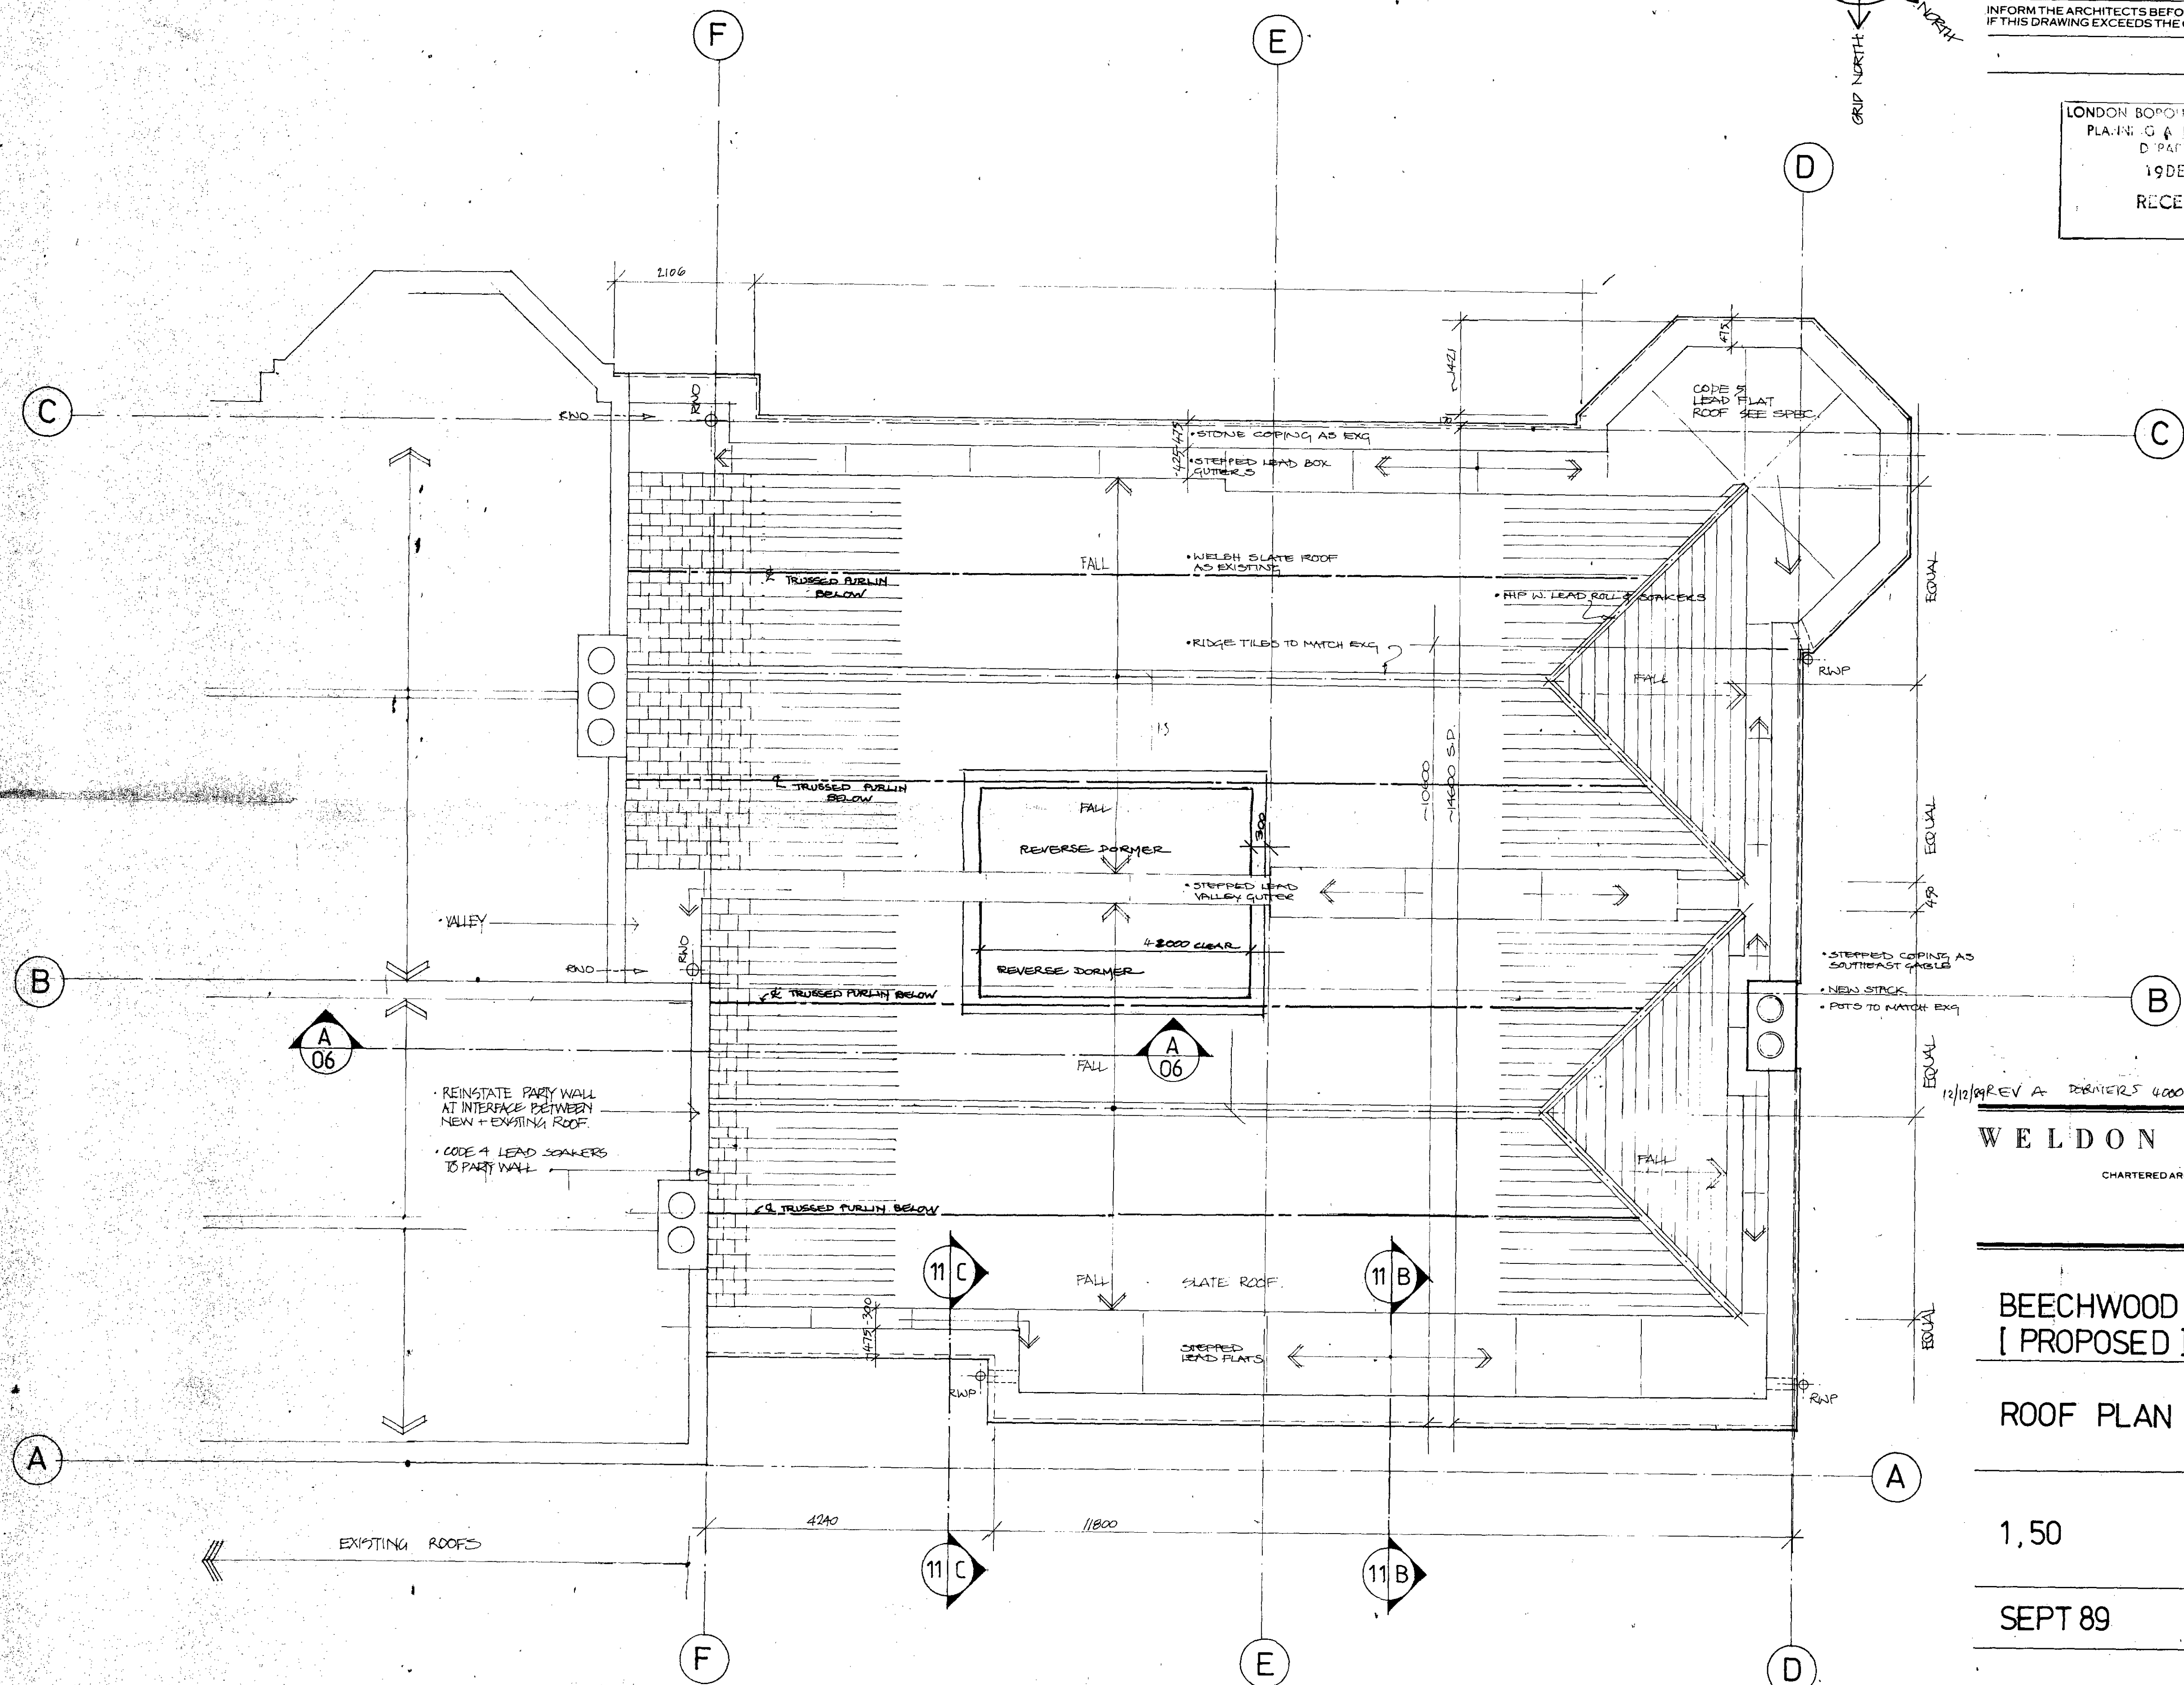

12/12/89 REV A DORMERS 4000 CLEAR DIM CHANGED

WELDON WALSH
CHARTERED ARCHITECTS


BEECHWOOD HOUSE
[PROPOSED]

ROOF PLAN

1,50


SEPT 89

89 CR 47510A

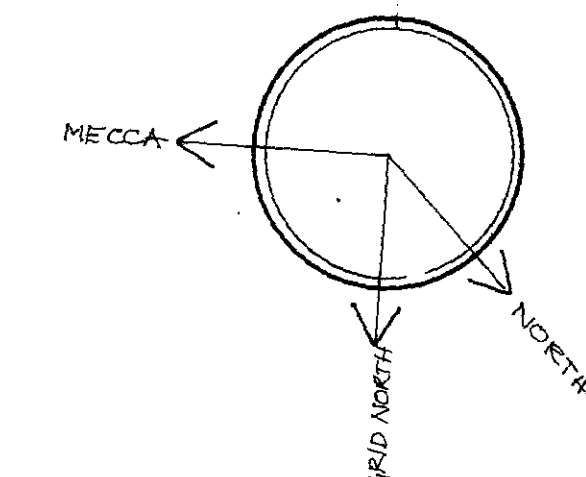

DO NOT SCALE THIS DRAWING USE FIGURED DIMENSIONS
THIS DRAWING IS COPYRIGHT DO NOT REPRODUCE IT
WITHOUT WRITTEN PERMISSION
VERIFY ALL DIMENSIONS ON SITE BEFORE COMMENCING
ANY WORK OR SHOP DRAWINGS
INFORM THE ARCHITECTS BEFORE ANY WORKS STARTS
IF THIS DRAWING EXCEEDS THE QUANTITIES IN ANY WAY

LONDON BOROUGH OF CAMDEN
PLANNING AND TRANSPORT
DEPARTMENT
19 DEC 1989
RECEIVED

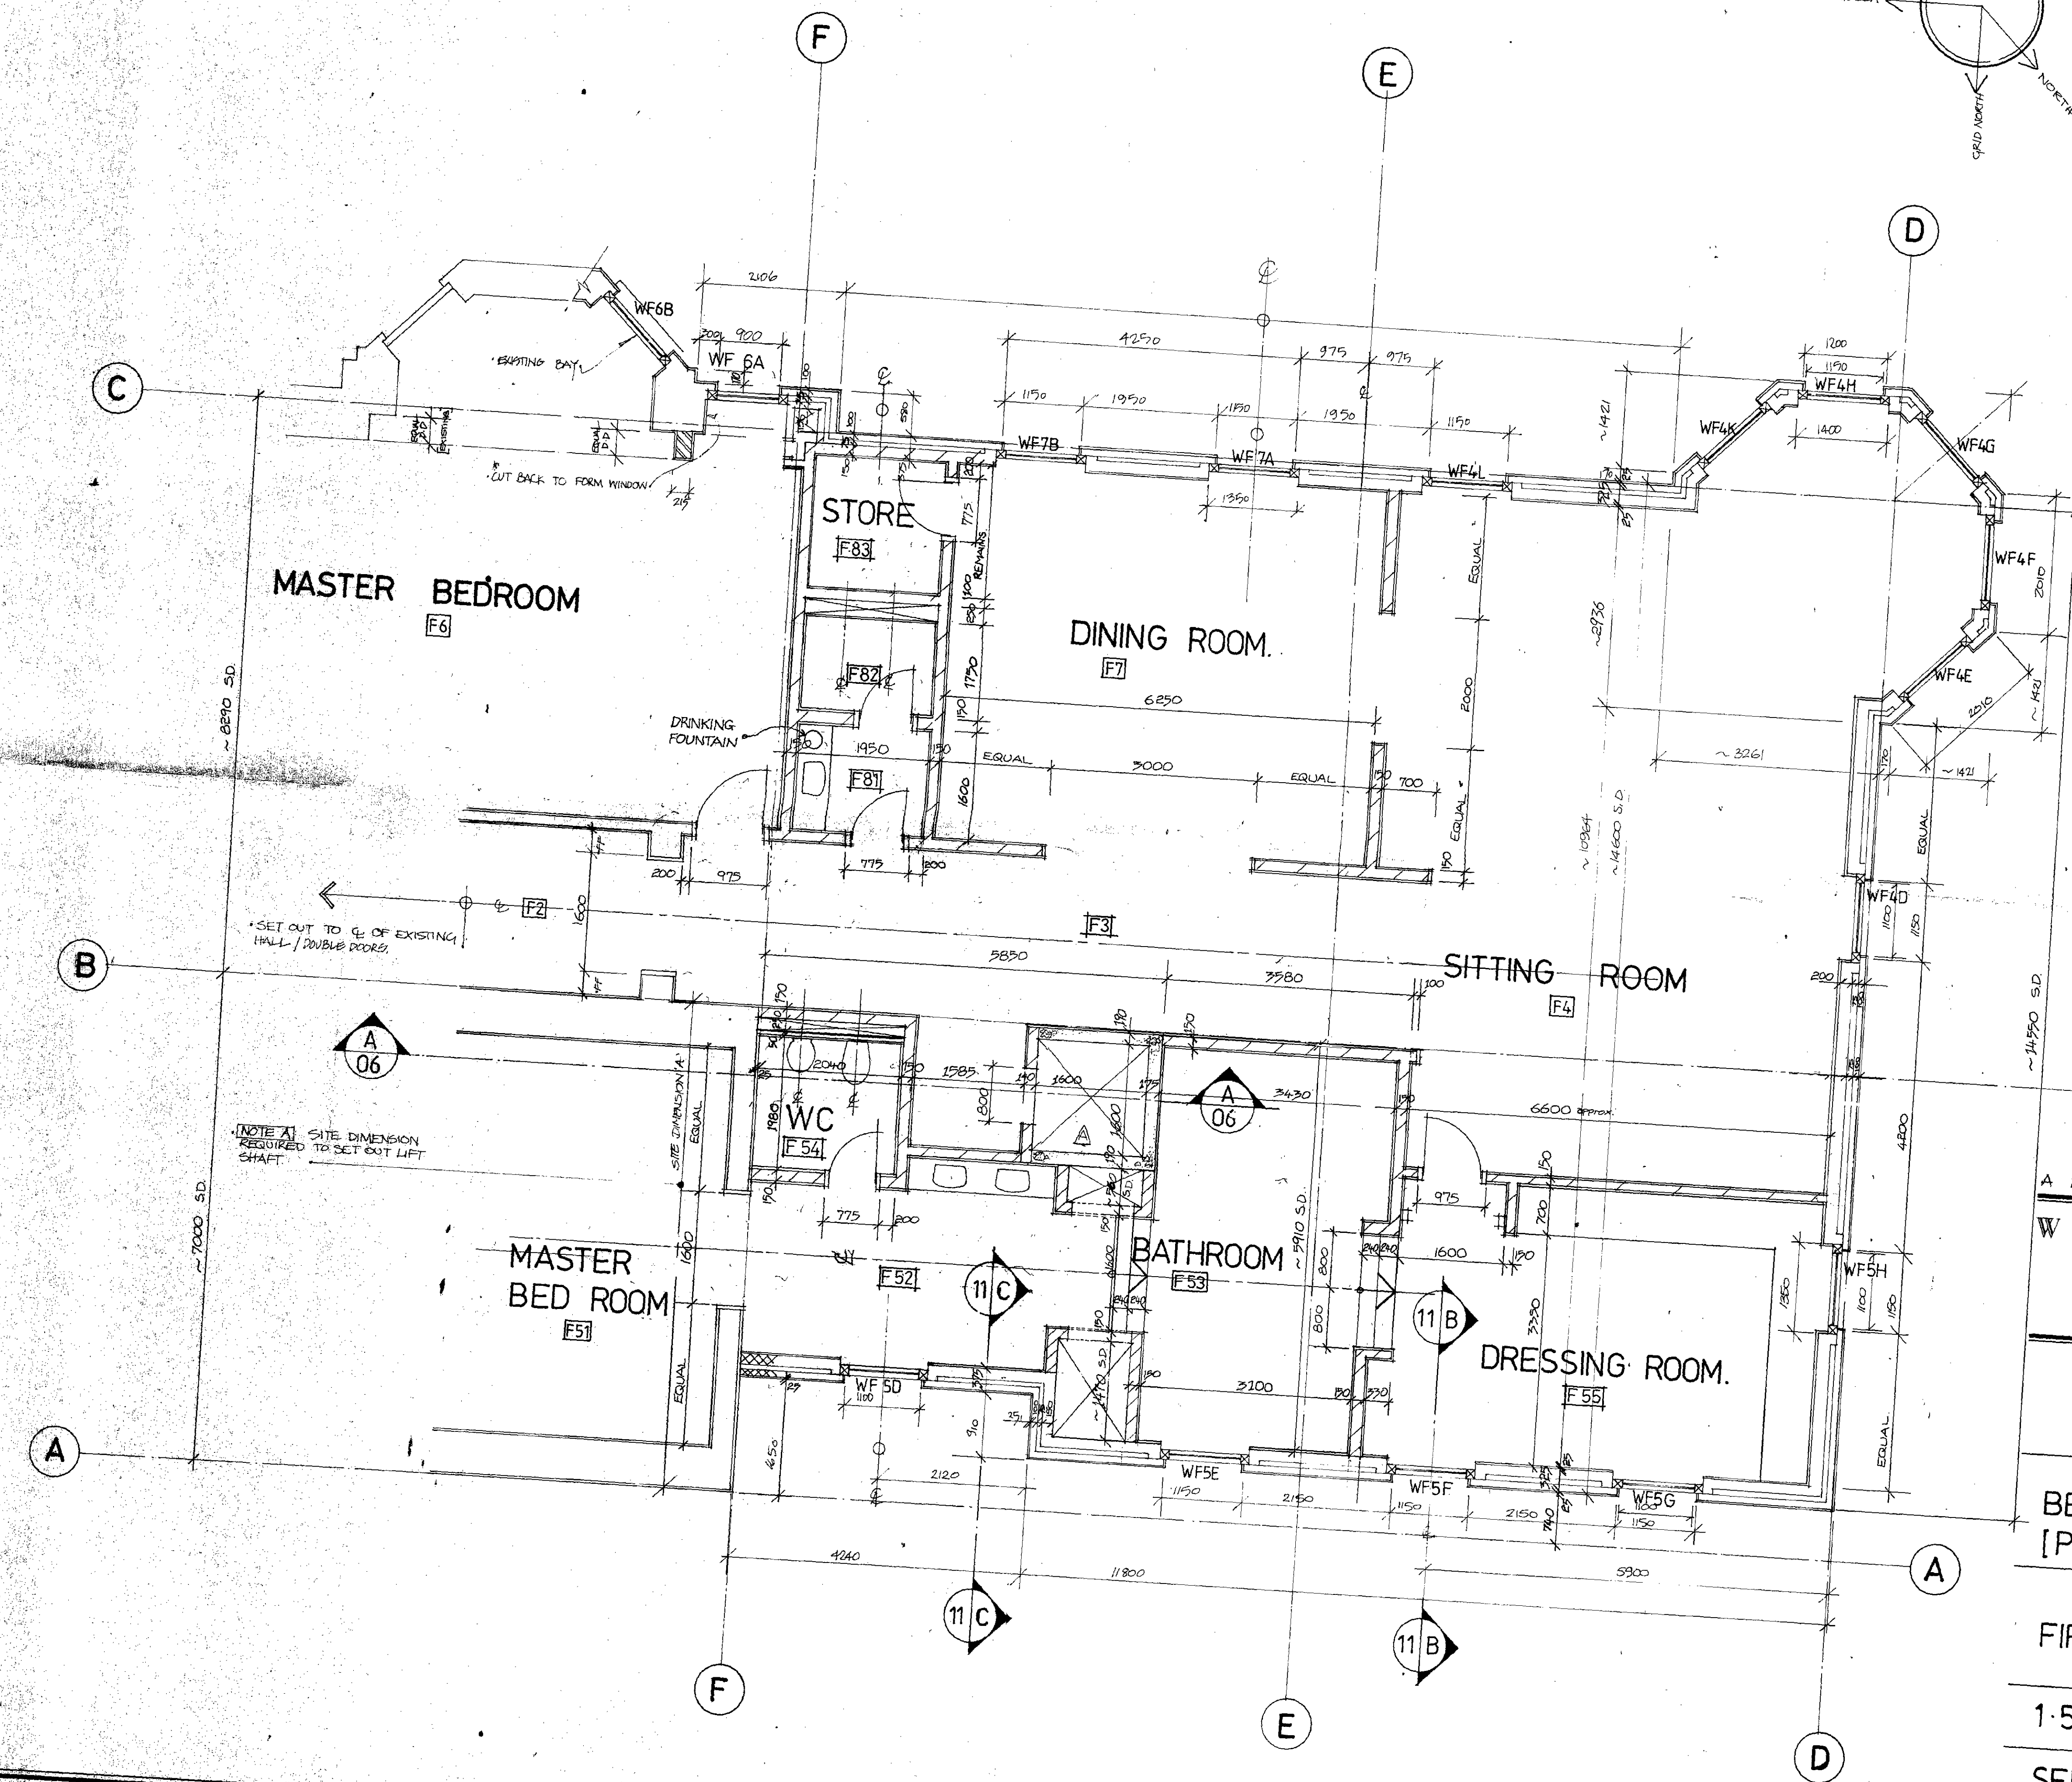

A 12.12.89 LIFT SHAFT ALTERED
WELDON WALSH
CHARTERED ARCHITECTS

BEECHWOOD HOUSE
[PROPOSED]

FIRST FLOOR PLAN

1:50

SEPT 89

89 CR 47 **509A**


DO NOT SCALE THIS DRAWING USE FIGURED DIMENSIONS

THIS DRAWING IS COPYRIGHT. DO NOT REPRODUCE IT WITHOUT WRITTEN PERMISSION.

VERIFY ALL DIMENSIONS ON SITE BEFORE COMMENCING ANY WORK OR SHOP DRAWINGS.

INFORM THE ARCHITECTS BEFORE ANY WORKS STARTS IF THIS DRAWING EXCEEDS THE QUANTITIES IN ANY WAY.

LONDON BOROUGH OF CAMDEN
PLANNING AND TRANSPORT
DEPARTMENT
19 DEC 1989
RECEIVED

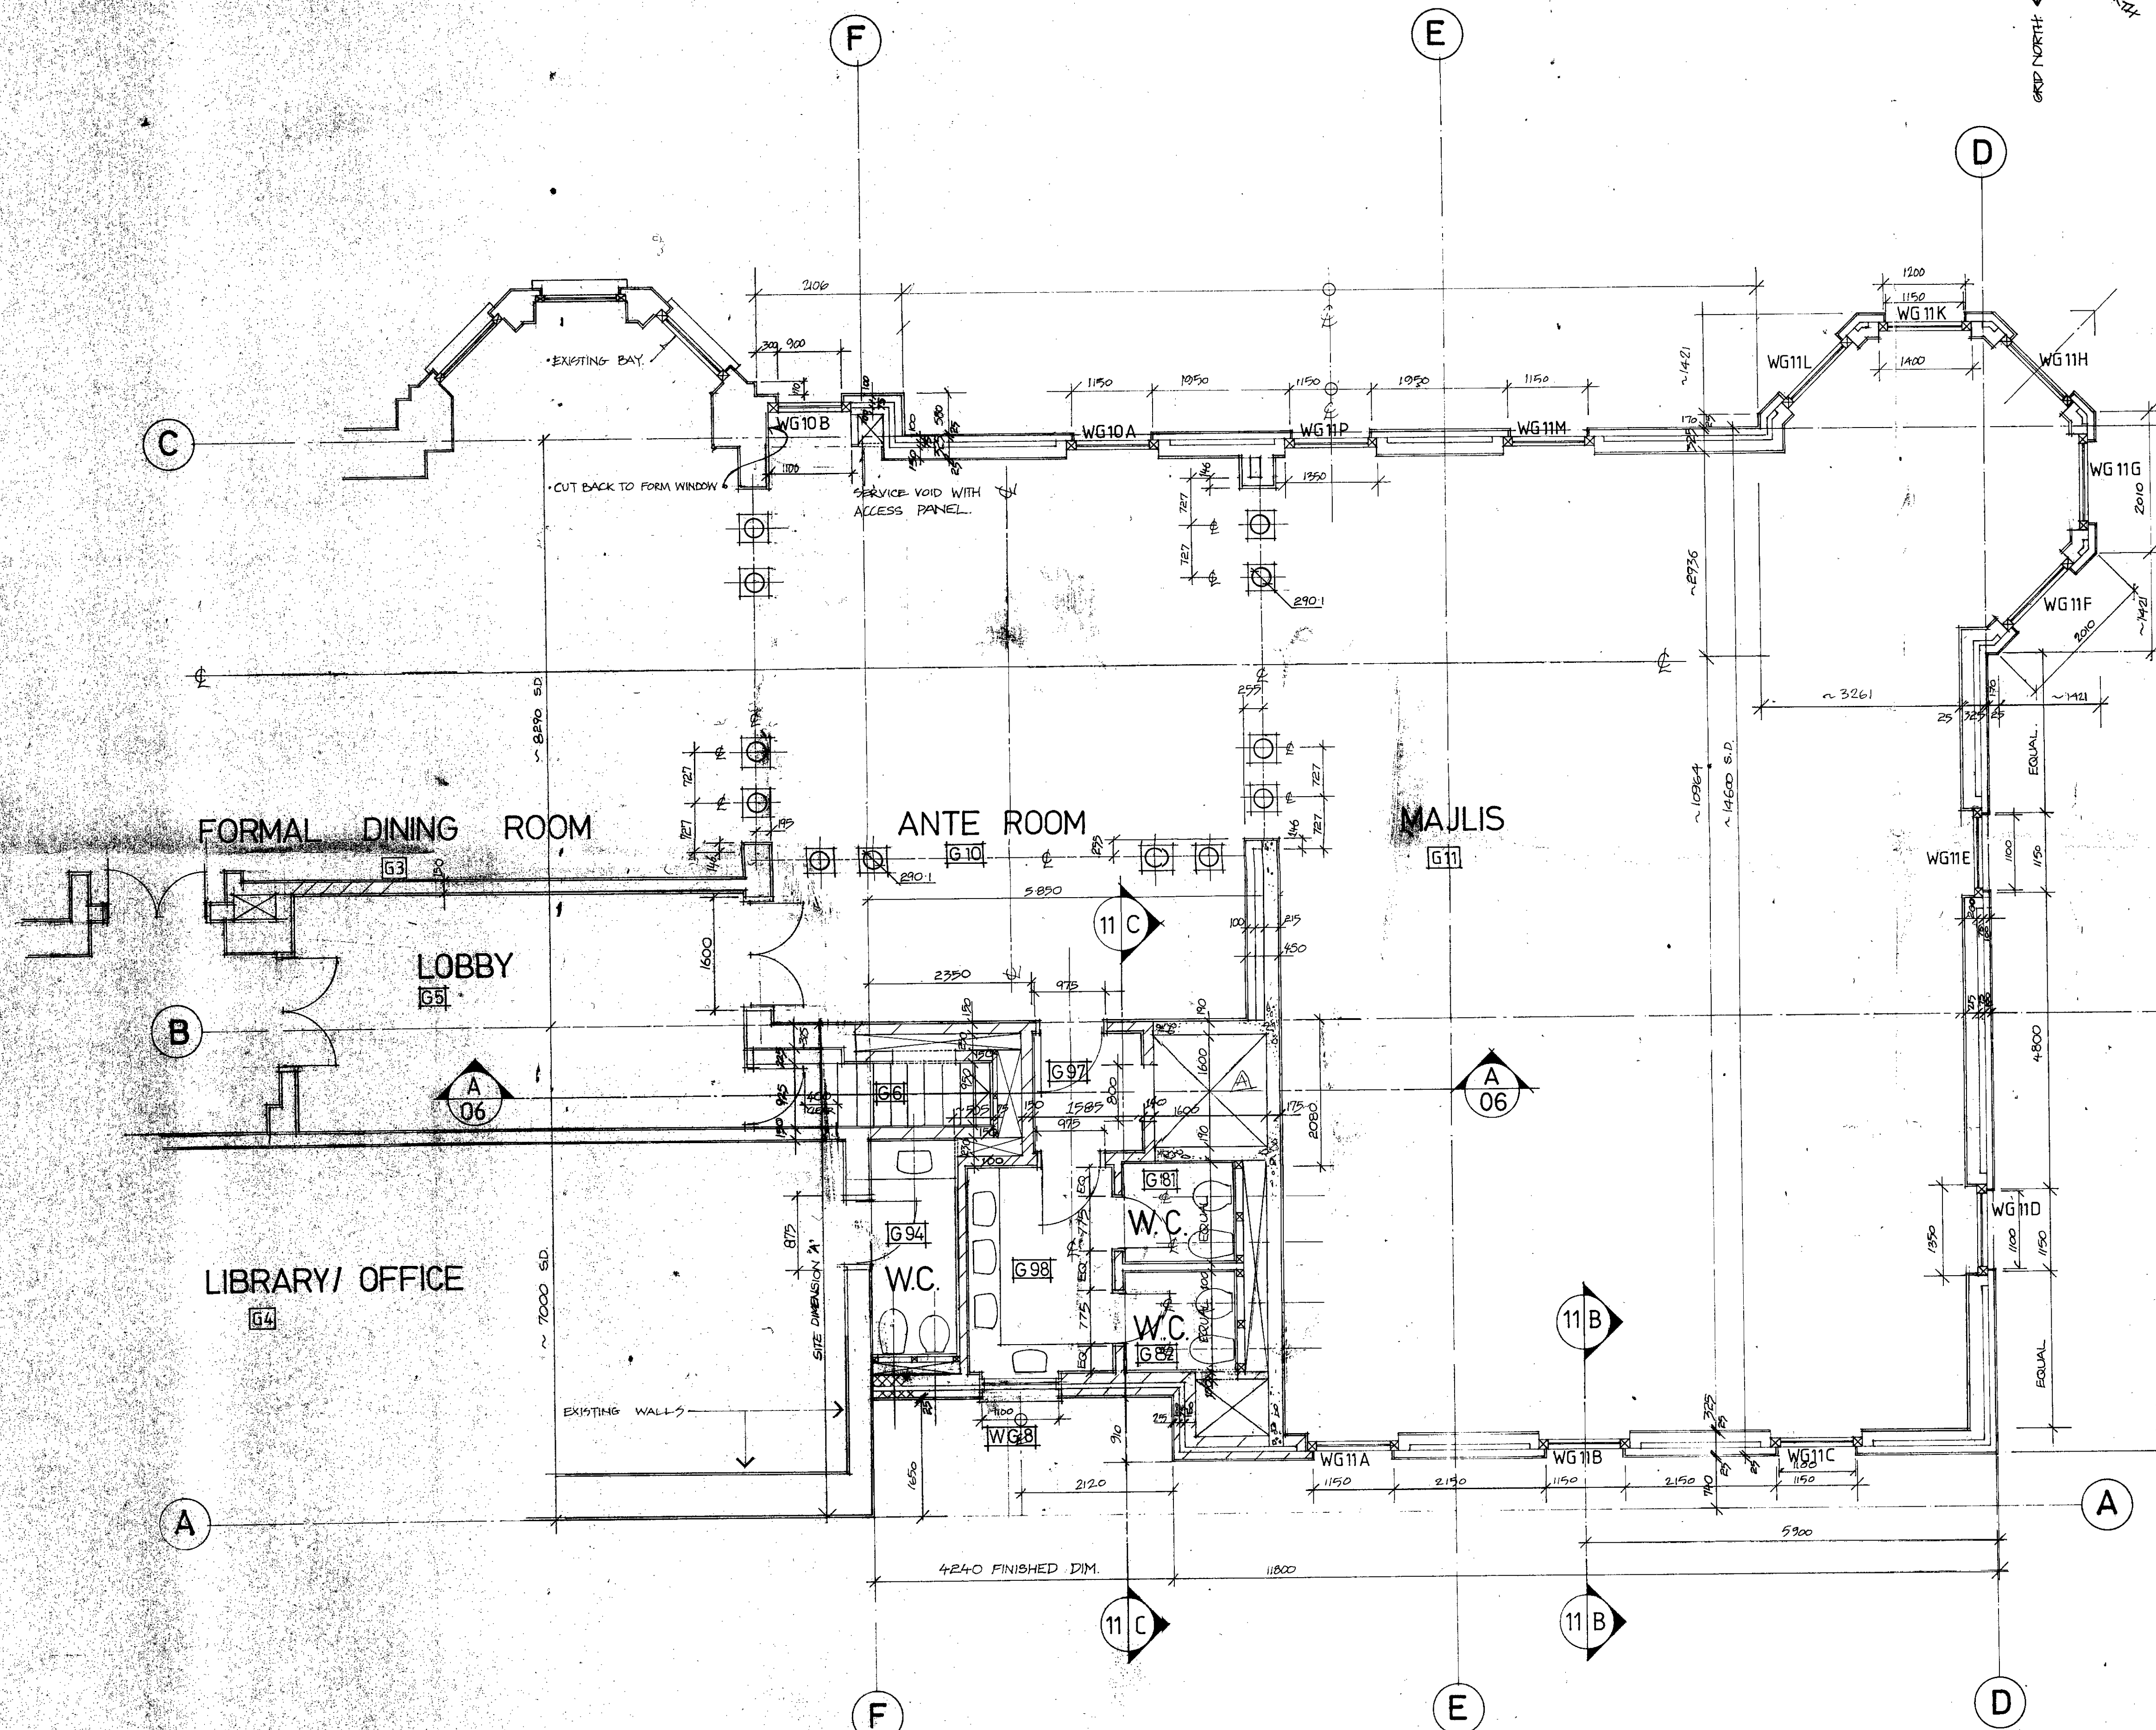

A 12.12.89 LIFT SHAFT ALTERED

WELDON WALSH
CHARTERED ARCHITECTS

BEECHWOOD HOUSE
[PROPOSED]

GROUND FLOOR PLAN

1:50

SEPT 89

89 CR 47 **508** A


DO NOT SCALE THIS DRAWING. USE FIGURED DIMENSIONS.

THIS DRAWING IS COPYRIGHT. DO NOT REPRODUCE IT WITHOUT WRITTEN PERMISSION.

VERIFY ALL DIMENSIONS ON SITE BEFORE COMMENCING ANY WORK OR SHOP DRAWINGS.

INFORM THE ARCHITECTS BEFORE ANY WORKS STARTS IF THIS DRAWING EXCEEDS THE QUANTITIES IN ANY WAY.

LONDON BOROUGH OF CAMDEN
PLANNING AND TRANSPORT
DEPARTMENT
19 DEC 1989
RECEIVED

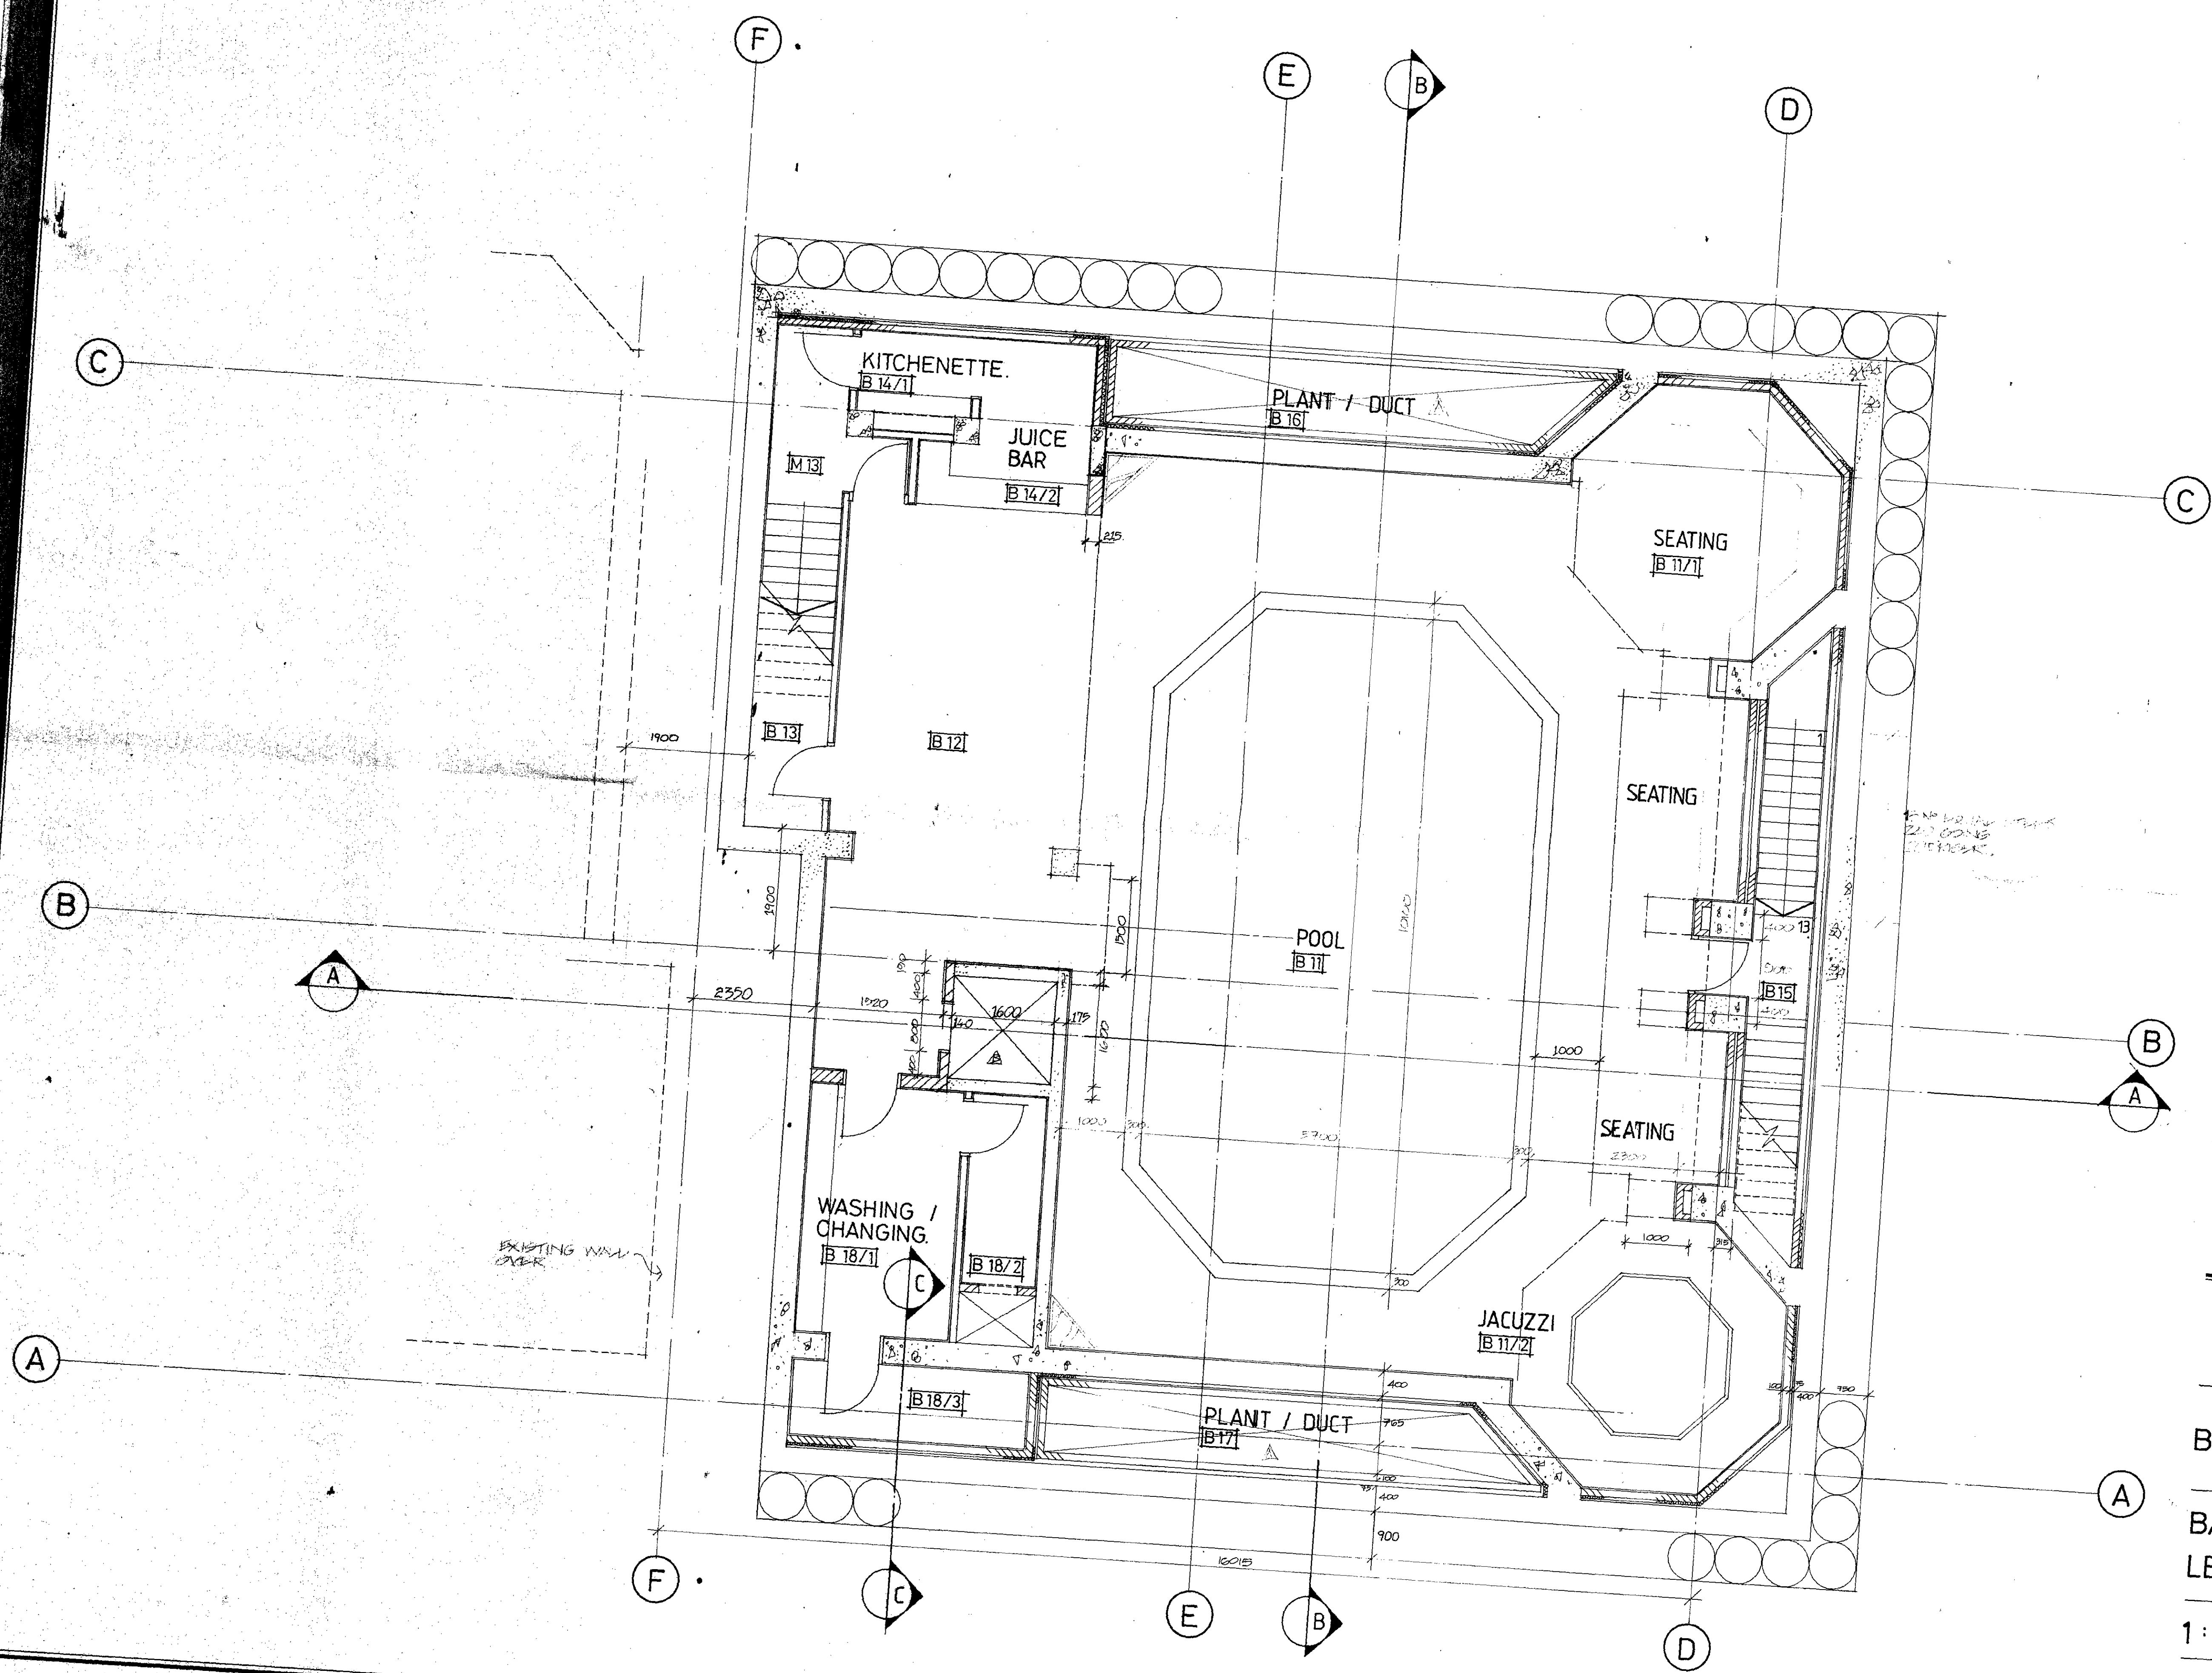

A 10-12-85 : WALL GRID ADJUSTED
EXTERNAL SKIN NOTED AND
POS OF INSULATION MODIFIED
WITHIN DUCTS

B 12-12-89 : LIFT SHAFT ALTERED

WELDON WALSH
CHARTERED ARCHITECTS

BEECHWOOD HOUSE

BASEMENT POOL HALL
LEVEL B1


1:50

DEC 1989

89 CR47 **507**

DO NOT SCALE THIS DRAWING. USE FIGURED DIMENSIONS.
 THIS DRAWING IS COPYRIGHT. DO NOT REPRODUCE IT
 WITHOUT WRITTEN PERMISSION.
 VERIFY ALL DIMENSIONS ON SITE BEFORE COMMENCING
 ANY WORK OR SHOP DRAWINGS.
 INFORM THE ARCHITECTS BEFORE ANY WORKS STARTS
 IF THIS DRAWING EXCEEDS THE QUANTITIES IN ANY WAY.

LONDON BOROUGH OF CAMDEN
 PLANNING AND TRANSPORT
 DEPARTMENT
 19 DEC 1989
 RECEIVED

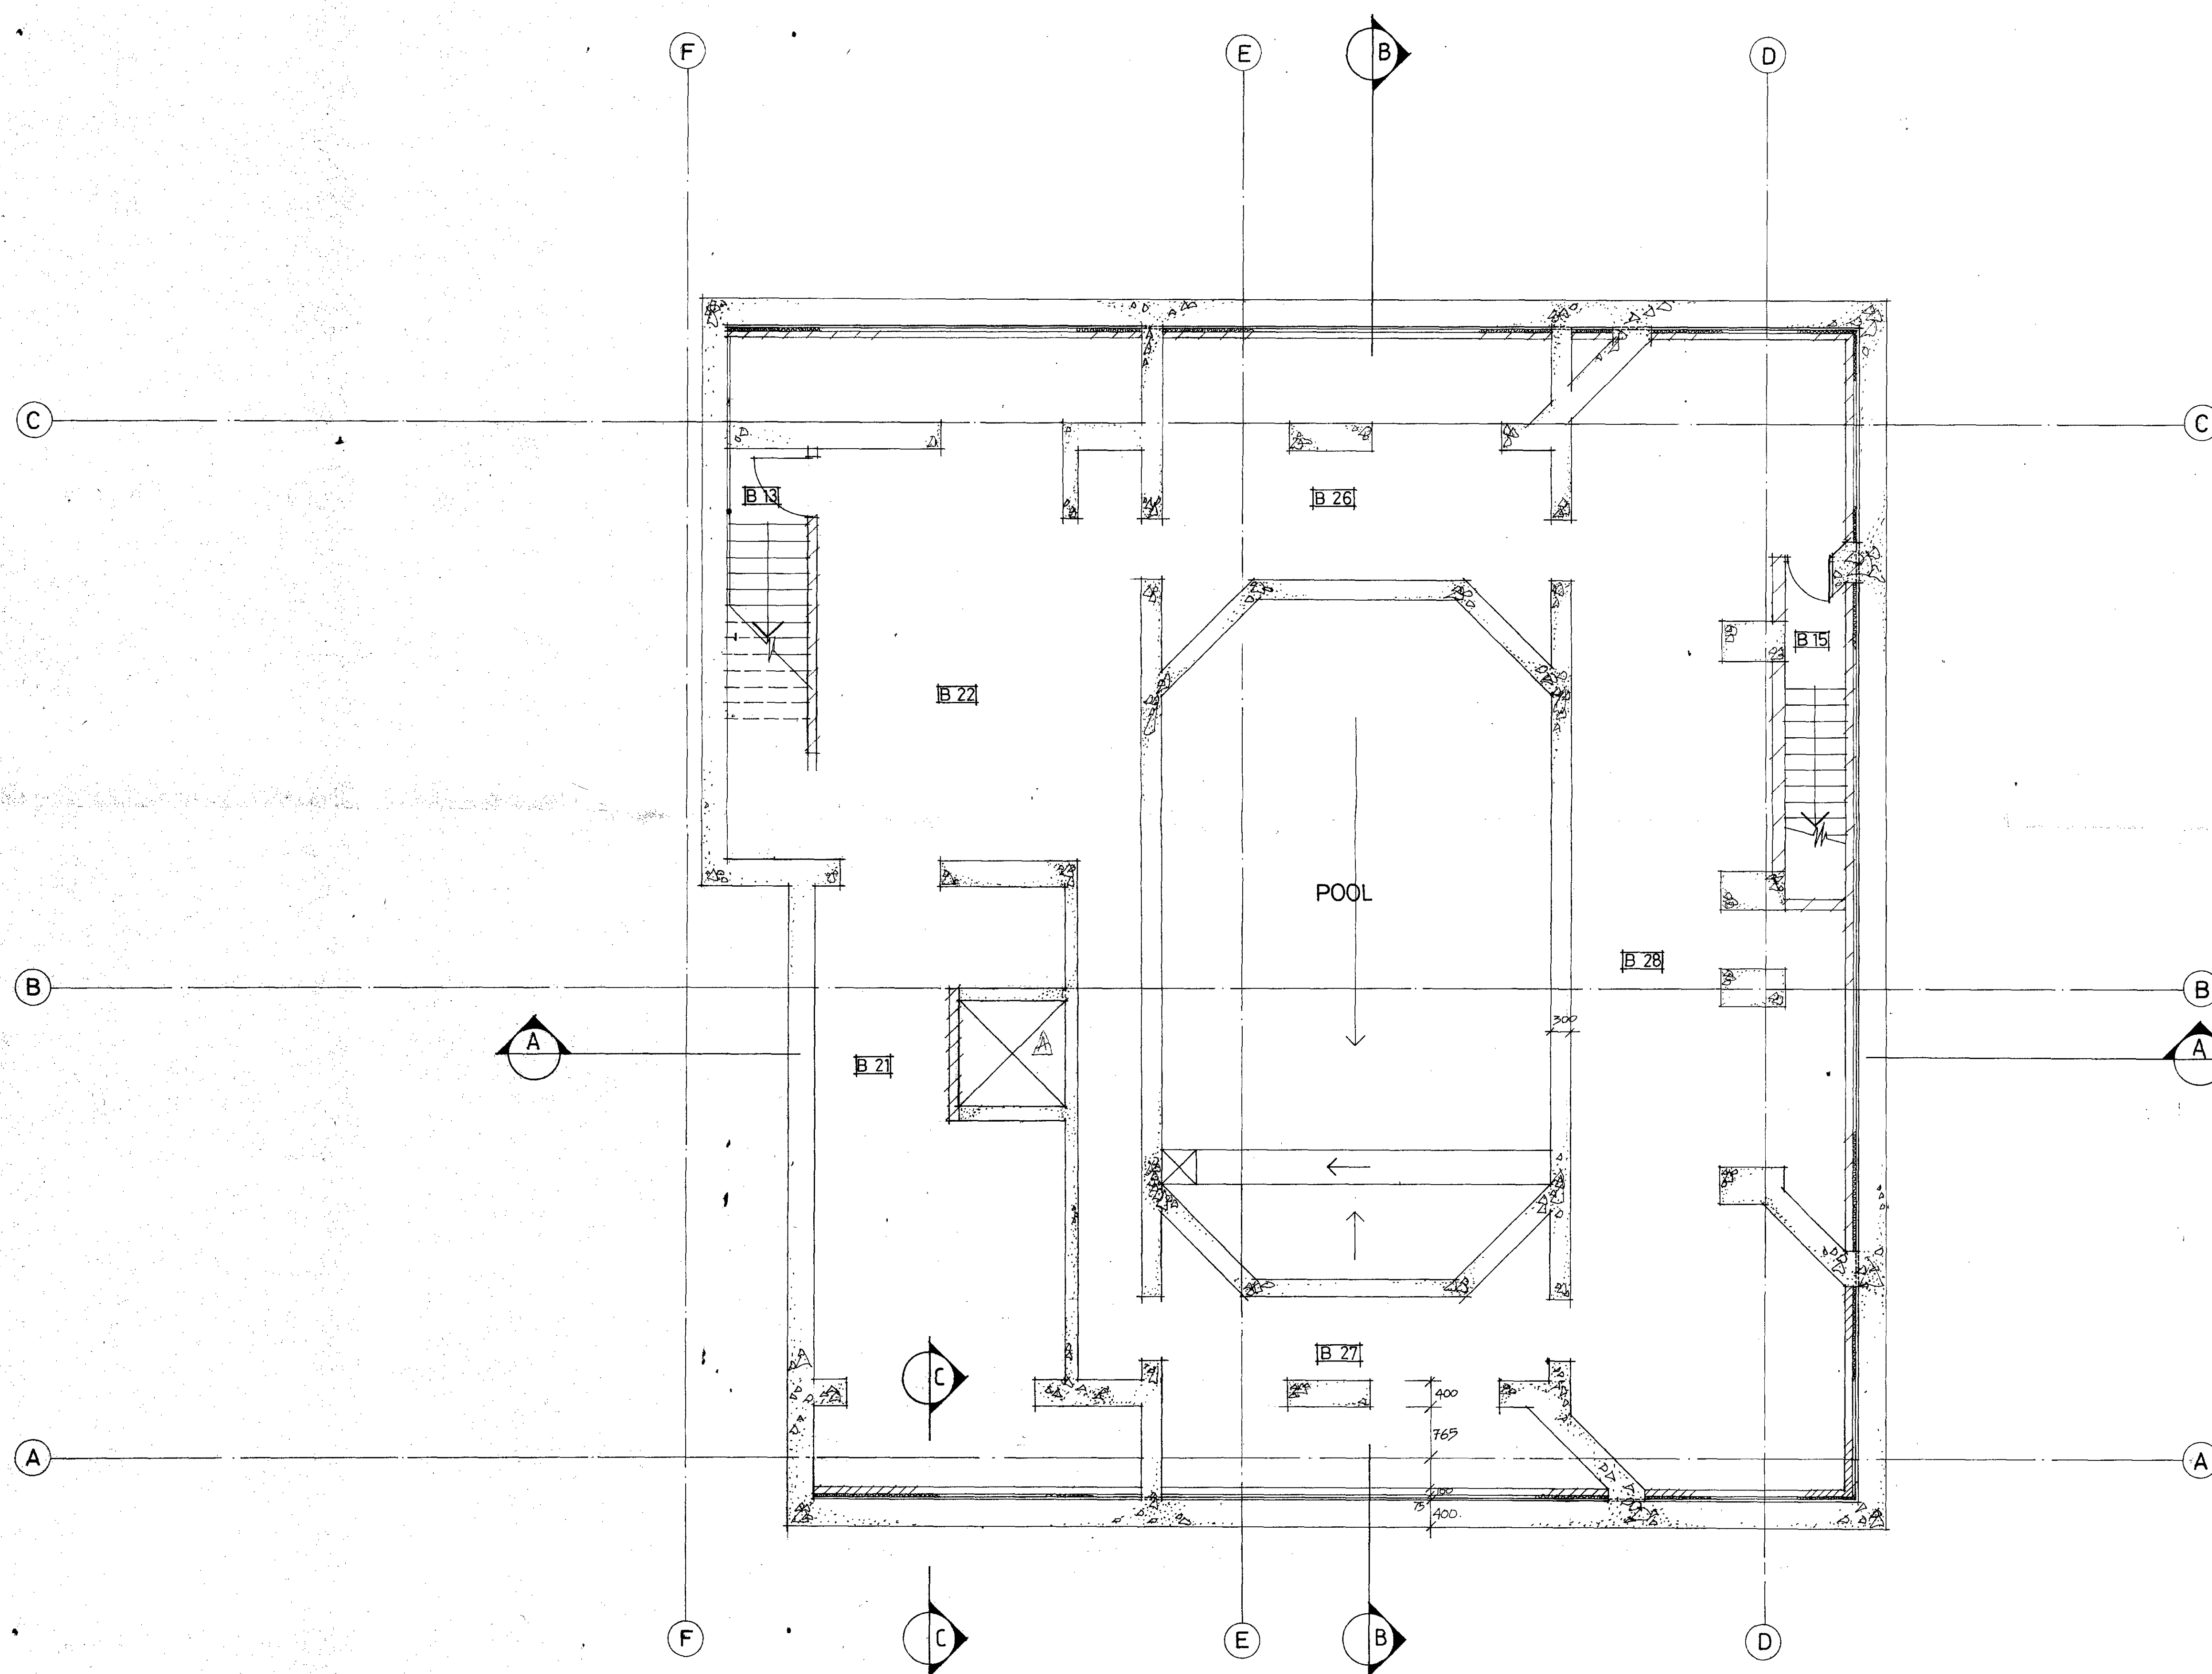

A 12.12.89 LIFT SHAFT ALTERED
WELDON WALSH
 CHARTERED ARCHITECTS

BEECHWOOD HOUSE
 BASEMENT POOL HALL
 LEVEL B2

1:50

DEC 1989

89 CR47 **506** A


DO NOT SCALE THIS DRAWING. USE FIGURED DIMENSIONS.

THIS DRAWING IS COPYRIGHT. DO NOT REPRODUCE IT WITHOUT WRITTEN PERMISSION.

VERIFY ALL DIMENSIONS ON SITE BEFORE COMMENCING ANY WORK OR SHOP DRAWINGS.

INFORM THE ARCHITECTS BEFORE ANY WORKS STARTS IF THIS DRAWING EXCEEDS THE QUANTITIES IN ANY WAY.

LONDON BOROUGH OF CAMDEN
PLANNING AND TRANSPORT
DEPARTMENT
19 DEC 1989
RECEIVED

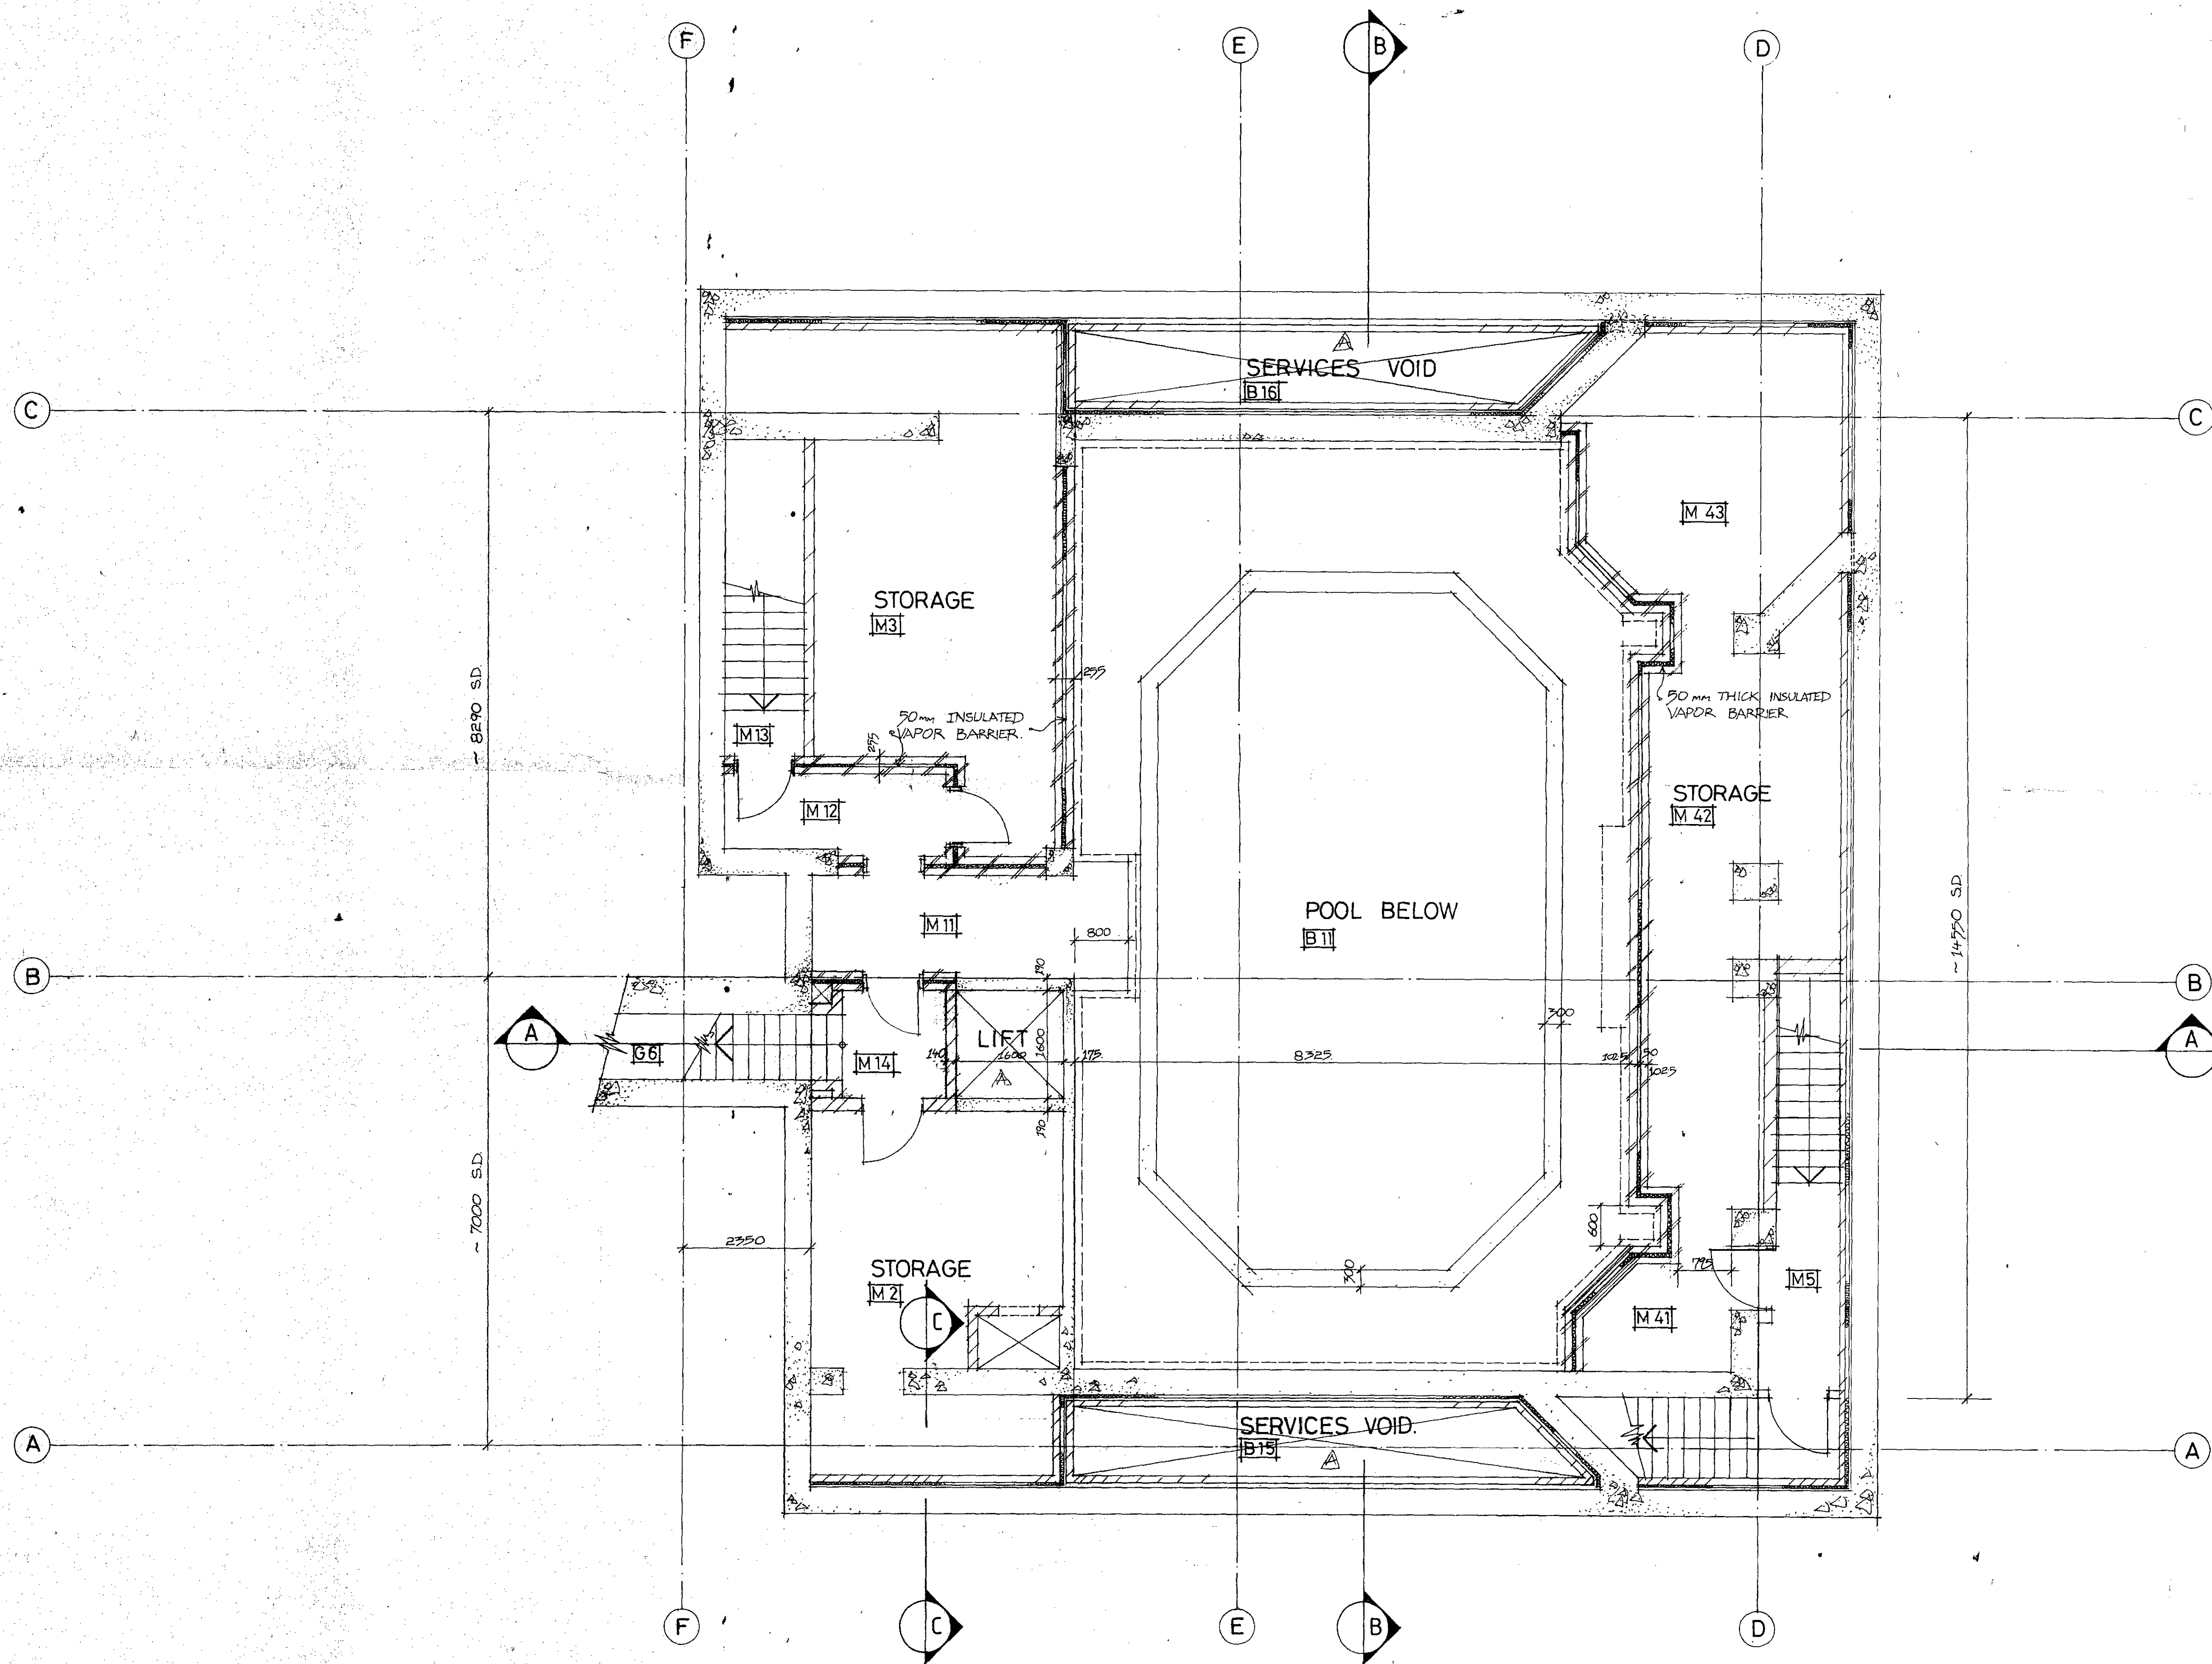

SERVICE VOID ALT.
12.12.89 : LIFT SHAFT ALTERED

WELDON WALSHE
CHARTERED ARCHITECTS

BEECHWOOD HOUSE

BASEMENT POOL HALL
MEZZANINE LEVEL.

1:50

DEC 1989

89 CR47 505A

DO NOT SCALE THIS DRAWING. USE FIGURED DIMENSIONS.

THIS DRAWING IS COPYRIGHT. DO NOT REPRODUCE IT WITHOUT WRITTEN PERMISSION.

VERIFY ALL DIMENSIONS ON SITE BEFORE COMMENCING ANY WORK OR SHOP DRAWINGS.

INFORM THE ARCHITECTS BEFORE ANY WORKS STARTS IF THIS DRAWING EXCEEDS THE QUANTITIES IN ANY WAY.

MATERIALS GENERALLY:


WALLS FINELY COVERED PAINTED STUCCO TO MATCH EXISTING, WITH CORNICE AND BASE COURSE TO MATCH.

ROOF: WALSH SLATES BEHIND PARAPET, LEAD DETAILS AND FLATS.

WINDOWS DOUBLE HUNG SASHES WITH PUGH WINDOW TO GARDEN FRONT 3/4 GLAZED GUNSTOCK STILES BELOW 1/2-DASH PANLIGHT ALL TO LINE



SOUTH-EAST ELEVATION

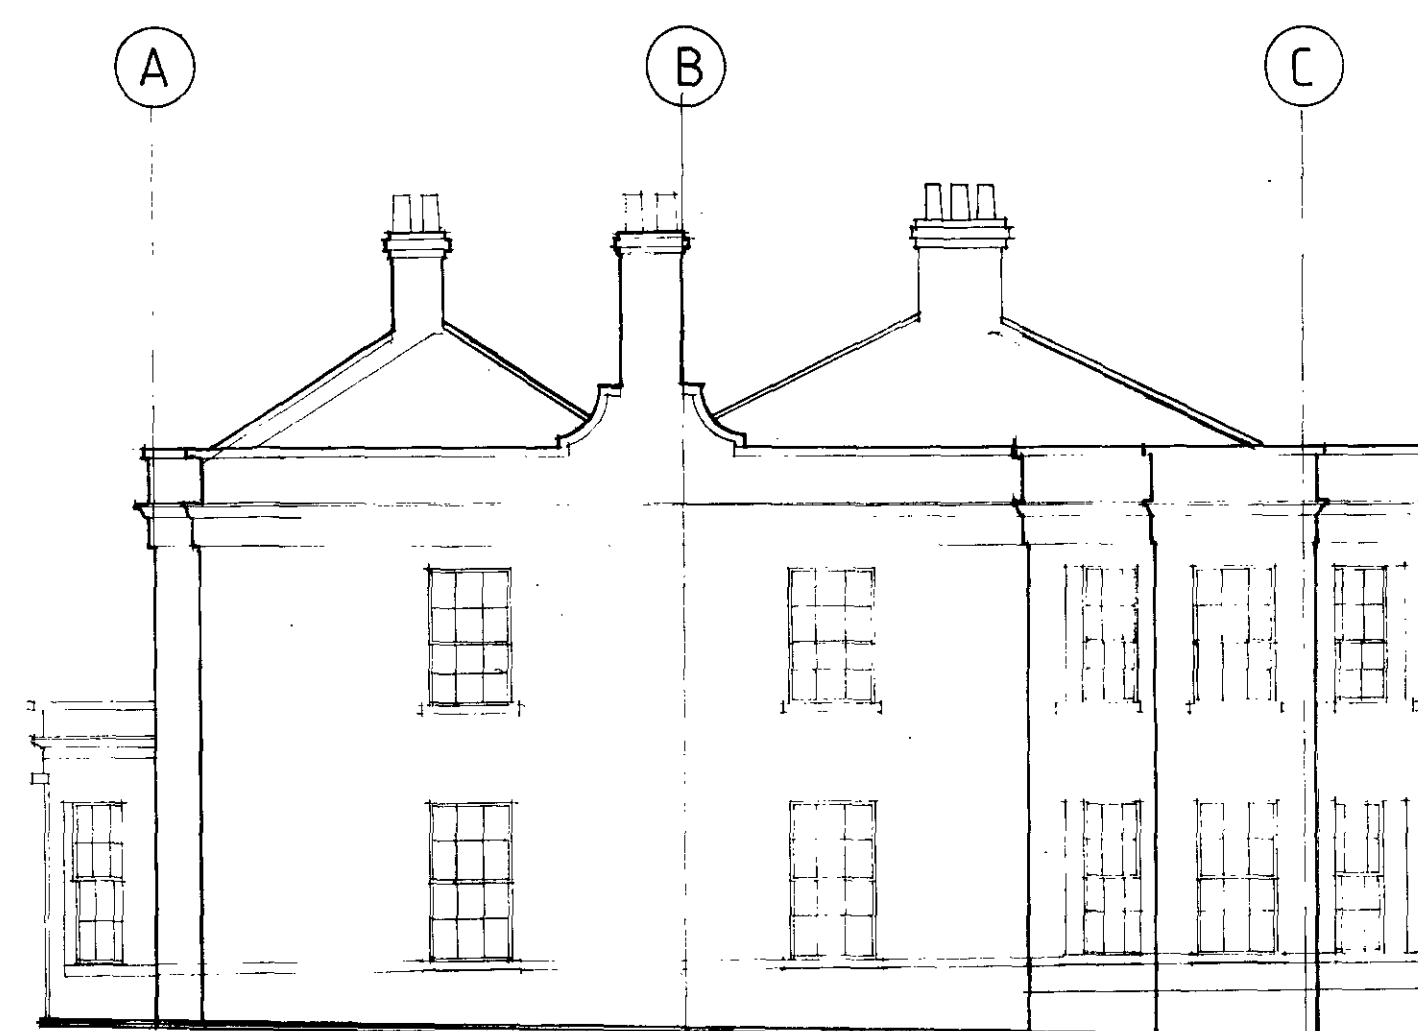

NORTH-WEST ELEVATION



SOUTH-WEST ELEVATION



NORTH-EAST ELEVATION

B 6/2/90 WALL BLOCKED IN
A 17-1-90 ELEVATIONS ALTERED

WELDON WALSHE

LONDON BOROUGH OF ARCHITECTS,
PLANNING AND TRANSPORT
DEPARTMENT
8 FEB 1993

RECEIVED

BEECHWOOD HOUSE

**ELEVATIONS
(PROPOSED)**

1:100

SEPT '89


89CR 47 : **504** B

DO NOT SCALE THIS DRAWING. USE FIGURED DIMENSIONS.

THIS DRAWING IS COPYRIGHT. DO NOT REPRODUCE IT WITHOUT WRITTEN PERMISSION.

VERIFY ALL DIMENSIONS ON SITE BEFORE COMMENCING ANY WORK OR SHOP DRAWINGS.

INFORM THE ARCHITECTS BEFORE ANY WORKS STARTS IF THIS DRAWING EXCEEDS THE QUANTITIES IN ANY WAY.

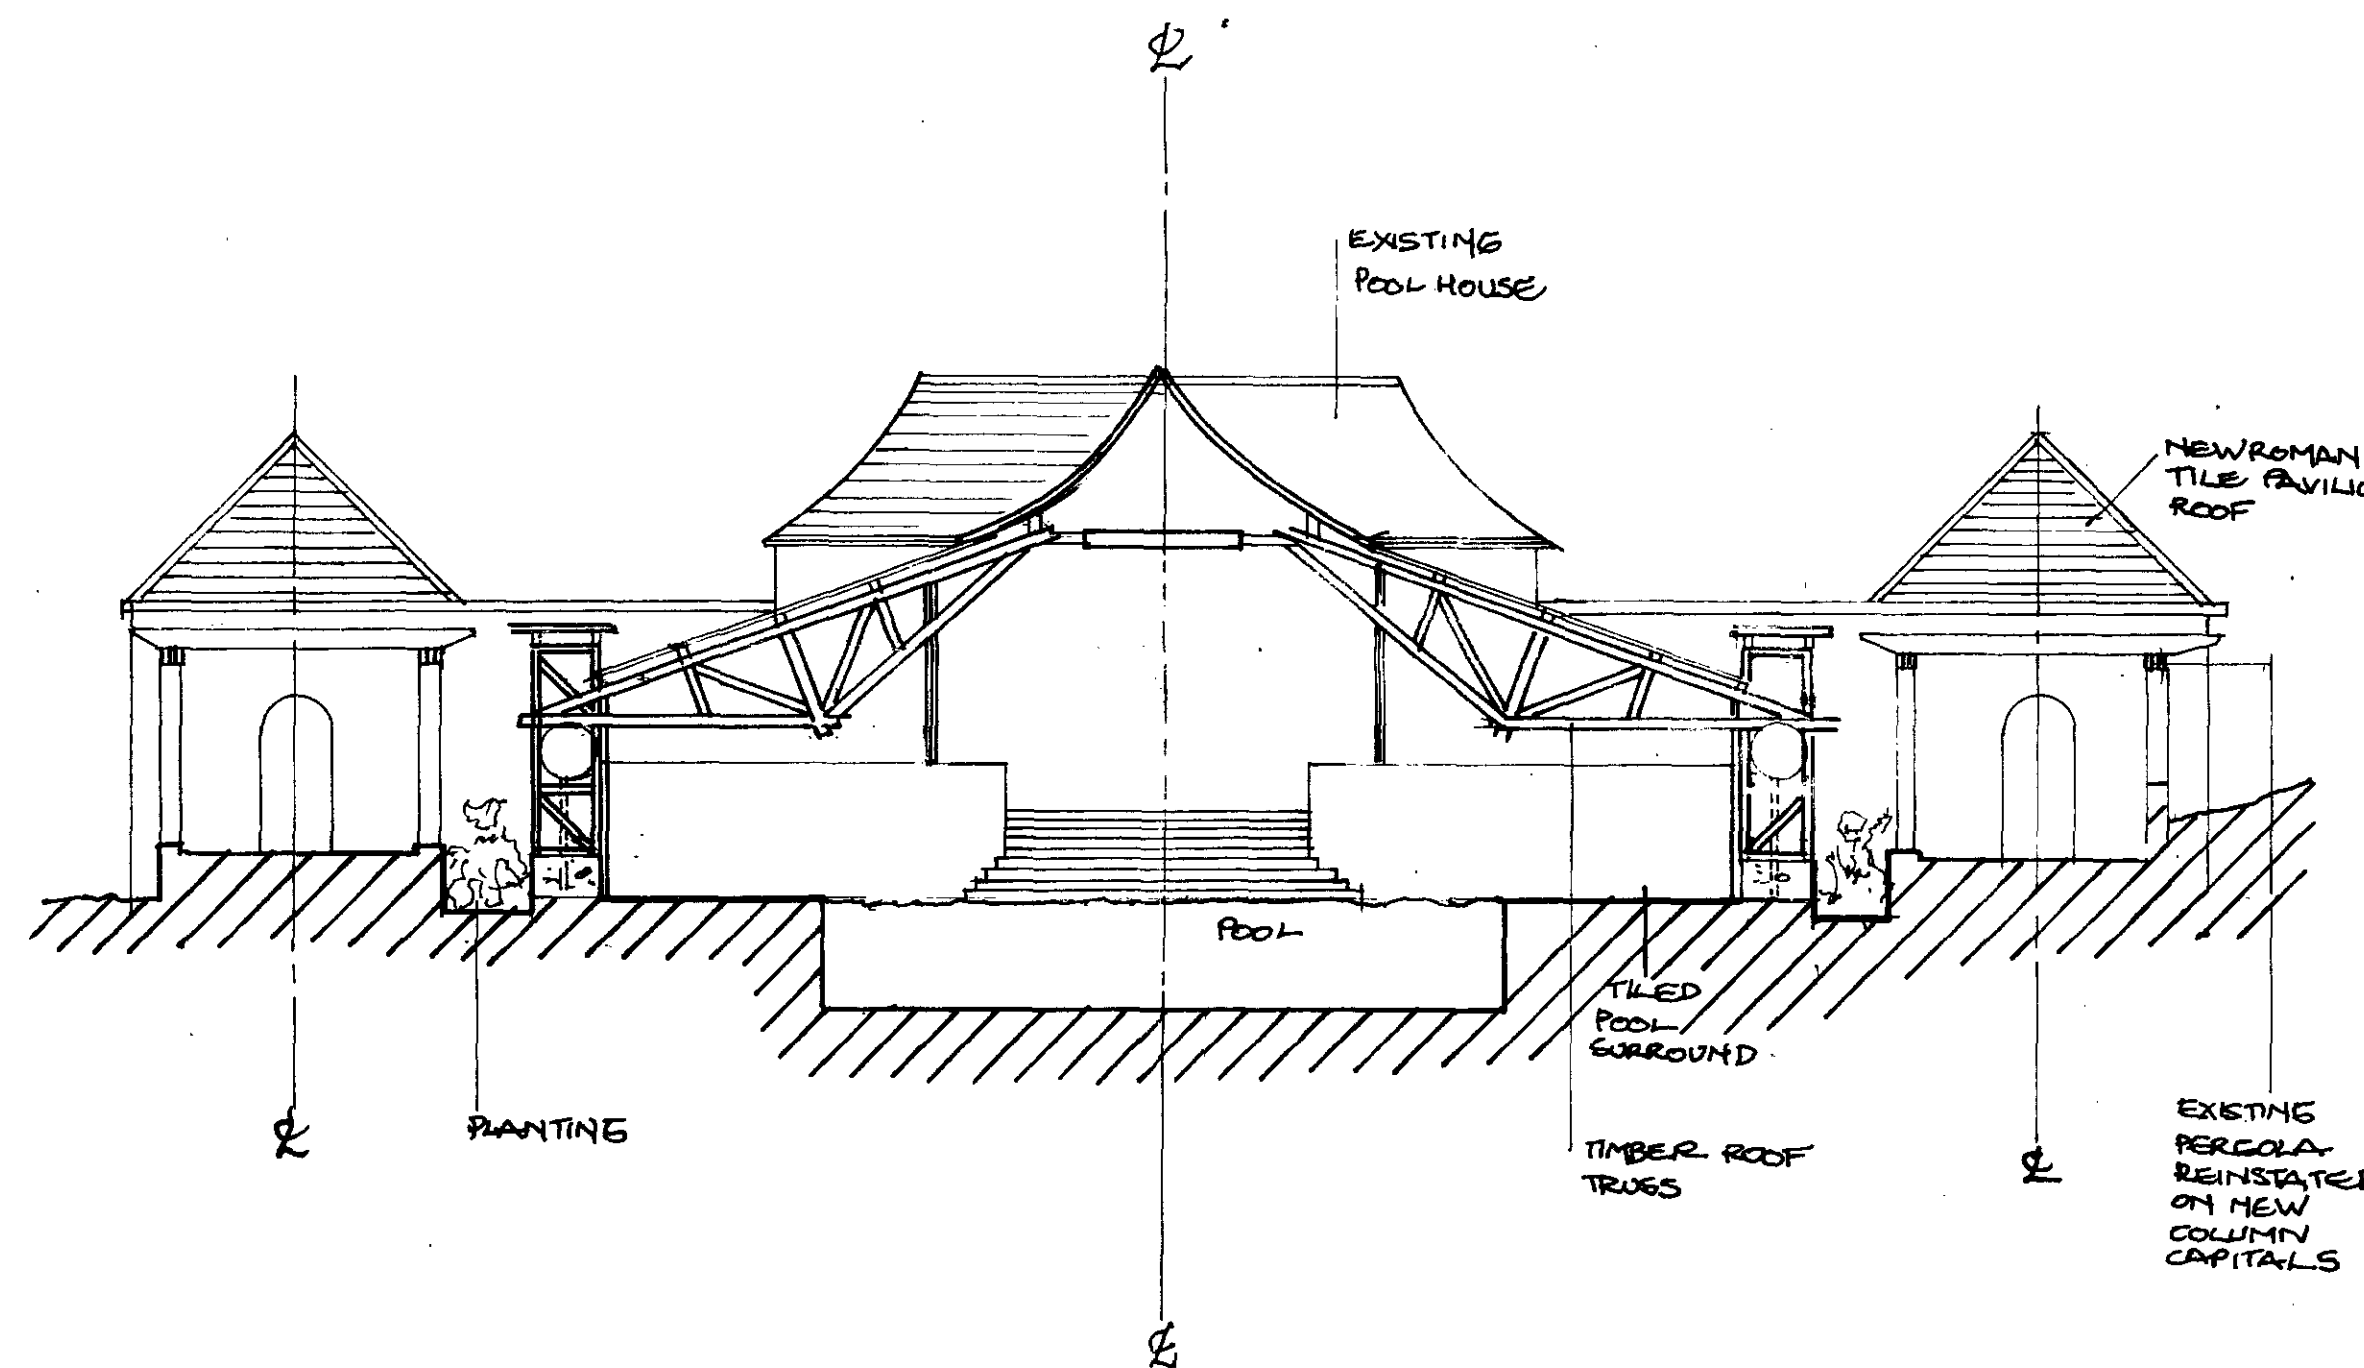

REV 'A' EXISTING STEP IN FRONT OF POOL HOUSE, ADDED
WELDON WALSH E
CHARTERED ARCHITECTS

**BEECHWOOD
HOUSE**

POOL SECTION A'A"
(PROPOSED)

SEPT 89

1100


89CR47: 104

DO NOT SCALE THIS DRAWING. USE FIGURED DIMENSIONS.


THIS DRAWING IS COPYRIGHT. DO NOT REPRODUCE IT WITHOUT WRITTEN PERMISSION.

VERIFY ALL DIMENSIONS ON SITE BEFORE COMMENCING ANY WORK OR SHOP DRAWINGS.

INFORM THE ARCHITECTS BEFORE ANY WORKS STARTS IF THIS DRAWING EXCEEDS THE QUANTITIES IN ANY WAY.

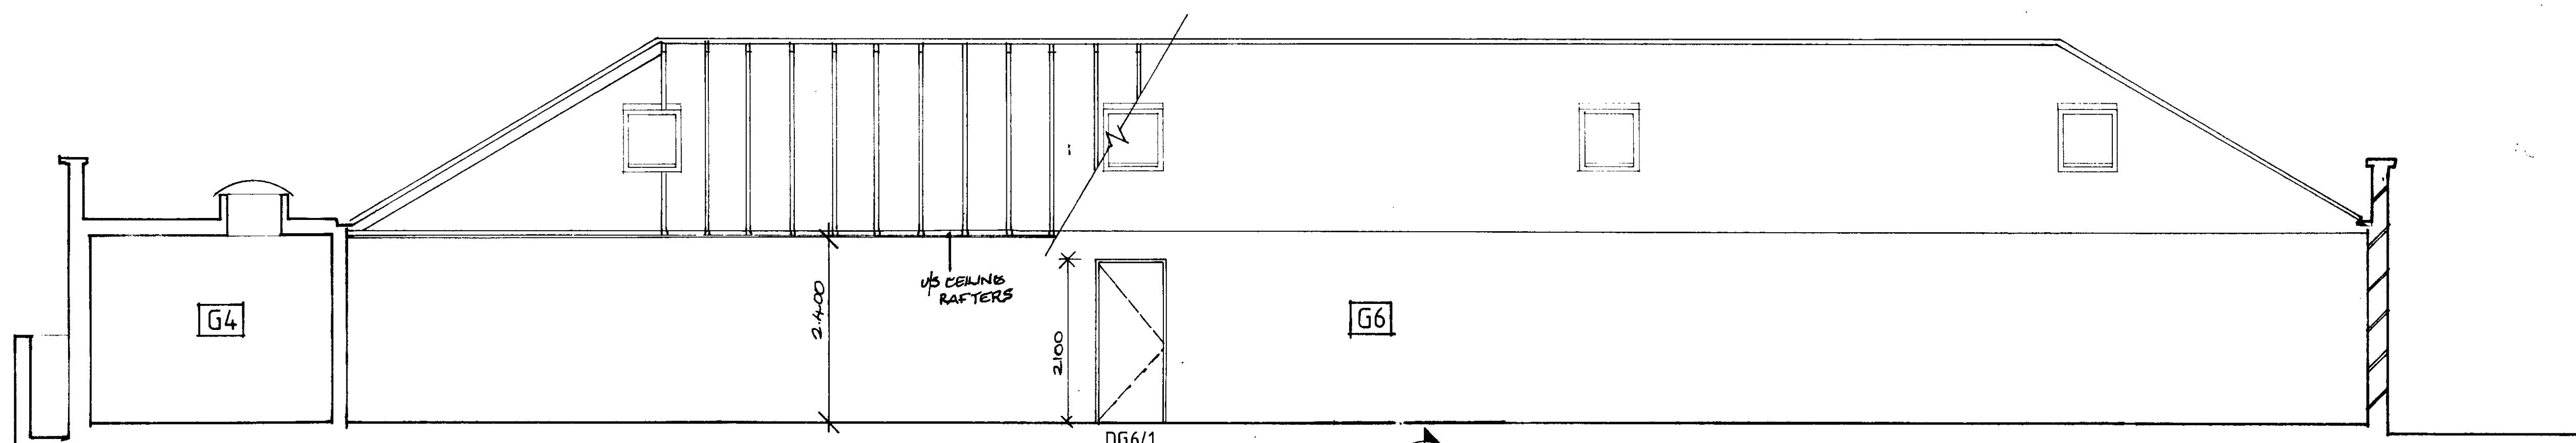

SECTION A-A

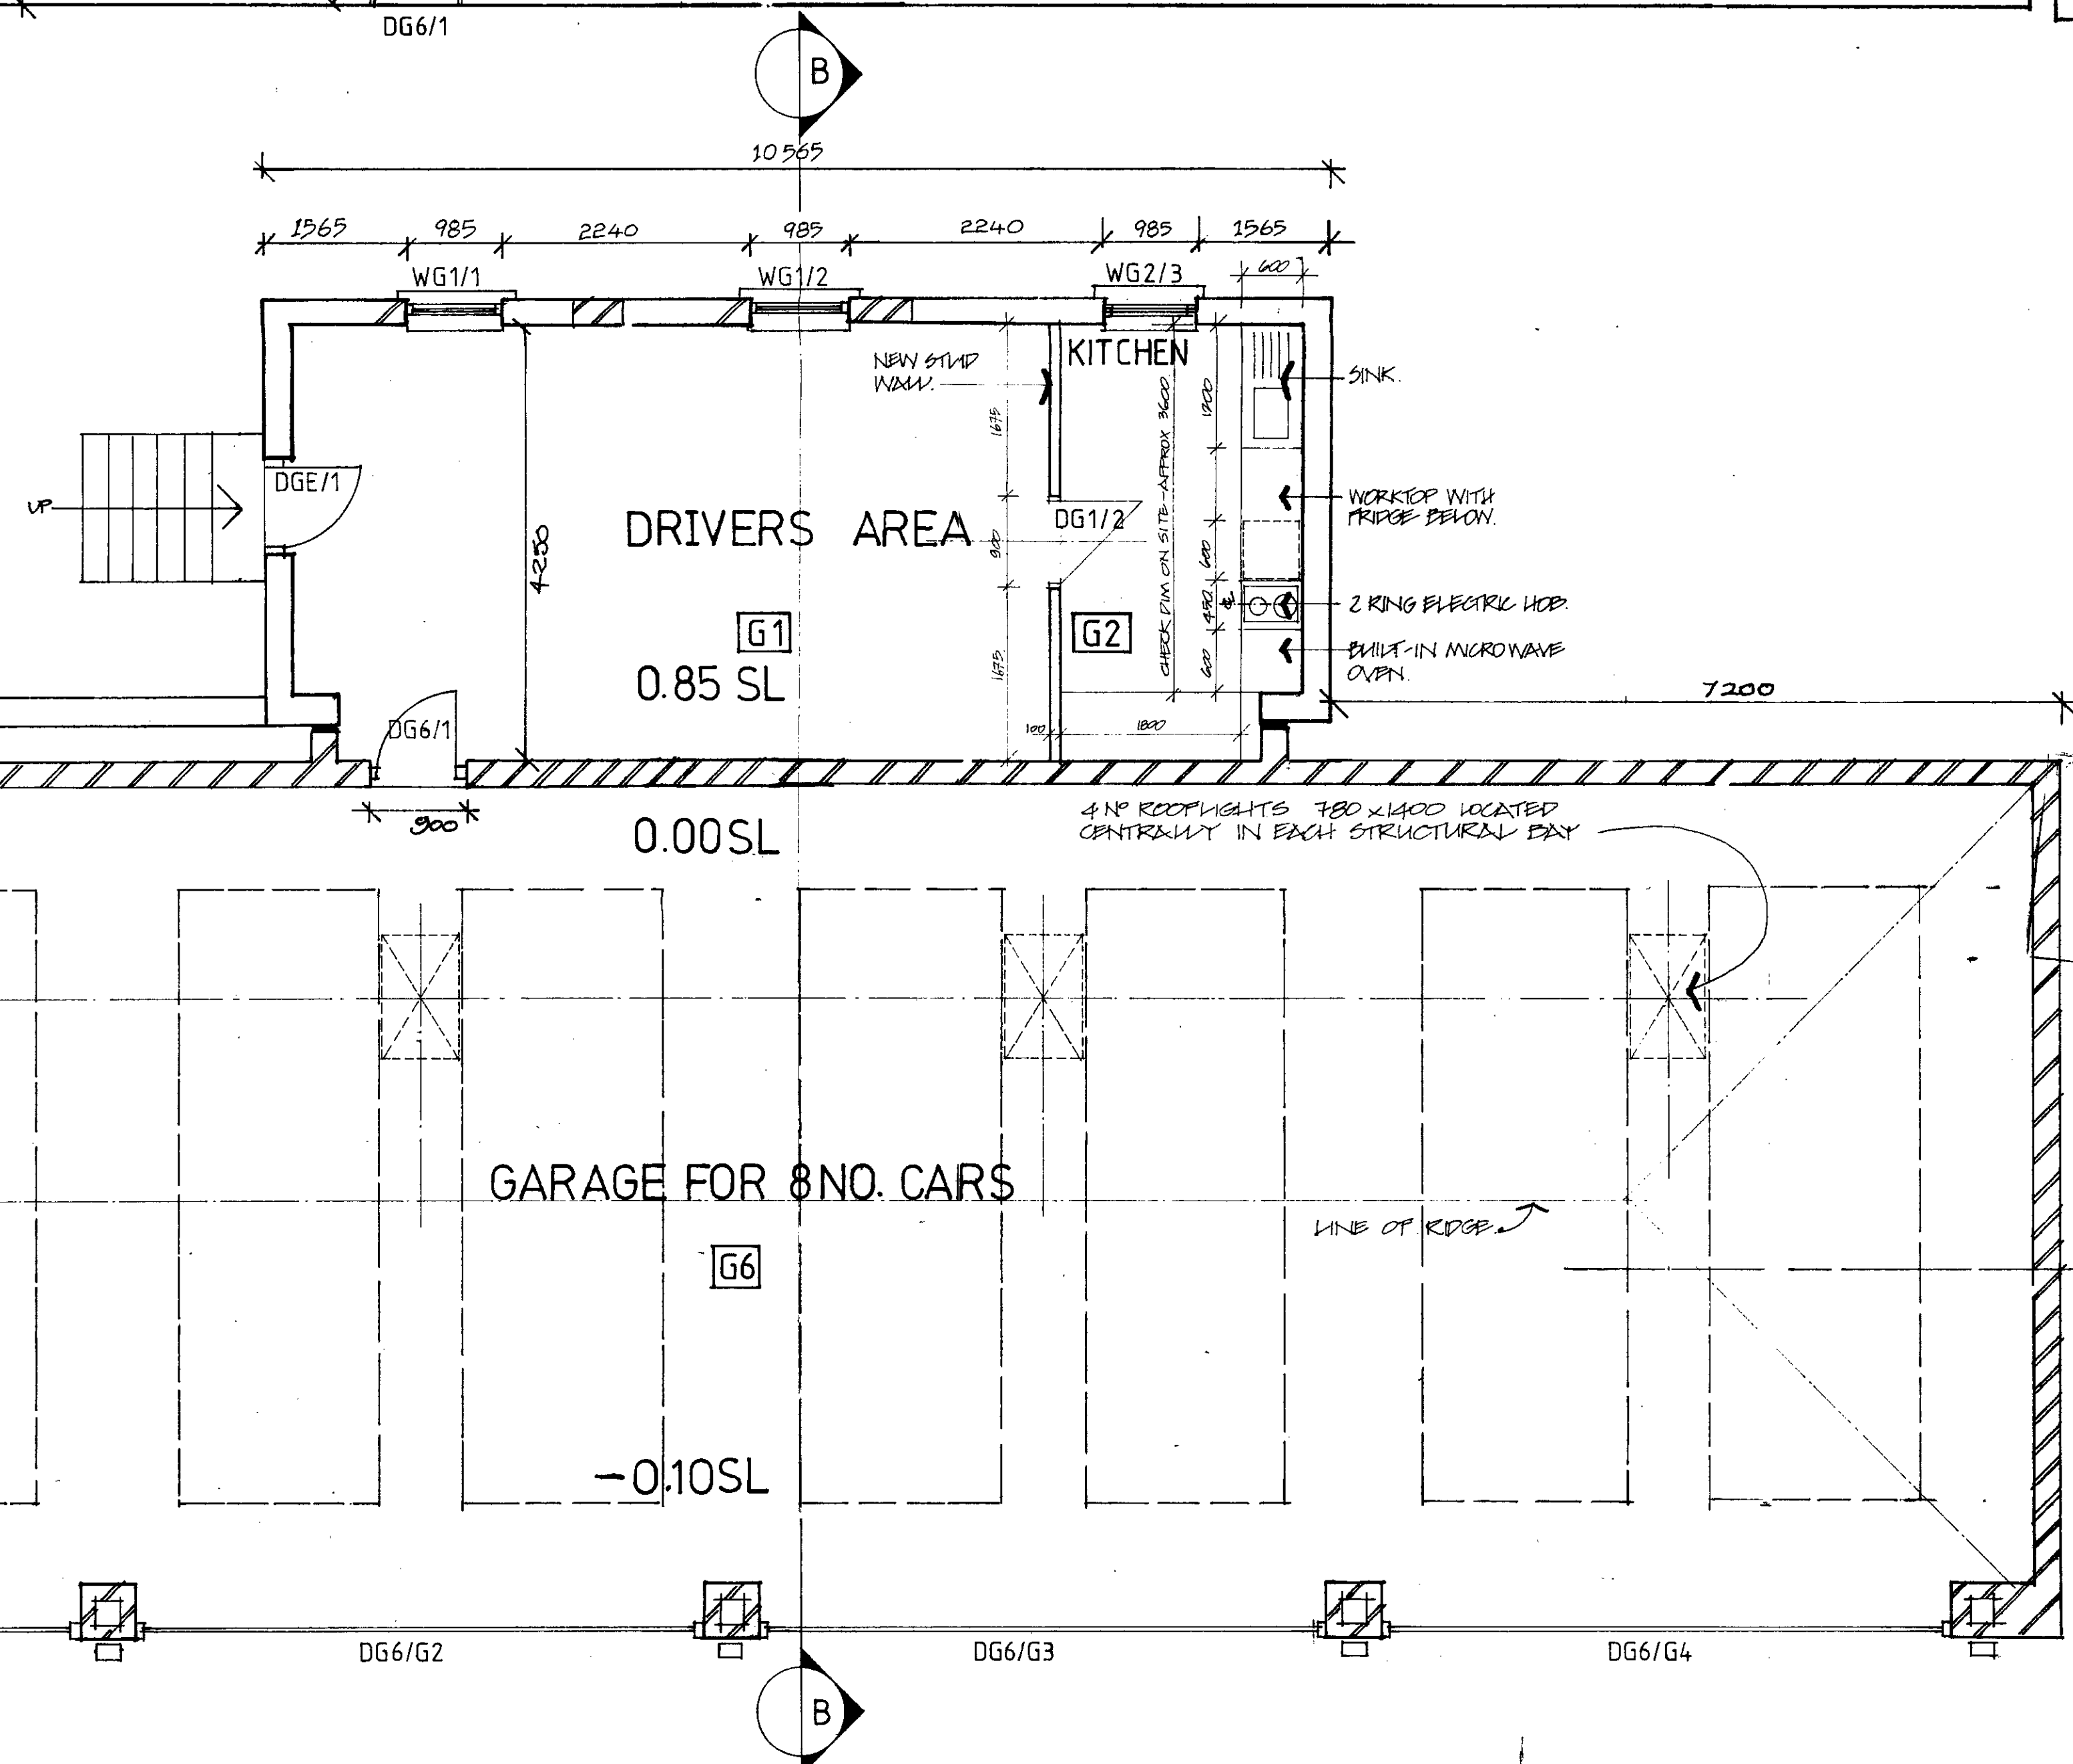

15-6/12/80 - ROOFLIGHTS ADDED

LONDON BOROUGH OF CAMDEN
PLANNING AND TRANSPORT
DEPARTMENT
15-6/12/80
RECEIVED

WELDON WALSH
CHARTERED ARCHITECTS

BEECHWOOD
HOUSE

NEW GARAGES

1:50

NOV 89

89CR47:300 A


DO NOT SCALE THIS DRAWING. USE FIGURED DIMENSIONS.

THIS DRAWING IS COPYRIGHT. DO NOT REPRODUCE IT WITHOUT WRITTEN PERMISSION.


VERIFY ALL DIMENSIONS ON SITE BEFORE COMMENCING ANY WORK OR SHOP DRAWINGS.

INFORM THE ARCHITECTS BEFORE ANY WORKS STARTS IF THIS DRAWING EXCEEDS THE QUANTITIES IN ANY WAY.



✕ AIR BRICK

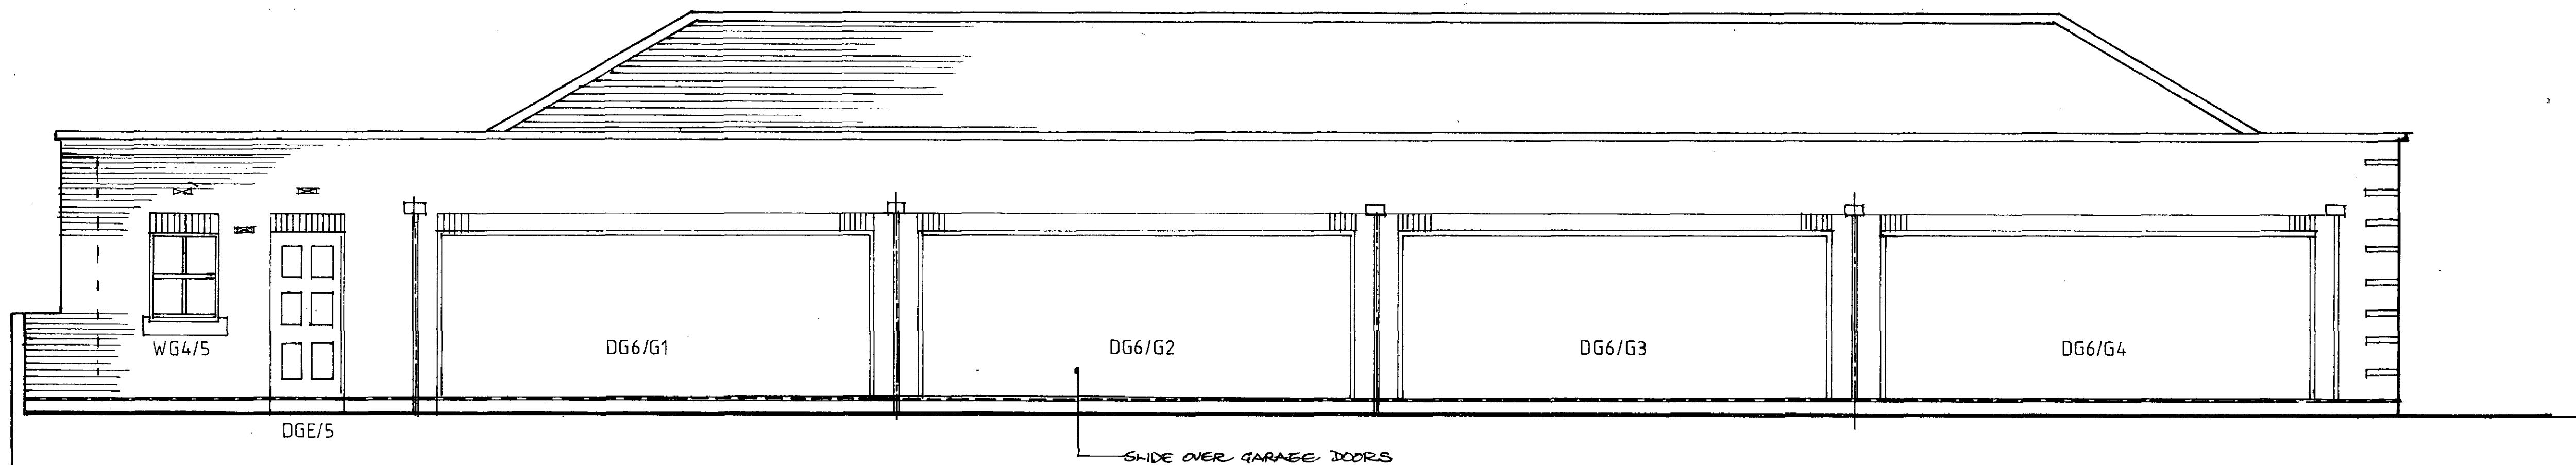

EAST ELEVATION

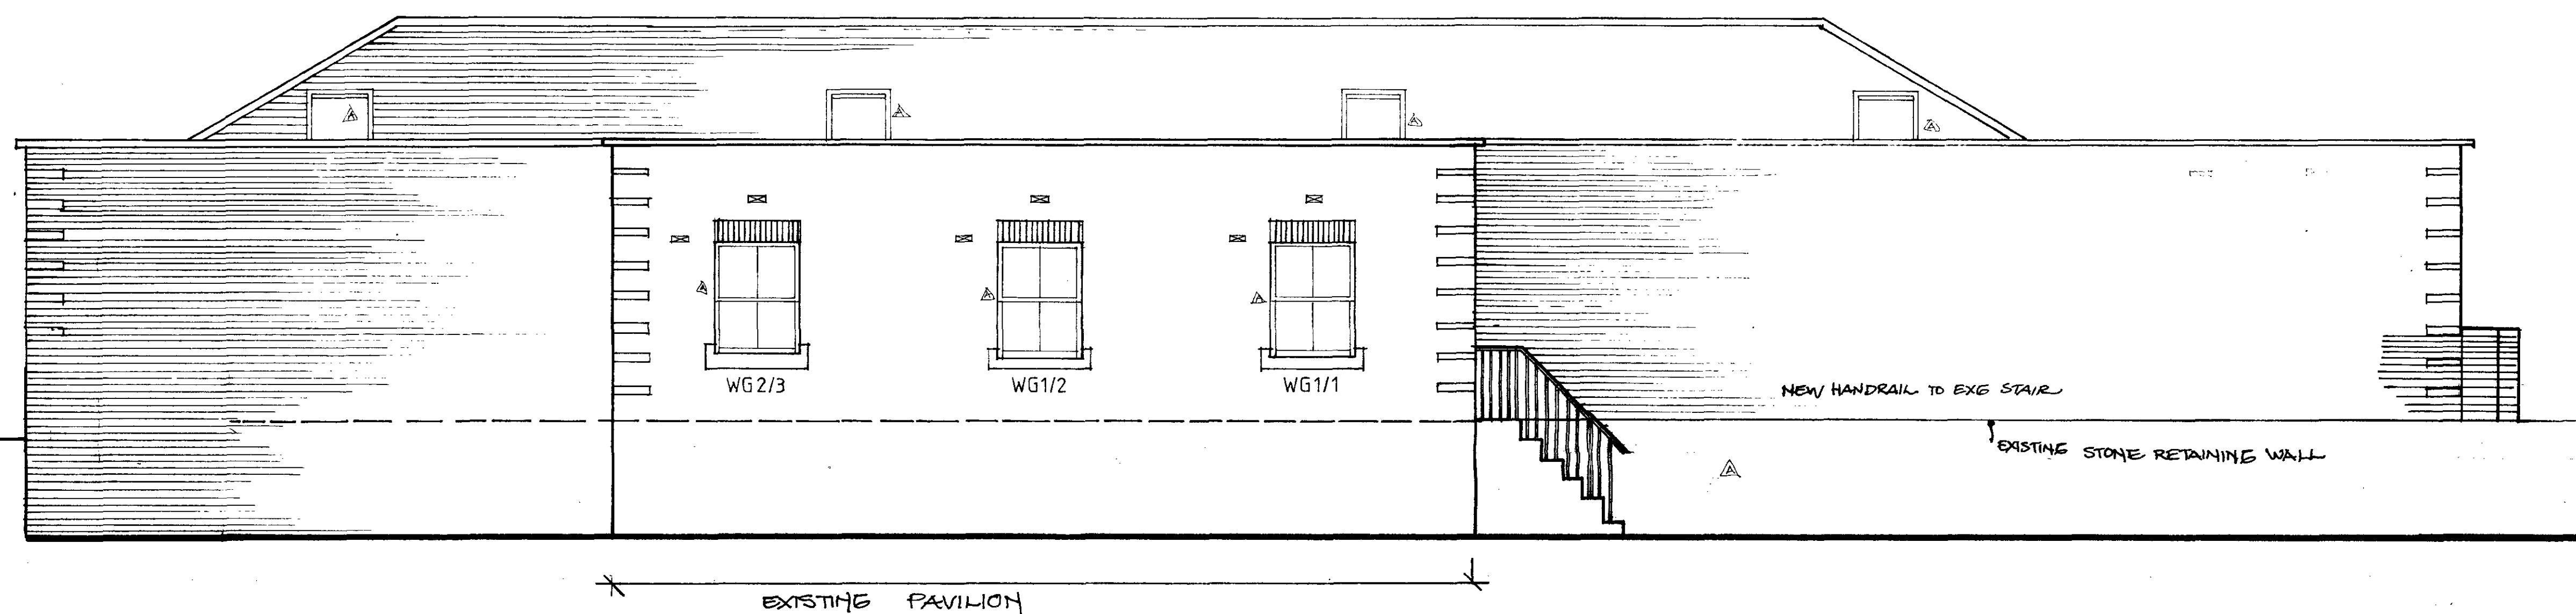

PROPOSED WEST ELEVATION

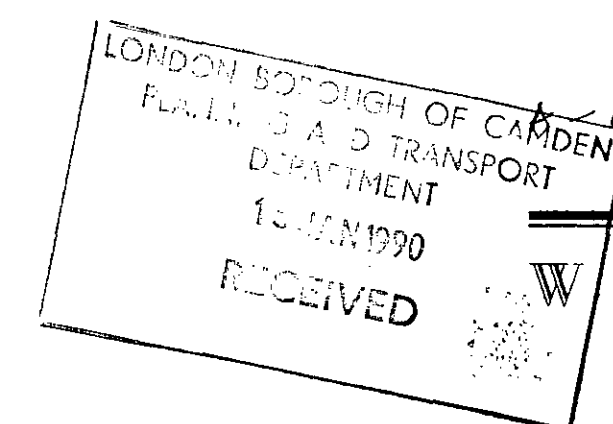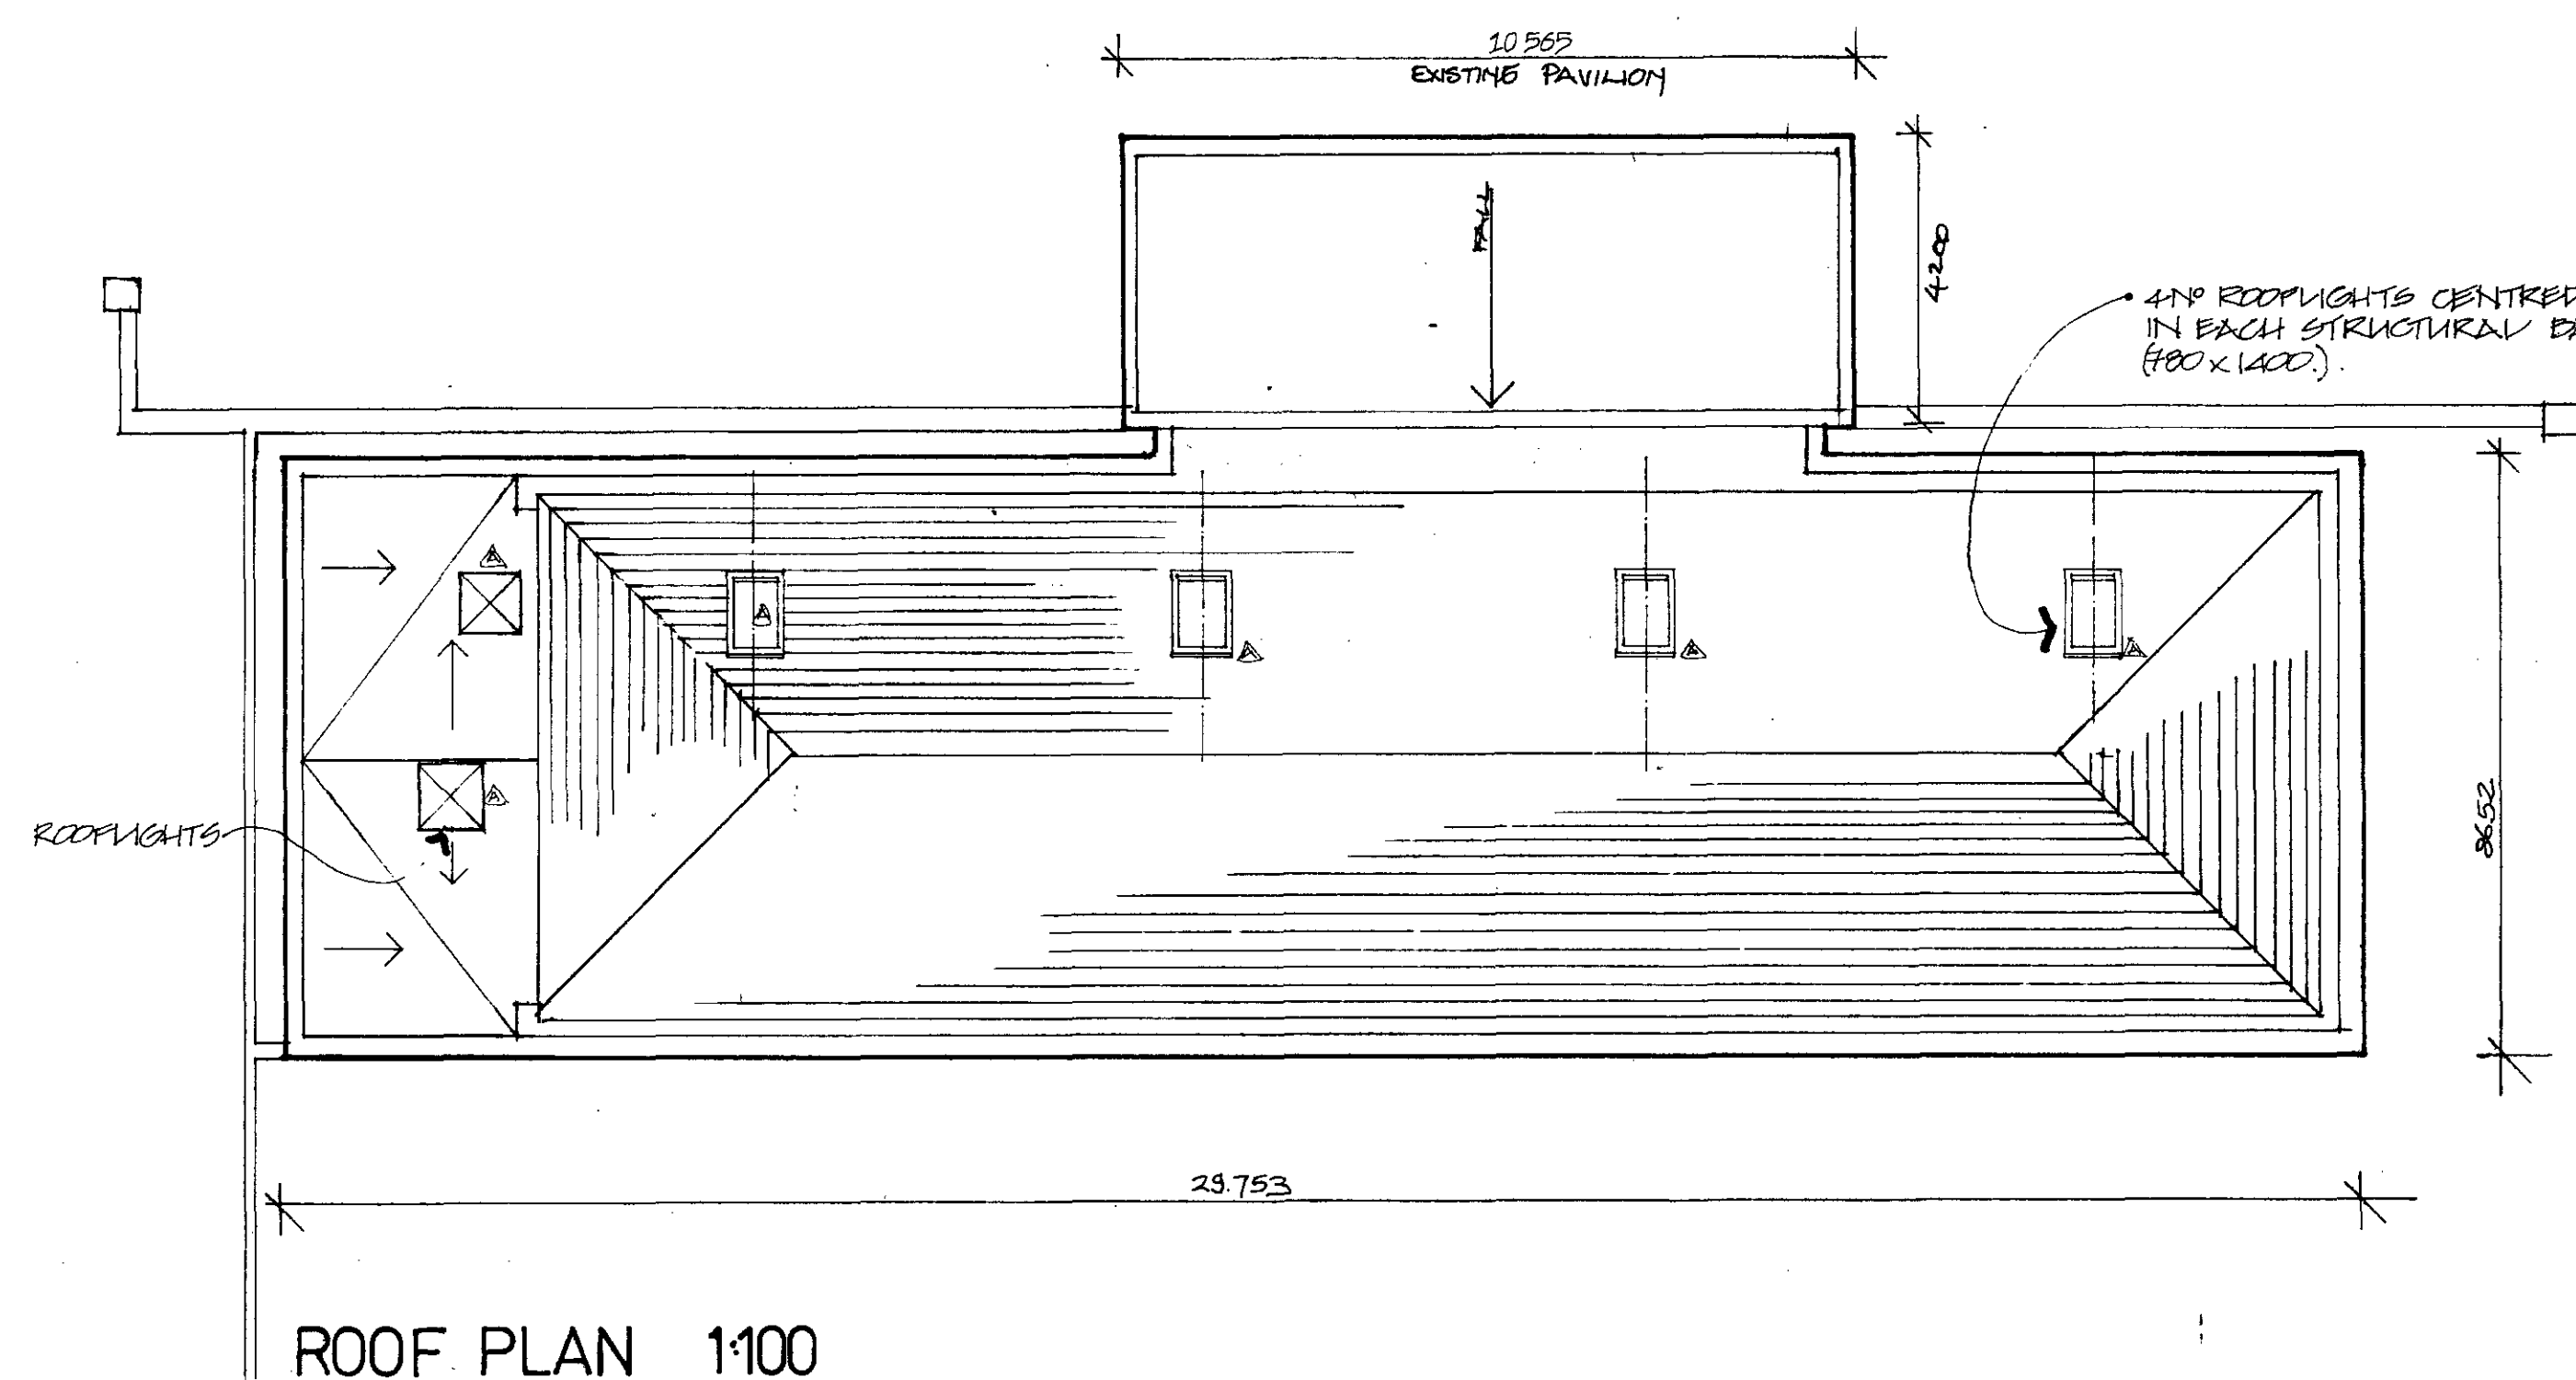

6/12/89: ROOFLIGHTS, AIR BRICKS, ADDED
WINDOWS MODIFIED, COURSEING TO
STONE WALL REMOVED

WELDON WALSHE
CHARTERED ARCHITECTS

BEECHWOOD
HOUSE

NEW GARAGES

1:50:1100

NOV 89



89 CR47:301 A

DO NOT SCALE THIS DRAWING. USE FIGURED DIMENSIONS.

THIS DRAWING IS COPYRIGHT. DO NOT REPRODUCE IT WITHOUT WRITTEN PERMISSION.

VERIFY ALL DIMENSIONS ON SITE BEFORE COMMENCING ANY WORK OR SHOP DRAWINGS.

INFORM THE ARCHITECTS BEFORE ANY WORKS STARTS IF THIS DRAWING EXCEEDS THE QUANTITIES IN ANY WAY.

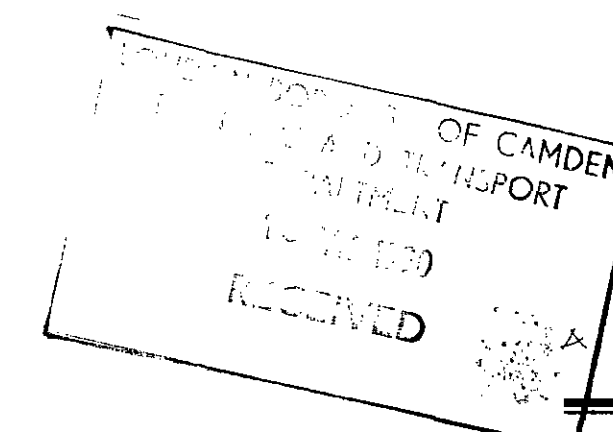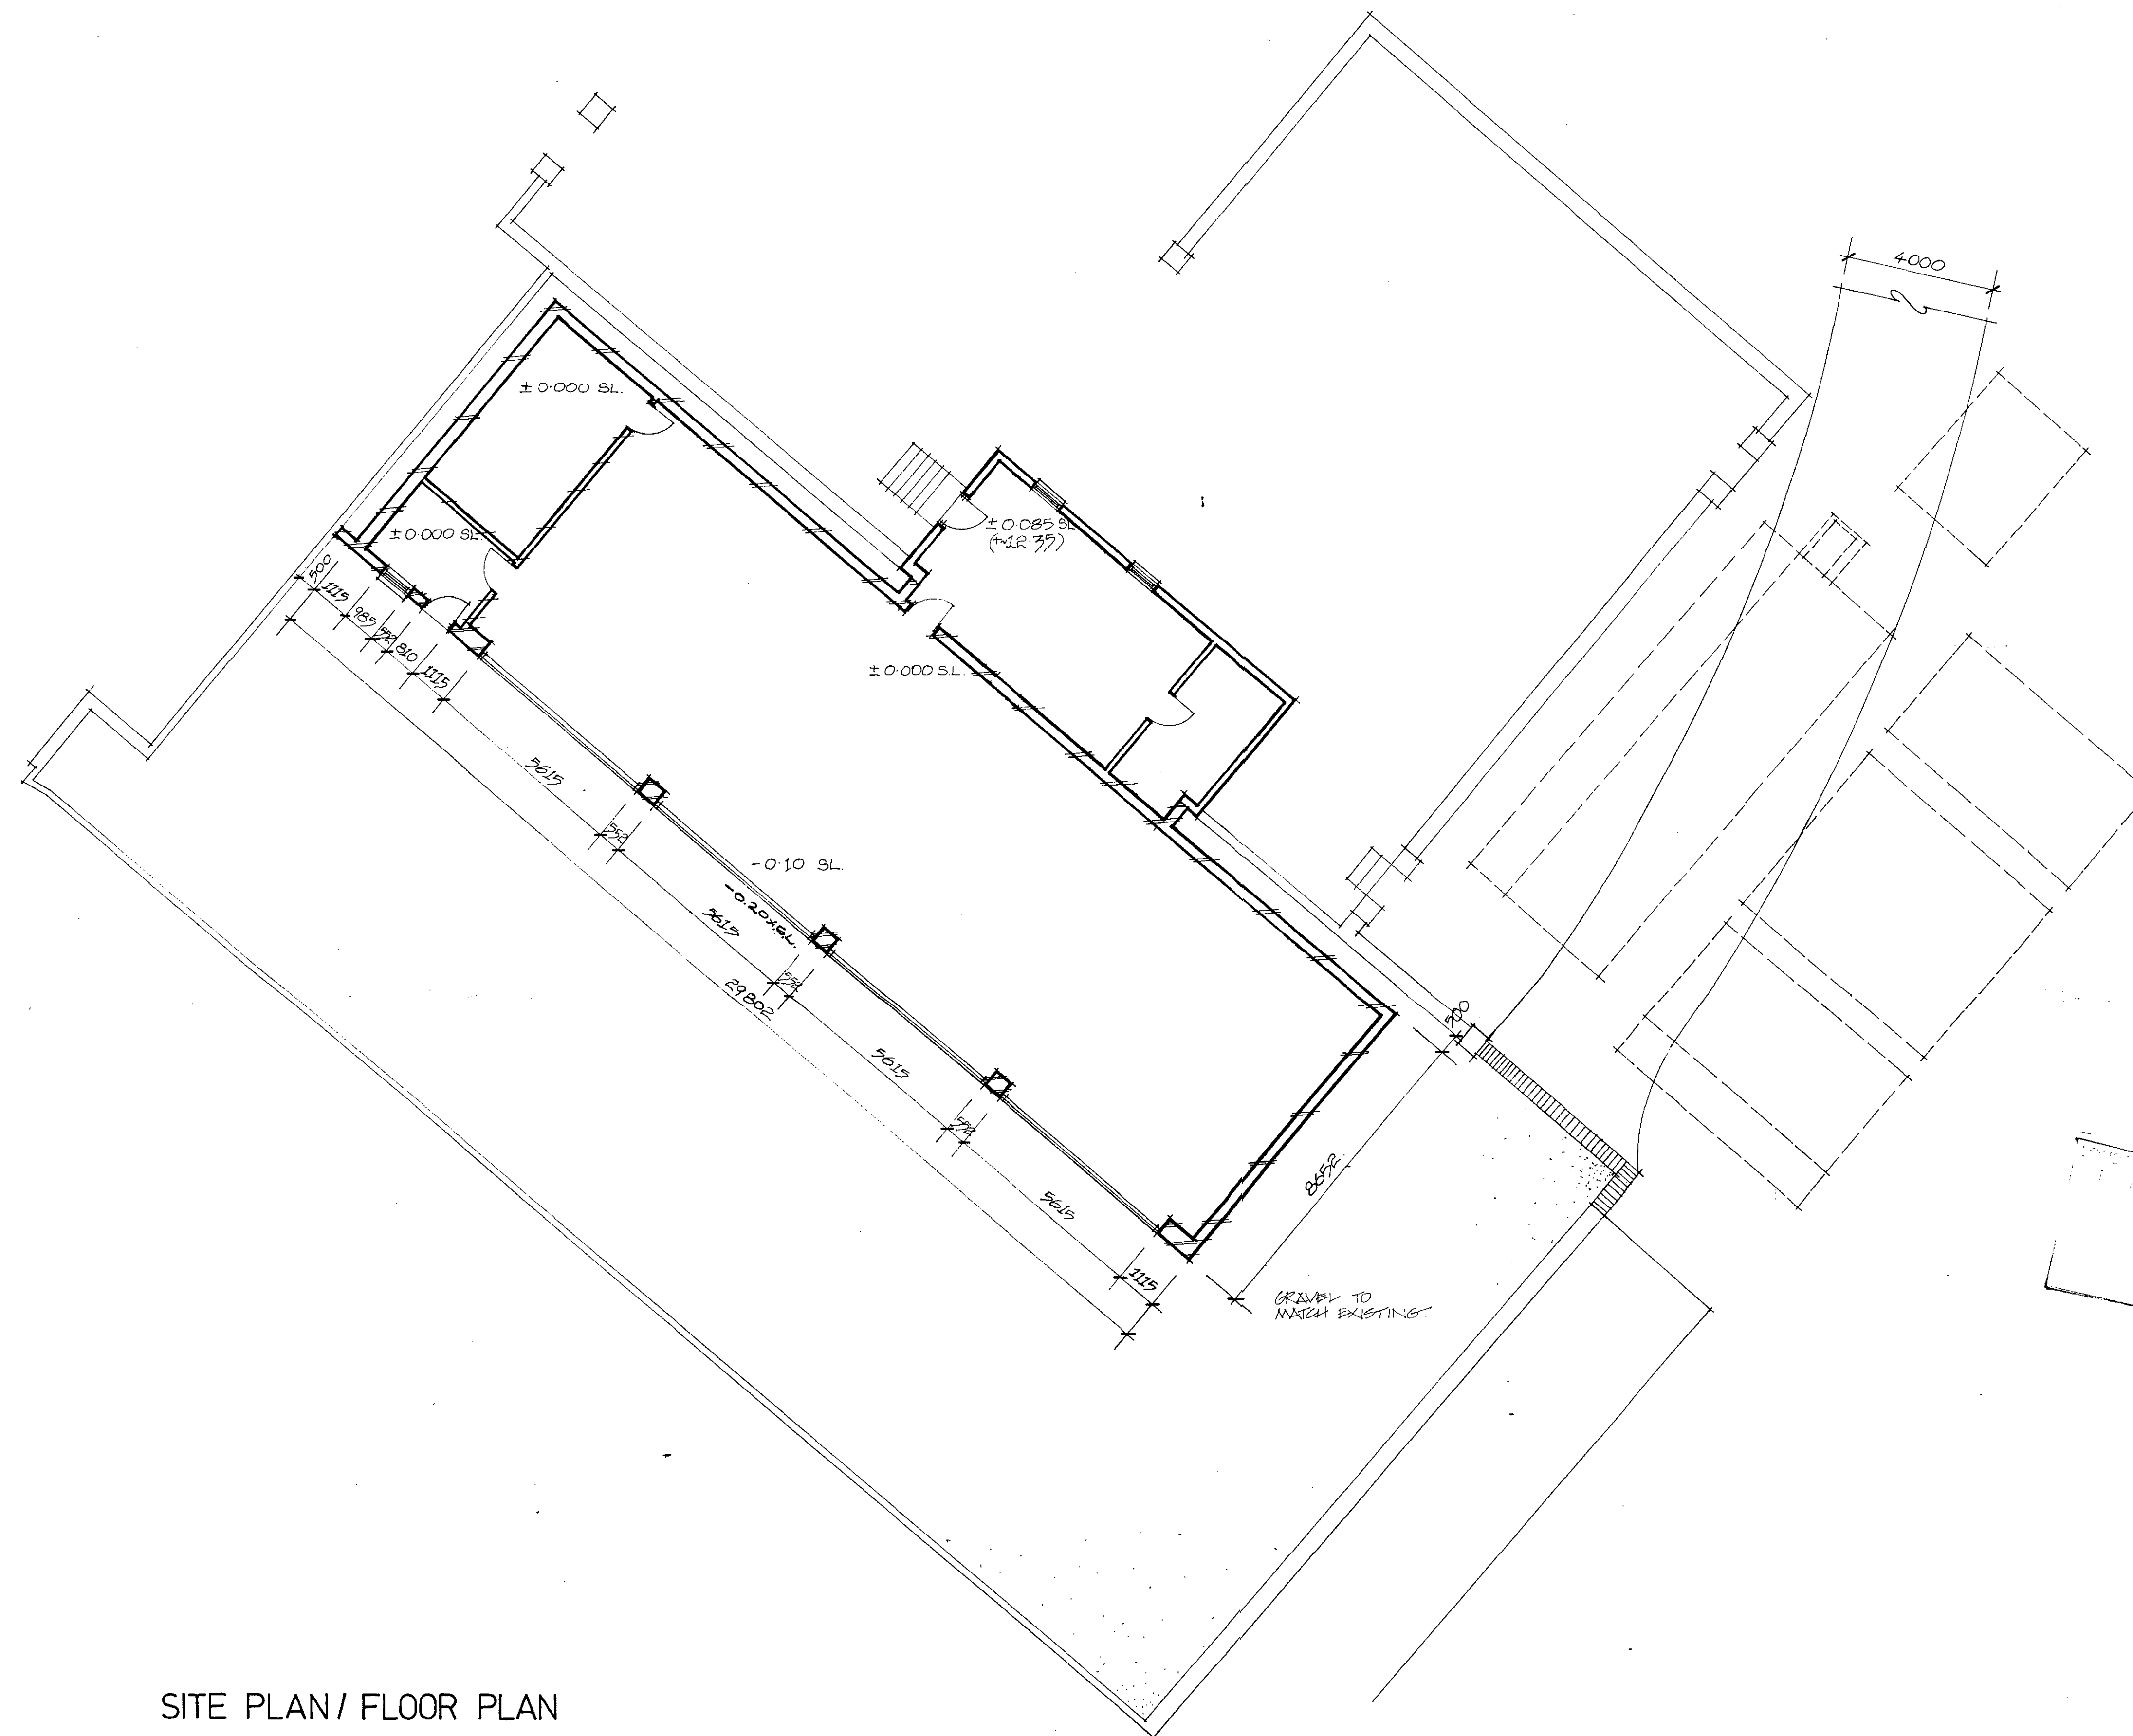

8-1-80 GARAGE FORECOURT AREA
CHANGED TO GRAVEL

WELDON WALSH
CHARTERED ARCHITECTS

SITE PLAN / FLOOR PLAN

BEECHWOOD HOUSE

PROPOSED GARAGE.

1:100

DEC 89


89 CR 47 **302** A

DO NOT SCALE THIS DRAWING. USE FIGURED DIMENSIONS.


THIS DRAWING IS COPYRIGHT. DO NOT REPRODUCE IT WITHOUT WRITTEN PERMISSION.

VERIFY ALL DIMENSIONS ON SITE BEFORE COMMENCING ANY WORK OR SHOP DRAWINGS.


INFORM THE ARCHITECTS BEFORE ANY WORKS STARTS IF THIS DRAWING EXCEEDS THE QUANTITIES IN ANY WAY.

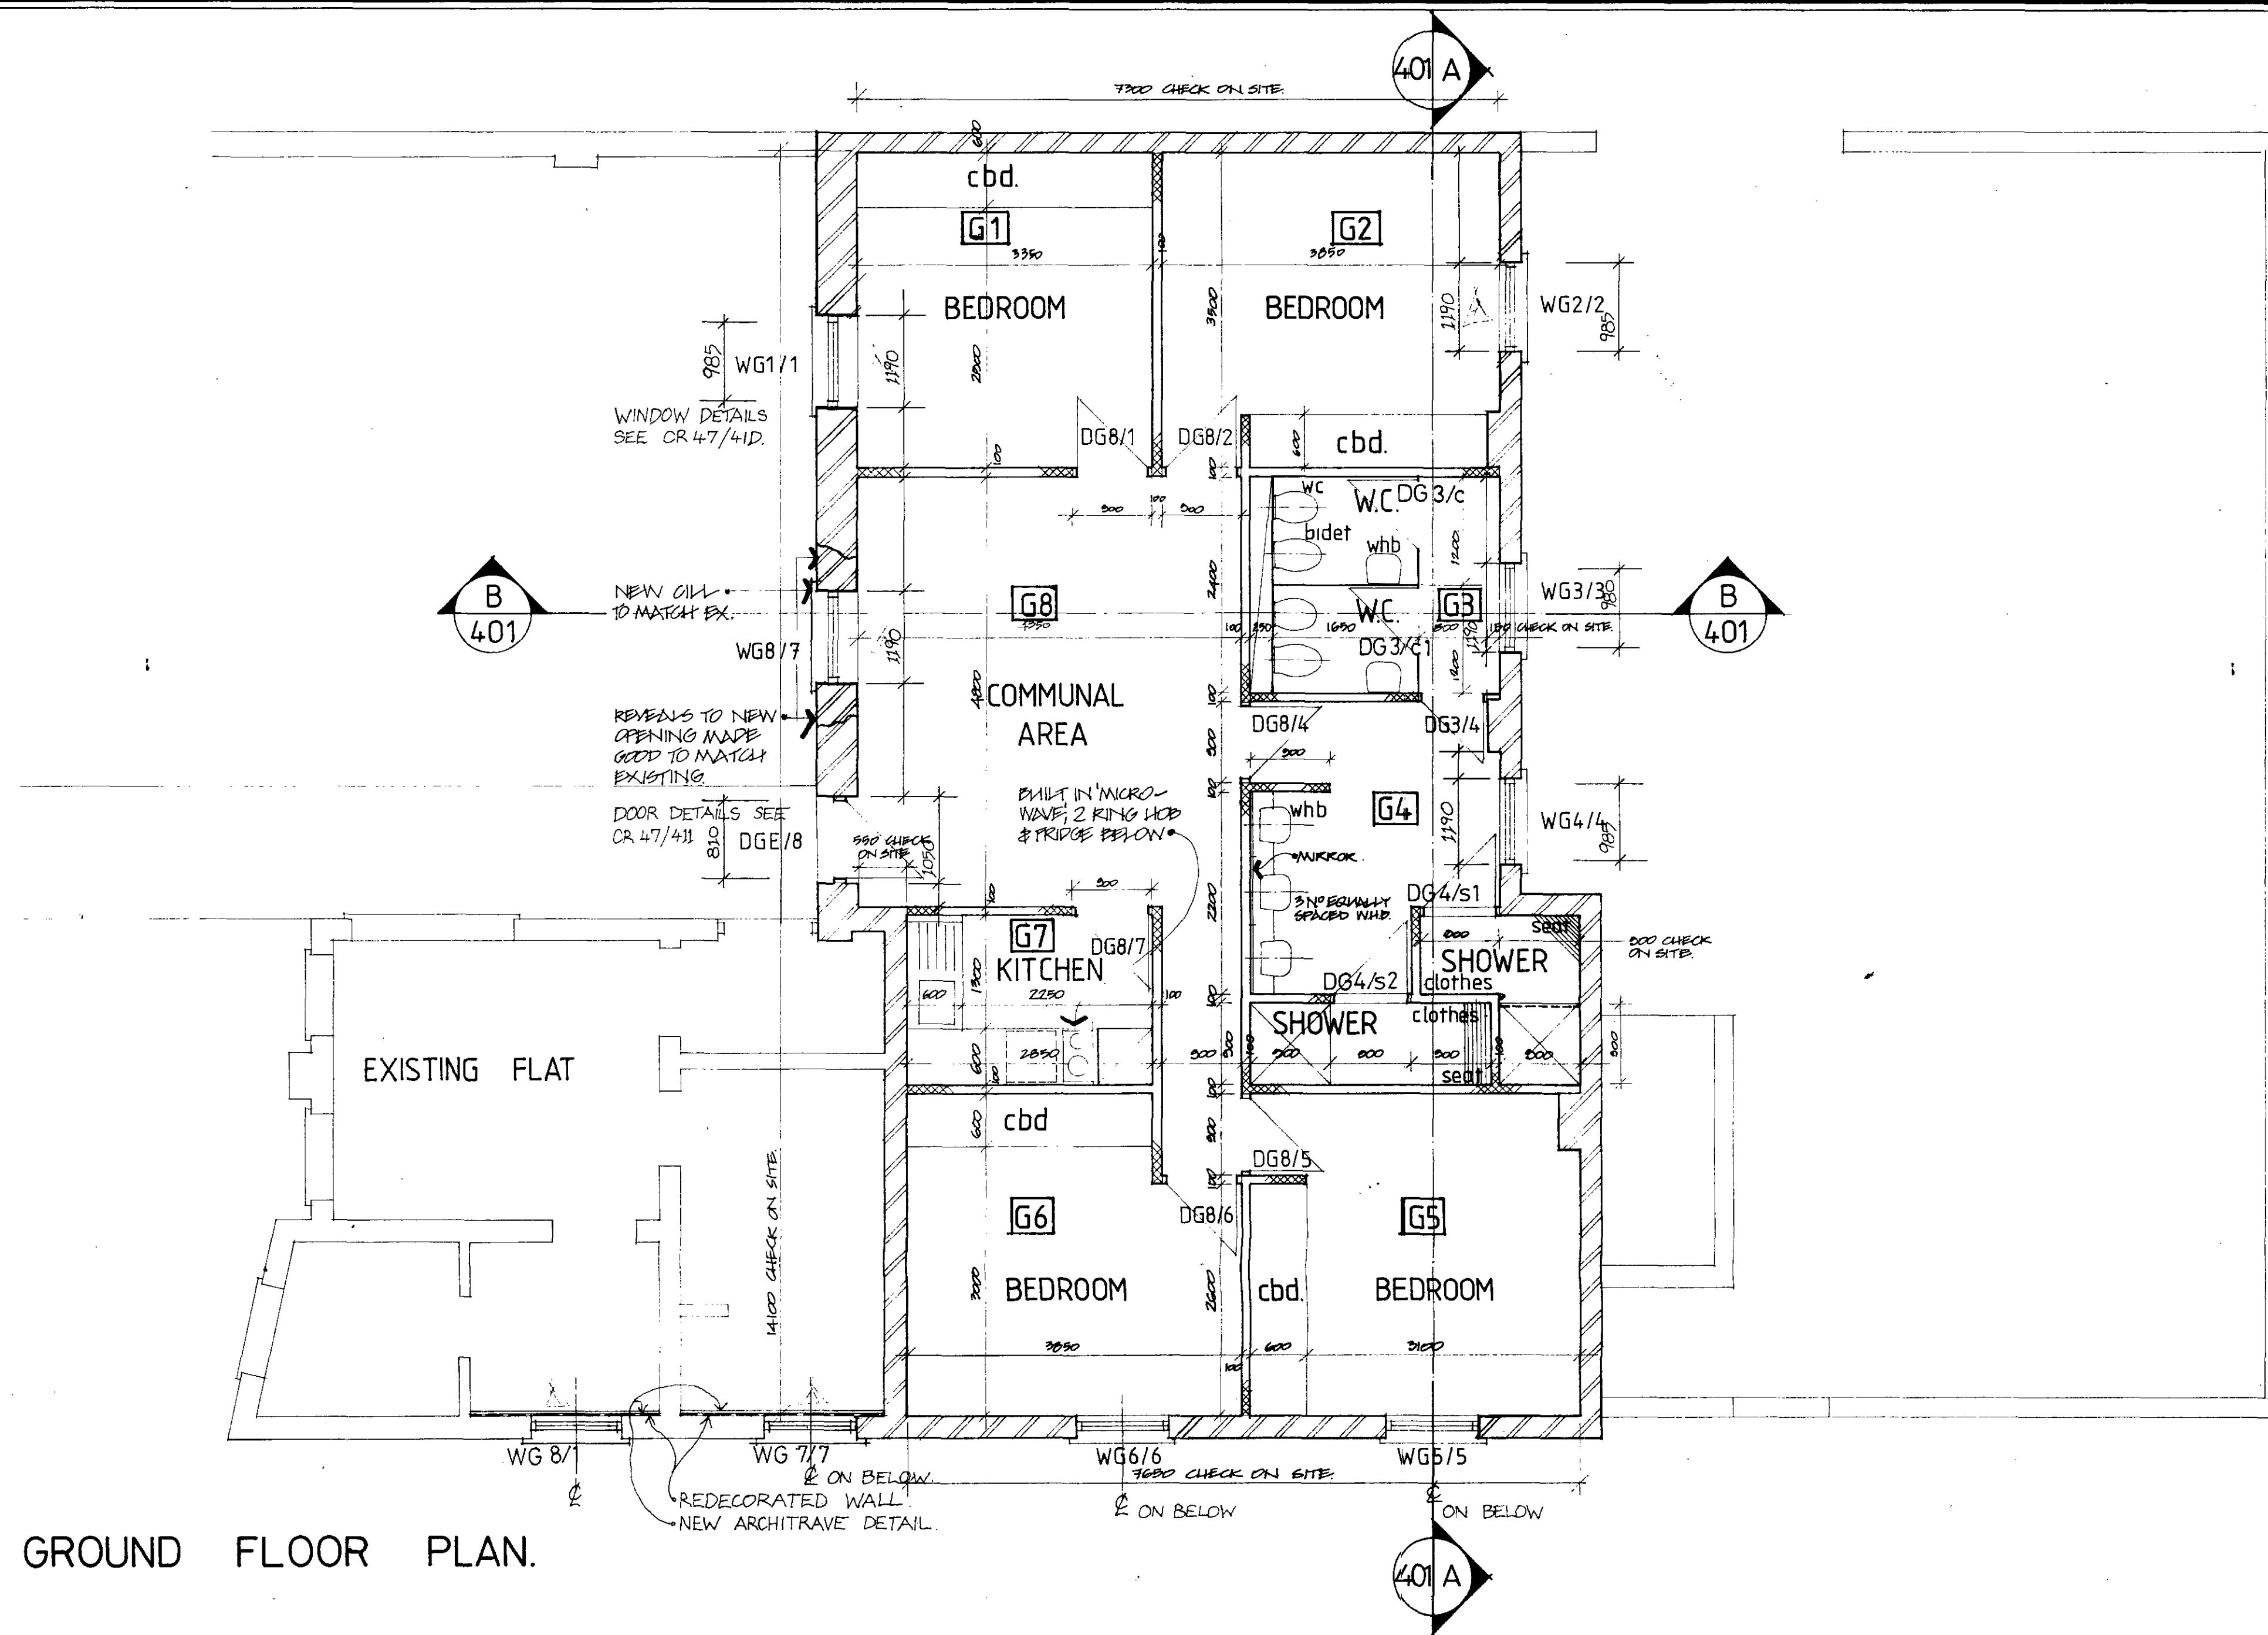

GROUND FLOOR PLAN.

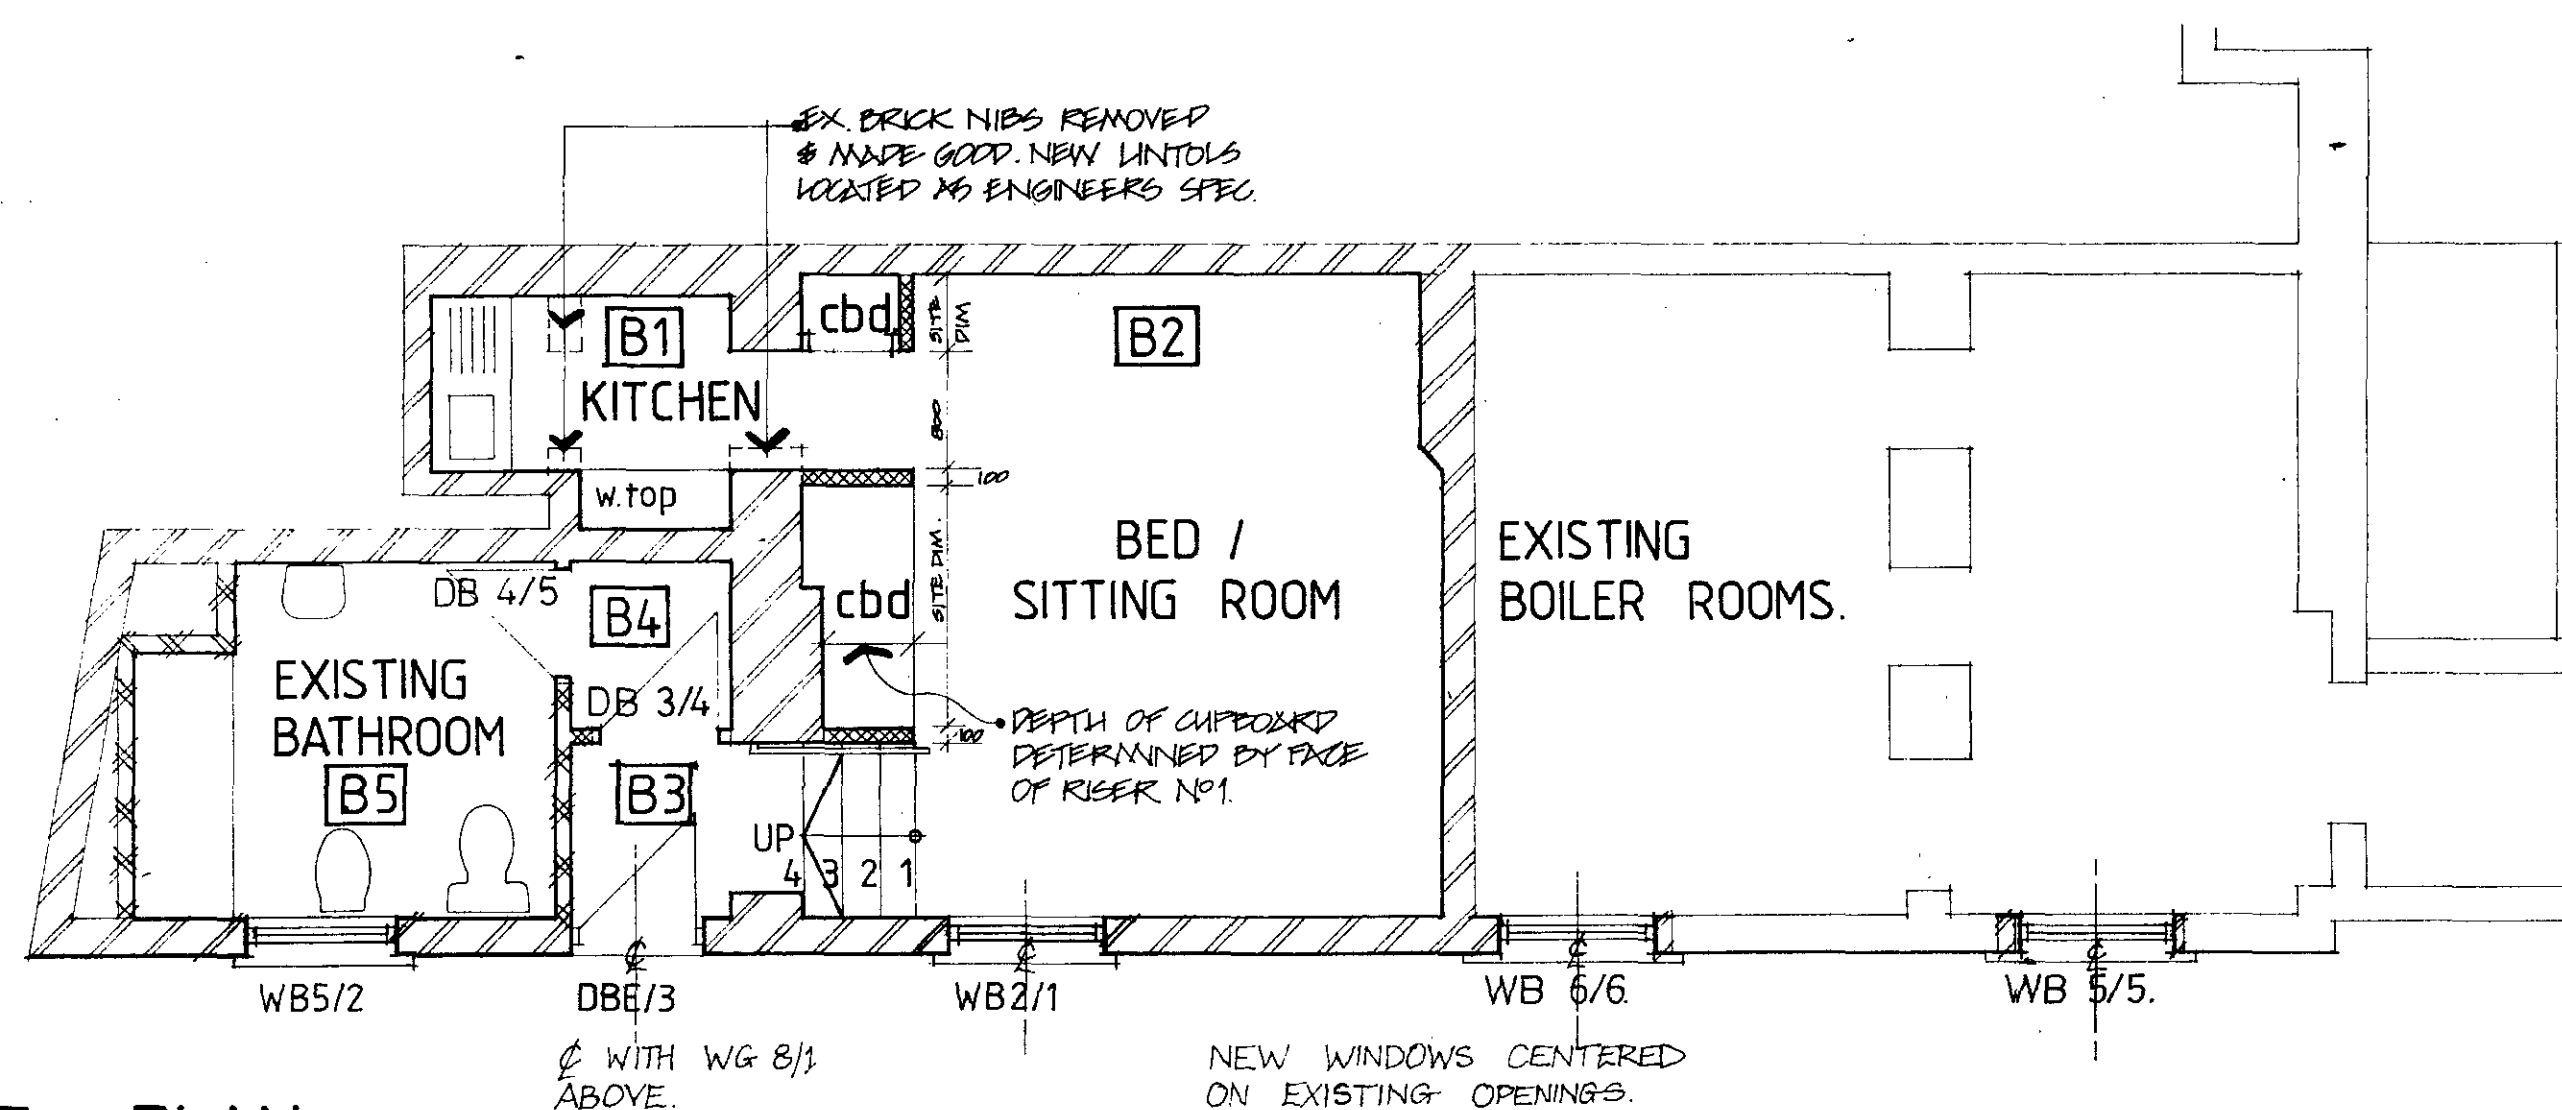

BASEMENT PLAN

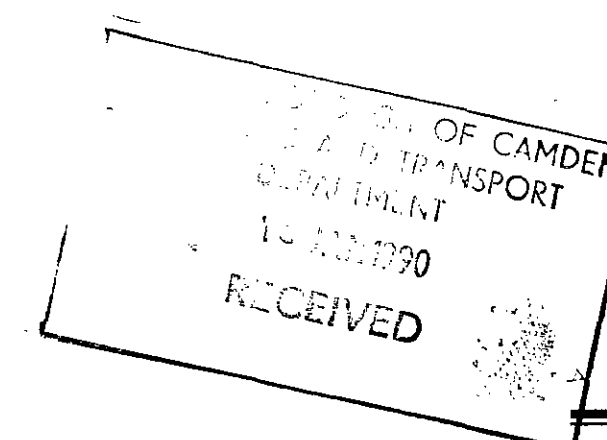

WELDON WALSH & ASSOCIATES
CHARTERED ARCHITECTS

BEECHWOOD HOUSE

GARAGE CONVERSION
PLANS

NOV 1989

1:50


89 CR 47 400

DO NOT SCALE THIS DRAWING USE FIGURED DIMENSIONS



THIS DRAWING IS COPYRIGHT DO NOT REPRODUCE IT
WITHOUT WRITTEN PERMISSION

VERIFY ALL DIMENSIONS ON SITE BEFORE COMMENCING
ANY WORK OR SHOP DRAWINGS


INFORM THE ARCHITECTS BEFORE ANY WORKS STARTS
IF THIS DRAWING EXCEEDS THE QUANTITIES IN ANY WAY

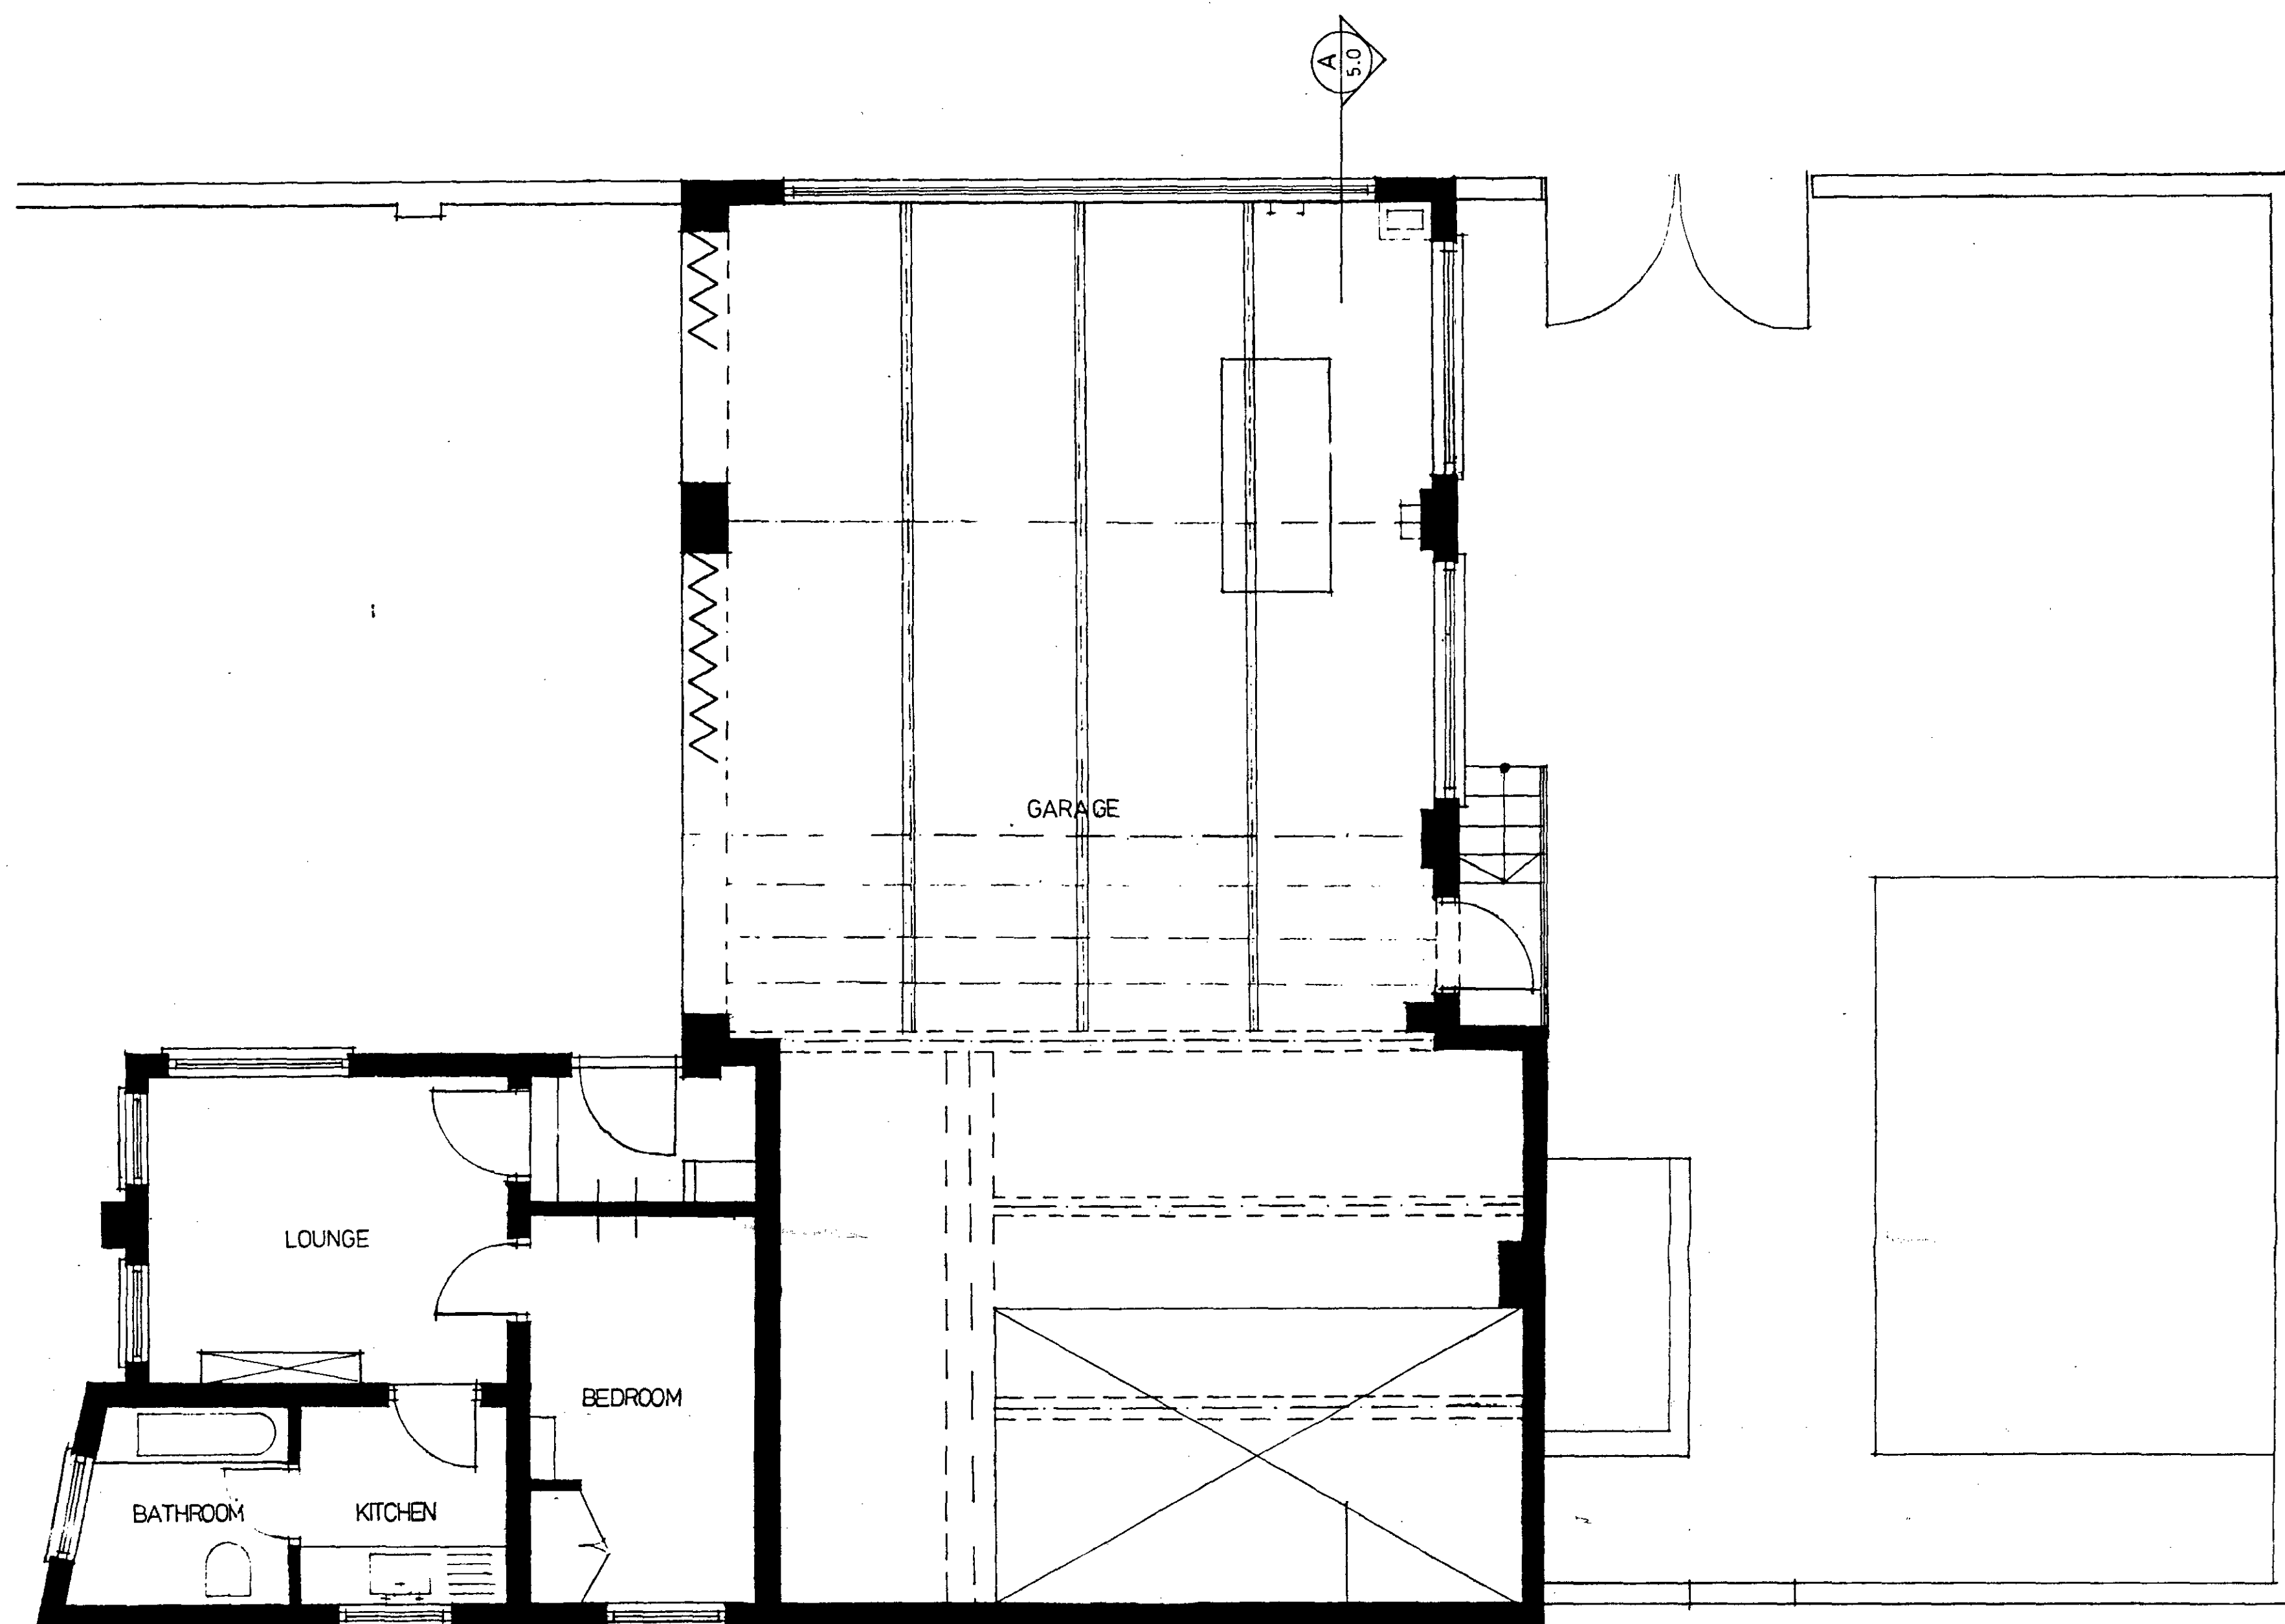


GROUND FLOOR PLAN

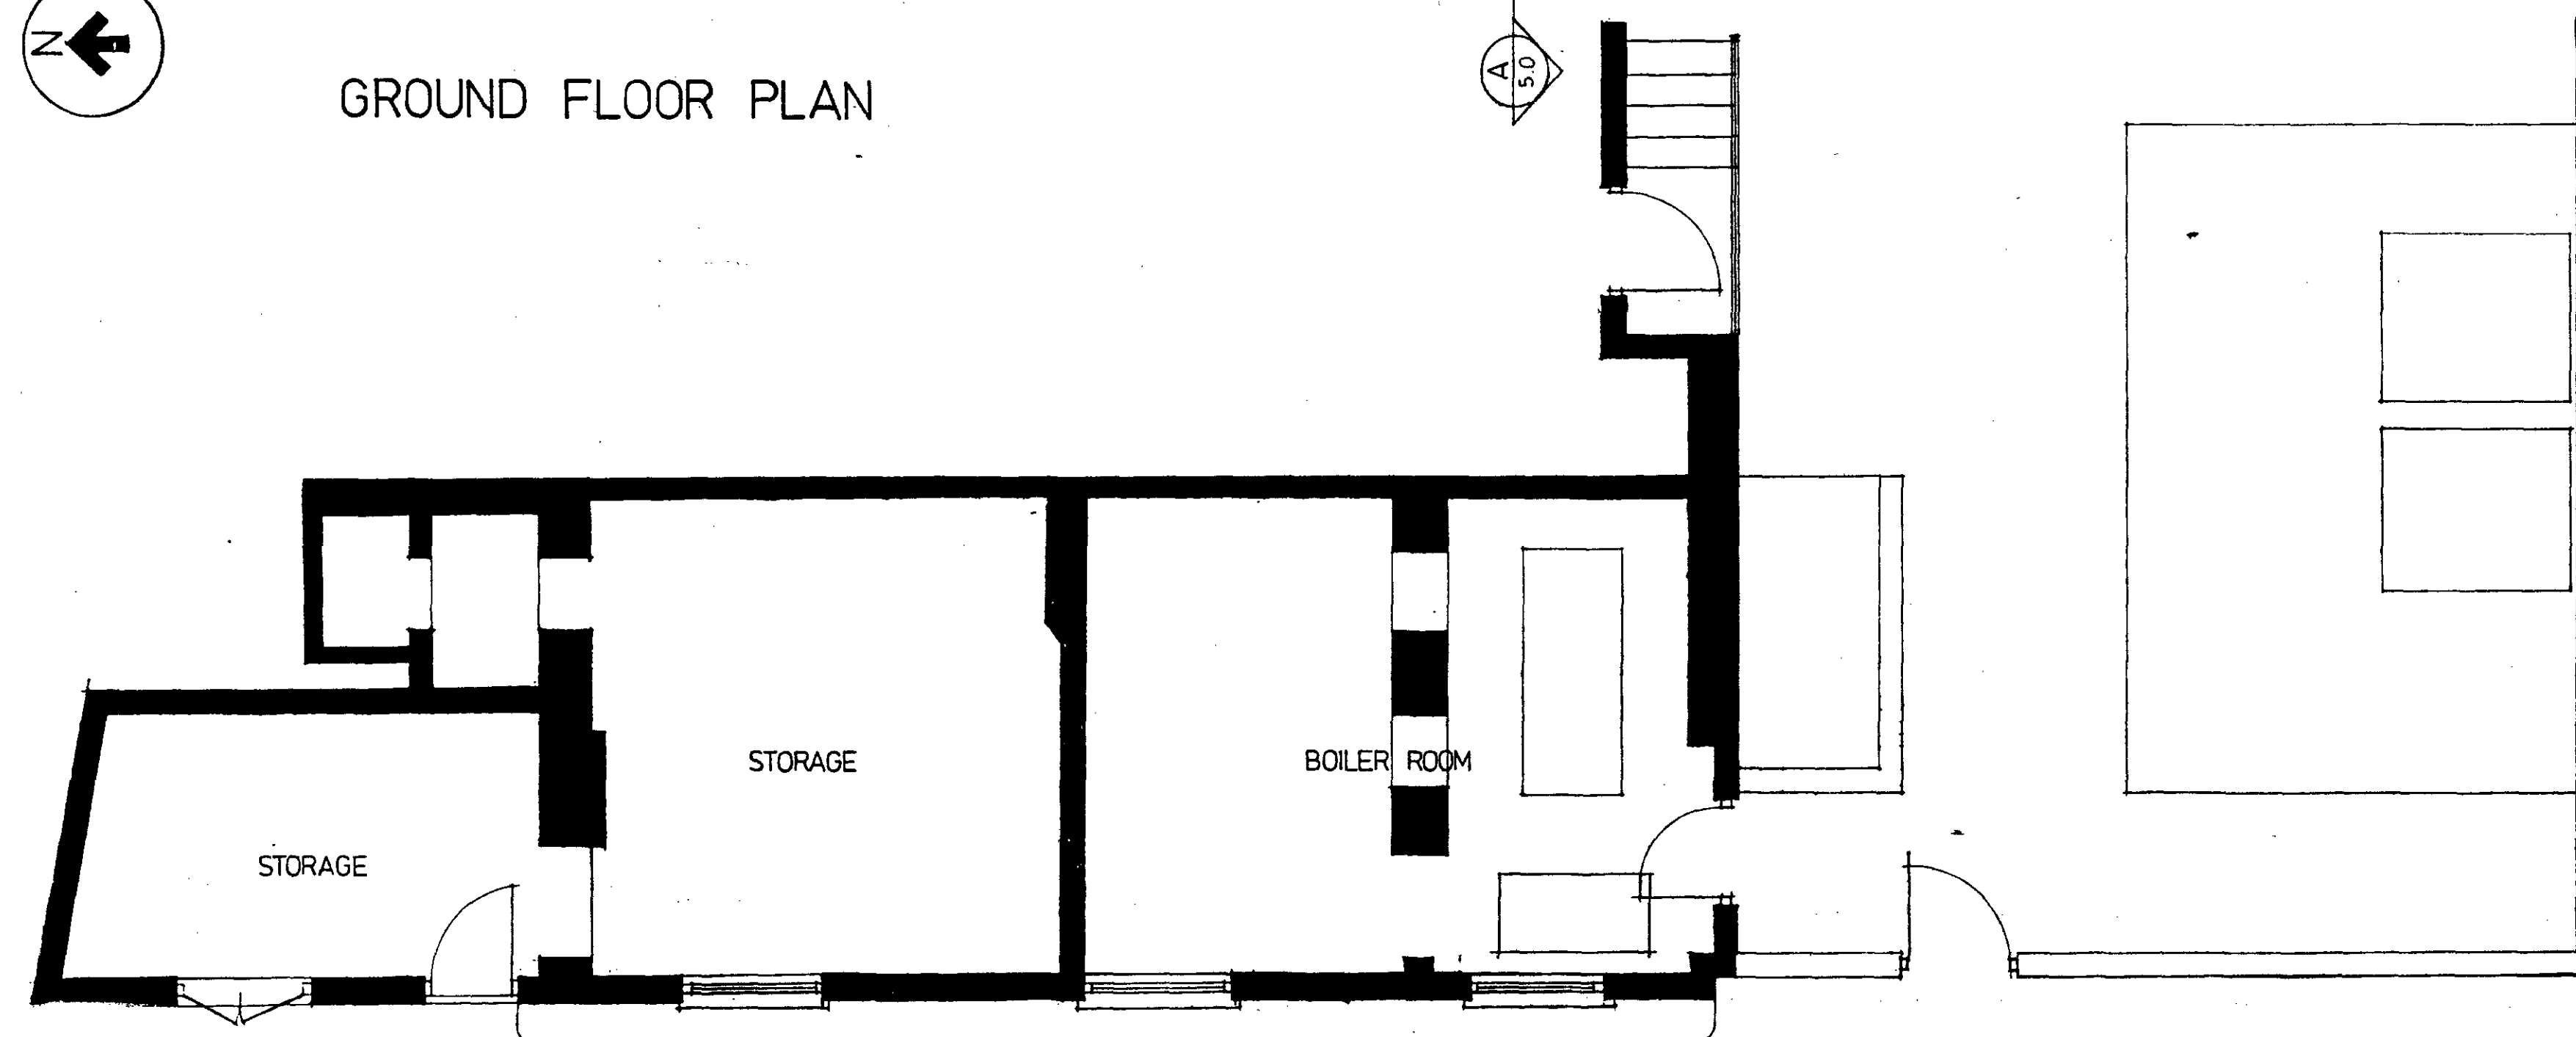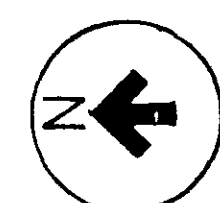

BASEMENT FLOOR PLAN

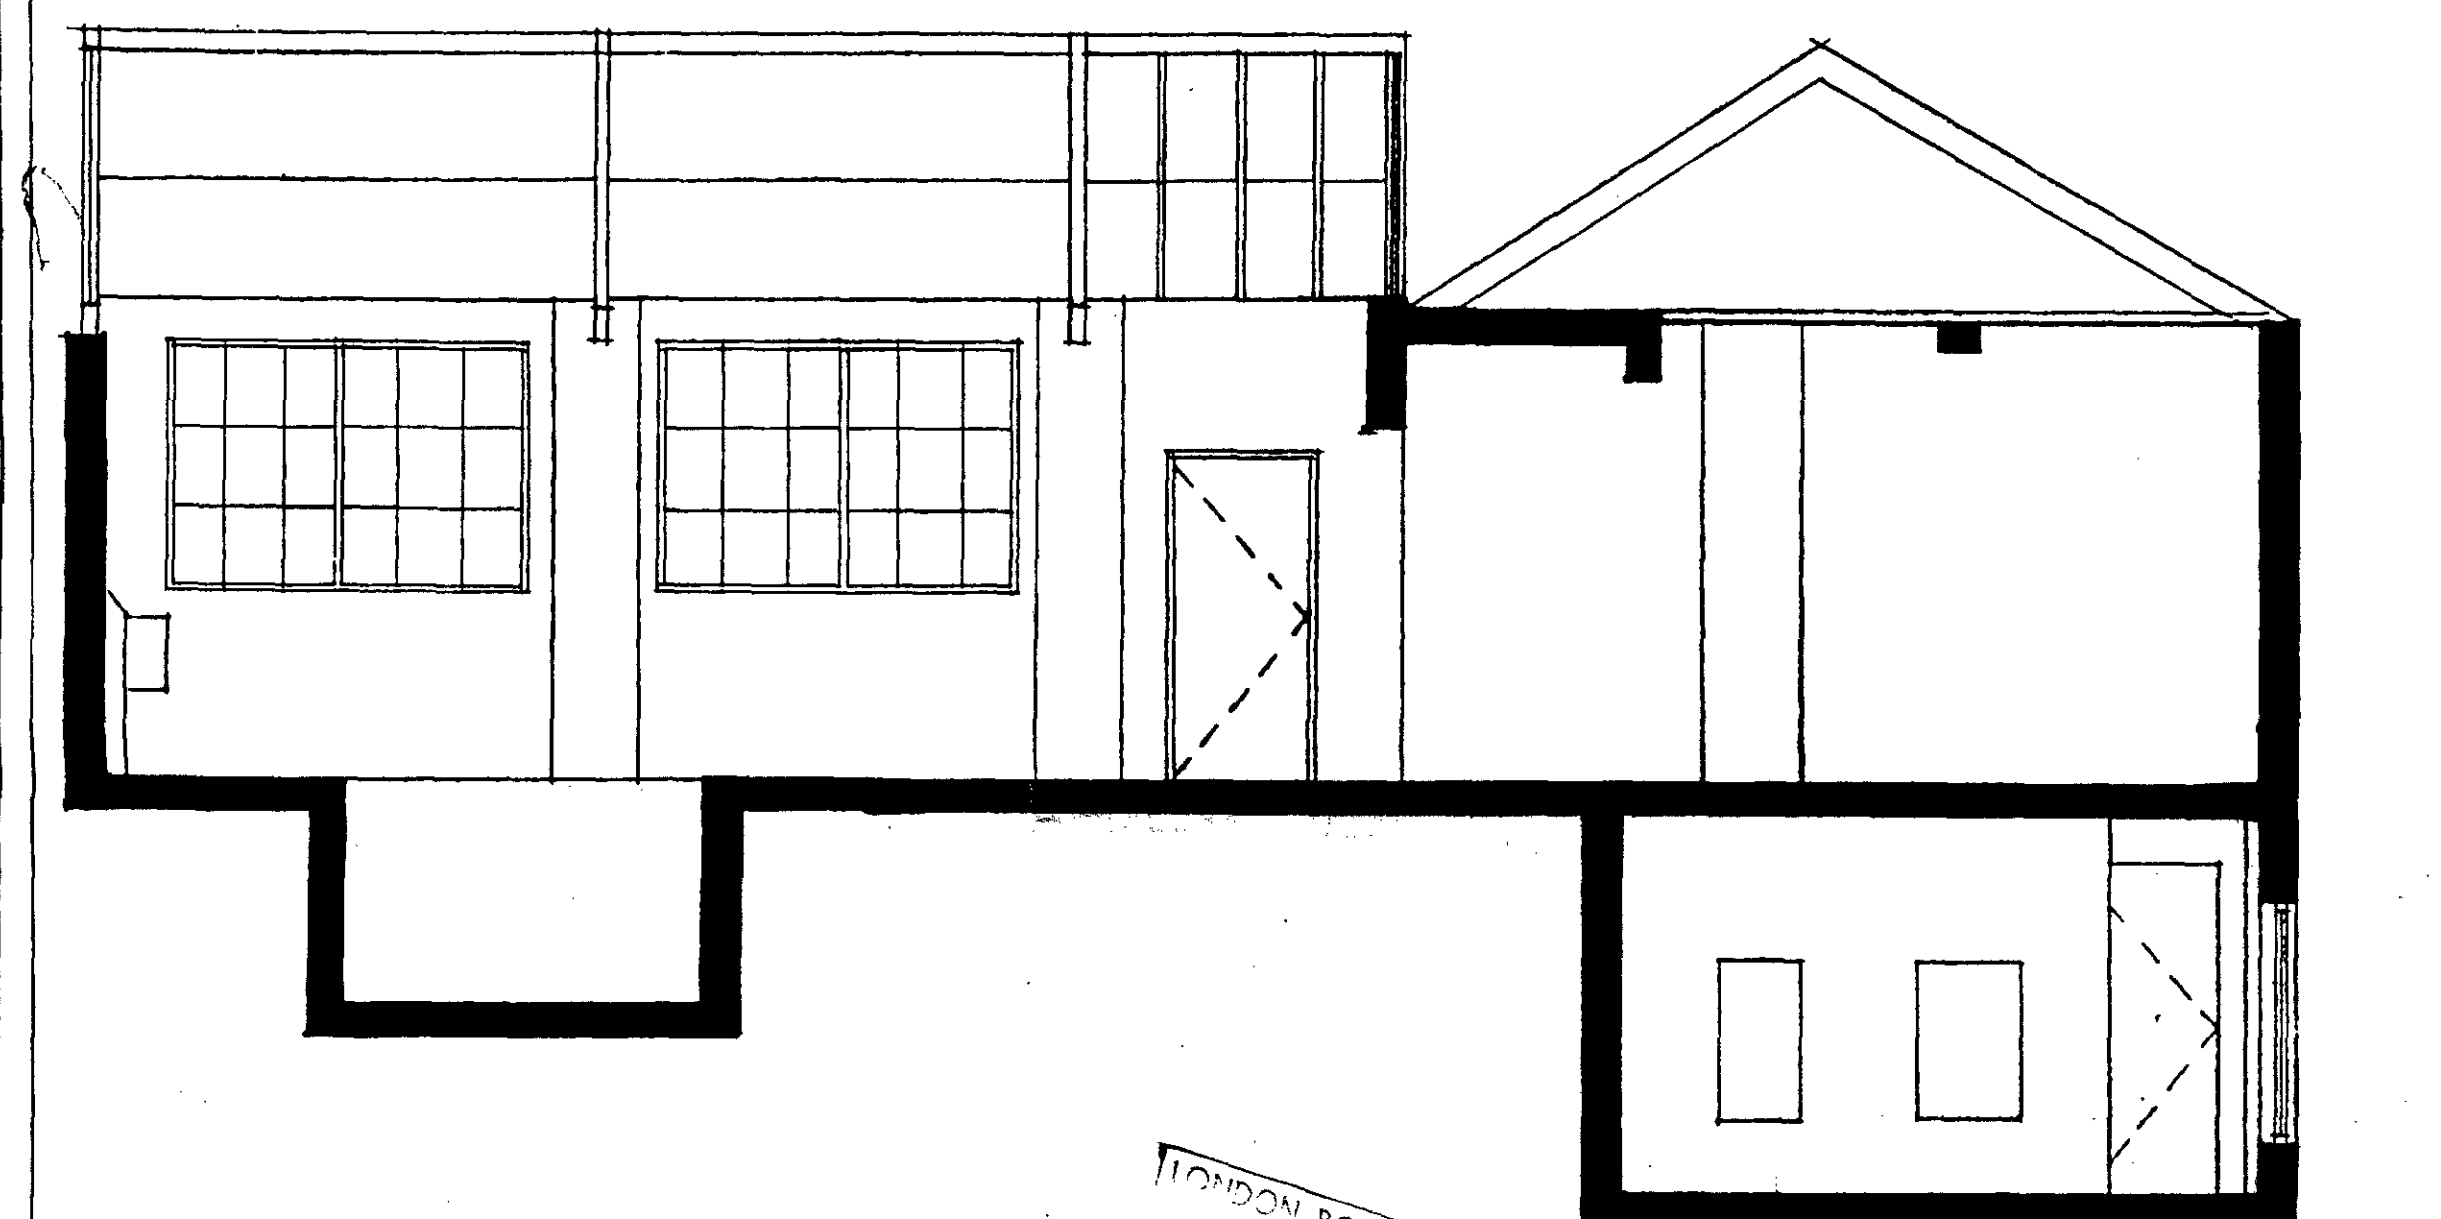

SECTION A-A

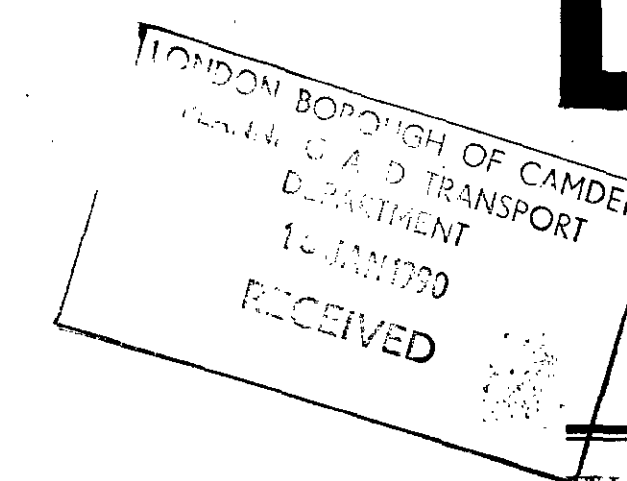

WELDON WALSHE

CHARTERED ARCHITECTS

BEECHWOOD HOUSE

AS EXISTING PLANS
GARAGE ALTERATIONS

1:50

NOV '89

89 CR 47 **401**


DO NOT SCALE THIS DRAWING. USE FIGURED DIMENSIONS.

THIS DRAWING IS COPYRIGHT. DO NOT REPRODUCE IT WITHOUT WRITTEN PERMISSION.


VERIFY ALL DIMENSIONS ON SITE BEFORE COMMENCING ANY WORK OR SHOP DRAWINGS.

INFORM THE ARCHITECTS BEFORE ANY WORKS STARTS IF THIS DRAWING EXCEEDS THE QUANTITIES IN ANY WAY.


65x215x102 AIR BRICK.

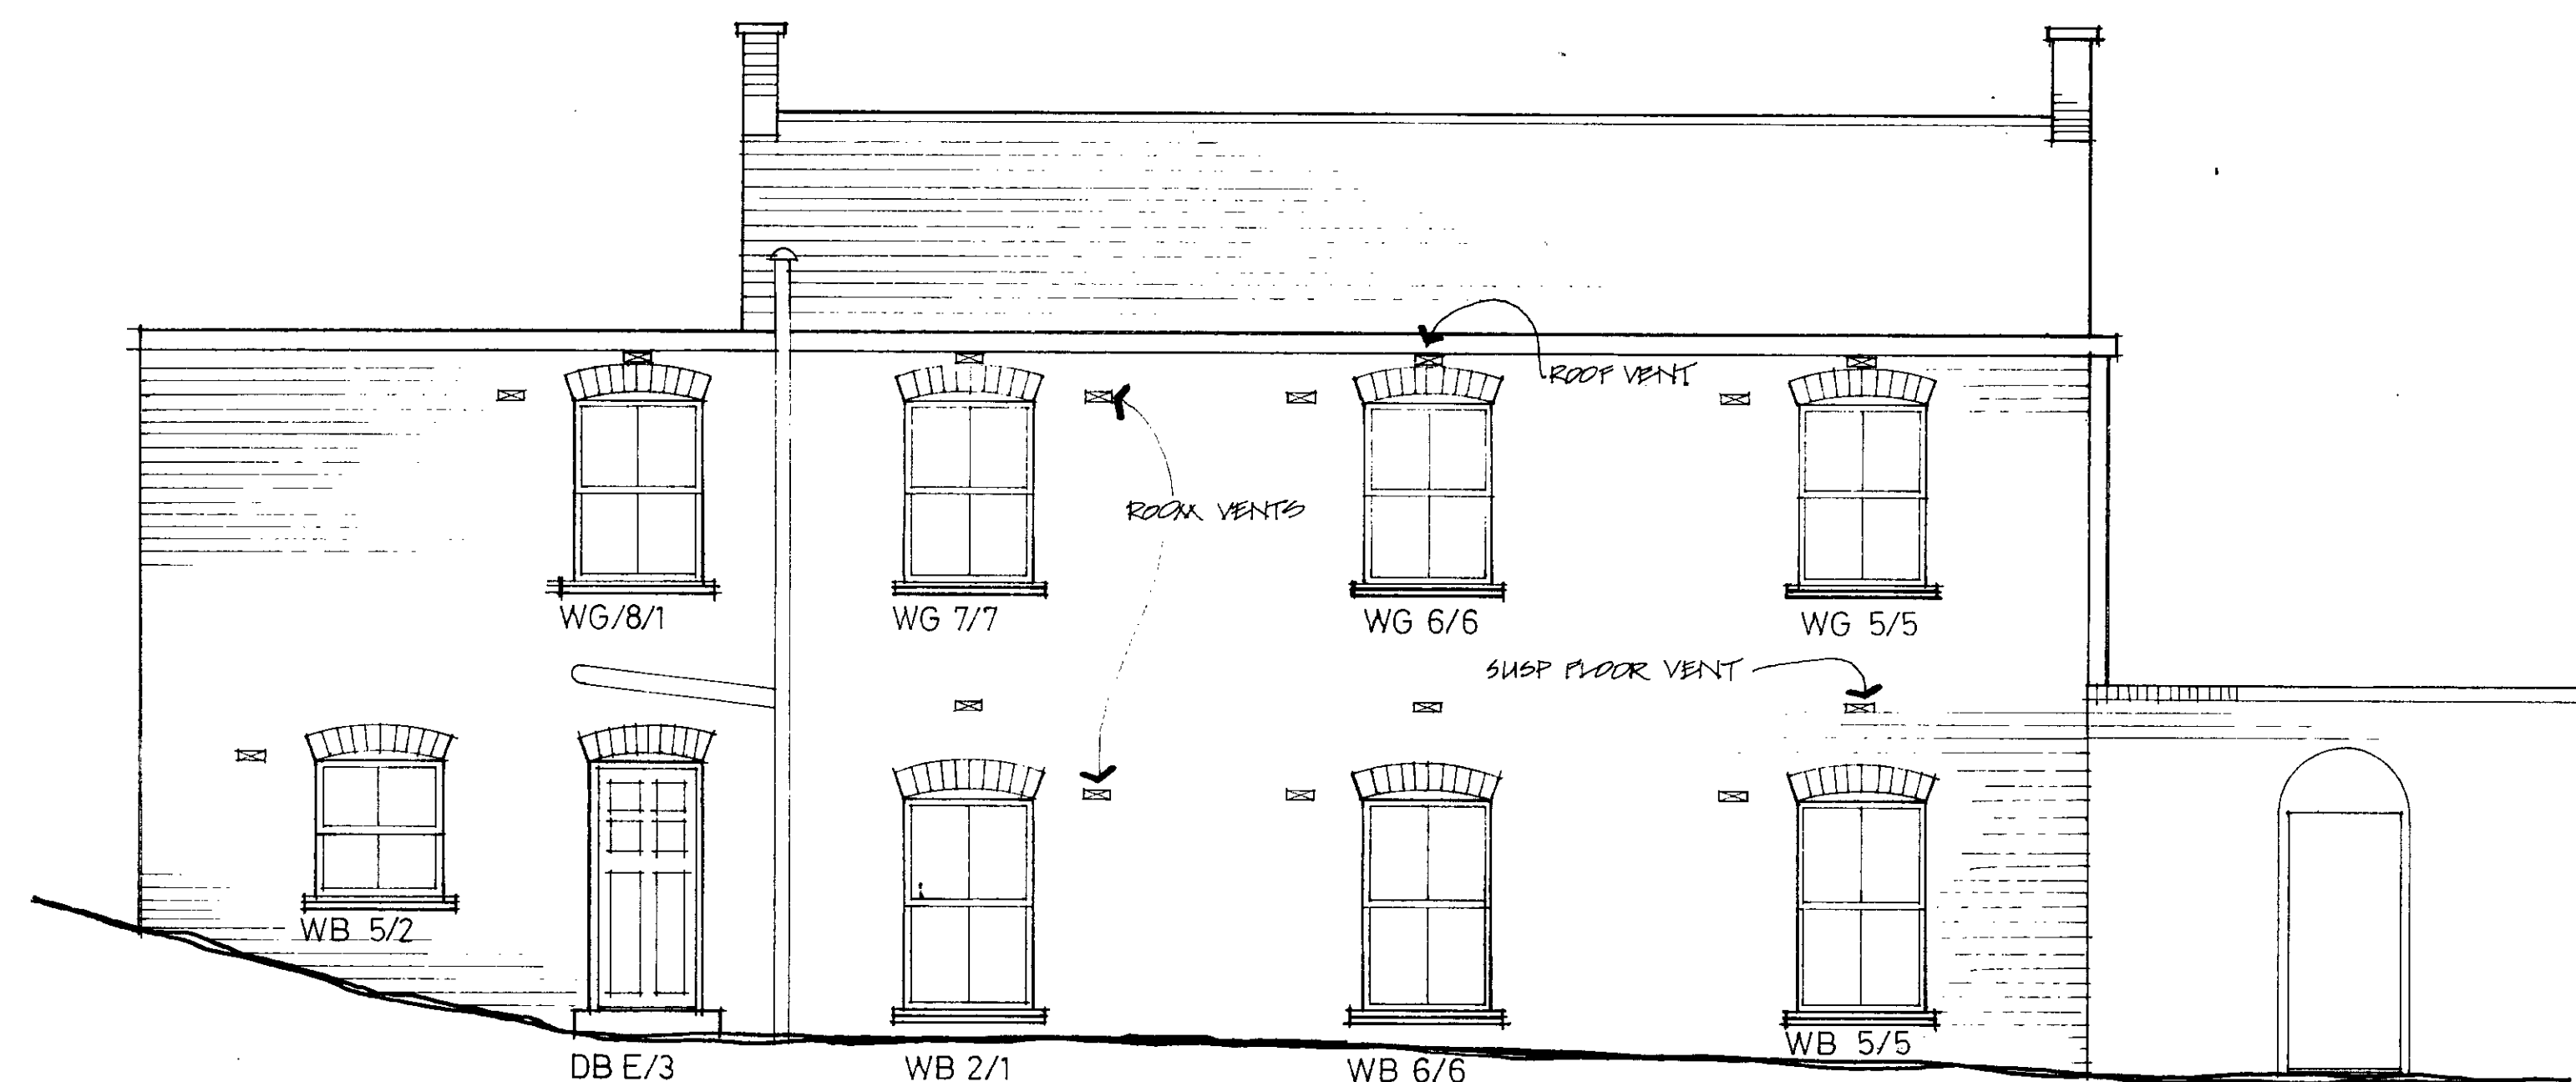


WEST ELEVATION.

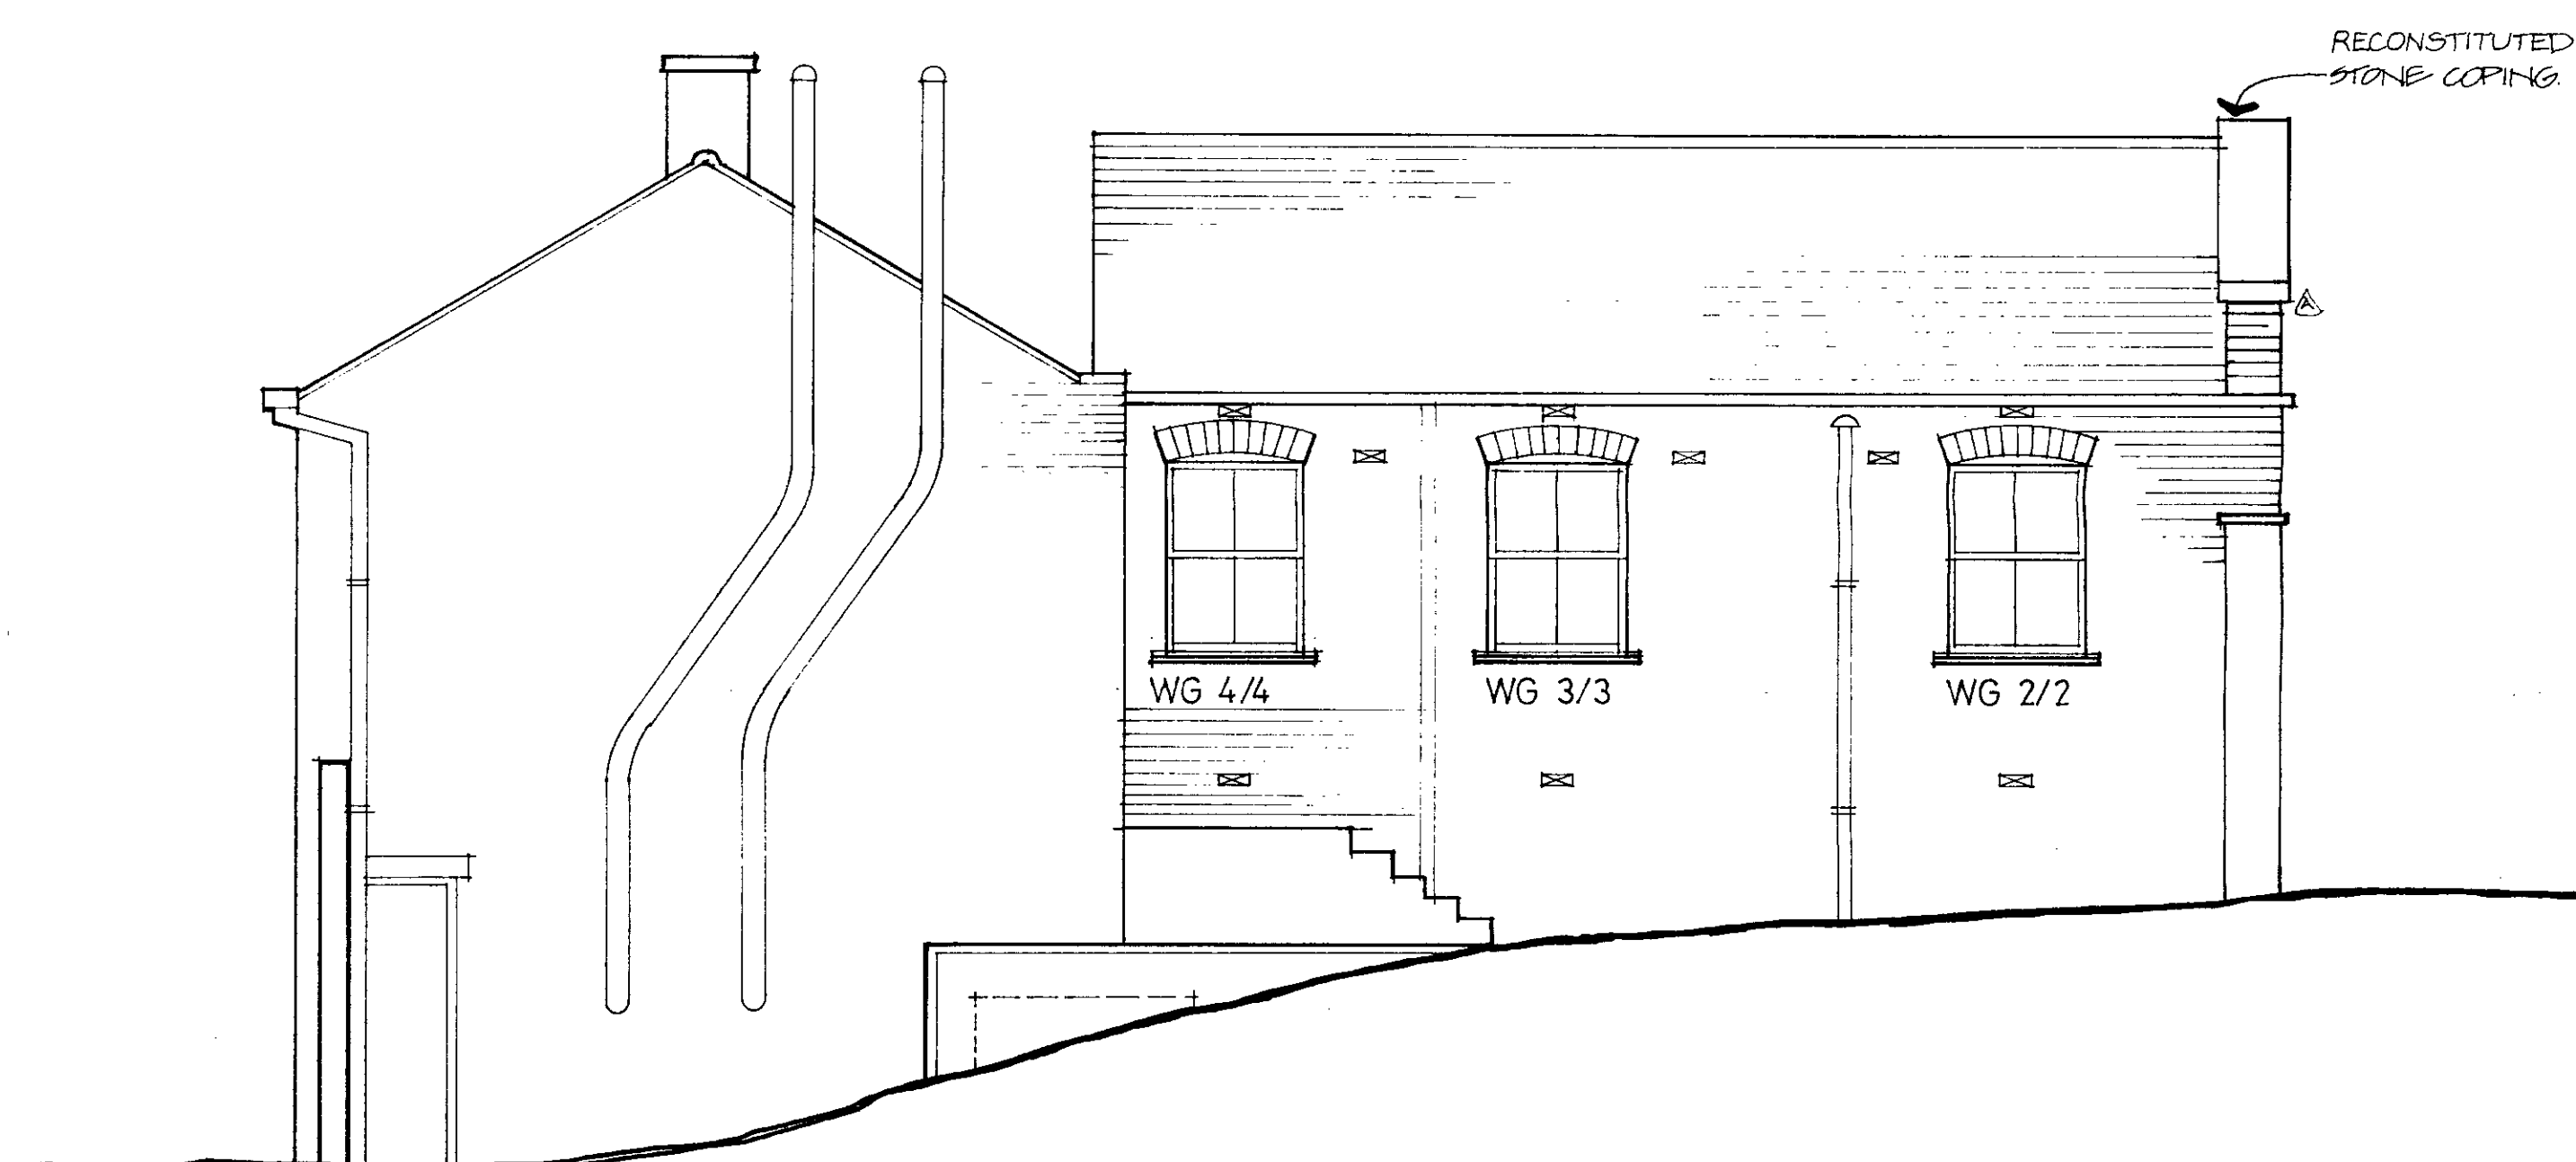


SOUTH ELEVATION

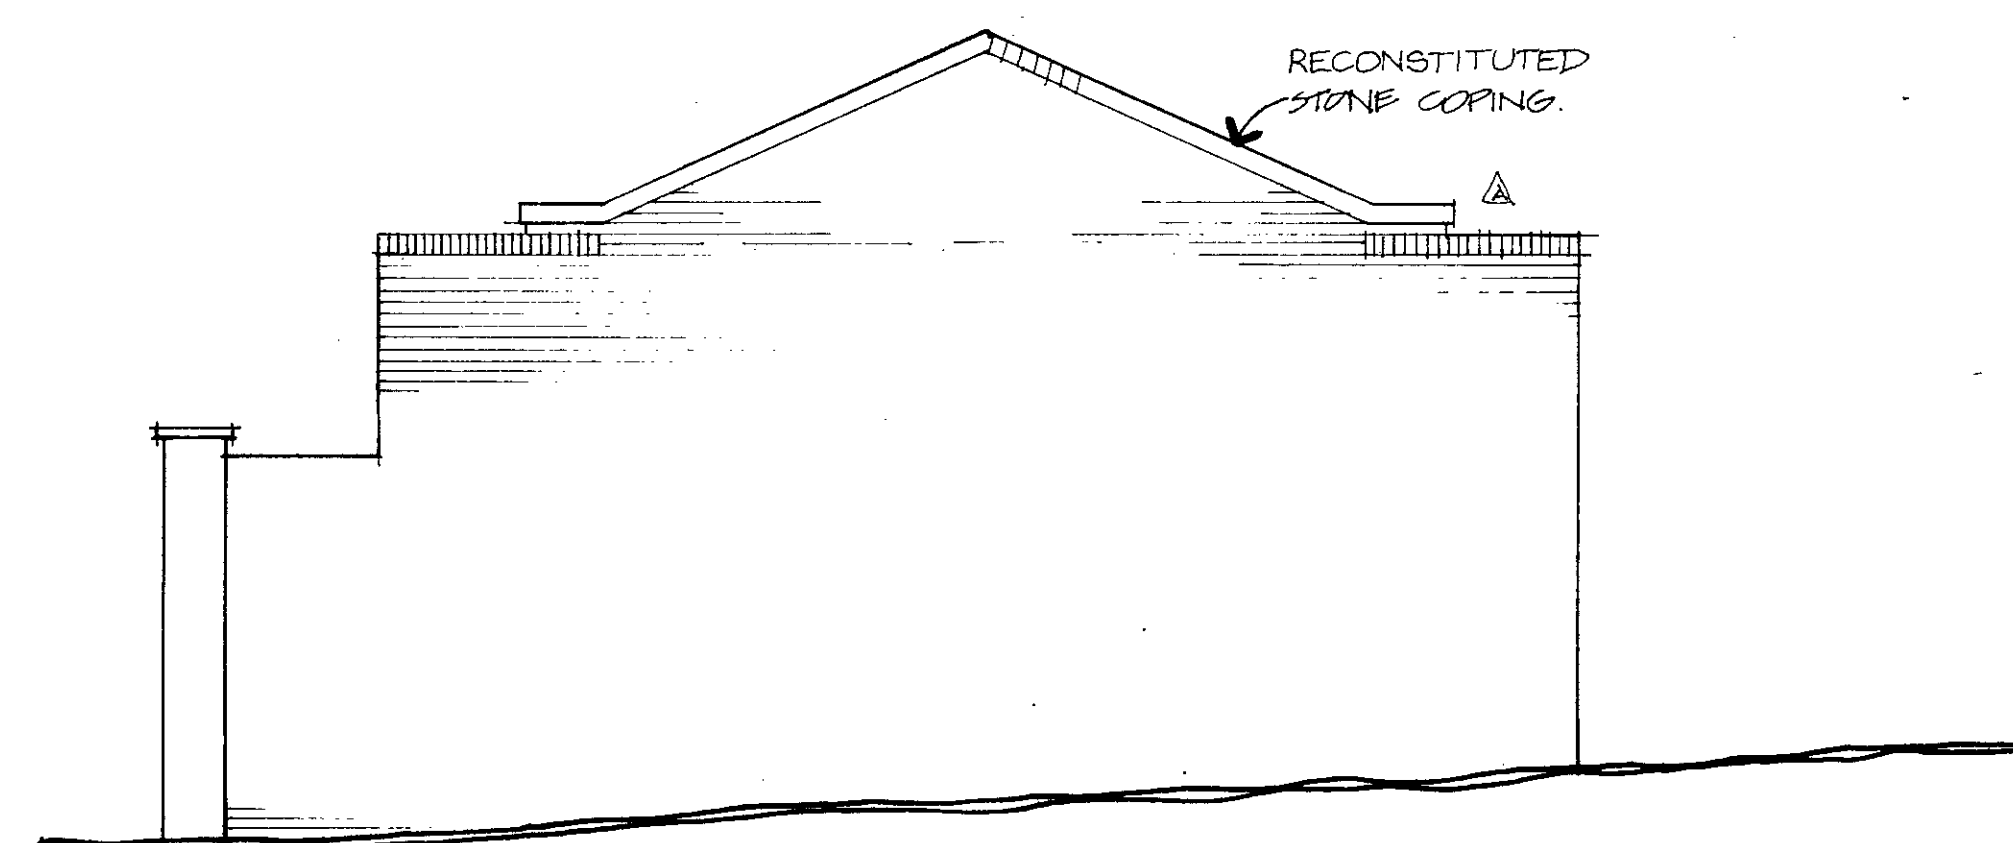

EAST ELEVATION.

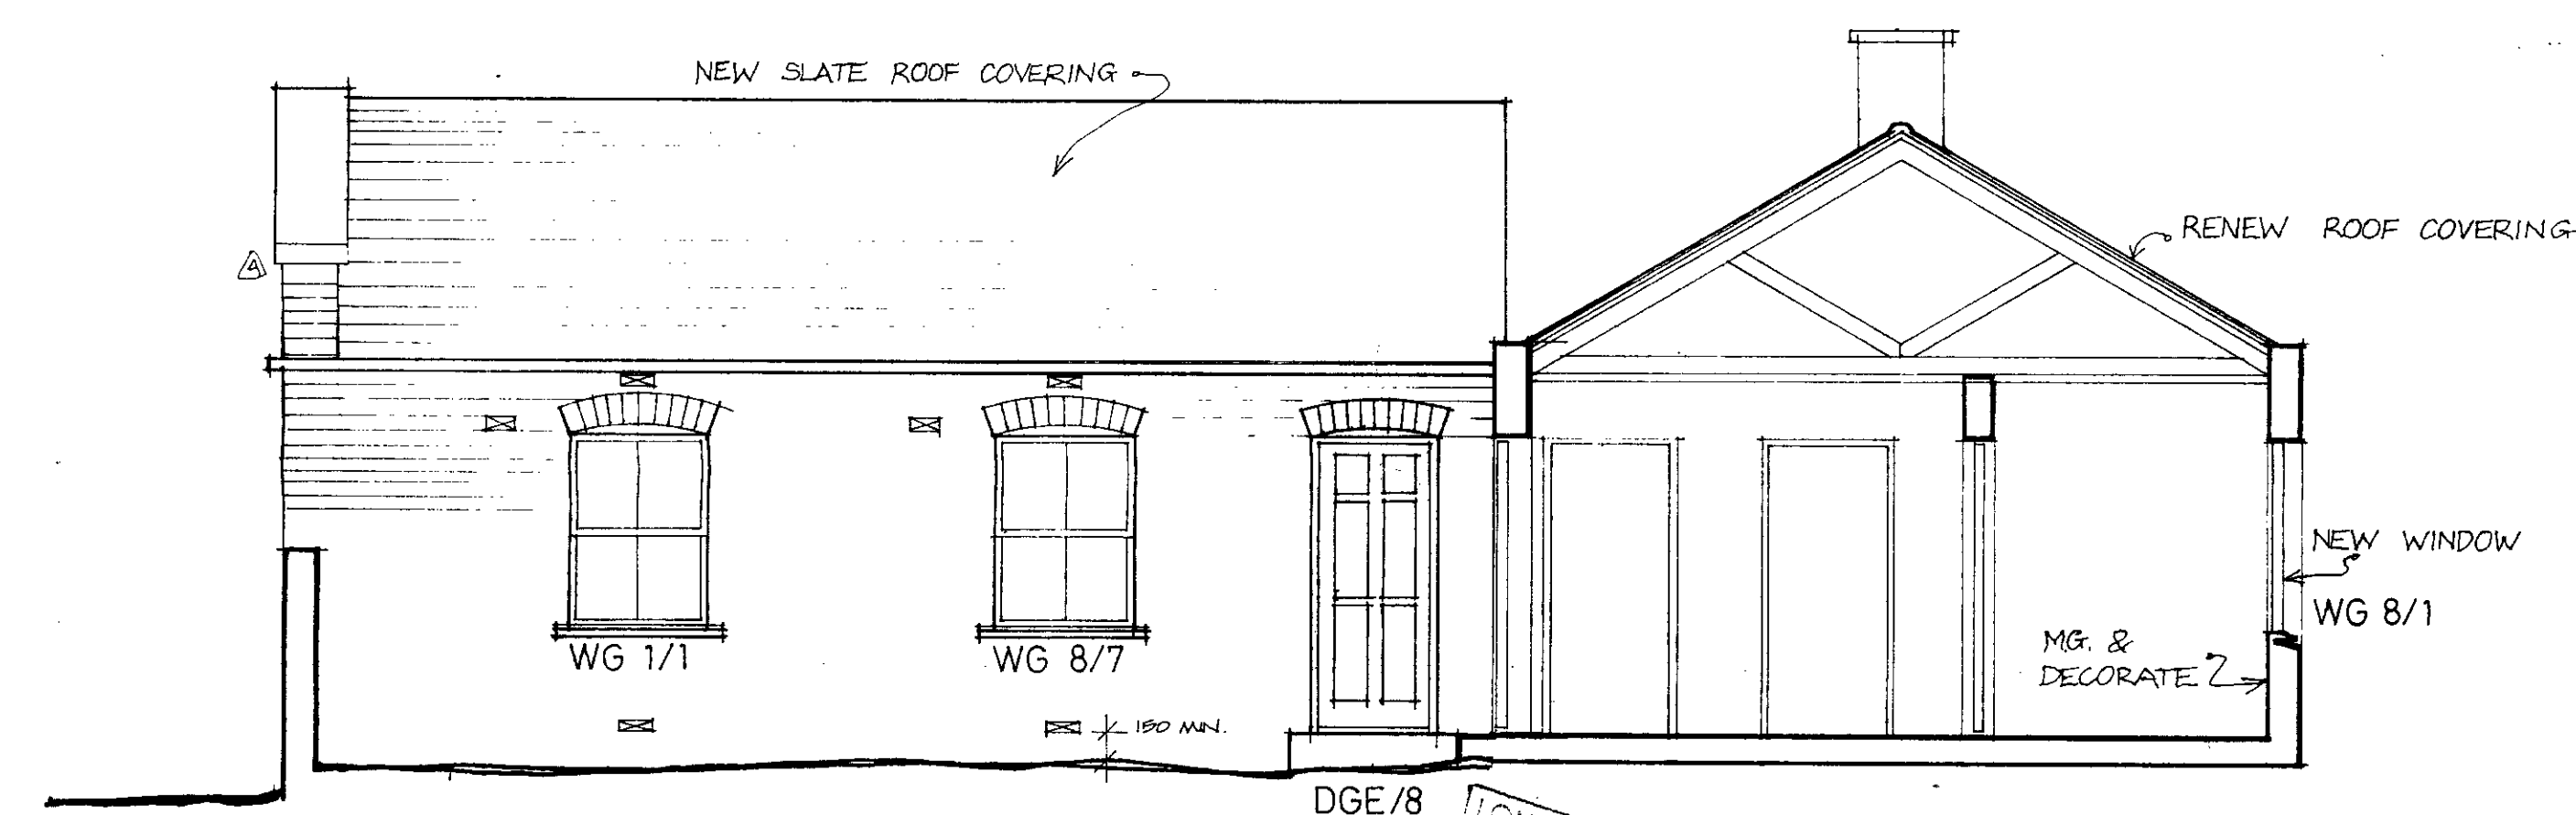

NORTH ELEVATION / SECTION.

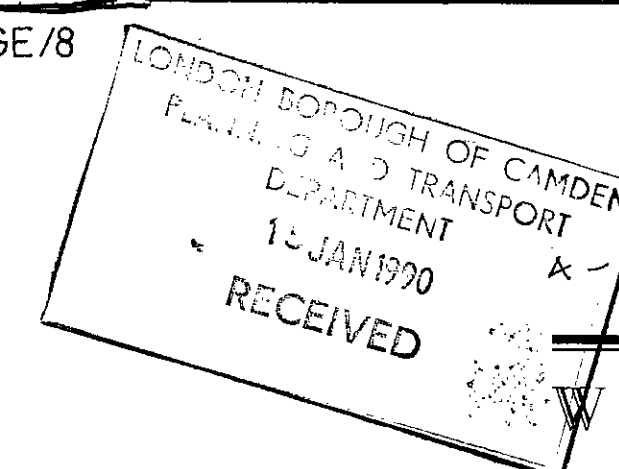

6/12/89 - MR BRICKS ADDED
- GABLE END COPING ALTERED

WELDON WALSH
CHARTERED ARCHITECTS


BEECHWOOD HOUSE

PROPOSED ELEVATIONS
GARAGE ALTERATIONS.

1:50

NOV '89

89 CR 47 403

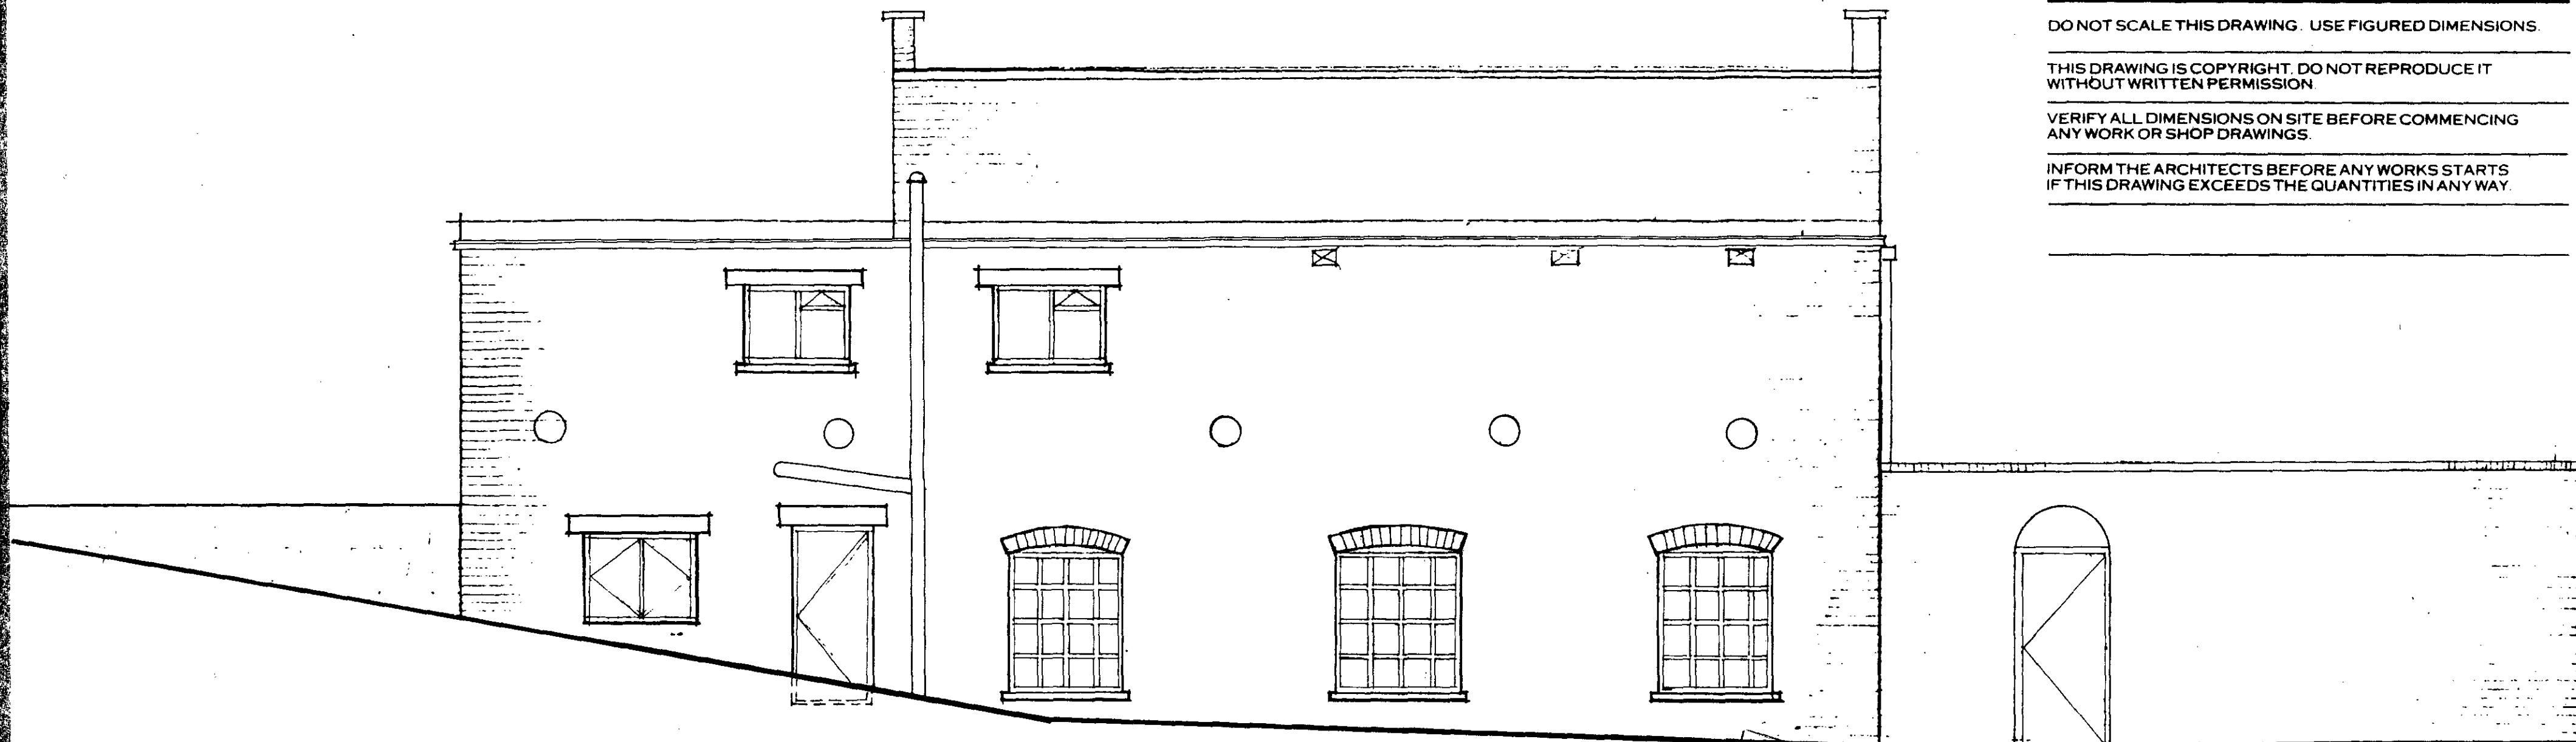


DO NOT SCALE THIS DRAWING. USE FIGURED DIMENSIONS.

THIS DRAWING IS COPYRIGHT. DO NOT REPRODUCE IT WITHOUT WRITTEN PERMISSION.

VERIFY ALL DIMENSIONS ON SITE BEFORE COMMENCING ANY WORK OR SHOP DRAWINGS.


INFORM THE ARCHITECTS BEFORE ANY WORKS STARTS IF THIS DRAWING EXCEEDS THE QUANTITIES IN ANY WAY.

WEST ELEVATION

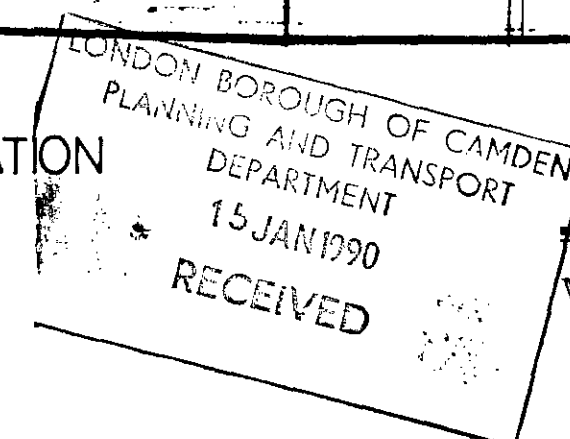

WELDON WALSH E

CHARTERED ARCHITECTS

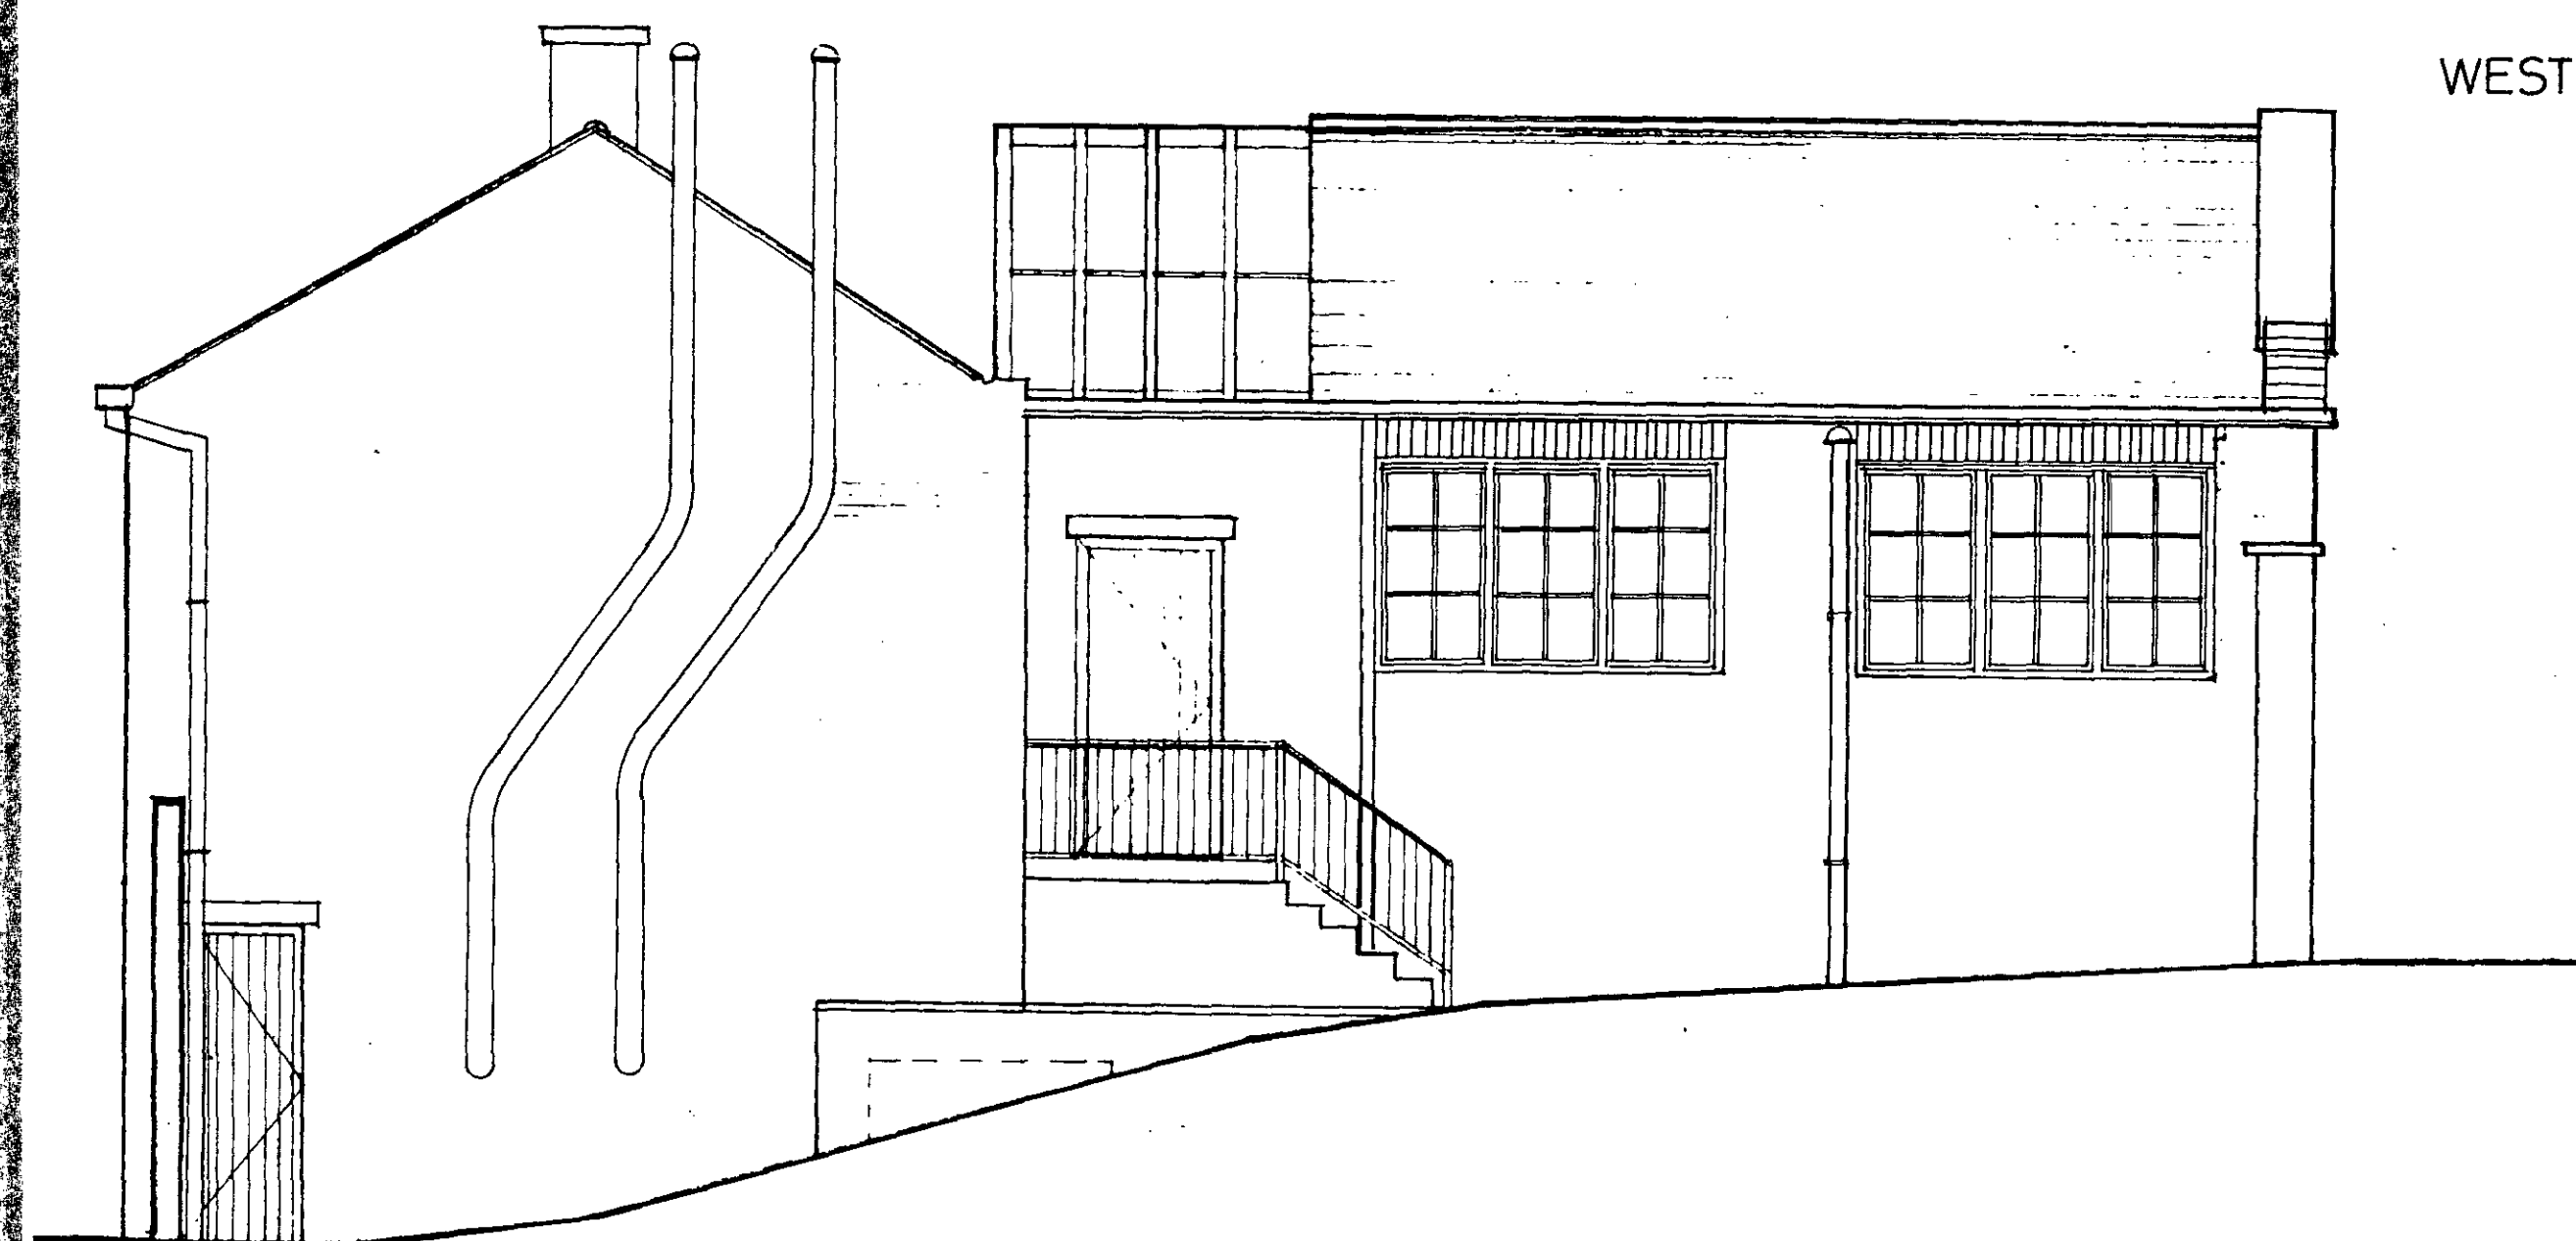

SOUTH ELEVATION

BEECHWOOD HOUSE

GARAGE ALTERATIONS
EXISTING ELEVATIONS

1:50

NOV '89



89 CR 47 **404**

DO NOT SCALE THIS DRAWING. USE FIGURED DIMENSIONS.


THIS DRAWING IS COPYRIGHT. DO NOT REPRODUCE IT WITHOUT WRITTEN PERMISSION.

VERIFY ALL DIMENSIONS ON SITE BEFORE COMMENCING ANY WORK OR SHOP DRAWINGS.


INFORM THE ARCHITECTS BEFORE ANY WORKS STARTS IF THIS DRAWING EXCEEDS THE QUANTITIES IN ANY WAY.

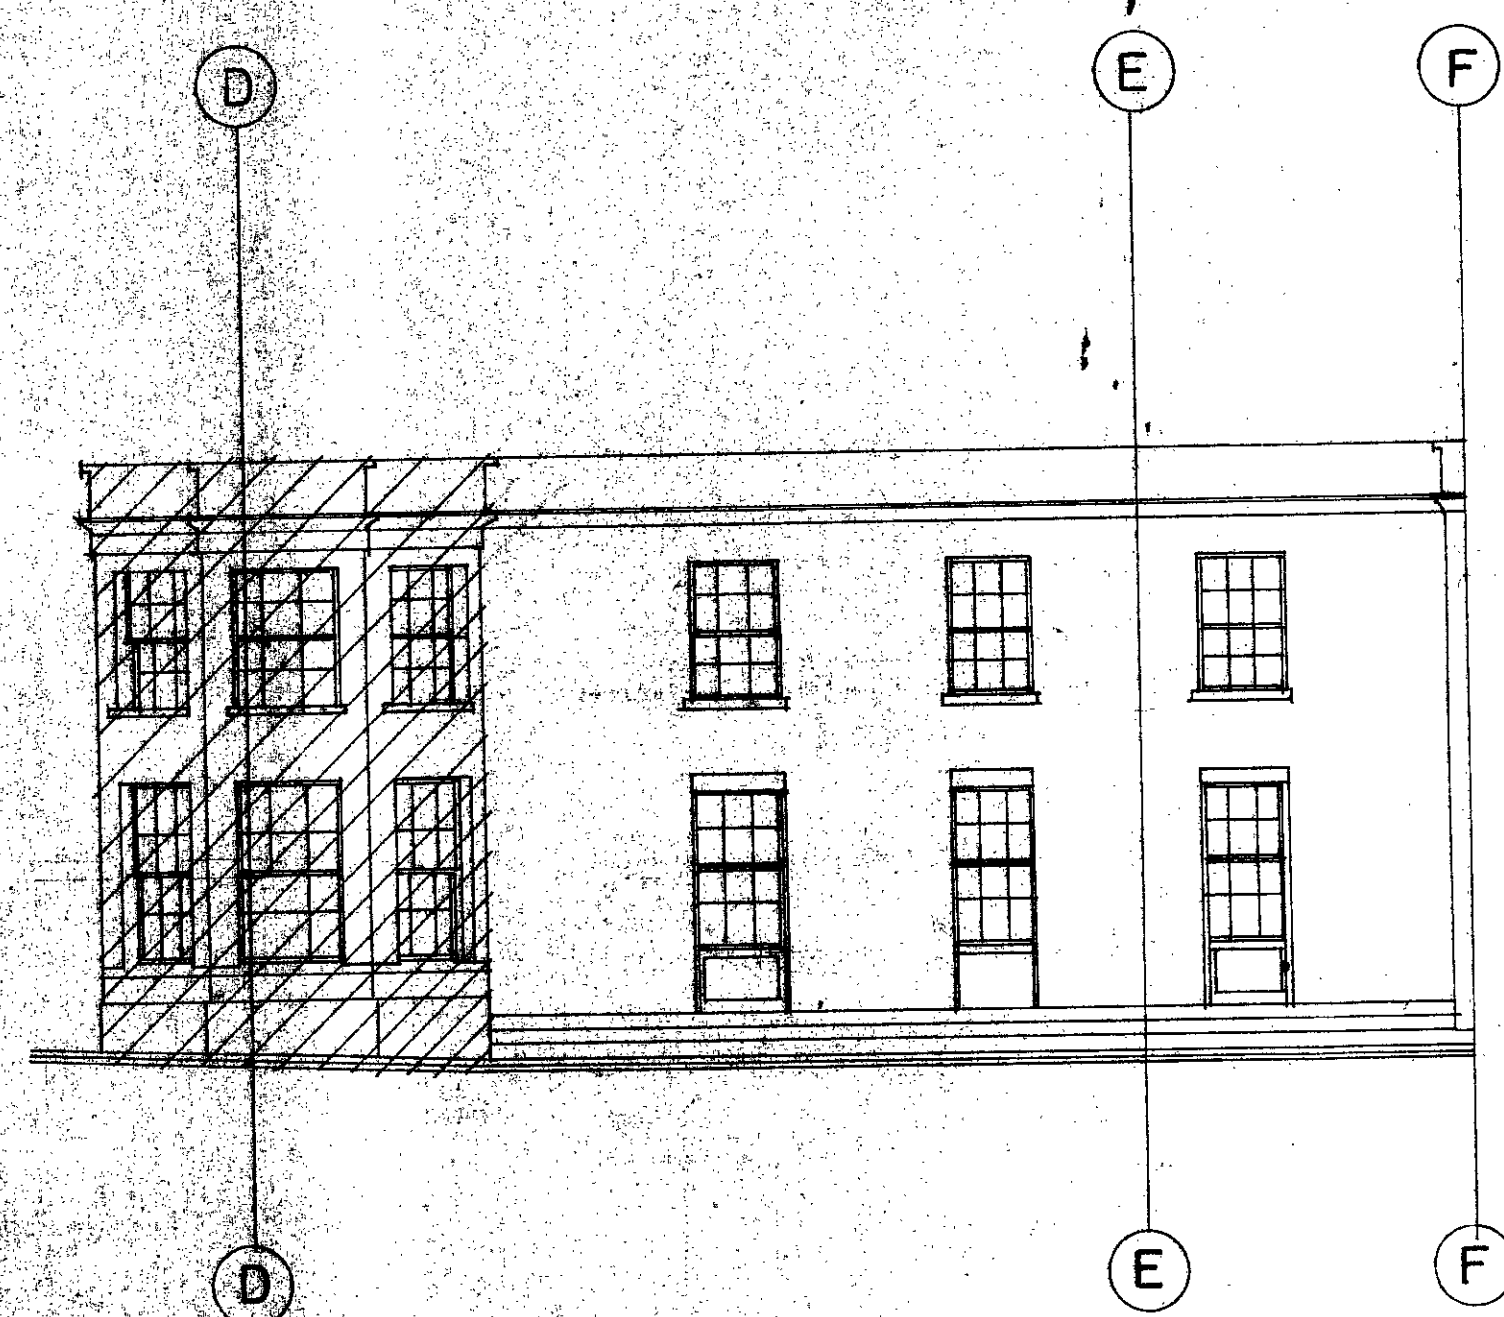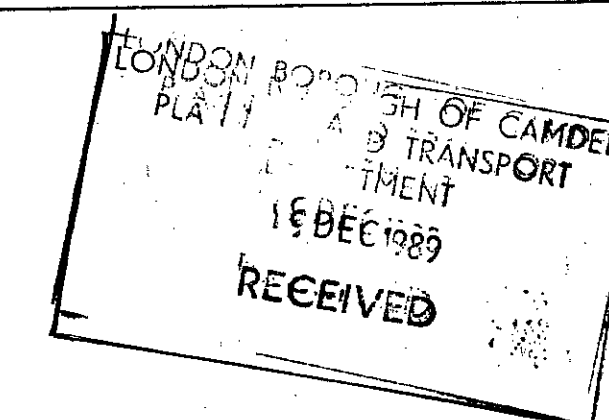


PART SOUTH WEST ELEVATION

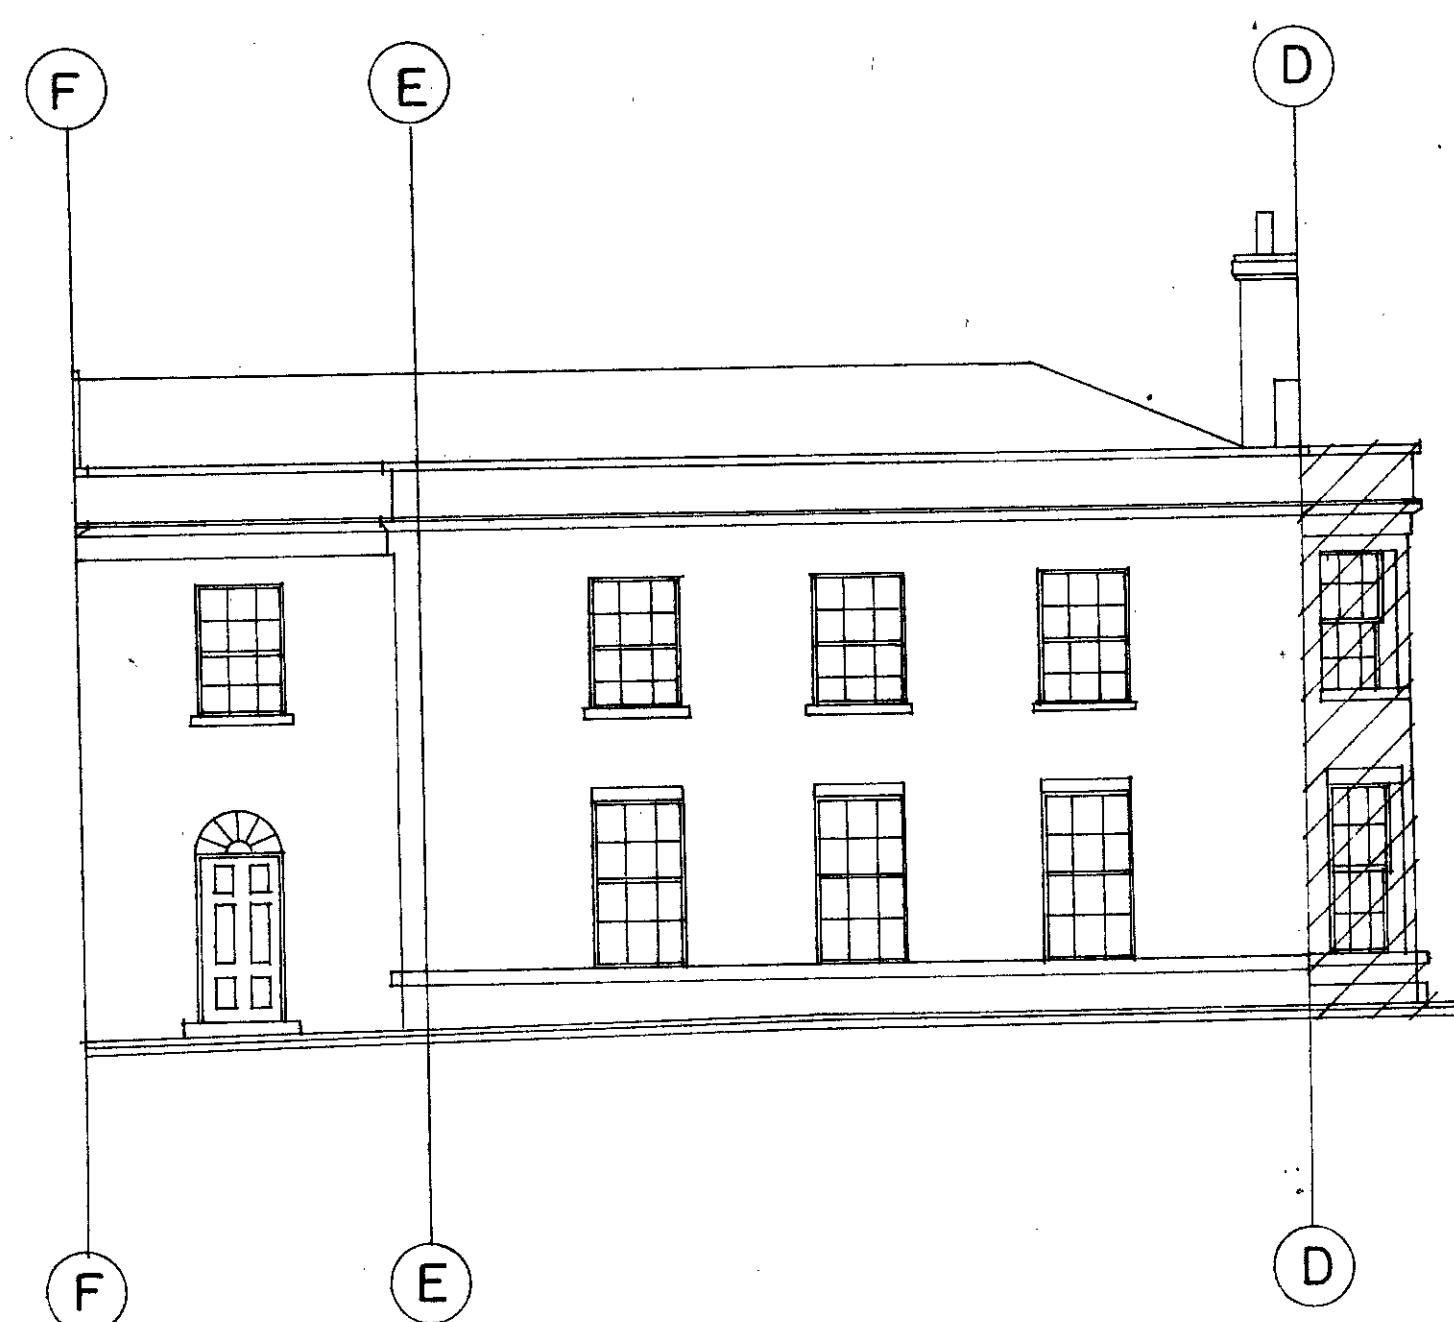


PART NORTH EAST ELEVATION

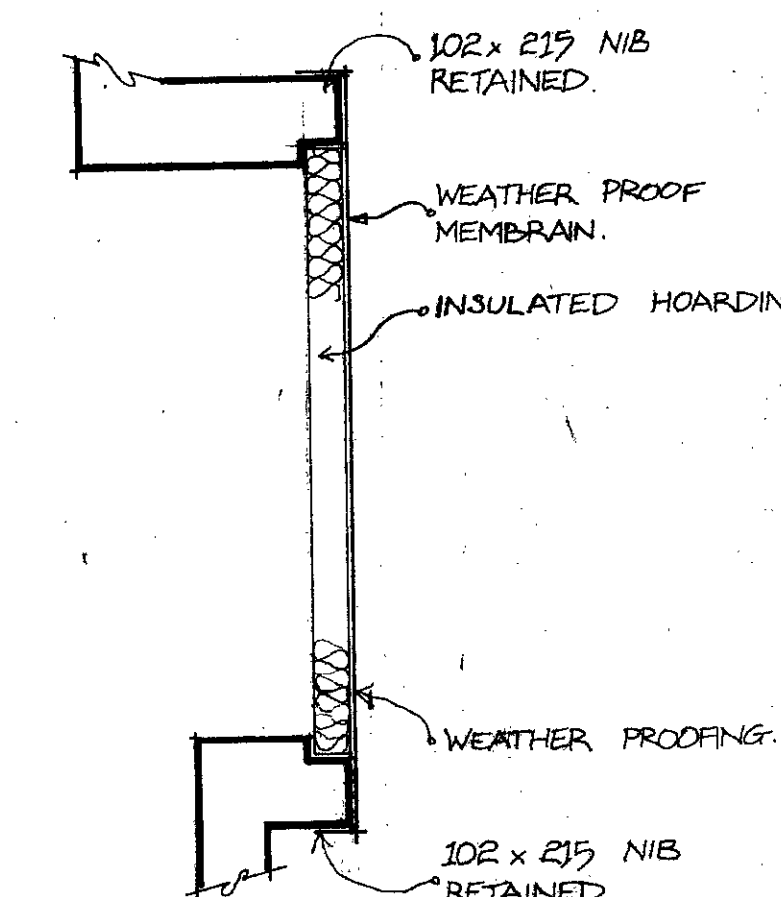

1 OPENING CAPING
1:20

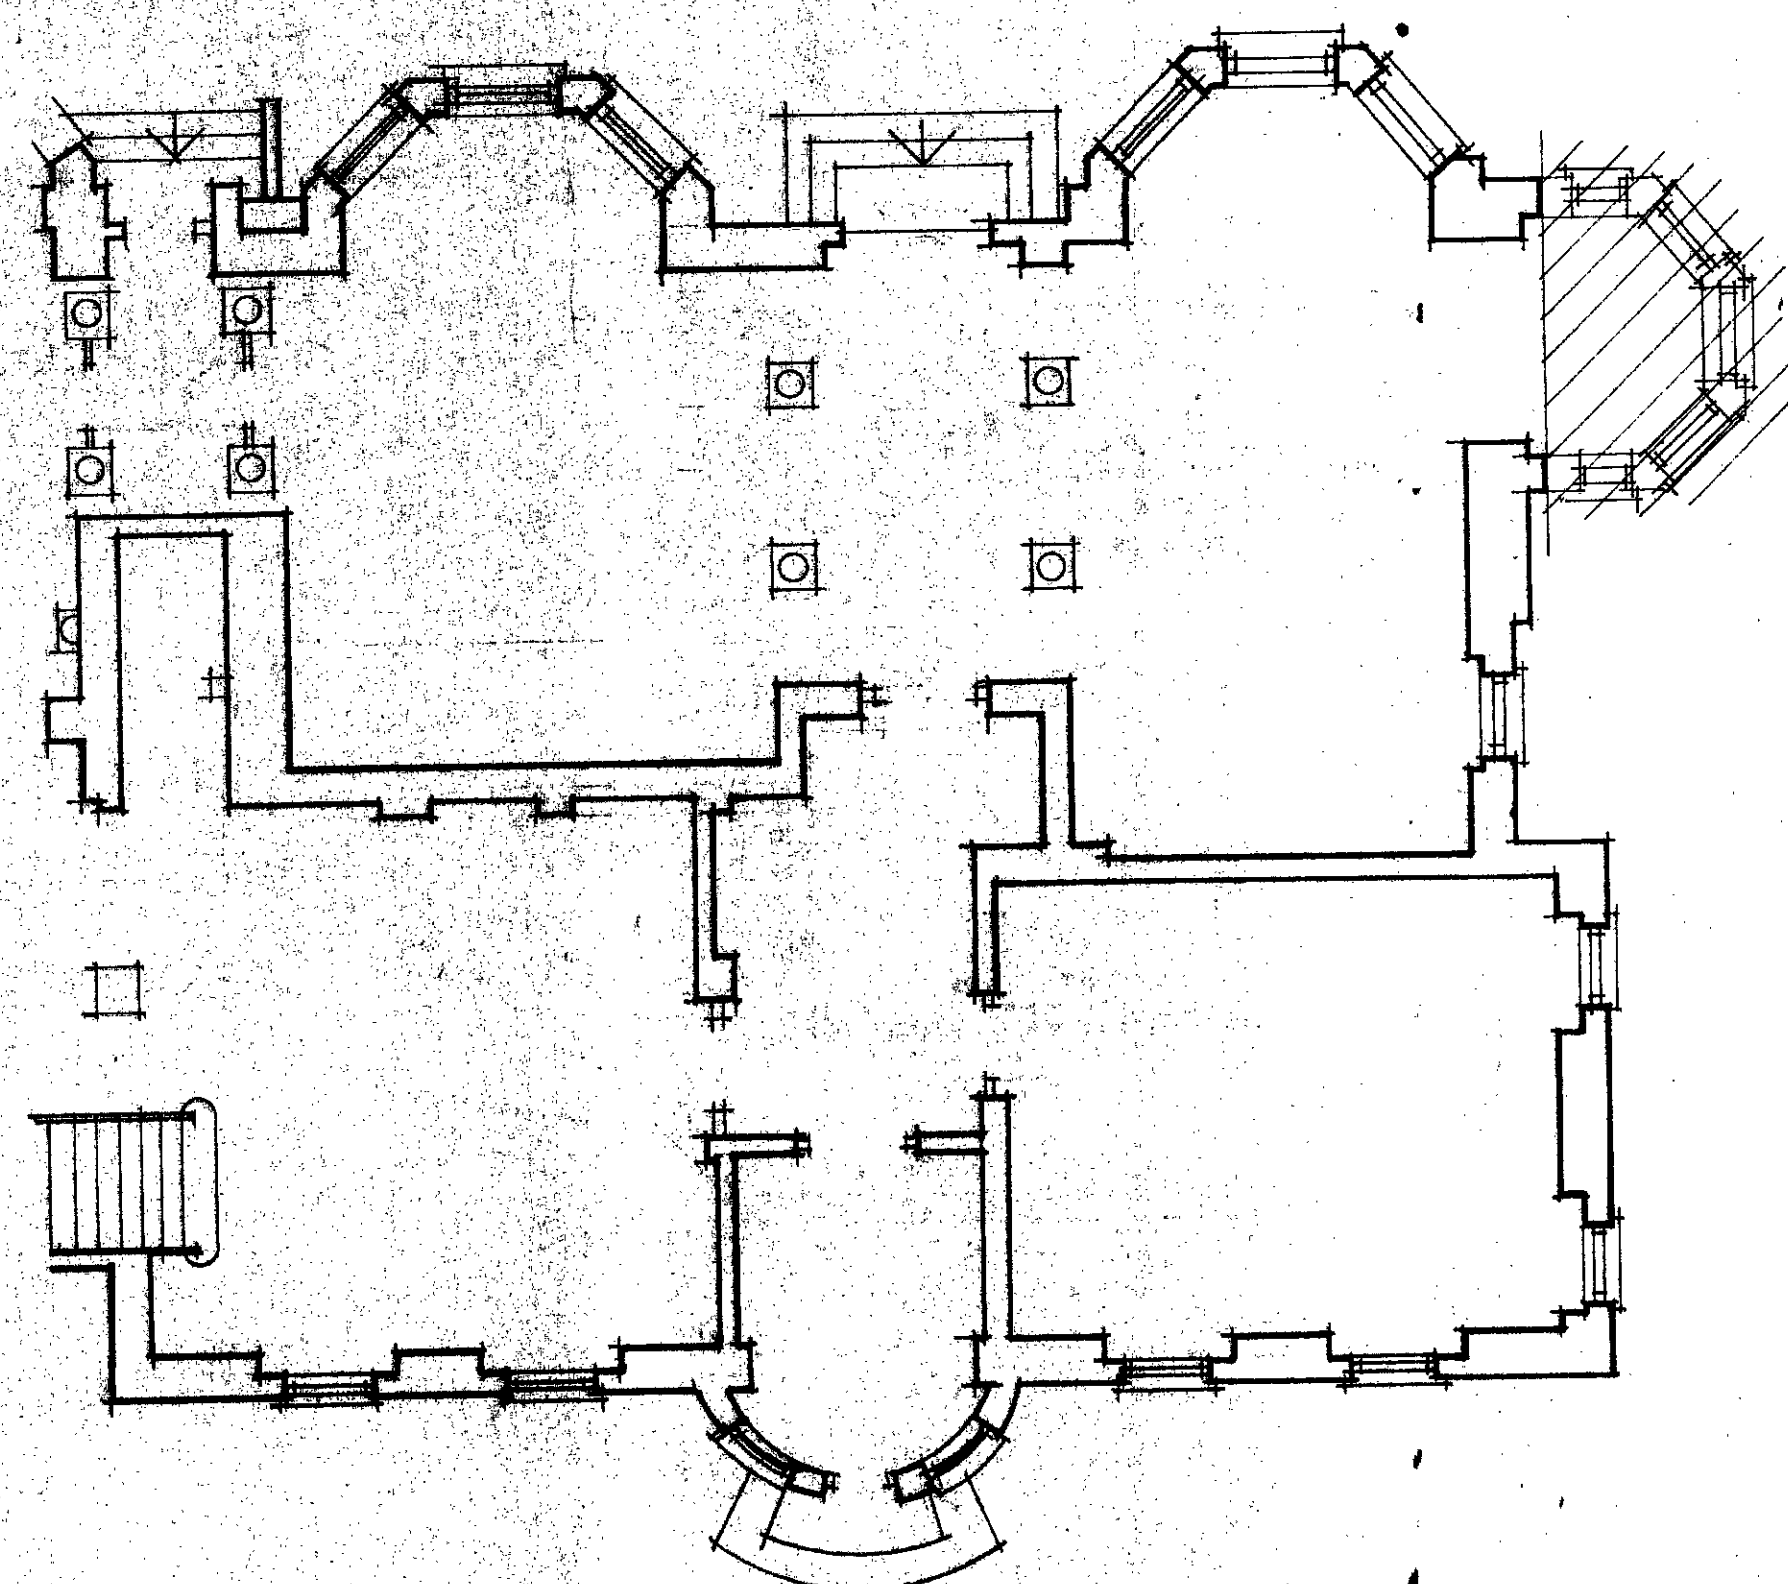

PART GROUND FLOOR PLAN

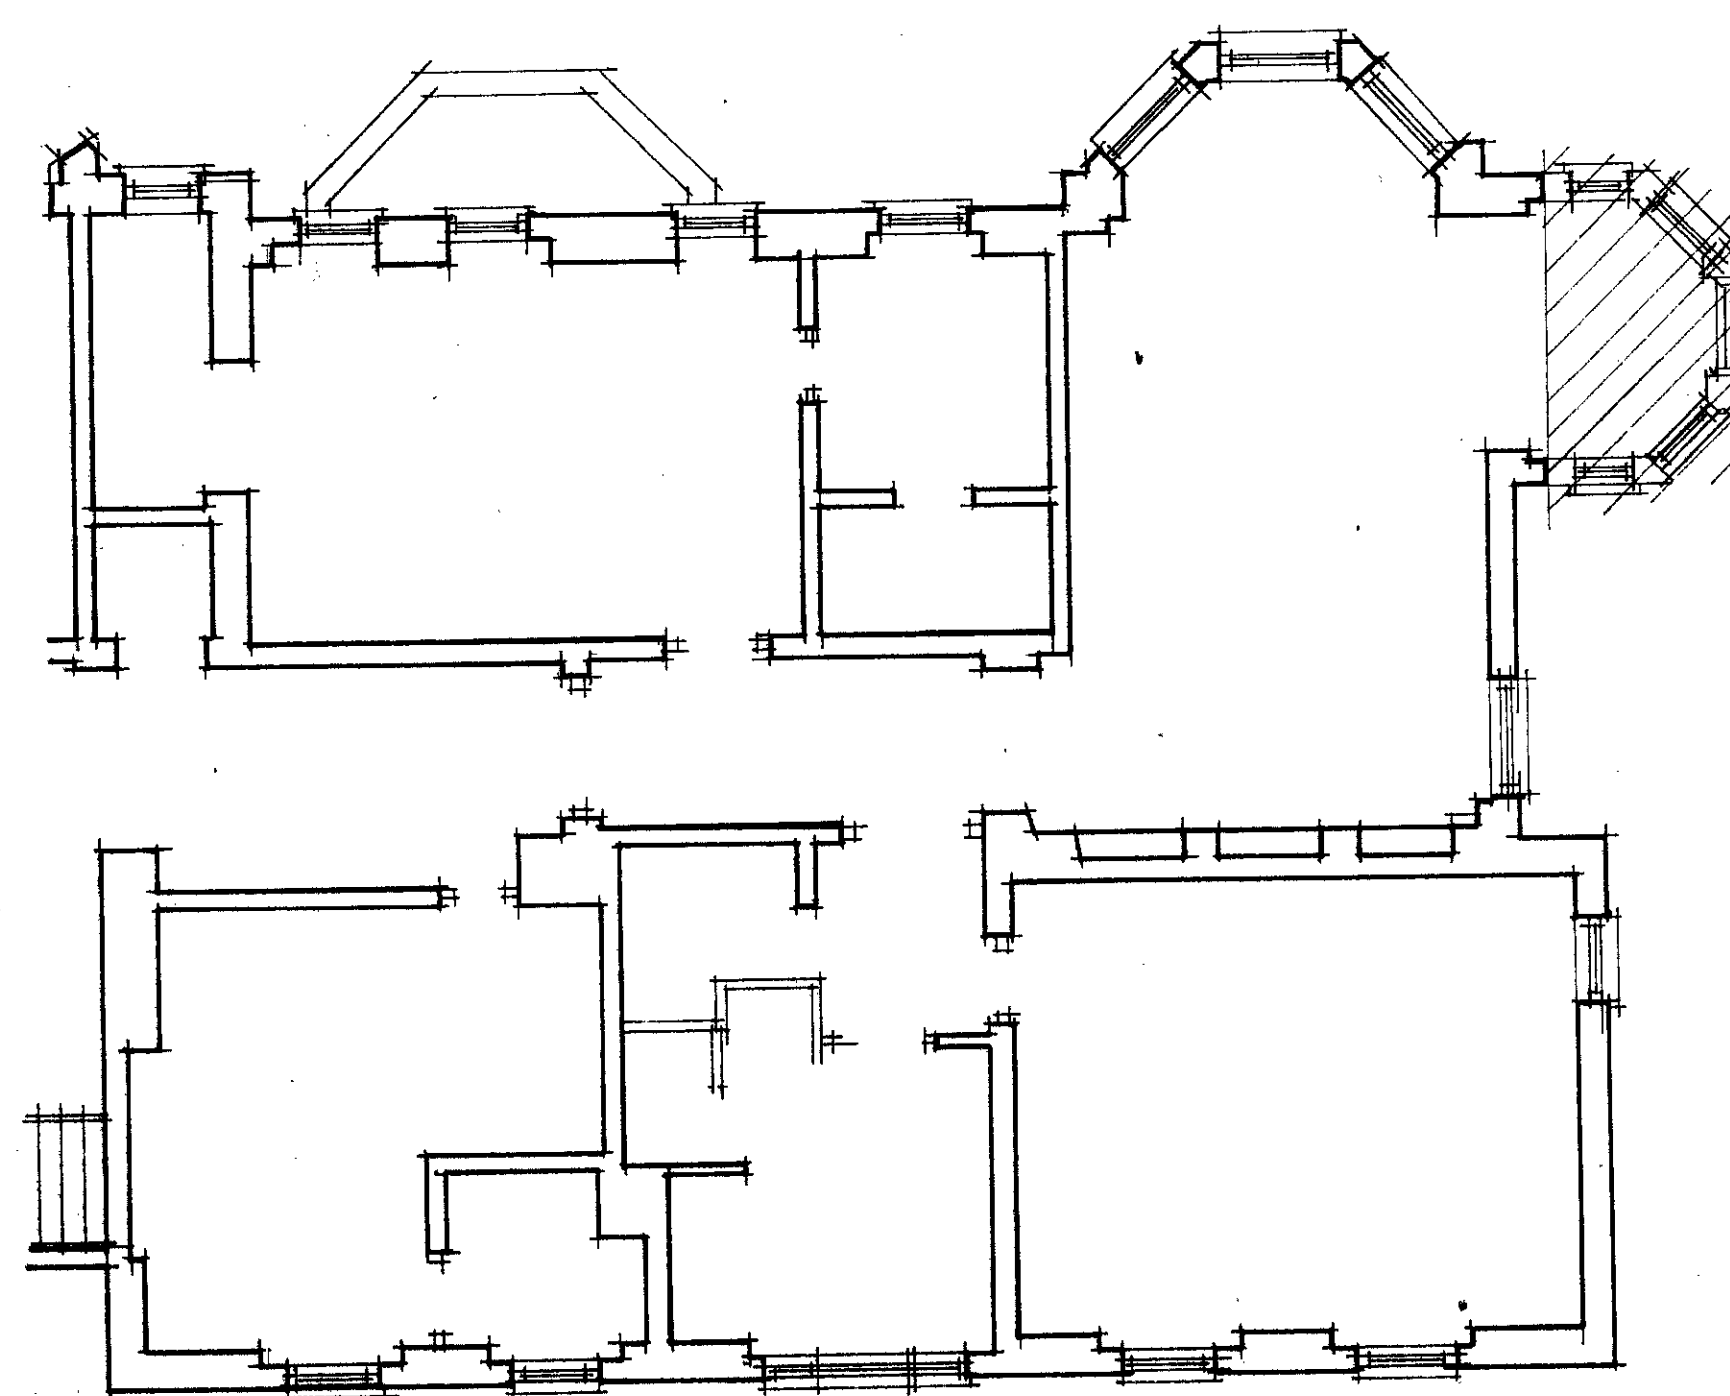

PART FIRST FLOOR PLAN

WELDON WALSHE
CHARTERED ARCHITECTS

BEECHWOOD HOUSE

DEMOLITION
SCOPE OF WORKS

1:50 1:20

DEC 1989

89 CR47 701

DO NOT SCALE THIS DRAWING. USE FIGURED DIMENSIONS.

THIS DRAWING IS COPYRIGHT. DO NOT REPRODUCE IT WITHOUT WRITTEN PERMISSION.

VERIFY ALL DIMENSIONS ON SITE BEFORE COMMENCING ANY WORK OR SHOP DRAWINGS.

INFORM THE ARCHITECTS BEFORE ANY WORKS STARTS IF THIS DRAWING EXCEEDS THE QUANTITIES IN ANY WAY.

R.L. 59.000

1 ELEVATION A
1:100

R.L. 59.000

2 ELEVATION B
1:100

R.L. 59.000

3 ELEVATION C
1:100

LONDON BOROUGH OF CAMDEN
PLANNING AND TRANSPORT
DEPARTMENT
8 FEB 1990
RECEIVED

WELDON WALSH
CHARTERED ARCHITECTS

BEECHWOOD HOUSE


LANDSCAPE SECTIONS

1:100

JAN 1990

89 CR 47 524

DO NOT SCALE THIS DRAWING USE FIGURED DIMENSIONS
THIS DRAWING IS COPYRIGHT DO NOT REPRODUCE IT
WITHOUT WRITTEN PERMISSION
VERIFY ALL DIMENSIONS ON SITE BEFORE COMMENCING
ANY WORK OR SHOP DRAWINGS
INFORM THE ARCHITECTS BEFORE ANY WORKS STARTS
IF THIS DRAWING EXCEEDS THE QUANTITIES IN ANY WAY

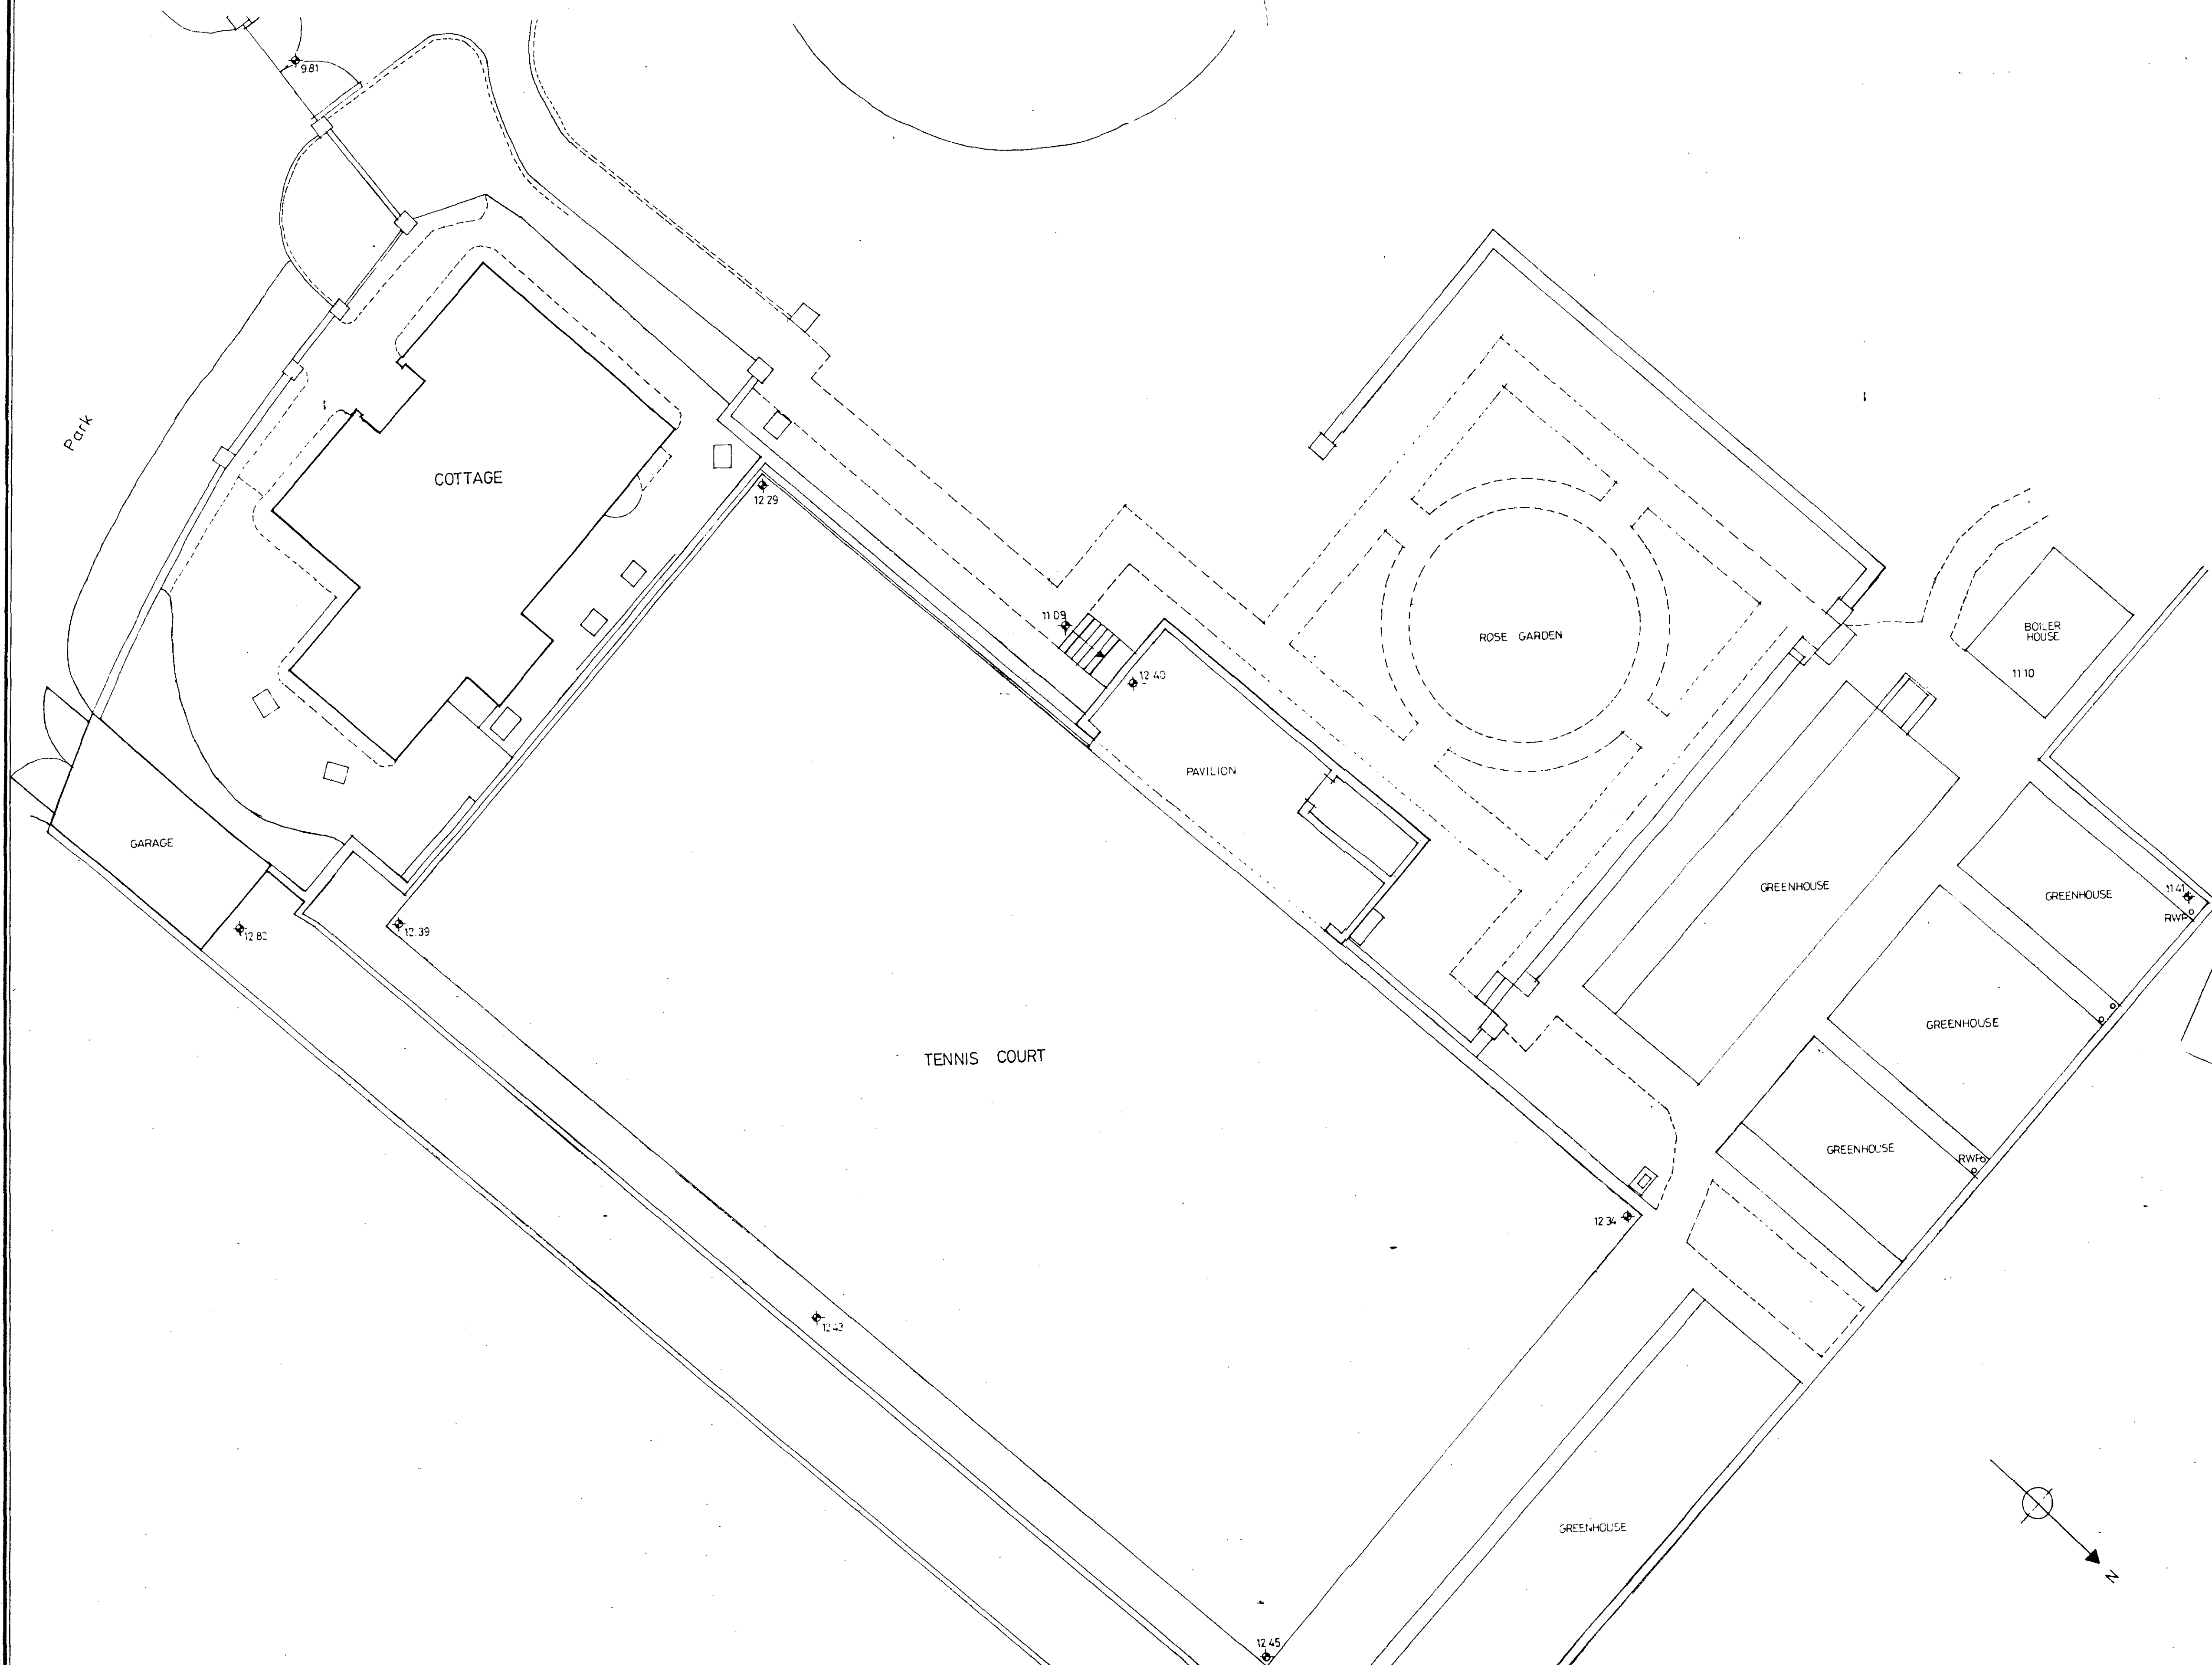

WELDON WALSH
CHARTERED ARCHITECTS

BEECHWOOD HOUSE

EXISTING SITE PLAN
NEW GARAGES.


1:100

NOV '89


89 CR 47 **3000**

DO NOT SCALE THIS DRAWING. USE FIGURED DIMENSIONS.
 THIS DRAWING IS COPYRIGHT. DO NOT REPRODUCE IT
 WITHOUT WRITTEN PERMISSION.
 VERIFY ALL DIMENSIONS ON SITE BEFORE COMMENCING
 ANY WORK OR SHOP DRAWINGS.
 INFORM THE ARCHITECTS BEFORE ANY WORK STARTS
 IF THIS DRAWING EXCEEDS THE QUANTITIES IN ANY WAY.

LONDON BOROUGH OF CAMDEN
 PLANNING AND TRANSPORT
 DEPARTMENT
 19 DEC 1989
 RECEIVED

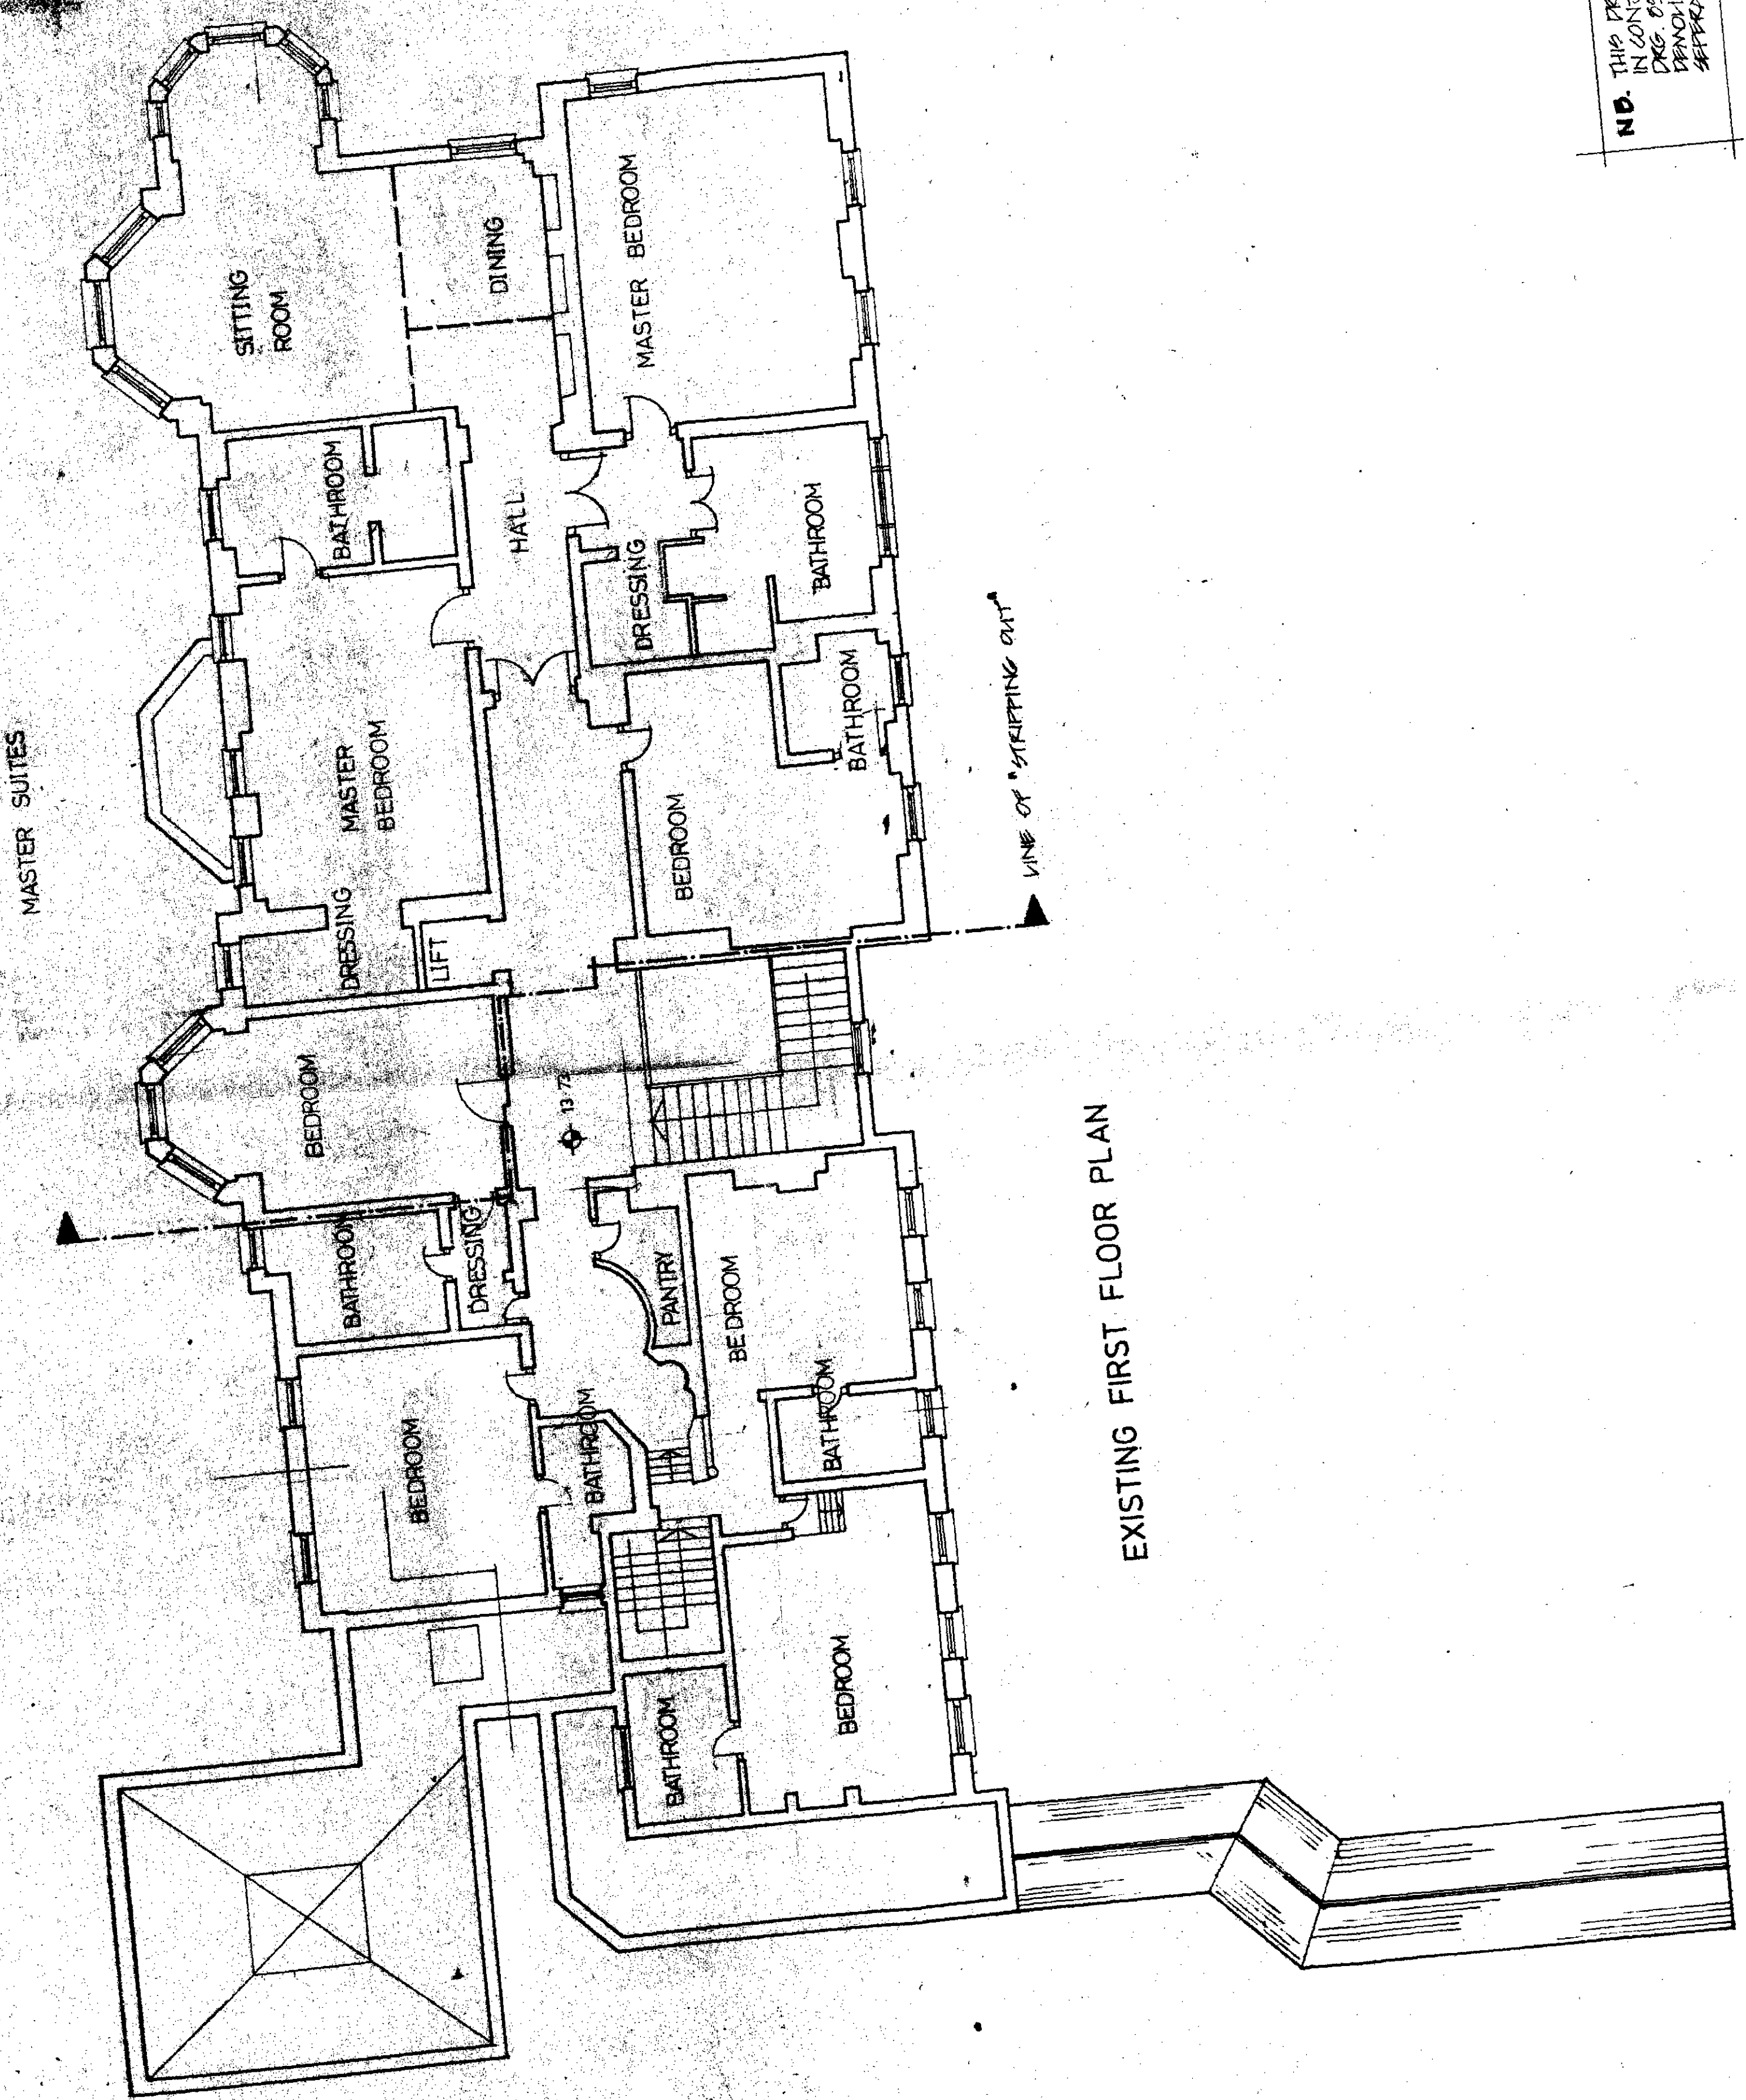

NO. THIS DRAWING TO BE READ
 IN CONJUNCTION WITH N.W.
 DRS. SECTION OF TURRET NO.
 SEPARATE CONTRACT.

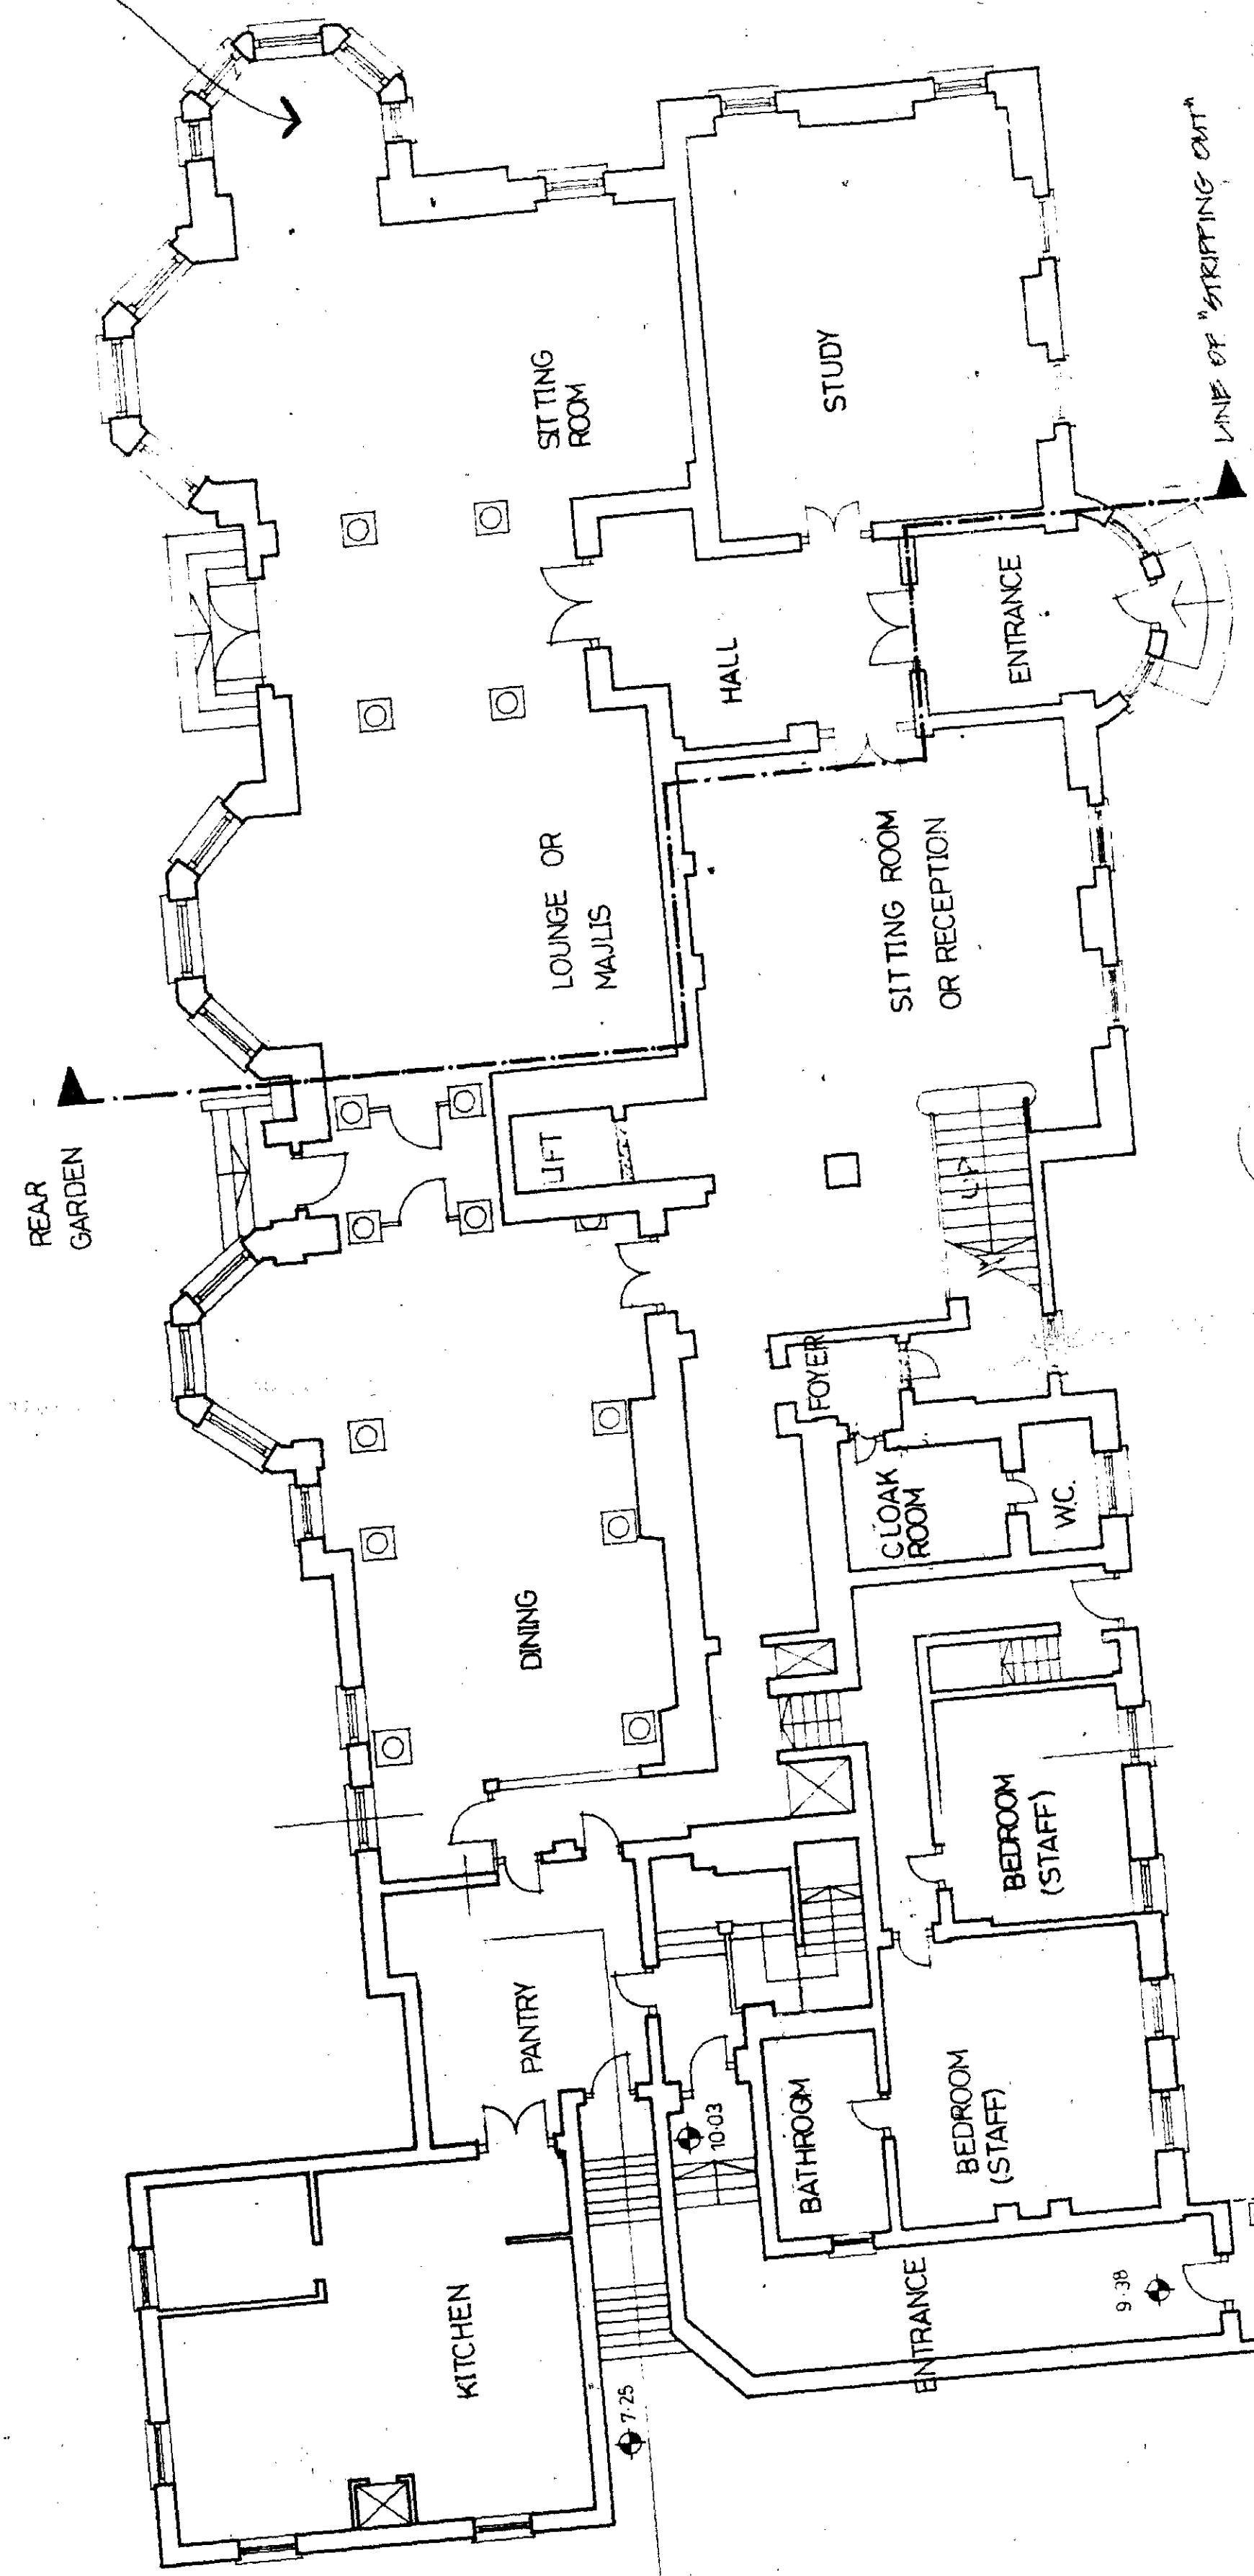

WELDON WALSH E
 CHARTERED ARCHITECTS

BEECHWOOD HOUSE
 1:100 PLANS (EXISTING)
 STRIPPING OUT
 SEPT '89
 89CR47: 503

DONOT SCALE THIS DRAWING. USE FIGURED DIMENSIONS

THIS DRAWING IS COPYRIGHT. DO NOT REPRODUCE IT WITHOUT WRITTEN PERMISSION.

VERIFY ALL DIMENSIONS ON SITE BEFORE COMMENCING ANY WORK OR SHOP DRAWINGS

INFORM THE ARCHITECTS BEFORE ANY WORKS STARTS IF THIS DRAWING EXCEEDS THE QUANTITIES IN ANY WAY.


MATERIALS GENERALLY:

WALLS FINELY COVERED PAINTED STUCCO TO MATCH EXISTING WITH CORNICES AND BASE COURSES TO MATCH.


ROOF WELSH SLATES BEHIND PINEAP, LEAD DETAILS AND FLASHS.

WINDOWS DOUBLE HUNG, SASHES WITH FRANCH WINDOWS TO GARDEN FRONT 3/4 GLAZED QUINCY STILES BEHIND 1/2-SASH FRANCH ALL TO LINE

LONDON BOROUGH OF CAMDEN
PLANNING AND TRANSPORT
DEPARTMENT
19 DEC 1989
RECEIVED

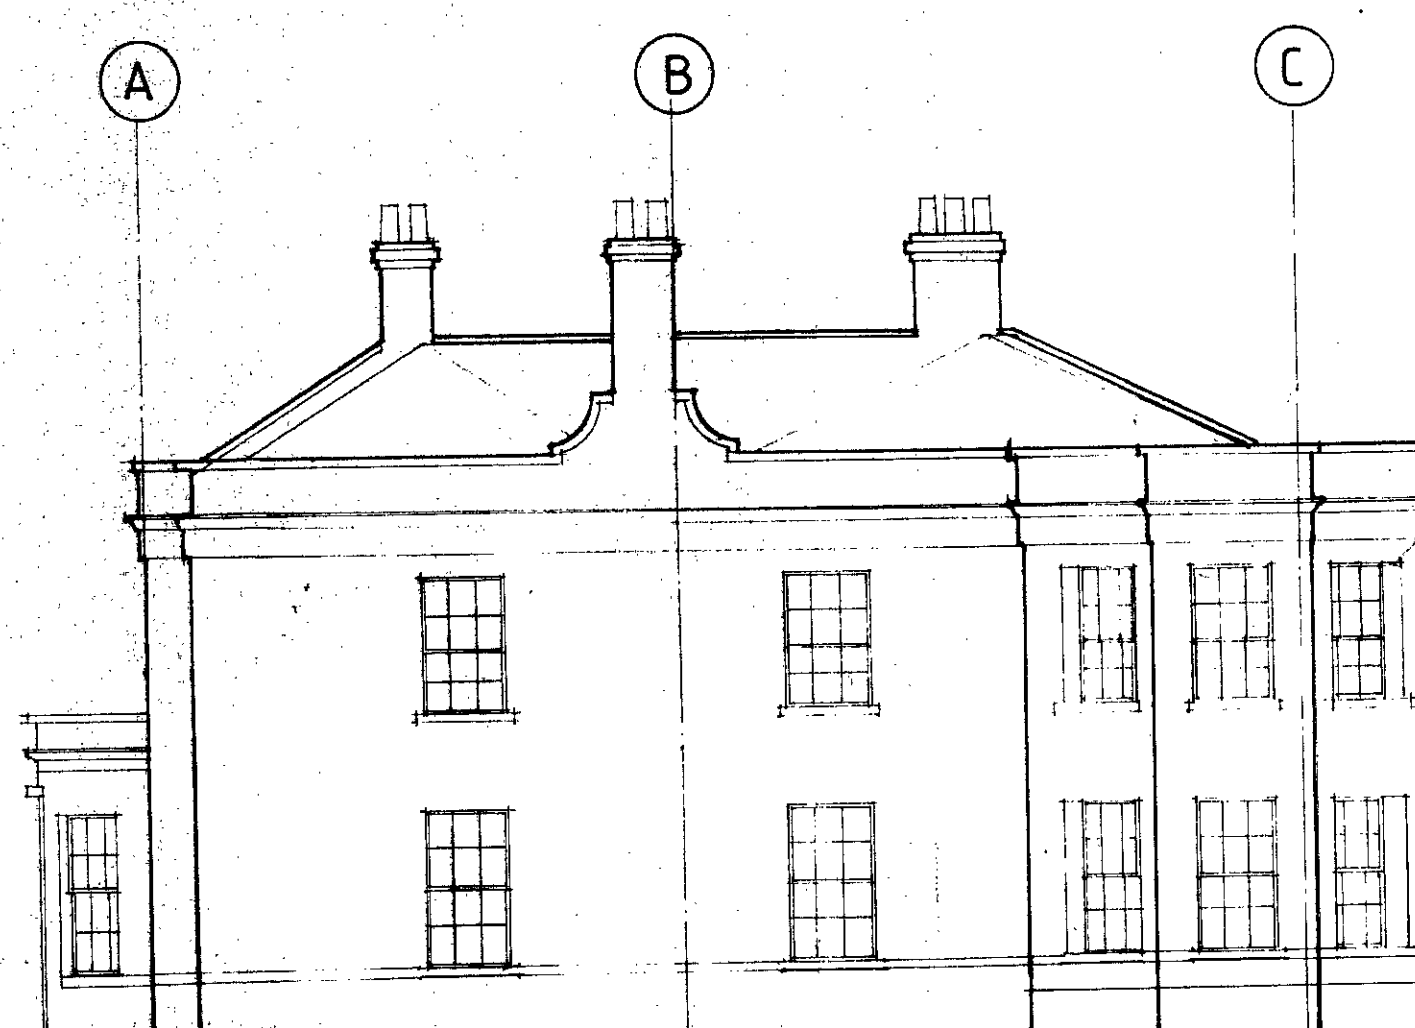

NORTH-WEST ELEVATION

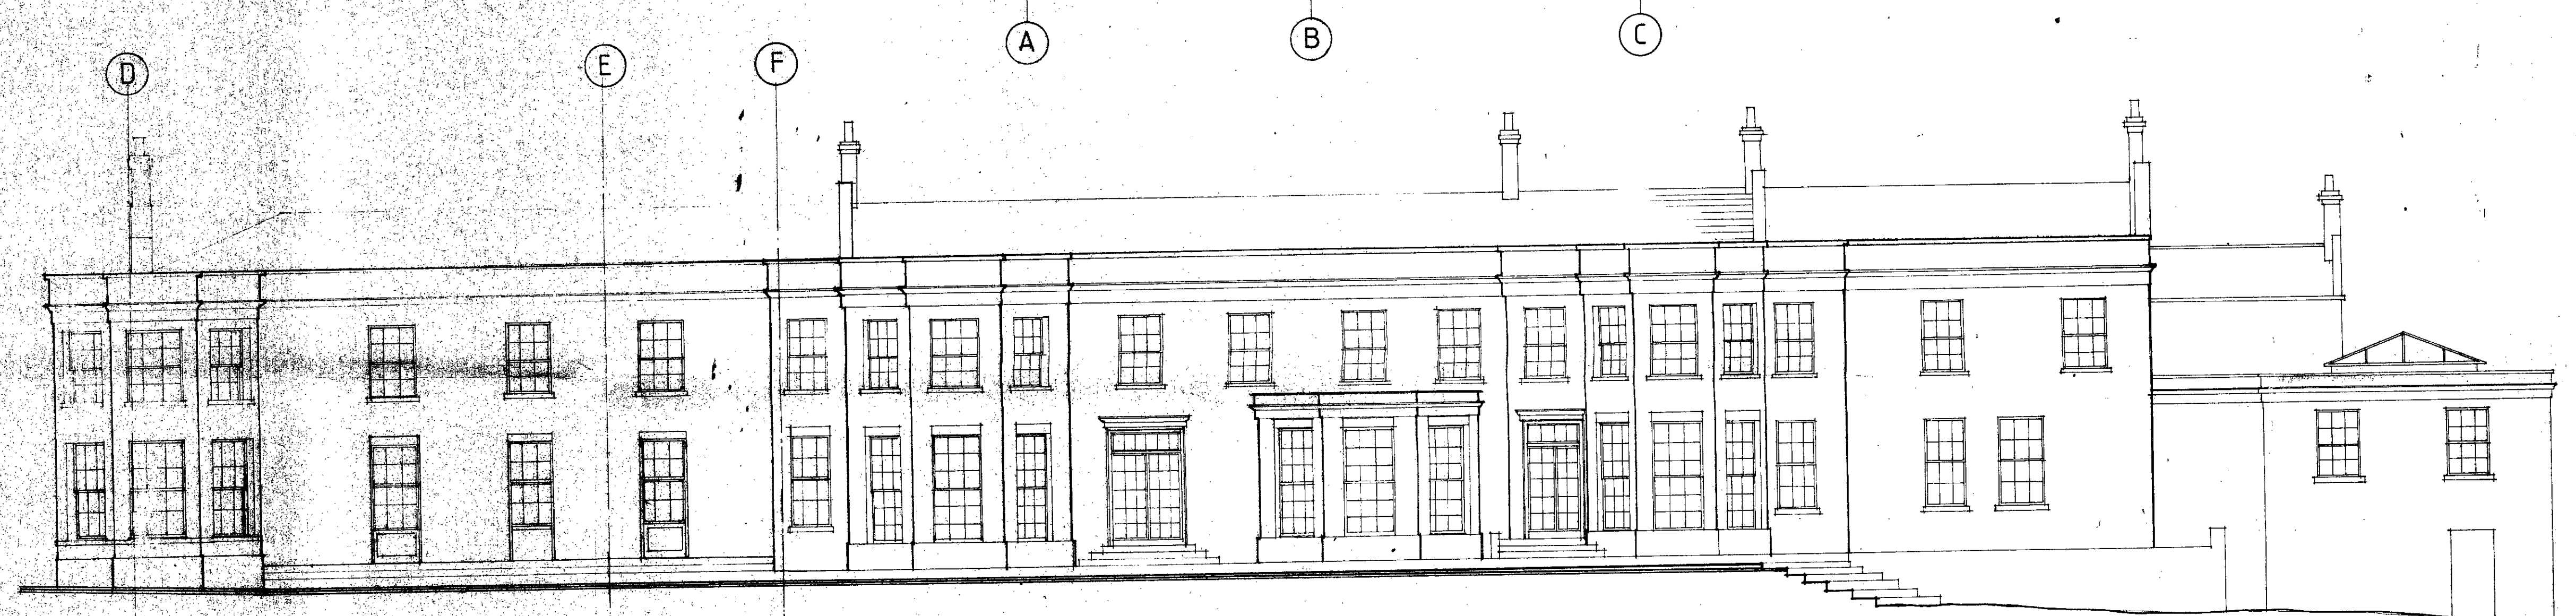

SOUTH-WEST ELEVATION



NORTH-EAST ELEVATION

WELDON WALSH
CHARTERED ARCHITECTS

BEECHWOOD HOUSE



**ELEVATIONS
(PROPOSED)**

1:100


SEPT '89

89CR 47 : **504**


DO NOT SCALE THIS DRAWING USE FIGURED DIMENSIONS
THIS DRAWING IS COPYRIGHT DO NOT REPRODUCE IT WITHOUT WRITTEN PERMISSION
VERIFY ALL DIMENSIONS ON SITE BEFORE COMMENCING ANY WORK OR SHOP DRAWINGS
INFORM THE ARCHITECTS BEFORE ANY WORK STARTS IF THIS DRAWING EXCEEDS THE QUANTITIES IN ANY WAY.

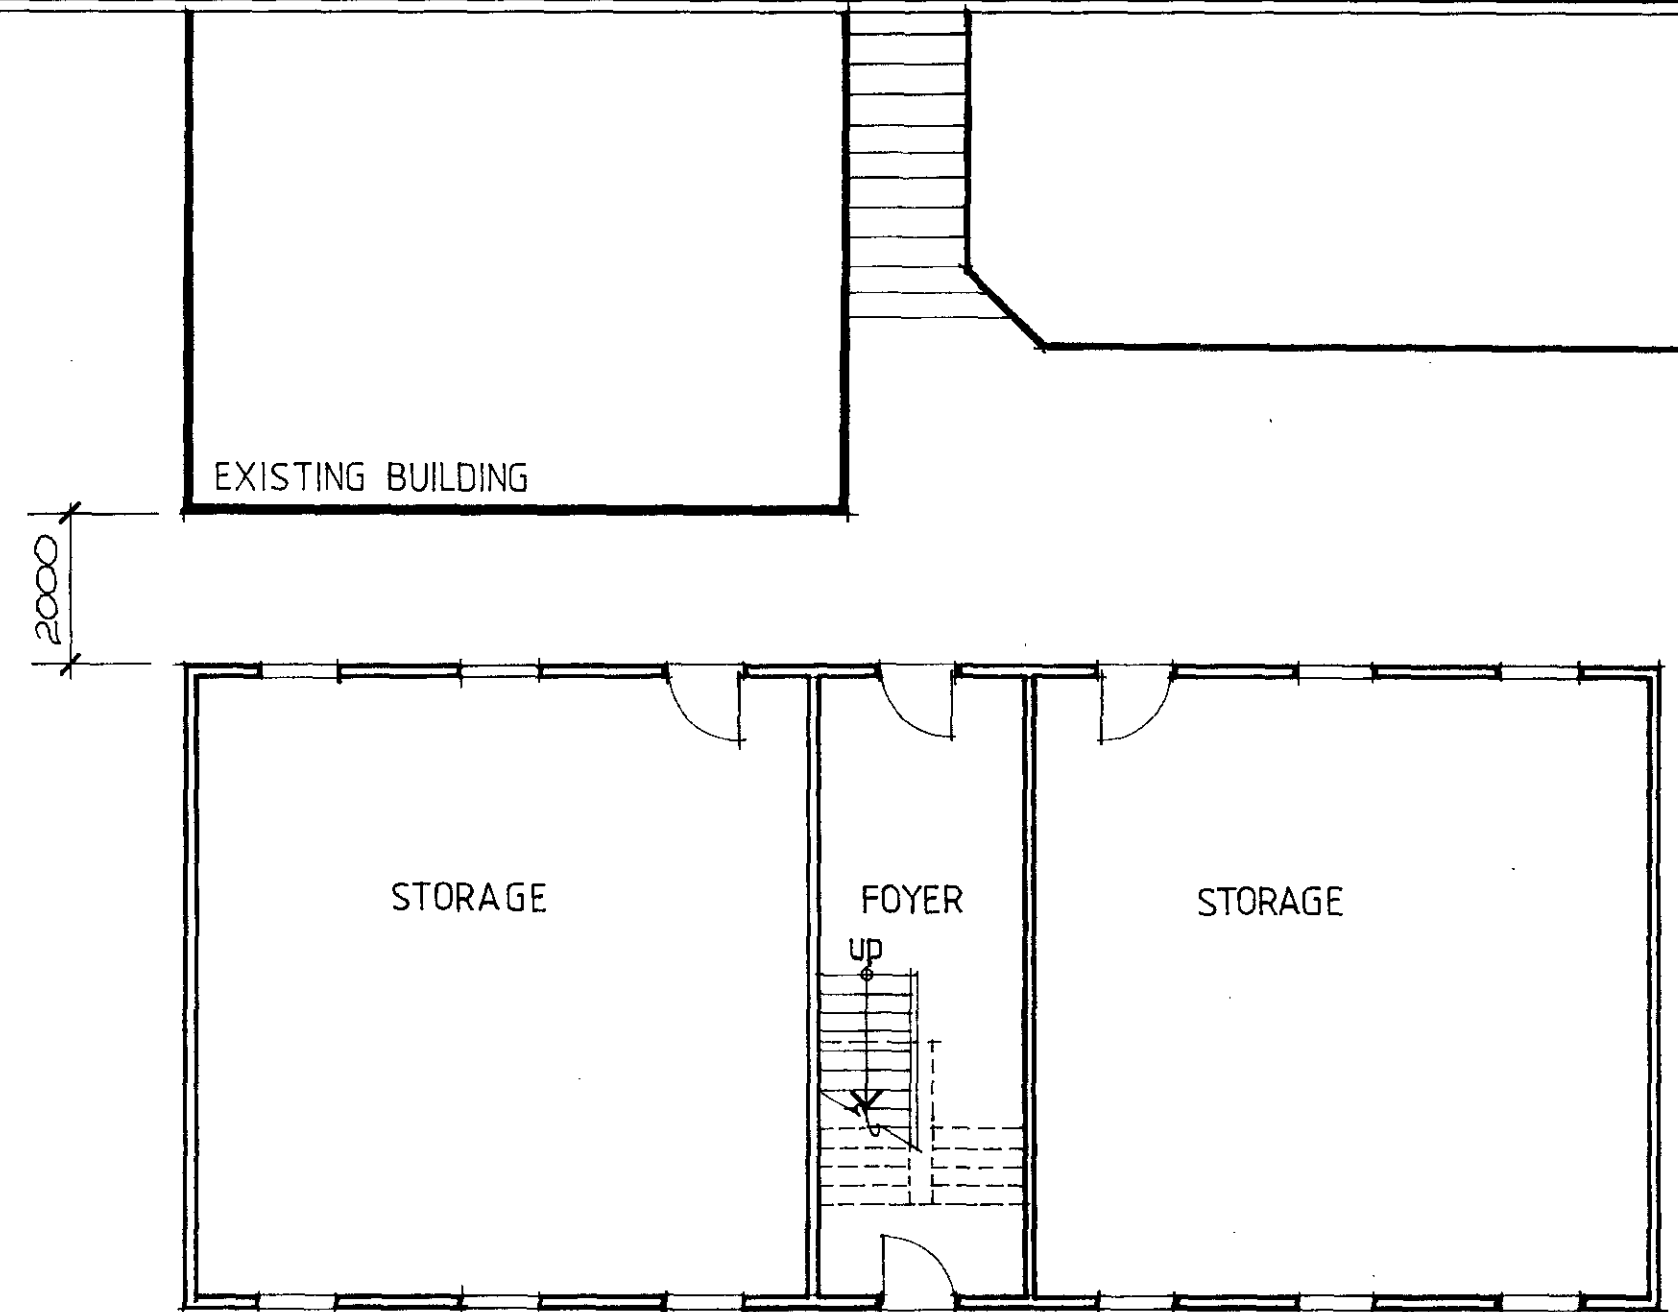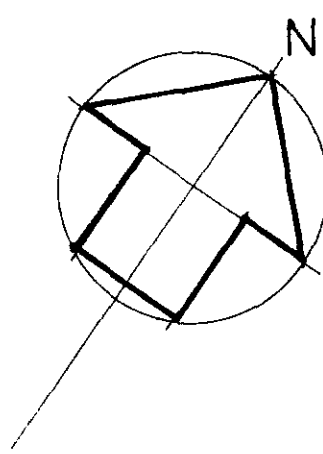

1 GROUND FLOOR PLAN
1:100

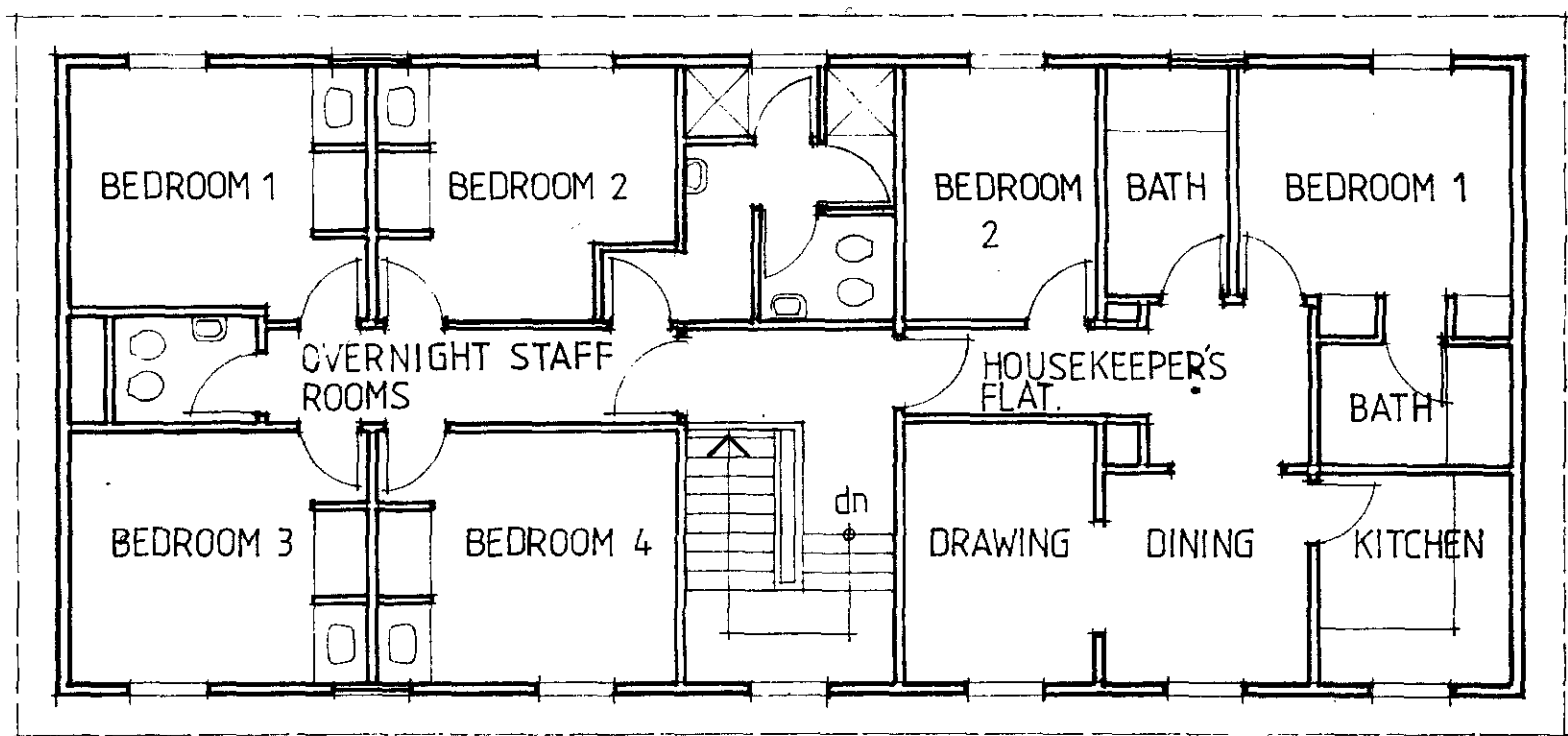

2 FIRST FLOOR PLAN
1:100

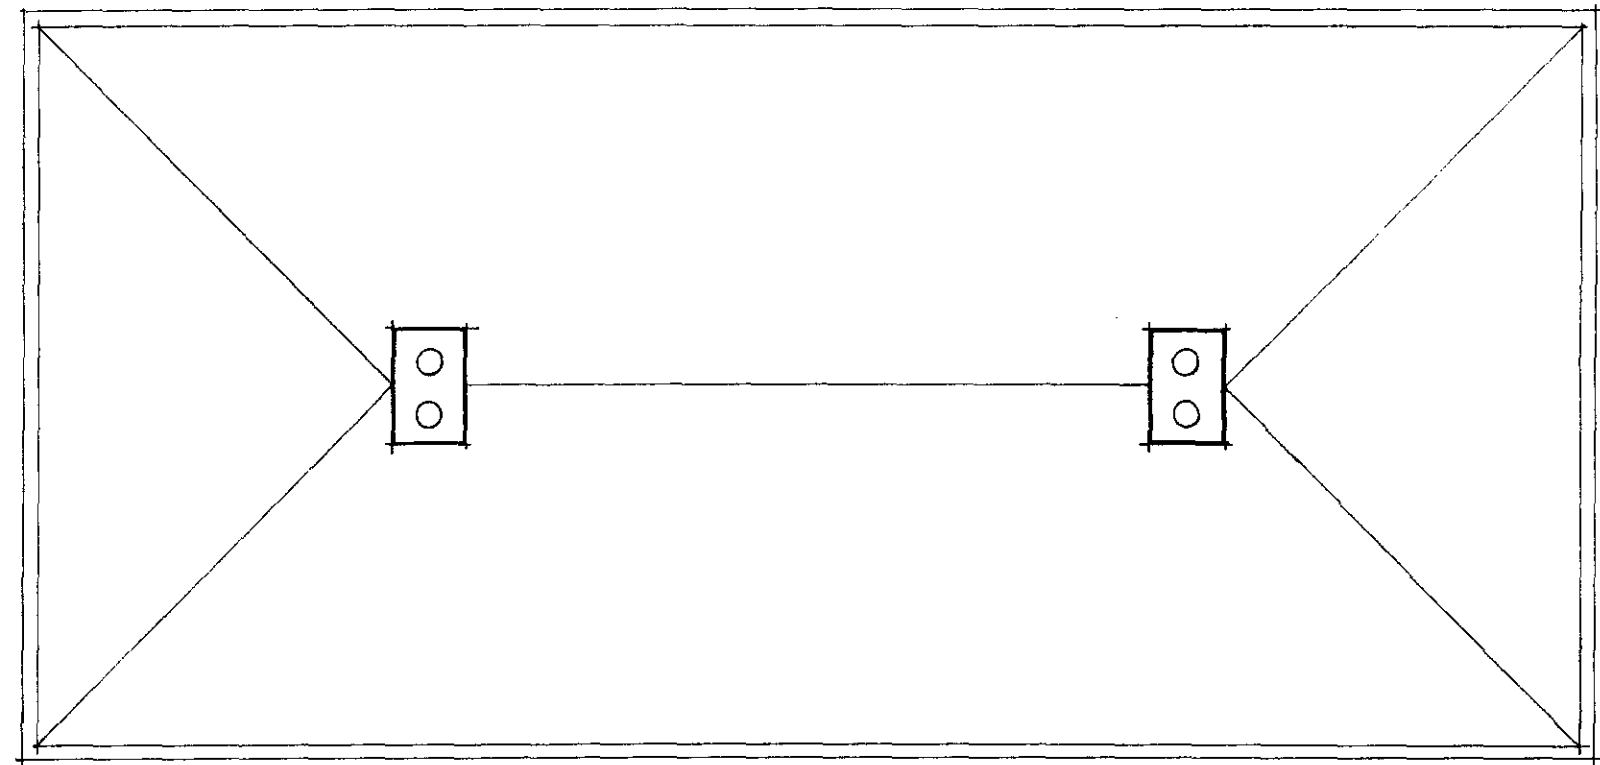


3 ROOF PLAN
1:100



4 SOUTH EAST ELEVATION
1:100



5 NORTH WEST ELEVATION
1:100

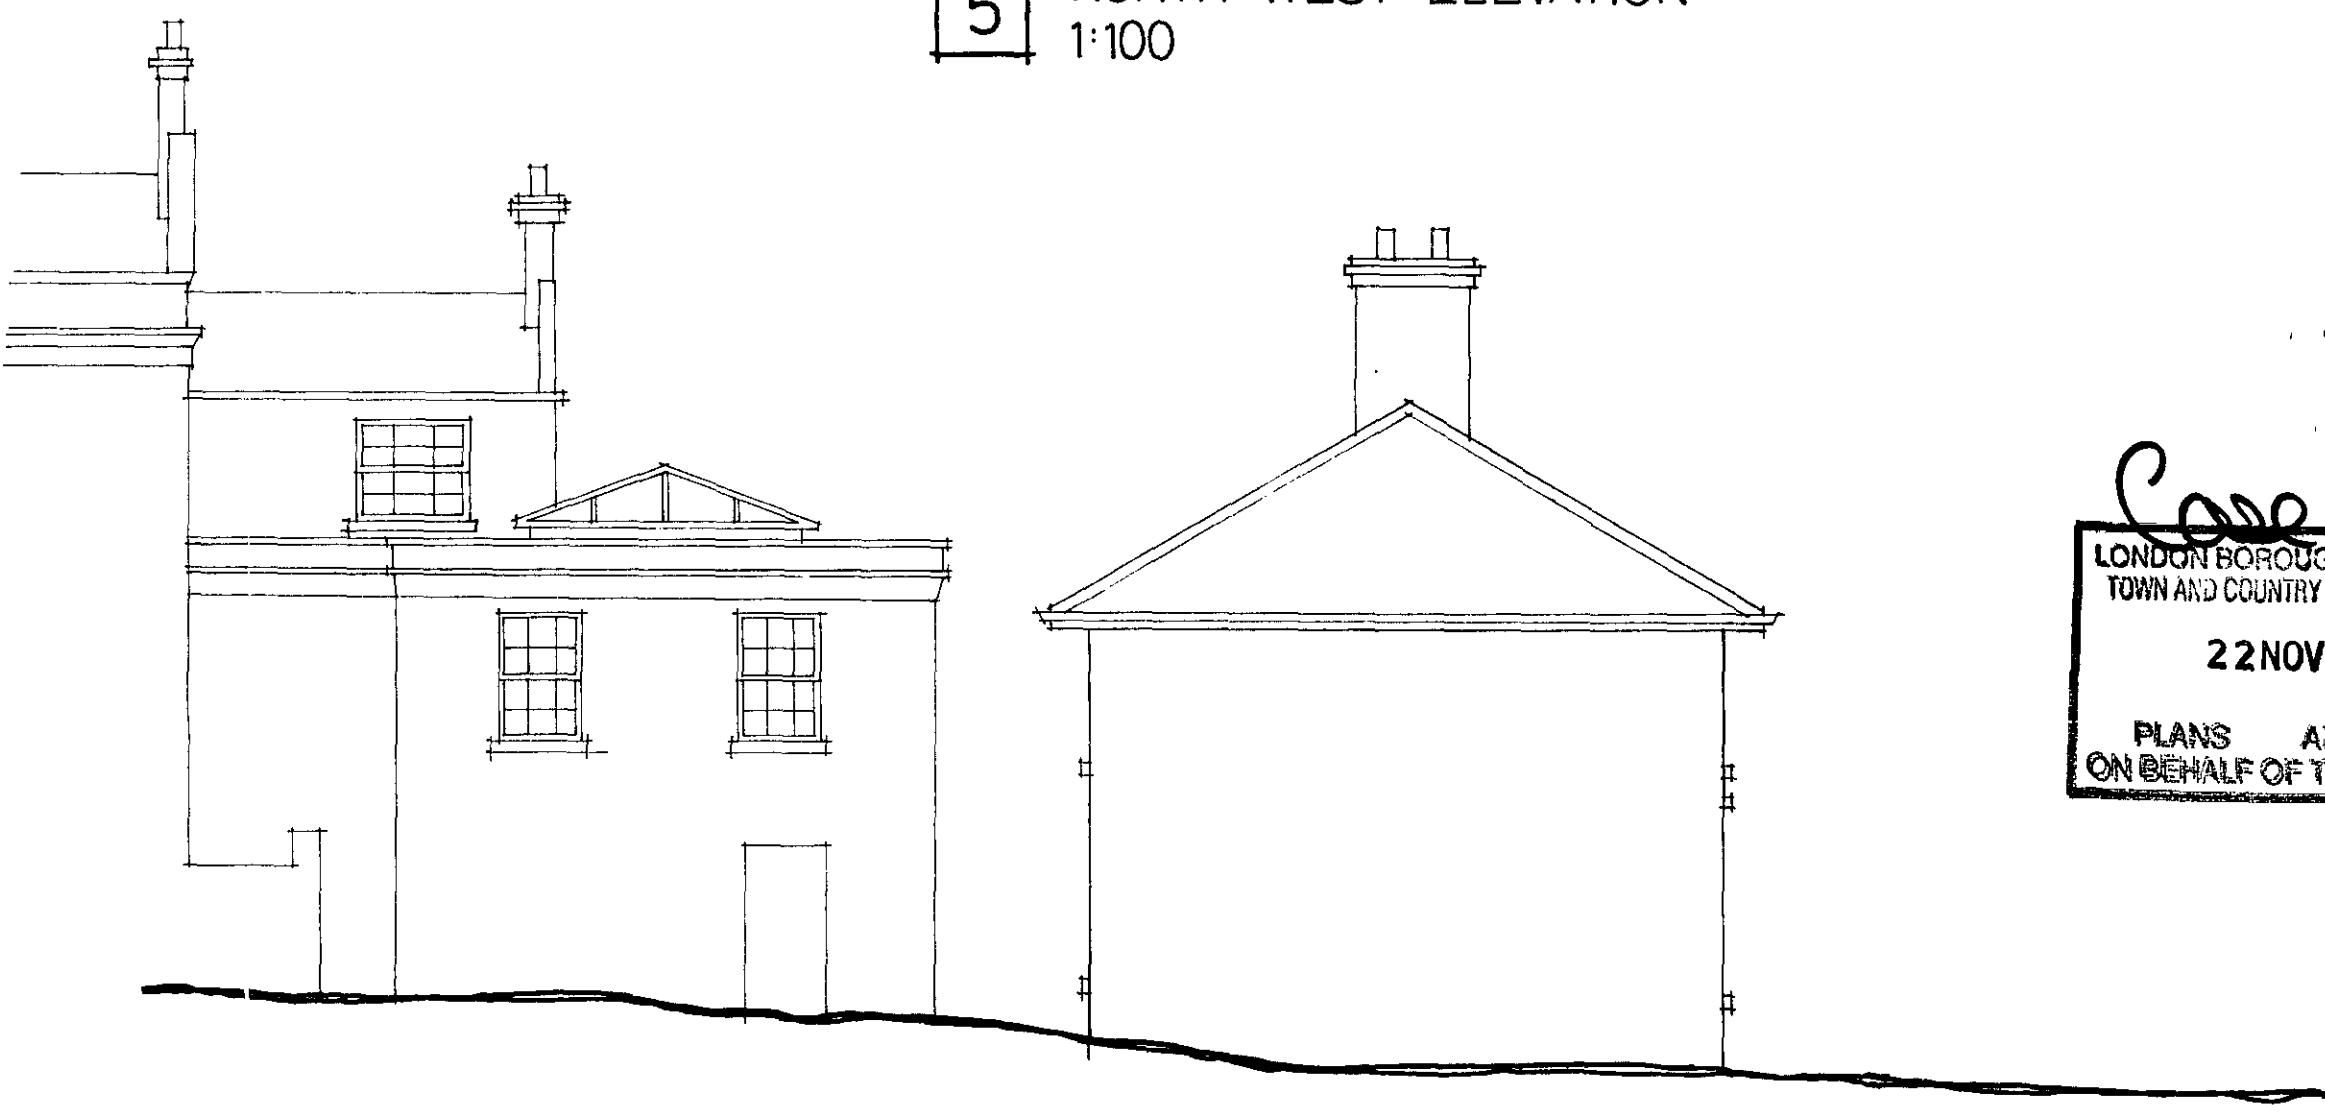



6 SOUTH WEST ELEVATION
1:100

5-9-90 B. DENTURES & PORCH REMOVED
11-7-90 A. DRAWING BY DESIGN/REDESIGN

WELDON WALSHE
CHARTERED ARCHITECTS

TP 9003159R3

HB 9070428R3

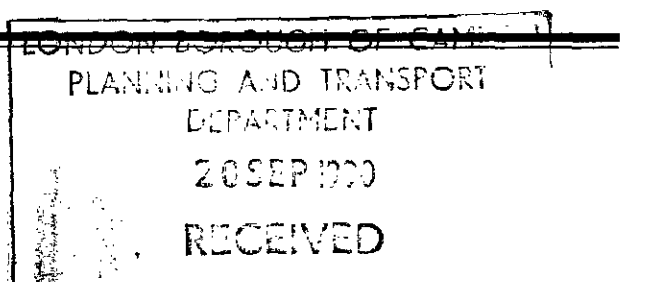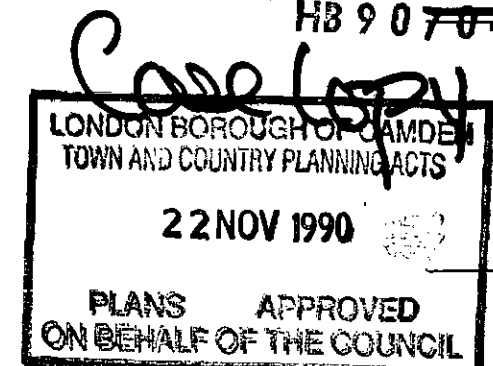

BEECHWOOD HOUSE

STABLE YARD STAFF
BLOCK
PROPOSED LAYOUT

1:100

JULY 1990


89 CR 47 900 B

DO NOT SCALE THIS DRAWING USE FIGURED DIMENSIONS.

THIS DRAWING IS COPYRIGHT. DO NOT REPRODUCE IT WITHOUT WRITTEN PERMISSION.

VERIFY ALL DIMENSIONS ON SITE BEFORE COMMENCING ANY WORK OR SHOP DRAWINGS.

INFORM THE ARCHITECTS BEFORE ANY WORKS STARTS IF THIS DRAWING EXCEEDS THE QUANTITIES IN ANY WAY.

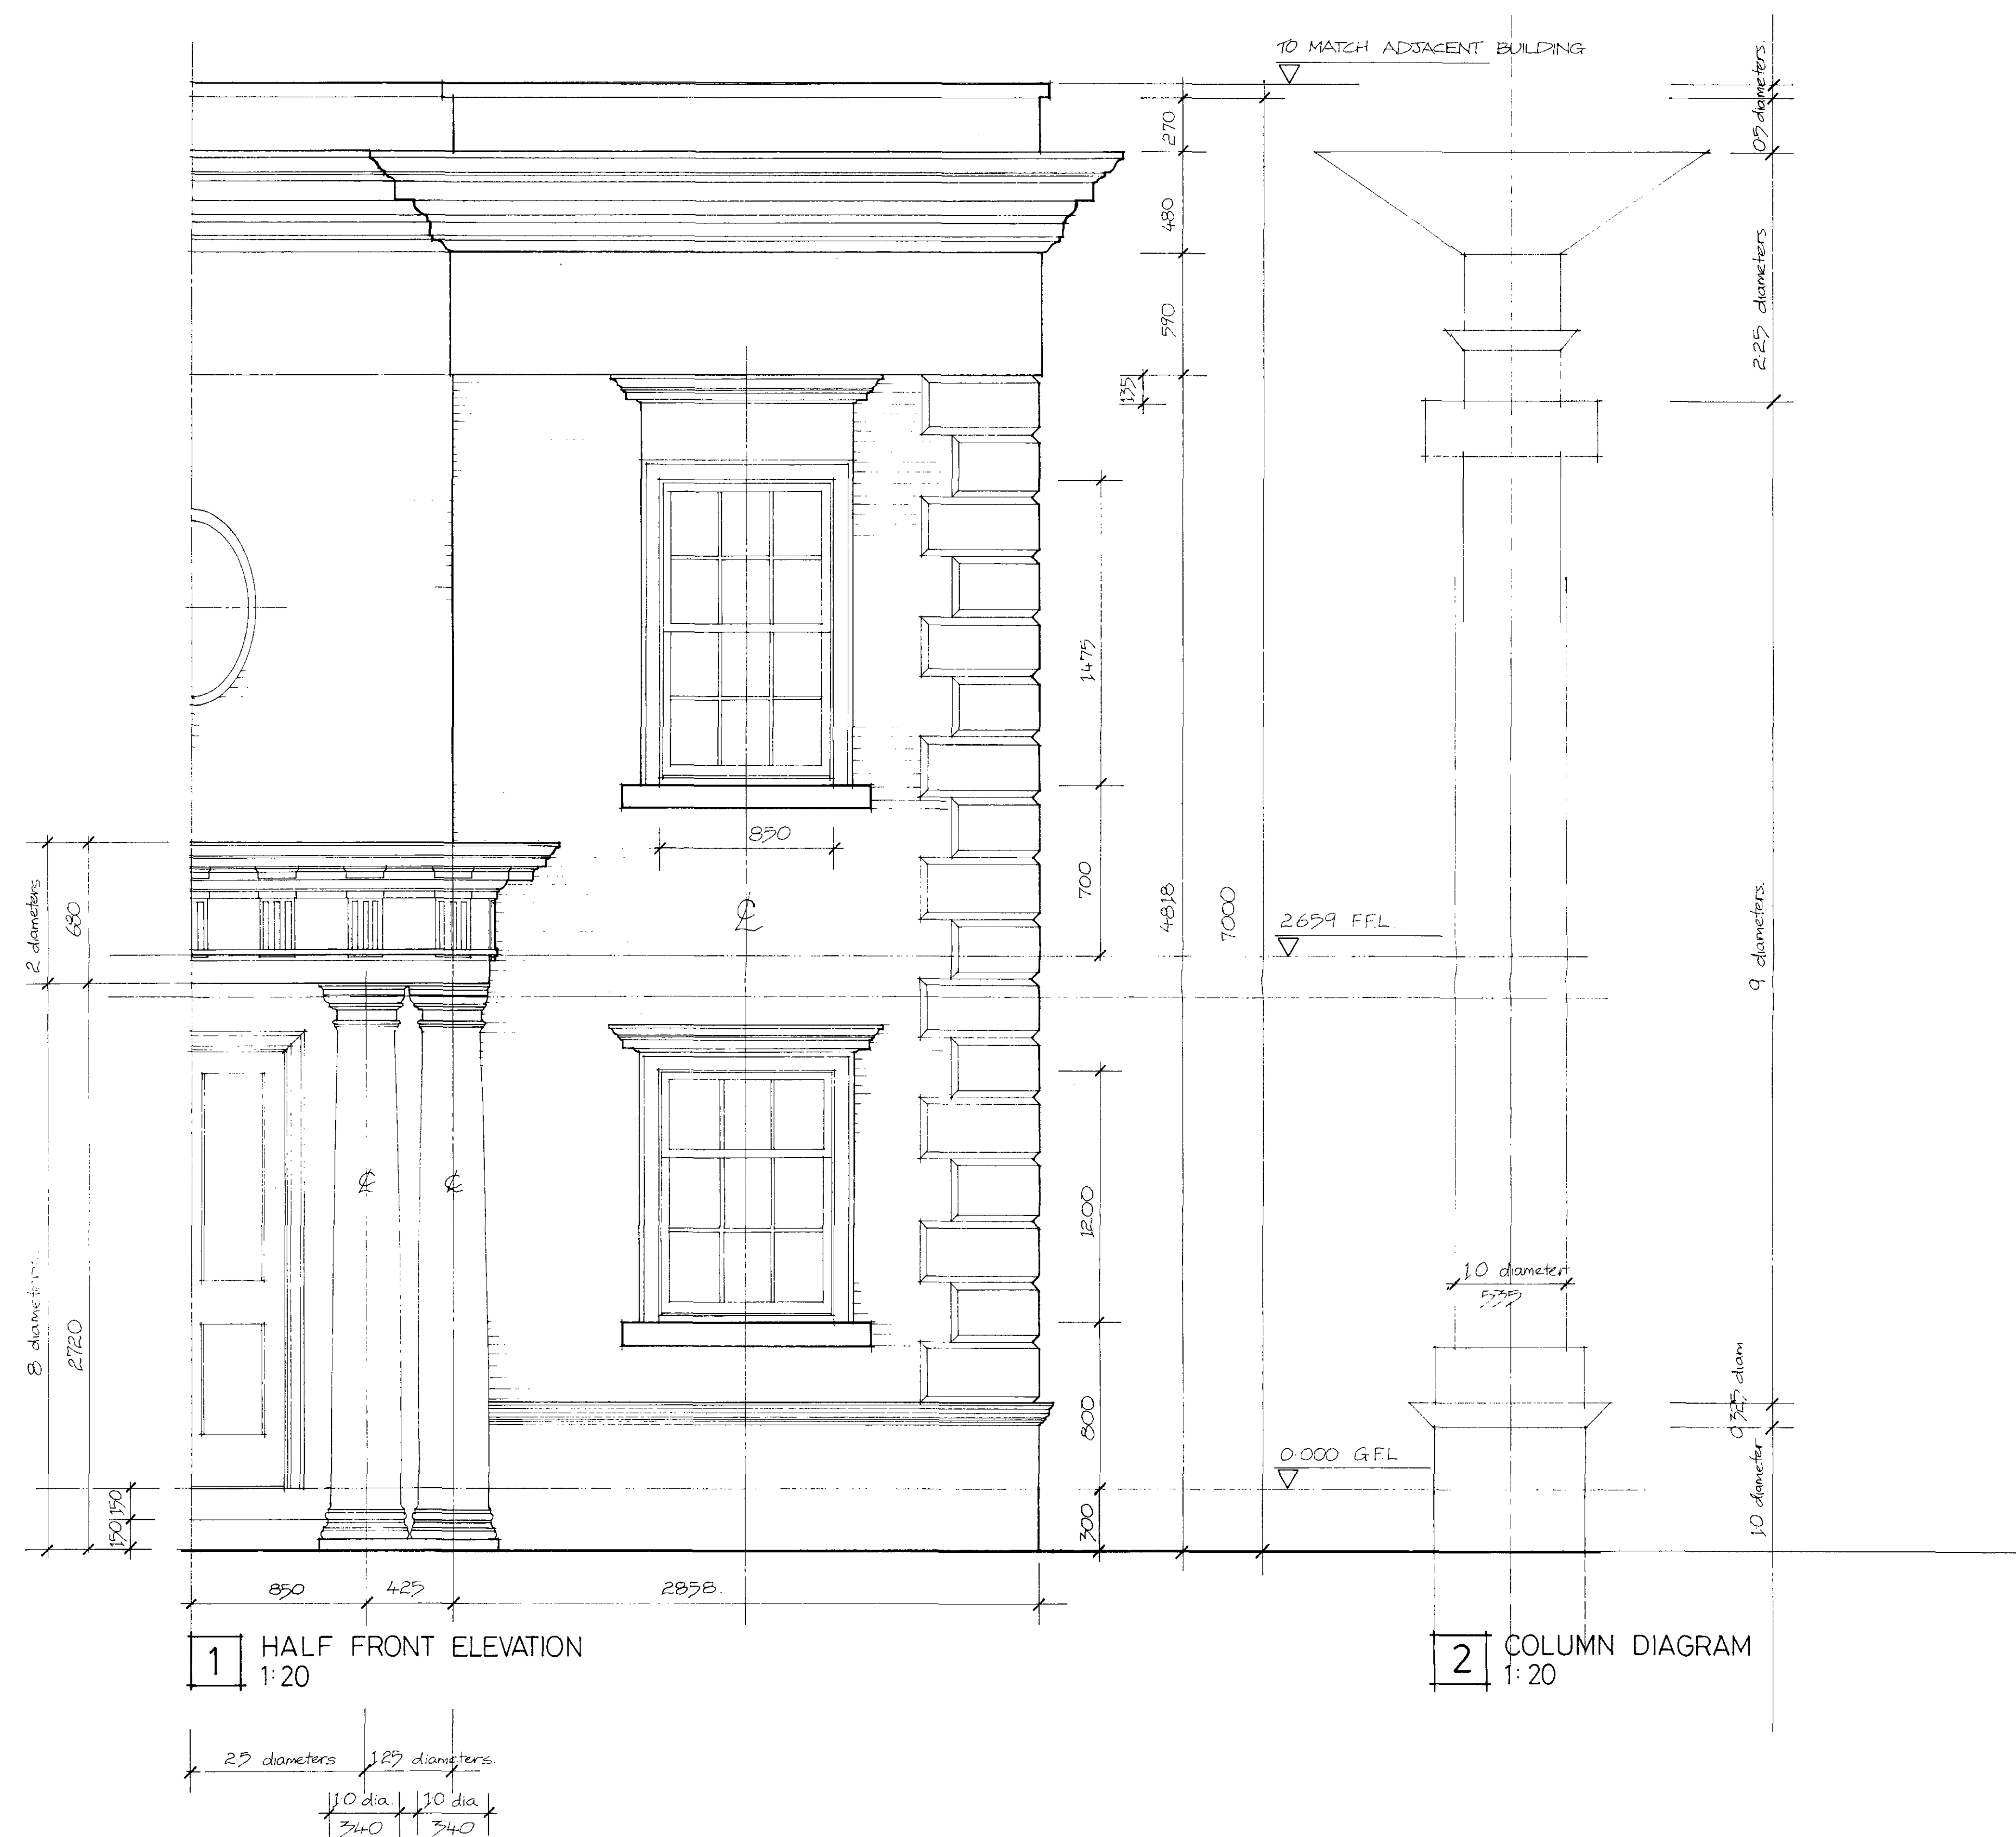


HB 9 07 04 28 R1
TP 9 00 31 59 RE

WELDON WALSHE
CHARTERED ARCHITECTS

BEECHWOOD HOUSE

PROPOSED STAFF BLOCK
PART FRONT ELEVATION

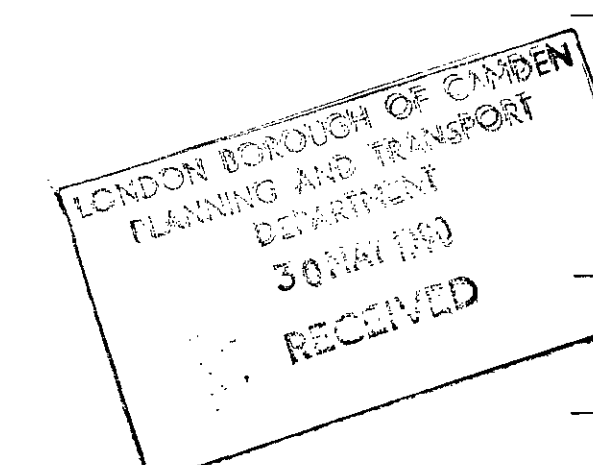

1:10

MAY 1990

89 CR 47 904 A

DO NOT SCALE THIS DRAWING. USE FIGURED DIMENSIONS.

THIS DRAWING IS COPYRIGHT. DO NOT REPRODUCE IT WITHOUT WRITTEN PERMISSION.

VERIFY ALL DIMENSIONS ON SITE BEFORE COMMENCING ANY WORK OR SHOP DRAWINGS.

INFORM THE ARCHITECTS BEFORE ANY WORKS STARTS IF THIS DRAWING EXCEEDS THE QUANTITIES IN ANY WAY.



1 SOUTH WEST ELEVATION
1:100

EXISTING

PROPOSED

A

HB9070428 KI

TP9003159 RI

A 29-0-91 AMENDMENTS AS NOTED

WELDON WALSH E

CHARTERED ARCHITECTS

BEECHWOOD HOUSE


SOUTH WEST ELEVATION
INCLUDING STAFF BLOCK

1:100


MAY 1990

89 CR 47

903 A

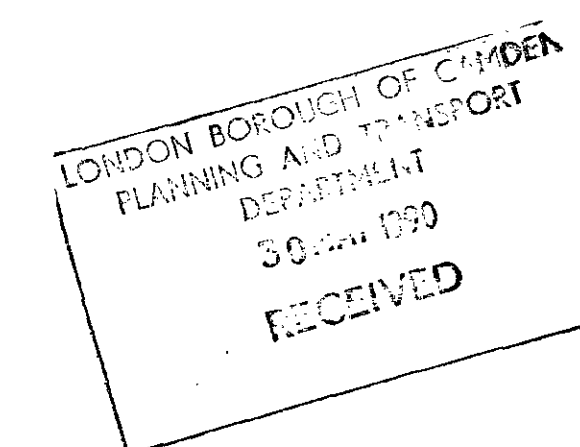

INFORM THE ARCHITECTS BEFORE ANY WORKS STARTS
IF THIS DRAWING EXCEEDS THE QUANTITIES IN ANY WAY.

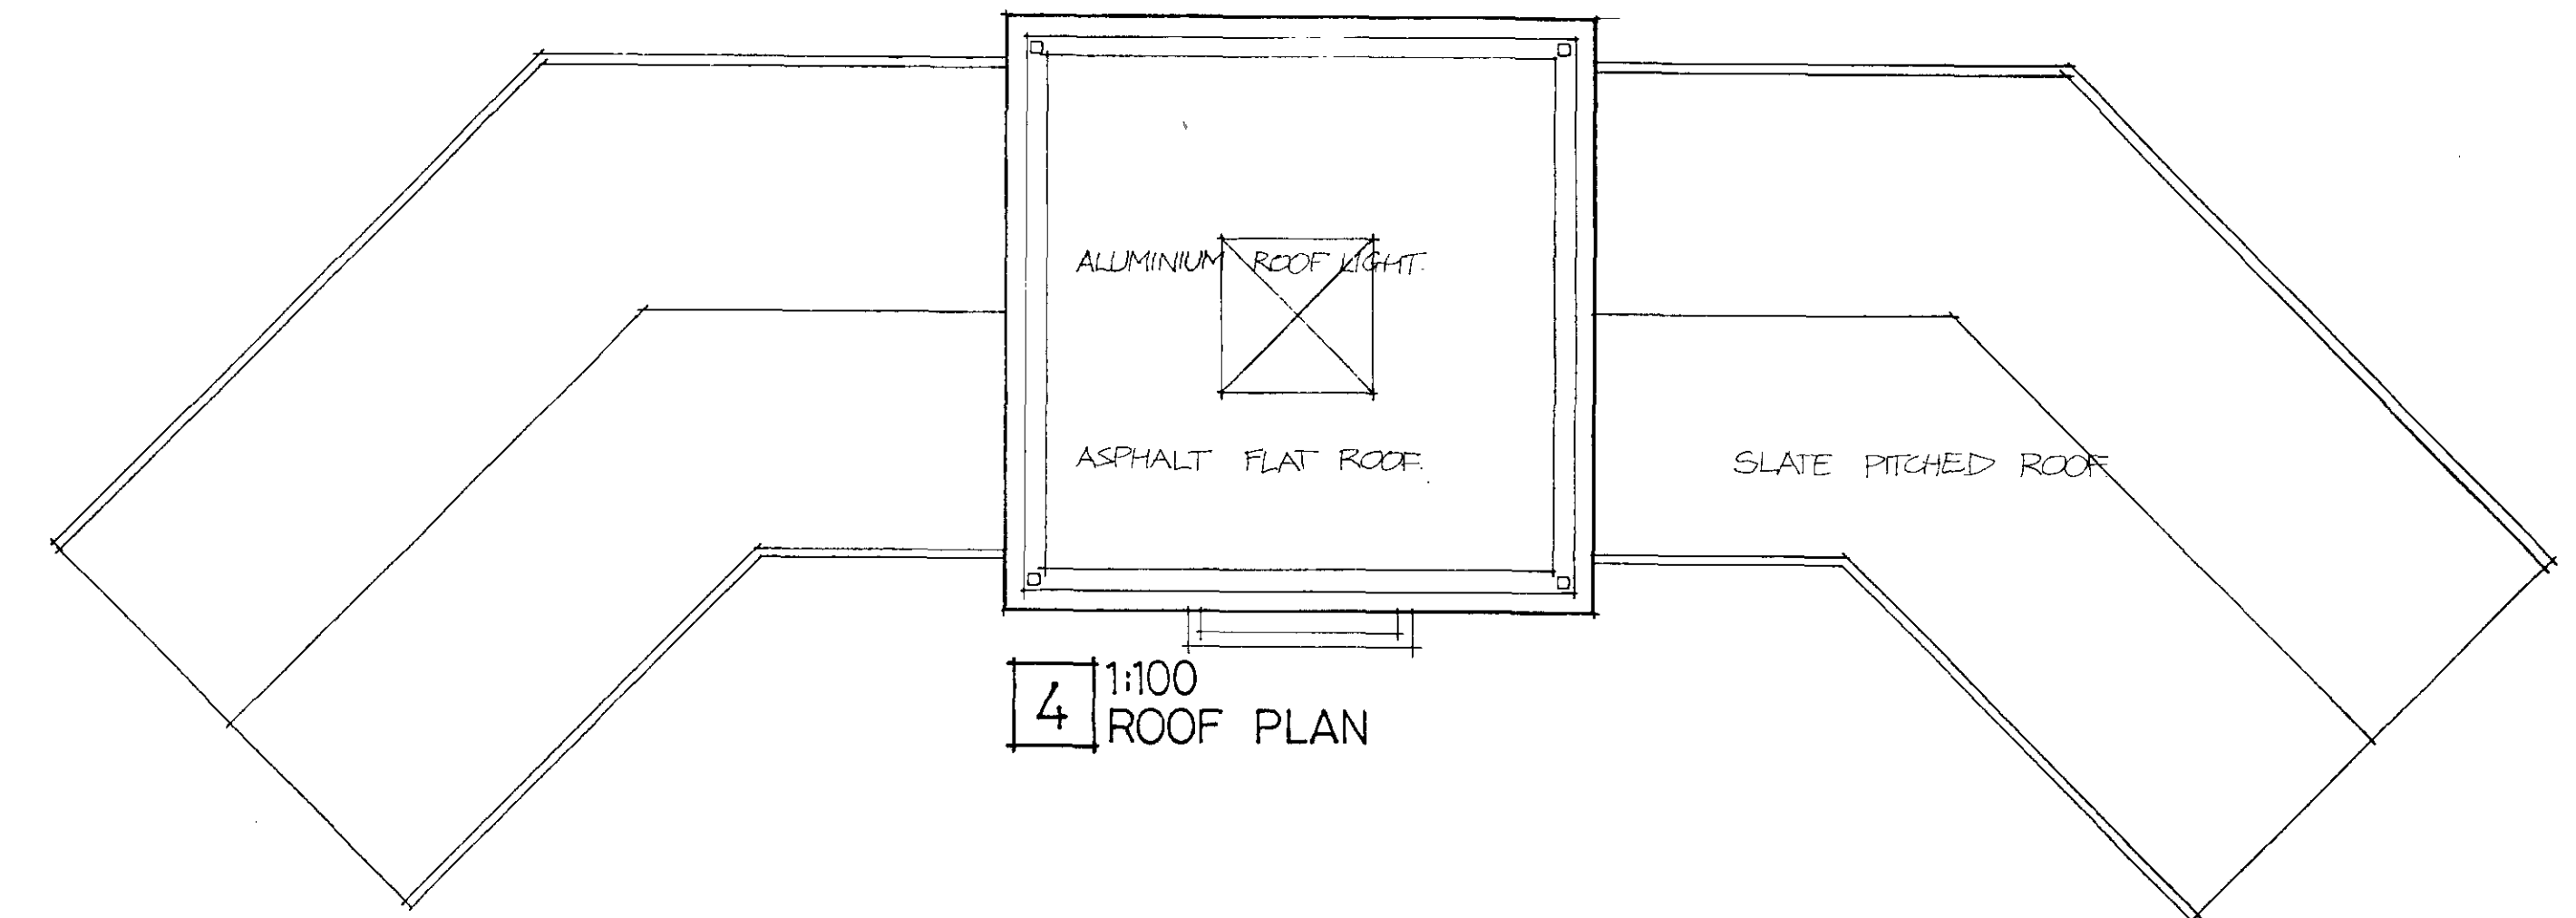

A 12-5-77 SCREEN REVEALS.

CHARTERED ARCHITECTS



BEECHWOOD HOUSE



PROPOSED LAYOUT

MARCH 1990

89 CR 47 **902** A


LONDON BOROUGH OF CAMDEN
PLANNING AND TRANSPORT
DEPARTMENT
30 MAY 1990
RECEIVED

DO NOT SCALE THIS DRAWING. USE FIGURED DIMENSIONS.


THIS DRAWING IS COPYRIGHT. DO NOT REPRODUCE IT WITHOUT WRITTEN PERMISSION.

VERIFY ALL DIMENSIONS ON SITE BEFORE COMMENCING ANY WORK OR SHOP DRAWINGS.


INFORM THE ARCHITECTS BEFORE ANY WORKS STARTS IF THIS DRAWING EXCEEDS THE QUANTITIES IN ANY WAY.

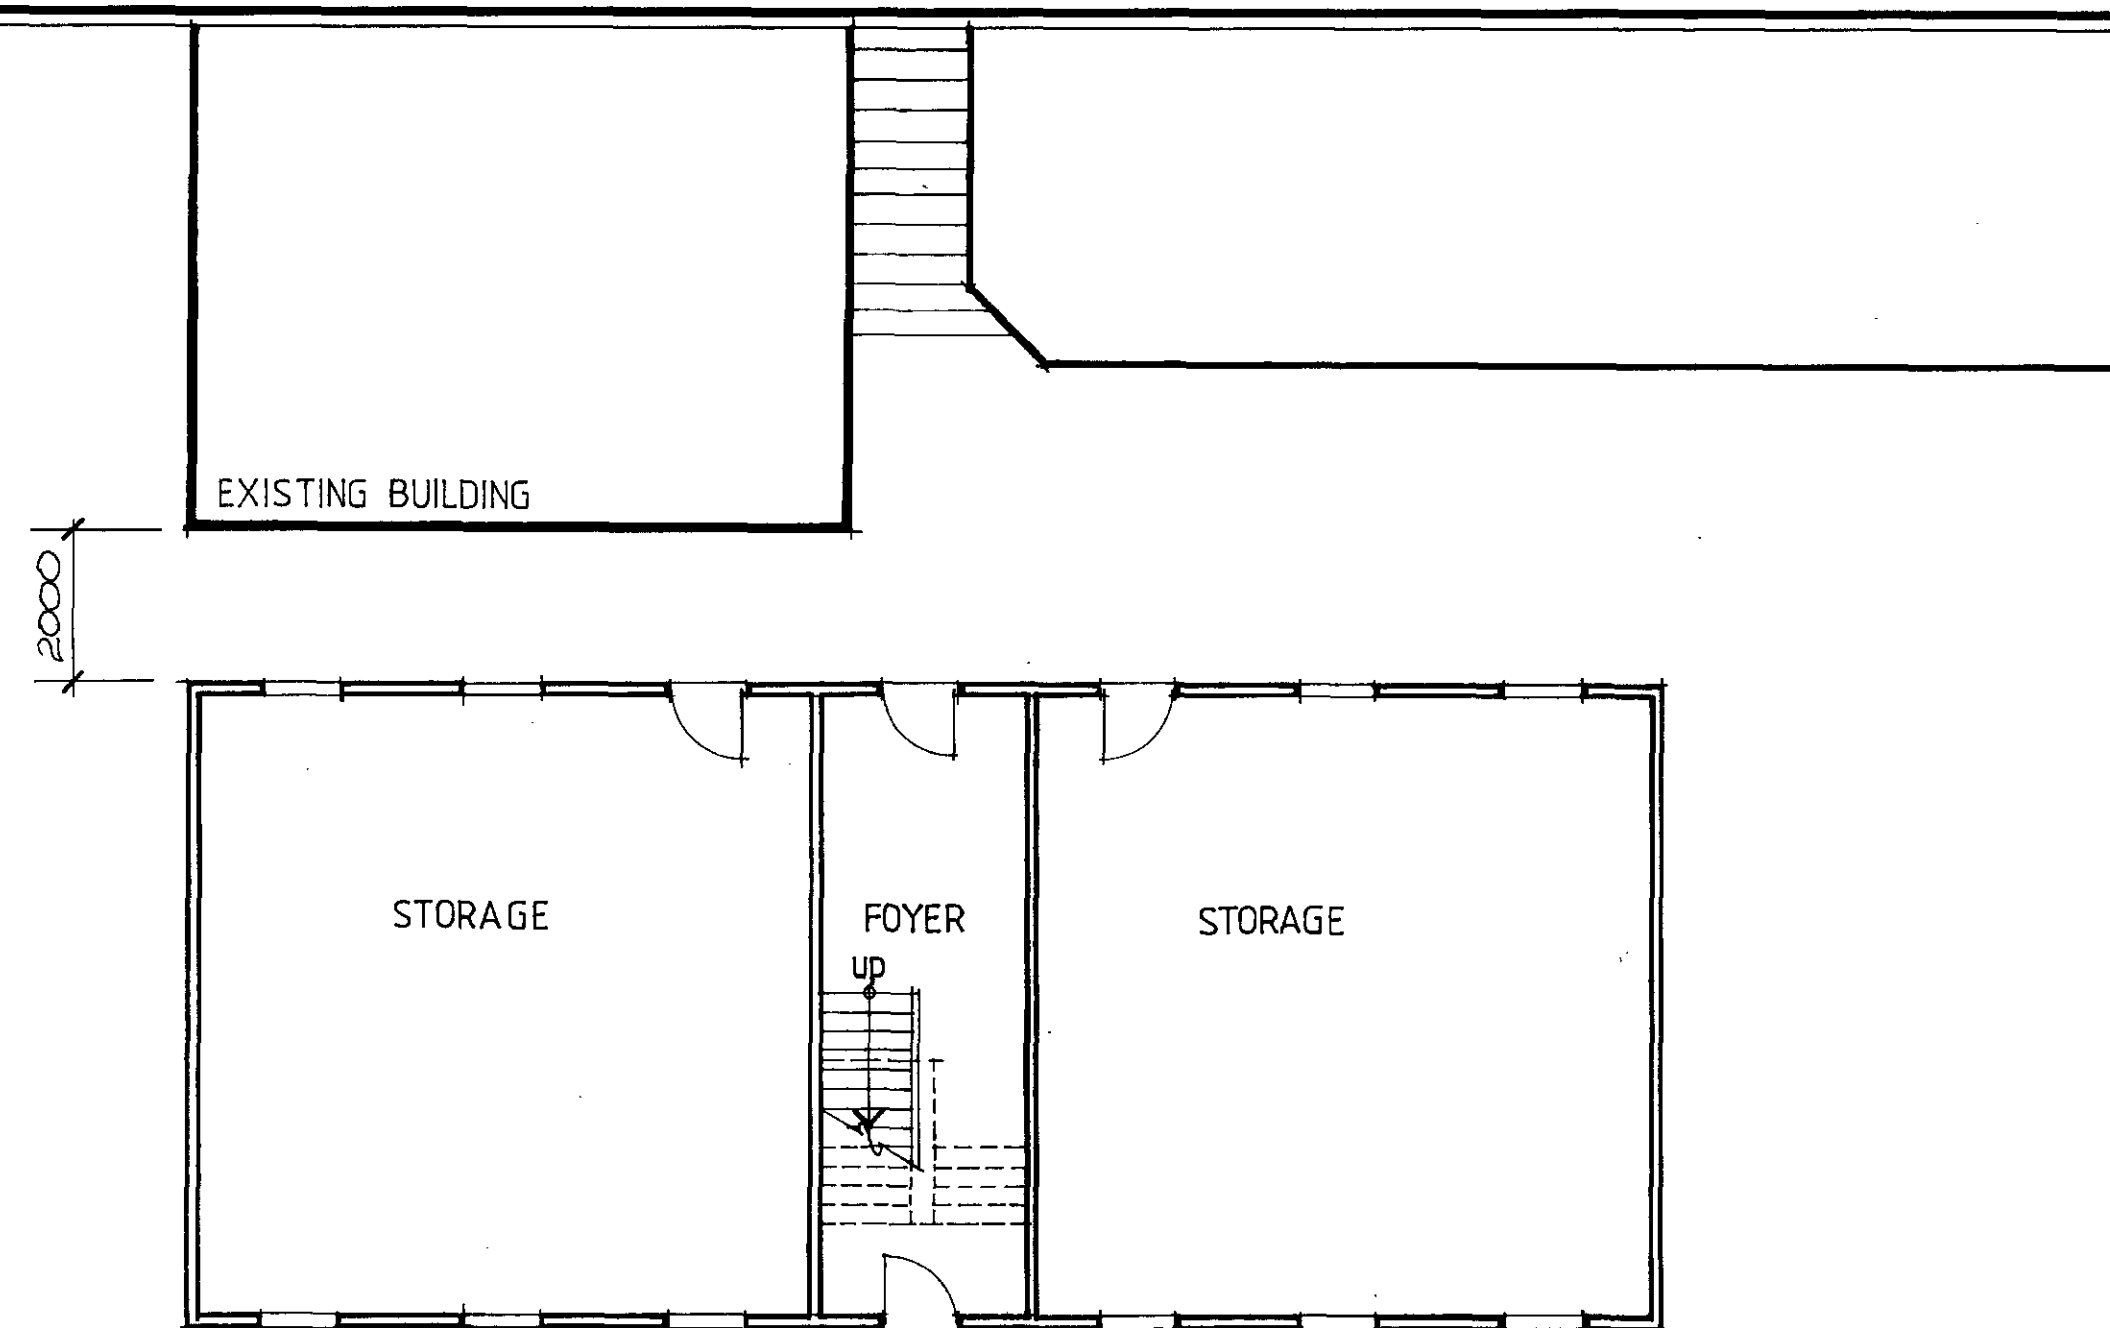

1 GROUND FLOOR PLAN
1:100

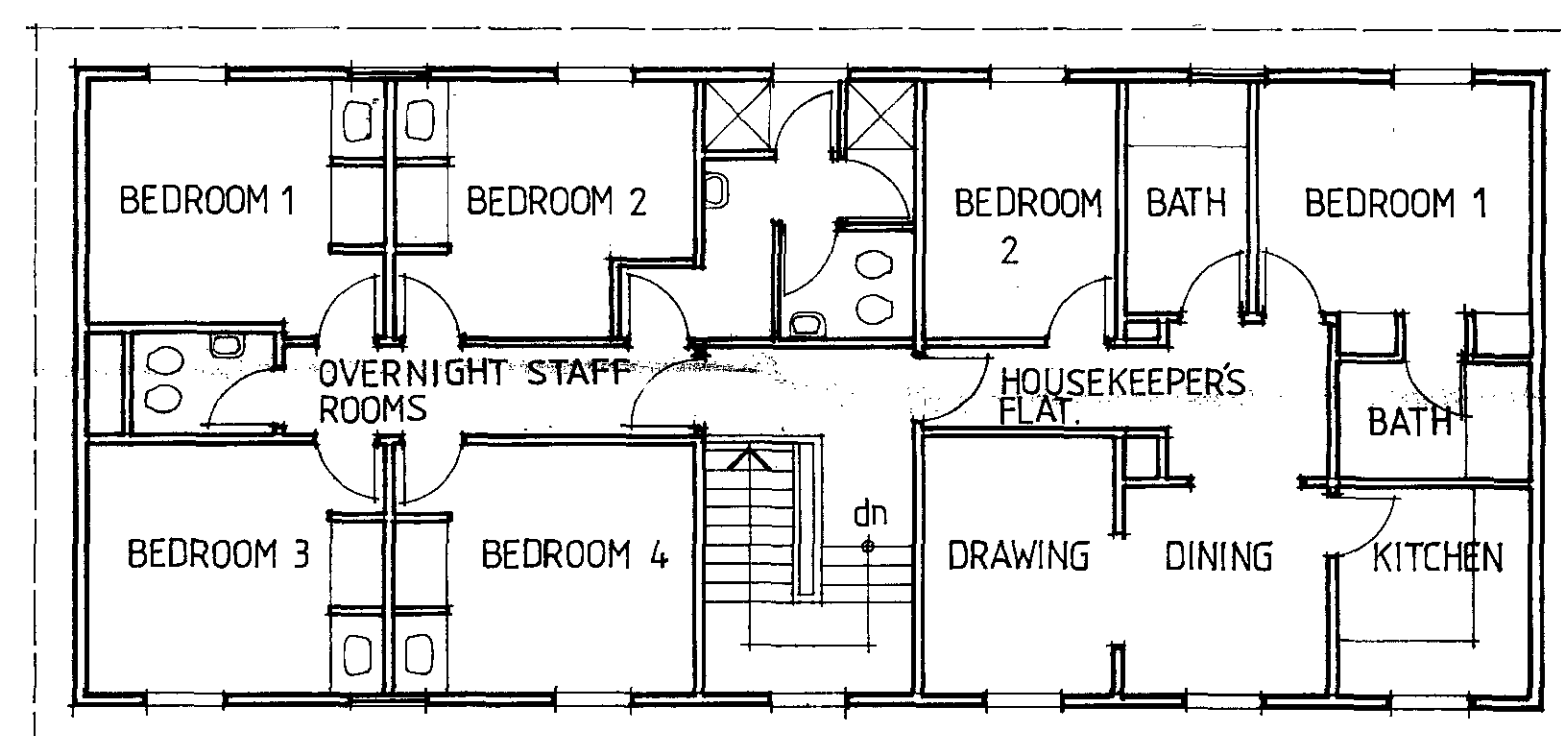


2 FIRST FLOOR PLAN
1:100

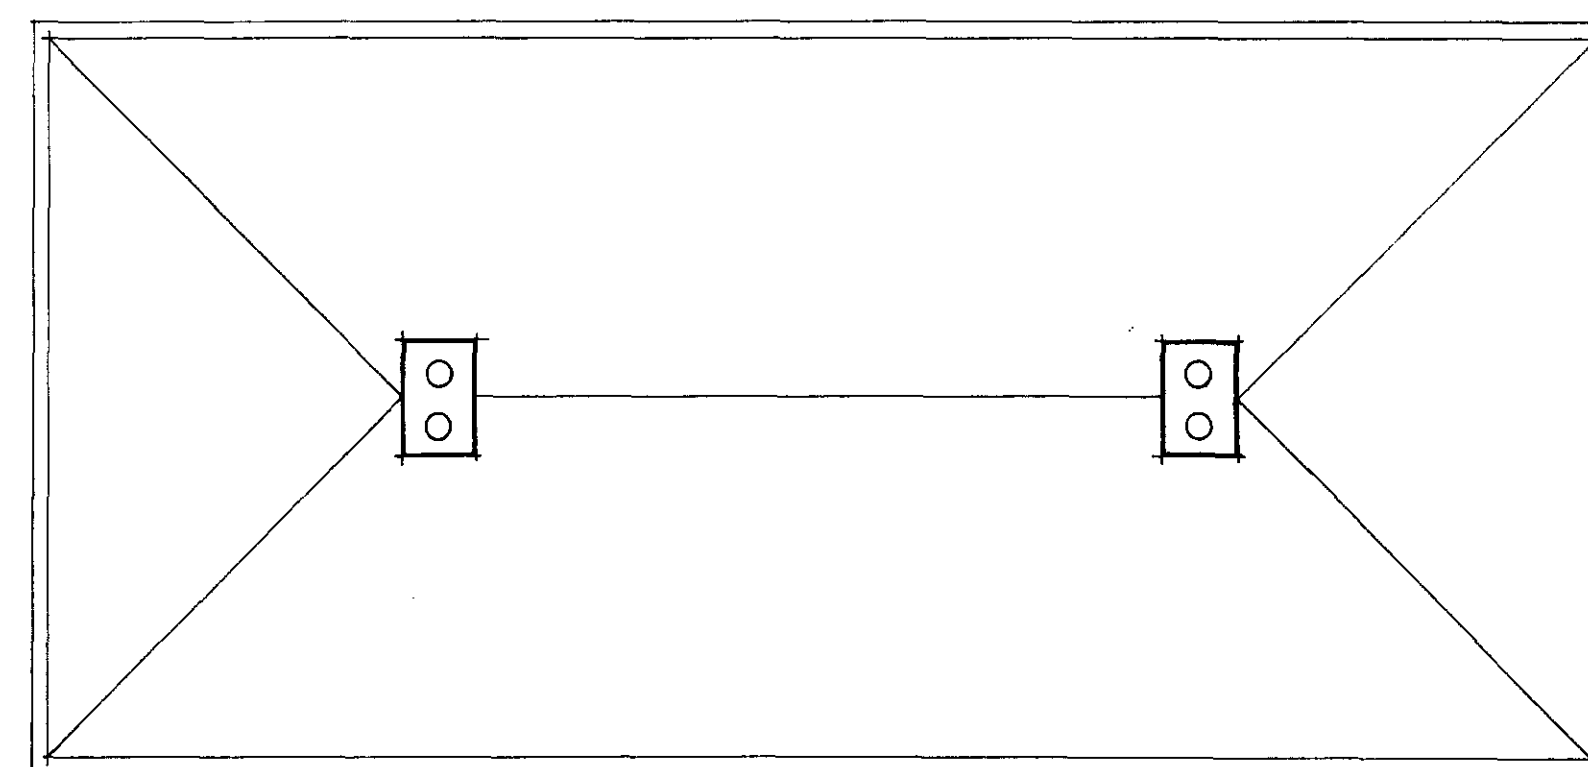

3 ROOF PLAN
1:100



4 SOUTH EAST ELEVATION
1:100

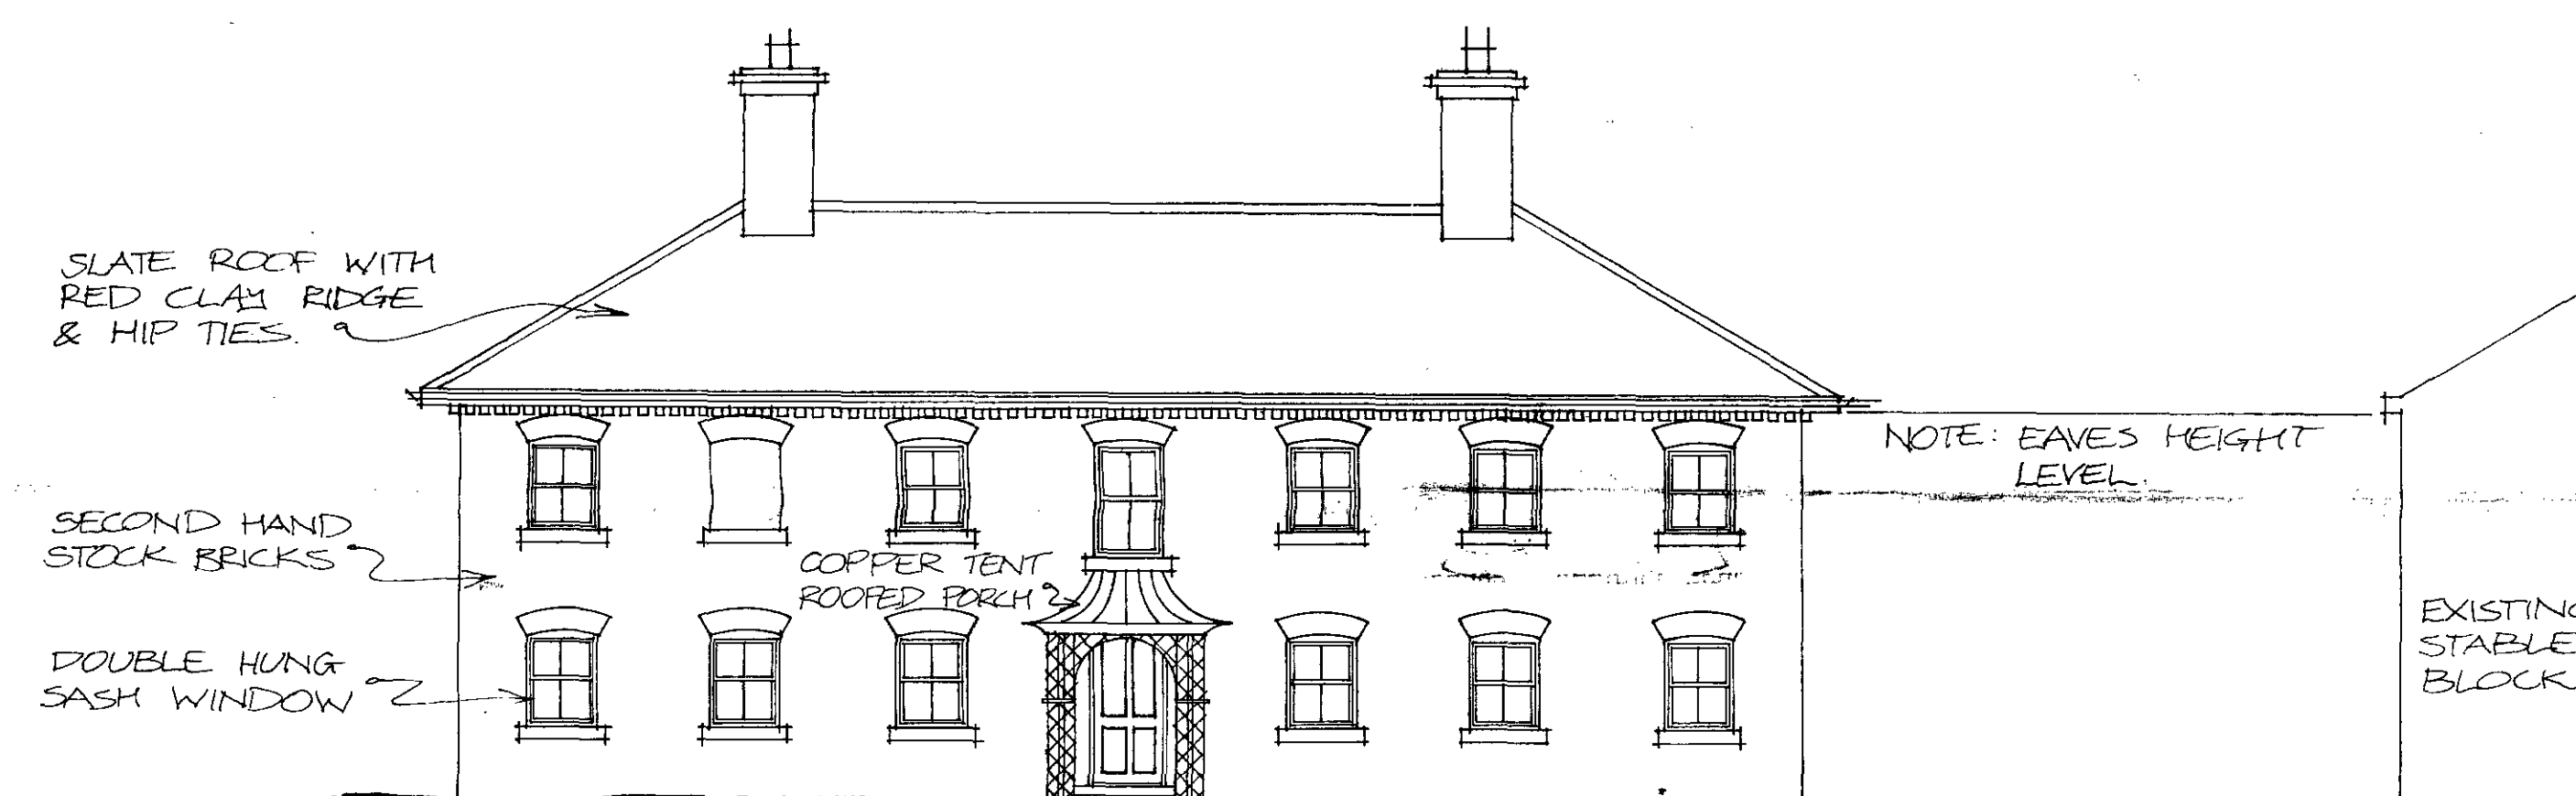

5 NORTH WEST ELEVATION
1:100



6 SOUTH WEST ELEVATION
1:100

TP9003159R2
HB9070428R2

11-7-90 'A' DRAWING RE-DRAWN/REDESIGN

WELDON WALSH
CHARTERED ARCHITECTS

BEECHWOOD HOUSE

STABLE YARD STAFF
BLOCK
PROPOSED LAYOUT

1:100

JULY 1990



89 CR 47 900 A

DO NOT SCALE THIS DRAWING. USE FIGURED DIMENSIONS.


THIS DRAWING IS COPYRIGHT. DO NOT REPRODUCE IT WITHOUT WRITTEN PERMISSION.

VERIFY ALL DIMENSIONS ON SITE BEFORE COMMENCING ANY WORK OR SHOP DRAWINGS.

INFORM THE ARCHITECTS BEFORE ANY WORKS STARTS IF THIS DRAWING EXCEEDS THE QUANTITIES IN ANY WAY.

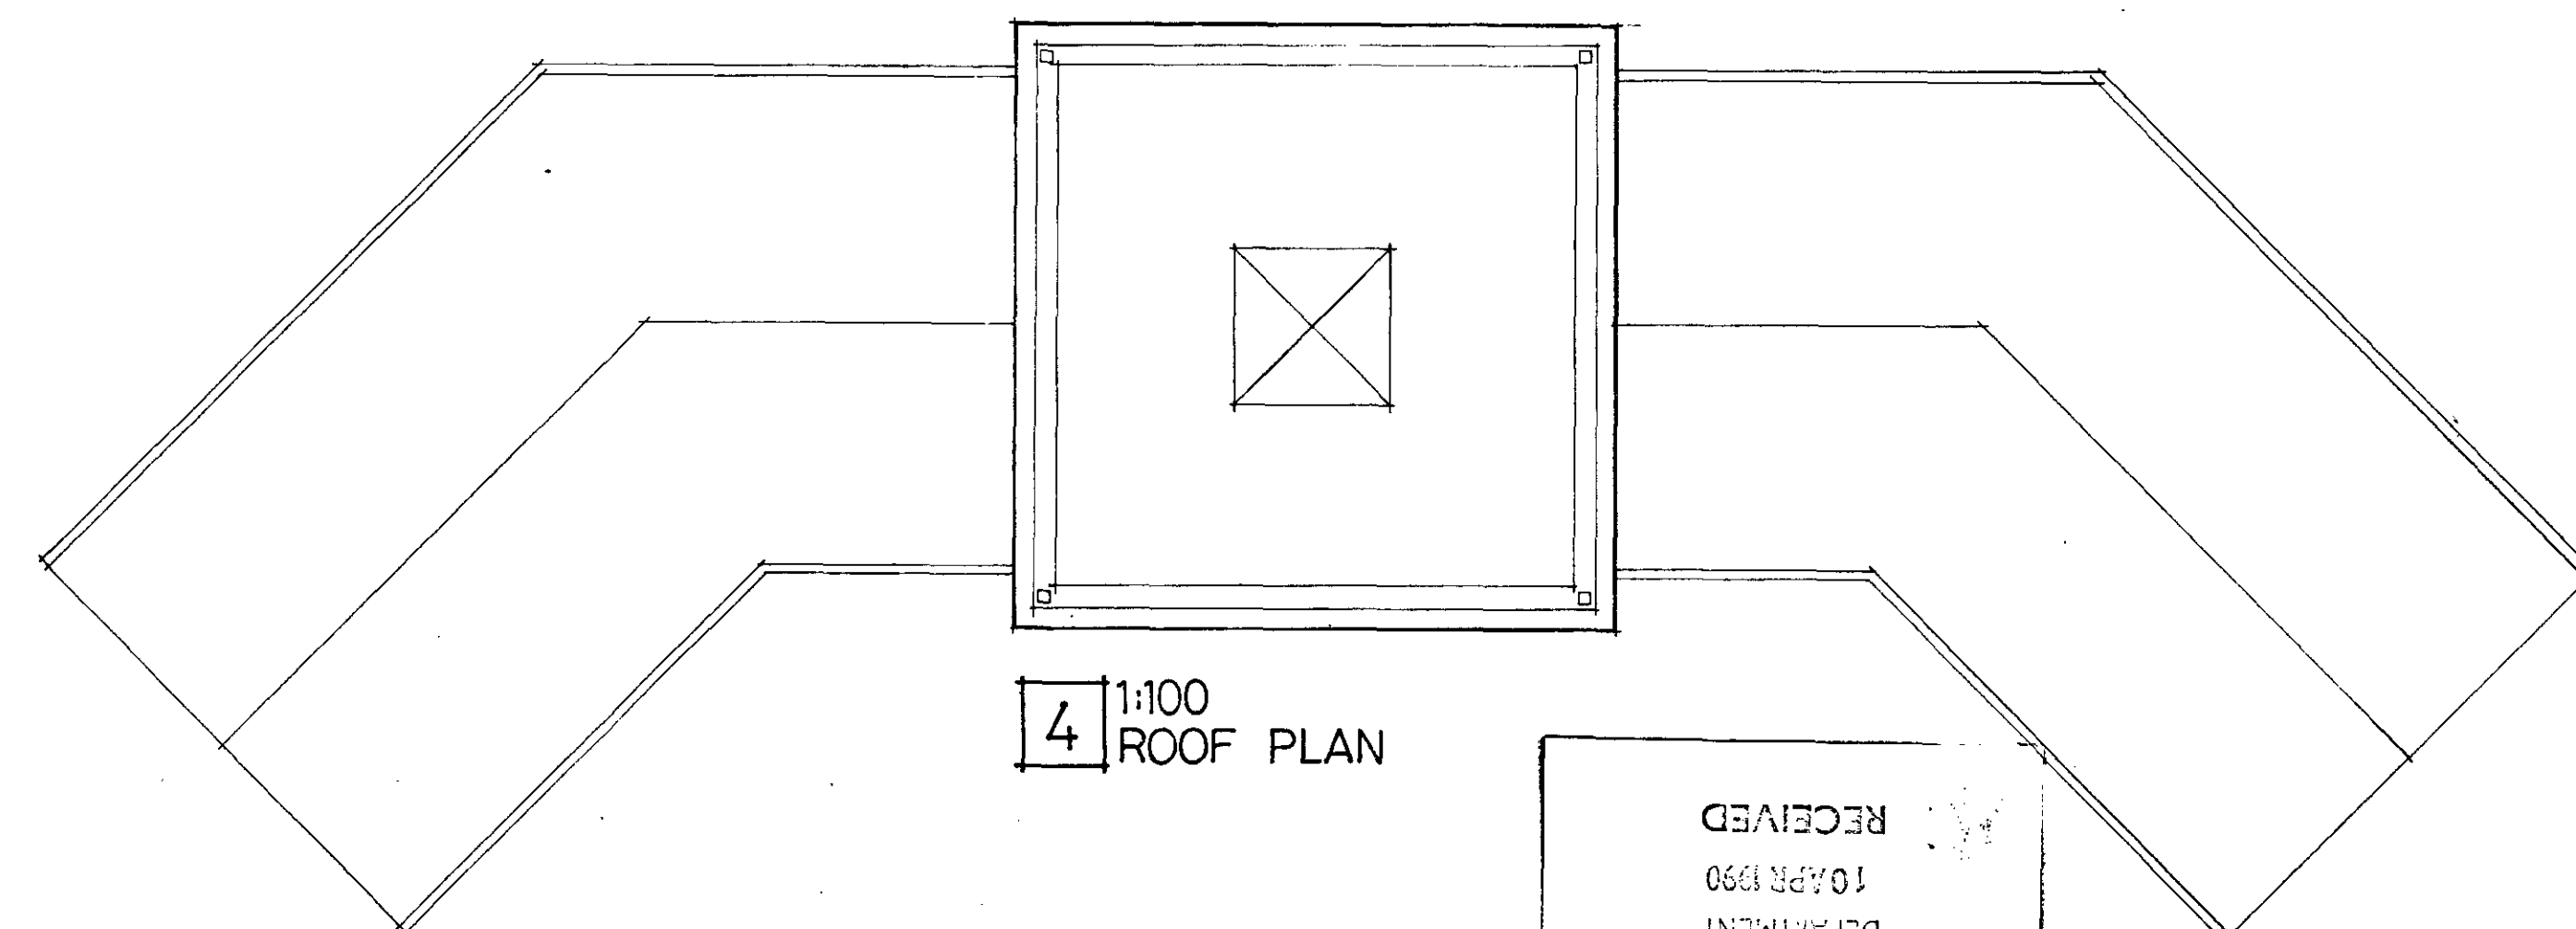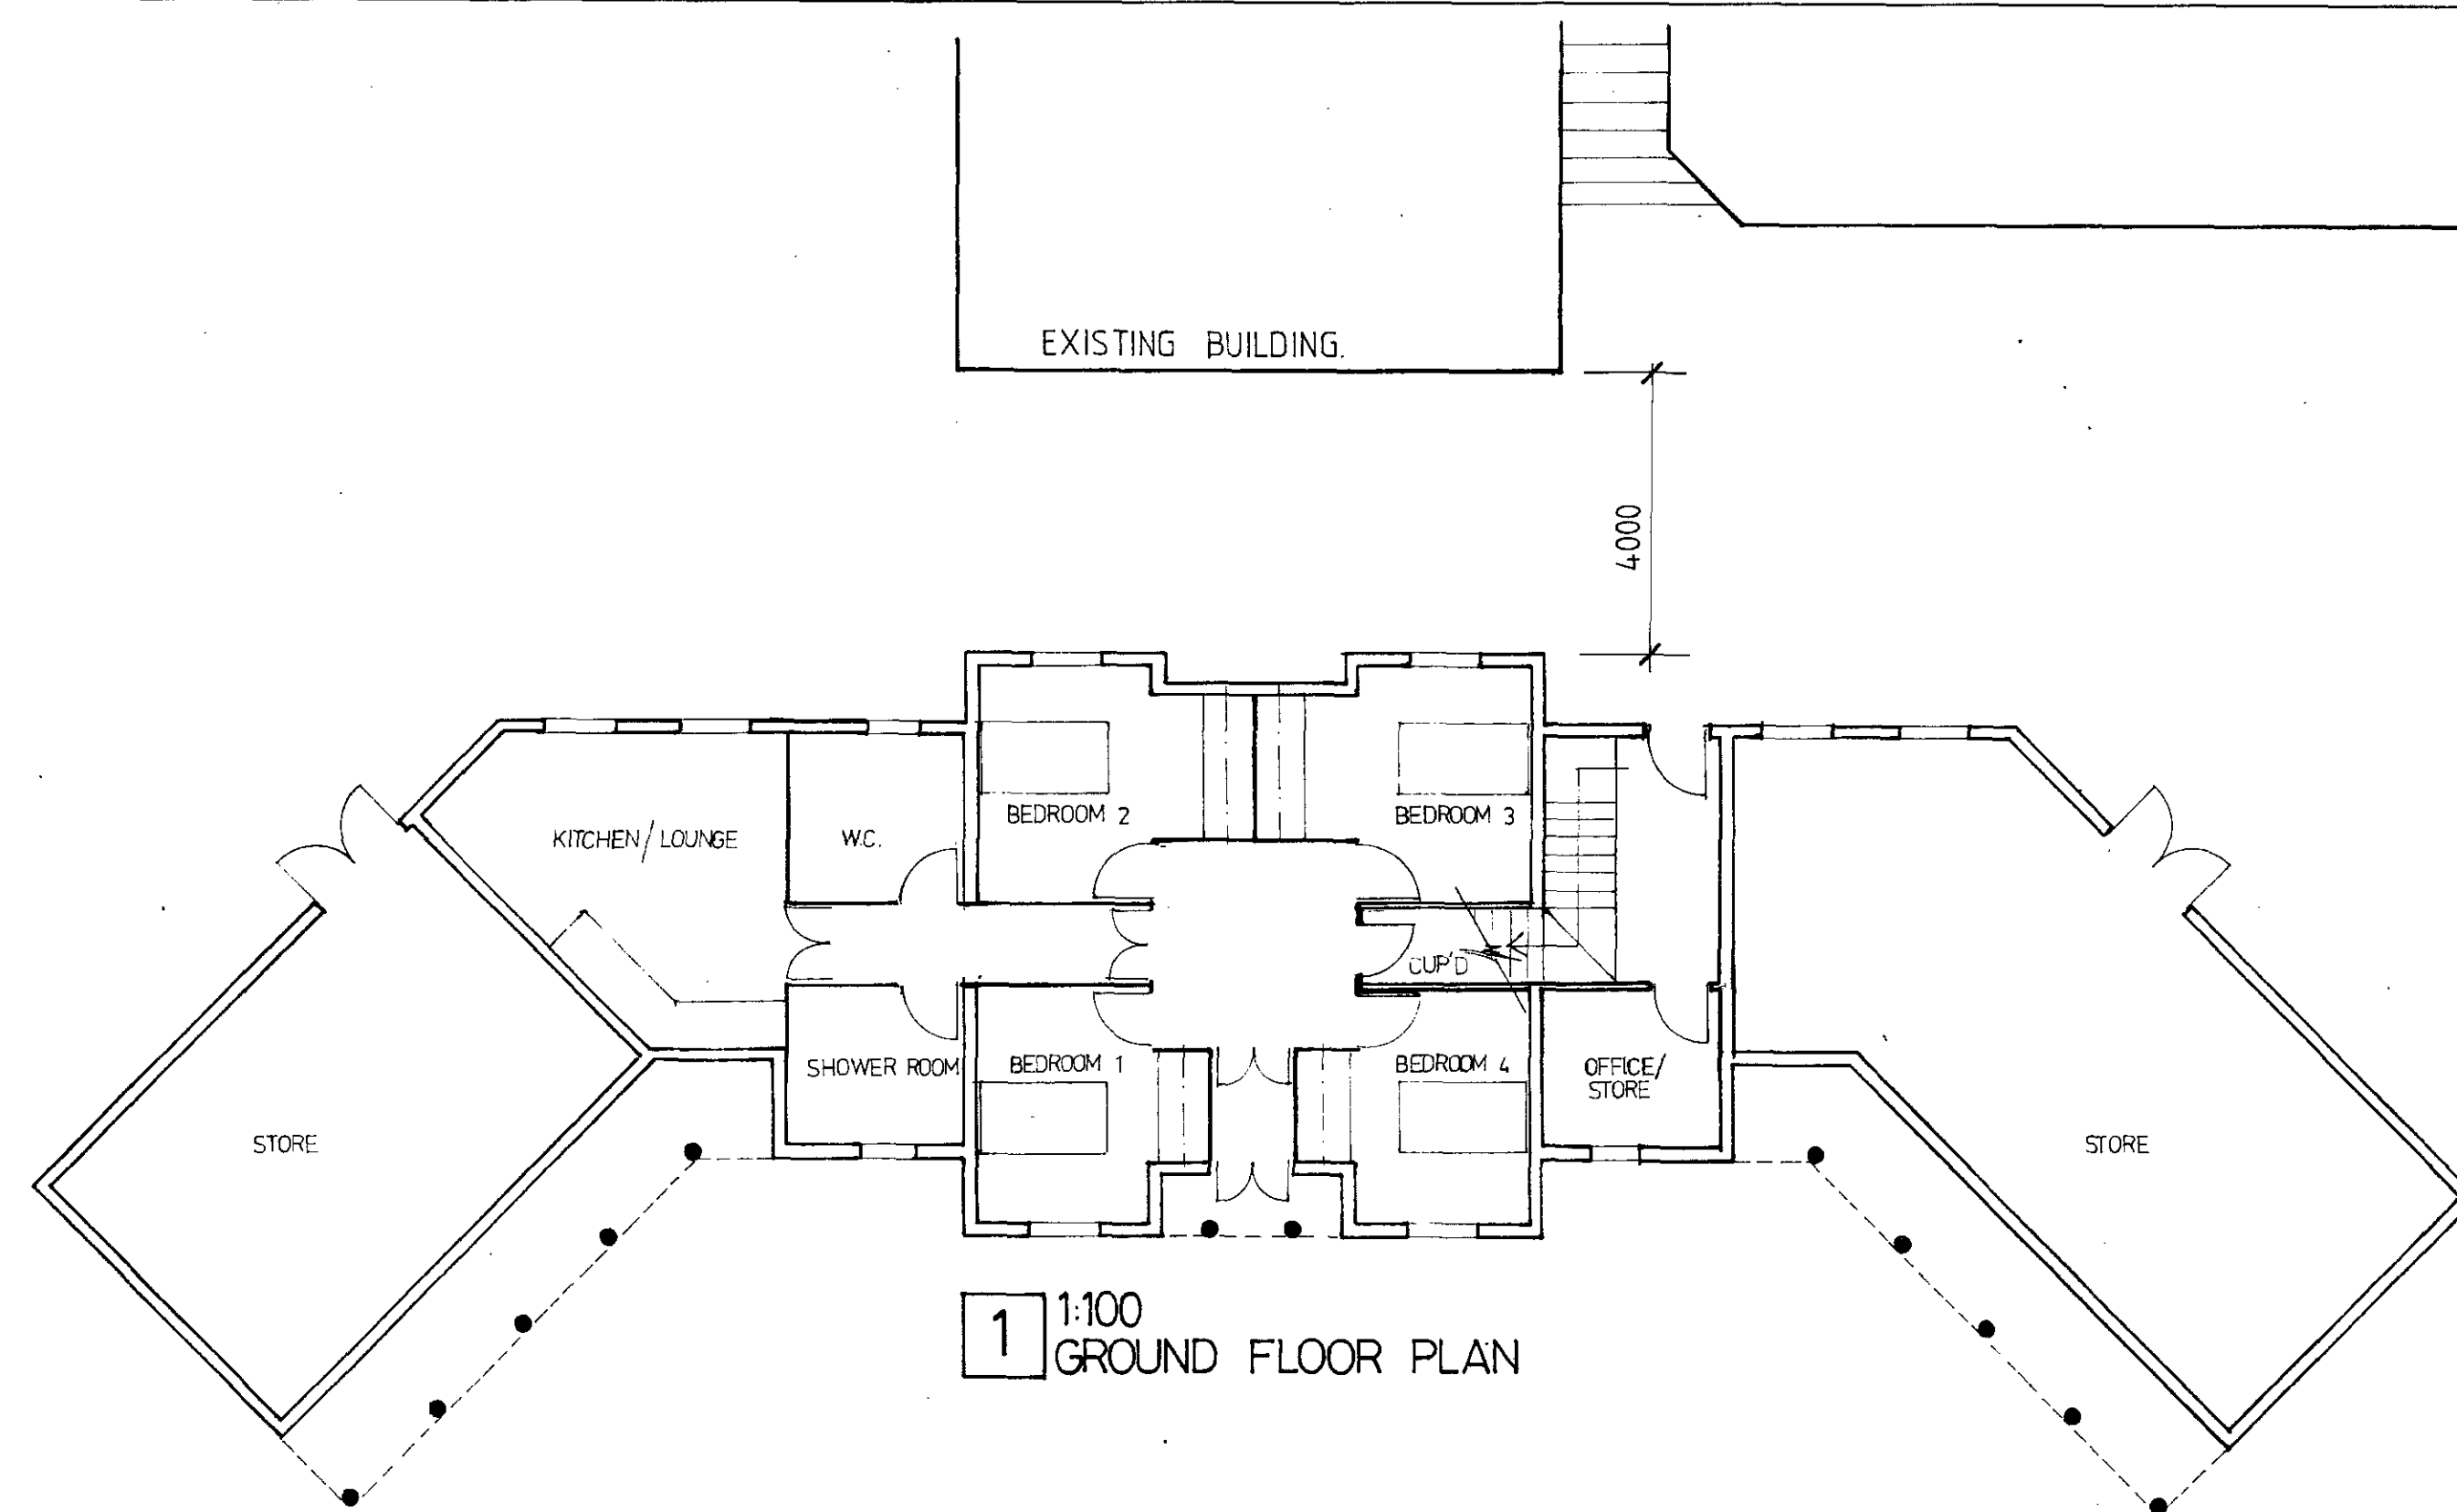



RECEIVED
10 APR 1990
PLANNING & TRANSPORT
DEPARTMENT
LONDON BOROUGH OF CANNON

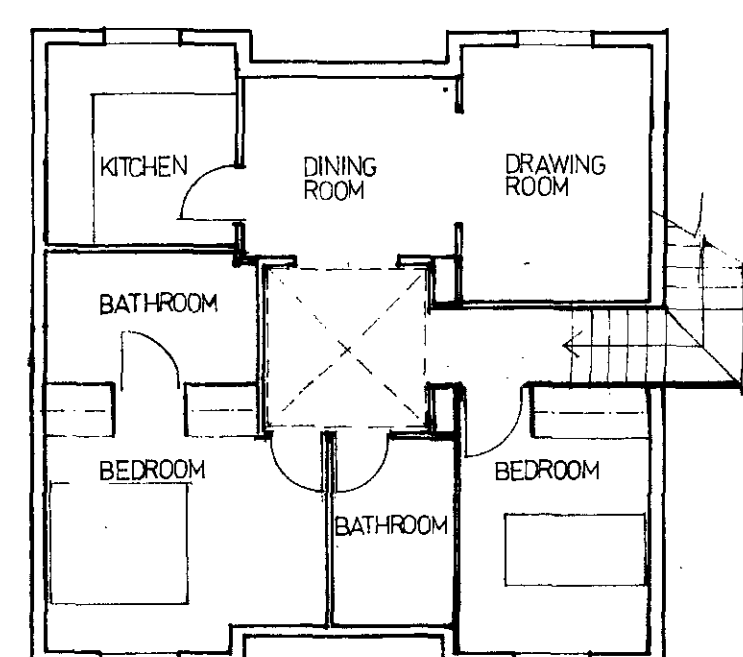

HB 9070428

WELDON WALSH

CHARTERED ARCHITECTS

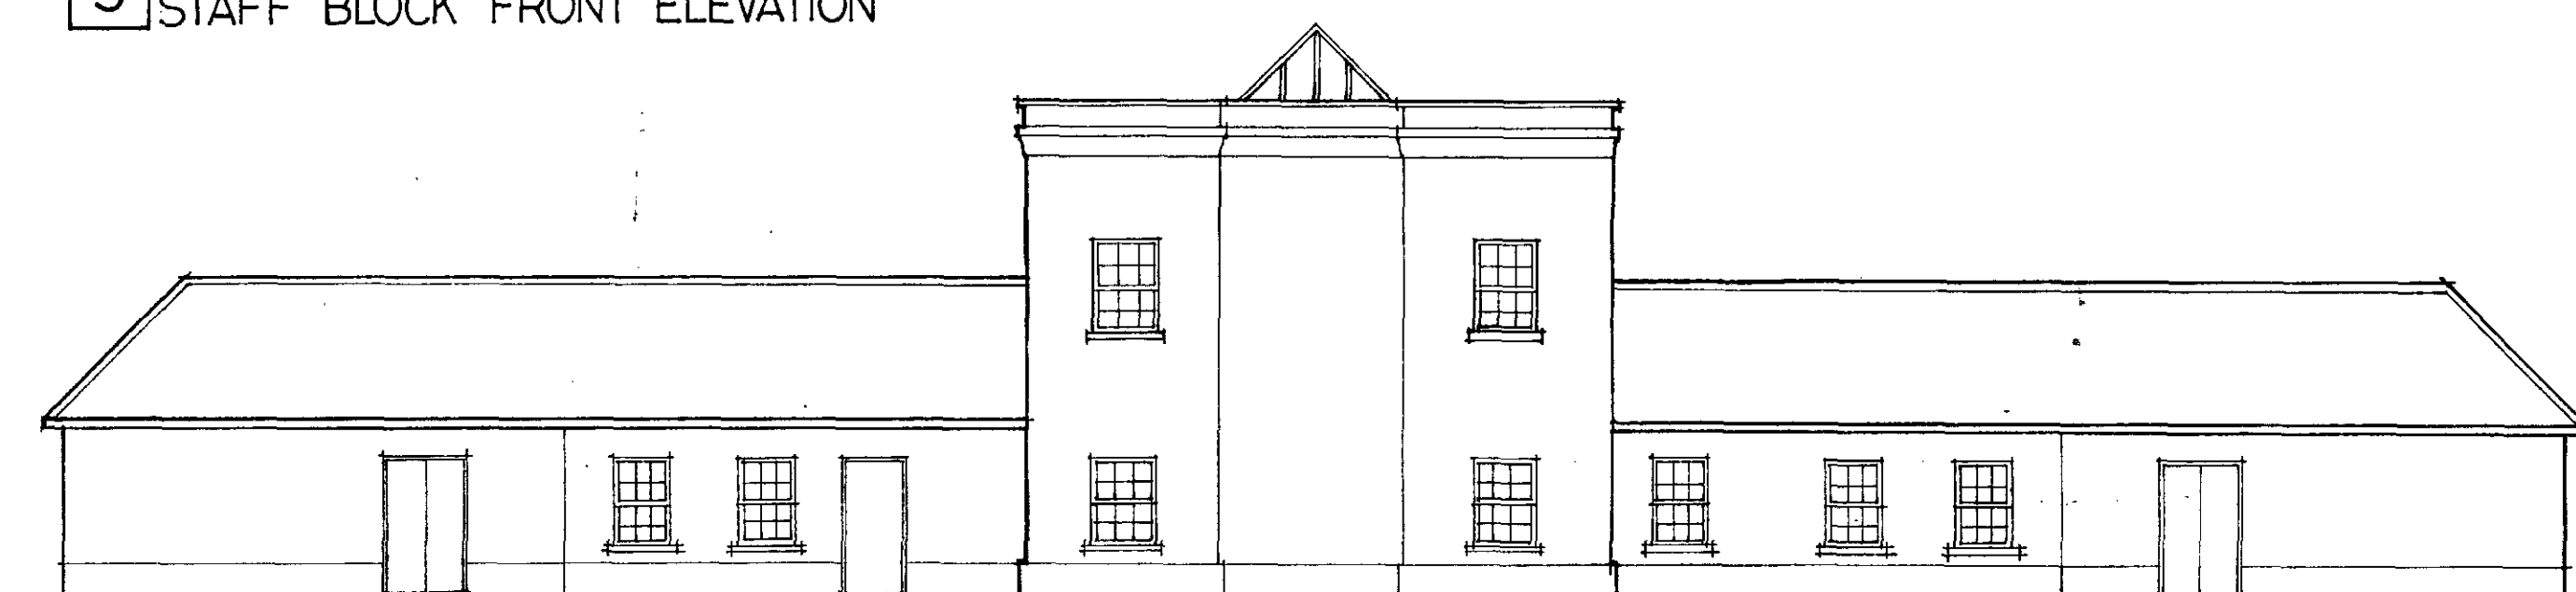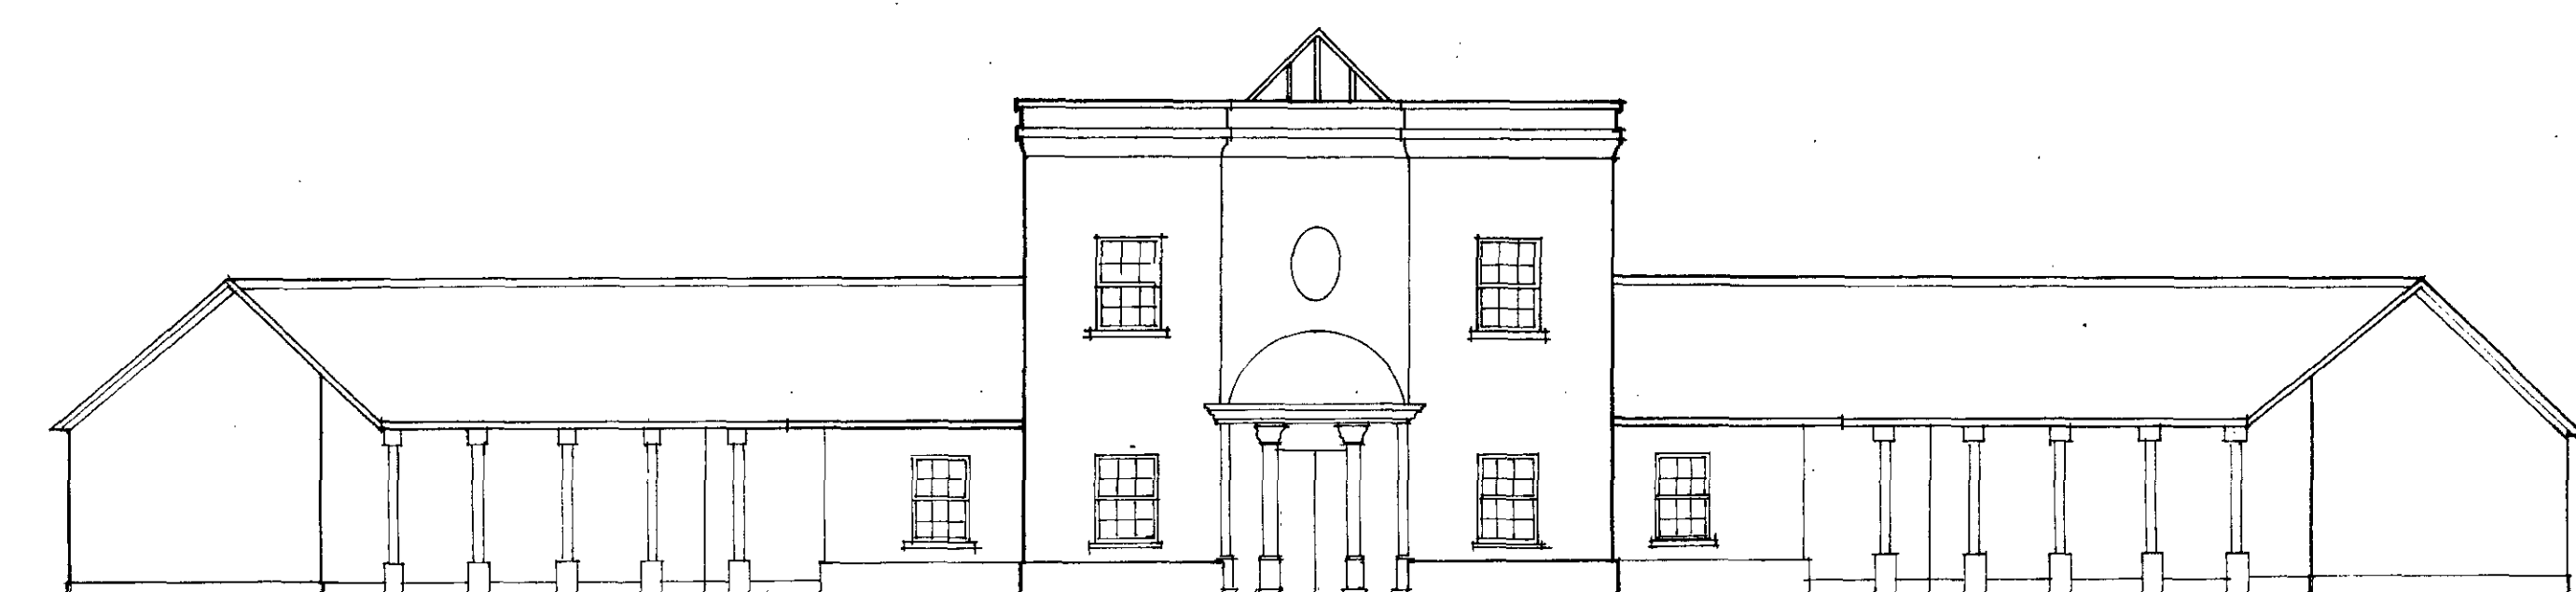

BEECHWOOD HOUSE

STAFF BLOCK
STABLE YARD

PROPOSED LAYOUT

1:100

MARCH 1990

89 CR 47 900

DO NOT SCALE THIS DRAWING. USE FIGURED DIMENSIONS.


THIS DRAWING IS COPYRIGHT. DO NOT REPRODUCE IT WITHOUT WRITTEN PERMISSION.

VERIFY ALL DIMENSIONS ON SITE BEFORE COMMENCING ANY WORK OR SHOP DRAWINGS.


INFORM THE ARCHITECTS BEFORE ANY WORKS STARTS IF THIS DRAWING EXCEEDS THE QUANTITIES IN ANY WAY.




1 SOUTH ELEVATION
1:50

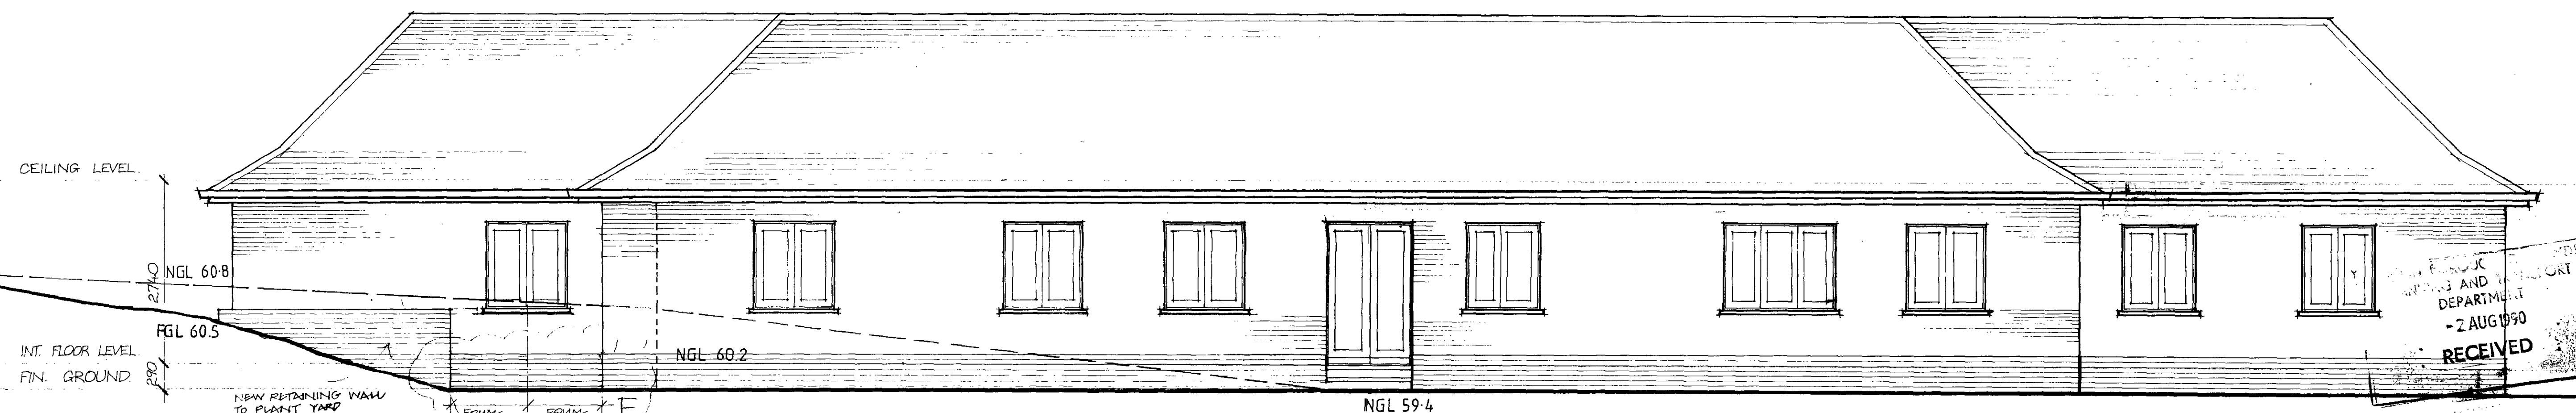

2 NORTH ELEVATION
1:50

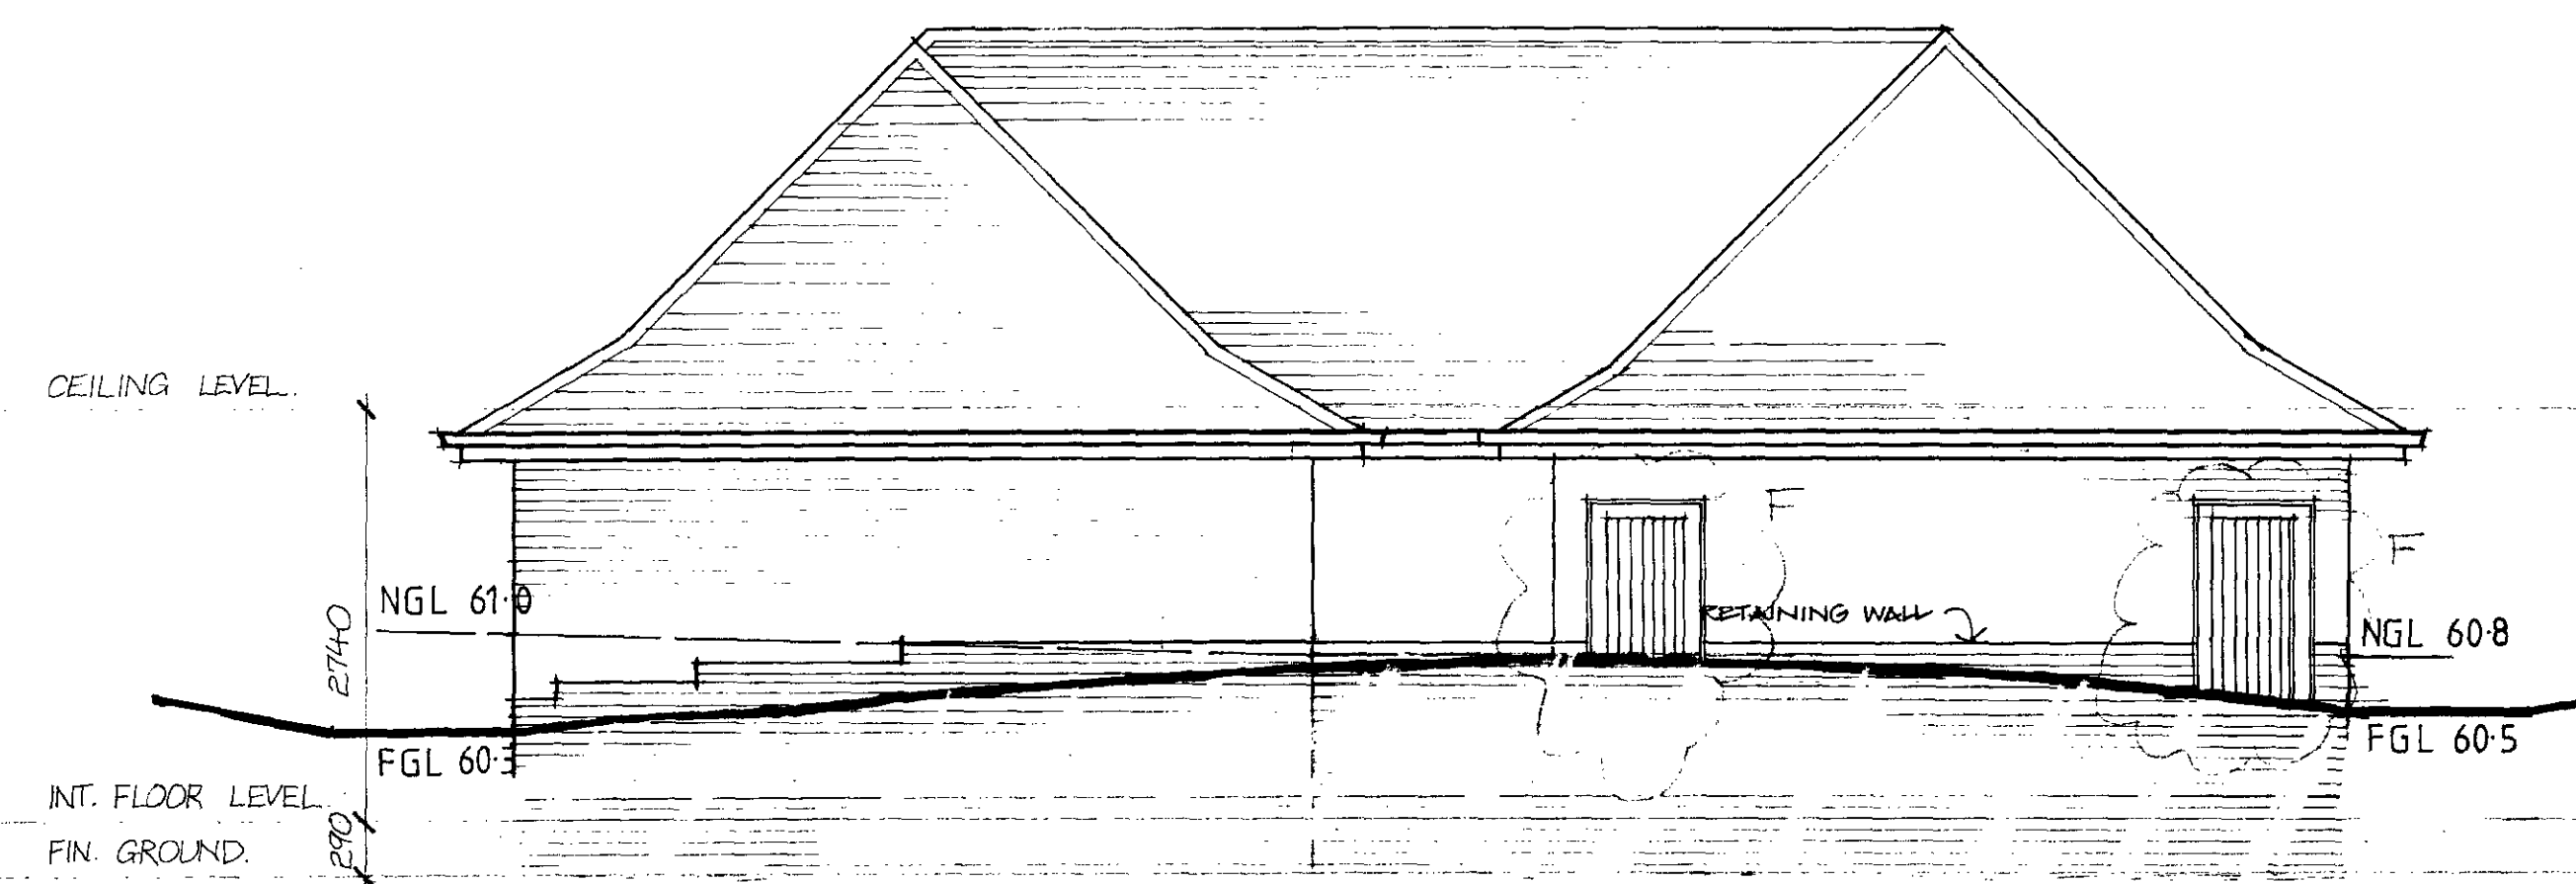

3 WEST ELEVATION
1:50

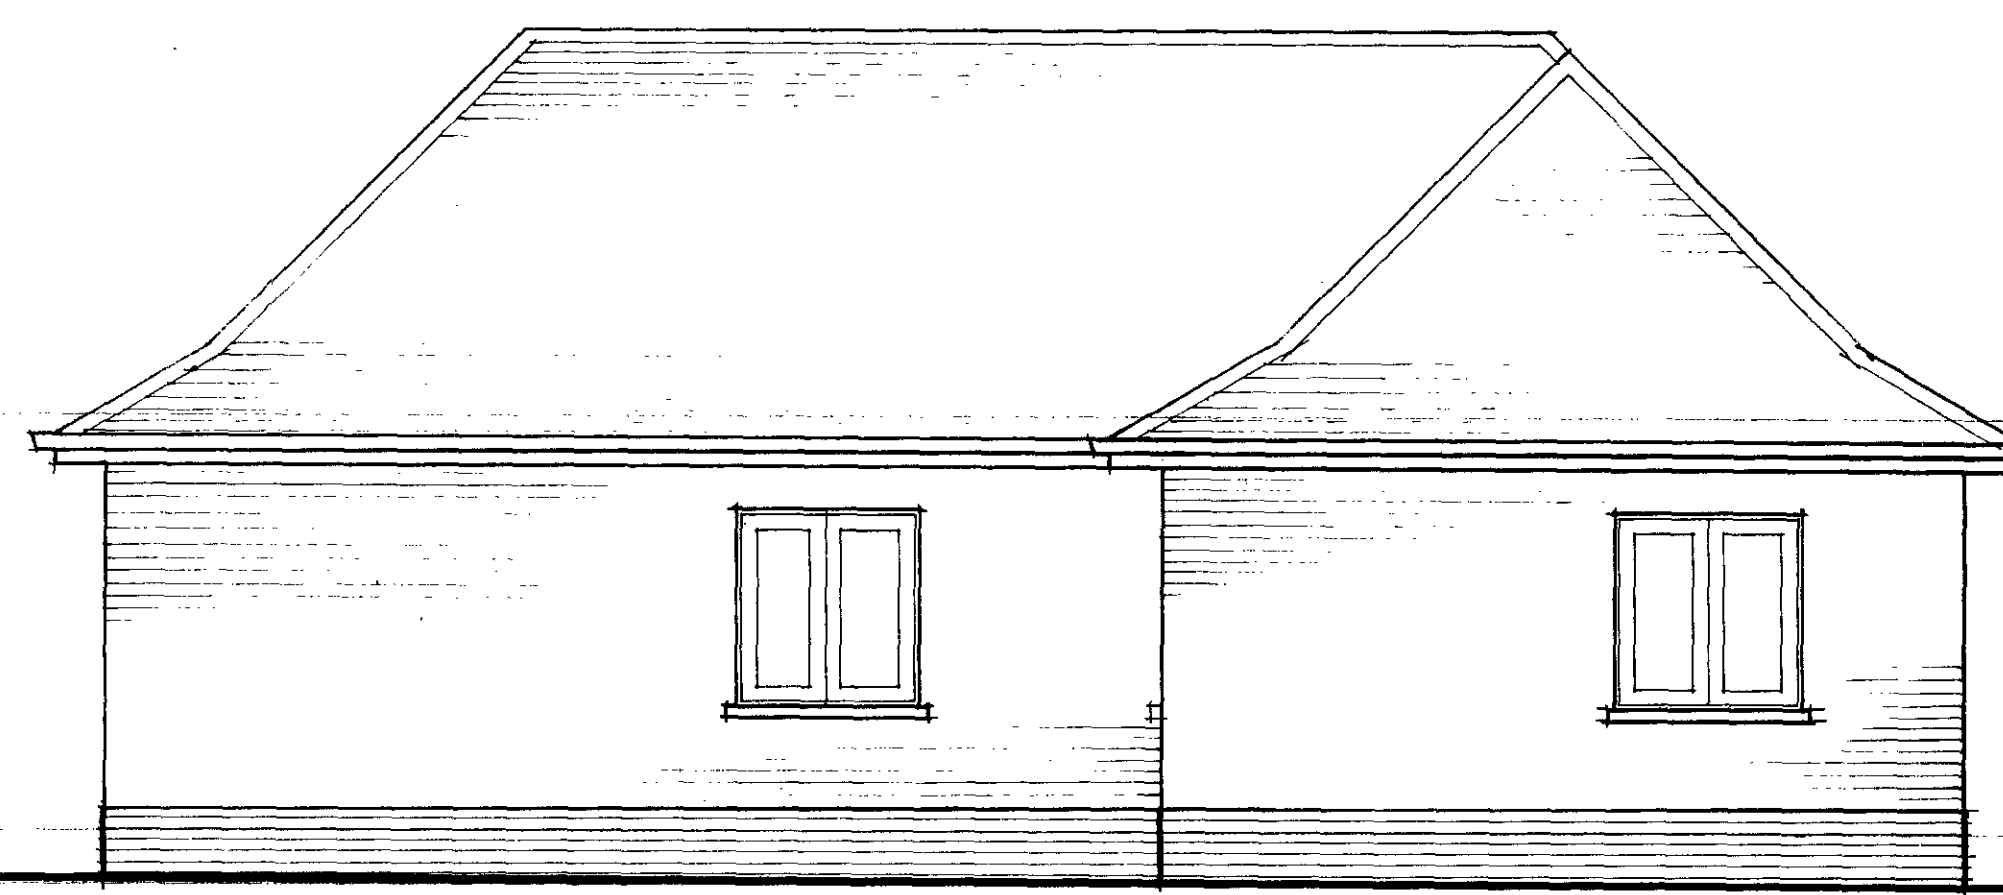

4 EAST ELEVATION
1:50

F 29-5-90 AMENDMENTS AS NOTED
E 23-5-90 NORTH POINT ALTERED
D 30-4-90 DUCT ADDED TO SW ELEV. HANDICAPING
C 28-4-90 RET. WALL ADJUSTED TO ACC. PLANT YARD
B 9-4-90 NORTH WEST ELEVATION ALTERED

WELDON WALSH

CHARTERED ARCHITECTS

TP9003159R2

HB9070428R2

BEECHWOOD HOUSE.

PROPOSED BUNGALOW
ELEVATIONS

1:50

MARCH 1990

89 CR 47 805 F

DO NOT SCALE THIS DRAWING. USE FIGURED DIMENSIONS.



THIS DRAWING IS COPYRIGHT. DO NOT REPRODUCE IT WITHOUT WRITTEN PERMISSION.

VERIFY ALL DIMENSIONS ON SITE BEFORE COMMENCING ANY WORK OR SHOP DRAWINGS.

INFORM THE ARCHITECTS BEFORE ANY WORKS STARTS IF THIS DRAWING EXCEEDS THE QUANTITIES IN ANY WAY.

FOR DETAILS OF GLAZED ARCADE
SEE DR. N° CR47/814,815,816

TP9003159R2

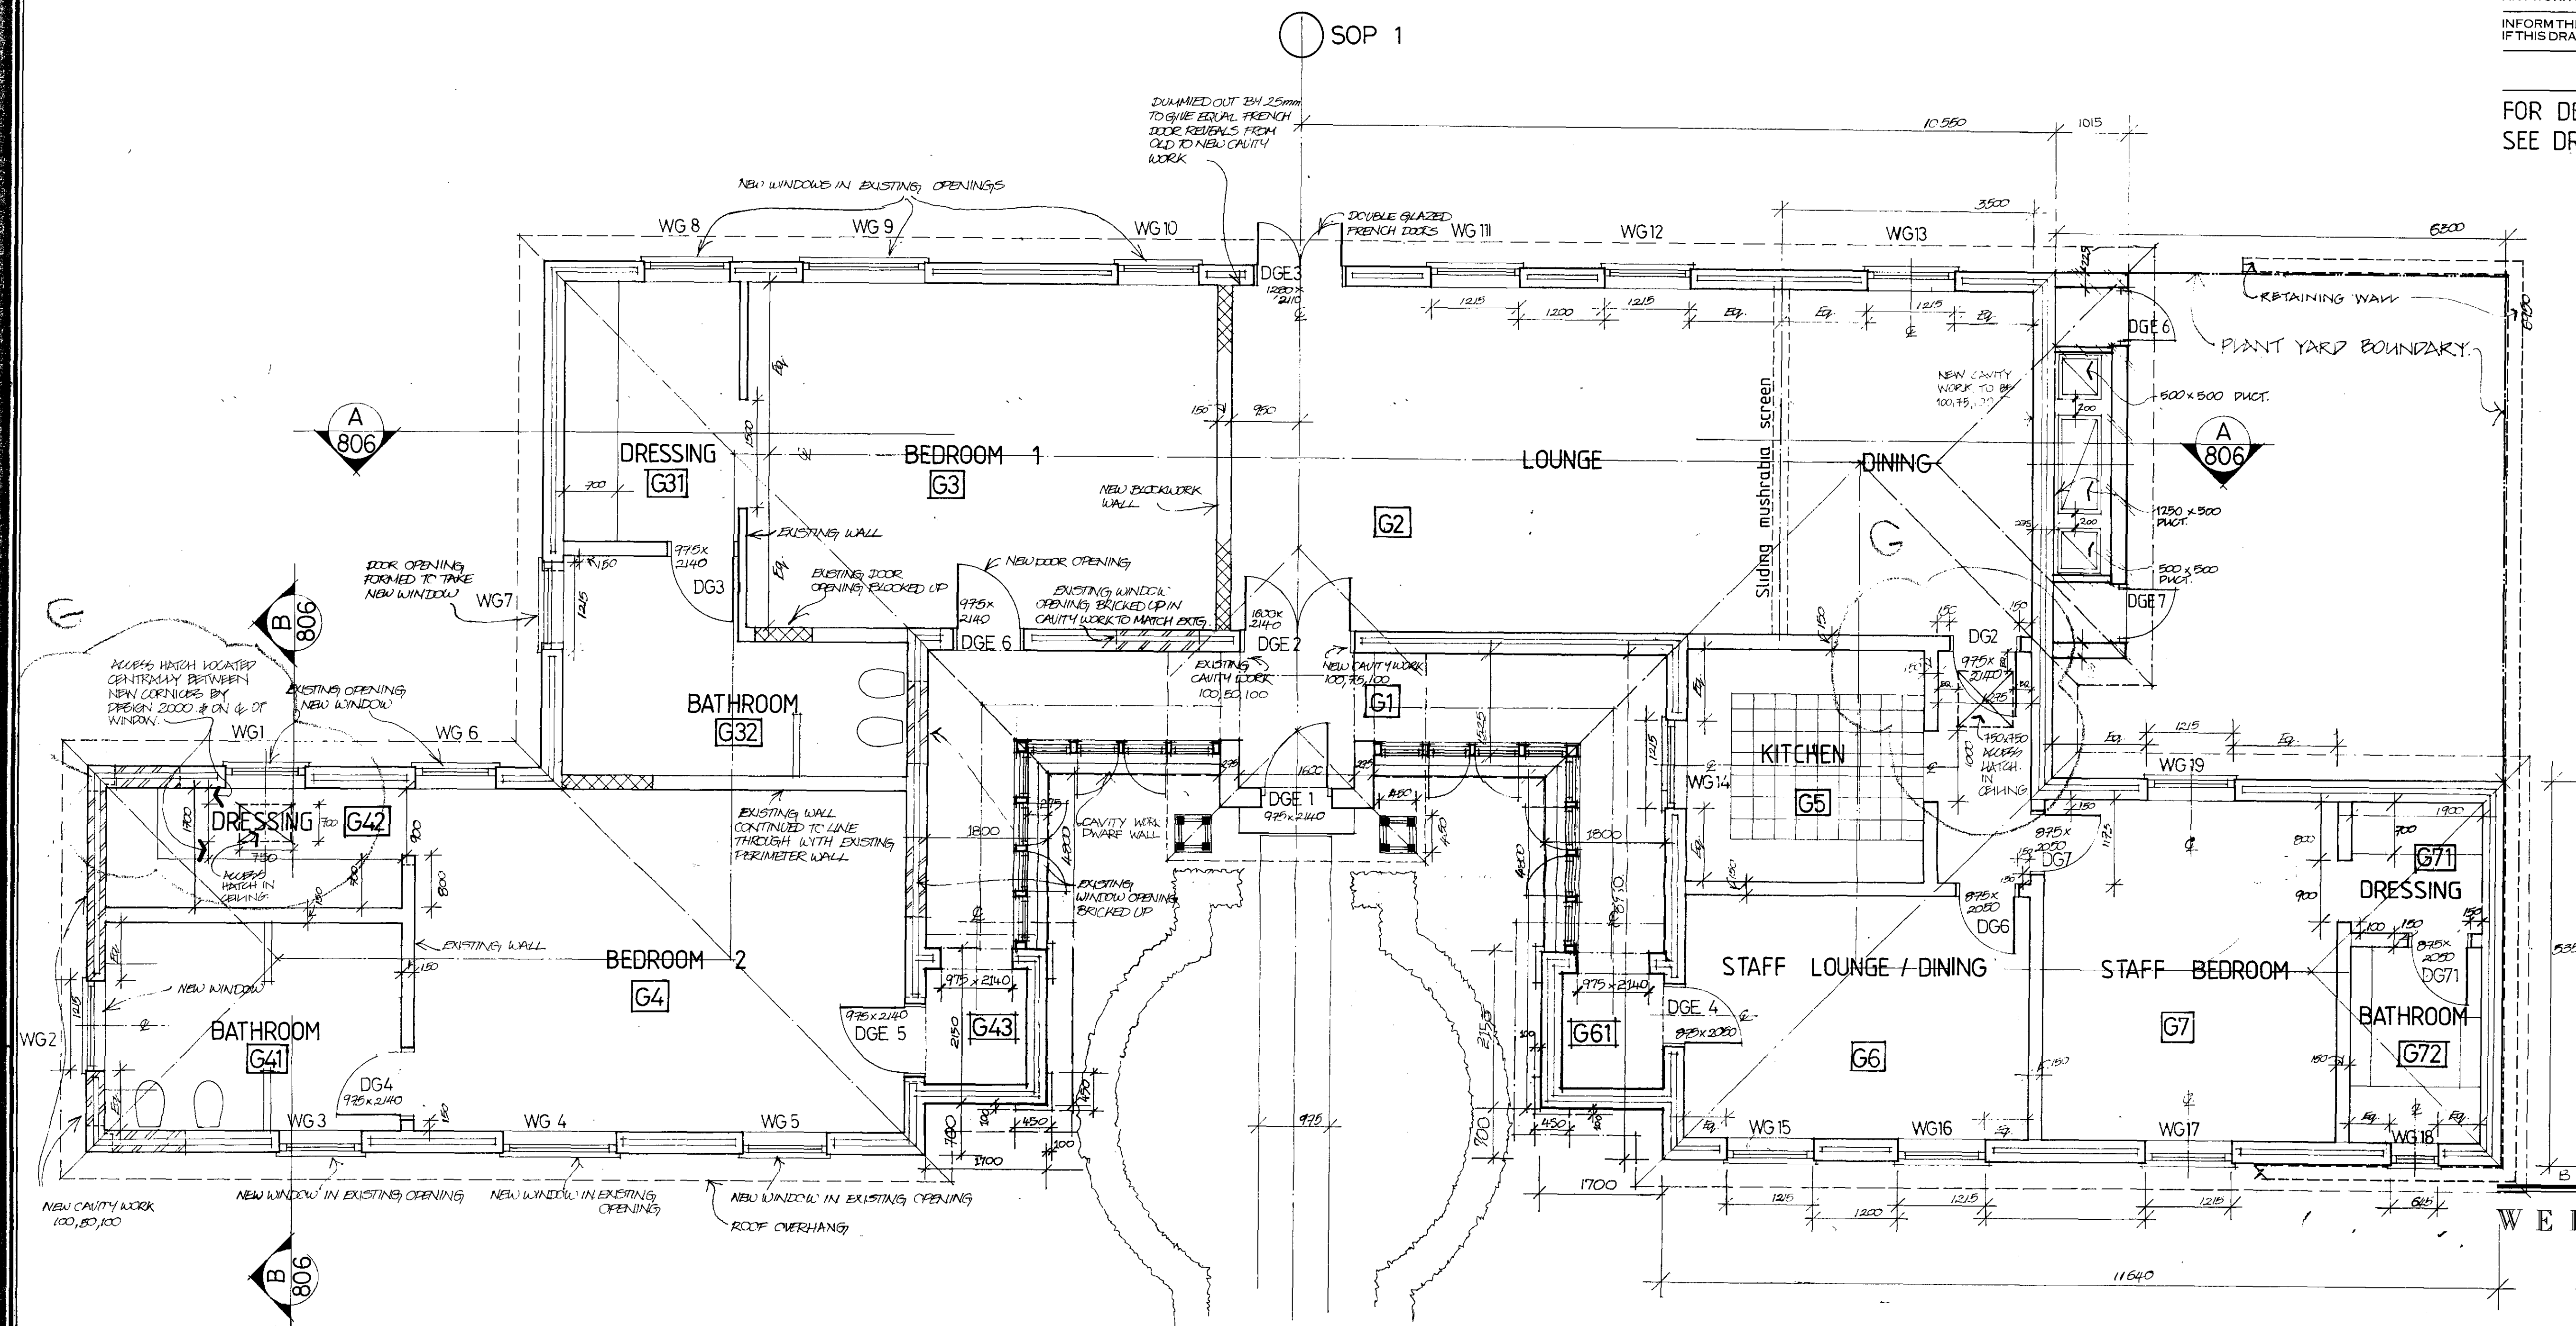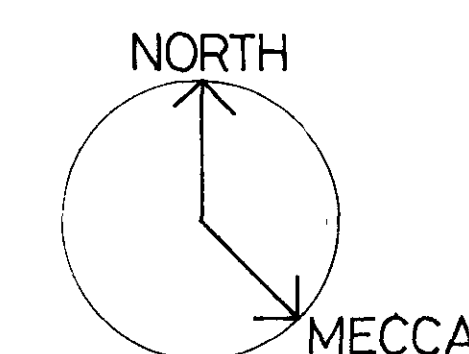

21-6-80 AMENDMENTS AS NOTED
F 29-5-70 AMENDMENTS AS NOTED
E 23-5-90 NORTH POINT ALTERED
D 4-5-90 G32, G41 ALTERED
C 30-4-80 PLOT ADDED TO S.W.
ELEVATION, PLANT
AREA IDENTIFIED
B 9-4-80 G43 & G61 ADDED

WELDON WALSH
CHARTERED ARCHITECTS

NOTE
ALL STUDWORK TO BE 150 g/w STUDING
ALL FINISHES TO NEW STUDWORK TO BE
25mm PLASTER LATHES BOND 1 SET
CAVITY INSULATION TO BE 50mm 'SABULITE'

TP9003159R2

HB9070428R2

BEECHWOOD HOUSE
BUNGALOW
GROUND FLOOR PLAN

1:50

MAR 1990

89 CR47 804 G

RECEIVED
-2 AUG 1990
PLANNING AND TRANSPORT
DEPARTMENT
LONDON BOROUGH OF CAMBURY

SWIMMING POOL

DO NOT SCALE THIS DRAWING. USE FIGURED DIMENSIONS.


THIS DRAWING IS COPYRIGHT. DO NOT REPRODUCE IT WITHOUT WRITTEN PERMISSION.

VERIFY ALL DIMENSIONS ON SITE BEFORE COMMENCING ANY WORK OR SHOP DRAWINGS.

INFORM THE ARCHITECTS BEFORE ANY WORKS STARTS IF THIS DRAWING EXCEEDS THE QUANTITIES IN ANY WAY.



2 PART ELEVATION.
1:100

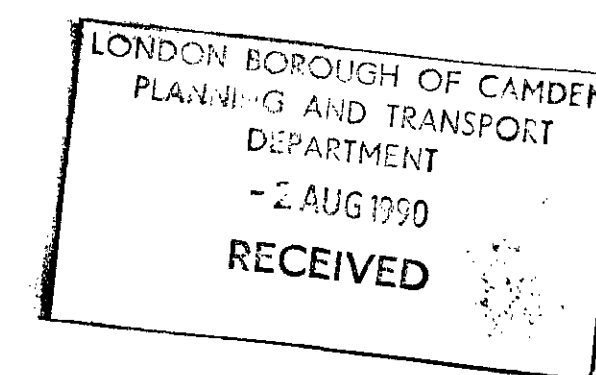


TP9003159R2


LD9070428R2

WELDON WALSHE

CHARTERED ARCHITECTS

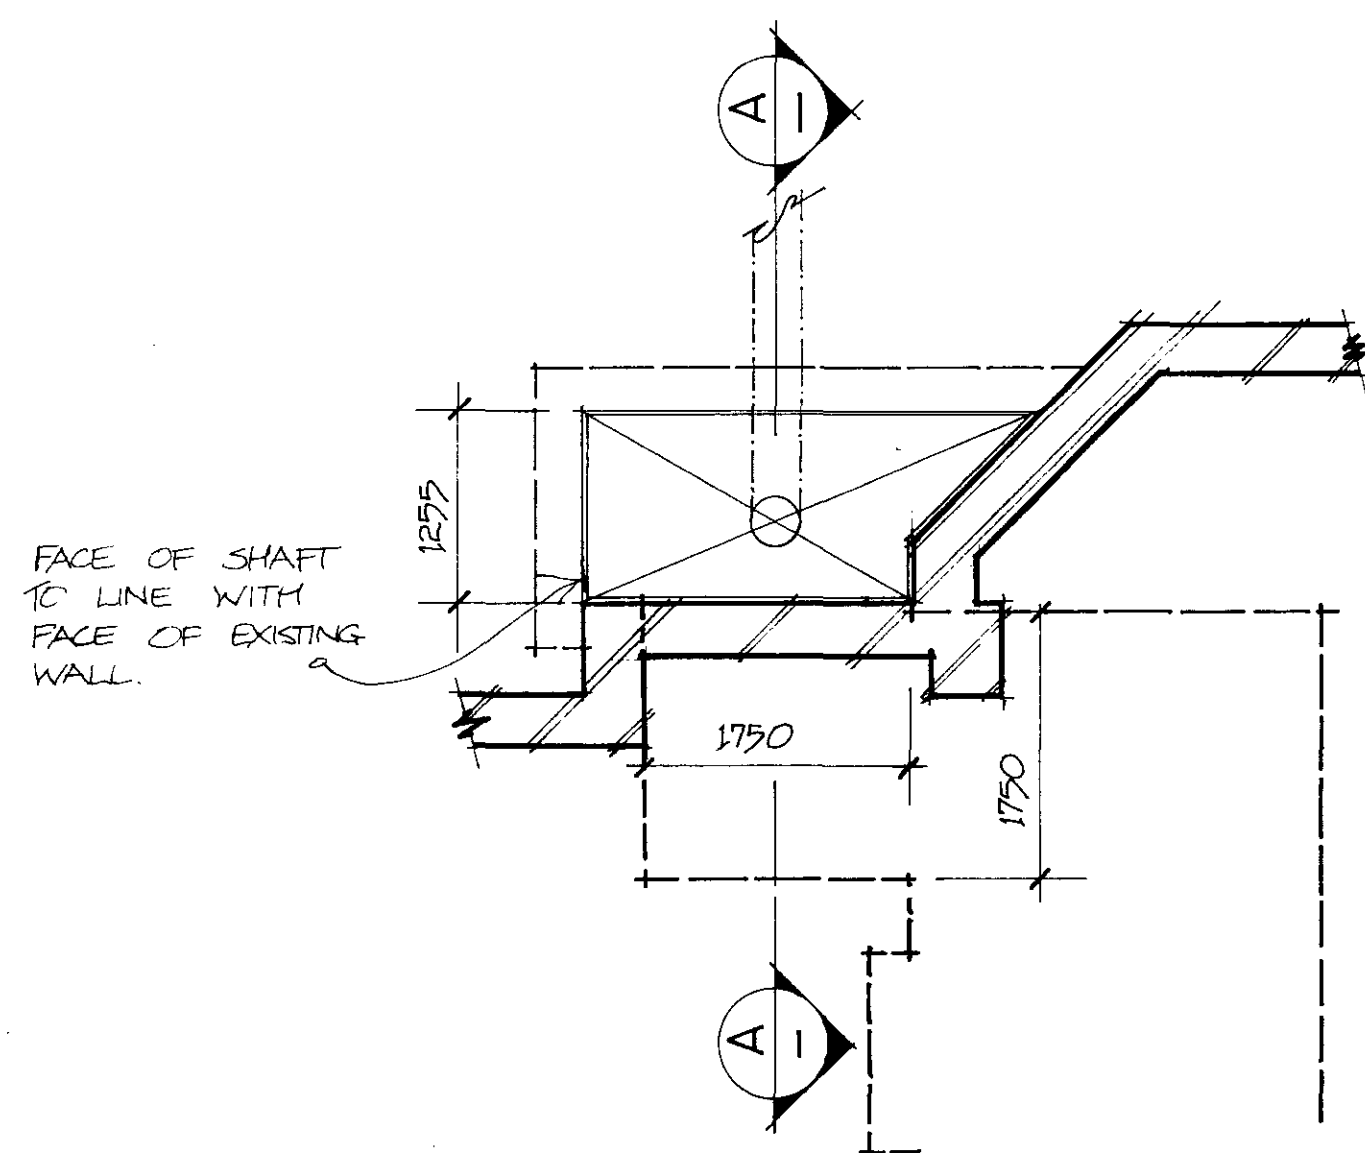

1 PART GROUND FLOOR PLAN.
1:50

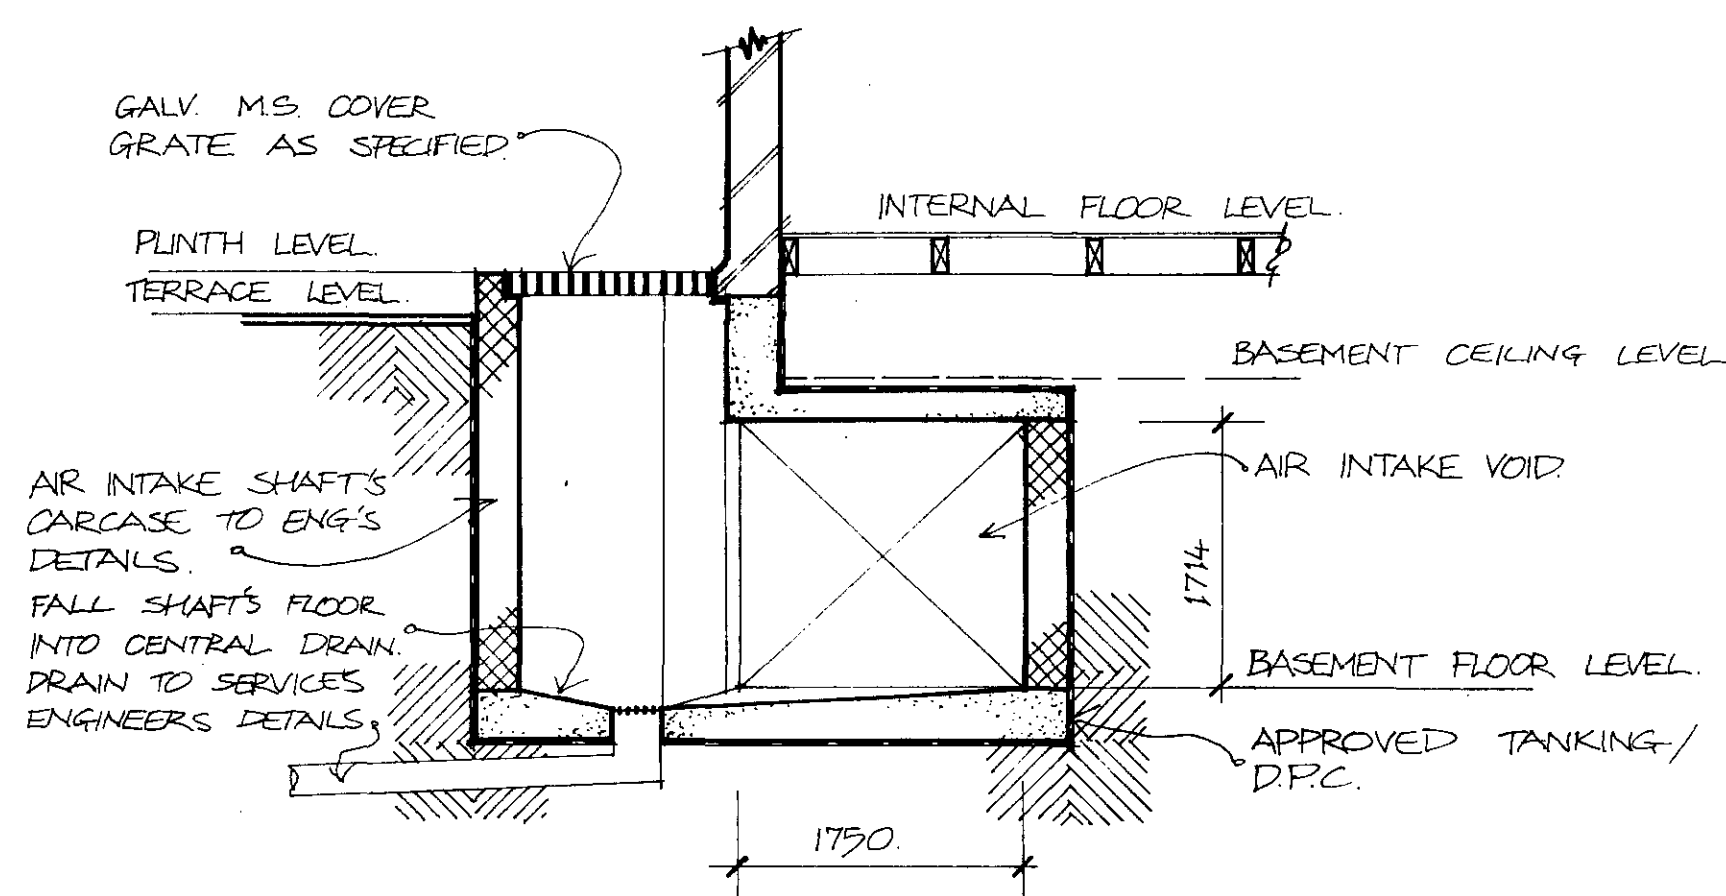

3 SECTION A-A
1:50.

BEECHWOOD HOUSE

FRESH AIR INTAKE
PLANS & DETAILS

1:100, 1:50

MAY 1990

89 CR 47 547

DO NOT SCALE THIS DRAWING. USE FIGURED DIMENSIONS.

THIS DRAWING IS COPYRIGHT. DO NOT REPRODUCE IT WITHOUT WRITTEN PERMISSION.

VERIFY ALL DIMENSIONS ON SITE BEFORE COMMENCING ANY WORK OR SHOP DRAWINGS.

INFORM THE ARCHITECTS BEFORE ANY WORKS STARTS IF THIS DRAWING EXCEEDS THE QUANTITIES IN ANY WAY.

R.L. 59.000

1 ELEVATION A
1:100

LONDON BOROUGH OF CAMDEN
PLANNING AND TRANSPORT
DEPARTMENT
8 FEB 1990
RECEIVED

R.L. 59.000

2 ELEVATION B
1:100

EXISTING G.L.

PROPOSED G.L.

WELDON WALSH E

CHARTERED ARCHITECTS

R.L. 59.000

3 ELEVATION C
1:100

BEECHWOOD HOUSE

LANDSCAPE SECTIONS

1:100

JAN 1990


89 CR 47 524

DO NOT SCALE THIS DRAWING. USE FIGURED DIMENSIONS.


THIS DRAWING IS COPYRIGHT. DO NOT REPRODUCE IT WITHOUT WRITTEN PERMISSION.

VERIFY ALL DIMENSIONS ON SITE BEFORE COMMENCING ANY WORK OR SHOP DRAWINGS.


INFORM THE ARCHITECTS BEFORE ANY WORKS STARTS IF THIS DRAWING EXCEEDS THE QUANTITIES IN ANY WAY.

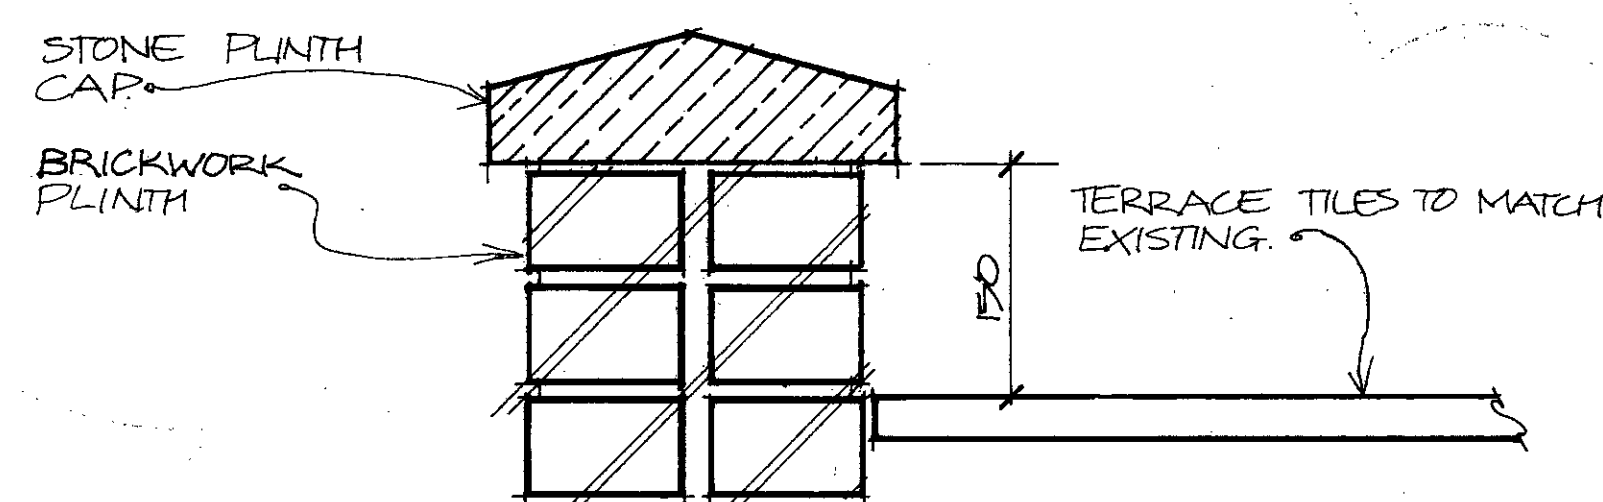



3 DETAIL B
1:5

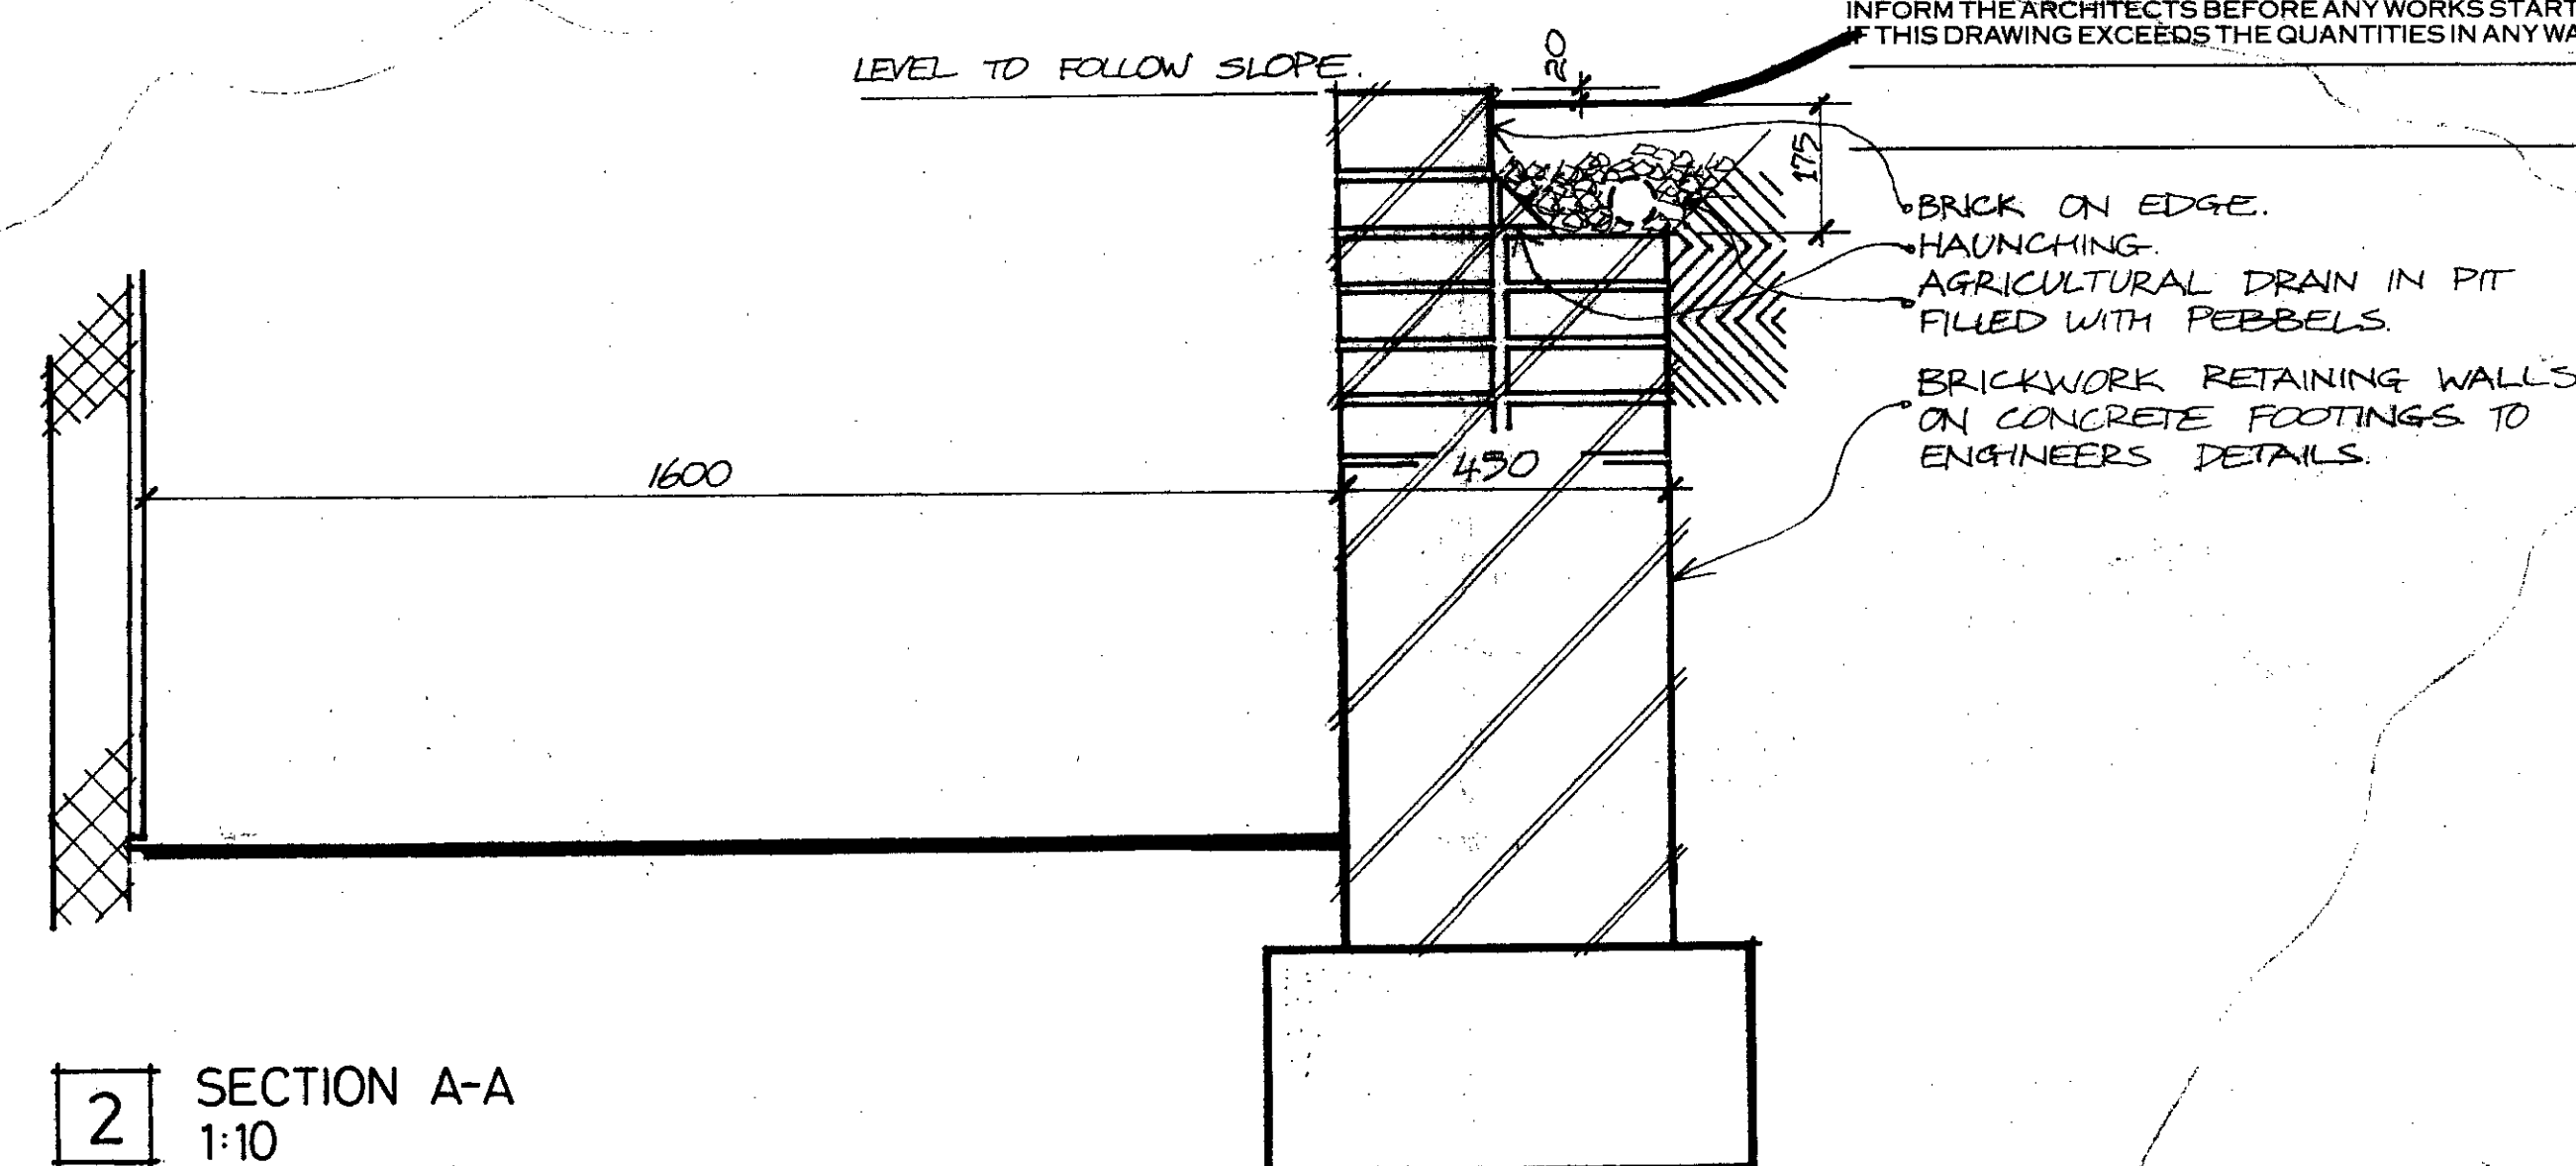

2 SECTION A-A
1:10

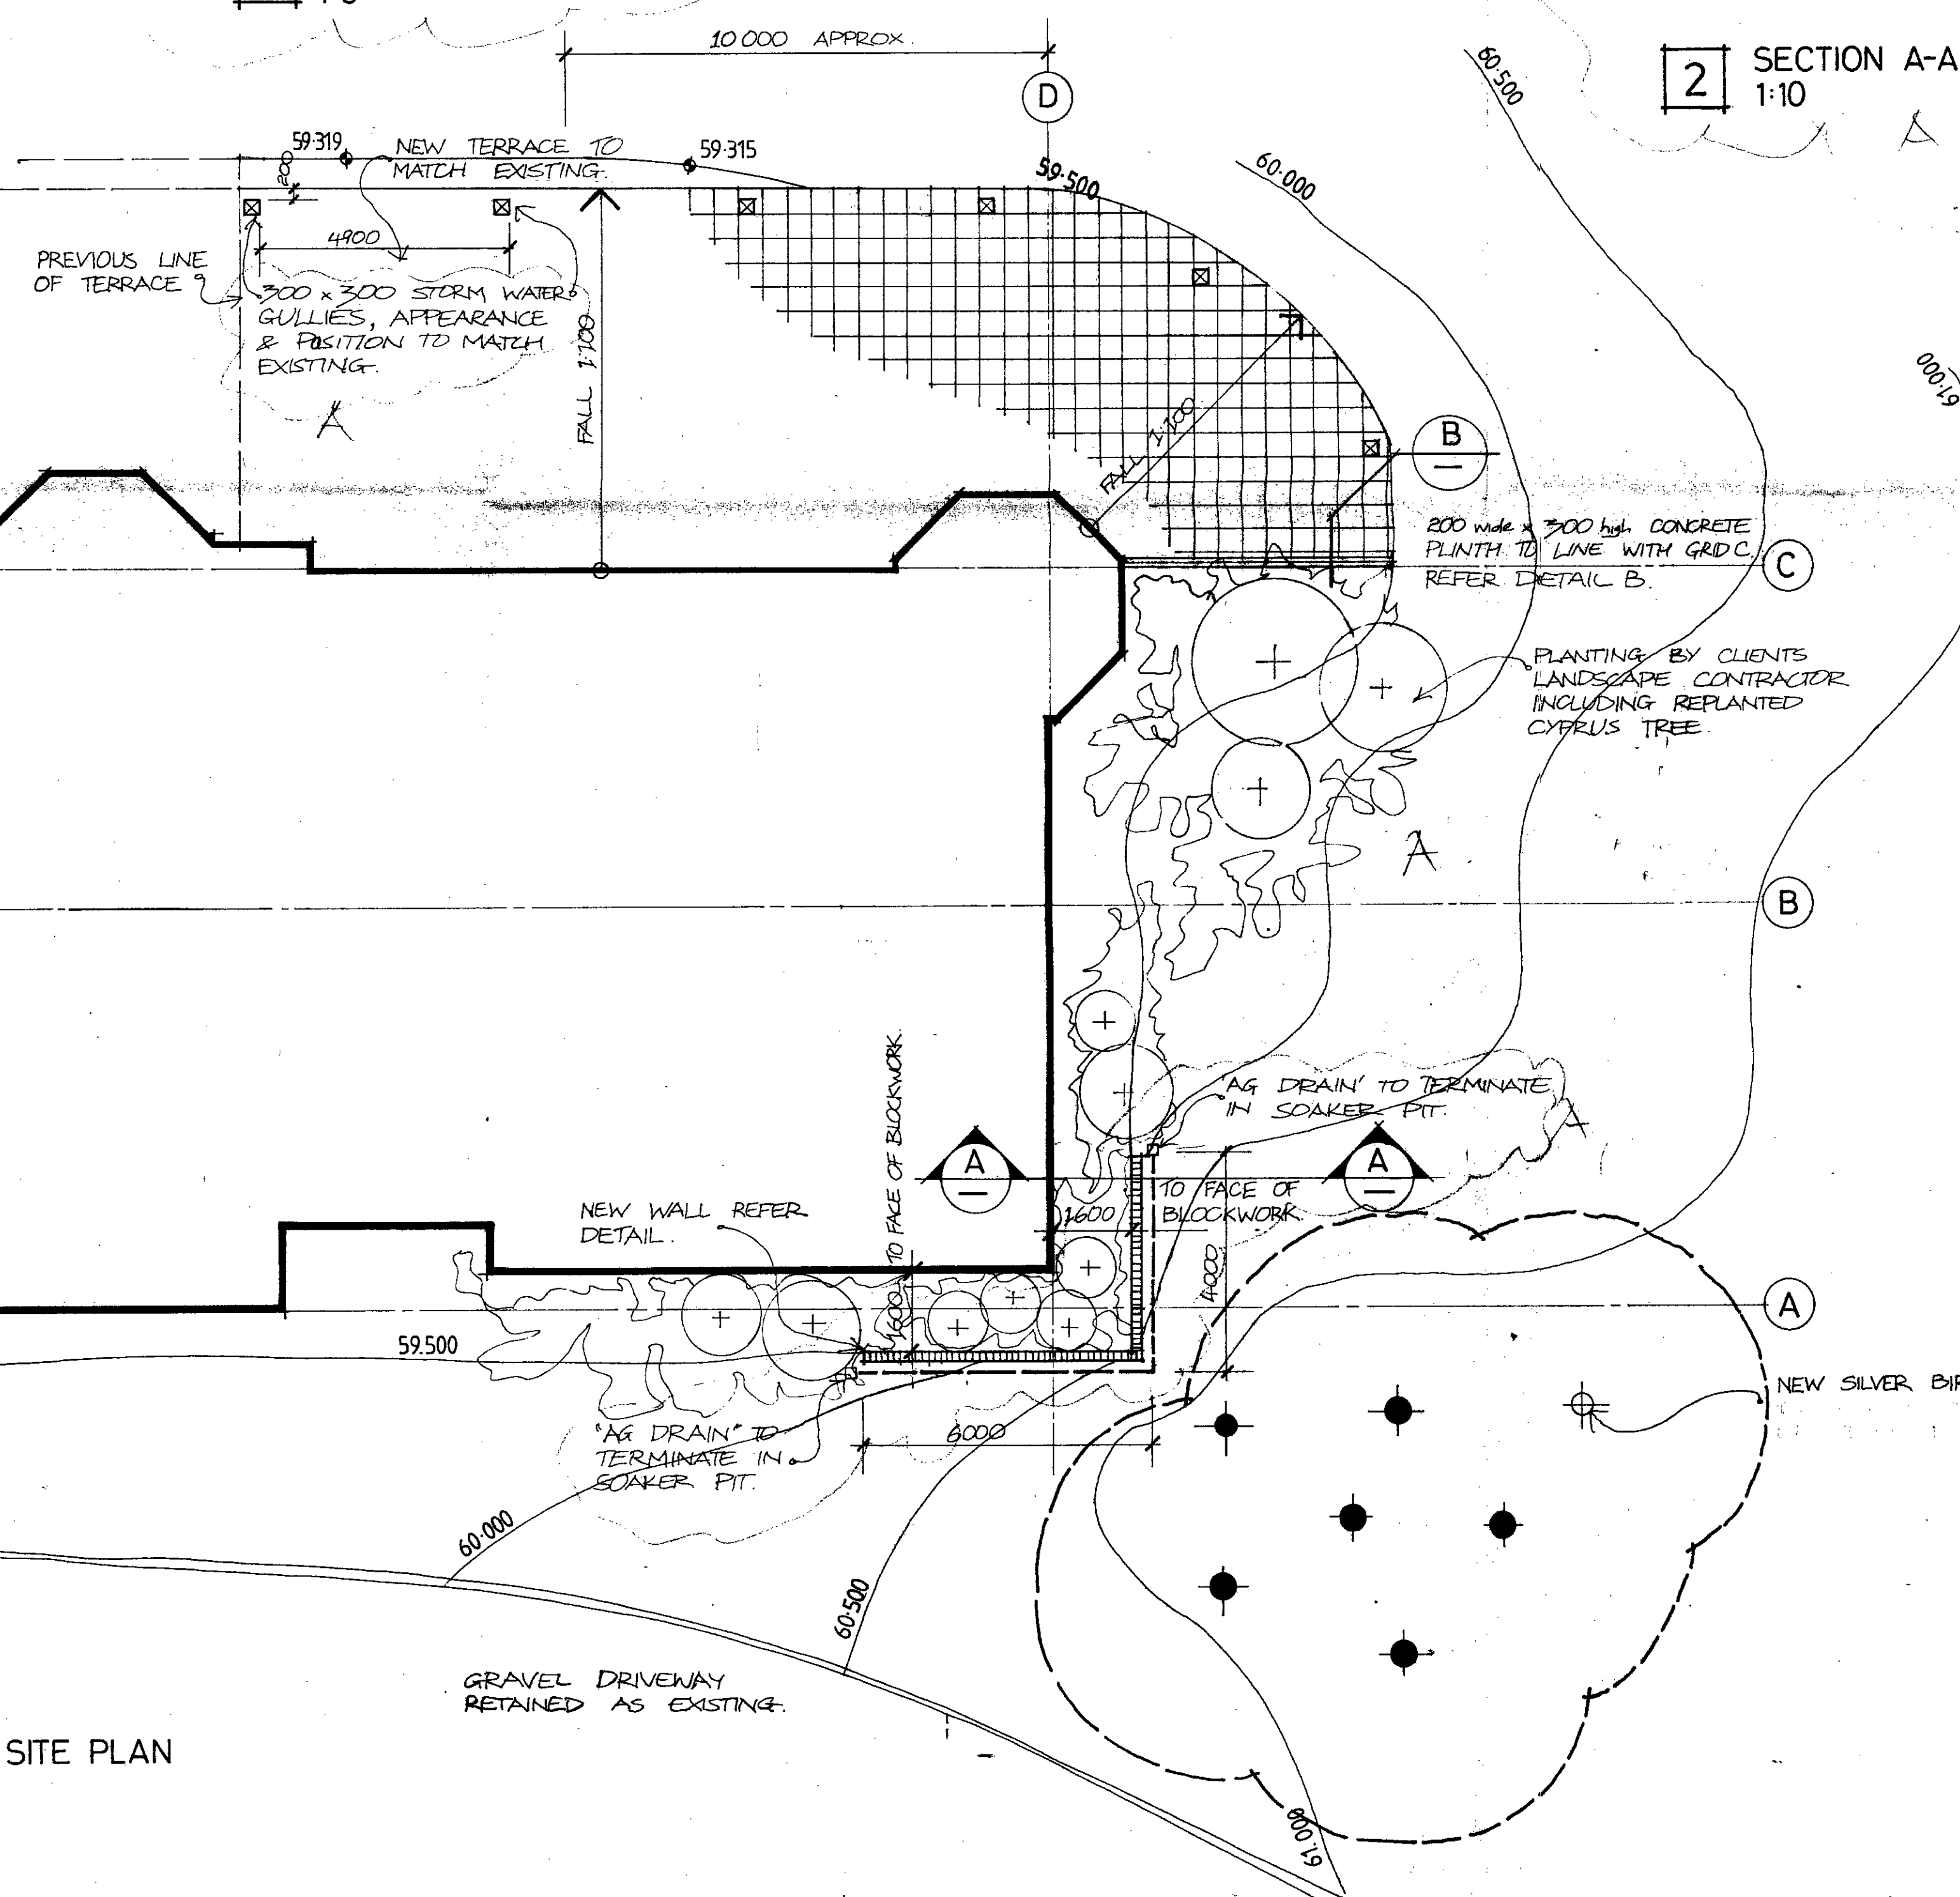

1 PART SITE PLAN
1:100

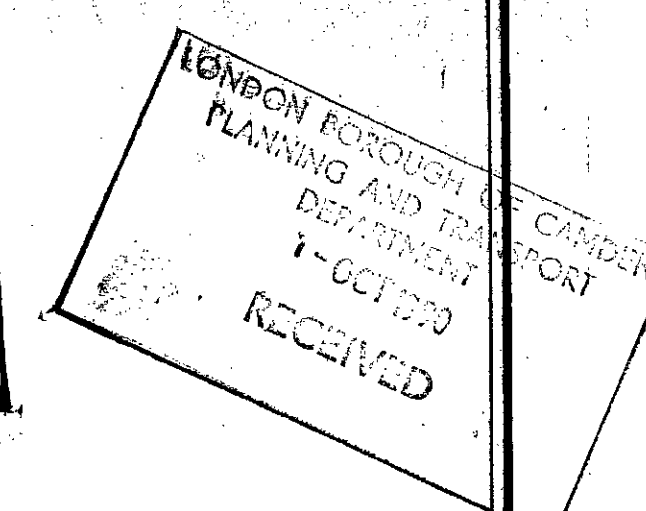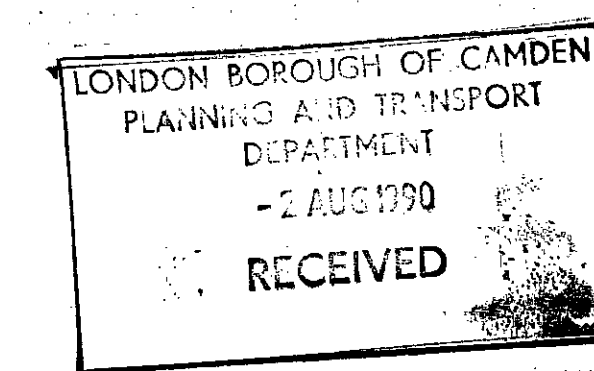

A 22/6/90 AMENDMENTS AS NOTED

WELDON WALSHE

CHARTERED ARCHITECTS

TP 9003159R2

HB 9070428R2

BEECHWOOD HOUSE

PROPOSED LANDSCAPING
PLAN & DETAILS.

1:100

APRIL 1990

89 CR 47 546 A

DO NOT SCALE THIS DRAWING. USE FIGURED DIMENSIONS.



THIS DRAWING IS COPYRIGHT. DO NOT REPRODUCE IT WITHOUT WRITTEN PERMISSION.

VERIFY ALL DIMENSIONS ON SITE BEFORE COMMENCING ANY WORK OR SHOP DRAWINGS.

INFORM THE ARCHITECTS BEFORE ANY WORKS STARTS IF THIS DRAWING EXCEEDS THE QUANTITIES IN ANY WAY.




2 PART ELEVATION.
1:100

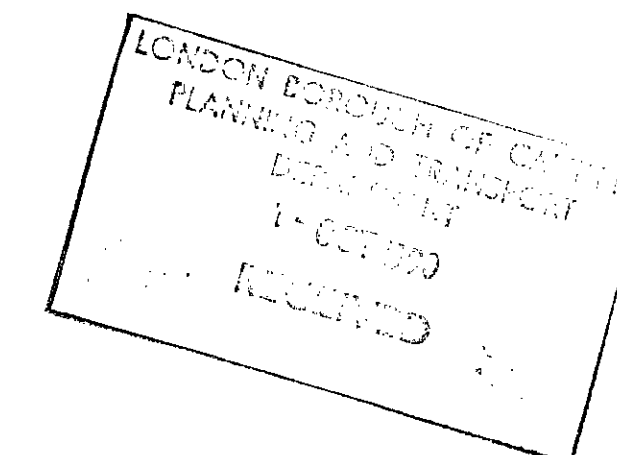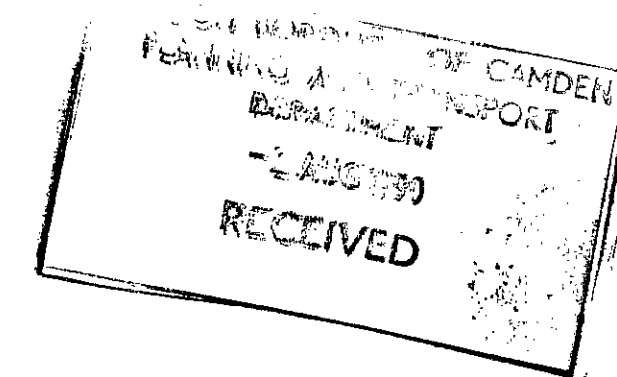


TP9003159R2
HB9070428R2

WELDON WALSHE

CHARTERED ARCHITECTS

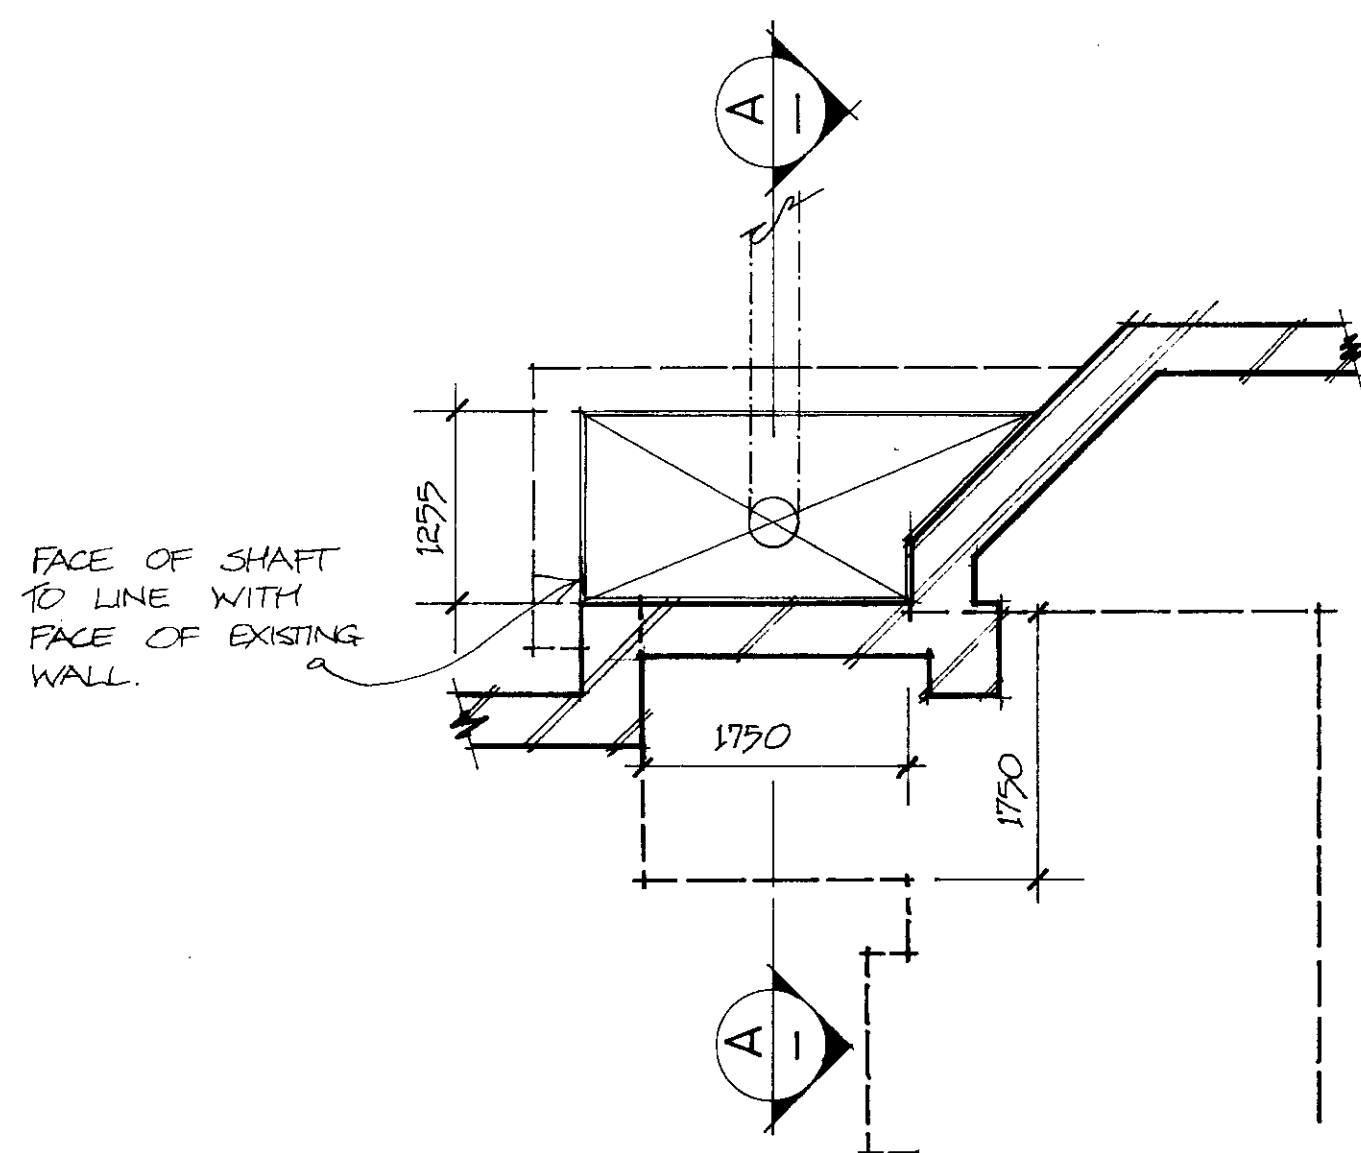

1 PART GROUND FLOOR PLAN.
1:50

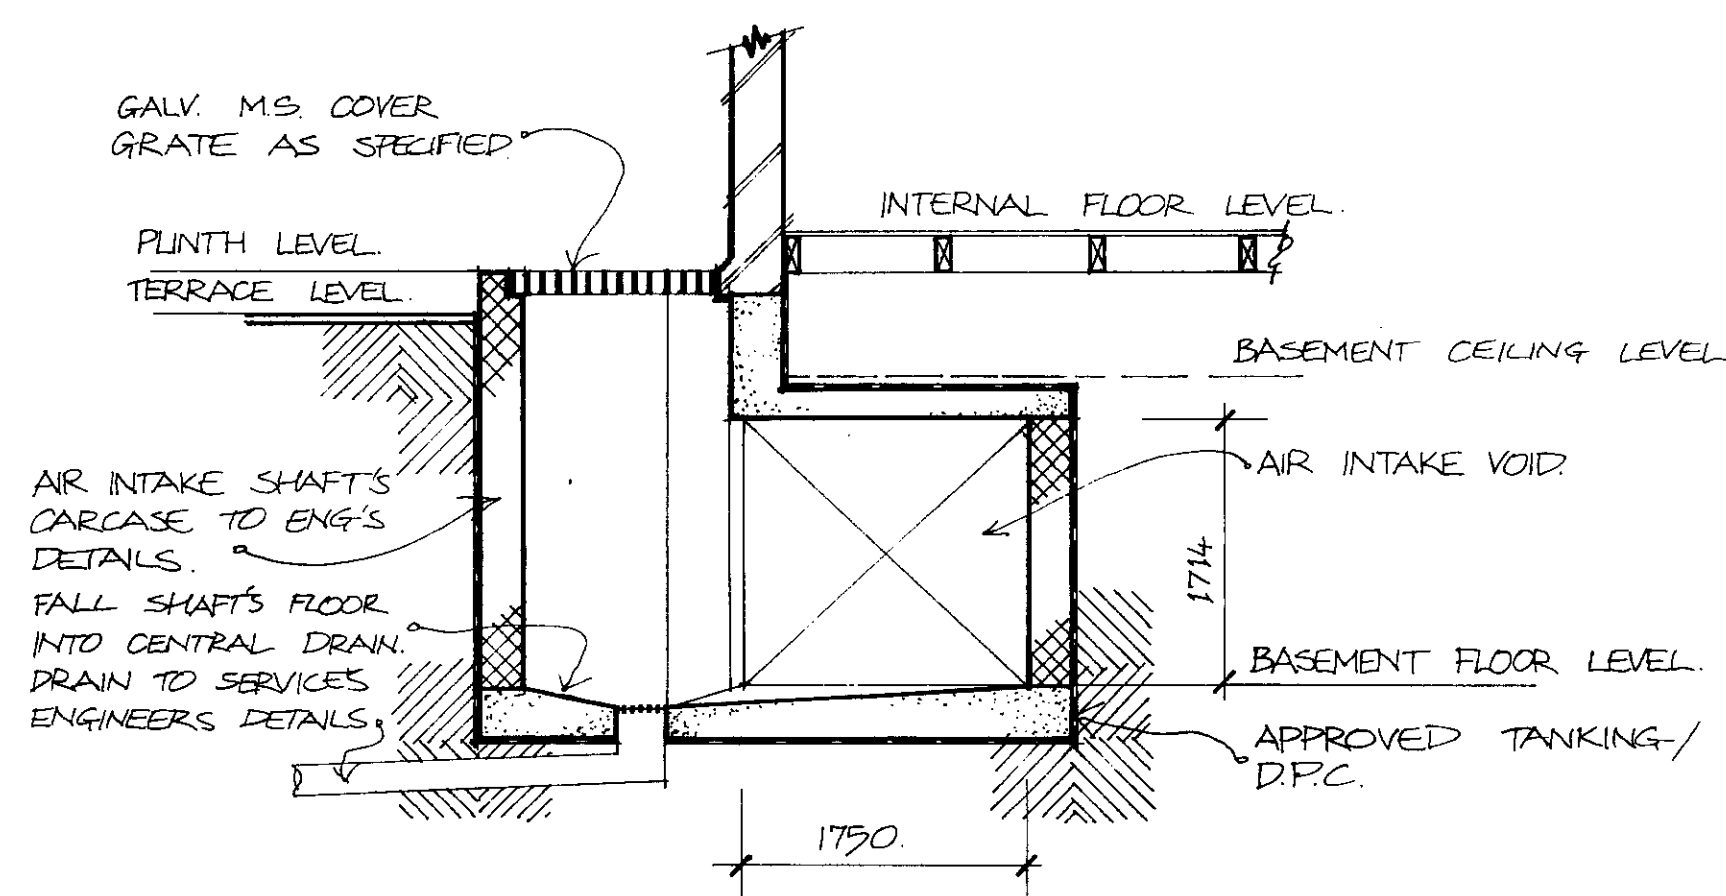

3 SECTION A-A
1:50.

BEECHWOOD HOUSE

FRESH AIR INTAKE
PLANS & DETAILS

1:100, 1:50

MAY 1990

89 CR 47 547

DO NOT SCALE THIS DRAWING. USE FIGURED DIMENSIONS.

THIS DRAWING IS COPYRIGHT. DO NOT REPRODUCE IT WITHOUT WRITTEN PERMISSION.

VERIFY ALL DIMENSIONS ON SITE BEFORE COMMENCING ANY WORK OR SHOP DRAWINGS.

INFORM THE ARCHITECTS BEFORE ANY WORKS STARTS IF THIS DRAWING EXCEEDS THE QUANTITIES IN ANY WAY.

R.L. 59.000


1 ELEVATION A
1:100

R.L. 59.000

2 ELEVATION B
1:100

R.L. 59.000

3 ELEVATION C
1:100

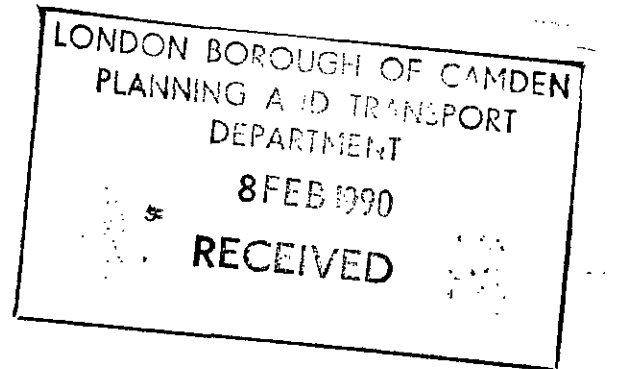

WELDON WALSH E

CHARTERED ARCHITECTS

BEECHWOOD HOUSE

LANDSCAPE SECTIONS

1:100

JAN 1990

89 CR 47 **524**