

WELDON WALSH & PARTNERS

CHARTERED ARCHITECTS

HB9070428R1

TEL 0900375001

BEECHWOOD HOUSE


VISION SHADOW
VIEWPOINT A

MAY 1990

1:500

89 CR47

P.P. / 01

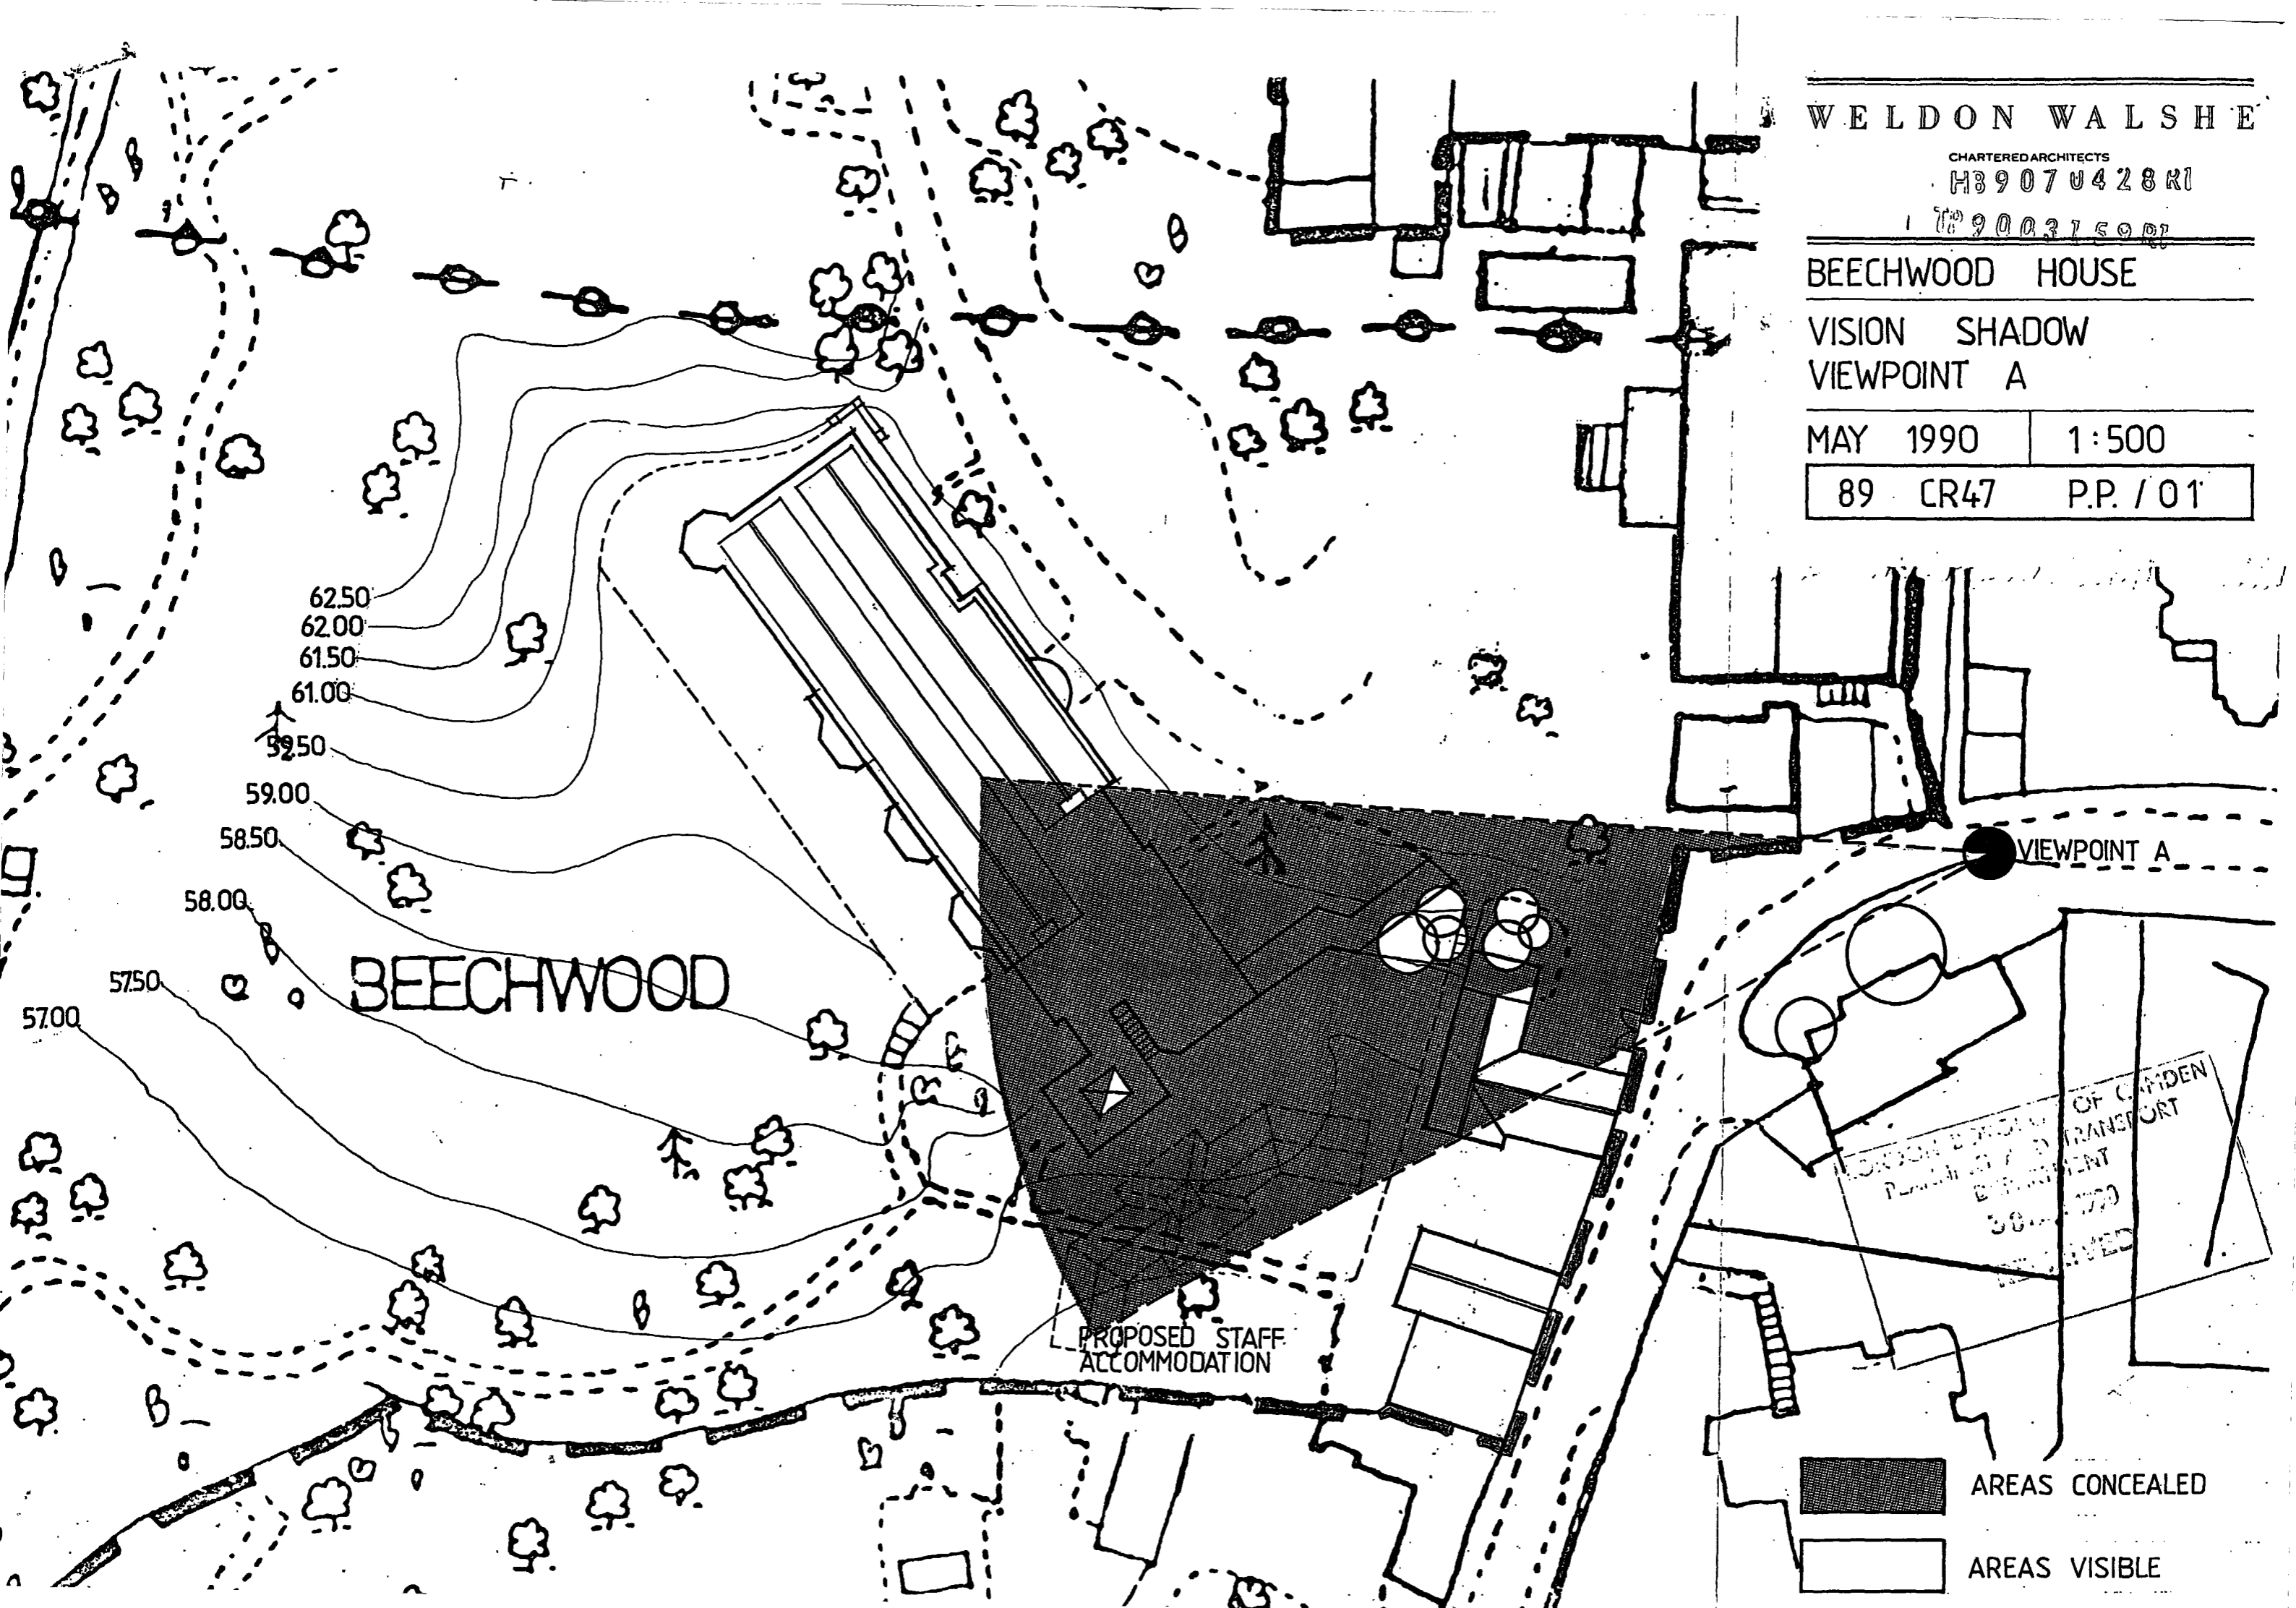

BEECHWOOD

PROPOSED STAFF
ACCOMMODATION

VIEWPOINT A

LONDON BOROUGH OF CAMDEN
PLANNING DEPARTMENT
30th May 1990
RECEIVED

AREAS CONCEALED
AREAS VISIBLE

WELDON WALSH

CHARTERED ARCHITECTS

HB 9070428 KI

UP 9003159 KI

BEECHWOOD HOUSE


VISION SHADOW

VIEWPOINT B

MAY 1990

1:500

89 CR47 P.P. / 02

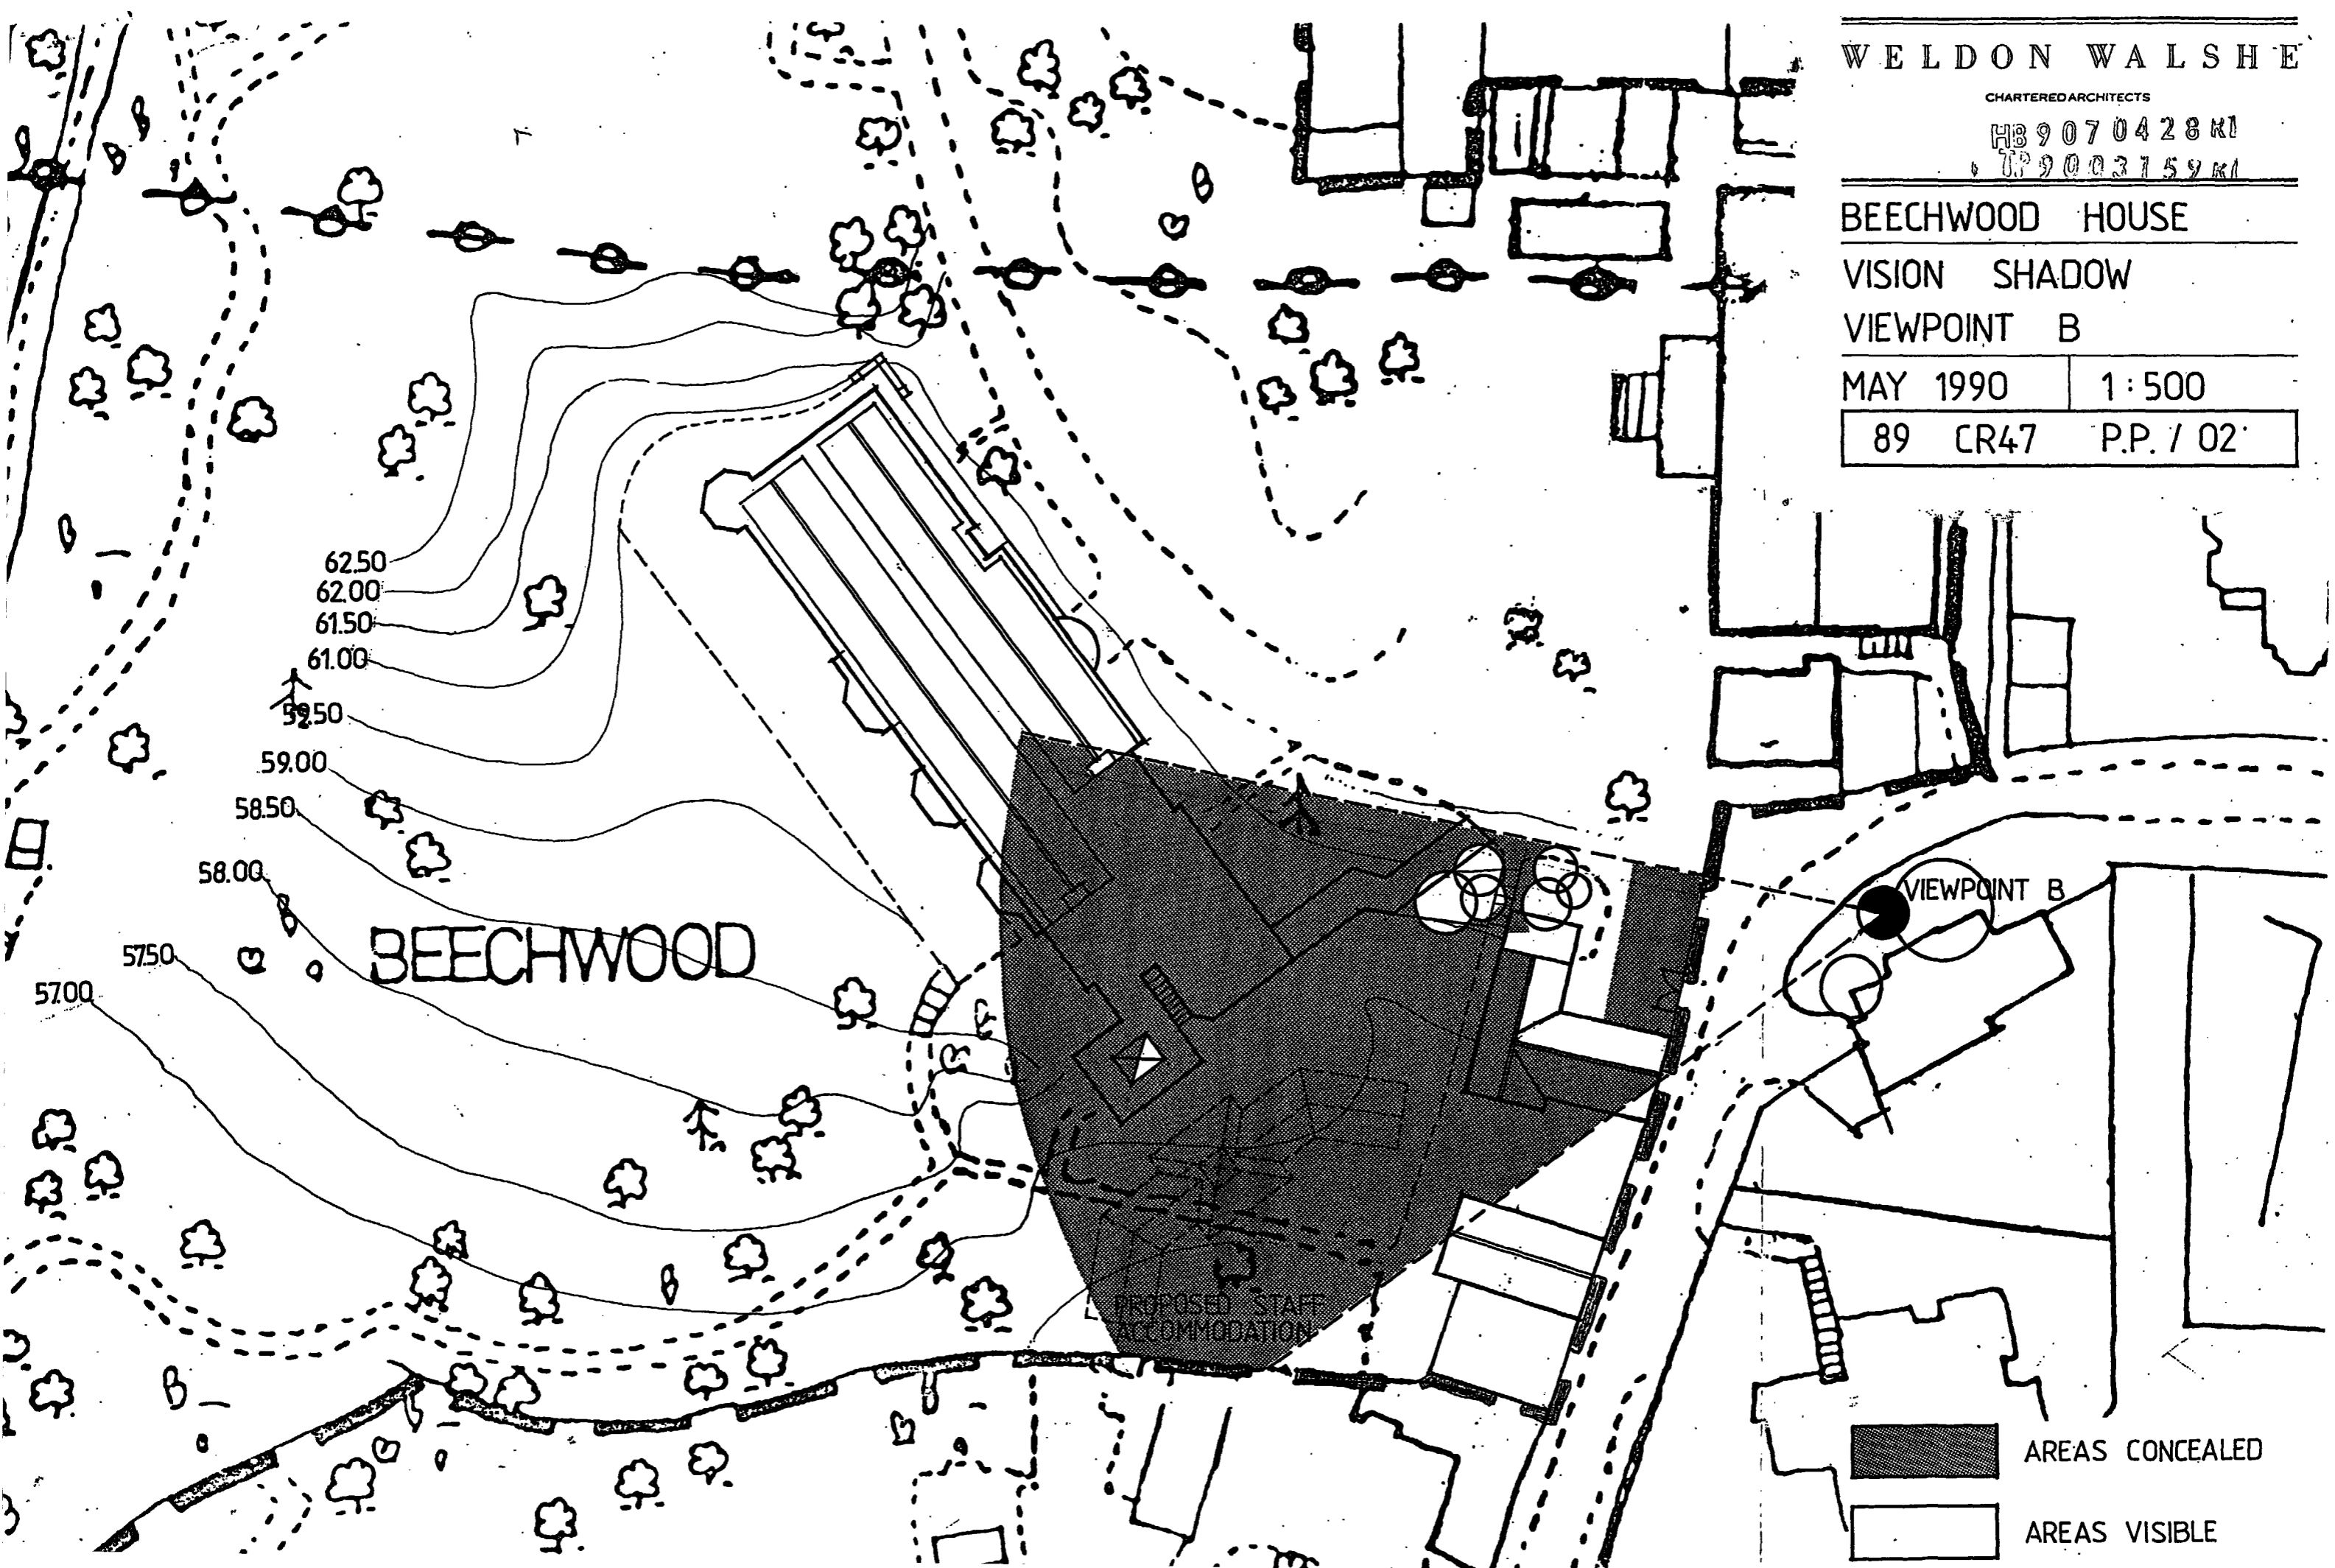

■ AREAS CONCEALED
□ AREAS VISIBLE

WELDON WALSHE

CHARTERED ARCHITECTS
HB9070428RI


TP9003159RI

BEECHWOOD HOUSE

VISION SHADOW
VIEWPOINT C

MAY 1990 1:500

89 CR47 P.P. / 03

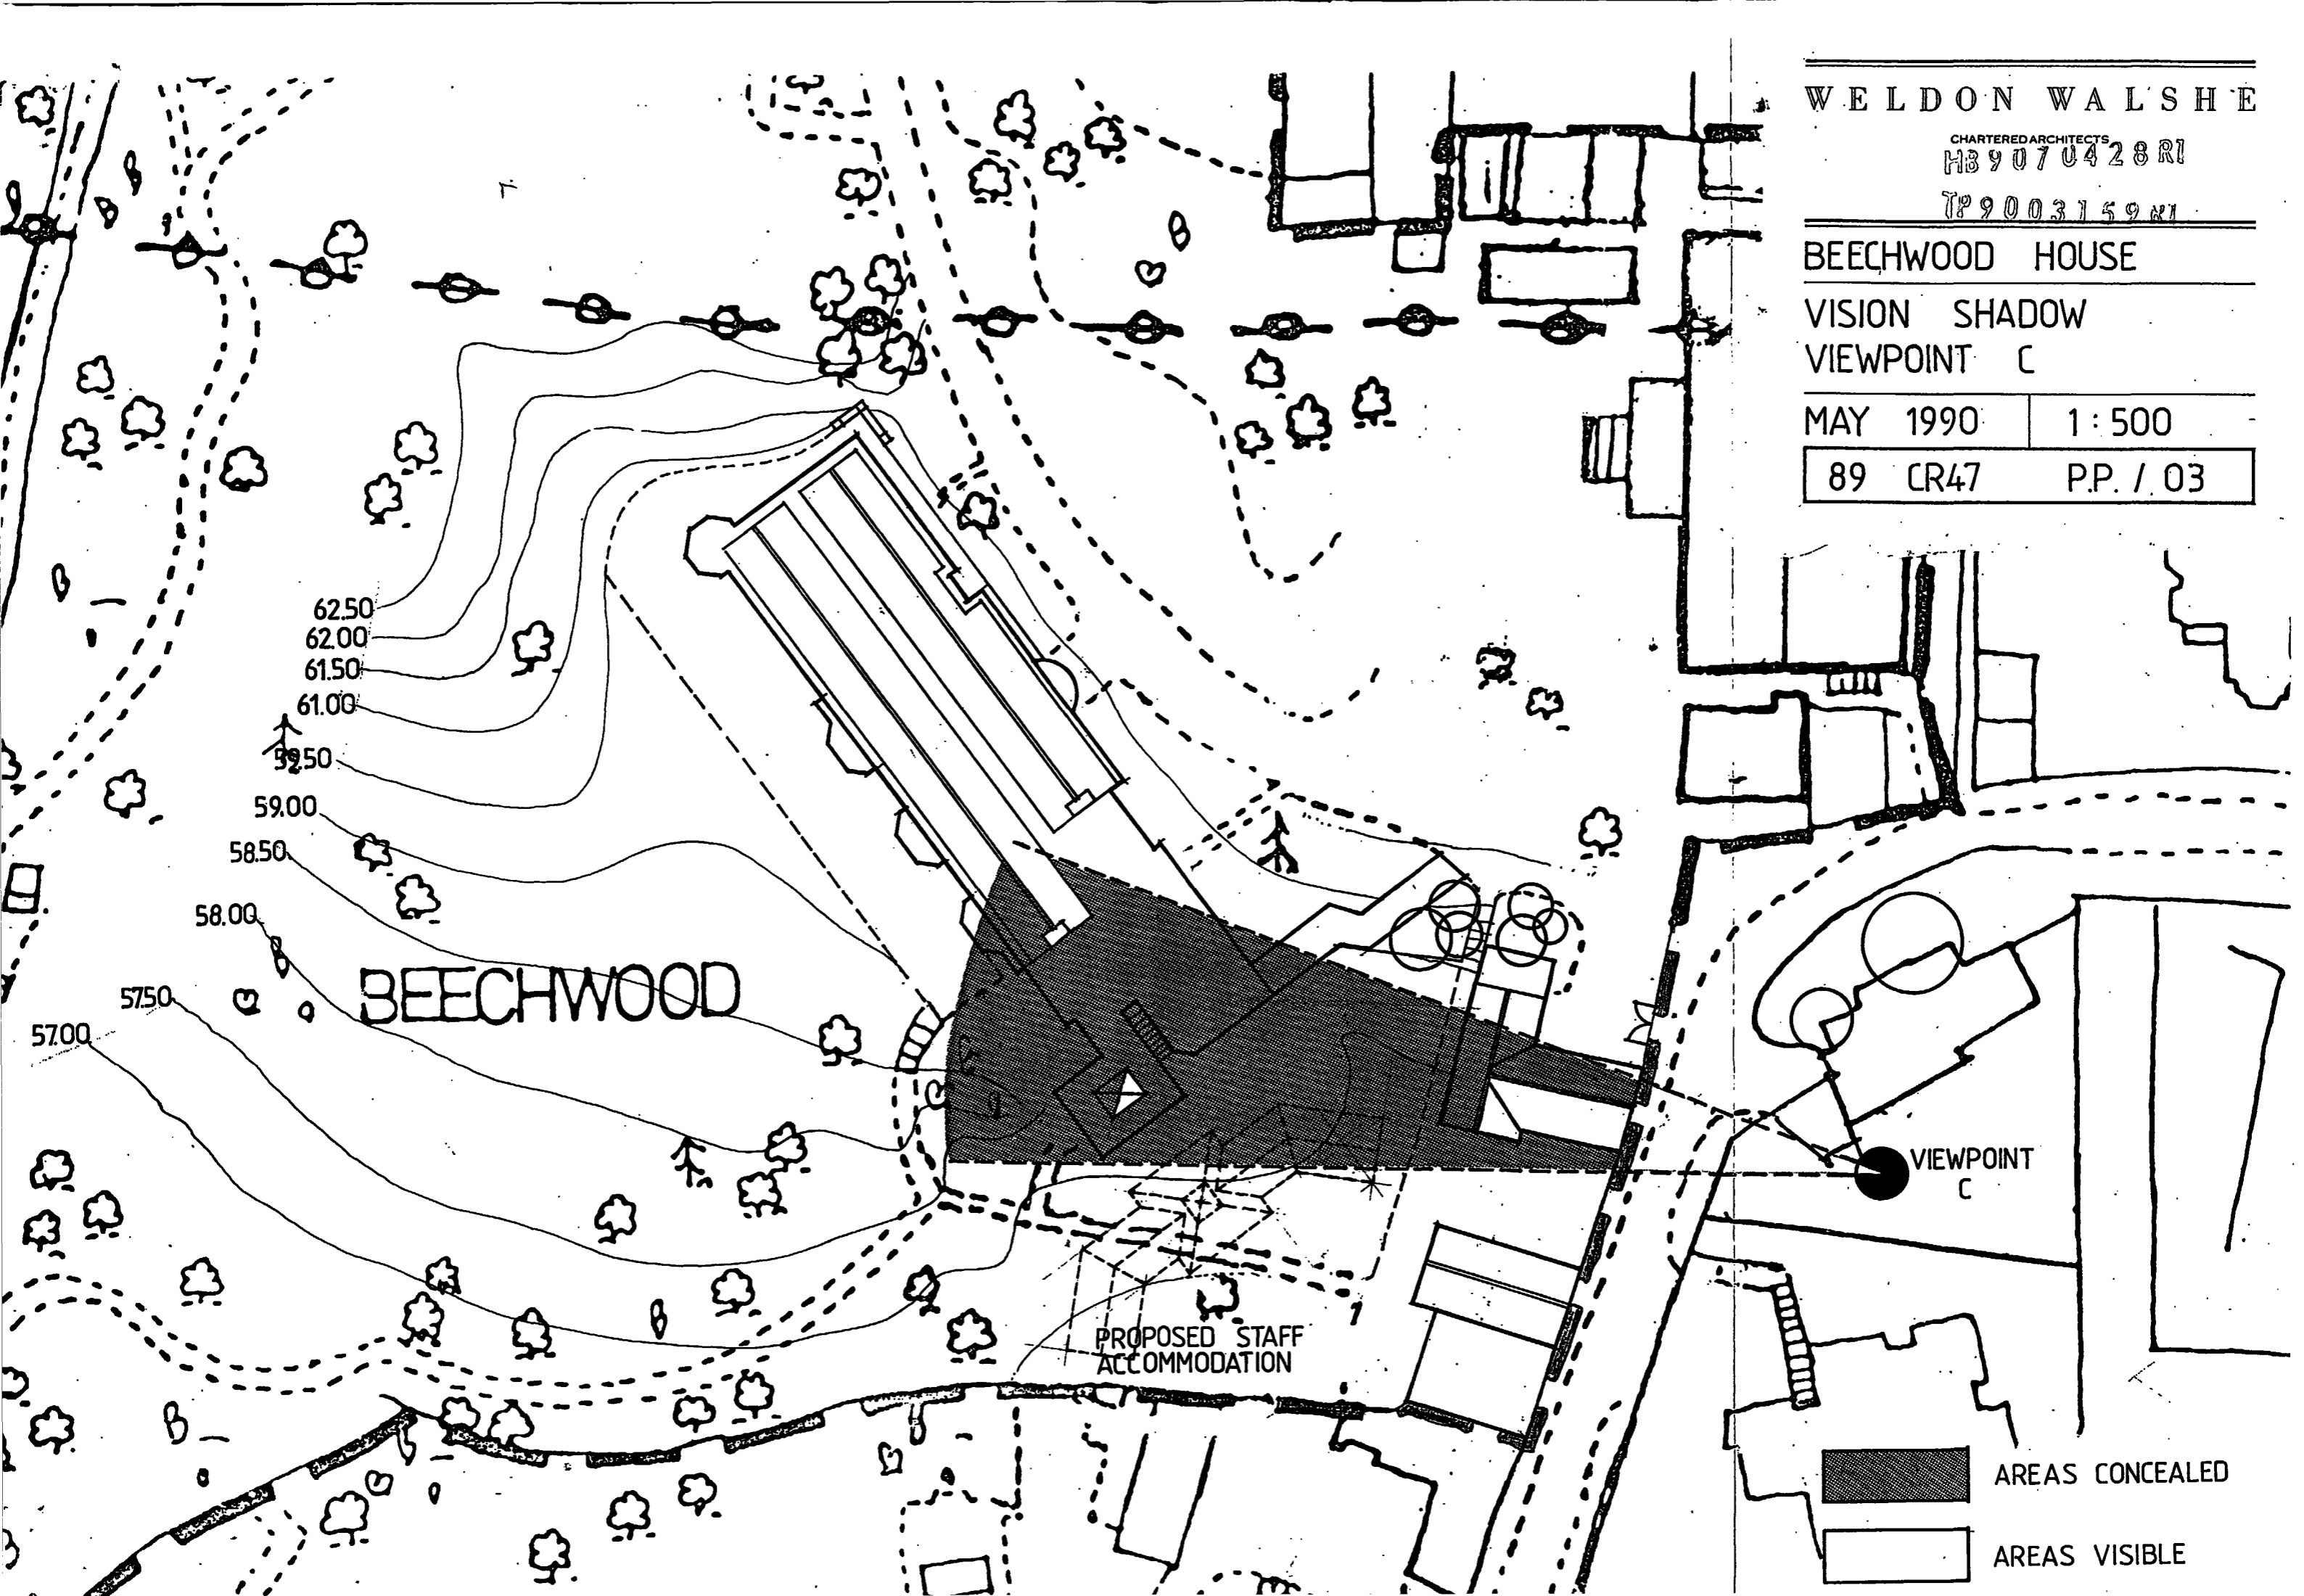


WELDON WALSH E

CHARTERED ARCHITECTS
HB 9070428 KI
TP 9003159 KI

BEECHWOOD HOUSE

VISION SHADOW
VIEWPOINT D

MAY 1990	1 : 500
89 CR47	P.P. / 04

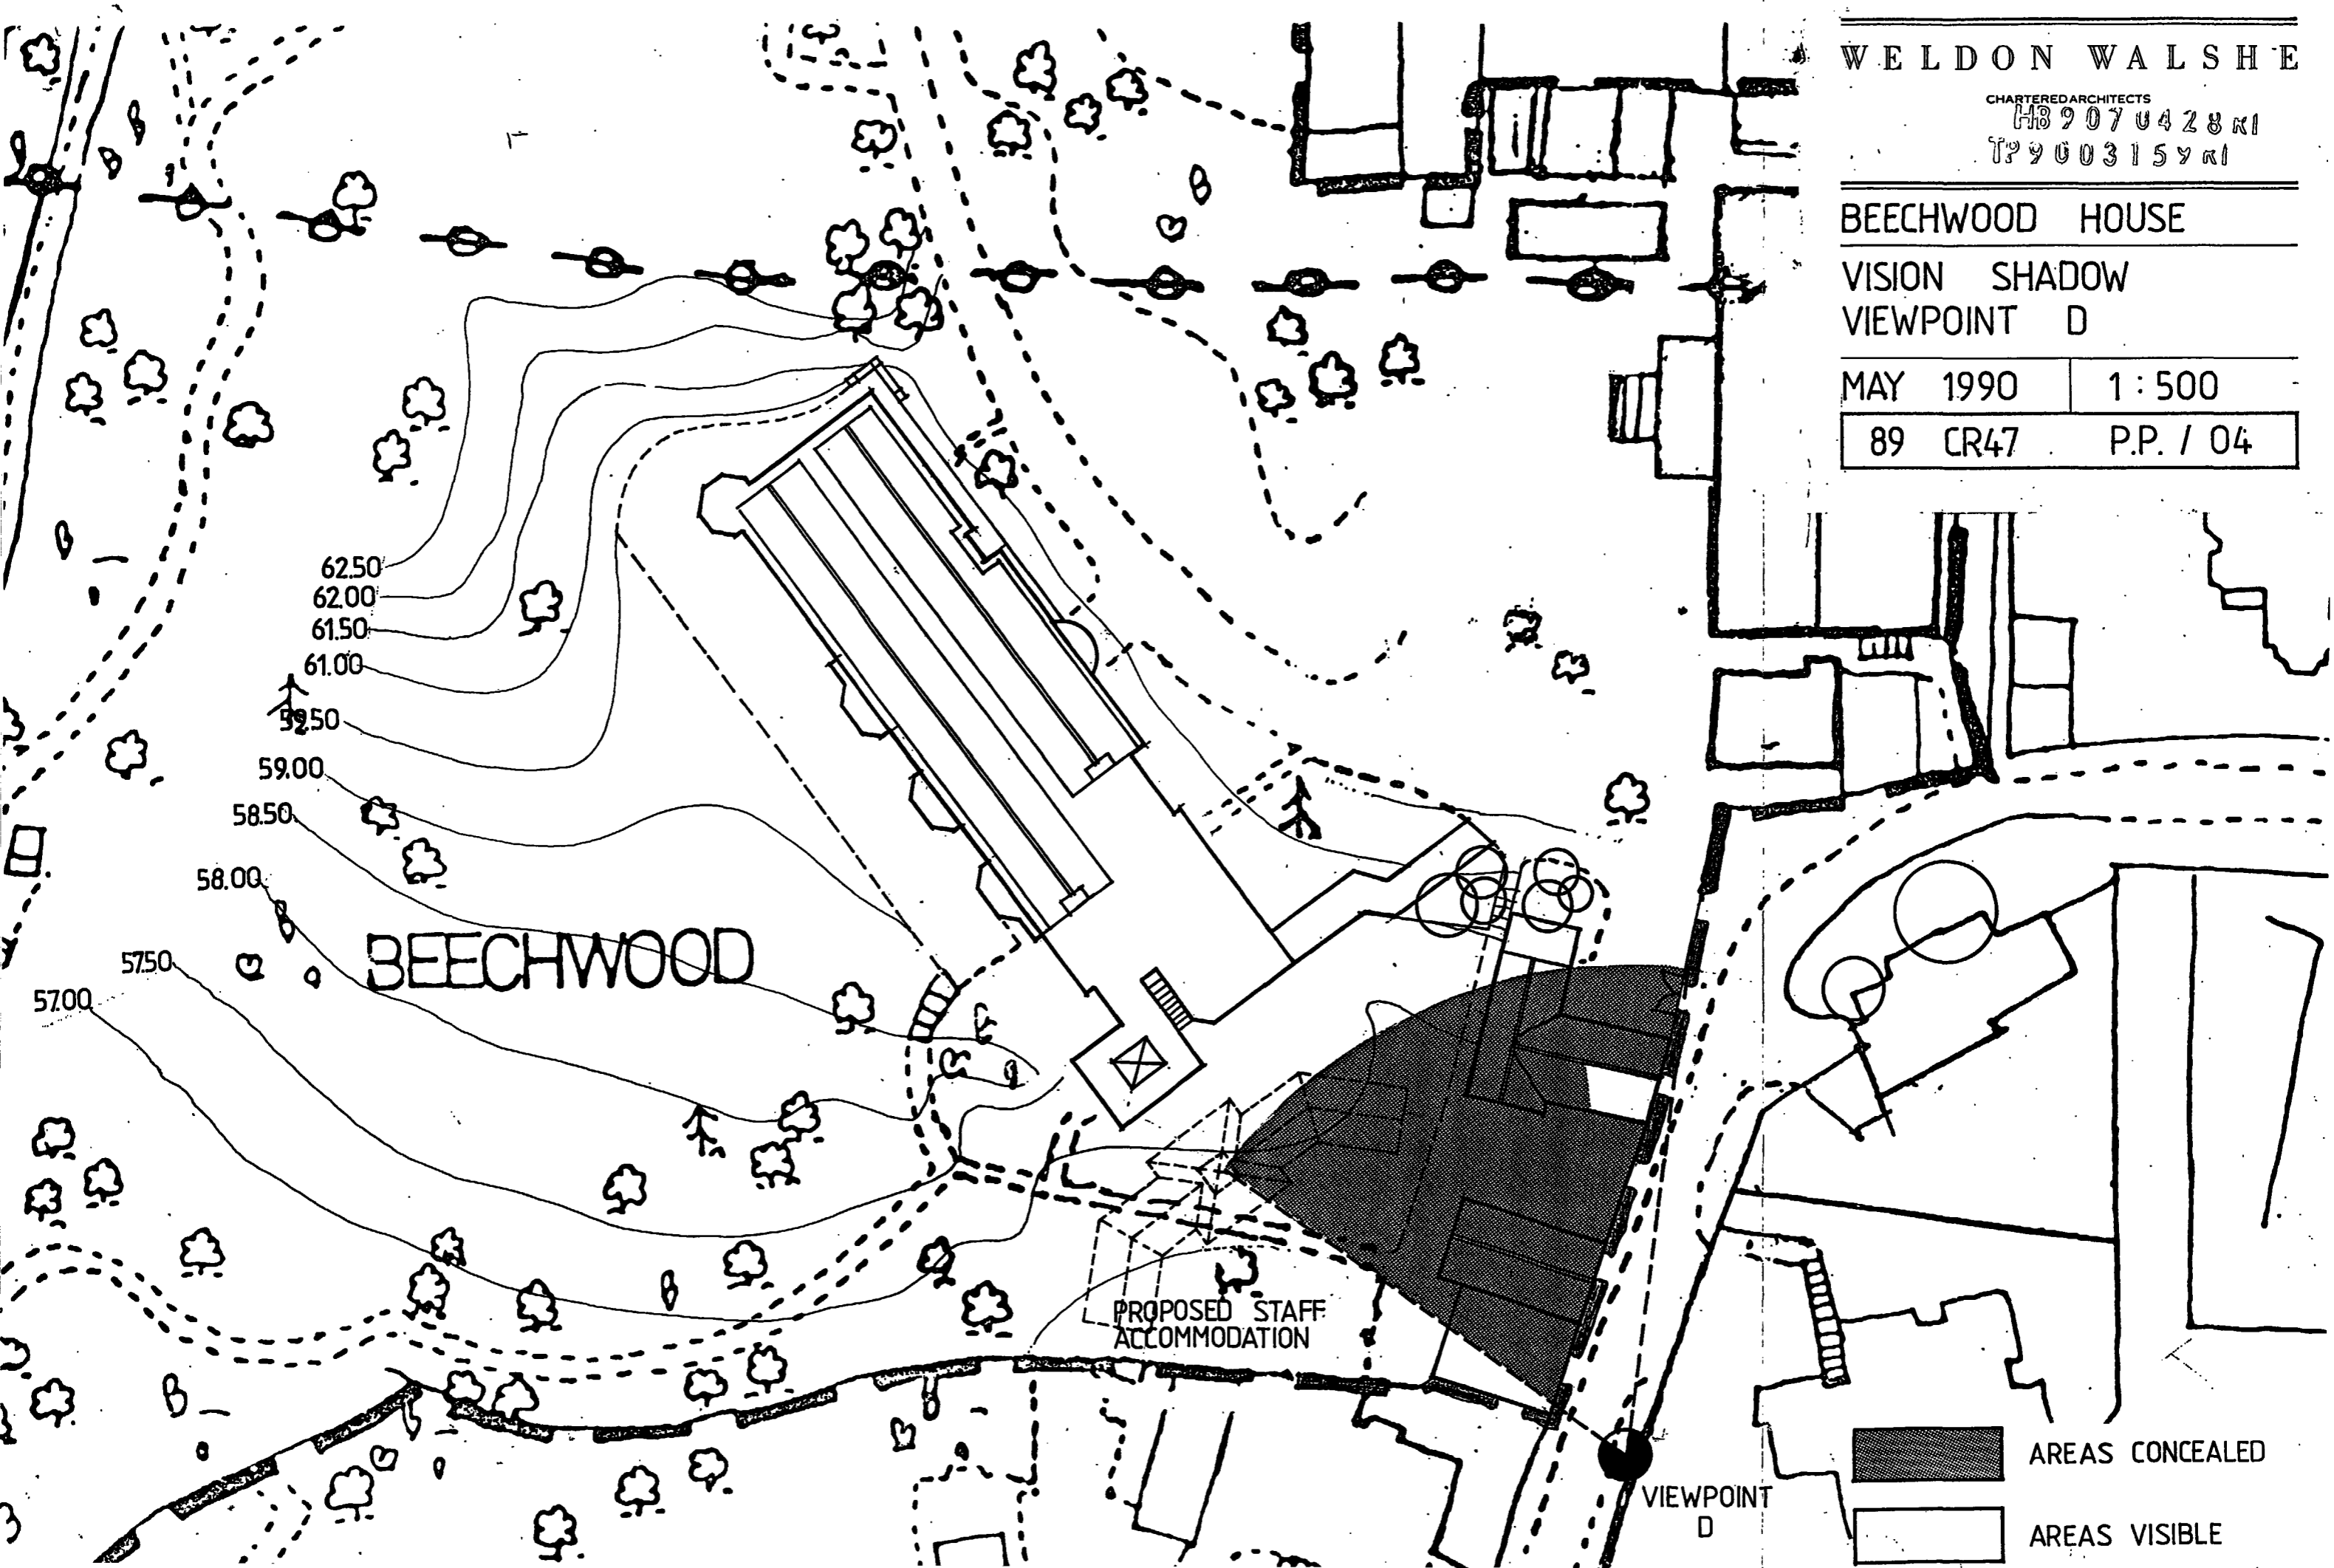


BEECHWOOD

PROPOSED STAFF
ACCOMMODATION

VIEWPOINT
D

AREAS CONCEALED
AREAS VISIBLE

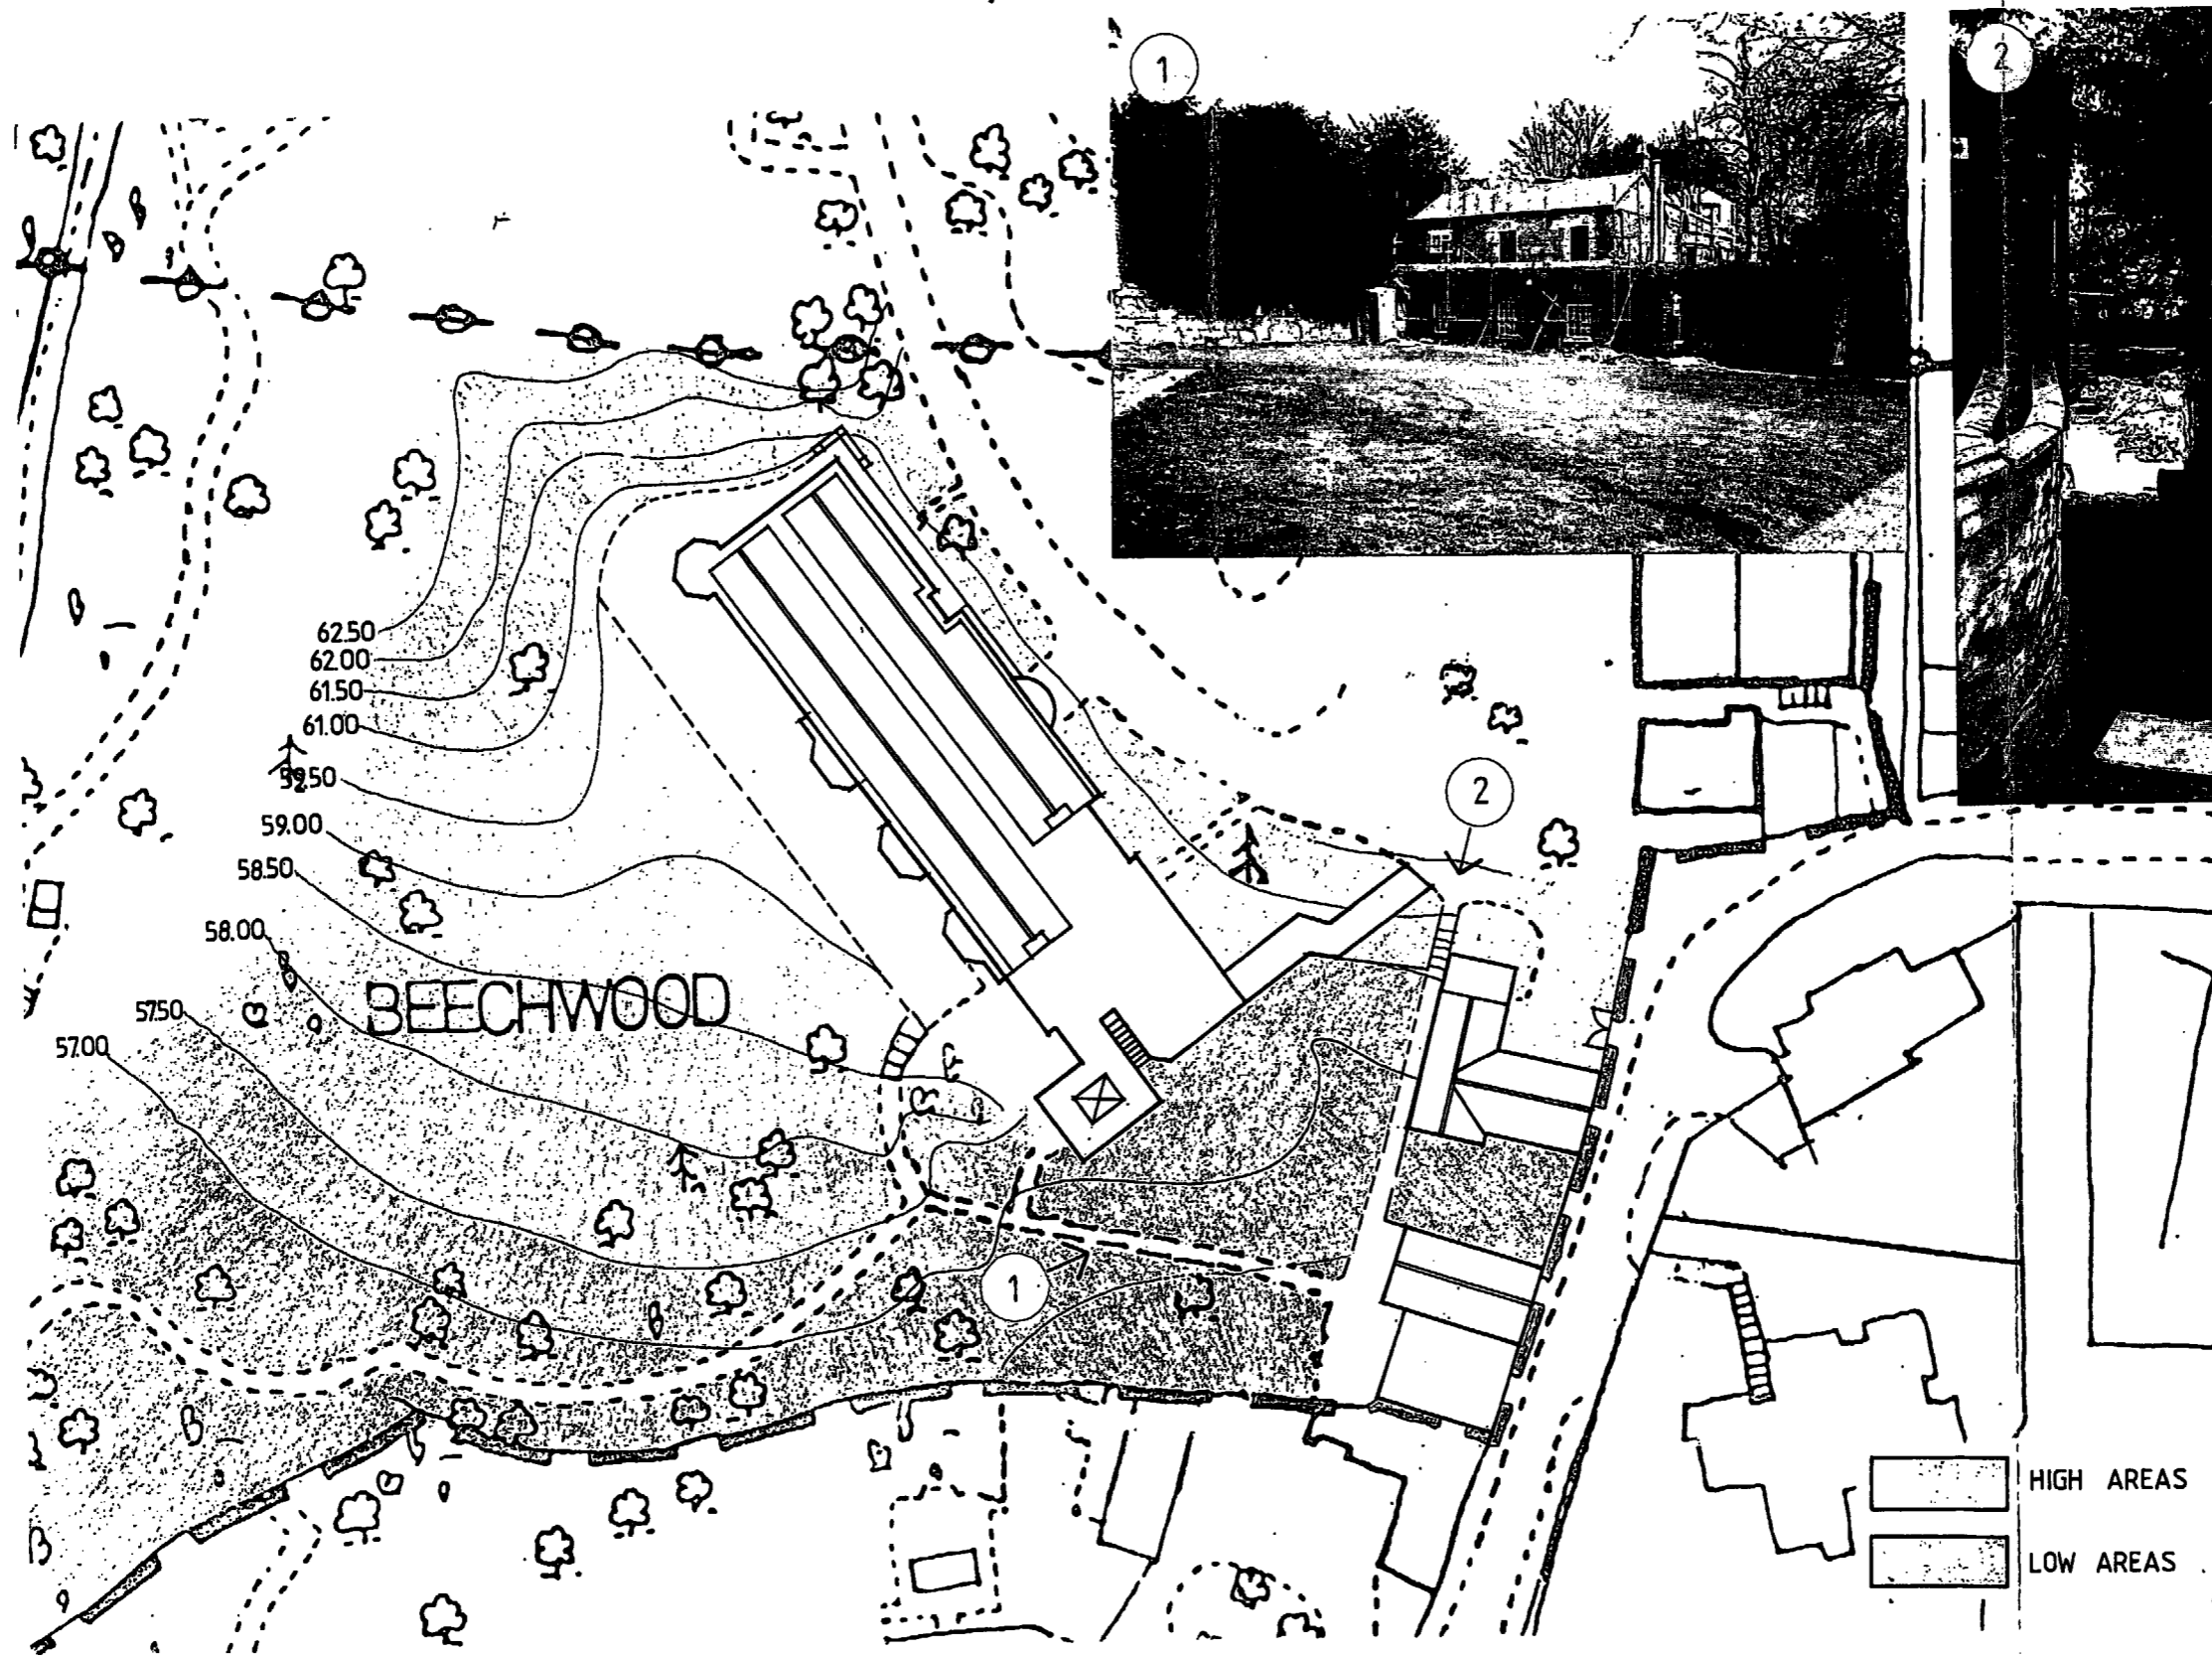


HB 9070428 RI
 TP 9003159 RI

RECEIVED
 30 JAN 1990
 PLANS & PERMIT
 DEPARTMENT
 PORTLAND AIRPORT
 AUTHORITY

WELDON WALSHE
 CHARTERED ARCHITECTS

CONTOUR MAP

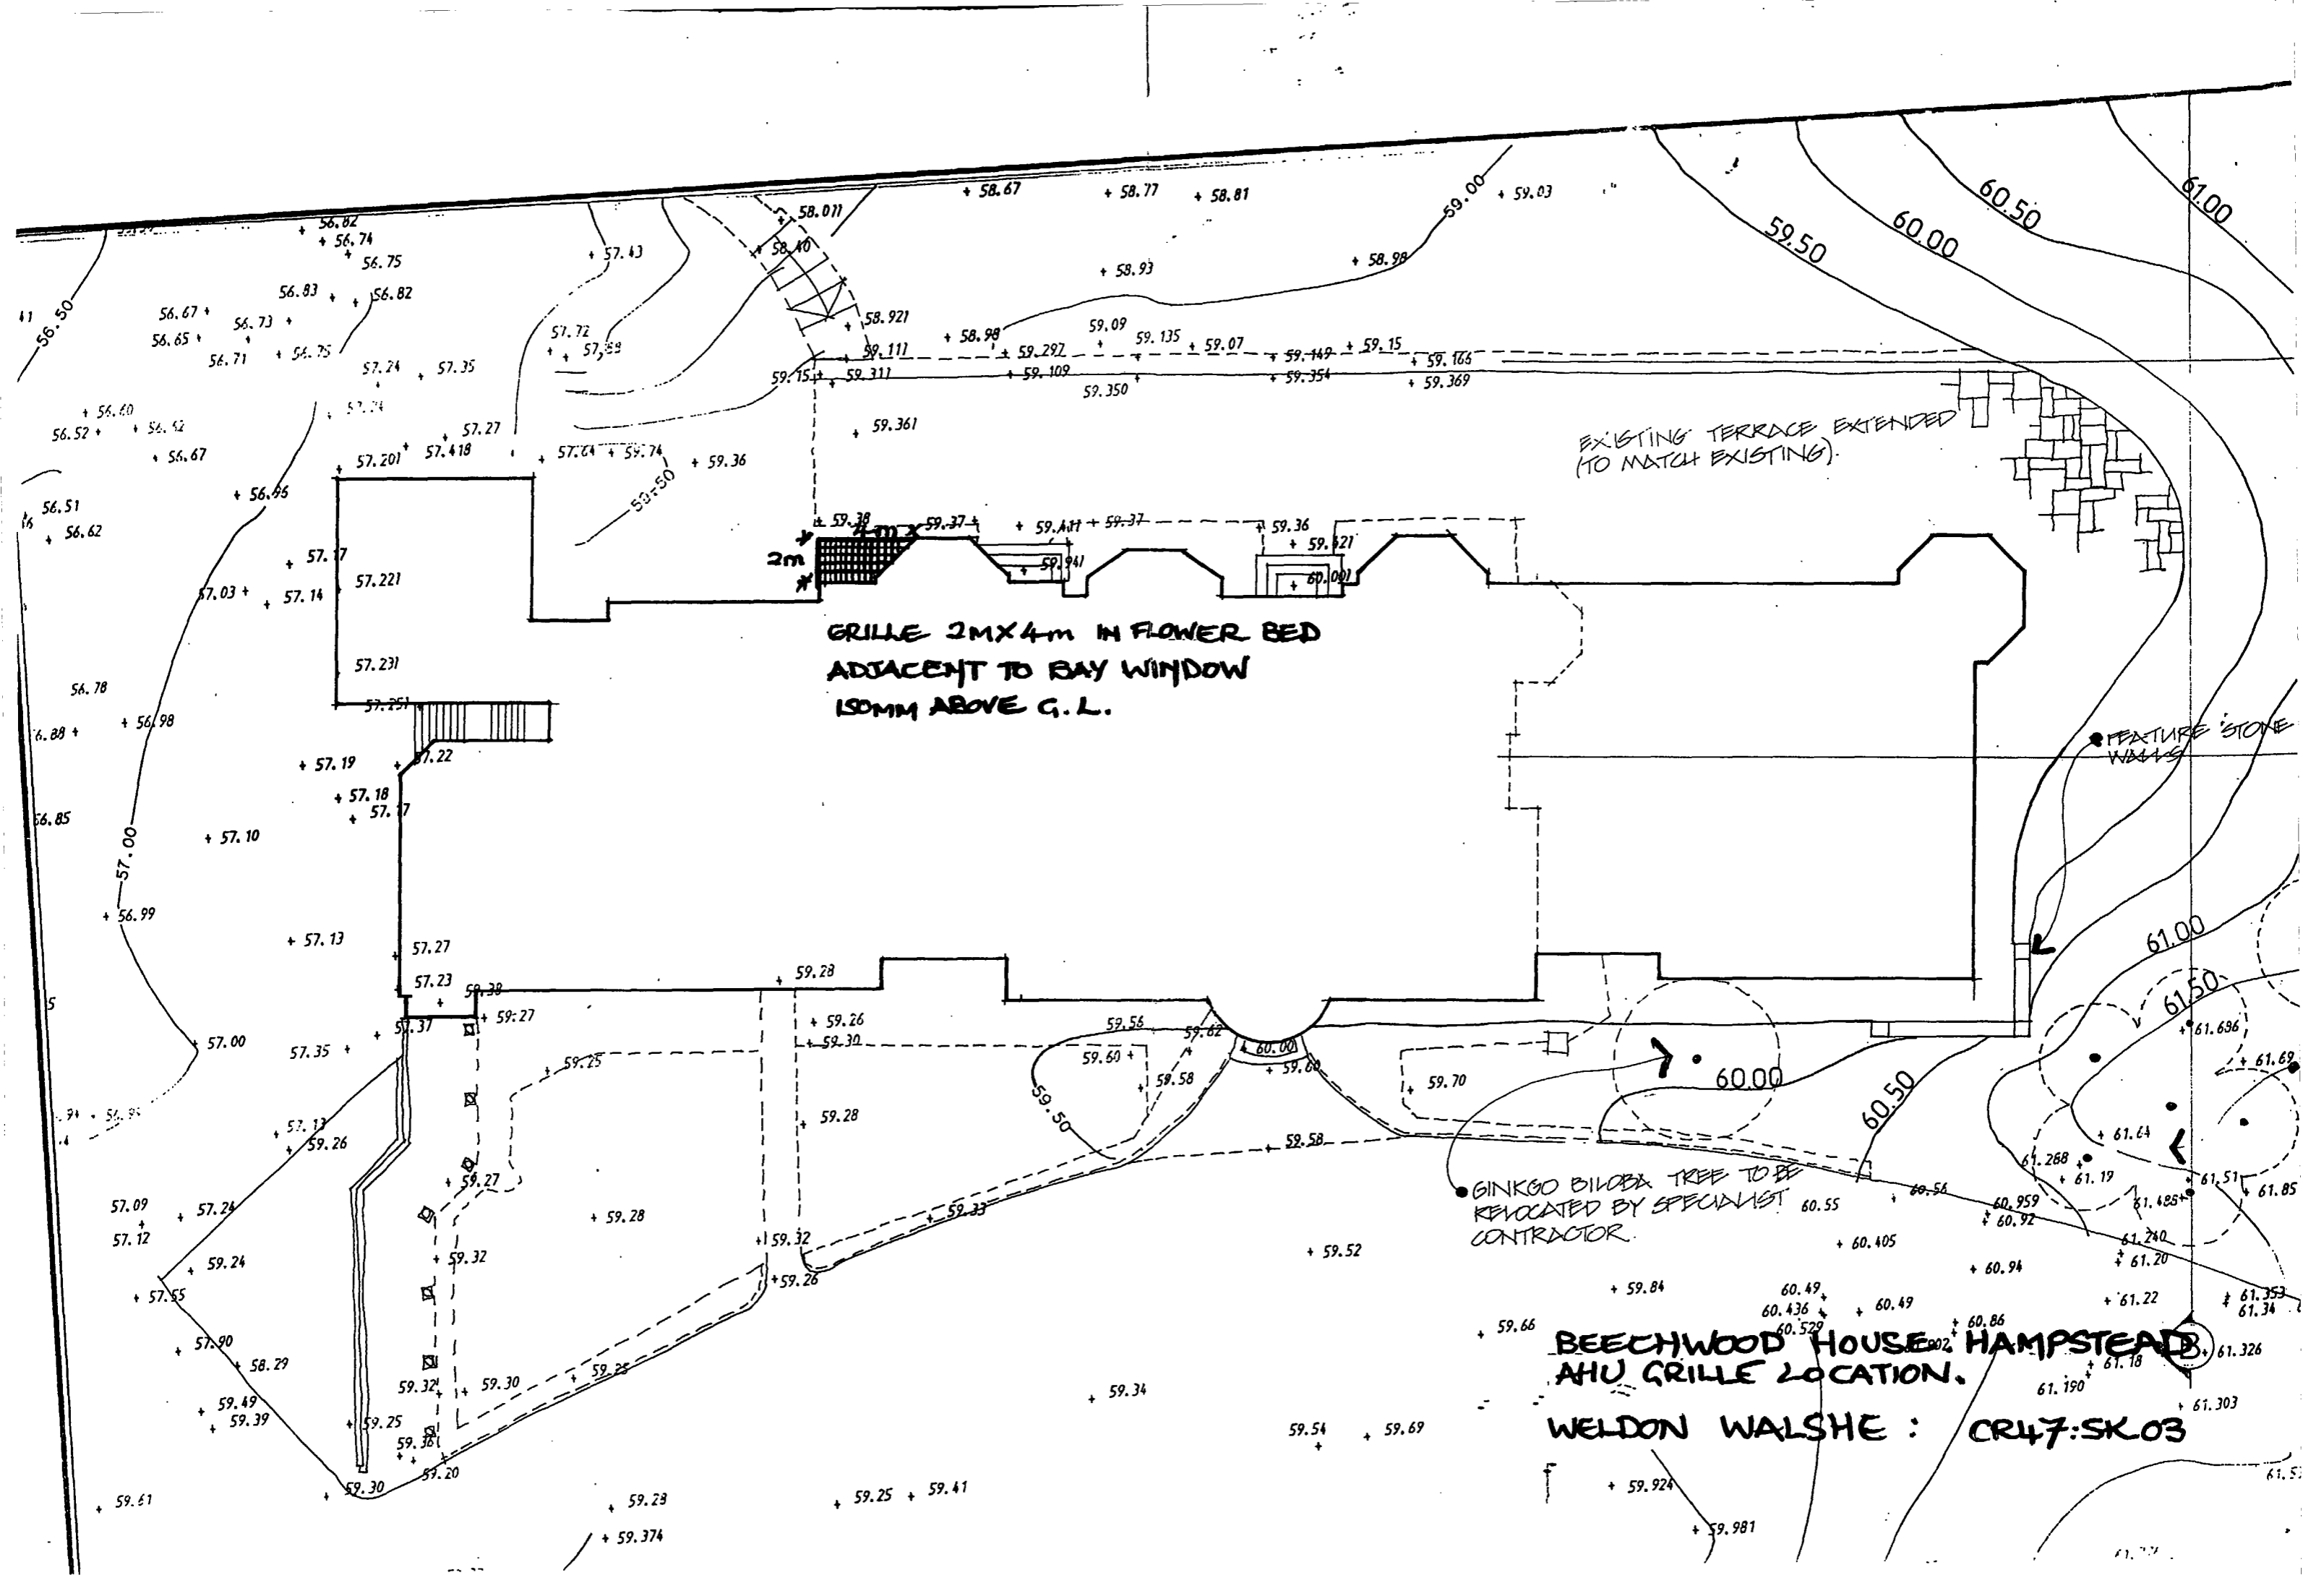

EXISTING TERRACE EXTENDED
(TO MATCH EXISTING).

GRILLE 2MX4m IN FLOWER BED
ADJACENT TO BAY WINDOW
150MM ABOVE G. L.

GINKGO BILOBA TREE TO BE
REMOVED BY SPECIALIST
CONTRACTOR.

BEECHWOOD HOUSE, HAMPSTEAD
AHU GRILLE LOCATION.

WELDON WALSHE : CR47:SK03

WELDON WALSH E

CHARTERED ARCHITECTS

HB 9070428 KI

TP 9003159 KI

BEECHWOOD HOUSE

VISION SHADOW


VIEWPOINT C

MAY 1990

1:500

89 CR47

P.P. / 03

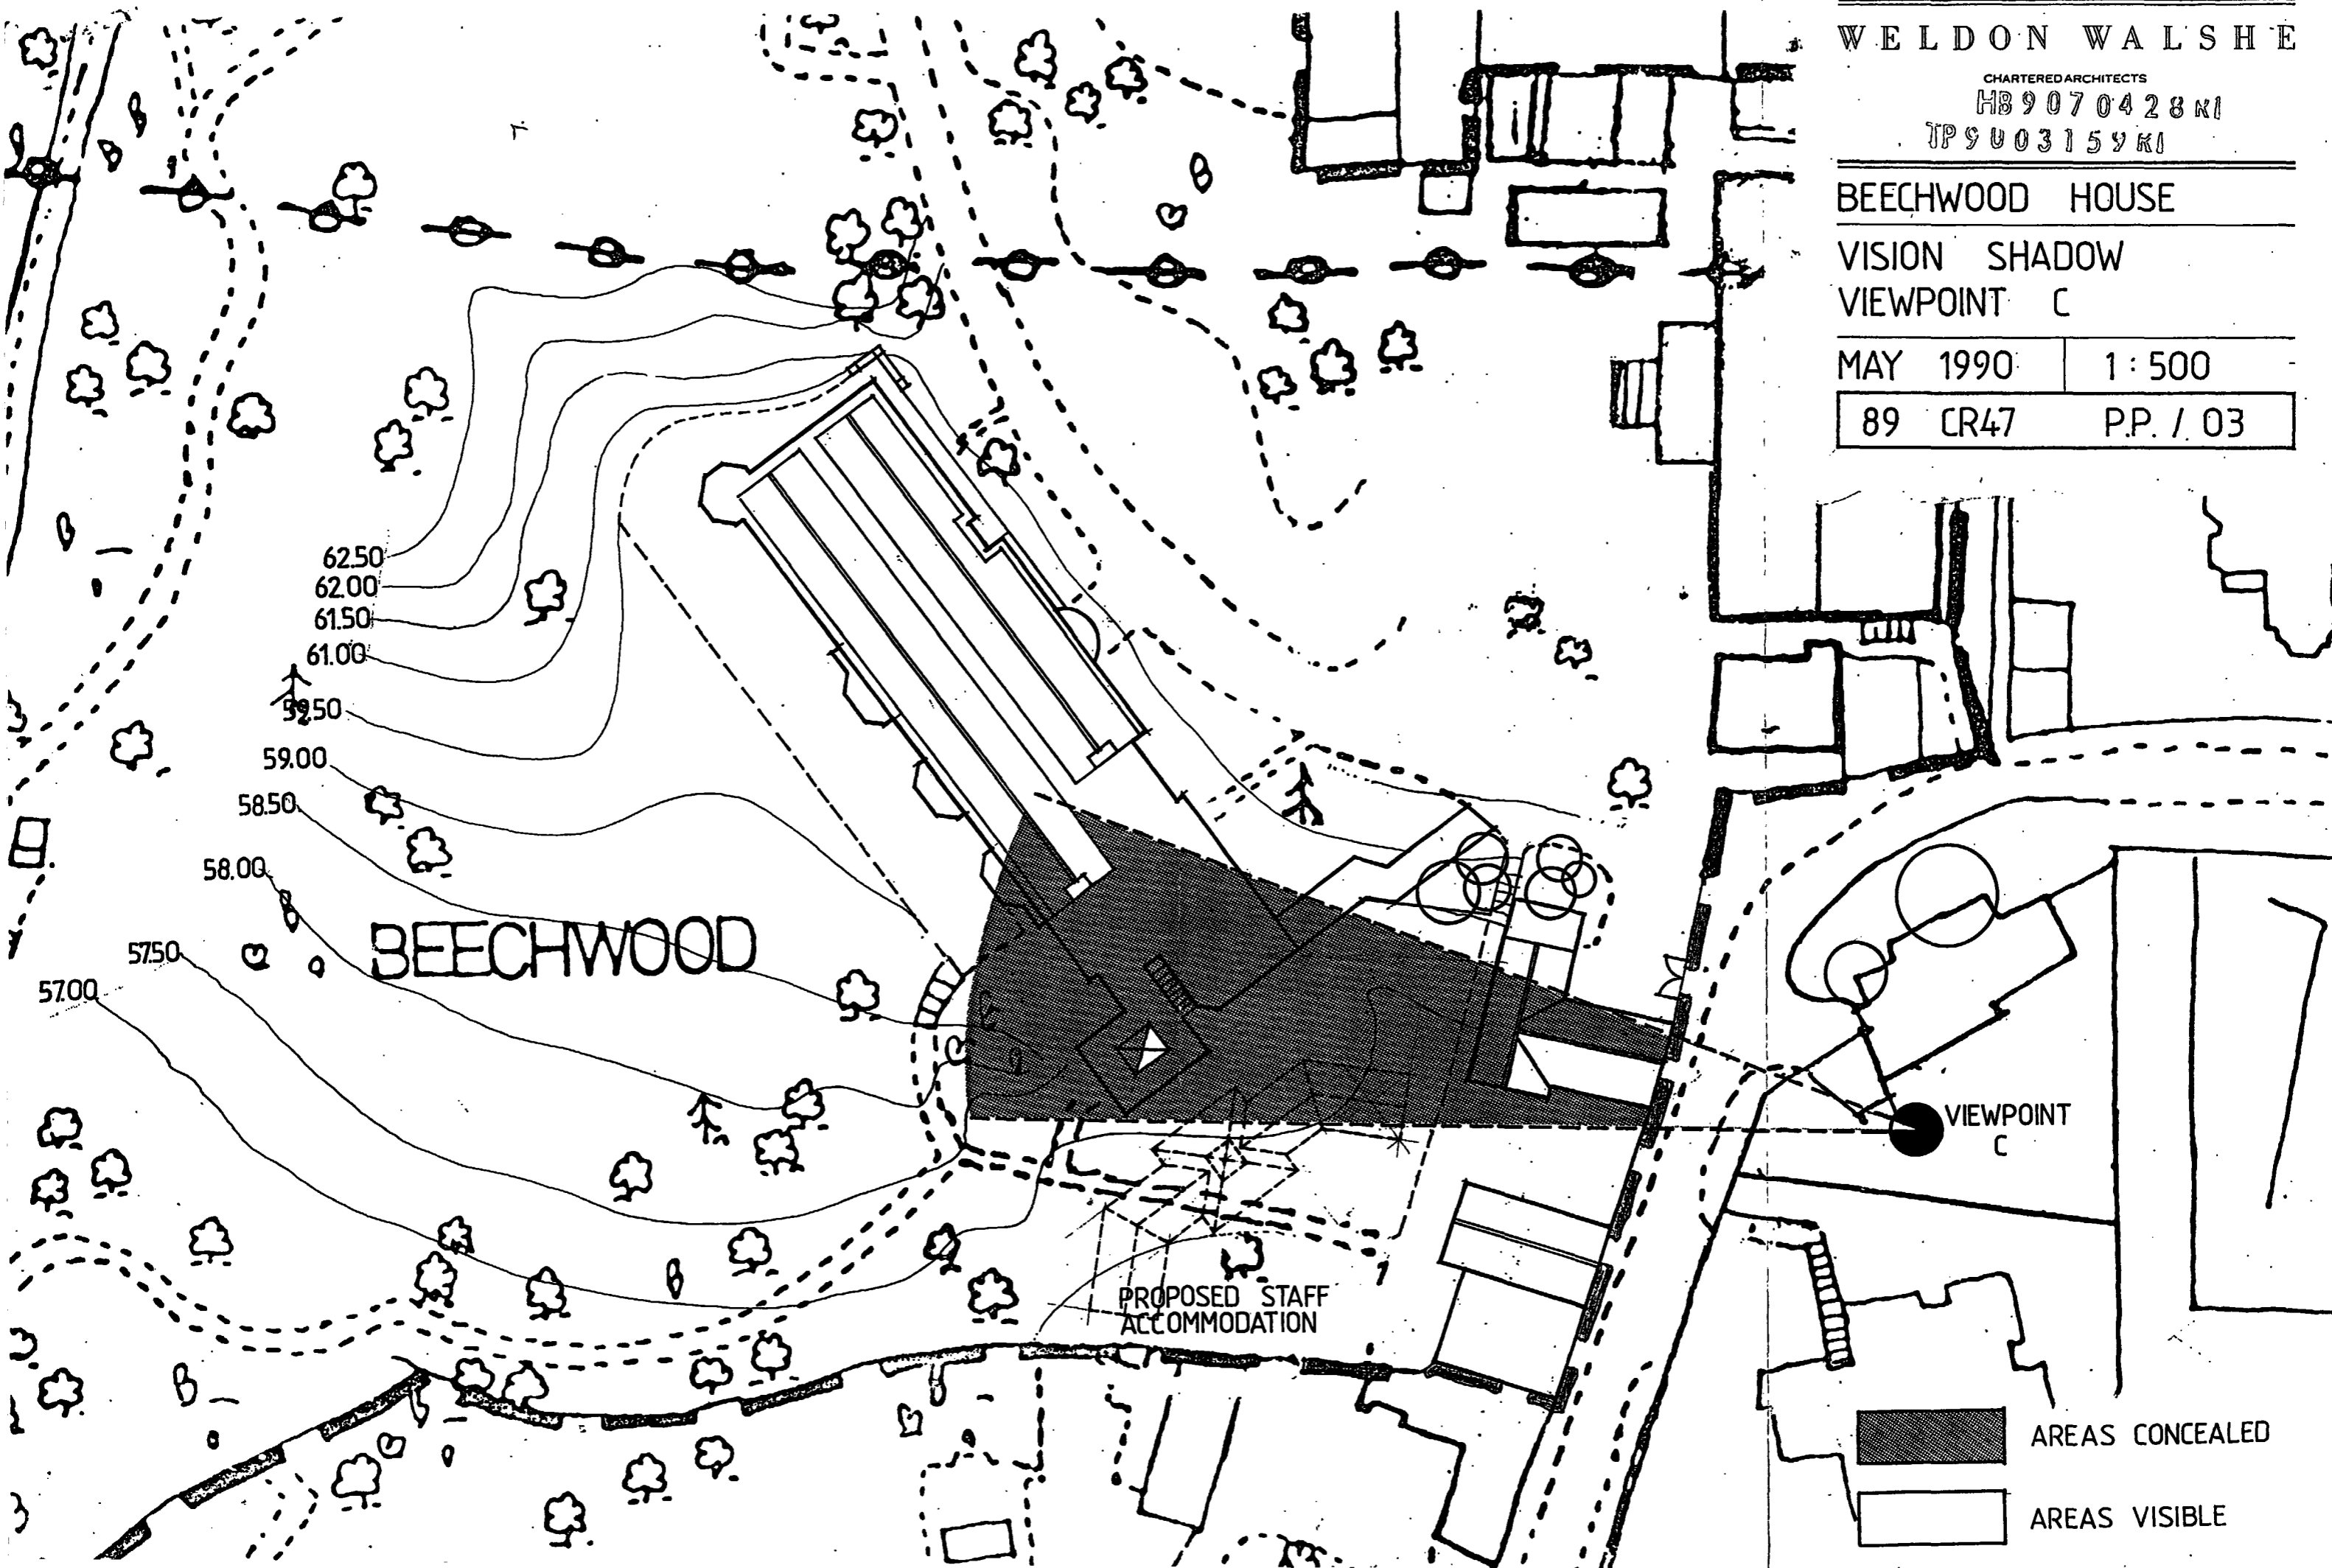

WELDON WALSH E

CHARTERED ARCHITECTS

HB 907 0428 R1

TP 9003159 R1

BEECHWOOD HOUSE

VISION SHADOW


VIEWPOINT D

MAY 1990

1:500

89 CR47



P.P. / 04


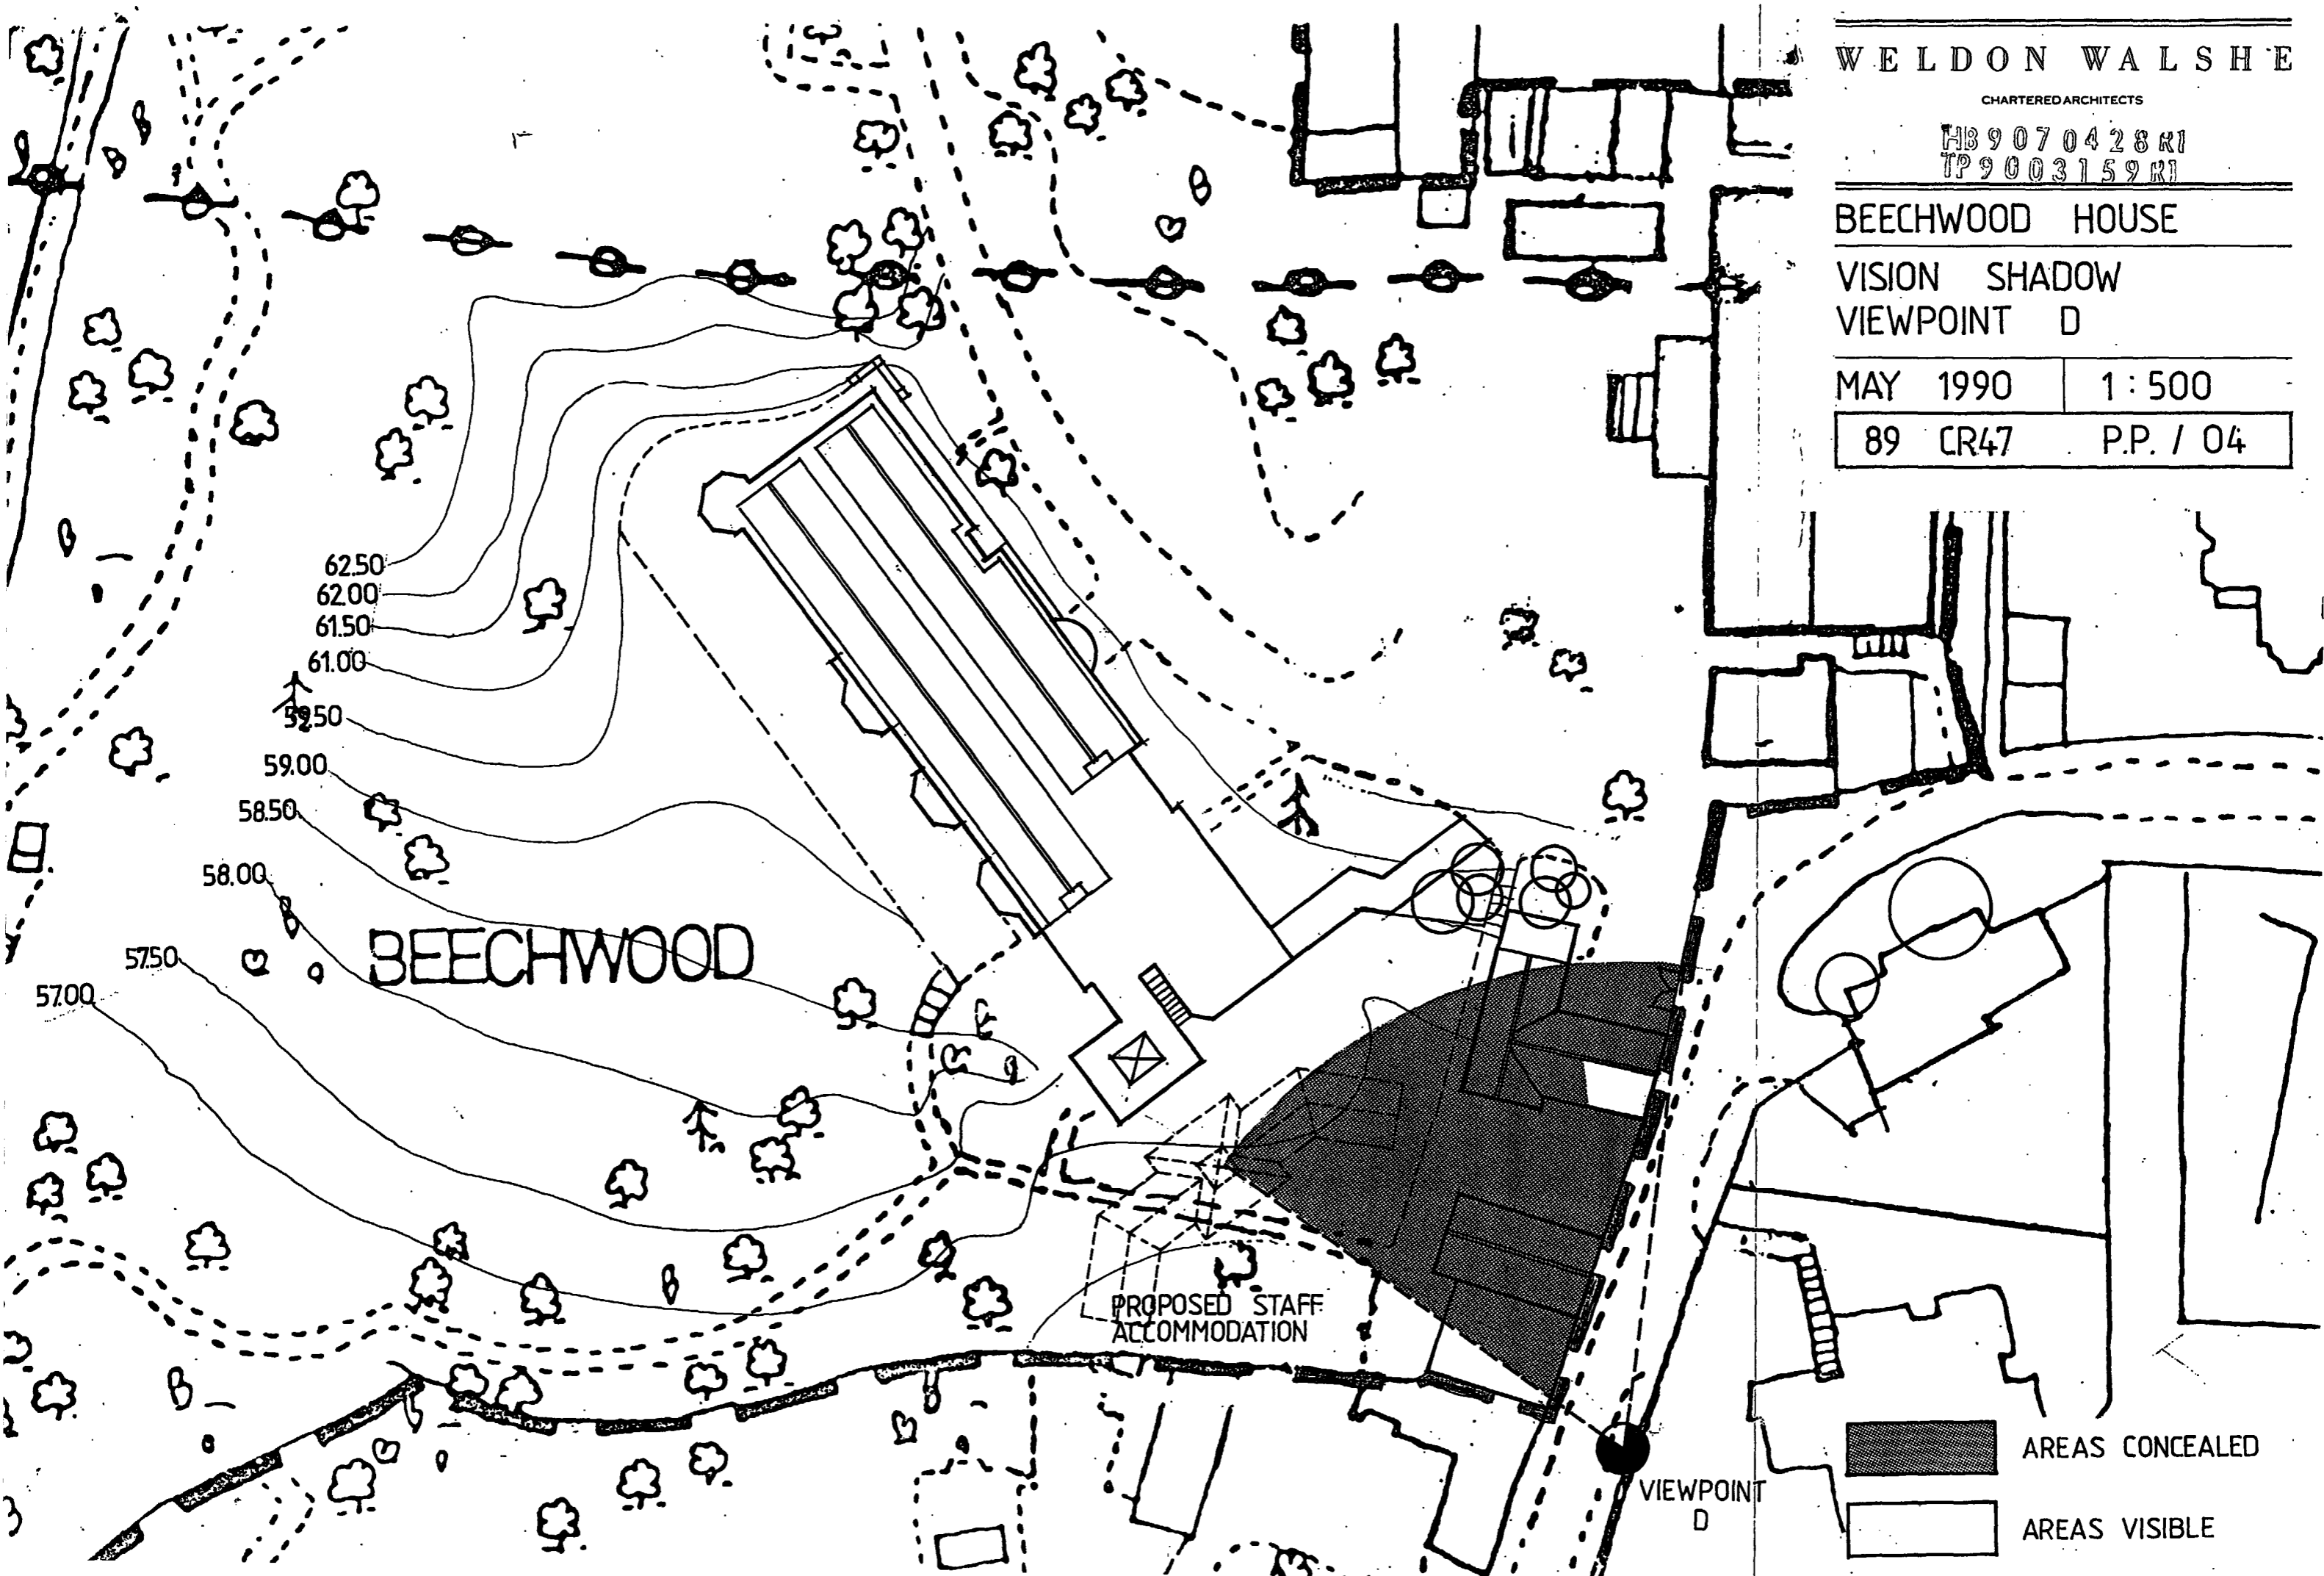


BEECHWOOD

PROPOSED STAFF ACCOMMODATION

VIEWPOINT D

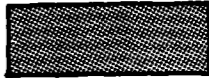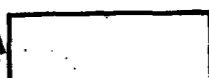-  AREAS CONCEALED
-  AREAS VISIBLE

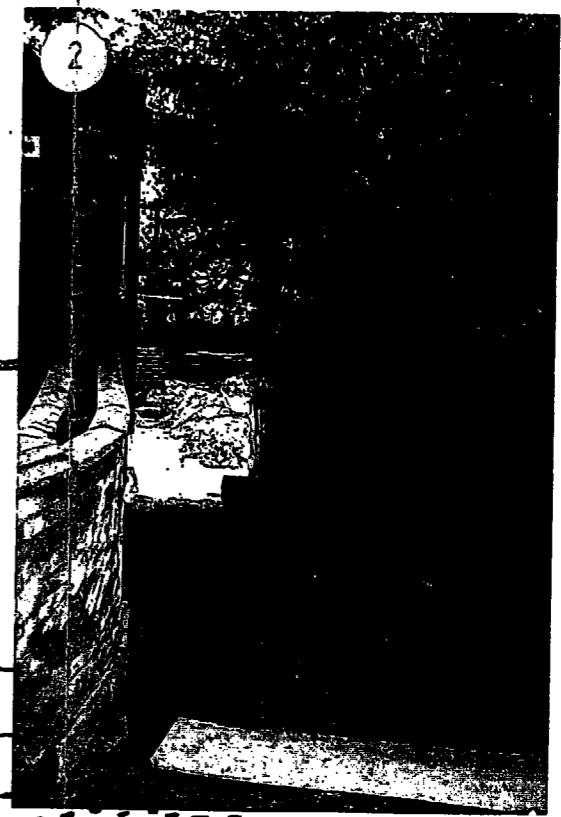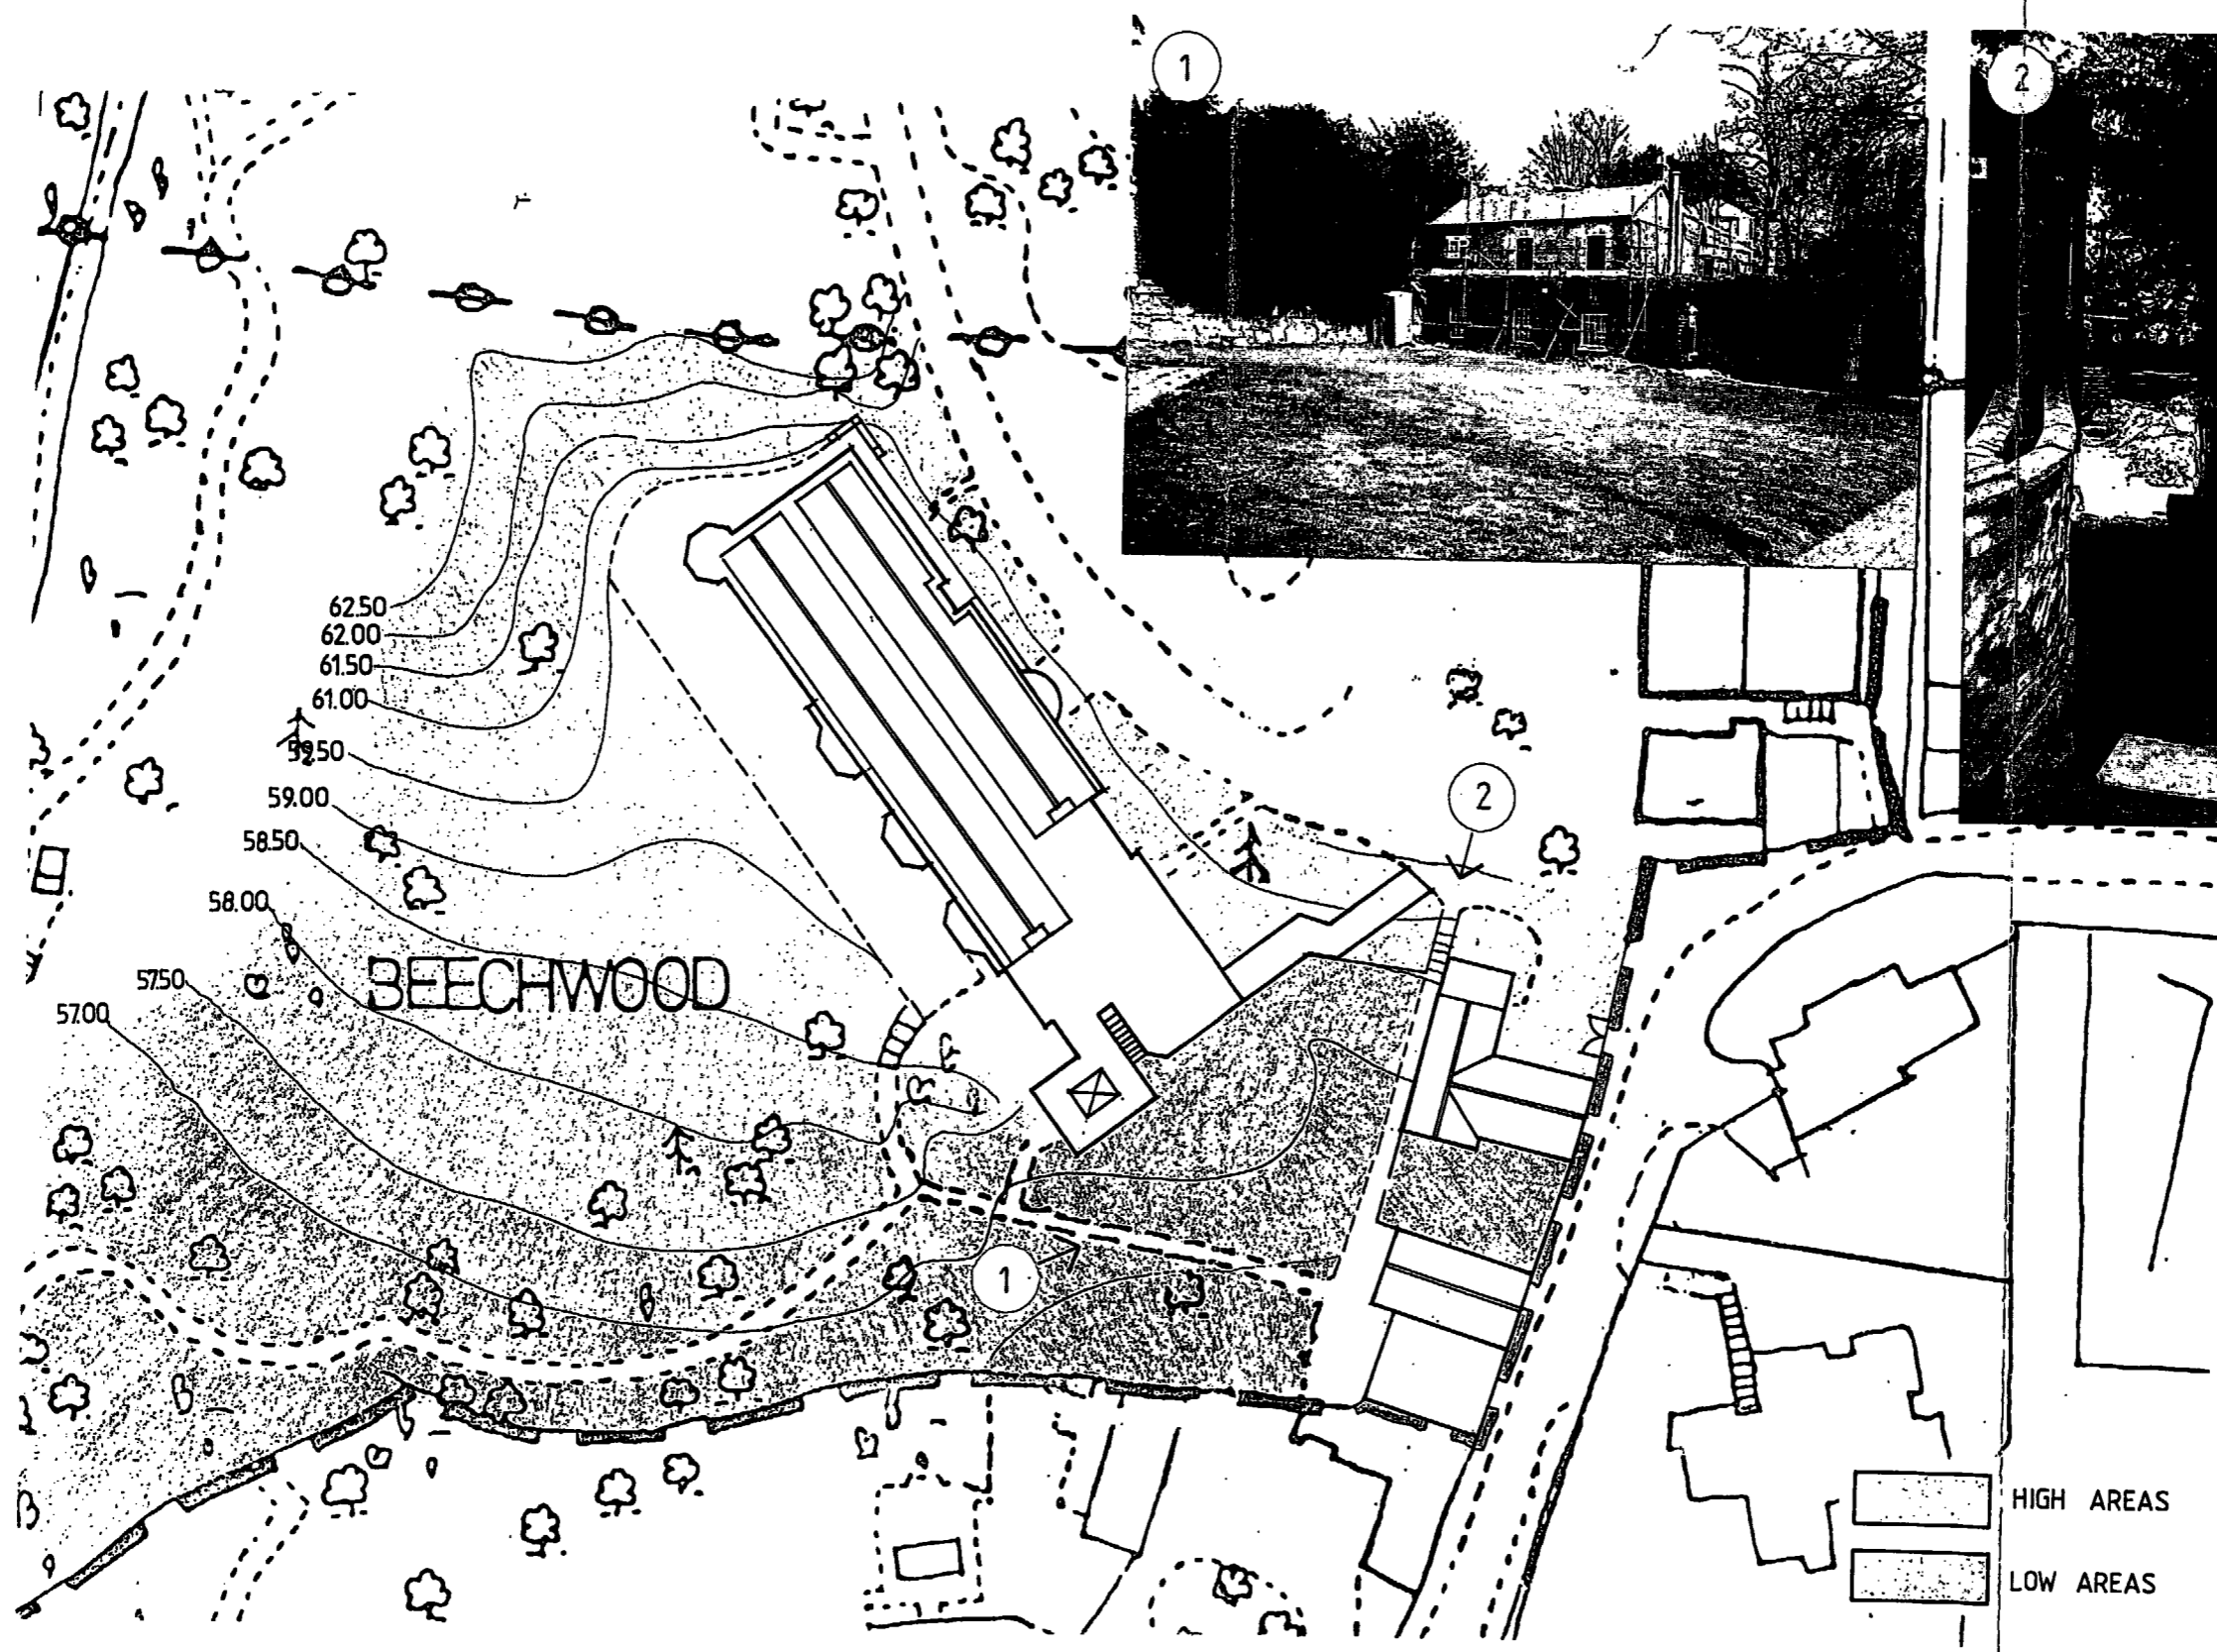

H39070428R1
 TP9003159R1

HIGH AREAS
 LOW AREAS

CONTOUR MAP

WELDON WALSHE
 CHARTERED ARCHITECTS

LONDON BOROUGH OF CAMDEN
 PLANNING AND TRANSPORT
 DEPARTMENT
 30 MAY 1990
 RECEIVED