


DO NOT SCALE THIS DRAWING. USE FIGURED DIMENSIONS.


THIS DRAWING IS COPYRIGHT. DO NOT REPRODUCE IT WITHOUT WRITTEN PERMISSION.

VERIFY ALL DIMENSIONS ON SITE BEFORE COMMENCING ANY WORK OR SHOP DRAWINGS.

INFORM THE ARCHITECTS BEFORE ANY WORKS STARTS IF THIS DRAWING EXCEEDS THE QUANTITIES IN ANY WAY.

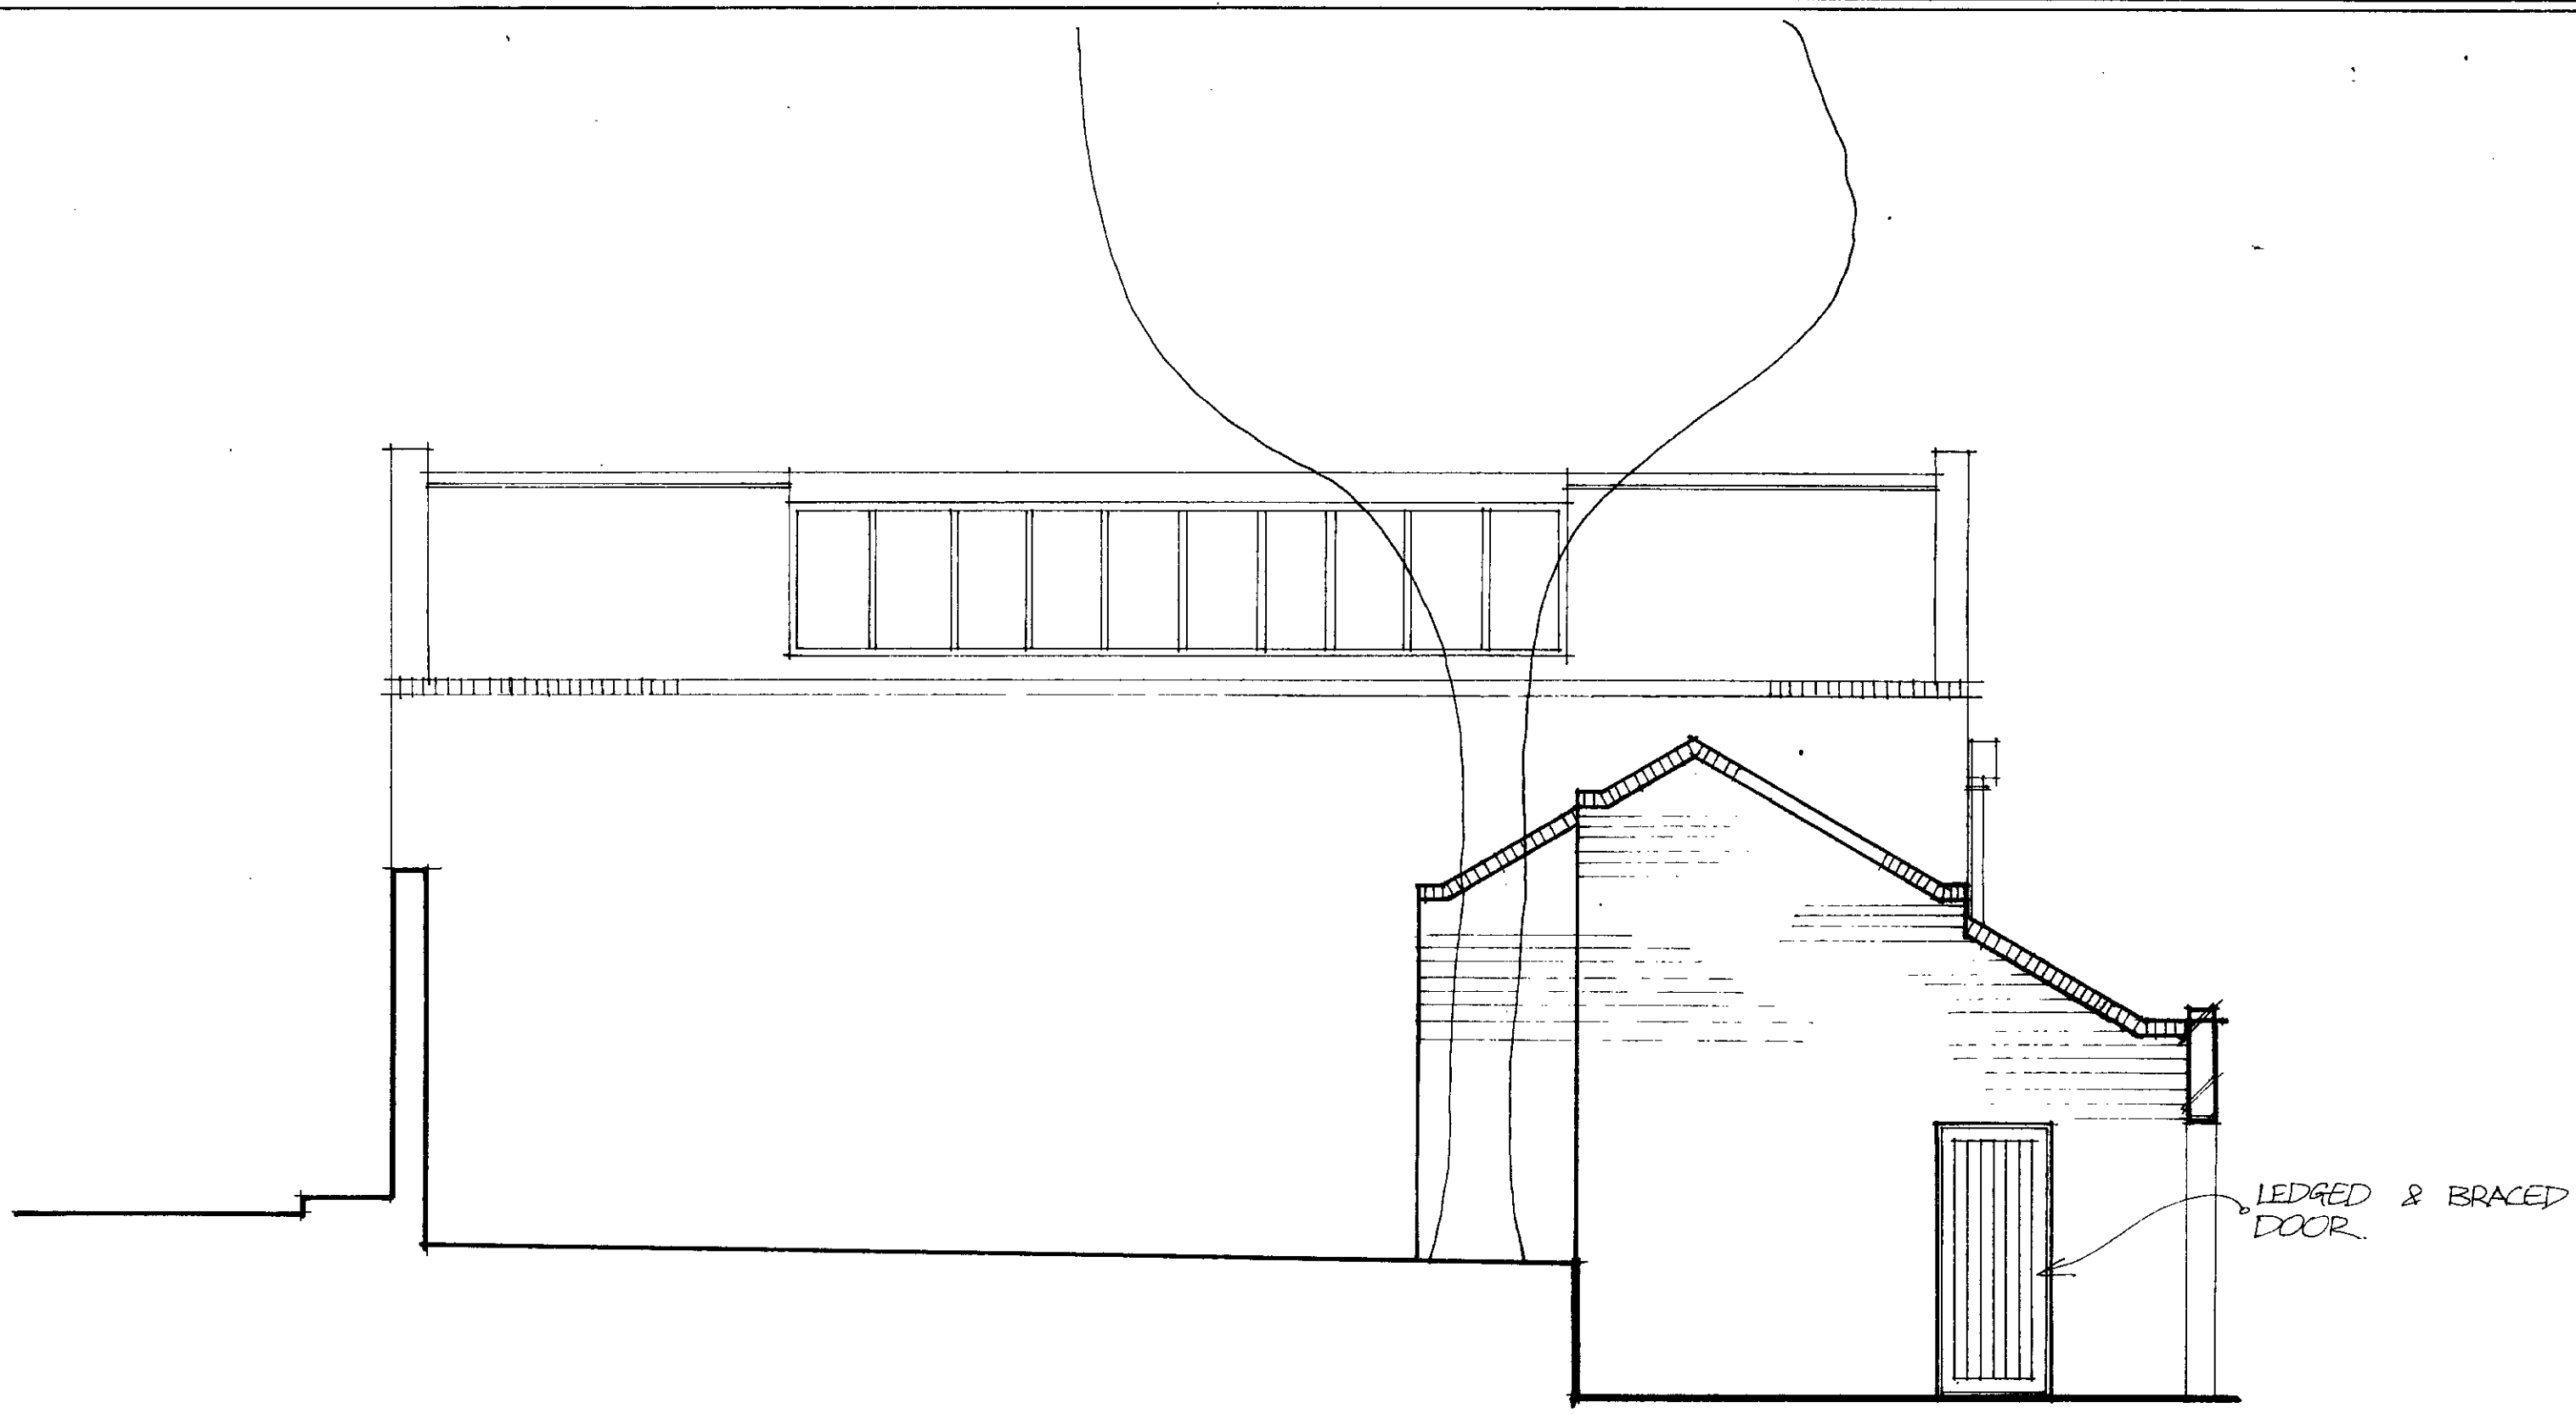


1 NORTH ELEVATION.
1:50

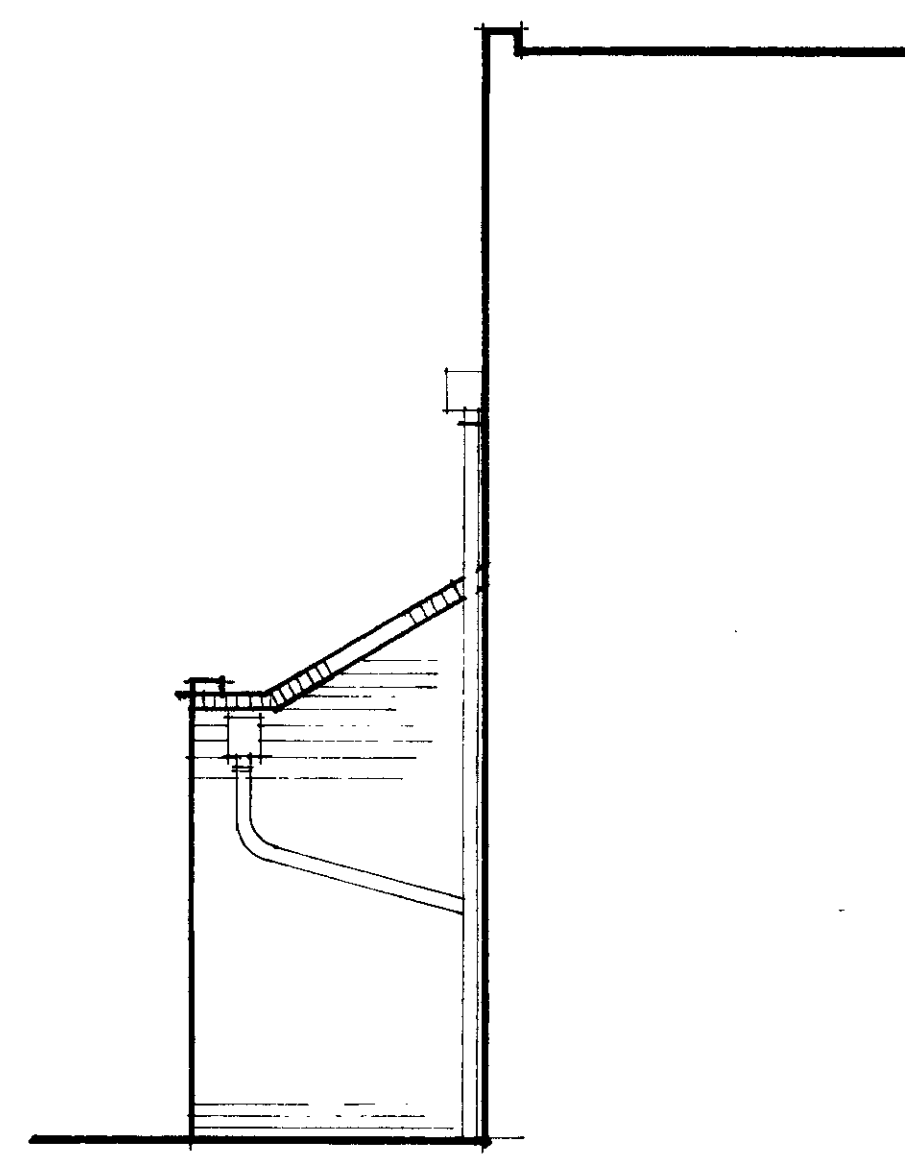

2 SOUTH ELEVATION
1:50.



3 WEST ELEVATION
1:50

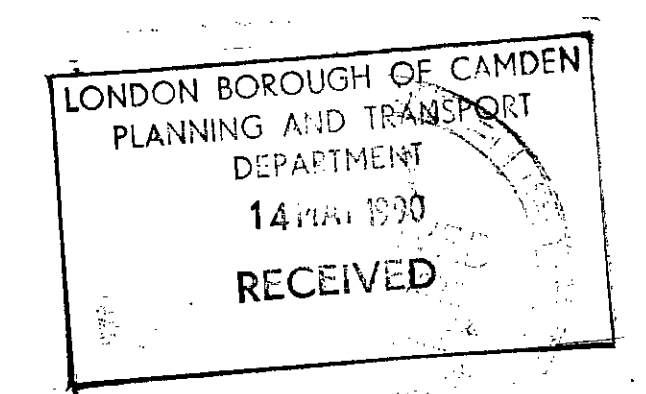

WELDON WALSH E
CHARTERED ARCHITECTS

TP 9003233
1/789070442

BEECHWOOD HOUSE

PROPOSED PLANTROOM
ELEVATIONS

1:50

APRIL 1990


89 CR 47 **545**

DO NOT SCALE THIS DRAWING. USE FIGURED DIMENSIONS.

THIS DRAWING IS COPYRIGHT. DO NOT REPRODUCE IT WITHOUT WRITTEN PERMISSION.

VERIFY ALL DIMENSIONS ON SITE BEFORE COMMENCING ANY WORK OR SHOP DRAWINGS.

INFORM THE ARCHITECTS BEFORE ANY WORKS STARTS IF THIS DRAWING EXCEEDS THE QUANTITIES IN ANY WAY.

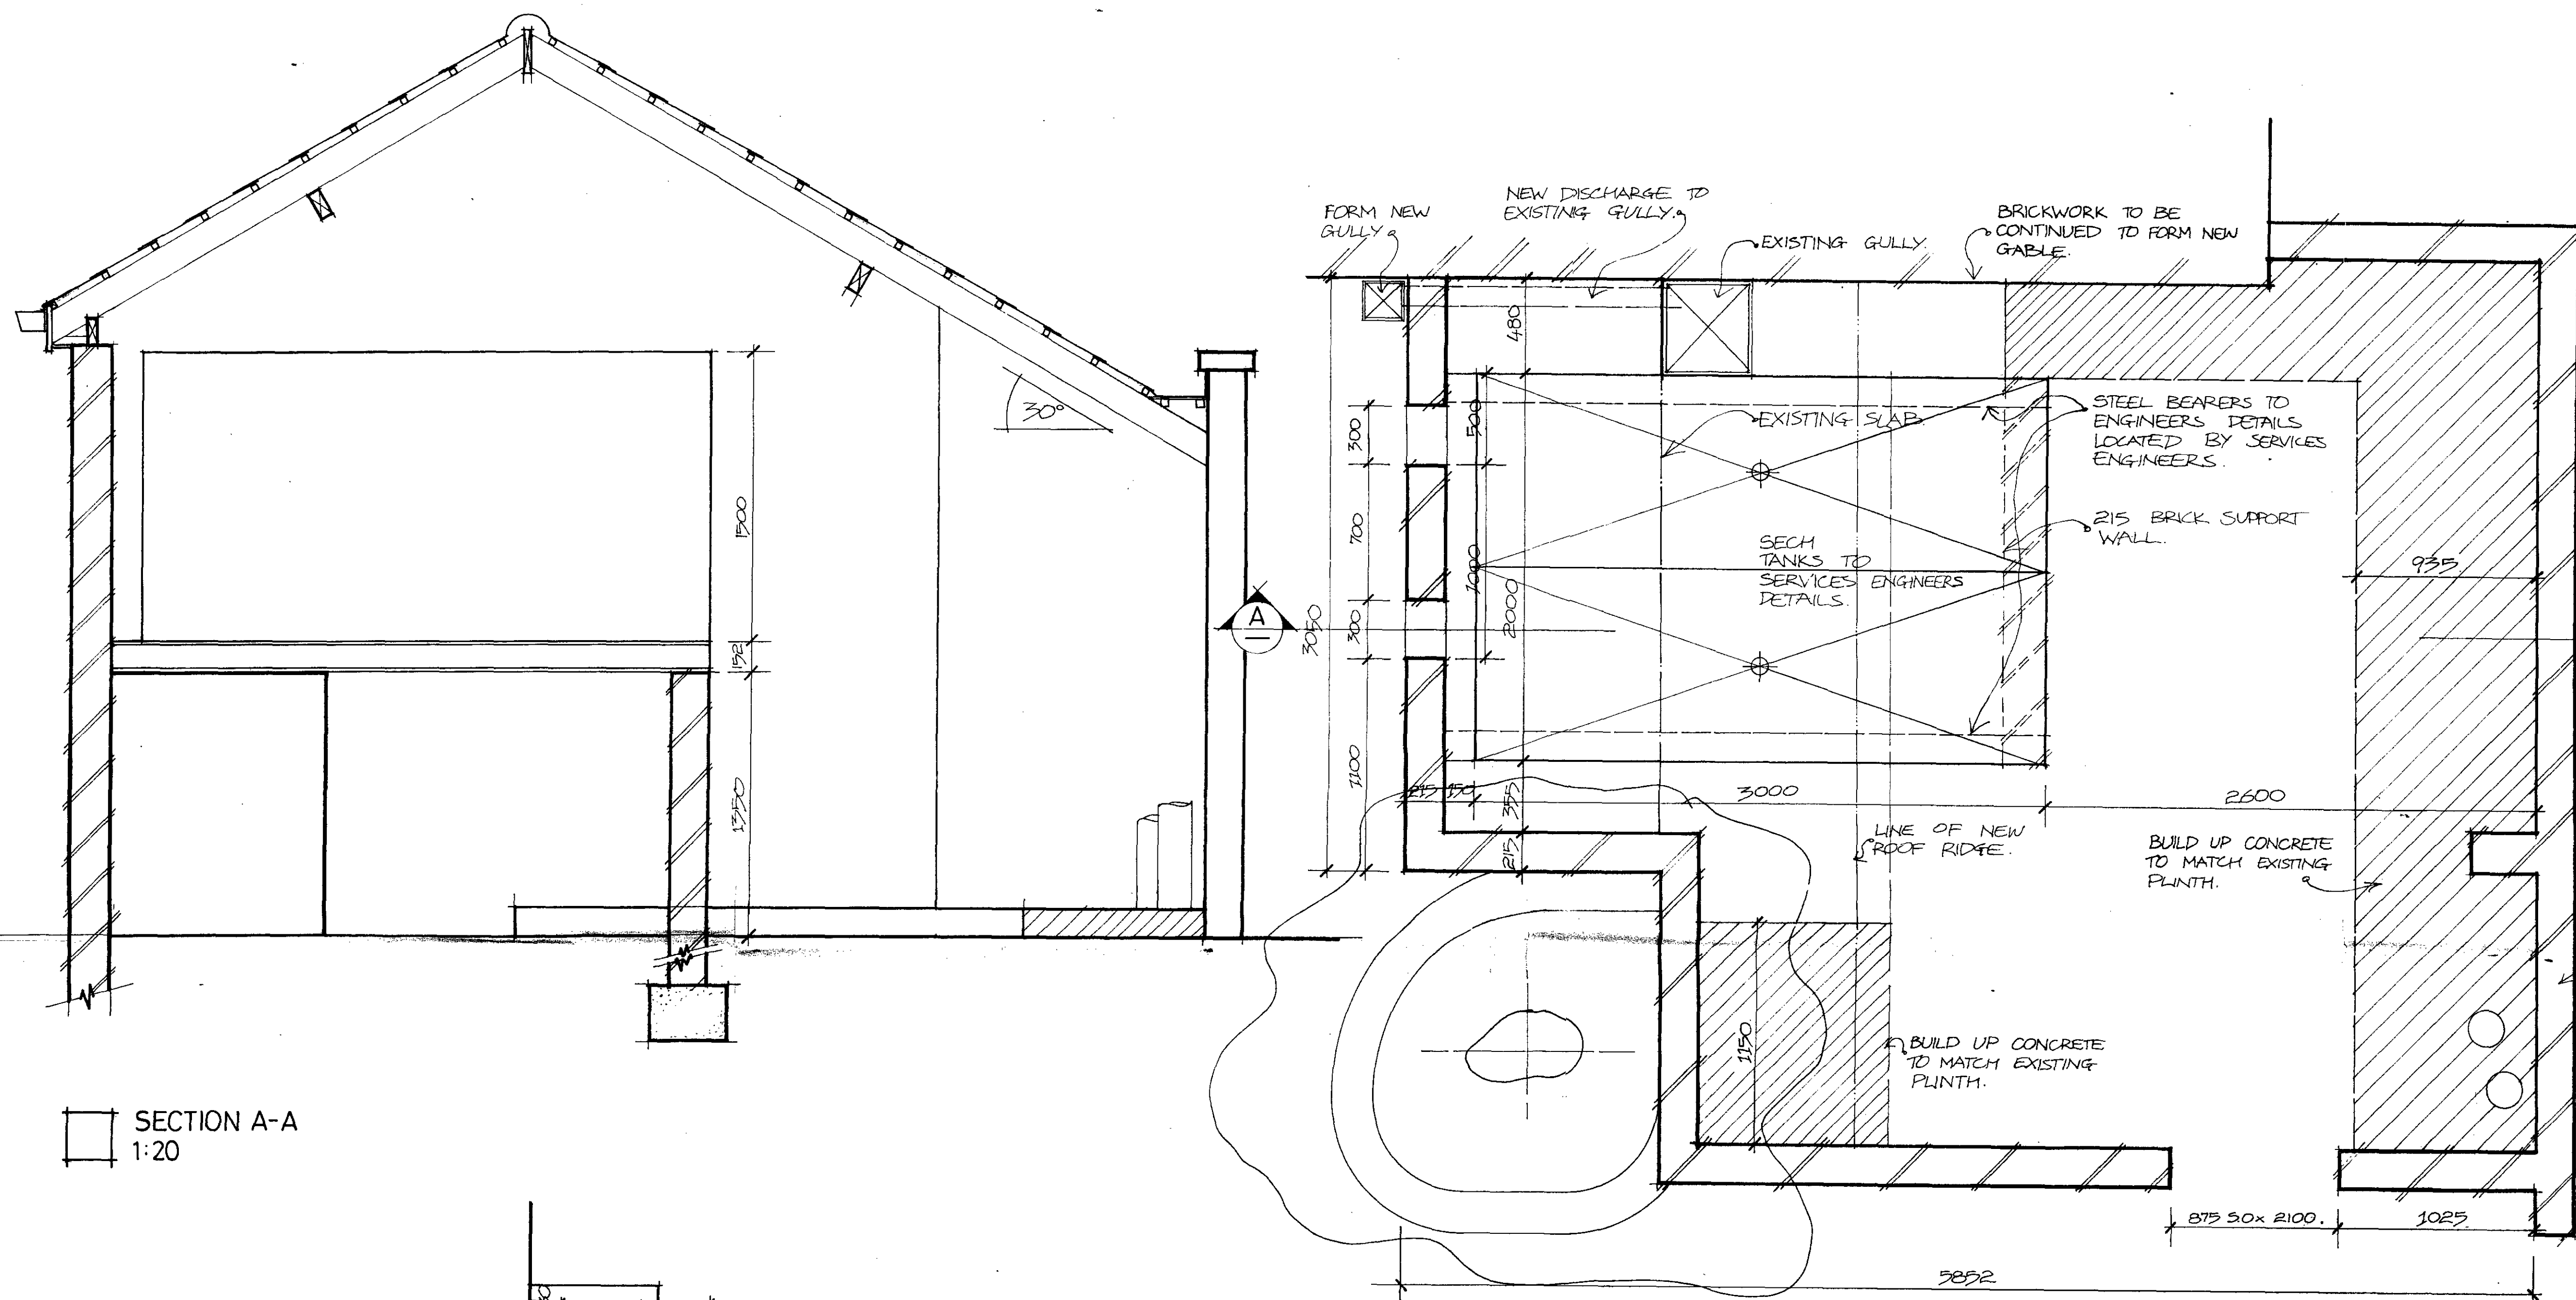

LONDON BOROUGH OF CAMDEN
PLANNING AND TRANSPORT
DEPARTMENT
20 JUL 1990
RECEIVED

LONDON BOROUGH OF CAMDEN
PLANNING AND TRANSPORT
DEPARTMENT
14 MAR 1990
RECEIVED

WELDON WALSHE
CHARTERED ARCHITECTS

TP 9003233
H89070442

BEECHWOOD HOUSE.

PROPOSED PLANT
ROOM

1:50 & 1:20

APRIL 1990

89 CR 47 **544**