


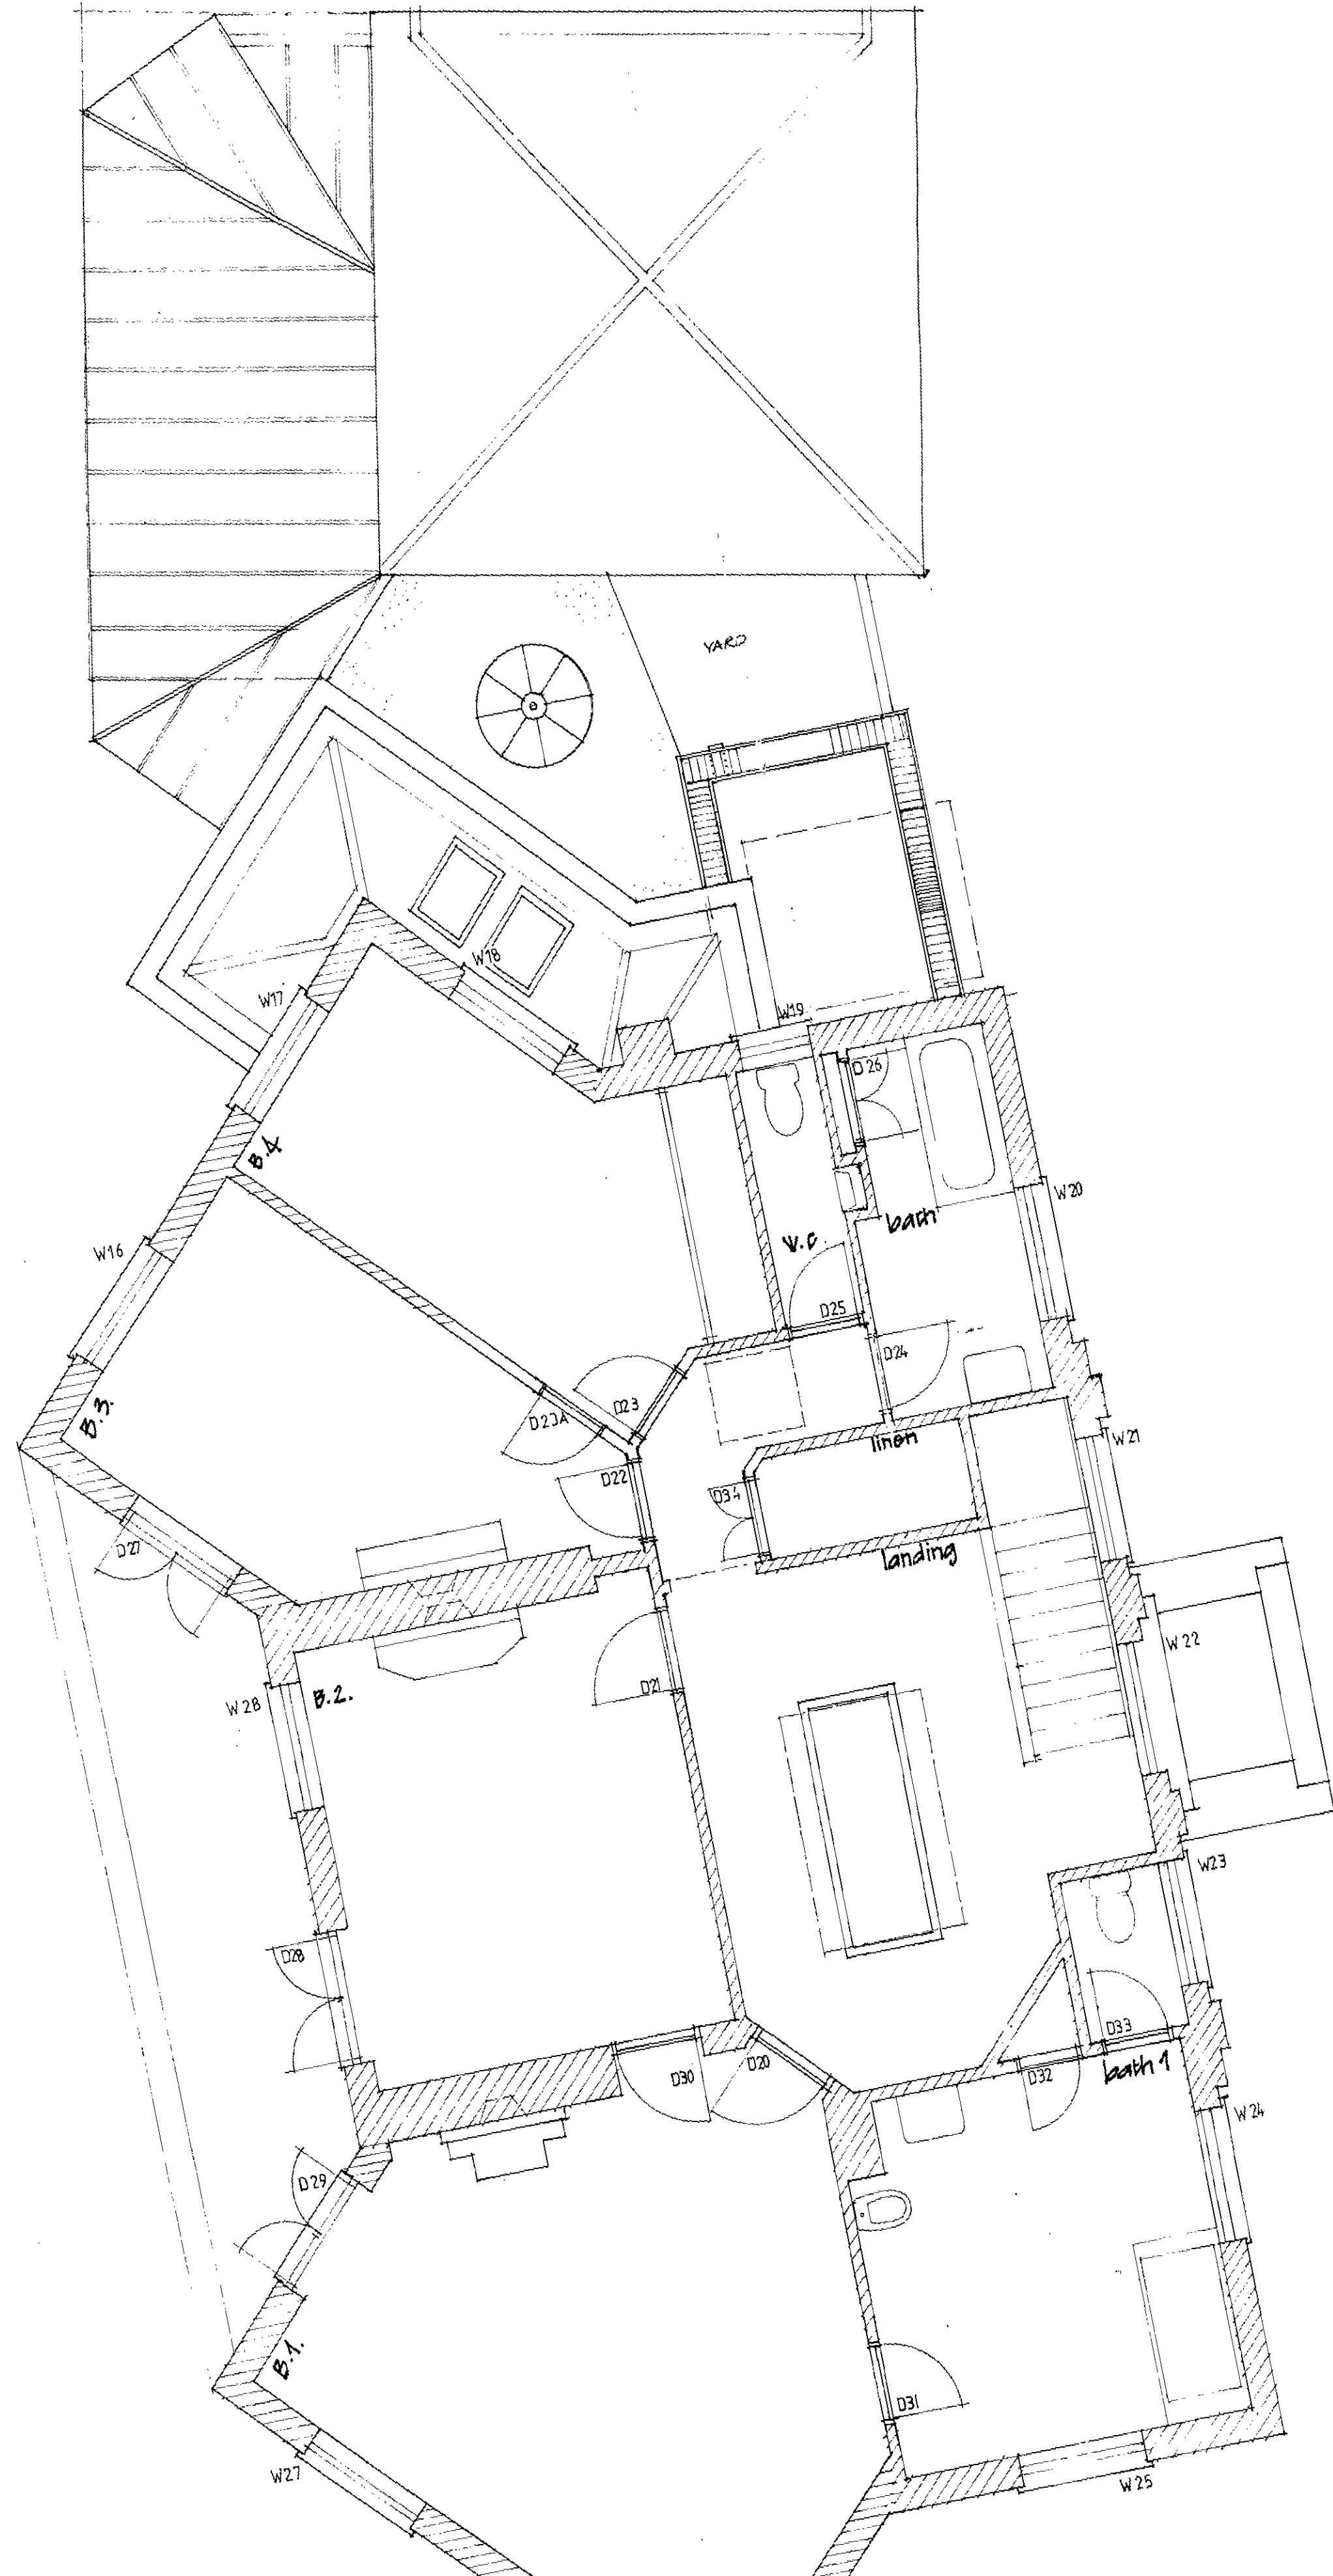


PART NEW BOUNDARY WALL TO MATCH
XTG.

BREAK UP XTG FLOOR OF
CONSERVATORY, LAY NEW
FOUNDATIONS & INSULATED
SLAB.

CIRCULAR - NON OPENING ROOF WINDOW
OVER PROPOSED LOBBY
CAST NEW PAVING TO MATCH
EXISTING.

TAKE DOWN WALL BETWEEN
PANTRY & PROPOSED LAUNDRY
CONSTRUCT NEW AS SHOWN
TWO NEW ROOF WINDOWS OVER
LOBBY - BETWEEN D16-D18

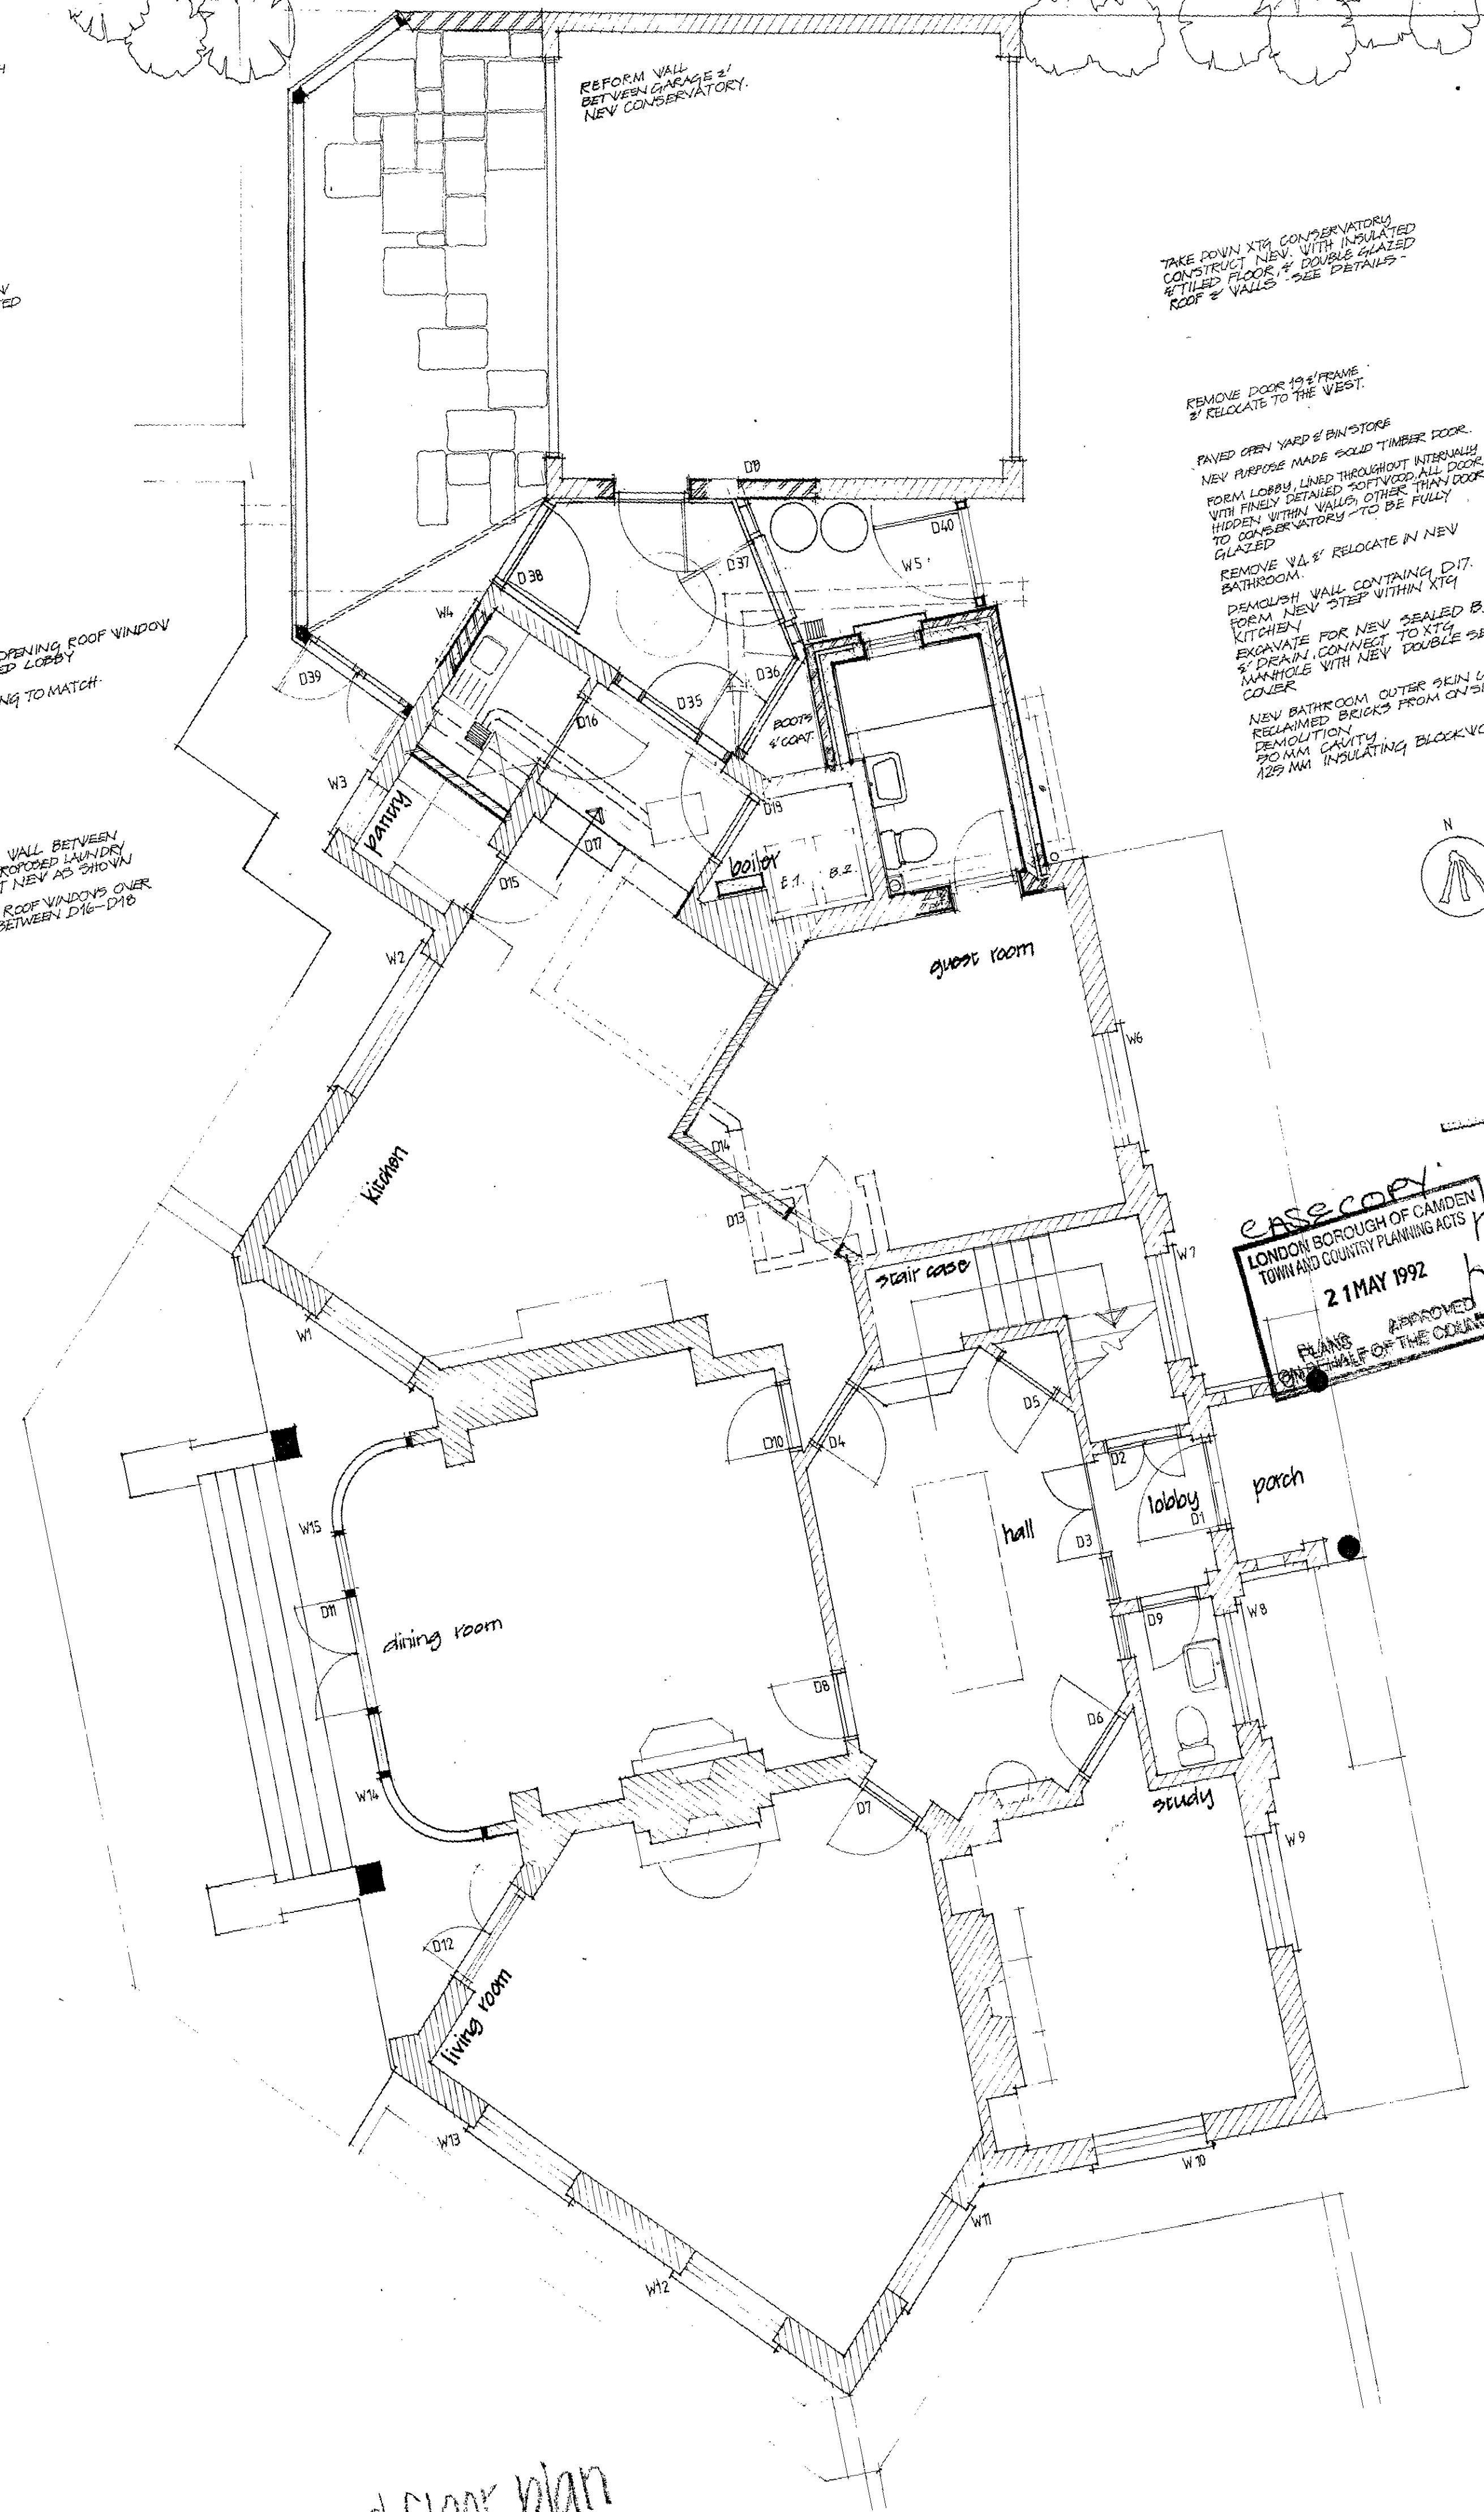

REFORM WALL
BETWEEN GARAGE &
NEW CONSERVATORY.

TAKE DOWN XTG CONSERVATORY
CONSTRUCT NEW WITH INSULATED
SETTLED FLOOR & DOUBLE GLAZED
ROOF & WALLS - SEE DETAILS -

REMOVE DOOR 19 & REFORM
8' RELOCATE TO THE WEST.

PAVED OPEN YARD & BAYSTORE
NEW PAVEMENT MADE SOLID TIMBER FLOOR.
FORM LOBBY, LINED THROUGHOUT INTERVALS
WITH FINELY DETAILED SOFTWOOD ALL DOOR
HIDDEN WITHIN WALLS, OTHER THAN DOOR
TO CONSERVATORY - TO BE FULLY
GLAZED

REMOVE 4 1/2' & RELOCATE IN NEW
BATHROOM
DEMOLISH WALL CONTAINING D17
FORM NEW STEP WITHIN XTG
KIT CHEN
EXCAVATE FOR NEW SEALED B19
& DRAIN, CONNECT TO XTG
MANHOLE WITH NEW DOUBLE SEALED
COVER

NEW BATHROOM OUTER SKIN USING
RECLAIMED BRICKS FROM ON SITE
DEMOLITION
20 MM CAVITY
125 MM INSULATING BLOCKWORK.

HOUSE COPY
LONDON BOROUGH OF CAMDEN
TOWN AND COUNTRY PLANNING ACTS
21 MAY 1992
APPROVED
PLANS
OFFICE OF THE COUNCIL
81 High Street
Totnes - South Devon
TQ9 5PB
Telephone 0803 864006
Fax 08 03 86 42 09
Fitzroy Road
Fitzroy Road
London - NW1 8TF
Telephone 071 722 0024
Fax 07 17 22 00 83


Mr & Mrs C. Abrams
Alterations to
Fitzroy Lodge,
Fitzroy Park,
Highgate,
London N6

Dwg 92002 1
Scales
1:50


February 1992

ARCHITECTURE
PLANNING

ground floor plan

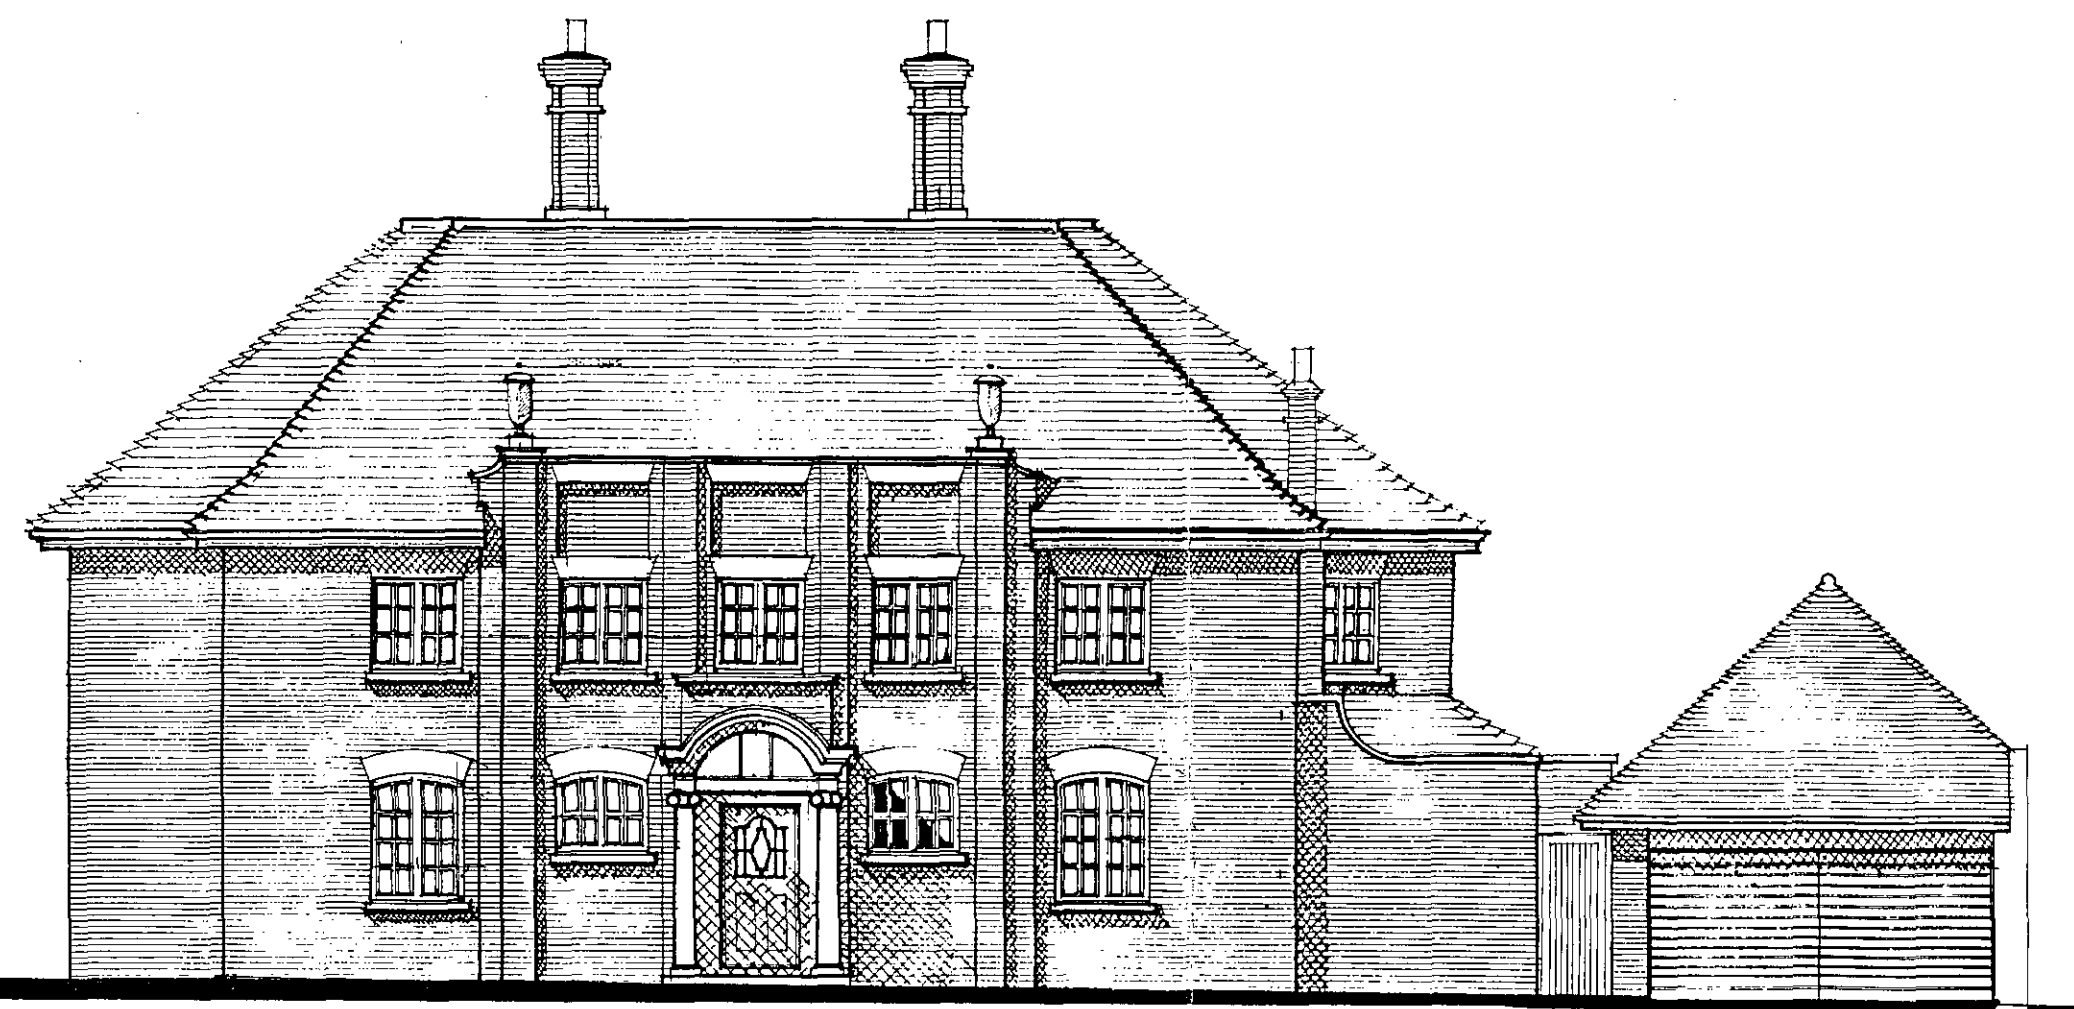


east elevation

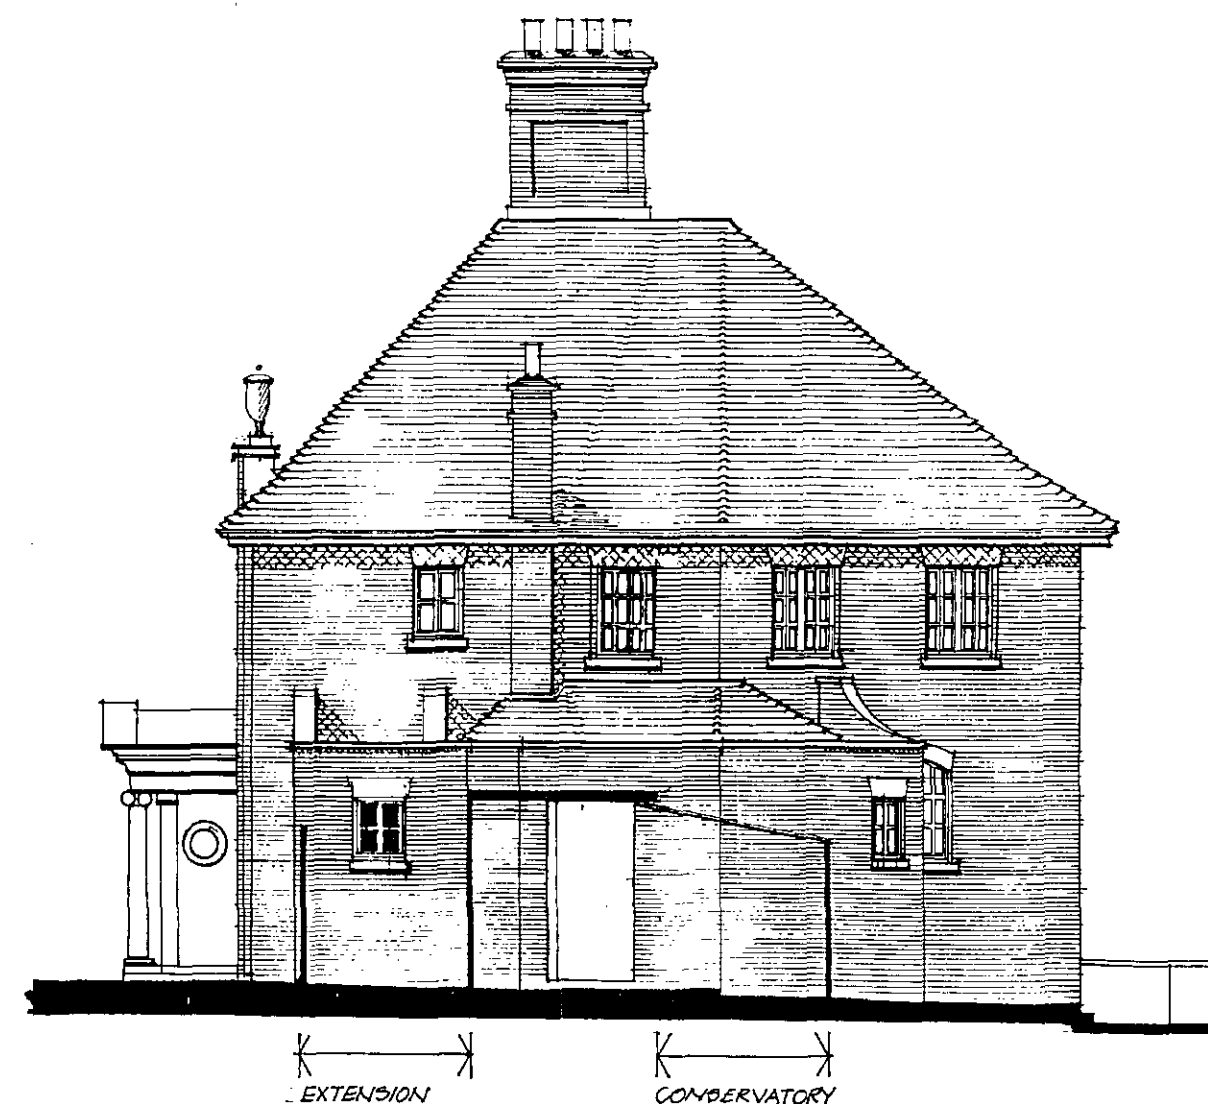

north elevation
section thro' yard, lobby & conservatory.



west elevation

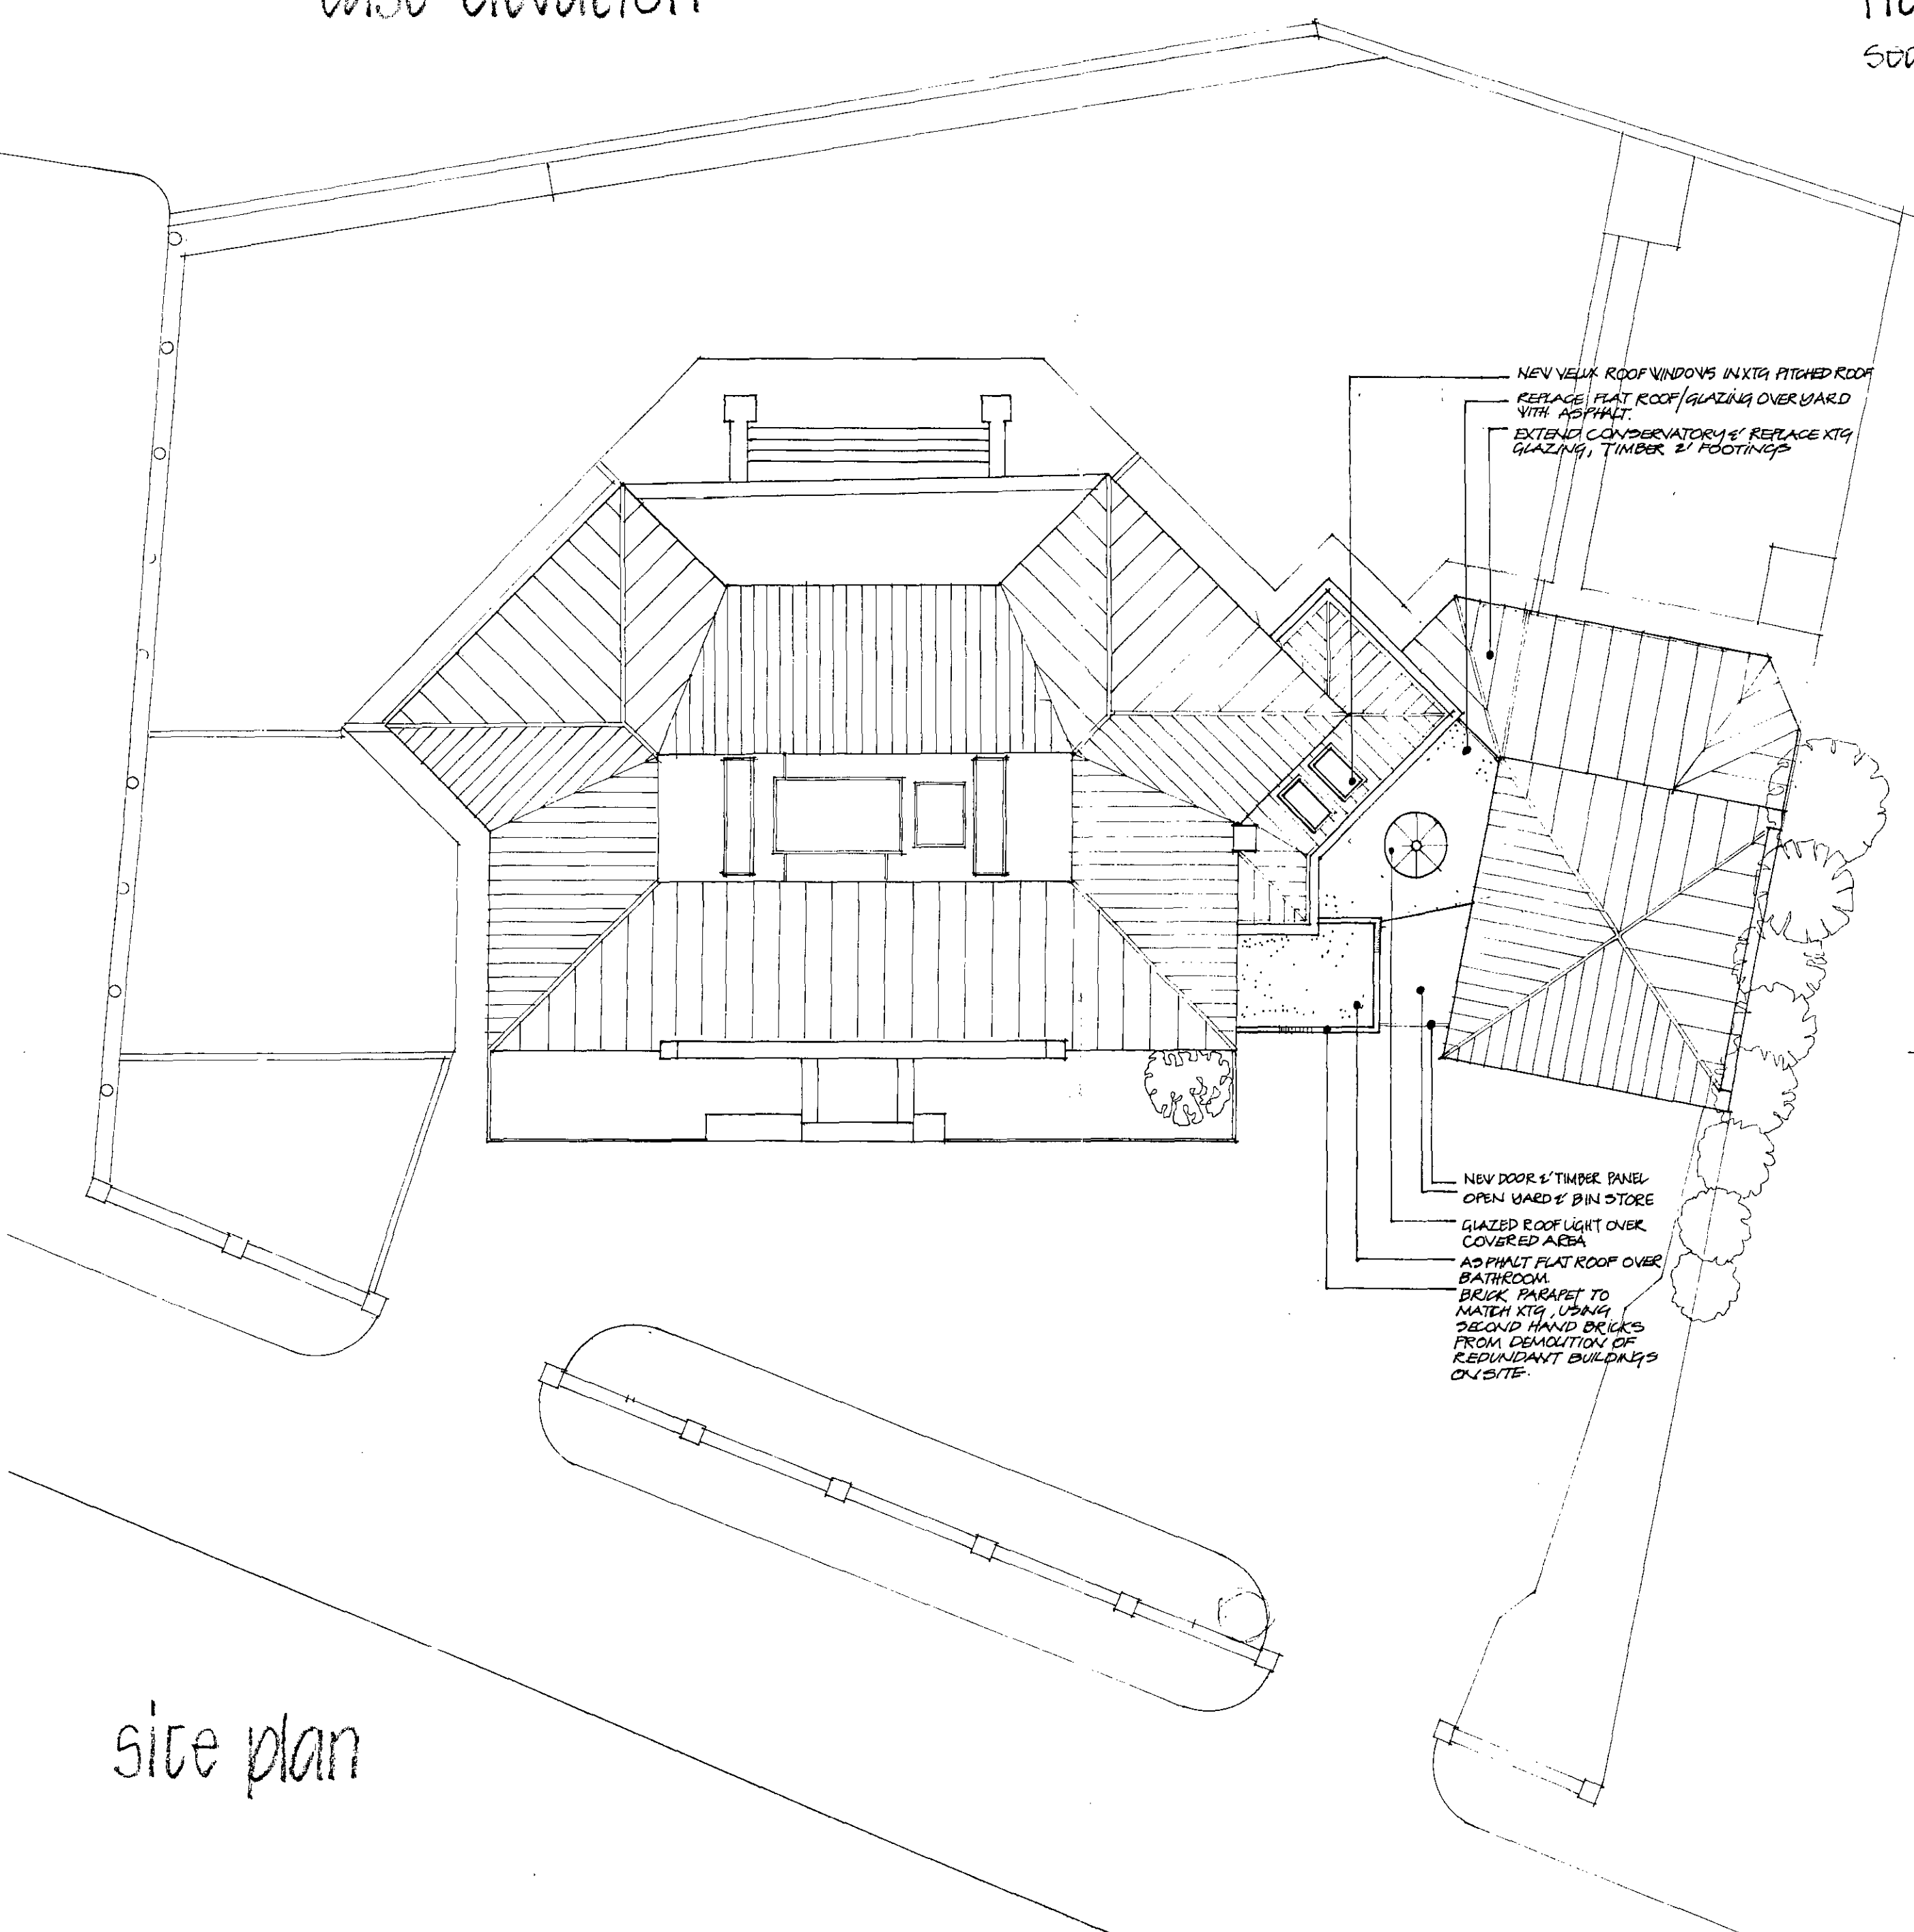

site plan

LONDON BOROUGH OF CAMDEN
TOWN AND COUNTRY PLANNING ACTS
21 MAY 1992
PLANS APPROVED
ON BEHALF OF THE COUNCIL

roger
hawkins

91 High Street
Totnes - South Devon
TQ9 5PB
Telephone 0803 864006
Fax 08 03 86 42 09

Fitzroy Yard
Fitzroy Road
London - NW3 8TF
Telephone 071 722 0024
Fax 07 17 22 00 83

Mr & Mrs C. Abrams
Alterations to
Fitzroy Lodge,
Fitzroy Park,
Highgate,
London N6

Dwg 92002 2
Scales

1 : 100

February 1992

ARCHITECTURE
PLANNING