
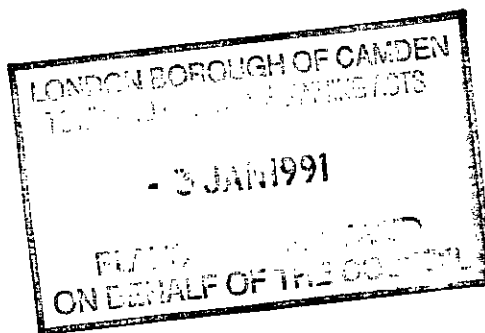


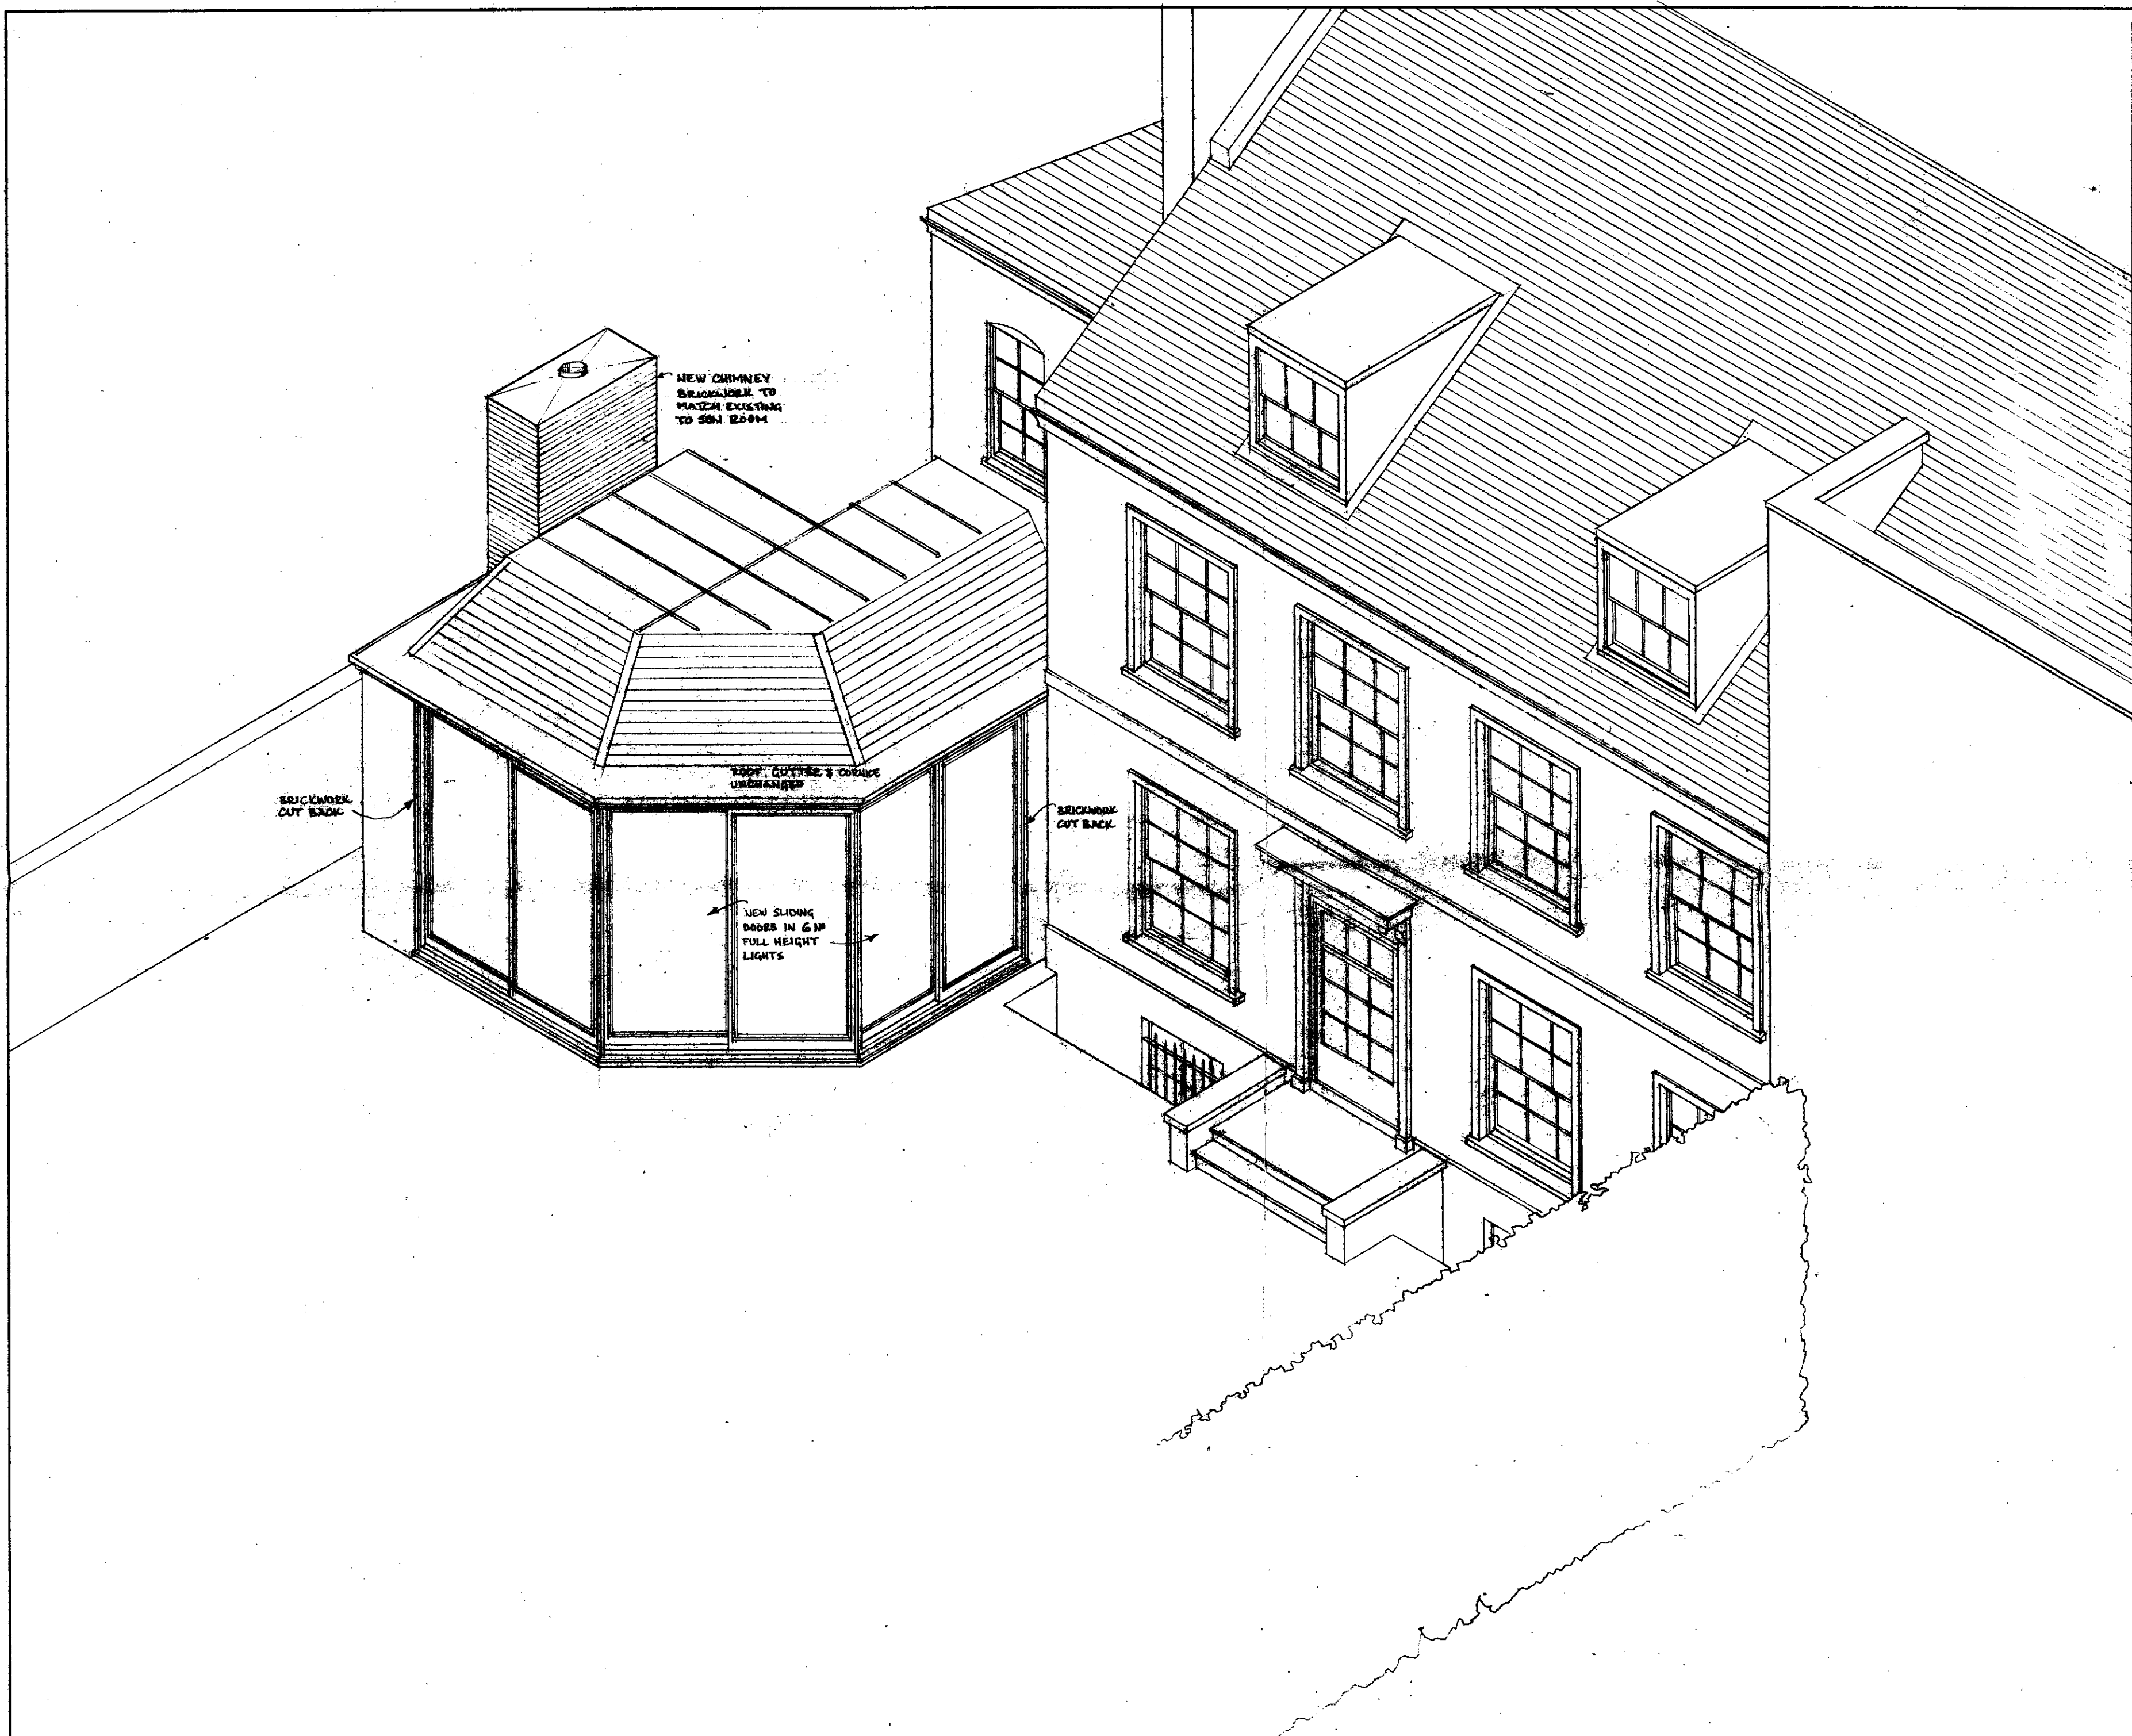

HB 9070448

revisions

ALTERATIONS TO SUN ROOM
6 THE GROVE, LONDON, NG GDB
FOR MR. & MRS. GEORGE MINDEN.



ISOMETRIC SHOWING ALTERATIONS

scale 1:50

date MARCH 1990

John Winter & Associates
80 Lambie Street
London NW5 4AB
01-267-7567

MIN/7

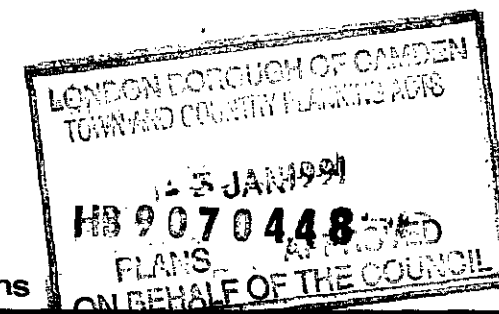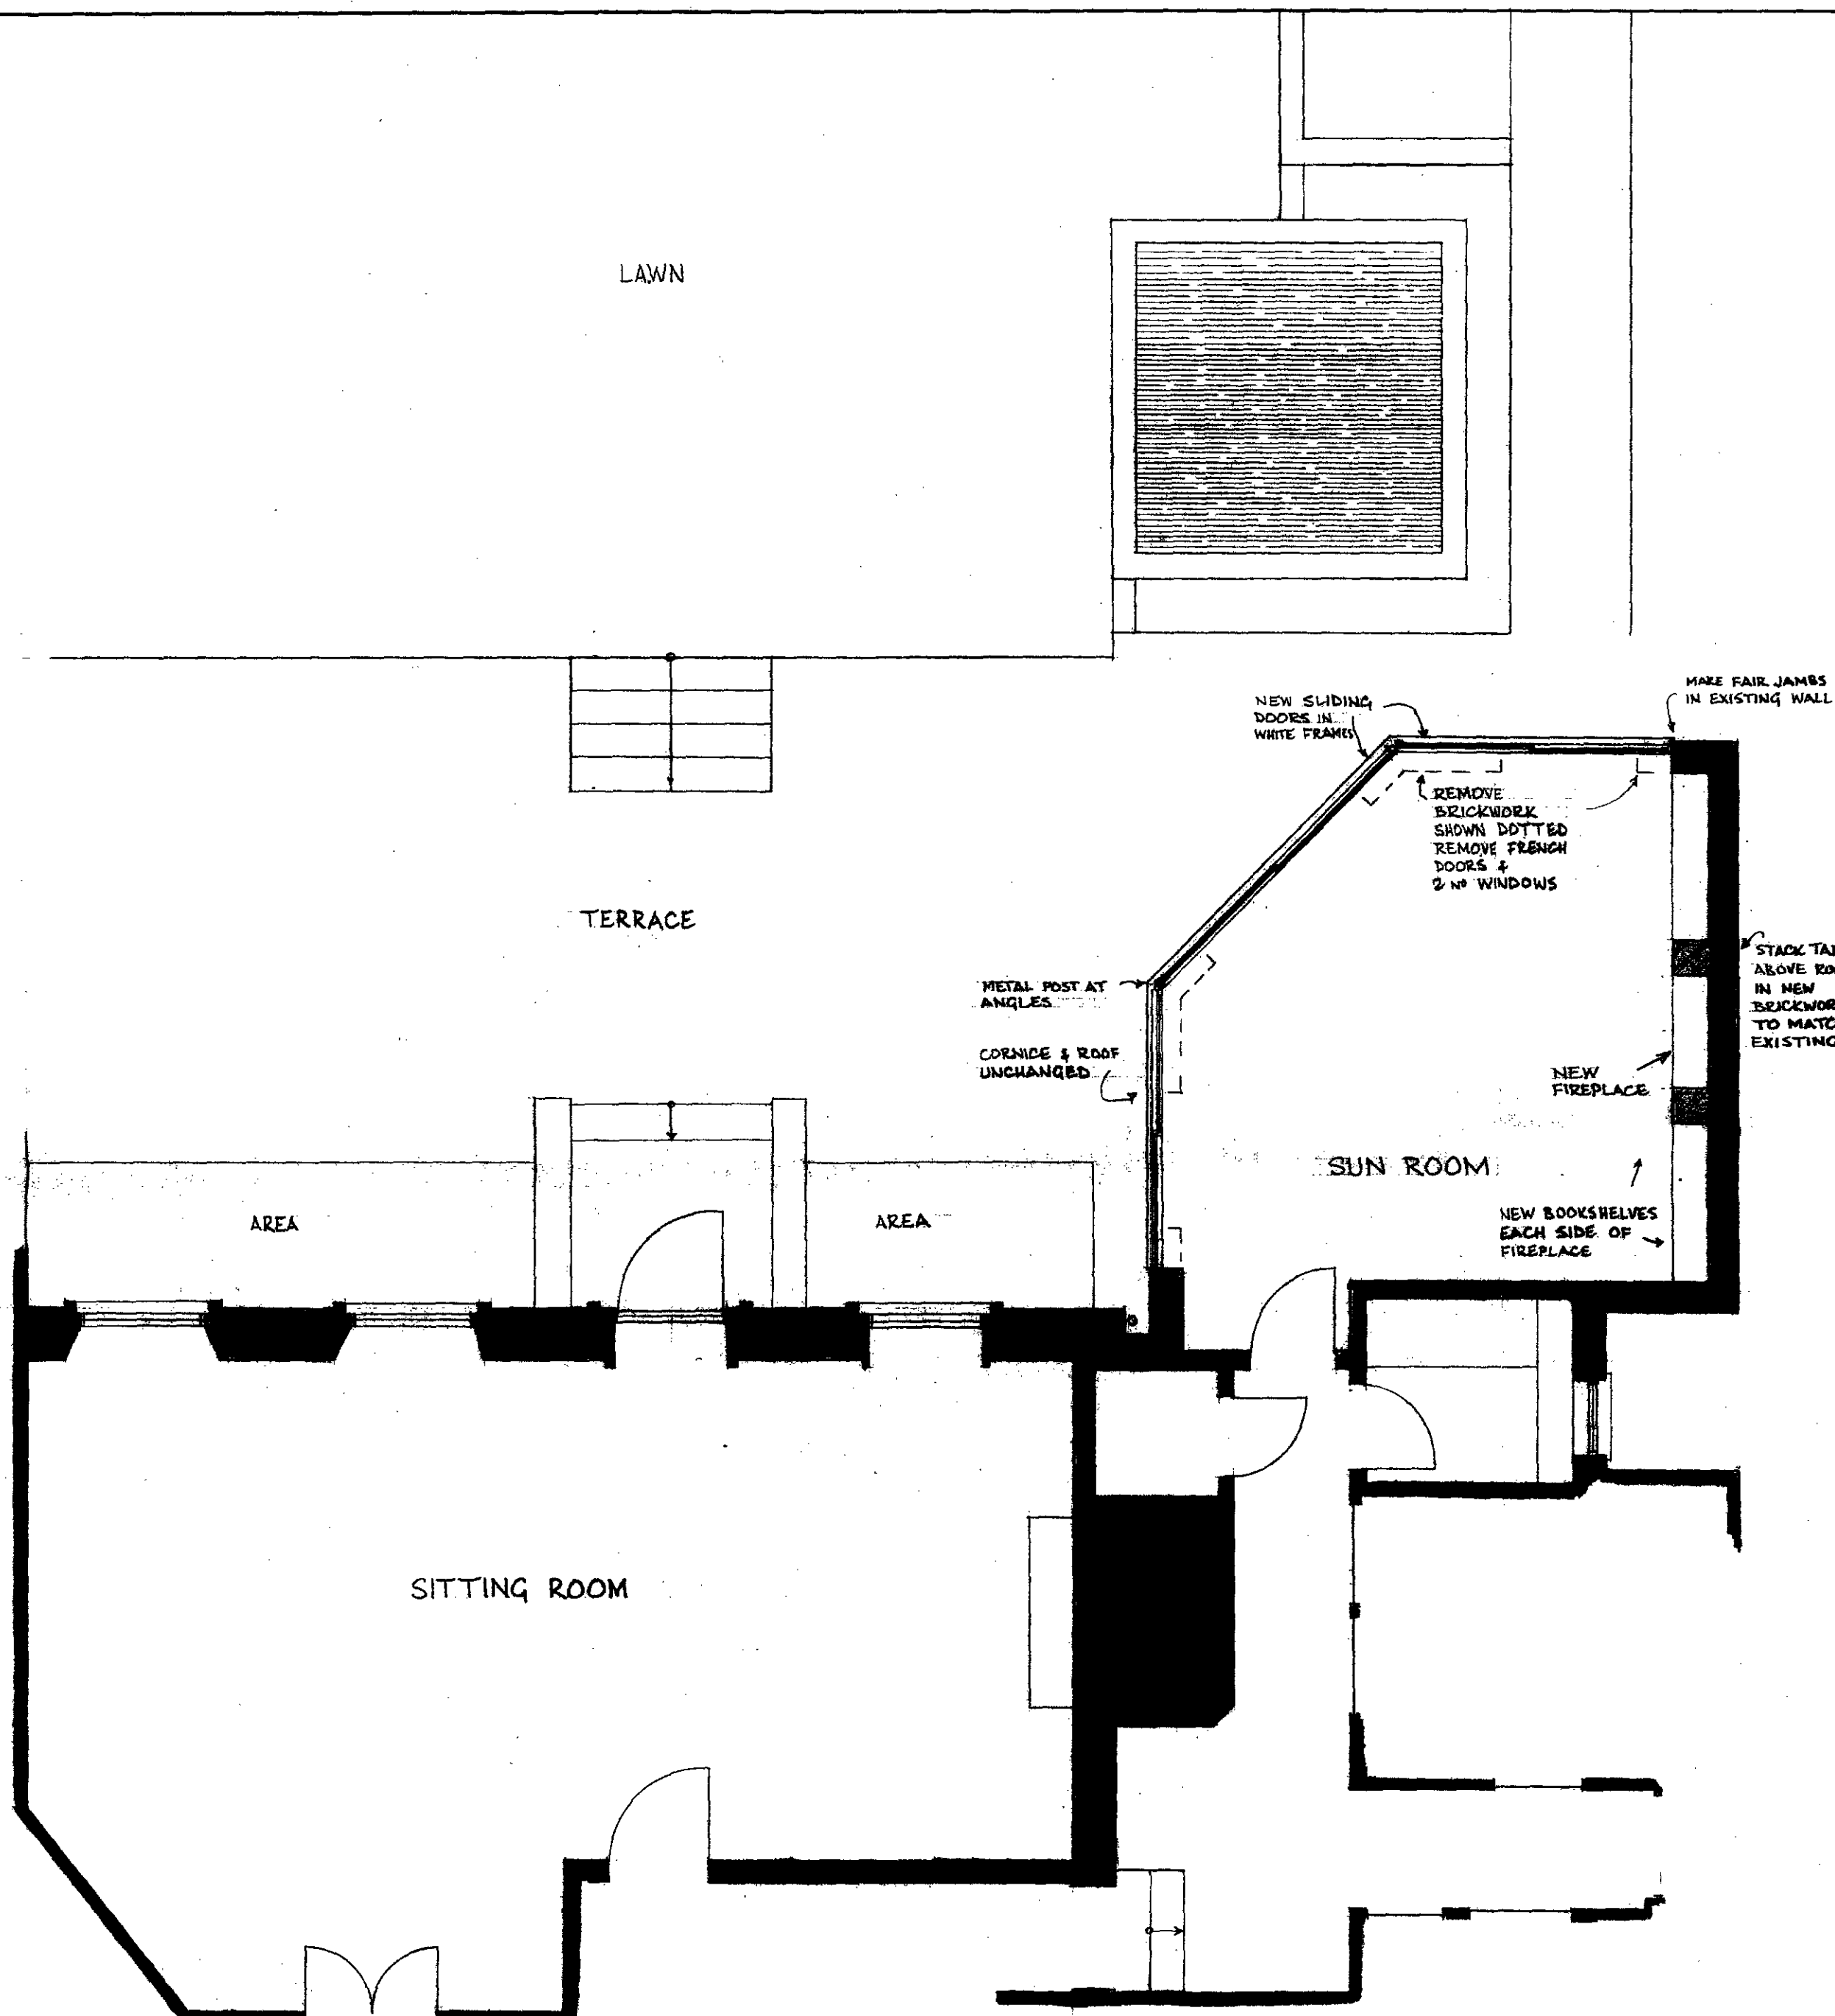

revisions

ALTERATIONS TO SUN ROOM
6 THE GROVE, LONDON NG 6DB
FOR MR & MRS GEORGE MINDEN.



REAR PART OF GROUND FLOOR AS PROPOSED

Scale 1:50

date APRIL 1990

John Winter & Associates
80 Lambie Street
London NW5 4AB
01-267-7567

MIN/G

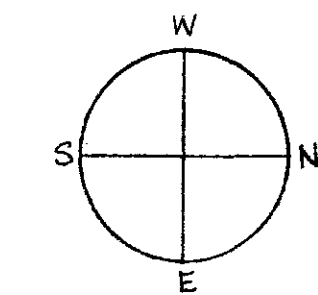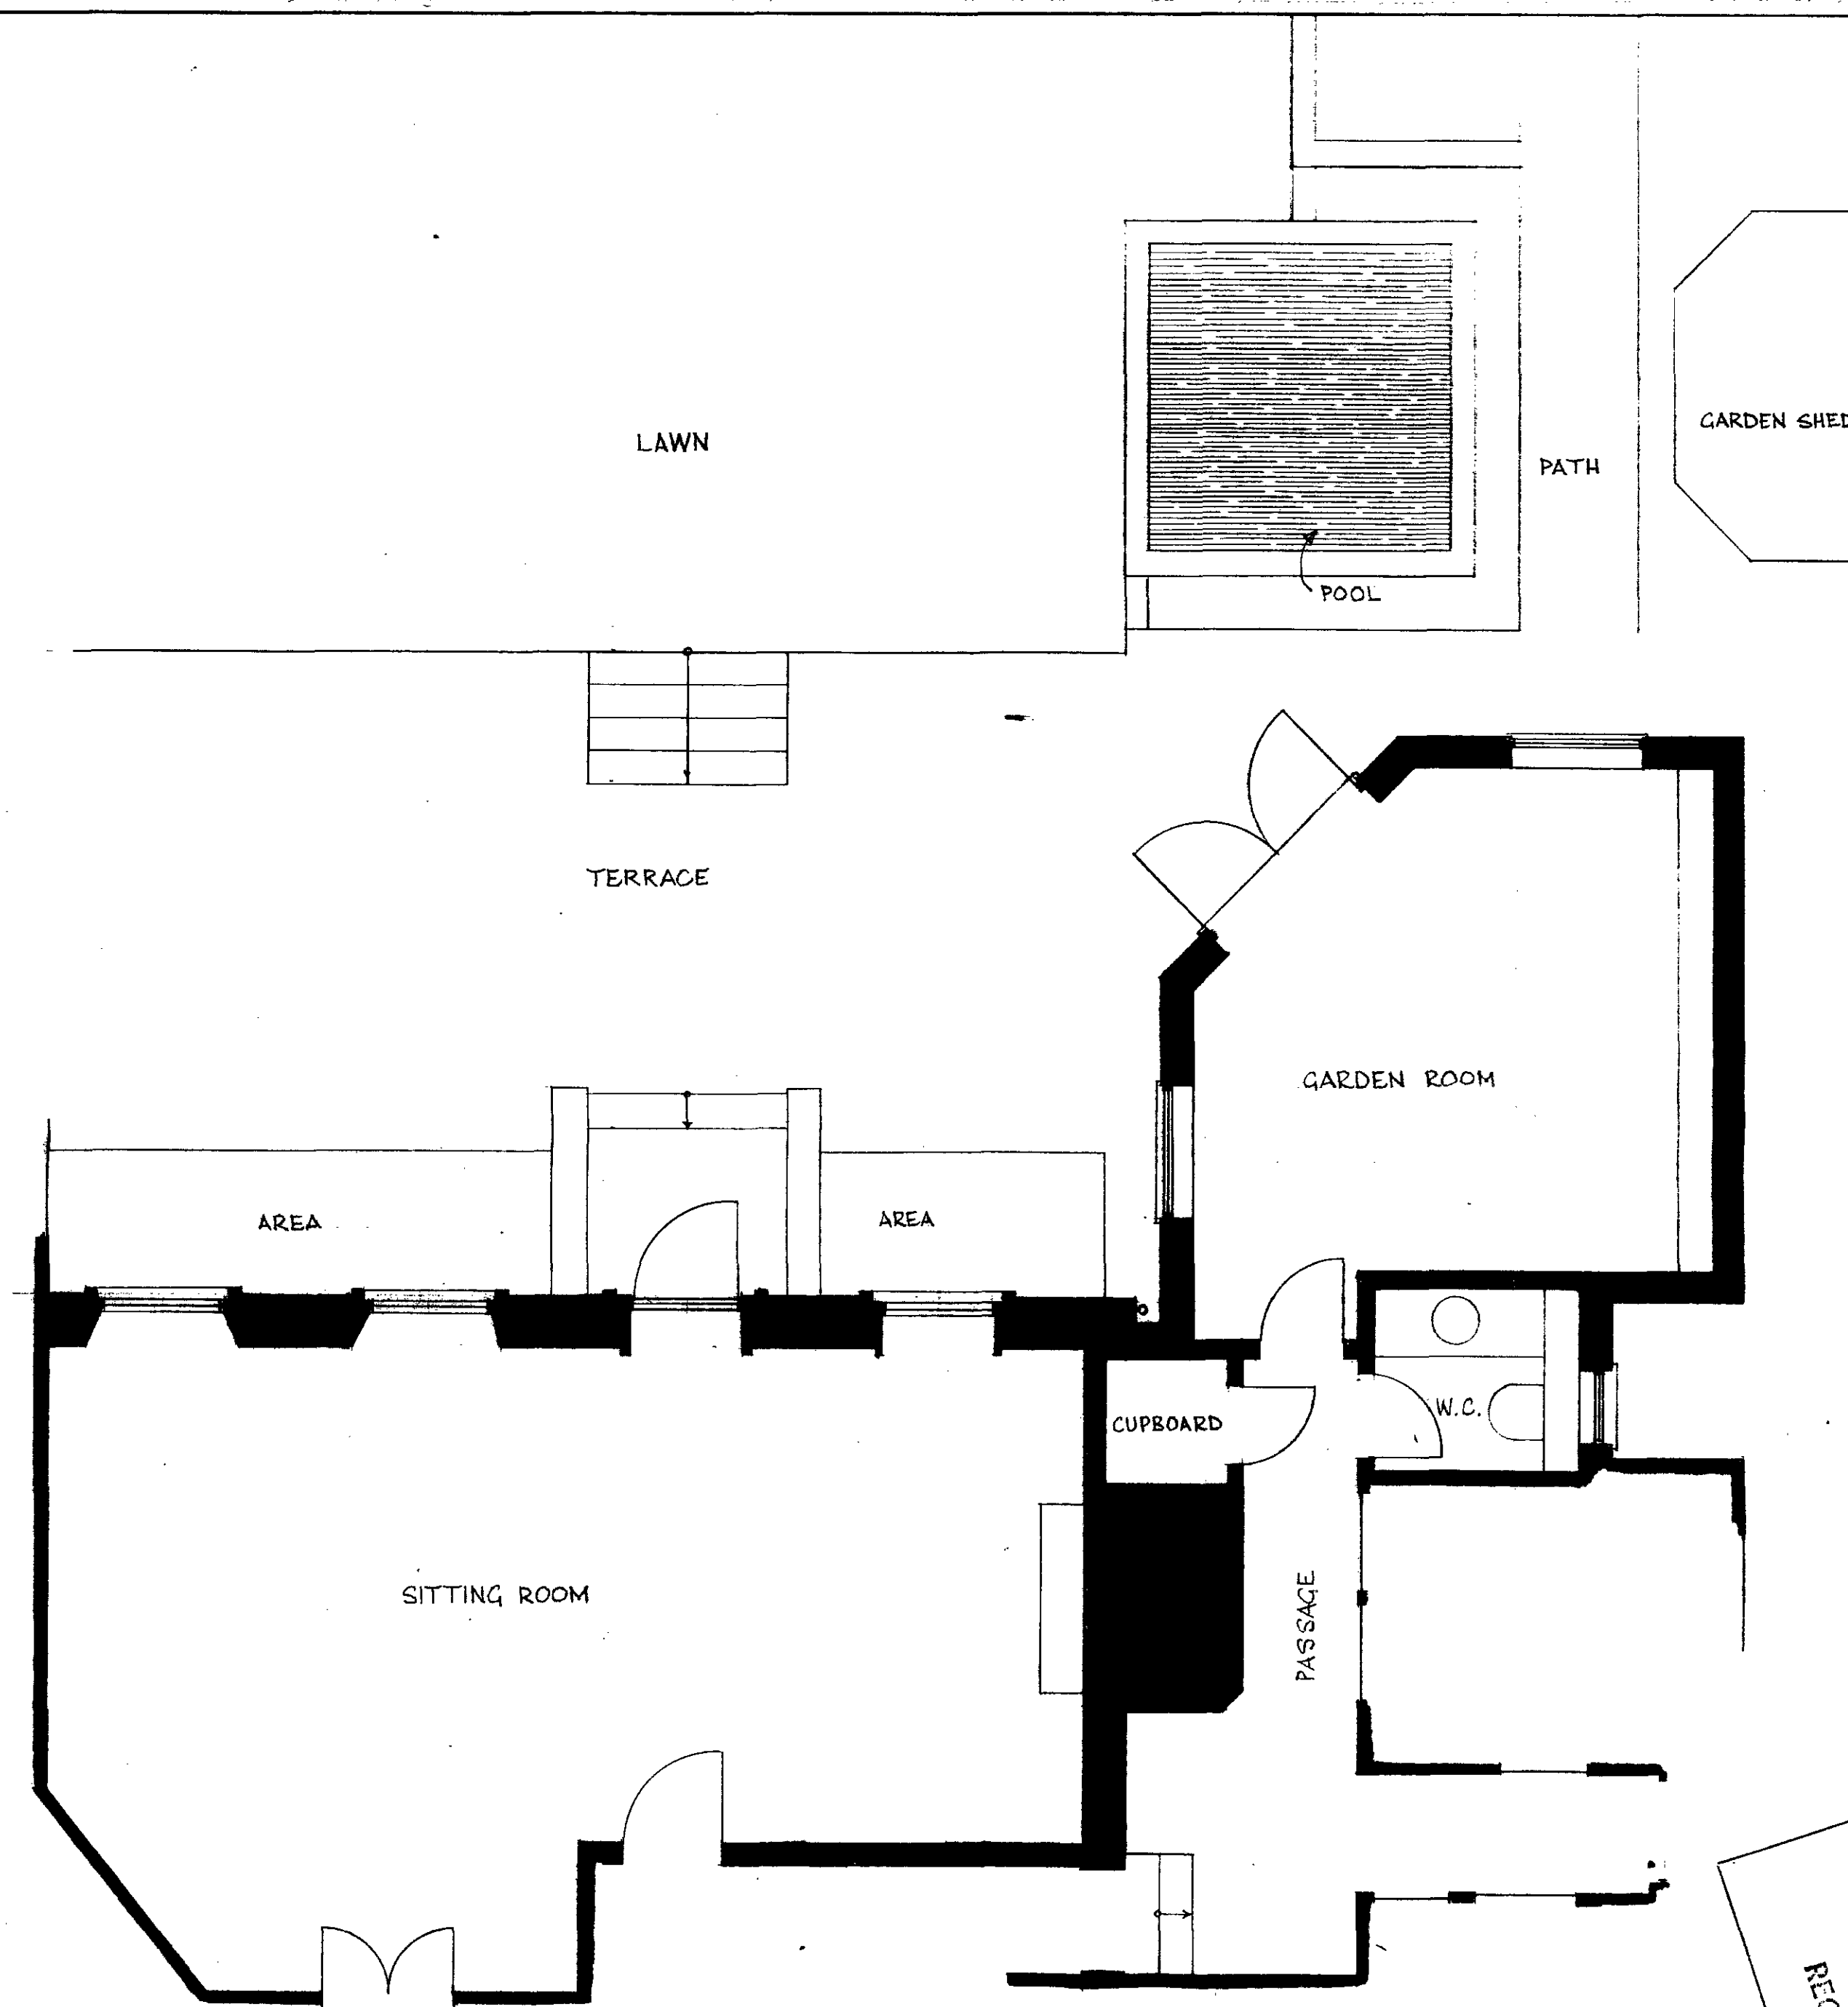


RECEIVED
5 JUL 1990
PLANNING DEPARTMENT
LONDON BOROUGH OF CAMDEN

LONDON BOROUGH OF CAMDEN
TOWN AND COUNTRY PLANNING ACTS
15 JAN 1991
PLANS APPROVED
ON BEHALF OF THE COUNCIL

HB 9070448

revisions	
ALTERATIONS TO 6 THE GROVE, LONDON NG 6DB FOR MR & MRS GEORGE MINDEN.	
REAR PART OF GROUND FLOOR AS EXISTING	
scale 1:50	date FEB '90
John Winter & Associates 80 Lambie Street London NW5 4AB 01-267-7567	
MIN/4	

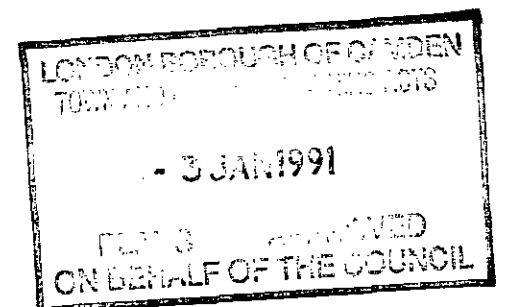

HB 9070448

revisions

NEW CONSERVATORY AT
6 THE GROVE, LONDON, NG GDB
FOR MR. & MRS. GEORGE MINDEN.

ISOMETRIC AS EXISTING.

scale 1:50

date MARCH 1990

John Winter & Associates
80 Lambie Street
London NW5 4AB
01-267-7567

MIN/5