
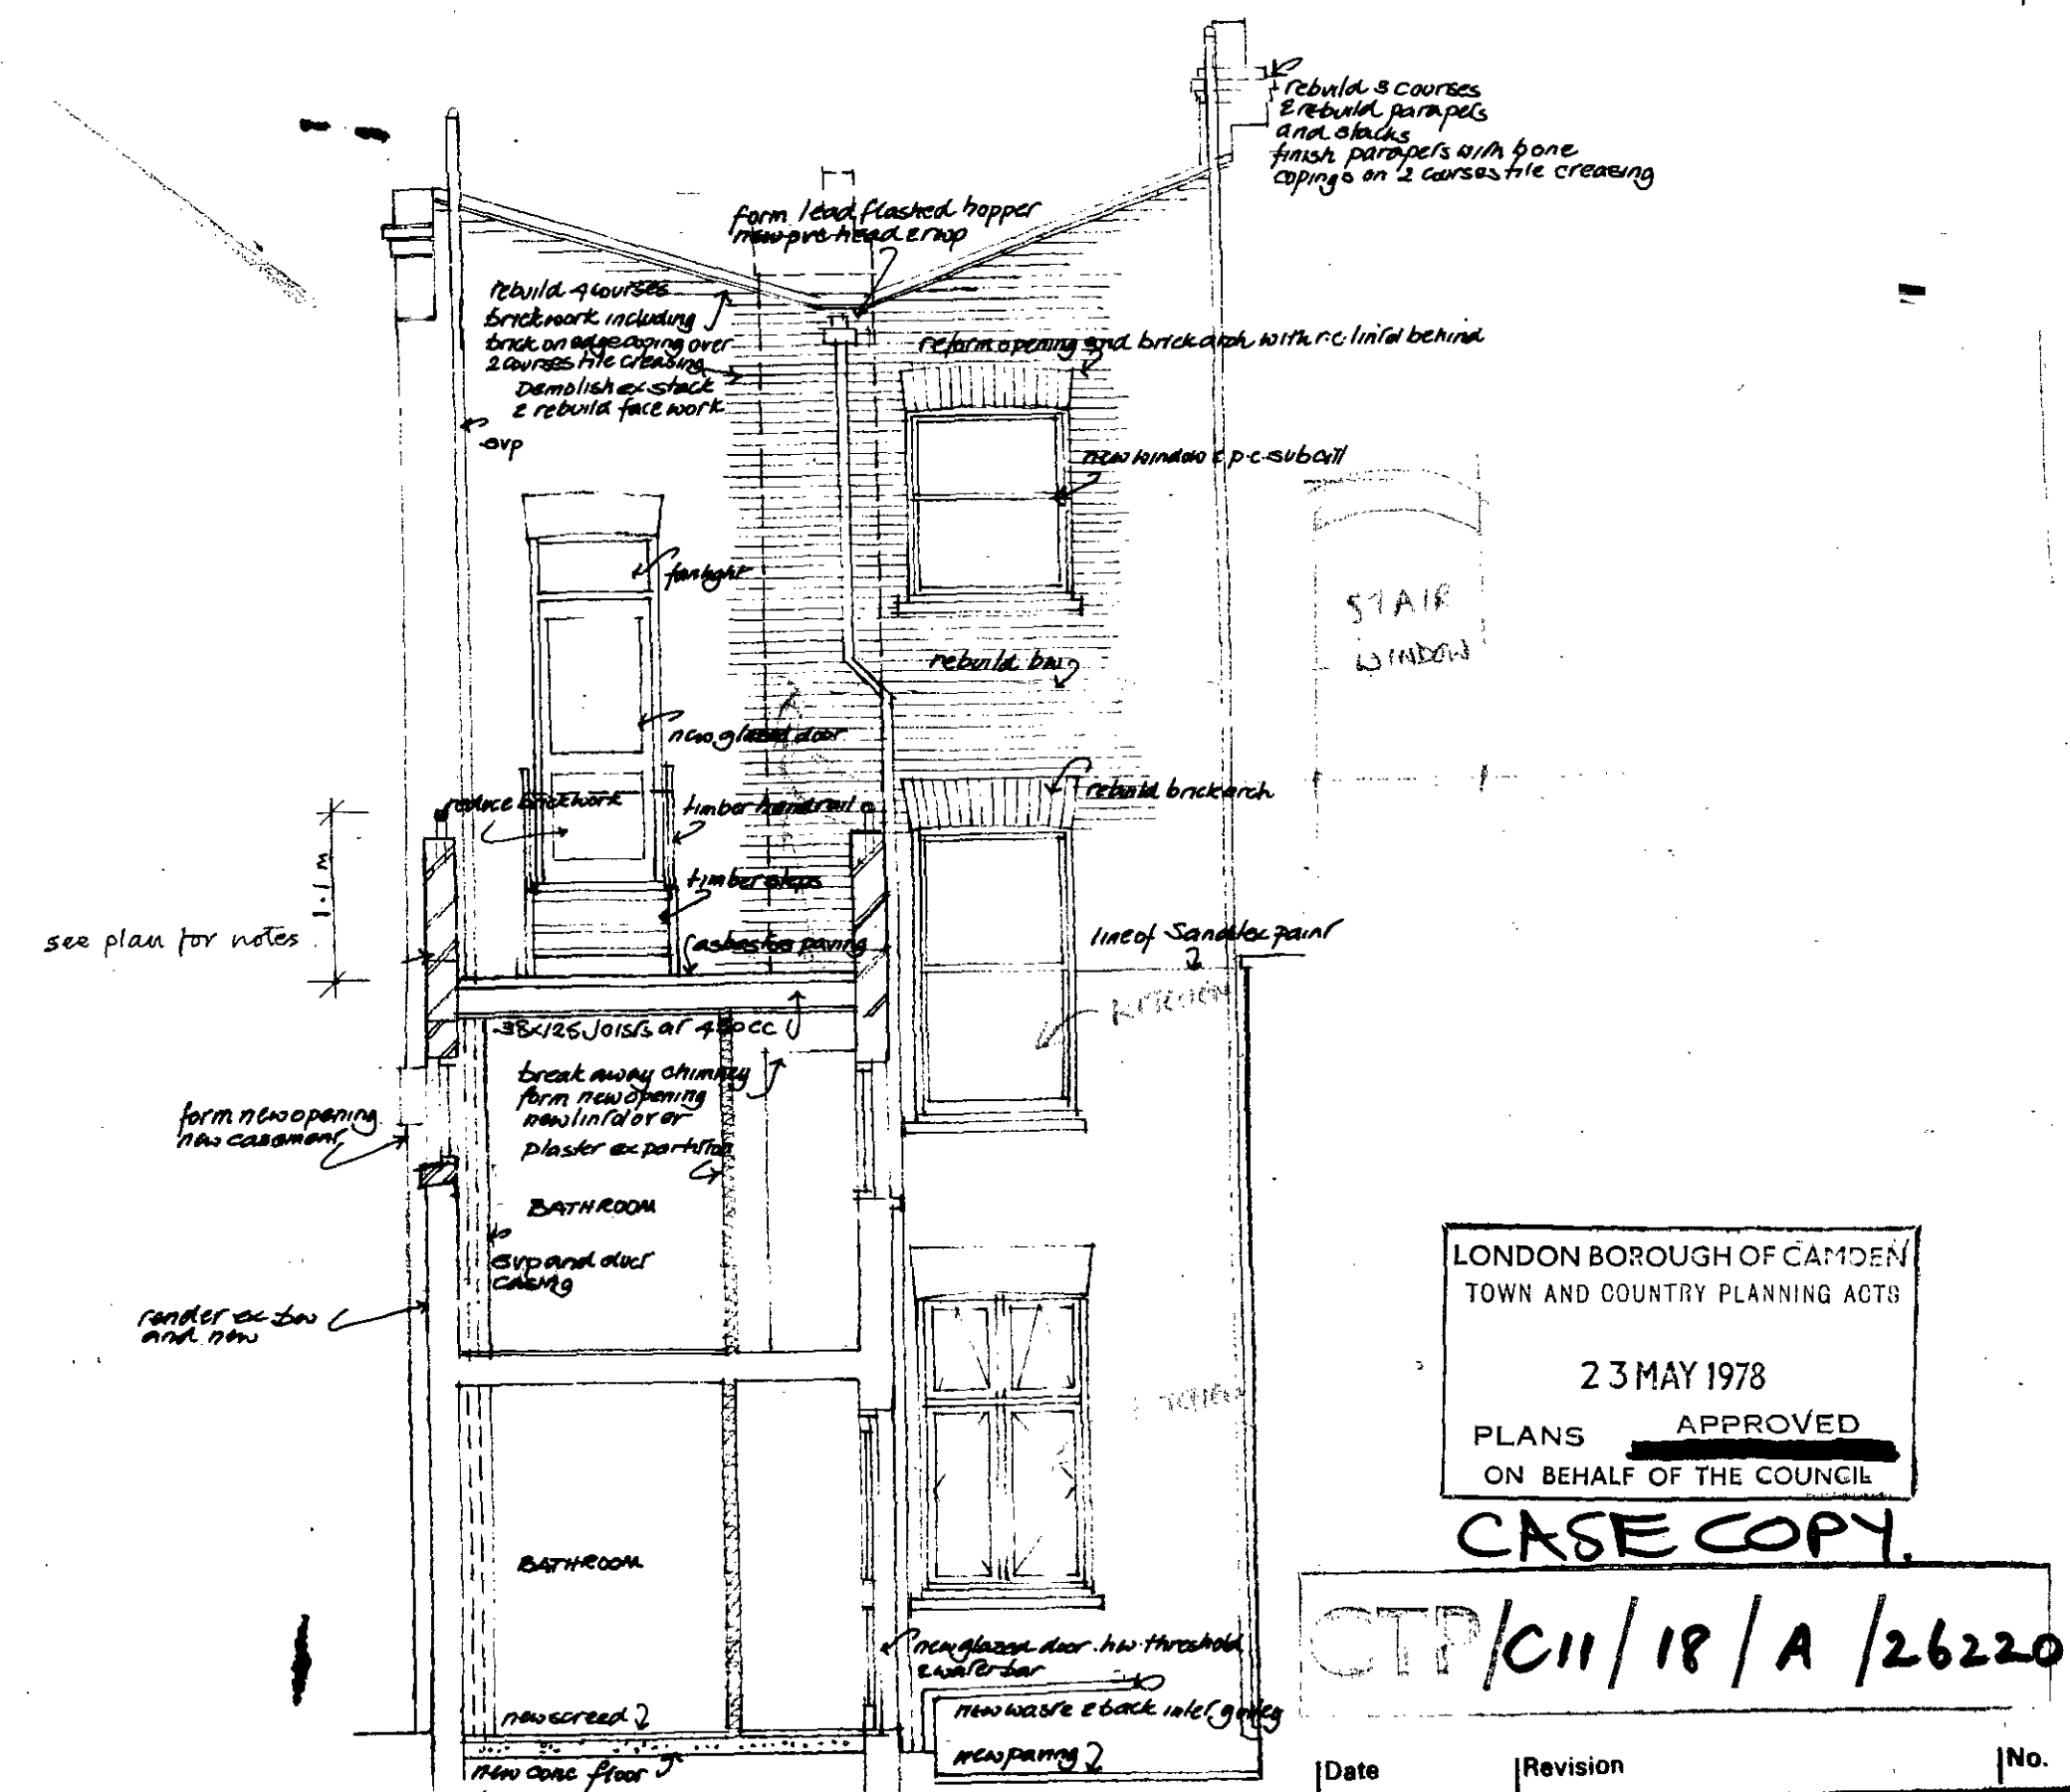
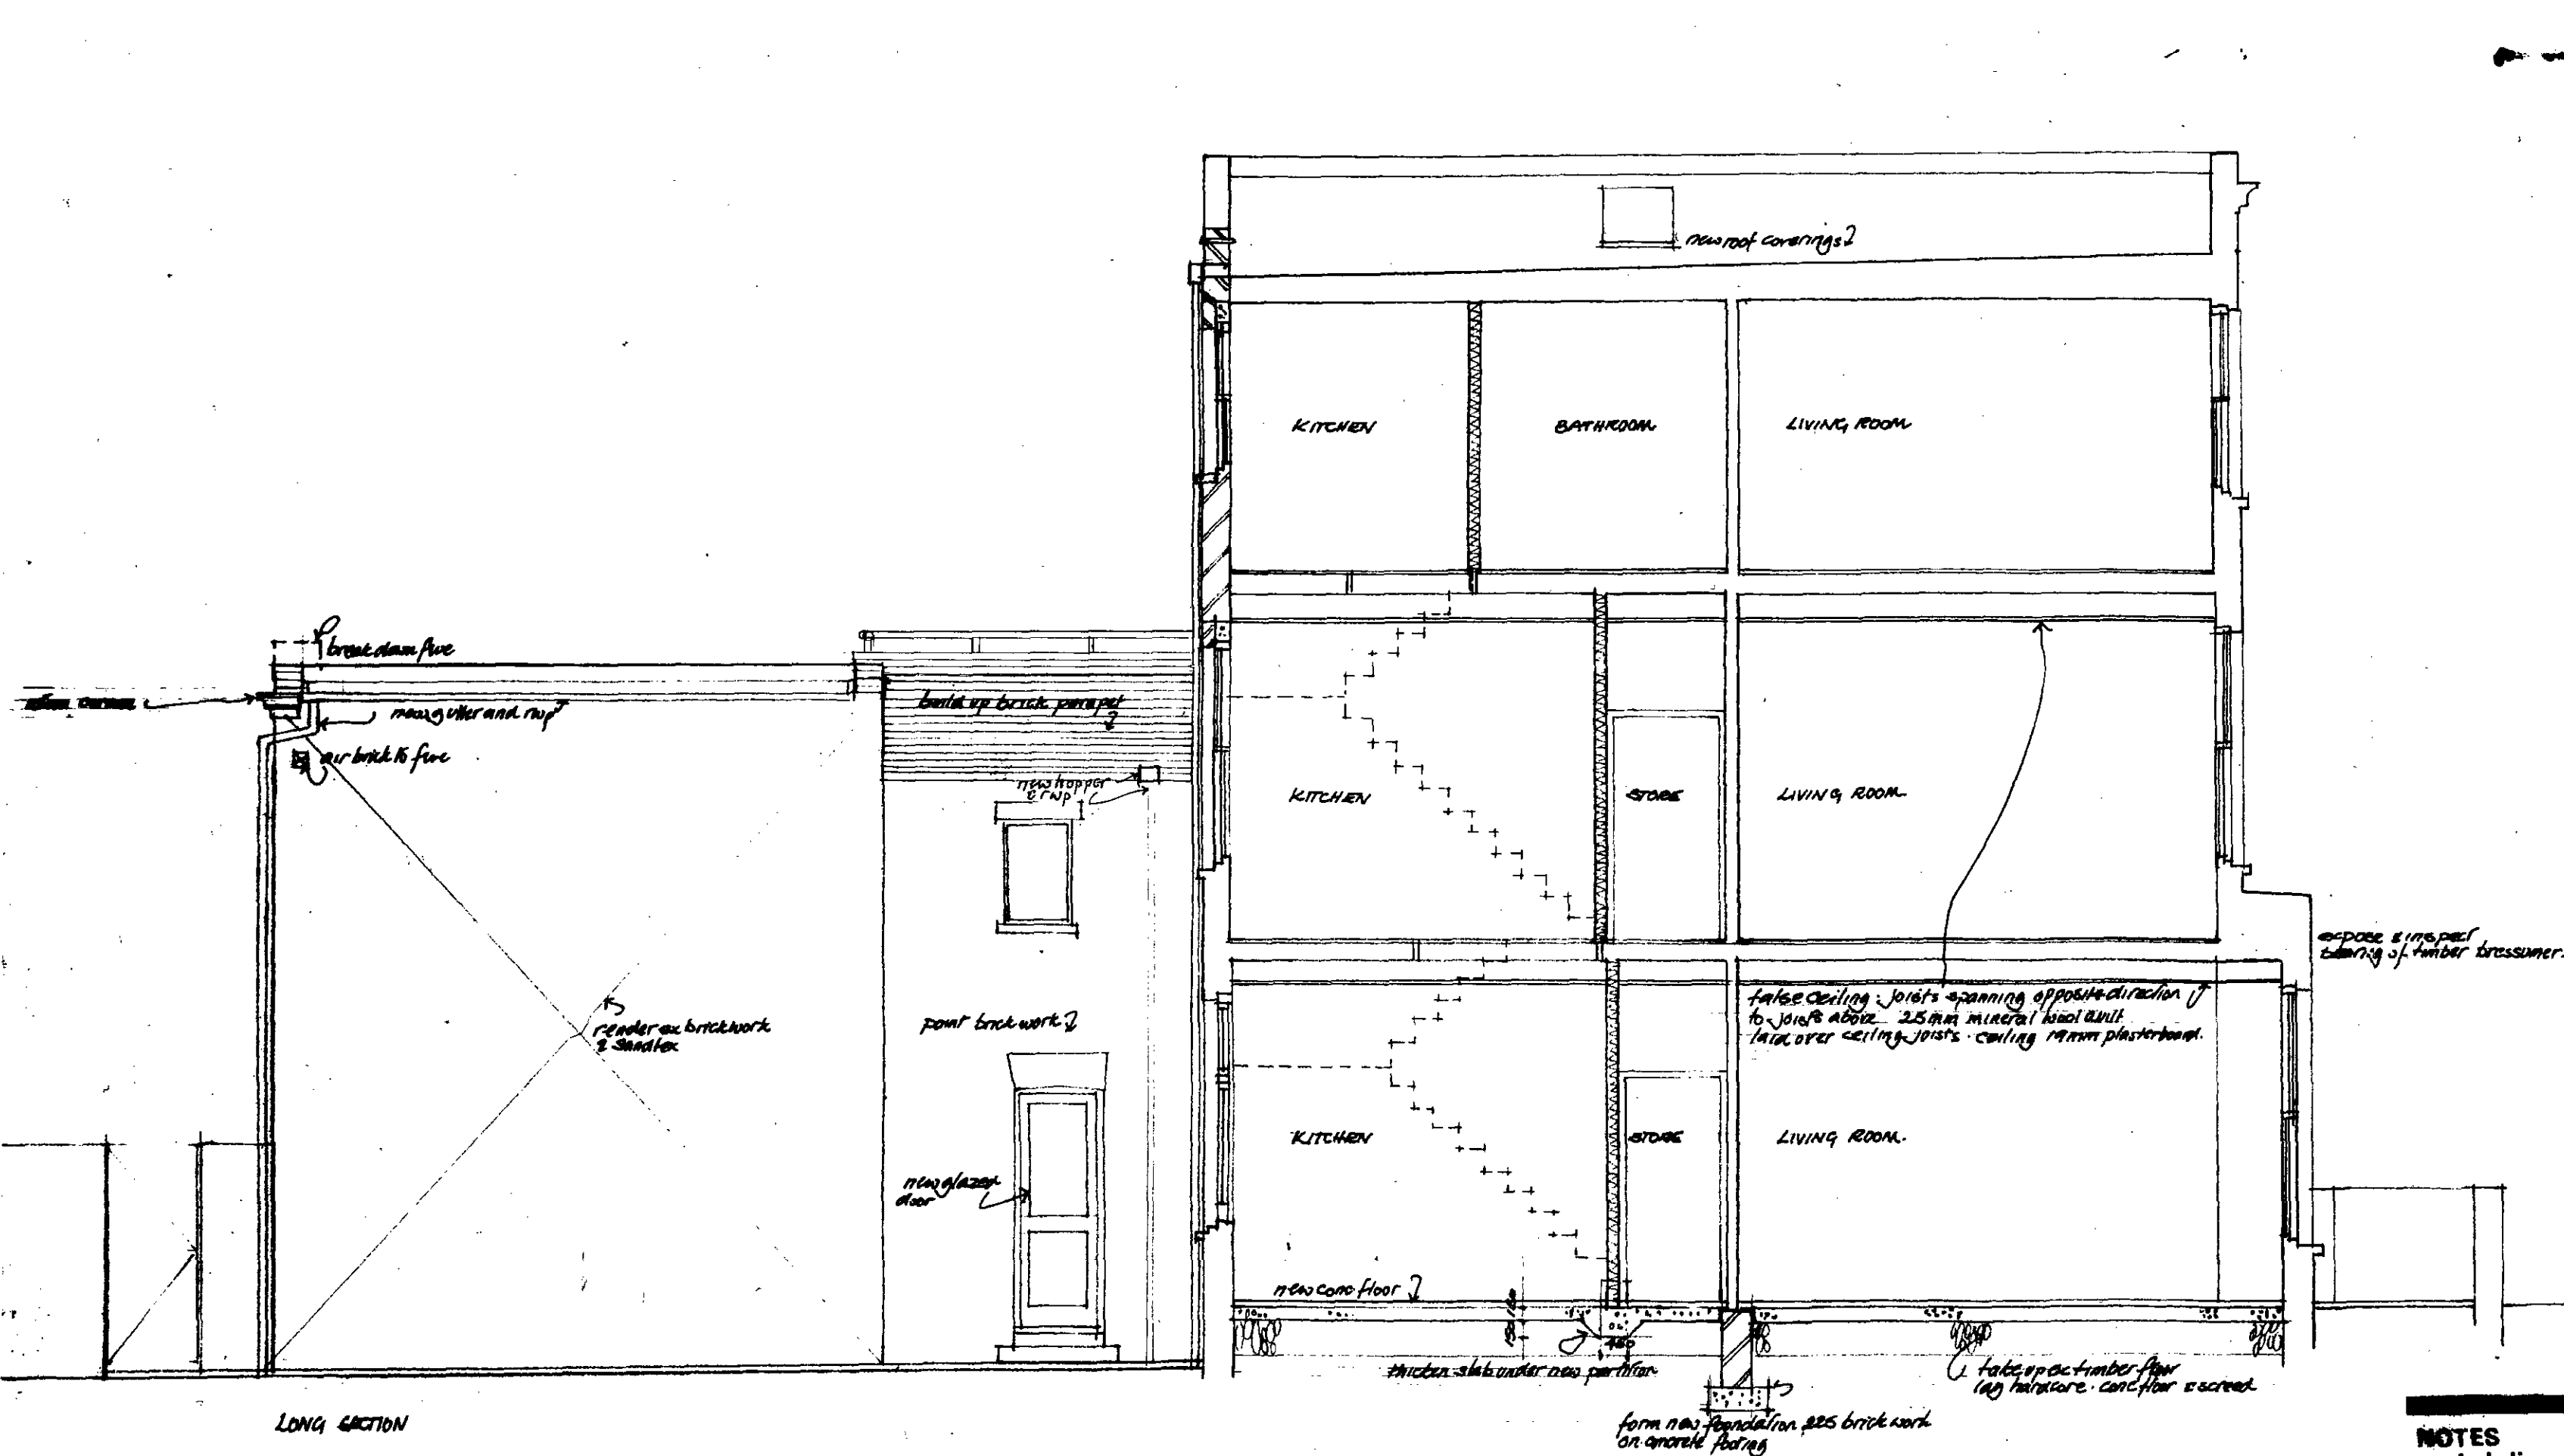


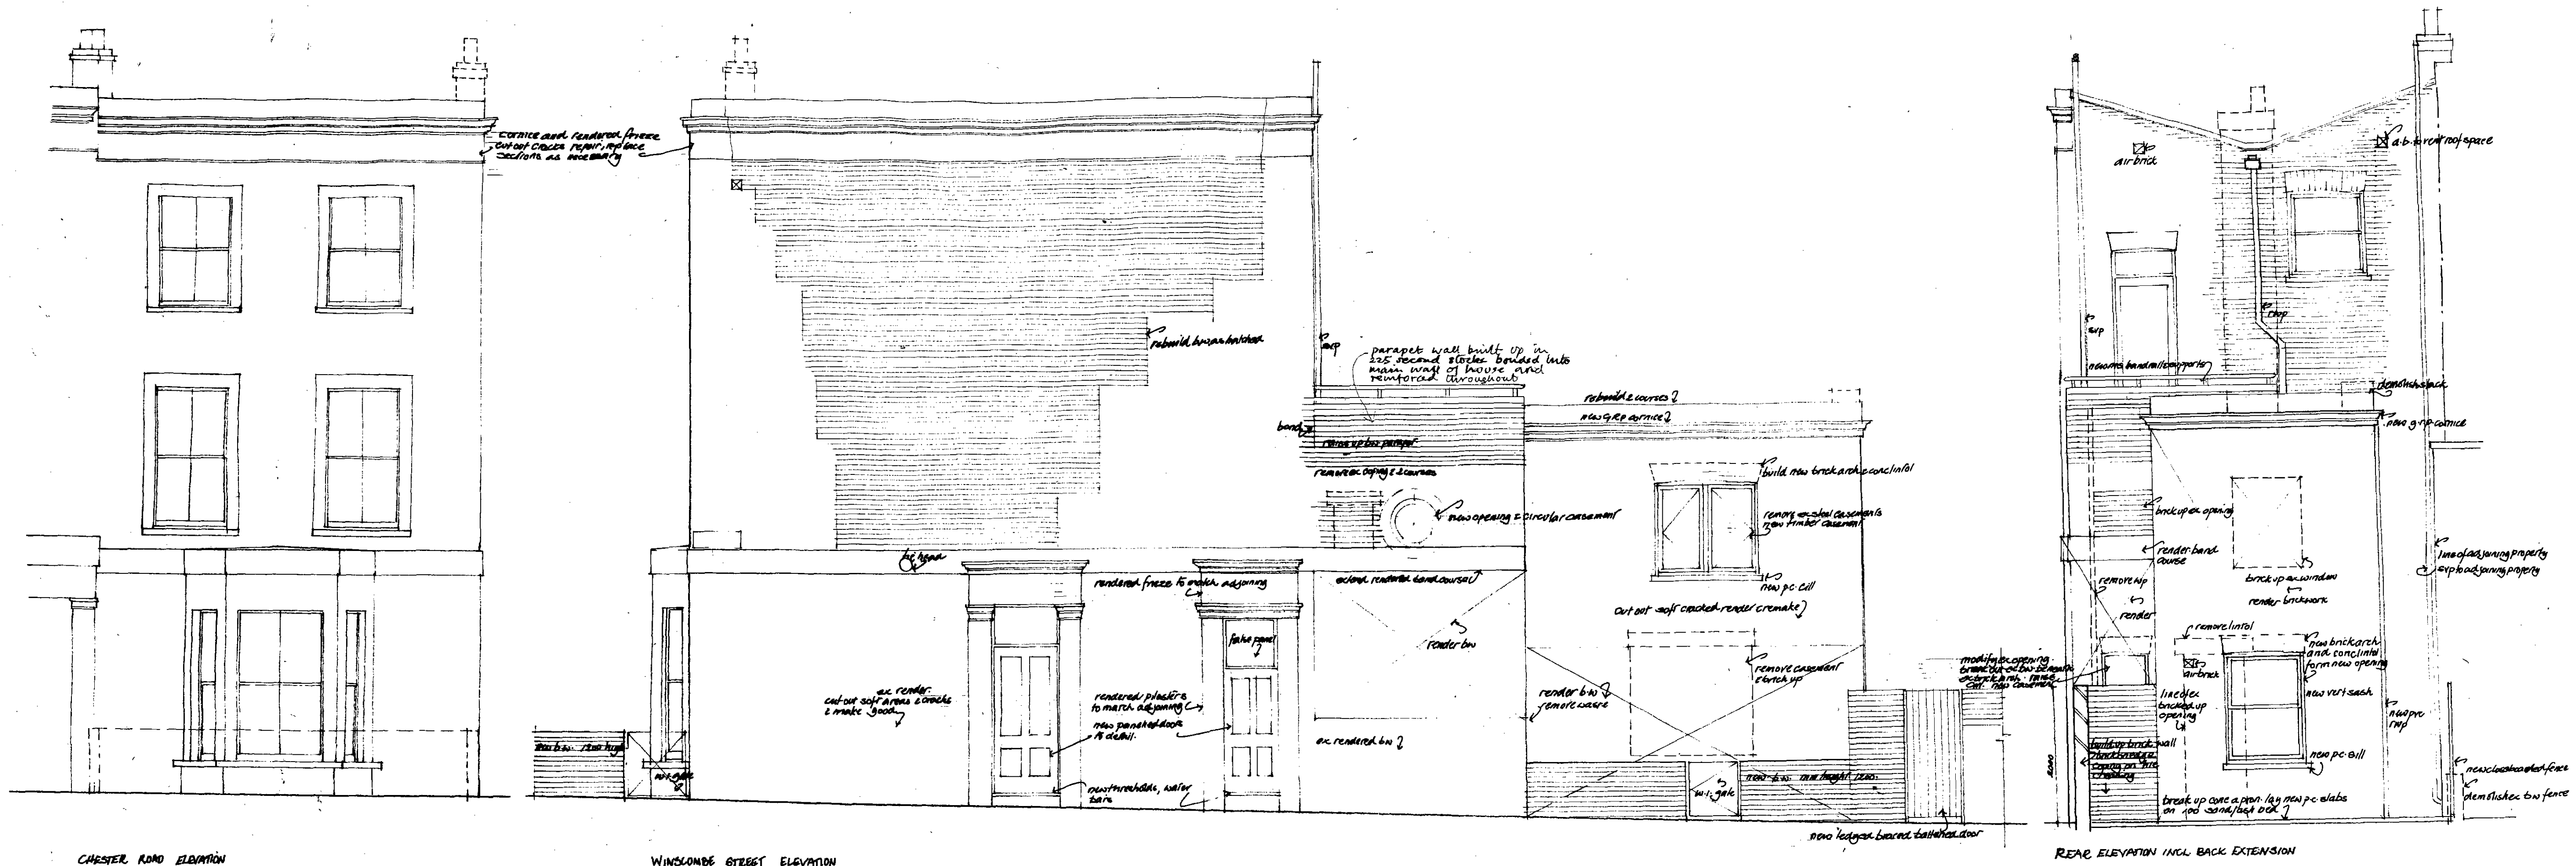

NOTES
scaled dimensions are not to be taken from the drawings
all dimensions must be checked on site before any work is carried out or components ordered
any discrepancies are to be referred to the architect for clarification

NOTES

Pollard Thomas and Edwards

55 Colebrooke Row London N1 8AF 01-359 7121

37 CHESTER ROAD

WORKING DRAWING - ELEVATIONS SECTIONS

LONDON BOROUGH OF CAMDEN
TOWN AND COUNTRY PLANNING ACTS

23 MAY 1978

PLANS APPROVED
ON BEHALF OF THE COUNCIL

CASE COPY

CTP/C11/18/A/26220

Date Revision No.

JAN 20 78 1:50 RP

225 371

