


1:1250 Ordnance Survey Plan. The Application site is marked in red with additional land owned by the applicant marked in blue

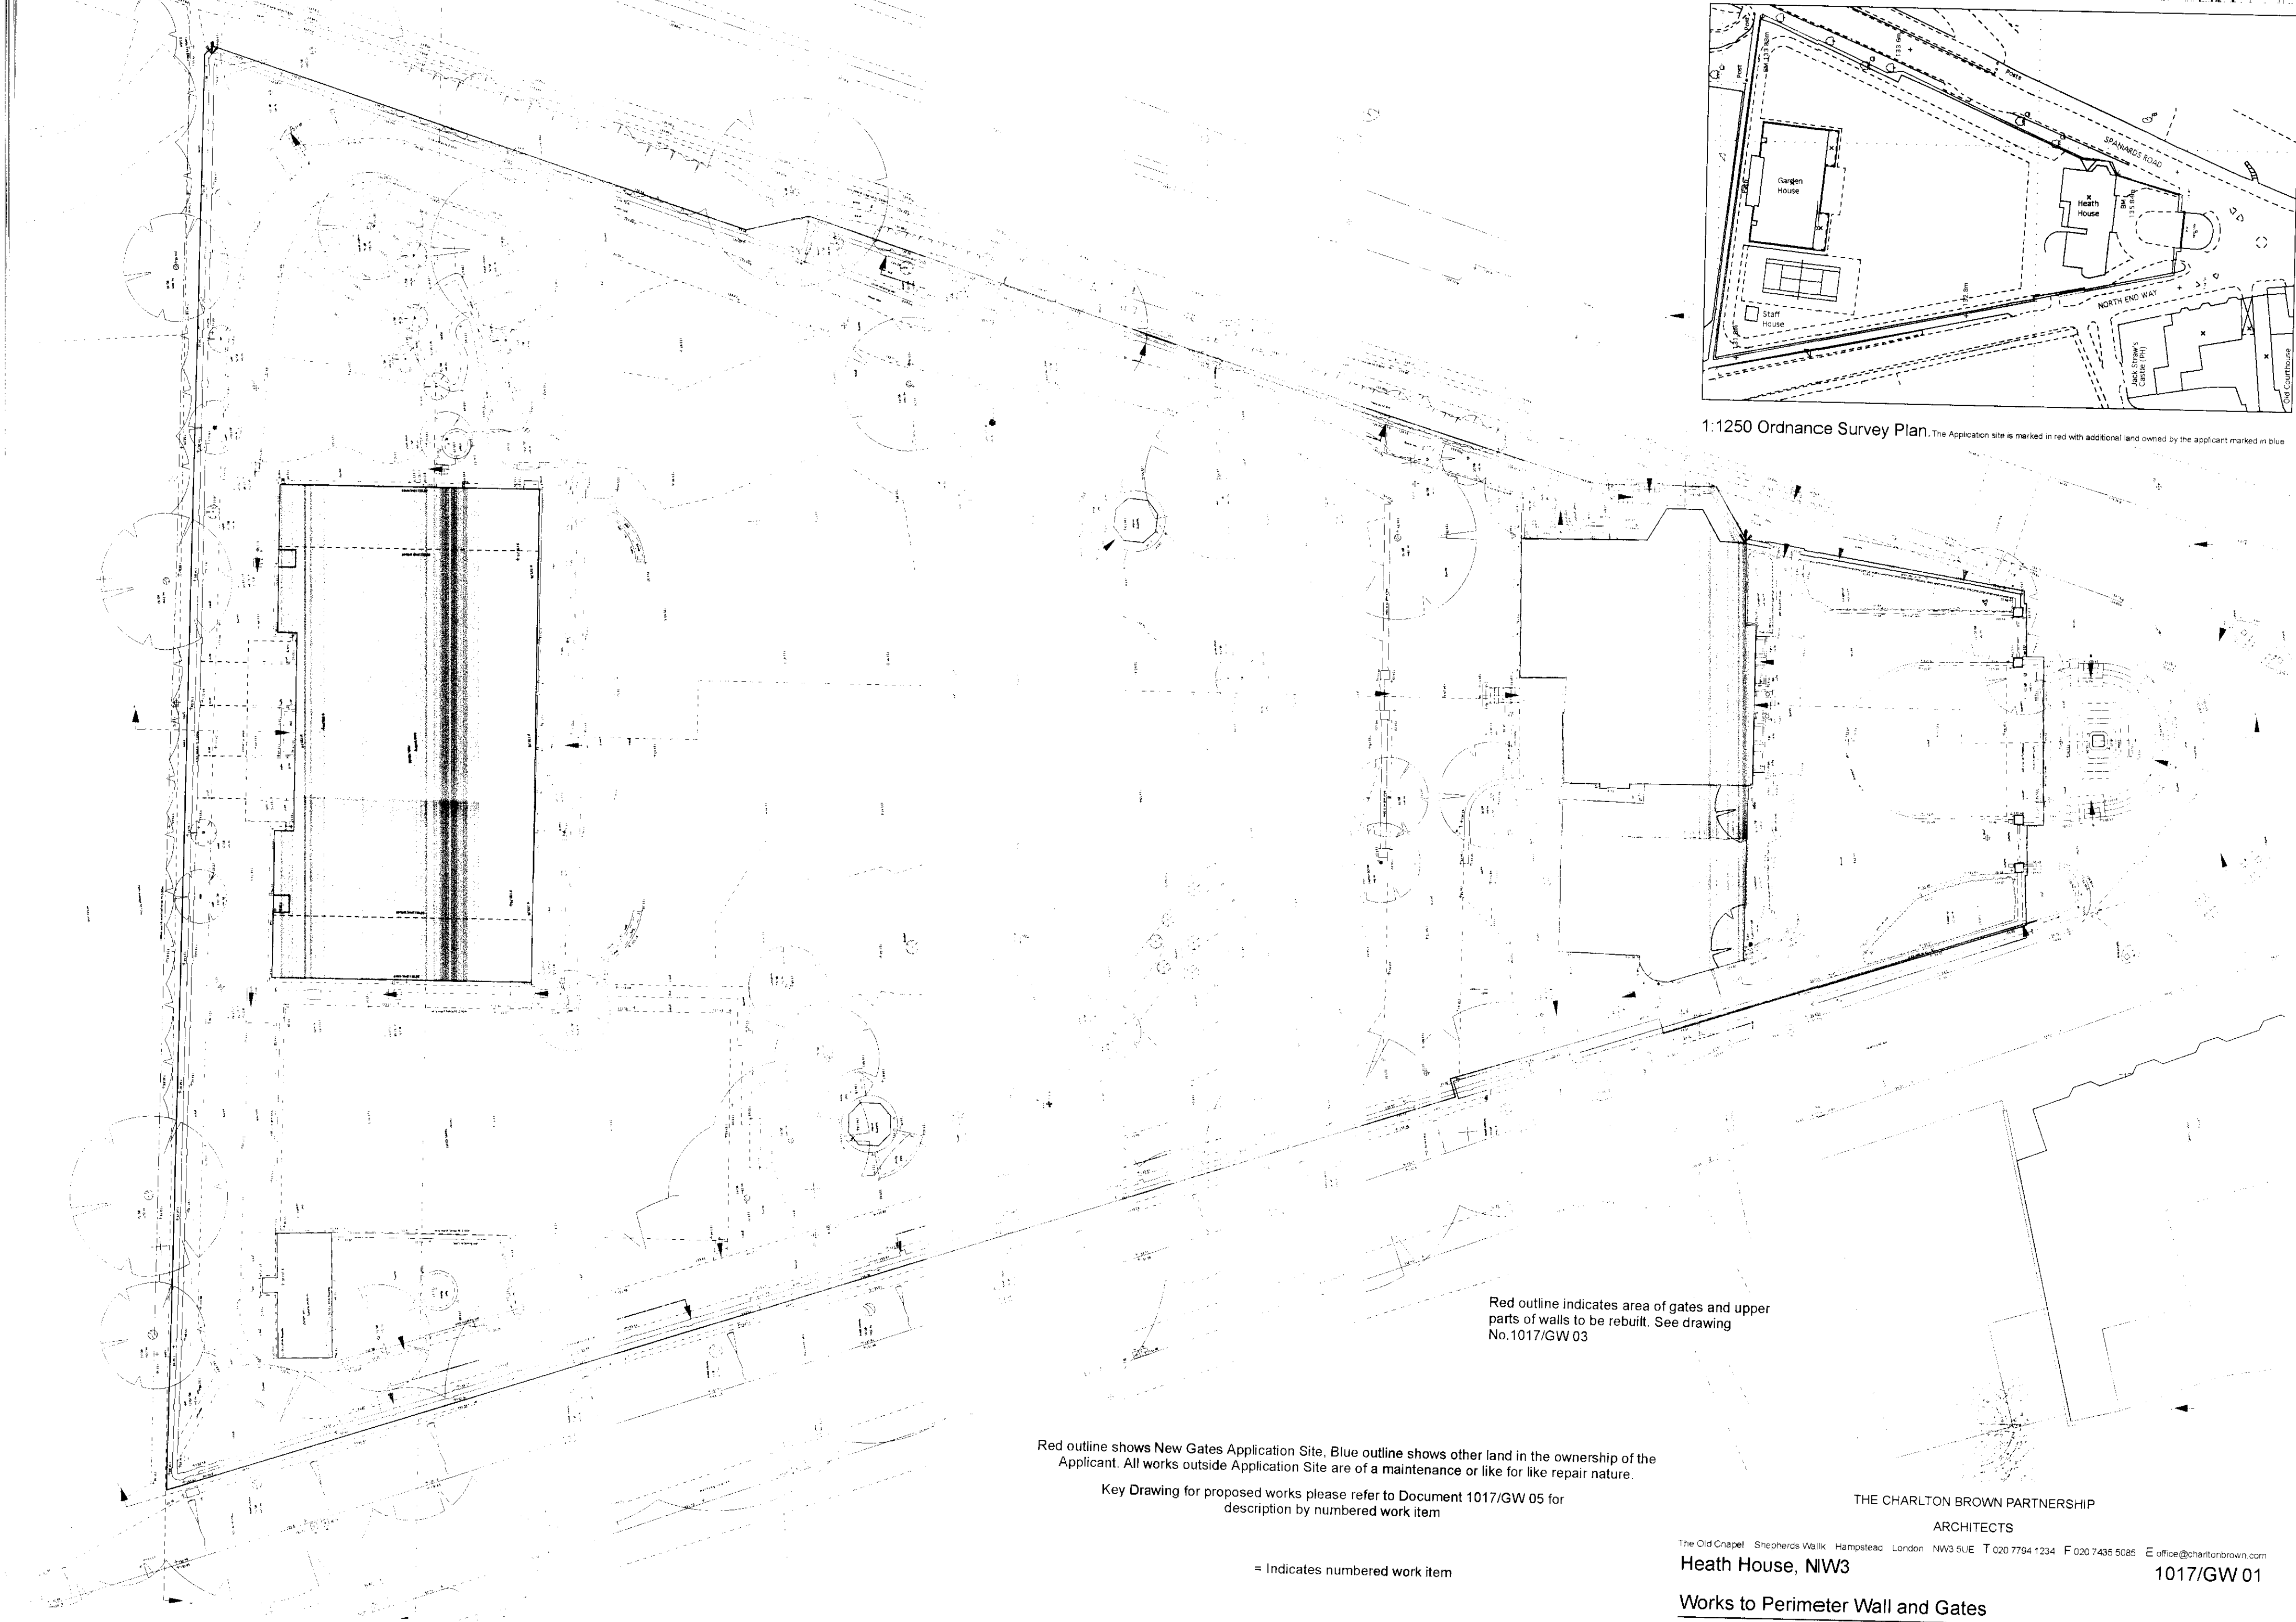

Red outline indicates area of gates and upper parts of walls to be rebuilt. See drawing No.1017/GW 03

Red outline shows New Gates Application Site, Blue outline shows other land in the ownership of the Applicant. All works outside Application Site are of a maintenance or like for like repair nature.

Key Drawing for proposed works please refer to Document 1017/GW 05 for description by numbered work item

= Indicates numbered work item

THE CHARLTON BROWN PARTNERSHIP  
ARCHITECTS

The Old Chapel Shepherds Walk Hampstead London NW3 5UE T 020 7794 1234 F 020 7435 5085 E office@charltonbrown.com

Heath House, NW3

1017/GW 01

Works to Perimeter Wall and Gates

Date 14.01.08 Scale 1:300 This drawing is copyright Revisions