




ELEVATION FROM BUCK STREET Scale 1:100

SCHEDULE OF MATERIALS

- Stonework and Column Casings:
- Polished travertine.
- Cladding to Commercial and Residential Elements:
- Pre-patinated copper (Green), raised seams and shingle joints.
- Windows, Doors and Louvres:
- Synthapulvin coated milled aluminium.
- Glazing to Commercial Element:
- Tinted 'Planar' toughened and laminated glass.
- Glazing to Residential Element:
- Tinted toughened and laminated glass.
- Rooflights:
- Synthapulvin coated milled aluminium, tinted laminated glass.
- Roofs:
- Sedum and shrub planting, paved walkways.

Copyright © 2004 Calvert Kemp Project Management This drawing is protected by copyright, is published by Calvert Kemp Project Management and may not be reproduced other than for private use only. It is not to be otherwise reproduced, transmitted or made available on a network without the prior written consent of Calvert Kemp Project Management. All rights reserved.		
Calvert Kemp Project Management STUDIO HOUSE · MILE END CLOSE · NORWICH · NORFOLK · NR4 7QU TEL: 01603 457895 · FAX: 01603 506439 · EMAIL: admin@ckp.co.uk		
Scale:	1:200	Drawn By: dsb
Date:	12.12.07	
Project: DEVELOPMENT : 5/7 BUCK STREET Camden Town, London NW1 8NJ		
Information: ELEVATION FROM BUCK STREET As Proposed		
Job No:	143.1pm	Revision:
Orig No:	PR014	

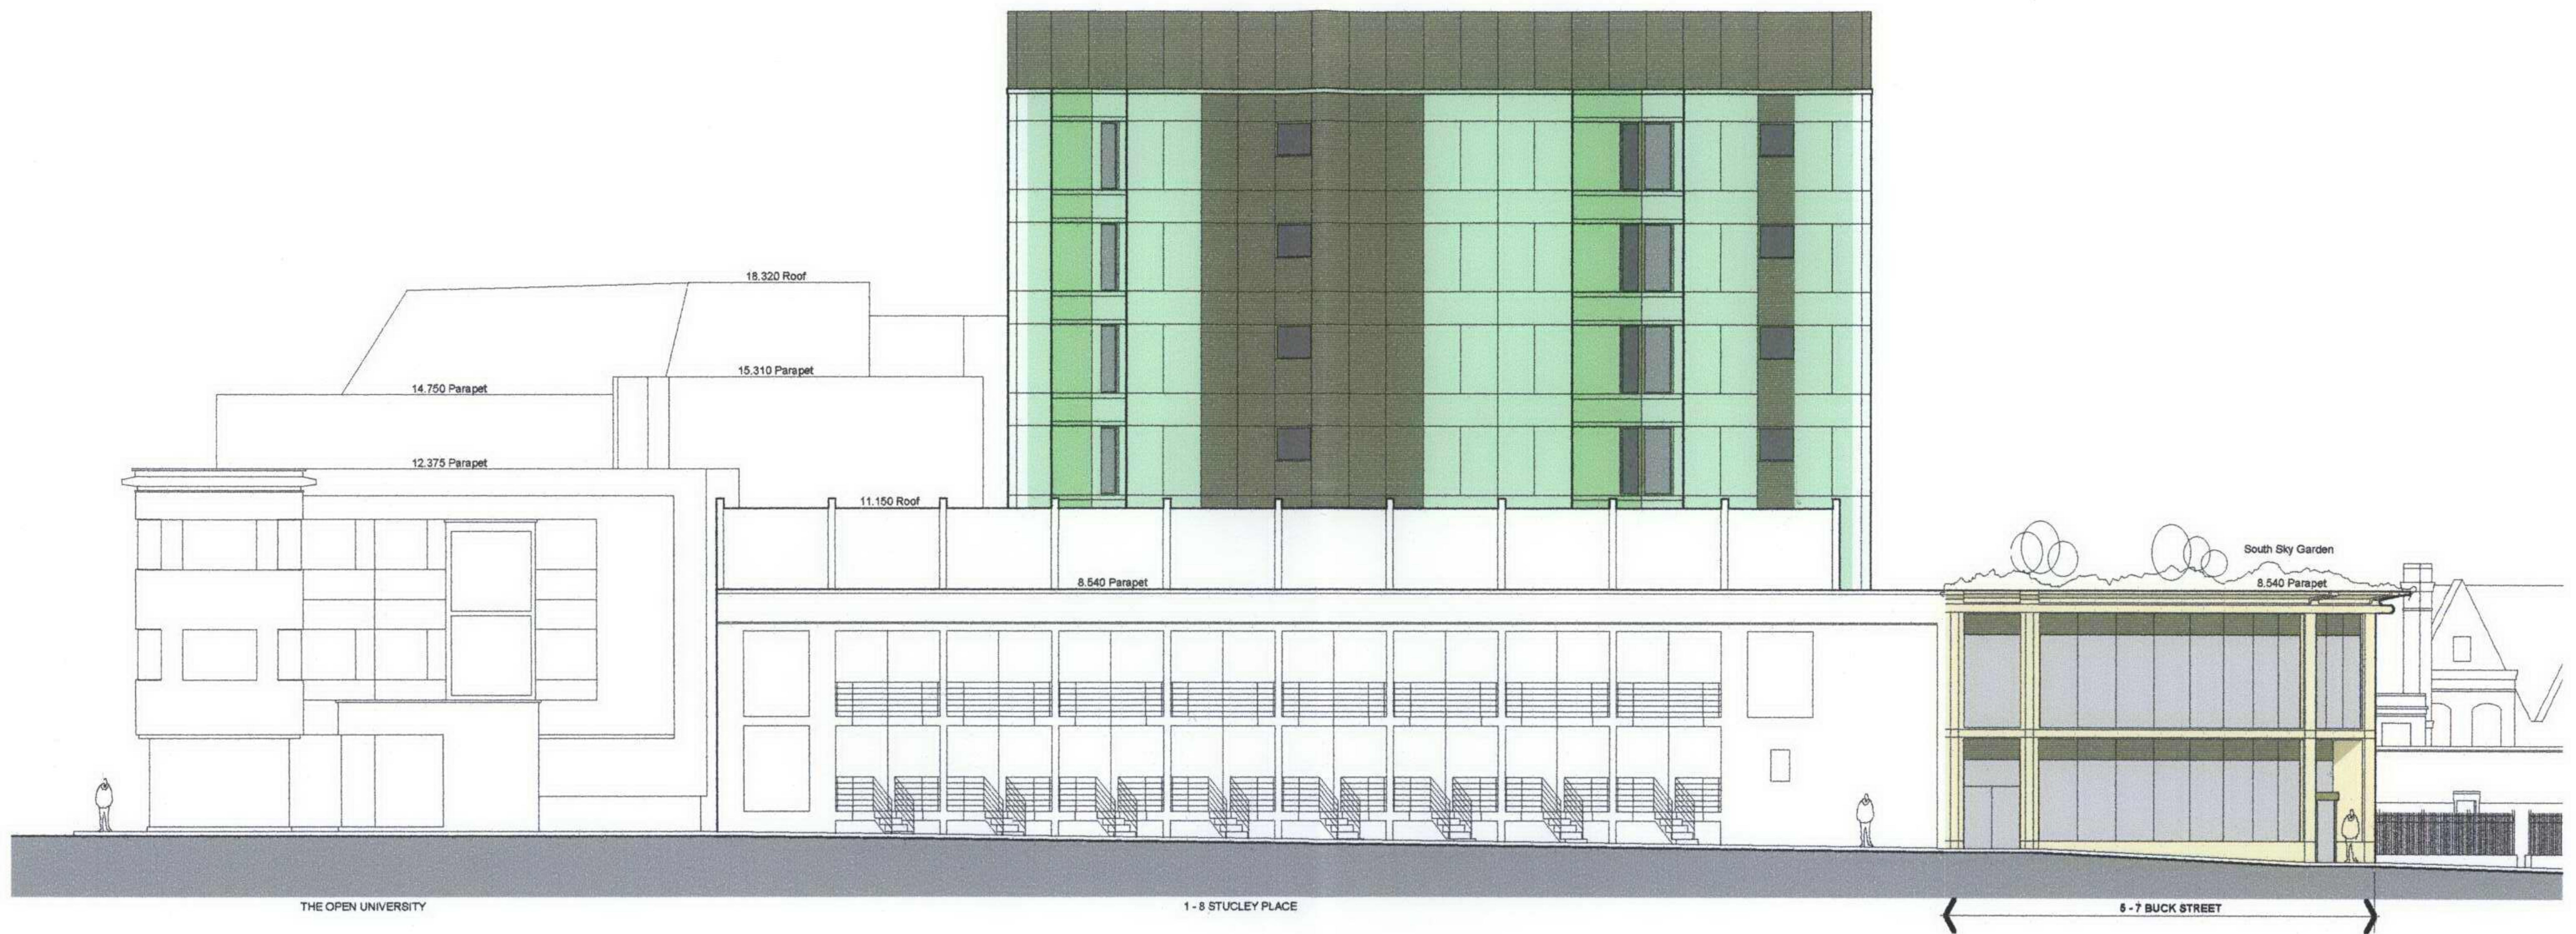

ELEVATION FROM STUCLEY PLACE Scale 1:200

SCHEDULE OF MATERIALS

Stonework and Column Casings:

- Polished travertine.

Cladding to Commercial and Residential Elements:

- Pre-patinated copper (Green), raised seams and shingle joints.

Windows, Doors and Louvers:

- Synthapulvin coated milled aluminium.

Glazing to Commercial Element:

- Tinted 'Planar' toughened and laminated glass.

Glazing to Residential Element:

- Tinted toughened and laminated glass.

Rooflights:

- Synthapulvin coated milled aluminium, tinted laminated glass.

Roofs:

- Sedum and shrub planting, paved walkways.

Copyright © 2004 Calvert Kemp Project Management This drawing is protected by copyright, is published by Calvert Kemp Project Management and may not be reproduced other than for similar use only. It is not to be otherwise reproduced, transmitted or made available on a network without the prior written consent of Calvert Kemp Project Management. All rights reserved.		
Calvert Kemp Project Management STUDIO HOUSE MILE END CLOSE NORWICH NORFOLK NR4 7DU TEL: 01603 457885 FAX: 01603 506438 EMAIL: adam@ckp.co.uk		
Scale	Date	Drawn By
1:200	12.12.07	dsb
Project: DEVELOPMENT : 5/7 BUCK STREET Camden Town, London NW1 8NJ		
Information: ELEVATION FROM STUCLEY PLACE As Proposed		
Job No:	Dwg No:	Revision:
143.1pm	PR015	




ELEVATION FROM HAWLEY INFANTS SCHOOL Scale 1:100

SCHEDULE OF MATERIALS

- Stonework and Column Casings:
- Polished travertine.
- Cladding to Commercial and Residential Elements:
- Pre-patinated copper (Green), raised seams and shingle joints.
- Windows, Doors and Louvers:
- Synthapulvin coated milled aluminium.
- Glazing to Commercial Element:
- Tinted 'Planar' toughened and laminated glass.
- Glazing to Residential Element:
- Tinted toughened and laminated glass.
- Rooflights:
- Synthapulvin coated milled aluminium, tinted laminated glass.
- Roofs:
- Sedum and shrub planting, paved walkways.

Copyright © 2004 Calvert Kemp Project Management This drawing is protected by copyright, is published by Calvert Kemp Project Management and may not be reproduced other than for private use only. It is not to be otherwise reproduced, transmitted or made available on a network without the prior written consent of Calvert Kemp Project Management. All rights reserved.		
Calvert Kemp Project Management STUDIO HOUSE MILE END CLOSE NORWICH NORFOLK NR4 7QU TEL: 01603 457805 FAX: 01603 556436 EMAIL: admin@ckp.co.uk		
Scale:	Date:	Drawn By:
1:200	12.12.07	dsb
Project:		
DEVELOPMENT : 5/7 BUCK STREET Camden Town, London NW1 8NJ		
Information:		
ELEVATION FROM HAWLEY INFANTS SCHOOL As Proposed		
Job No:	Dwg No:	Revision:
143.1pm	PR016	

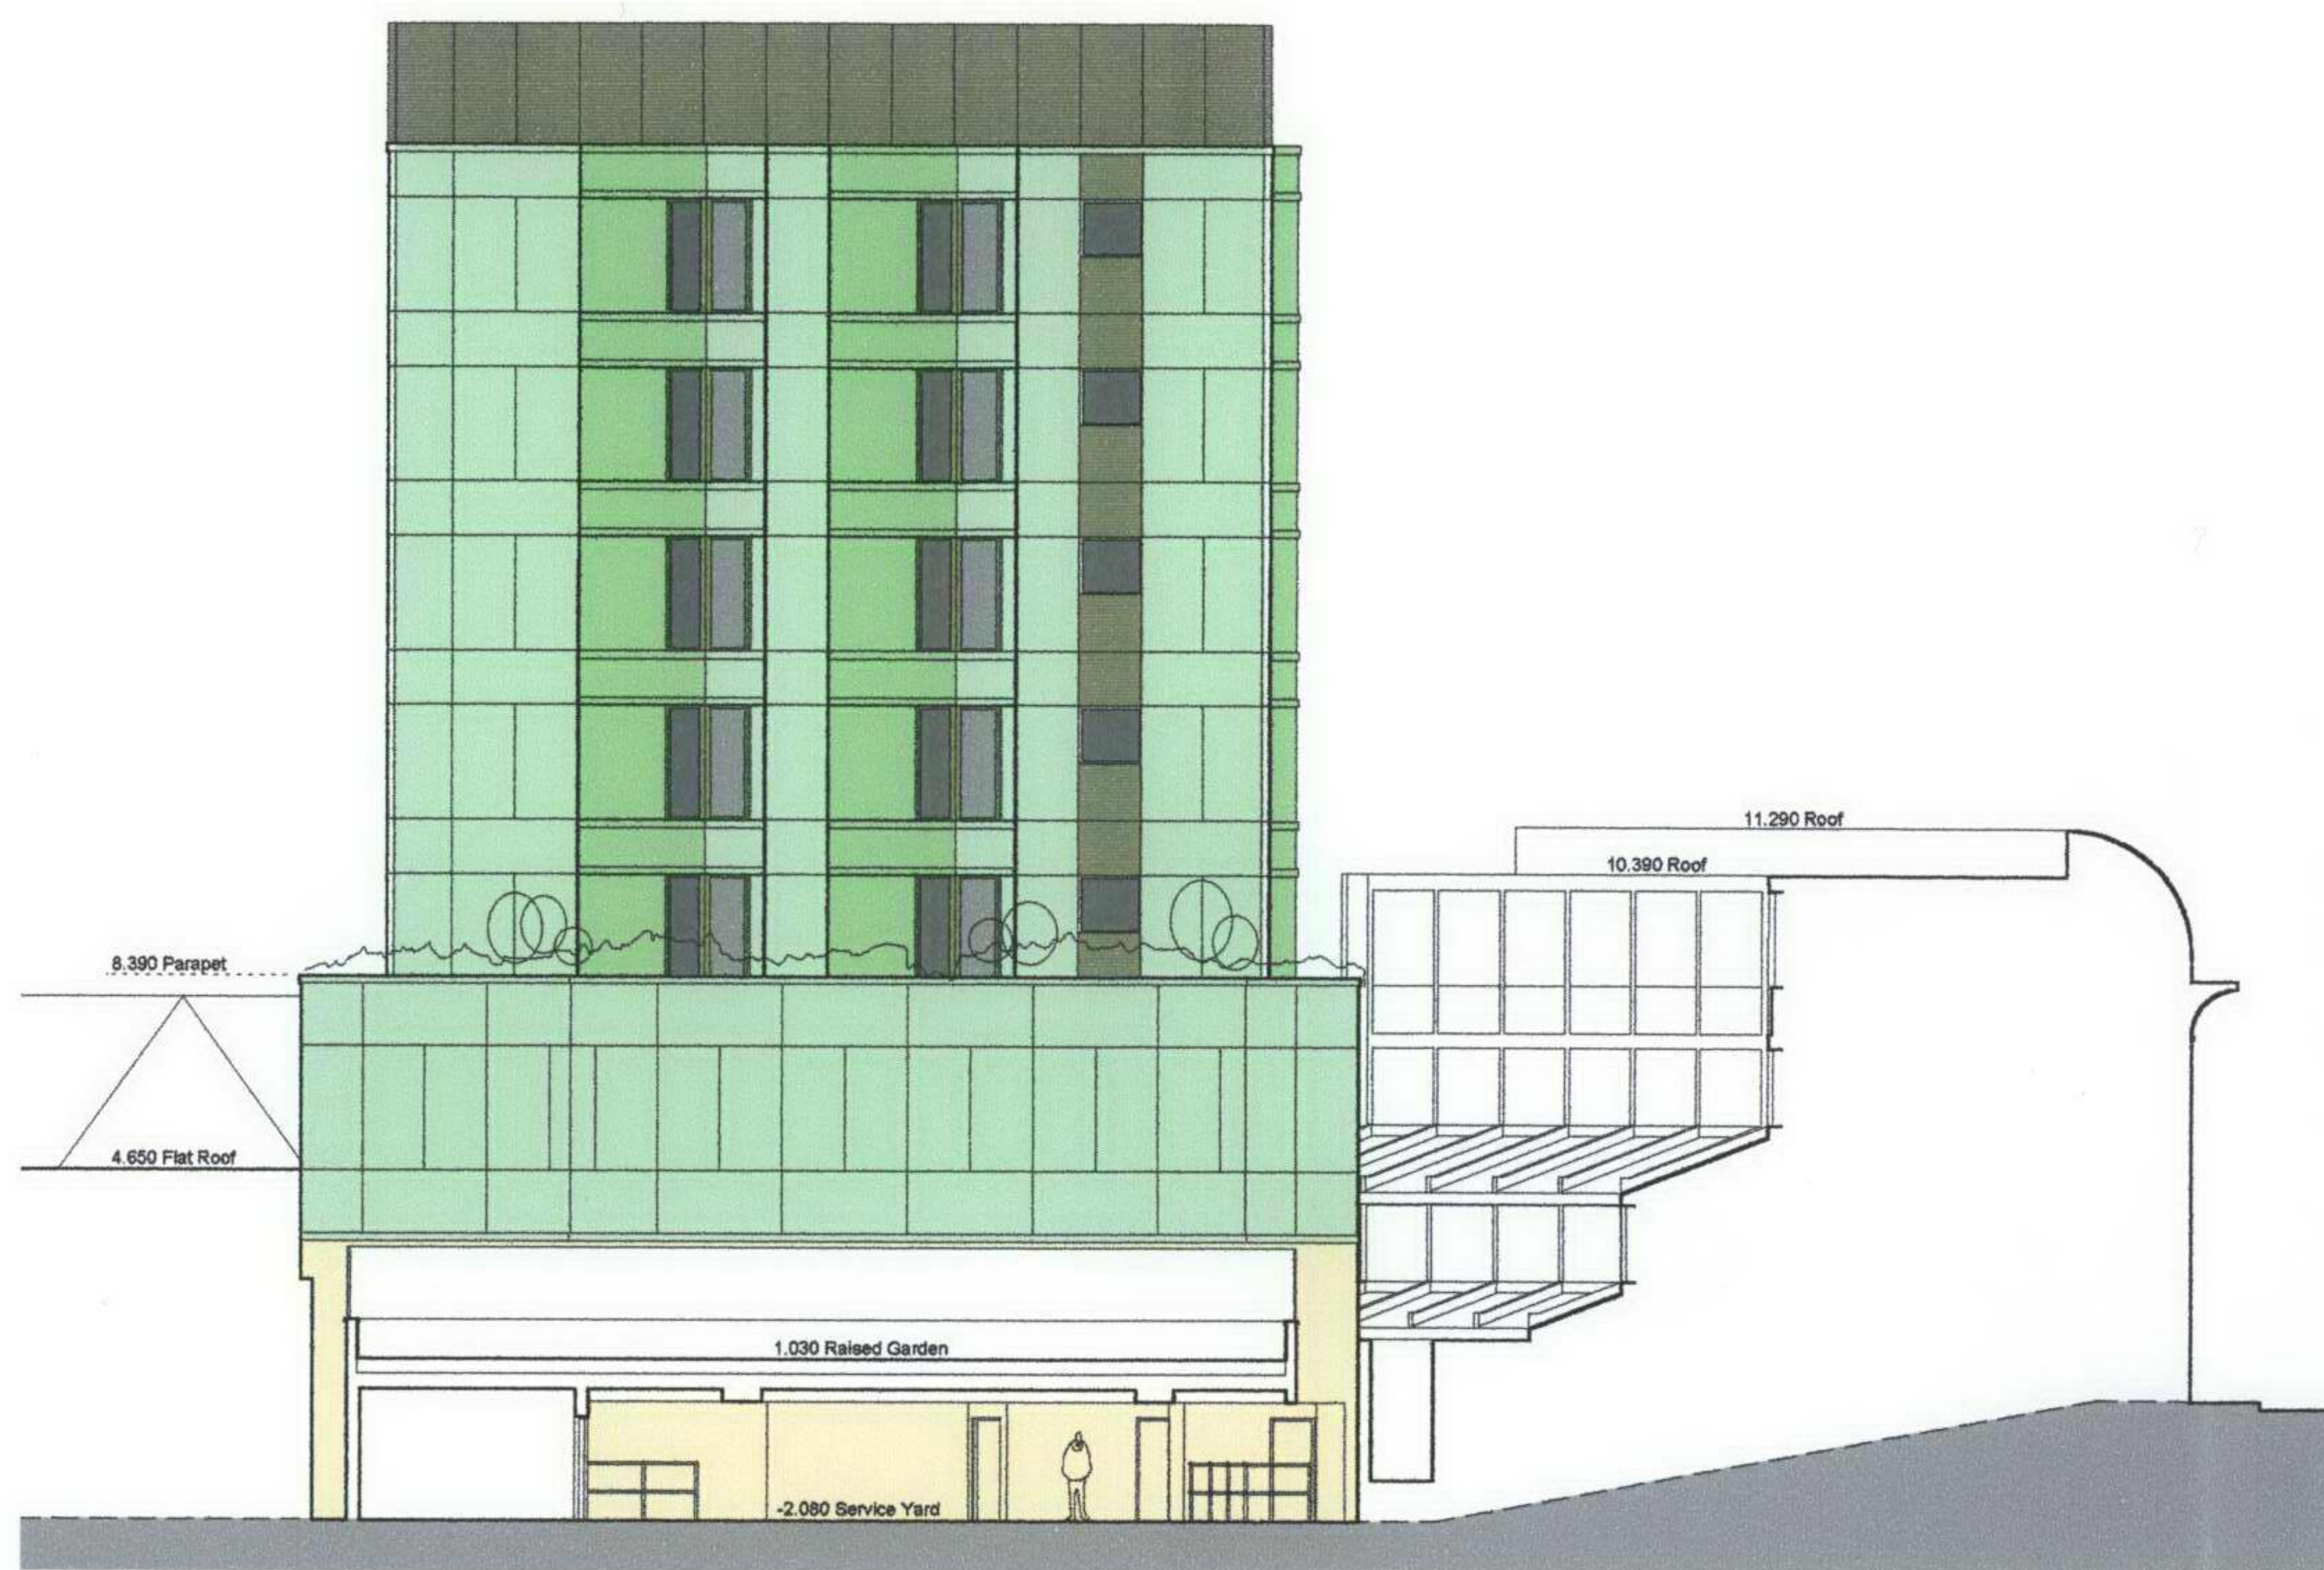

ELEVATION FROM 1-11 HAWLEY CRESCENT Scale 1:100

SCHEDULE OF MATERIALS

Stonework and Column Casings:

- Polished travertine.

Cladding to Commercial and Residential Elements:

- Pre-patinated copper (Green), raised seams and shingle joints.

Windows, Doors and Louvres:

- Synthapulvin coated milled aluminium.

Glazing to Commercial Element:

- Tinted 'Planar' toughened and laminated glass.

Glazing to Residential Element:

- Tinted toughened and laminated glass.

Rooflights:

- Synthapulvin coated milled aluminium, tinted laminated glass.

Roofs:

- Sedum and shrub planting, paved walkways.

Copyright © 2004 Calvert Kemp Project Management This drawing is protected by copyright, is published by Calvert Kemp Project Management and may not be reproduced other than for private use only. It is not to be otherwise reproduced, transmitted or made available on a network without the prior written consent of Calvert Kemp Project Management. All rights reserved.		
Calvert Kemp Project Management STUDIO HOUSE MALE END CLOSE NORWICH NORFOLK NR4 7QU TEL: 01603 457885 FAX: 01603 506438 EMAIL: a.kemp@ckpm.co.uk		
Scale:	Date:	Drawn By:
1:200	12.12.07	dsb
Project: DEVELOPMENT : 5/7 BUCK STREET Camden Town, London NW1 8NJ		
Information: ELEVATION FROM 1-11 HAWLEY CRESCENT As Proposed		
Job No:	Dwg No:	Revision:
143.1pm	PR017	