



EXISTING TIMBER FRAMED
CASEMENT WINDOW

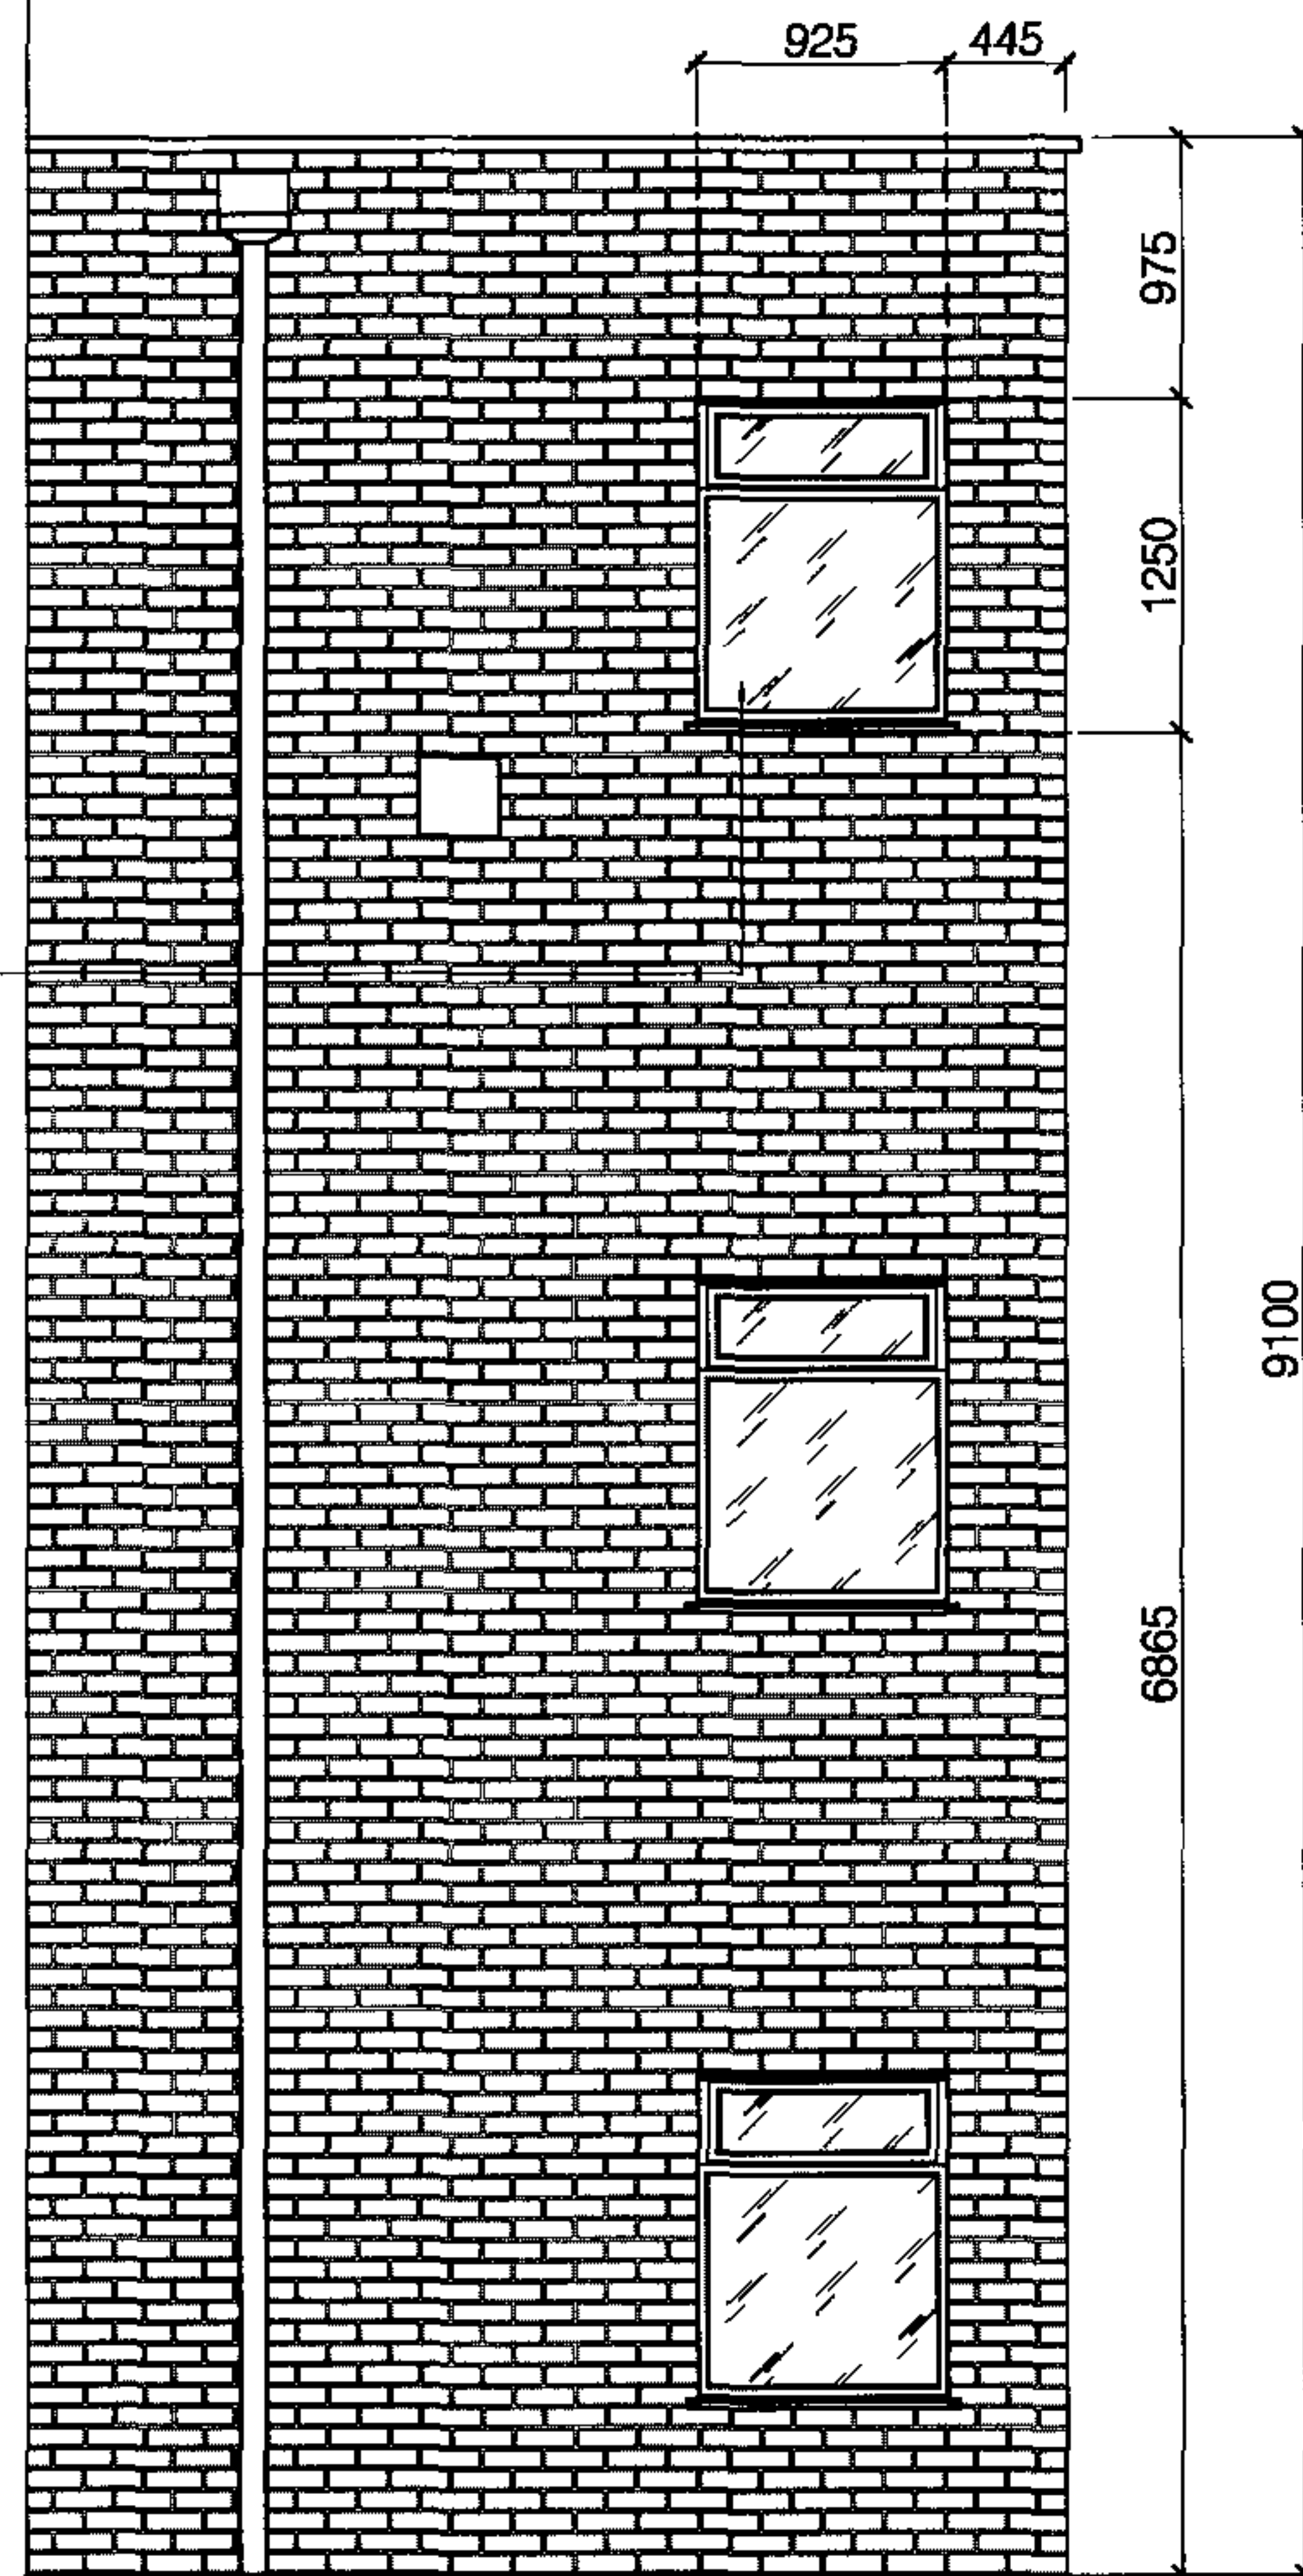

01 EXTENSION ELEVATION AA SHOWING EXISTING WINDOW TYPE, SIZE AND POSITION
SCALE: 1:50 @ A3

EXISTING TIMBER FRAMED
CASEMENT WINDOWS

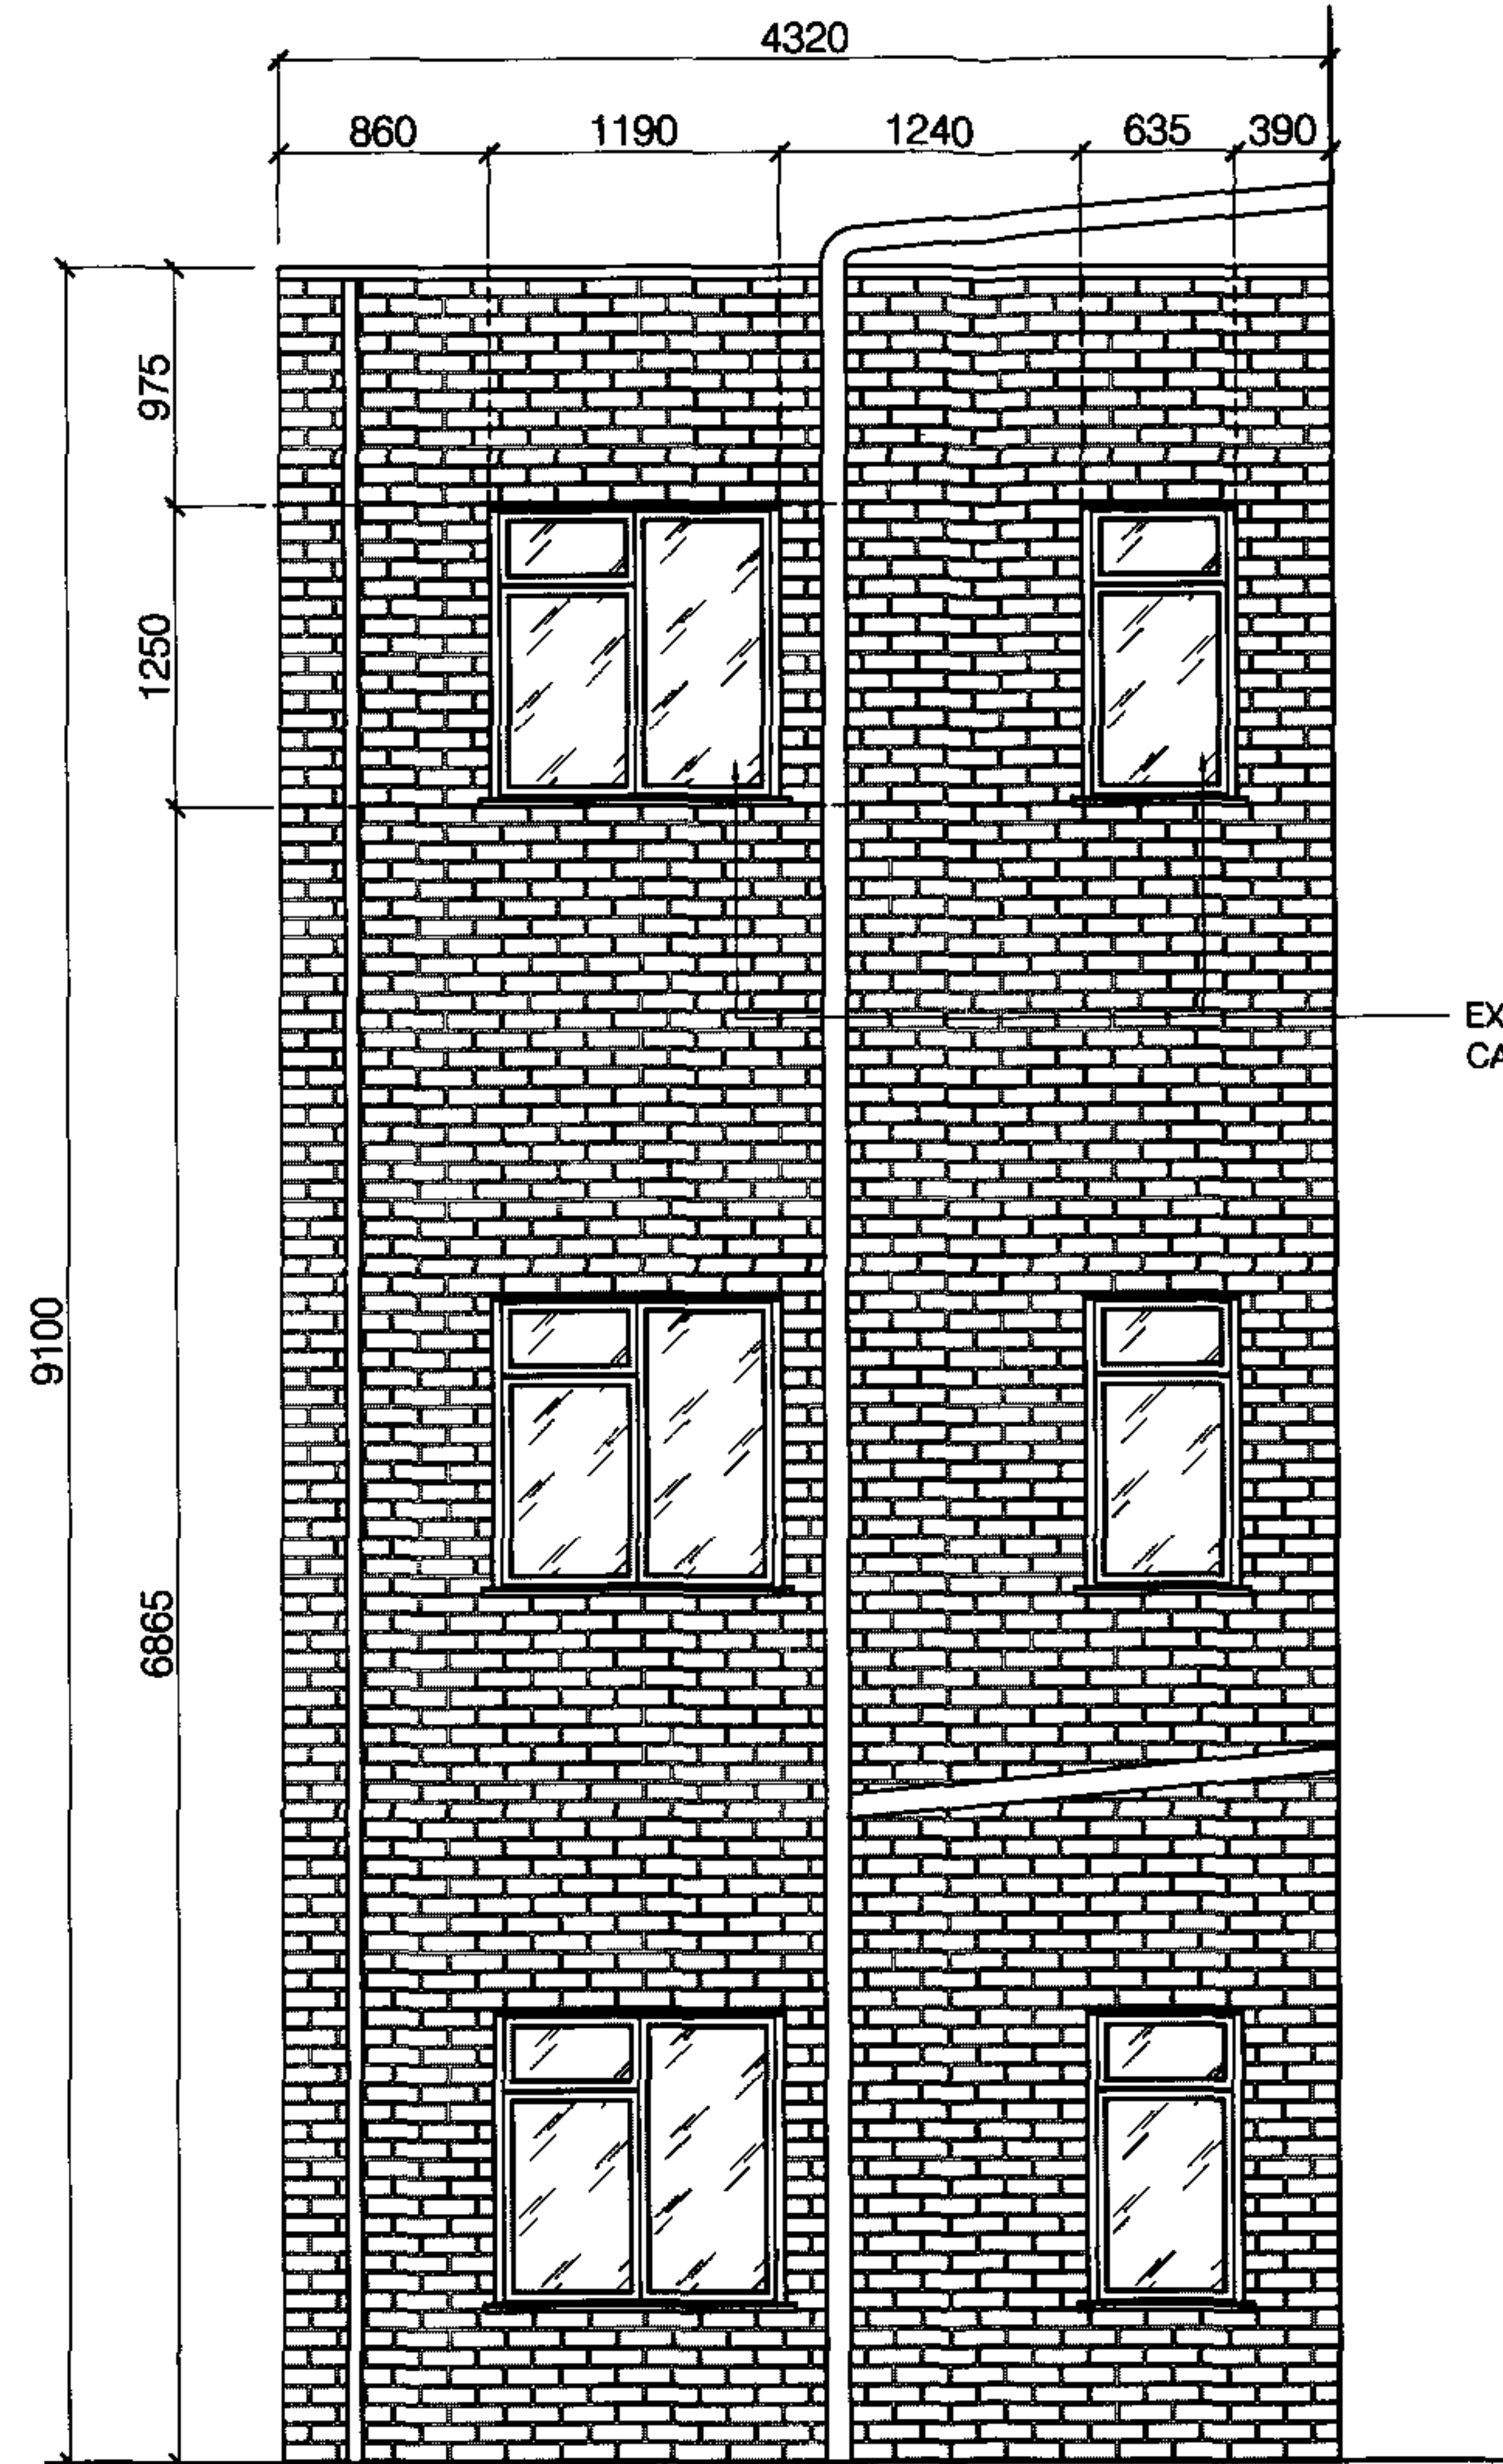

02 EXTENSION ELEVATION BB SHOWING EXISTING WINDOW TYPE, SIZE AND POSITION
SCALE: 1:50 @ A3


NO.	DATE	REVISION
A	26.02.08	FIRST ISSUE

JEREMY SPENCER
spencer@jmsd-designs.com
07968416296

SUMNER HURWITZ 07958319251
28 UPHILL ROAD, HILL HILL, LONDON, NW7 4PP


PROJECT TITLE FLAT 6, 161- 163 GLOUCESTER AVENUE, NW1 6LA		
DRAWING TITLE EXTENSION ELEVATIONS AA, BB (EXISTING WINDOWS)		
DATE 26.02.08	DRAWN JLS	SCALE 1:50 @ A3
PROJECT 6000	NUMBER 5001	REVISION A

PROPOSED NEW BESPOKE
REPRODUCTION HARDWOOD
SASH WINDOW. PAINTED
WHITE AND DETAILED TO
MATCH EXISTING ORIGINAL
SASH WINDOWS TO MAIN
VICTORIAN TERRACE
BUILDING

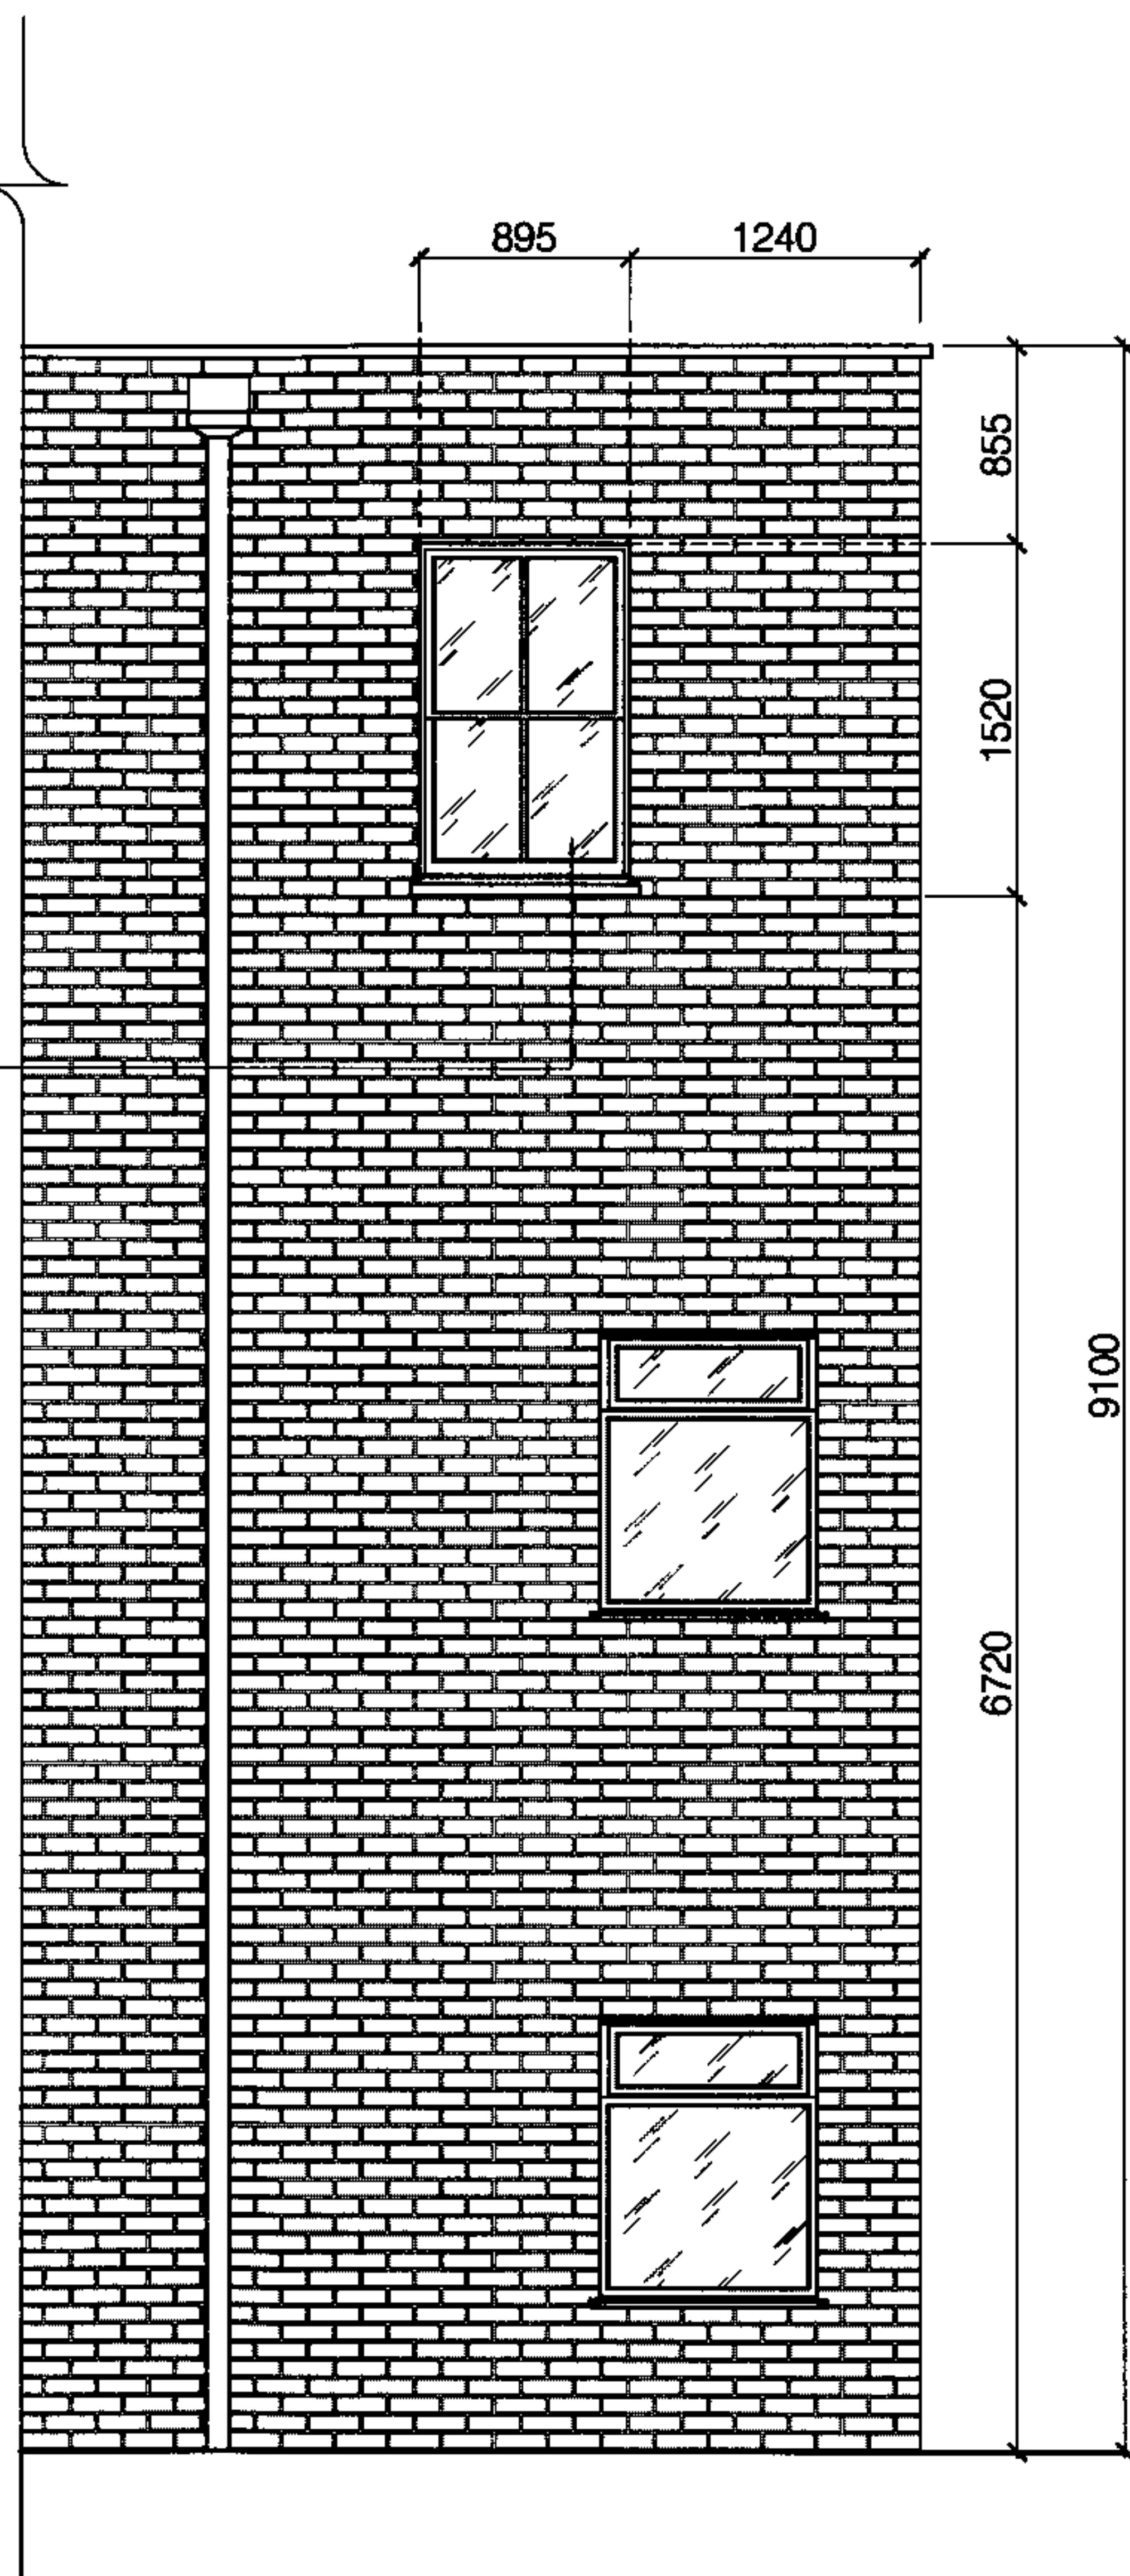

01 EXTENSION ELEVATION CC SHOWING PROPOSED WINDOW TYPE, SIZE AND POSITION
SCALE: 1:50 @ A3

PROPOSED NEW BESPOKE
REPRODUCTION HARDWOOD
SASH WINDOW. PAINTED
WHITE AND DETAILED TO
MATCH EXISTING ORIGINAL
SASH WINDOWS TO MAIN
VICTORIAN TERRACE
BUILDING

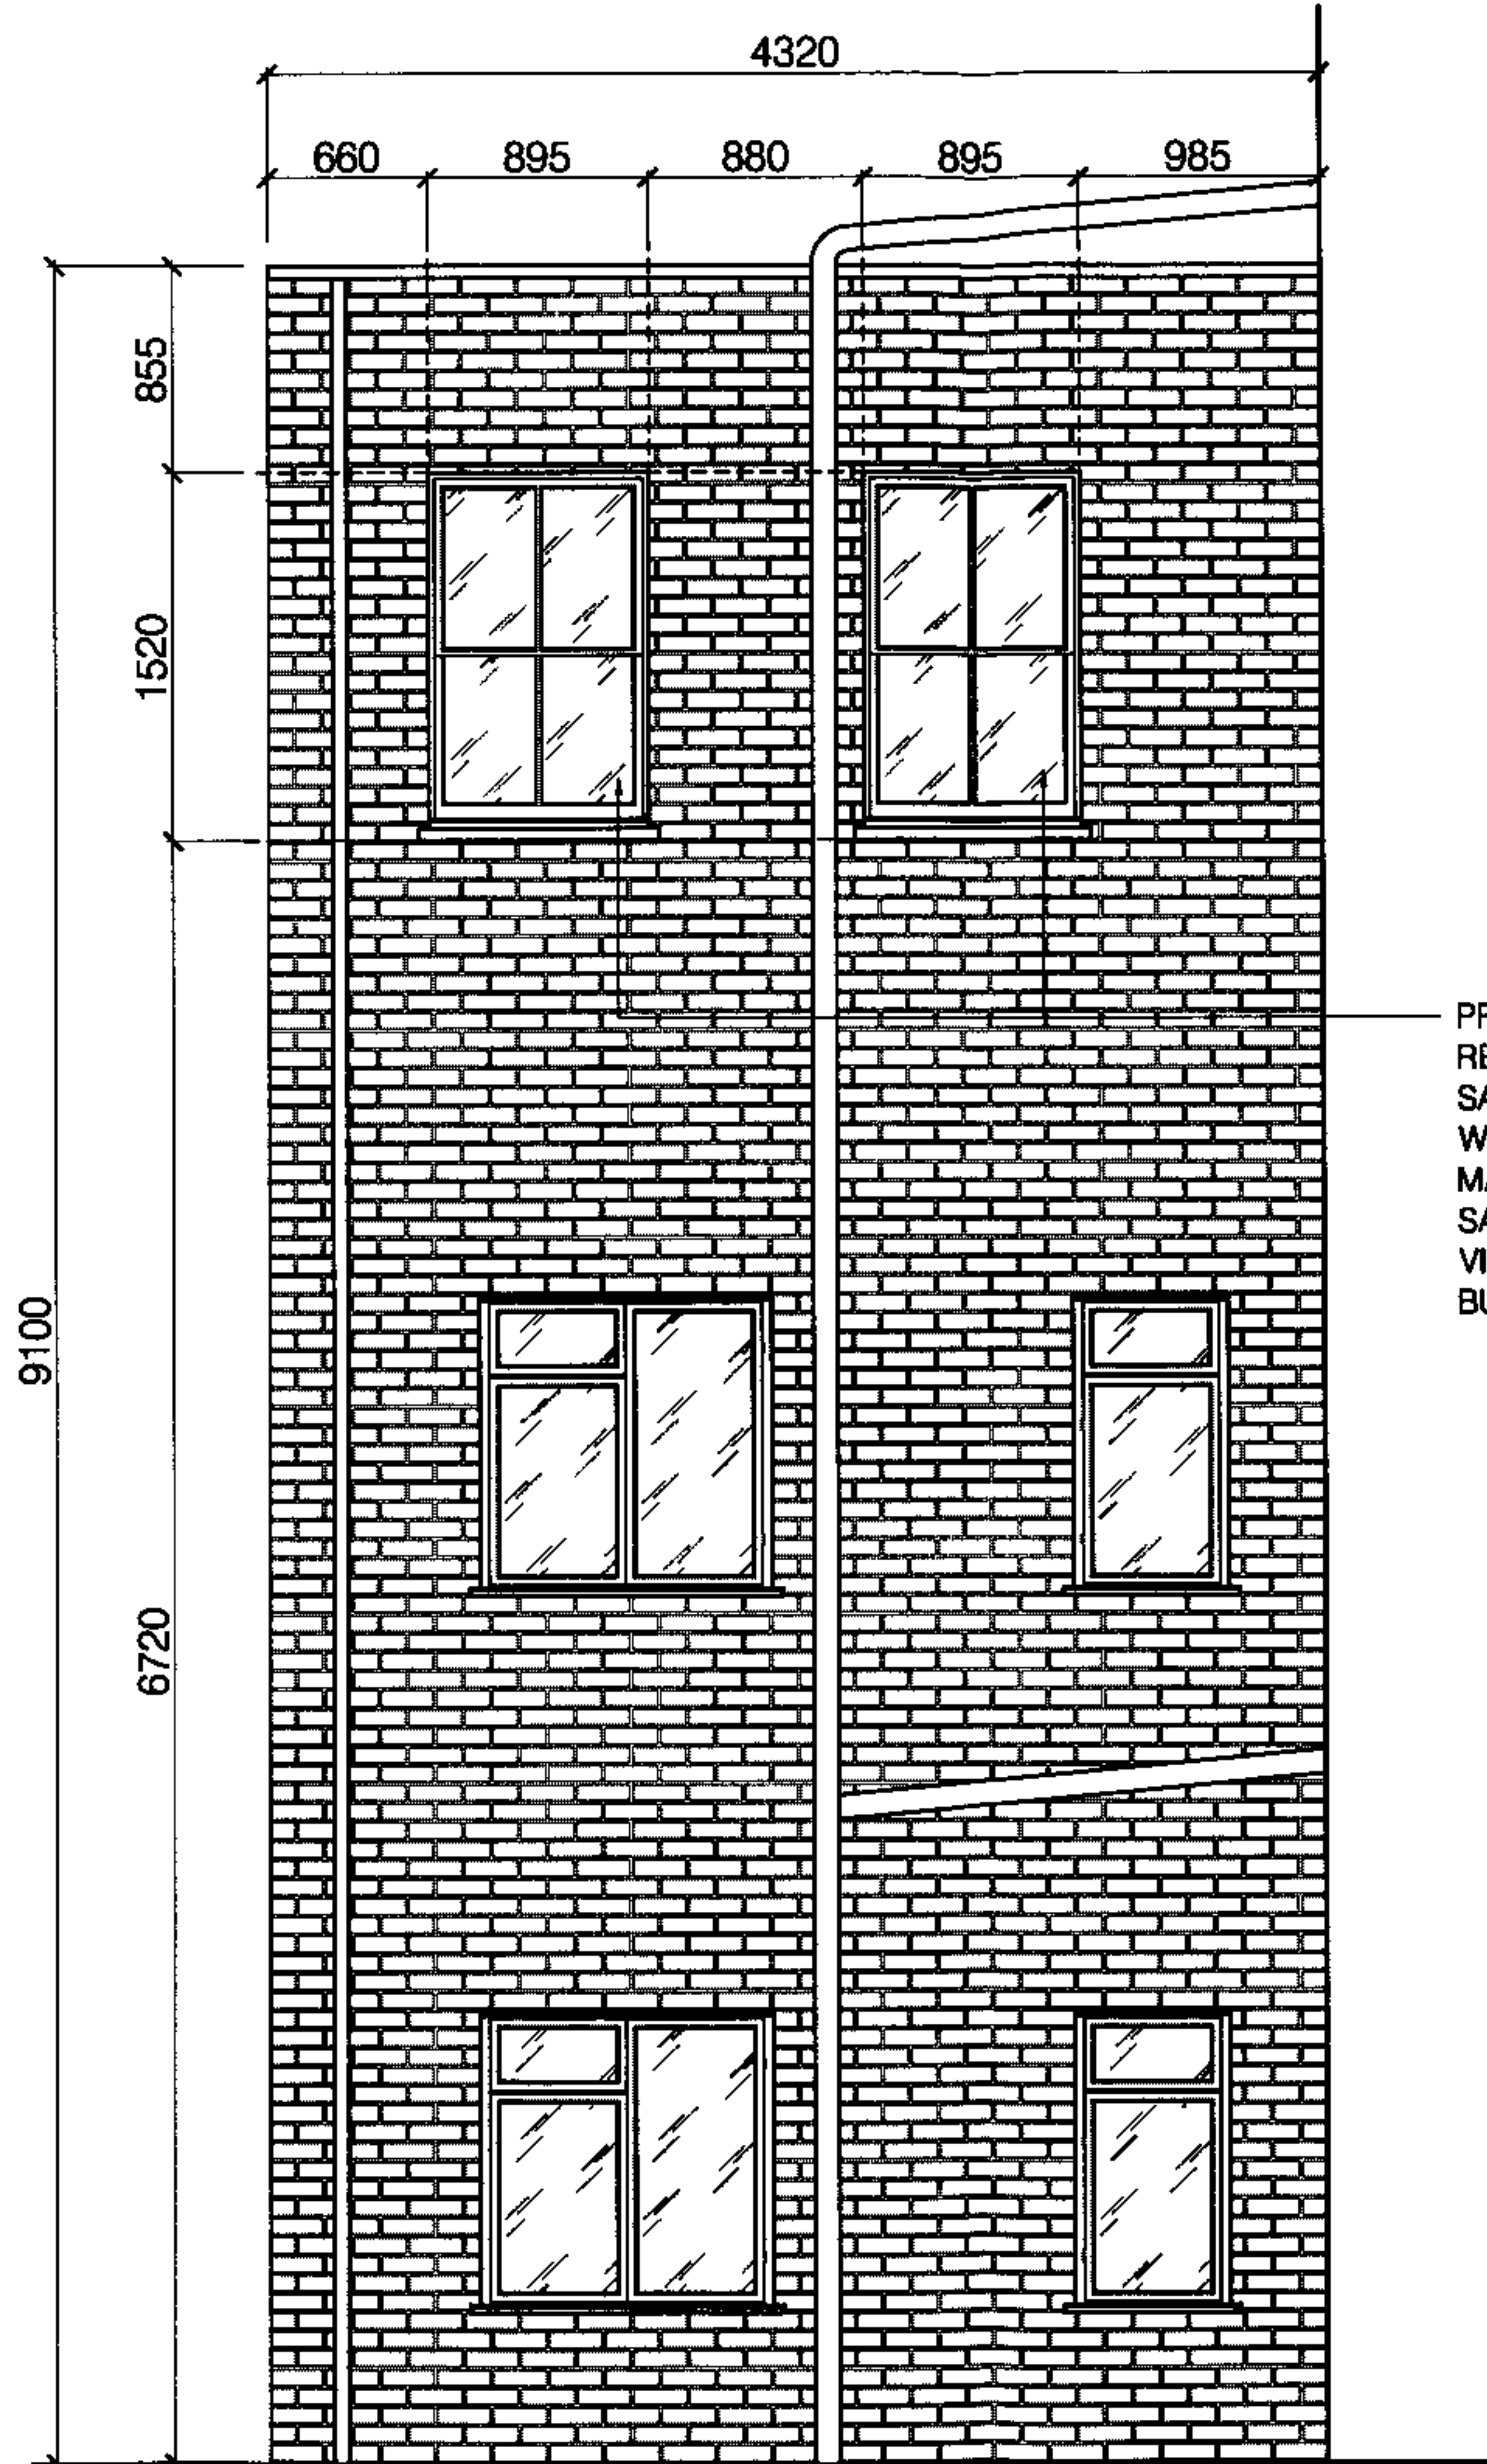


02 EXTENSION ELEVATION DD SHOWING PROPOSED WINDOW TYPE, SIZE AND POSITION
SCALE: 1:50 @ A3

NO.	DATE	REVISION
A	26.02.08	FIRST ISSUE


JEREMY SPENCER
spencer@jmsd-designers.com
07768416576

SUMNER HURVITZ 07958319231
28 UP-HILL ROAD, MILL HILL, LONDON, NW7 4PP

PROJECT TITLE FLAT 8, 161-163 GLOUCESTER AVENUE, NW1 8LA		
DRAWING TITLE EXTENSION ELEVATIONS AA, BB (PROPOSED)		
DATE 26.02.08	DRAWN JLS	SCALE 1:50 @ A3
PROJECT 6000	NUMBER 5002	REVISION A
© JMSD DESIGNERS ALL RIGHTS RESERVED. NO PART OF THIS DRAWING OR ANY INFORMATION CONTAINED HEREIN MAY BE REPRODUCED OR TRANSMITTED IN ANY FORM OR BY ANY MEANS, WITHOUT PERMISSION IN WRITING FROM JMSD DESIGNERS.		

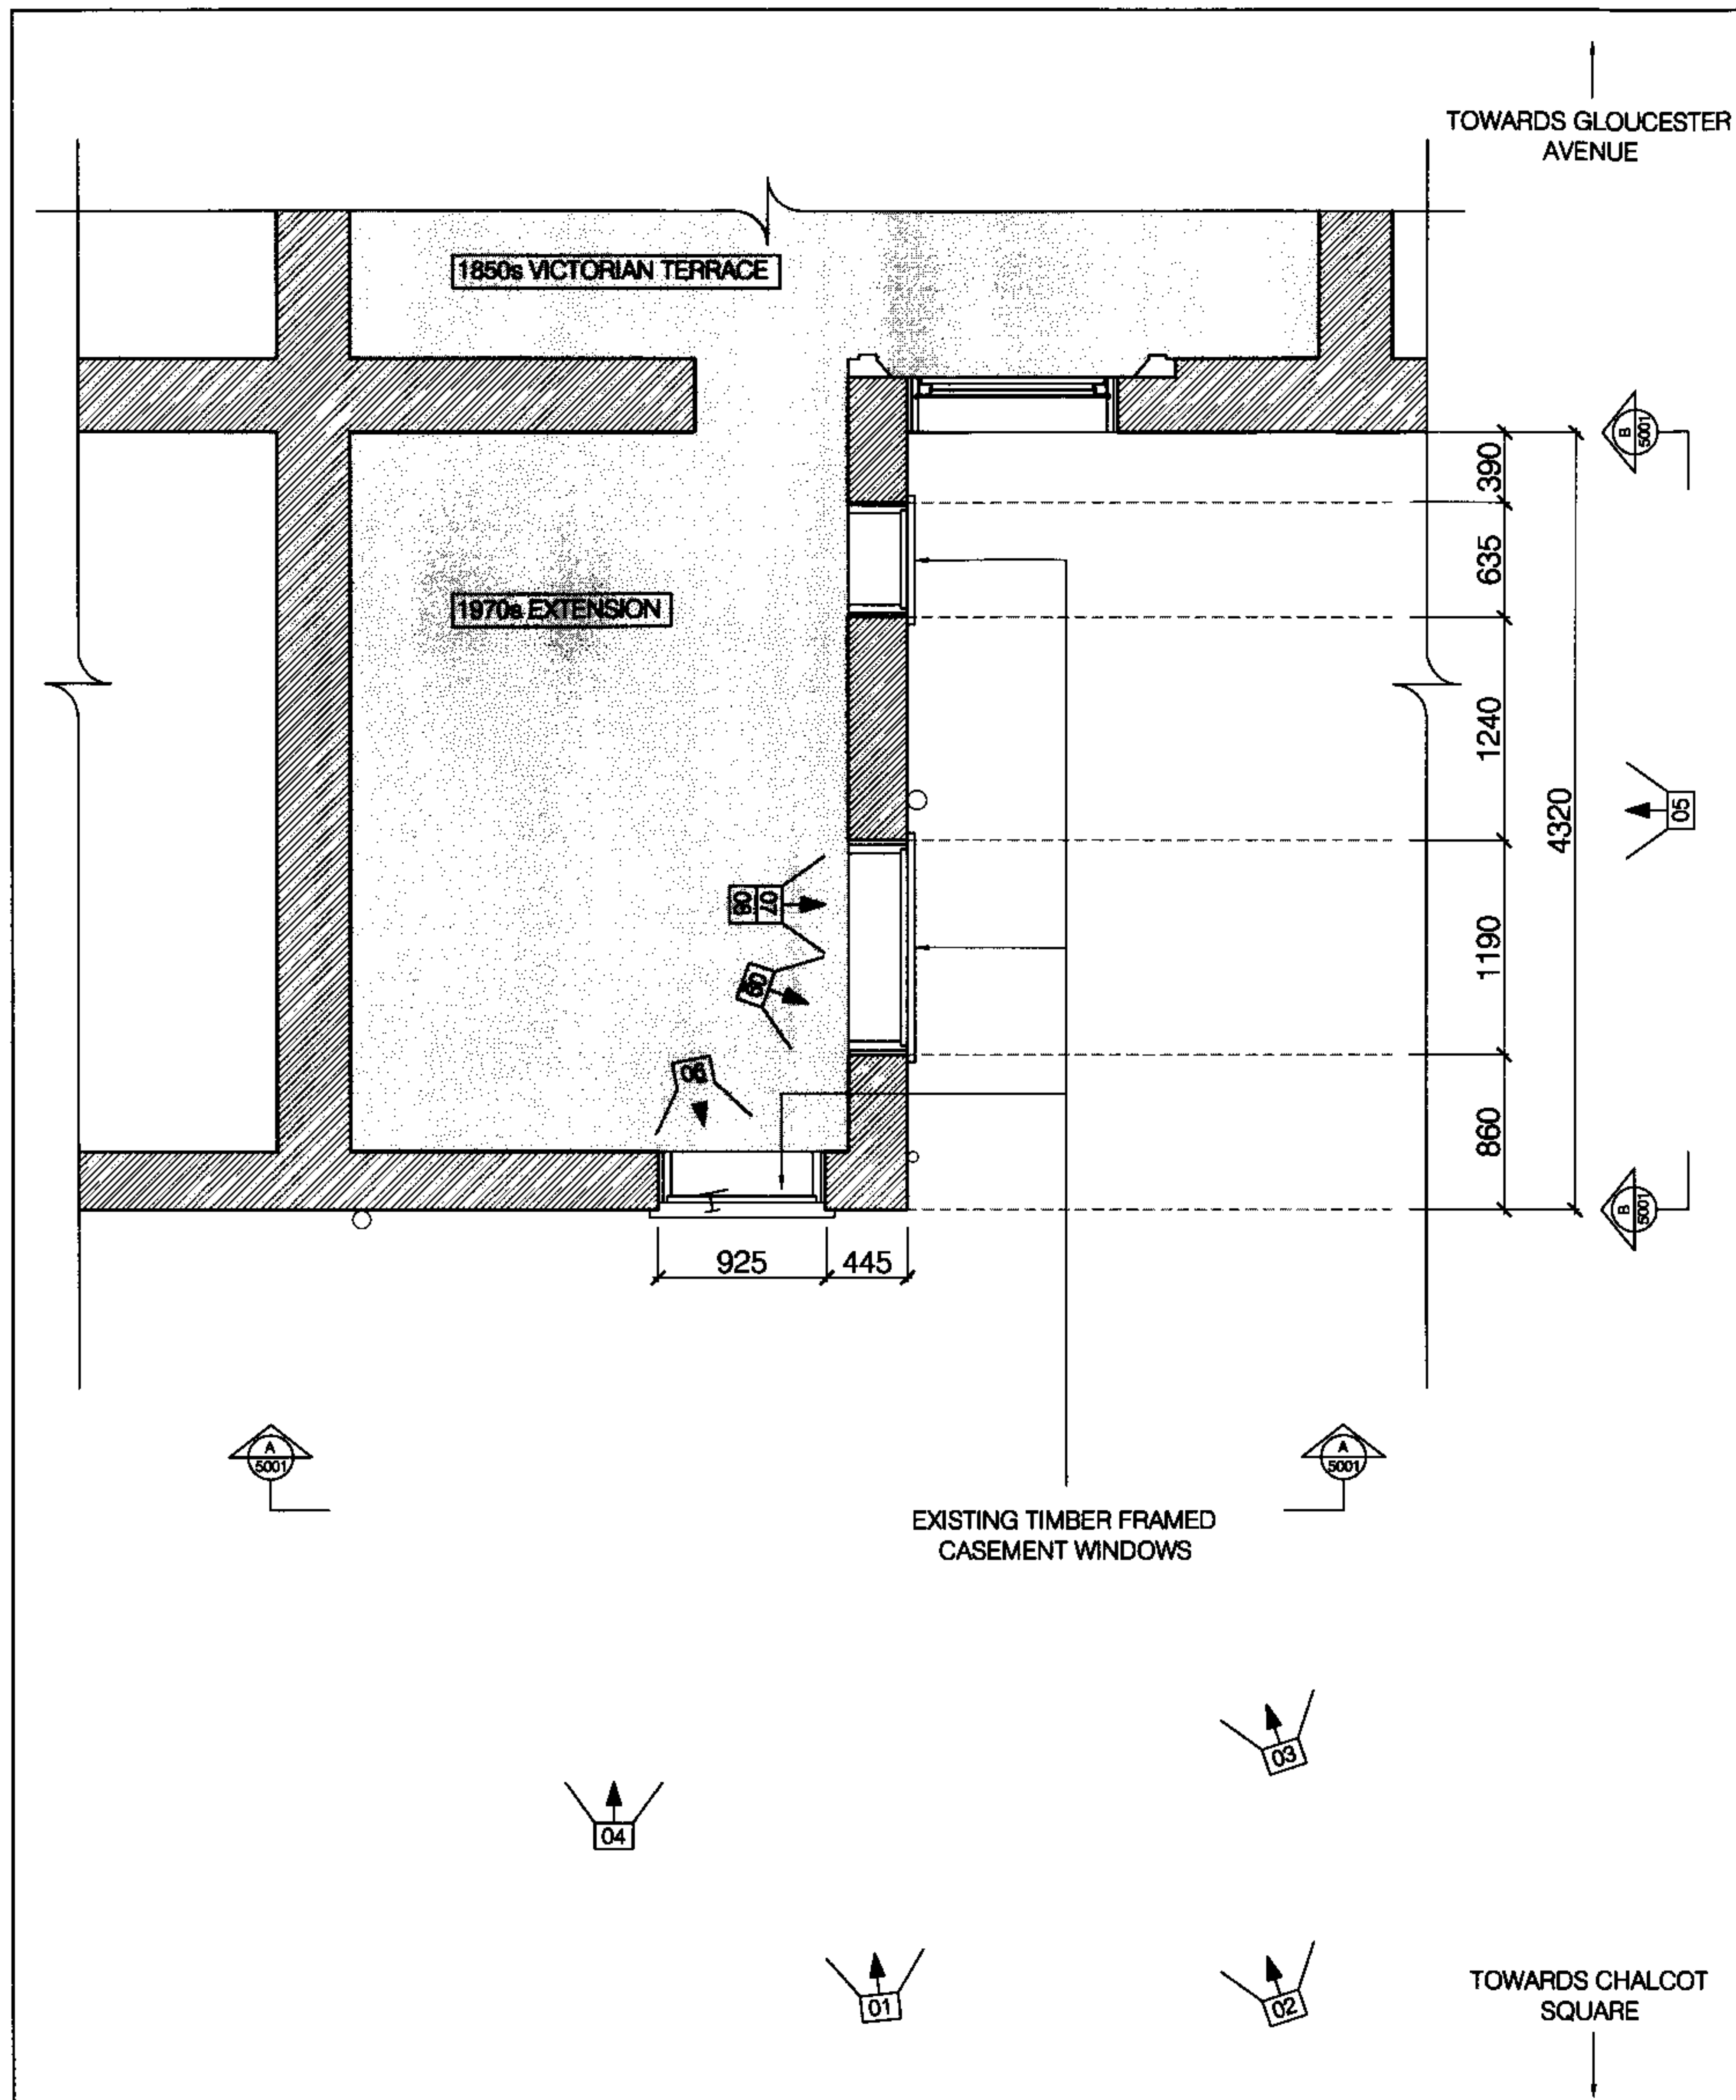


01 EXTENSION PLAN SHOWING EXISTING WINDOW TYPE, SIZE AND POSITION
SCALE: 1:50 @ A3

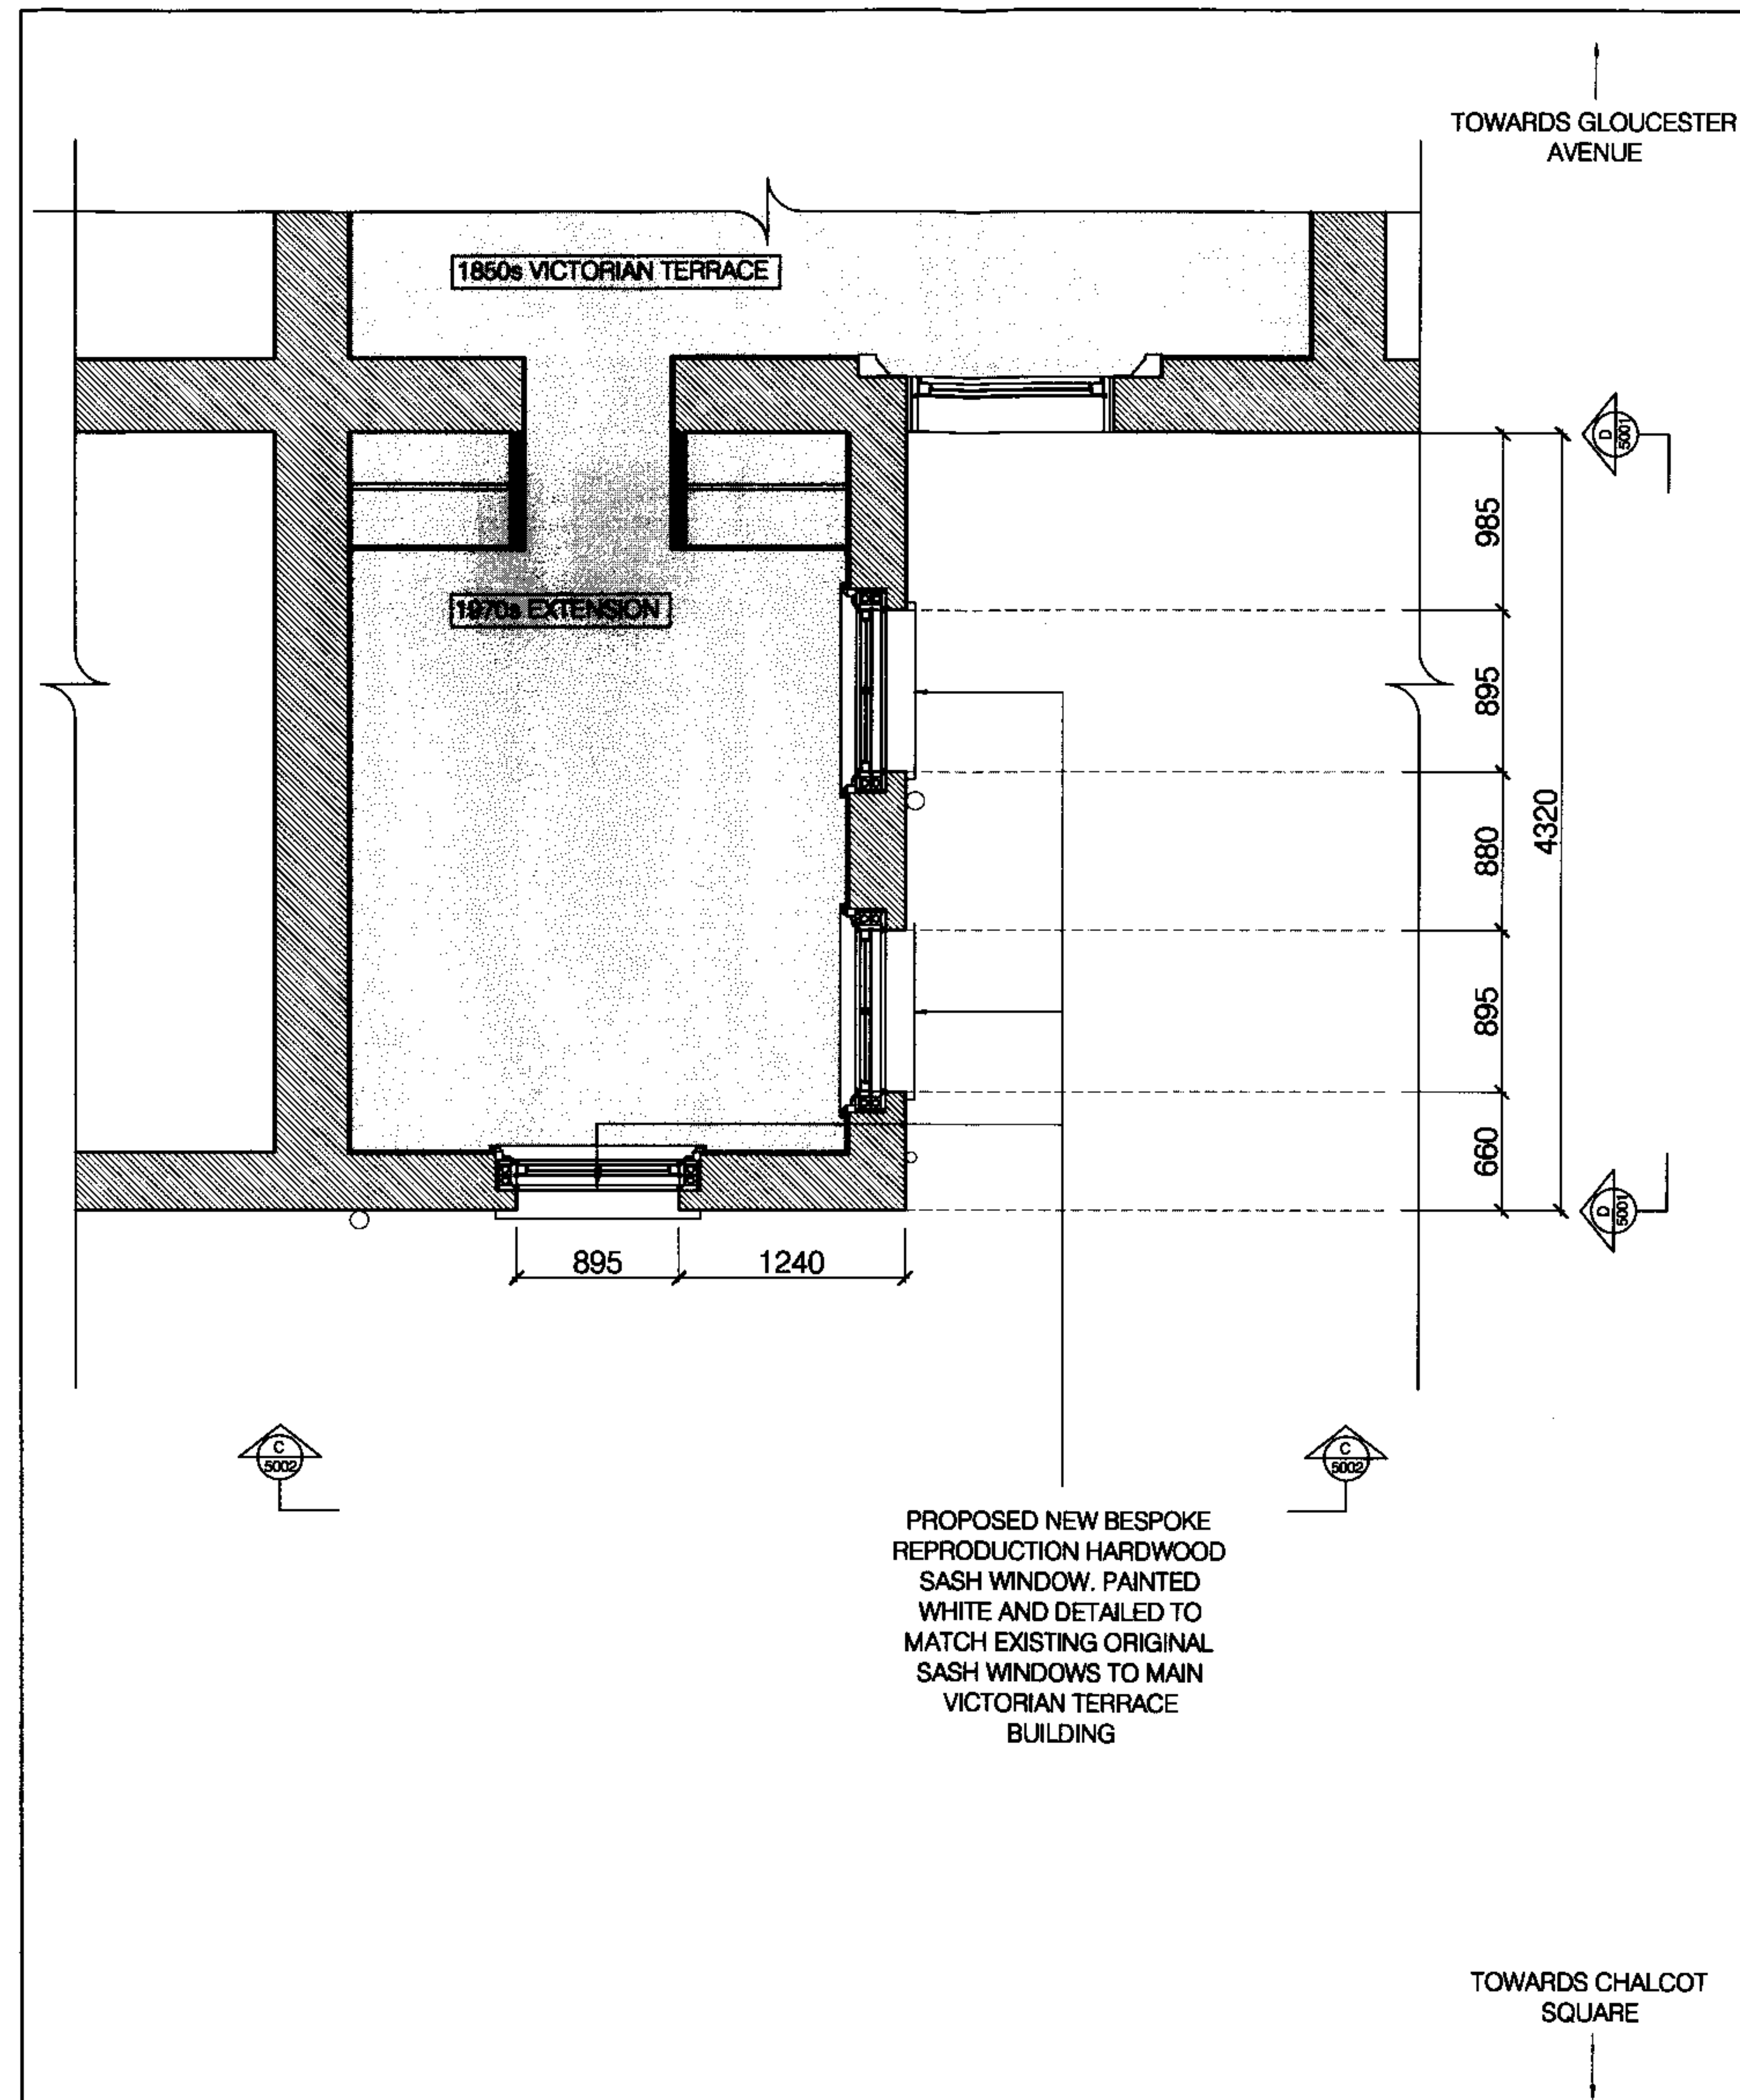

02 EXTENSION PLAN SHOWING PROPOSED WINDOW TYPE, SIZE AND POSITION
SCALE: 1:50 @ A3

NO.	DATE	REVISION
A	26.02.08	FIRST ISSUE

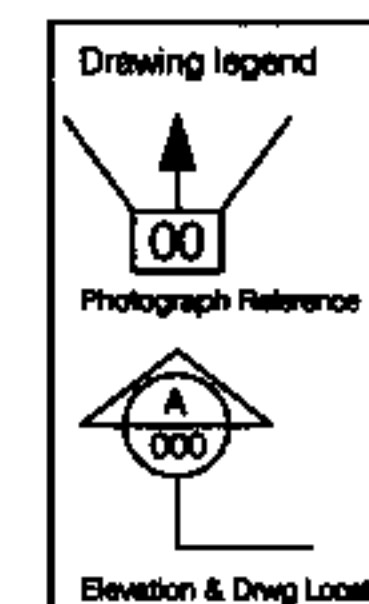

JEREMY SPENCER
spencer@jshd-designers.com
07968416996

SUMNER HURWITZ 07958319251
38 UPHILL ROAD, MILL HILL, LONDON, NW7 4PP

PROJECT TITLE FLAT 6, 161-163 GLOUCESTER AVENUE, NW1 8LA		
DRAWING TITLE EXTENSION PLAN - EXISTING & PROPOSED WINDOWS		
DATE 26.02.08	DRAWN JLS	SCALE 1:50 @ A3
PROJECT 6000	NUMBER 5000	REVISION A

TIMBER FRAMEWORK TO
EXISTING CASEMENT
WINDOWS PAINTED WHITE

TIMBER FRAMEWORK TO
EXISTING CASEMENT
WINDOWS PAINTED WHITE

TIMBER FRAMEWORK AND
SILL TO EXISTING CASEMENT
WINDOWS PAINTED WHITE

30 46 247

01 EXISTING CASEMENT WINDOW FRAME TO REVEAL RELATIONSHIP DETAIL
SCALE: 1:10 @ A3




SECTION DETAIL

BOX SASH Positioning within Structure

JOB APPROVED				
approved by	PH/DSS/JM			
sign				
date				
CODE		SBSA19-S		
date		18	10	06
issue	drawn by	C	M.A.N	
scale		1:5		

02 PROPOSED SASH WINDOW FRAME TO REVEAL RELATIONSHIP DETAIL
SCALE: 1:5 @ A3

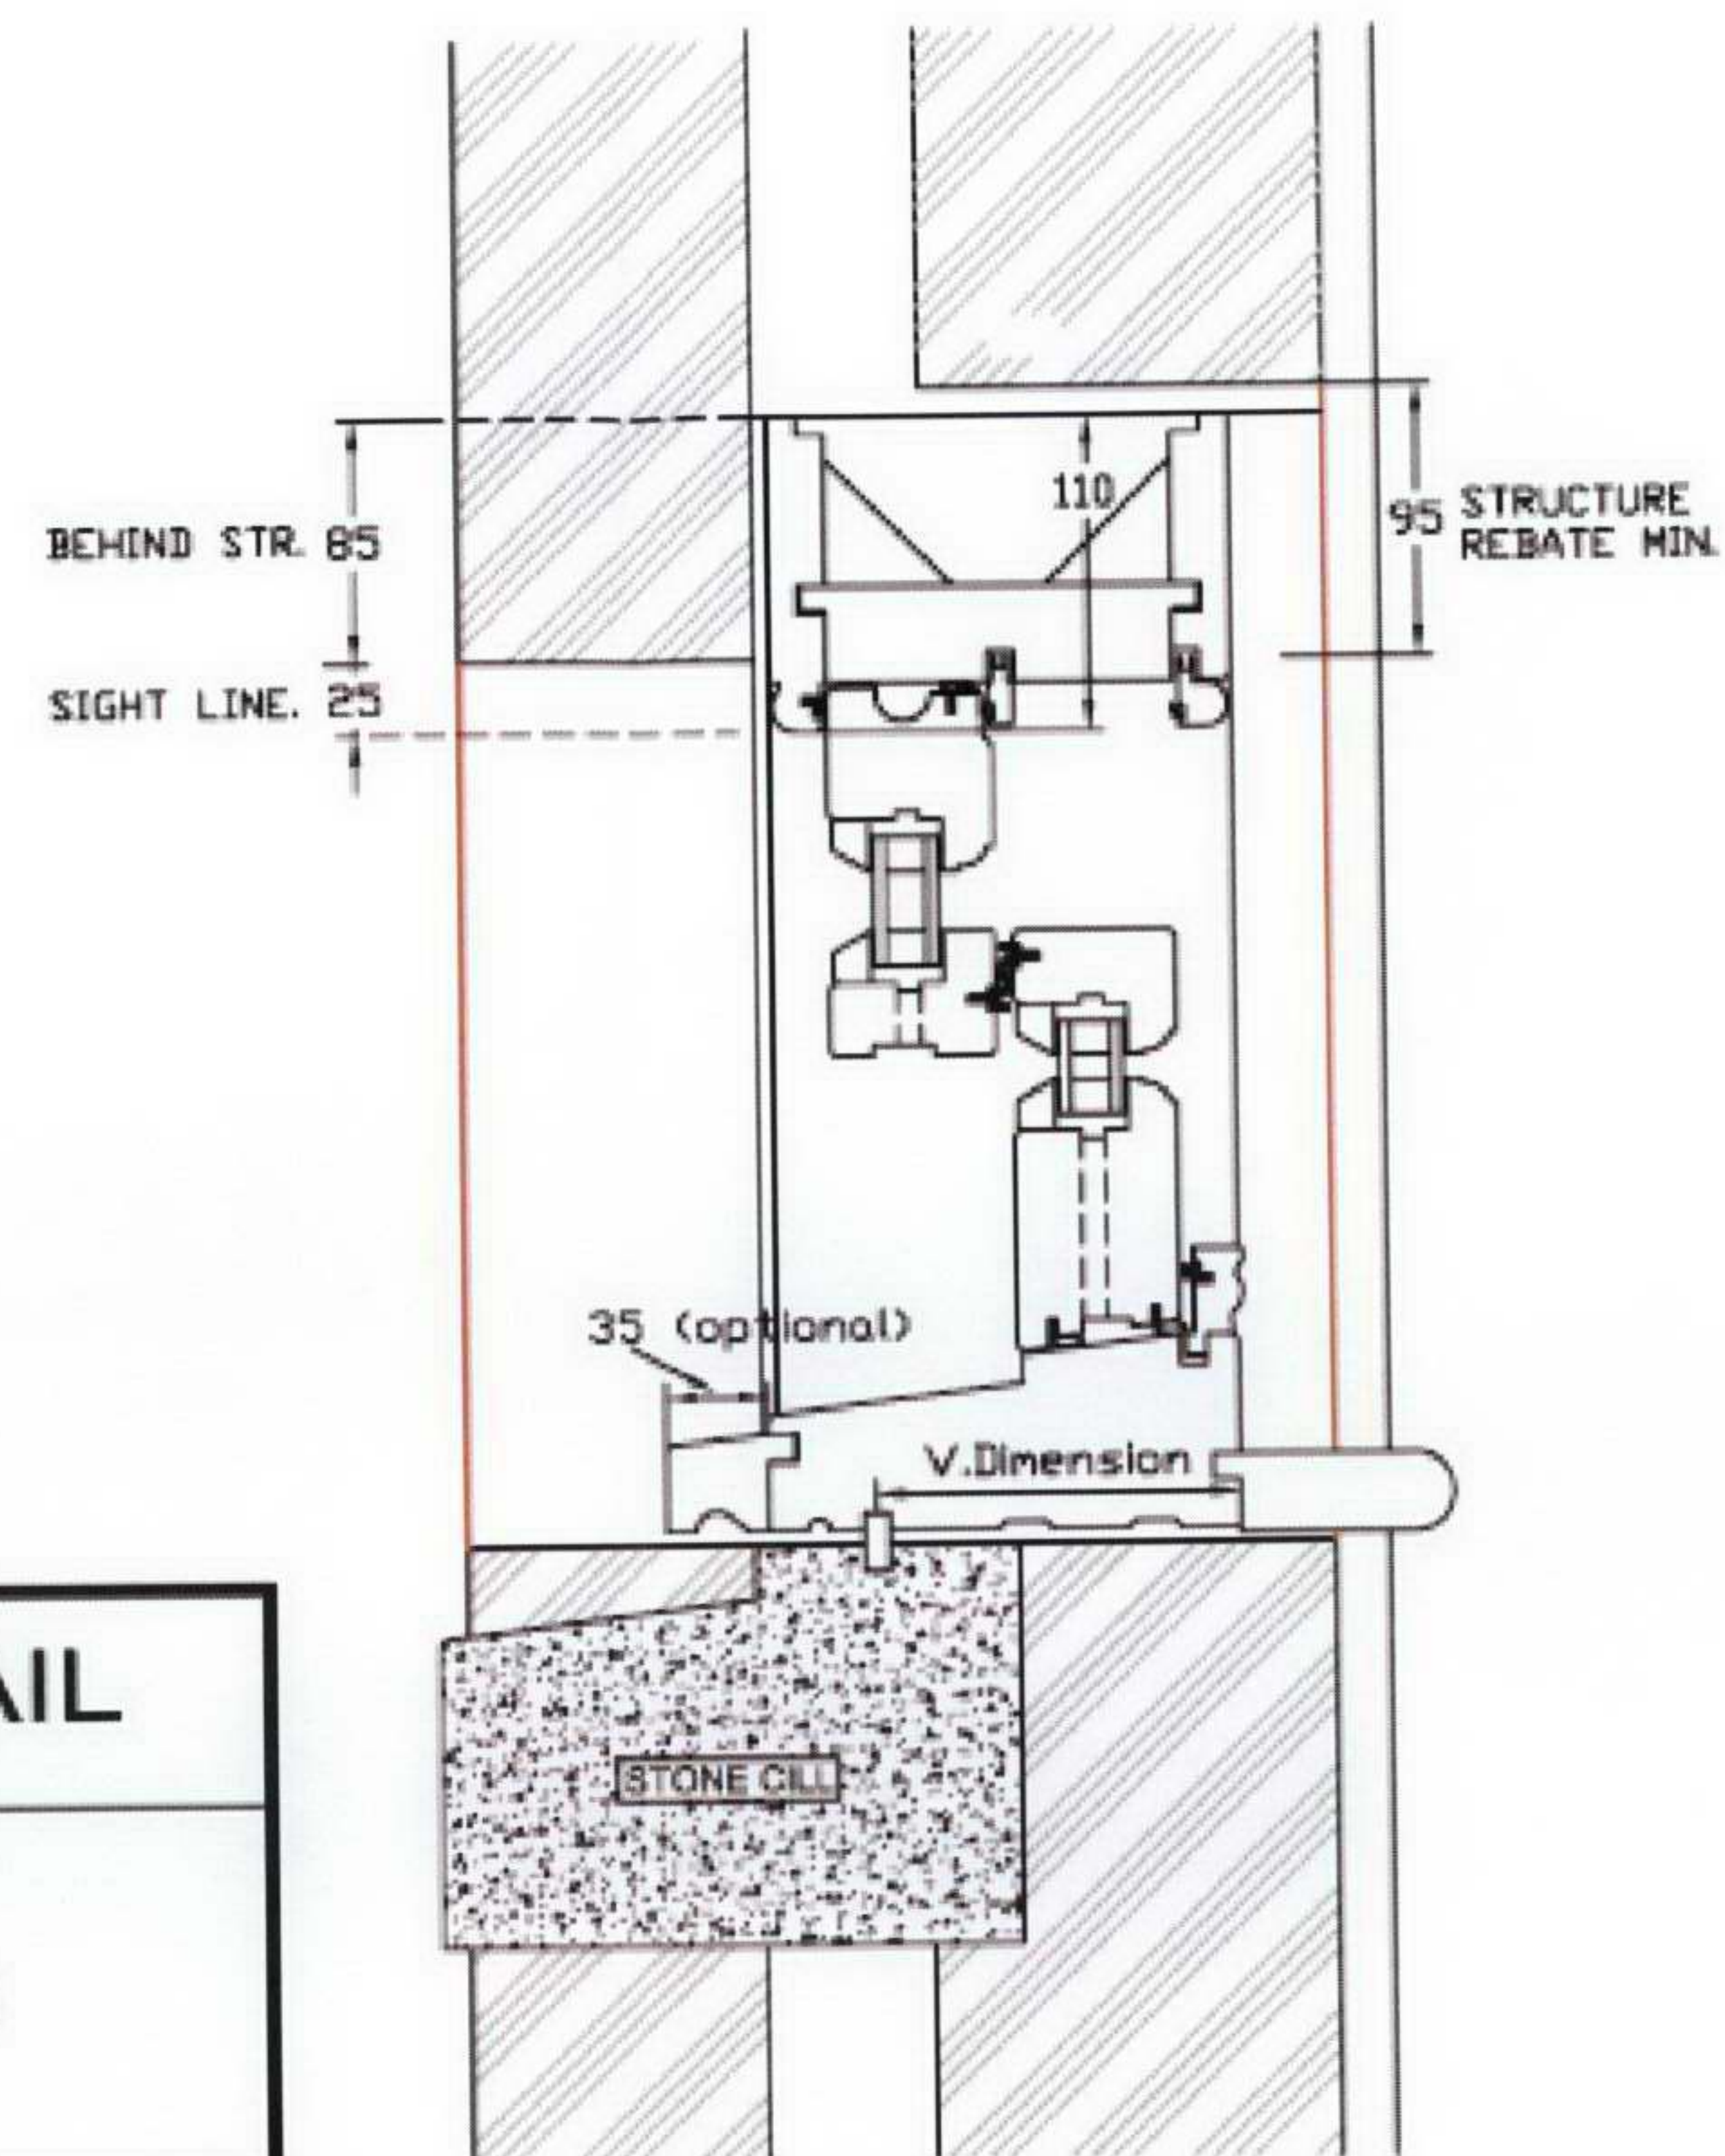

CONSERVATION BOX SASH HEAD & CILL SECTION. GENERAL POSITIONING IN REBATED REVEAL

NOTE: Details shown are for guidance only, variations
being too numerous.

NO. DATE REVISION
A 26.02.08 FIRST ISSUE

NOTE:

PROPOSED SASH WINDOW FRAMEWORK TO BE
PRODUCED USING MATERIALS AND FINISHES TO
MATCH THOSE TO EXISTING TERRACE:
HARDWOOD PAINTED WHITE

JEREMY SPENCER
spencer@united-designers.com
07958416596

SUMMER HURWITZ 07958319251
38 UPHILL ROAD, MILL HILL, LONDON, NW7 4PP

PROJECT TITLE FLAT 6, 161-163 GLOUCESTER AVENUE, NW1 8LA		
DRAWING TITLE WINDOW FRAME TO REVEAL RELATIONSHIP DETAIL		
DATE 26.02.08	DRAWN JLS	SCALE AS SHOWN @ A3
PROJECT 6000	NUMBER 5003	REVISION A