



TXT1

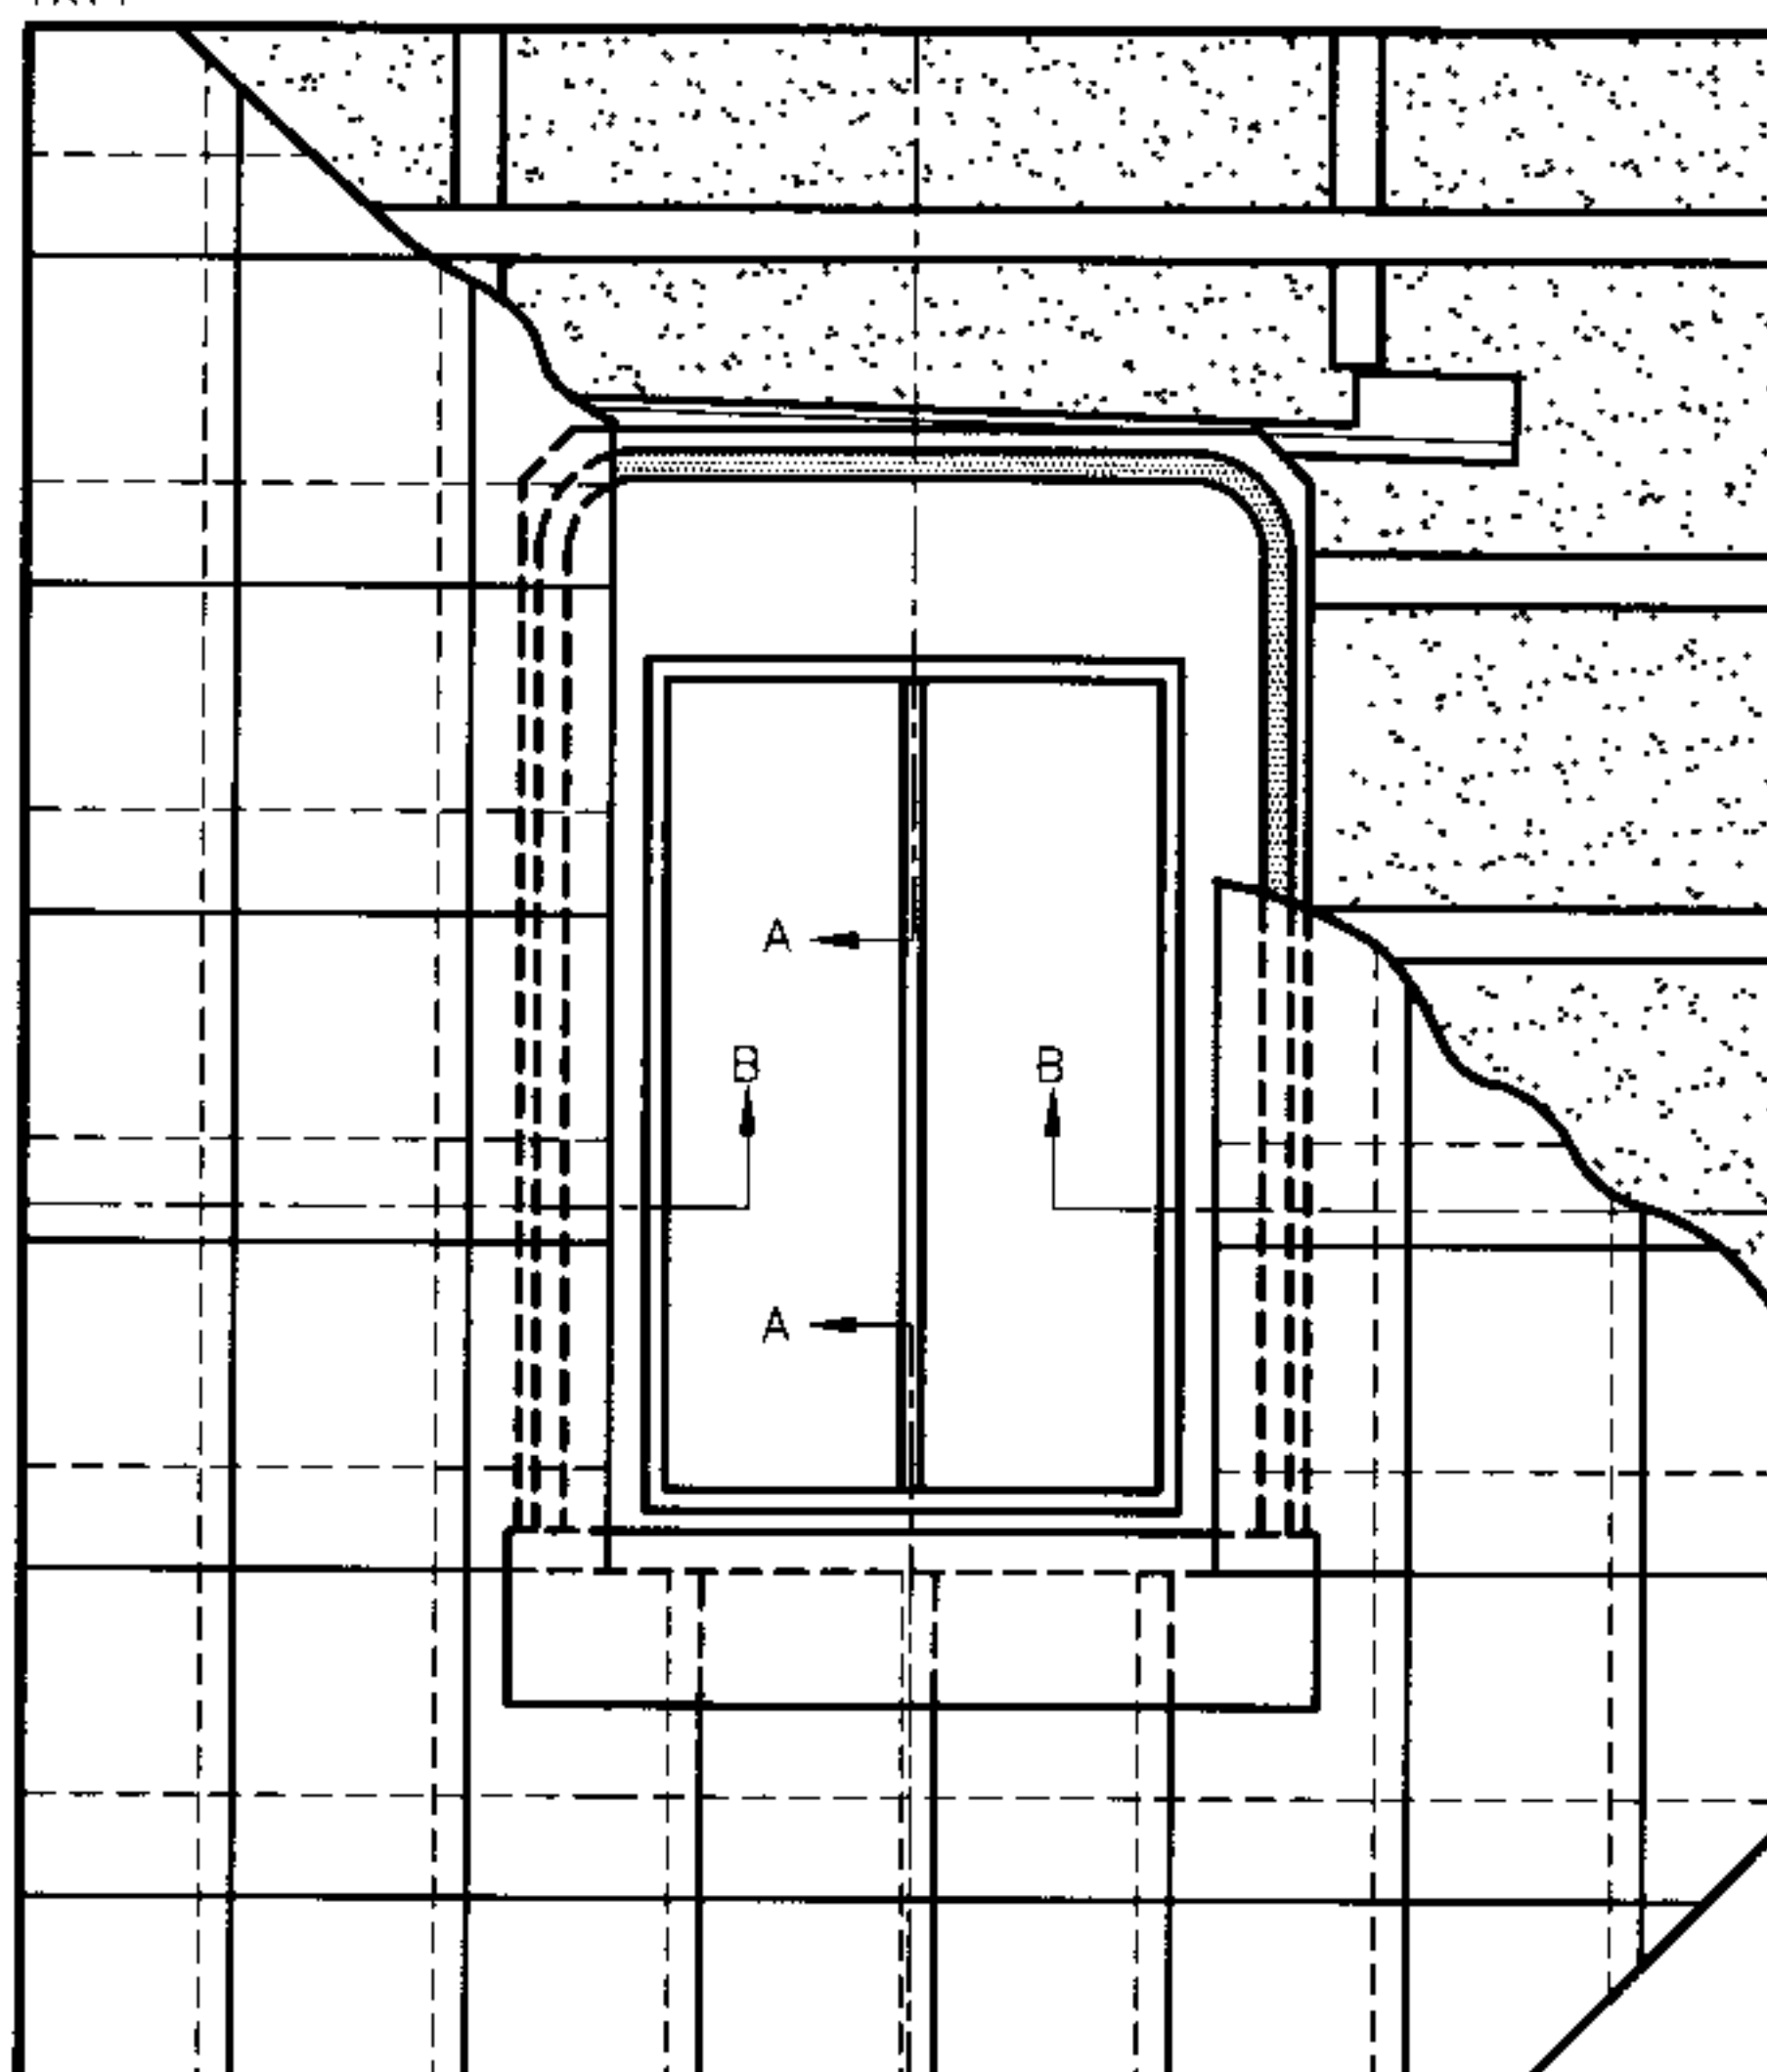

1:20 ELEVATION

SECTION A-A
1:5

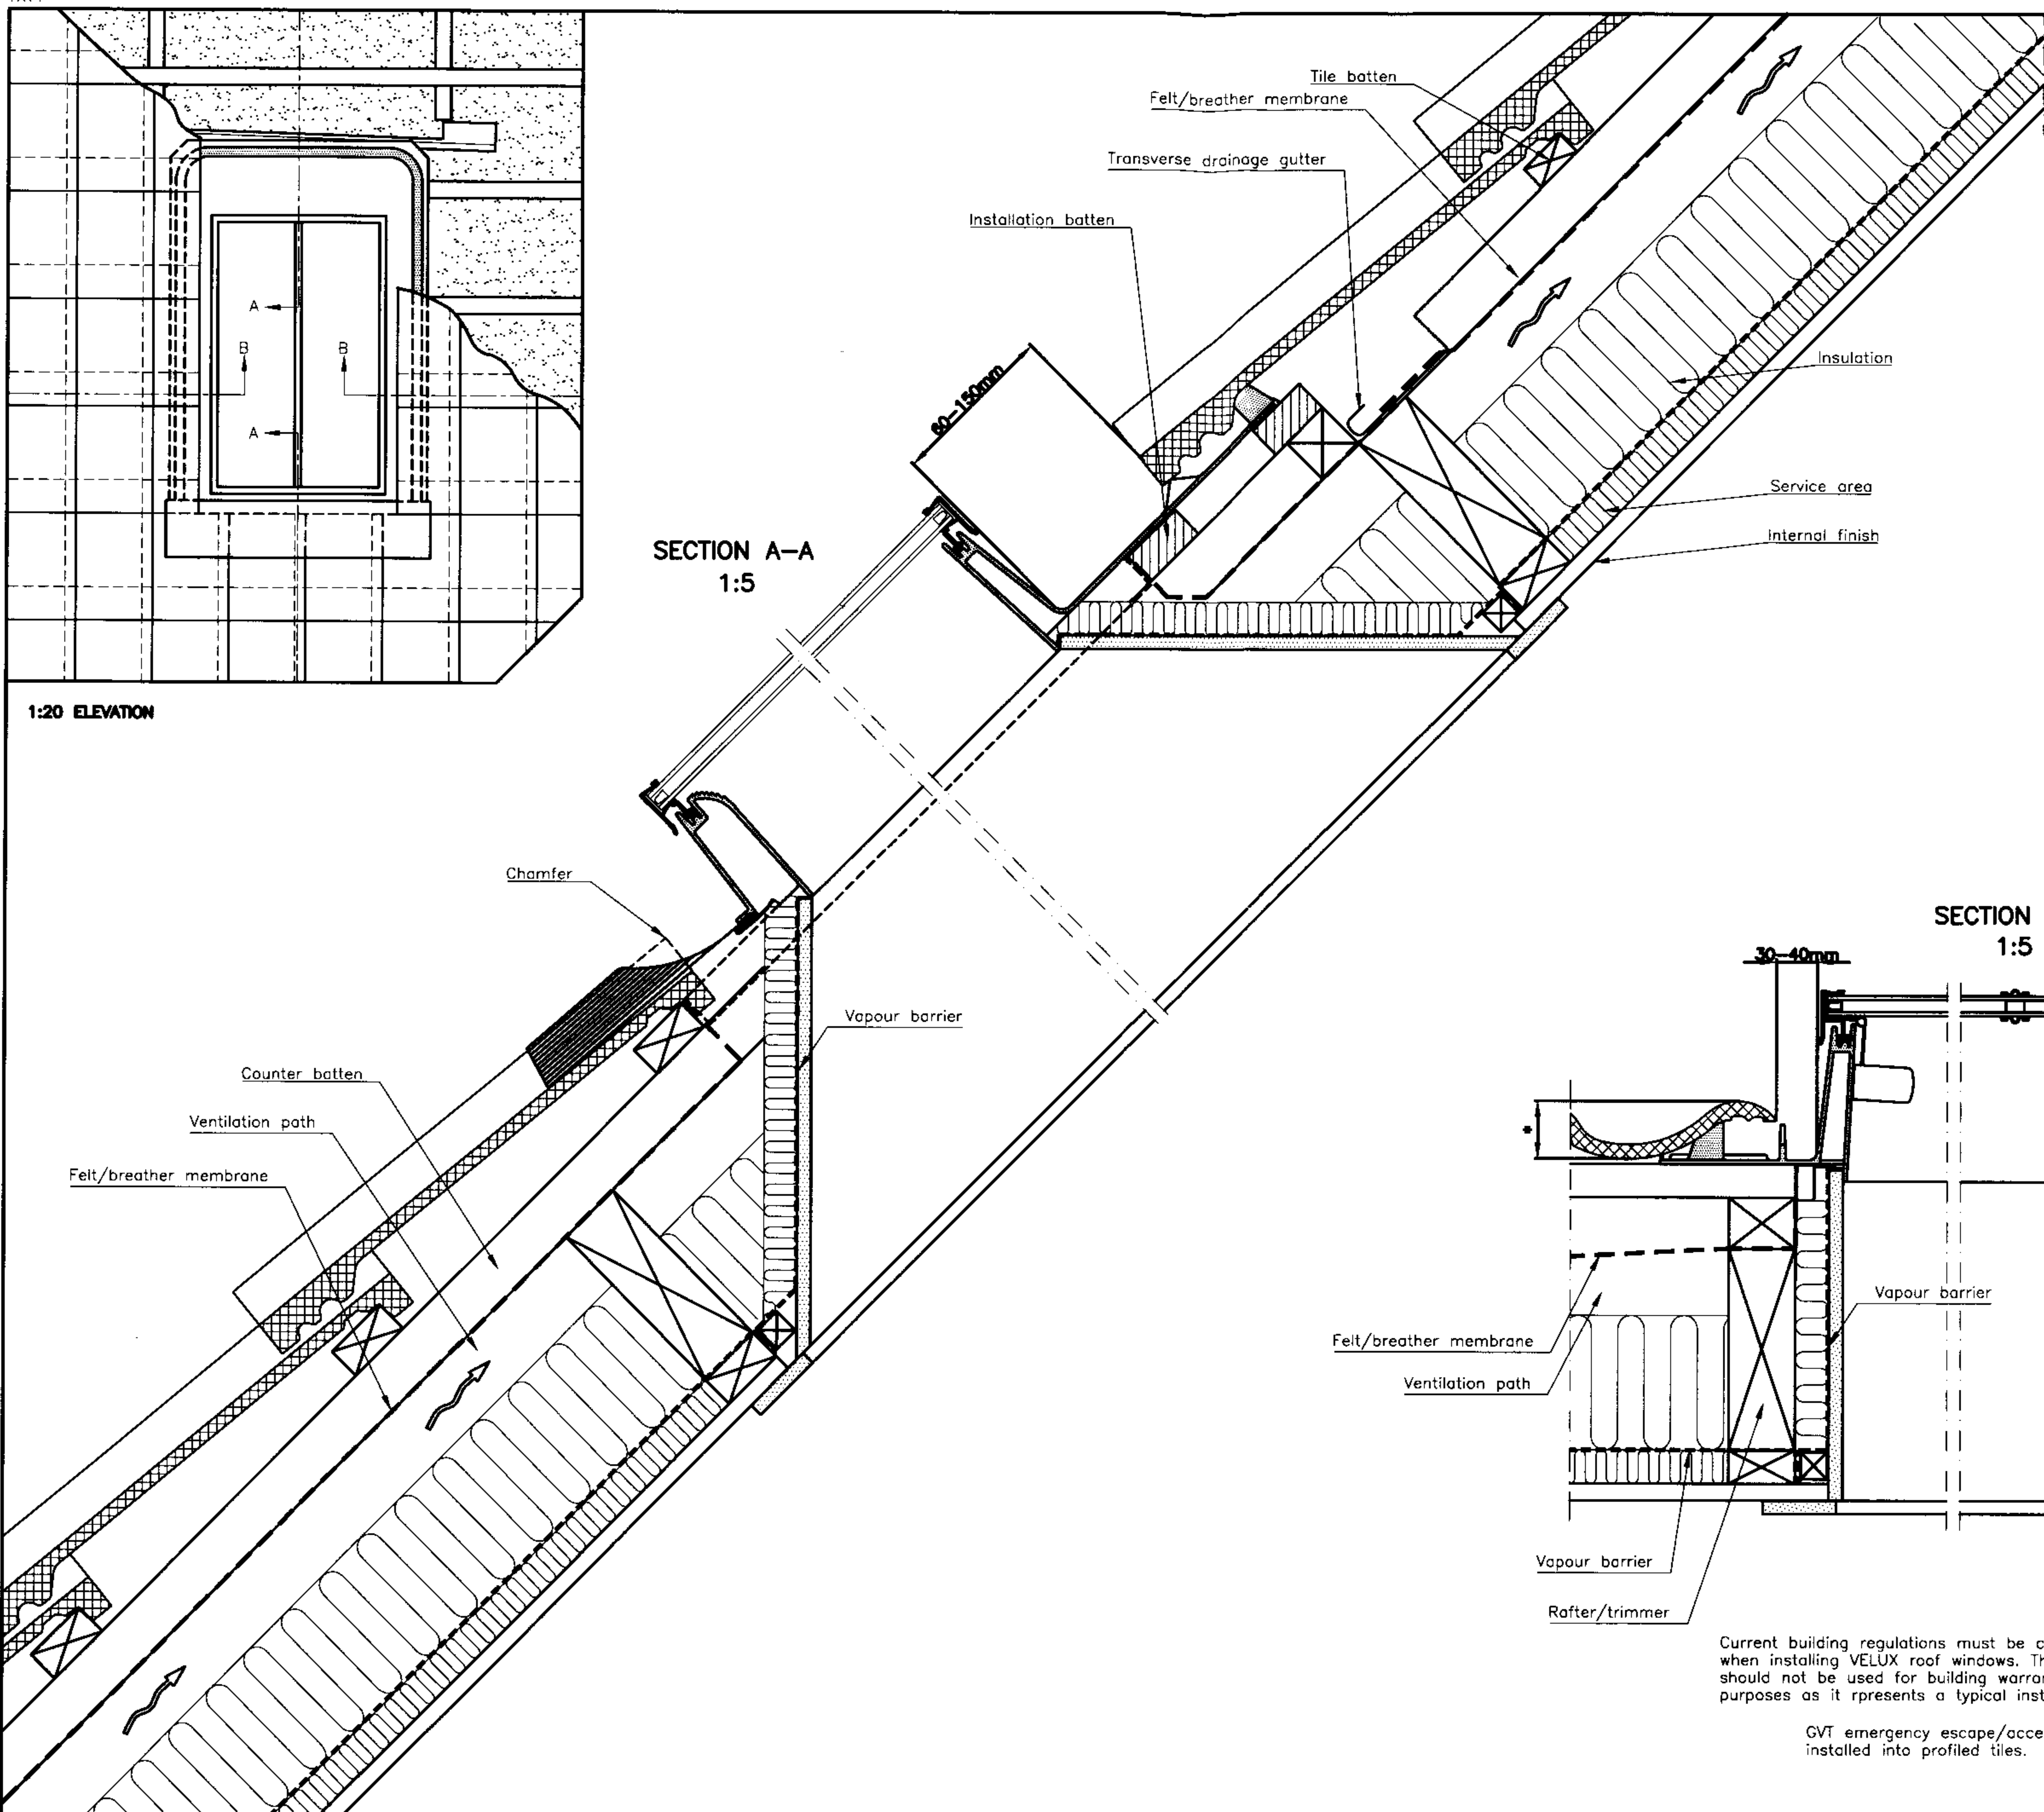


Product		Install. angle	
		Min.	Max.
	GVT 154	20°	65°

Roofing		Profile*	
		Max. 60mm	
	Tiles		

138077
28 FEB 2008

SECTION B-B
1:5

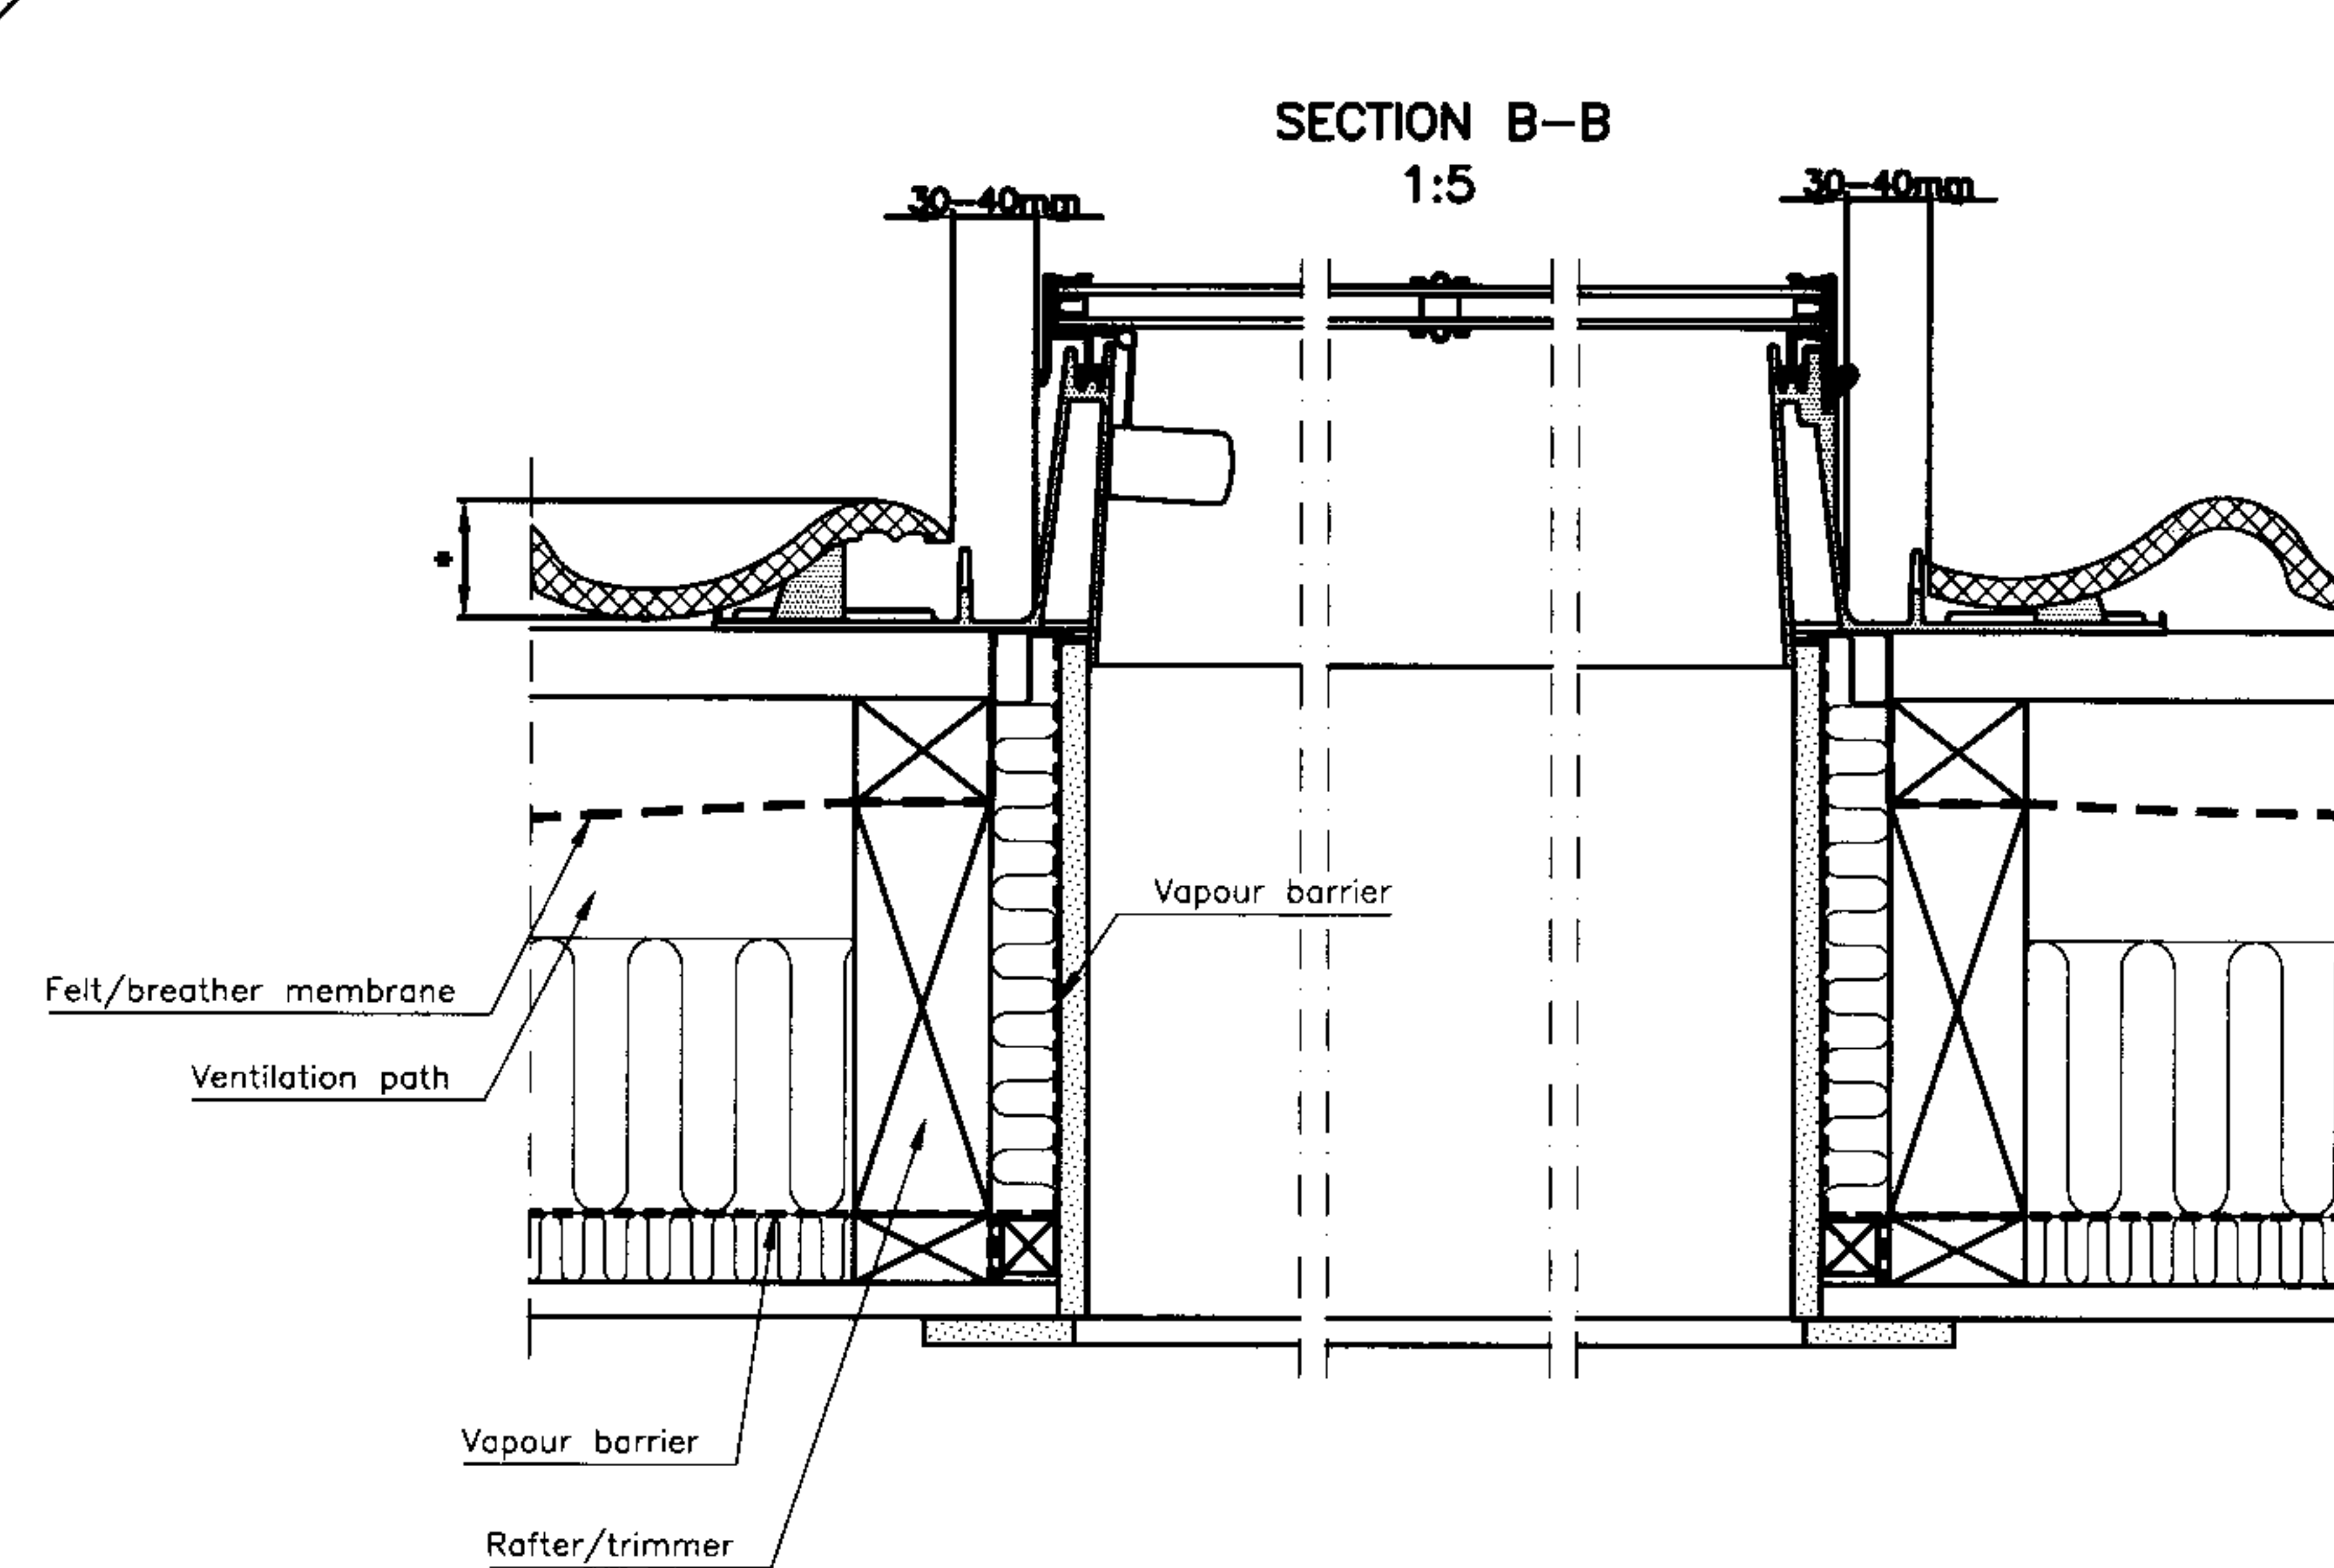

Current building regulations must be complied to when installing VELUX roof windows. This drawing should not be used for building warrant submission purposes as it represents a typical installation detail only.

GVT emergency escape/access rooflight installed into profiled tiles.

VELUX
30.10.2004
10.5.70

E:\TEGNING\VELUX Lande\V-GB\V21 arkitekt tegninger\A_000227.dwg